



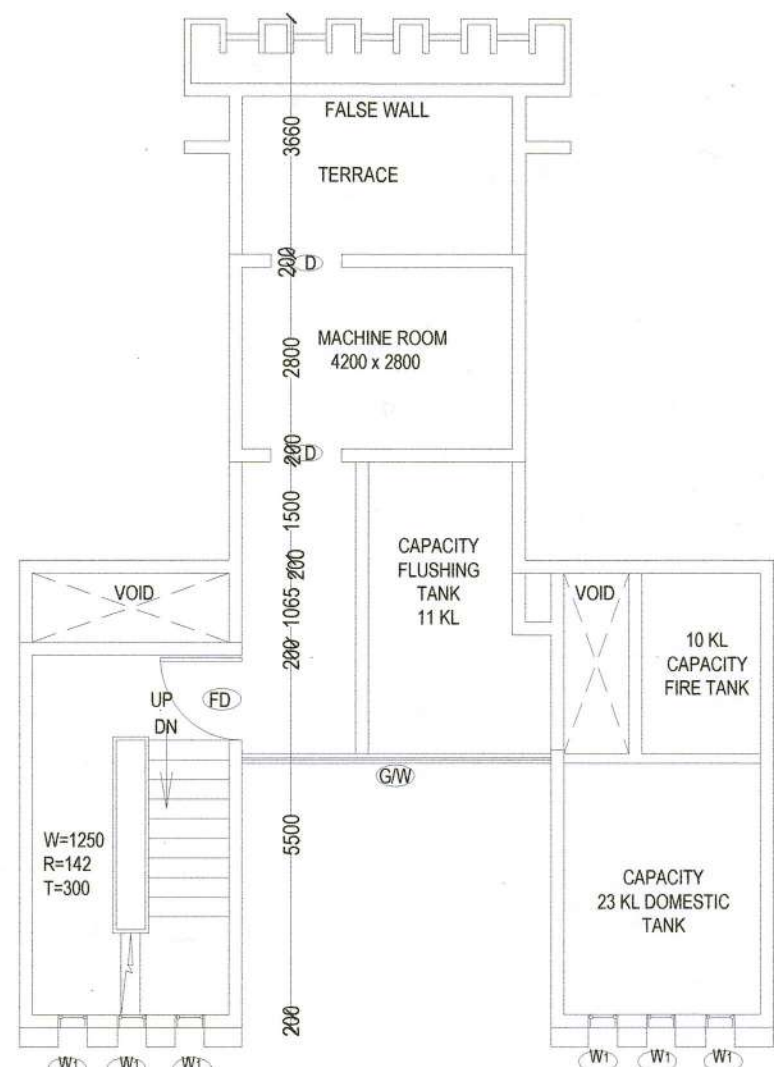


MACHINE ROOM / MUMTY
(LVL + 102800)

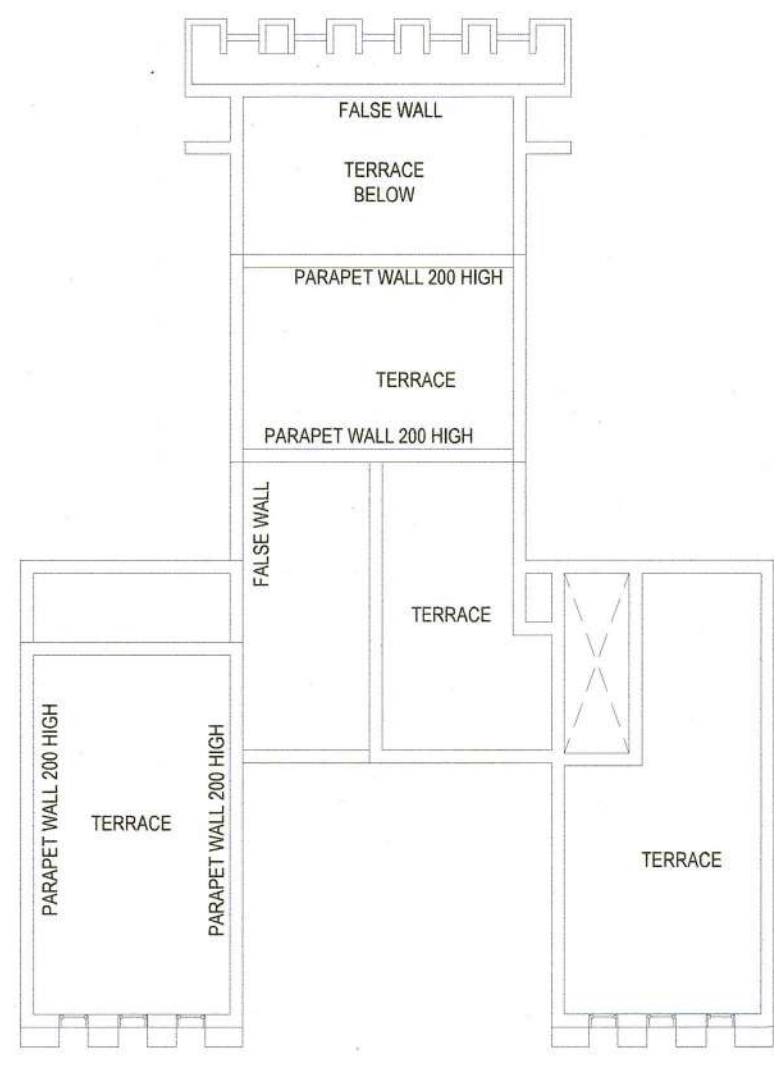

TERRACE FLOOR PLAN
(LVL + 105800)


DETAIL OF JOINERY
W1 = 750x1300
W2 = 600x1300
W3 = 750x2300
W4 = 600x3250
FD = 1300x2400
FD1 = 800x2400
FD2A = 1000x2400
DW1 = 1520x2400
GW = 5400x2400
GW1 = 9350x2400
GW2 = 9550x2400
GD1 = 4800x2400
GD2 = 9350x2400
GD3 = 5320x2400
GD4 = 7200x2400
SD1 = 10050x2400
SD2 = 2500x2400
D1 = 1200x2700
D2 = 1000x2400
D3 = 800x2400

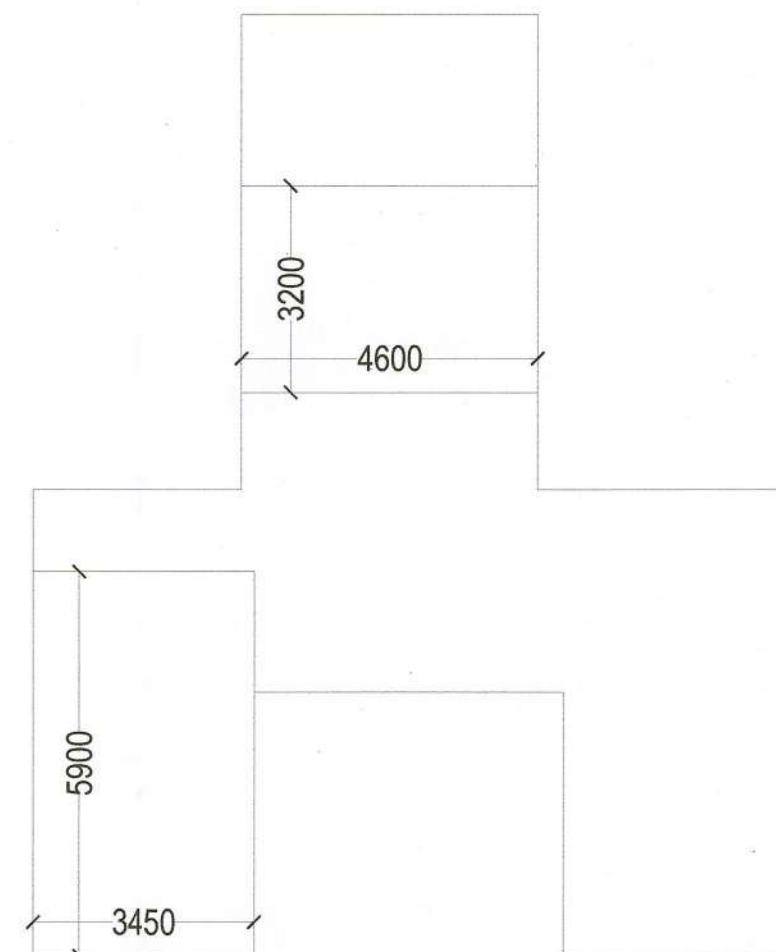


MUMTY & MACHINE ROOM

Mumty & Machine Room					
Block	Nos	Length	x	Breadth	Area
A-1	1	4.60	X	3.200	14.72
A-2	1	3.45	X	5.900	20.36
					35.08


Twenty Eight Floor					
Block	Nos	Length	x	Breadth	Area
A-1	1	3.45	X	3.815	13.16
A-2	1	6.00	X	3.350	20.10
A-3	1	2.75	X	0.825	2.27
A-4	1	5.00	X	3.115	15.58
A-5	1	3.45	X	3.215	11.09
A-6	1	6.80	X	3.950	26.86
A-7	1	3.15	X	0.580	1.83
A-8	1	4.60	X	7.020	32.29
A-9	1	6.00	X	1.240	7.44
A-10	1	0.66	X	0.360	0.24
A-11	1	0.86	X	0.360	0.31
Less	5	0.50	X	0.240	-0.60
A-12	1	0.30	X	0.140	0.04
Less Stair well / Lift well / Shaft					130.61
S-1	1	2.350	X	3.775	-8.87
S-2	2	3.050	X	5.500	-33.55
S-3	1	2.750	X	4.130	-11.36
S-4	2	2.000	X	3.800	-11.20
S-5	2	2.700	X	0.370	-2.00
S-6	1	1.050	X	1.065	-1.12
S-7	1	2.400	X	1.065	-2.56
S-8	1	1.800	X	1.065	-1.92
S-9	1	1.650	X	1.065	-1.76
Total Area					56.28

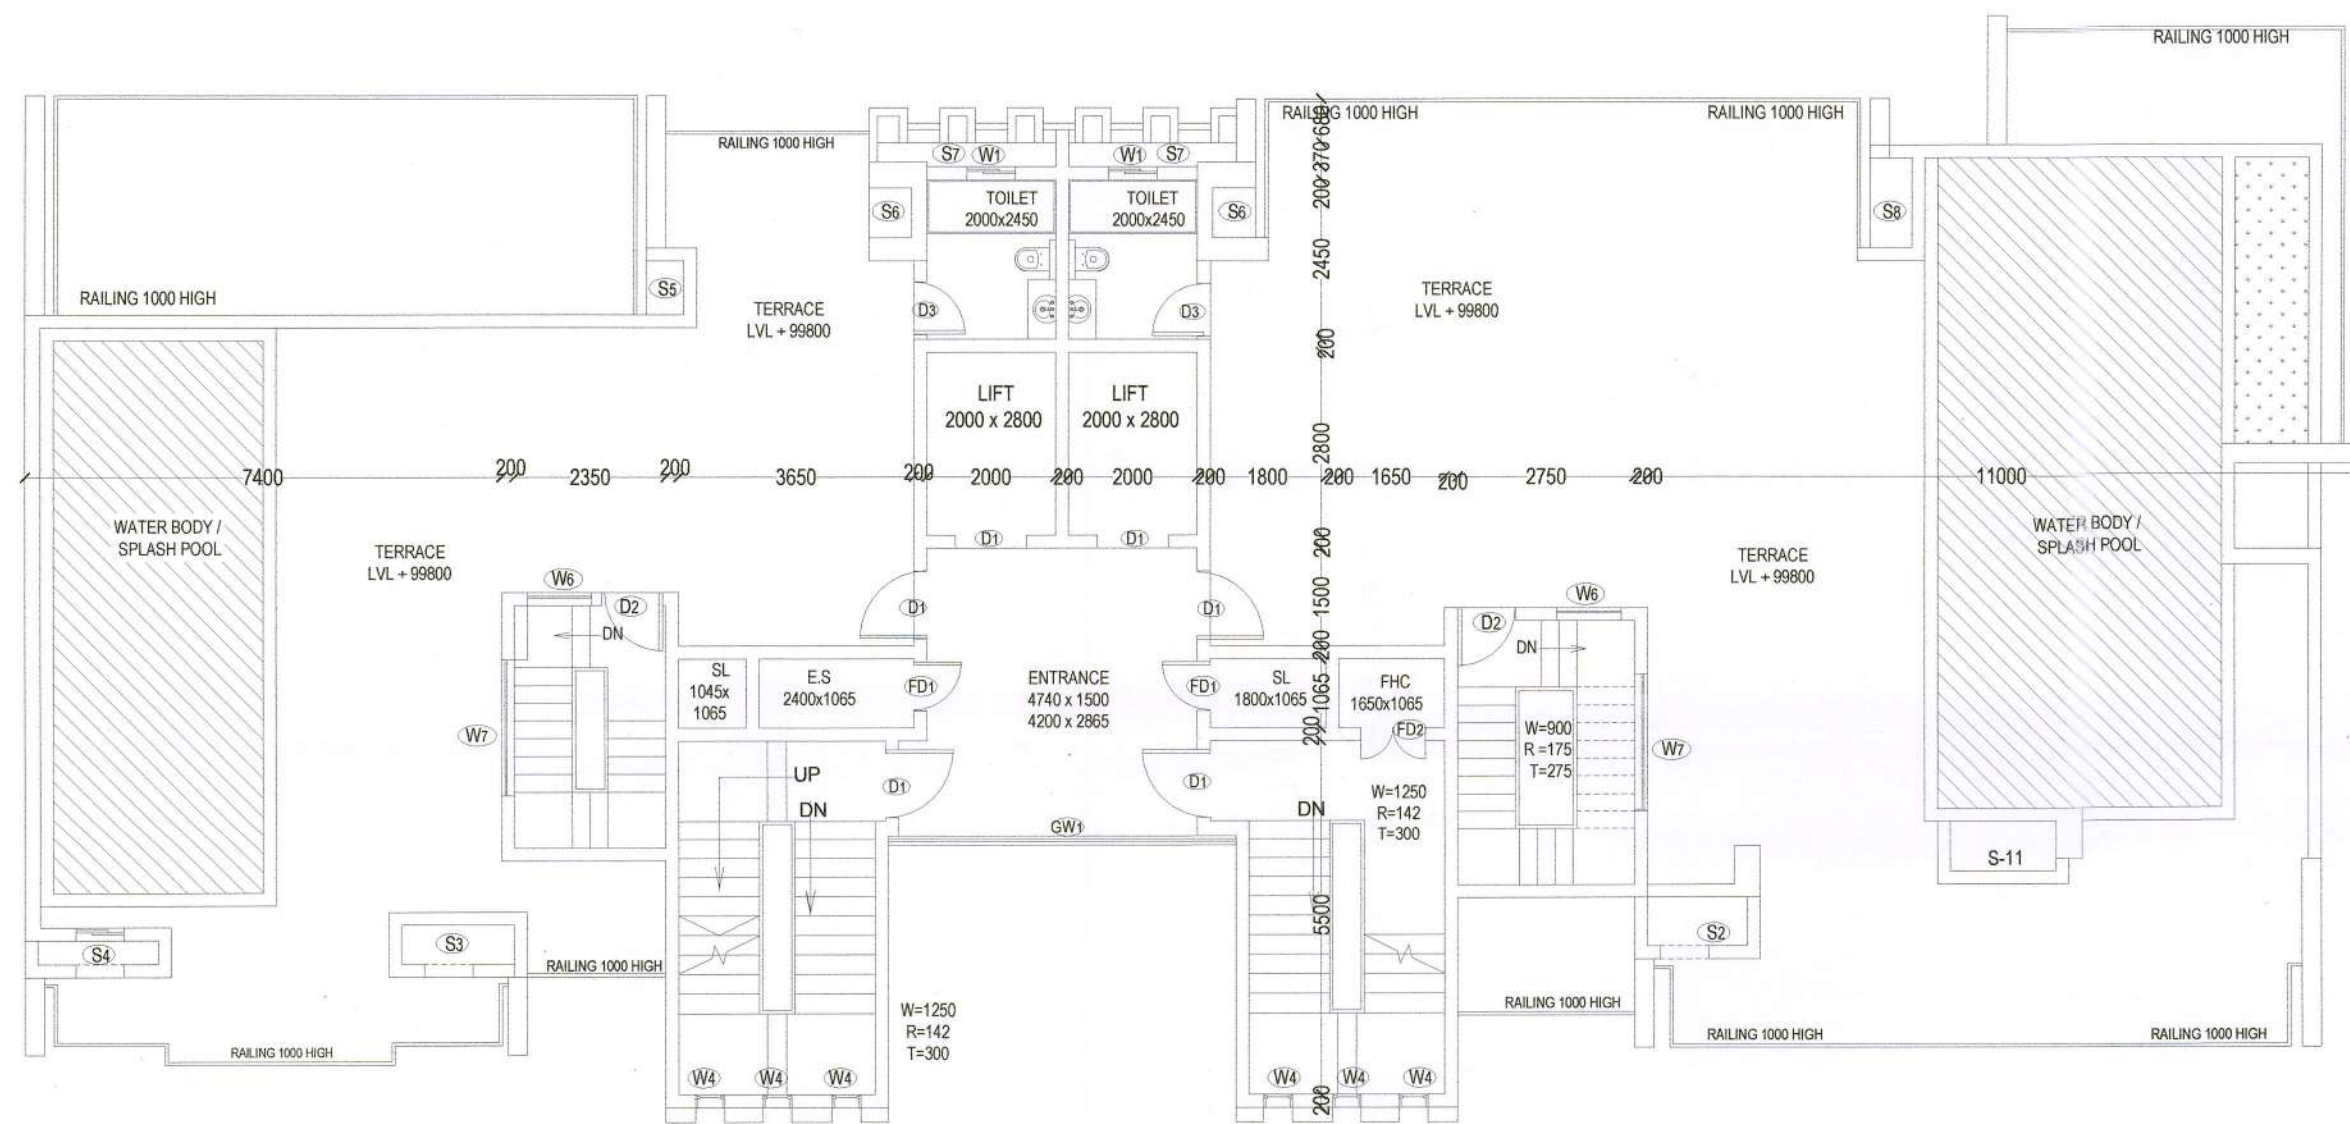


28TH FLOOR PLAN
(LVL + 99800)

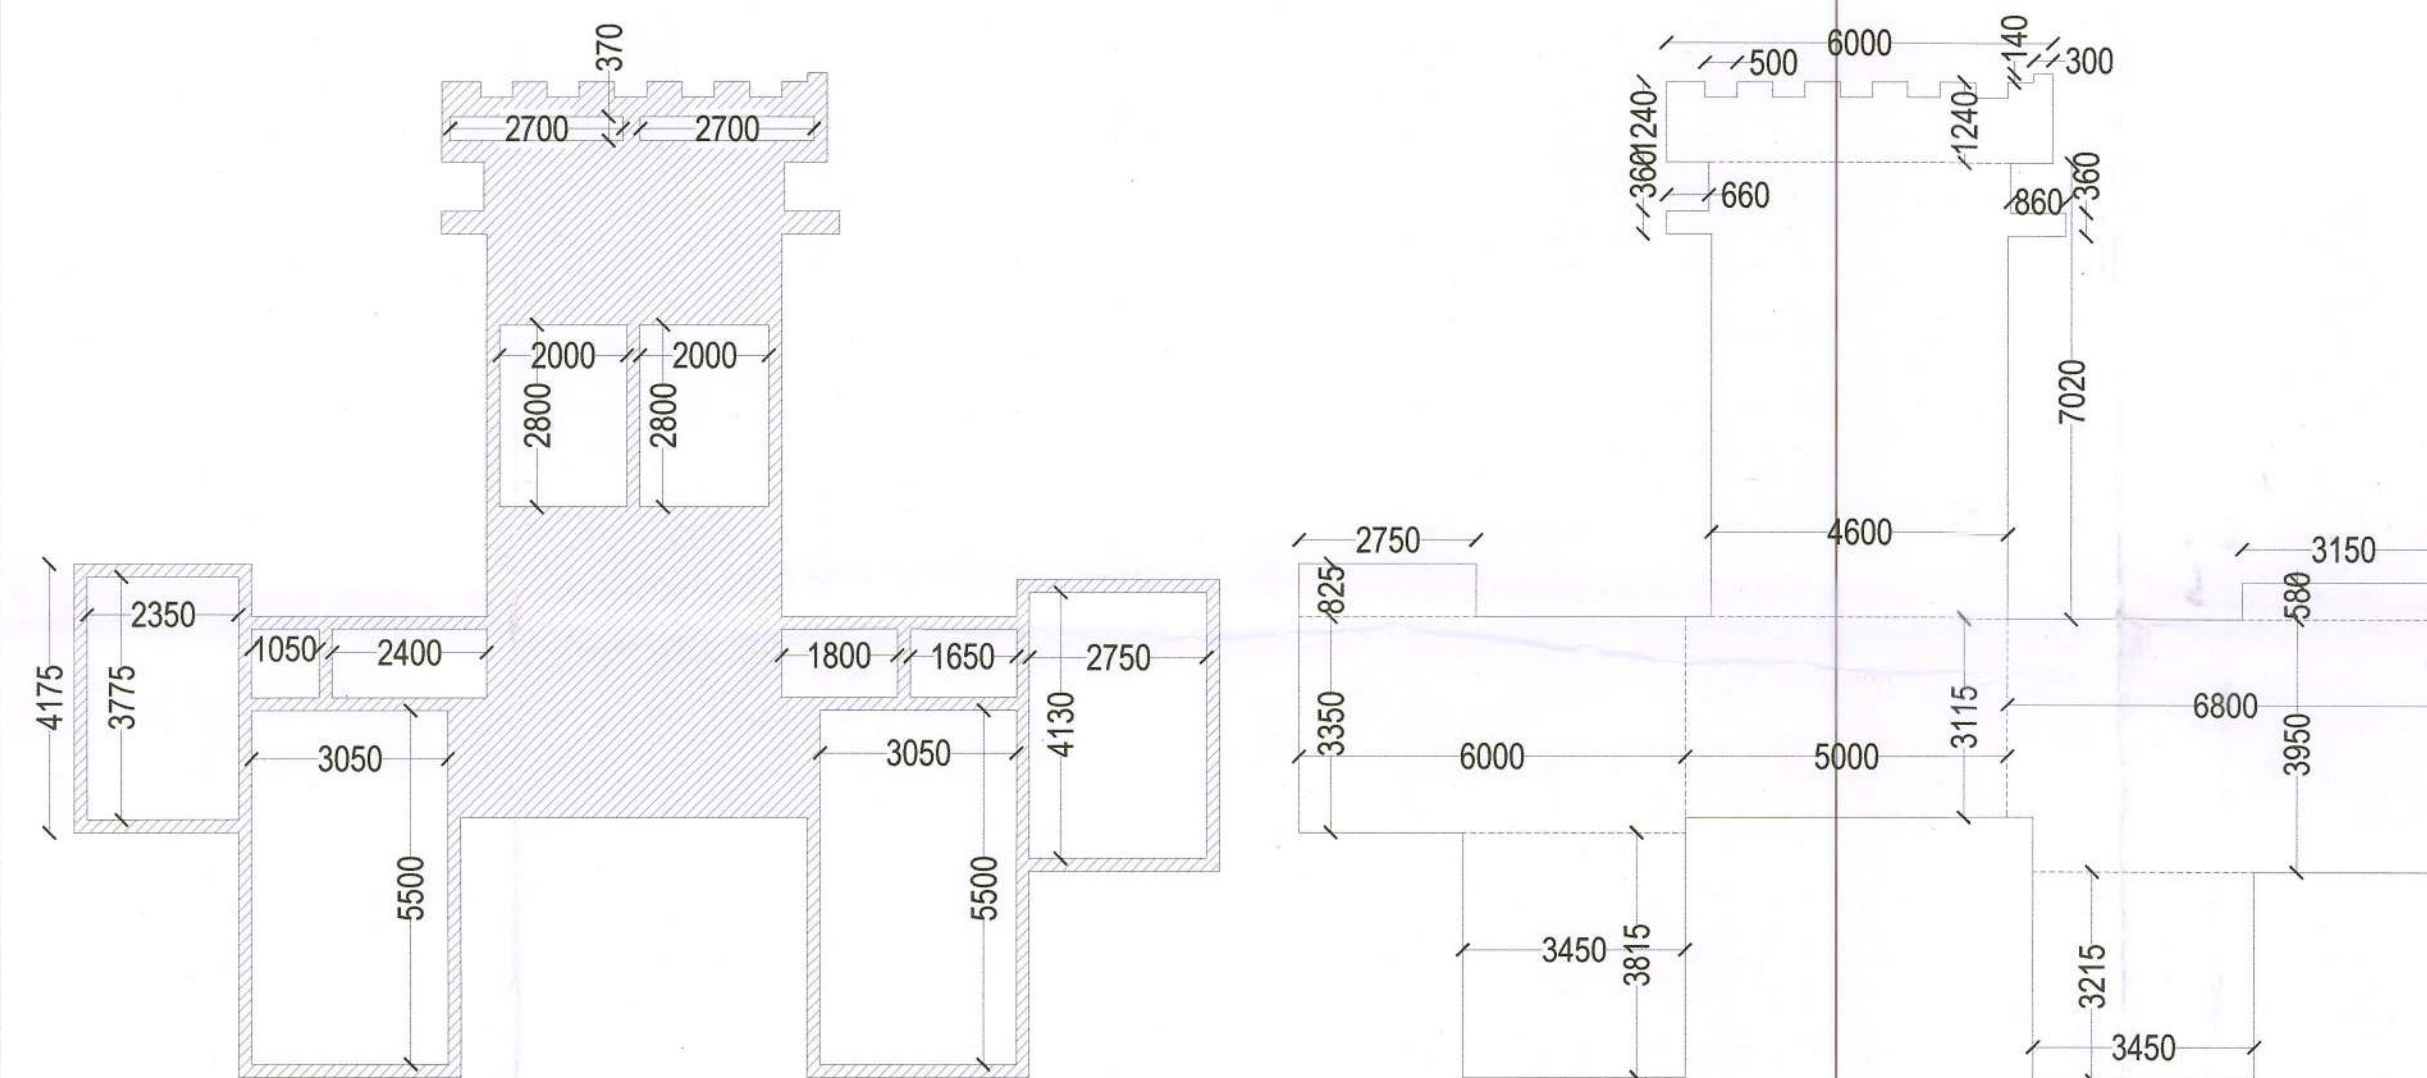

28TH FLOOR PLAN AREA

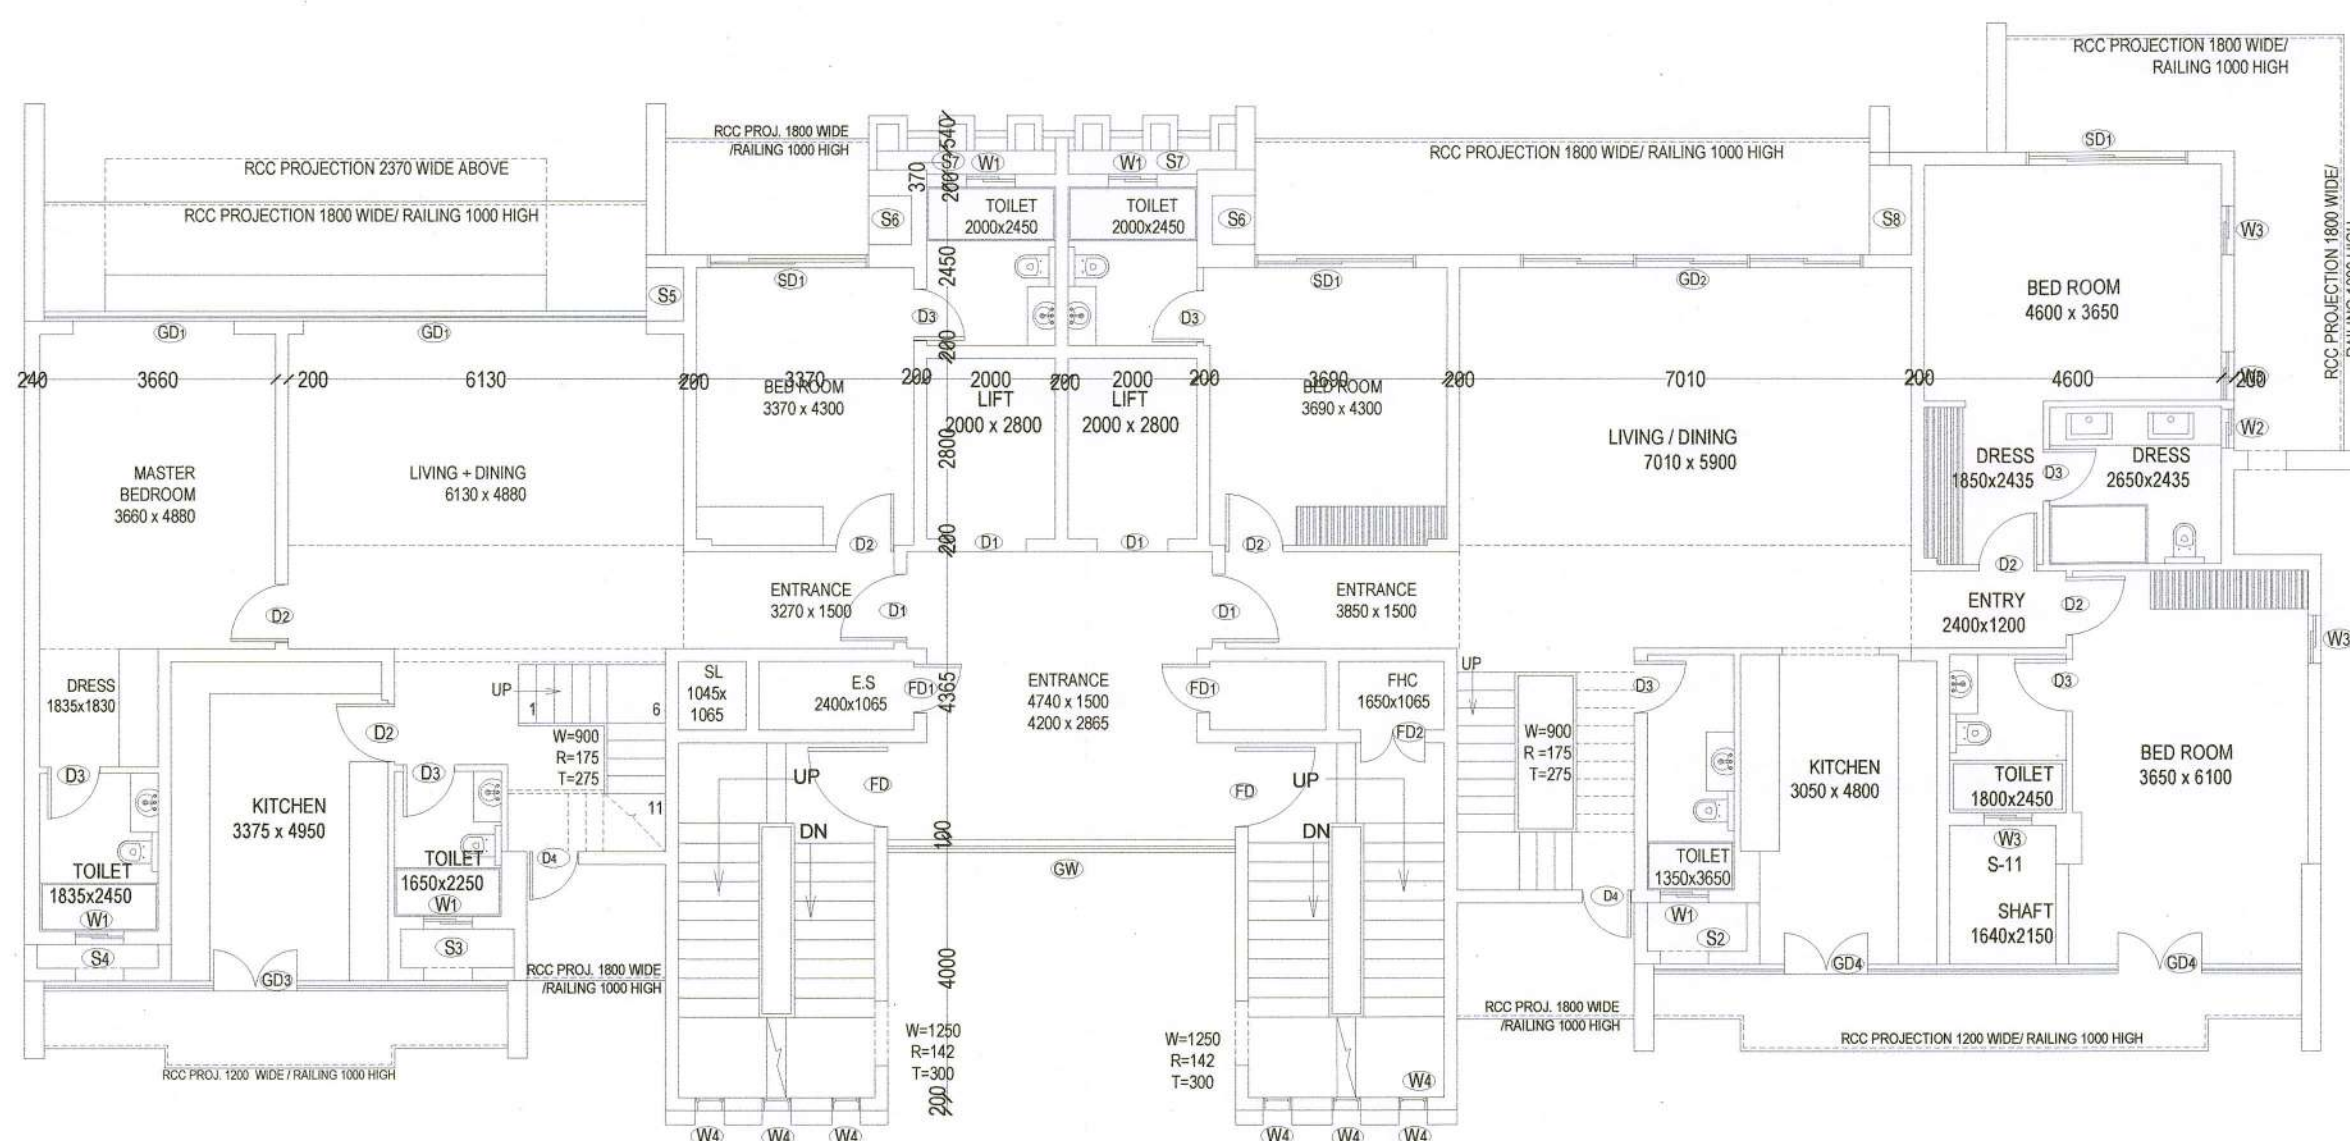

26TH FLOOR PLAN (LOWER PENT HOUSE)
(LVL + 92750)

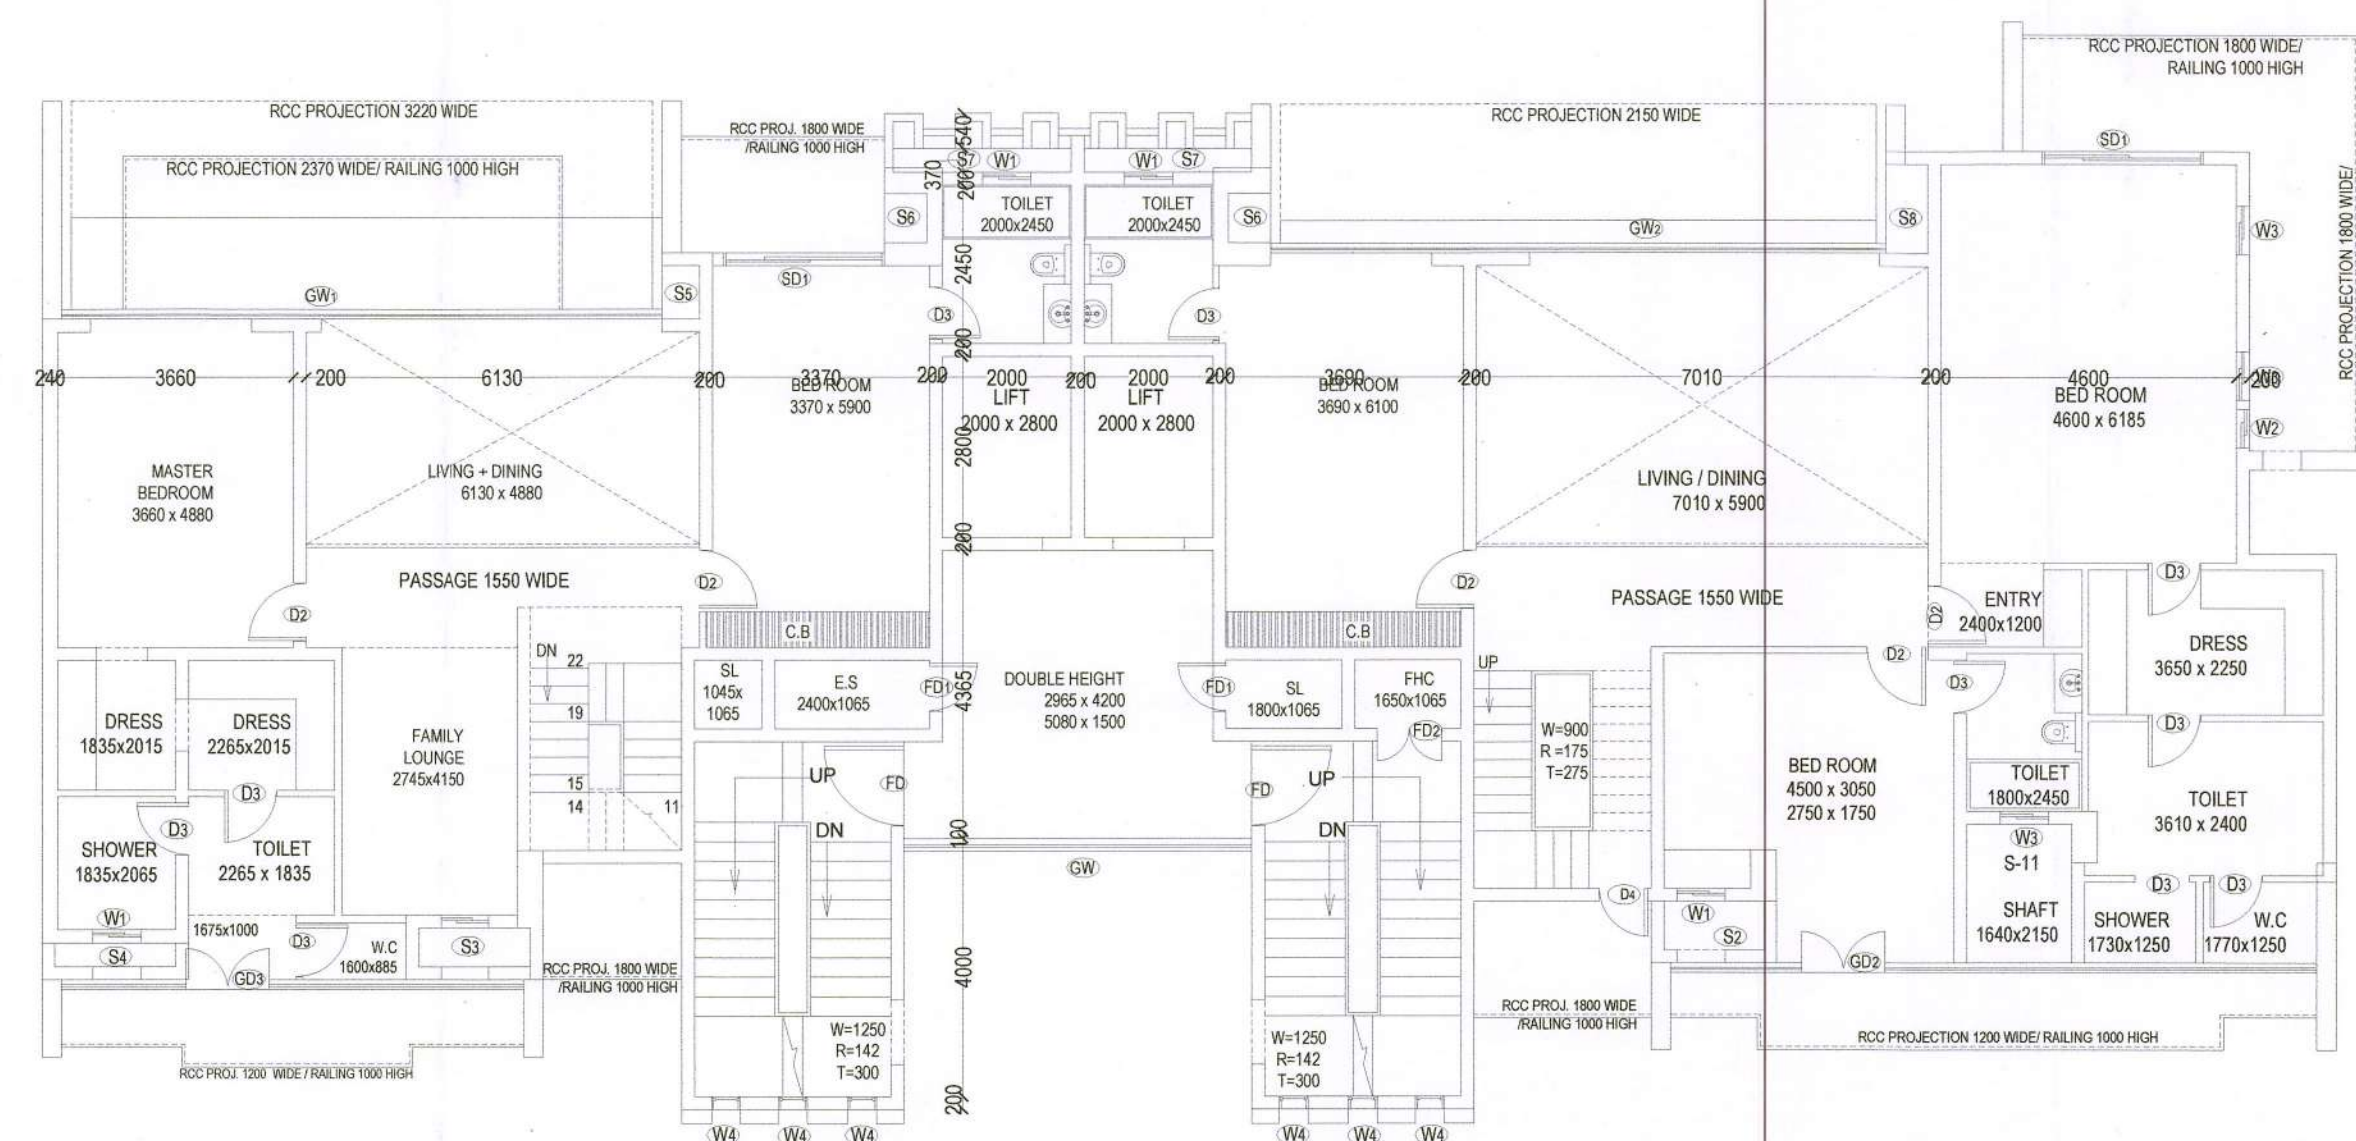

TEWENTY SEVENTH FLOOR PLAN (UPPER PENT HOUSE)
(LVL + 96300)

SHEET NO : A2B1/003/13-31

Building Plans Approved by
Supervising Committee (HQ).

Chairman Building Plan Committee cum
Divisional Town Planner
HSIIDC, IMT-Manesar

Building Plans Sanction and Plans will
be valid for five year only
To be read with Memo No. HSIIDC/180/MT/4/2024/440-448
Dated 27/04/2024 to 26/06/2024

Client

ELDECO

Eldeco Infrastructure & Properties Ltd.
201-212, 2nd Floor, Splendor Forum,
New Delhi - 110 025 (India)
Phone: +91 11 4065 5000
E-mail: contact@eldecoproperties.com

Architect
Ar. Narrouttam Kumar
CA/2014/66162
H.No. 291, New Vijay Nagar, Panipat,
Haryana - 132103

Structure Consultant
TPCL
B-74 | Sector 57 | Noida 201301
Uttar Pradesh | India
Phone :-91 120 4306800
Website:-www.tpcl.in

- Notes
- Unless otherwise mentioned all dimensions are in Millimeters.
 - Unless otherwise mentioned all levels including finished floor.
 - Unless otherwise mentioned all dimensions are shown exclusive of finishes & frames.
 - Dimensions are not to be scaled from the drawing.
 - Any discrepancies, either between written dimensions and site dimensions or within these drawings should be brought to the immediate attention of the consultant before executing the works.
 - This drawing is to be read in conjunction with all other.

SHEET NO : A2B1/003/004

TOWER NAME :- BLOCK A2B1

PROJECT NAME :- ELDECO FAIRWAY RESERVE

Address
**GROUP HOUSING PLOT NO-02 SECTOR-80 HSIIDC
IMT, GURUGRAM -122050 (HR)
BELONGING TO:- M/S ELEDICO INFRASTRUCTURE
& PROPERTIES LIMITED**

For Eldeco Infrastructure & Properties Ltd.

Authorised Signatory

signature of authorised signatory

Ar. Narrouttam Kumar
CA/2014/66162
JAI SHRI ARCHITECTURE
+91-9992314086

signature of architect

signature of structural engineer

signature of proof consultant

signature of geo technical engineer