



Twenty Eight Floor			
Block	Nos	Length	Area
A-1	1	6.00	9.84
A-2	1	4.60	32.29
A-3	1	2.75	11.48
A-4	1	3.35	10.89
A-5	1	8.85	27.57
A-6	1	2.08	8.61
A-7	1	3.45	13.97
A-8	2	3.45	13.16
A-9	2	0.30	0.20
Less	5	0.50	-0.60
Total Area		127.41	
Less Stair well / Lift well / Shaft			
S-1	1	3.100	-7.60
S-2	2	3.050	-33.55
S-3	2	2.000	-11.20
S-4	1	1.650	-1.76
S-5	1	1.800	-1.92
S-6	1	2.400	-2.56
S-7	1	1.050	-1.12
S-8	2	1.875	-7.41
S-9	2	2.700	-3.78
Far Area At Twenty Eight Floor		56.53	

Twenty Eight Floor			
Block	Nos	Length	Area
A-1	1	6.00	9.84
A-2	1	4.60	32.29
A-3	1	2.75	11.48
A-4	1	3.35	10.89
A-5	1	8.85	27.57
A-6	1	2.08	8.61
A-7	1	3.45	13.97
A-8	1	3.85	13.16
A-9	2	0.30	0.20
Less	5	0.50	-0.60
Total Area		127.41	
Less Stair well / Lift well / Shaft			
S-1	1	3.100	-7.60
S-2	2	3.050	-33.55
S-3	2	2.000	-11.20
S-4	1	1.650	-1.76
S-5	1	1.800	-1.92
S-6	1	2.400	-2.56
S-7	1	1.050	-1.12
S-8	1	1.875	-7.41
S-9	2	2.700	-3.78
Far Area At Twenty Eight Floor		56.53	


(00£96 + 7Λ7)

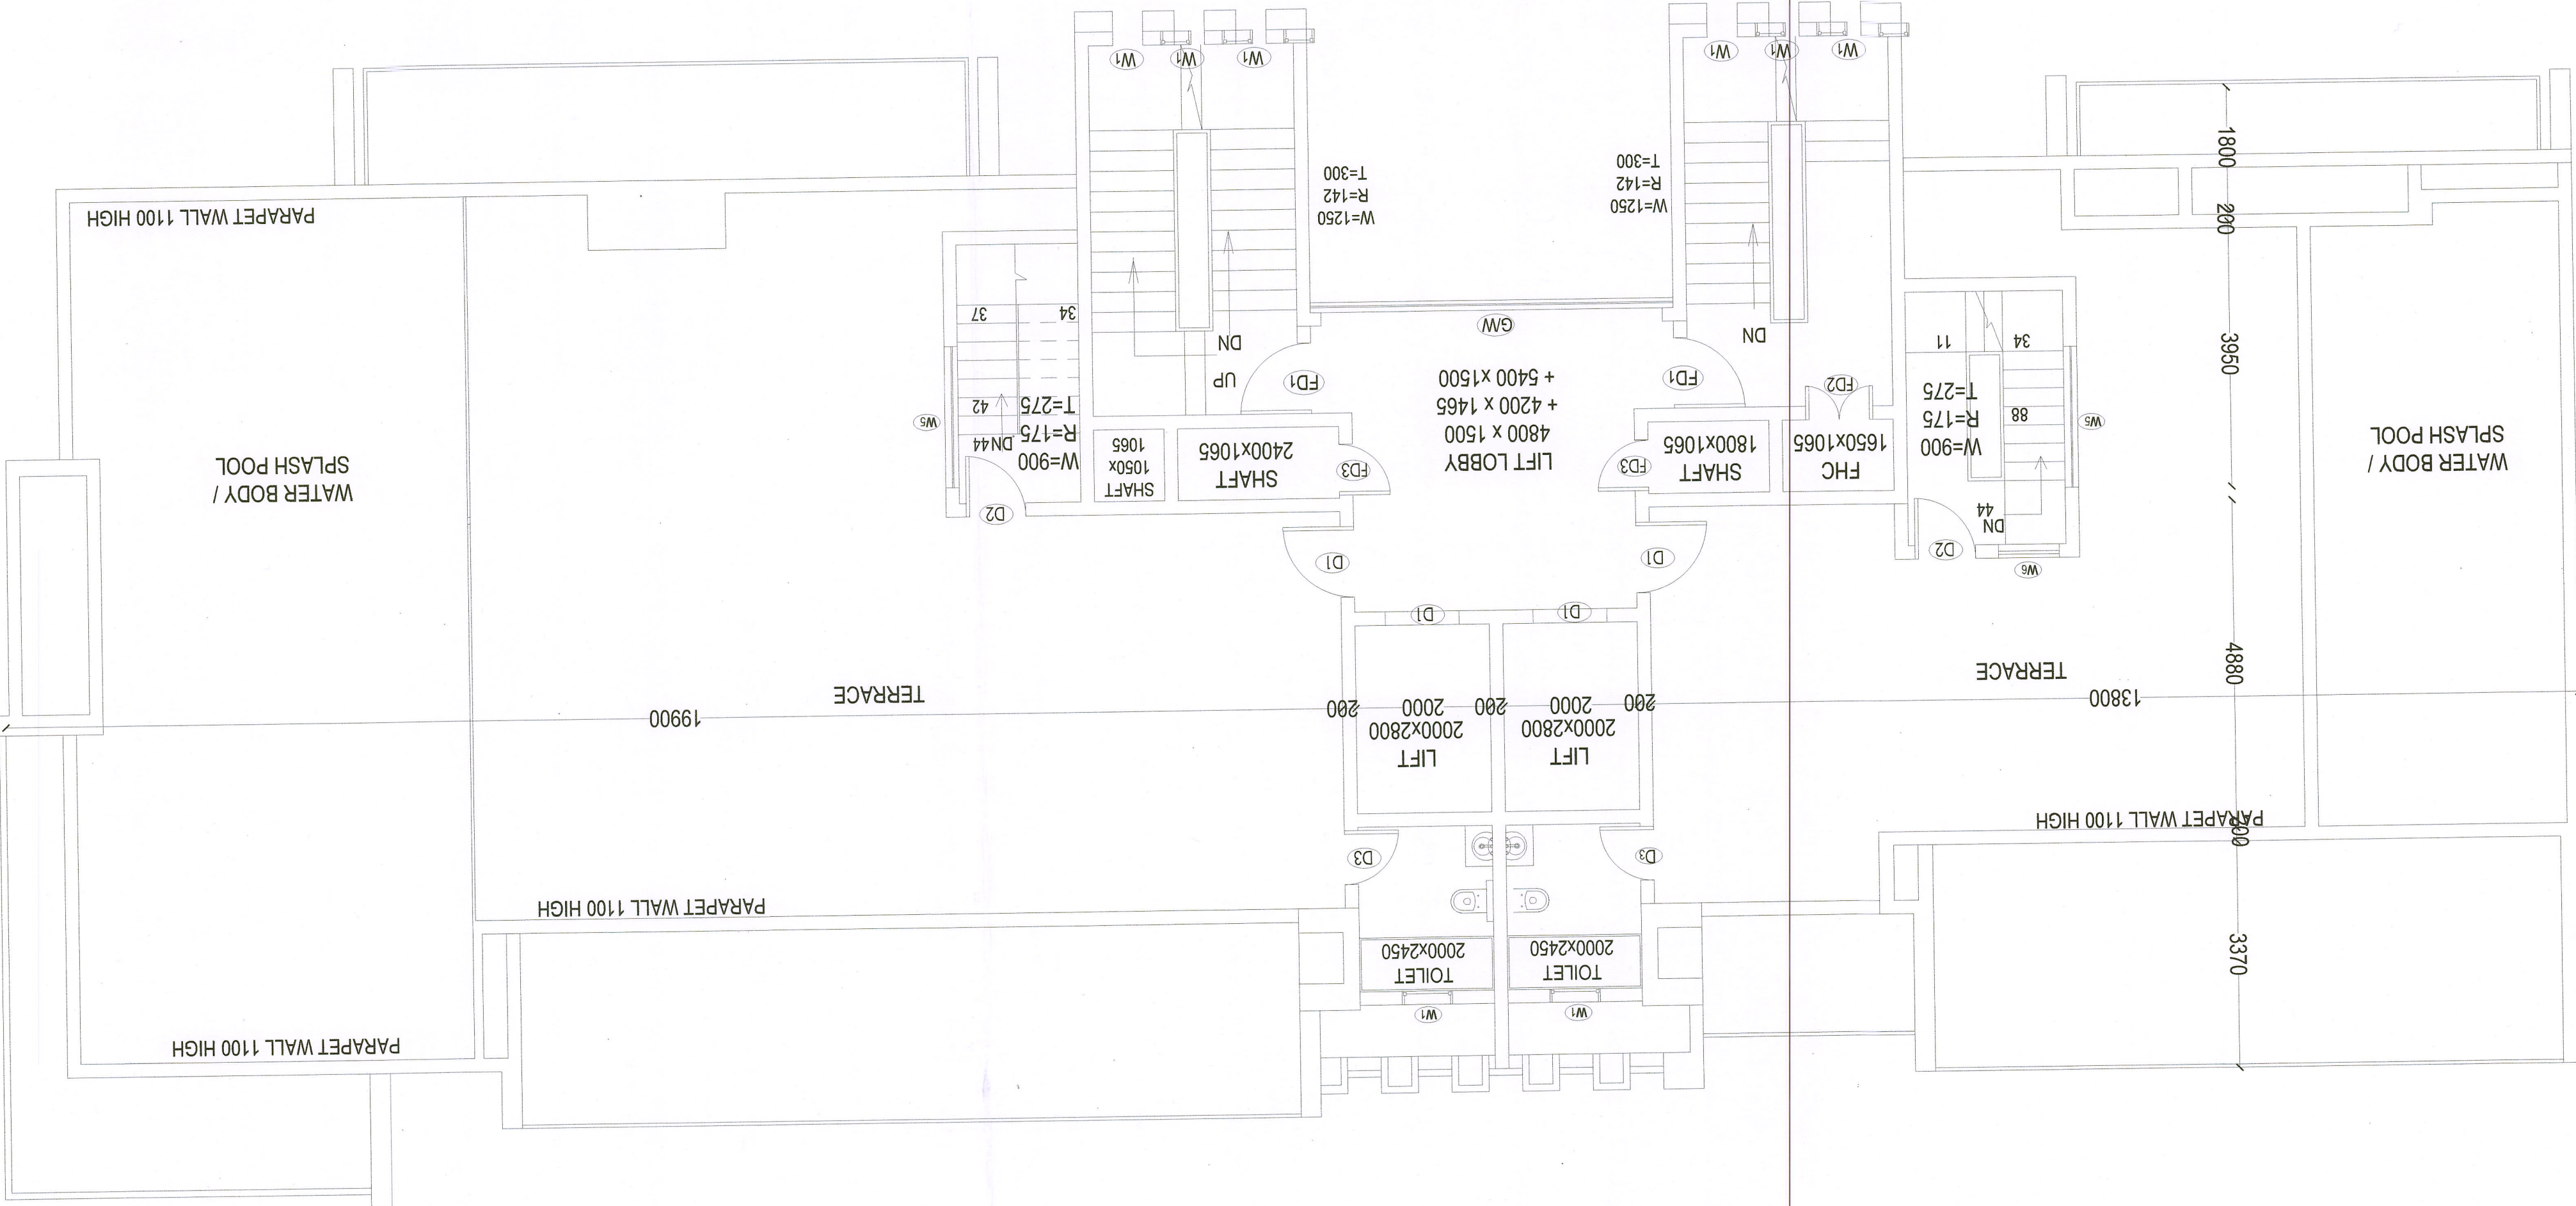

TWENTY-EIGHT FLOOR PLAN

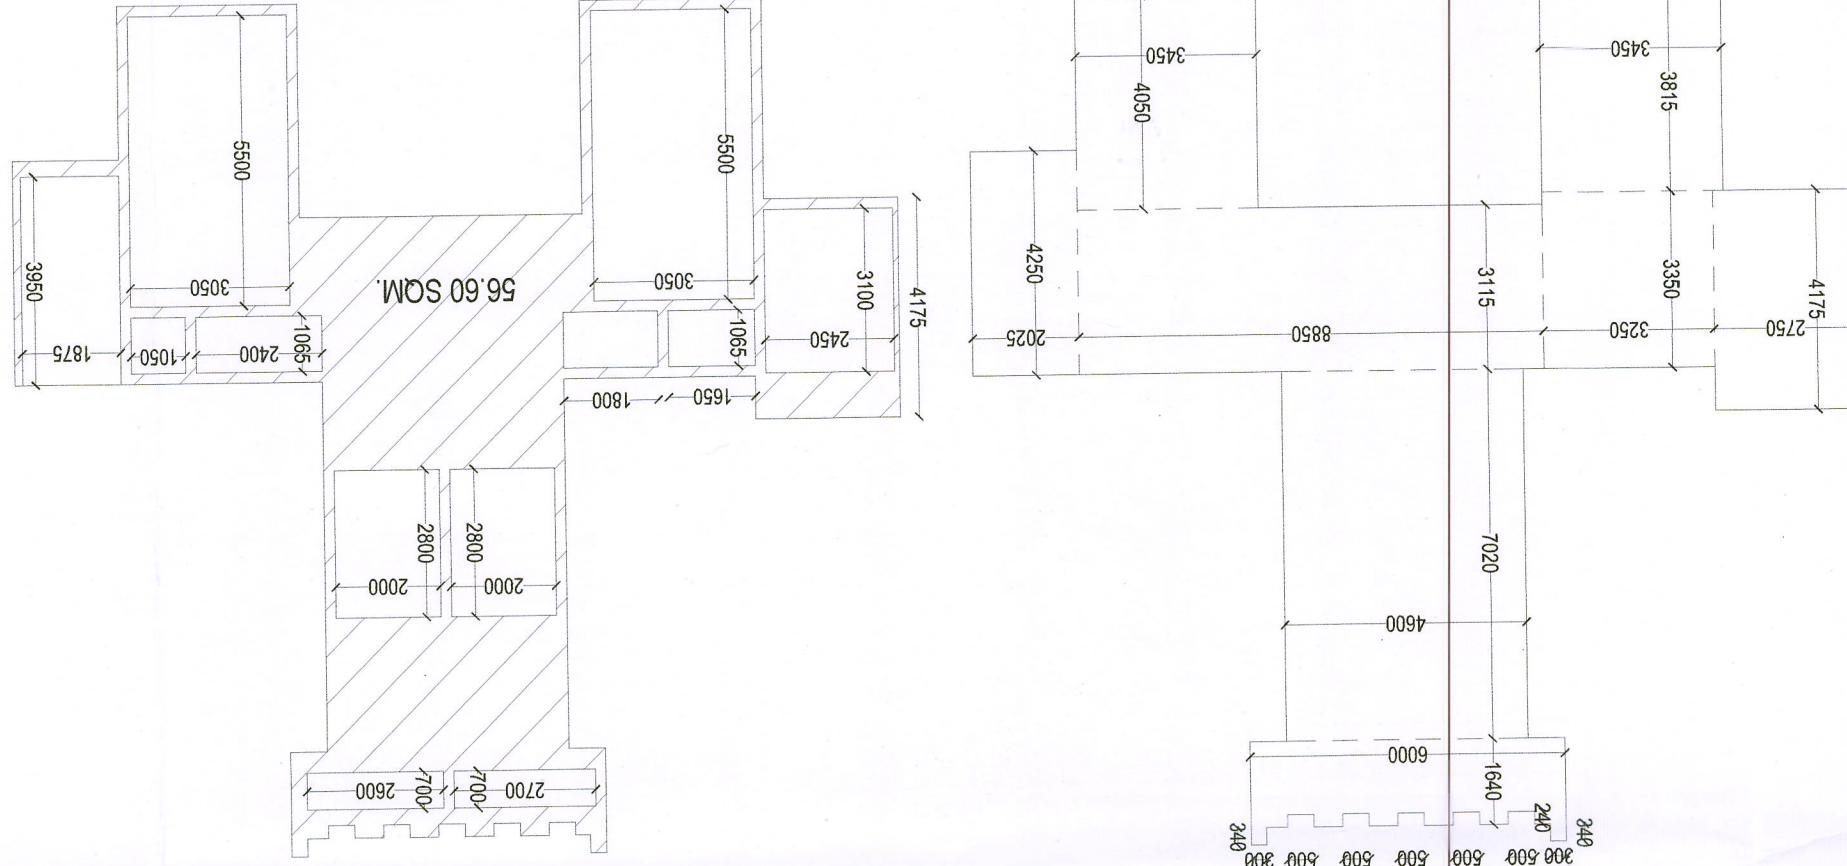

TERRACE FLOOR PLAN

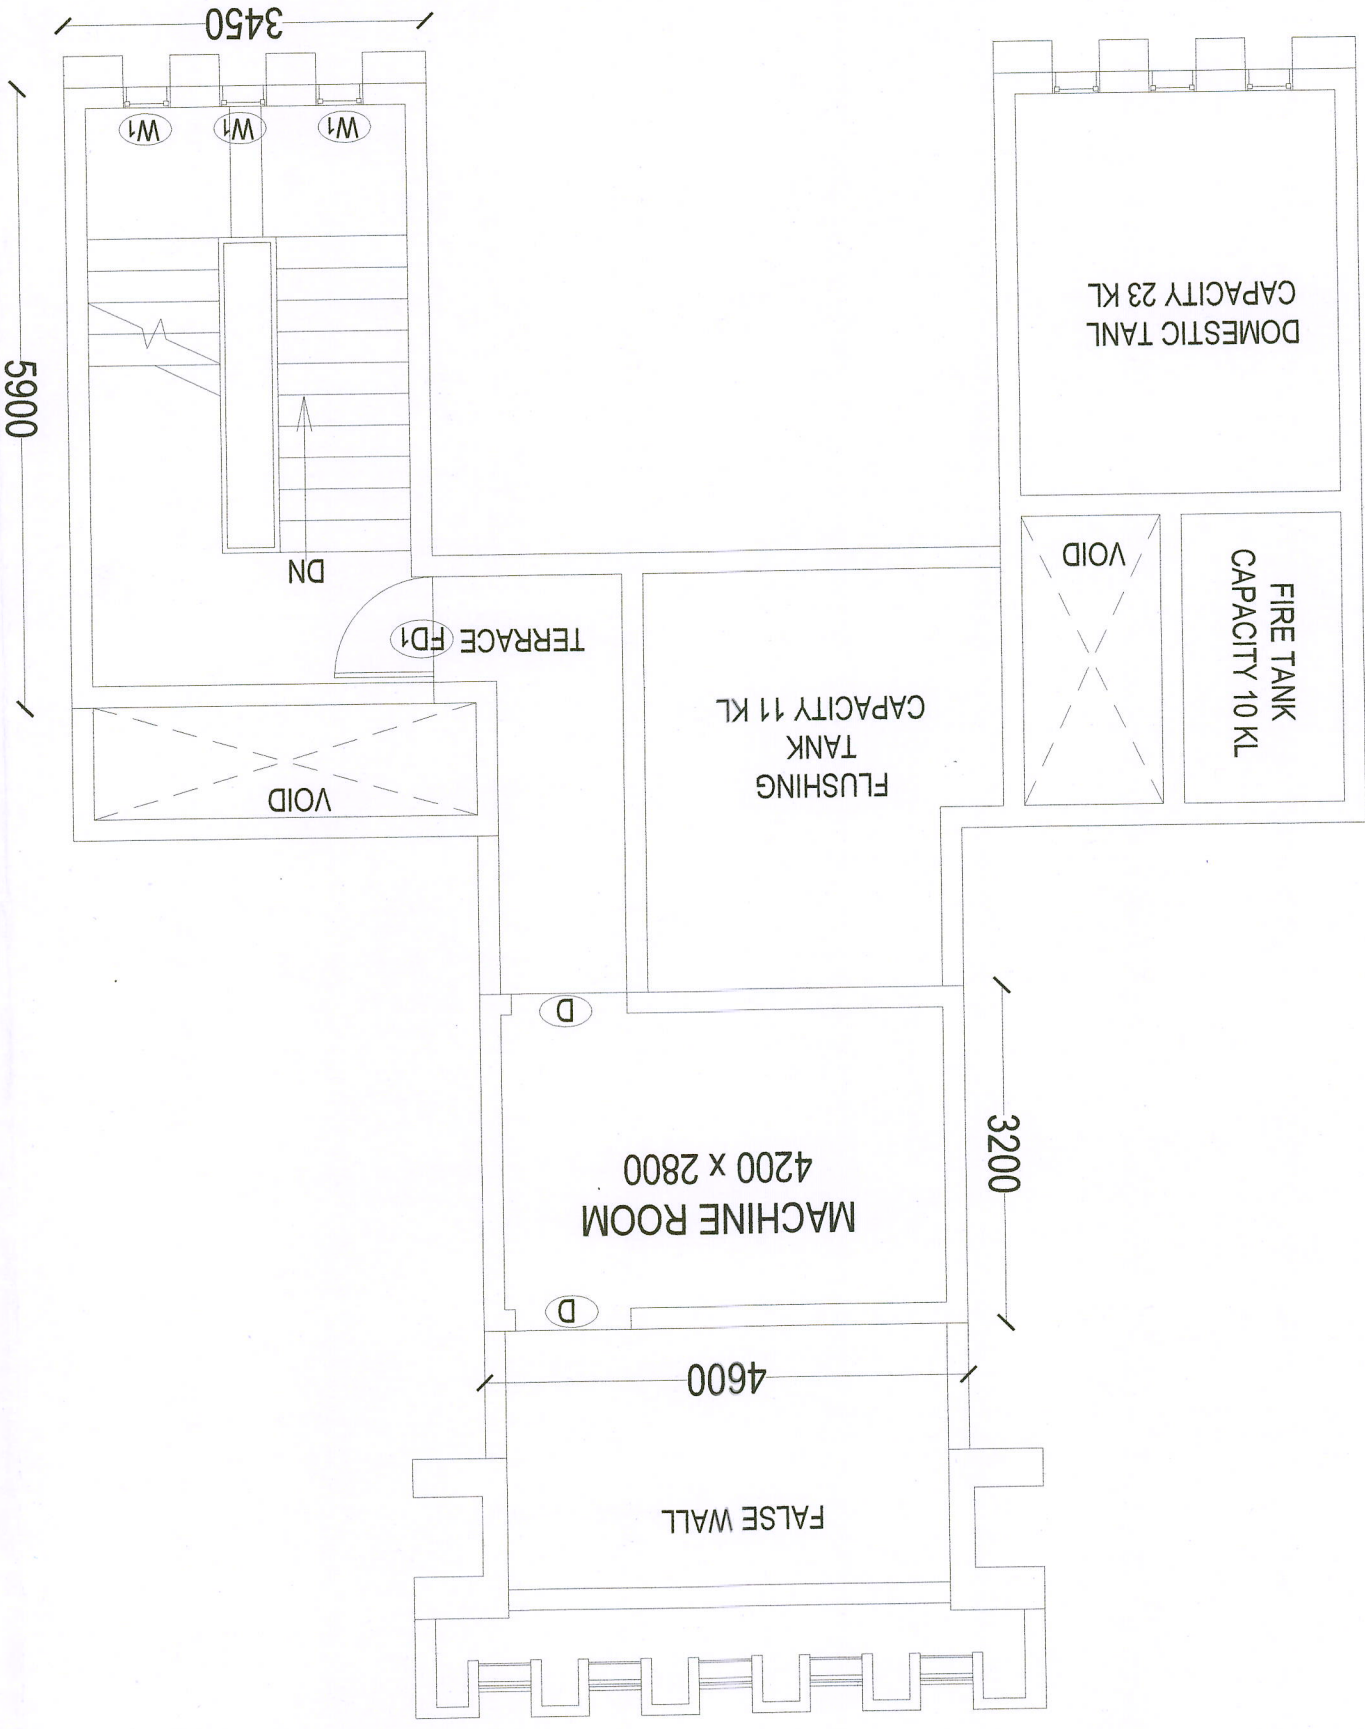

SHEET NO : AC/001/05-31