


Twenty Eight Floor			
Block	Nos	Length	Breadth
A-1	1	6.00	2.360
S	2	3.05	5.500
L	2	2.00	2.800
S/W	1	2.75	4.130
Less Deductions			
SW	1	2.75	4.130
S	2	3.05	5.500
L	2	2.00	2.800
S/W	1	2.35	3.775
S2	2	0.66	0.760
S3	2	2.70	0.370
S-9	1	1.650	1.065
S-10	1	1.800	1.065
S-11	1	2.400	1.065
S-12	1	1.050	1.065
Net Area at 28th Floor			
SW	1	2.75	4.130
S	2	3.05	5.500
L	2	2.00	2.800
S/W	1	2.35	3.775
S2	2	0.66	0.760
S3	2	2.70	0.370
S-9	1	1.650	1.065
S-10	1	1.800	1.065
S-11	1	2.400	1.065
S-12	1	1.050	1.065
13.04			


Mumty & Machine Room			
Block	Nos	Length	Breadth
B-1	1	4.60	3.200
B-2	1	3.45	5.900
35.08			

Mumty & Machine Room			
Block	Nos	Length	Breadth
B-1	1	4.60	3.200
B-2	1	3.45	5.900
35.08			

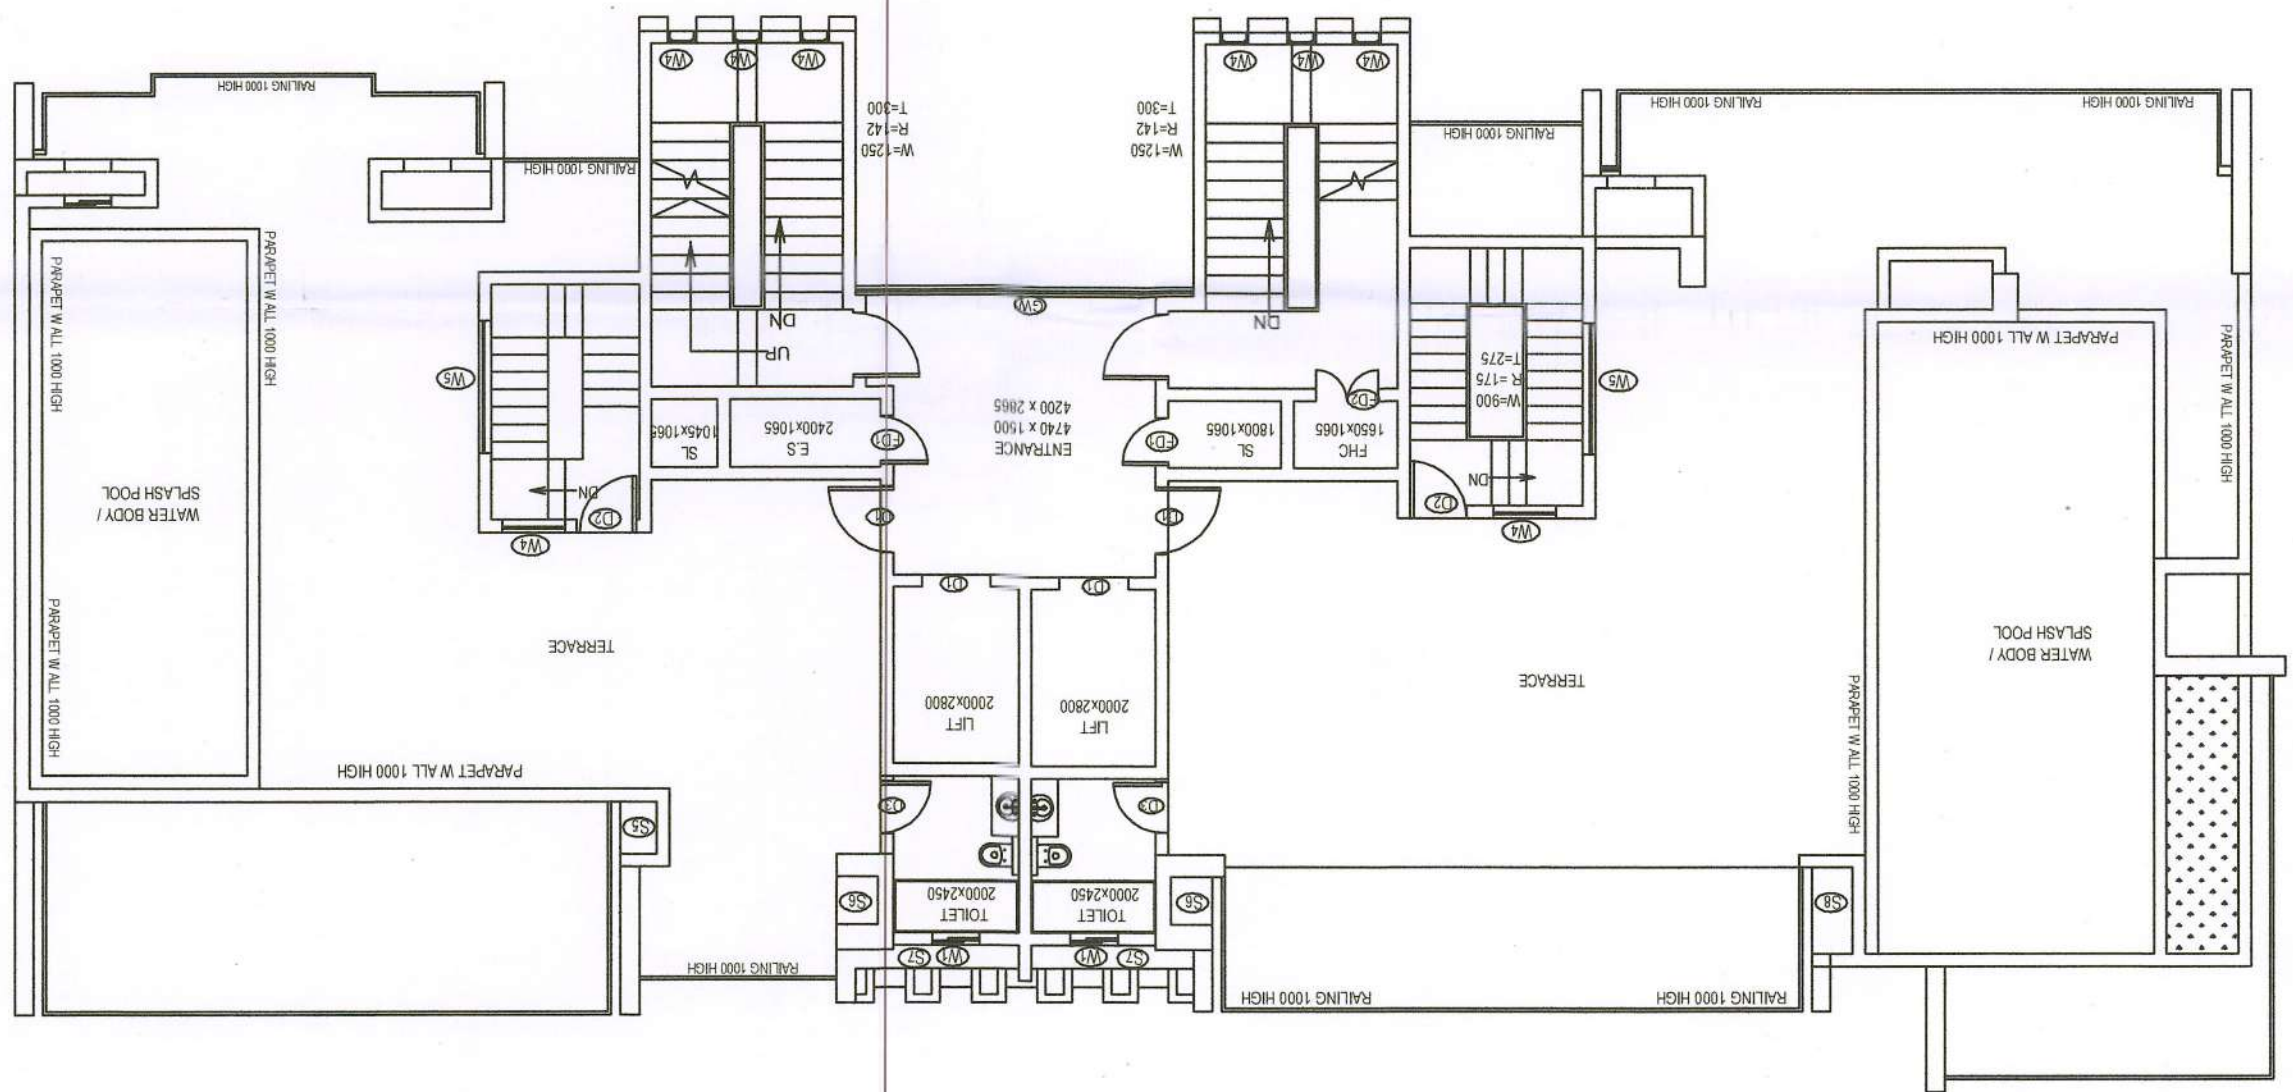


(LVL + 99800)

TWENTY EIGHT FLOOR PLAN

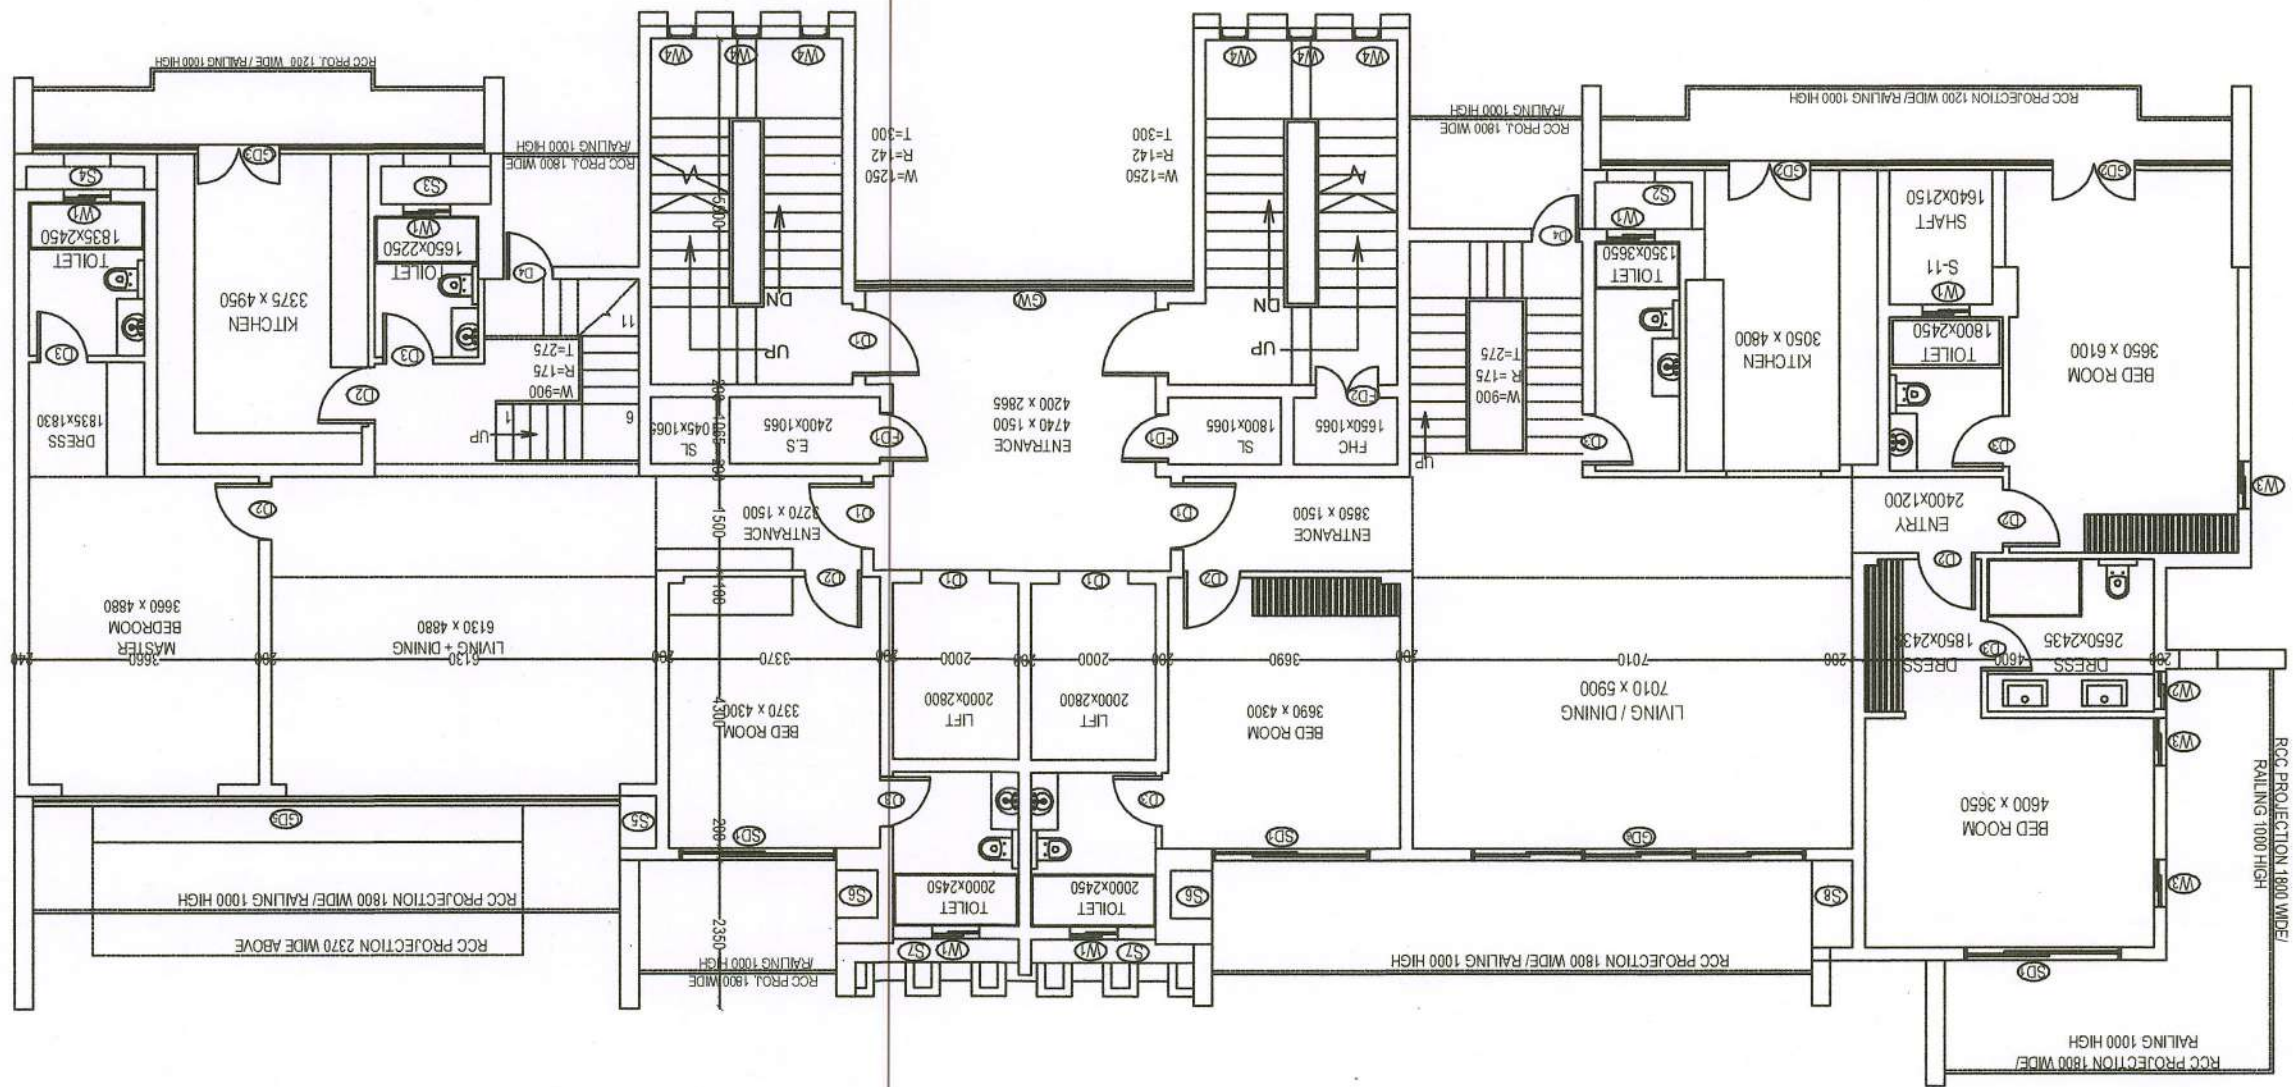

(LVL + 92750)

TWENTY SIXTH FLOOR PLAN (LOWER PENT HOUSE)

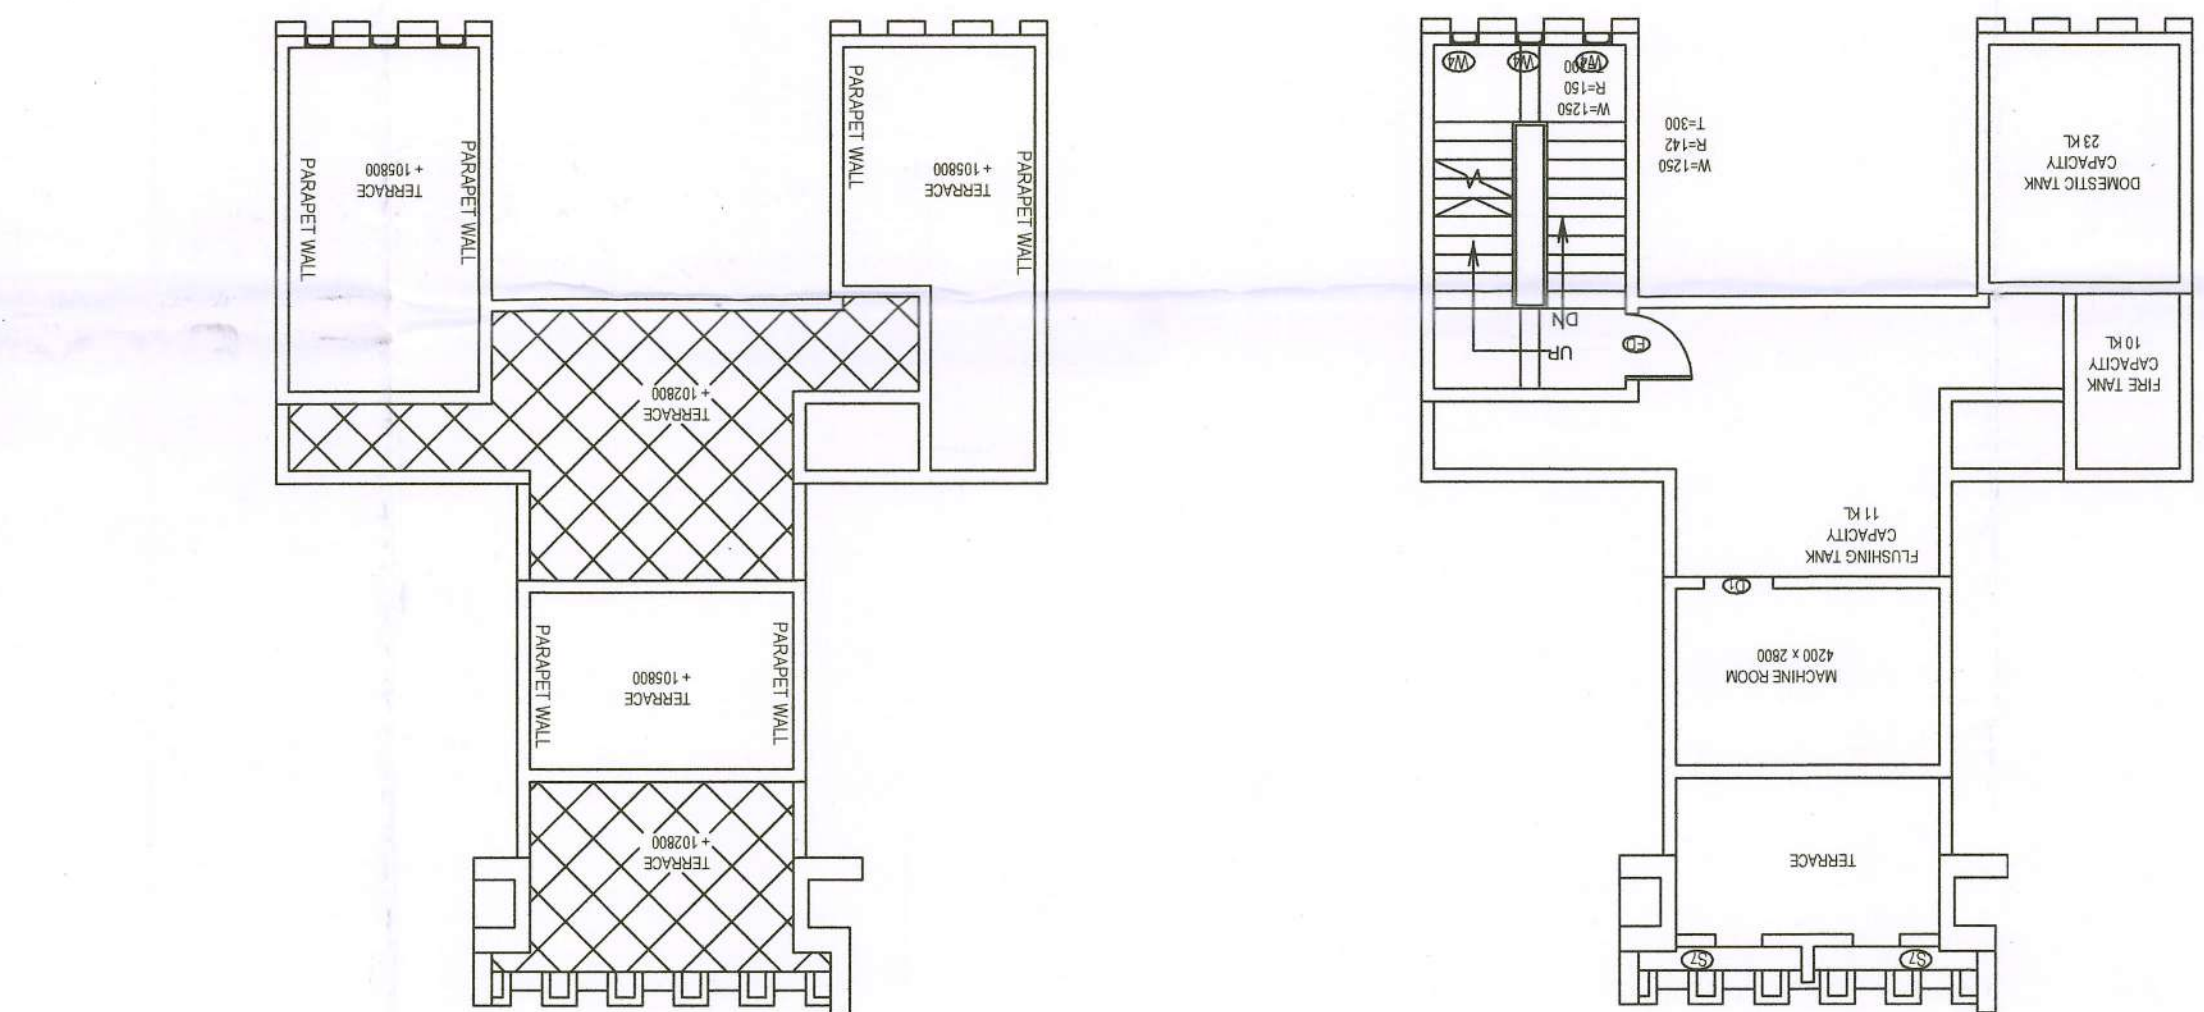


MACHINE ROOM / MUMTY

(LVL + 102800)

TERRACE

(LVL + 105800)

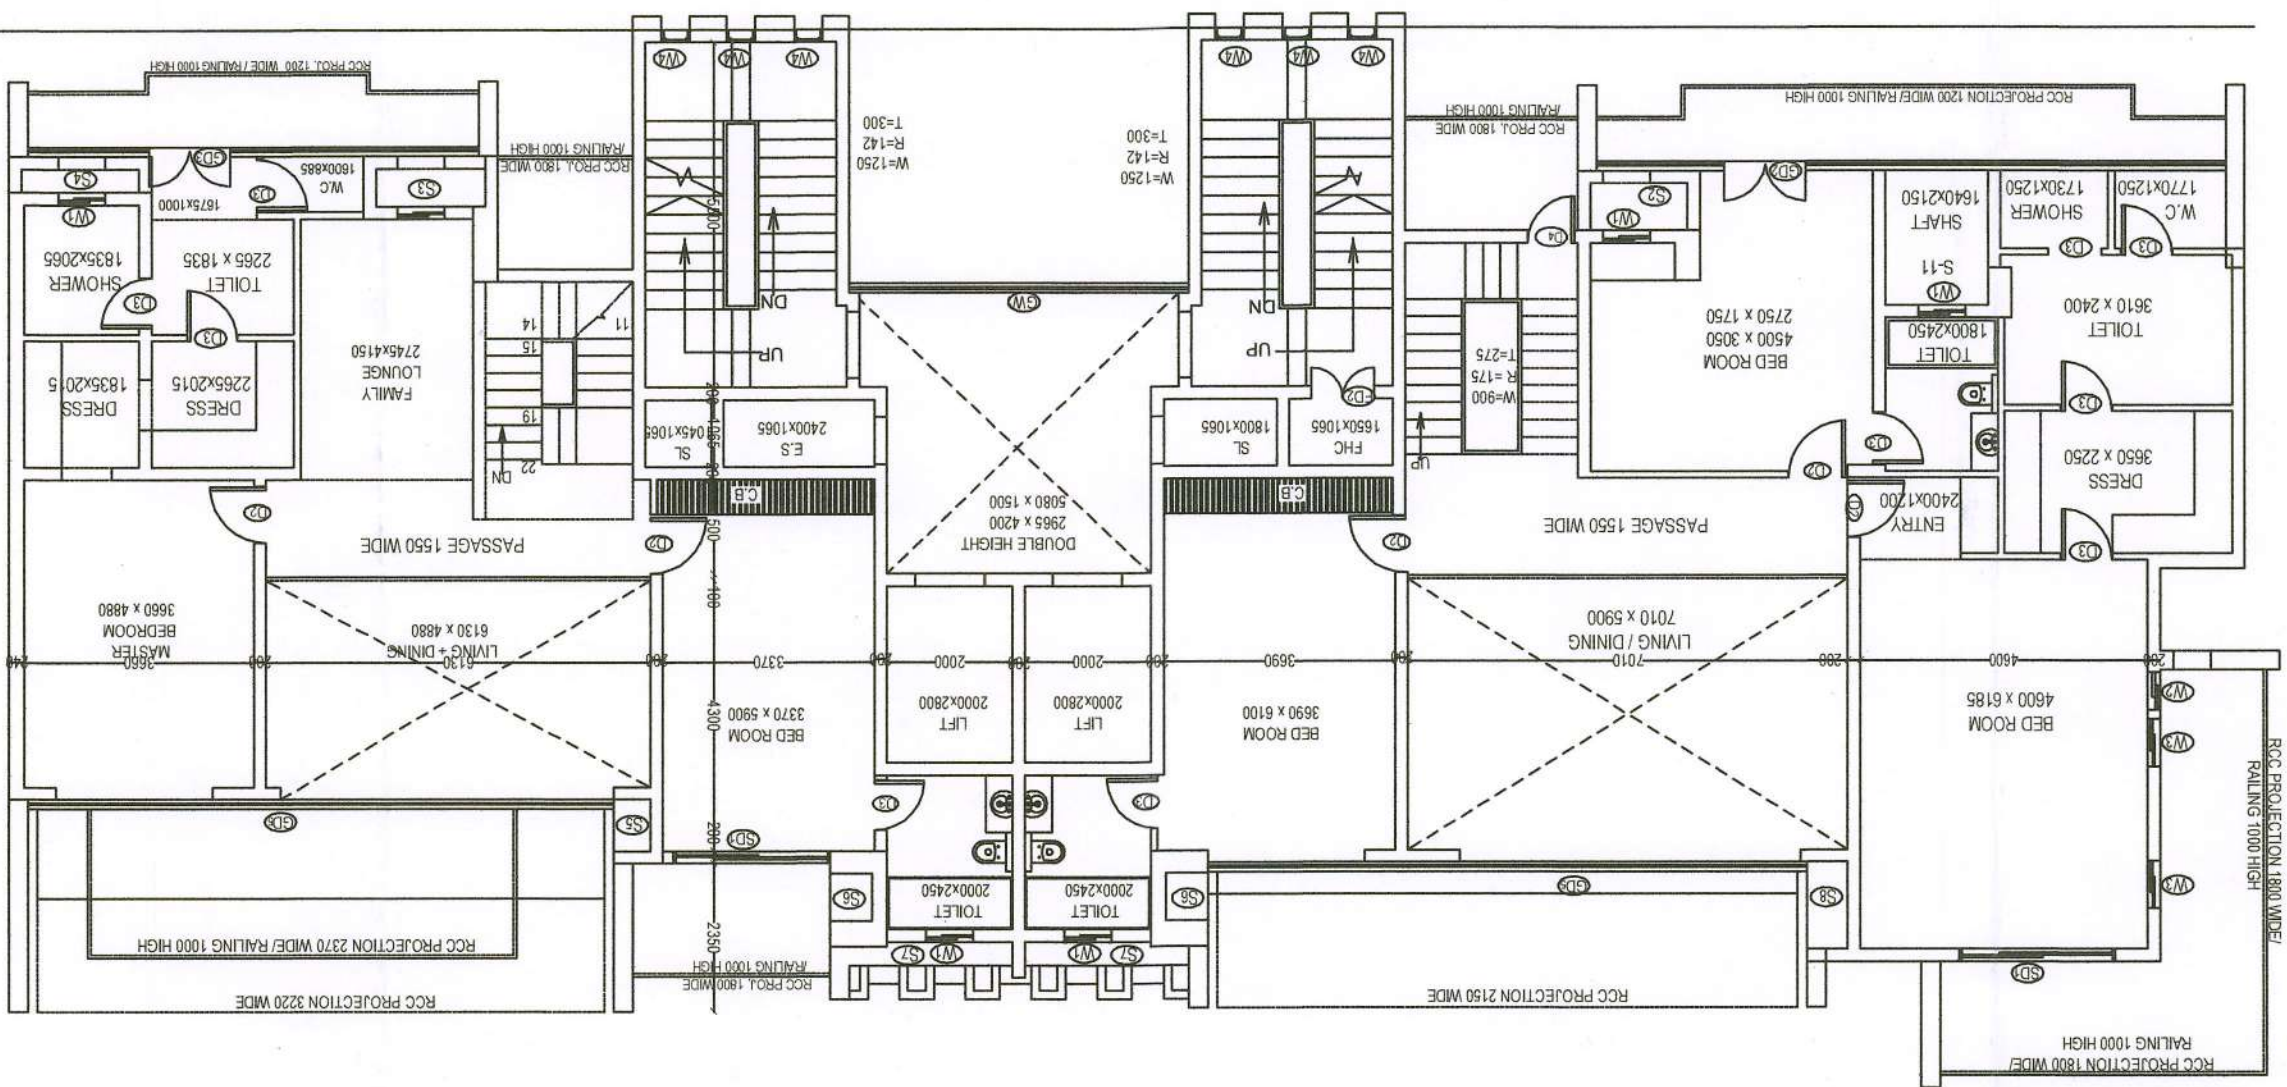

TWENTY SEVENTH FLOOR PLAN (UPPER PENT HOUSE)

(LVL + 96300)

Client



Eldeco Infrastructure & Properties Ltd.
201-212, 2nd Floor, Splendor Forum,
New Delhi - 110 025 (India)
Phone: +91 11 4065 5000
E-mail: contact@eldecoproperties.com

Architect
Ar. Narroottam Kumar
CA/2014/66162
H.No. 291, New Vijay Nagar, Panipat,
Haryana - 132103

Structure Consultant
TPCL

B-74 | Sector 57 | Noida 201301
Uttar Pradesh | India
Phone :- 91 120 4306800
Website:- www.tpcl.in

Notes

1. Unless otherwise mentioned all dimensions are in Millimeters.
2. Unless otherwise mentioned all levels including finished floor.
3. Unless otherwise mentioned all dimensions are shown exclusive of finishes & frames.
4. Dimensions are not to be scaled from the drawing. Any discrepancies, either between written dimensions and site dimensions or within these drawings should be brought to the immediate attention of the consultant before executing the works.
5. This drawing is to be read in conjunction with all other.
6. Notes

SHEET NO

BA1 - 002/004

TOWER NAME

BLOCK BA1

PROJECT NAME :- ELDECO FAIRWAY RESERVE

Address

GROUP HOUSING PLOT NO-02 SECTOR-80 HSIIDC
IMT, GURUGRAM - 122050 (HR)
BELONGING TO:- M/S ELDECO INFRASTRUCTURE
& PROPERTIES LIMITED

For Eldeco Infrastructure & Properties Ltd.
Authorised Signatory

signature of authorised signatory

Ar. Narroottam Kumar
CA/2014/66162
JAI SHRI ARCHITECTURE
+91-9992314086

signature of architect

signature of structural engineer

signature of proof consultant

signature of geo technical engineer