




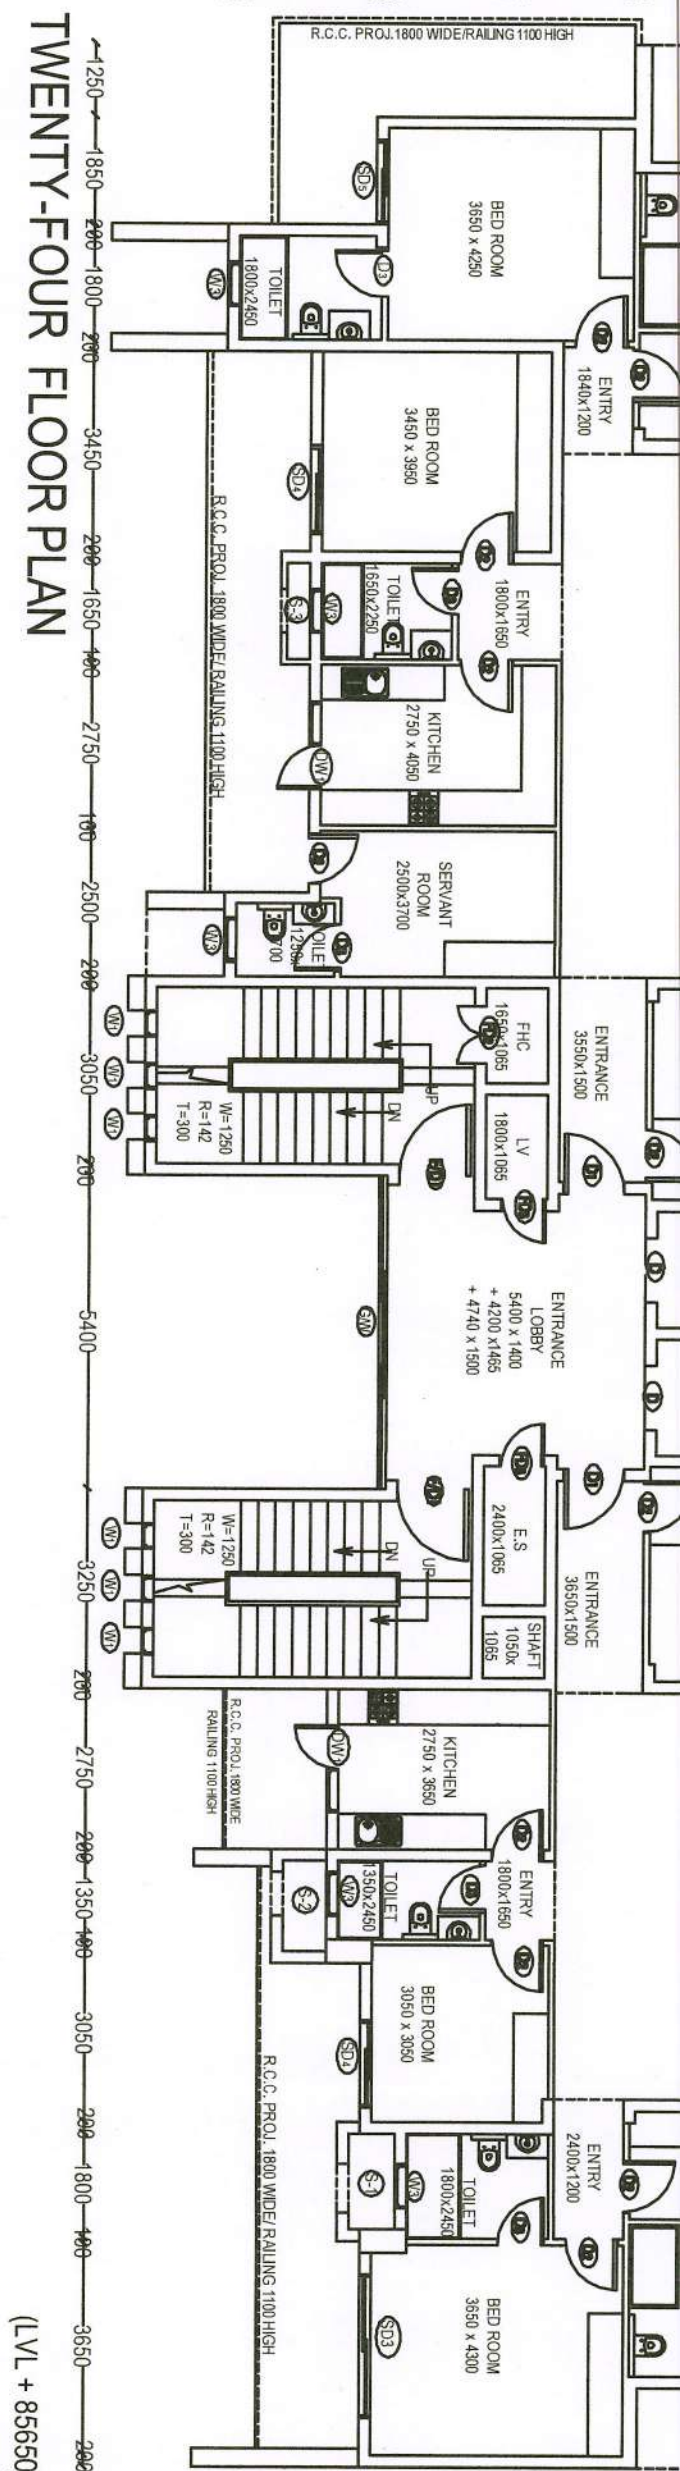


TWENTY-FOUR FLOOR PLAN
(LVL + 86550)

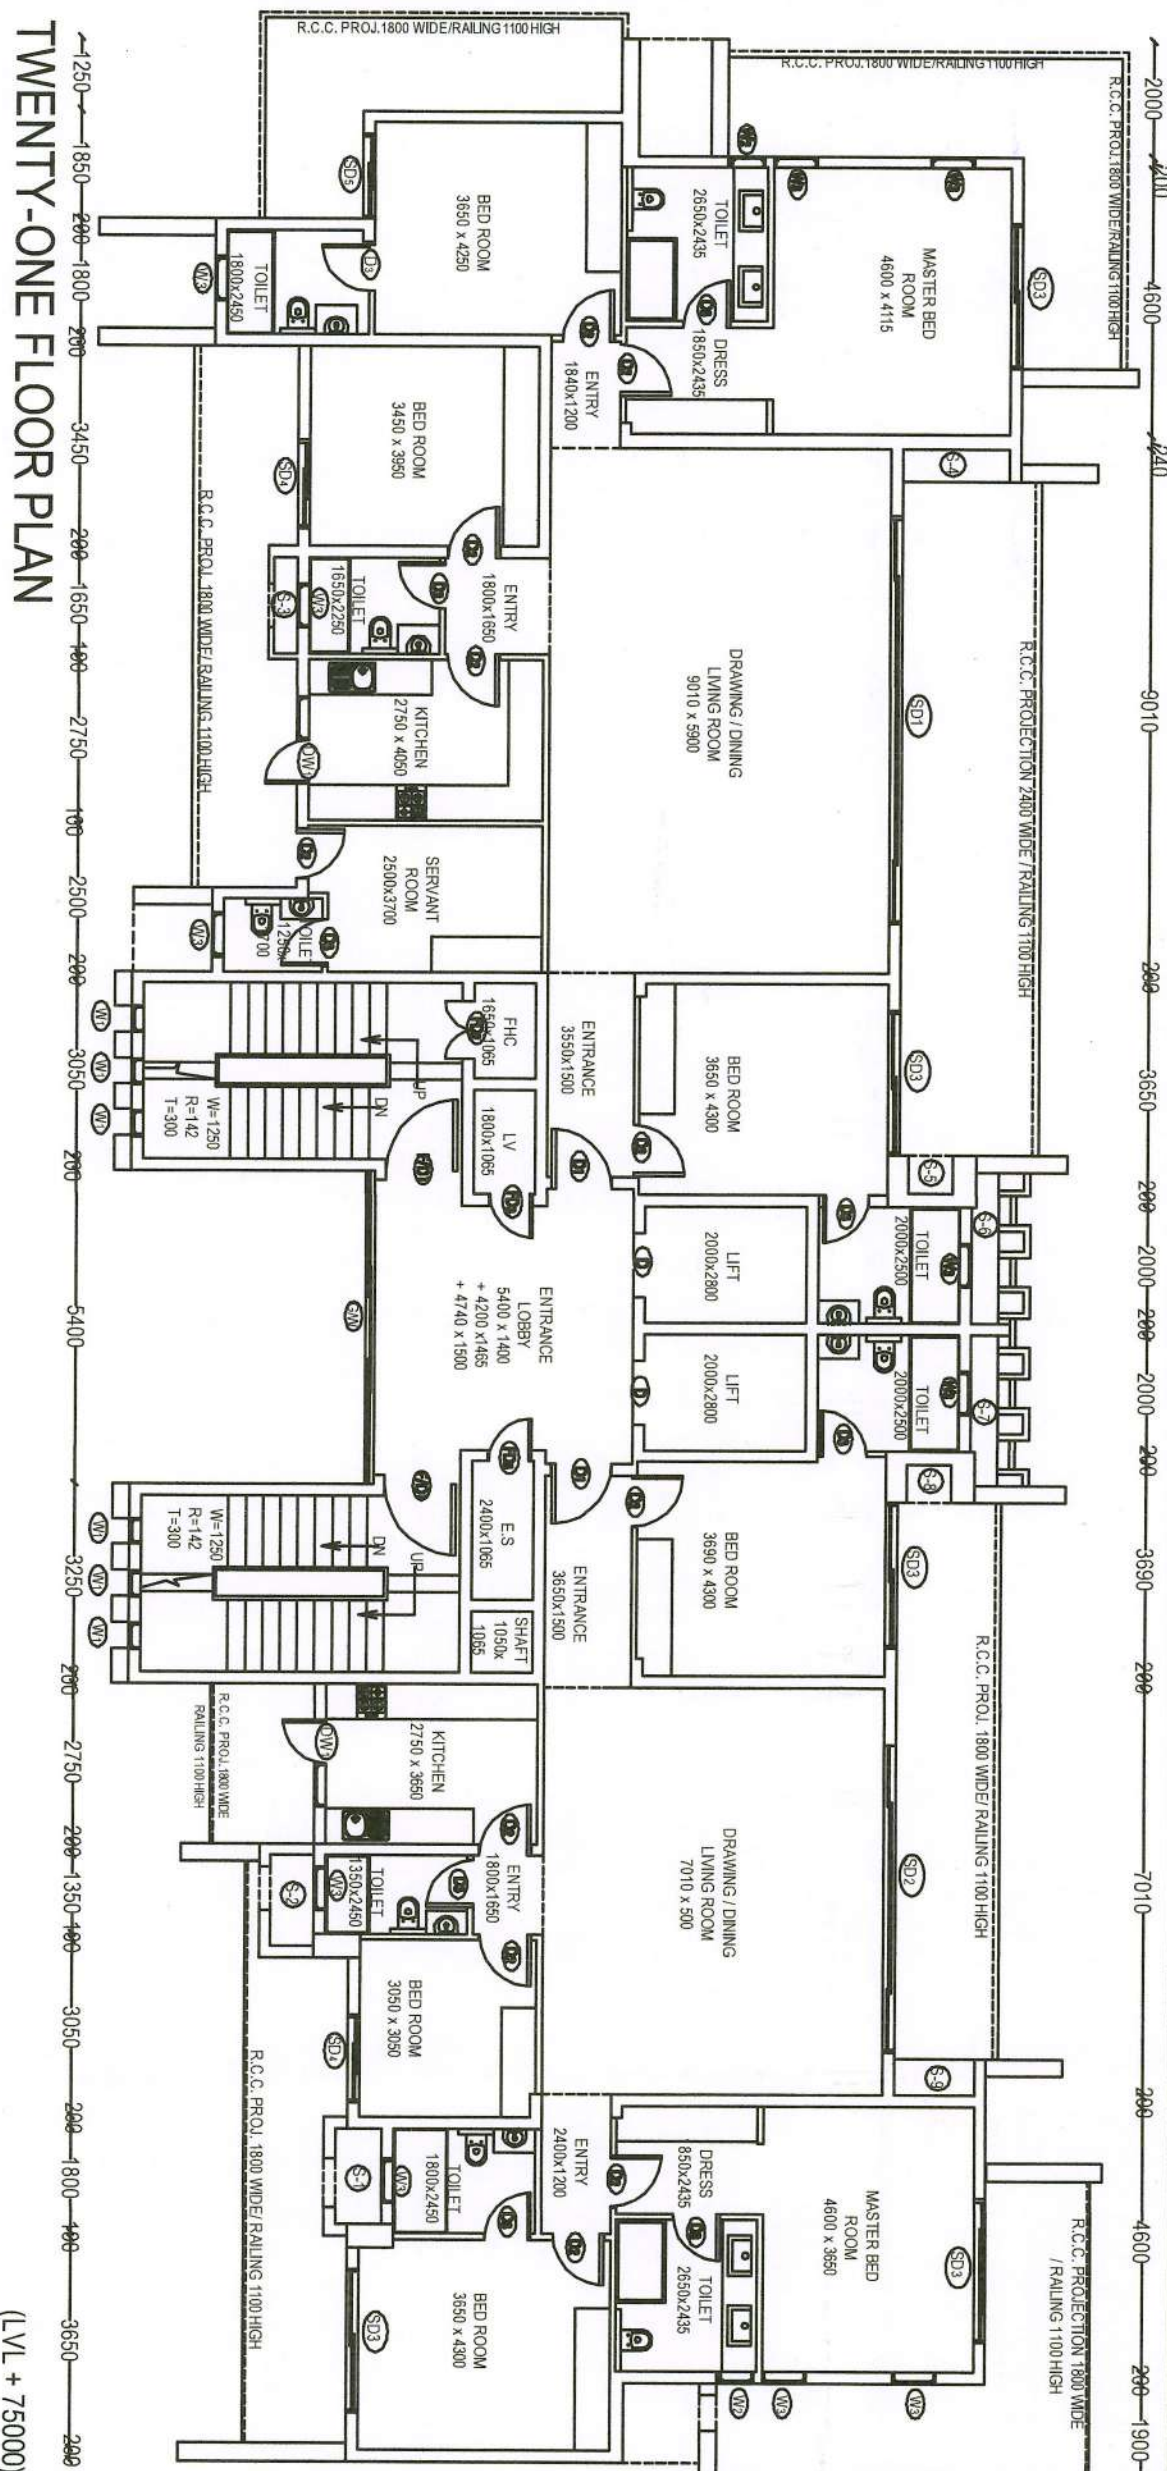


TWENTY-ONE FLOOR PLAN
(LVL + 75000)

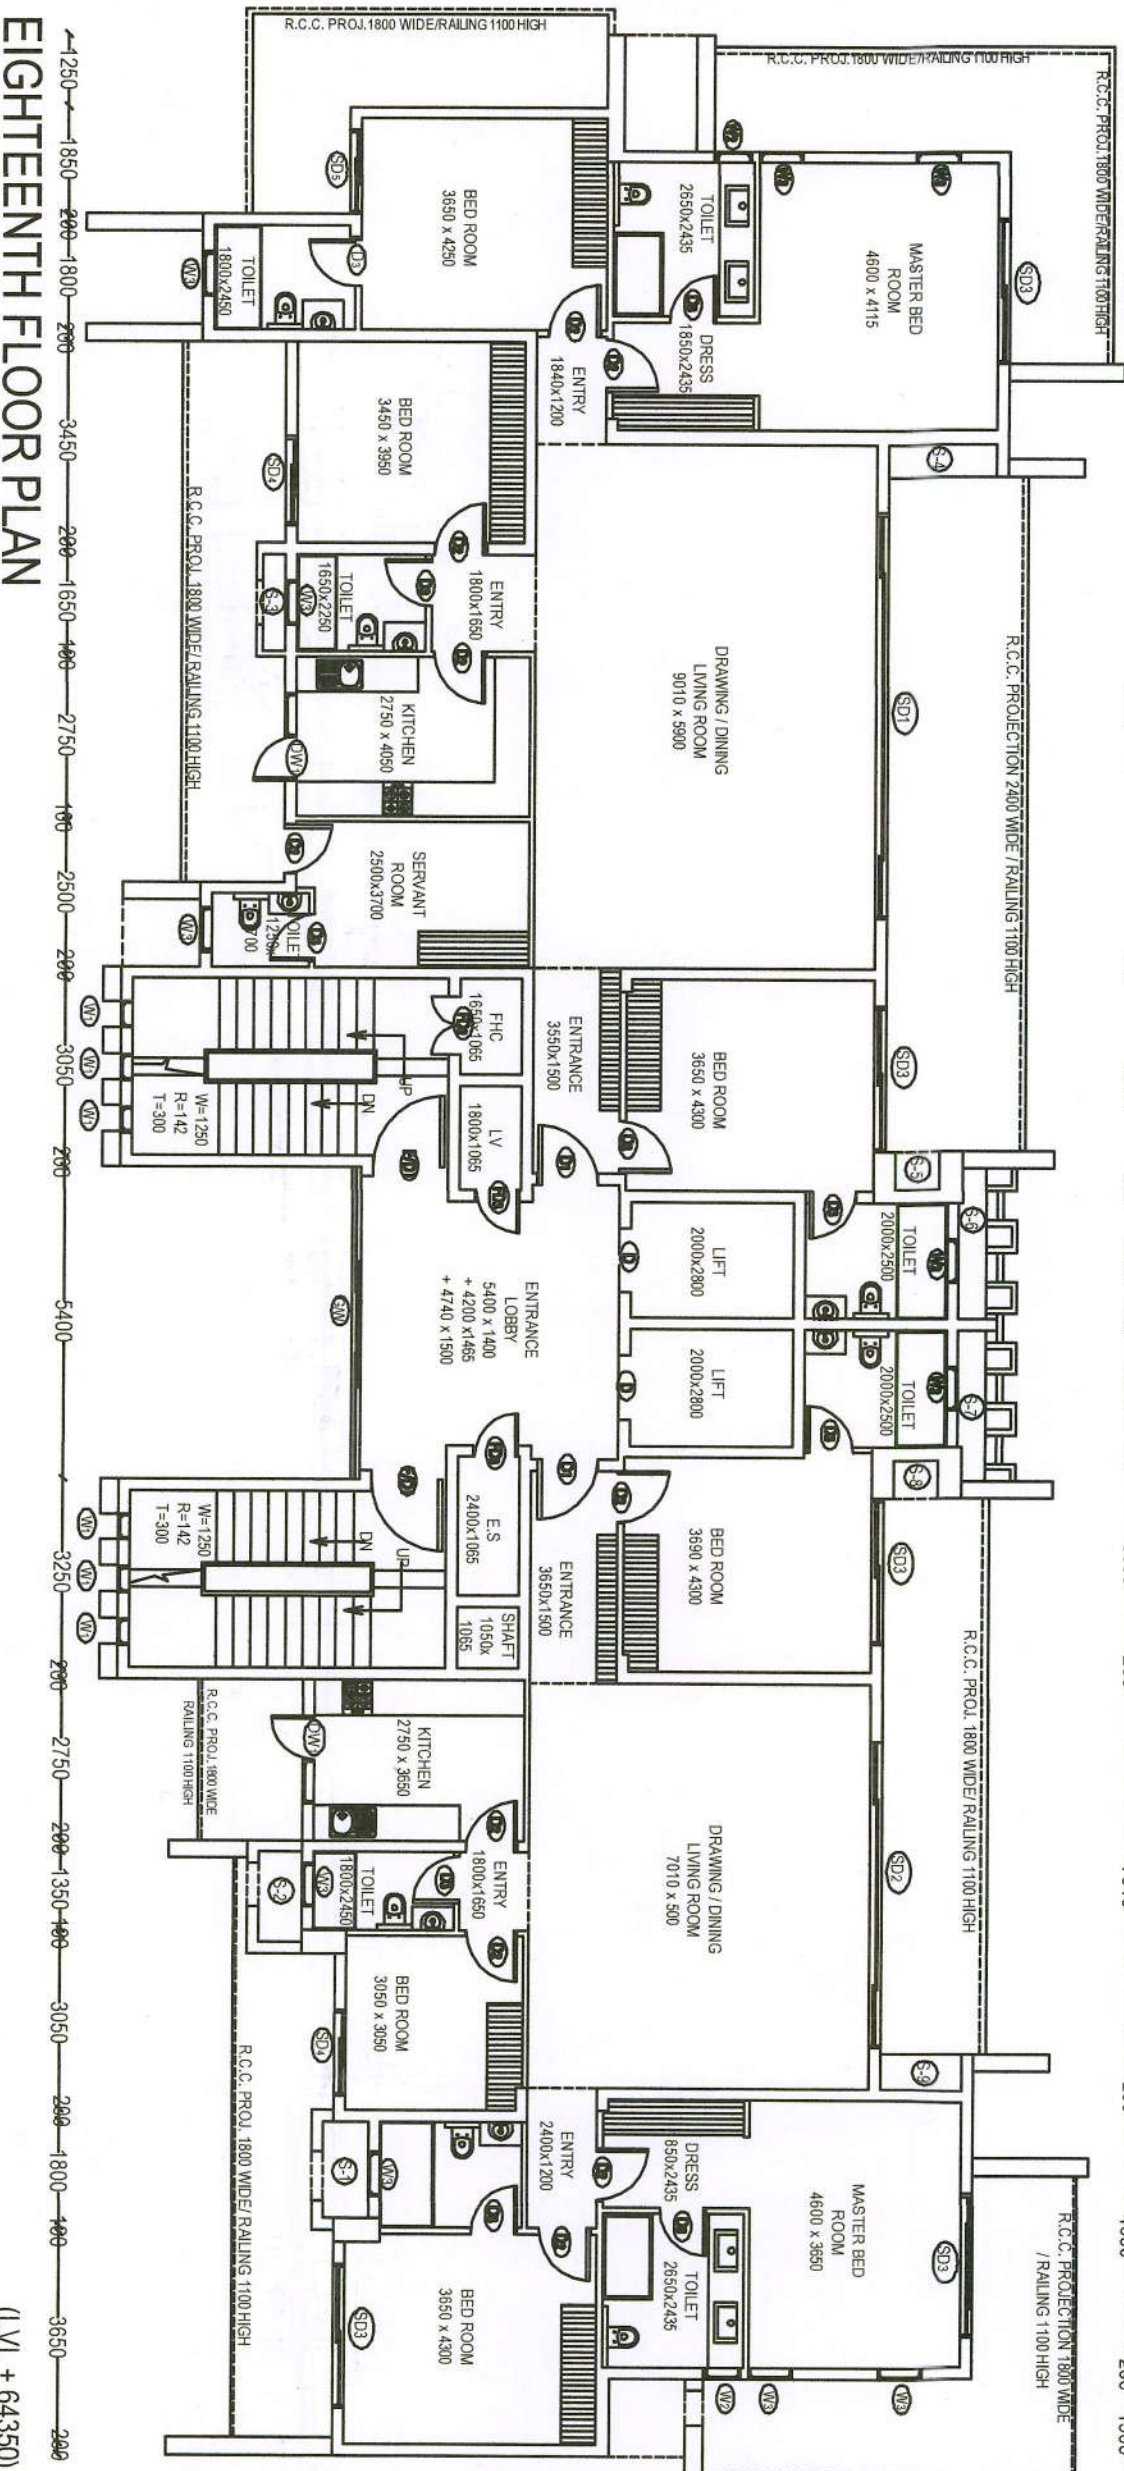


EIGHTEENTH FLOOR PLAN
(LVL + 64500)

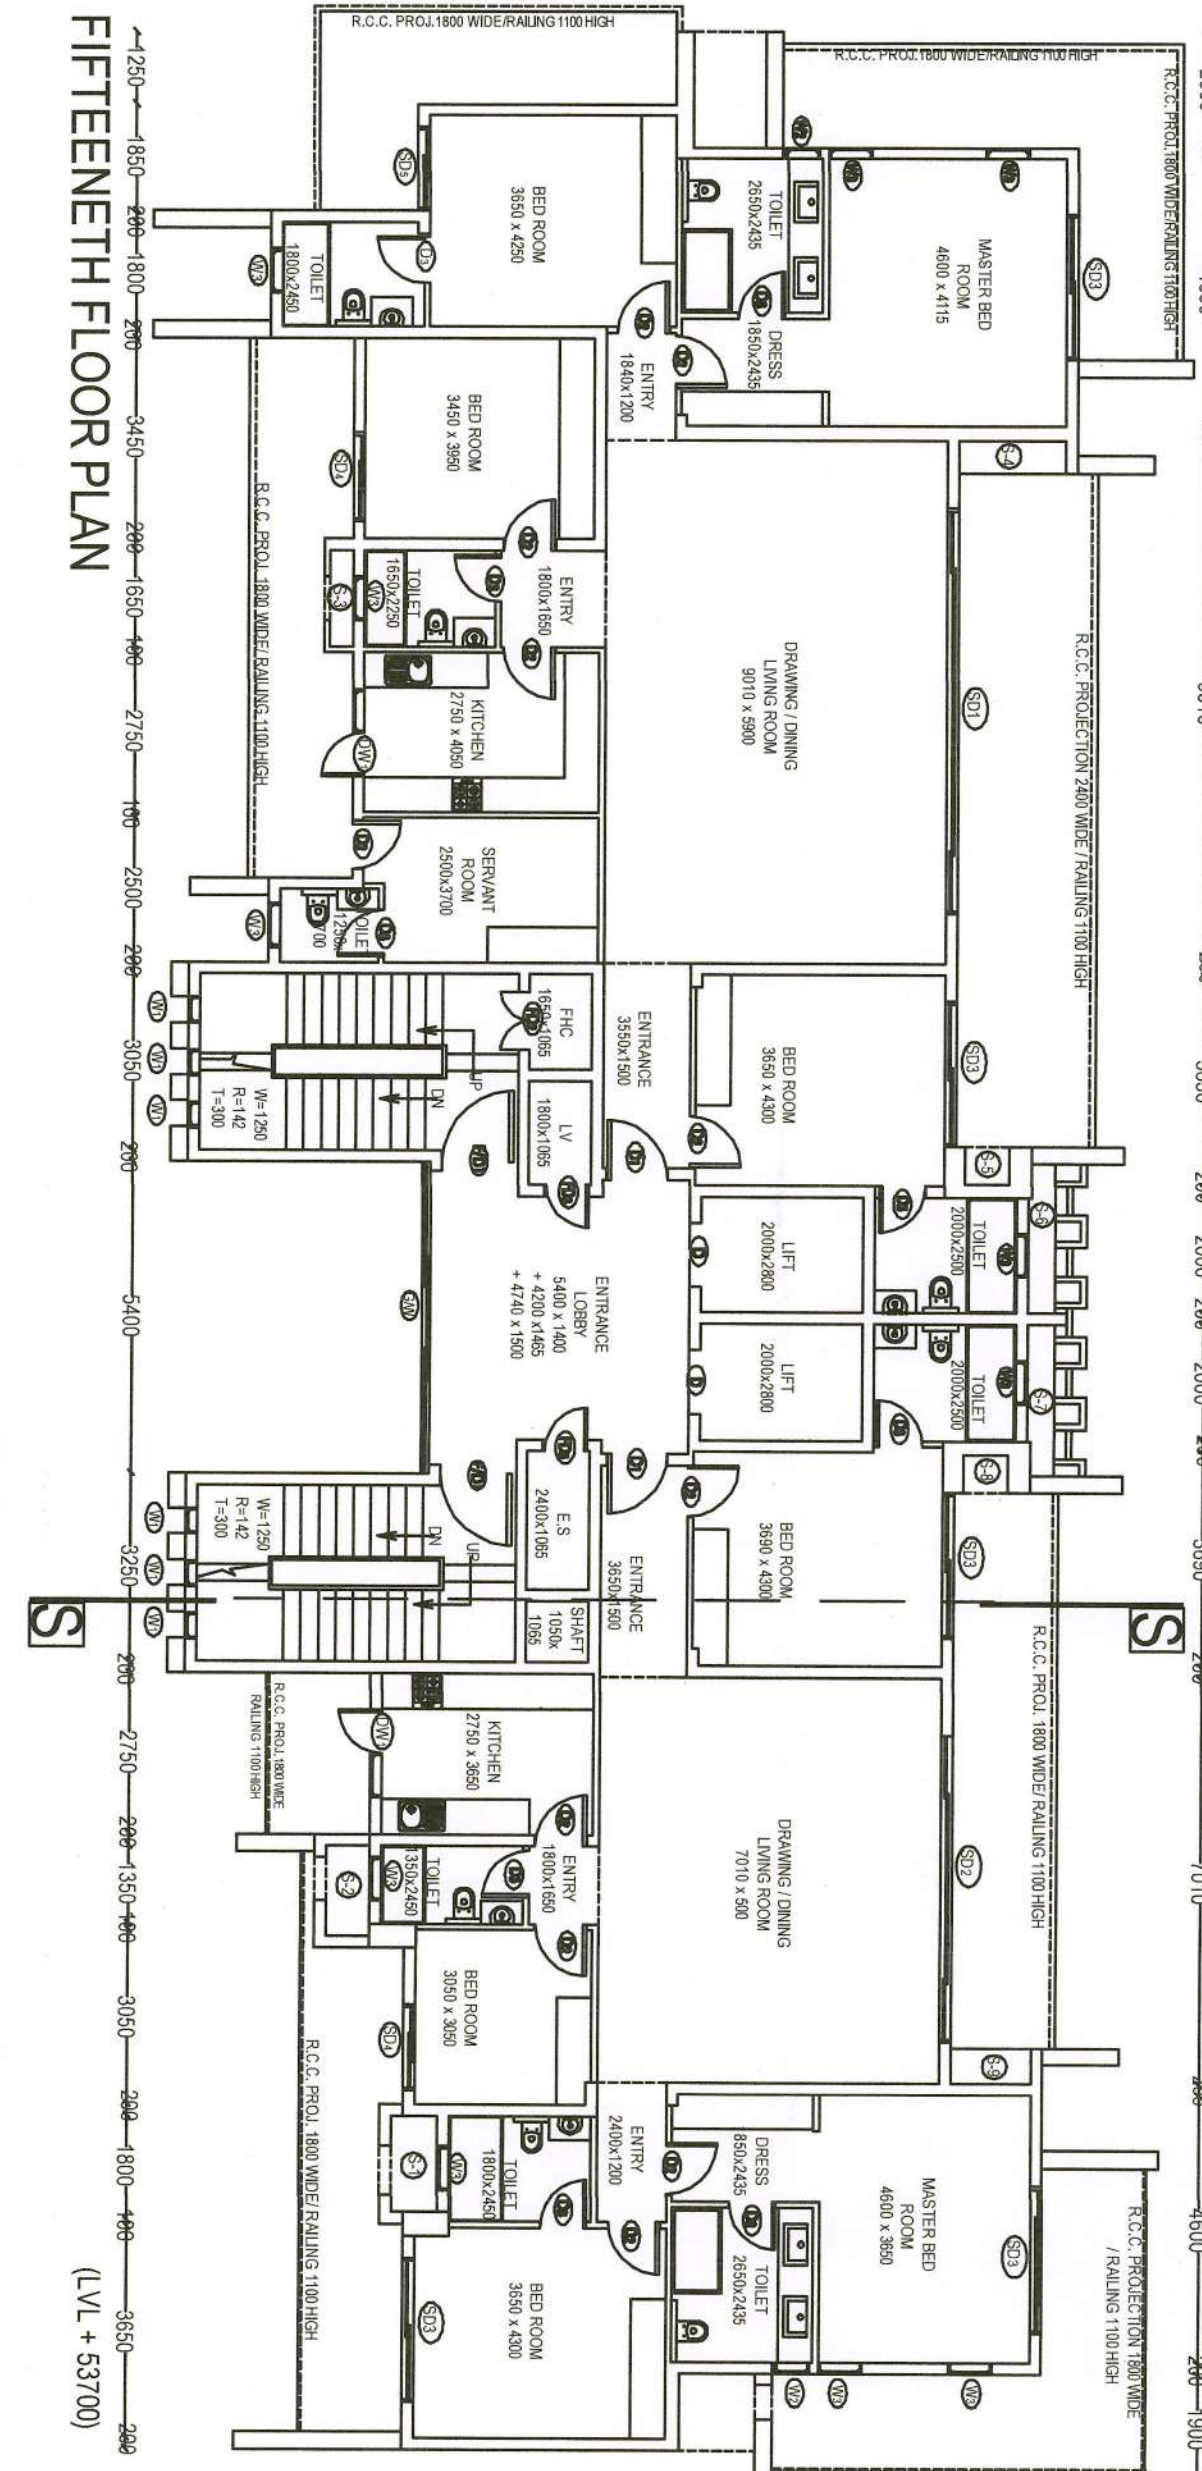


FIFTEENTH FLOOR PLAN
(LVL + 53000)

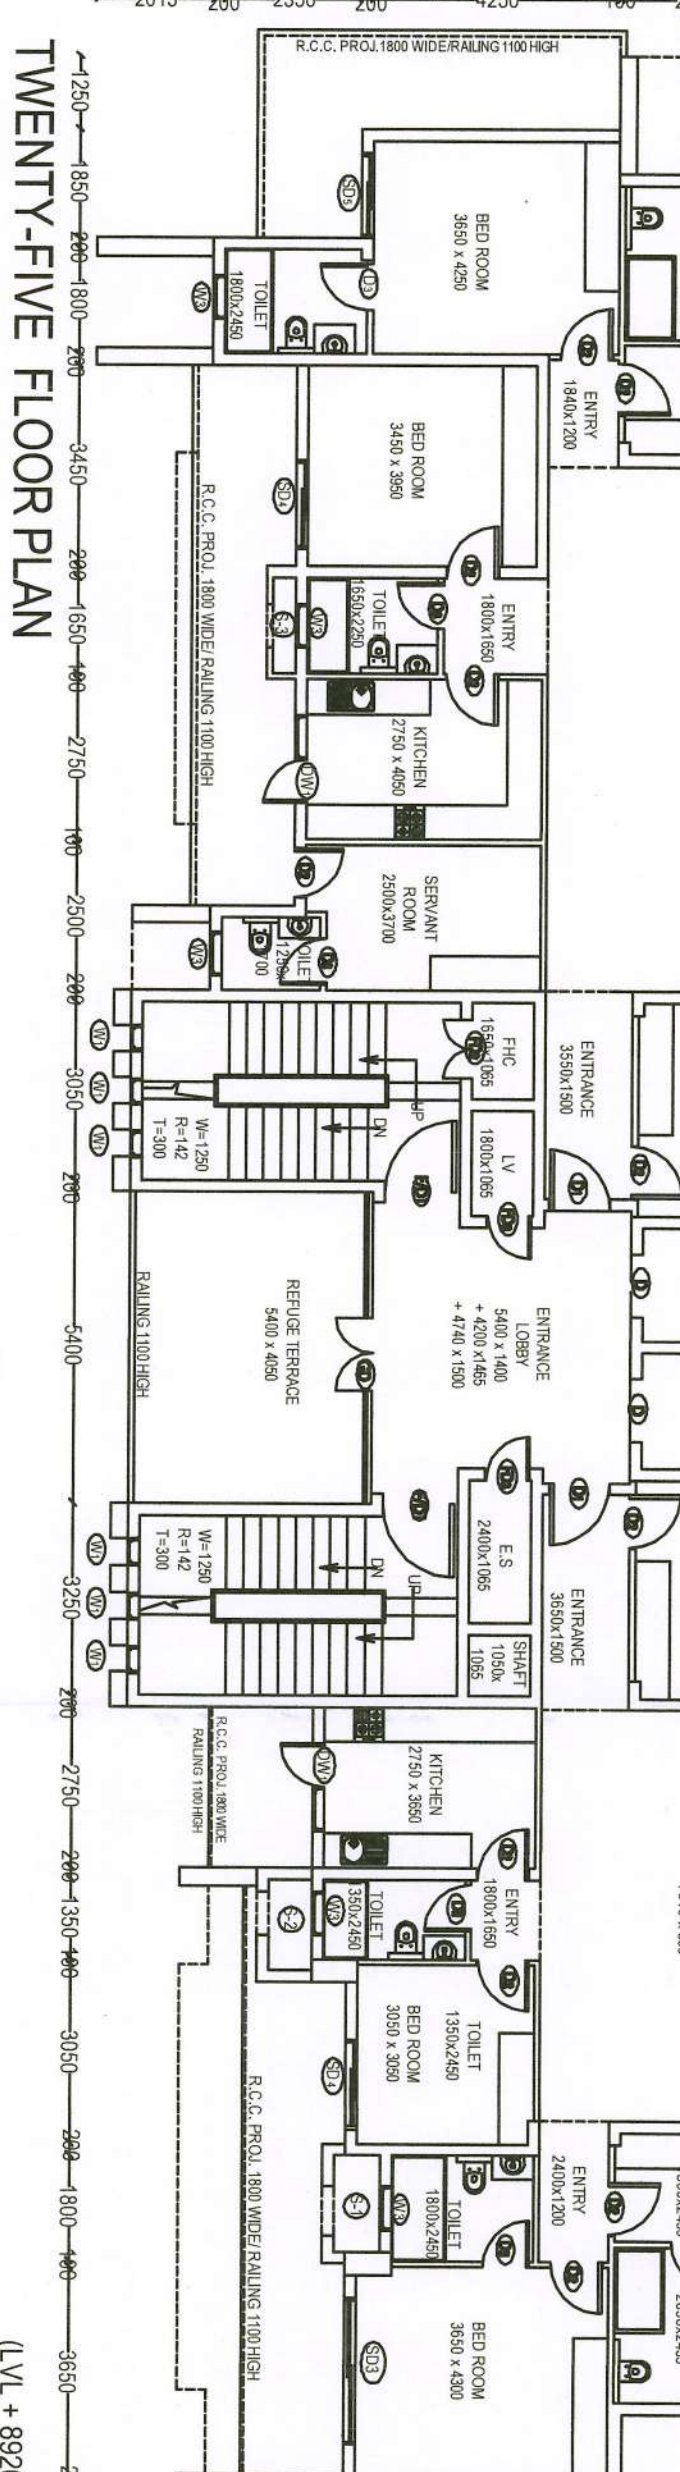


TWENTY-FIVE FLOOR PLAN
(LVL + 88200)

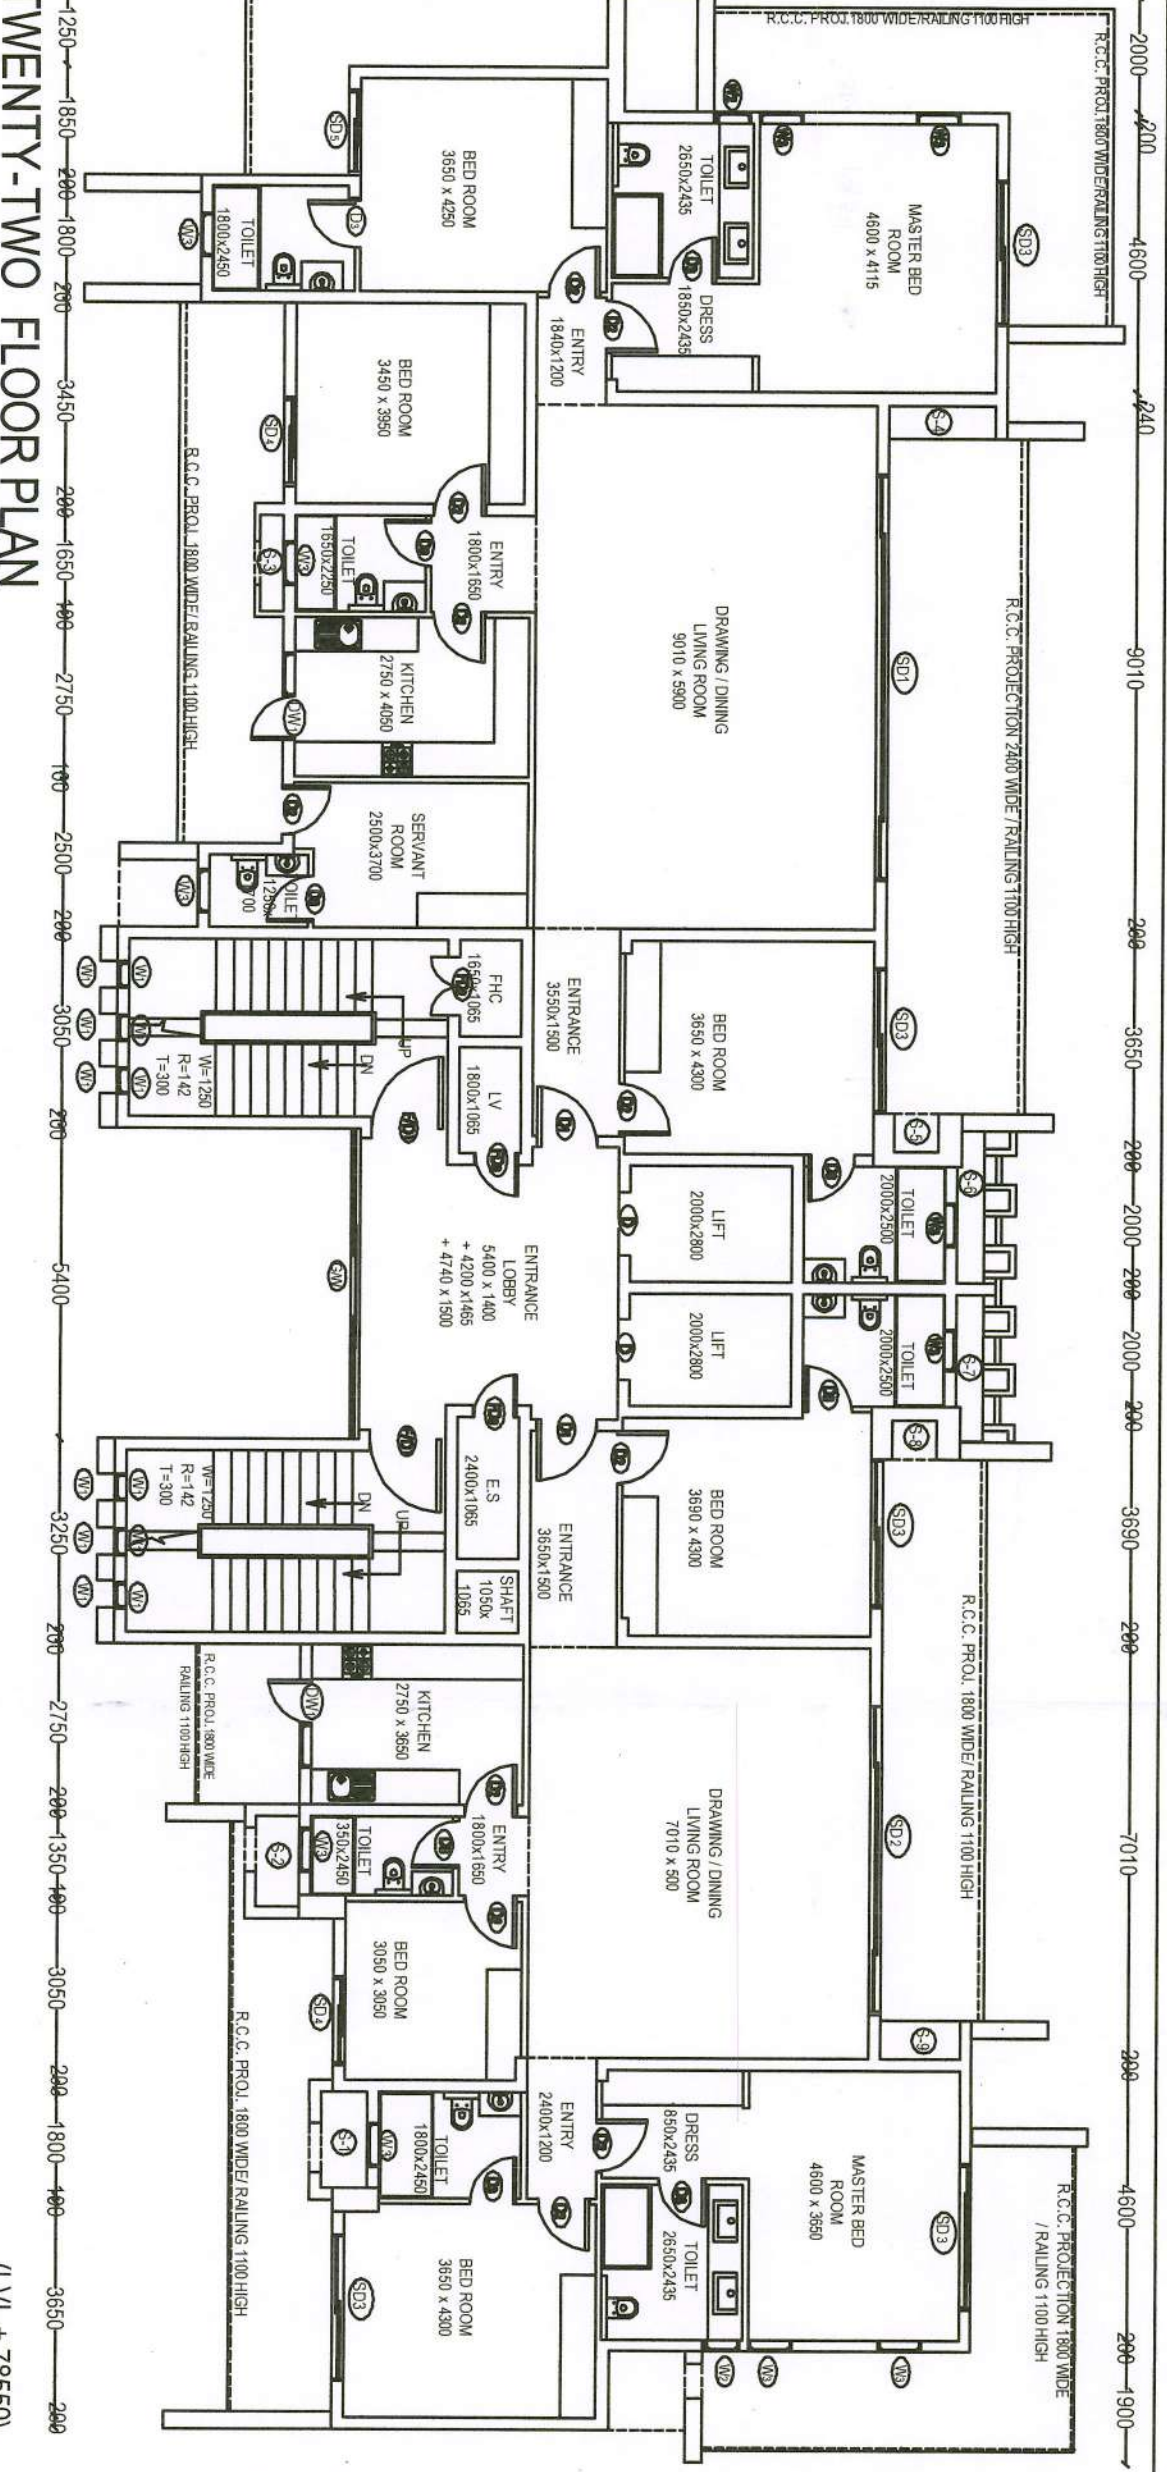


TWENTY-TWO FLOOR PLAN
(LVL + 78500)

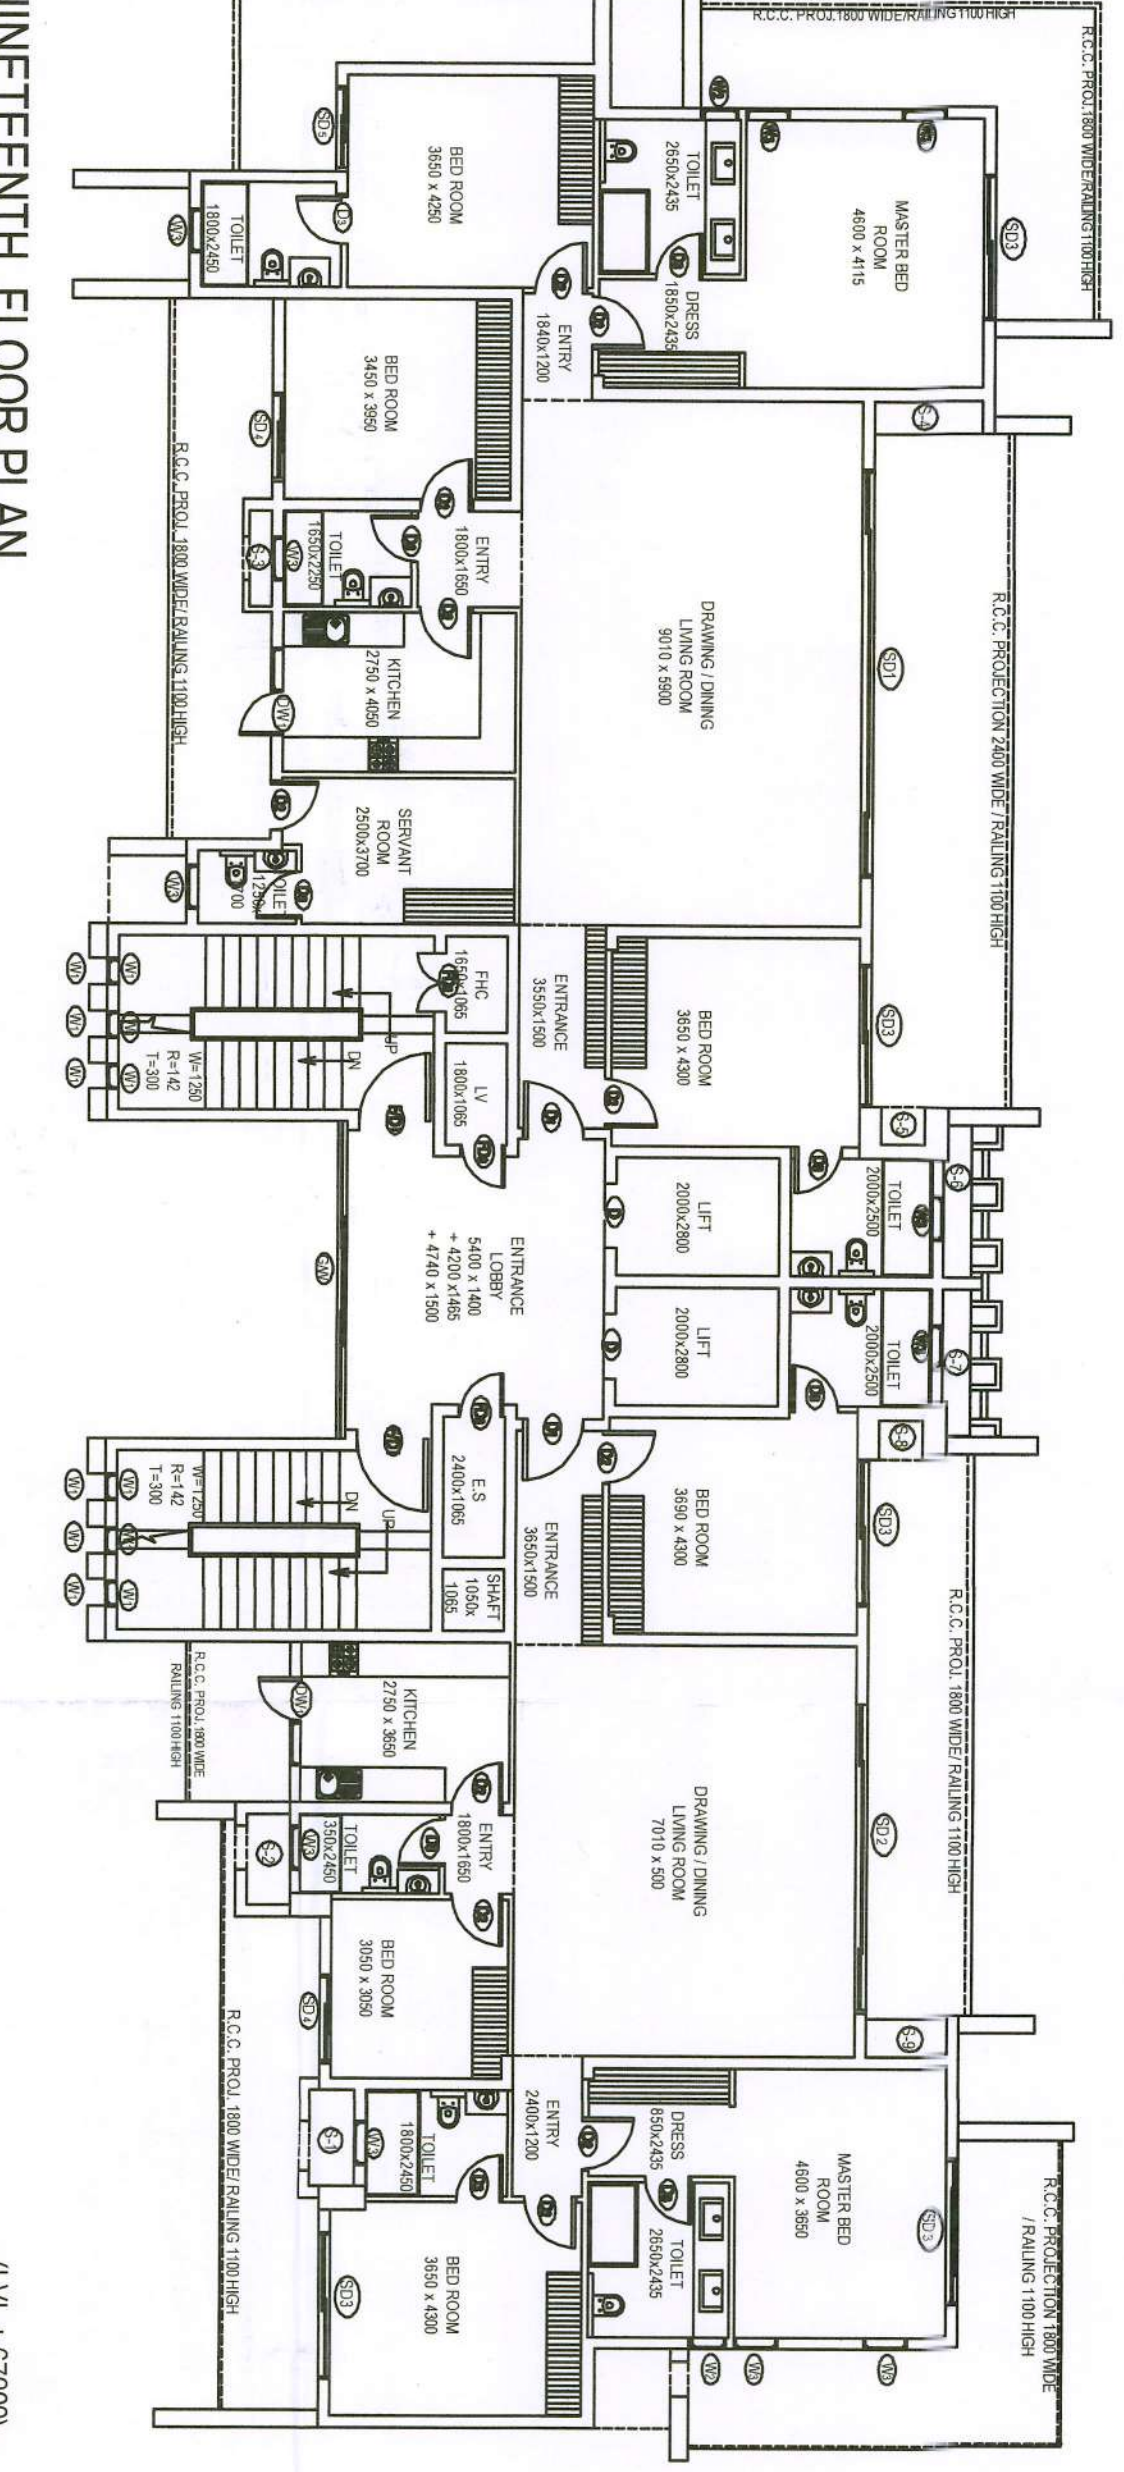


NINETEENTH FLOOR PLAN
(LVL + 67300)

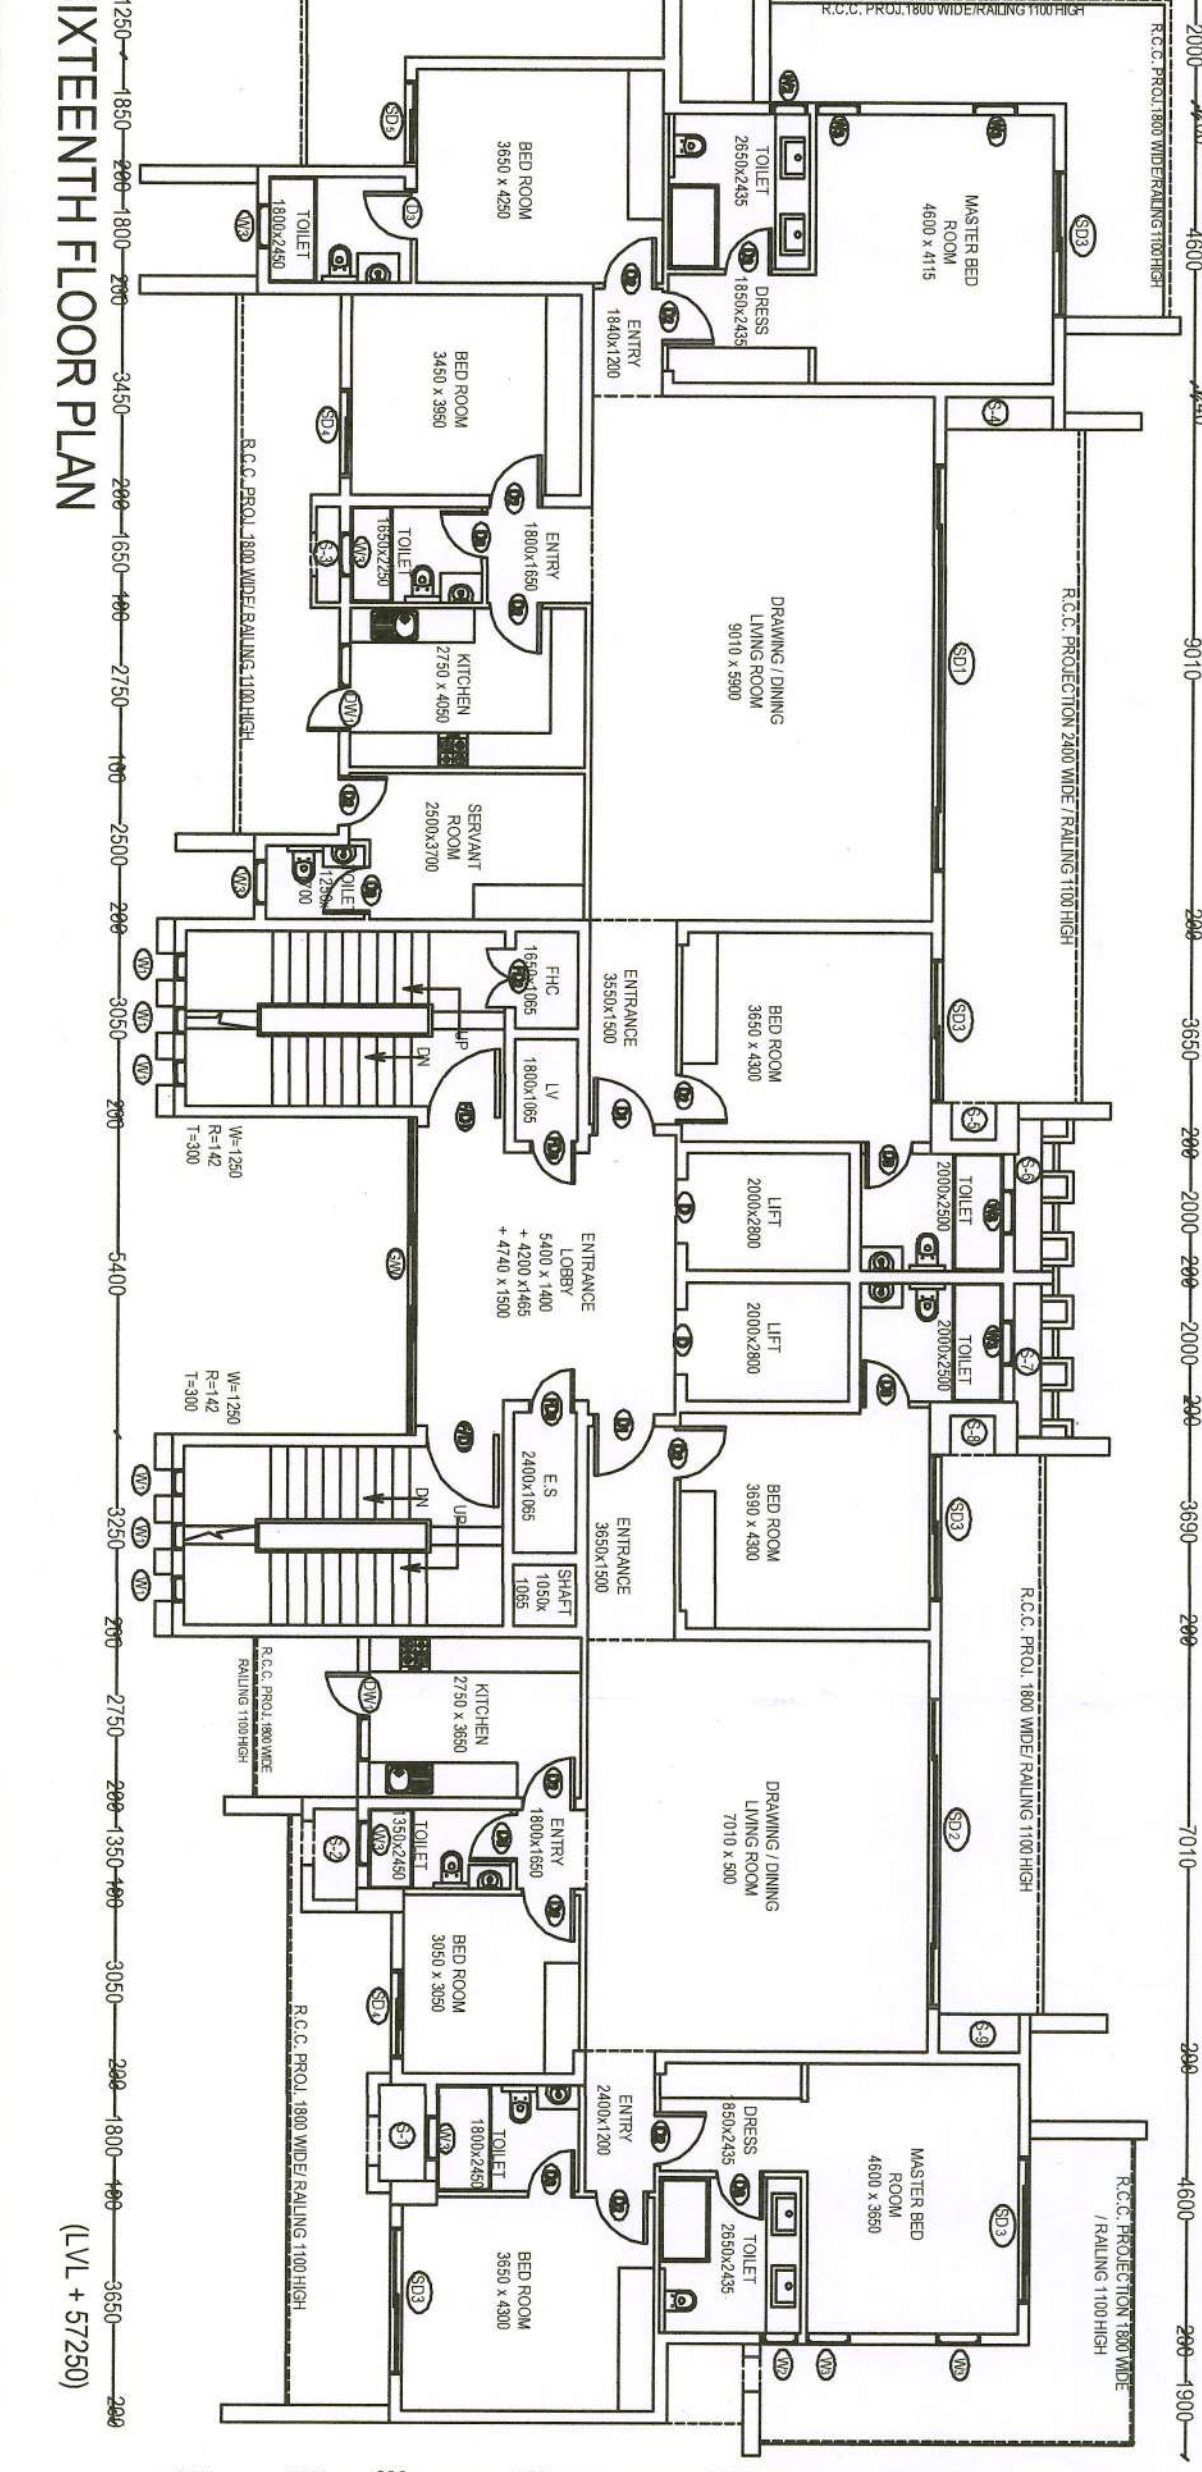


SIXTEENTH FLOOR PLAN
(LVL + 57200)

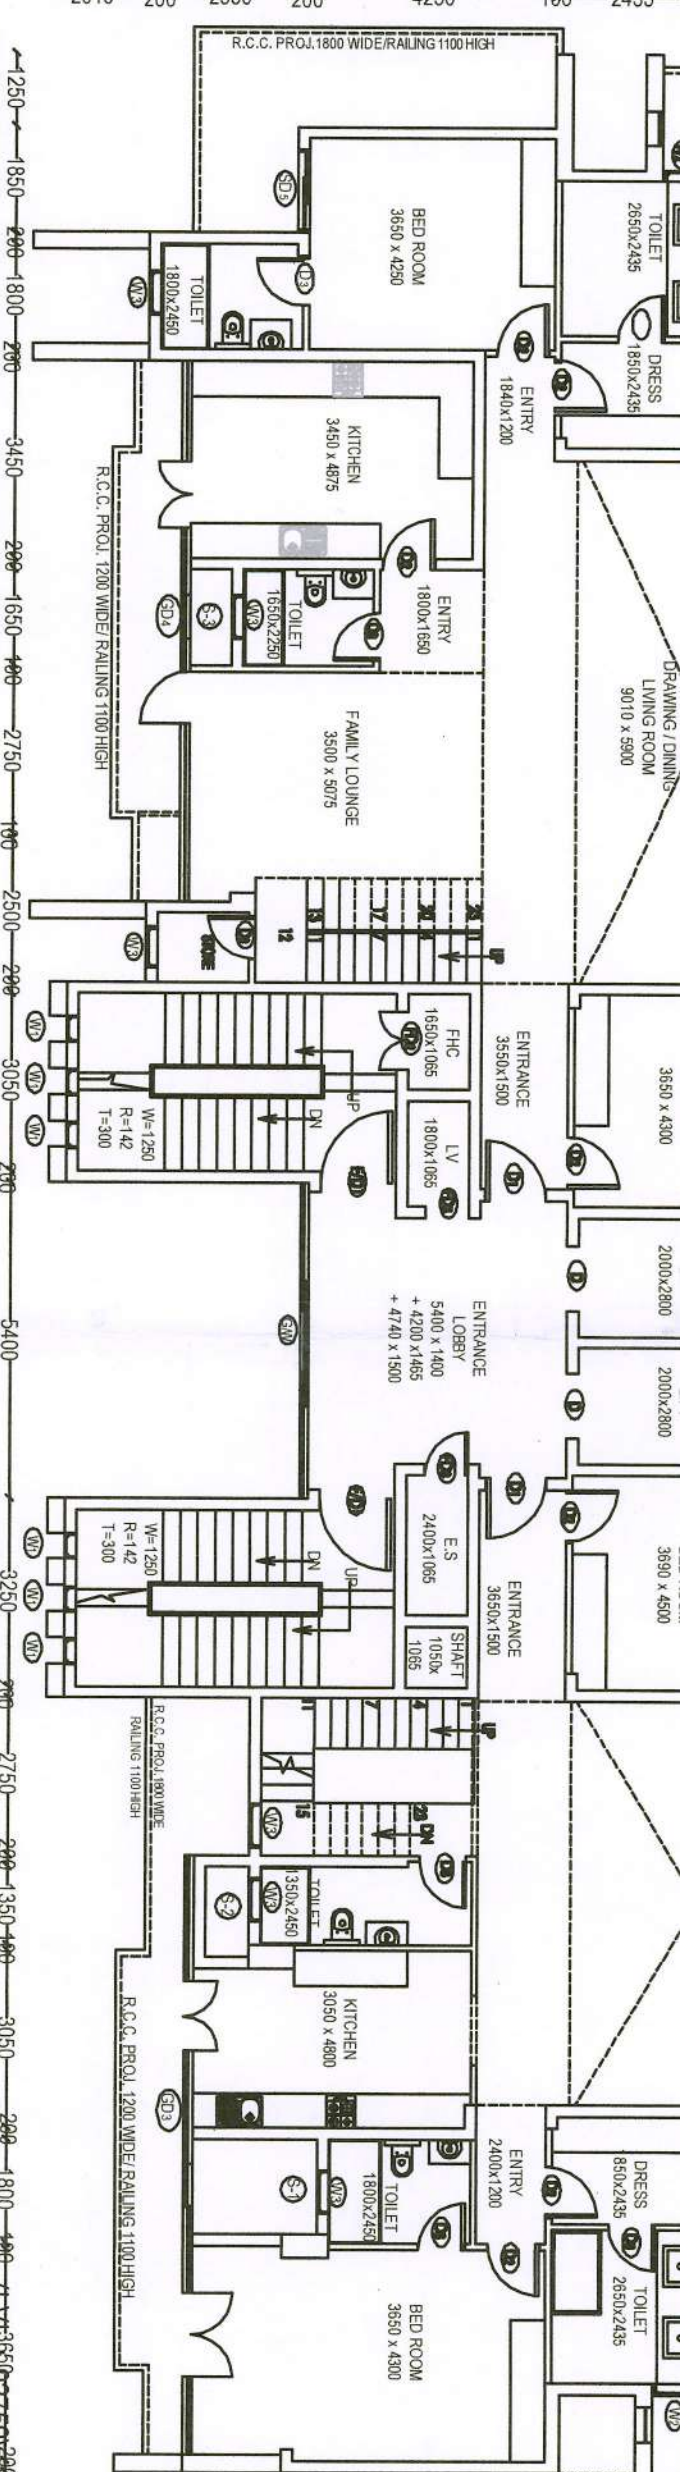


TWENTY-SIX FLOOR PLAN
(LVL + 82700)

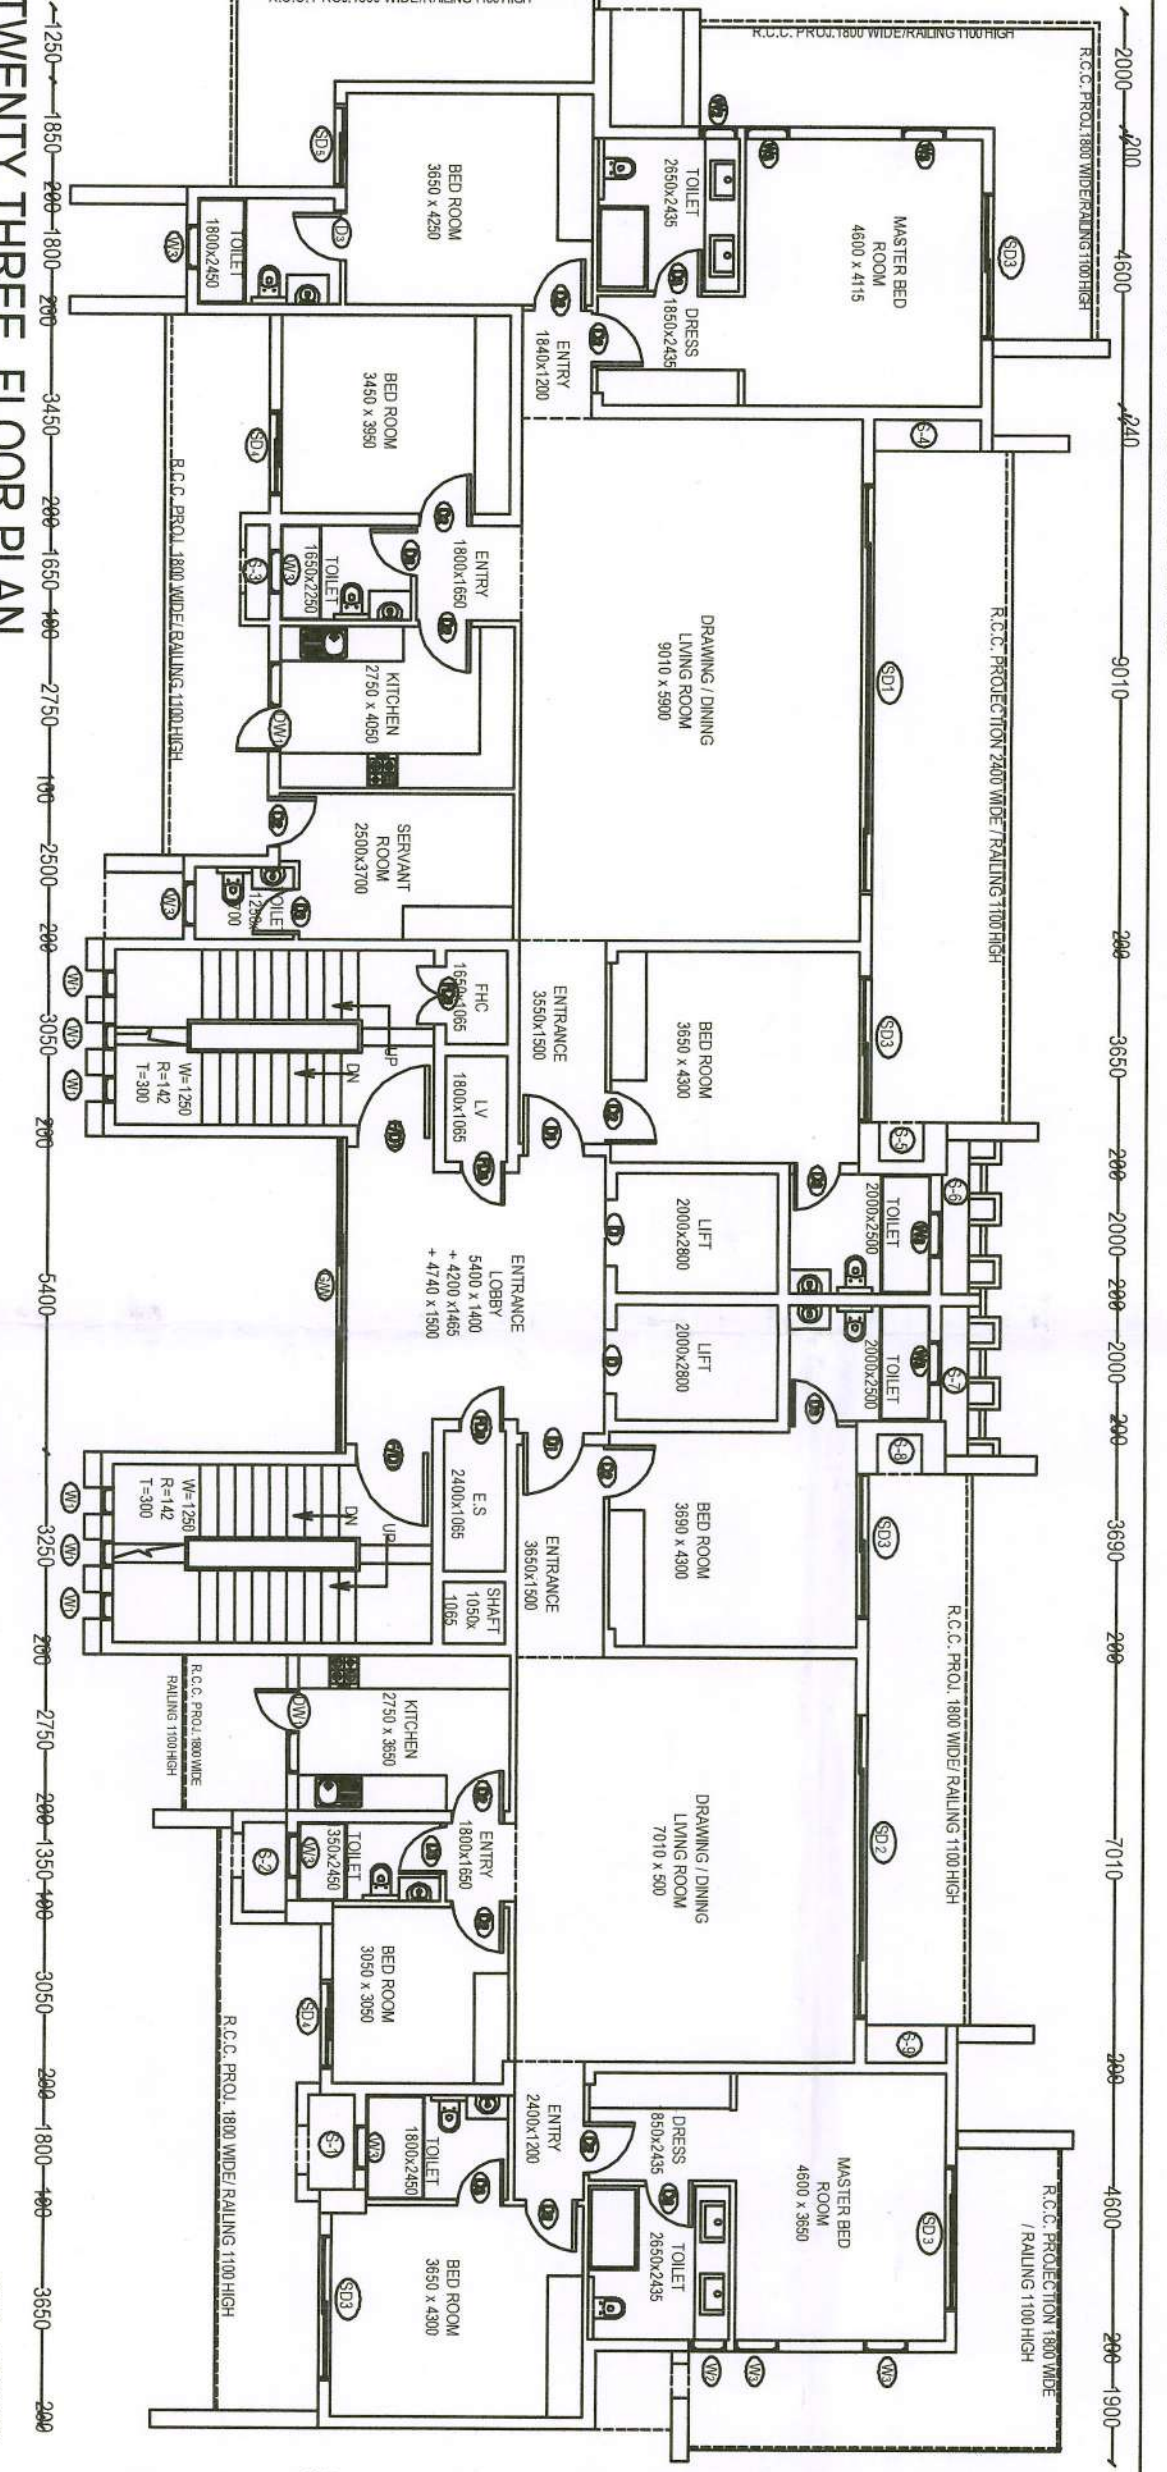

TWENTY-THREE FLOOR PLAN
(LVL + 82100)

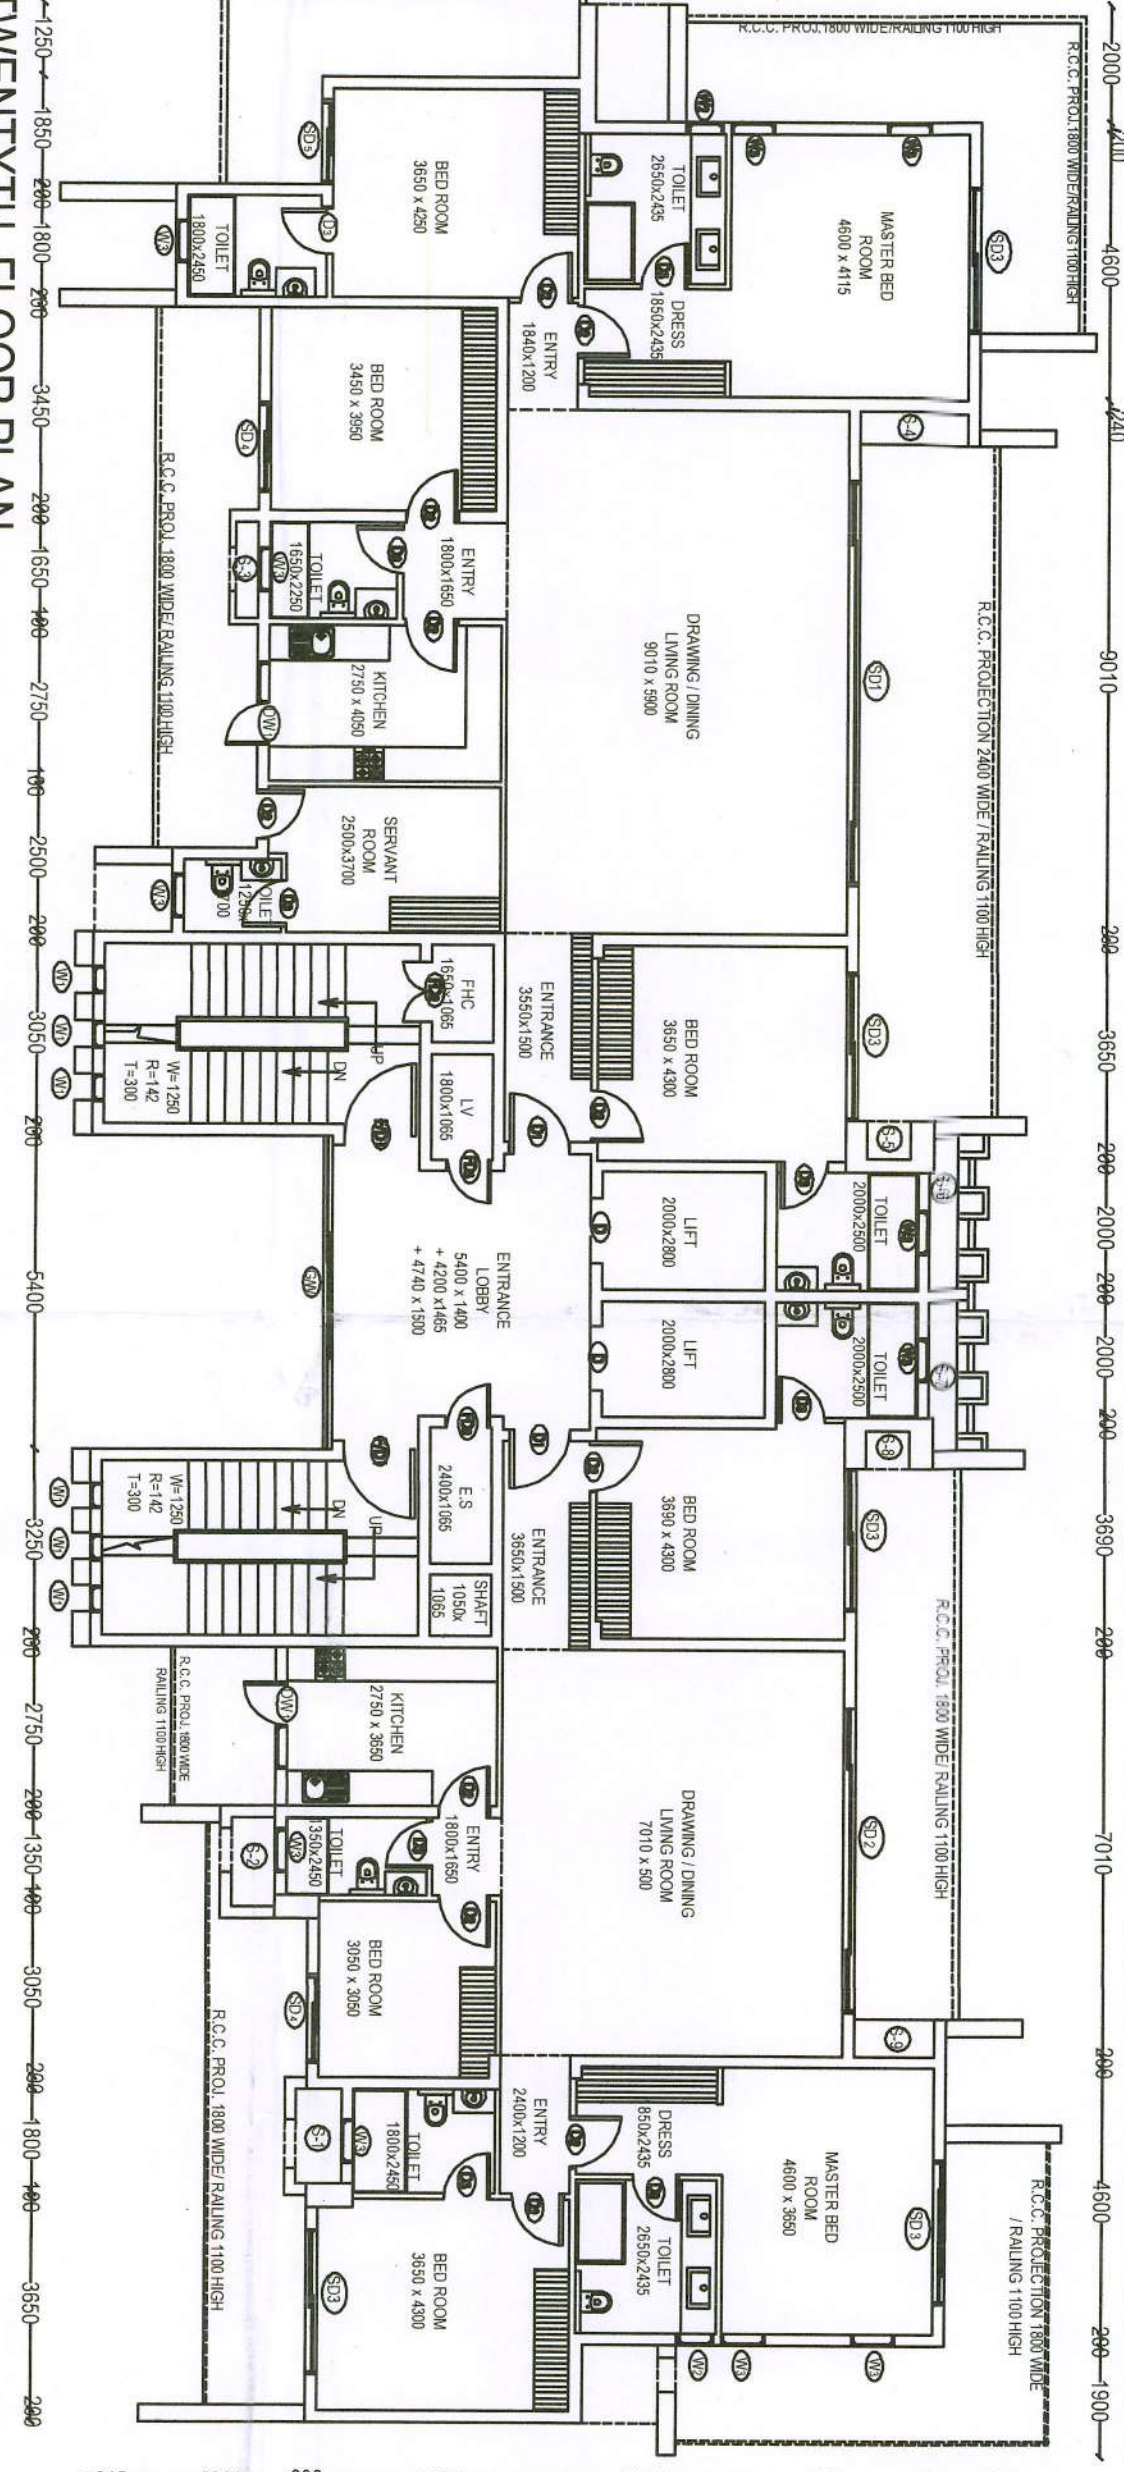

TWENTY-FIRST FLOOR PLAN
(LVL + 71400)

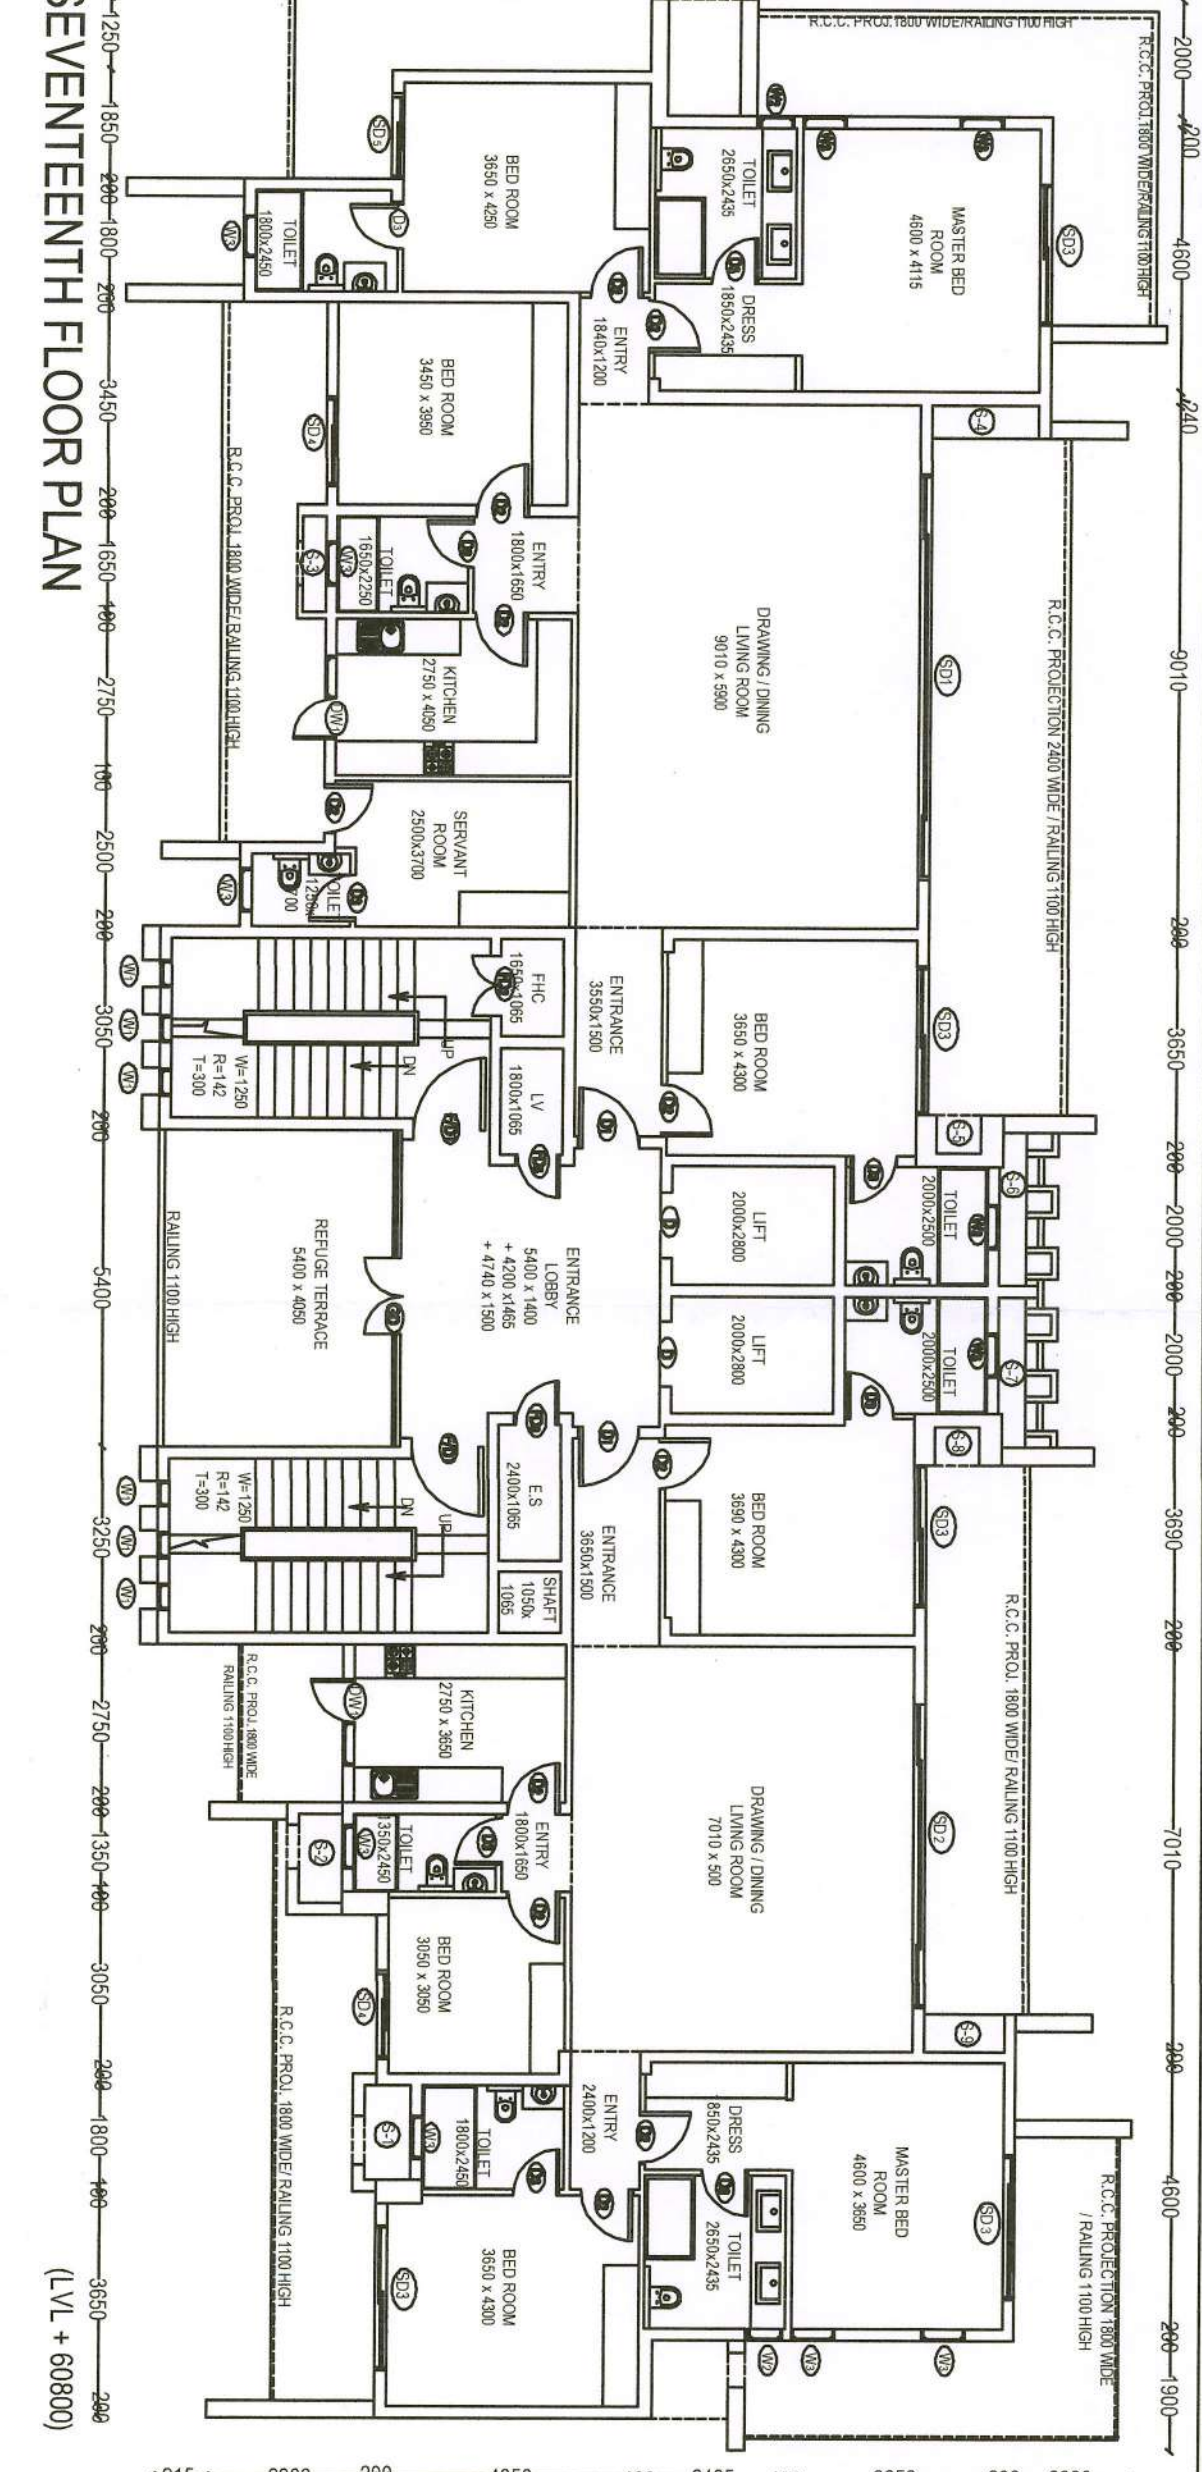

SEVENTEENTH FLOOR PLAN
(LVL + 60800)

- Notes
1. Unless otherwise mentioned all dimensions are in millimetres.
 2. Finishes as mentioned at levels including finished floor.
 3. Dimensions are not to be taken from the drawing.
 4. Any discrepancies between these drawings should be referred to the architect.
 5. And site dimensions of within these drawings should be before executing the work.
 6. This drawing is to be read in conjunction with other.

For Edeco Infrastructure & Properties Ltd
Authorised Signatory

Signature of authorised signatory
AR. VARROUTIAM KIMAR
CA/2014/66162
JASIR ARCHITECTURE
+91-9992314086

Signature of structural engineer
Signature of geo technical engineer
Signature of proof consultant

Address
GROU HOUSING PLOT NO-02 SECTOR-80 HSIDC
IMT, GURUGRAM -12050 (HR)
BELONGING TO- M/S EDECO INFRASTRUCTURE
& PROPERTIES LIMITED

SHEET NO : C182 /002/004
TOWER NAME :- BLOCK C182
PROJECT NAME :- EDECO FAIRWAY RESERVE