


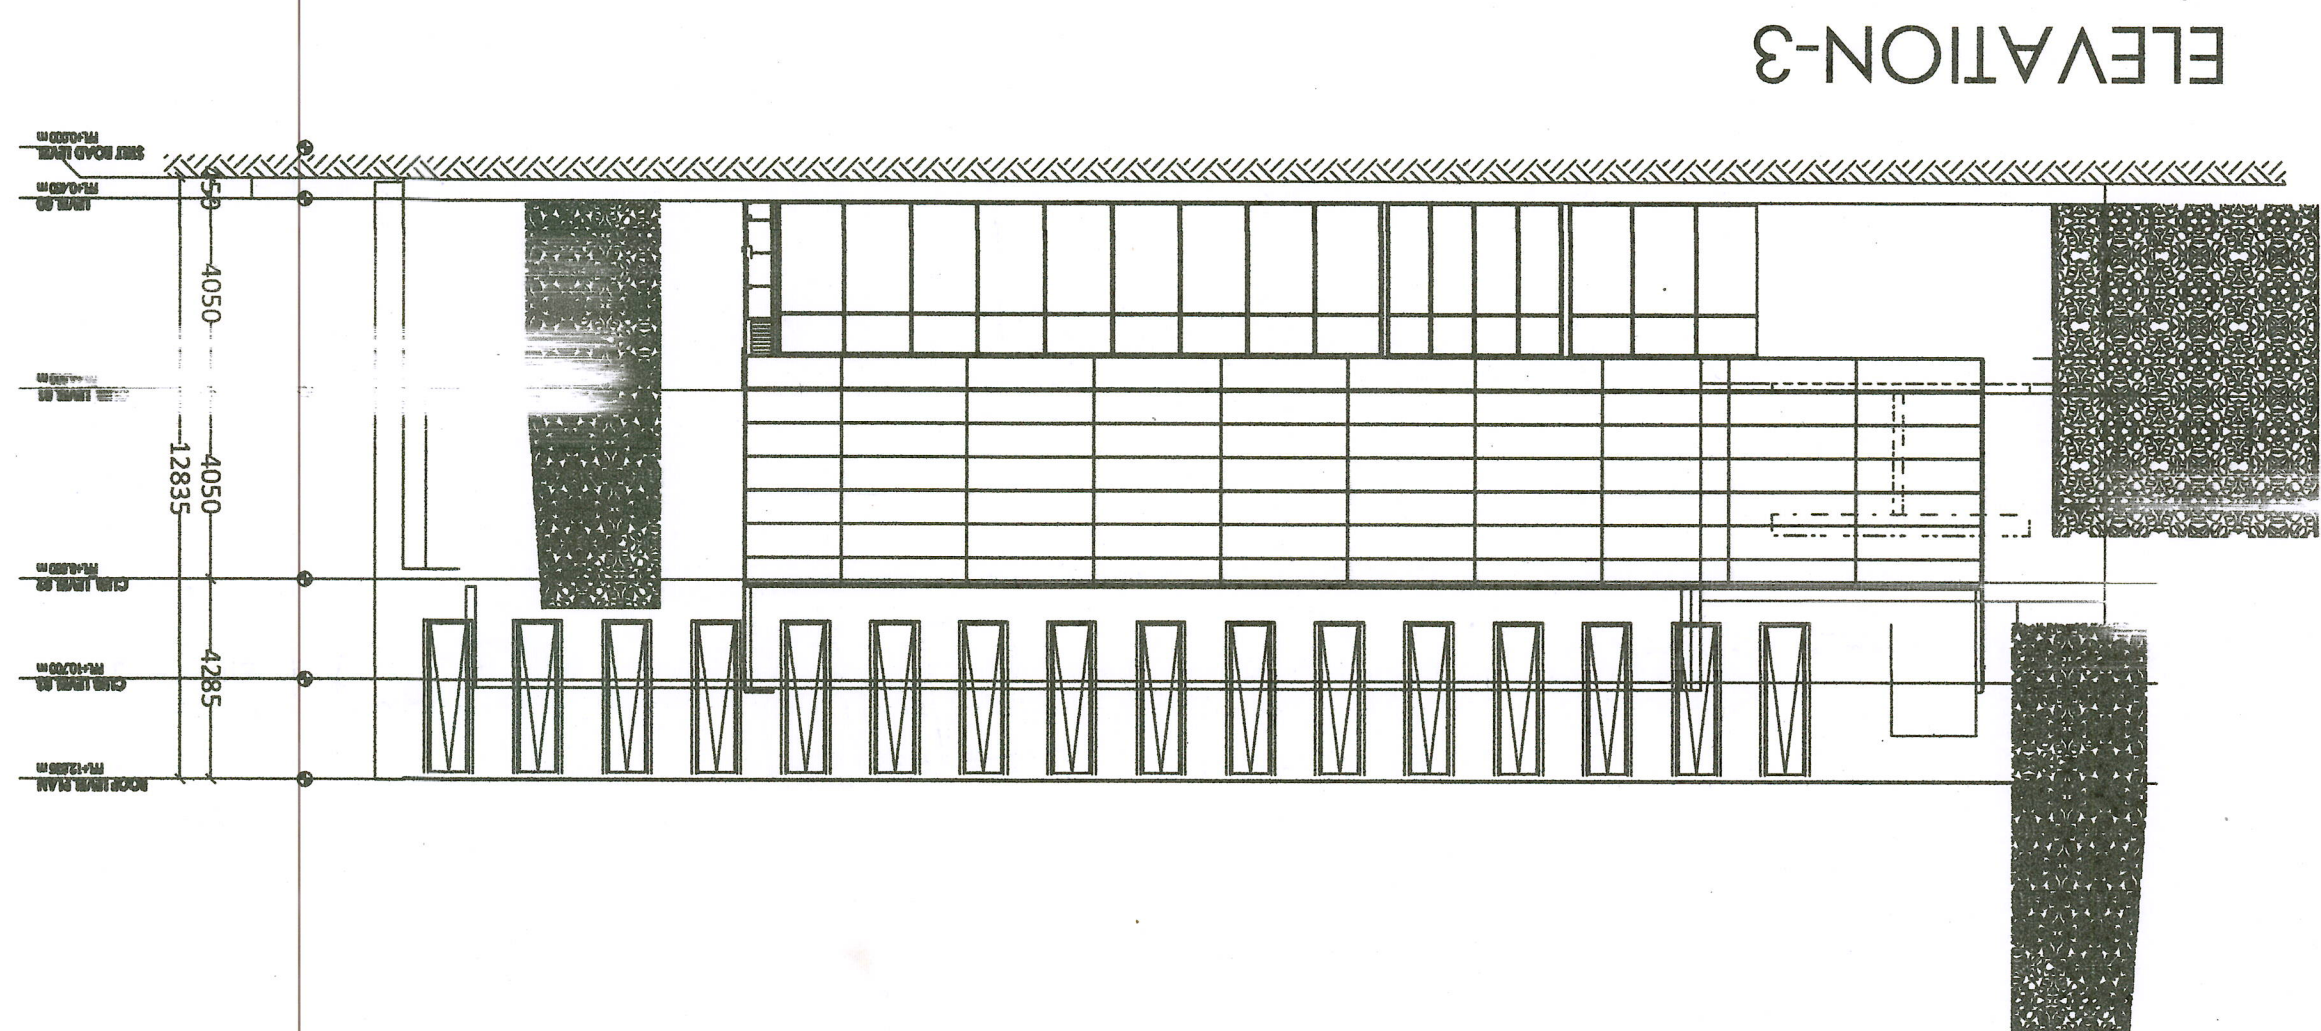


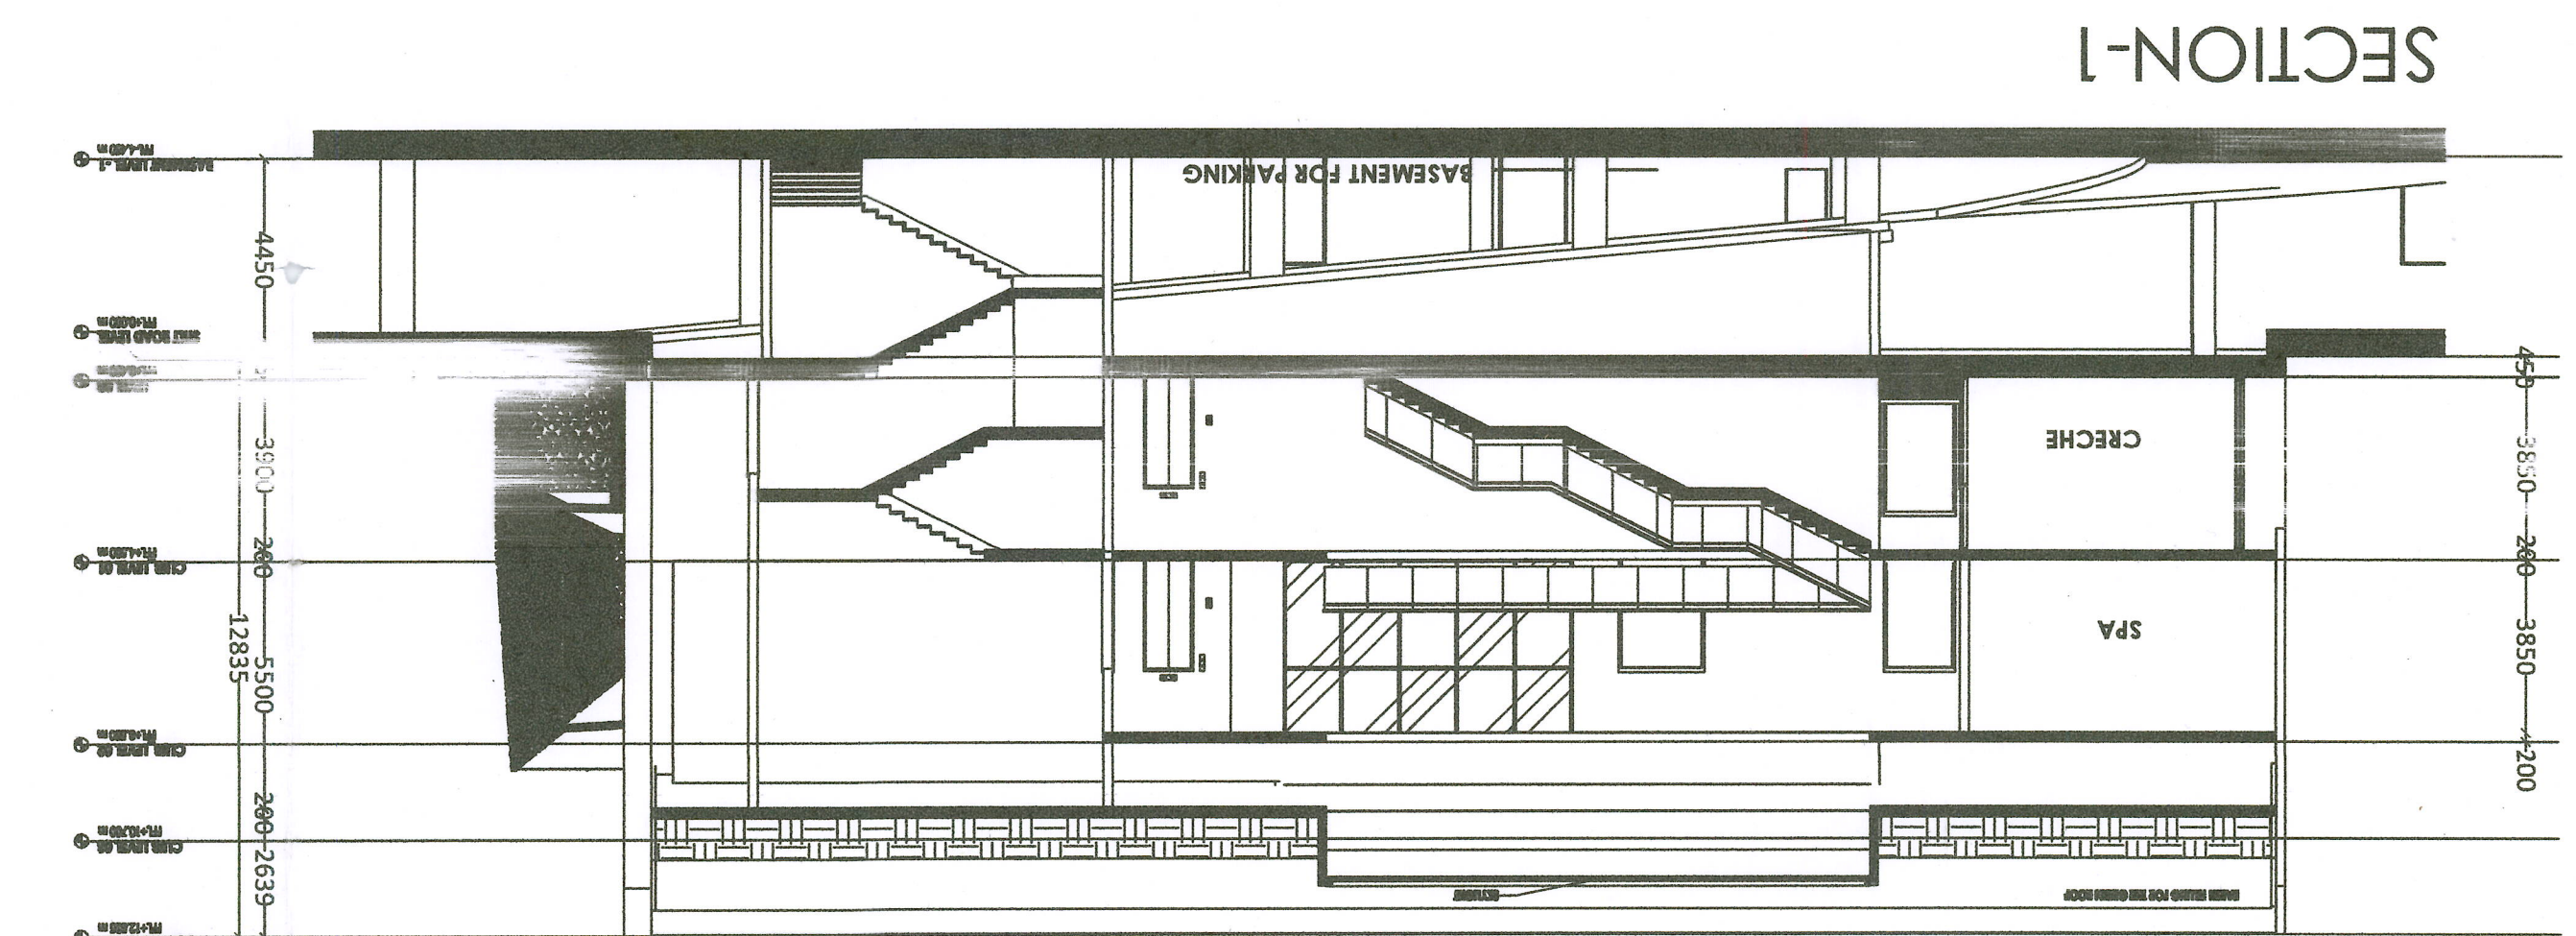


TERRACE FLOOR PLAN

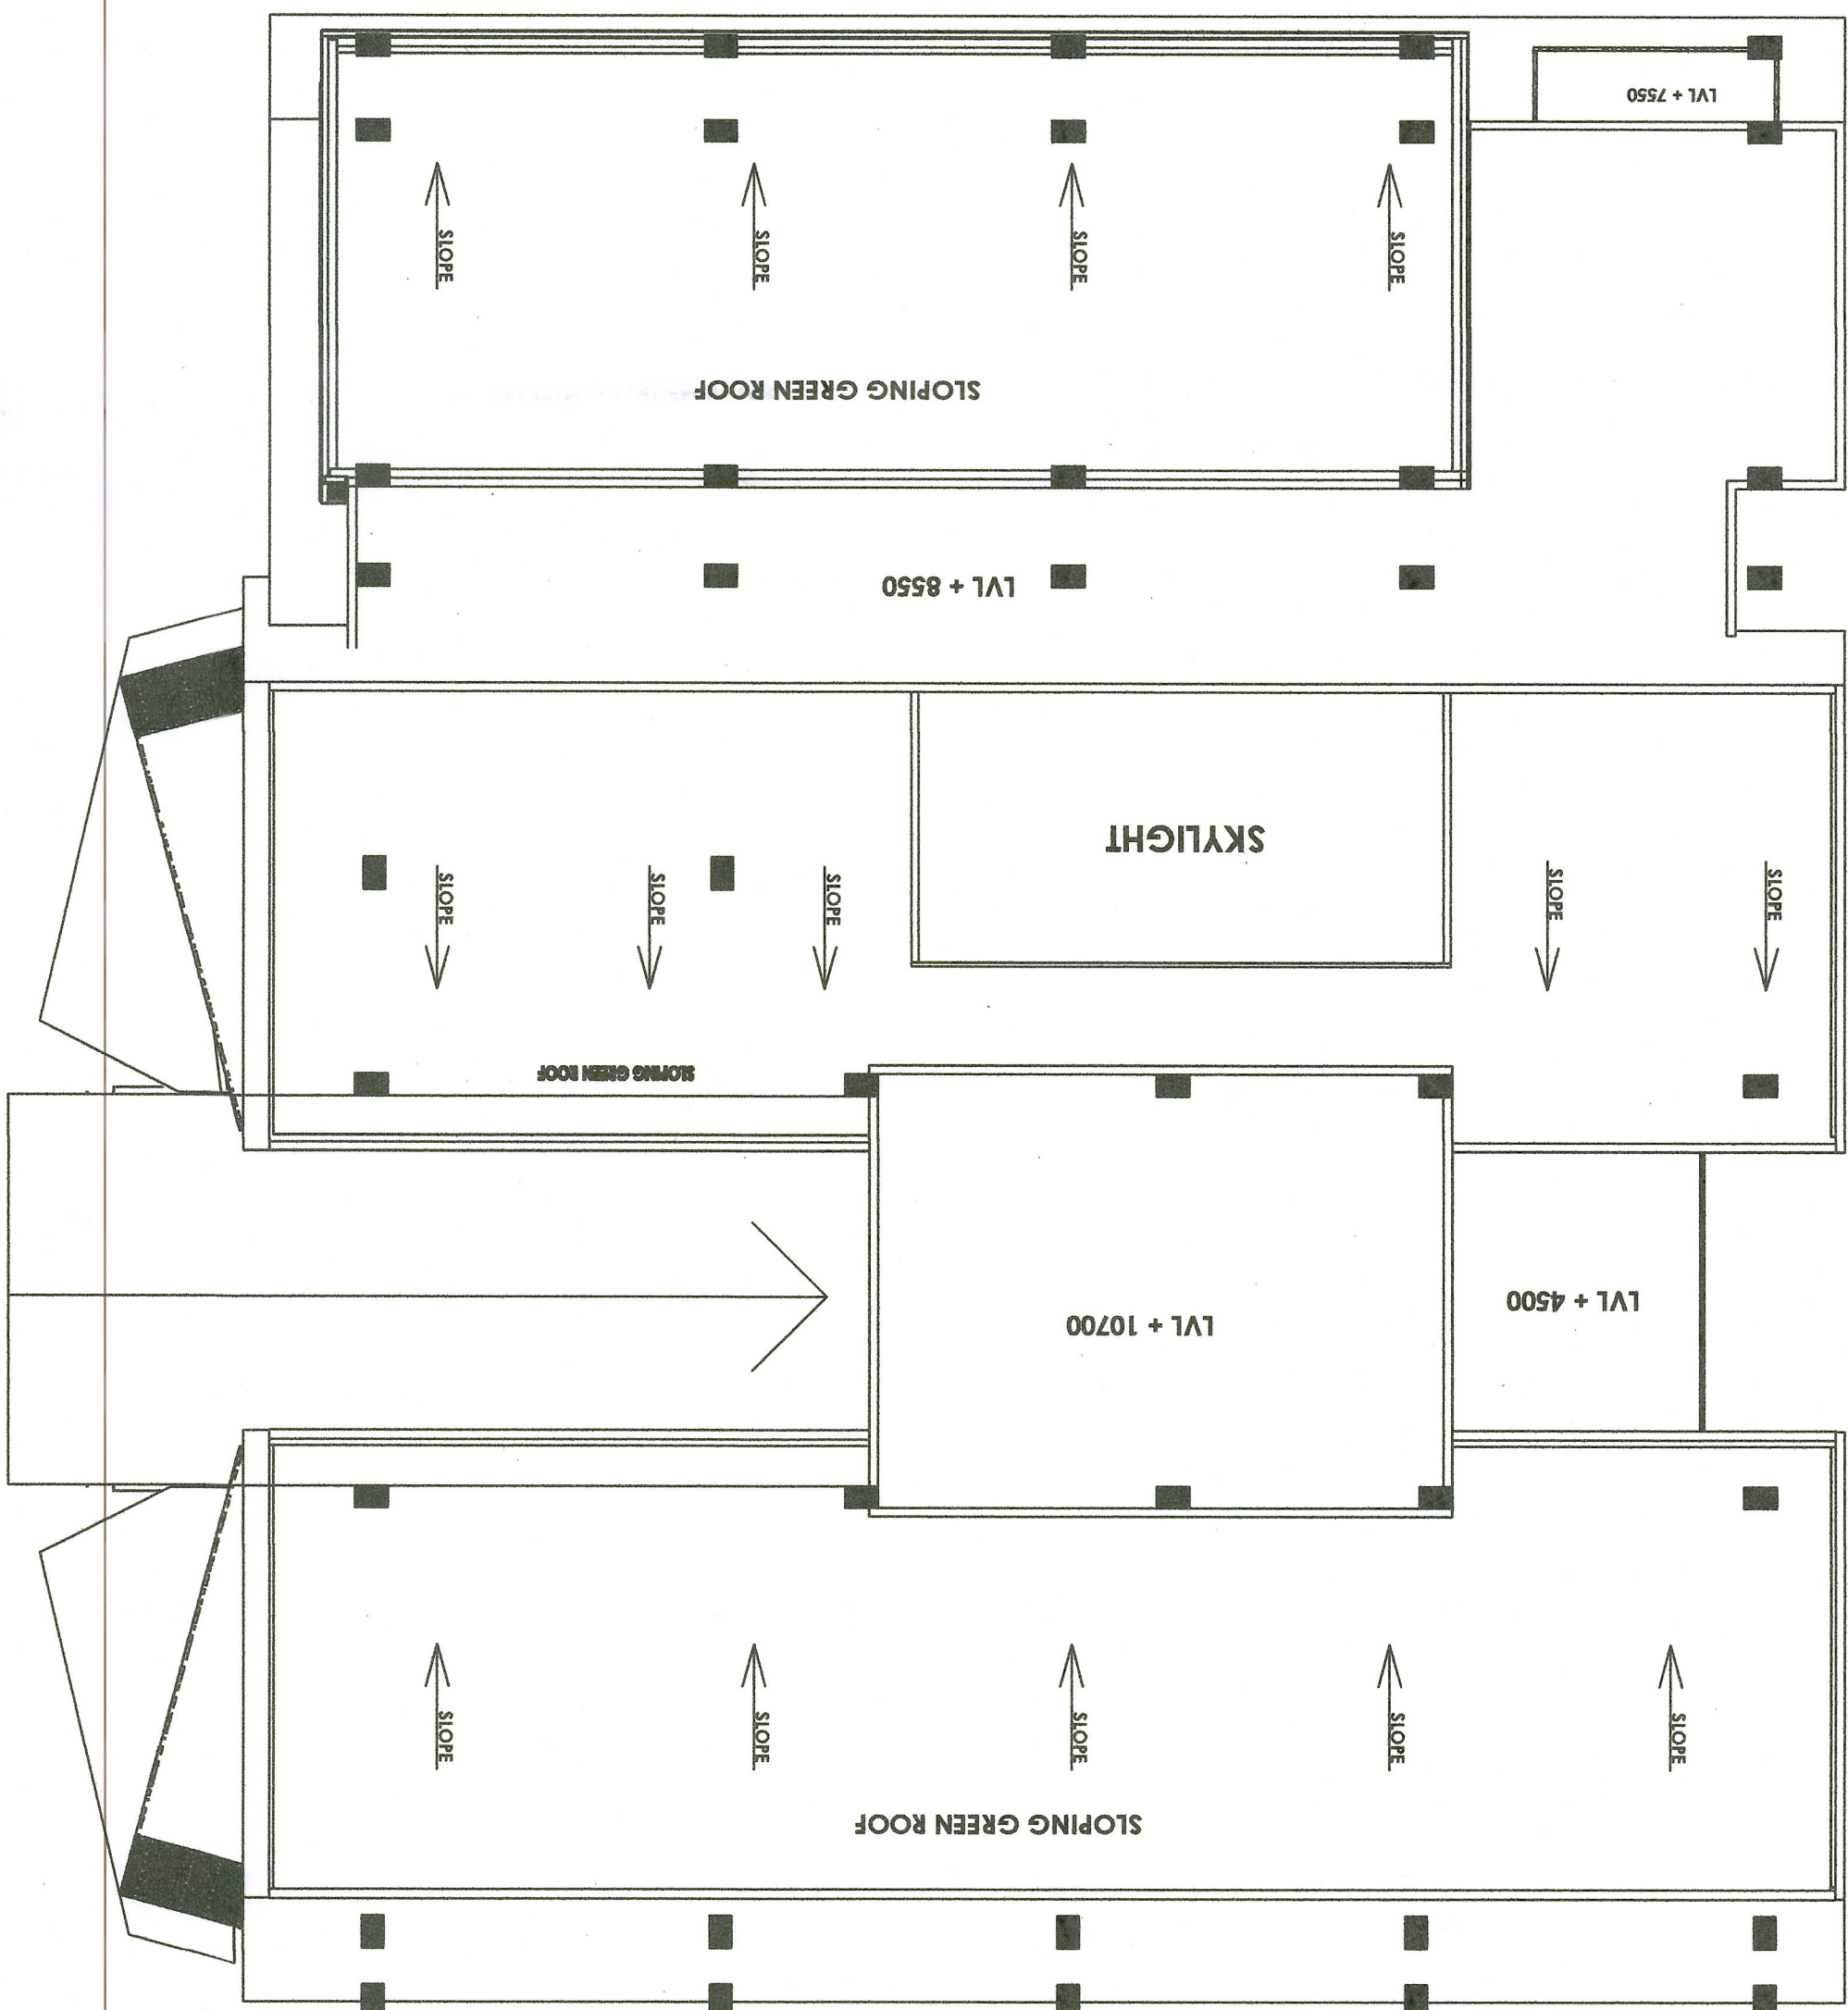

SECTION-2

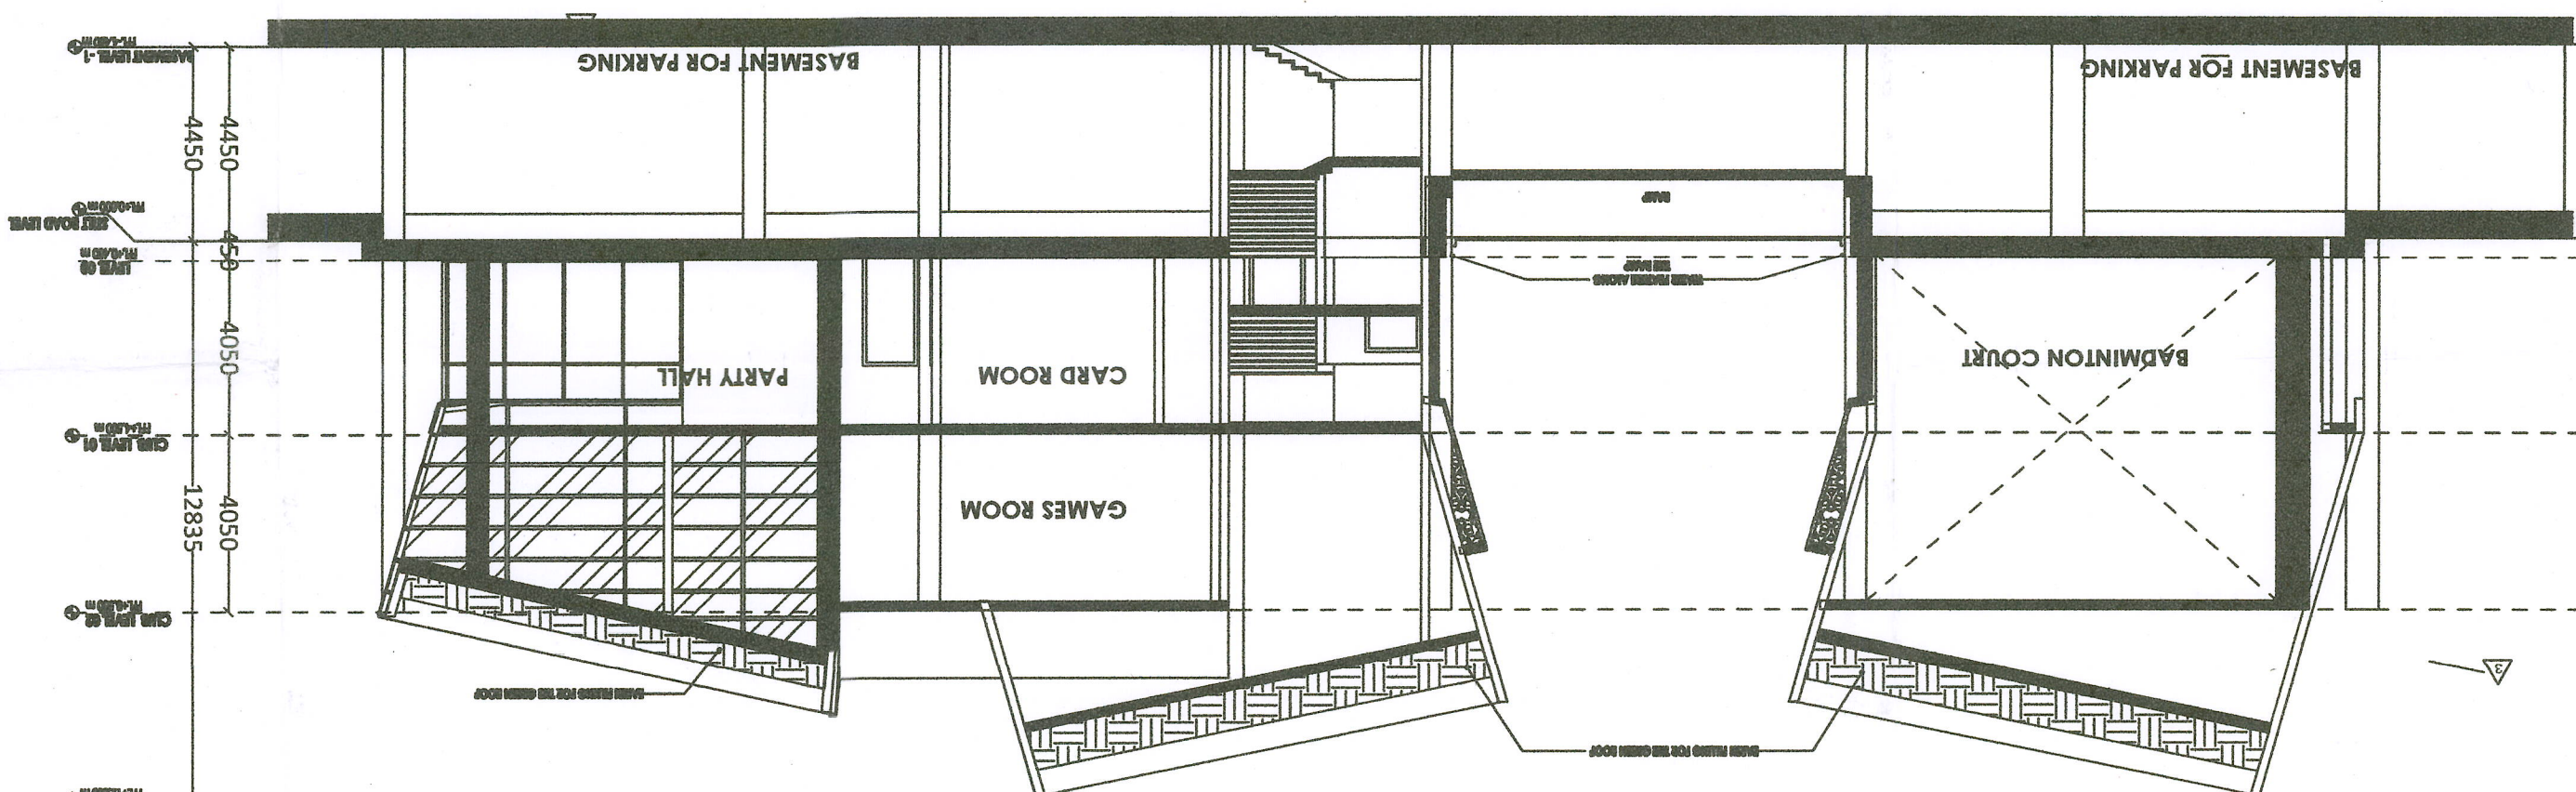

ELEVATION-3

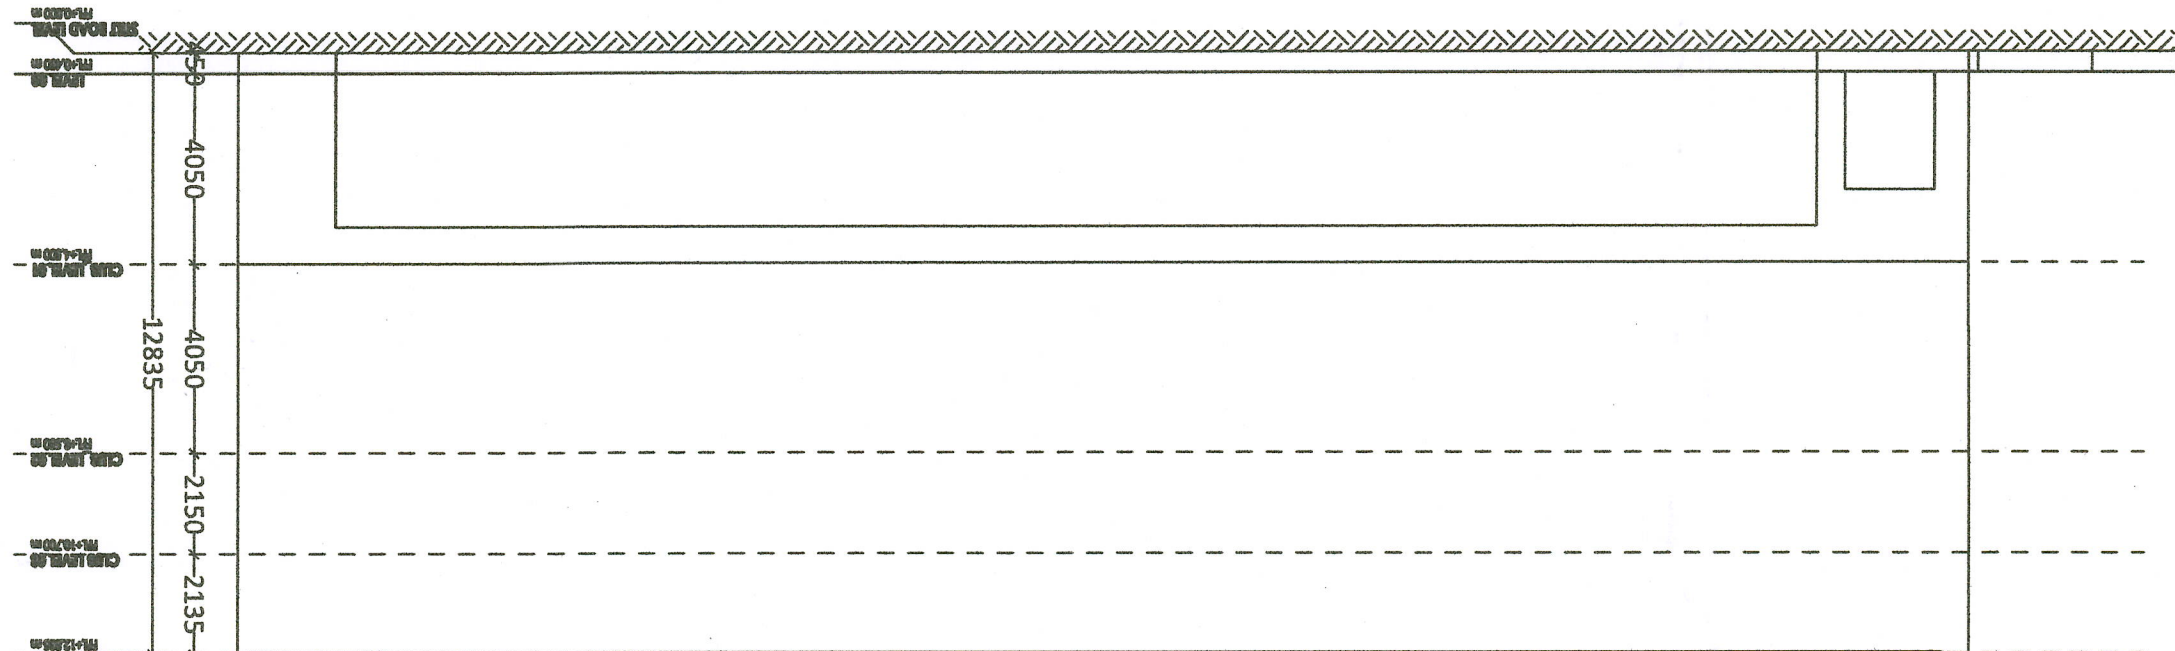

signature of geo technical engineer

signature of proof consultant

signature of structural engineer

signature of architect

signature of authorised signatory

For Eideco Infrastructure & Properties Ltd.

Authorised Signatory

PROJECT NAME :- ELDECO FAIRWAY RESERVE

TOWER NAME :- COMMUNITY BUILDING

SHEET NO :- COMM/ 02/02

GROUP HOUSING PLOT NO-02 SECTOR-80 HSID

IMT, GURUGRAM - 122050 (HR)

BELONGING TO:- M/S ELDECO INFRASTRUCTURE & PROPERTIES LIMITED

Notes

1. Unless otherwise mentioned all dimensions are in millimetres.
2. Unless otherwise mentioned all levels including finished floor.
3. Dimensions are not to be scaled from the drawing shown exclusive of finishes & rooms.
4. Any discrepancies, either between written dimension and site dimensions or within these drawings should be brought to the immediate attention of the consultant before executing the work.
5. This drawing is to be read in conjunction with all other drawings.

Structure Consultant

TPCL

B-74 | Sector 57 | Noida 201301

Uttar Pradesh | India

Phone :- 91 120 4306800

Website:-www.tpcl.in

Architect

Ar. Narender Kumar

CA/2014/66162

H.No. 291, New Vijay Nagar, Faridkot,

Haridwar - 132103

E-mail: contact@eidecoproperties.com

Phone: +91 11 4065 5000

New Delhi - 110 025 (India)

201-212, 2nd Floor, Splendor Forum,

Eideco Infrastructure & Properties Ltd.

Building Plans Approved by

Supervising Committee (HO).

Chairman Building Plan Committee cum

Divisional Town Planner

HSIDC, IMT - Manesar

Dated: 24/06/2024

To be read with Memo No. HSIDC/TP/IMT/2024/448

Be valid for five year only

Building Plans Sanction and Plans will

30-31