



TERRACE FLOOR PLAN

(LVL + 102800)

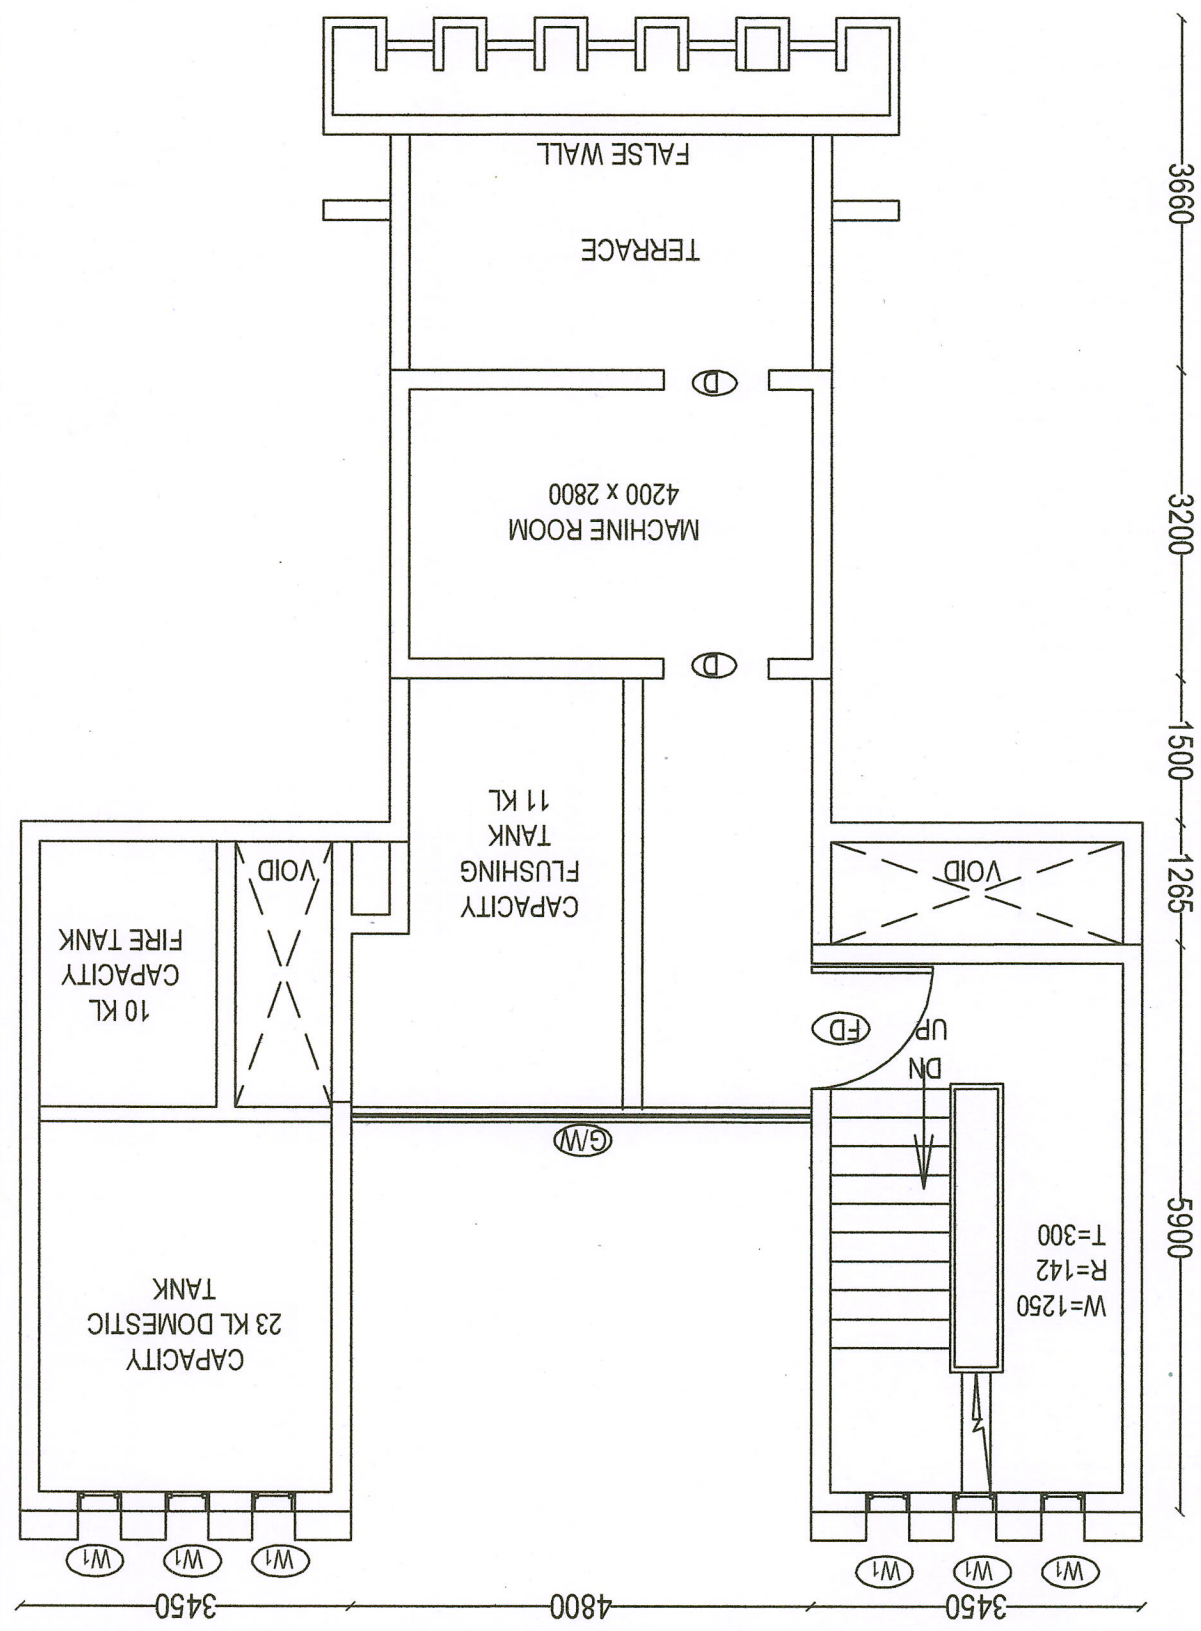

TERRACE FLOOR PLAN

(LVL + 105800)

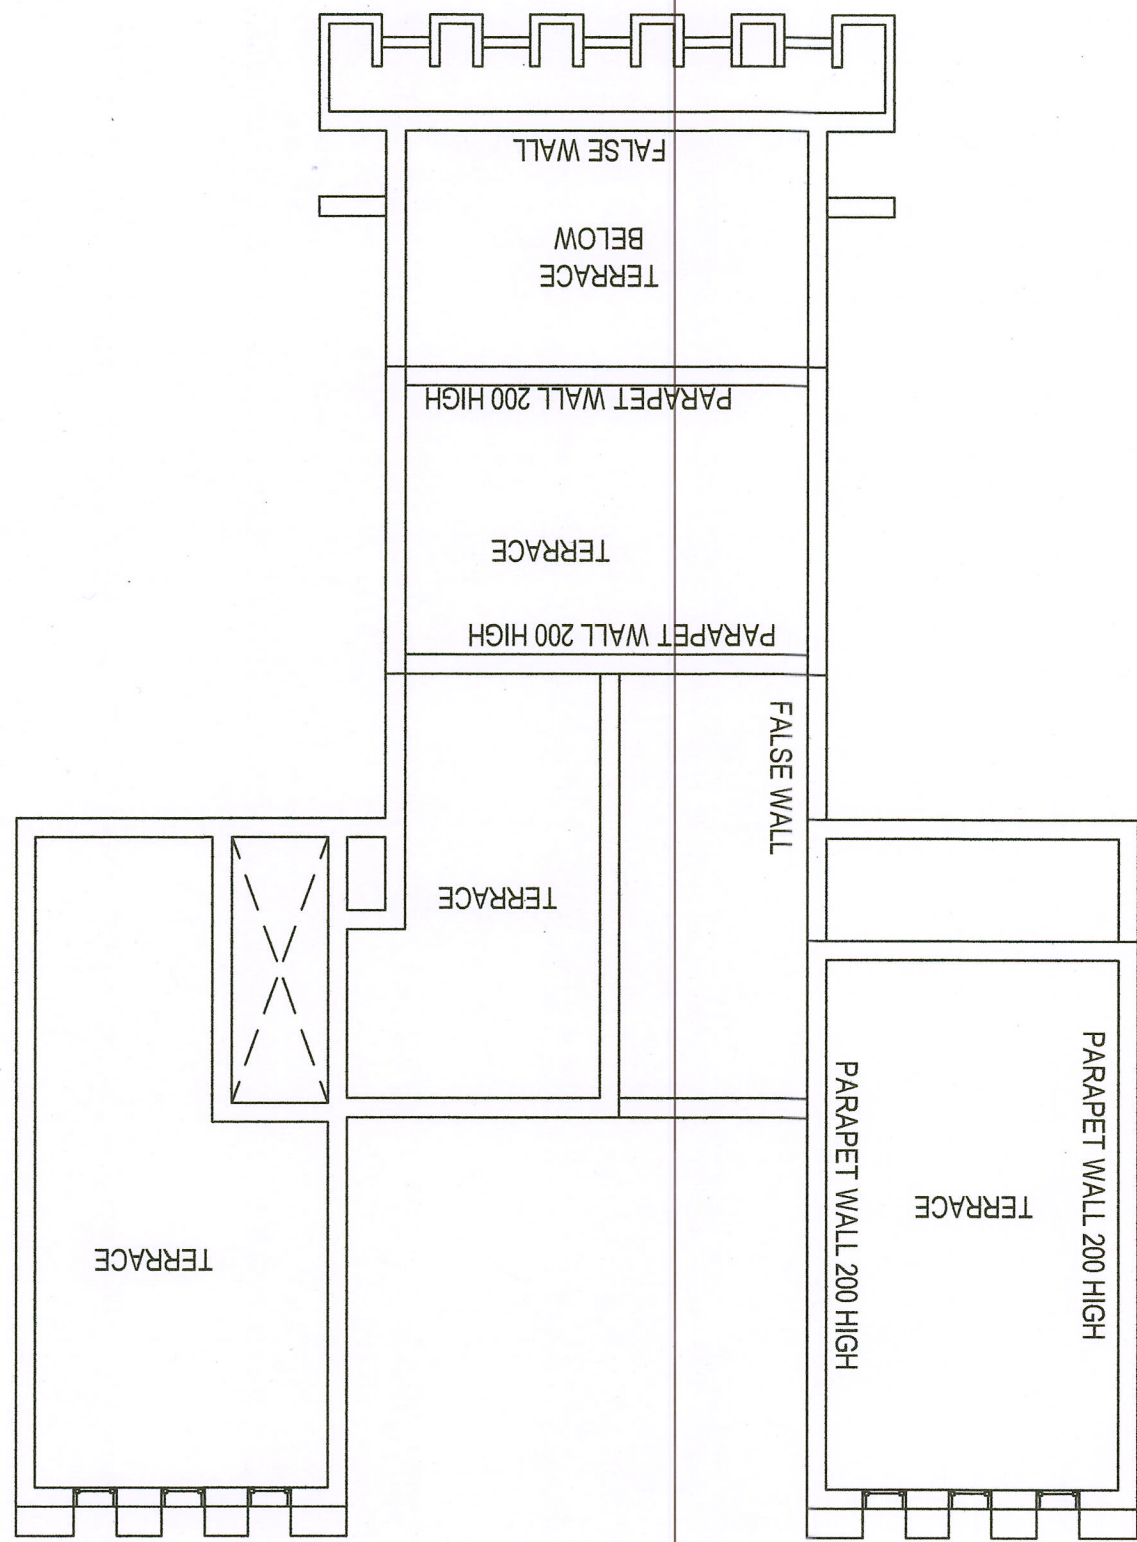

Block	Nos	Length	x	Breadth	Area
B-1	1	4.60	X	3.200	14.72
B-2	1	3.45	X	5.900	20.36
Mumty & Machine Room					
35.08					


Block	Nos	Length	x	Breadth	Area
B-1	1	3.15	X	4.530	14.27
B-2	1	2.75	X	4.155	11.43
Mumty At 28th Floor					
25.70					

Area At 28th Floor					
Total Area					
S-9	1	1.650	X	1.065	-1.76
S-8	1	1.800	X	1.065	-1.92
S-7	1	3.050	X	1.065	-3.25
S	2	3.050	X	5.500	-33.55
L	1	3.100	X	2.450	-7.60
Less Stair well / lift well / Shaft					
98.20					

Block	Nos	Length	x	Breadth	Area
A-1	2	3.45	X	7.165	49.44
	1	4.80	X	3.115	14.95
	1	4.60	X	7.350	33.81
Twenty Eight Floor					
98.20					




TWENTY EIGHT FLOOR PLAN

(UNIT DE)

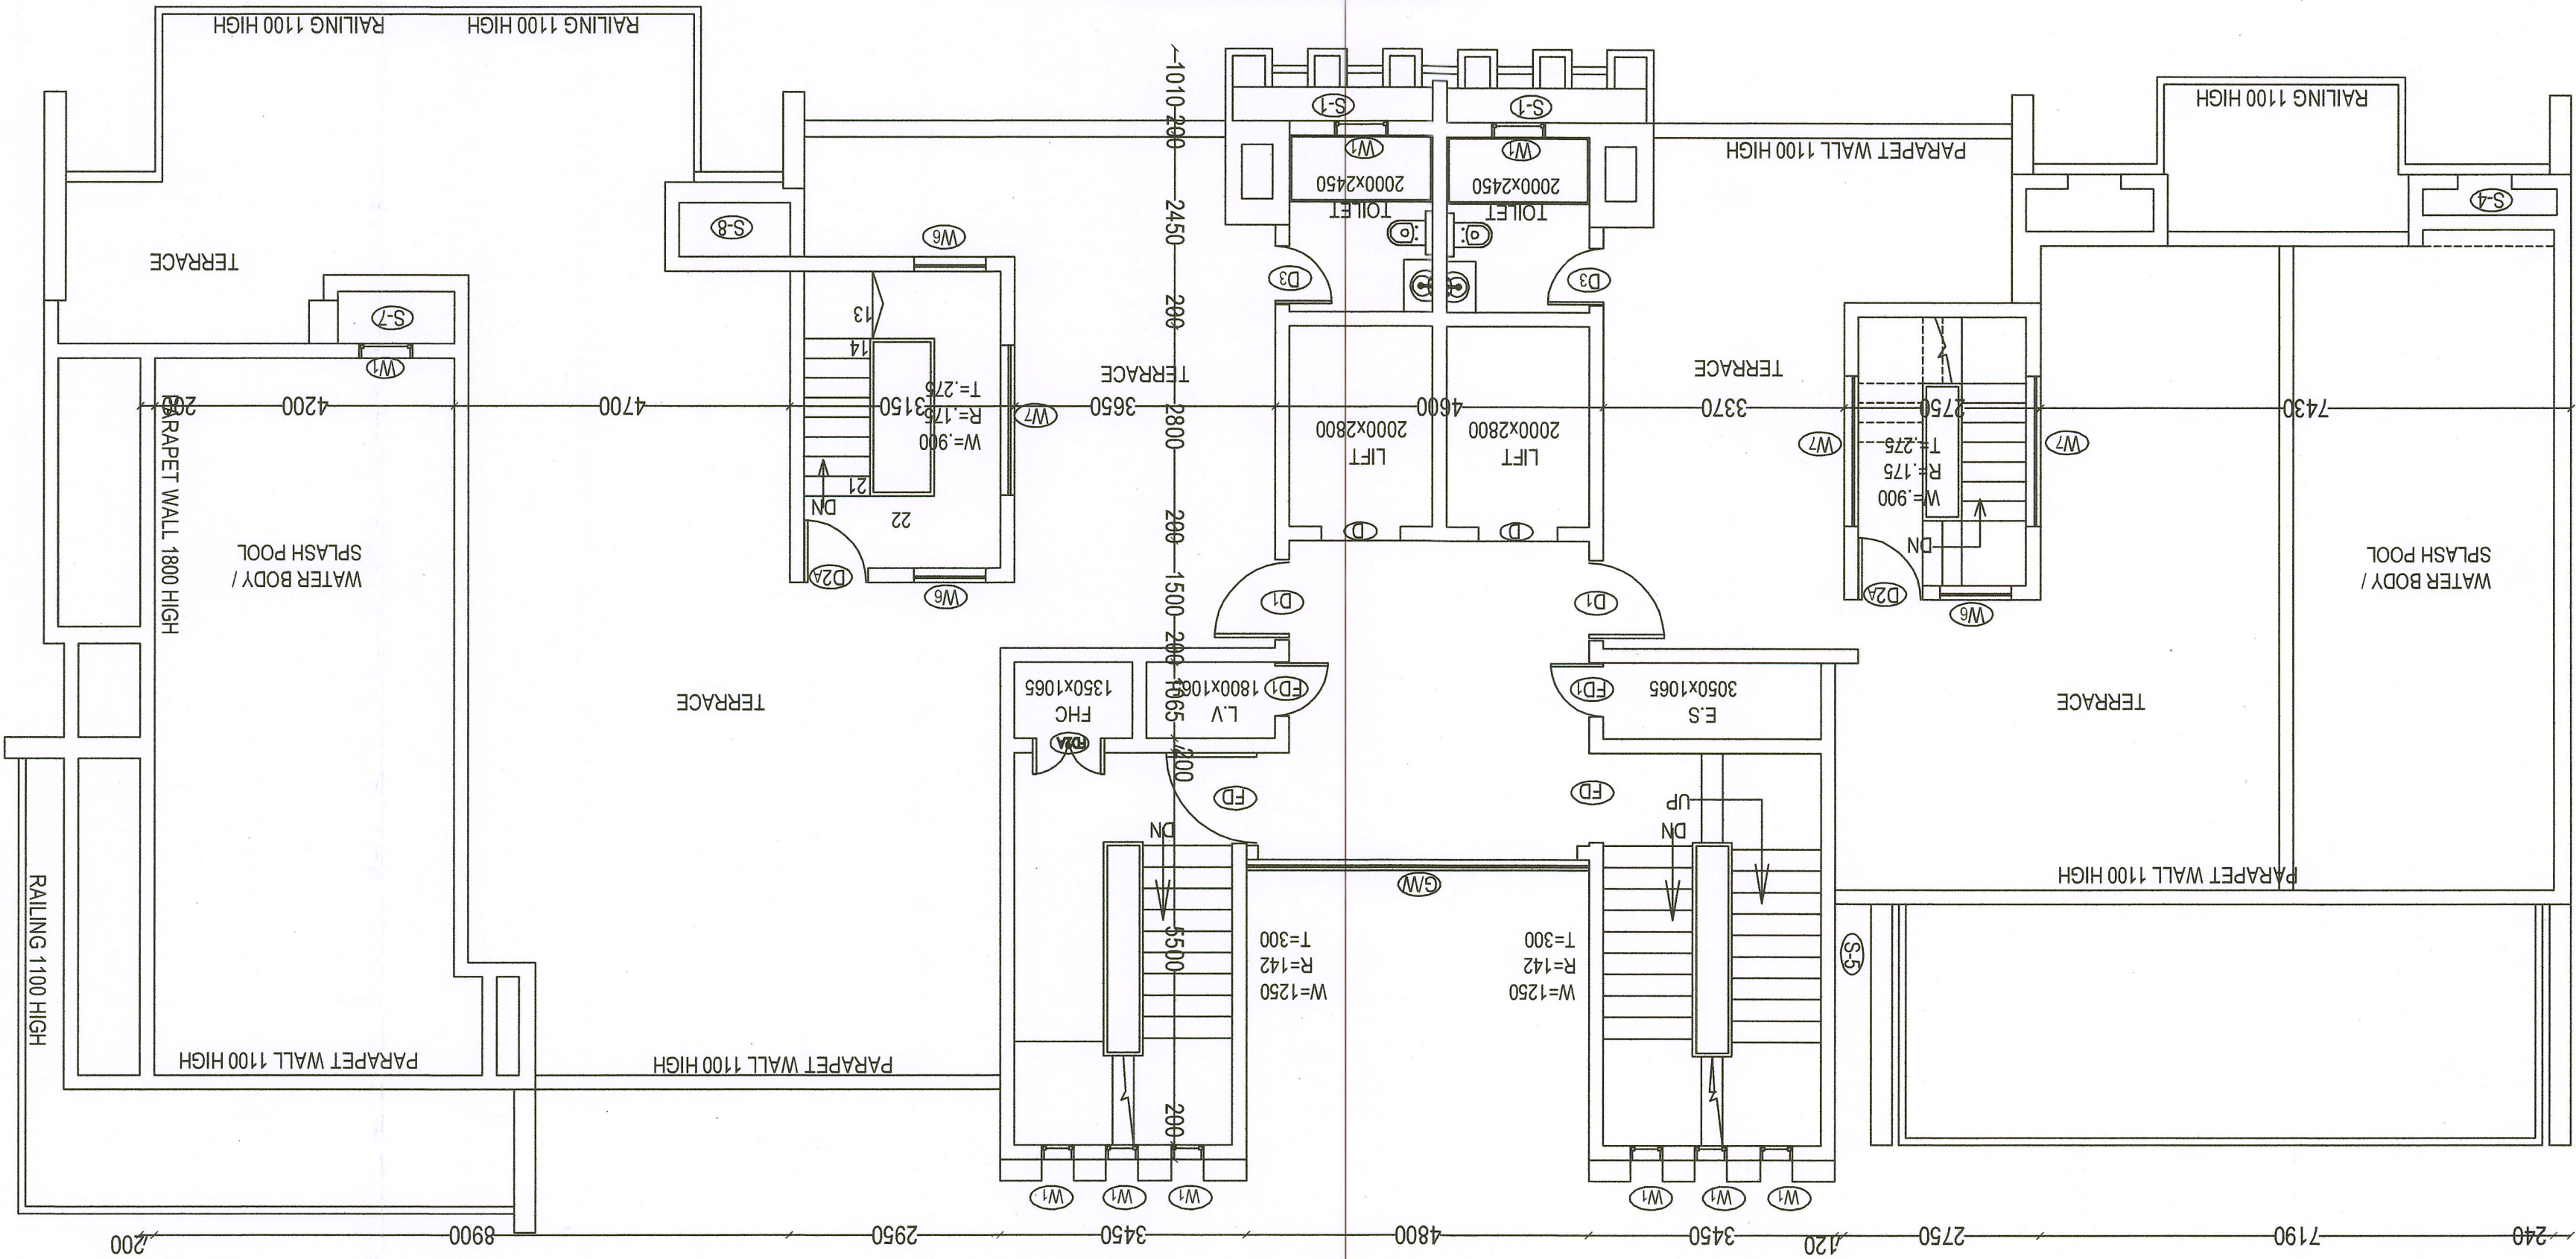

DETAIL OF JOINERY

W1	= 750x1300
W2	= 600x1300
W3	= 750x2300
W4	= 600x3250
FD	= 1300x2400
FD1	= 800x2400
FD2A	= 1000x2400
DW1	= 1520x2400
SD1	= 2500x2400
SD2	= 1575x2400
D3	= 800x2400
D2	= 1000x2400
D1	= 1200x2700
GD3	= 5120x2400
GD2	= 5320x2400
GD1	= 4800x2400
GW2	= 9200x2400
GW1	= 5320x2400
GW	= 4800x2400

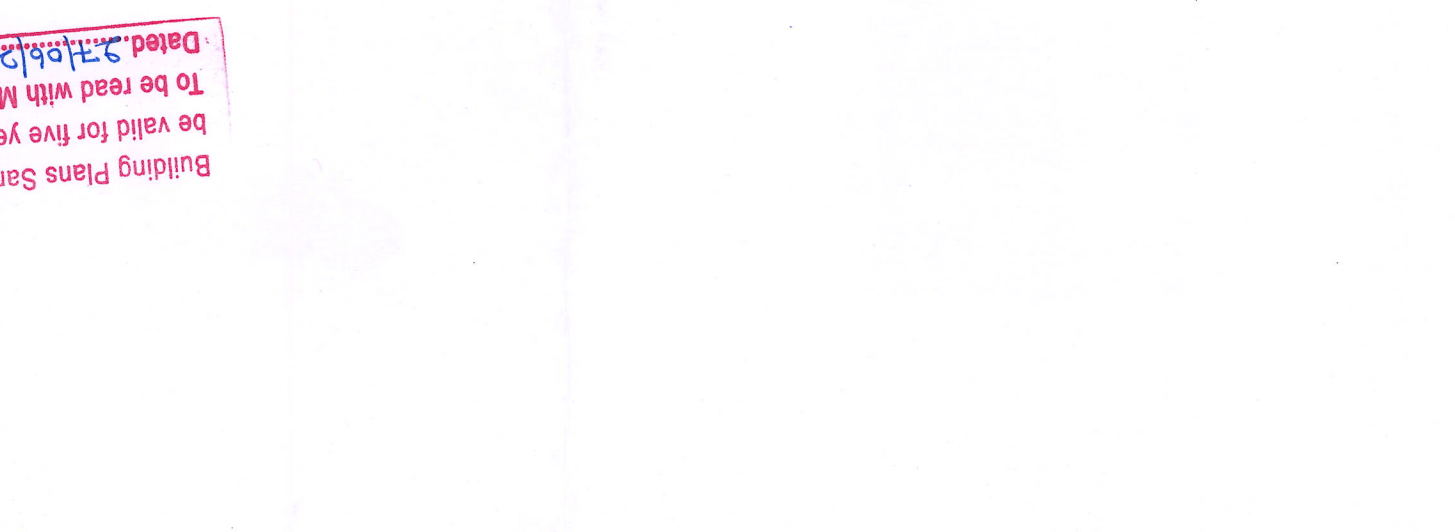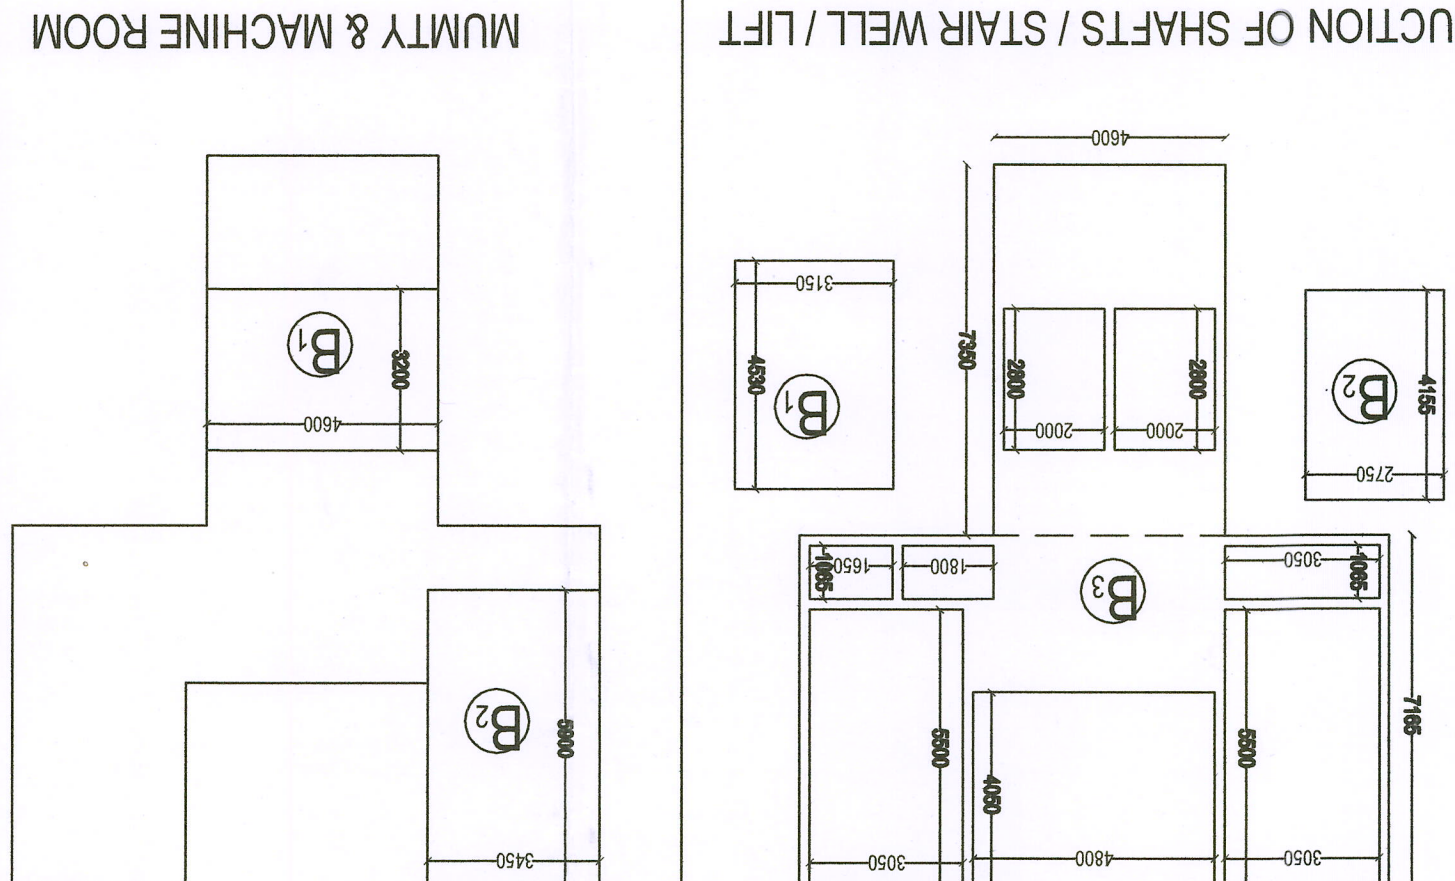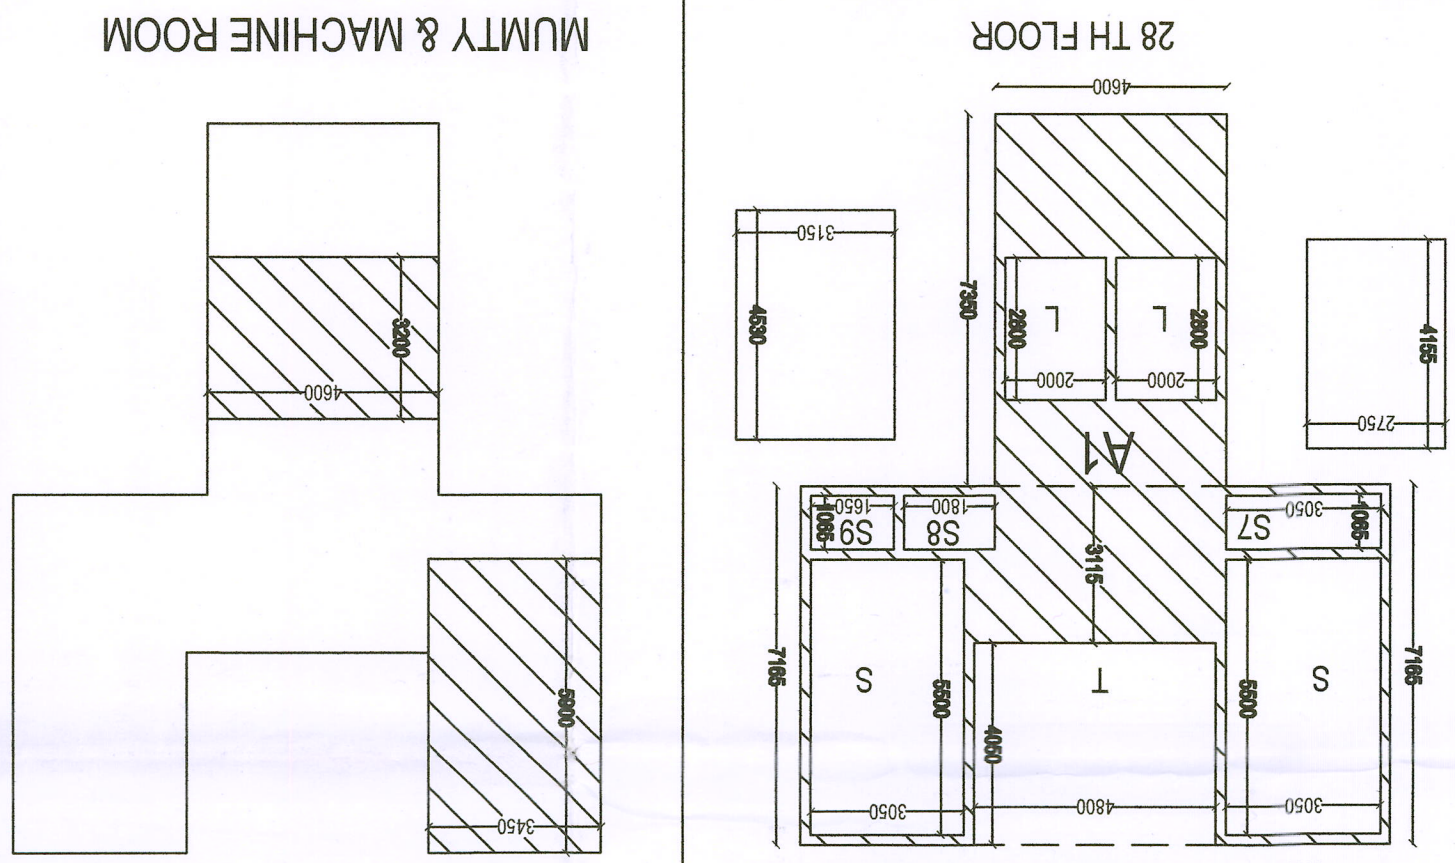

Building Plans Approved by
Supervising Committee (H.O.)
Chairman Building Plan Committee cum
Divisional Town Planner
HSIDCO, Mumbai
Dated: 27/06/2019
To be read with Memo No. HSIDCO/100/117/H/2019/440-448
Building Plans Sanction and Plans will
be valid for five year only

ELDECO
Eldeco Infrastructure & Properties Ltd.
201-212, 2nd Floor, Splendor Forum,
New Delhi - 110 025 (India)
Phone: +91 11 4065 5000
E-mail: contact@eldecoproperties.com
Architect
Ar. Narmad Kumar
CA/2014/66162
H.No. 291, New Vaj Nagar, Panipat,
Haryana - 132103
Structure Consultant
B-74 | Sector 57 | Noida 201301
Uttar Pradesh | India
Phone: +91 120 4306800
Website: www.tpc.in

Notes
1. Unless otherwise mentioned all dimensions are in
Millimeters.
2. Unless otherwise mentioned all levels including
finished floor.
3. Unless otherwise mentioned all dimensions are
shown exclusive of finishes & frames.
4. Dimensions are not to be scaled from the drawing.
5. Any discrepancies, either between written dimensions
and site drawings or within these drawings should be
brought to the immediate attention of the consultant
before executing the work.
6. This drawing is to be read in conjunction with all other.

Address
GOUR HOUSING PLOT NO-02 SECTOR-80 HSIDCO
BELONGING TO:- M/S ELDECO INFRASTRUCTURE
& PROPERTIES LIMITED
PROJECT NAME :- ELDECO FAIRWAY RESERVE
TOWER NAME :- BLOCK DE
SHEET NO :- DE/003/004
For Eldeco Infrastructure & Properties Ltd.
Authorised Signatory
Signature of authorised signatory
Signature of architect
Signature of structural engineer
Signature of geo technical engineer

Signature of geo technical engineer
Signature of structural engineer
Signature of architect
Signature of authorised signatory
Signature of geo technical engineer
Signature of structural engineer
Signature of architect
Signature of authorised signatory