



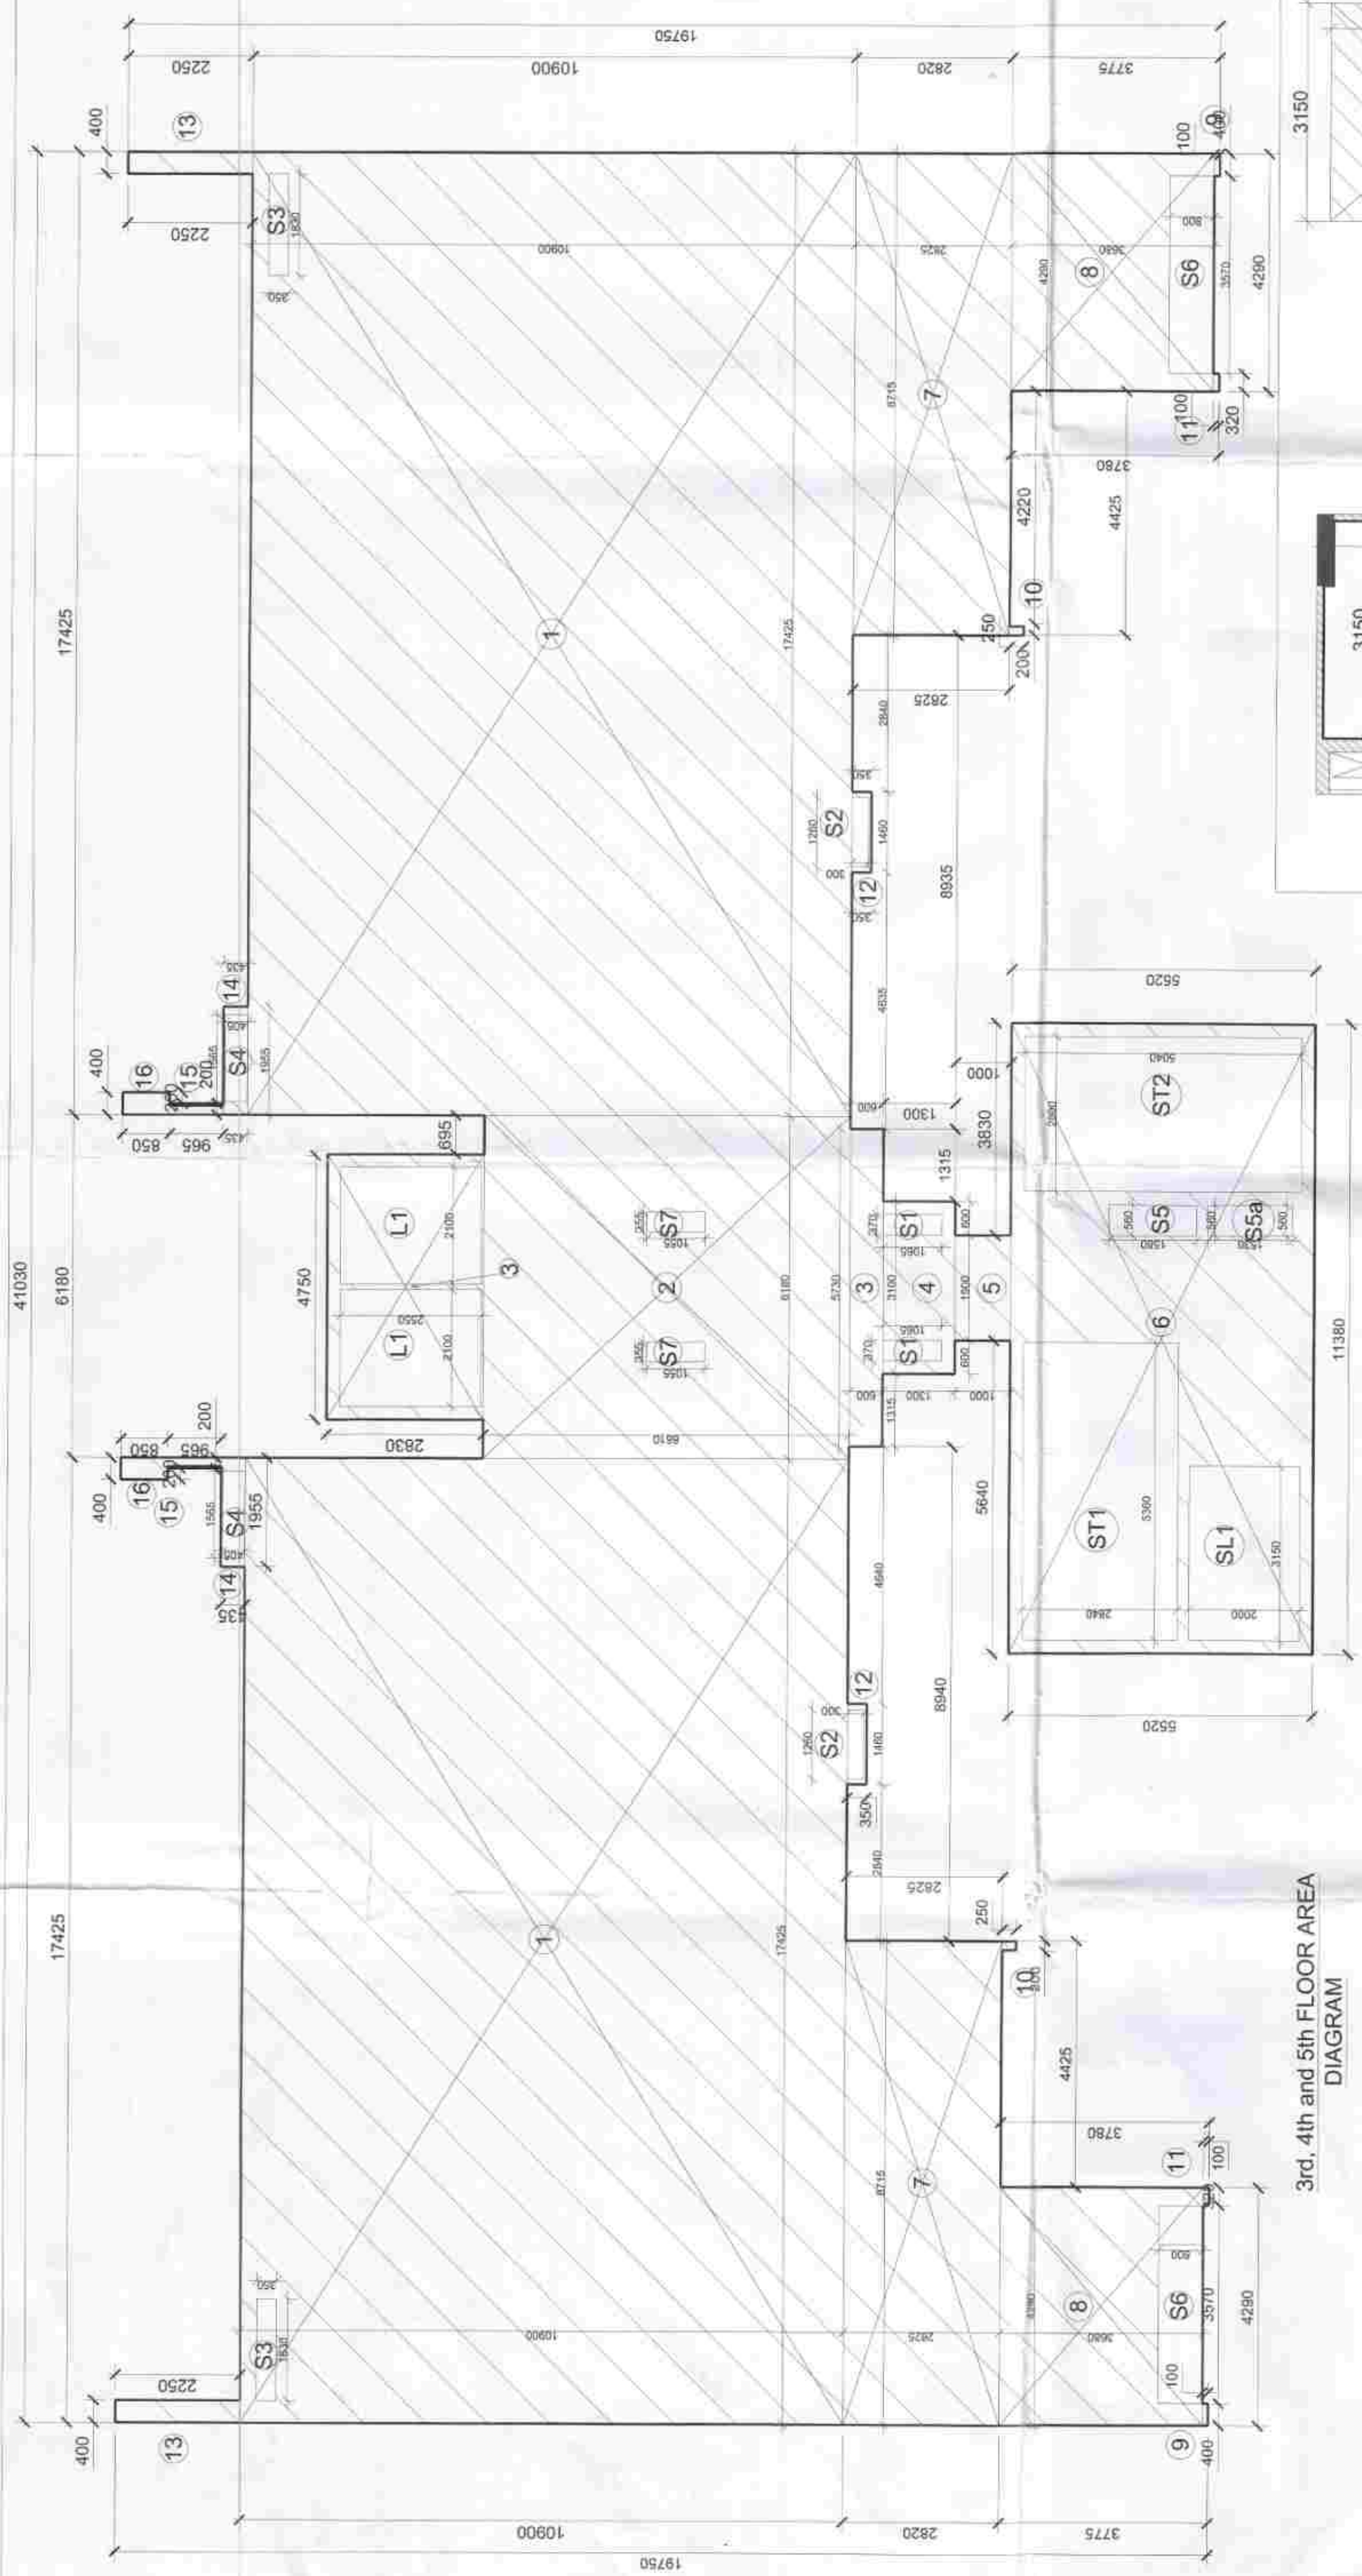

AREA STATEMENT			
S.NO	LENGTH	BREADTH	AREA IN SQ.M
1	3.150	3.650	11.488
2	0.800	1.040	0.832
3	0.480	1.215	0.583
4	1.635	0.600	0.981
TOTAL			13.894

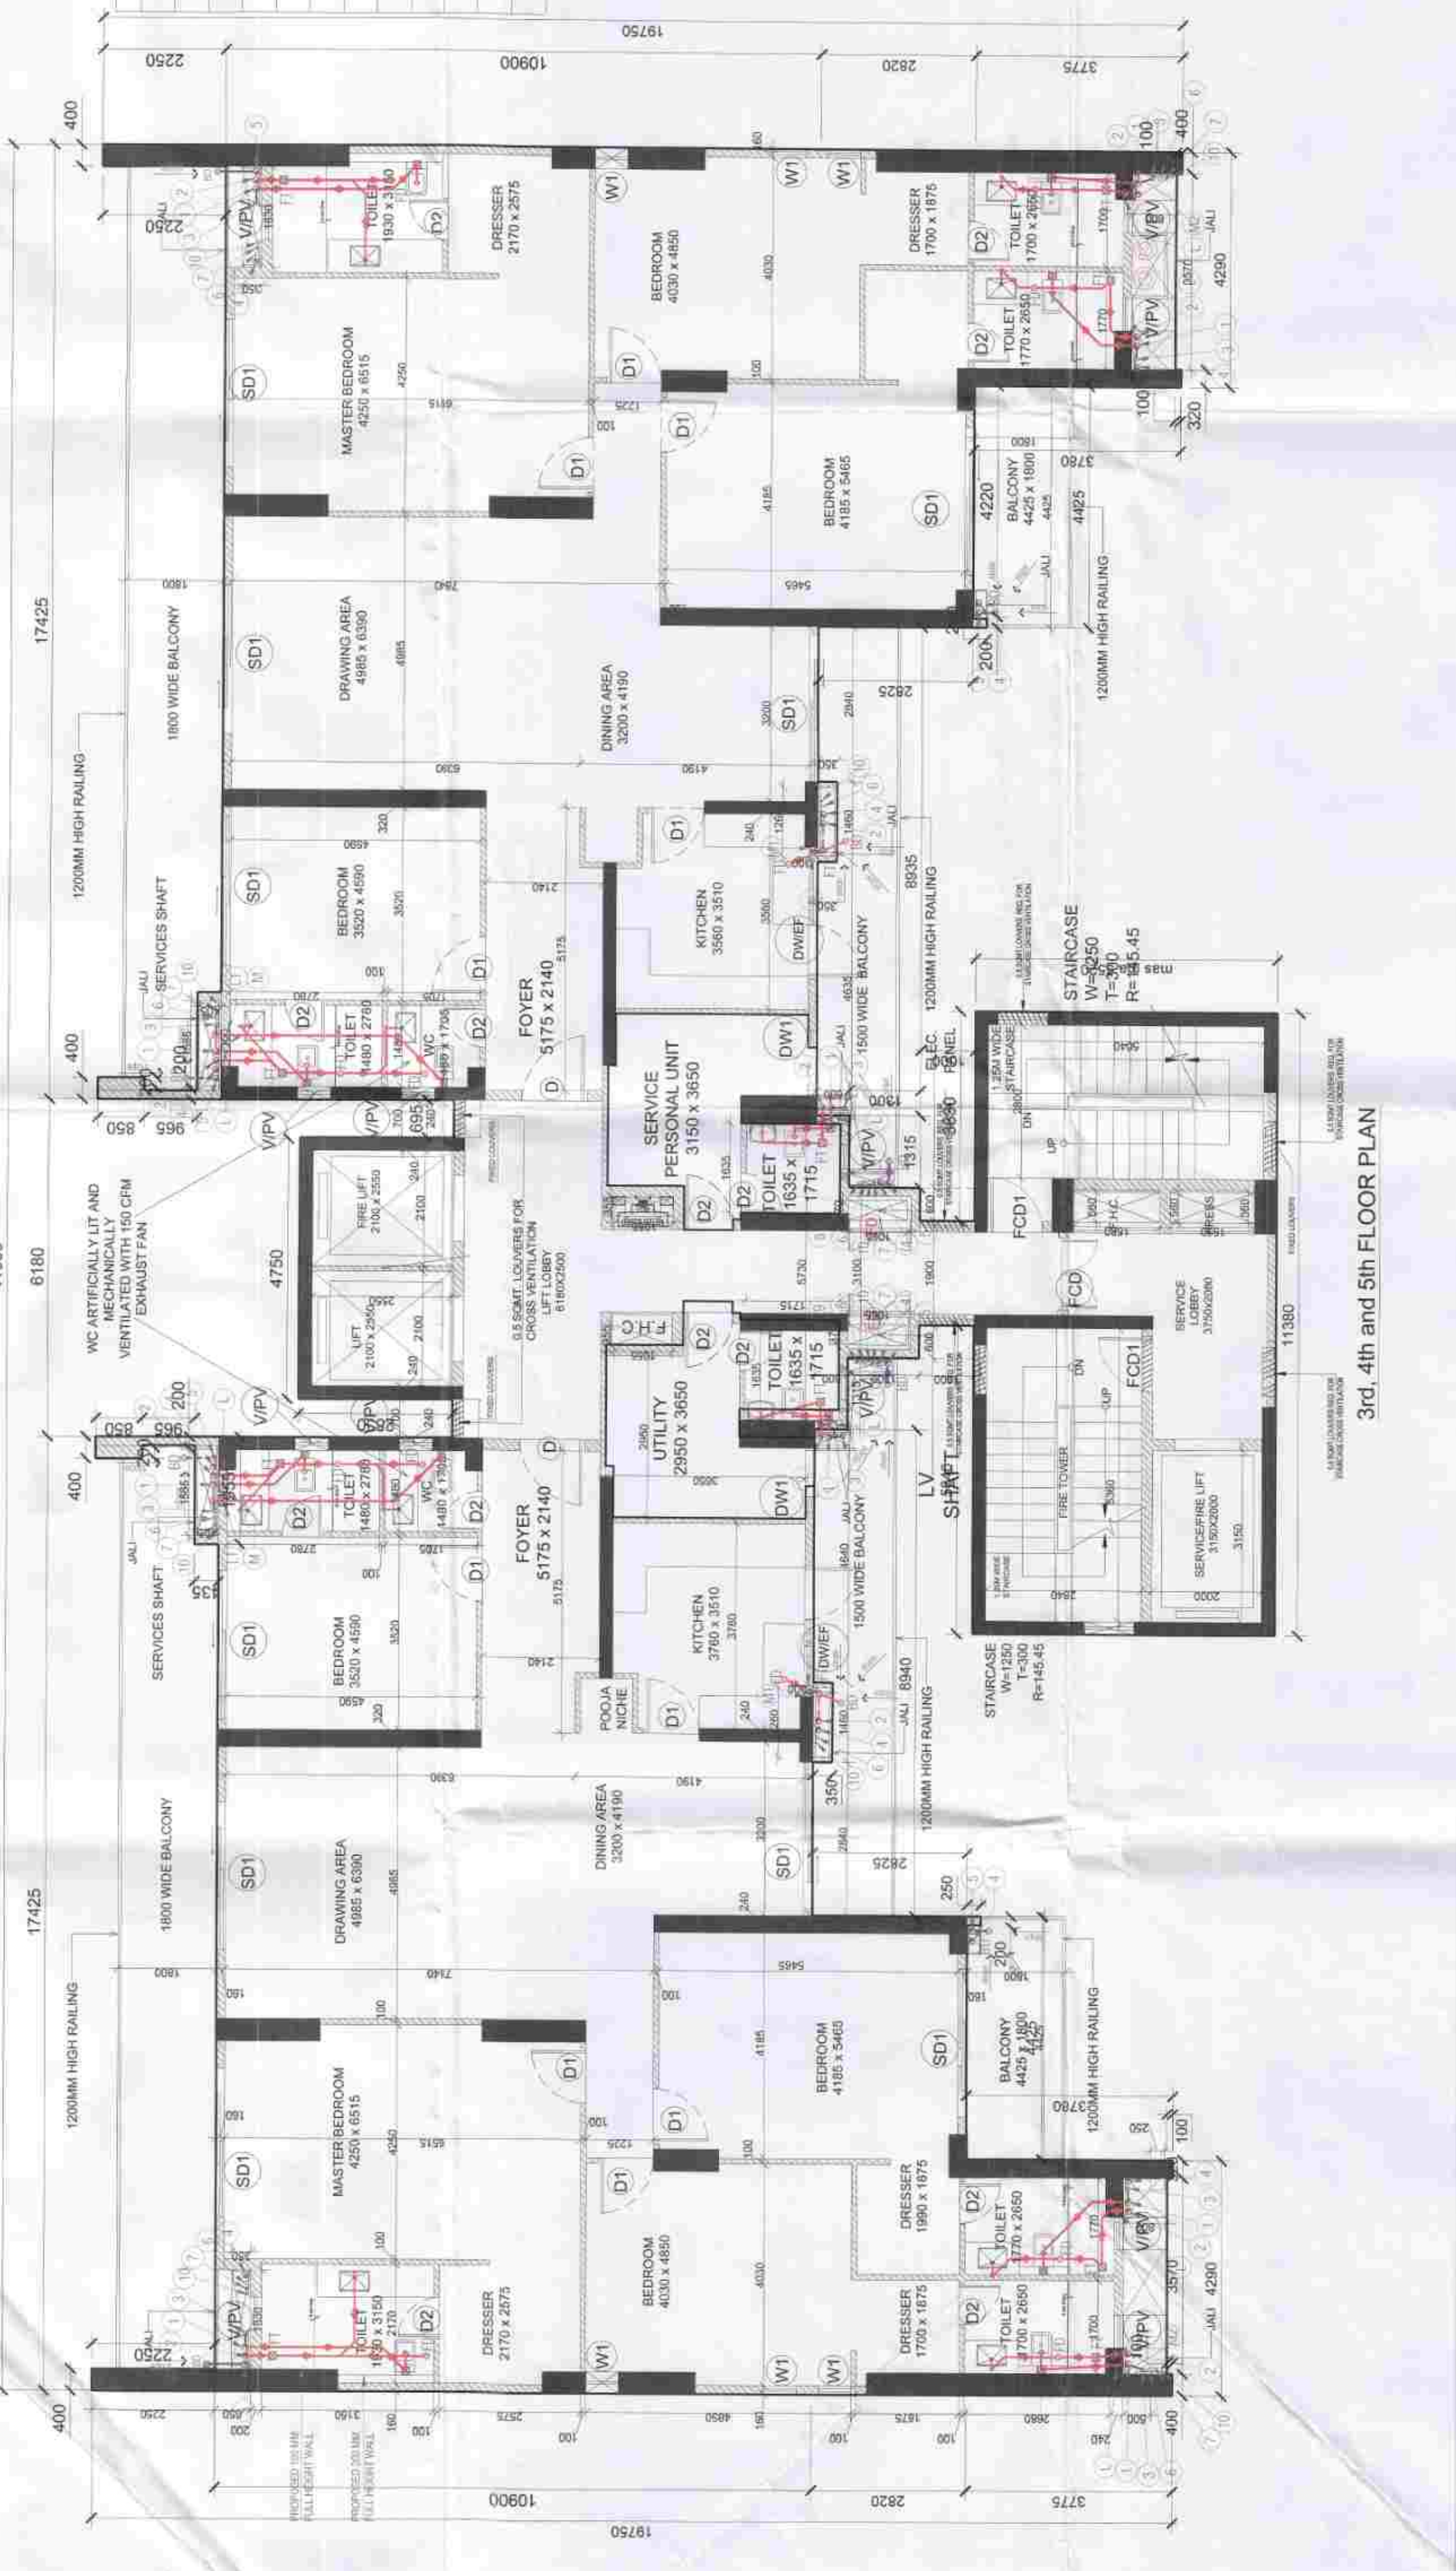

AREA STATEMENT			
S.NO	LENGTH	BREADTH	AREA IN SQ.M
1	17.425	2.000	34.850
2	17.425	2.000	34.850
Note:-

1. BUILDING HAS AUTOMATIC SPRINKLER SYSTEM WHEREVER REQUIRED BY NBC.
2. BUILDING WILL BE DESIGNED (STRUCTURES) AS PER RELEVANT IS CODES FOR EARTH QUAKE RESISTANCE.
3. FOR SOIL WASTE- SINGLE STACK SYSTEM WILL BE ADOPTED AS PER APPROVED IN NBC-2016.
4. BUILDING IS FULLY NATURAL VENTILATED & ALL INTERNAL TOILETS AND BASEMENTS SHALL BE MECHANICALLY VENTILATED. BUILDING HAS 100% POWER BACKUP FOR LIFTS.
5. ALL DIMENSIONS ARE IN MM.

DDT(T)

MEMBER

BPAC



Project:-

Building Plan of Phase-C of
Group Housing Colony measuring
24.6275 acres (License No 21 of
2008 dated 08.02.2008, License
No 28 of 2012 dated 07.04.2012
and license No 99 of 2019 dated
04.09.2019) in Sector-112,
Gurgaon
Gurugram Manesar Urban
Complex being Developed by
Experion Developers Pvt Ltd and
Others.

OWNER:-

EXPERION DEVELOPER PVT. LTD. IN
COLLABORATION WITH THERE
ASSOCIATE COMPANIES

ARCHITECTS:-



DESIGN PLUS
Architecture, Interiors, Construction Management
C-312/315a, MCM Comopolitan, Sector 66, Gurgaon,
Haryana - 122002
9876543210
www.designplusarchitects.in
mail@designplusarchitects.in

ARCHITECT'S SEAL
& SIGNATURE



OCTOBER, 2023

SCALE : 1:100

DRAWING TITLE:-

3rd, 4th and 5th FLOOR PLAN

& AREA DETAIL

DRAWING NO:-

13/318 - 17/374

A-107A

