


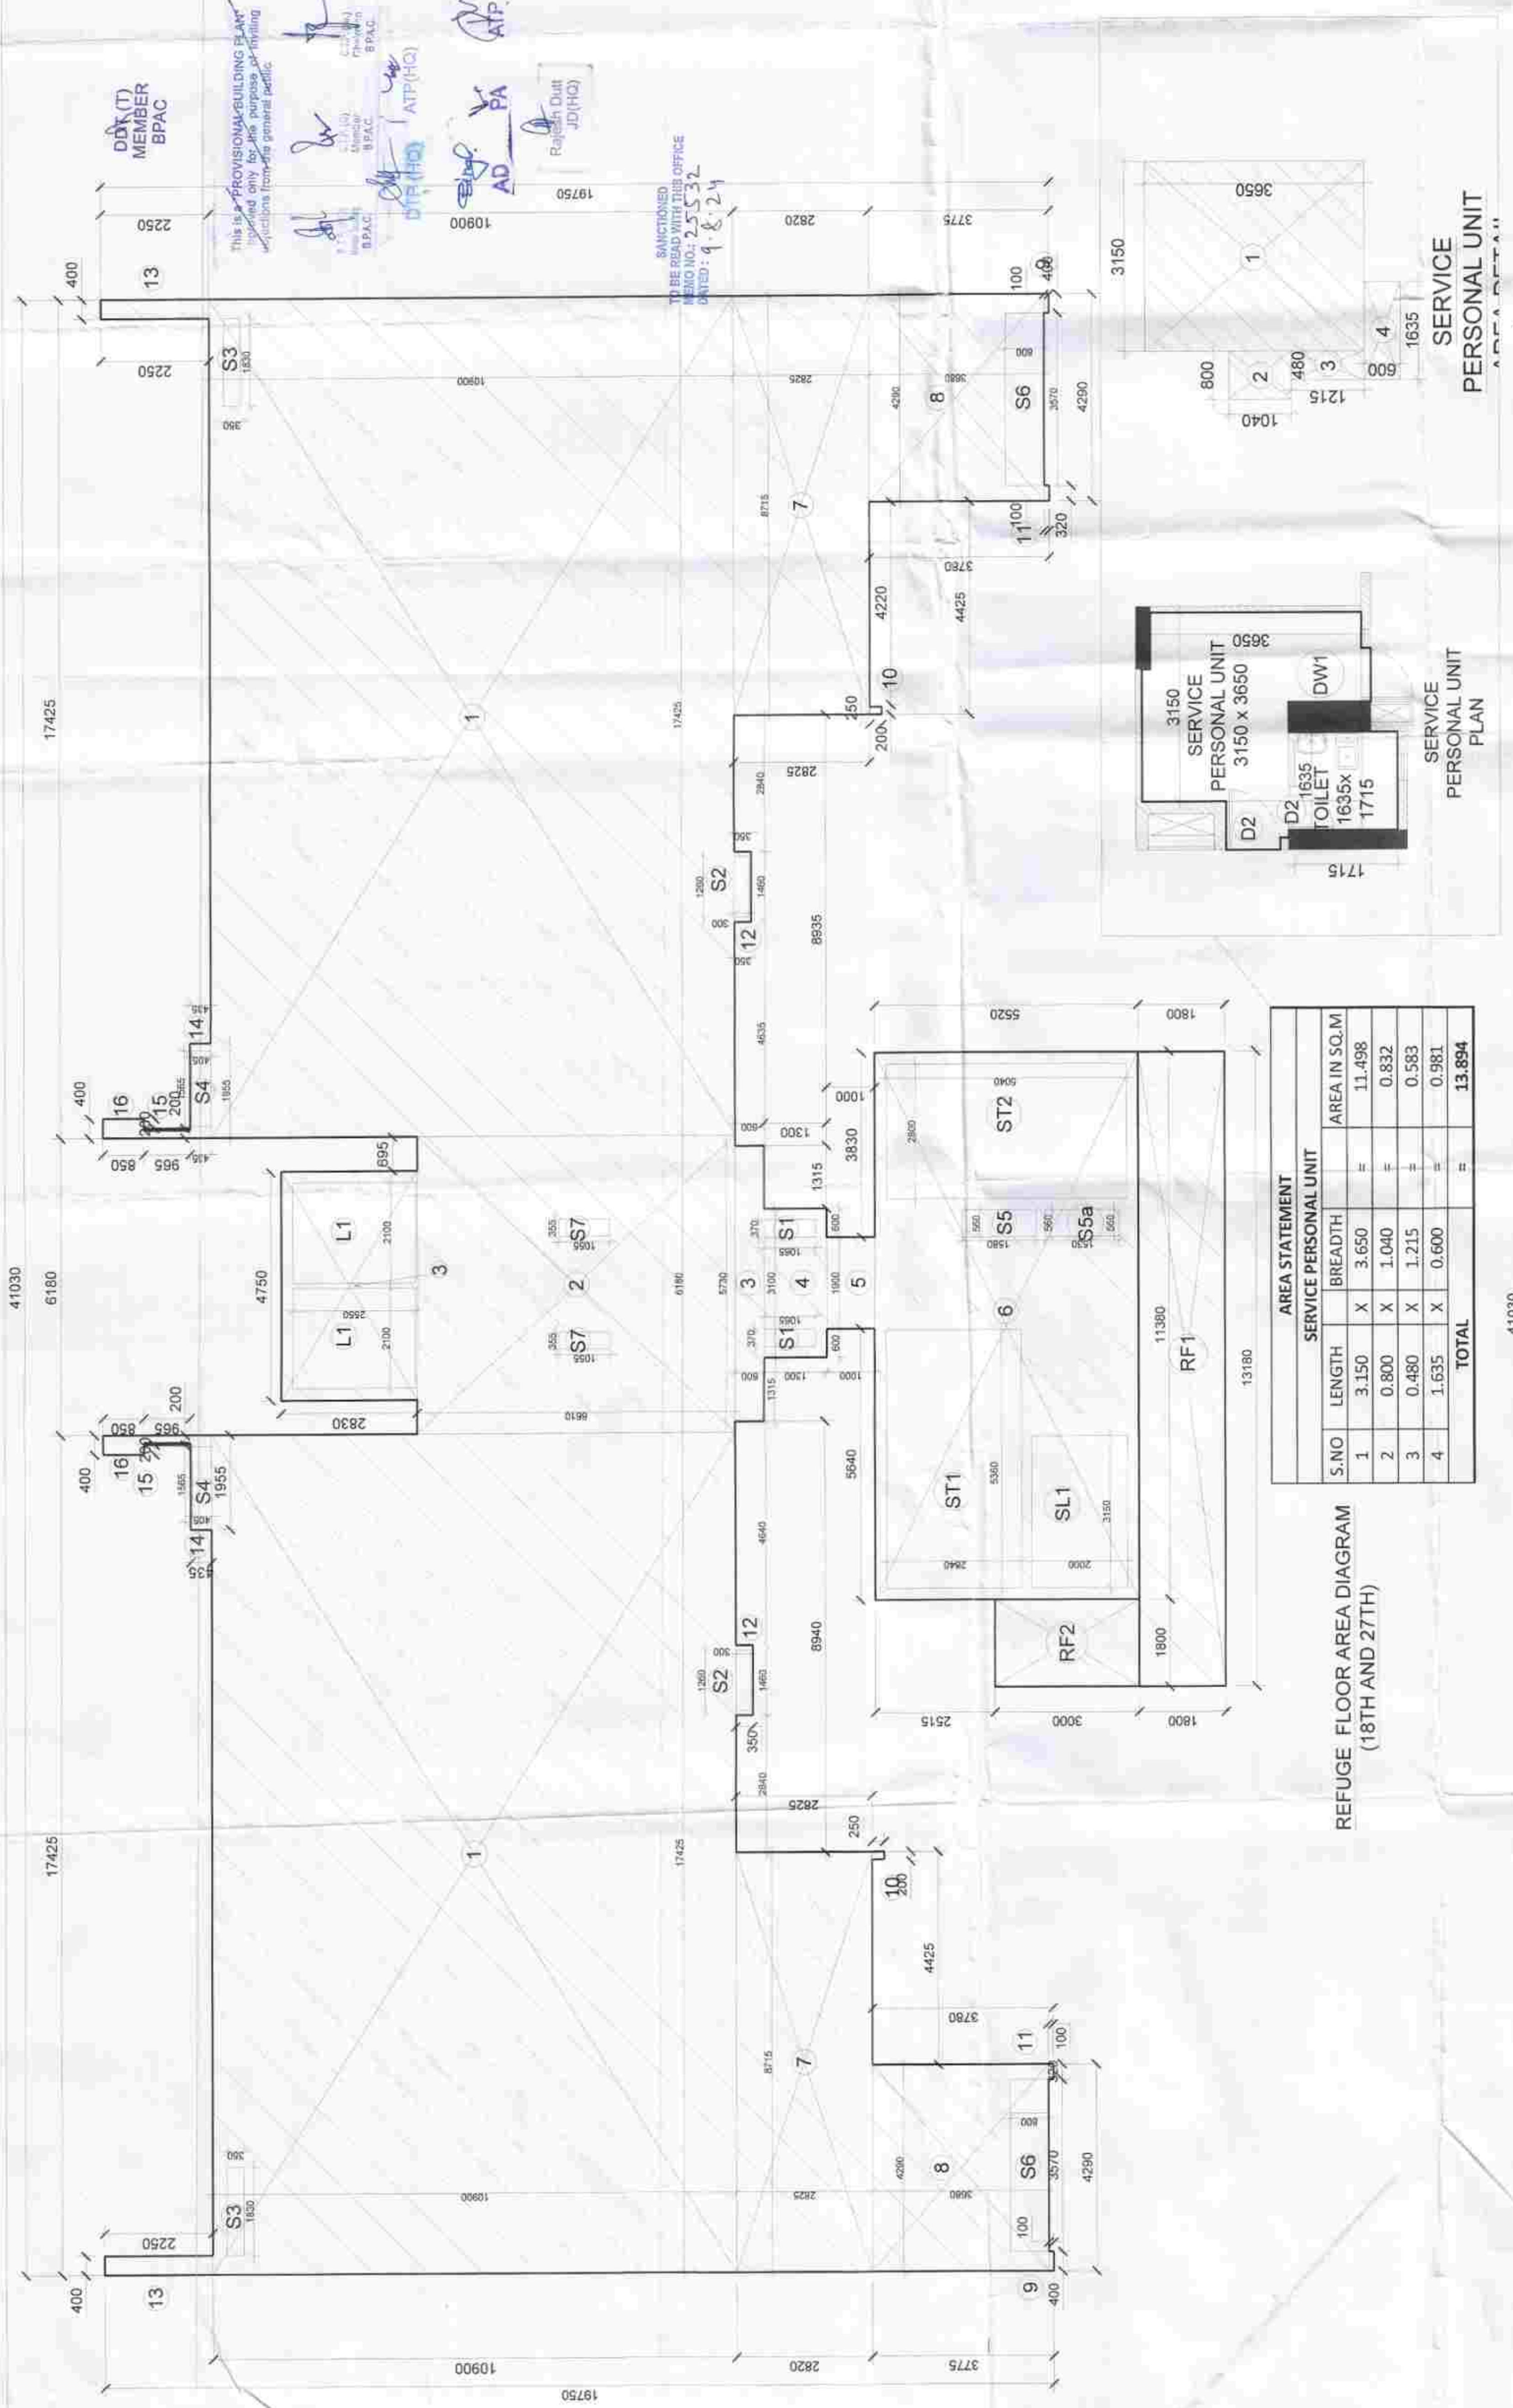


AREA STATEMENT			
S.NO	LENGTH	BREADTH	AREA IN SQ.M
1	3.150	3.650	11.488
2	0.800	1.040	0.832
3	0.480	1.215	0.583
4	1.635	0.600	0.981
TOTAL			13.894

REFUGE FLOOR AREA DIAGRAM (18TH AND 27TH)

AREA STATEMENT			
S.NO	LENGTH	BREADTH	AREA IN SQ.M
1	17.425	10.300	179.865
2	6.180	6.610	40.850
3	5.720	6.610	37.809
4	3.100	3.300	10.230
5	1.900	1.000	1.900
6	11.380	5.520	62.818
7	8.715	2.825	24.425
8	0.400	0.100	0.040
9	0.250	0.100	0.025
10	0.320	0.100	0.032
11	1.460	0.350	0.511
12	0.400	0.350	0.140
13	0.400	0.350	0.140
14	0.355	0.435	0.154
15	0.240	0.355	0.085
16	0.400	0.355	0.142
TOTAL			579.547

BUILDUP AREA STATEMENT			
S.NO	LENGTH	BREADTH	AREA IN SQ.M
1	17.425	10.300	179.865
2	6.180	6.610	40.850
3	5.720	6.610	37.809
4	3.100	3.300	10.230
5	1.900	1.000	1.900
6	11.380	5.520	62.818
7	8.715	2.825	24.425
8	0.400	0.100	0.040
9	0.250	0.100	0.025
10	0.320	0.100	0.032
11	1.460	0.350	0.511
12	0.400	0.350	0.140
13	0.400	0.350	0.140
14	0.355	0.435	0.154
15	0.240	0.355	0.085
16	0.400	0.355	0.142
TOTAL			579.547

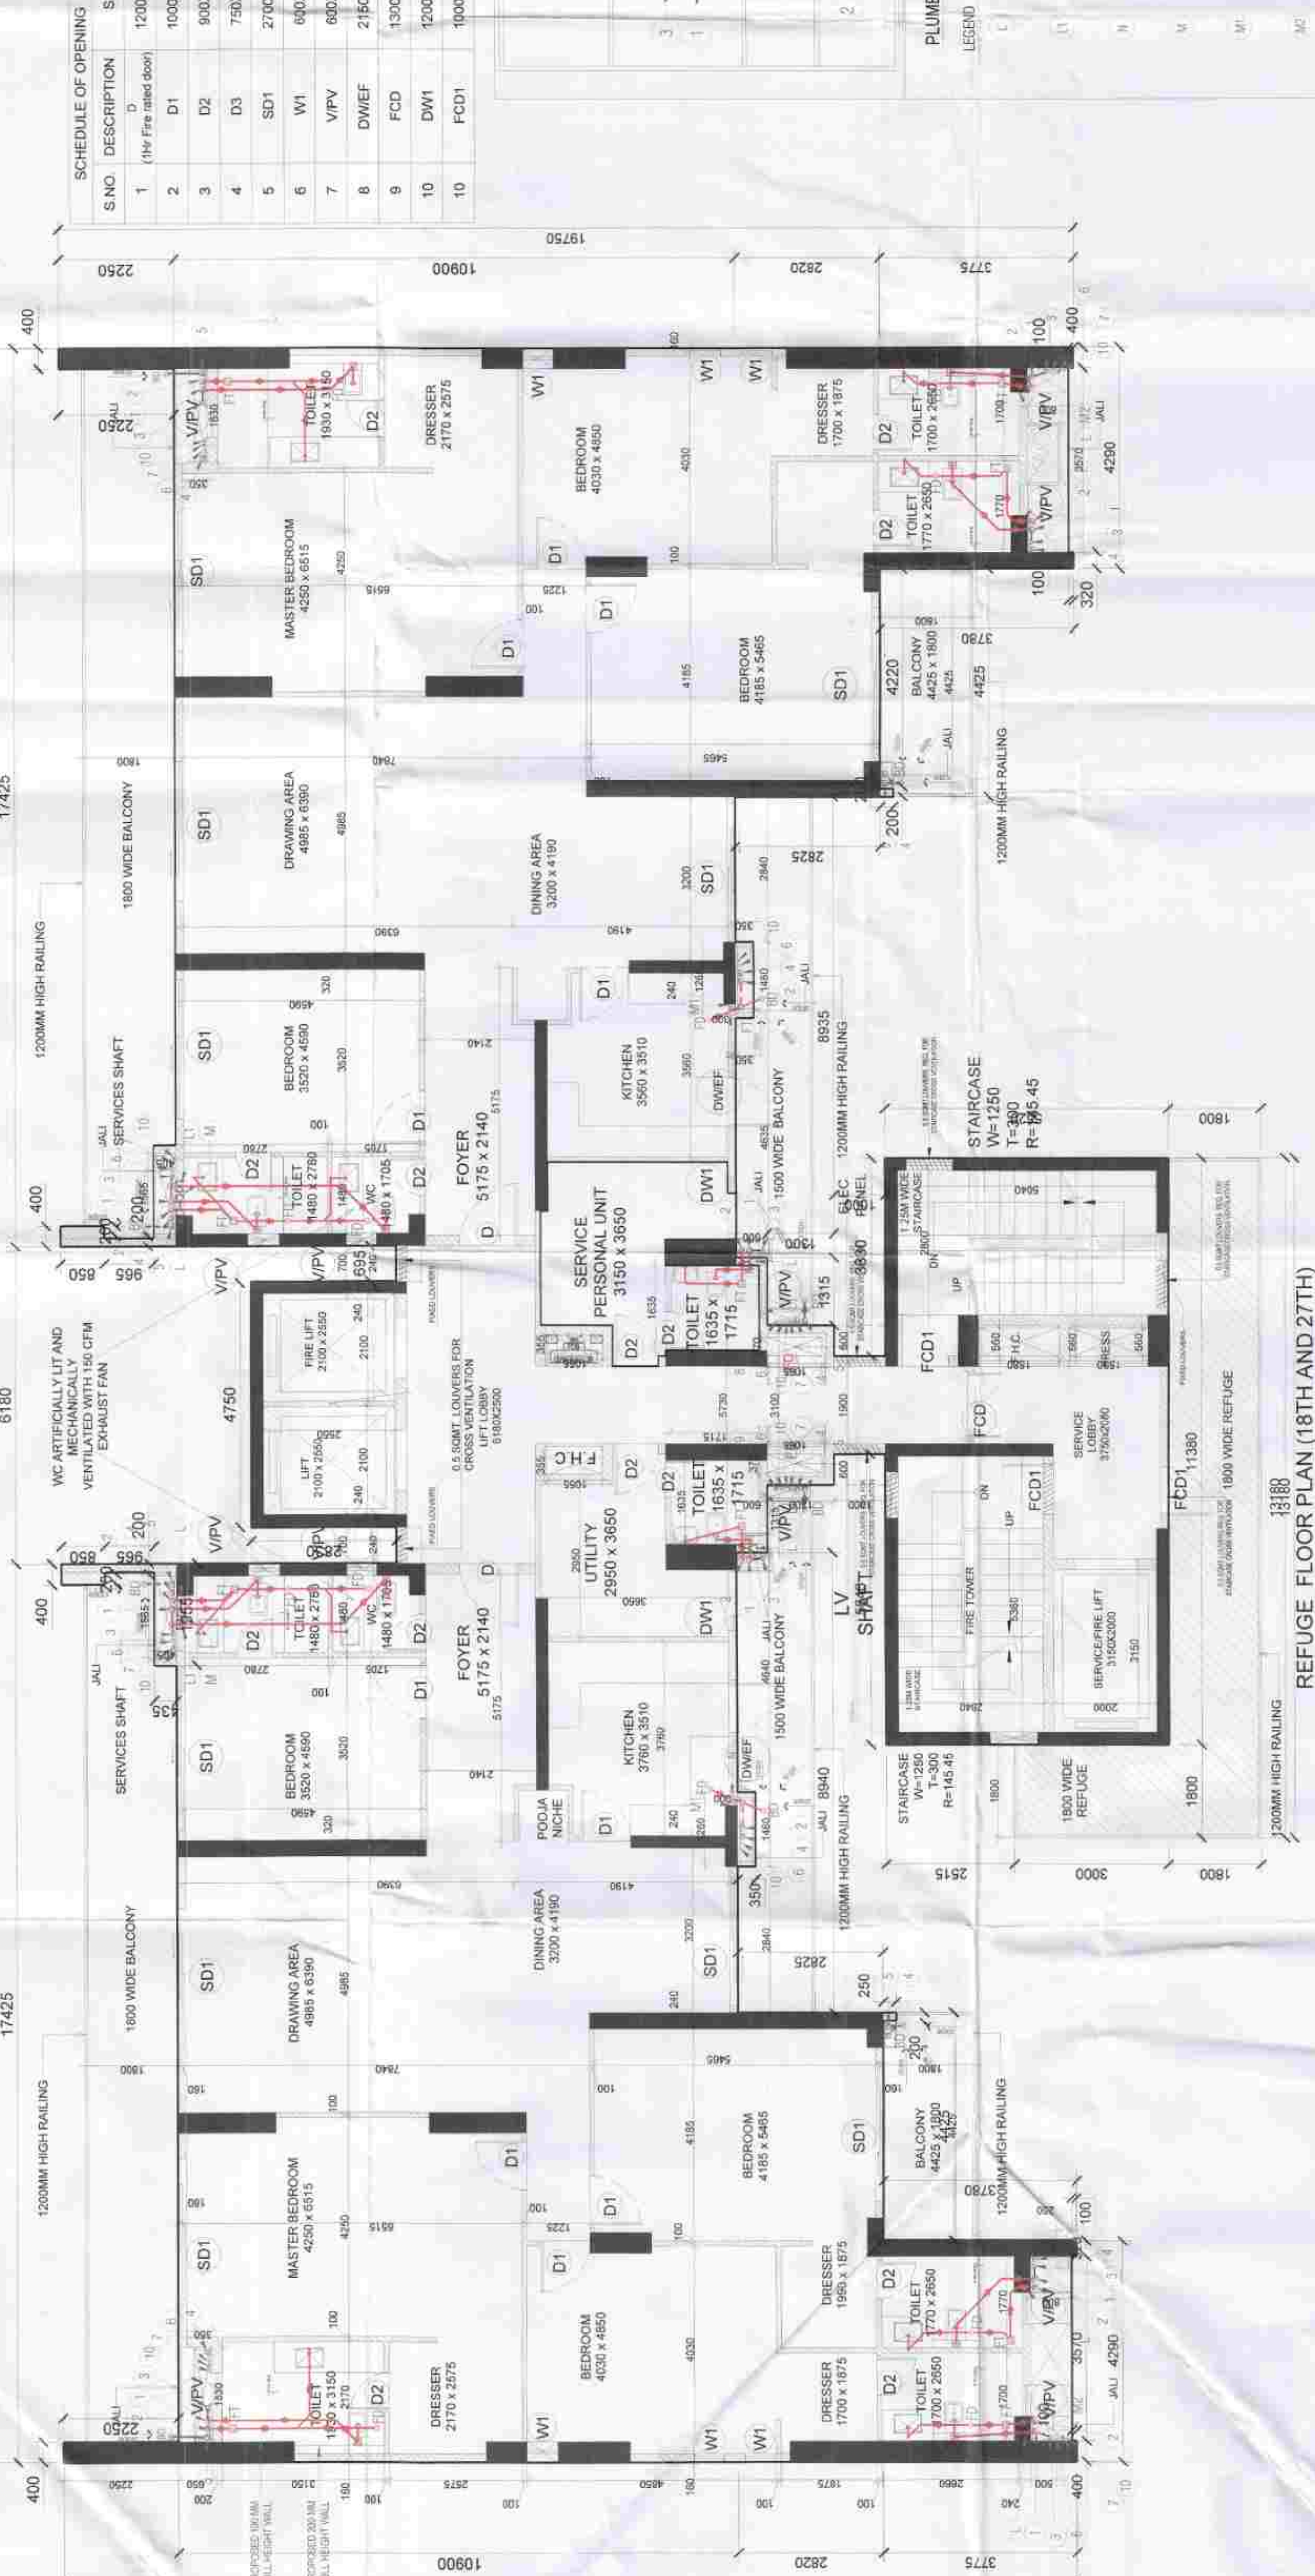

REFUGE FLOOR PLAN (18TH AND 27TH)

1. BUILDING HAS AUTOMATIC SPRINKLER SYSTEM WHEREVER REQUIRED BY NBC.
2. BUILDING WILL BE DESIGNED (STRUCTURES) AS PER RELEVANT IS CODES FOR EARTHQUAKE RESISTANCE.
3. FOR SOIL WASTE- SINGLE STACK SYSTEM WILL BE ADOPTED AS PER APPROVED IN NBC-2016.
4. BUILDING IS FULLY NATURAL VENTILATED & ALL INTERNAL TOILETS AND BASEMENTS SHALL BE MECHANICALLY VENTILATED. BUILDING HAS 100% POWER BACKUP FOR LIFTS.
5. ALL DIMENSIONS ARE IN MM.

REFUGE AREA STATEMENT			
S.NO	LENGTH	BREADTH	AREA IN SQ.M
1	17.425	10.300	179.865
2	6.180	6.610	40.850
3	5.720	6.610	37.809
4	3.100	3.300	10.230
5	1.900	1.000	1.900
6	11.380	5.520	62.818
7	8.715	2.825	24.425
8	0.400	0.100	0.040
9	0.250	0.100	0.025
10	0.320	0.100	0.032
11	1.460	0.350	0.511
12	0.400	0.350	0.140
13	0.400	0.350	0.140
14	0.355	0.435	0.154
15	0.240	0.355	0.085
16	0.400	0.355	0.142
TOTAL			579.547

Project:

Building Plan of Phase-C of Group Housing Colony measuring 24.6275 acres (License No 21 of 2008 dated 08.02.2008, License No 28 of 2012 dated 07.04.2012 and license No 99 of 2019 dated 04.09.2019) in Sector-112, Gurugram Manesar Urban Complex being Developed by Experion Developers Pvt Ltd and Others.

OWNER: EXPERION DEVELOPER PVT. LTD. IN COLLABORATION WITH THERE ASSOCIATE COMPANIES

ARCHITECTS: DESIGN PLUS

Architecture, Interiors, Construction Management
H-25/31 Sector-112, Gurugram, Haryana
CIN: 752002
Off. Ph: +91-124-4983379
www.designplusarchitects.in
mail@designplusarchitects.in

ARCHITECT'S SEAL & SIGNATURE

OWNER'S SEAL & SIGNATURE

OCTOBER 2023 SCALE: 1:100

DRAWING TITLE: 18TH FLOOR & 27TH FLOOR REFUGE FLOOR PLAN

DRAWING NO: A-109