


STR.(H) STR.(G) STR.(F)
General Secretary Member Chairman
B.P.A.C. B.P.A.C. B.P.A.C.

AD PA ATP

RECORDED
TO BE RECORDED IN THE
RECORDS OF THE
26/6/8
26/11/21

Q1
1/8/21
B.P.A.C.

MAXIMUM HEIGHT LVL
LVL+150350
MACHINE ROOM ROOF TOC
LVL+149900
OHT TOP TOC
LVL+149100
OHT BOTTOM TOC
LVL+146700
MACHINE RM TOC
LVL+145900
TERRACE TOC
LVL+142900
41ST FL. (UPPPER PEN. HOUSE)
LVL+137900
40TH FL. (LOWER PEN. HOUSE)
LVL+132900
39TH FLOOR FFL
LVL+129600
38TH FLOOR FFL
LVL+126300
37TH FLOOR FFL (REFUGE FL)
LVL+123000
36TH FLOOR FFL
LVL+119700
35TH FLOOR FFL
LVL+116400
34TH FLOOR FFL
LVL+113100
33RD FLOOR FFL
LVL+109800
32ND FLOOR FFL
LVL+106500
31ST FLOOR FFL
LVL+103200
30TH FLOOR FFL
LVL+99900
29TH FLOOR FFL
LVL+96600
28TH FLOOR FFL (REFUGE FL)
LVL+93300
27TH FLOOR FFL
LVL+90000
26TH FLOOR FFL
LVL+86700
25TH FLOOR FFL
LVL+83400
24TH FLOOR FFL
LVL+80100
23TH FLOOR FFL
LVL+76800
22ND FLOOR FFL
LVL+73500
21TH FLOOR FFL
LVL+70200
20TH FLOOR FFL
LVL+66900
19TH FLOOR FFL (REFUGE FL)
LVL+63600
18TH FLOOR FFL
LVL+60300
17TH FLOOR FFL
LVL+57000
16TH FLOOR FFL
LVL+53700
15TH FLOOR FFL
LVL+50400
14TH FLOOR FFL
LVL+47100
13TH FLOOR FFL
LVL+43800
12TH FLOOR FFL
LVL+40500
11TH FLOOR FFL
LVL+37200
10TH FLOOR FFL
LVL+33900
9TH FLOOR FFL
LVL+30600
8TH FLOOR FFL
LVL+27300
7TH FLOOR FFL
LVL+24000
6TH FLOOR FFL
LVL+20700
5TH FLOOR FFL
LVL+17400
4TH FLOOR FFL
LVL+14100
3RD FLOOR FFL
LVL+10800
2ND FLOOR FFL
LVL+7500
1ST FLOOR PLAN
LVL+4200
GROUND FLOOR FFL
LVL+900
INTERNAL ROAD FIN. LVL
LVL+00
EXTERNAL ROAD FIN. LVL

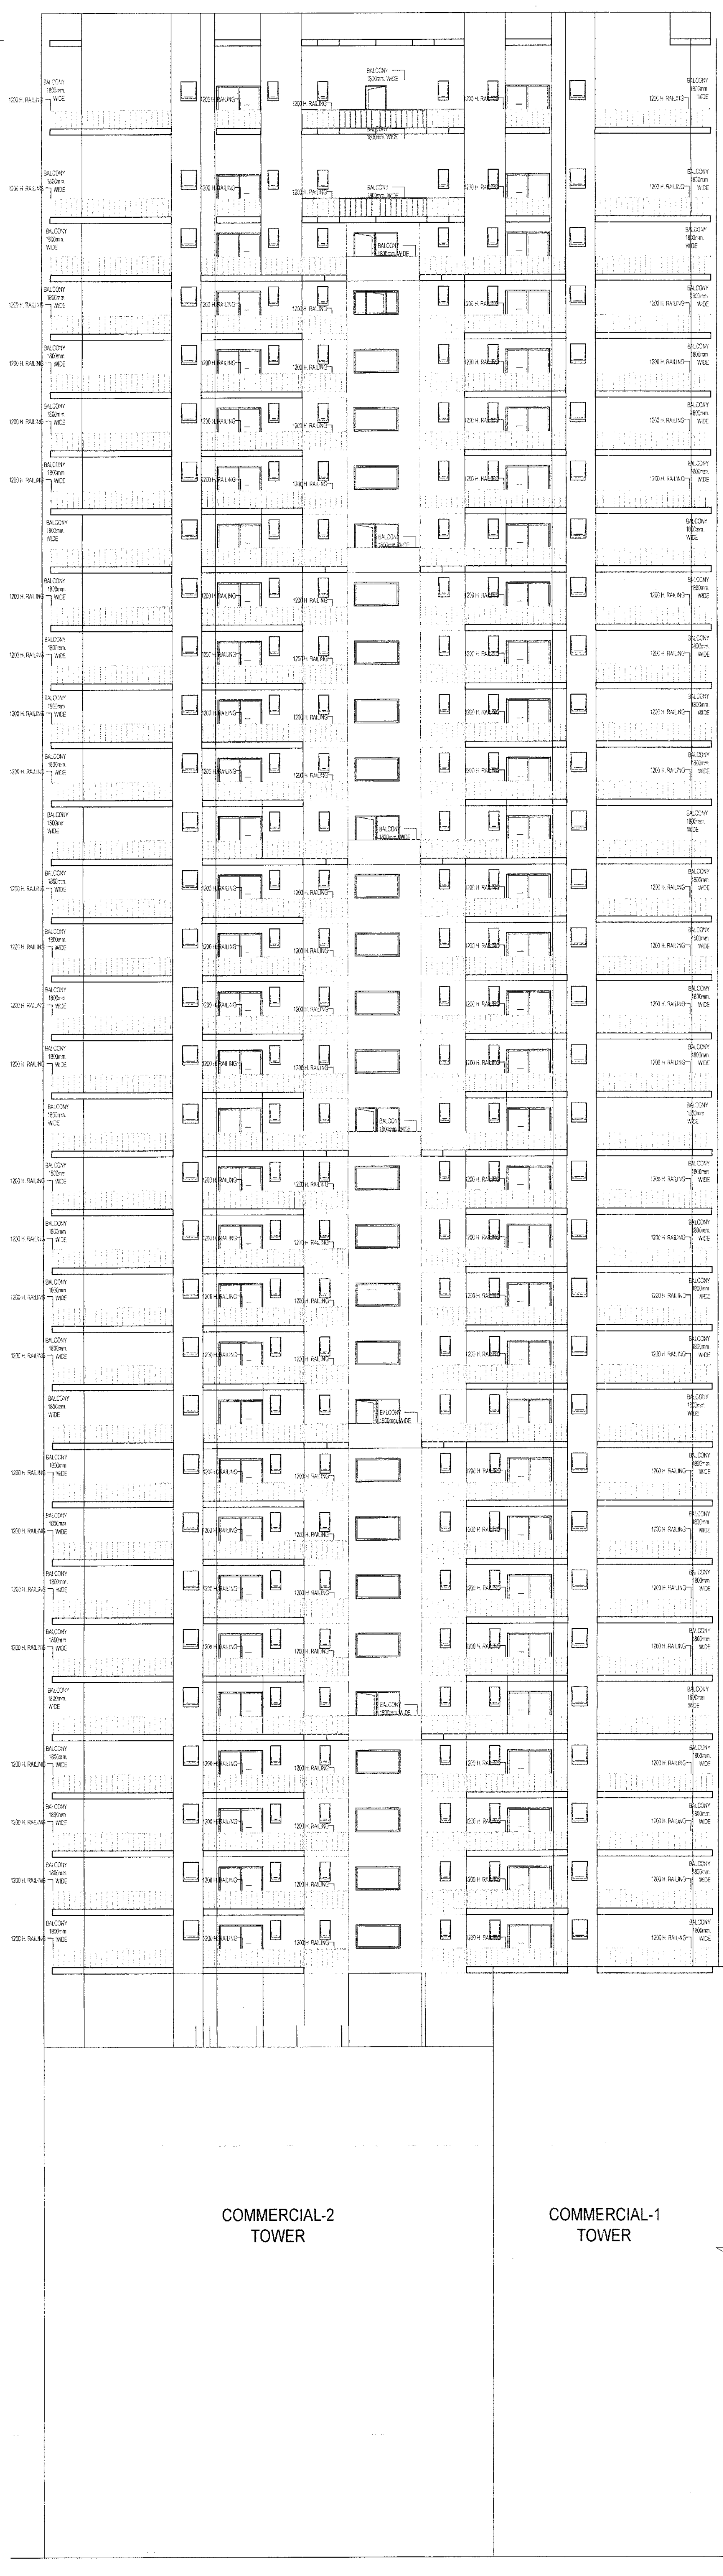

ELEVATION-04
(TOWER- B)

MAXIMUM HEIGHT LVL
LVL+150350
MACHINE ROOM ROOF TOC
LVL+149900
OHT TOP TOC
LVL+149100
OHT BOTTOM TOC
LVL+146700
MACHINE RM TOC
LVL+145900
TERRACE TOC
LVL+142900
41ST FL. (UPPPER PEN. HOUSE)
LVL+137900
40TH FL. (LOWER PEN. HOUSE)
LVL+132900
39TH FLOOR FFL
LVL+129600
38TH FLOOR FFL
LVL+126300
37TH FLOOR FFL (REFUGE FL)
LVL+123000
36TH FLOOR FFL
LVL+119700
35TH FLOOR FFL
LVL+116400
34TH FLOOR FFL
LVL+113100
33RD FLOOR FFL
LVL+109800
32ND FLOOR FFL
LVL+106500
31ST FLOOR FFL
LVL+103200
30TH FLOOR FFL
LVL+99900
29TH FLOOR FFL
LVL+96600
28TH FLOOR FFL (REFUGE FL)
LVL+93300
27TH FLOOR FFL
LVL+90000
26TH FLOOR FFL
LVL+86700
25TH FLOOR FFL
LVL+83400
24TH FLOOR FFL
LVL+80100
23TH FLOOR FFL
LVL+76800
22ND FLOOR FFL
LVL+73500
21TH FLOOR FFL
LVL+70200
20TH FLOOR FFL
LVL+66900
19TH FLOOR FFL (REFUGE FL)
LVL+63600
18TH FLOOR FFL
LVL+60300
17TH FLOOR FFL
LVL+57000
16TH FLOOR FFL
LVL+53700
15TH FLOOR FFL
LVL+50400
14TH FLOOR FFL
LVL+47100
13TH FLOOR FFL
LVL+43800
12TH FLOOR FFL
LVL+40500
11TH FLOOR FFL
LVL+37200
10TH FLOOR FFL
LVL+33900
9TH FLOOR FFL
LVL+30600
8TH FLOOR FFL
LVL+27300
7TH FLOOR FFL
LVL+24000
6TH FLOOR FFL
LVL+20700
5TH FLOOR FFL
LVL+17400
4TH FLOOR FFL
LVL+14100
3RD FLOOR FFL
LVL+10800
2ND FLOOR FFL
LVL+7500
1ST FLOOR PLAN
LVL+4200
GROUND FLOOR FFL
LVL+900
INTERNAL ROAD FIN. LVL
LVL+00
EXTERNAL ROAD FIN. LVL


7500 800 2400 3000 3300 3600 4446

S.P. (ACI) S.P. (ACI) S.P. (ACI)
Member Secretary Member Chairman
B.P.A.C. B.P.A.C. B.P.A.C.




AD PA ATP

36968
28/11/24

MAXIMUM HEIGHT LVL
LVL+150350
MACHINE ROOM ROOF TOC
LVL+149600
OHT TOP TOC
LVL+149100
OHT BOTTOM TOC
LVL+146700
MACHINE RM. TOC
LVL+145900
TERRACE TOC
LVL+142900
41ST FL. (UPPPER PEN. HOUSE)
LVL+137900
40TH FL. (LOWER PEN. HOUSE)
LVL+132900
39TH FLOOR FFL
LVL+129600
38TH FLOOR FFL
LVL+126300
37TH FLOOR FFL (REFUGE FL.)
LVL+123000
36TH FLOOR FFL
LVL+119700
35TH FLOOR FFL
LVL+116400
34TH FLOOR FFL
LVL+113100
33RD FLOOR FFL
LVL+109800
32ND FLOOR FFL
LVL+106500
31ST FLOOR FFL
LVL+103200
30TH FLOOR FFL
LVL+99900
29TH FLOOR FFL
LVL+96600
28TH FLOOR FFL (REFUGE FL.)
LVL+93300
27TH FLOOR FFL
LVL+90000
26TH FLOOR FFL
LVL+86700
25TH FLOOR FFL
LVL+83400
24TH FLOOR FFL
LVL+80100
23TH FLOOR FFL
LVL+76800
22ND FLOOR FFL
LVL+73500
21TH FLOOR FFL
LVL+70200
20TH FLOOR FFL
LVL+66900
19TH FLOOR FFL (REFUGE FL.)
LVL+63600
18TH FLOOR FFL
LVL+60300
17TH FLOOR FFL
LVL+57000
16TH FLOOR FFL
LVL+53700
15TH FLOOR FFL
LVL+50400
14TH FLOOR FFL
LVL+47100
13TH FLOOR FFL
LVL+43800
12TH FLOOR FFL
LVL+40500
11TH FLOOR FFL
LVL+37200
10TH FLOOR FFL
LVL+33900
9TH FLOOR FFL
LVL+30600
8TH FLOOR FFL
LVL+27300
7TH FLOOR FFL
LVL+24000
6TH FLOOR FFL
LVL+20700
5TH FLOOR FFL
LVL+17400
4TH FLOOR FFL
LVL+14100
3RD FLOOR FFL
LVL+10800
2ND FLOOR FFL
LVL+7500
1ST FLOOR PLAN
LVL+4200
GROUND FLOOR FFL
LVL+900
INTERNAL ROAD FIN. LVL
LVL+ 00
EXTERNAL ROAD FIN. LVL
BASEMENT-1
LVL-4600
BASEMENT-2
LVL-8600
BASEMENT-3
LVL-12600

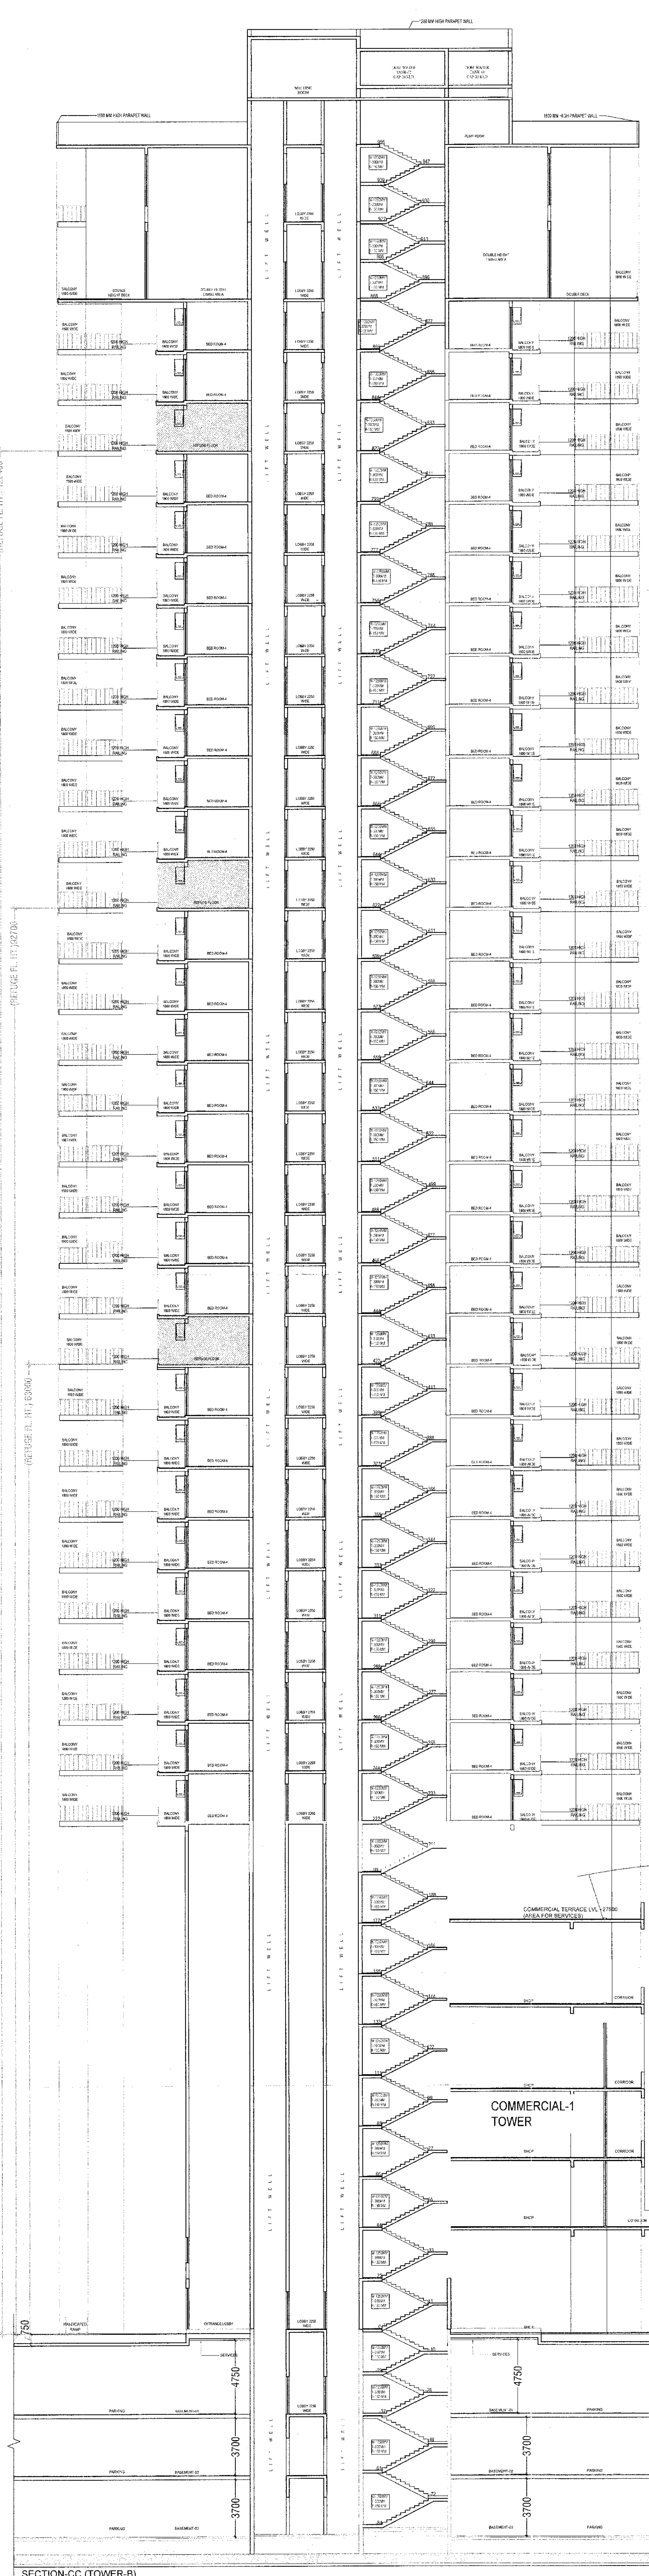

MAXIMUM HEIGHT LVL
LVL+150350
MACHINE ROOM ROOF TOC
LVL+149600
OHT TOP TOC
LVL+149100
OHT BOTTOM TOC
LVL+146700
MACHINE RM. TOC
LVL+145900
TERRACE TOC
LVL+142900
41ST FL. (UPPPER PEN. HOUSE)
LVL+137900
40TH FL. (LOWER PEN. HOUSE)
LVL+132900
39TH FLOOR FFL
LVL+129600
38TH FLOOR FFL
LVL+126300
37TH FLOOR FFL (REFUGE FL.)
LVL+123000
36TH FLOOR FFL
LVL+119700
35TH FLOOR FFL
LVL+116400
34TH FLOOR FFL
LVL+113100
33RD FLOOR FFL
LVL+109800
32ND FLOOR FFL
LVL+106500
31ST FLOOR FFL
LVL+103200
30TH FLOOR FFL
LVL+99900
29TH FLOOR FFL
LVL+96600
28TH FLOOR FFL (REFUGE FL.)
LVL+93300
27TH FLOOR FFL
LVL+90000
26TH FLOOR FFL
LVL+86700
25TH FLOOR FFL
LVL+83400
24TH FLOOR FFL
LVL+80100
23TH FLOOR FFL
LVL+76800
22ND FLOOR FFL
LVL+73500
21TH FLOOR FFL
LVL+70200
20TH FLOOR FFL
LVL+66900
19TH FLOOR FFL (REFUGE FL.)
LVL+63600
18TH FLOOR FFL
LVL+60300
17TH FLOOR FFL
LVL+57000
16TH FLOOR FFL
LVL+53700
15TH FLOOR FFL
LVL+50400
14TH FLOOR FFL
LVL+47100
13TH FLOOR FFL
LVL+43800
12TH FLOOR FFL
LVL+40500
11TH FLOOR FFL
LVL+37200
10TH FLOOR FFL
LVL+33900
9TH FLOOR FFL
LVL+30600
8TH FLOOR FFL
LVL+27300
7TH FLOOR FFL
LVL+24000
6TH FLOOR FFL
LVL+20700
5TH FLOOR FFL
LVL+17400
4TH FLOOR FFL
LVL+14100
3RD FLOOR FFL
LVL+10800
2ND FLOOR FFL
LVL+7500
1ST FLOOR PLAN
LVL+4200
GROUND FLOOR FFL
LVL+900
INTERNAL ROAD FIN. LVL
LVL+ 00
EXTERNAL ROAD FIN. LVL
BASEMENT-1
LVL-4600
BASEMENT-2
LVL-8600
BASEMENT-3
LVL-12600

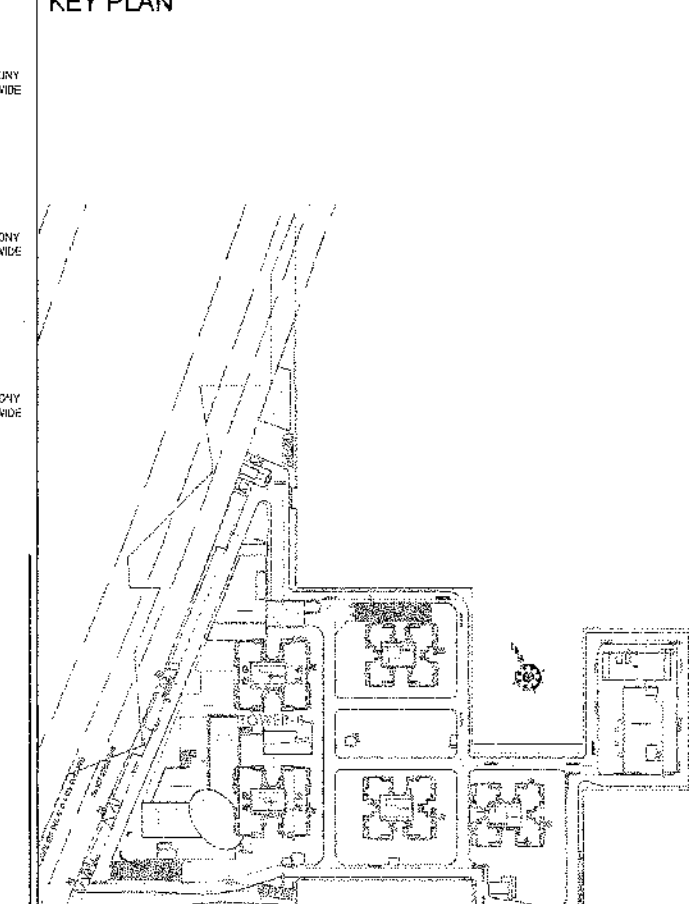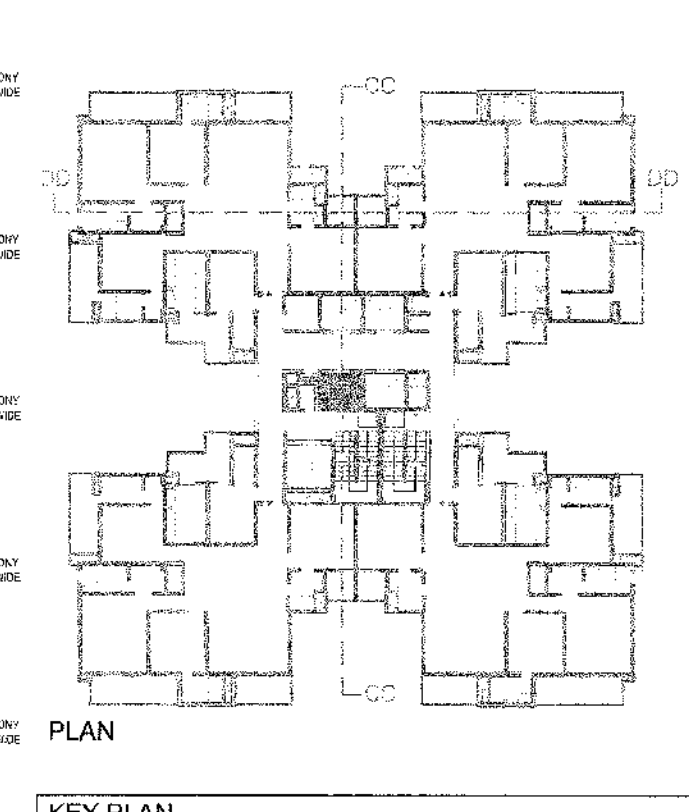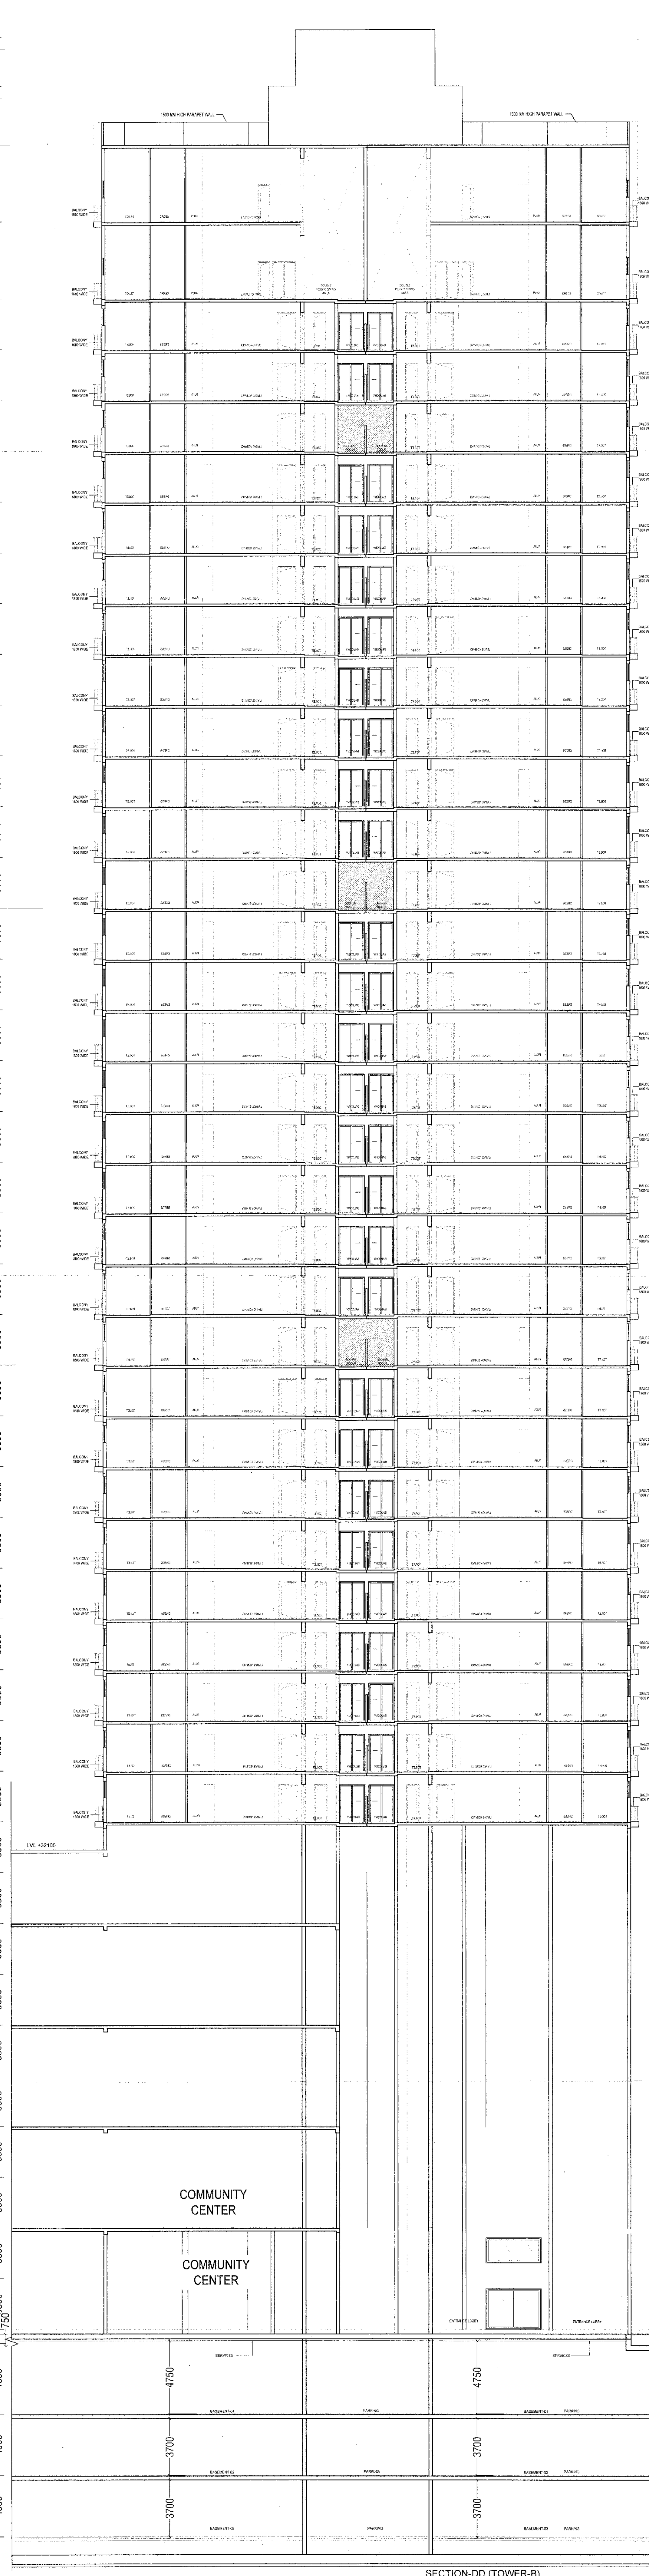

PRINCIPAL ARCHITECT:
ACPL
ACPL Design Ltd
www.acplindia.com
E: acpl@acplindia.com
T: +91 11 46207000
F: +91 11 46207001
P: +91 11 46207002
PROJECT:
APPROVAL OF REVISED BUILDING PLAN ON MIXED LAND
USE COLONY FOR AN AREA 11.0521 ACRES FALLING
UNDER LICENSE NO. 159 OF 2023 AND IS OF 2024 IN
SECTOR-104 GURUGRAM BEING DEVELOPED BY MS
HERO REALTY PVT. LTD.
Hero Realty Pvt. Ltd.
Authorized Signatory
OWNER/AUTH. SIGNATURE:
RAVI KUMAR GARG
ARCHITECT
CA/2013/3473
ARCHITECT'S SIGNATURE
DRAWING TITLE
TOWER-B
SECTION-CC & SECTION-DD
DRAWING NO T-B-AR-08
SCALE: 1:150

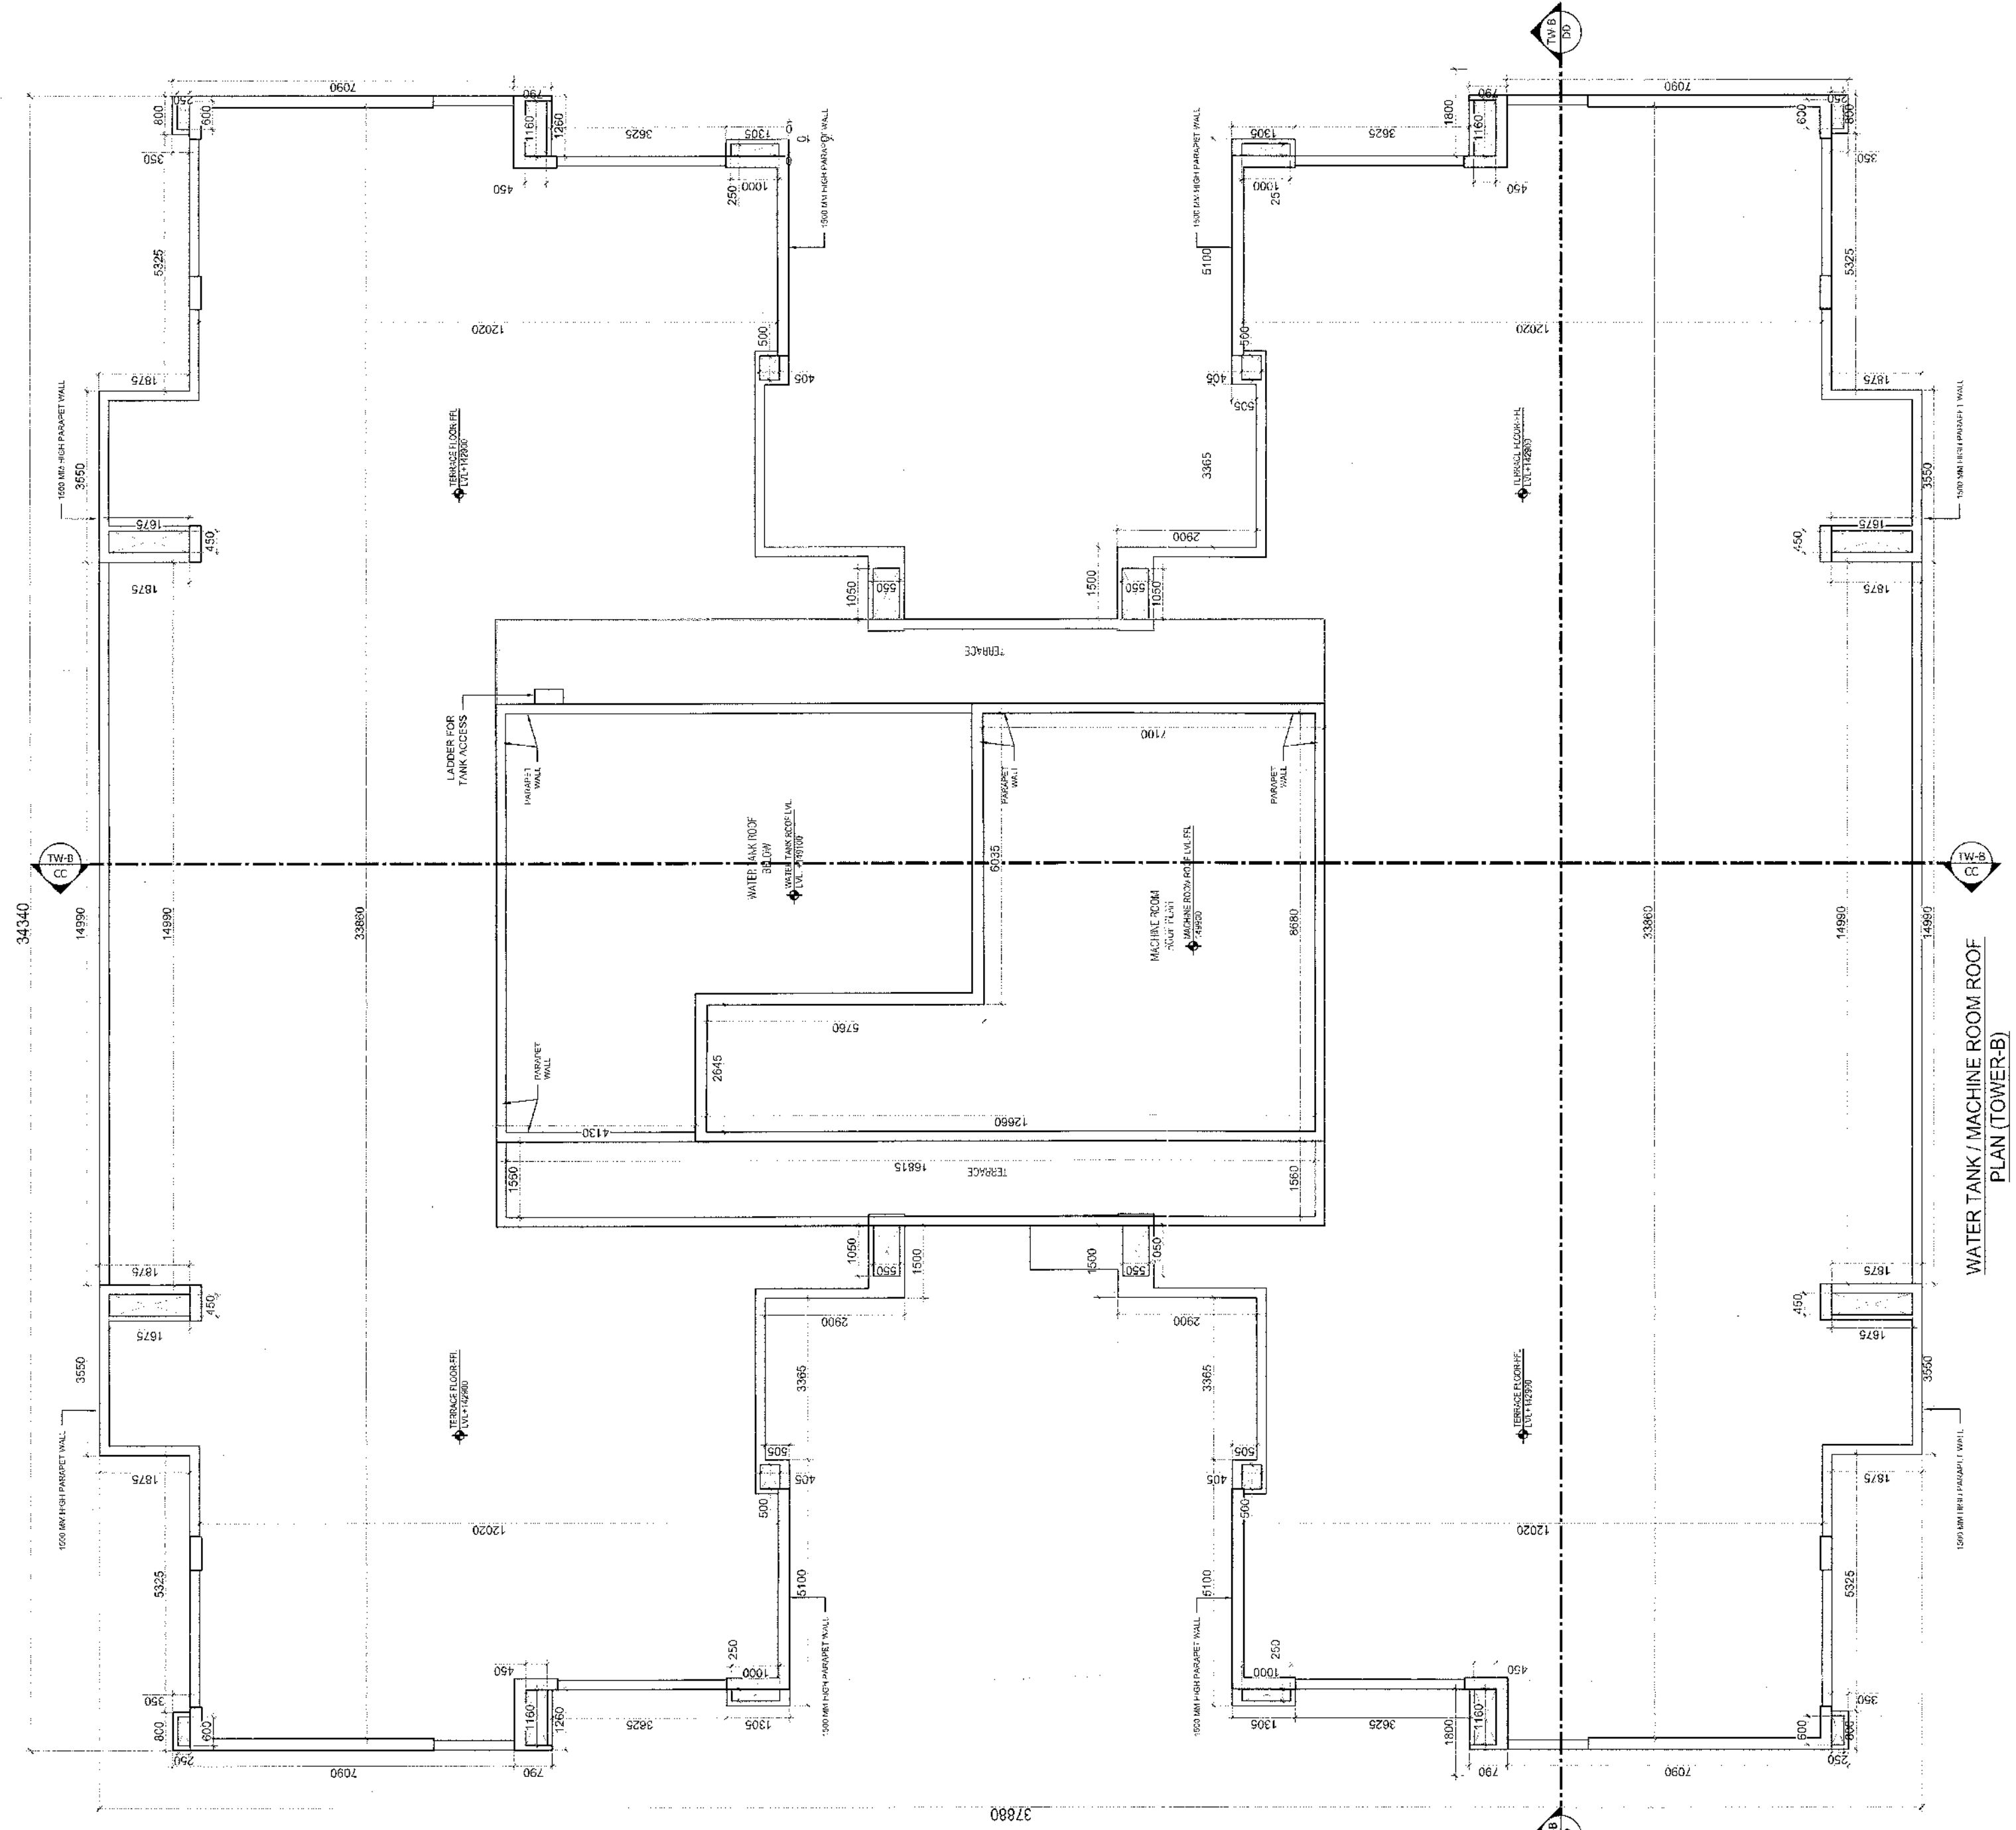


Diagram of the Muntiy & Machine Room Area. The room is rectangular with a central circular feature labeled '11'. Dashed diagonal lines form an 'X' across the room.

[illegible]

KEY PLAN	ORIENTATION
----------	-------------

ENTATION

PRINCIPAL ARCHITECT:



FIGURE 10-17

Architecture
1000000000

MSL

ACPL Design Ltd
 11 St Simon's Gardens, 1
 Tel: +44 (0) 11 24622114

www.bepartners.com
New Delhi 55049, India
+91 11 24829799
E: contact@bepartners.com
F: +91 11 24534000

PROJECT:-

APPROVAL OF REVISED BUILDING PLAN ON

MIXED LAND USE COLONY FOR AN AREA

11.0801 ACRES FALLING UNDER LICENCE NO. 199 OF 2023 AND 15 OF 2024 IN SECTOR-104

GURUGRAM BEING DEVELOPED BY M/S HERO

REALITY PVI, LID.

[illegible]

Hero Road, S. A. Ltd.

Authorized Signatory

OWNER/AUTH. SIGNATURE _____

[illegible]

LOWE PUMAR GARG
ADVERTISING

CA/2013/58472

Figure 1 Schematic diagram illustrating the experimental design. The study was divided into two main phases: Pre-Test and Main Test. The Pre-Test phase involved familiarization trials and a pre-test trial. The Main Test phase consisted of three conditions: Control, Training, and Transfer. Each condition included a warm-up trial, followed by a series of trials (e.g., 10 trials) and a final trial. The results of the trials were analyzed to determine the effect of training on performance.

ARCHITECT'S SIGNATURE

DRAWING TITLE

DRAWING FILE TOWER-B

TERRACE FLOOR, MACHINE ROOM TANK
BOTTOM I.V. PLAN, MACHINE ROOM ROOF &

AREA DIAGRAM

DRAWING NO T-B-AR-07

SCALE - 1:100

CONFIDENTIAL