


SCHEDULE OF DOOR WINDOW			
NO.	TYPE	SIZE	UNIT
1.	FC01	2000x2400	00 2400
2.	FC02	2100x2400	00 2400
3.	FC03	1200x2400	00 2400
4.	FC04	1500x2400	00 2400
5.	D1	1000x2400	00 2400
6.	D2	750x2400	00 2400
7.	D3	900x2400	00 2400
8.	FD4	1800x2400	00 2400
9.	GL	ASELEVATION	00 B.O.B
10.	GL1	ASELEVATION	00 B.O.B
11.	GL2	ASELEVATION	00 B.O.B
12.	GL3	ASELEVATION	00 B.O.B
13.	GL4	ASELEVATION	00 B.O.B
14.	V1	600x900	1800 2400
15.	W1	1200x1500	900 2400
R.O.B. BOTTOM OF BEAM			

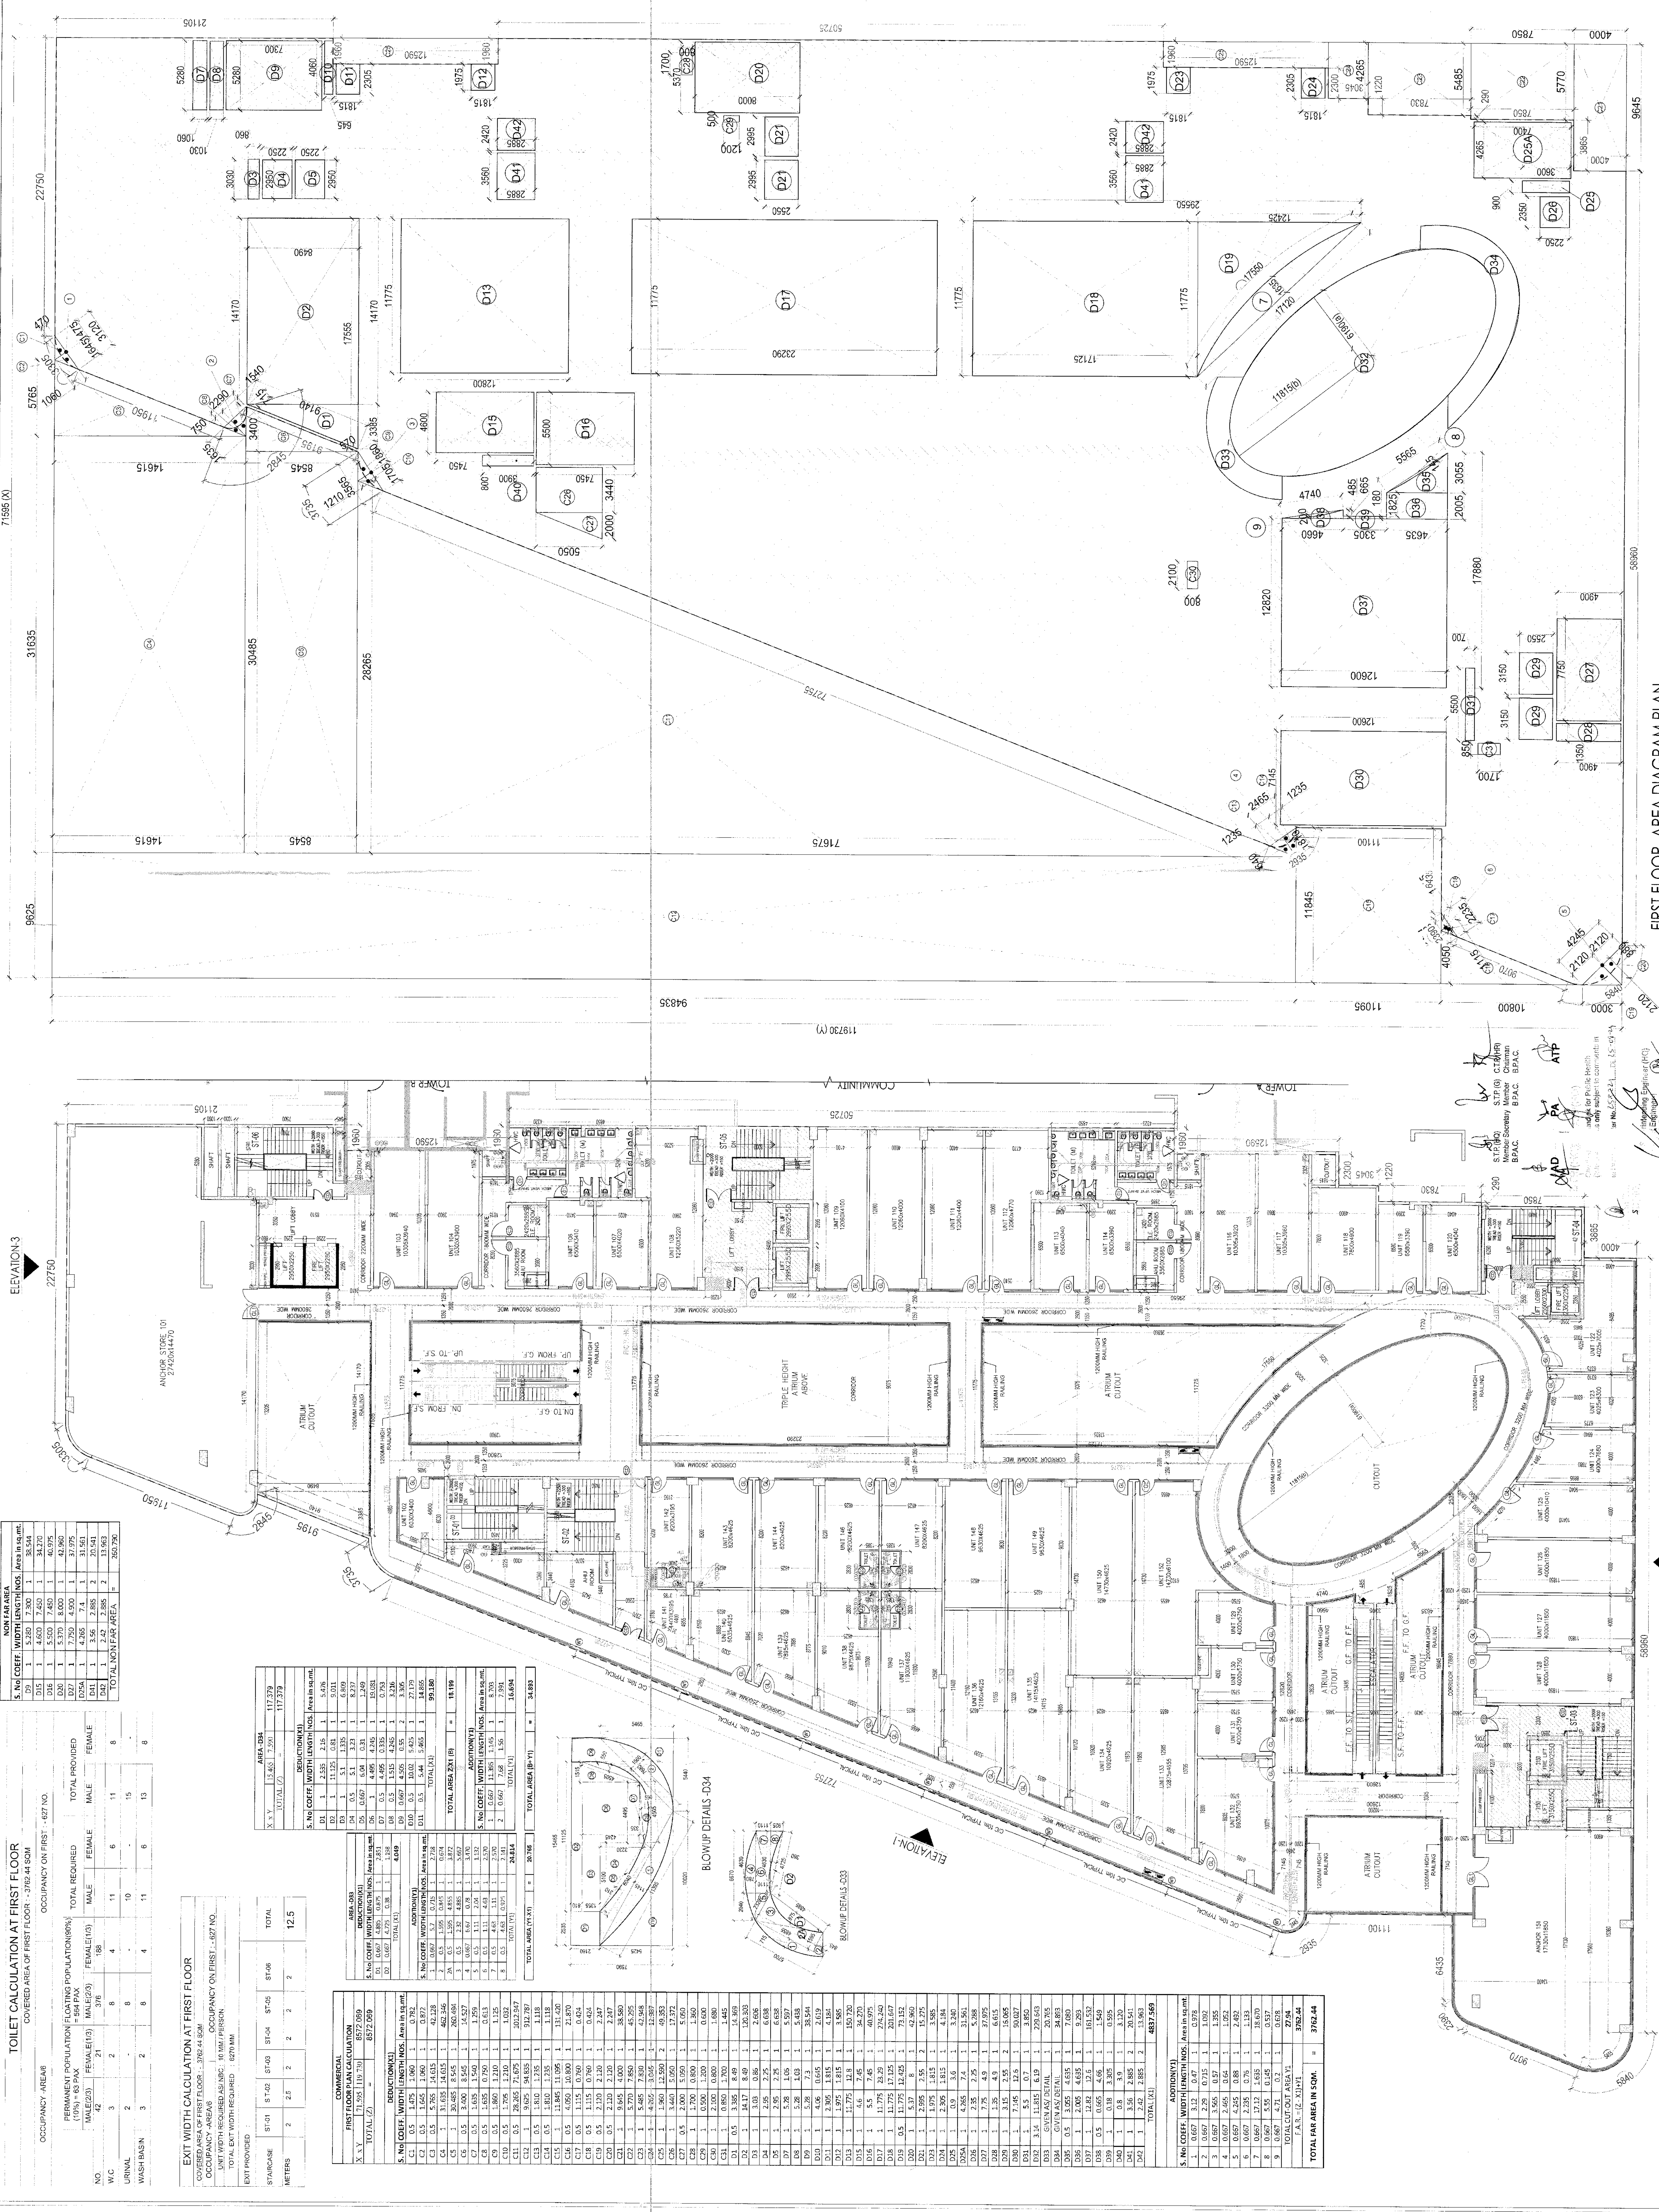

TOILET CALCULATION AT FIRST FLOOR			
OCCUPANCY AREAS			
COVERED AREA OF FIRST FLOOR - 3762.44 SQM			
OCCUPANCY ON FIRST - 457 NO.			
PERMANENT POPULATION (FLOATING POPULATION)			
TOTAL REQUIRED			
NO.	MALE	FEMALE	TOTAL
WC	11	11	22
URINAL	2	0	2
VASHTUBIN	3	0	3
TOTAL			
125			

EXIT WIDTH CALCULATION AT FIRST FLOOR			
OCCUPANCY AREAS			
COVERED AREA OF FIRST FLOOR - 3762.44 SQM			
OCCUPANCY ON FIRST - 457 NO.			
PERMANENT POPULATION (FLOATING POPULATION)			
TOTAL REQUIRED			
NO.	MALE	FEMALE	TOTAL
WC	11	11	22
URINAL	2	0	2
VASHTUBIN	3	0	3
TOTAL			
125			

CONSTRUCTION			
FIRST FLOOR PLAN CALCULATION			
TOTAL (A) - 3762.44			
TOTAL (B) - 3762.44			
TOTAL (C) - 3762.44			
Architectural floor plan of a building. The plan includes the following rooms and dimensions:

- Room 101:** 11'0" x 11'0"
- Room 102:** 11'0" x 11'0"
- Room 541:** 11'0" x

SCHEDULE OF DOOR WINDOW			SILL	UNIT
S.NO.	TYPE	SIZE		
1.	PCD1	2000x2400	00	2400
2.	PCD2	2450x2400	00	2400
3.	PCD3	1200x2400	00	2400
4.	PCD4	1500x2400	00	2400
5.	D1	1000x2400	00	2400
6.	D2	750x2400	00	2400
7.	TD3	800x2400	00	2400
8.	FD4	1800x2400	00	2400
9.	GL	ASILEVATION	0	B.O.B
10.	GL1	ASILEVATION	0	B.O.B
11.	GL2	ASILEVATION	0	B.O.B
12.	GD1	2000x2400	00	2400
13.	GS	ASILEVATION	0	B.O.B
14.	Y1	600x650	1800	2400
15.	W1	1200x1500	900	2400
B.O.B				

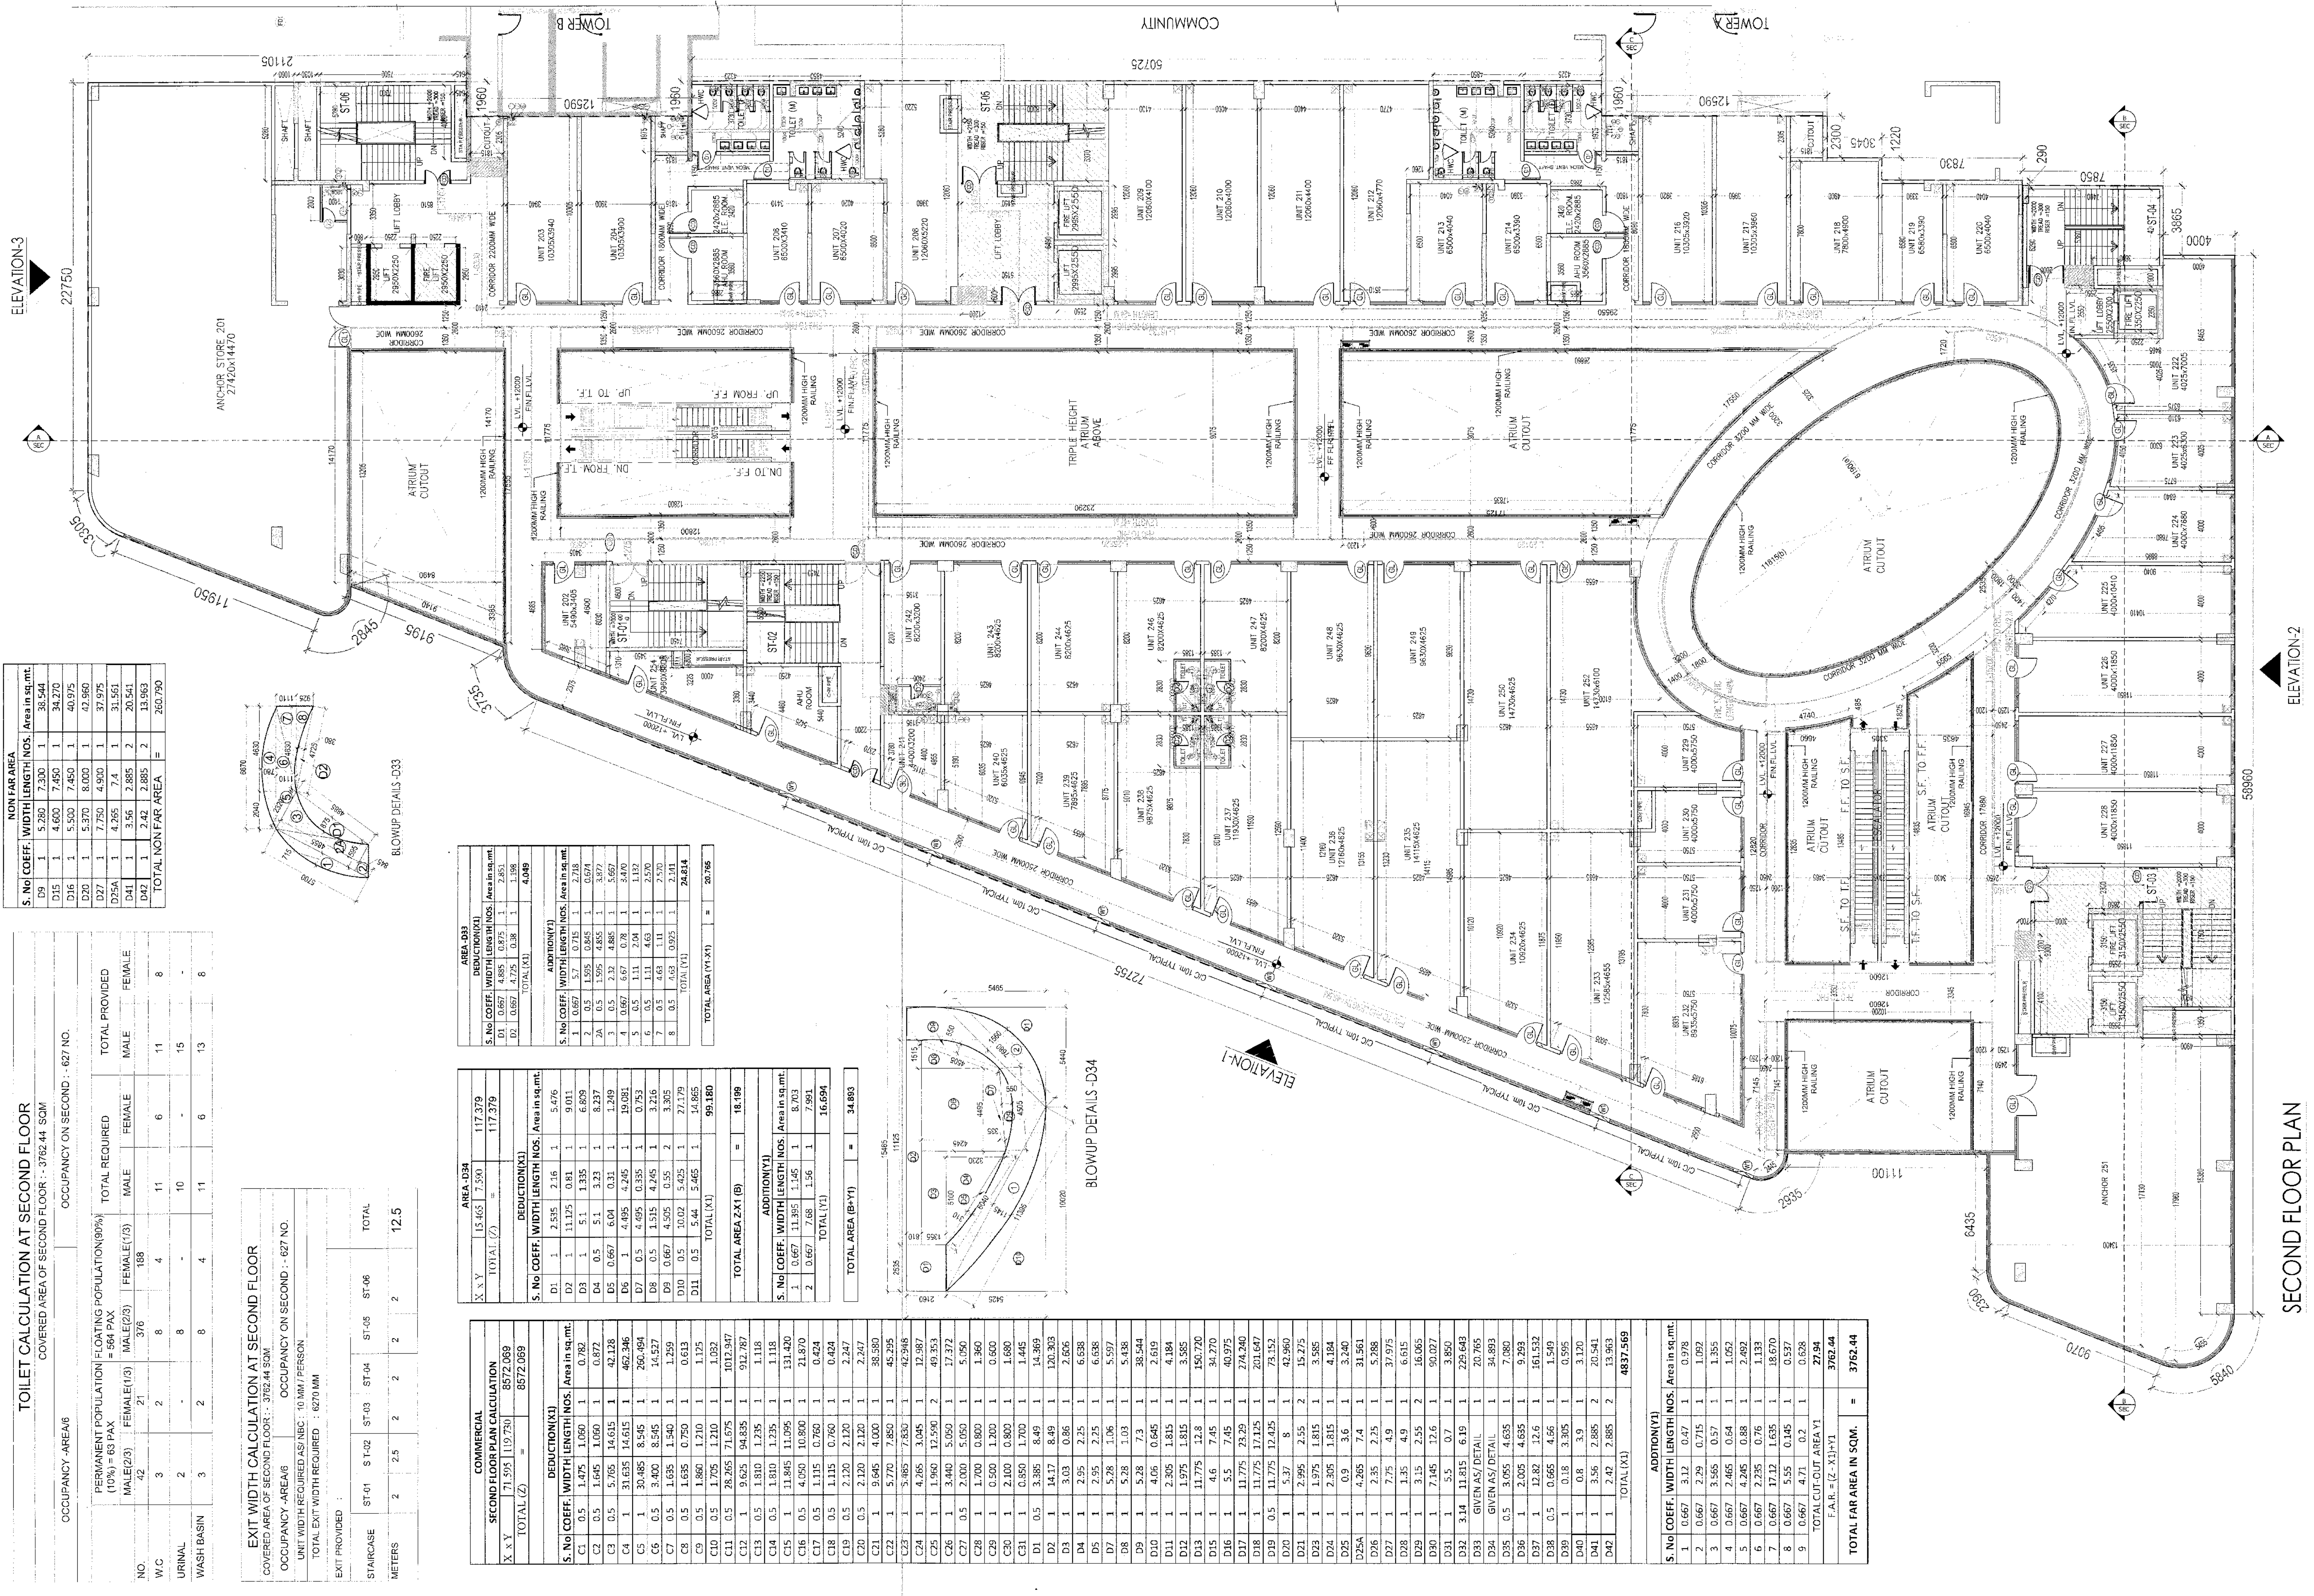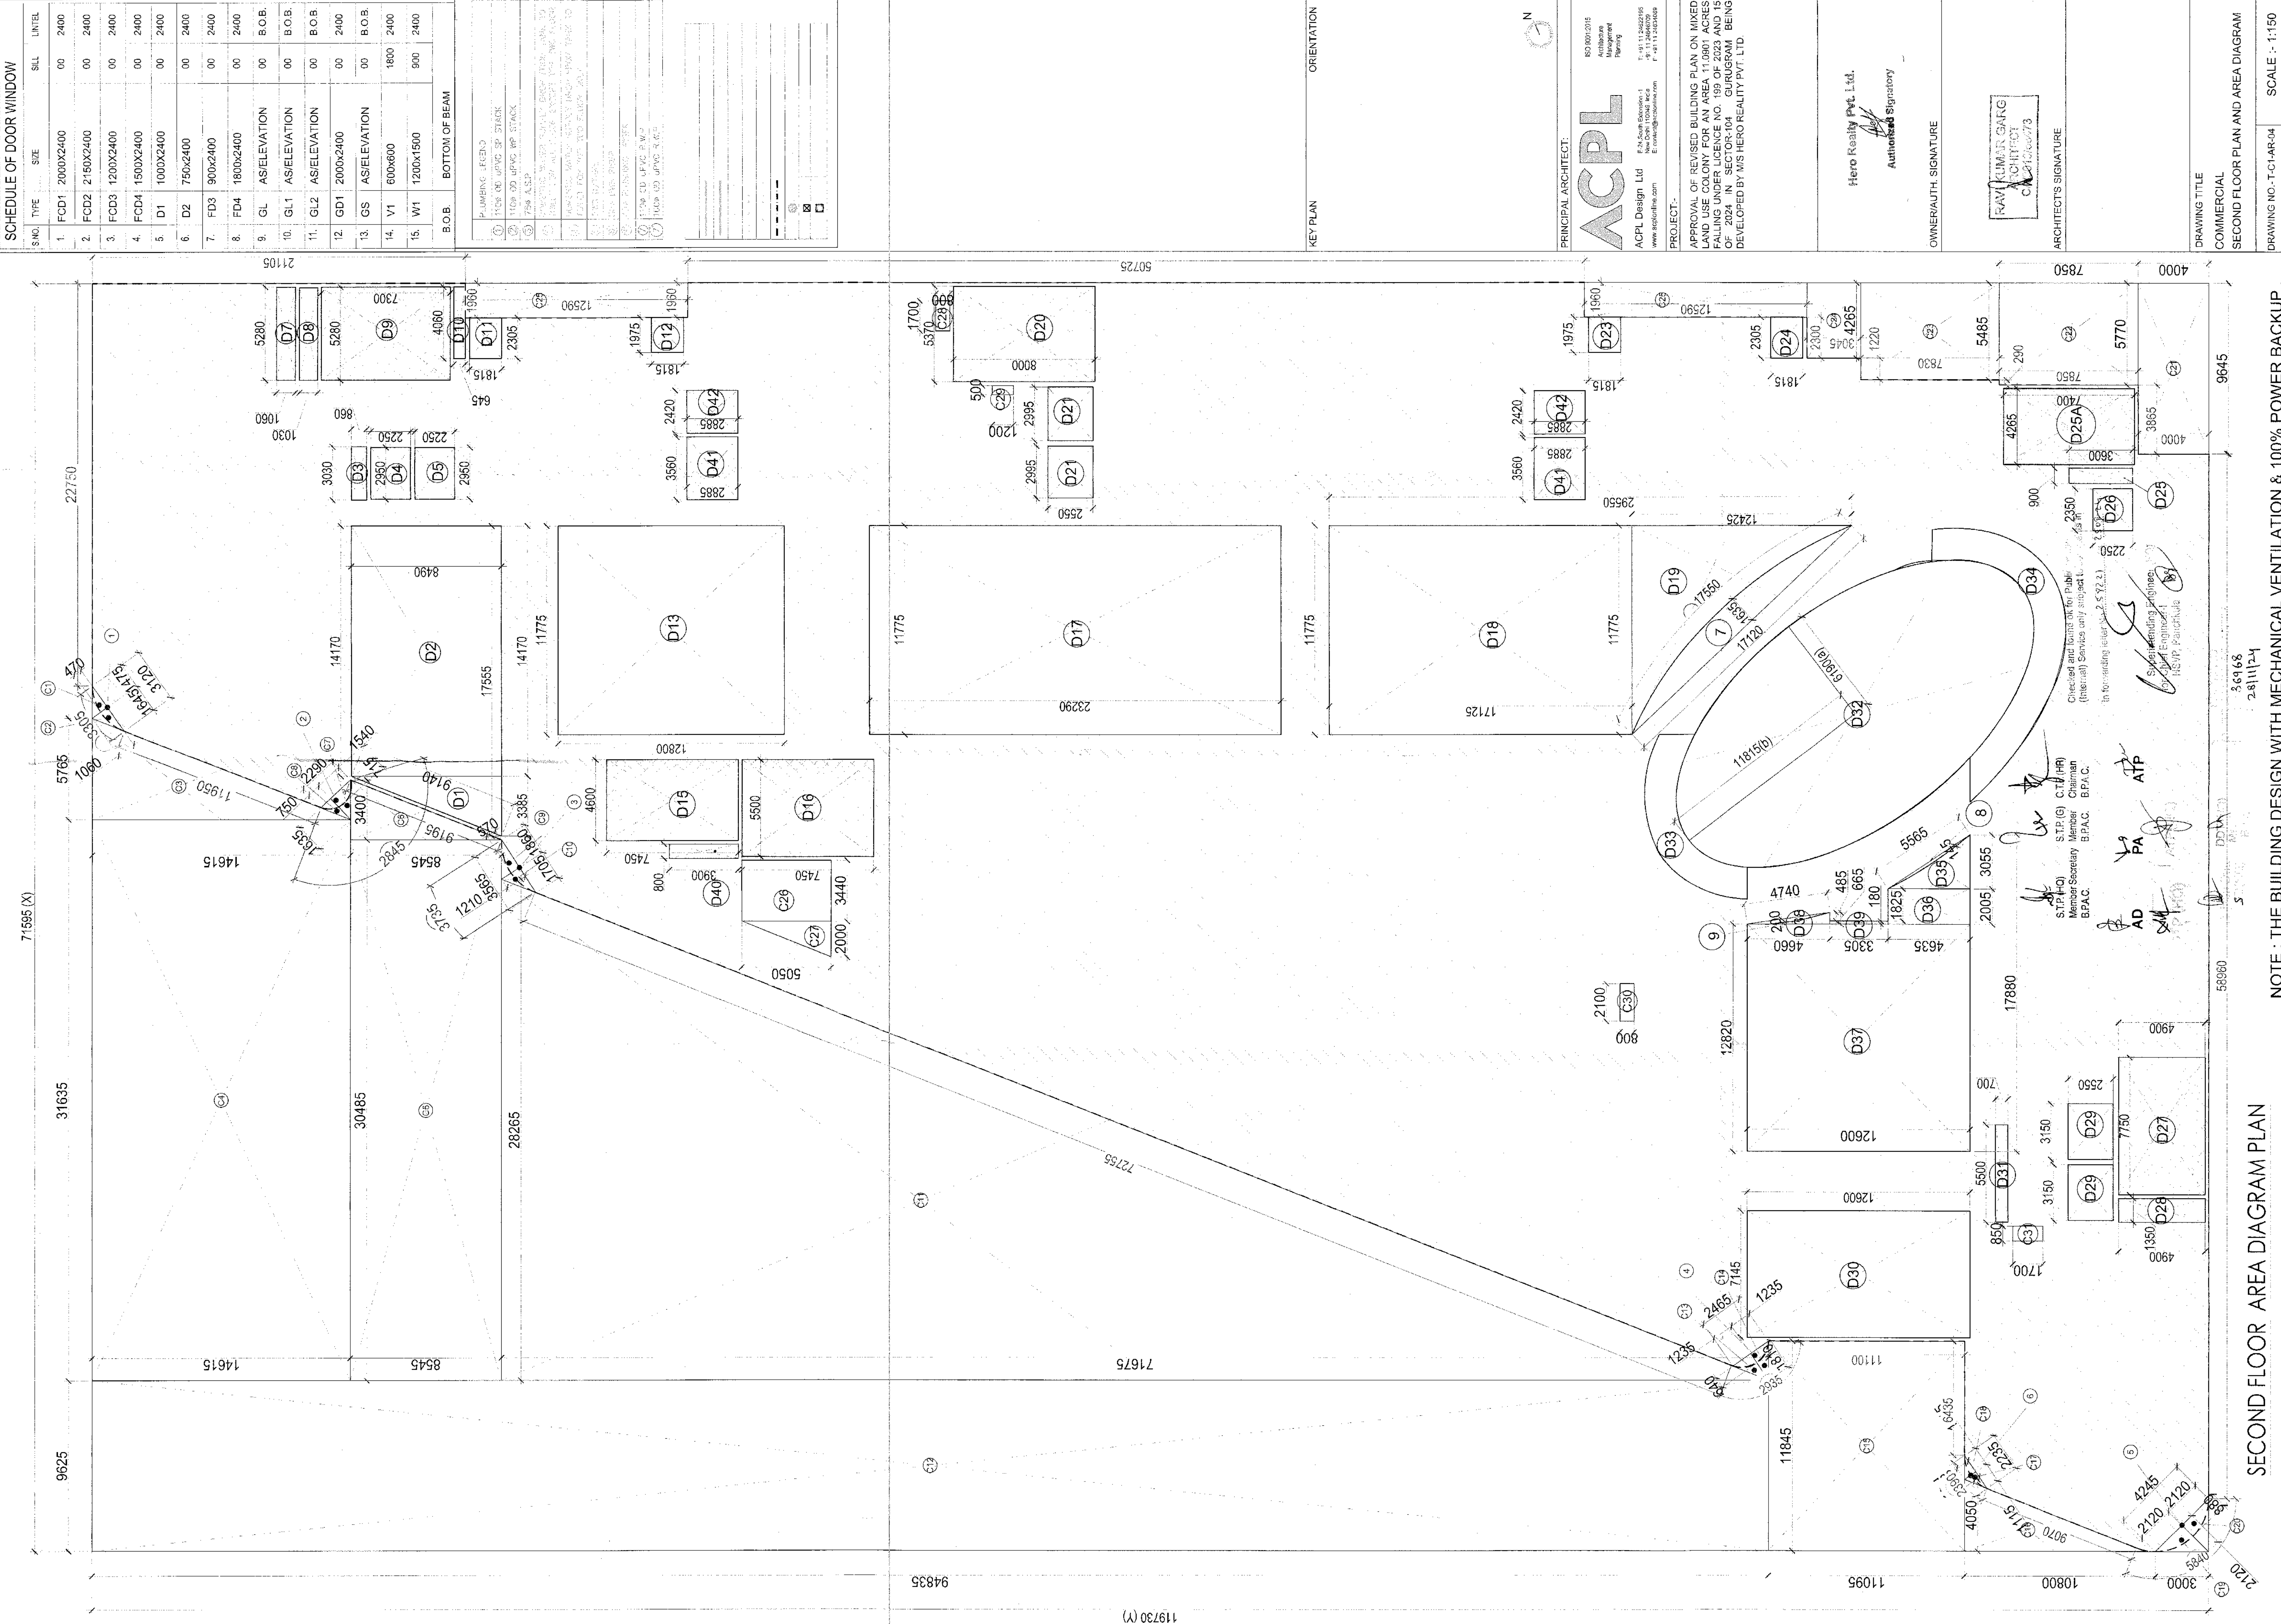

 

DRAWING TITLE COMMERCIAL FOURTH FLOOR PLAN AND AREA DIAGRAM	SCALE = 1:150 DRAWING NO.: T.C.1-AR-06
--	--

FOURTH FLOOR AREA DIAGRAM PLAN

FOURTH FLOOR PLAN

TOILET CALCULATION AT GROUND FLOOR

COVERED AREA OF OCCUPANCY AREA = 457.54 SQ.M

TOTAL COVERED AREA = 174.98 SQ.M

OCCUPANCY AREA

OCCUPANCY IN ROOMS

OCCUPANCY IN HALLS

TOTAL OCCUPANCY

TOTAL PERSONS

NO. OF ROOMS

AREA

NO. OF ROOMS

AREA

NO. OF HALLS

AREA

NO. OF HALLS

AREA

NO. OF PERSONS

NO. OF PERSONS

1

15.00

1

15.00

1

15.00

1

15.00

1

15.00

2

15.00

2

30.00

2

30.00

2

30.00

2

30.00

3

15.00

3

45.00

3

45.00

3

45.00

3

45.00

4

15.00

4

60.00

4

60.00

4

60.00

4

60.00

5

15.00

5

75.00

5

75.00

5

75.00

5

75.00

6

15.00

6

90.00

6

90.00

6

90.00

6

90.00

7

15.00

7

105.00

7

105.00

7

105.00

7

105.00

8

15.00

8

120.00

8

120.00

8

120.00

8

120.00

9

15.00

9

135.00

9

135.00

9

135.00

9

135.00

10

15.00

10

150.00

10

150.00

10

150.00

10

150.00

11

15.00

11

165.00

11

165.00

11

165.00

11

165.00

12

15.00

12

180.00

12

180.00

12

180.00

12

180.00

13

15.00

13

195.00

13

195.00

13

195.00

13

195.00

14

15.00

14

210.00

14

210.00

14

210.00

14

210.00

15

15.00

15

225.00

15

225.00

15

225.00

15

225.00

16

15.00

16

240.00

16

240.00

16

240.00

16

240.00

17

15.00

17

255.00

17

255.00

17

255.00

17

255.00

18

15.00

18

270.00

18

270.00

18

270.00

18

270.00

19

15.00

19

285.00

19

285.00

19

285.00

19

285.00

20

15.00

20

300.00

20

300.00

20

300.00

20

300.00

21

15.00

21

315.00

1680.00

112

1680.00

112

1680.00

113

15.00

113

1695.00








113

1695.00

113

1695.00

GROUND COVER CATEGORIES			SPECIFICATIONS			TOTALS		
NO.	NAME	AREA (sq. ft.)	NO. OF PLANTS	PLANT TYPE	PLANT TYPE	NO. OF PLANTS	PLANT TYPE	PLANT TYPE
1	Grass	10,000	100	Grass	Grass	10,000	100	Grass
2	Flowers	5,000	50	Flowers	Flowers	5,000	50	Flowers
3	Shrubs	2,000	20	Shrubs	Shrubs	2,000	20	Shrubs
4	Trees	1,000	10	Trees	Trees	1,000	10	Trees
5	Other	1,000	10	Other	Other	1,000	10	Other
6	Grass	10,000	100	Grass	Grass	10,000	100	Grass
7	Flowers	5,000	50	Flowers	Flowers	5,000	50	Flowers
8	Shrubs	2,000	20	Shrubs	Shrubs	2,000	20	Shrubs
9	Trees	1,000	10	Trees	Trees	1,000	10	Trees
10	Other	1,000	10	Other	Other	1,000	10	Other
11	Grass	10,000	100	Grass	Grass	10,000	100	Grass
12	Flowers	5,000	50	Flowers	Flowers	5,000	50	Flowers
13	Shrubs	2,000	20	Shrubs	Shrubs	2,000	20	Shrubs
14	Trees	1,000	10	Trees	Trees	1,000	10	Trees
15	Other	1,000	10	Other	Other	1,000	10	Other
16	Grass	10,000	100	Grass	Grass	10,000	100	Grass
17	Flowers	5,000	50	Flowers	Flowers	5,000	50	Flowers
18	Shrubs	2,000	20	Shrubs	Shrubs	2,000	20	Shrubs
19	Trees	1,000	10	Trees	Trees	1,000	10	Trees
20	Other	1,000	10	Other	Other	1,000	10	Other
21	Grass	10,000	100	Grass	Grass	10,000	100	Grass
22	Flowers	5,000	50	Flowers	Flowers	5,000	50	Flowers
23	Shrubs	2,000	20	Shrubs	Shrubs	2,000	20	Shrubs
24	Trees	1,000	10	Trees	Trees	1,000	10	Trees
25	Other	1,000	10	Other	Other	1,000	10	Other
26	Grass	10,000	100	Grass	Grass	10,000	100	Grass
27	Flowers	5,000	50	Flowers	Flowers	5,000	50	Flowers
28	Shrubs	2,000	20	Shrubs	Shrubs	2,000	20	Shrubs
29	Trees	1,000	10	Trees	Trees	1,000	10	Trees
98	Shrubs	2,000	20	Shrubs	Shrubs	2,000	20	Shrubs
99	Trees	1,000	10	Trees	Trees	1,000	10	Trees
100	Other	1,000	10	Other	Other	1,000	10	Other
TOTALS						4,000	40	4,000
TOTAL AREA (sq. ft.)						40,000	400	40,000
TOTAL NO. OF PLANTS						400	40	400
TOTAL PLANT TYPE						Grass	100	Grass
TOTAL PLANT TYPE						Flowers	50	Flowers
TOTAL PLANT TYPE						Shrubs	20	Shrubs
TOTAL PLANT TYPE						Trees	10	Trees
TOTAL PLANT TYPE						Other	10	Other
TOTAL PLANT TYPE						Grass	100	Grass
TOTAL PLANT TYPE						Flowers		

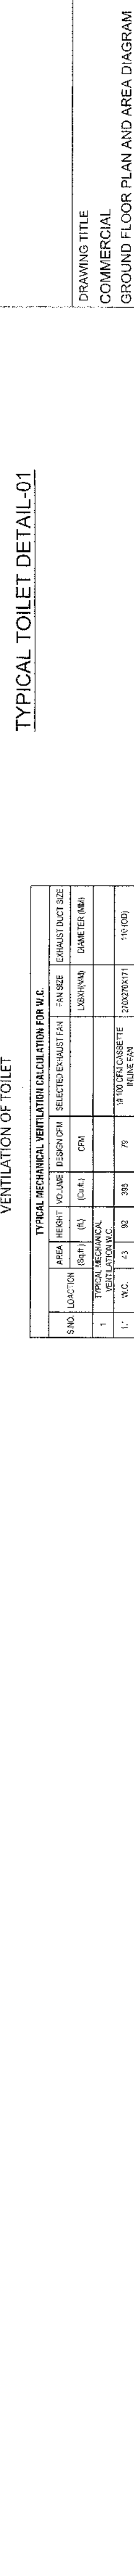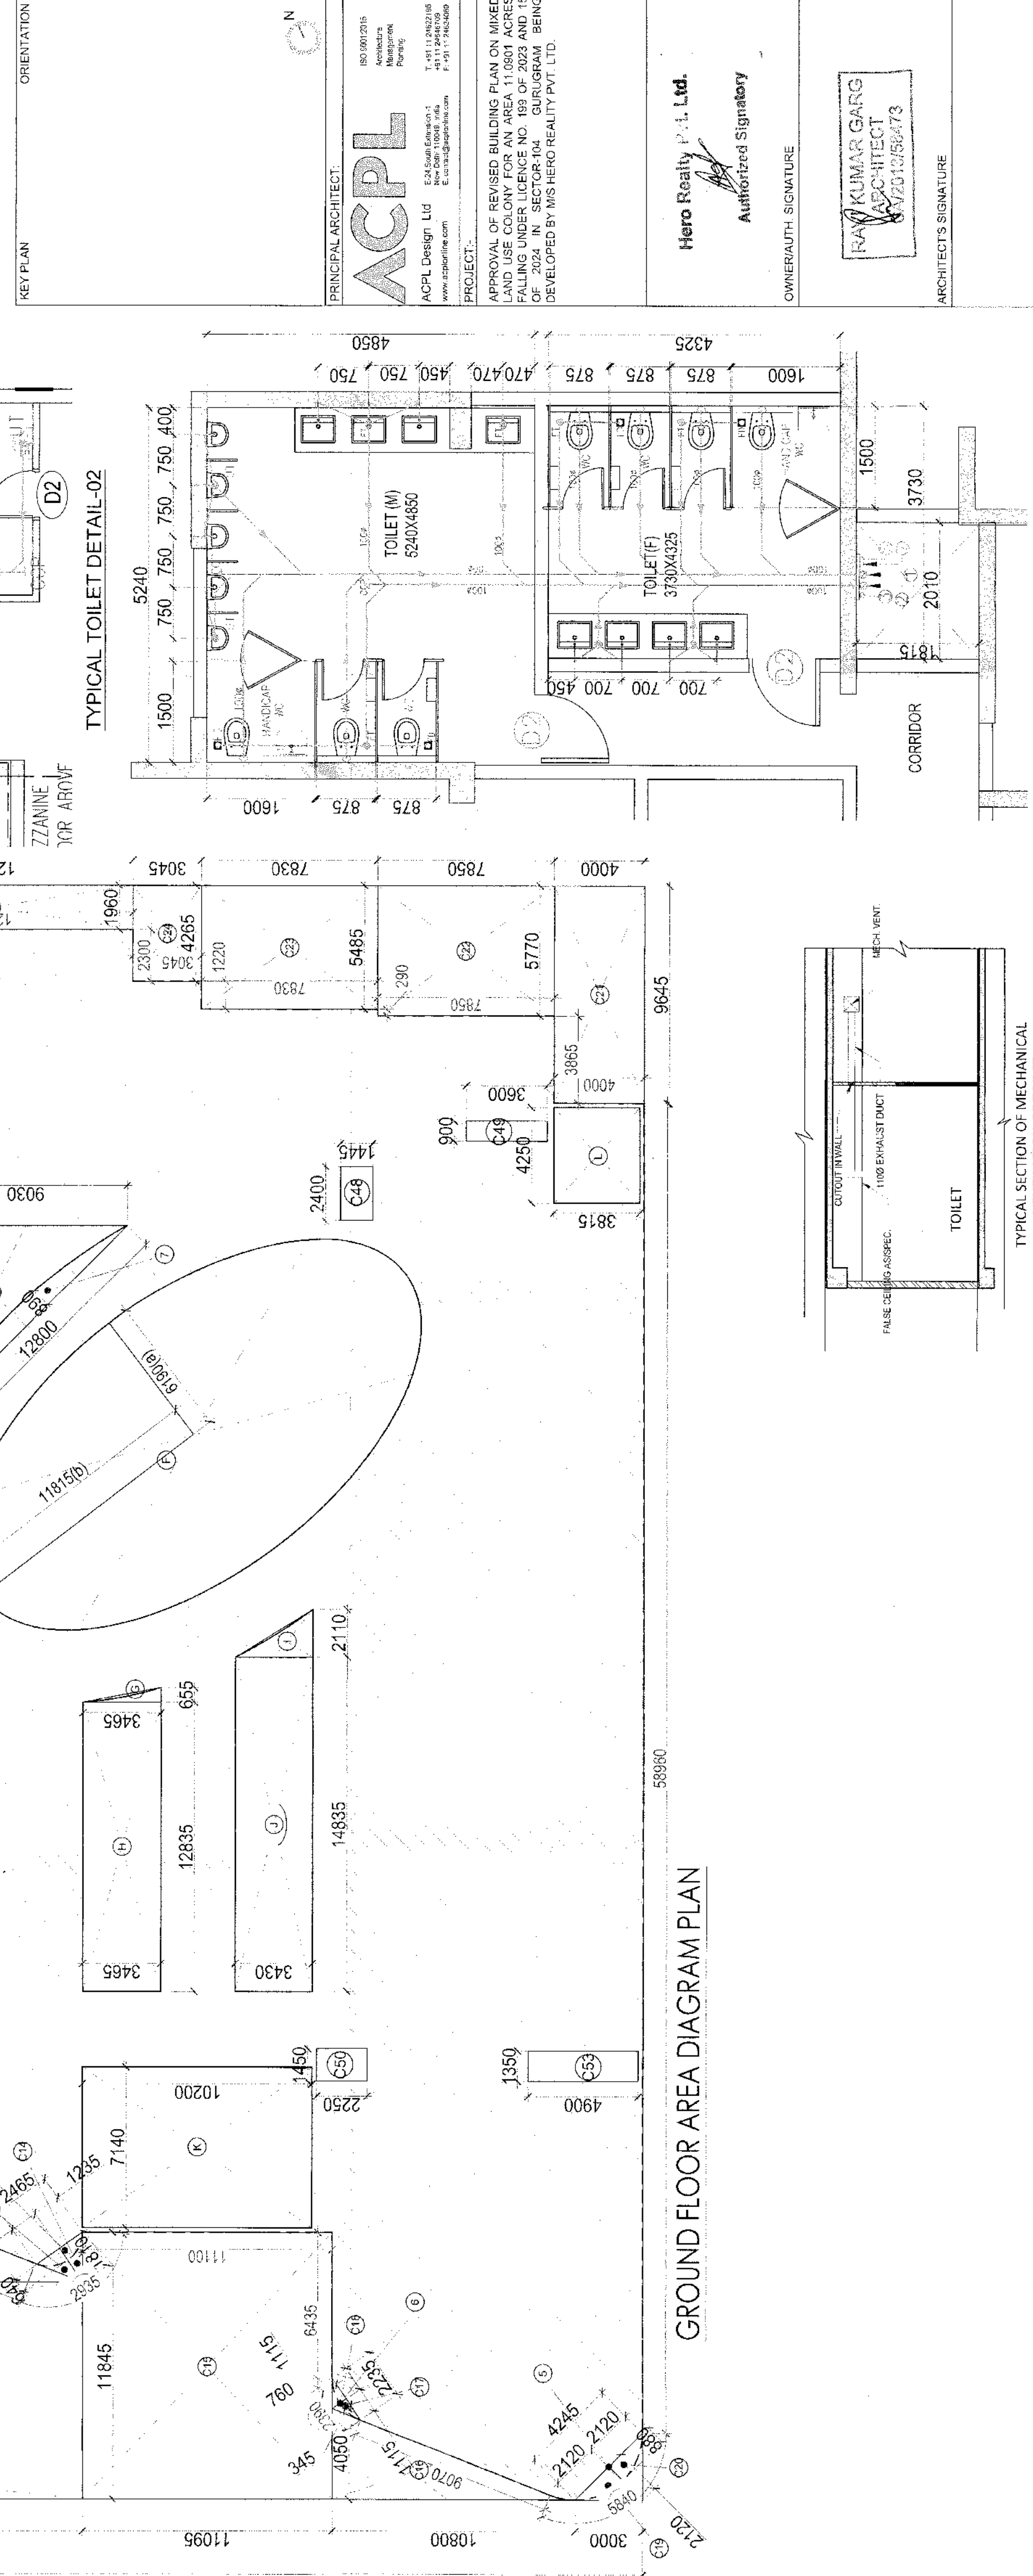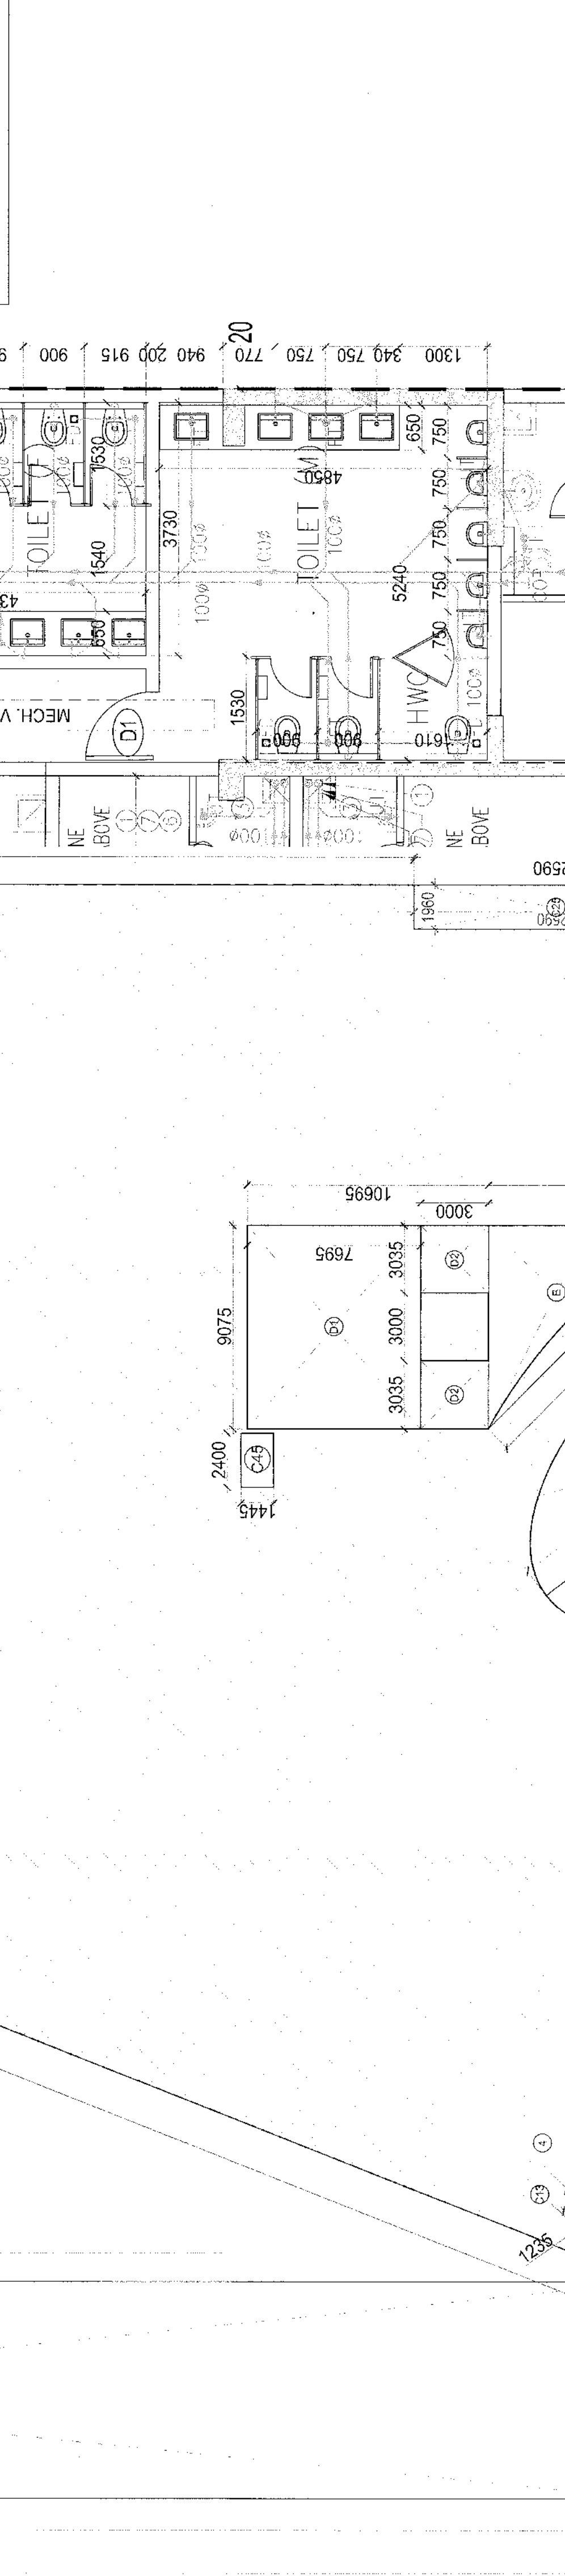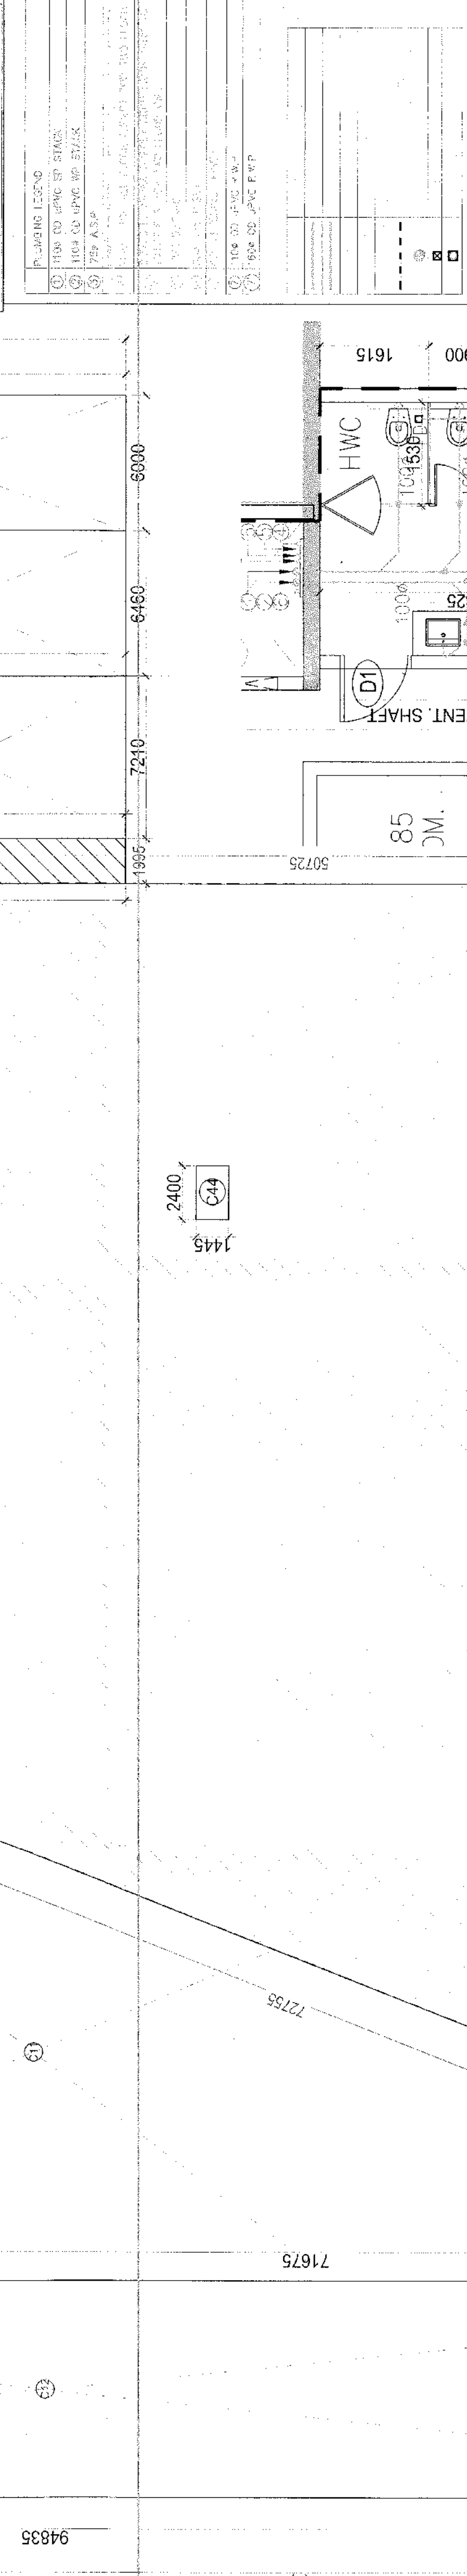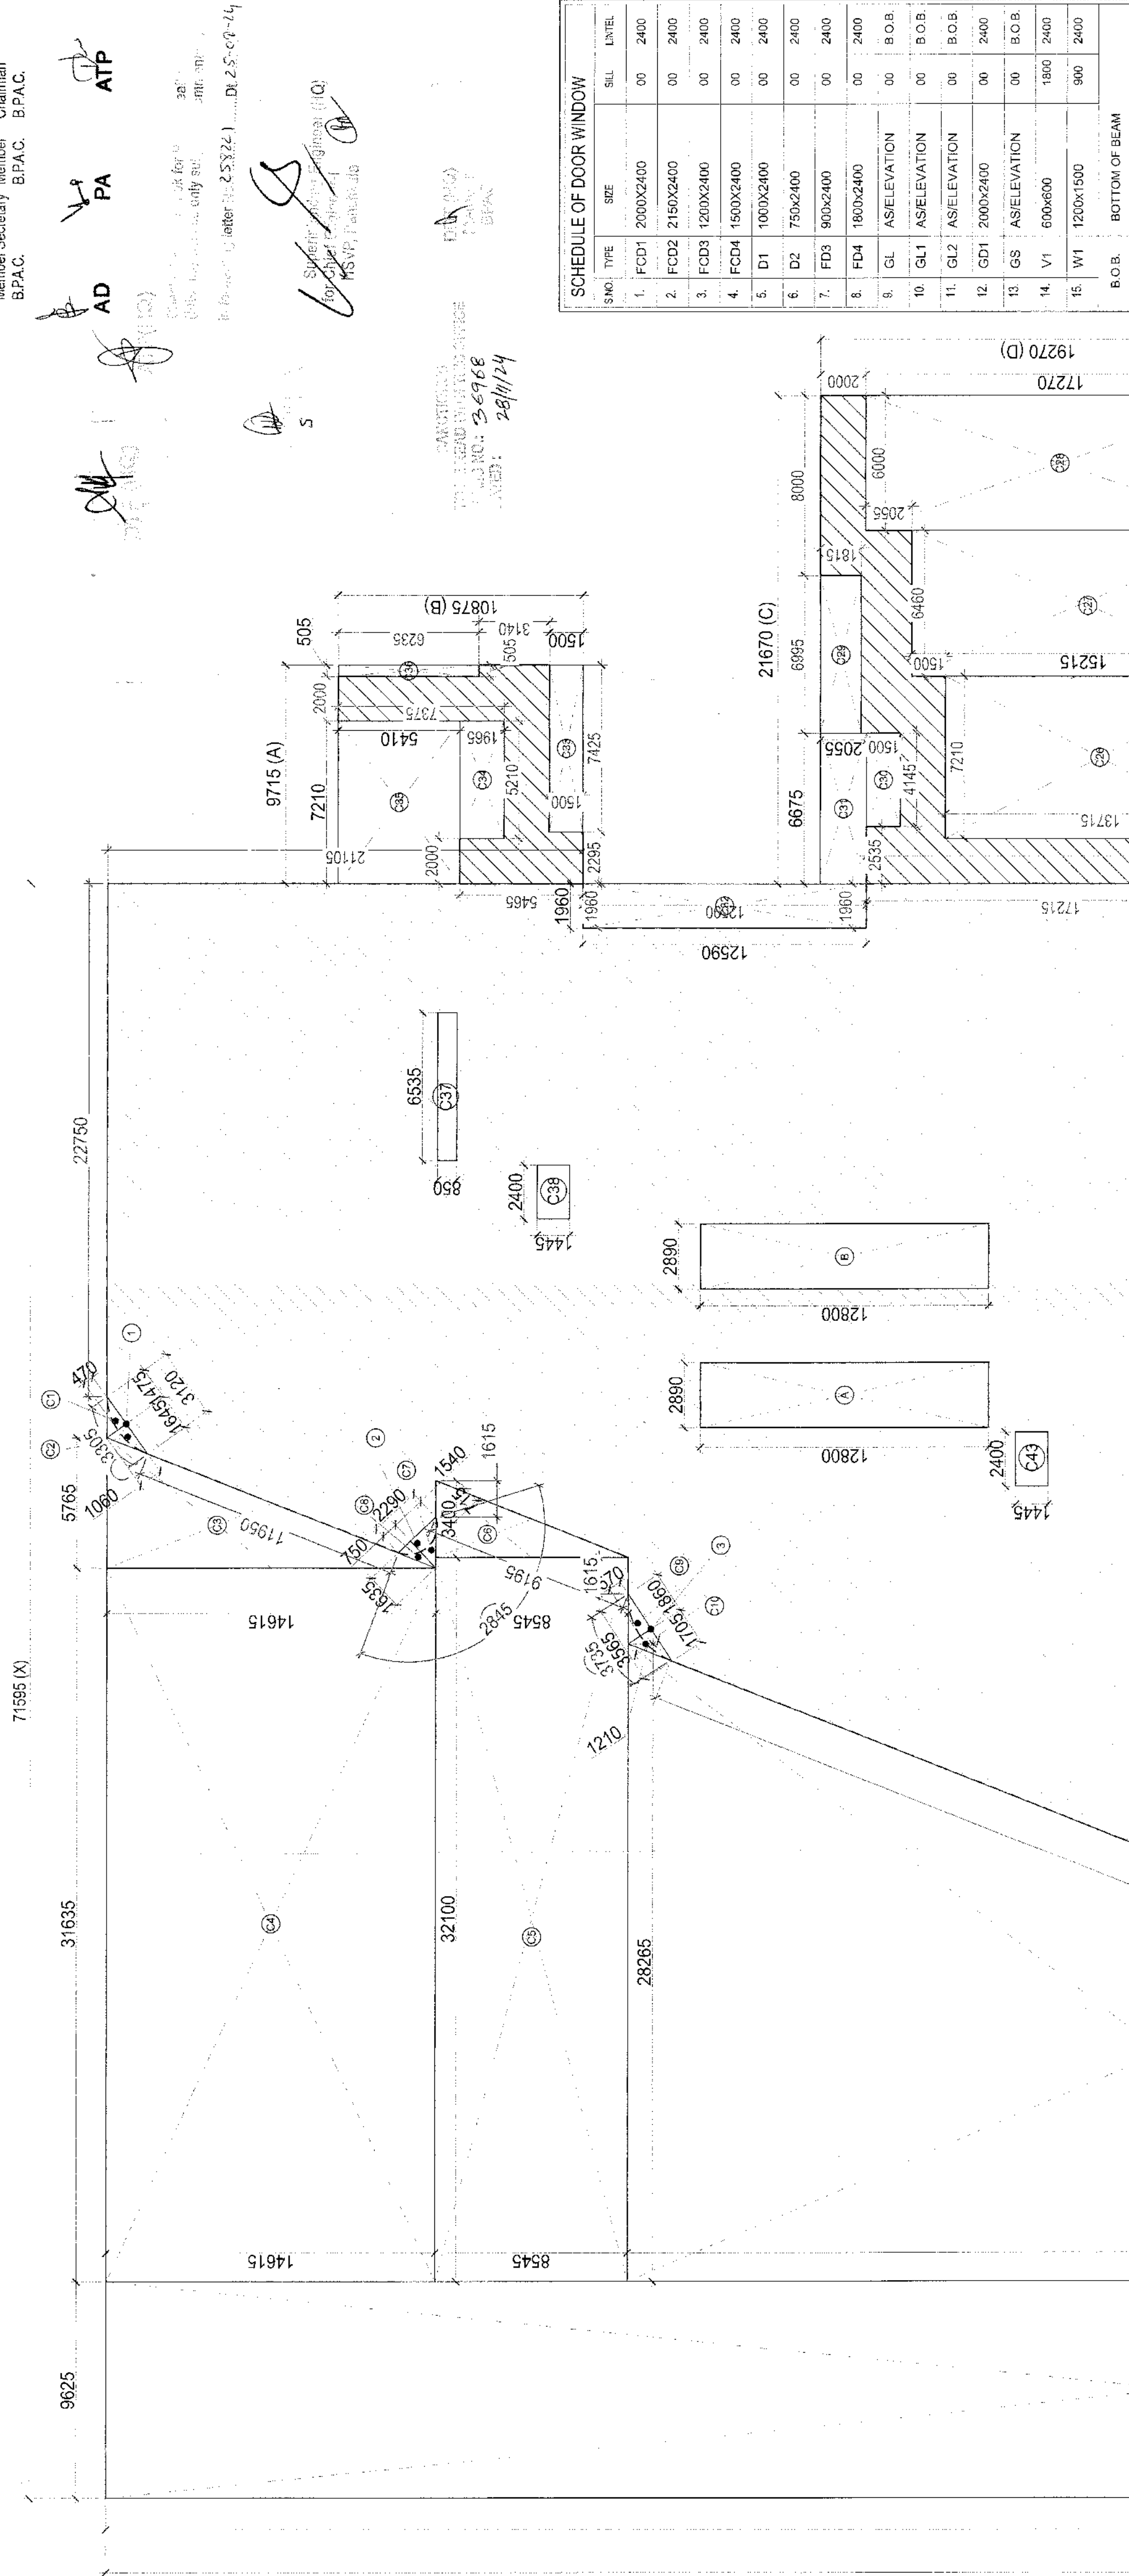 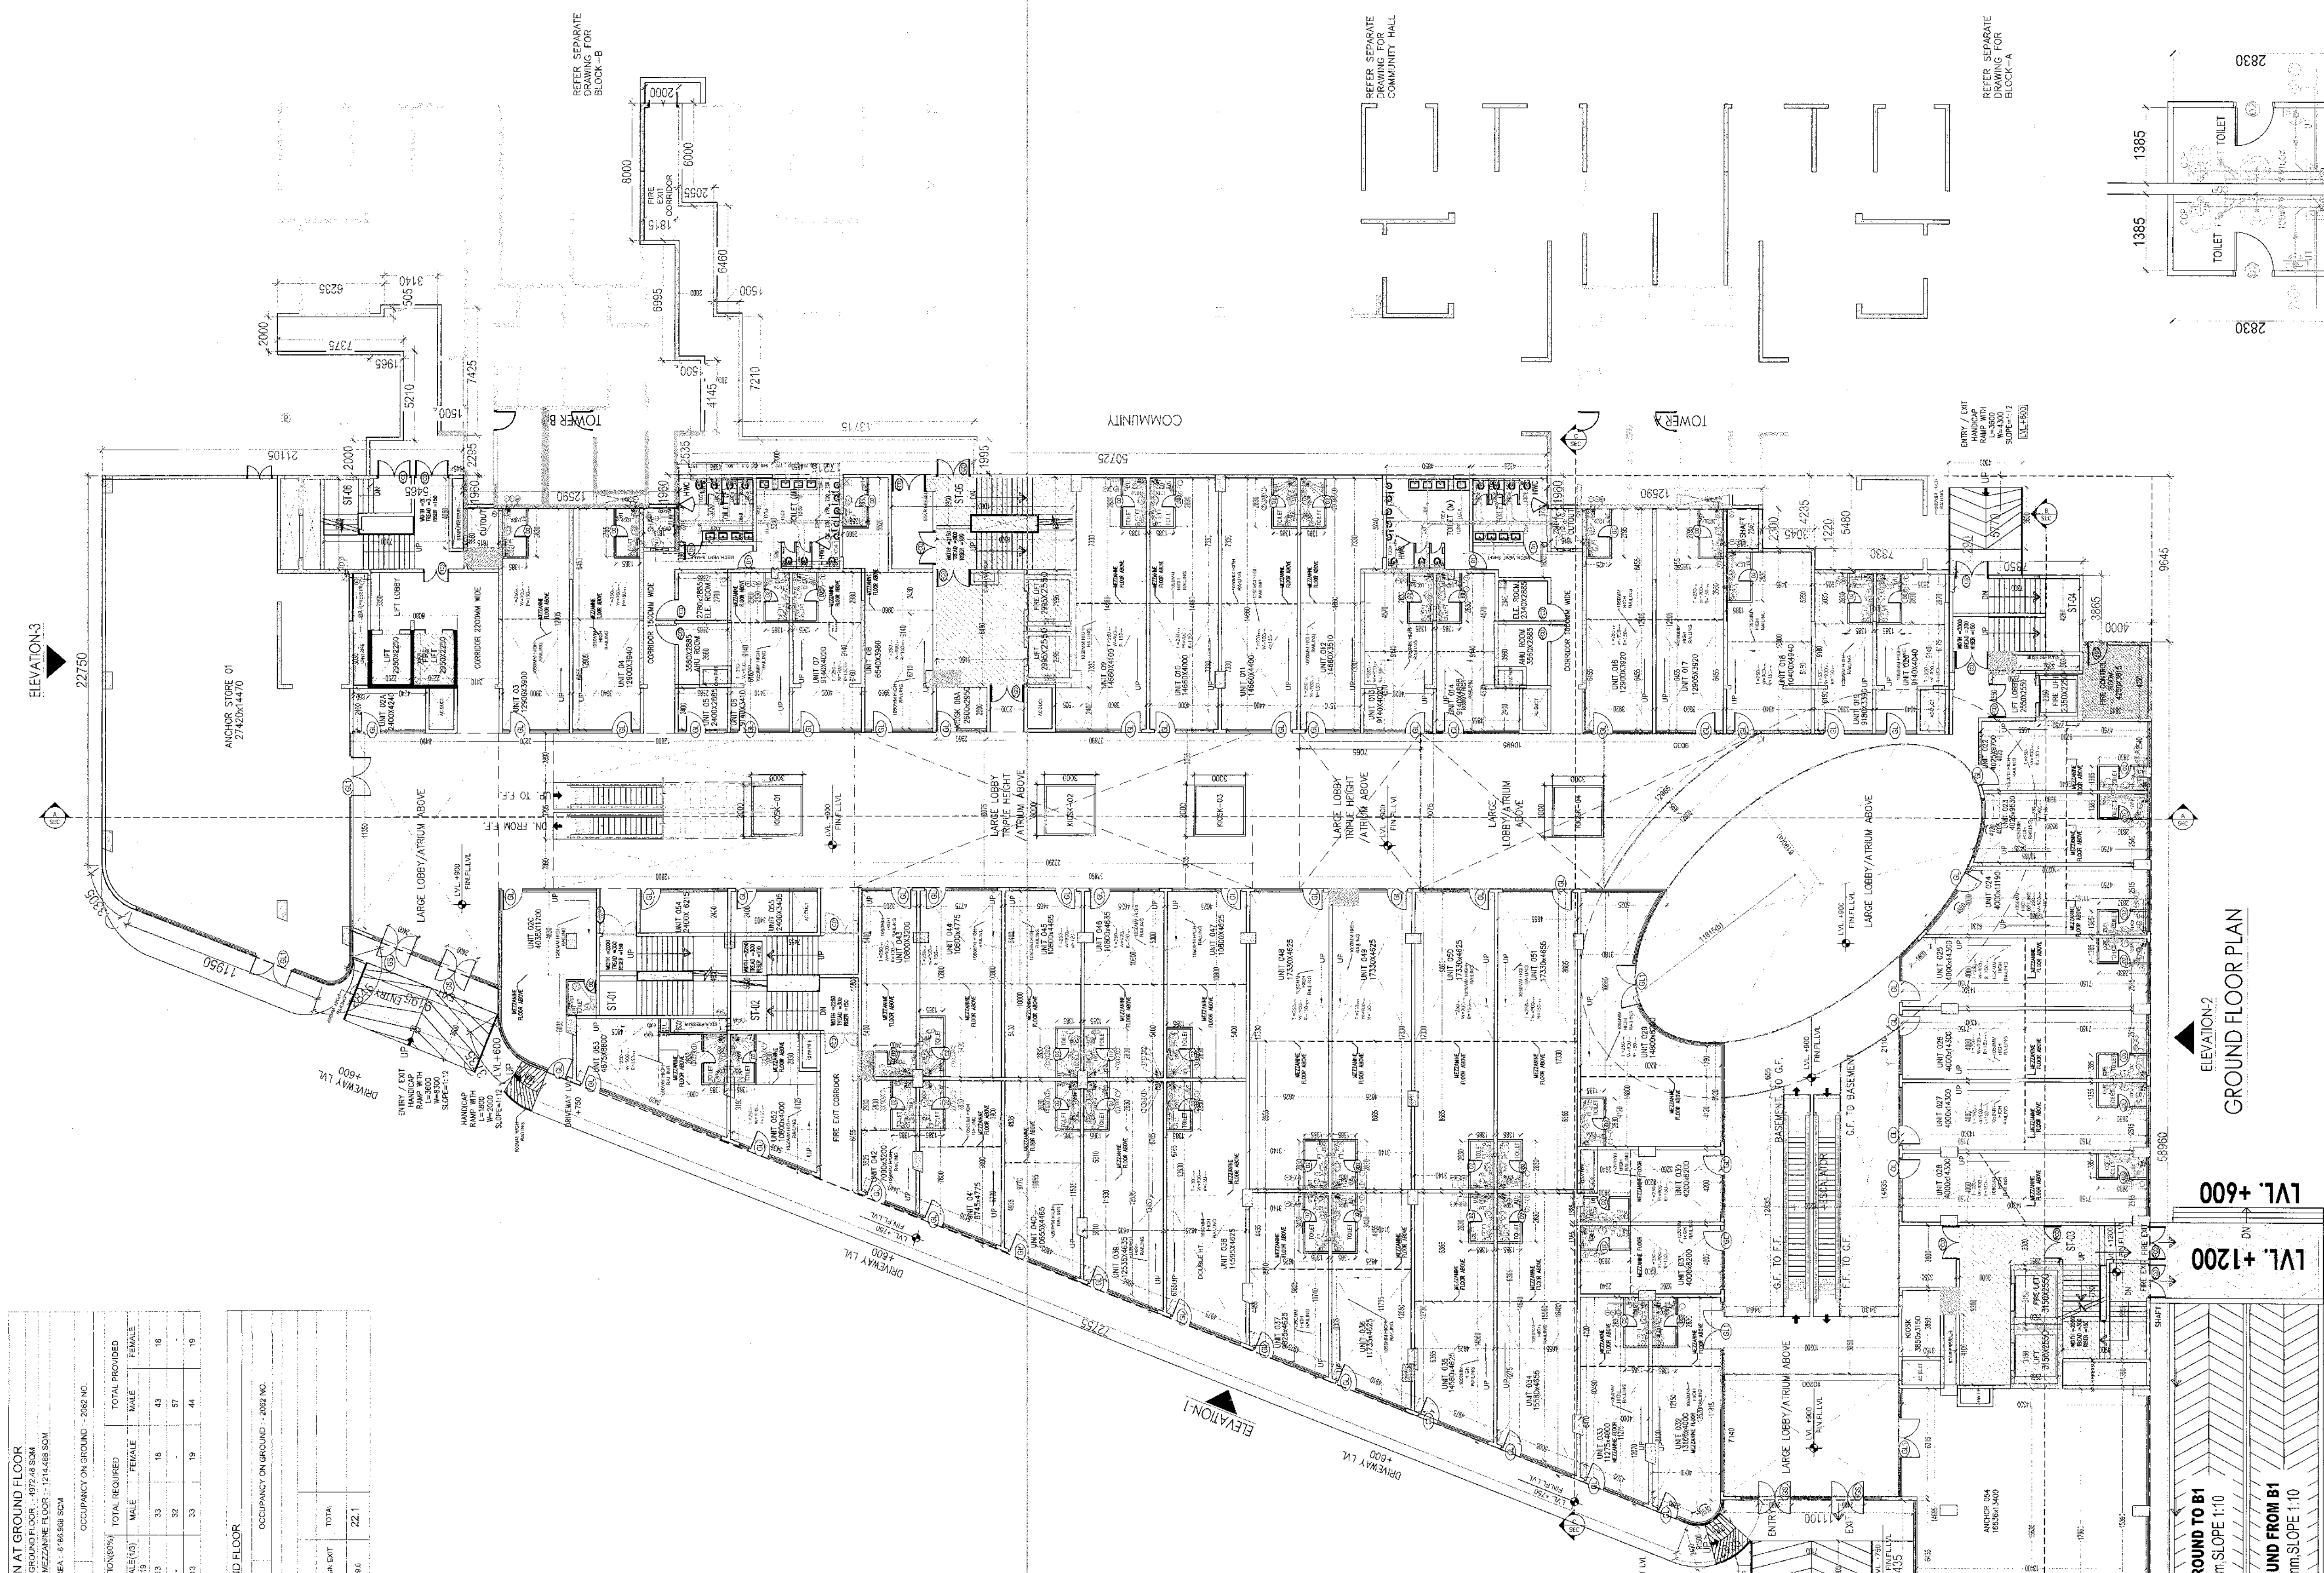

NOTE: THE BUILDING DESIGN WITH MECHANICAL VENTILATION & 100% POWER BACKUP.

DRAWING NO. T-CH-001	SCALE: 1:150
----------------------	--------------