


AREA - 15				
ADDITION (Y1)				
S. No	COEFF.	WIDTH	LENGTH NOS.	Area in sq.mt.
A	0.667	3.725	0.545	1 1.108
B	0.5	2.695	1.775	1 2.392
C	0.5	0.965	2.405	1 1.160
D	1	2.695	2.405	1 6.481
E	1	2.37	5.54	1 13.130
TOTAL (Y1)				24.271

Number of hauls	<i>P. setiferus</i> (%)	<i>P. setiferus</i> + <i>P. setiferus</i> + <i>P. setiferus</i> (%)	<i>P. setiferus</i> + <i>P. setiferus</i> + <i>P. setiferus</i> (%)
1	~10	~10	~10
2	~25	~25	~25
3	~45	~45	~45
4	~60	~60	~60
5	~70	~70	~70
6	~75	~75	~75
7	~78	~78	~78
8	~80	~80	~80
9	~82	~82	~82
10	~83	~83	~83

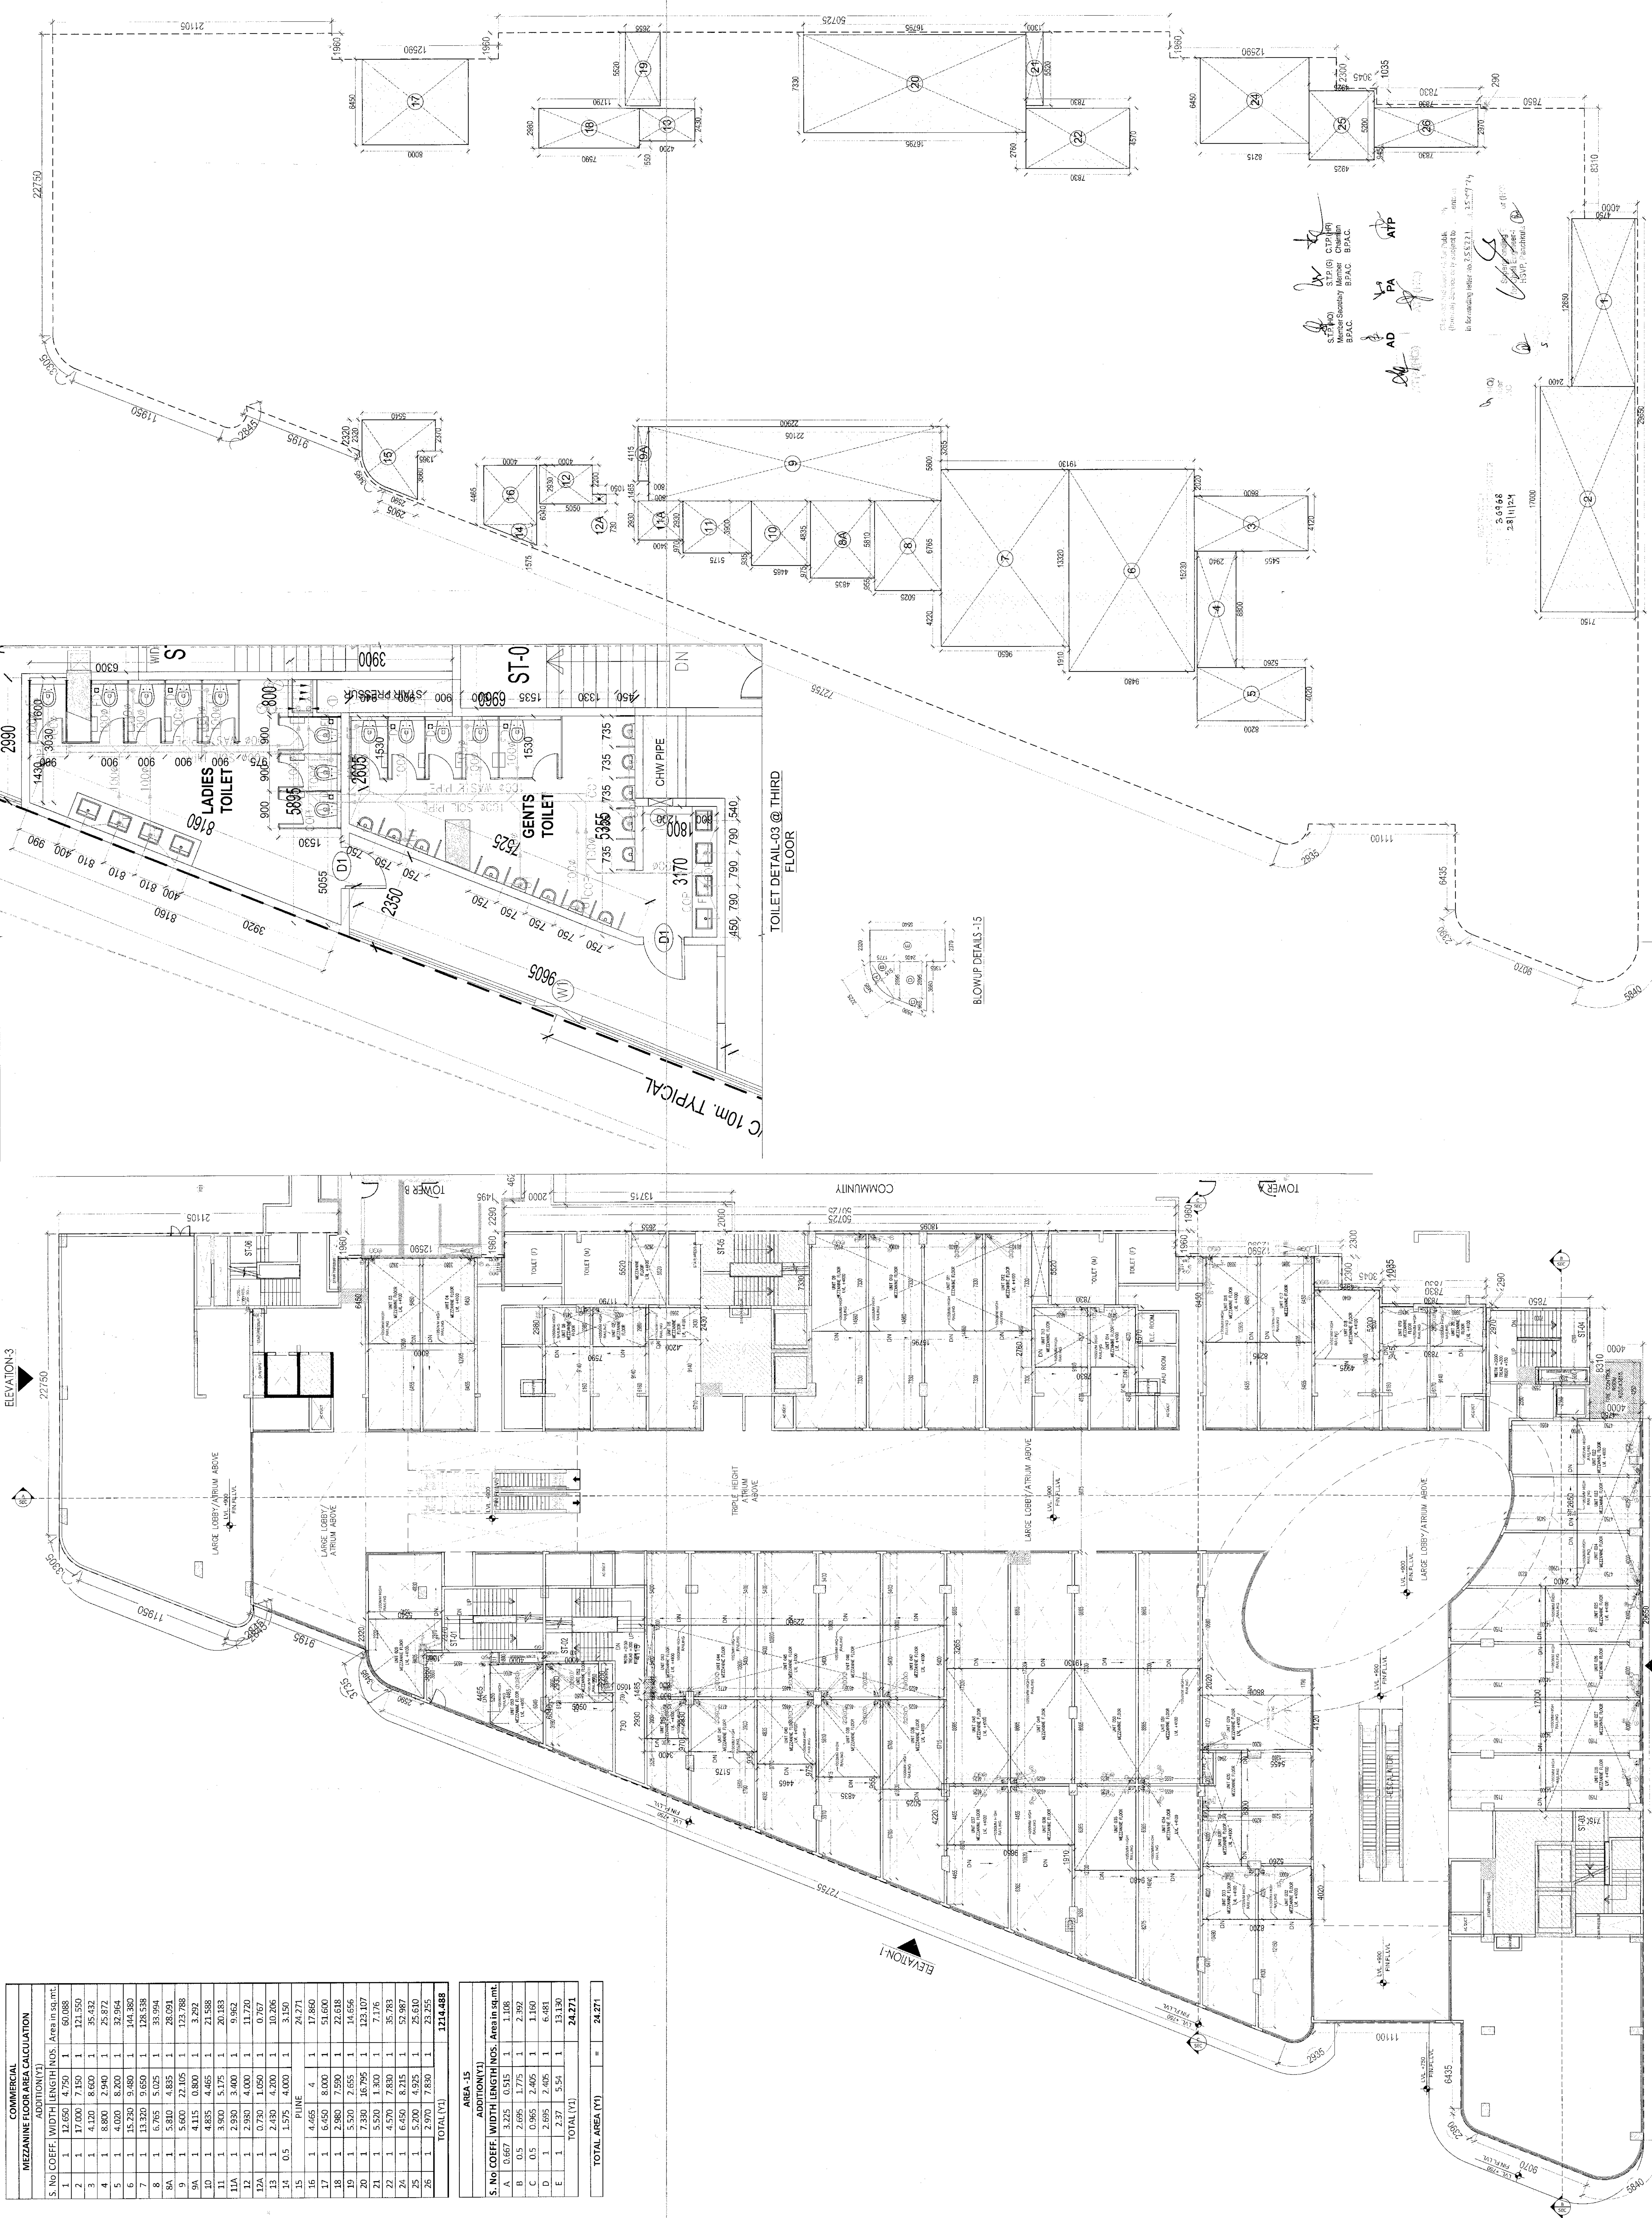

MEZZANINE FLOOR PLAN

54510

ELEVATION-2





54510

MEZZANINE FLOOR AREA DIAGRAM PLAN

NOTE : THE BUILDING DESIGN WITH MECHANICAL VENTILATION & 100% POWER BACKUP

[illegible]

DRAWING TITLE COMMERCIAL MEZZANINE FLOOR PLAN AND AREA DIAGRAM	DRAWING NO. - T-C1-AR-02A	SCALE :- 1:150

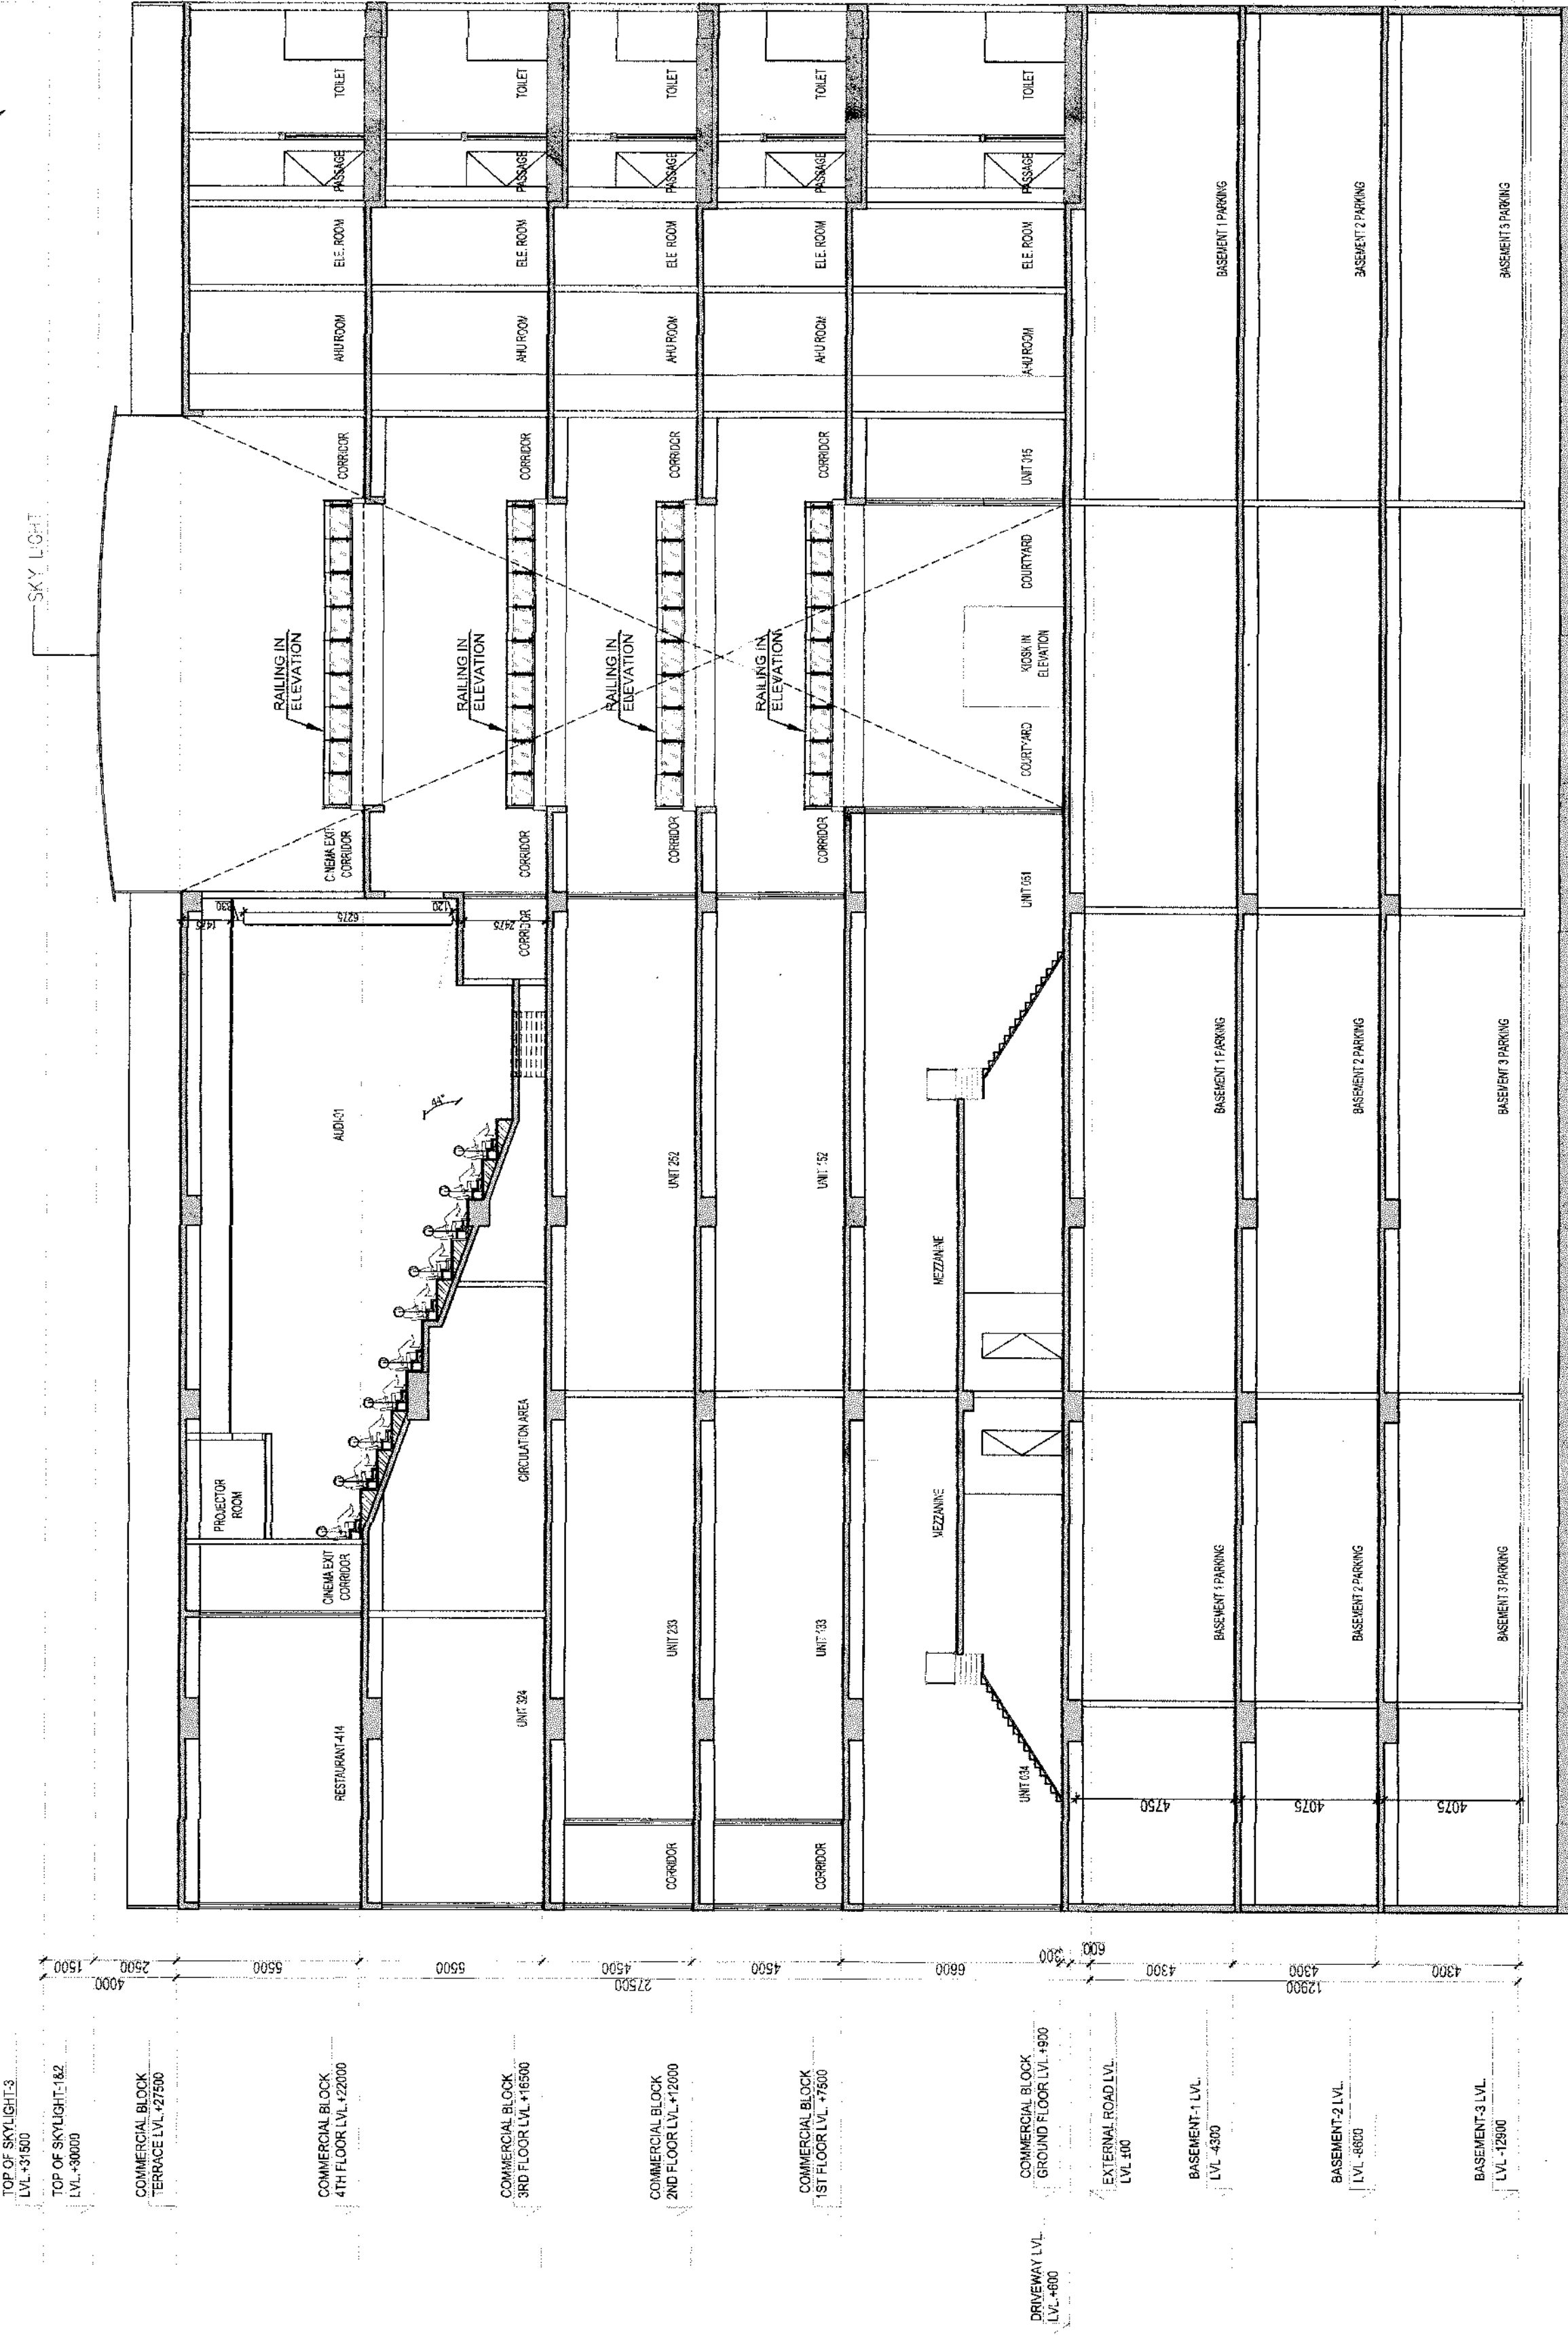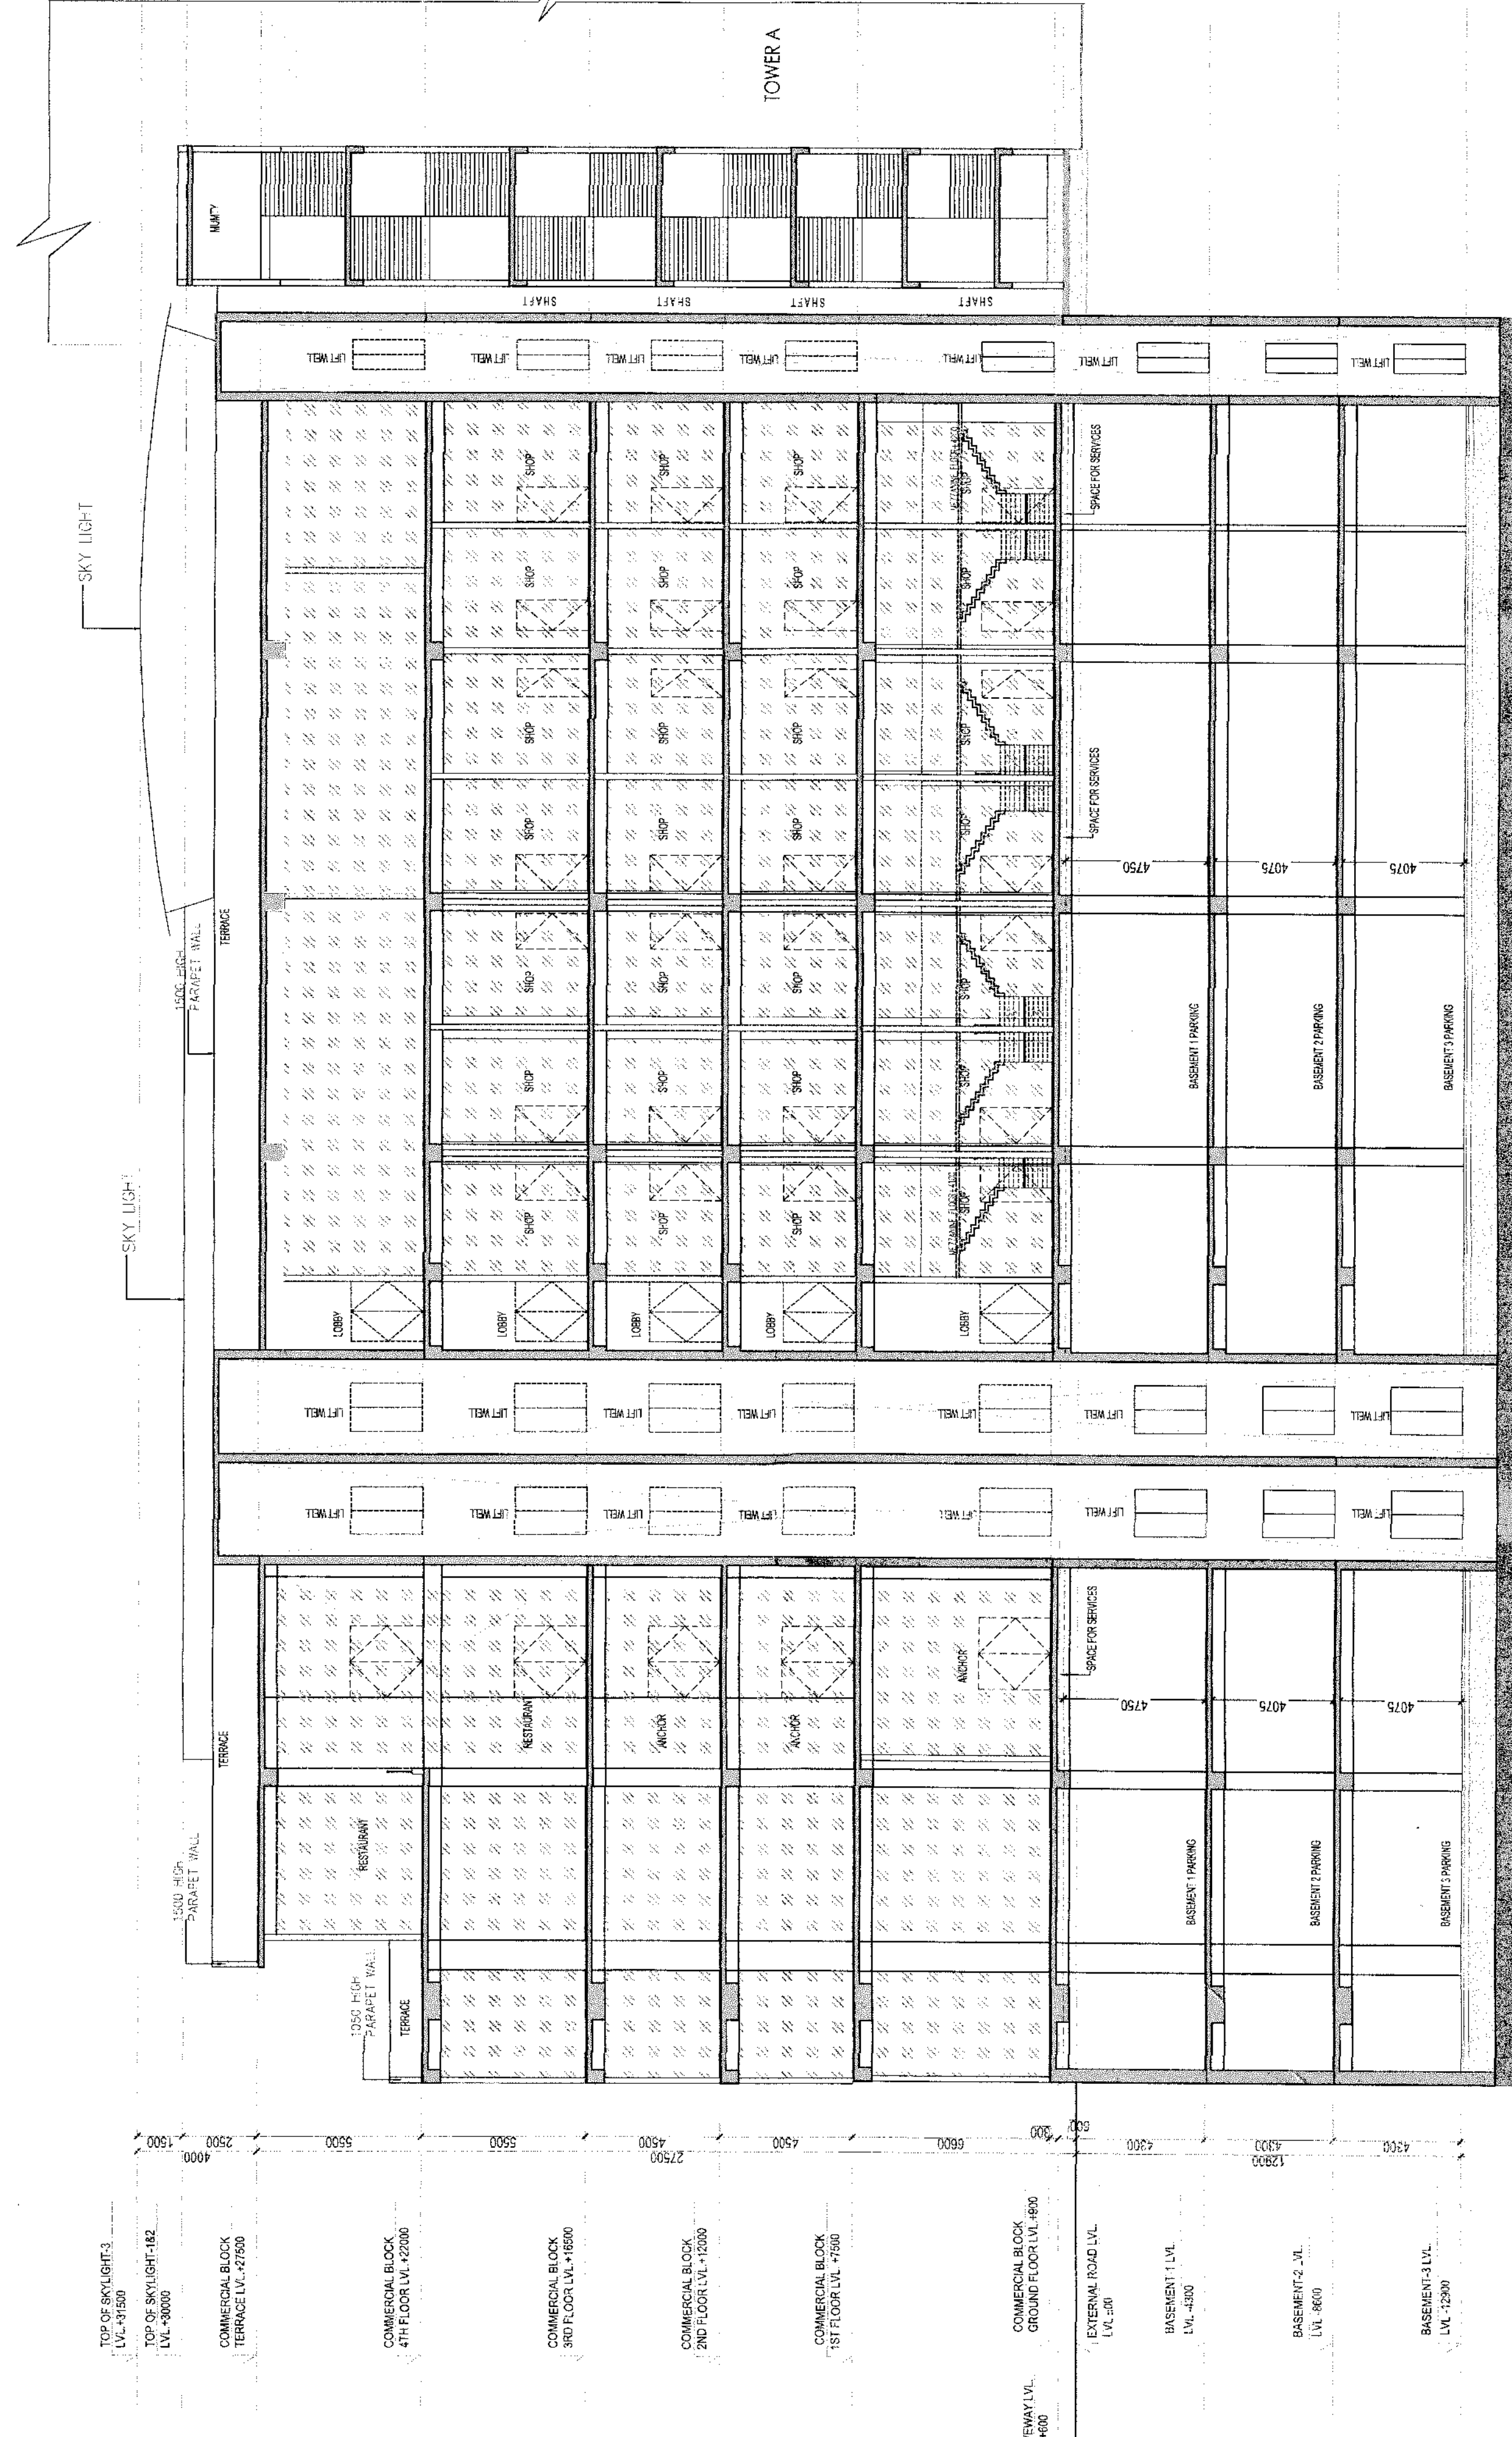 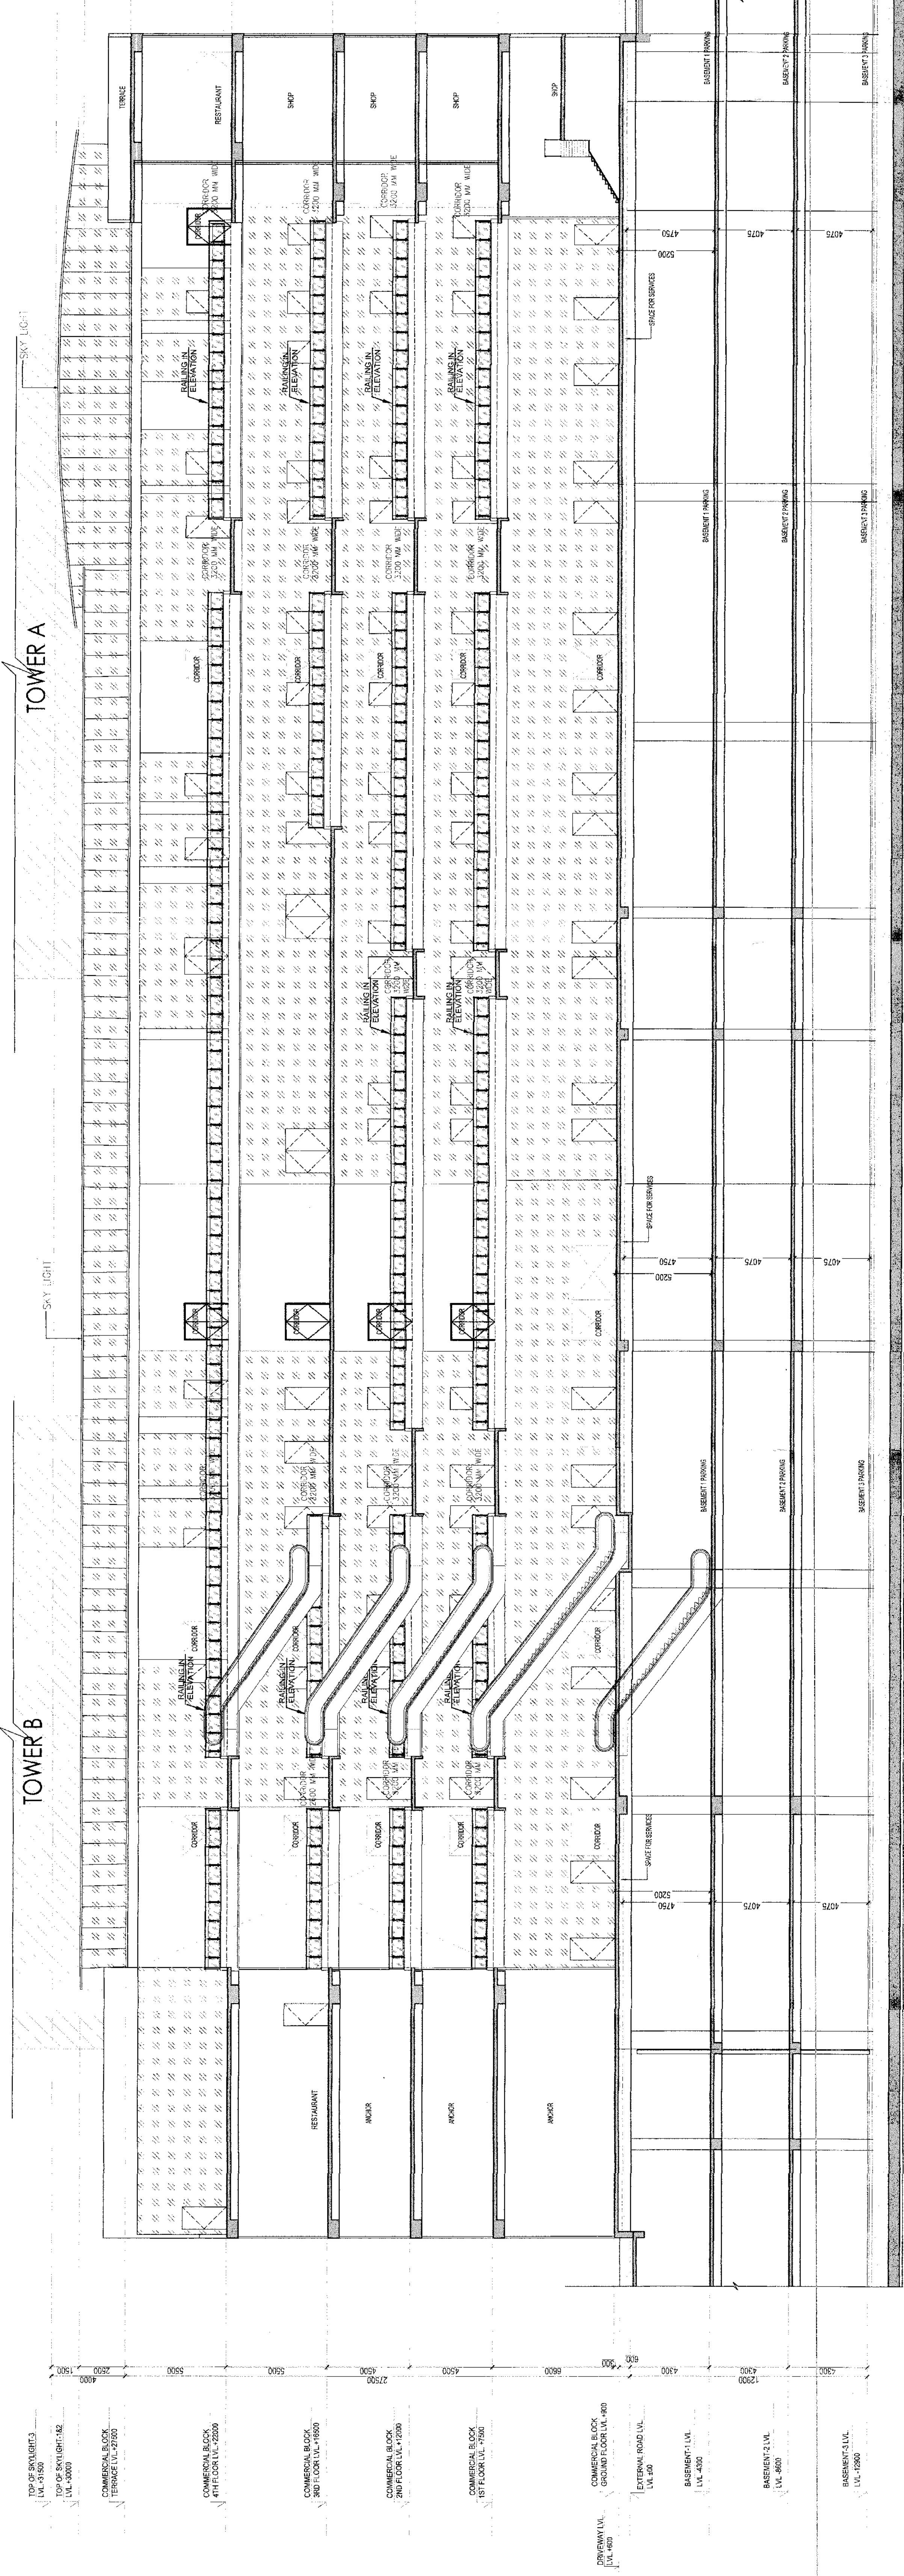


SECTION B-B

SECTION C-C

DRAWING TITLE
COMMERCIAL - 1
SECTION AA, BB & CC

DRAWING NO. T.C.1.A3.09

SCALE: 1-150

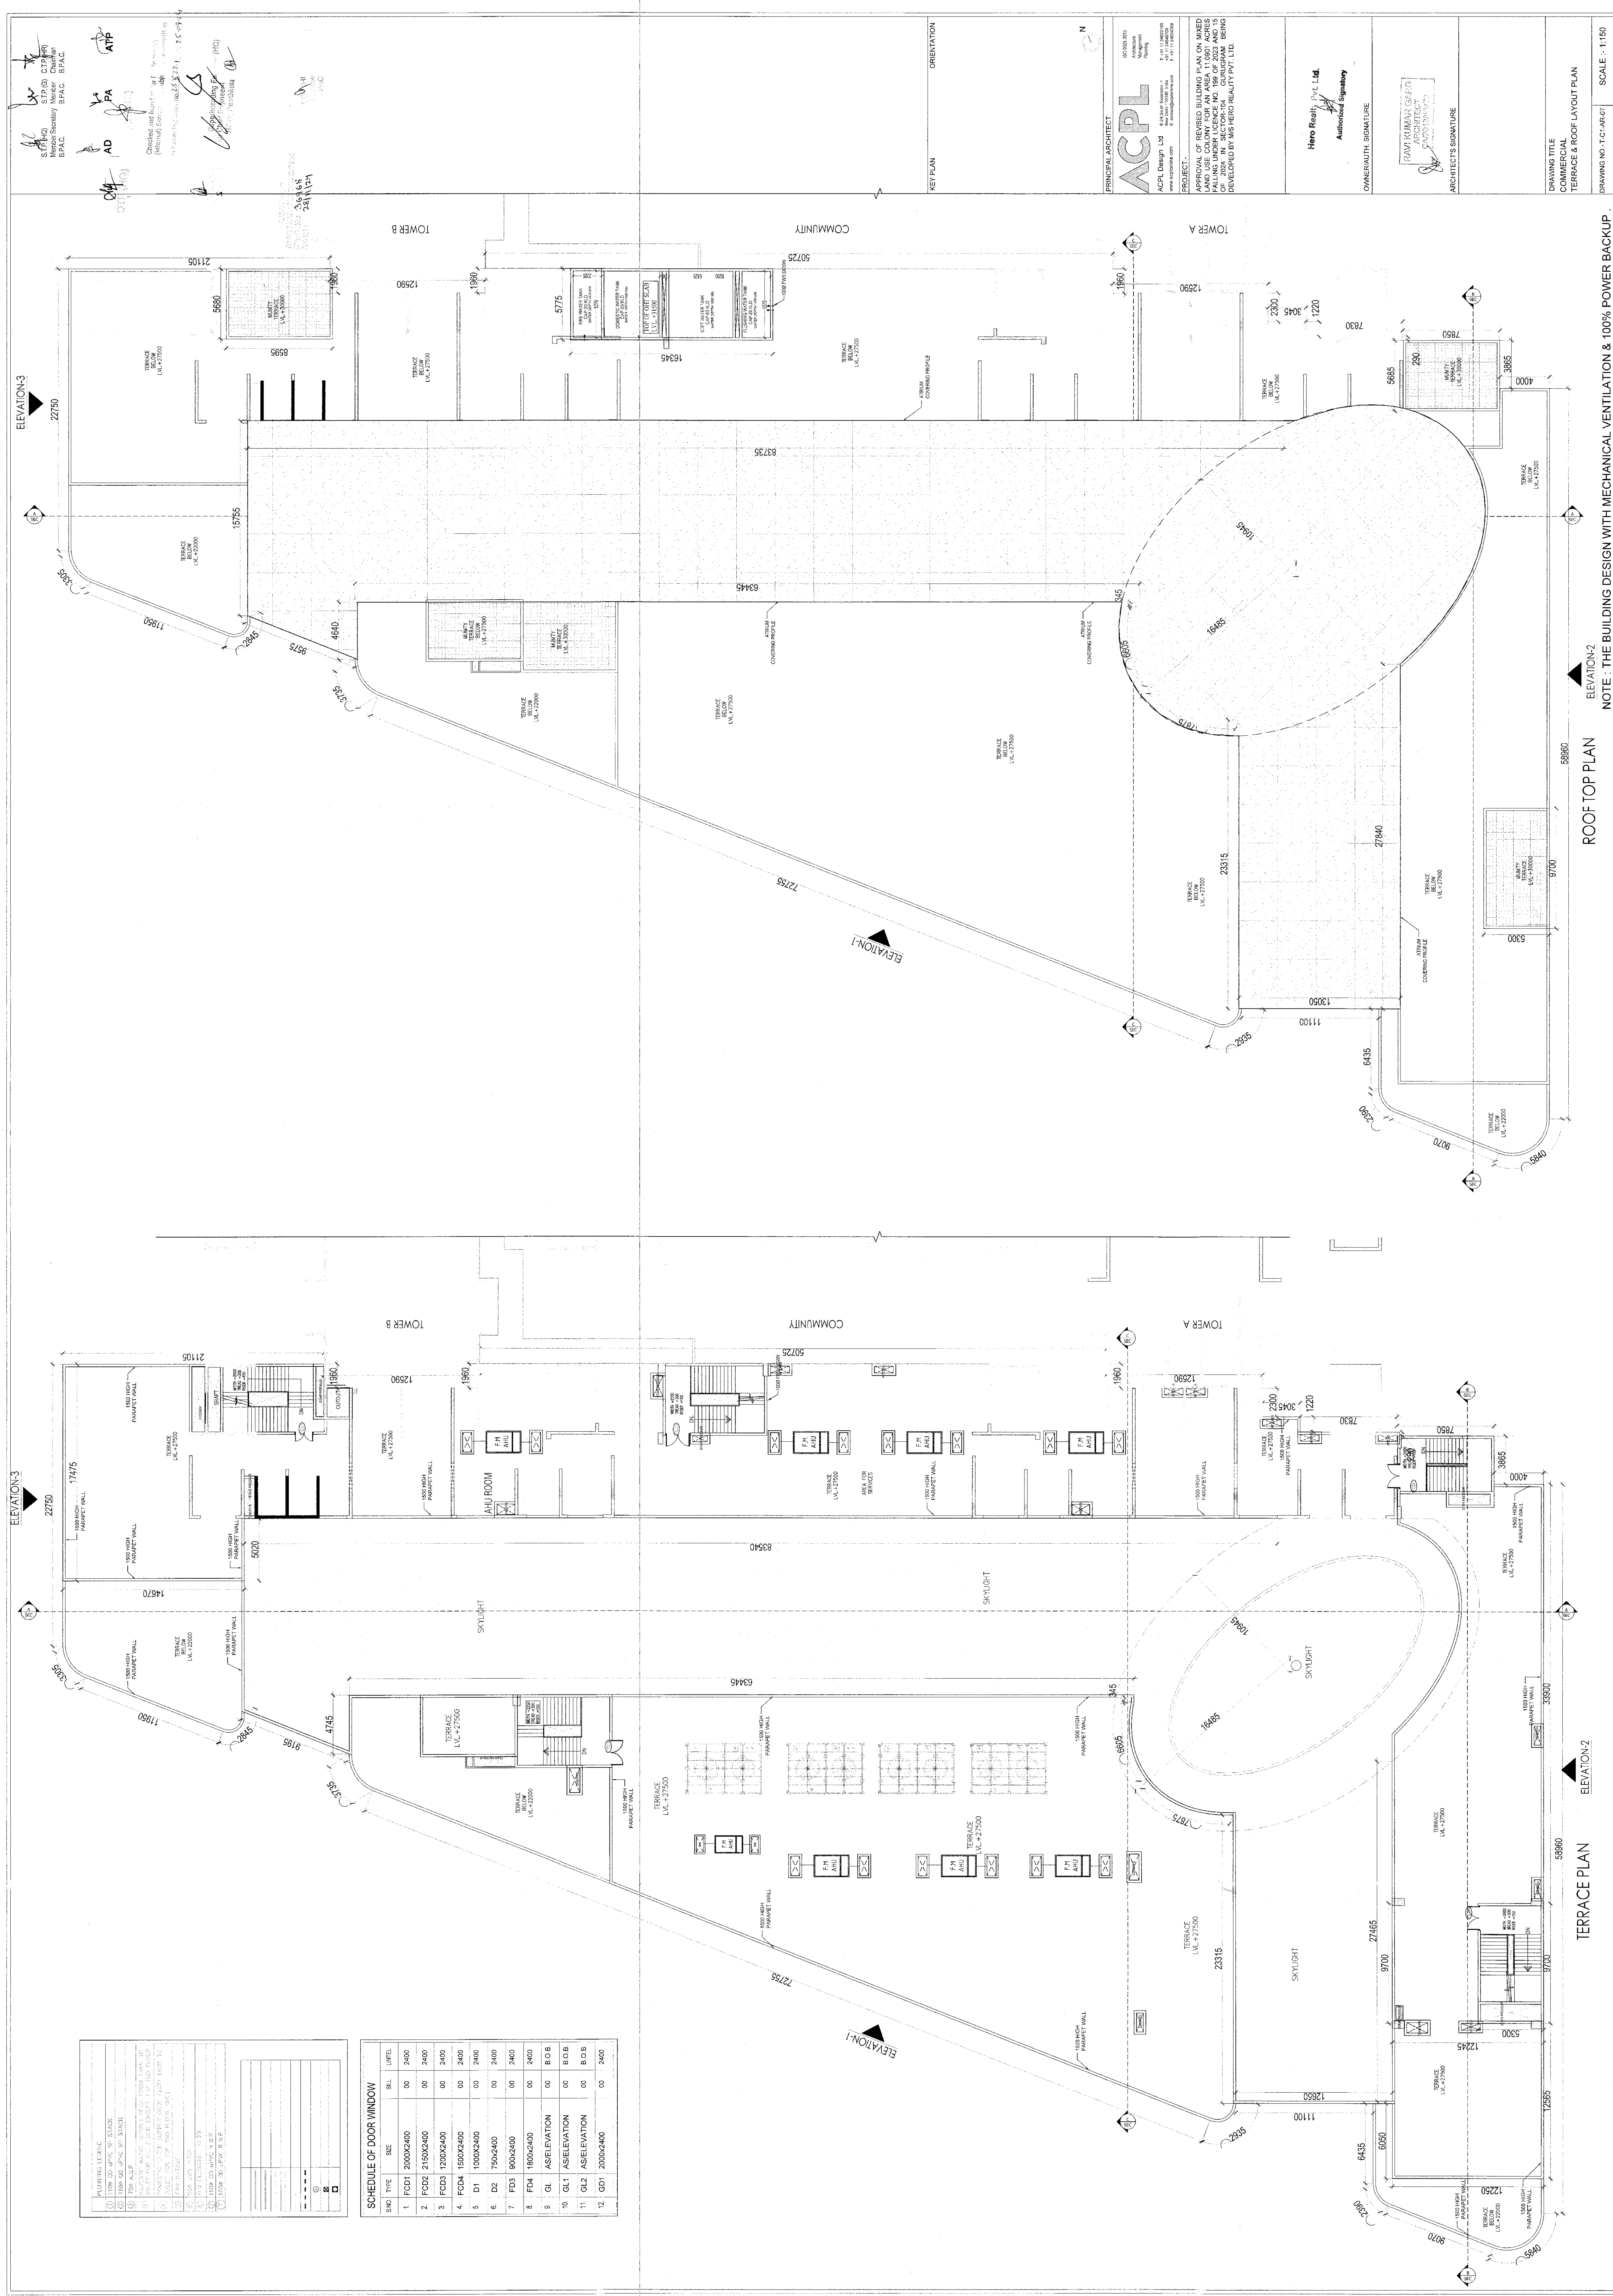

ELEVATION-2
ARCHITECTURAL ELEVATION

NOTE: THE BUILDING DESIGN WITH MECHANICAL VENTILATION & 100% POWER BACKUP