

FAR AREA OF 15TH & 23RD REFUGE FLOOR				
GROSS - X	Net	Length	Width	Area
Sr. No	X			
1	2	2.180	0.200	0.972
2	X			0.972
				0.972
			TOTAL	0.972

NET FAR - TOWER B REFUGE FLOOR- 3RD TO 4TH				
NET FAR 15TH & 23RD REFUGE FLOOR	OT TYPICAL	GROSS - X		
GROSS -X1				
	75.340	0.972		
	75.342			50.00

BUILD-UP AREA - TOWER B 15TH & 23RD REFUGE FLOOR				
BUILT AREA OF 15TH & 23RD REFUGE FLOOR	OT TYPICAL	GROSS - X1		
GROSS - 2				
	76.327	0.972		
				50.00

NON FAR AREA - TOWER B TOWER B 15TH & 23RD REFUGE FLOOR				
NON FAR AREA OF REFUGE FLOOR	OT TYPICAL	GROSS - X1		
GROSS - 3				
	32.415	76.327		776.712
				50.00

EXPERIMENT SECTOR 42						
DOOR WINDOW SCHEDULE (PART 2)						
NOTE: This drawing is to be used in conjunction with Part 1 of the schedule to provide a detailed specification for type of door/window.						
Sl. No	Door / Wdg	Room / Corridor	Size	Material	Frame Rating	Location
INTERNAL DOORS						
1	F101	1100	0	DOOR FILL DOORS	1A	Corridor Entrance
2	F102	1100	0		1A	1A Lobby
3	F103	1100	0		2A	2A Lobby
4	F104	1100	0		2A	2A Lobby
5	F105	1100	0		2A	2A Lobby
6	F106	1100	0		2A	2A Lobby
7	F107	600	0		1A	1A Lobby
8	F108	1100	0		1A	1A Lobby
9	F109	1100	0		1A	1A Lobby
10	F110	1100	0		1A	1A Lobby
11	F111	1100	0		2A	2A Lobby
12	F112	1100	0		2A	2A Lobby
INTERNAL DOORS						
1	D1	1100	0		-	1A Lobby
2	D2	1100	0		-	2A Lobby
3	D3	1100	0		-	2A Lobby
4	D4	600	0		-	2A Lobby
EXTERNAL DOORS						
1	D5	1100	0		-	2A Lobby Door
2	D6	600	0		-	2A Lobby Door
INTERNAL SHUFF DOOR						
1	A01	600	600		-	1A Lobby Door
2	A02	600	600		-	2A Lobby Door

NOTES:-
1. AIR CONDITIONING SYSTEM IS BEING PROVIDED.
2. 30 POWER BACKUP IS BEING PROVIDED.
3. ALL LIFTS SHALL HAVE POWER BACK-UP.
4. ALL ELECTRICAL INSTALLATION SHALL BE AS PER PROVISION OF RELEVANT CODE.
5. ALL PROVISIONS WILL BE AS PER RELEVANT CODE.
6. GAS-RESISTANT AREA SHELL HAVE MECHANICALLY VENTILATED AS PER RELEVANT CODE.
7. ALL TOILET ARE VENTILATED AS PER HANVAA
8. BUILDINGS HAS AUTOMATIC SPRINKLER SYSTEM WHEREVER REQUIRED BY RELEVANT CODE.
9. BUILDINGS WILL BE DESIGNED/STRUCTURES AS PER RELEVANT CODE.
10. REQUIRED CAPACITY SHALL BE PROVIDED AS PER HAZZ/DZONING NORMS.
11. ALL HANDICAP RAMPS WITH RAILING.
12. ALL FIRE FIGHTING INSTALLATIONS SHALL BE AS PER RELEVANT CODE.
13. THE RAINWATER HARVESTING SYSTEM SHALL BE PROVIDED AS PER CENTRAL GOVIND. WATER AUTHORITY NORMS.
14. PROJECT

BUILDING PLAN OF G.H. SITE NO 1
IN SECTOR-42 GURUGRAM

OWNER	
-------	--

M/s. Experion Developers Pvt. Ltd.
(Formerly M/s Gold Developers Pvt. Ltd)
8th Floor, Milestone Experion Centre, Sector 15 (Part-2),
Gurgaon, Haryana-122001

ARCHITECTS

Arcop Associates Pvt. Ltd.
Plot 36B, Sector-32, Gurgaon 122001

ASSOCIATE ARCHITECTS-Submission Drawings

JoeMAN 11th Floor Tower-2 D/E Concrete Frame

Sector-74A, Gurgaon 122004
OWNER'S SEAL

& SIGNATURE

ARCHITECT'S SEAL
& SIGNATURE

Dr
A. Ravinder Kumar

CA/2012/55971




AUGUST - 2024	Score: 1-100
Checked and found ok for Public Health	

Drawing Title: _____ In forwarding letter No: 246591-DIV. 124134 Drawing No.: _____

TYPICAL FLOOR PLAN REFUGEE FLOOR PLAN

Superseding Engineer(HQ)
O/o Chief Engineer-I/II,
HSVP, Panchkula. (R DDT)

	MEMBER
	BPAC

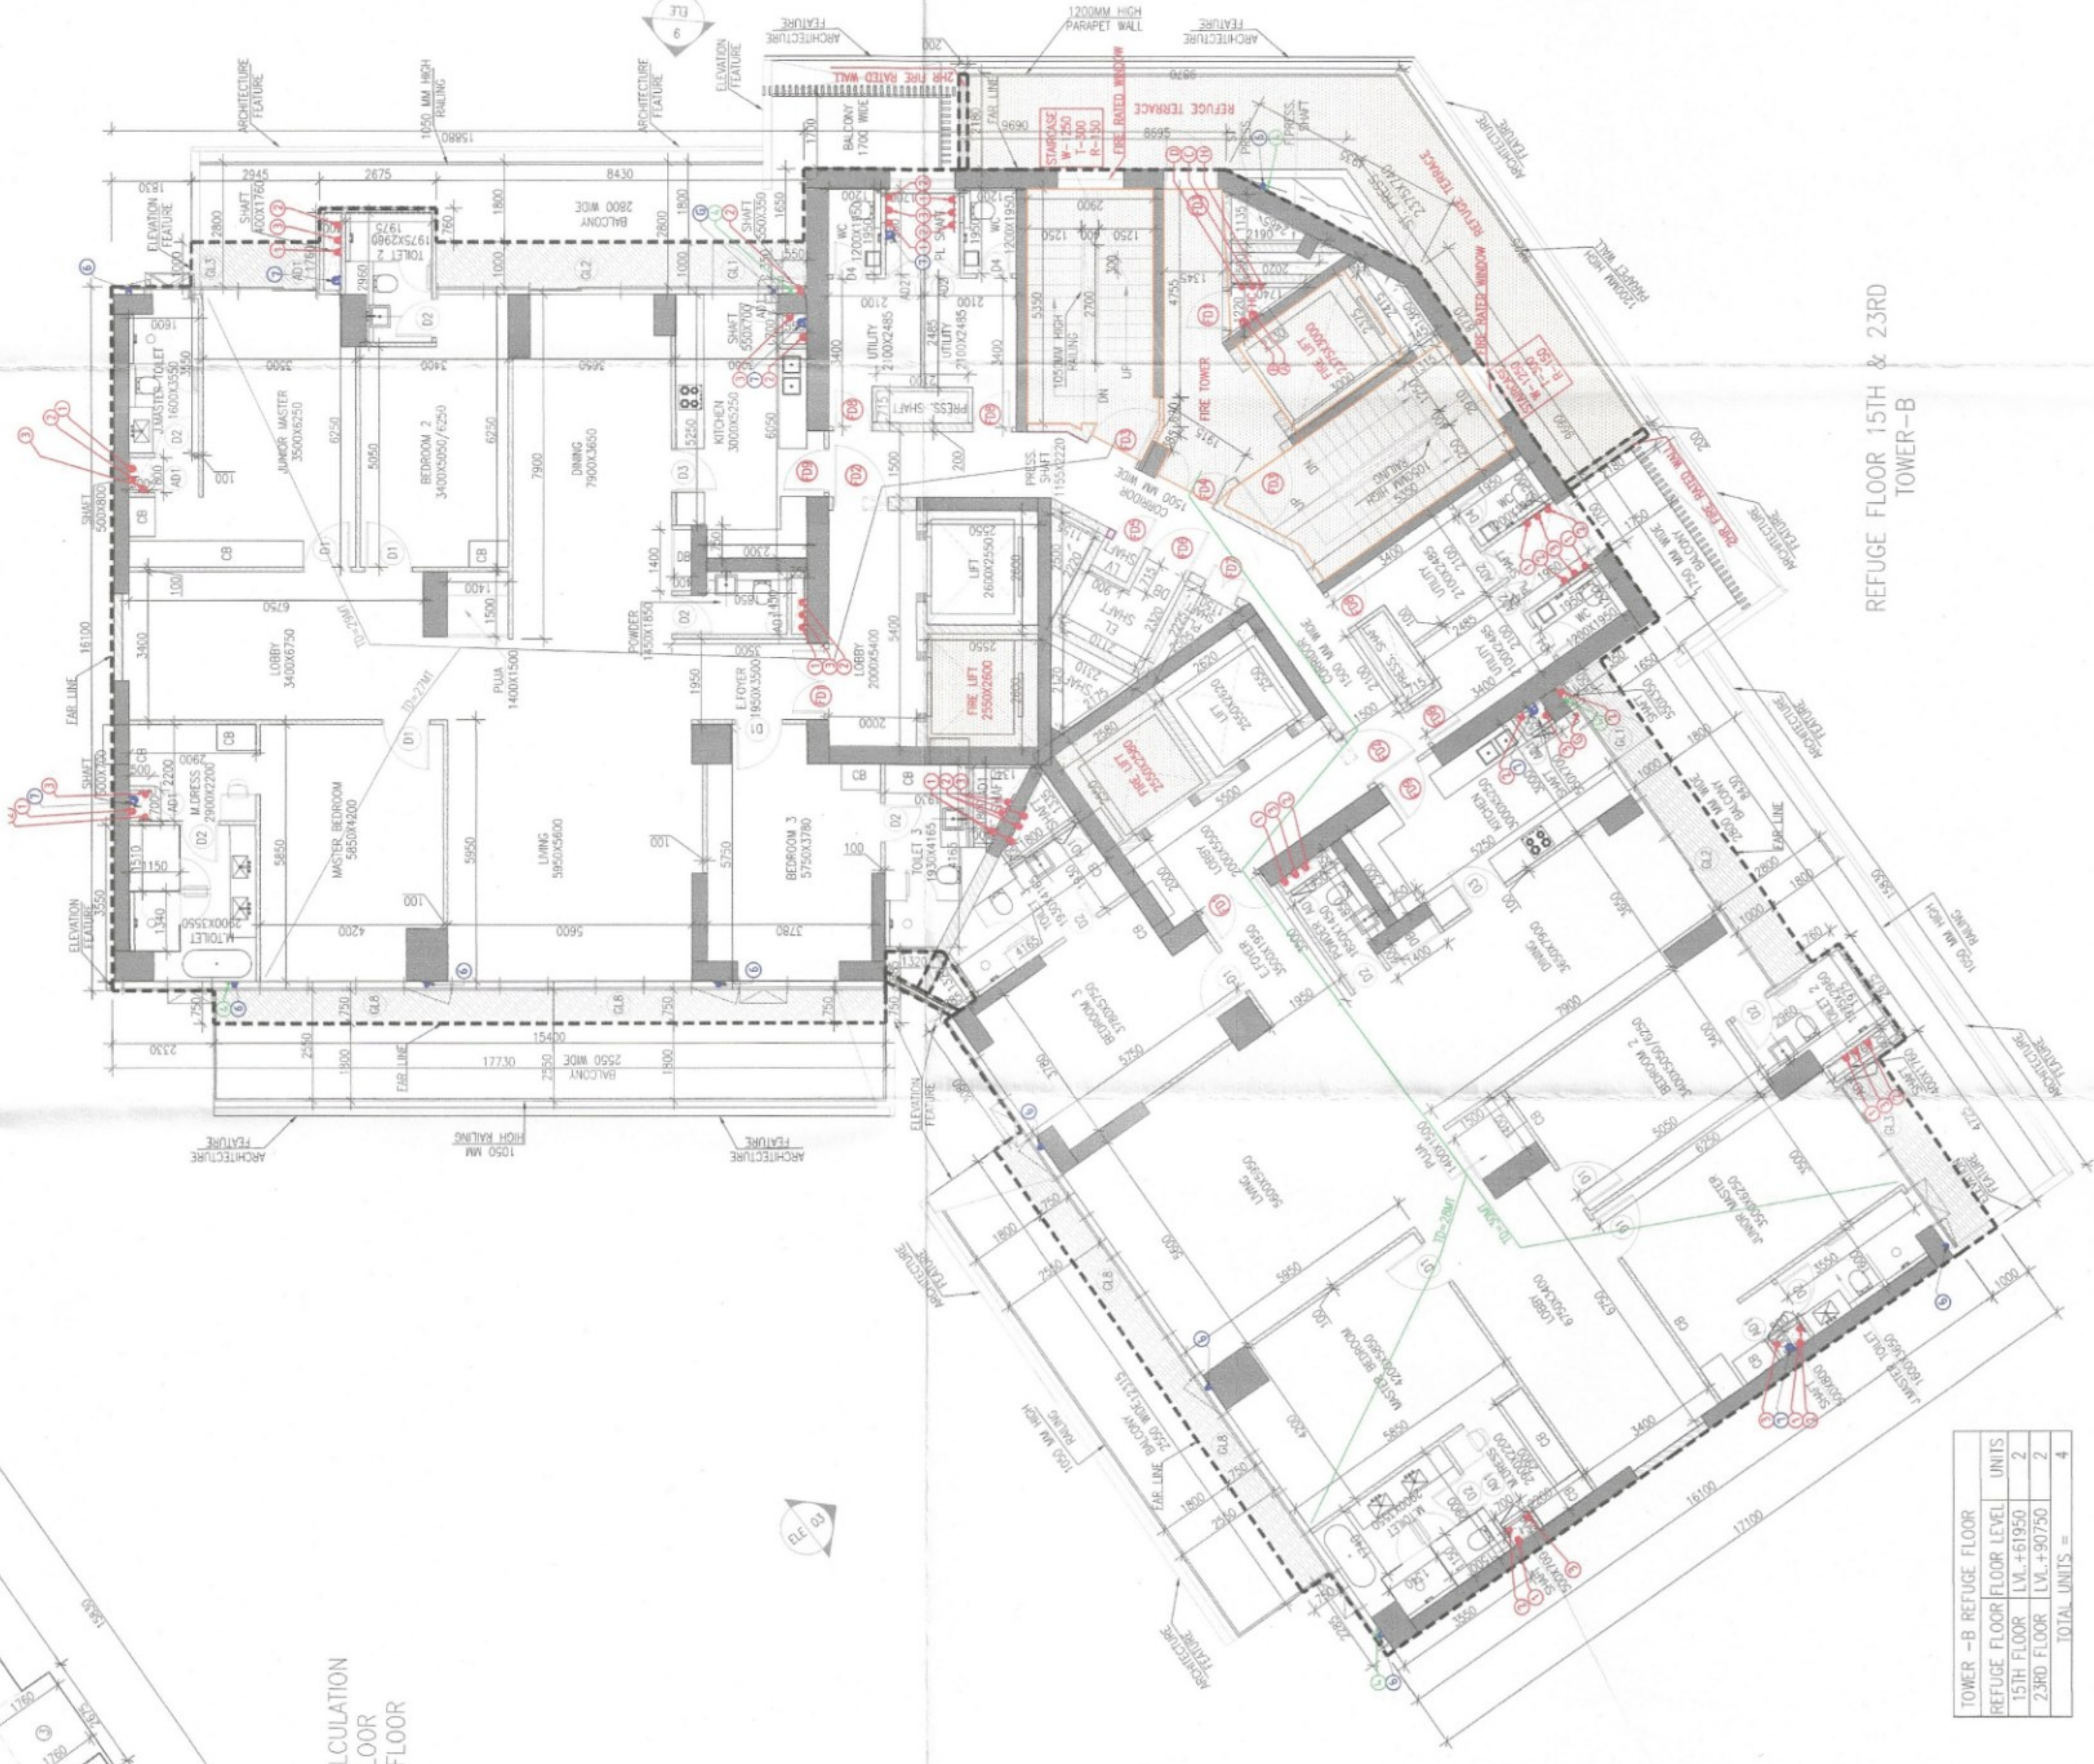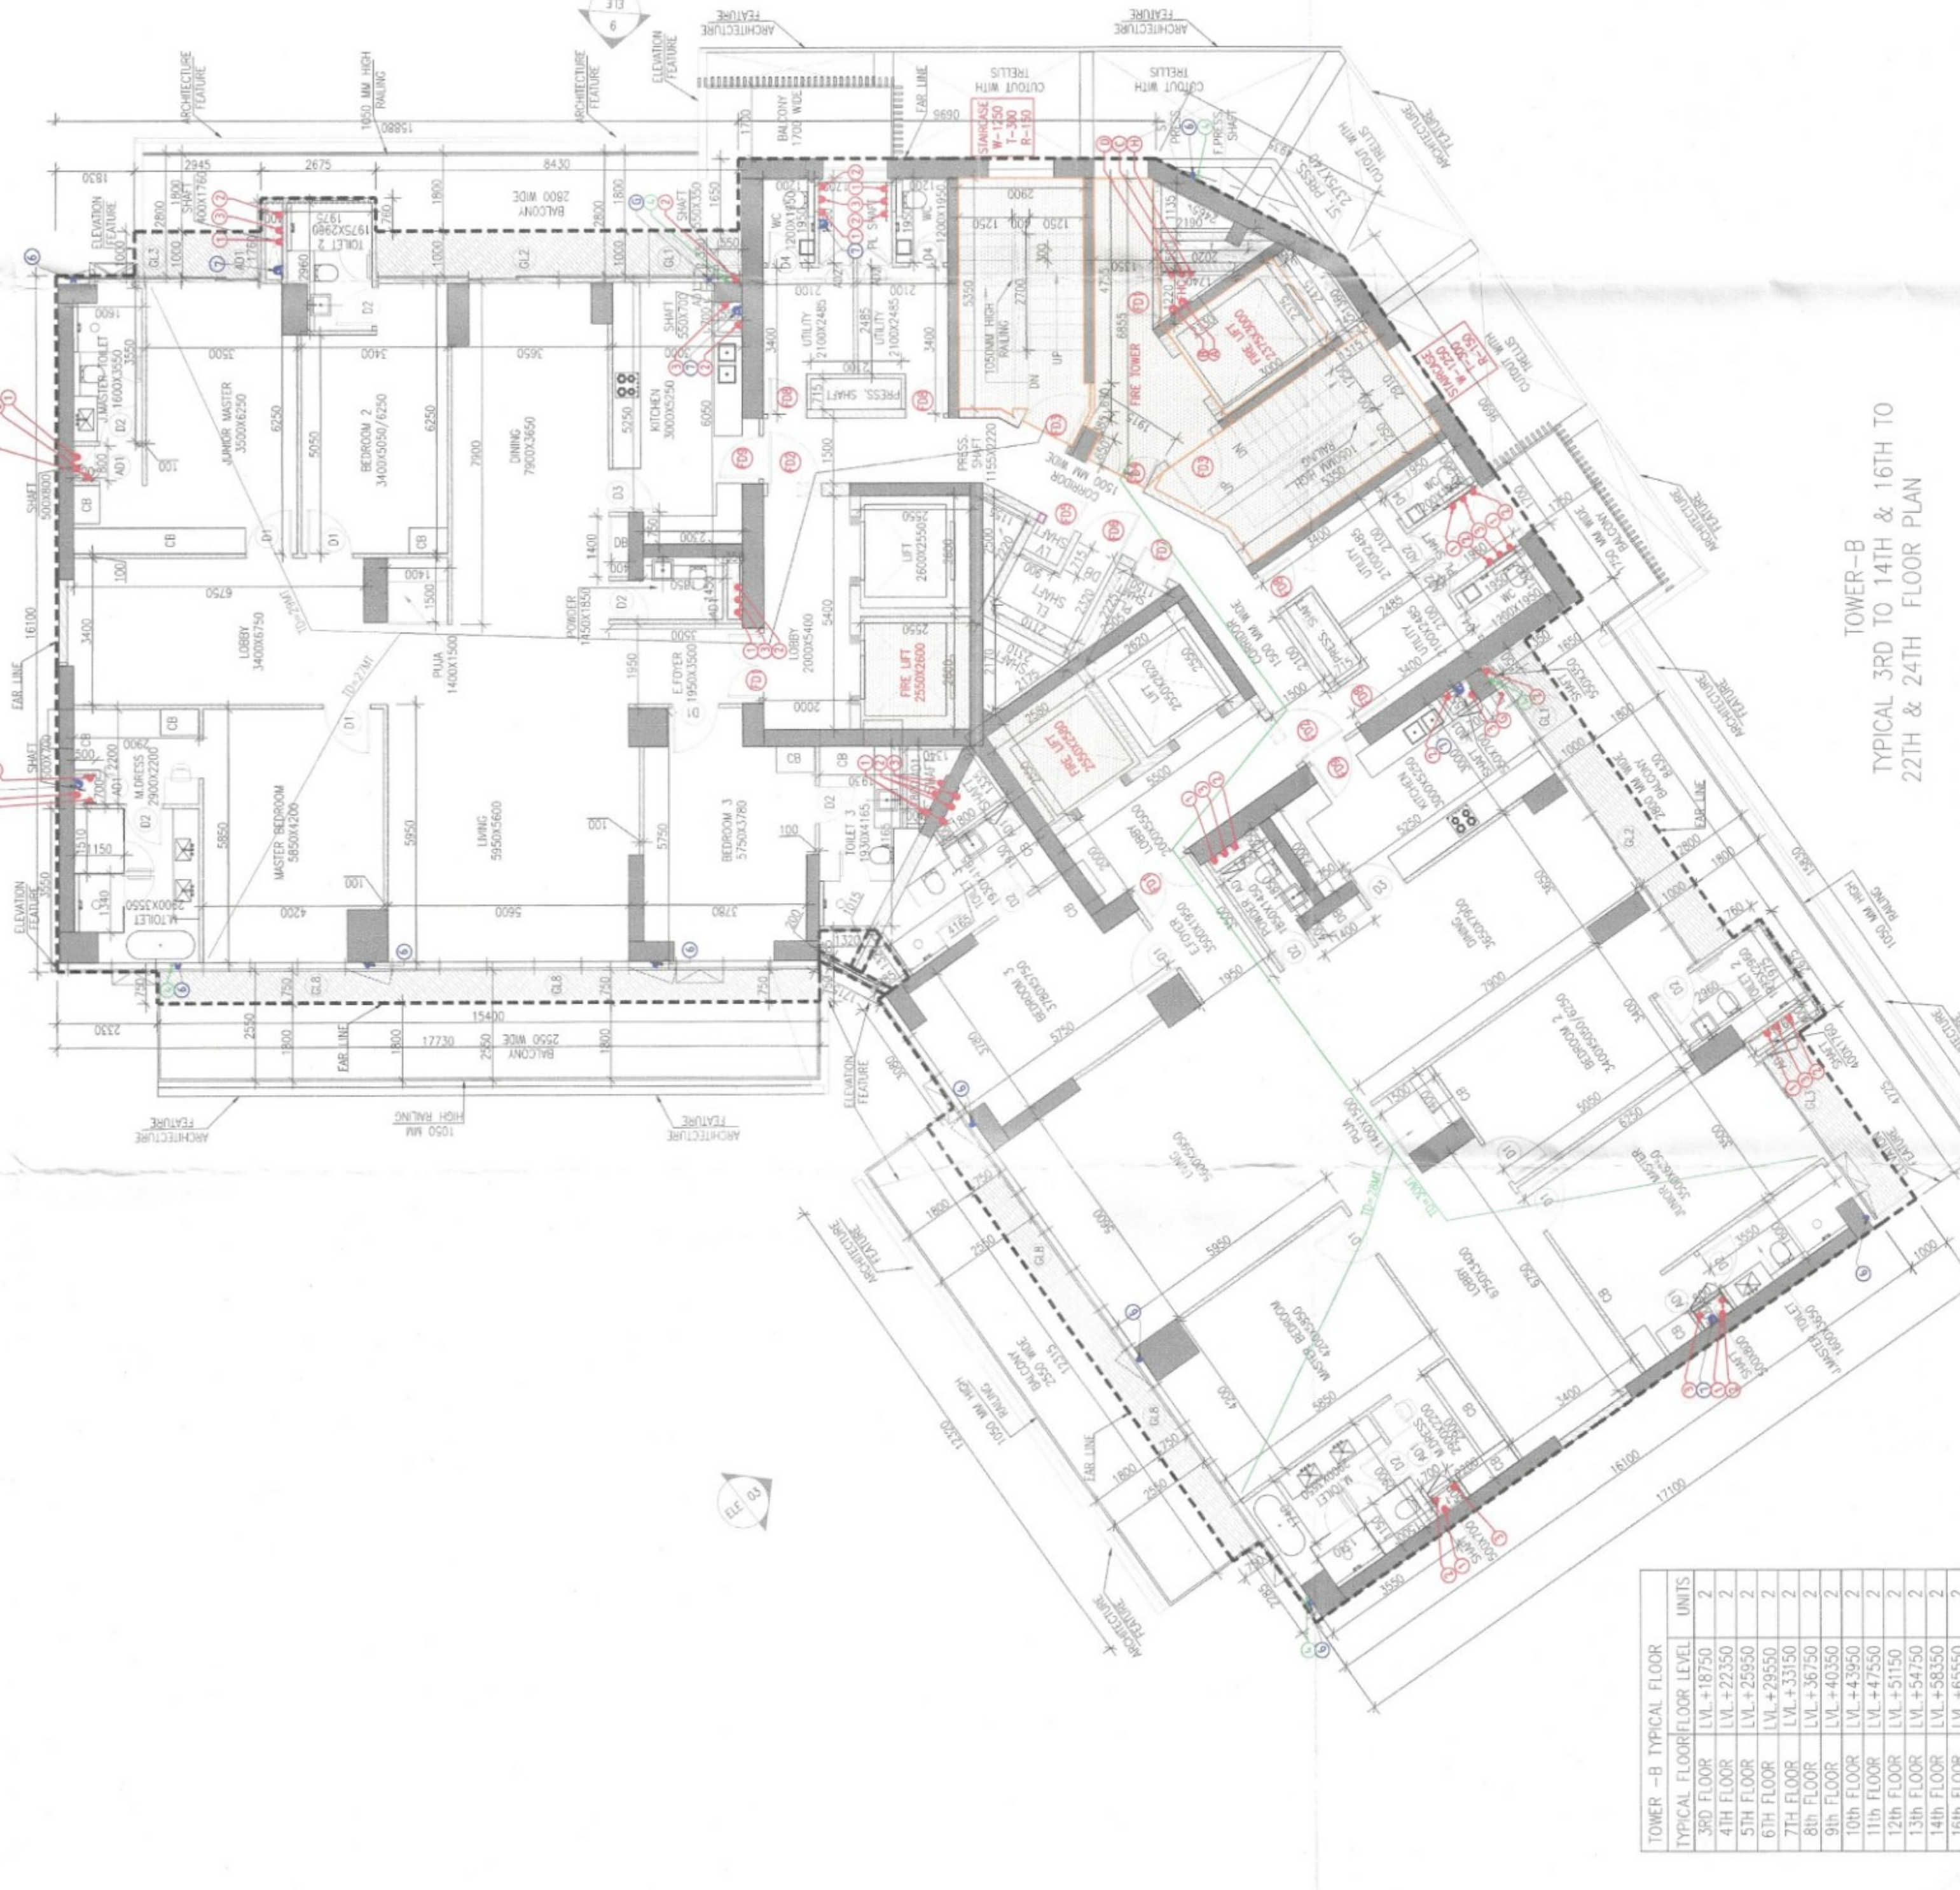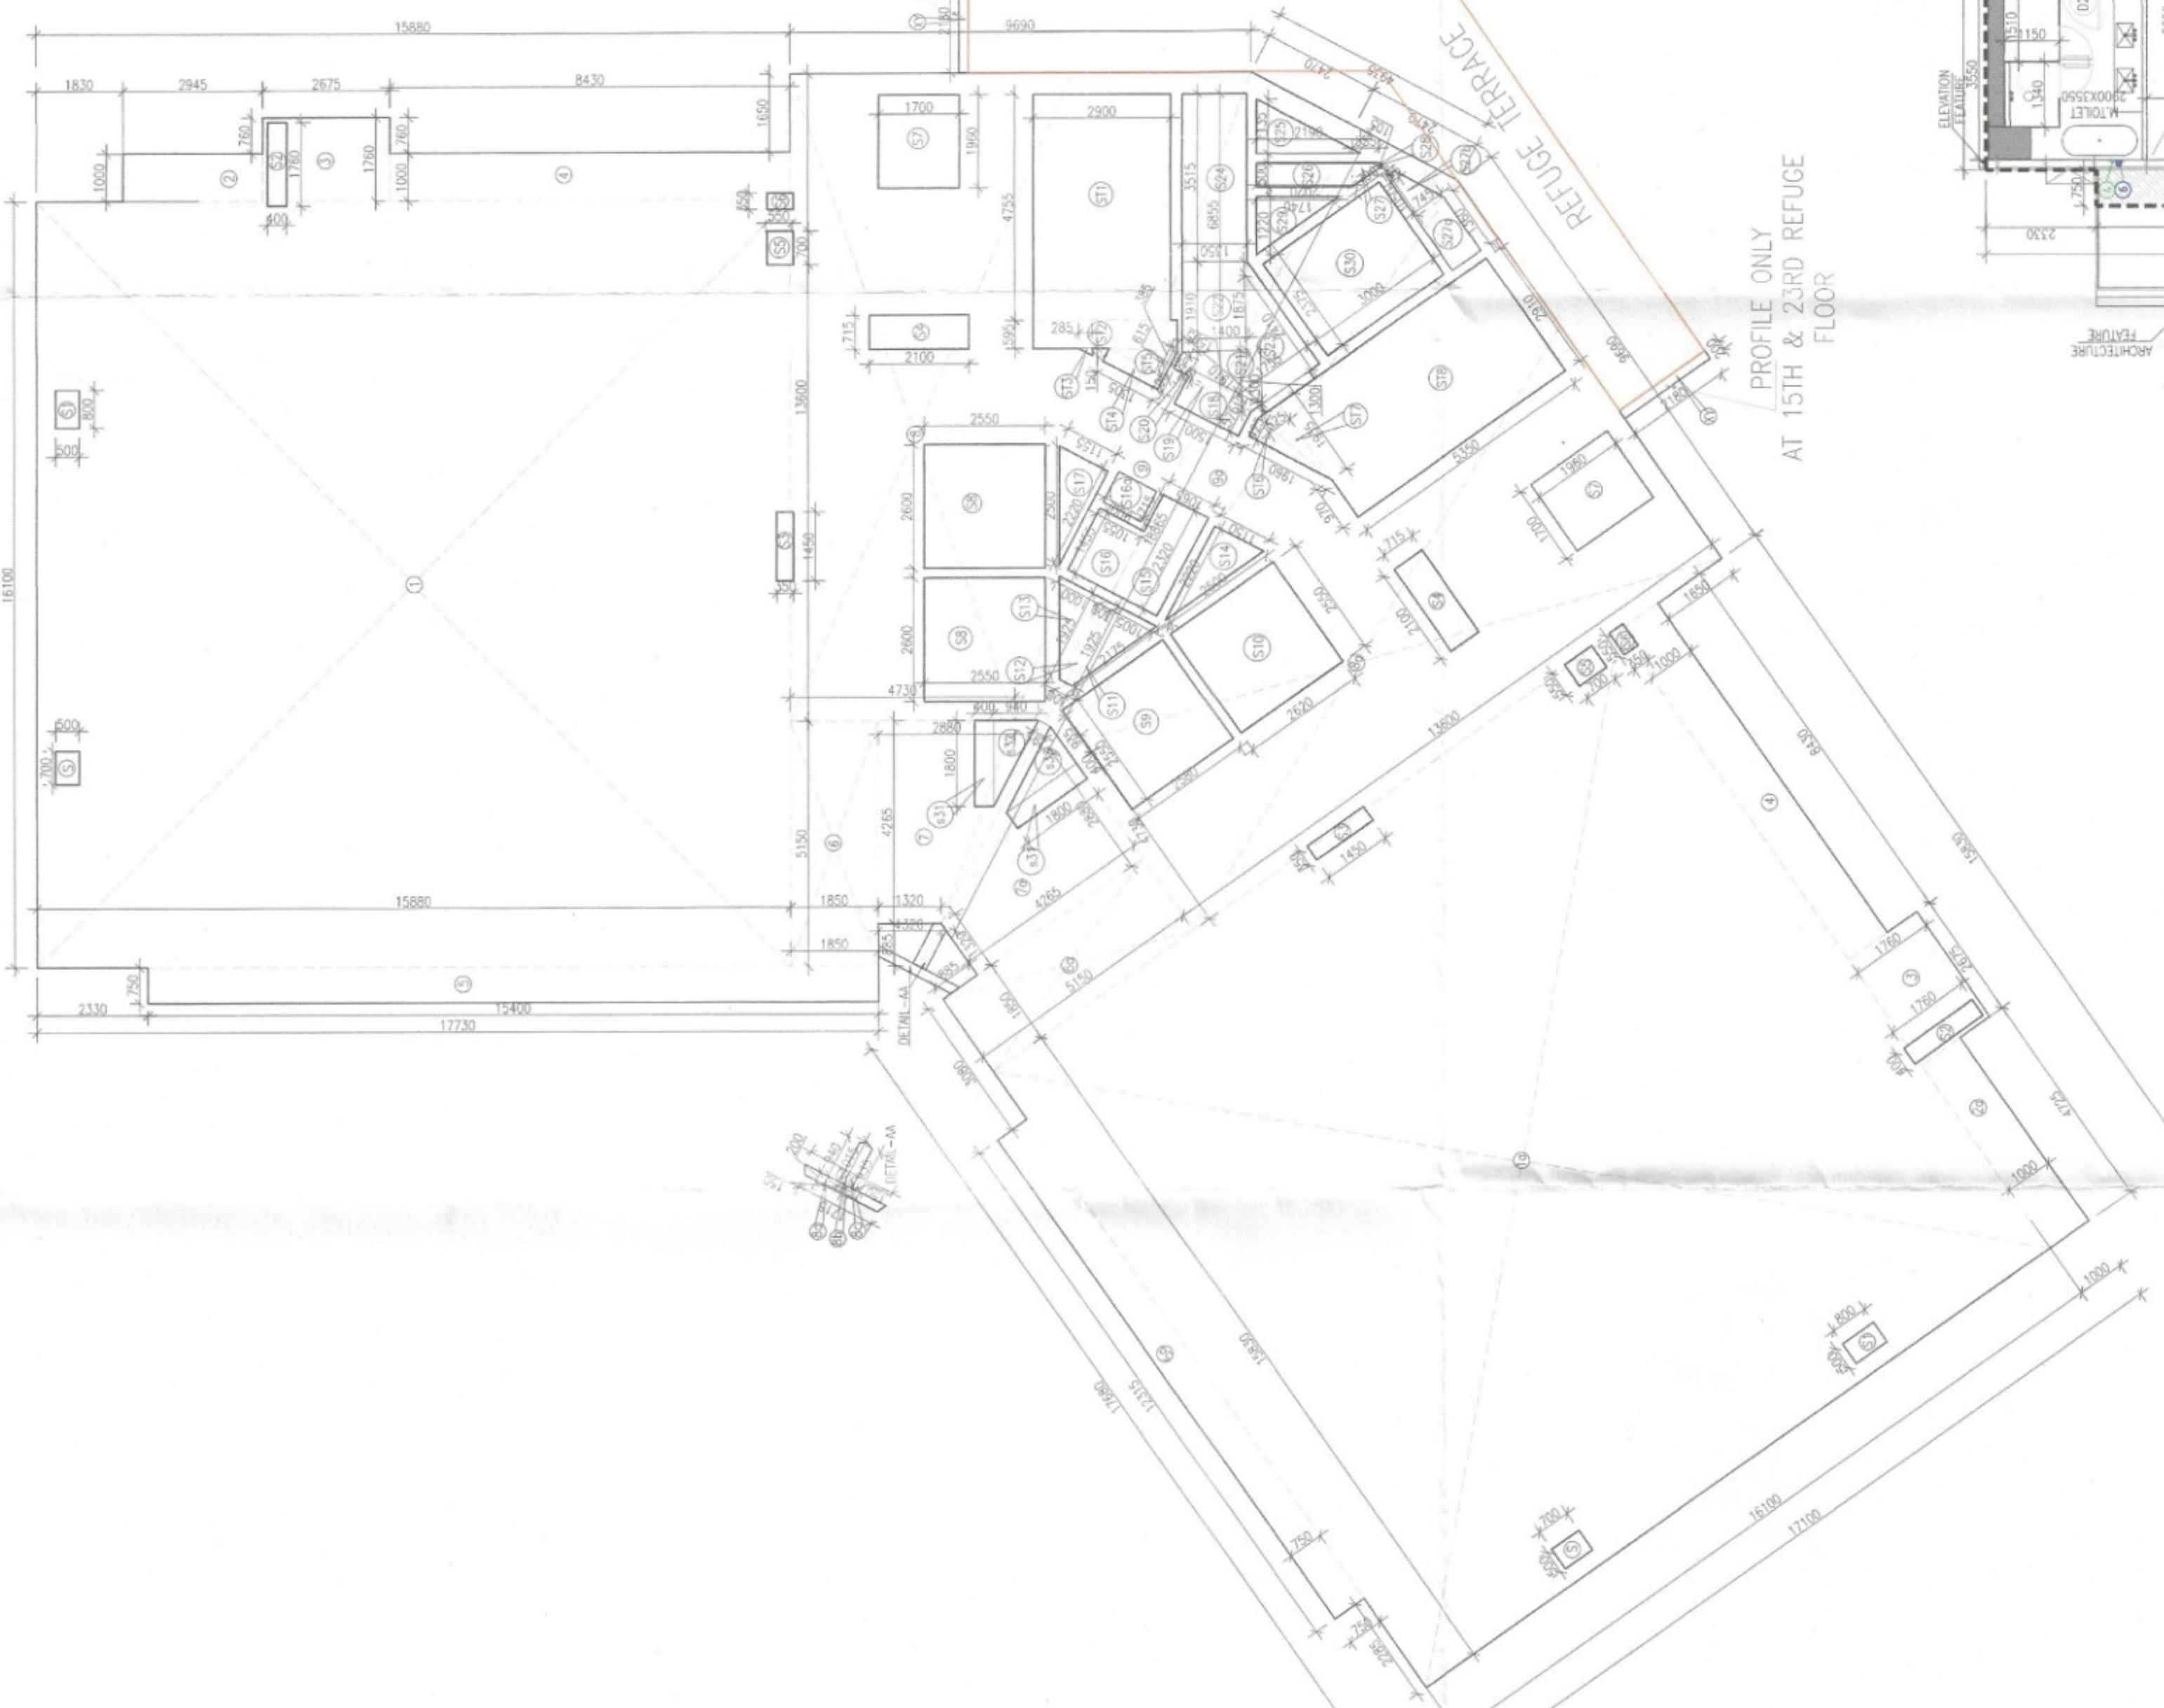

BRI COLOUR - NON - TOWER B						
Gr	No	Size	Net	Length	Width	Area (sqm)
1	1	1	X	15.000	15.000	225.000
2	1	1	X	2.945	1.000	2.945
3	1	1	X	2.945	1.000	2.945
4	2	1	X	8.420	1.000	8.420
5	1	1	X	15.000	0.750	11.250
6	1	1	X	15.000	0.750	11.250
7	0	1	X	1.850	0.510	0.948
8	1	1	X	1.850	0.510	0.948
9	1	1	X	1.320 x 2.825	3.730	4.957
10	1	1	X	1.320 x 2.825	3.730	4.957
11	0	0.5	X	14.710 x 1.660	14.425	98.000
12	0	0.5	X	14.710 x 1.660	14.425	98.000
13	0	0.5	X	1.000	0.500	0.500
14	0	0.5	X	1.000	0.500	0.500
15	0	0.5	X	1.950	0.510	0.946
16	0	0.5	X	3.035	0.500	0.506
17	0	0.5	X	1.900 x 1.715	3.268	4.268
18	0	0.5	X	1.900	0.510	0.946
19	0	0.5	X	2.470	0.510	1.262
20	0	0.5	X	1.850	0.510	0.948
21	0	0.5	X	1.850	0.510	0.948
Gr. No - C	REDUCTIONS		Length	Width	Area	BASIS
	Nov	Dec				
s8	2	X	0.500	X 0.700	= 0.700	
s11	2	X	0.500	X 0.800	= 0.800	
s12	2	X	0.500	X 0.900	= 0.900	
s13	2	X	0.500	X 1.000	= 1.000	
s4	2	X	2.100	X 0.615	= 1.015	
s5	2	X	2.100	X 0.700	= 1.470	
s6	2	X	2.100	X 0.775	= 1.628	
s7	2	X	1.700	X 0.960	= 0.664	
s8	2	X	2.050	X 2.000	= 13.260	
s9	2	X	2.050	X 2.000	= 13.260	
s10	1	X	2.500	X 2.500	= 0.681	
s11	0.5	X	1.005	X 1.005	= 0.907	
s12	0.5	X	0.900	X 1.065	= 0.978	
s13	0.5	X	1.000	X 1.100	= 1.100	
s14	0.5	X	1.150	X 2.250	= 2.277	
s15	1	X	1.005	X 2.250	= 2.471	
s16	1	X	0.900	X 0.715	= 0.644	
s17	0.5	X	1.105	X 2.250	= 1.282	
s18	0.5	X	1.000	X 0.975	= 0.483	
s19	0.5	X	1.000	X 1.000	= 0.500	
s20	0.5	X	0.385	X 1.910	= 0.366	
s21	0.5	X	1.300	X 1.400	= 0.910	
s22	0.5	X	1.300	X 1.500	= 1.125	
s23	0.5	X	1.705	X 2.410	= 2.115	
s24	1	X	1.350	X 3.515	= 4.745	
s25	0.5	X	2.100	X 0.700	= 1.470	
s26	0.5	X	2.100	X 0.775	= 1.628	
s27	0.5	X	0.800	X 0.555	= 0.139	
s28	1	X	1.300	X 0.745	= 0.915	
s29	0.5	X	0.900	X 0.700	= 0.630	
s30	0.5	X	0.905	X 0.700	= 0.641	
s31	0.5	X	1.740	X 1.250	= 1.061	
s32	0.5	X	2.050	X 1.900	= 1.446	
s33	0.5	X	2.050	X 1.800	= 0.946	
s34	0.5	X	0.935	X 1.800	= 0.842	
s35	0.5	X	0.935	X 1.800	= 0.842	
TOTAL					= 77.864	

GROSS - B		3RD TO 4TH & 4TH TO 22TH & 24TH FLOOR				
Sr. No.	No.s	Length	Width	Area (SQ.M)	Area	
S11	1 X	2.000	4.795	9.590	13.700	
S12	0.5 X	0.956	2.400	1.126	1.614	
S13	1 X	1.950	4.425	8.625	12.500	
S14	1 X	1.926	0.926	0.345	0.345	
S15	0.5 X	0.915	1.305	0.491	0.491	
S16	0.5 X	1.950	0.425	0.417	0.417	
S17	0.5 X	0.926	1.105	0.508	0.508	
S18	1 X	2.910	0.926	2.685	3.814	
			TOTAL		32.814	

[illegible]

NET FAR - TOWER B					
3RD TO 14TH & 16TH TO 22TH & 24TH FLOOR					
	■		GROSS - A	GROSS - B	GROSS - C
NET FAR (EACH FLOOR)	■		845.664	32.810	77.509
GROSS - I	■		735.340	SOM	

3RD TO 14TH & 16TH TO 22TH & 24TH FLOOR				
BUILT-UP AREA (EACH FLOOR)	=	GROSS - 1	+	GROSS - B
		735,340	+	32,816
GROSS - 2	=			SQM
				768,156

NON FAR AREA - TOWER B				
3RD TO 14TH & 16TH TO 22TH & 24TH FLOOR				
NON FAR AREA (EACH FLOOR)	=	GROSS - 2	=	GROSS = 1
		708,155	=	735,340
GROSS -3	=	32,816		SQM

FLUORIDING METHOD	APPROX.
1. 100% VERTICAL, SOL. & VENT PIPE	1
2. NO 80 VERTICAL SOL. & VENT PIPE	2
3. NO 80 VERTICAL, VERTICAL SOL. & VENT PIPE	3
4. NO 80 VERTICAL, VERTICAL SOL. & VENT PIPE	4
5. NO 80 VERTICAL, VERTICAL SOL. & VENT PIPE	5
6. COMPLETE WATER SUPPLY PIPE SYSTEM	6
7. FLOWING WATER SUPPLY PIPE SYSTEM	7
8. 100% WATER SUPPLY PIPE SYSTEM	8
9. NO 80% WATER SUPPLY PIPE SYSTEM	9
10. COMPLETE WATER SUPPLY PIPE SYSTEM	10
11. COMPLETE WATER SUPPLY PIPE SYSTEM	11
12. NO 80% WATER SUPPLY PIPE SYSTEM	12
13. COMPLETE WATER SUPPLY PIPE SYSTEM	13
14. NO 80% WATER SUPPLY PIPE SYSTEM	14
15. COMPLETE WATER SUPPLY PIPE SYSTEM	15
16. EXTERNAL 150MM WATER PIPE	16
17. EXTERNAL 150MM WATER PIPE	17
18. EXTERNAL 150MM WATER PIPE	18
19. EXTERNAL 150MM WATER PIPE	19
20. EXTERNAL 150MM WATER PIPE	20