


AUGUST-2024	Scale : 1:400	Drawing No.:-	DDT MEMBER ST-01	
Drawing Title:-			SITE PLAN	

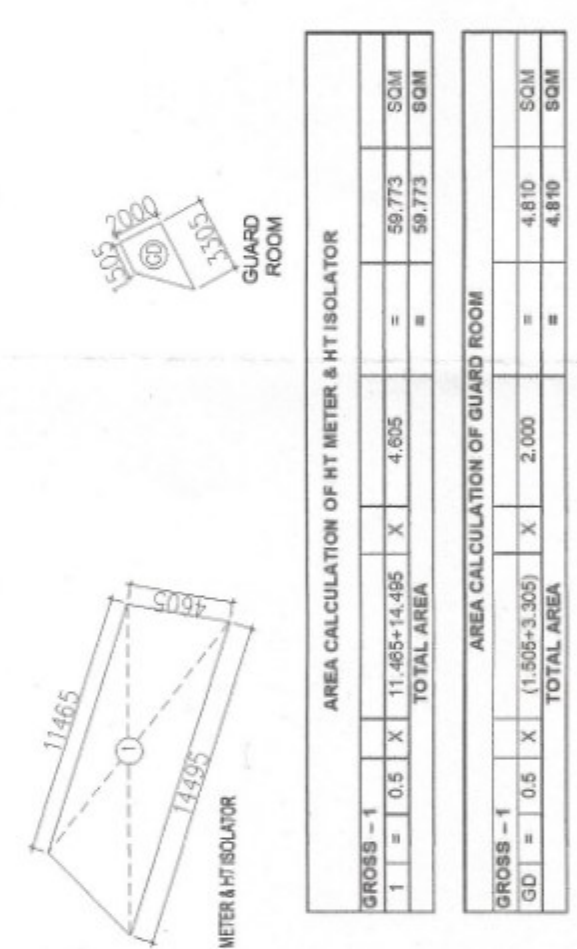

HSVP COMMERCIAL