
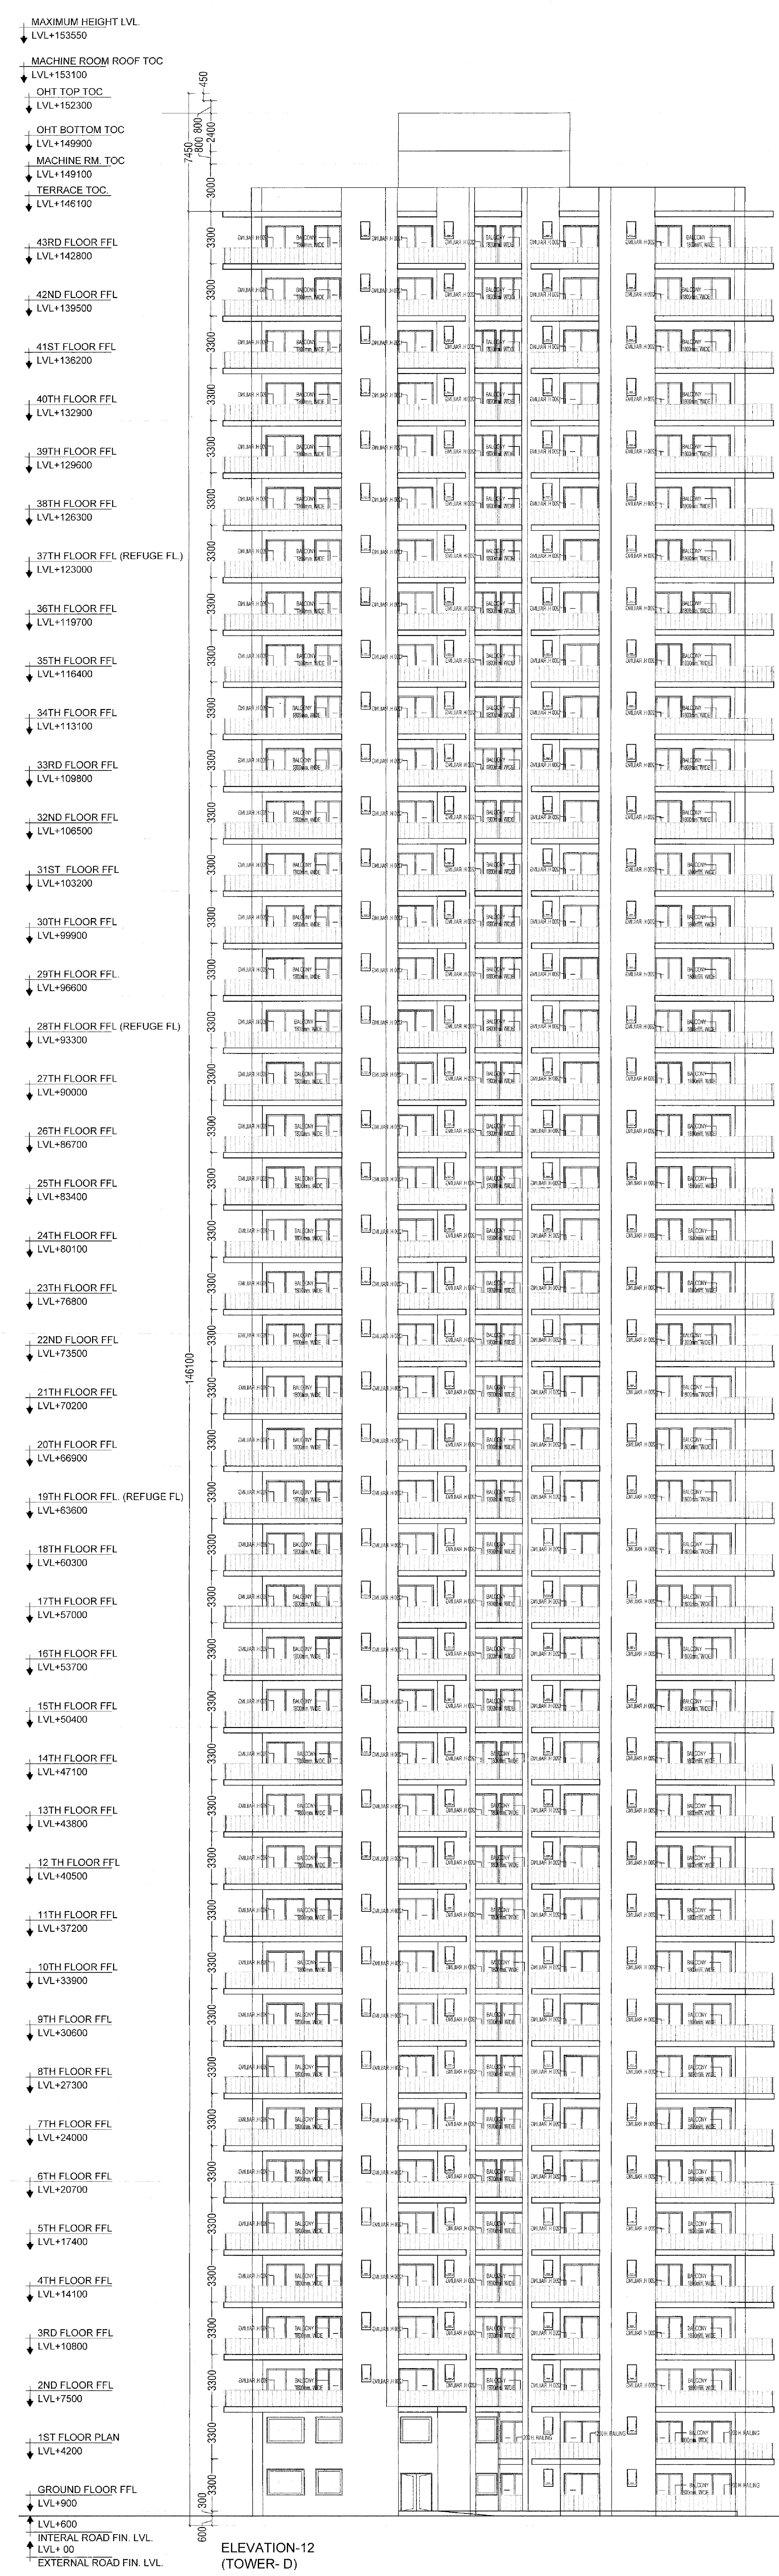


STP (M) STP (G) C.T.H (M)
Member Secretary Member Chairman
B.P.A.C. B.P.A.C. B.P.A.C.

AD PA ATP

56968
18/11/24

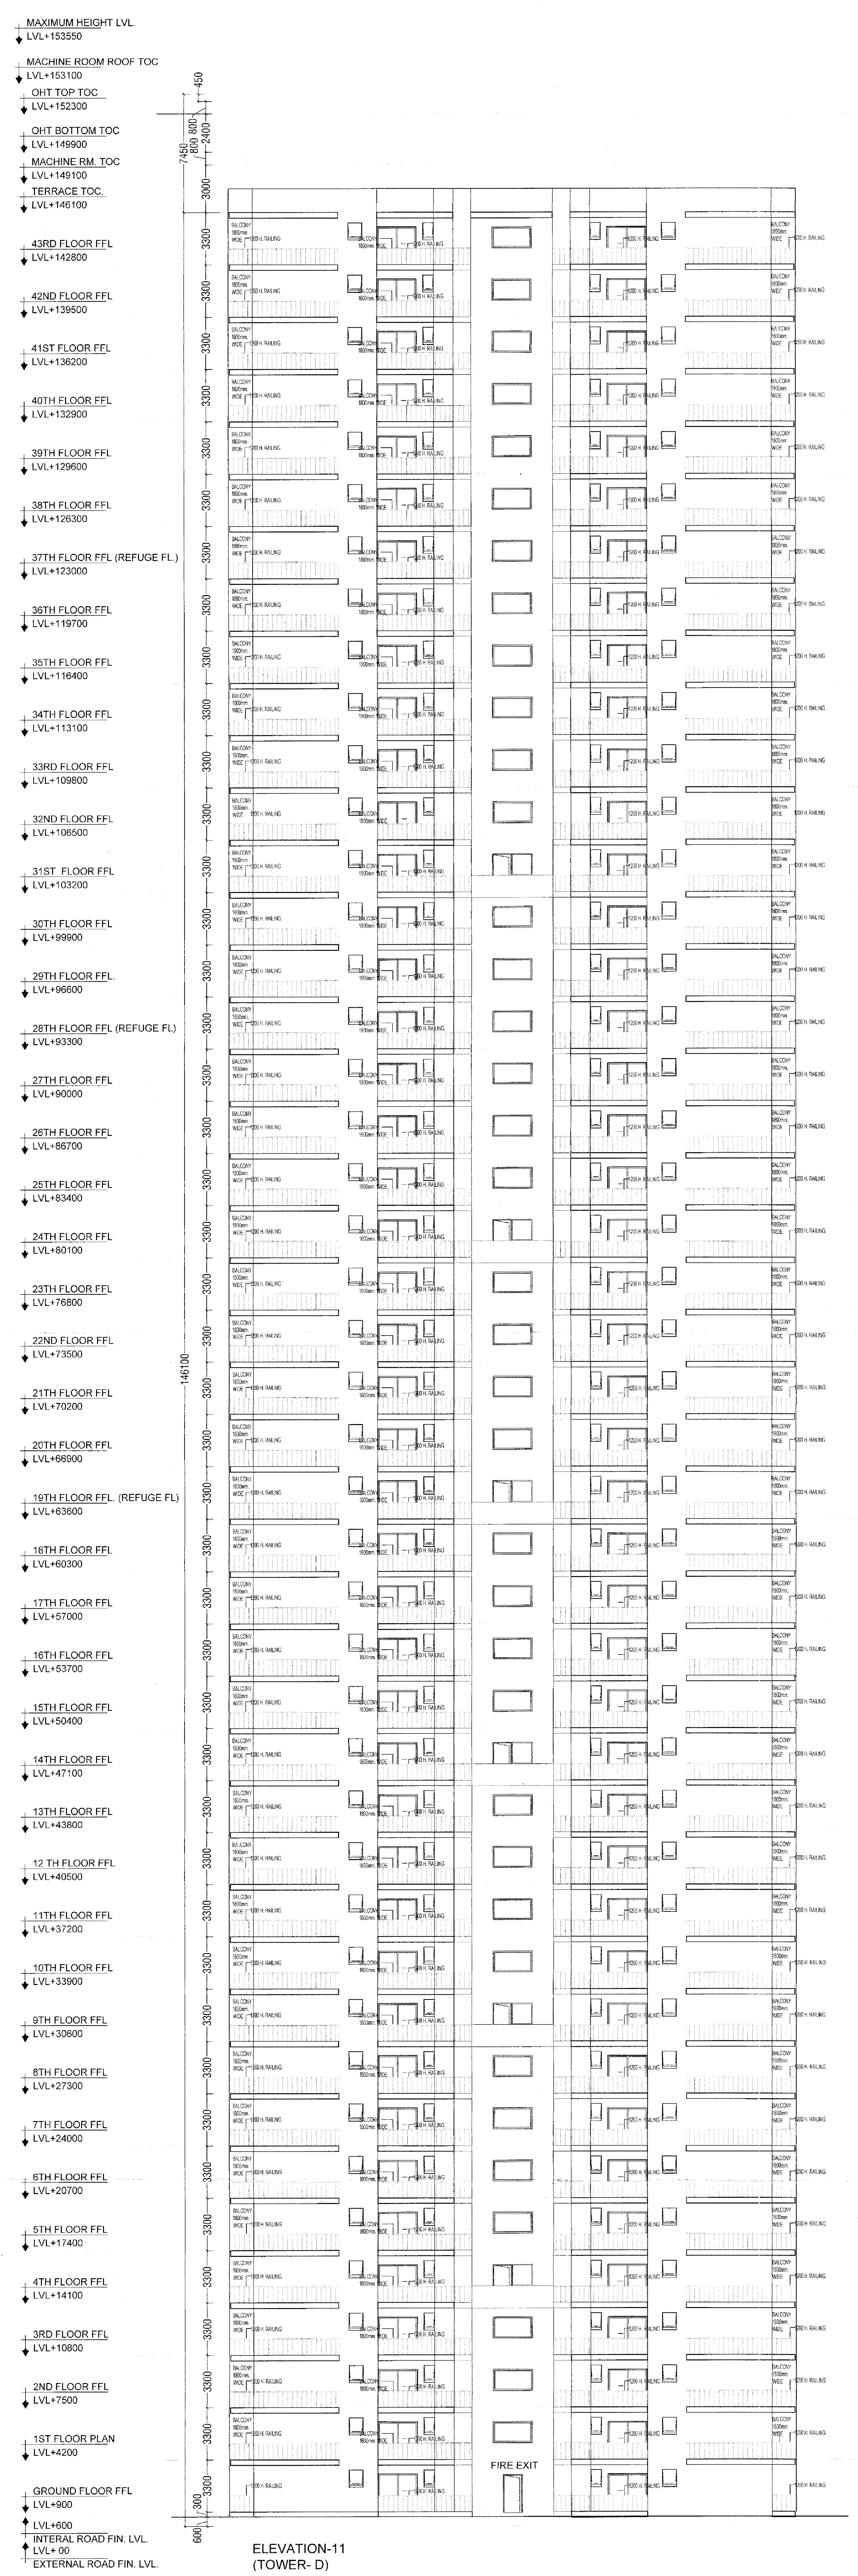

KEY PLAN ORIENTATION

PRINCIPAL ARCHITECT:

ACPL
ACPL Design Ltd
600 000 2263
www.acplindia.com
Kirti Datta Bhattacharya
Pranav Datta Bhattacharya
Pranav Datta Bhattacharya
T: 011-11-0000100
F: 011-11-0000100
P: 011-11-0000100

PROJECT:

APPROVAL OF REVISED BUILDING PLAN ON MIXED LAND
USE COLONY FOR AN AREA 11.0001 ACRES FALLING
UNDER LICENSE NO. 190 OF 2023 AND 15 OF 2024 IN
SECTOR-104 GURUGRAM BEING DEVELOPED BY M/S
HERO REALTY PVT. LTD.

Hero Realty Pvt. Ltd.
Authorized Signatory

OWNER/AUTH. SIGNATURE

RAVI KUMAR GARG
ARCHITECT
CA201368473

ARCHITECT'S SIGNATURE

DRAWING TITLE
TOWER-D
ELEVATION-11 & ELEVATION-12

DRAWING NO. T-D-AR-07 SCALE : 1:150

STP (H) STP (G) C.T.P.H.
Member Secretary Member Chairman
B.P.A.C. B.P.A.C. B.P.A.C.

AD FA ATP
S.P.A.C. S.P.A.C. S.P.A.C.


STAMPED
TO BE USED IN THIS OFFICE
DATE: 26/11/2024
BY: 25/11/2024

MAXIMUM HEIGHT LVL.
LVL+153550
MACHINE ROOM ROOF TOC
LVL+153100
OHT TOP TOC
LVL+152300
OHT BOTTOM TOC
LVL+149900
MACHINE RM. TOC
LVL+149100
TERRACE TOC.
LVL+146100
43RD FLOOR FFL
LVL+142800
42ND FLOOR FFL
LVL+139500
41ST FLOOR FFL
LVL+136200
40TH FLOOR FFL
LVL+132900
39TH FLOOR FFL
LVL+129600
38TH FLOOR FFL
LVL+126300
37TH FLOOR FFL (REFUGE FL.)
LVL+123000
36TH FLOOR FFL
LVL+119700
35TH FLOOR FFL
LVL+116400
34TH FLOOR FFL
LVL+113100
33RD FLOOR FFL
LVL+109800
32ND FLOOR FFL
LVL+106500
31ST FLOOR FFL
LVL+103200
30TH FLOOR FFL
LVL+99900
29TH FLOOR FFL
LVL+96600
28TH FLOOR FFL (REFUGE FL.)
LVL+93300
27TH FLOOR FFL
LVL+90000
26TH FLOOR FFL
LVL+86700
25TH FLOOR FFL
LVL+83400
24TH FLOOR FFL
LVL+80100
23TH FLOOR FFL
LVL+76800
22ND FLOOR FFL
LVL+73500
21TH FLOOR FFL
LVL+70200
20TH FLOOR FFL
LVL+66900
19TH FLOOR FFL (REFUGE FL.)
LVL+63600
18TH FLOOR FFL
LVL+60300
17TH FLOOR FFL
LVL+57000
16TH FLOOR FFL
LVL+53700
15TH FLOOR FFL
LVL+50400
14TH FLOOR FFL
LVL+47100
13TH FLOOR FFL
LVL+43800
12TH FLOOR FFL
LVL+40500
11TH FLOOR FFL
LVL+37200
10TH FLOOR FFL
LVL+33900
9TH FLOOR FFL
LVL+30600
8TH FLOOR FFL
LVL+27300
7TH FLOOR FFL
LVL+24000
6TH FLOOR FFL
LVL+20700
5TH FLOOR FFL
LVL+17400
4TH FLOOR FFL
LVL+14100
3RD FLOOR FFL
LVL+10800
2ND FLOOR FFL
LVL+7500
1ST FLOOR PLAN
LVL+4200
GROUND FLOOR FFL
LVL+900
INTERNAL ROAD FIN. LVL
LVL+ 00
EXTERNAL ROAD FIN. LVL



ELEVATION-13
(TOWER- D)

MAXIMUM HEIGHT LVL.
LVL+153550
MACHINE ROOM ROOF TOC
LVL+153100
OHT TOP TOC
LVL+152300
OHT BOTTOM TOC
LVL+149900
MACHINE RM. TOC
LVL+149100
TERRACE TOC.
LVL+146100
43RD FLOOR FFL
LVL+142800
42ND FLOOR FFL
LVL+139500
41ST FLOOR FFL
LVL+136200
40TH FLOOR FFL
LVL+132900
39TH FLOOR FFL
LVL+129600
38TH FLOOR FFL
LVL+126300
37TH FLOOR FFL (REFUGE FL.)
LVL+123000
36TH FLOOR FFL
LVL+119700
35TH FLOOR FFL
LVL+116400
34TH FLOOR FFL
LVL+113100
33RD FLOOR FFL
LVL+109800
32ND FLOOR FFL
LVL+106500
31ST FLOOR FFL
LVL+103200
30TH FLOOR FFL
LVL+99900
29TH FLOOR FFL
LVL+96600
28TH FLOOR FFL (REFUGE FL.)
LVL+93300
27TH FLOOR FFL
LVL+90000
26TH FLOOR FFL
LVL+86700
25TH FLOOR FFL
LVL+83400
24TH FLOOR FFL
LVL+80100
23TH FLOOR FFL
LVL+76800
22ND FLOOR FFL
LVL+73500
21TH FLOOR FFL
LVL+70200
20TH FLOOR FFL
LVL+66900
19TH FLOOR FFL (REFUGE FL.)
LVL+63600
18TH FLOOR FFL
LVL+60300
17TH FLOOR FFL
LVL+57000
16TH FLOOR FFL
LVL+53700
15TH FLOOR FFL
LVL+50400
14TH FLOOR FFL
LVL+47100
13TH FLOOR FFL
LVL+43800
12TH FLOOR FFL
LVL+40500
11TH FLOOR FFL
LVL+37200
10TH FLOOR FFL
LVL+33900
9TH FLOOR FFL
LVL+30600
8TH FLOOR FFL
LVL+27300
7TH FLOOR FFL
LVL+24000
6TH FLOOR FFL
LVL+20700
5TH FLOOR FFL
LVL+17400
4TH FLOOR FFL
LVL+14100
3RD FLOOR FFL
LVL+10800
2ND FLOOR FFL
LVL+7500
1ST FLOOR PLAN
LVL+4200
GROUND FLOOR FFL
LVL+900
INTERNAL ROAD FIN. LVL
LVL+ 00
EXTERNAL ROAD FIN. LVL

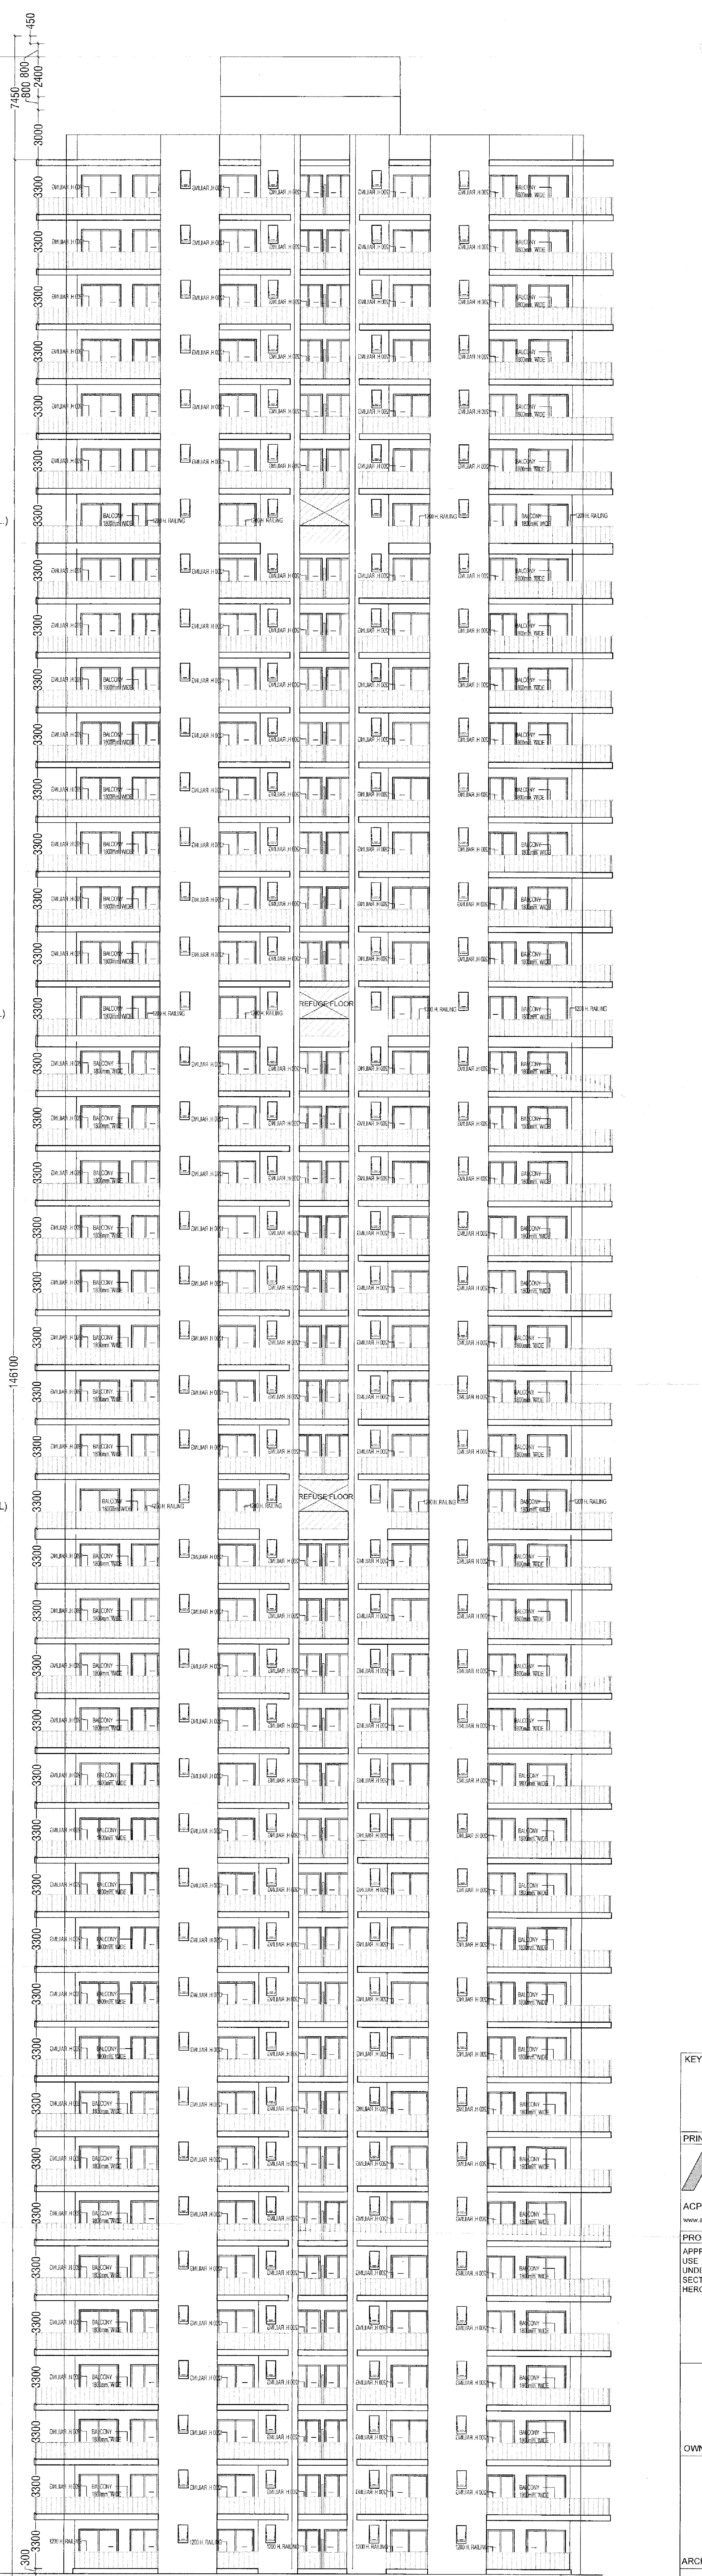

ELEVATION-14
(TOWER- D)

KEY PLAN ORIENTATION

PRINCIPAL ARCHITECT

ACPL 150/501/2015
ACPL Design Ltd. 150/501/2015
www.acpldesign.com 150/501/2015
APPROVAL OF REVISED BUILDING PLAN ON MIXED LAND
USE COLONY FOR AN AREA 11.0801 ACRES FALLING
UNDER URDUGA NO. 150 OF 2003 AND 10 OF 2004 IN
SECTOR-104 GURUGRAM BEING DEVELOPED BY M/S
HERO REALTY PVT. LTD.

Hero Realty Pvt. Ltd.
Authorized Signatory

OWNER/AUTH. SIGNATURE

RAVI KUMAR GARG
ARCHITECT
CAG/1555473

ARCHITECT'S SIGNATURE

DRAWING TITLE
TOWER-D
ELEVATION-13 & ELEVATION-14

DRAWING NO T-D-AR-08 SCALE : 1:150