



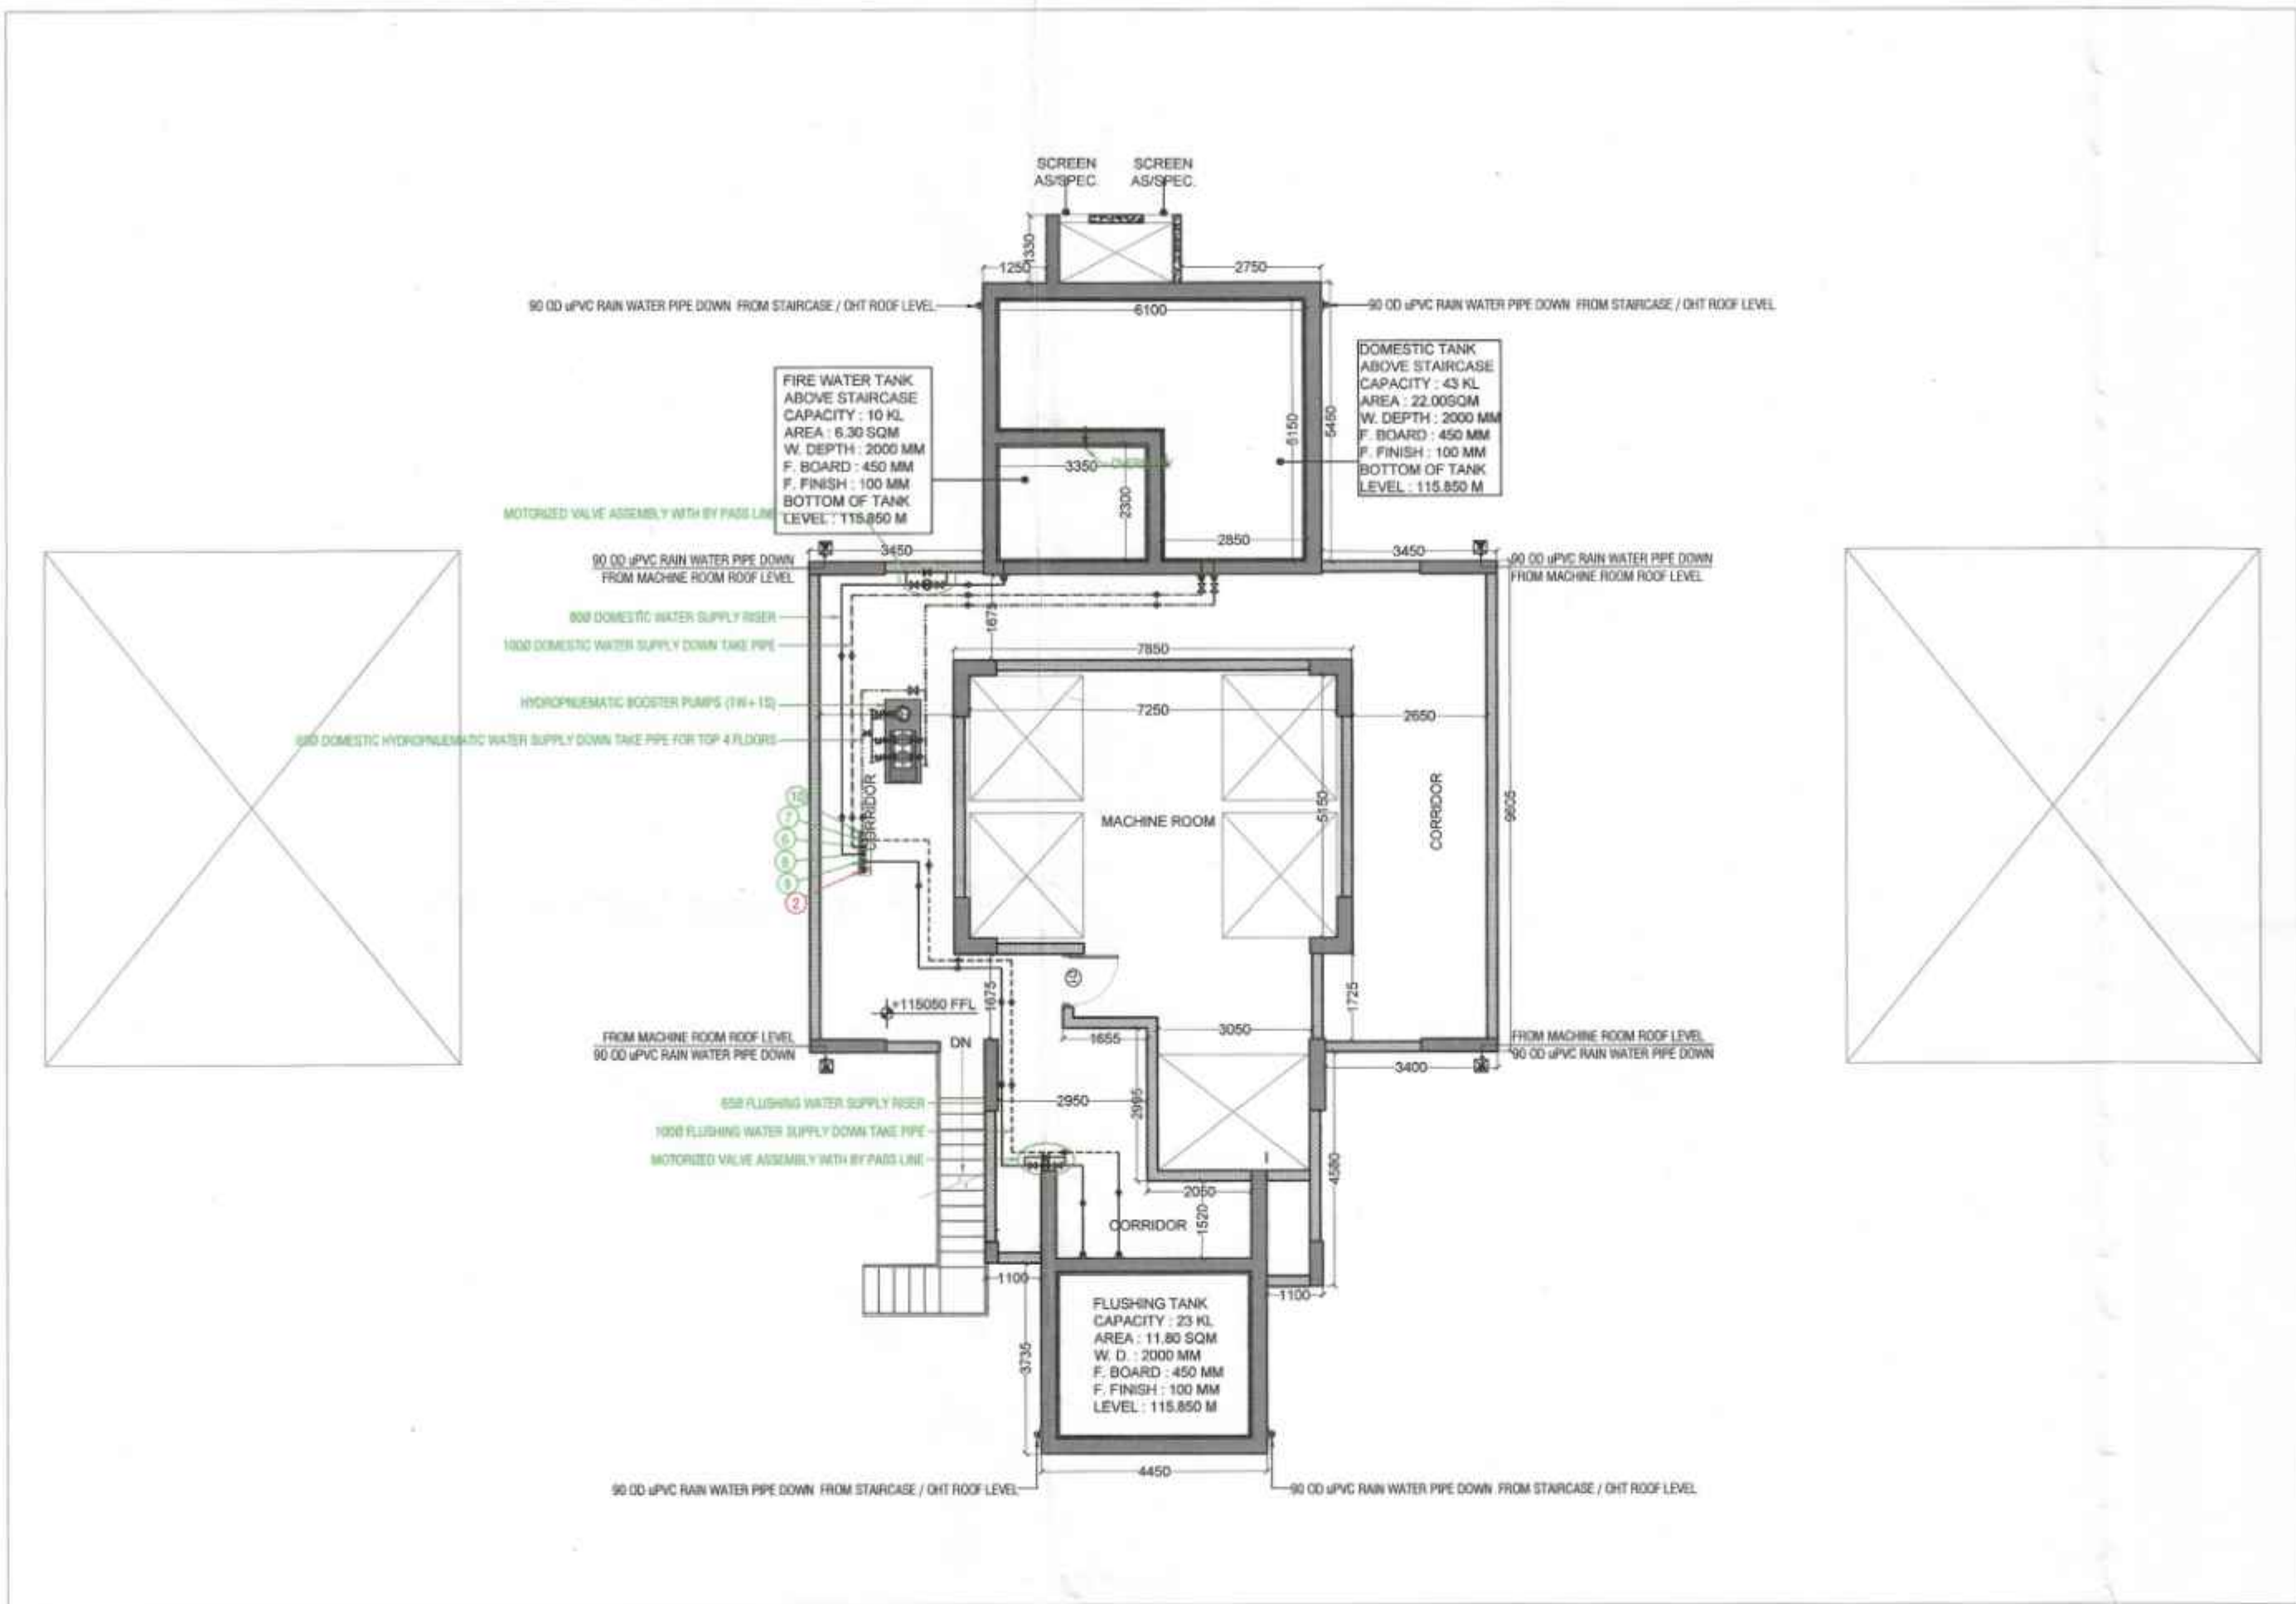

OHT & MACHINE ROOM FLOOR PLAN (TOWER - D&F) (SCALE 1:120)

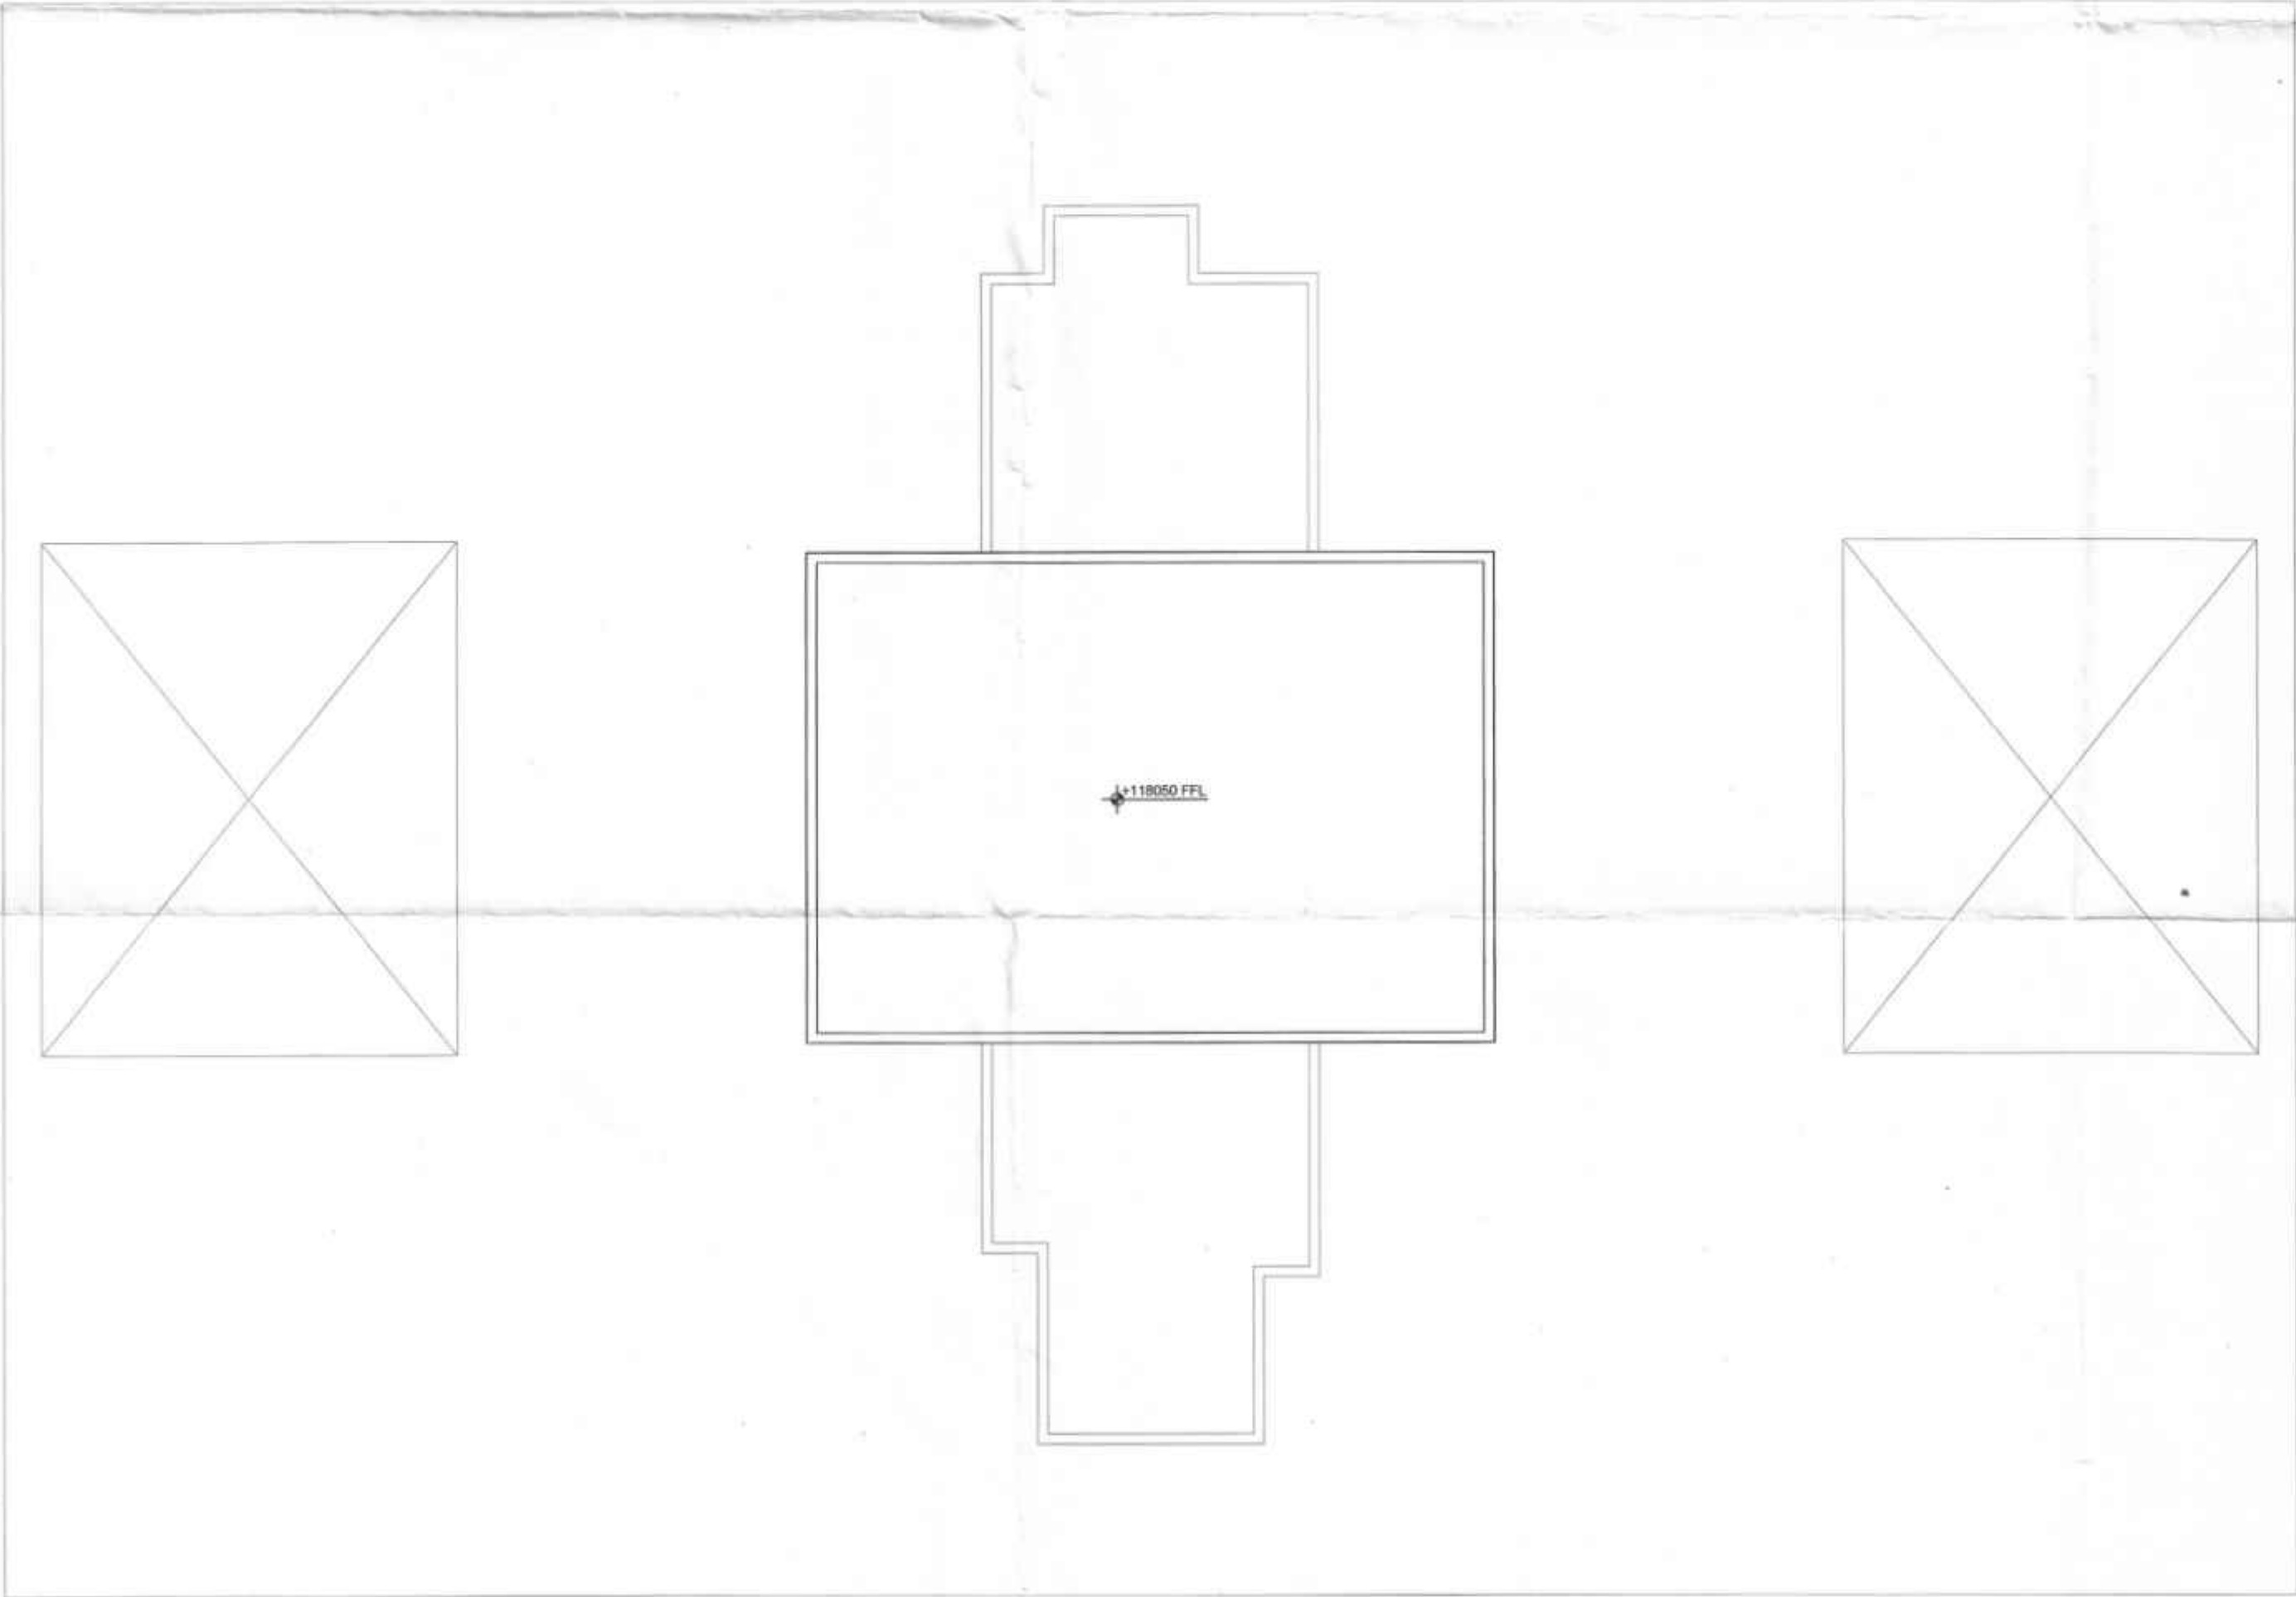

ROOF PLAN (TOWER - D&F) (SCALE 1:120)

NOTE :-

This is a "PROVISIONAL BUILDING PLAN" approved only for the purpose of inviting Objections from the general public

S.T.P. (HQ)
Member Secretary
B.P.A.C.

S.T.P. (G)
Member
B.P.A.C.

C.T.U. (HR)
Chairman
B.P.A.C.

AD

PA

ATP

LEGEND :-

Checked and found ok for Public (Internal) Service only subject to comments in forwarding letter No. 2532/4, D.V. 19/9/24

Superintending Engineer (HQ)
for Civil Engineer-I
HSVP, Panchkula

DD (T)
MEMBER
BPAC

Rajesh Dutt
SD(HQ)

PROJECT :-

Revised Building Plans for TOD Group Housing Colony Measuring 10.744 acres Land (Licence no. 4 of 2013 dated 18-02-2013 in Sector 112, Gurgaon, Manesar, Urban Complex, Gurgaon, Haryana, being developed by Sh. Ajit Singh and Others in Collaboration with EMAAR INDIA LTD.

STRUCTURE :-

DUCON
CONSULTANTS PRIVATE LIMITED
G-14, 3rd Floor, Subapark, Capital Road,
Nirbhay Nagar, Gurgaon, Haryana-122001
E-mail: contact@duconconsultants.com
PH: 40073196, 65410630, 65410631

MEP :-

PARADISE CONSULTANTS
PLOT NO. 129, POCKET-2, BASEMENT
JASOLA VIHAR, NEW DELHI-110025
PH : 011- 46132800, 41030619
E-mail: mep@paradiseconsultants.com

ARCHITECTS :-

ARCOP

ARCOP ASSOCIATES PVT LTD
Plot No. 36B, Sector-32, Institutional Area,
Gurugram, Haryana. 122001, India
Tel.: 91-124-4595500
91-124-4595550
Fax: 91-124-4595550

ARCHITECT'S SEAL & SIGNATURE

Seal and Signature of Architect

OWNER'S SEAL & SIGNATURE

Seal and Signature of Owner

DATE:-
27-09-2024

SCALE:-
1:120

DRAWING TITLE:-
OHT & MACHINE ROOM FLOOR PLAN
& ROOF PLAN
TOWER D&F- 4BHK (TYPE-4)

DRAWING NO.
TD/TF-T4-OHT-01