



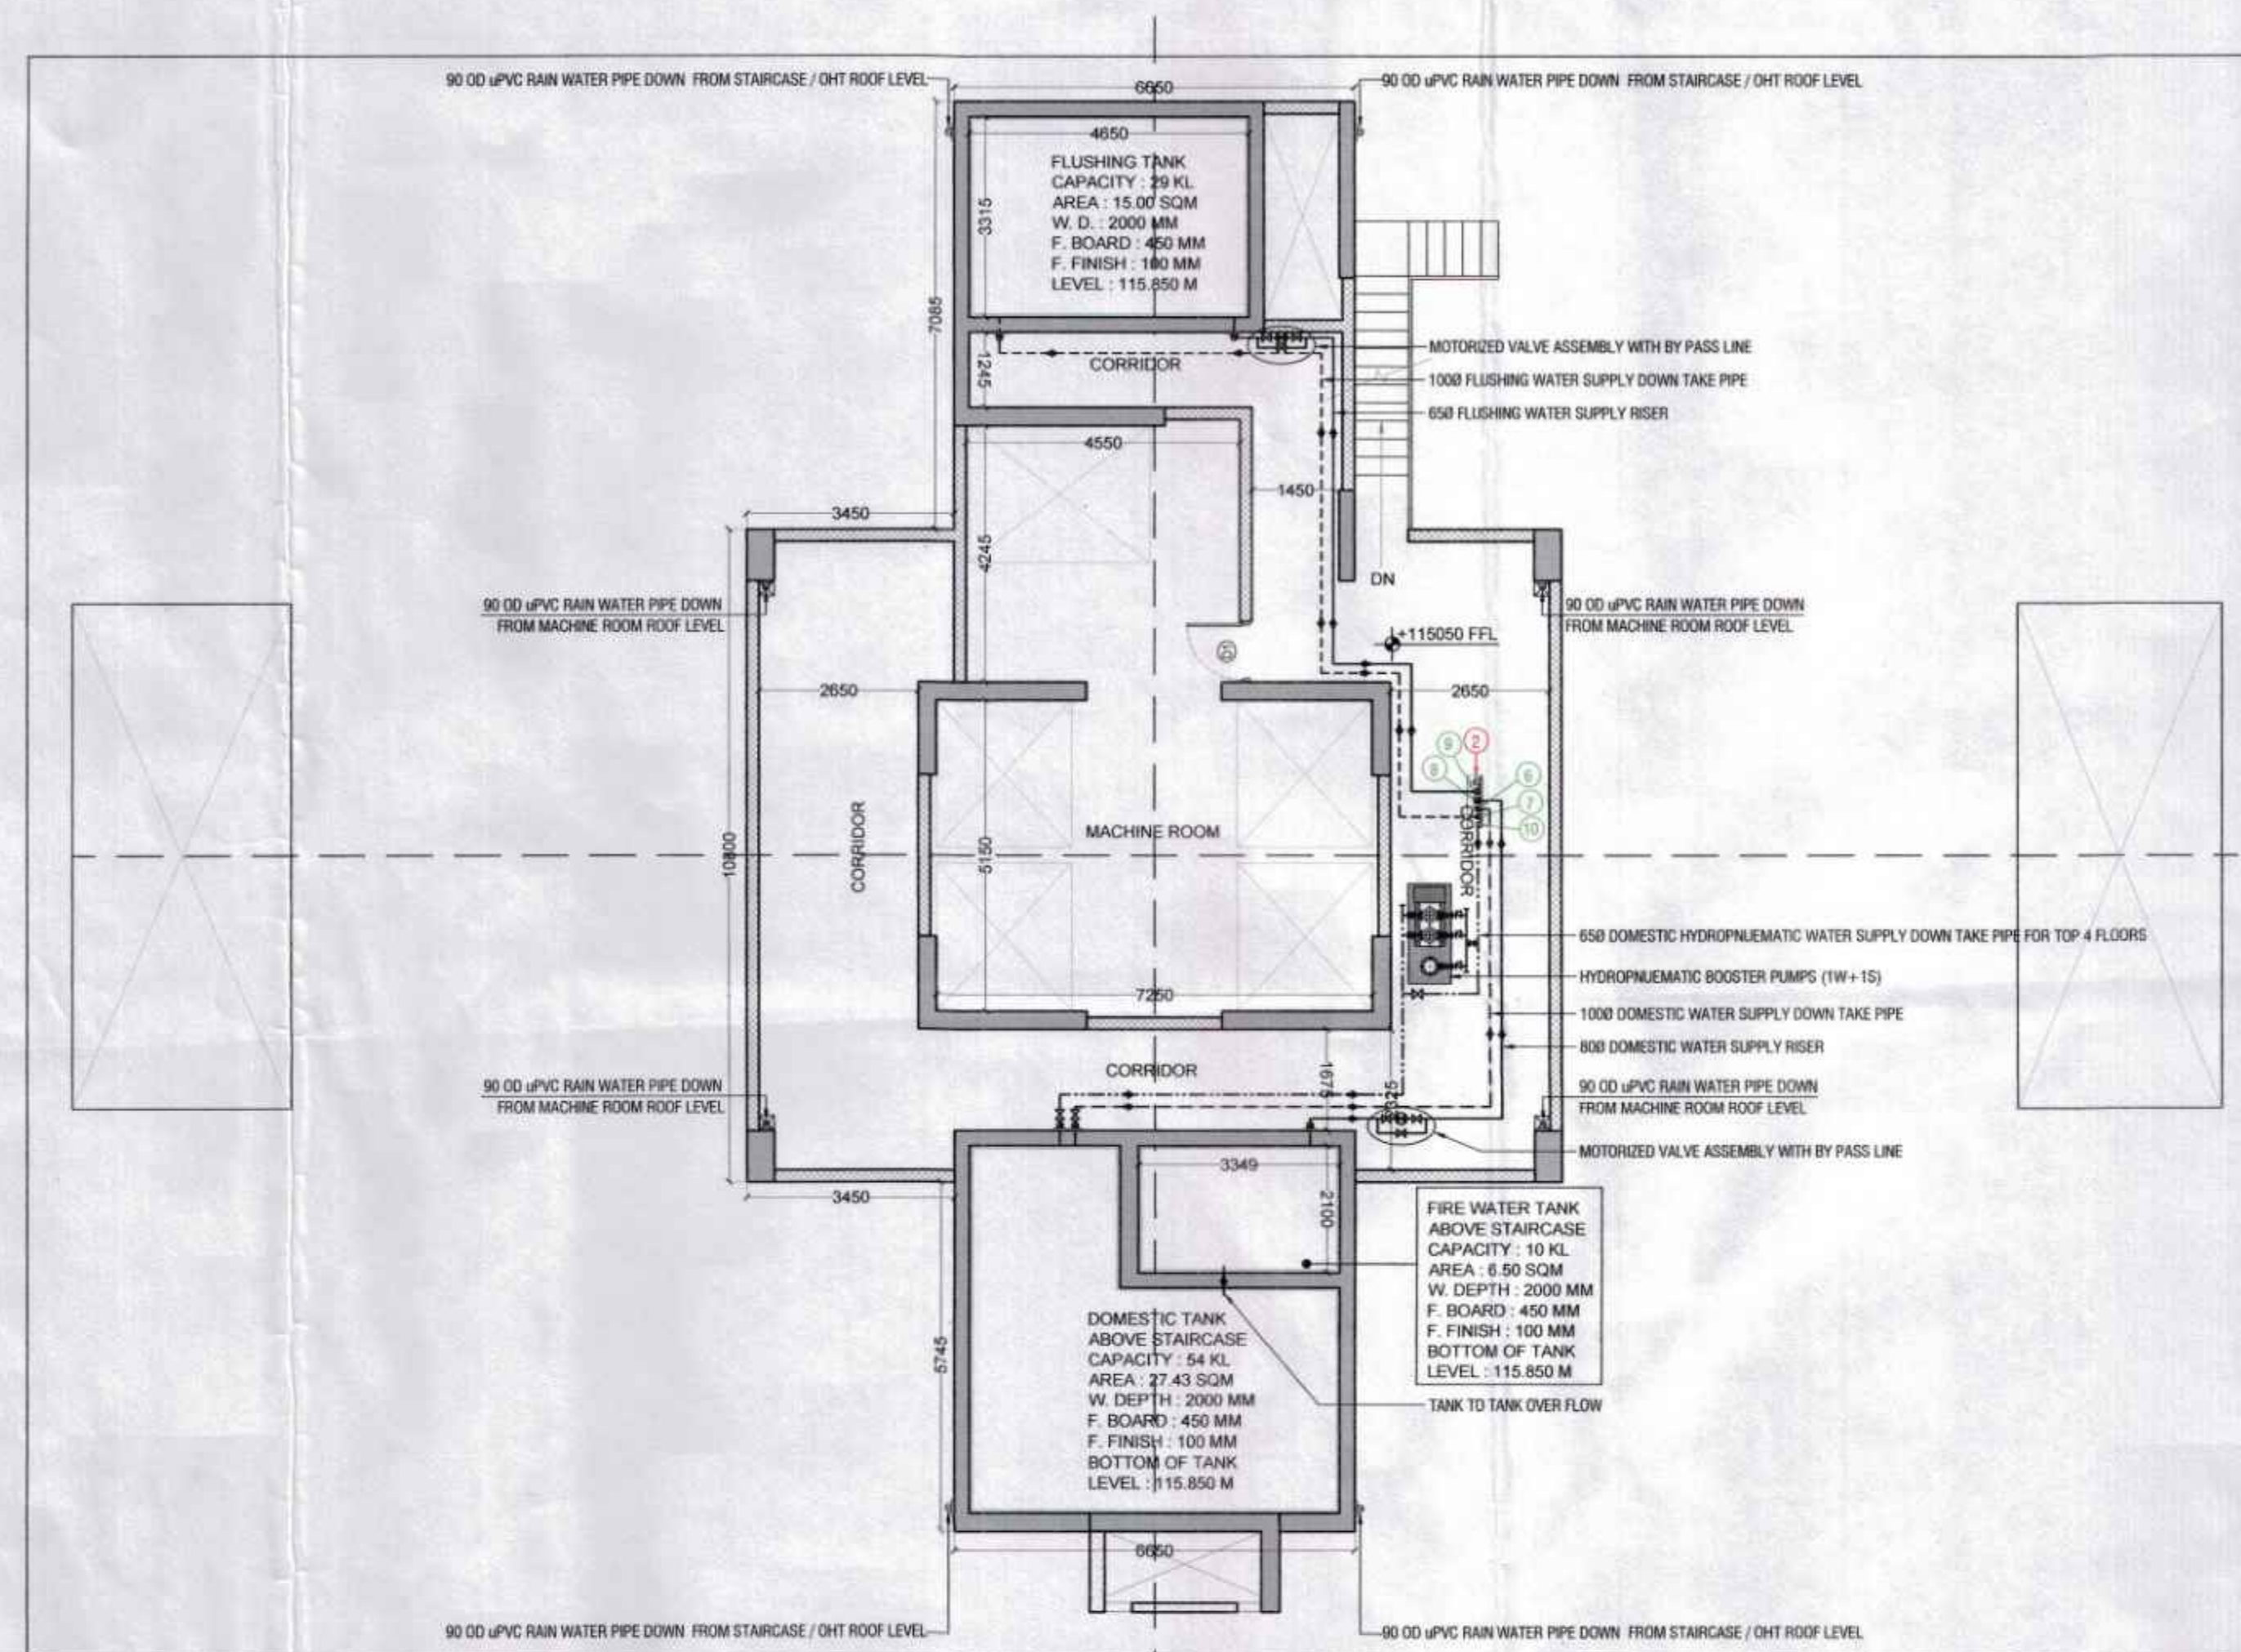

OHT & MACHINE ROOM FLOOR PLAN (TOWER- A) (SCALE 1:100)

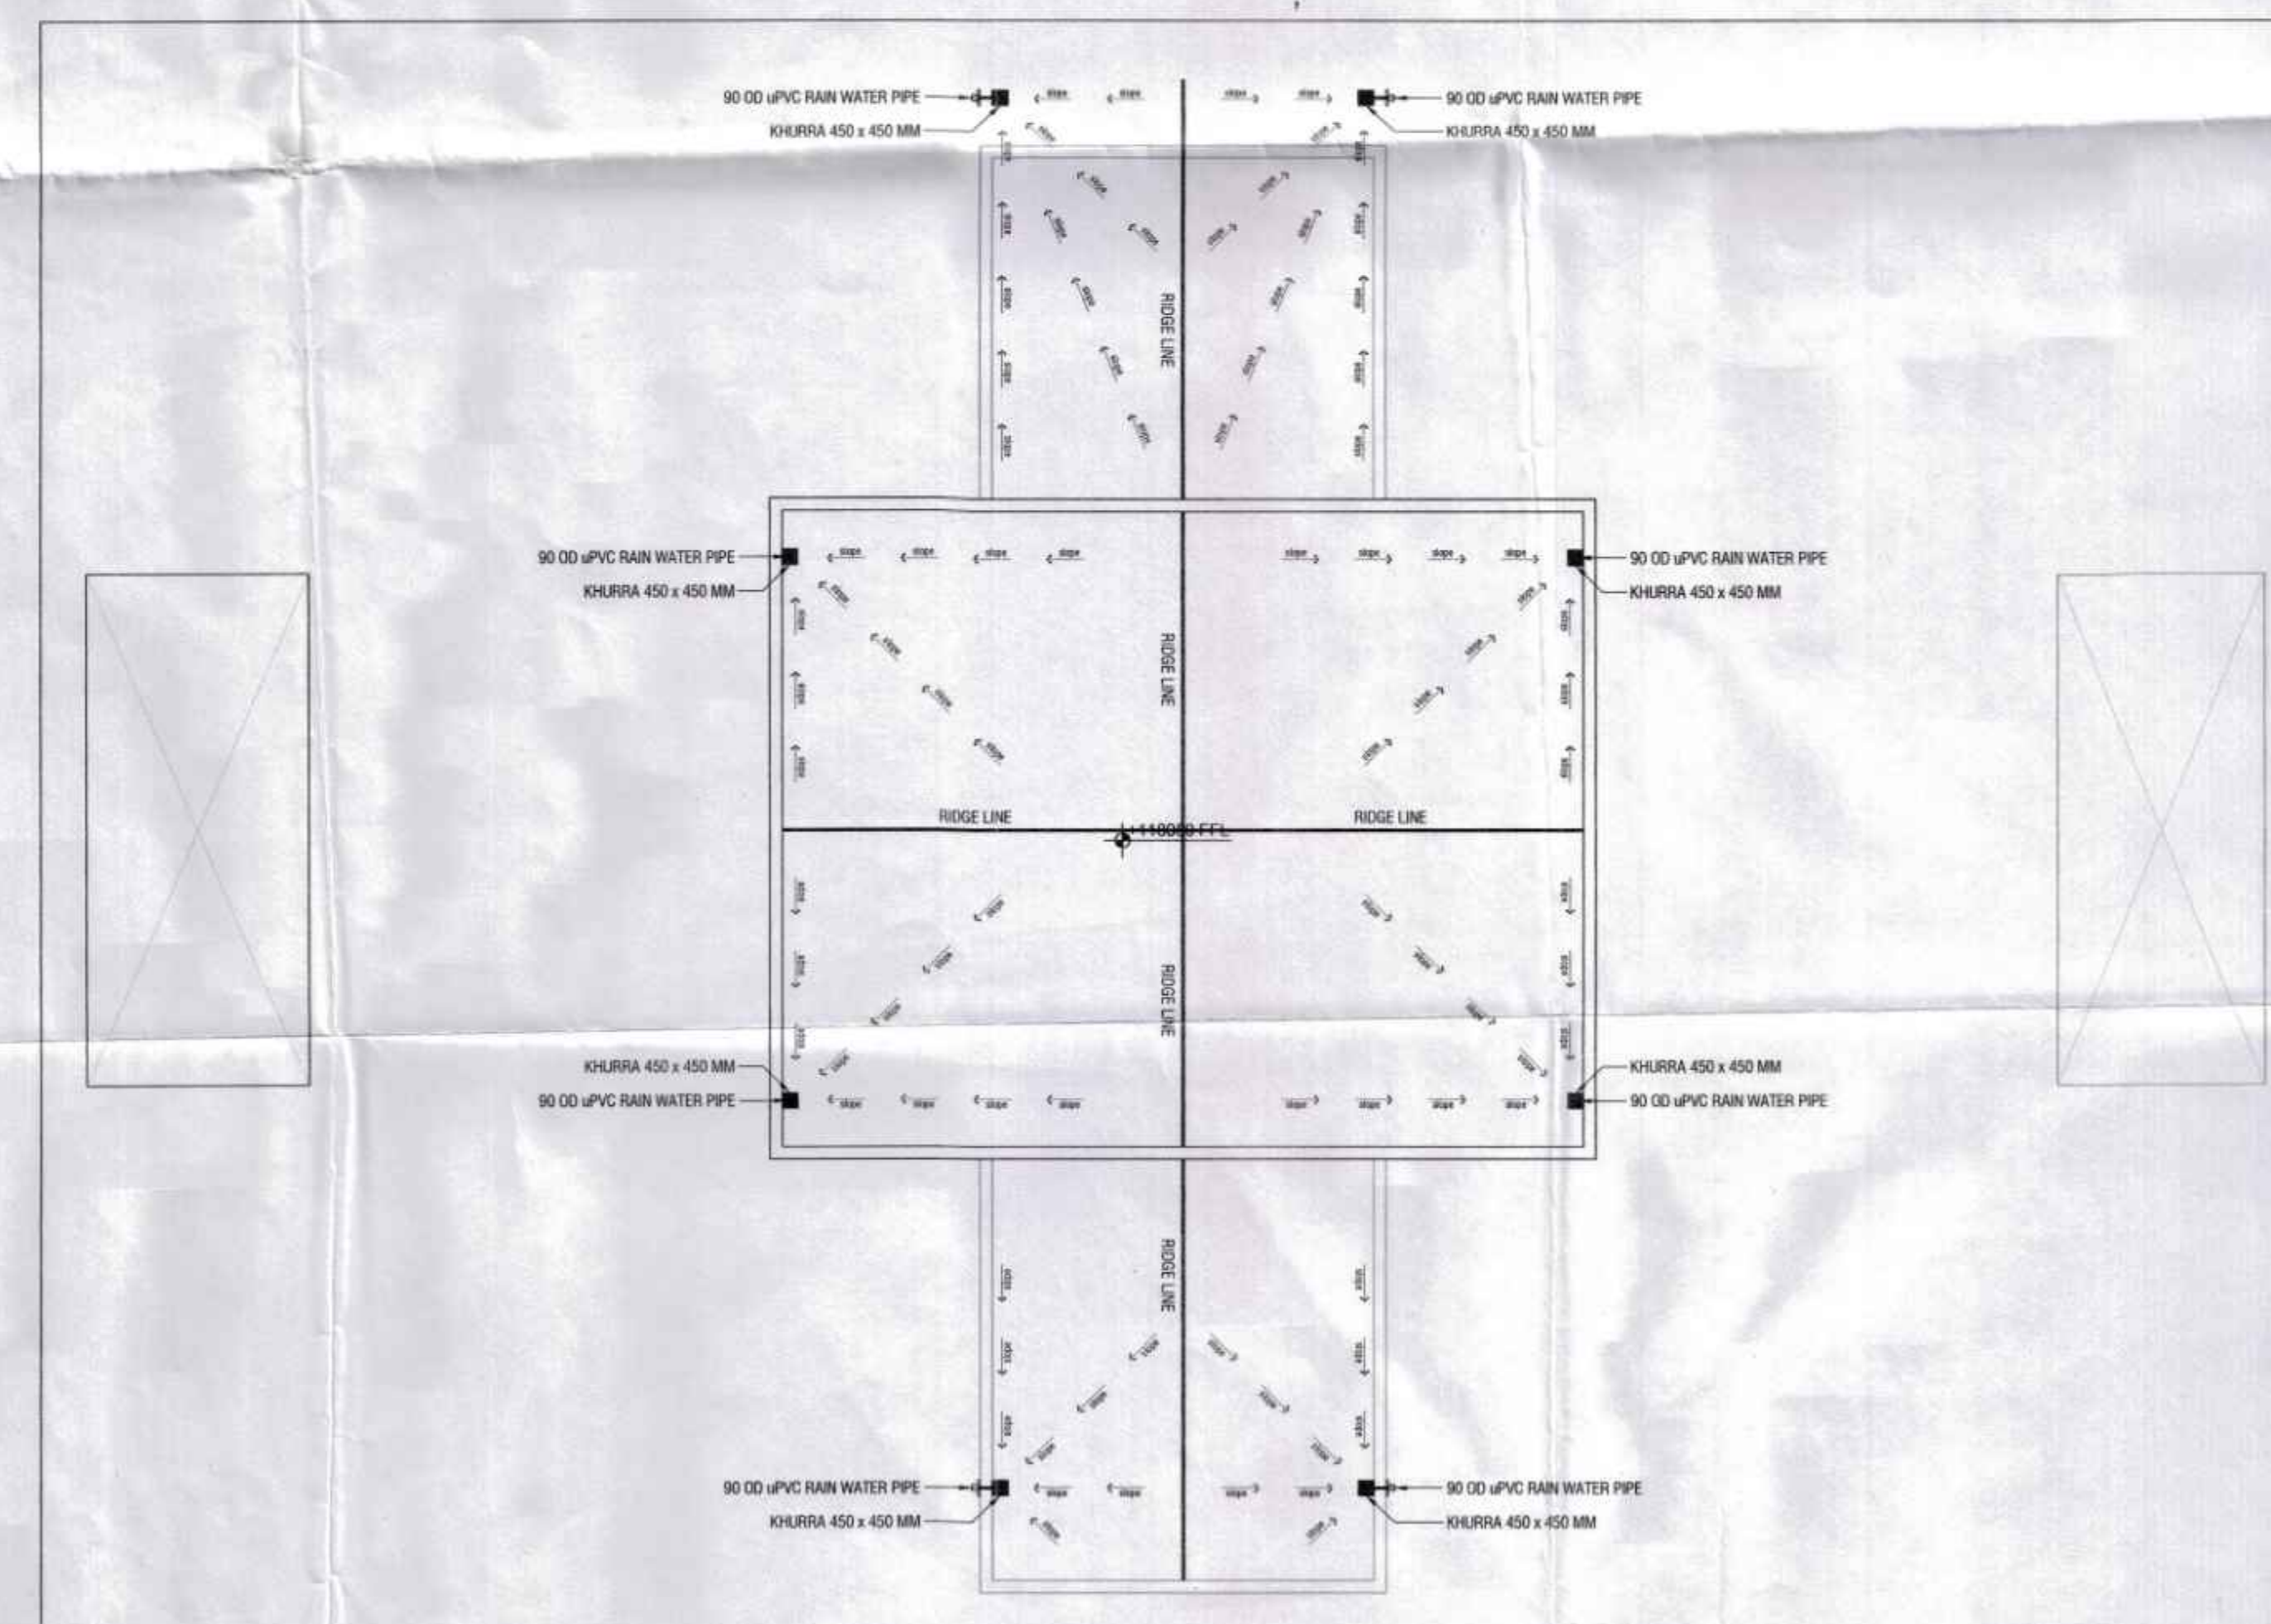

ROOF PLAN (TOWER- A) (SCALE 1:100)

NOTE :-

This is a "PROVISIONAL BUILDING PLAN" approved only for the purpose of inviting Objections from the general public

S.T.P. (HQ) Member Secretary B.P.A.C. S.T.P. (O) Member B.P.A.C. C.T.P. (H.R.) Chairman B.P.A.C.

AD PA ATP

LEGEND :-

Checked and found ok for Public Health (Internal) Service only subject to comments in forwarding letter No. 253214.DW.19/1/2014. D.D. (T) MEMBER B.P.A.C. Superintending Engineer (HQ) for Chief Engineer-I H.S.V.P. Panchkula Rajesh Dutt SD(HQ)

PROJECT :-

Revised Building Plans for TOD Group Housing Colony Measuring 10.744 acres Land (Licence no. 4 of 2013 dated 18-02-2013 in Sector 112, Gurgaon, Manesar, Urban Complex, Gurgaon, Haryana, being developed by Sh. Ajit Singh and Others in Collaboration with EMAAR INDIA LTD.

STRUCTURE :-

DUCON CONSULTANTS PRIVATE LIMITED A344, 3rd FLOOR, Subapatti, Corporate Road, W. Park Road, Gurgaon, Haryana. E-mail: contact@duc Consultants Pvt Ltd PH: 40073196, 65410630, 65410631

MEP :-

PARADISE CONSULTANTS PLOT NO. 129, POCKET-2, BASEMENT JASOLA VIHAR, NEW DELHI-110025 PH : 011- 46132800, 41030619 E-mail: mep@paradiseconsultants.com

ARCHITECTS :-

ARCOP

ARCOP ASSOCIATES PVT LTD Plot No. 36B, Sector-32, Institutional Area, Gurugram, Haryana. 122001, India Tel.: 91-124-4595500 91-124-4595550 Fax: 91-124-4595550

ARCHITECT'S SEAL & SIGNATURE

OWNER'S SEAL & SIGNATURE

DATE:- 27-09-2024

SCALE:- 1:100

DRAWING TITLE:-

OHT AND MACHINE ROOM PLAN AND ROOF PLAN TOWER A- 3BHK TYPE 3

DRAWING NO.

TA-T3-OHT-01