



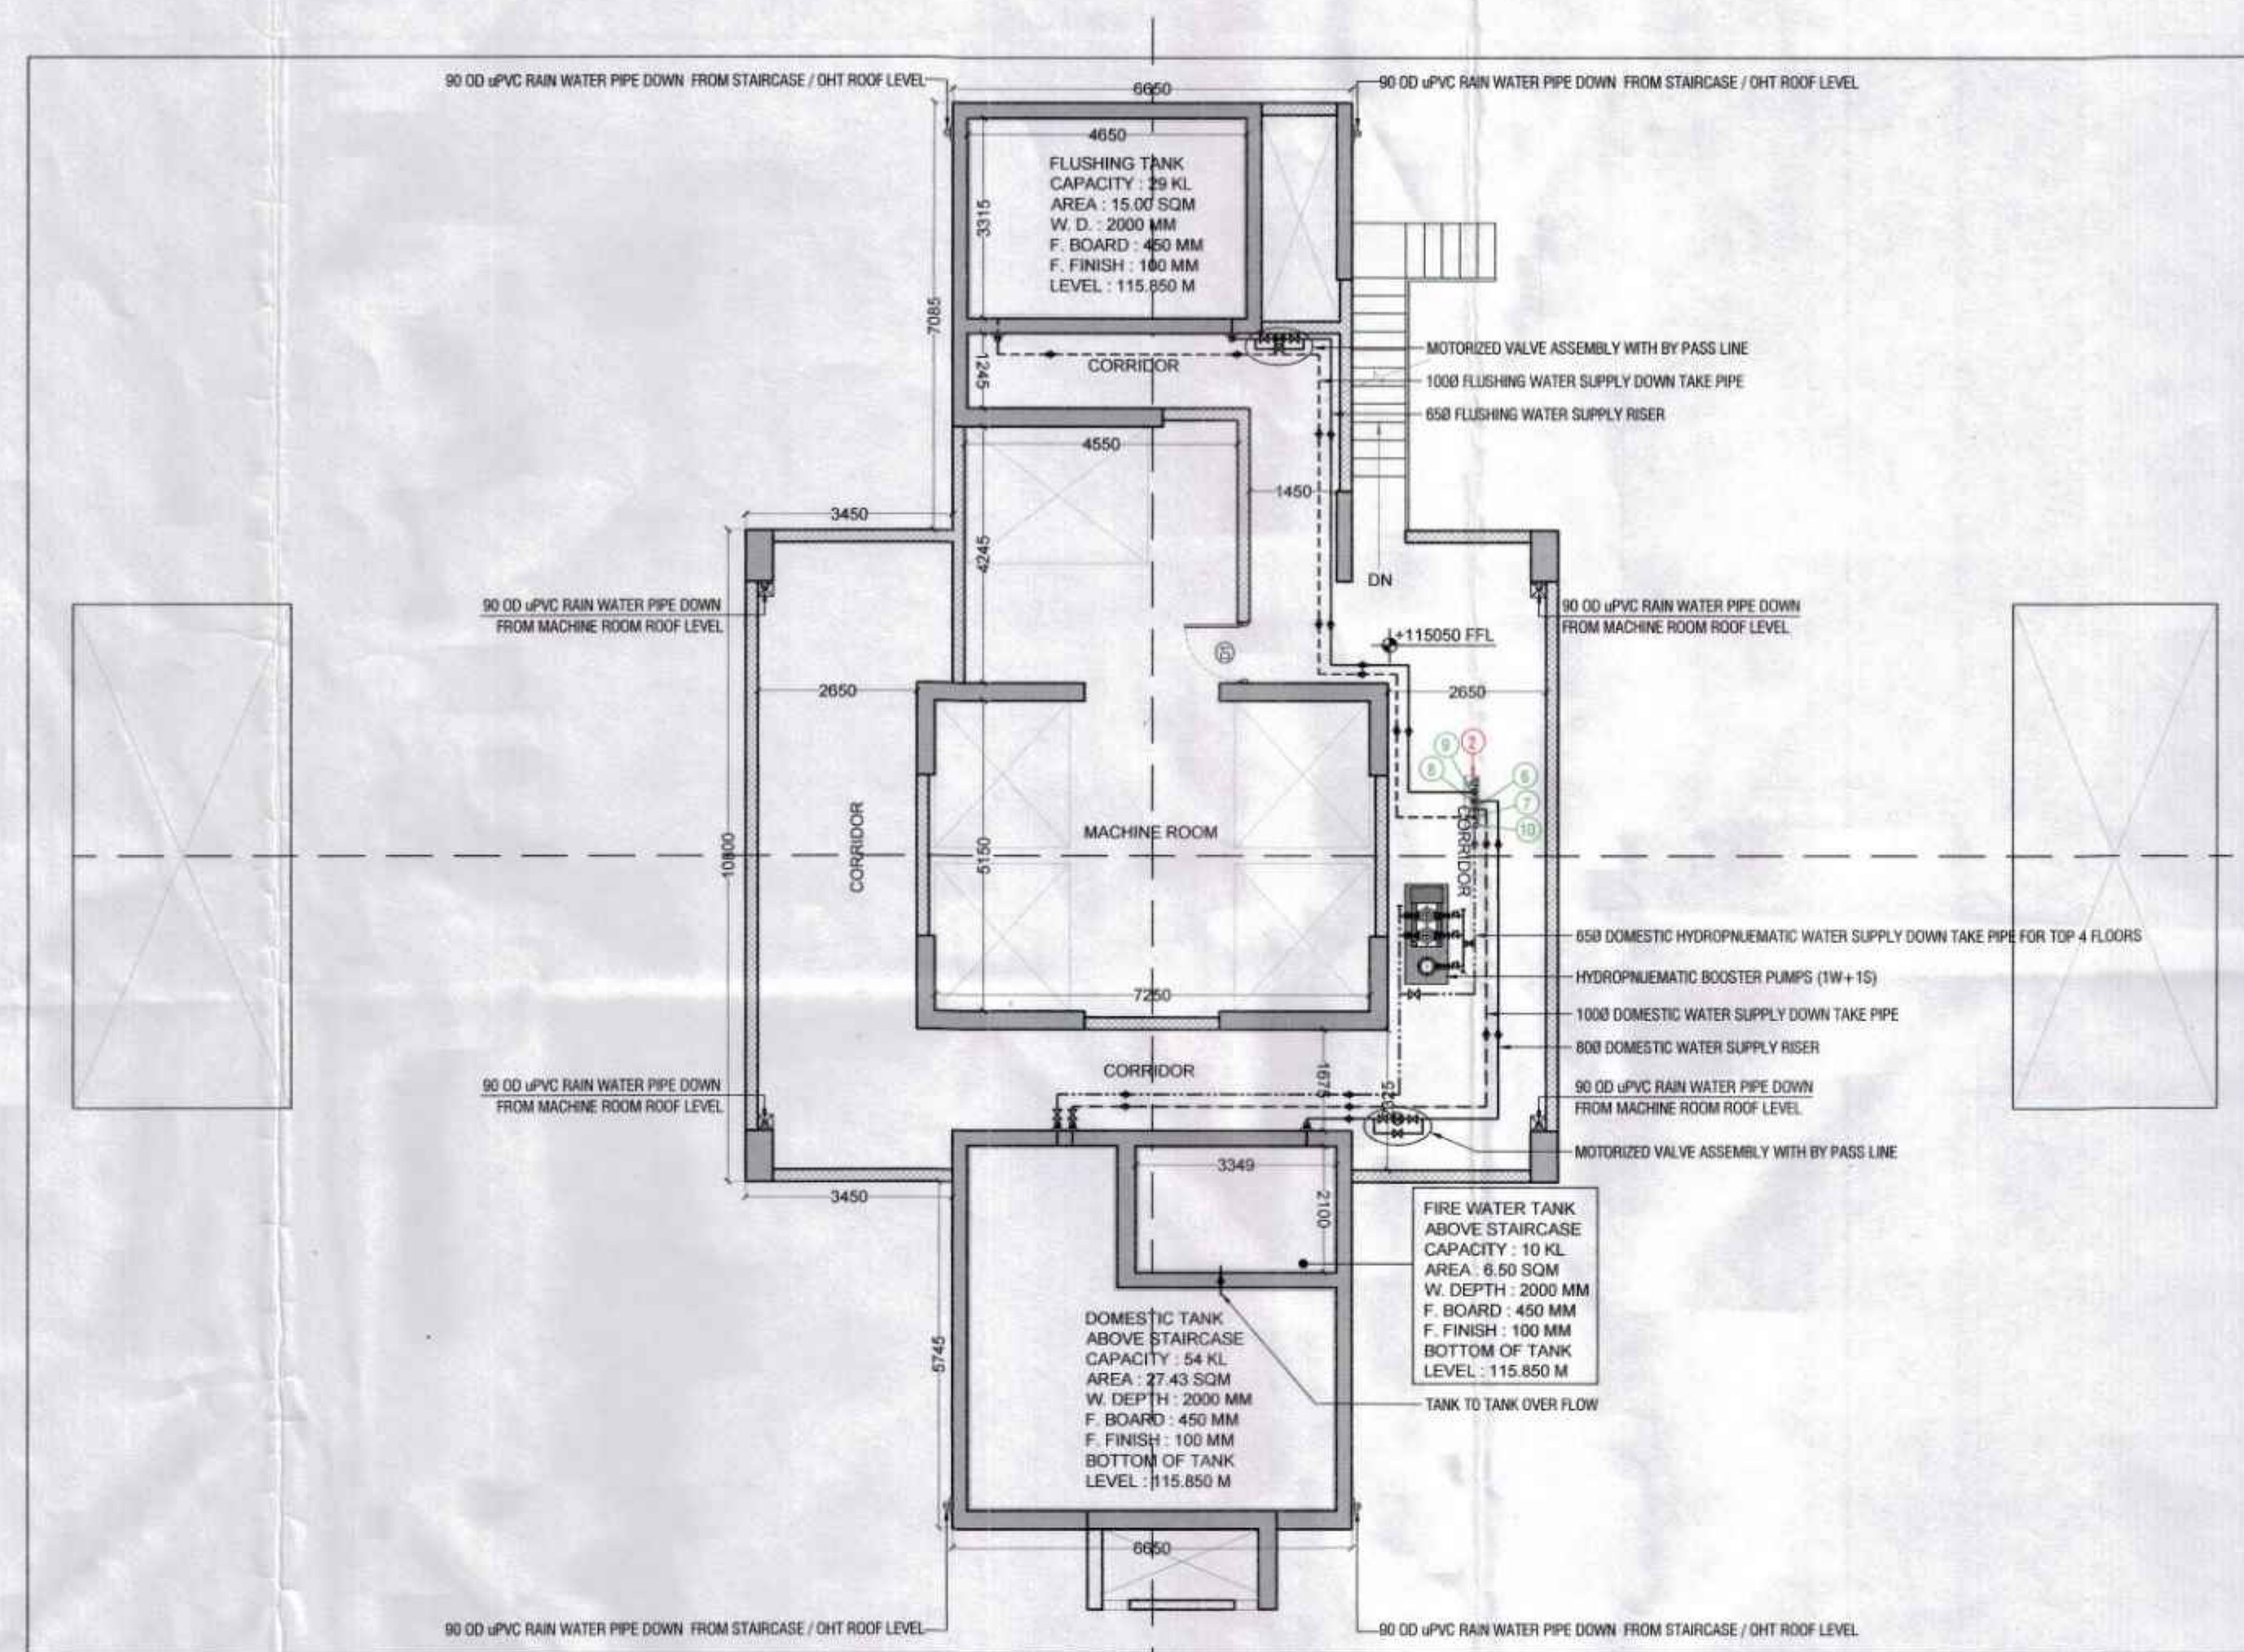

OHT & MACHINE ROOM FLOOR PLAN (TOWER- B) (SCALE 1:100)

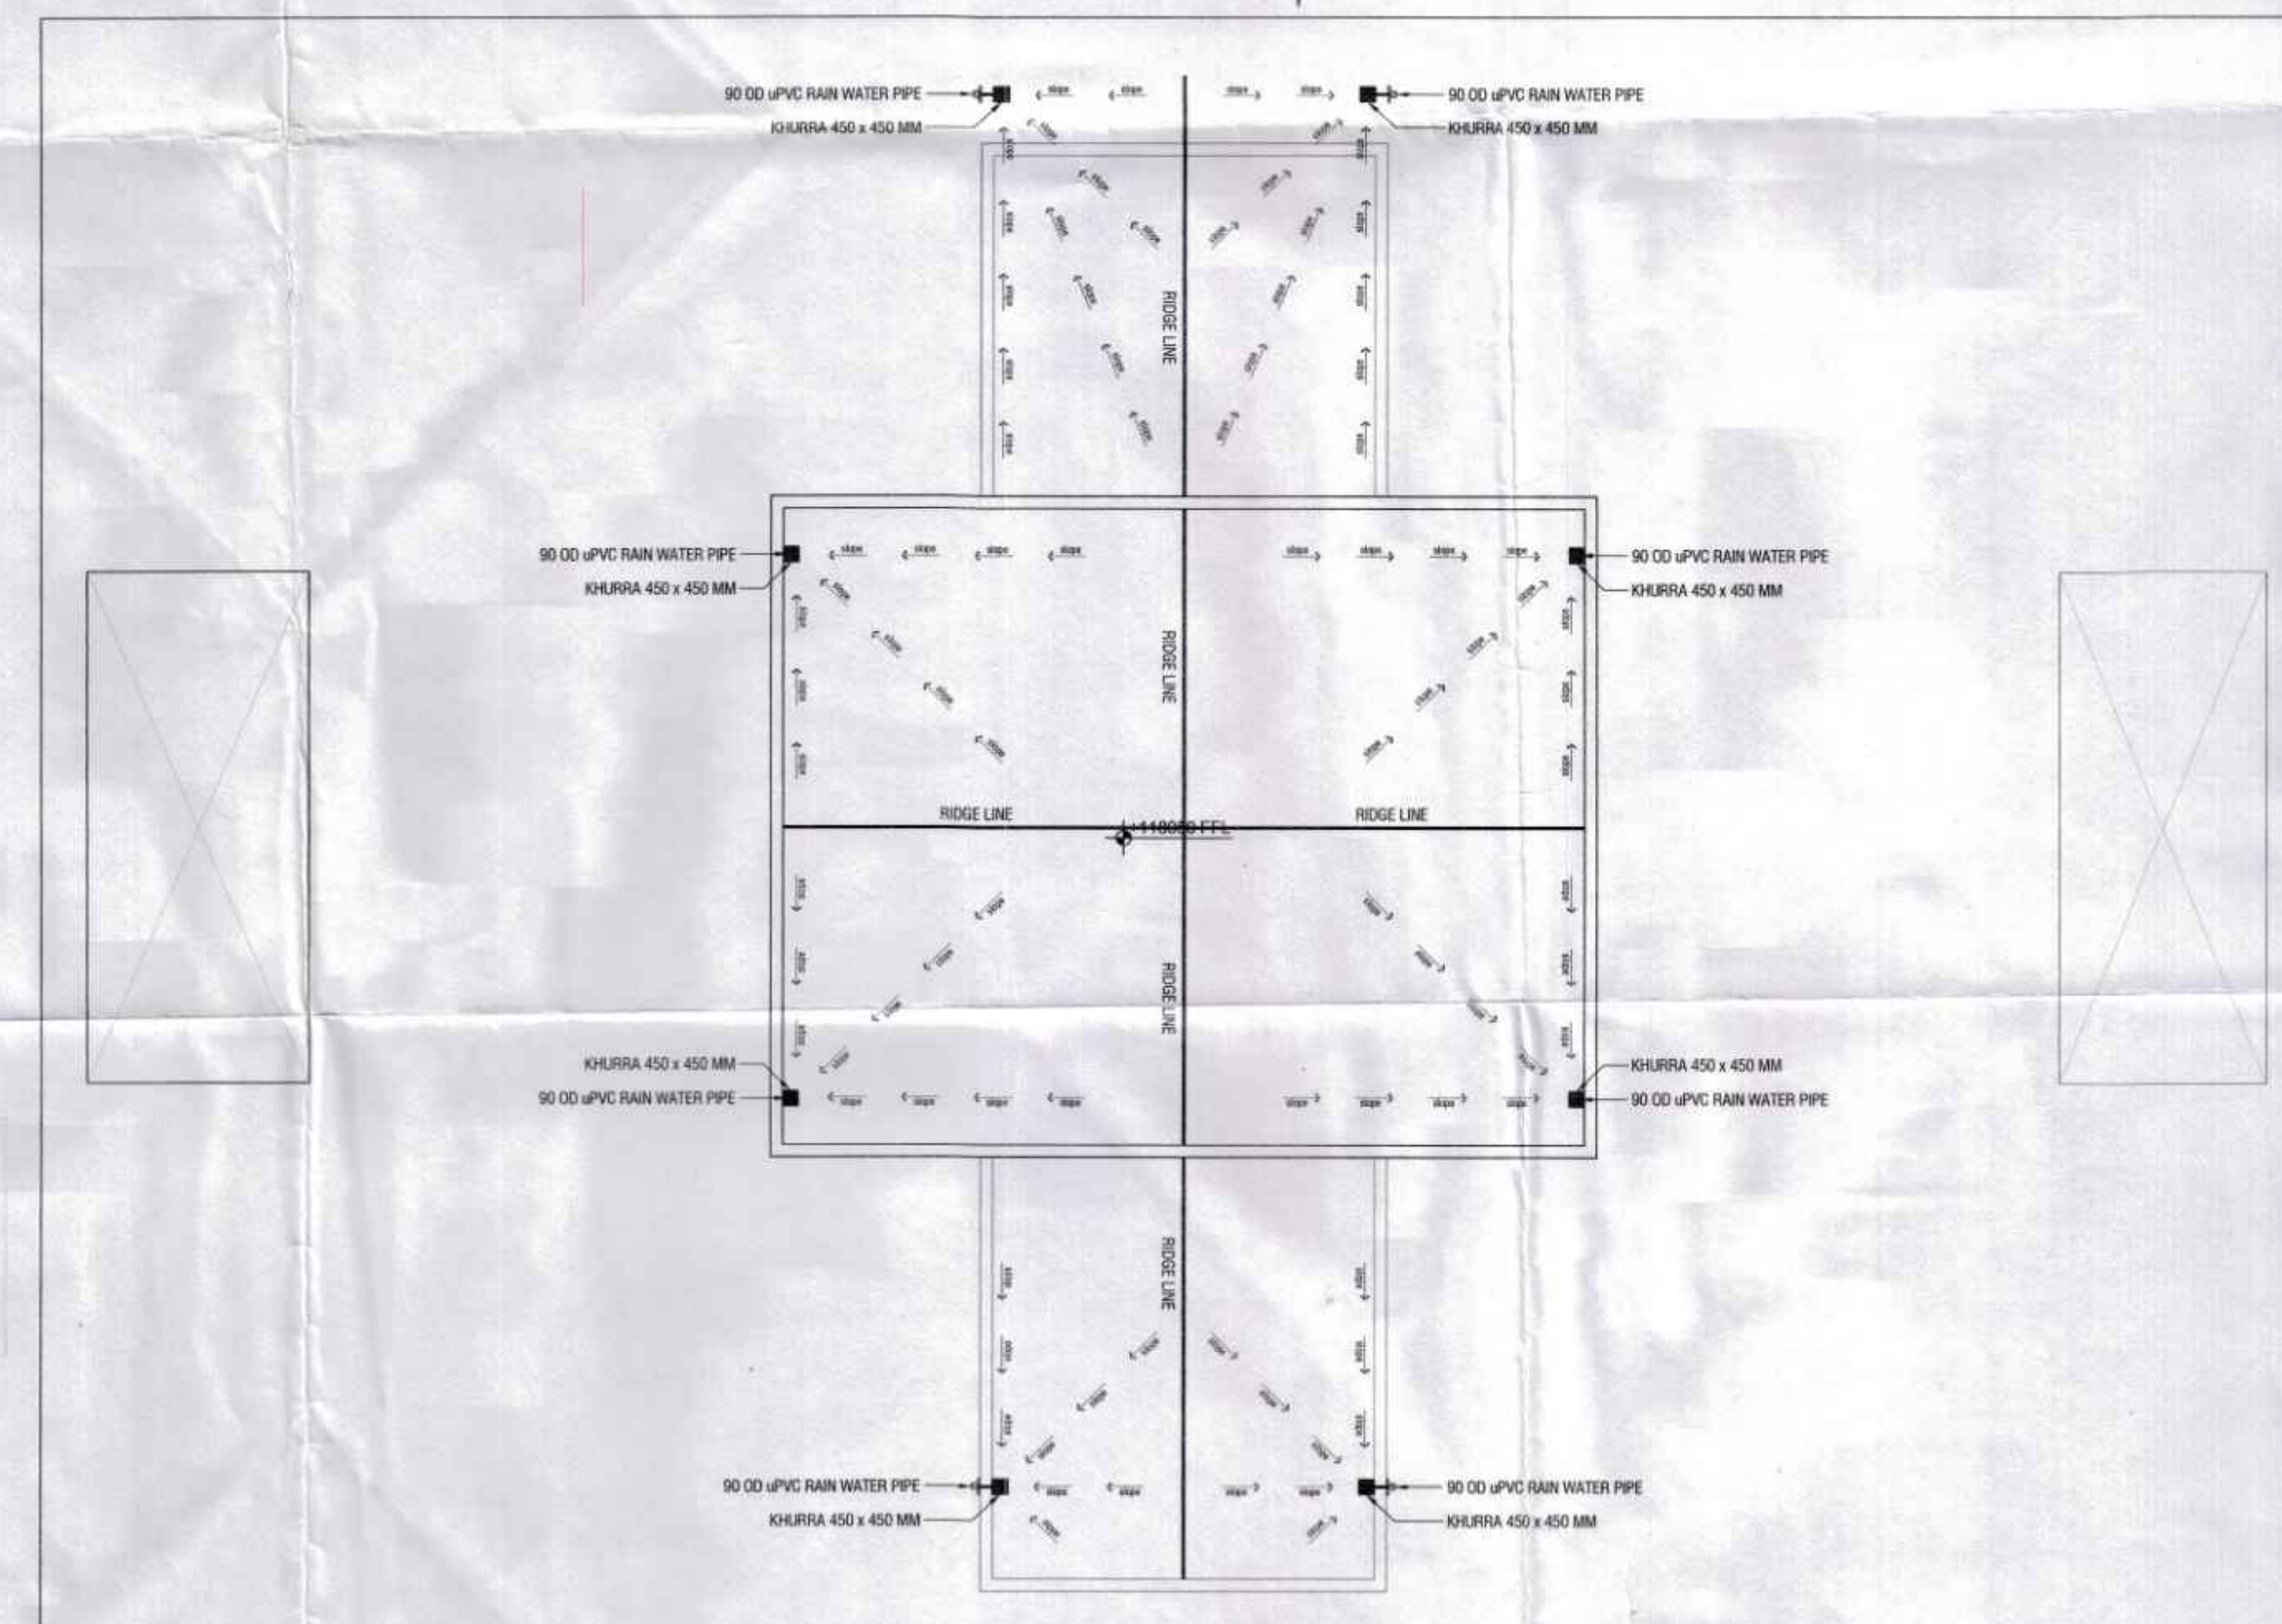

ROOF PLAN (TOWER-B) (SCALE 1:100)

NOTE :-

This is a "PROVISIONAL BUILDING PLAN" approved only for the purpose of inviting Objections from the general public

S.T.P. (H) Member Secretary B.P.A.C.
S.T.P. (G) Member B.P.A.C.
C.T.H. (H.R) Chairman B.P.A.C.

AD PA ATP

LEGEND :-

Checked and found ok for Public Health (Internal) Service only subject to comments in forwarding letter No. 25-3214-Dw-1912/14

Surrounding Engineer (HQ) for Chief Engineer-I HSPV, Panchkula

MEMBER BPAC

Rajesh Dutt SD(HQ)

PROJECT :-

Revised Building Plans for TOD Group Housing Colony Measuring 10.744 acres Land (Licence no. 4 of 2013 dated 18-02-2013 in Sector 112, Gurgaon, Manesar, Urban Complex, Gurgaon, Haryana, being developed by Sh. Ajit Singh and Others in Collaboration with EMAAR INDIA LTD.

STRUCTURE :-

DUCON
CONSULTANTS PRIVATE LIMITED
A-44, 3rd Floor, Suba profile, Corporate road,
W. Park Road, Gurgaon, Haryana-122001.
PH: 40073196, 65410630, 65410631

MEP :-

PARADISE CONSULTANTS
PLOT NO. 129, POCKET-2, BASEMENT
JASOLA VIHAR, NEW DELHI-110025
PH : 011- 46132800, 41030619
E-mail: mep@paradiseconsultants.com

ARCHITECTS :-

ARCOP

ARCOP ASSOCIATES PVT LTD
Plot No. 36B, Sector-32, Institutional Area,
Gurgaon, Haryana. 122001, India
Tel.: 91-124-4595500
91-124-4595550
Fax: 91-124-4595550

ARCHITECT'S SEAL & SIGNATURE

OWNER'S SEAL & SIGNATURE

DATE:-
27-09-2024

SCALE:-
1:100

DRAWING TITLE:-

OHT AND MACHINE ROOM
PLAN AND ROOF PLAN
TOWER B-3BHK TYPE 3

DRAWING NO.

TB-T3-OHT-01