



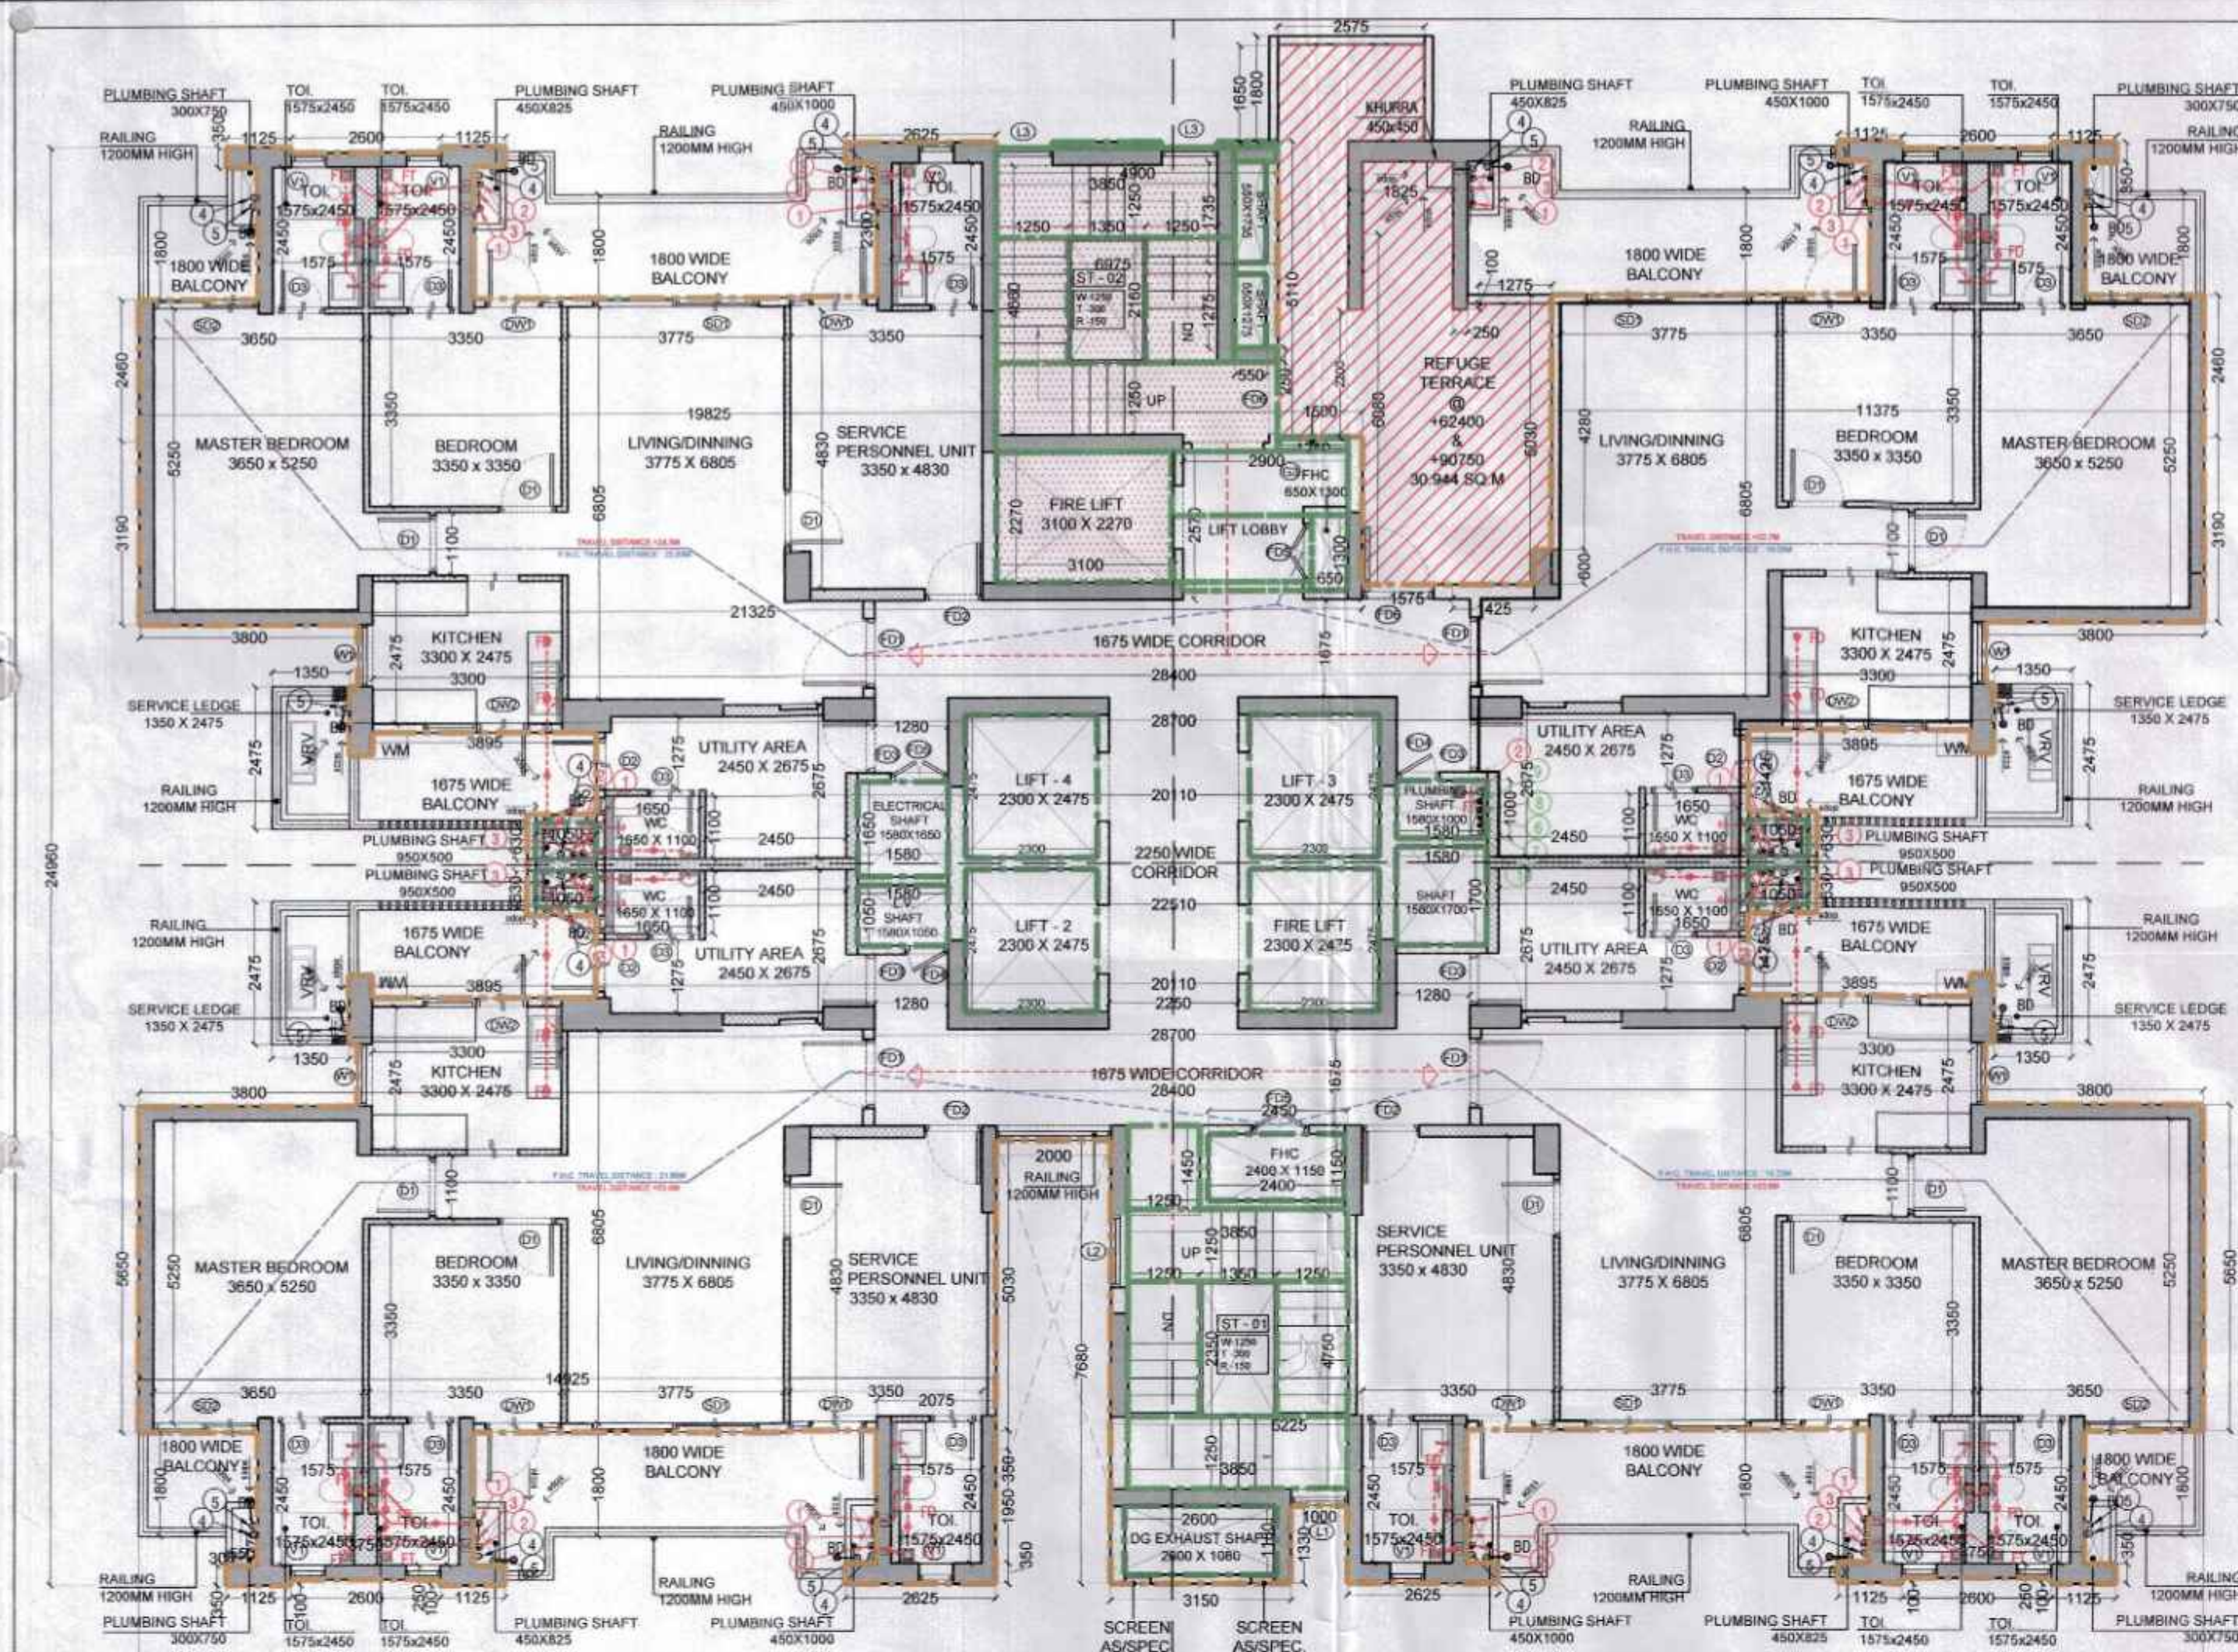

REFUGE FLOOR PLAN (TOWER- C)
(19TH & 28TH FLOOR) (SCALE 1:100)

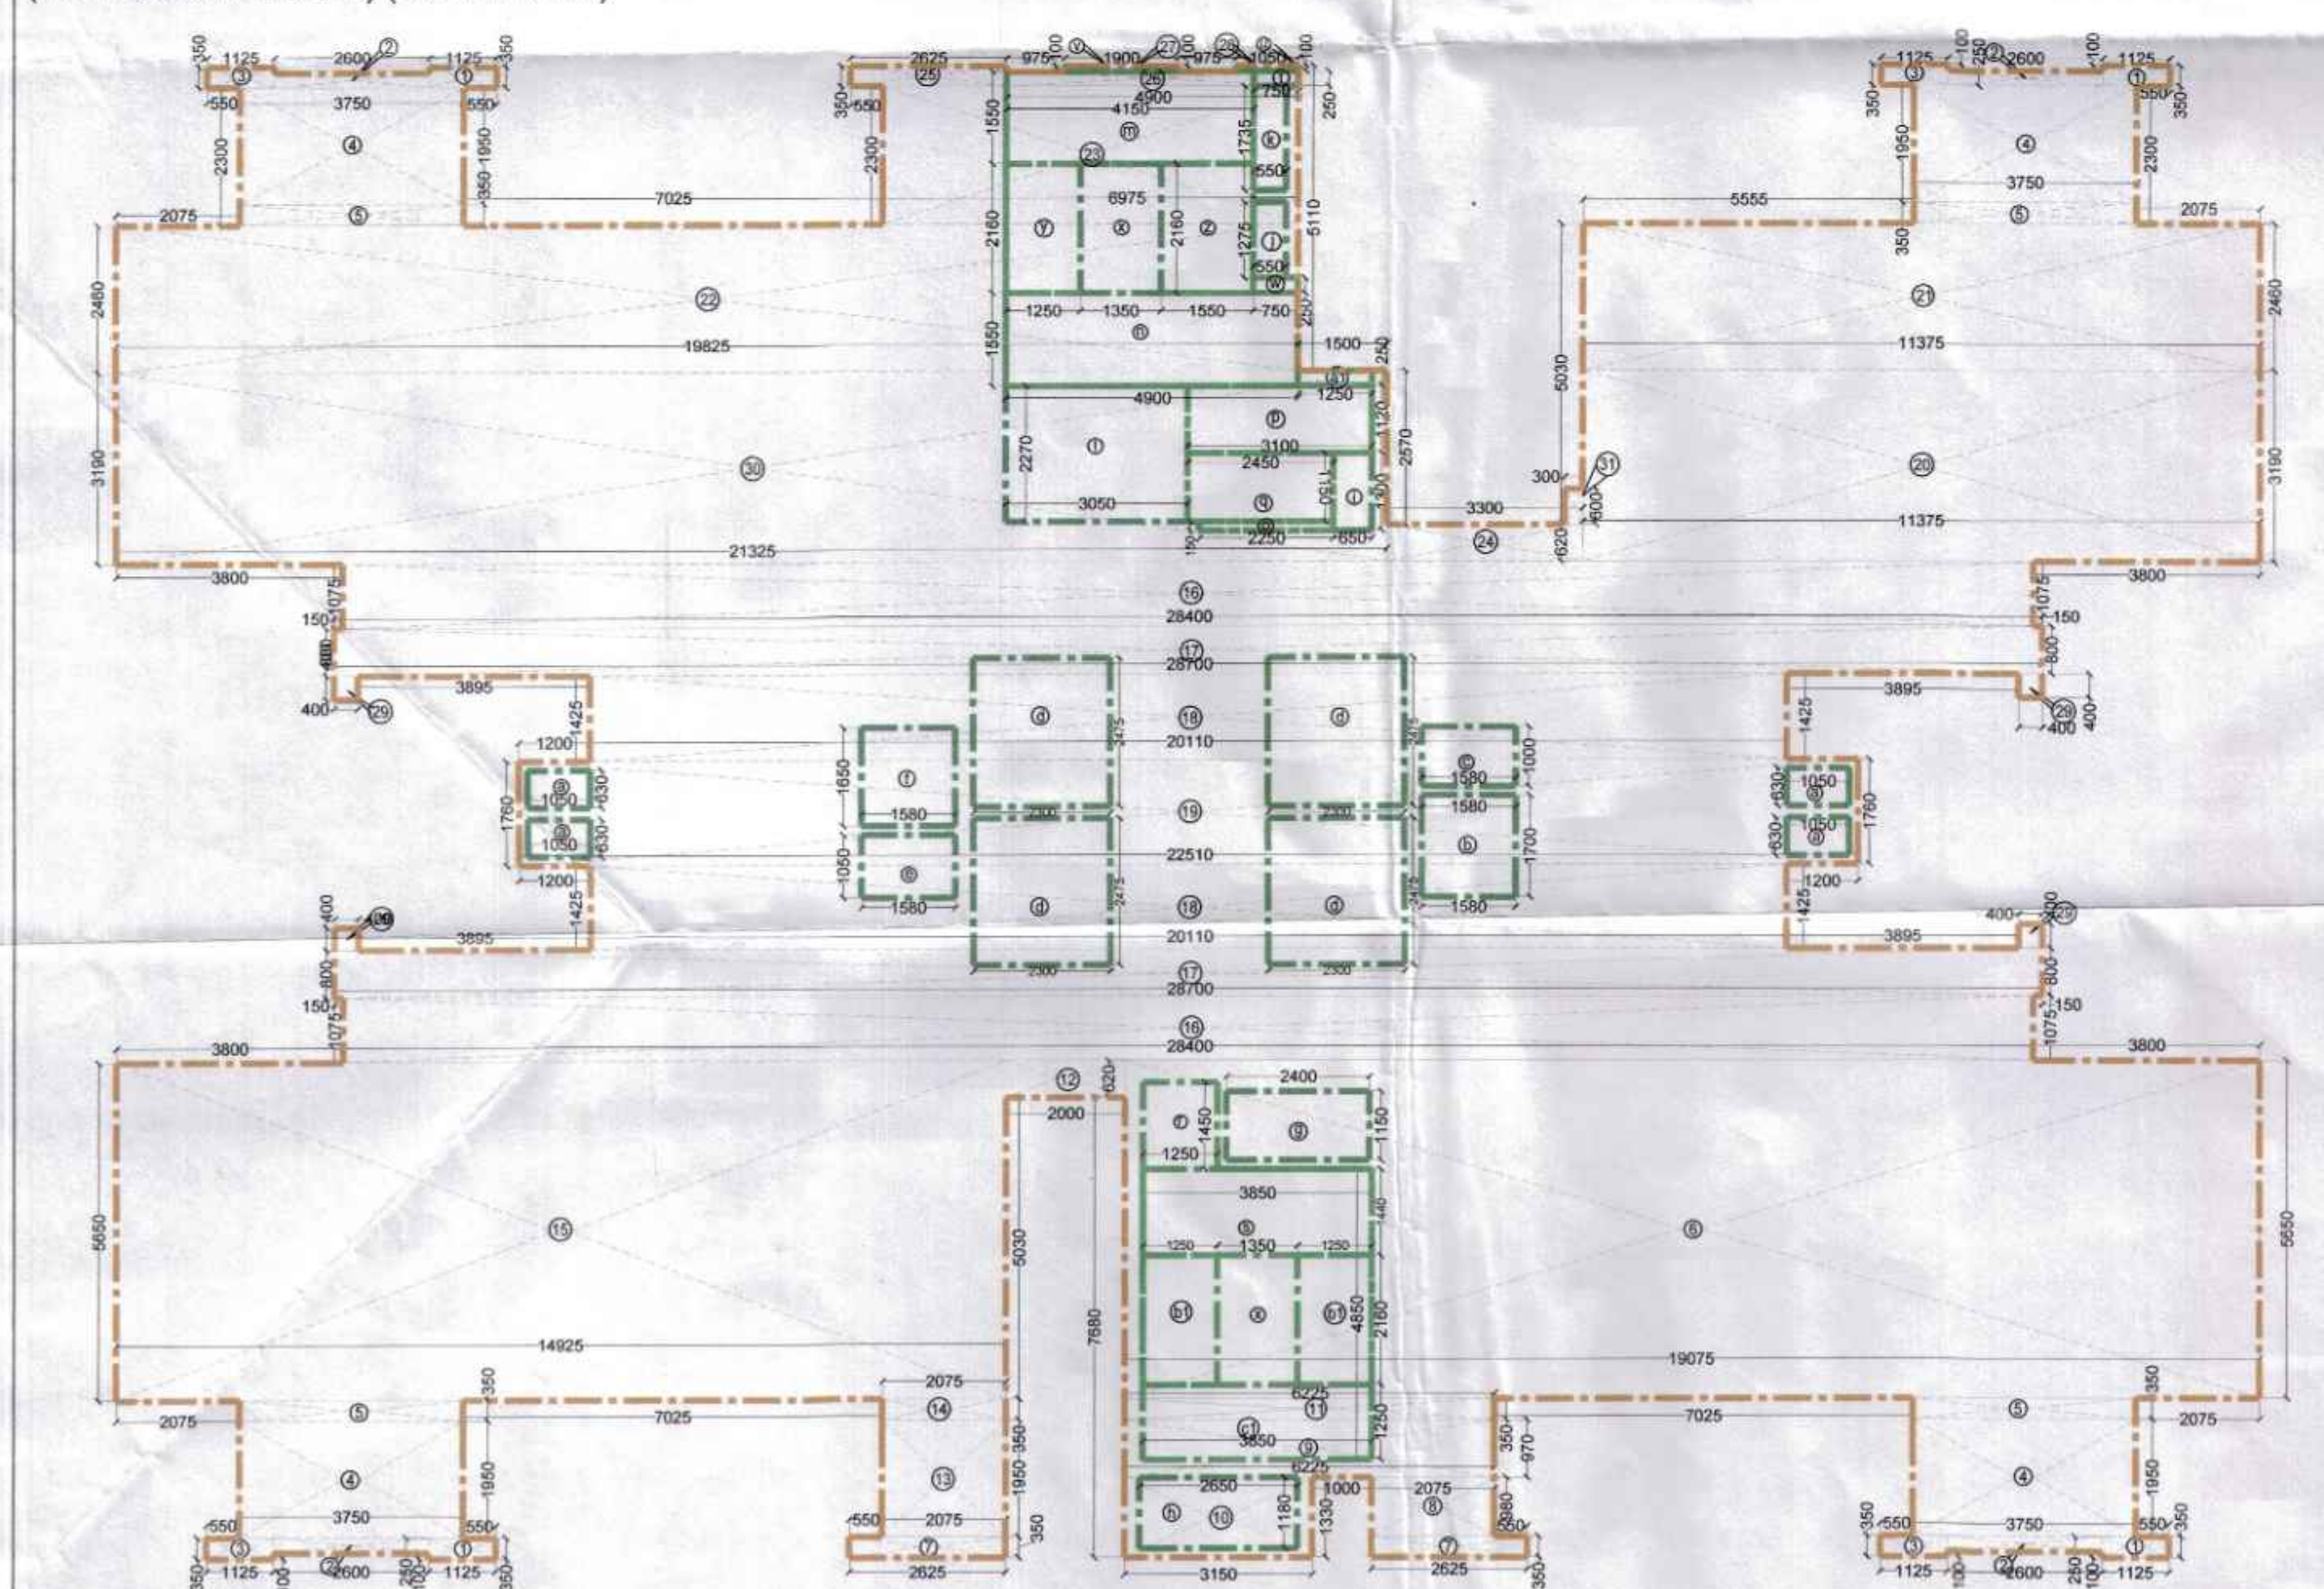

REFUGE FLOOR UNITS AREA DIAGRAM (TOWER- C)
(19TH & 28TH FLOOR) (SCALE 1:100)

REFUGE AREA CALCULATION - 19TH REFUGE FLOOR (TOWER-C)			
GROSS AREA OF 19TH FLOOR (REFUGE)	608.708	SQM	
GROSS AREA OF 18TH FLOOR	630.907	SQM	
TOTAL	1239.615	SQM	100 PERSONS
REFUGE AREA REQUIRED	29.751	+	0.9% ADDITIONAL SPACE TO ACCOMMODATE WHEEL CHAIR SPACE (0.9 SQM PER 200 POPULATION)
	29.751	+	0.9
REFUGE AREA PROVIDED	30.651	SQM	

REFUGE AREA LINE DIAGRAM CALCULATION - 19TH REFUGE FLOOR (TOWER-C)			
GROSS - A	1	X	2.575
R1	1	X	0.200
R2	1	X	0.100
R3	1	X	0.100
R4	1	X	0.100
R5	1	X	0.100
R6	1	X	0.100
R7	1	X	0.100
R8	1	X	0.100
R9	1	X	0.100
TOTAL	1	X	2.575

REFUGE AREA LINE DIAGRAM CALCULATION - 28TH REFUGE FLOOR (TOWER-C)			
GROSS - A	1	X	2.575
R1	1	X	0.200
R2	1	X	0.100
R3	1	X	0.100
R4	1	X	0.100
R5	1	X	0.100
R6	1	X	0.100
R7	1	X	0.100
R8	1	X	0.100
R9	1	X	0.100
TOTAL	1	X	2.575

FAR AREA OF REFUGE (19TH & 28TH FLOOR) (TOWER-C)			
GROSS - A	1	X	2.575
R1	1	X	0.200
R2	1	X	0.100
R3	1	X	0.100
R4	1	X	0.100
R5	1	X	0.100
R6	1	X	0.100
R7	1	X	0.100
R8	1	X	0.100
R9	1	X	0.100
TOTAL	1	X	2.575

NOTE :-
This is a "PROVISIONAL BUILDING PLAN" approved only for the purpose of inviting Objections from the general public.

LEGEND :-

PROJECT :-
Revised Building Plans for TOD Group Housing Colony Measuring 10.744 acres Land (Licence no. 4 of 2013 dated 18-02-2013 in Sector 112, Gurgaon, Manesar, Urban Complex, Gurgaon, Haryana, being developed by Sh. Ajit Singh and Others in Collaboration with EMAAR INDIA LTD.

STRUCTURE :-
DUCON CONSULTANTS PRIVATE LIMITED
43/44, 3rd FLOOR, 3rd Phase, Corporate Road, Near Indraprastha Garden, Sector 112, Gurgaon, Haryana-122001.
PH: 40073196, 65410630, 65410631

MEP :-
PARADISE CONSULTANTS
PLOT NO. 129, POCKET-2, BASEMENT JASOLA VIHAR, NEW DELHI-110025
PH: 011-46132800, 41030619
E-mail: mep@paradiseconsultants.com

ARCHITECTS :-
ARCOP
ARCOP ASSOCIATES PVT LTD
Plot No. 36B, Sector-32, Institutional Area, Gurugram, Haryana, 122001, India
Tel.: 91-124-4595500
91-124-4595550
Fax: 91-124-4595550

ARCHITECT'S SEAL & SIGNATURE
OWNER'S SEAL & SIGNATURE

DATE:- 27-09-2024
SCALE:- 1:100

DRAWING TITLE:- REFUGE FLOOR PLAN AND FAR CALCULATION TOWER C-3BHK TYPE 3
DRAWING NO. TC-T3-REF-03