



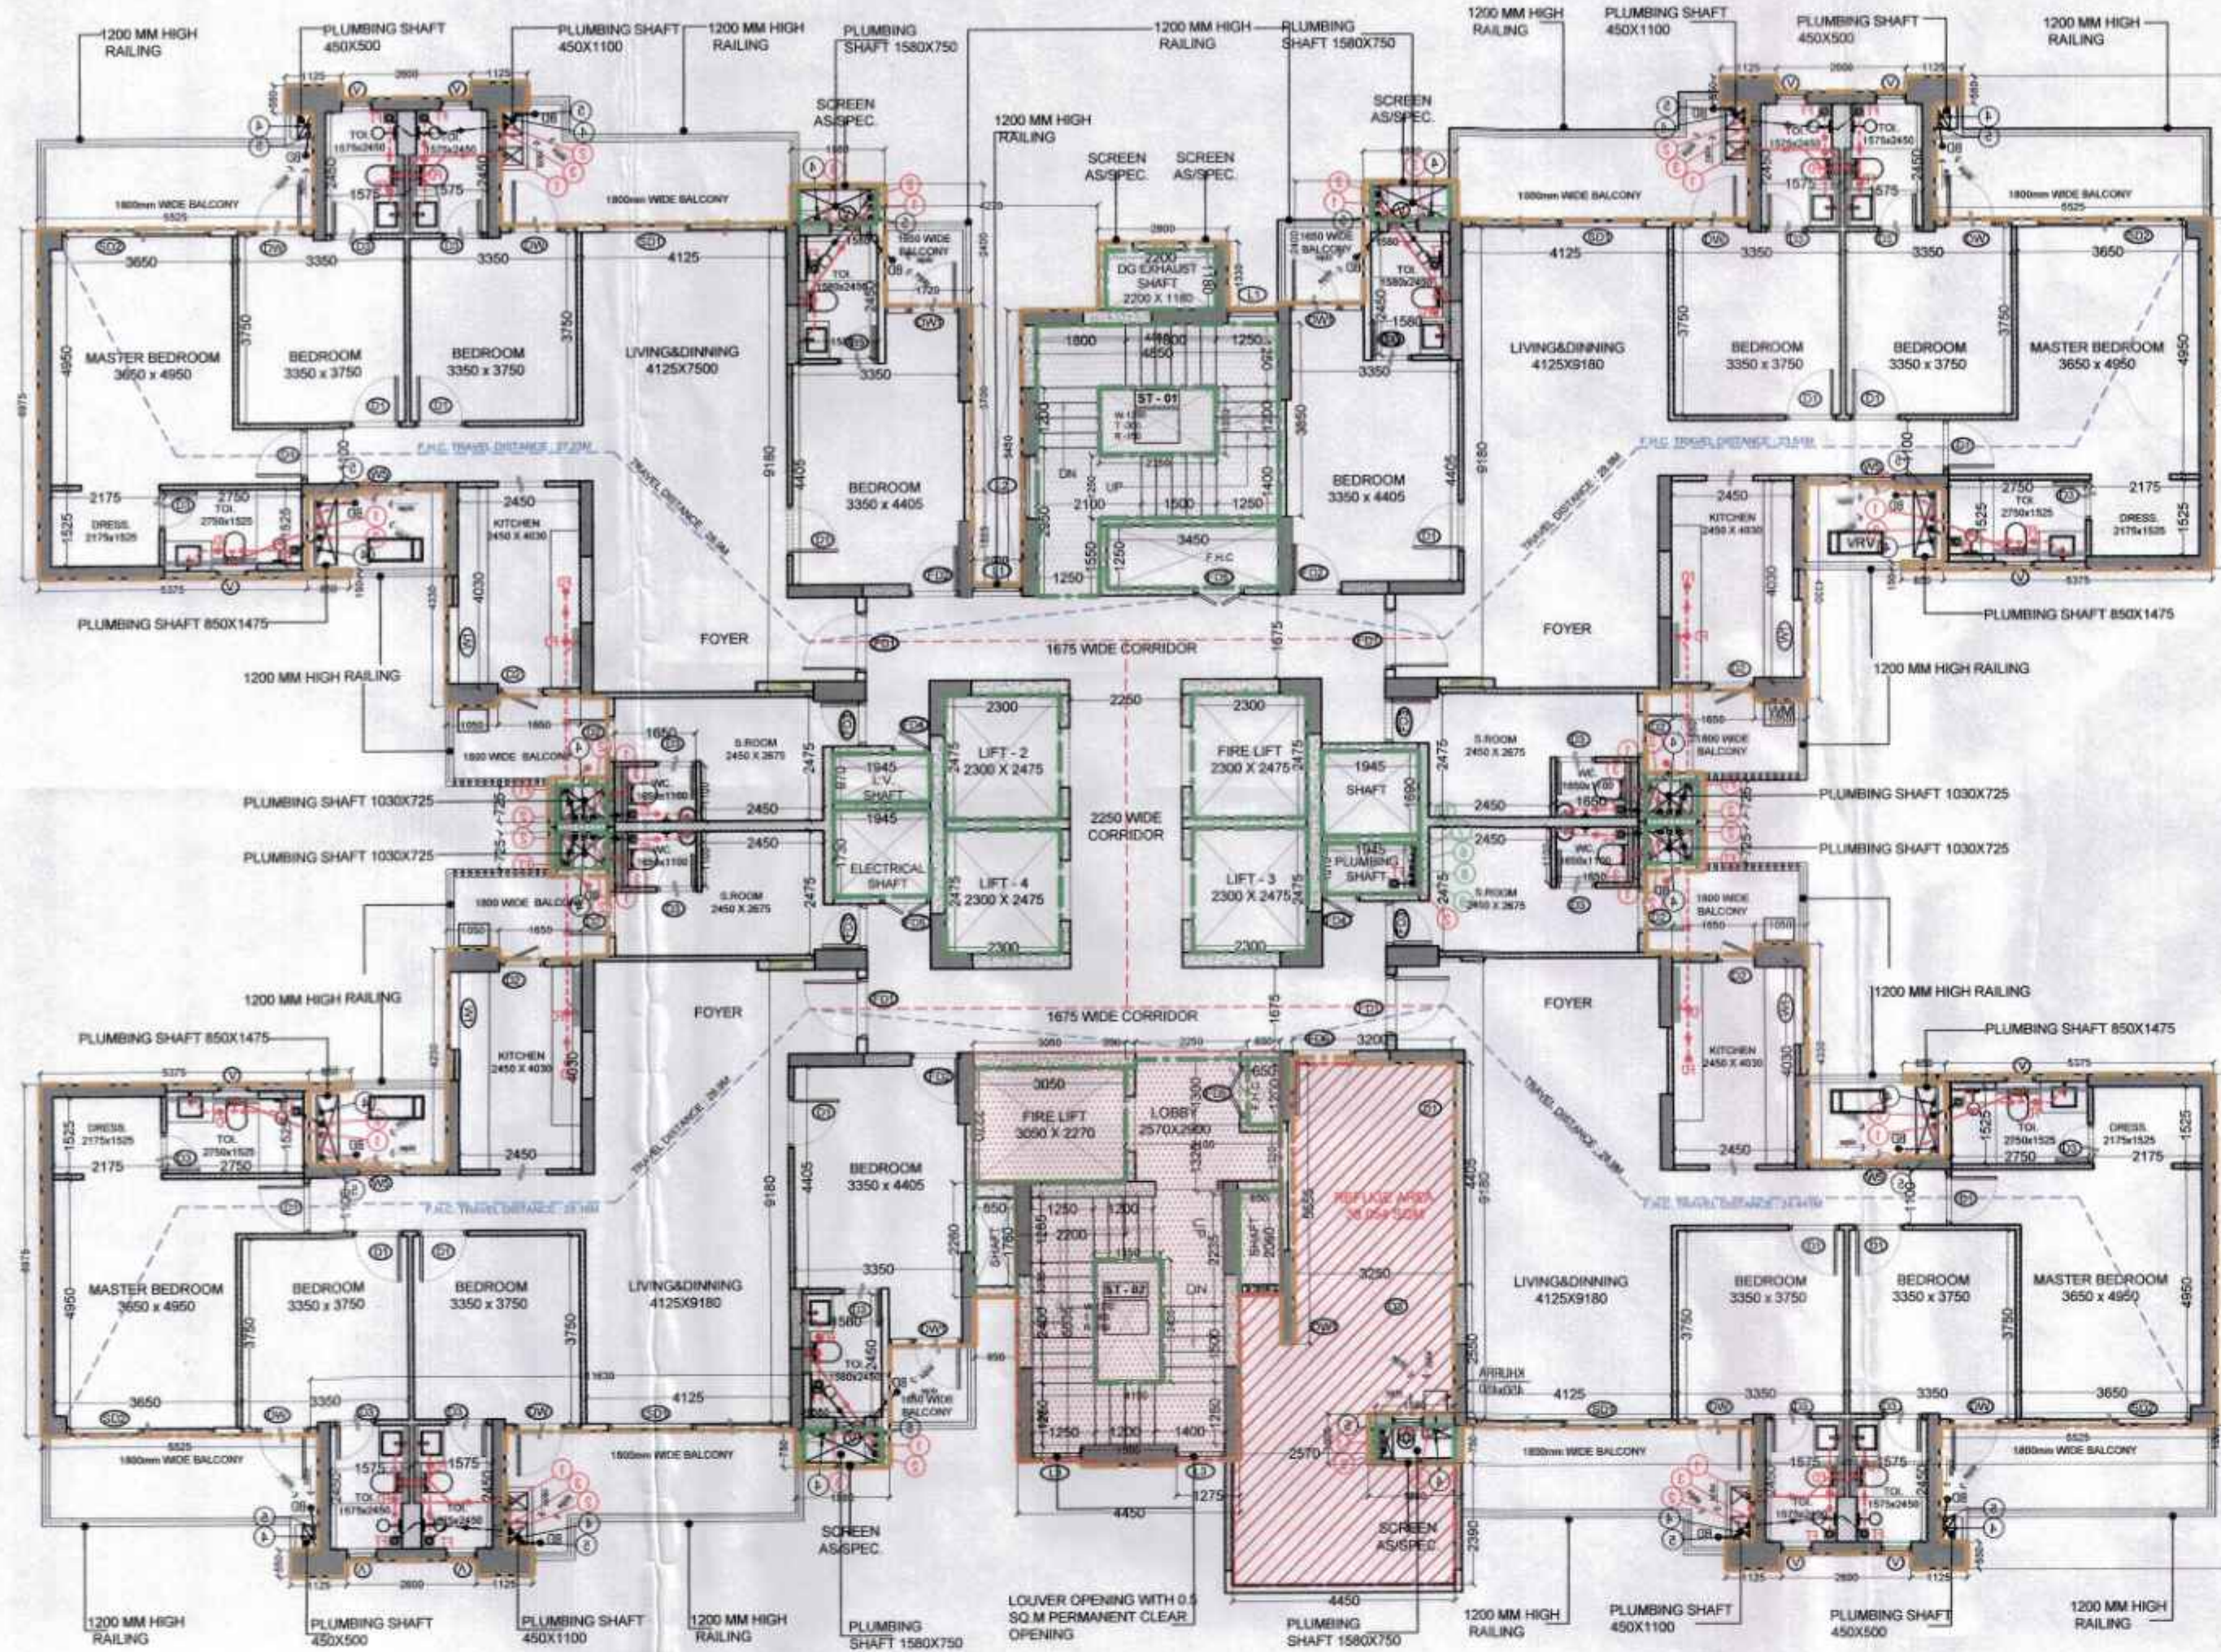

REFUGE FLOOR PLAN
(19TH & 28TH FLOOR) (TOWER - D) (SCALE 1:120)

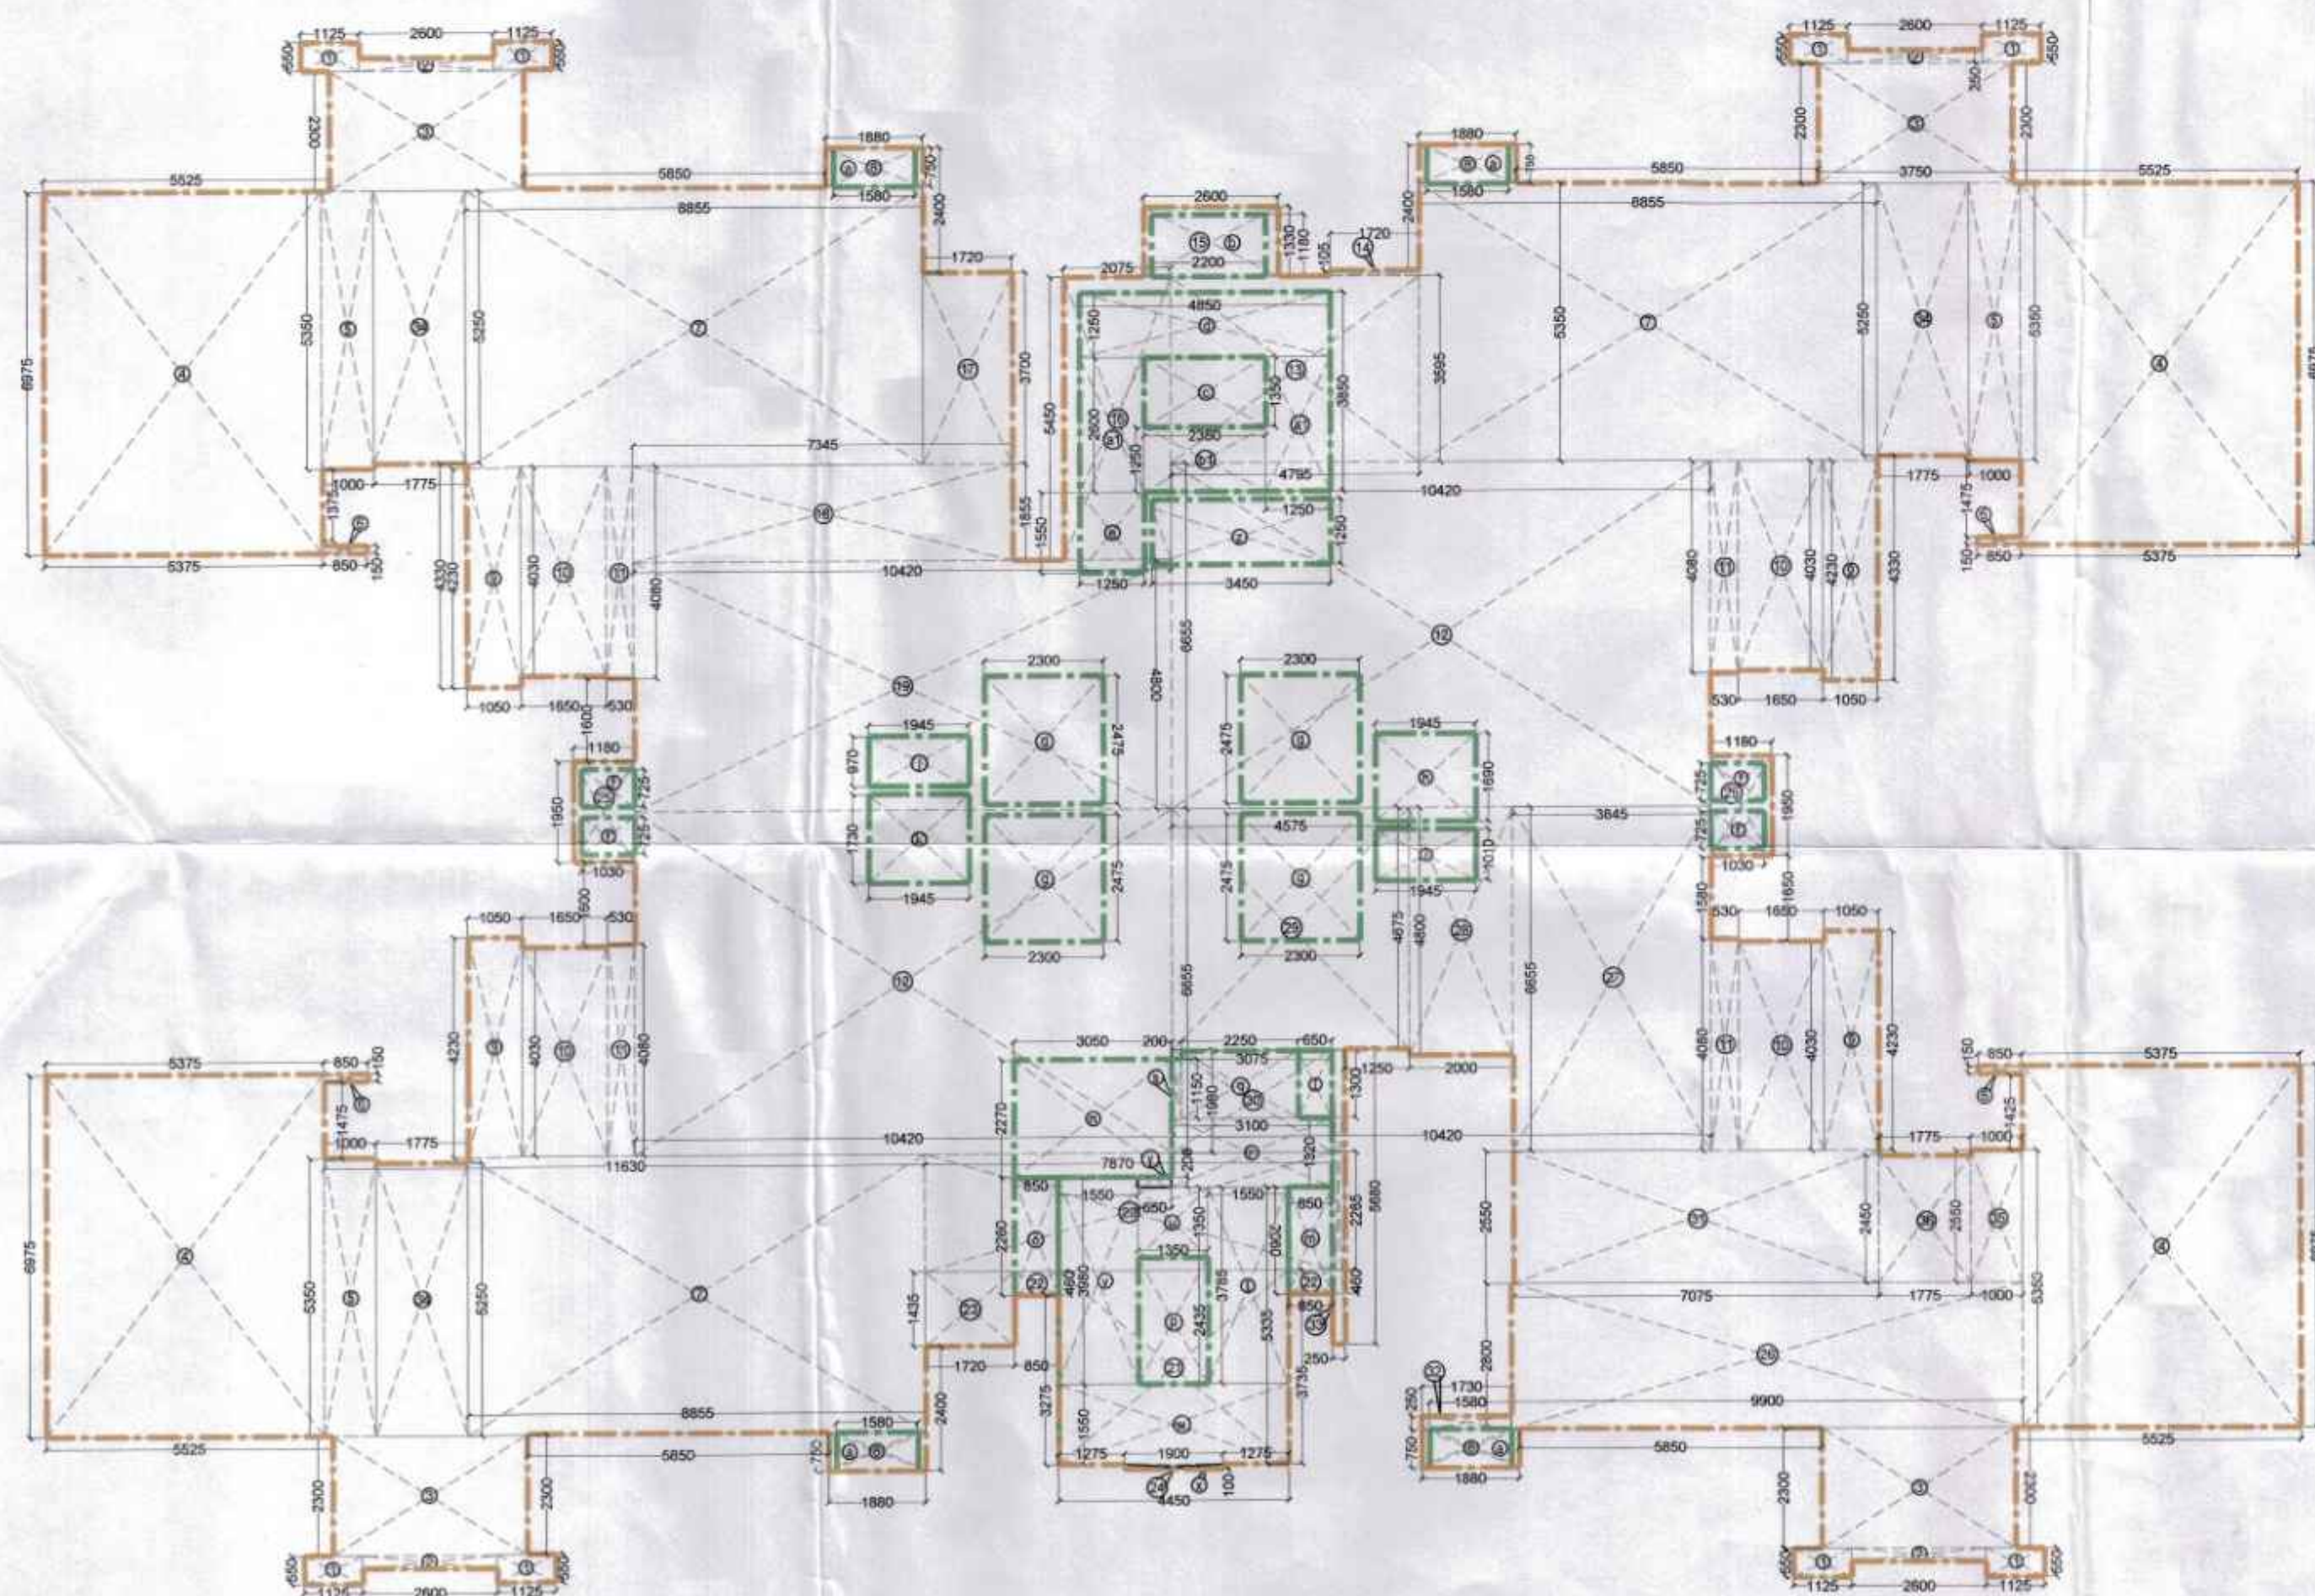

REFUGE FLOOR UNITS AREA DIAGRAM
(19TH & 28TH FLOOR) (TOWER - D) (SCALE 1:120)

FAR AREA OF REFUGE (19TH / 28TH) FLOOR (TOWER-D)									
GROSS - A									
1	=	8	X	1.125	X	0.550	=	4.950	SQM
2	=	4	X	2.600	X	0.250	=	2.600	SQM
3	=	4	X	3.750	X	0.250	=	3.750	SQM
4	=	4	X	5.375	X	0.250	=	5.375	SQM
5	=	4	X	1.000	X	0.350	=	1.400	SQM
6	=	4	X	0.850	X	0.150	=	0.510	SQM
7	=	3	X	8.855	X	0.350	=	9.243	SQM
8	=	4	X	1.880	X	0.250	=	1.880	SQM
9	=	4	X	1.050	X	0.250	=	1.050	SQM
10	=	4	X	1.650	X	0.250	=	1.650	SQM
11	=	4	X	0.550	X	0.250	=	0.550	SQM
12	=	2	X	10.420	X	0.655	=	13.860	SQM
13	=	1	X	4.795	X	0.355	=	1.723	SQM
14	=	1	X	0.105	X	1.720	=	0.181	SQM
15	=	1	X	1.330	X	2.600	=	3.458	SQM
16	=	1	X	2.075	X	5.450	=	11.309	SQM
17	=	1	X	1.720	X	3.700	=	6.364	SQM
18	=	1	X	7.345	X	1.855	=	13.625	SQM
19	=	1	X	10.420	X	4.800	=	50.016	SQM
20	=	1	X	7.870	X	2.265	=	17.826	SQM
21	=	1	X	4.450	X	3.735	=	16.621	SQM
22	=	2	X	0.460	X	0.850	=	0.782	SQM
23	=	1	X	1.720	X	1.435	=	2.468	SQM
24	=	1	X	0.100	X	1.900	=	0.190	SQM
25	=	2	X	1.180	X	1.950	=	4.602	SQM
26	=	1	X	9.900	X	2.800	=	27.720	SQM
27	=	1	X	3.845	X	6.655	=	25.588	SQM
28	=	1	X	2.000	X	4.800	=	9.600	SQM
29	=	1	X	4.575	X	4.675	=	21.388	SQM
30	=	1	X	3.075	X	1.980	=	6.089	SQM
31	=	1	X	7.075	X	2.550	=	18.041	SQM
32	=	1	X	1.730	X	0.250	=	0.433	SQM
33	=	1	X	5.680	X	0.250	=	1.420	SQM
34	=	3	X	1.775	X	5.250	=	27.563	SQM
35	=	1	X	1.000	X	2.550	=	2.550	SQM
36	=	1	X	1.775	X	2.450	=	4.343	SQM
TOTAL									837.852 SQM

TOTAL FAR AREA OF REFUGE (19TH/28TH) FLOOR (TOWER-D)		GROSS - A		GROSS - B	
TOTAL		837.852		111.569	SQM

STAIRCASE NON FAR AREA OF REFUGE (19TH & 28TH) FLOOR (TOWER-D)									
GROSS - C									
d	=	1	X	4.850	X	1.250	=	6.063	SQM
e	=	1	X	1.250	X	1.550	=	1.938	SQM
f	=	1	X	2.250	X	1.300	=	2.925	SQM
g	=	1	X	3.100	X	1.320	=	4.092	SQM
h	=	1	X	0.200	X	1.150	=	0.230	SQM
i	=	1	X	1.55	X	3.785	=	5.867	SQM
j	=	1	X	1.350	X	1.350	=	1.823	SQM
k	=	1	X	1.550	X	3.980	=	6.169	SQM
l	=	1	X	4.450	X	1.550	=	6.898	SQM
m	=	1	X	0.100	X	0.800	=	0.160	SQM
n	=	1	X	0.650	X	0.200	=	0.130	SQM
o	=	1	X	3.450	X	1.250	=	4.313	SQM
p	=	2	X	1.250	X	2.600	=	6.500	SQM
q	=	1	X	2.350	X	2.060	=	4.838	SQM
r	=	1	X	0.850	X	2.260	=	1.921	SQM
TOTAL									49.308 SQM

TOTAL BUILT UP AREA OF REFUGE (19TH/28TH) FLOOR (TOWER-D)		FAR AREA		GROSS - C	
TOTAL		726.283		49.308	SQM

DOORS WINDOW SCHEDULE (4BHK+SERVANT TOWER)									
S. NO.	DOOR	WIDTH	UNITS	LOC.	LOC.	LOC.	LOC.	LOC.	LOC.
1	D1	1000	2400	0	Bedroom				
2	D2	900	2400	0	Servant Room				
3	D3	1000	2400	0	Living Room				
4	D4	1000	2400	0	Living Room				
5	D5	2875	2400	0	Master Bedroom				
6	D6	1825	2400	0	Master Bedroom				
7	D7	1000/225	2400	0	Bedroom				
8	D8	900/900	2400	0	Bedroom				
9	D9	3000	2400	0	Living Room				
10	D10	1200	2400	0	Living Room				
11	D11	1000	2400	0	Living Room				
12	D12	900	2400	0	Living Room				
13	D13	750	2400	100	Living Room				
14	D14	1000	2400	100	Living Room				
15	D15	1250	2400	100	Living Room				
16	D16	1250	2400	100	Living Room				
17	D17	1075	2400	1100	Living Room				
18	D18	600	2400	1300	Living Room				
19	D19	300	2400	1350	Servant Room				
20	D20	1000	2400	1350	Servant Room				
21	D21	1250	2400	1350	Servant Room				
22	D22	975	2400	1350	Servant Room				
23	D23	1250	2400	1350	Servant Room				
24	D24	1625	2400	1350	Servant Room				

REFUGE FLOOR AREA DIAGRAM
(19TH & 28TH FLOOR) (SCALE 1:120)

REFUGE AREA CALCULATION - 19TH REFUGE FLOOR (TOWER-D)									
AREA OF REFUGE									
1	=	8	X	1.125	X	0.550	=	4.950	SQM
2	=	4	X	2.600	X	0.250	=	2.600	SQM
3	=	4	X	3.750	X	0.250	=	3.750	SQM
4	=	4	X	5.375	X	0.250	=	5.375	SQM
5	=	4	X	1.000	X	0.350	=	1.400	SQM
6	=	4	X	0.850	X	0.150	=	0.510	SQM
7	=	3	X	8.855	X	0.350	=	9.243	SQM
8	=	4	X	1.880	X	0.250	=	1.880	SQM
9	=	4	X	1.050	X	0.250	=	1.050	SQM
10	=	4	X	1.650	X	0.250	=	1.650	SQM
11	=	4	X	0.550	X	0.250	=	0.550	SQM
12	=	2	X	10.420	X	0.655	=	13.860	SQM
13	=	1	X	4.795	X	0.355	=	1.723	SQM
14	=	1	X	0.105	X	1.720	=	0.181	SQM
15	=	1	X	1.330	X	2.600	=	3.458	SQM
16	=	1	X	2.075	X	5.450	=	11.309	SQM
17	=	1	X	1.720	X	3.700	=	6.364	SQM
18	=	1	X	7.345	X	1.855	=	13.625	SQM
19	=	1	X	10.420	X	4.800	=	50.016	SQM
20	=	1	X	7.870	X	2.265	=	17.826	SQM
21	=	1	X	4.450	X	3.735	=	16.621	SQM
22	=	2	X	0.460	X	0.850	=	0.782	SQM
23	=	1	X	1.720	X	1.435	=	2.468	SQM
24	=	1	X	0.100	X	1.900	=	0.190	SQM
25	=	2	X	1.180	X	1.950	=	4.602	SQM
26	=	1	X	9.900	X	2.800	=	27.720	SQM
27	=	1	X	3.845	X	6.655	=	25.588	SQM
28	=	1	X	2.000	X	4.800	=	9.600	SQM
29	=	1	X	4.575	X	4.675	=	21.388	SQM
30	=	1	X	3.075	X	1.980	=	6.089	SQM
31	=	1	X	7.075	X	2.550	=	18.041	SQM
32	=	1	X	1.730	X	0.250	=	0.433	SQM
33	=	1	X	5.680	X	0.250	=	1.420	SQM
34	=	3	X	1.775	X	5.250	=	27.563	SQM
35	=	1	X	1.000	X	2.550	=	2.550	SQM
36	=	1	X	1.775	X	2.450	=	4.343	SQM
TOTAL									837.852 SQM

REFUGE AREA CALCULATION - 28TH REFUGE FLOOR (TOWER-D)									
AREA OF REFUGE									
1	=	8	X	1.125	X	0.550	=	4.950	SQM
2	=	4	X	2.600	X	0.250	=	2.600	SQM
3	=	4	X	3.750	X	0.250	=	3.750	SQM
4	=	4	X	5.375	X	0.250	=	5.375	SQM
5	=	4	X	1.000	X	0.350	=	1.400	SQM
6	=	4	X	0.850	X	0.150	=	0.510	SQM
7	=	3	X	8.855	X	0.350	=	9.243	SQM
8	=	4	X	1.880	X	0.250	=	1.880	SQM
9	=	4	X	1.050	X	0.250	=	1.050	SQM
10	=	4	X	1.650	X	0.250	=	1.650	SQM
11	=	4	X	0.550	X	0.250	=	0.550	SQM
12	=	2	X	10.420	X	0.655	=	13.860	SQM
13	=	1	X	4.795	X	0.355	=	1.723	SQM
14	=	1	X	0.105	X	1.720	=	0.181	SQM
15	=	1	X	1.330	X	2.600	=	3.458	SQM
16	=	1	X	2.075	X	5.450	=	11.309	SQM
17	=	1	X	1.720	X	3.700	=	6.364	SQM
18	=	1	X	7.345	X	1.855	=	13.625	SQM
19	=	1	X	10.420	X	4.800	=	50.016	SQM
20	=	1	X	7.870	X	2.265	=	17.826	SQM
21	=	1	X	4.450	X	3.735	=	16.621	SQM
22	=	2	X	0.460	X	0.850	=	0.782	SQM
23	=	1	X	1.720	X	1.435	=	2.468	SQM
24	=	1	X	0.100	X	1.900	=	0.190	SQM
25	=	2	X	1.180	X	1.950	=	4.602	SQM
26	=	1	X	9.900	X	2.800	=	27.720	SQM
27	=	1	X	3.845	X	6.655	=	25.588	SQM
28	=	1	X	2.000	X	4.800	=	9.600	SQM
29	=	1	X	4.575	X	4.675	=	21.388	SQM
30	=	1	X	3.075	X	1.980	=	6.089	SQM
31	=	1	X	7.075	X	2.550	=	18.041	SQM
32	=	1	X	1.730	X	0.250	=	0.433	SQM
33	=	1	X	0.100	X	1.900	=	0.190	SQM
34	=	1	X	1.720	X	1.435	=	2.468	SQM
35	=	2	X	0.460	X	0.850	=	0.782	SQM
36	=	1	X	1.720	X	1.435	=	2.468	SQM
37	=	2	X	0.460	X	0.850	=	0.782	SQM
100	=	1	X	1.720	X	1.435	=	2.468	SQM