

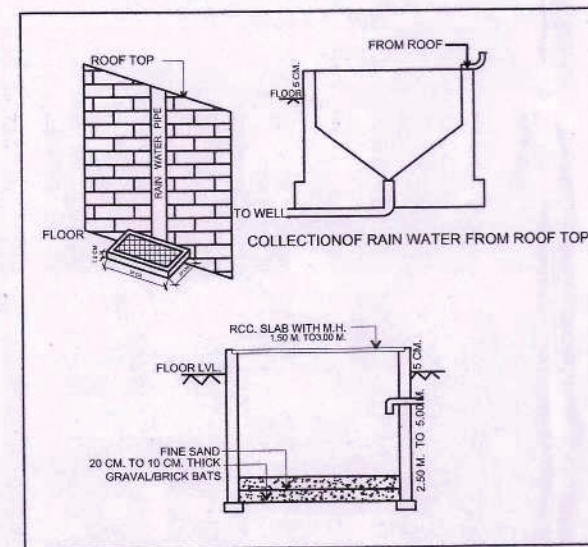
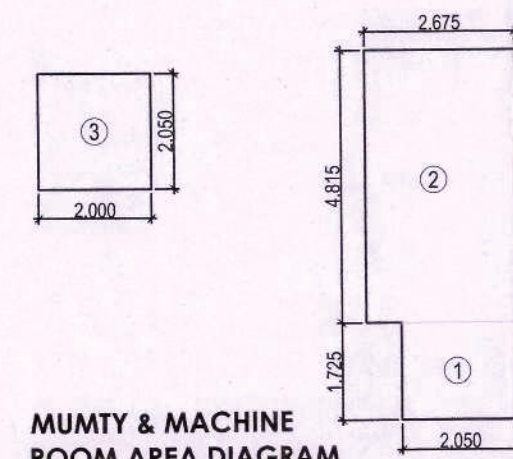
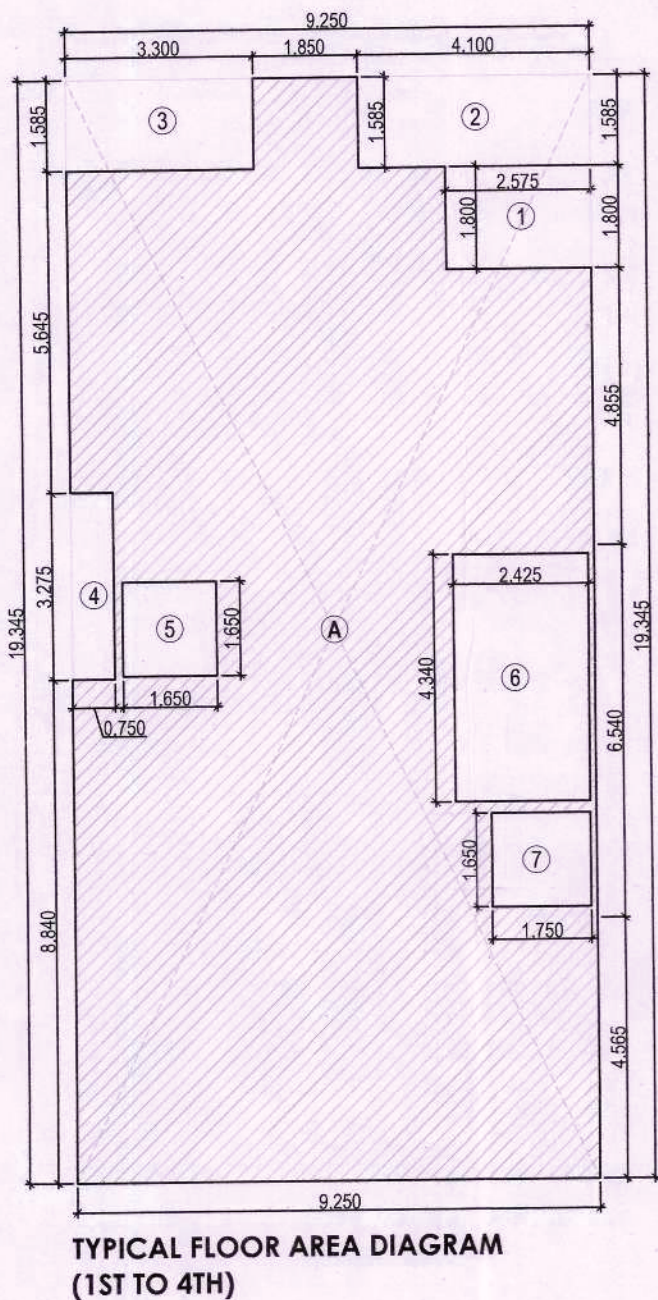
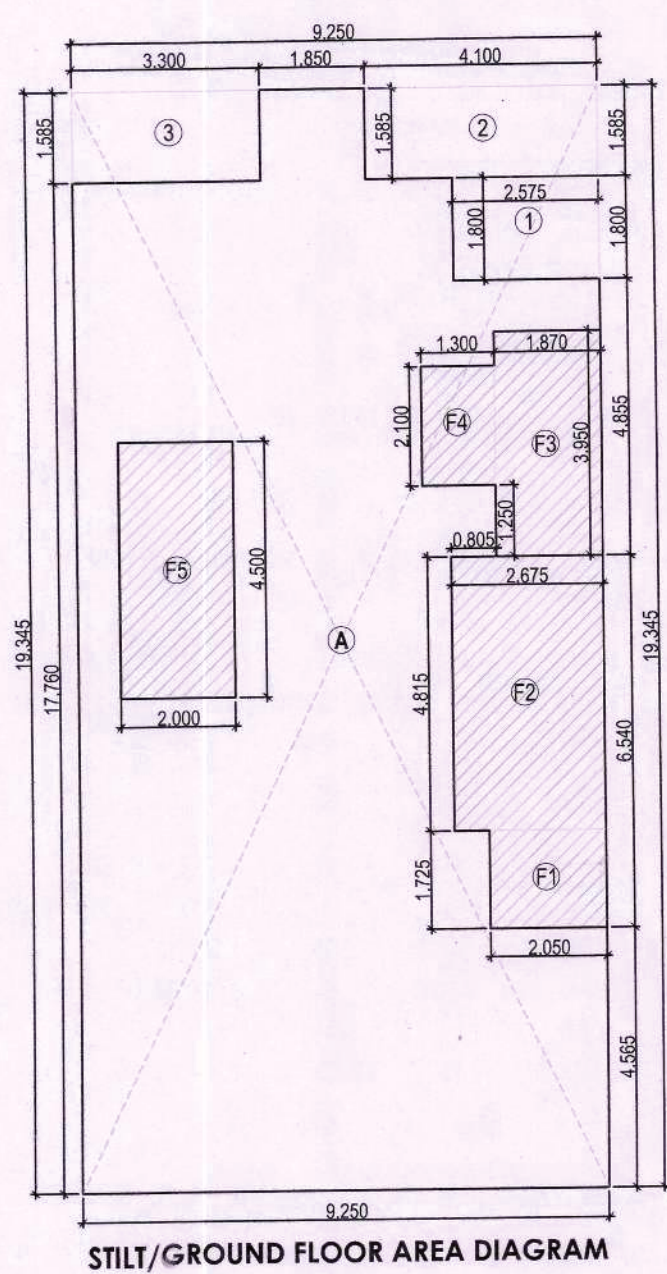
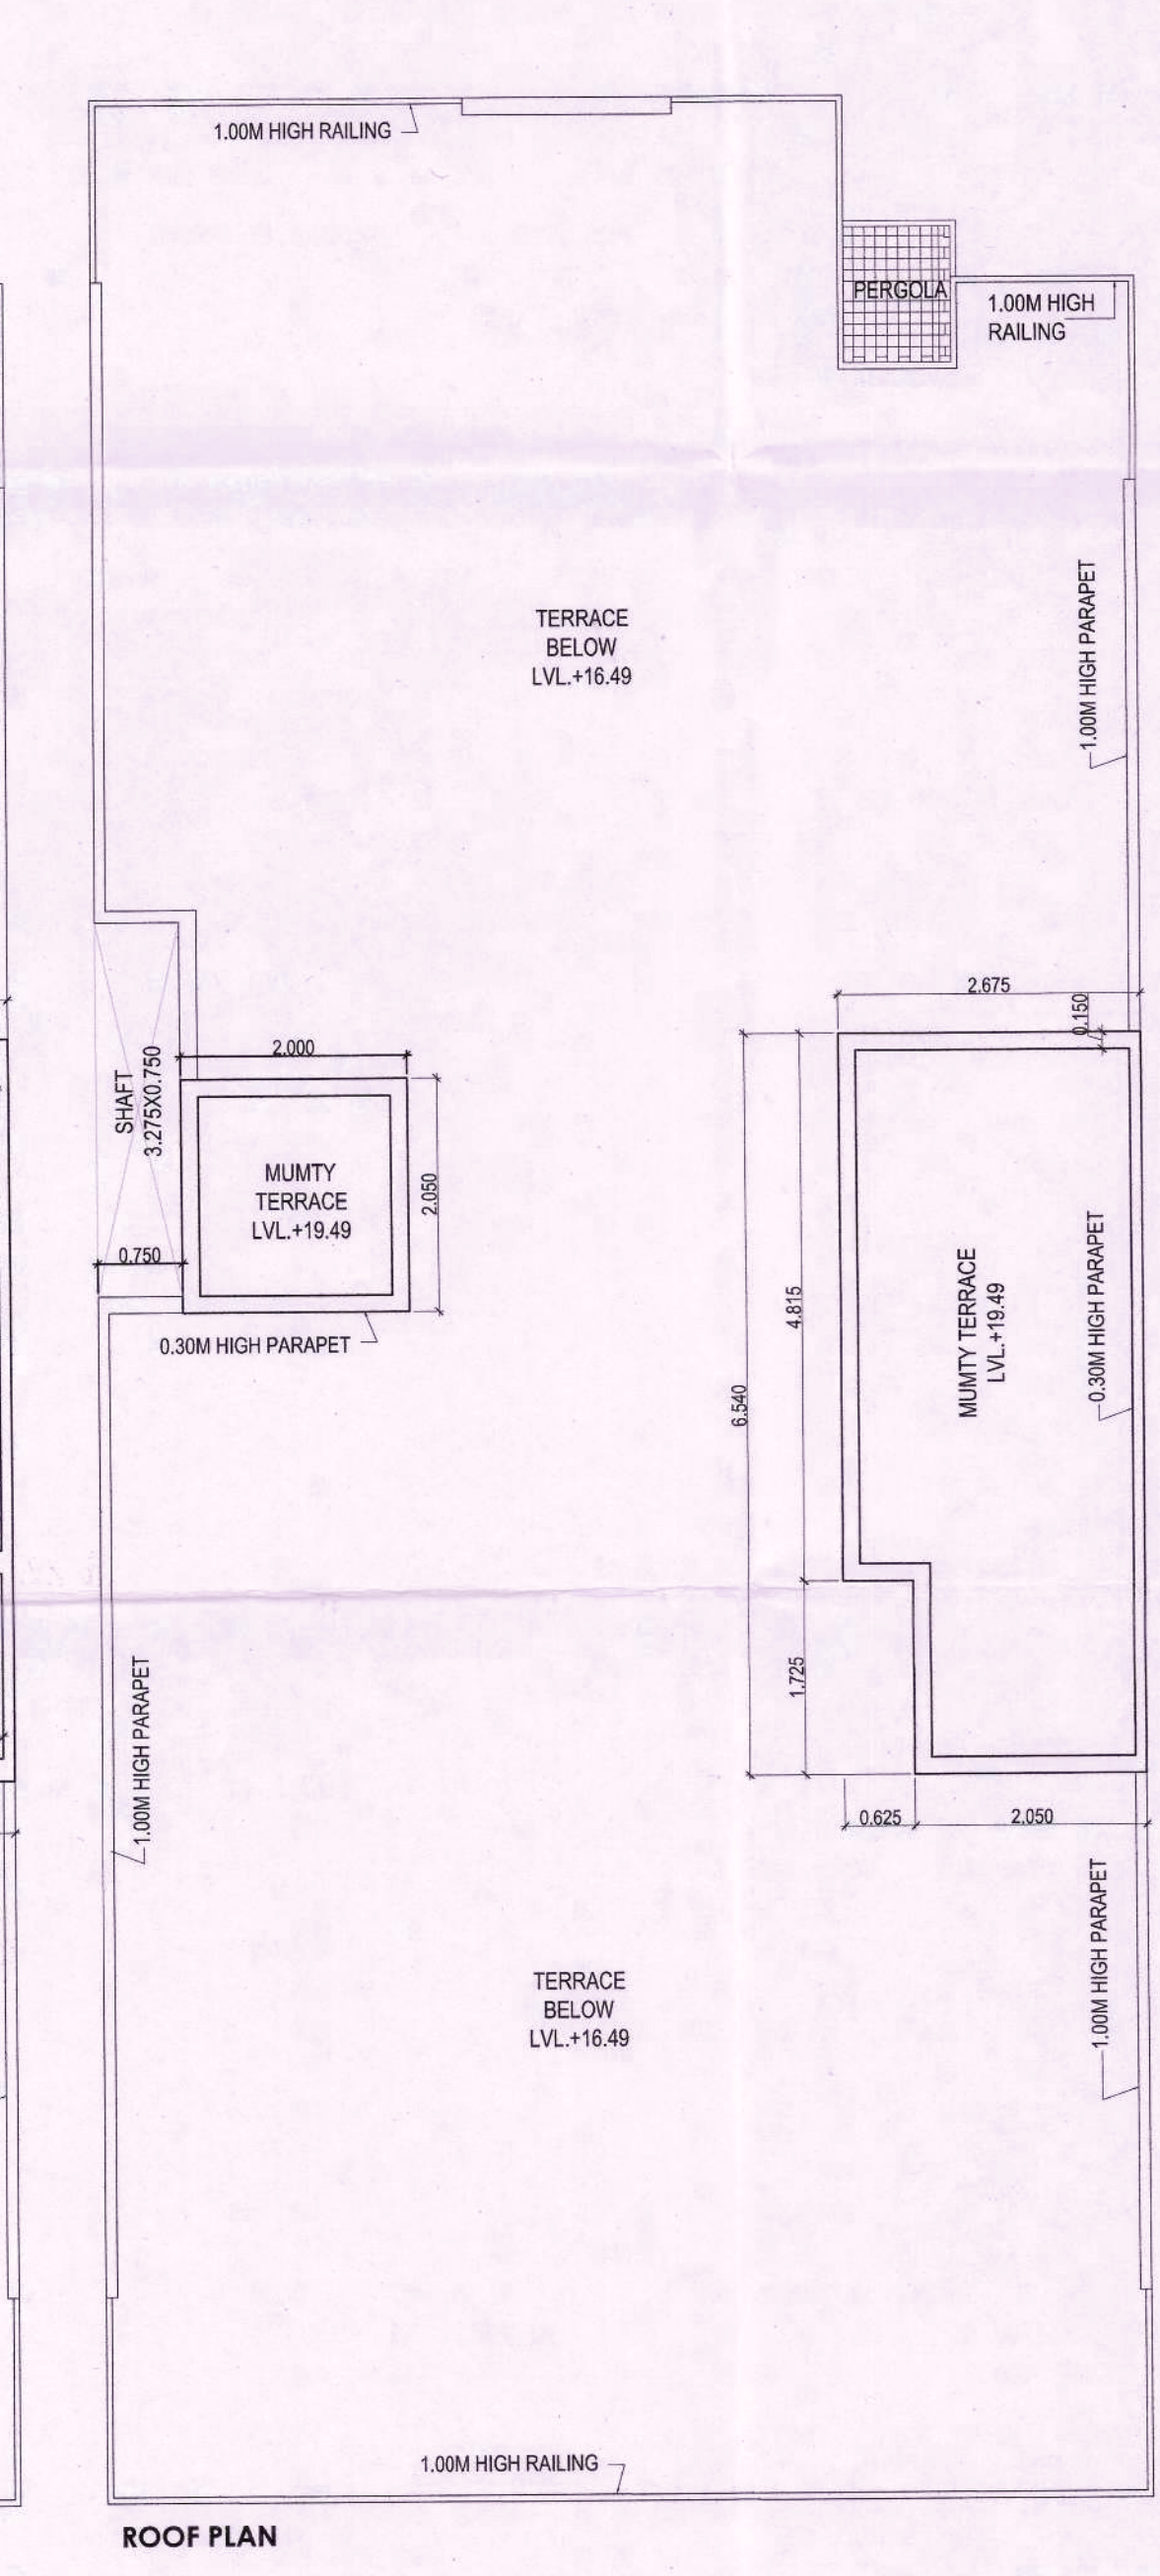
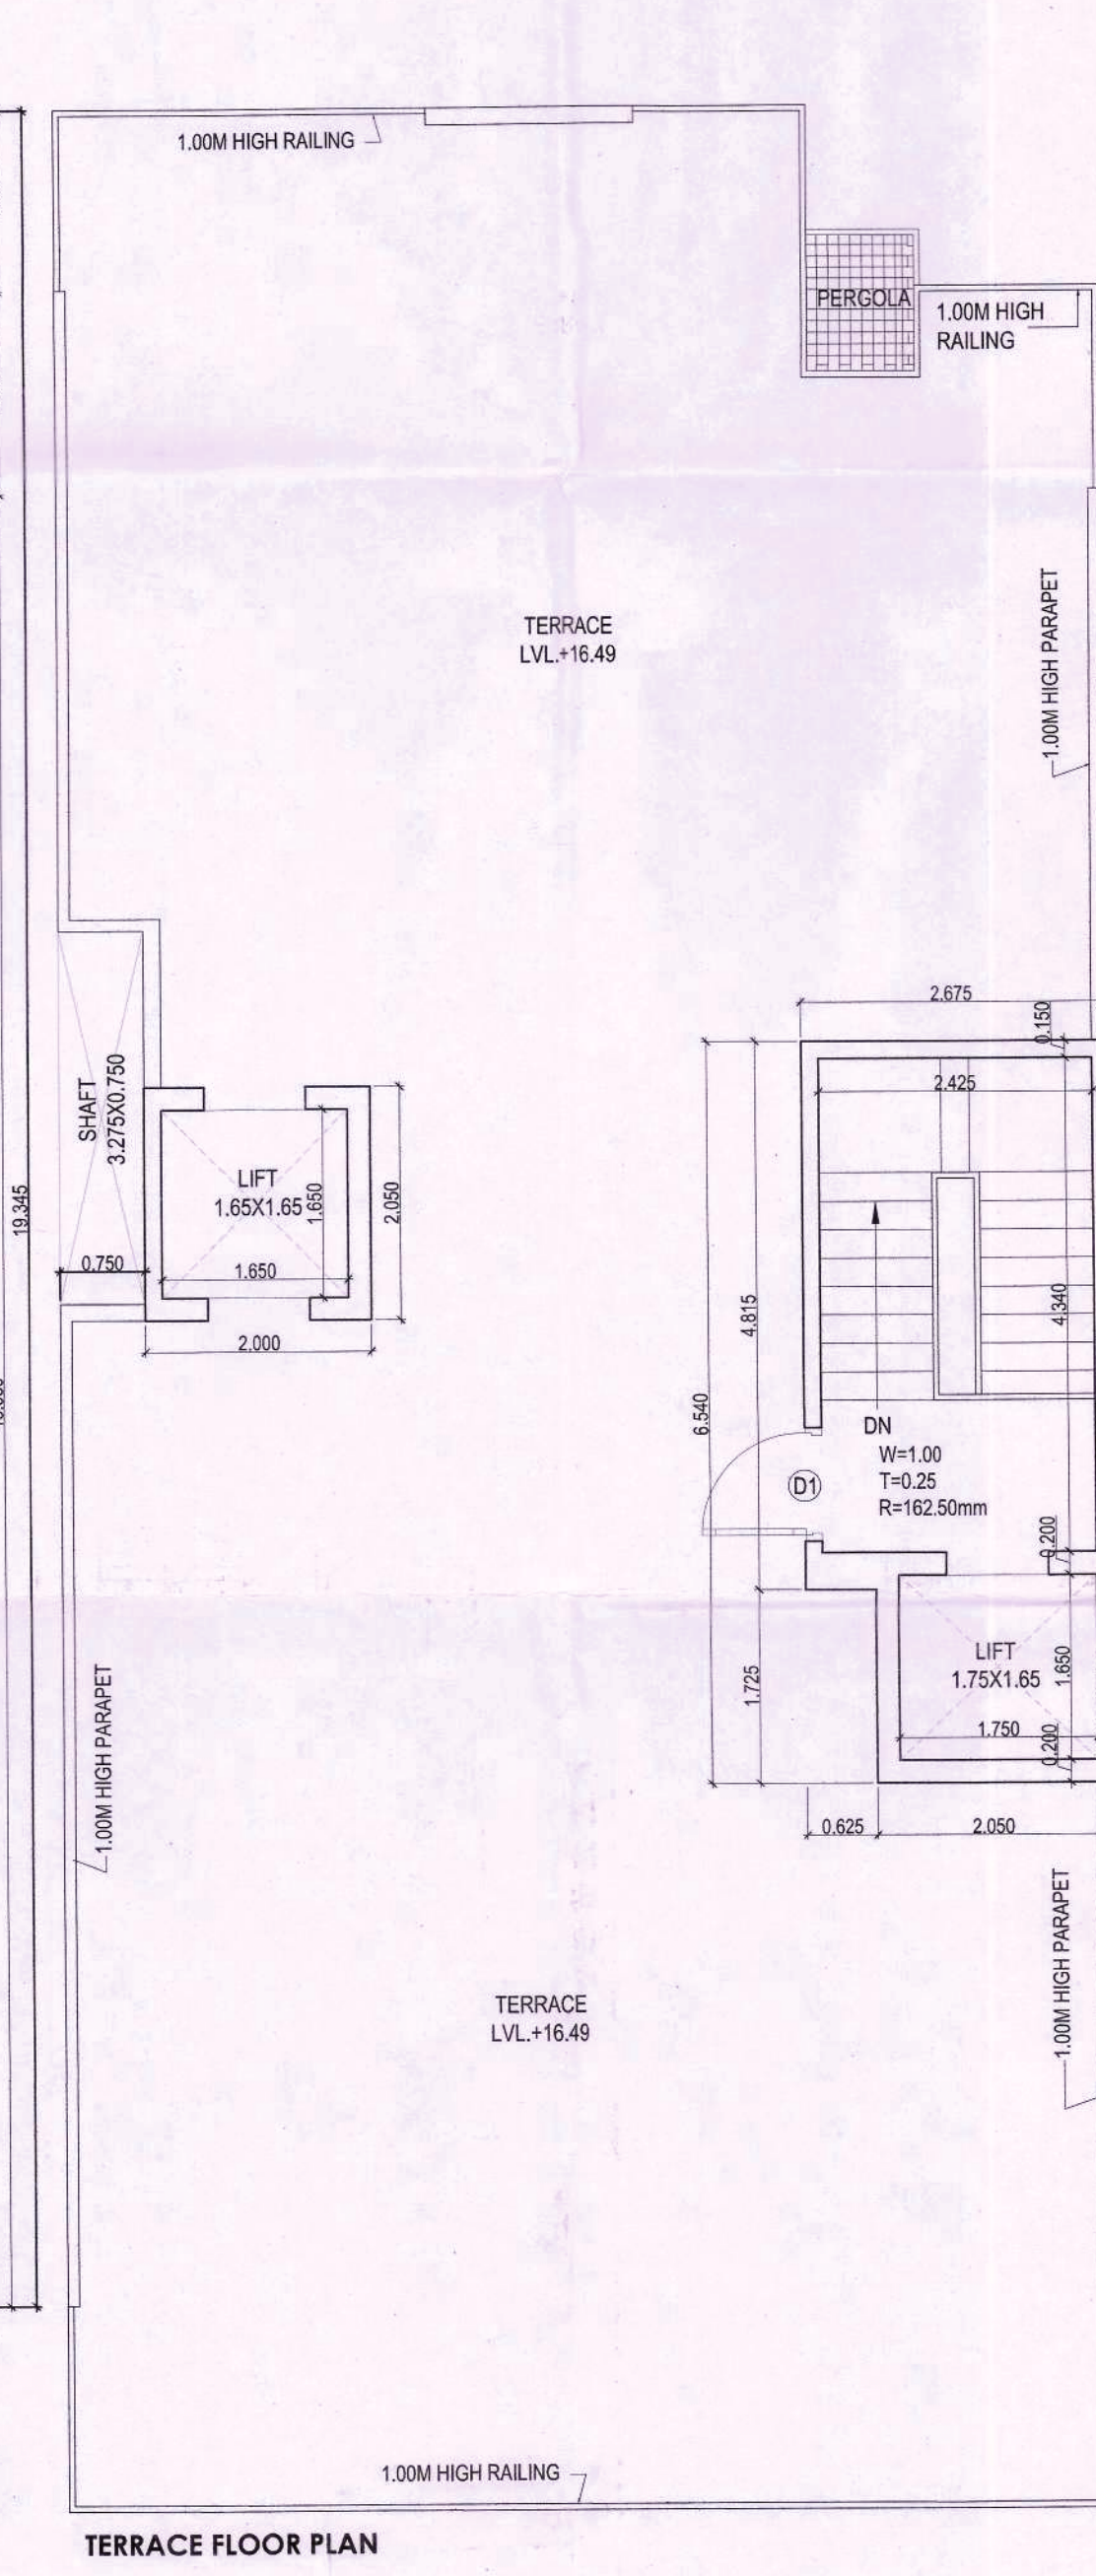


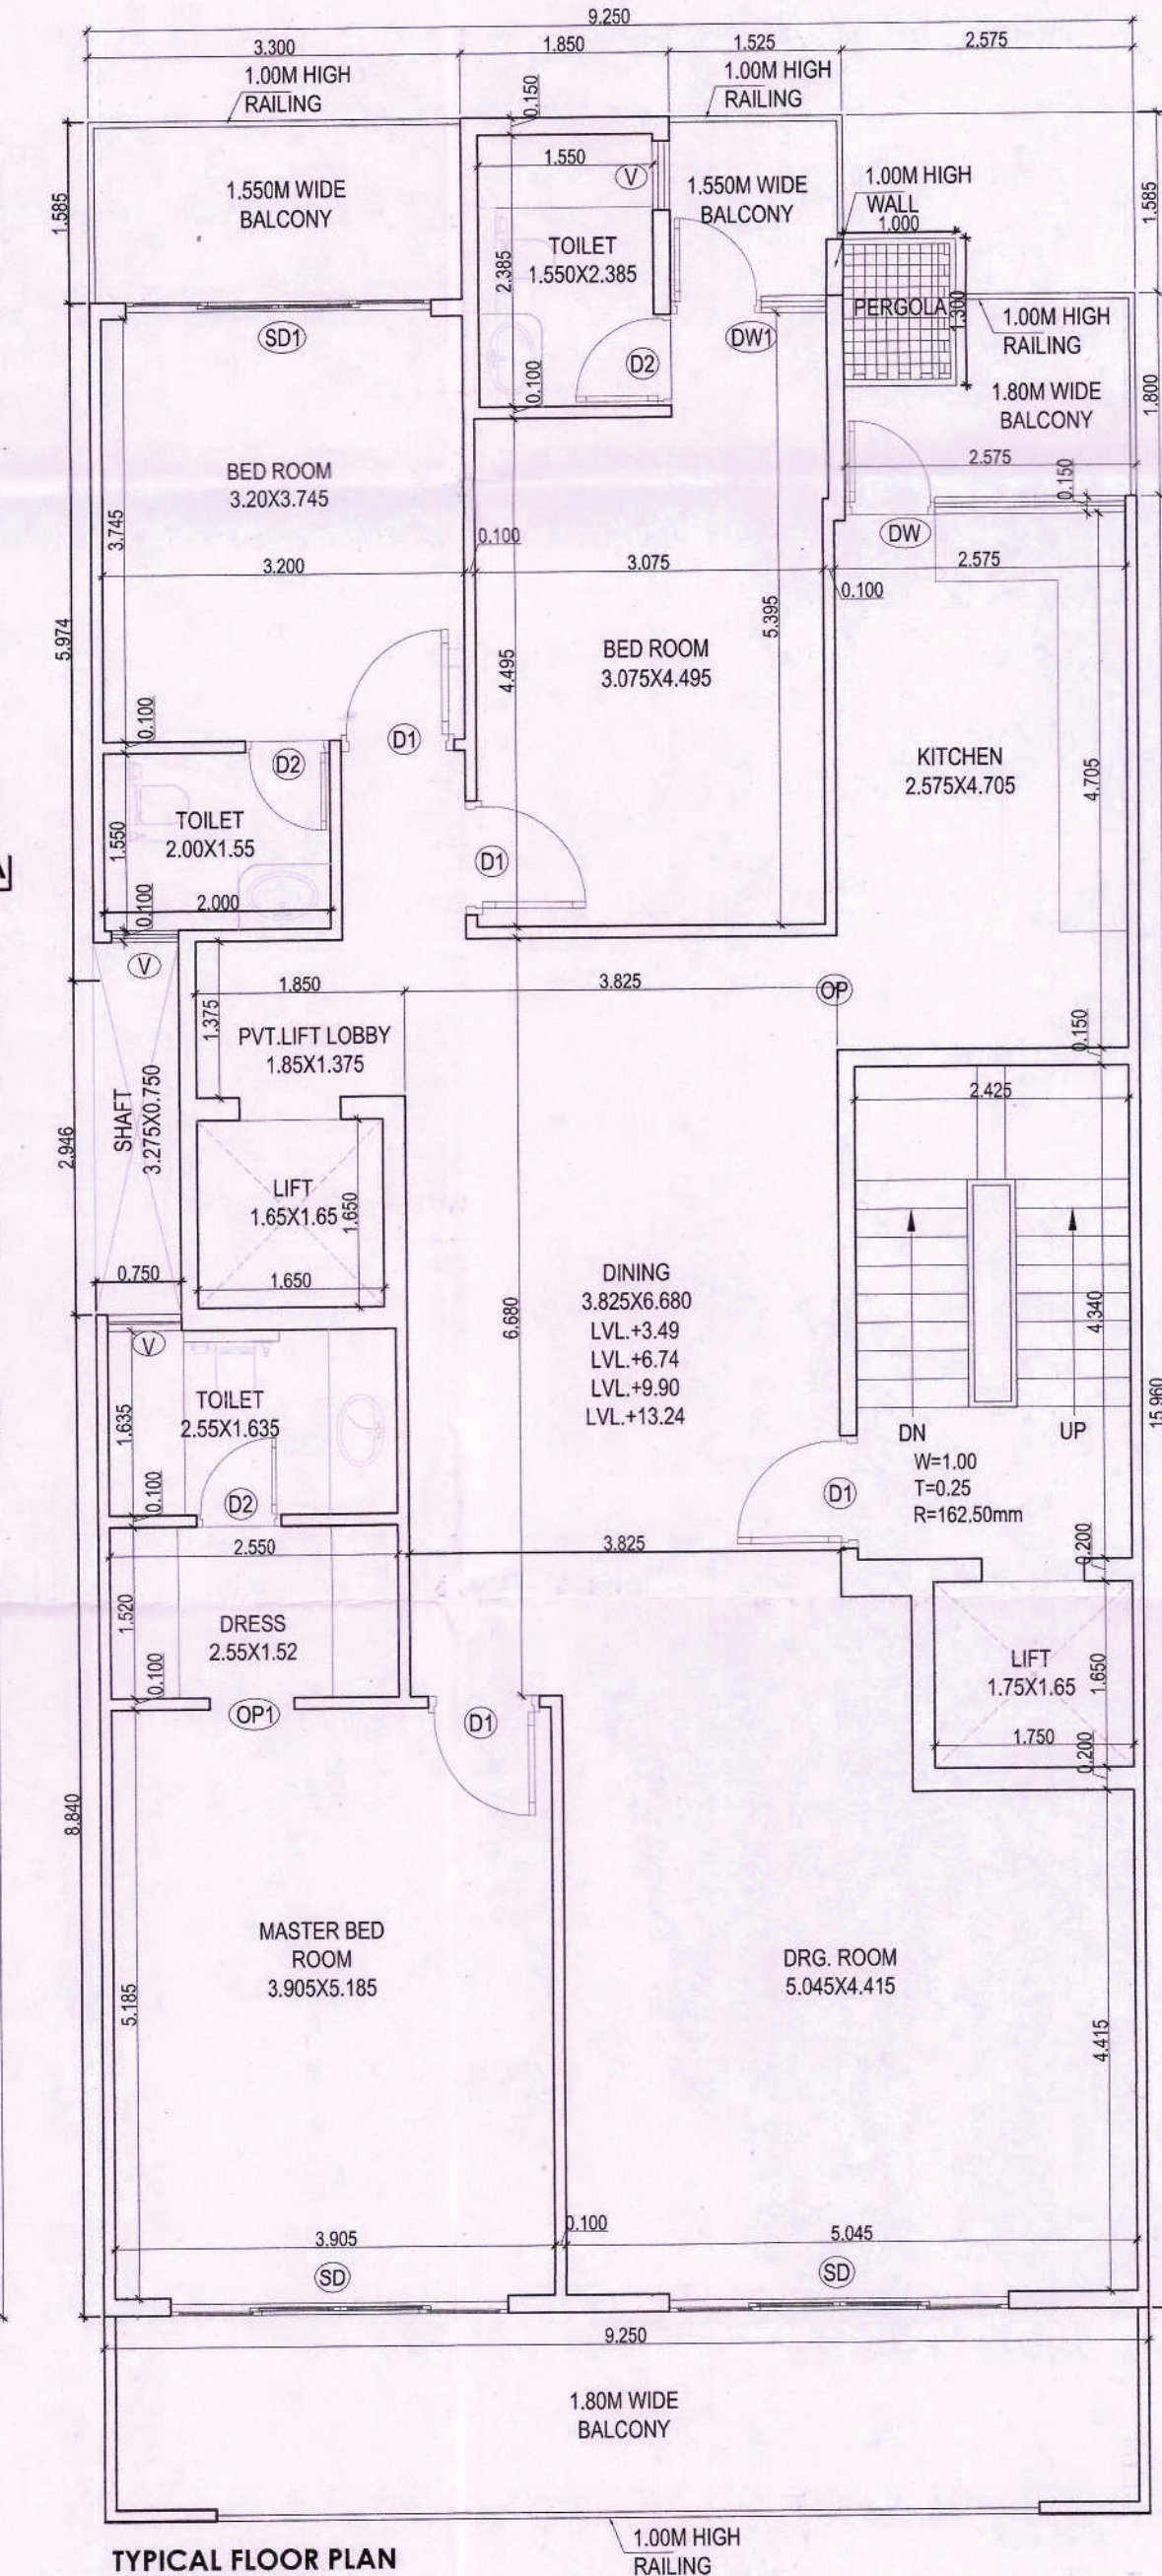


DOOR/WINDOW SCHEDULE

D	= 1.20X2.40
D1	= 1.00X2.40
D2	= 0.80X2.40
D3	= 0.70X2.10
D4	= 1.15X2.40
DW	= 2.65X2.40
DW1	= 2.37X2.40
DW2	= 1.345X2.40
DW3	= 1.13X2.40
SD	= 3.00X2.40
SD1	= 2.70X2.40
W	= 1.00X1.80
W1	= 0.75X1.80
V	= 0.60X0.90

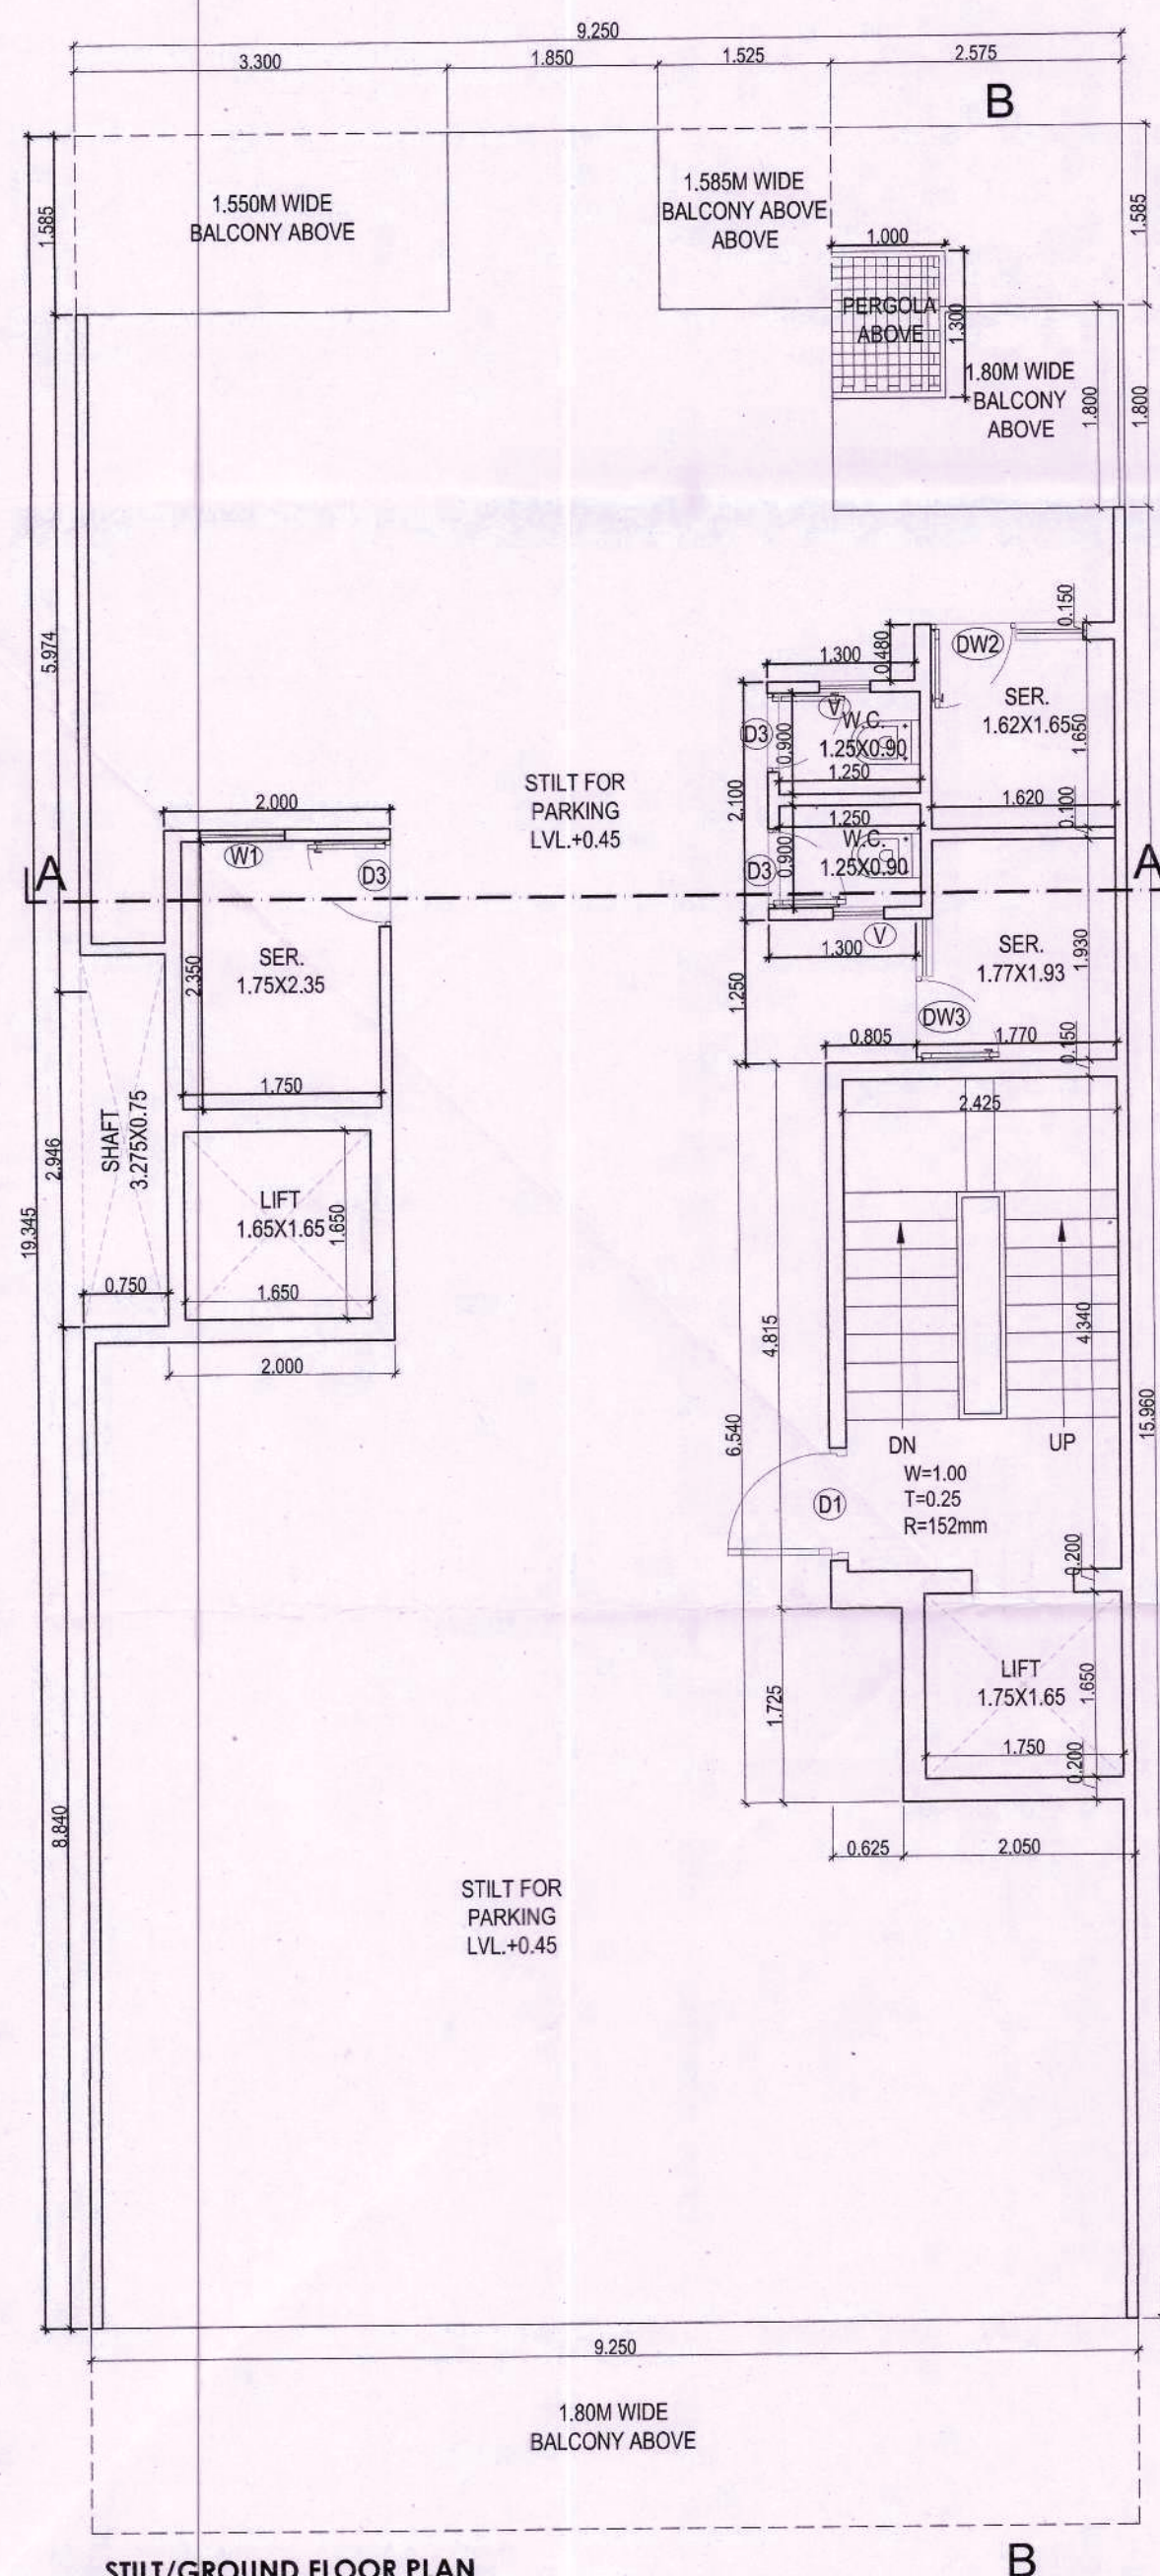

AREA DETAILS FOR PLOT NO. 1-14					
TOTAL PLOT AREA		= 9.25x10.7	99.250	SQMT.	
PERM. F.A.R. @ 1.45%			143.875	SQMT.	
TOTAL PERMISSIBLE FAR WITH PURCHASABLE @ 2.54%			251.250	SQMT.	
PERMISSIBLE GROUND COVERAGE @ 75%			173.925	SQMT.	
PROPOSED GROUND COVERAGE			162.877	SQMT.	
PROPOSED COVERED AREA ON STILT/GROUND FLOOR					
ADDITIONS					
A	1	9.250	19.345	1	178.941
TOTAL ADDITIONS (A)					178.941
DEDUCTIONS					
1	1	2.575	1.800	1	4.635
2	1	4.000	1.585	1	6.409
3	1	3.300	1.385	1	5.231
TOTAL DEDUCTIONS (Y)					16.275
TOTAL GROUND COVERAGE (A-Y)					162.666
PROPOSED GROUND FLOOR (P.A.R.)					
P1	1	2.000	1.775	1	3.536
P2	1	2.675	4.815	1	12.880
P3	1	1.875	3.800	1	7.140
P4	1	1.300	2.100	1	2.730
P5	1	2.000	1.500	1	3.000
TOTAL GROUND FLOOR P.A.R.					29.286
PROPOSED STILT AREA (A1-B1)					
ADDITIONS					
A	1	9.250	19.345	1	178.941
TOTAL ADDITIONS (A)					178.941
DEDUCTIONS					
1	1	2.575	1.800	1	4.635
2	1	4.000	1.585	1	6.409
3	1	3.300	1.385	1	5.231
4	1	0.550	0.375	1	0.206
5	1	1.650	1.650	1	2.723
6	1	2.425	4.340	1	10.325
7	1	1.750	1.650	1	2.888
TOTAL DEDUCTIONS (Y)					34.968
TOTAL AREA (A-Y)					143.973
PROPOSED COVERED AREA ON SECOND FLOOR					
ADDITIONS					
A	1	9.250	19.345	1	178.941
TOTAL ADDITIONS (A)					178.941
DEDUCTIONS					
1	1	2.575	1.800	1	4.635
2	1	4.000	1.585	1	6.409
3	1	3.300	1.385	1	5.231
4	1	0.550	0.375	1	0.206
5	1	1.650	1.650	1	2.723
6	1	2.425	4.340	1	10.325
7	1	1.750	1.650	1	2.888
TOTAL DEDUCTIONS (Y)					34.968
TOTAL AREA (A-Y)					143.973
PROPOSED COVERED AREA ON THIRD FLOOR					
ADDITIONS					
A	1	9.250	19.345	1	178.941
TOTAL ADDITIONS (A)					178.941
DEDUCTIONS					
1	1	2.575	1.800	1	4.635
2	1	4.000	1.585	1	6.409
3	1	3.300	1.385	1	5.231
4	1	0.550	0.375	1	0.206
5	1	1.650	1.650	1	2.723
6	1	2.425	4.340	1	10.325
7	1	1.750	1.650	1	2.888
TOTAL DEDUCTIONS (Y)					34.968
TOTAL AREA (A-Y)					143.973
TOTAL PROPOSED FAR ON ALL FLOOR					
					81.254
PROPOSED LESS STILT AREA (NON FAR)					
3	1	1.650	1.650	4	10.919
5	1	2.425	4.340	4	42.098
7	1	1.750	1.650	4	11.500
TOTAL AREA					64.518
PROPOSED MUJIBY AREA (NON FAR)					
1	1	2.000	1.775	1	3.536
2	1	2.675	4.815	1	12.880
3	1	2.000	2.000	1	4.100
TOTAL MUJIBY AREA					20.616
TOTAL BUILDUP AREA					
TOTAL STILT, PAV-LESS STAIR & LIFT+MURABAT					82.879

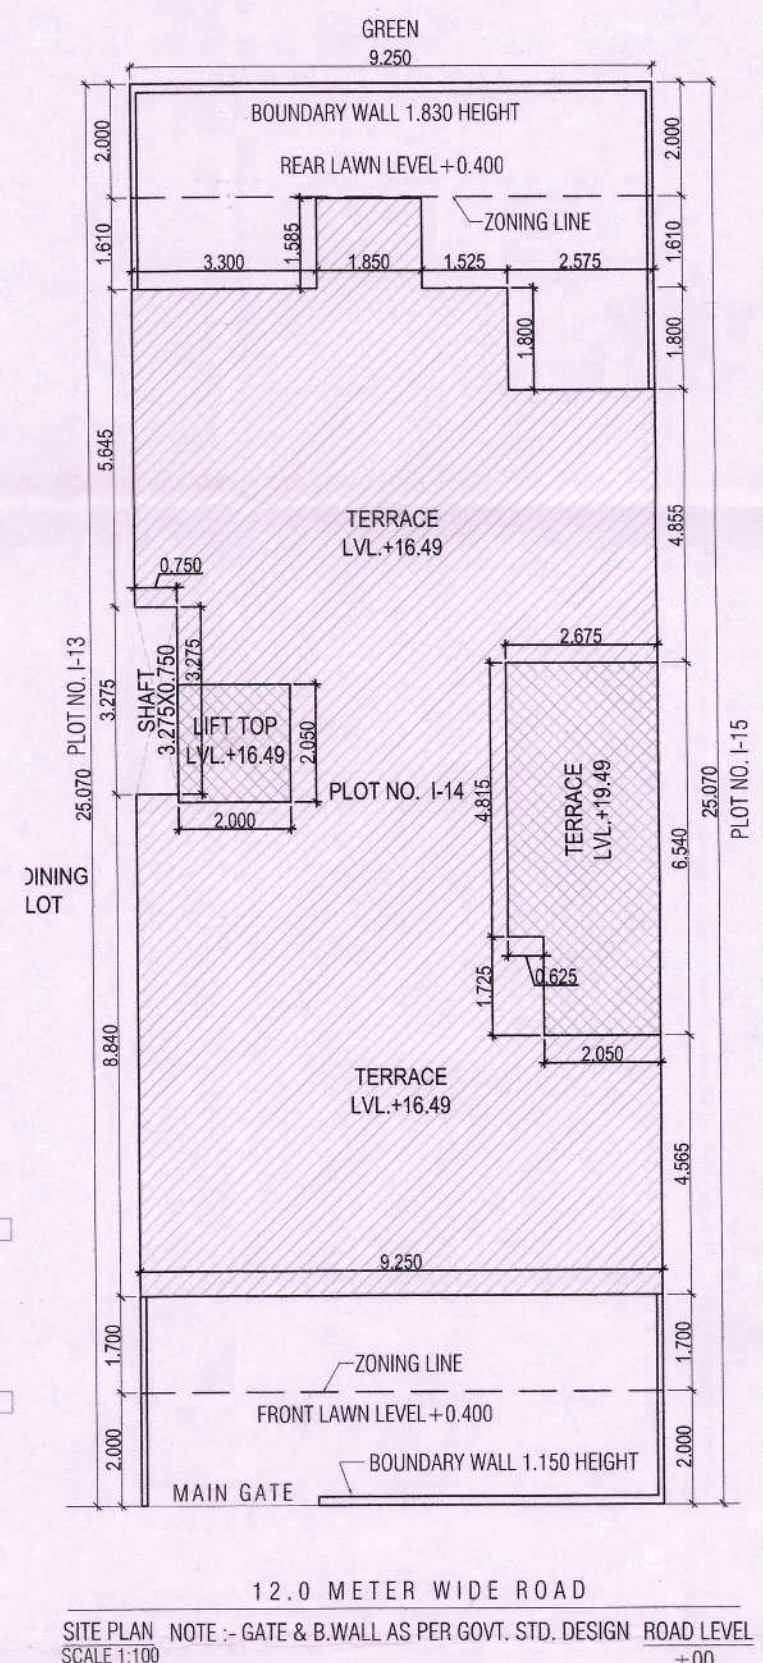

PROJECT
PROPOSED BUILDING PLAN OF PLOT NO. 1-14 AREA MEASURING 231.900 SQMT. IN SECTOR - 63, GURUGRAM (HARYANA) FOR M/S ADANI BRAHMA SYNERGY PVT. LTD.

ARCHITECT'S SEAL & SIGNATURE
VIMAL BAJAJ
 Architect CA/96/19791
 338, Sector-14, Gurgaon

OWNER/AUTH. SIGN.
Adani Brahma Synergy Pvt. Ltd.

Scale : 1 : 50
 Drawing Title:-
FLOOR PLANS & AREA DETAILS
 A-01