


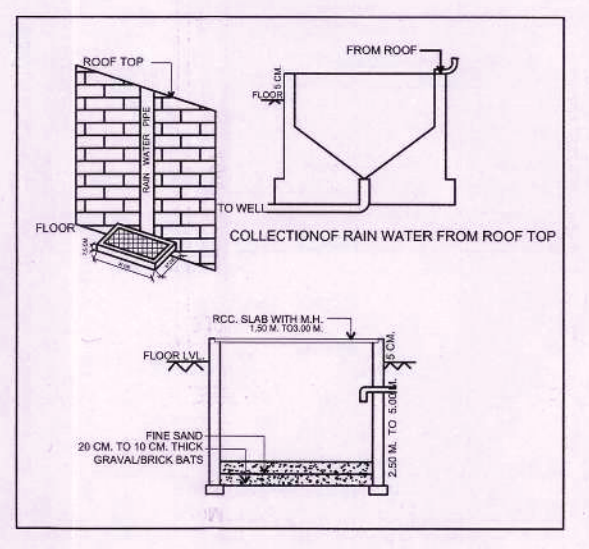
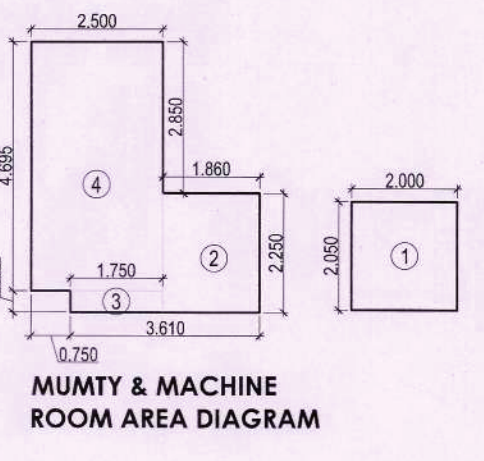
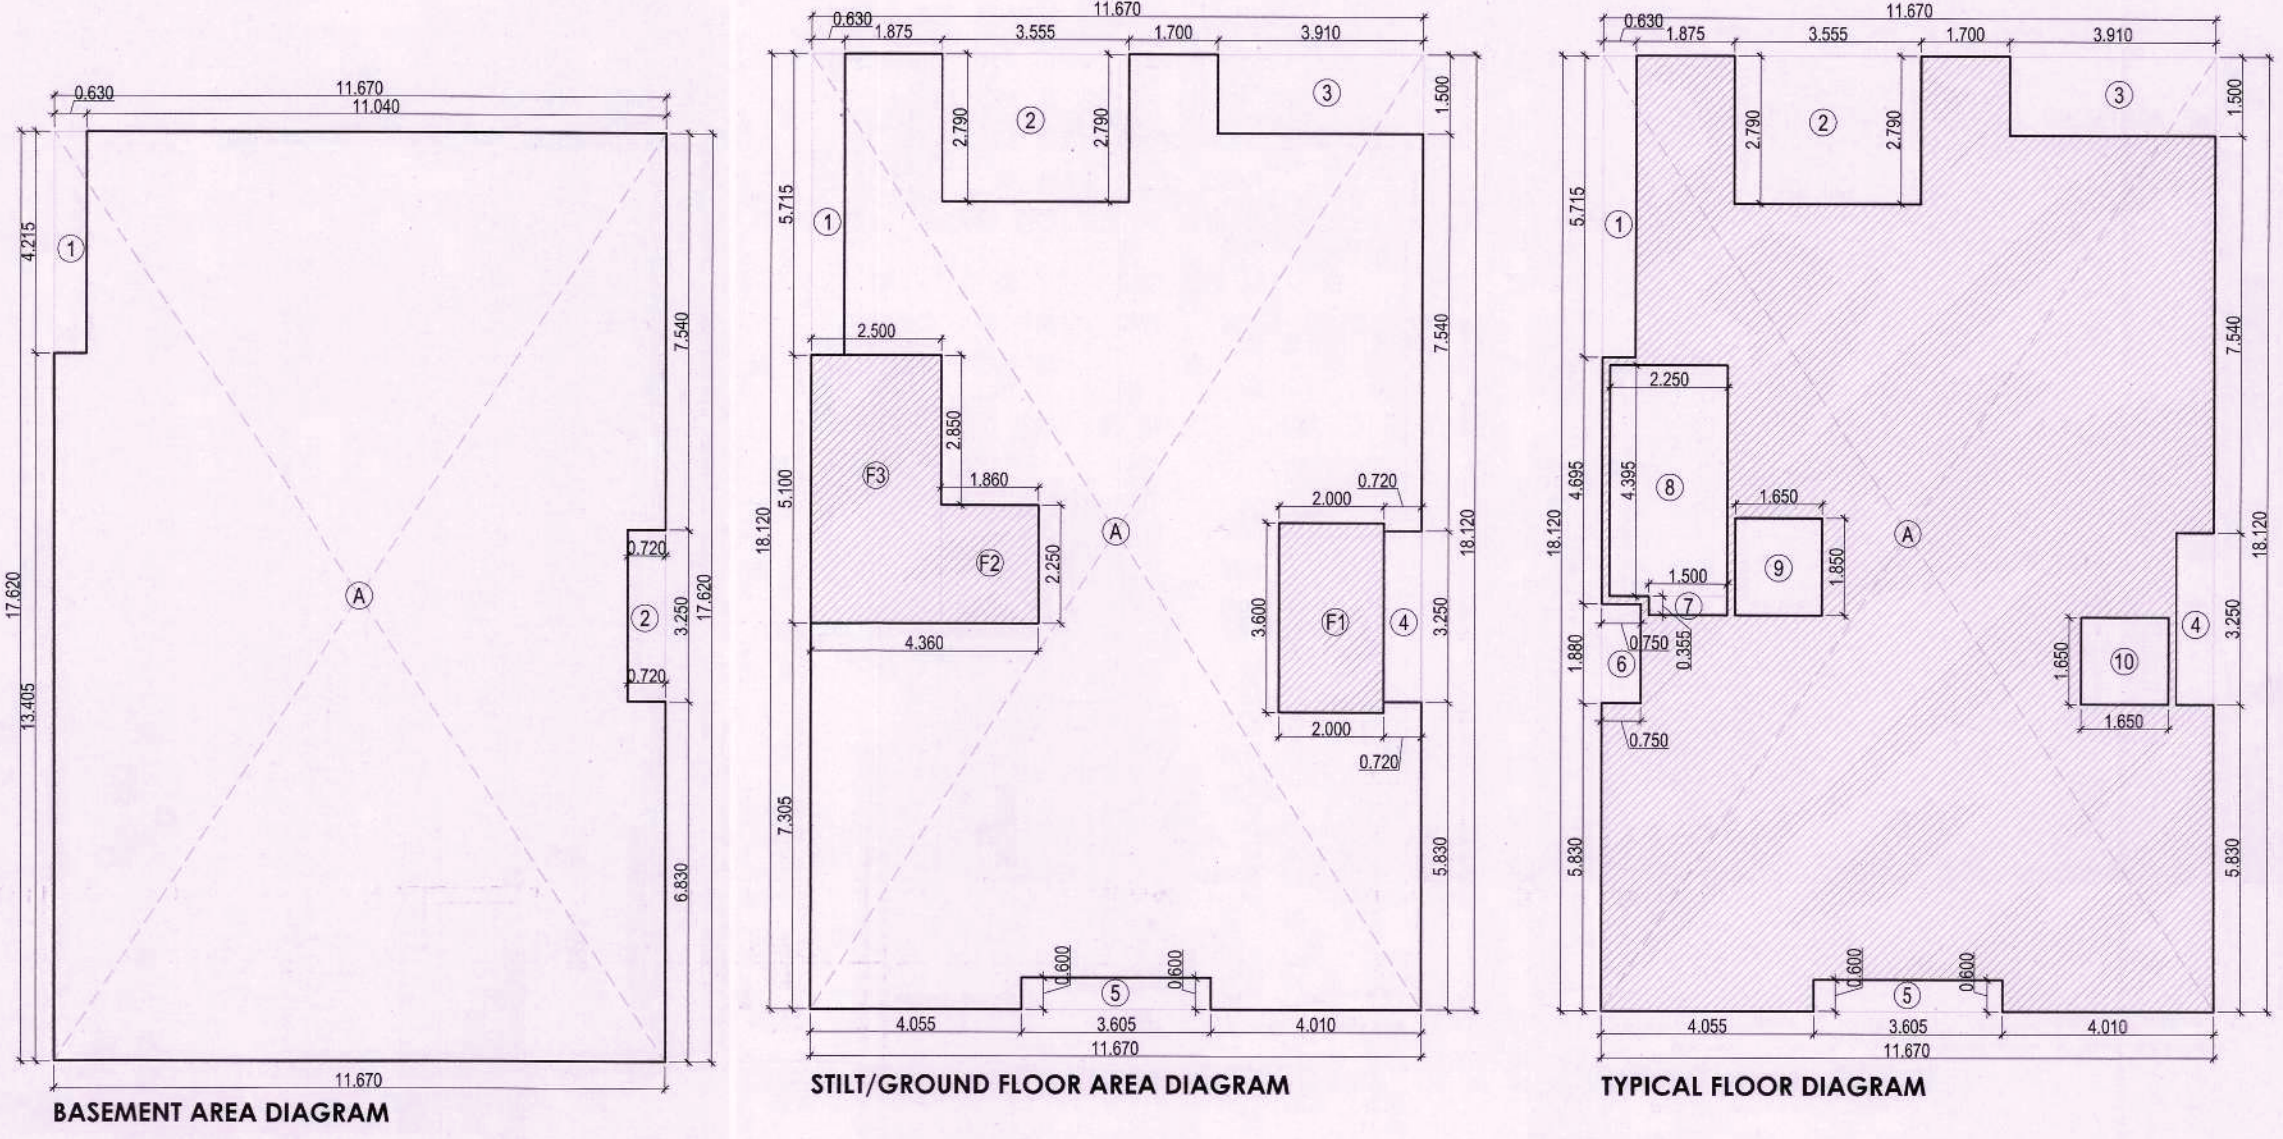
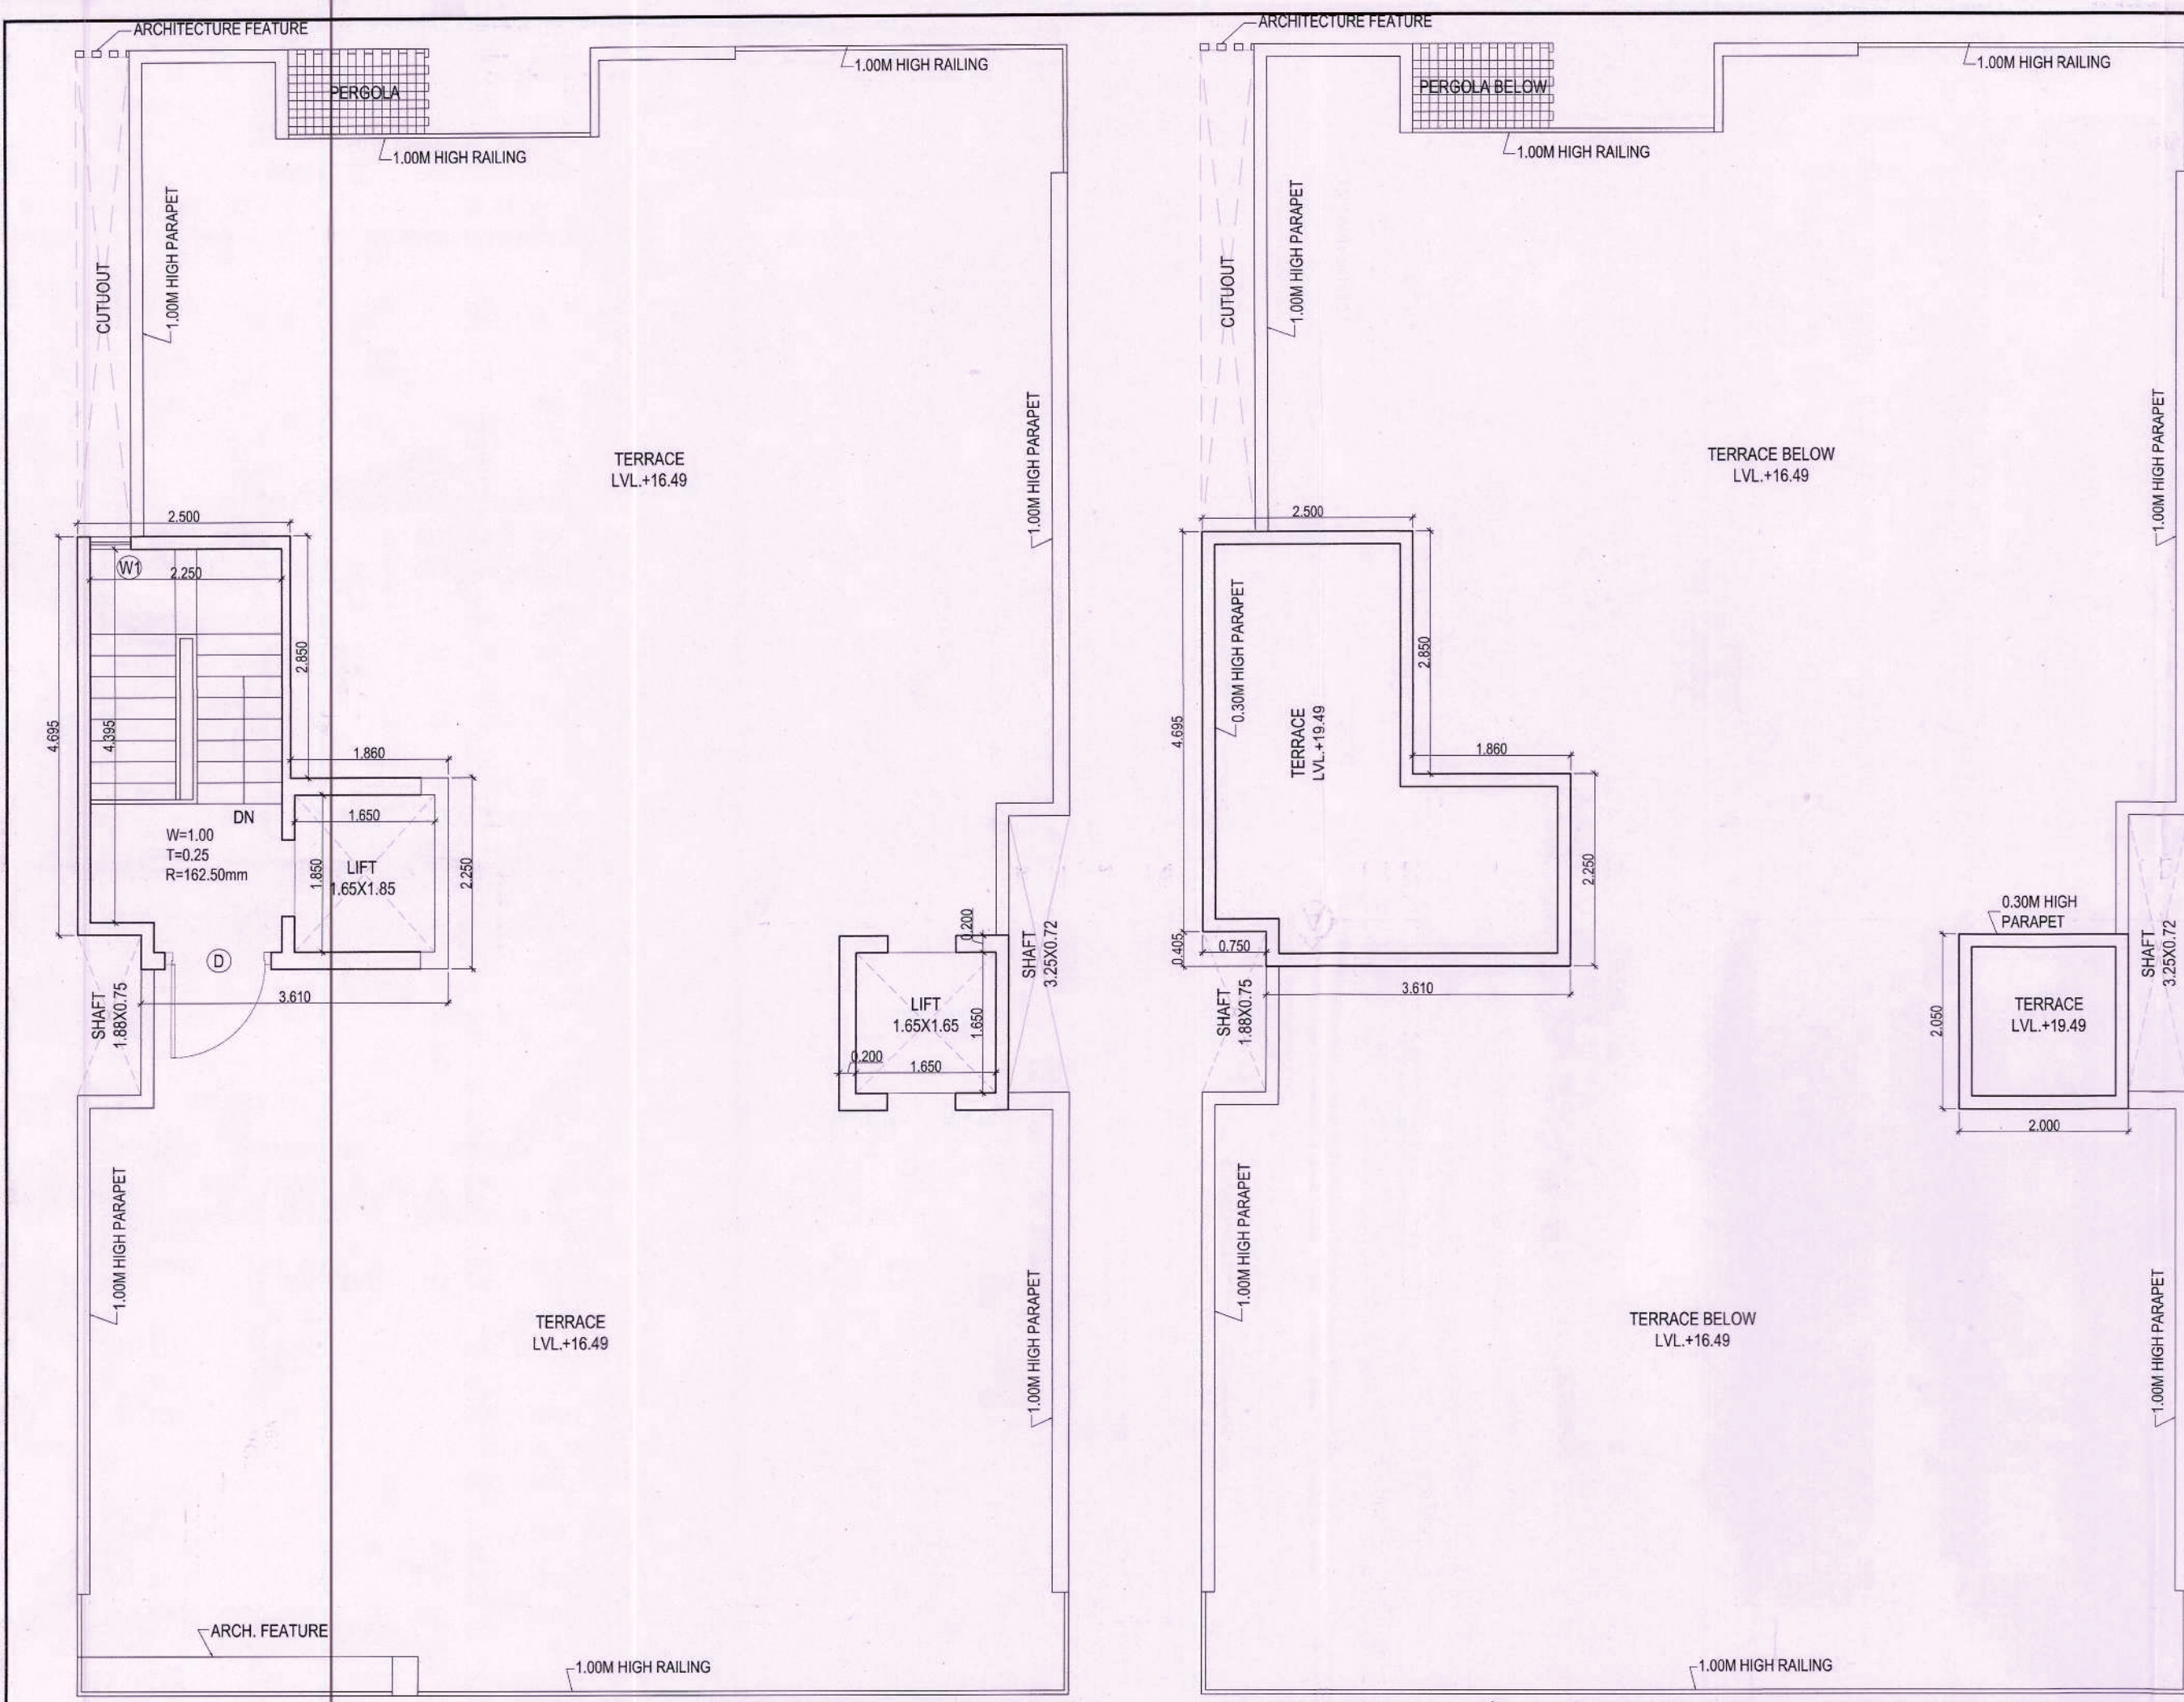
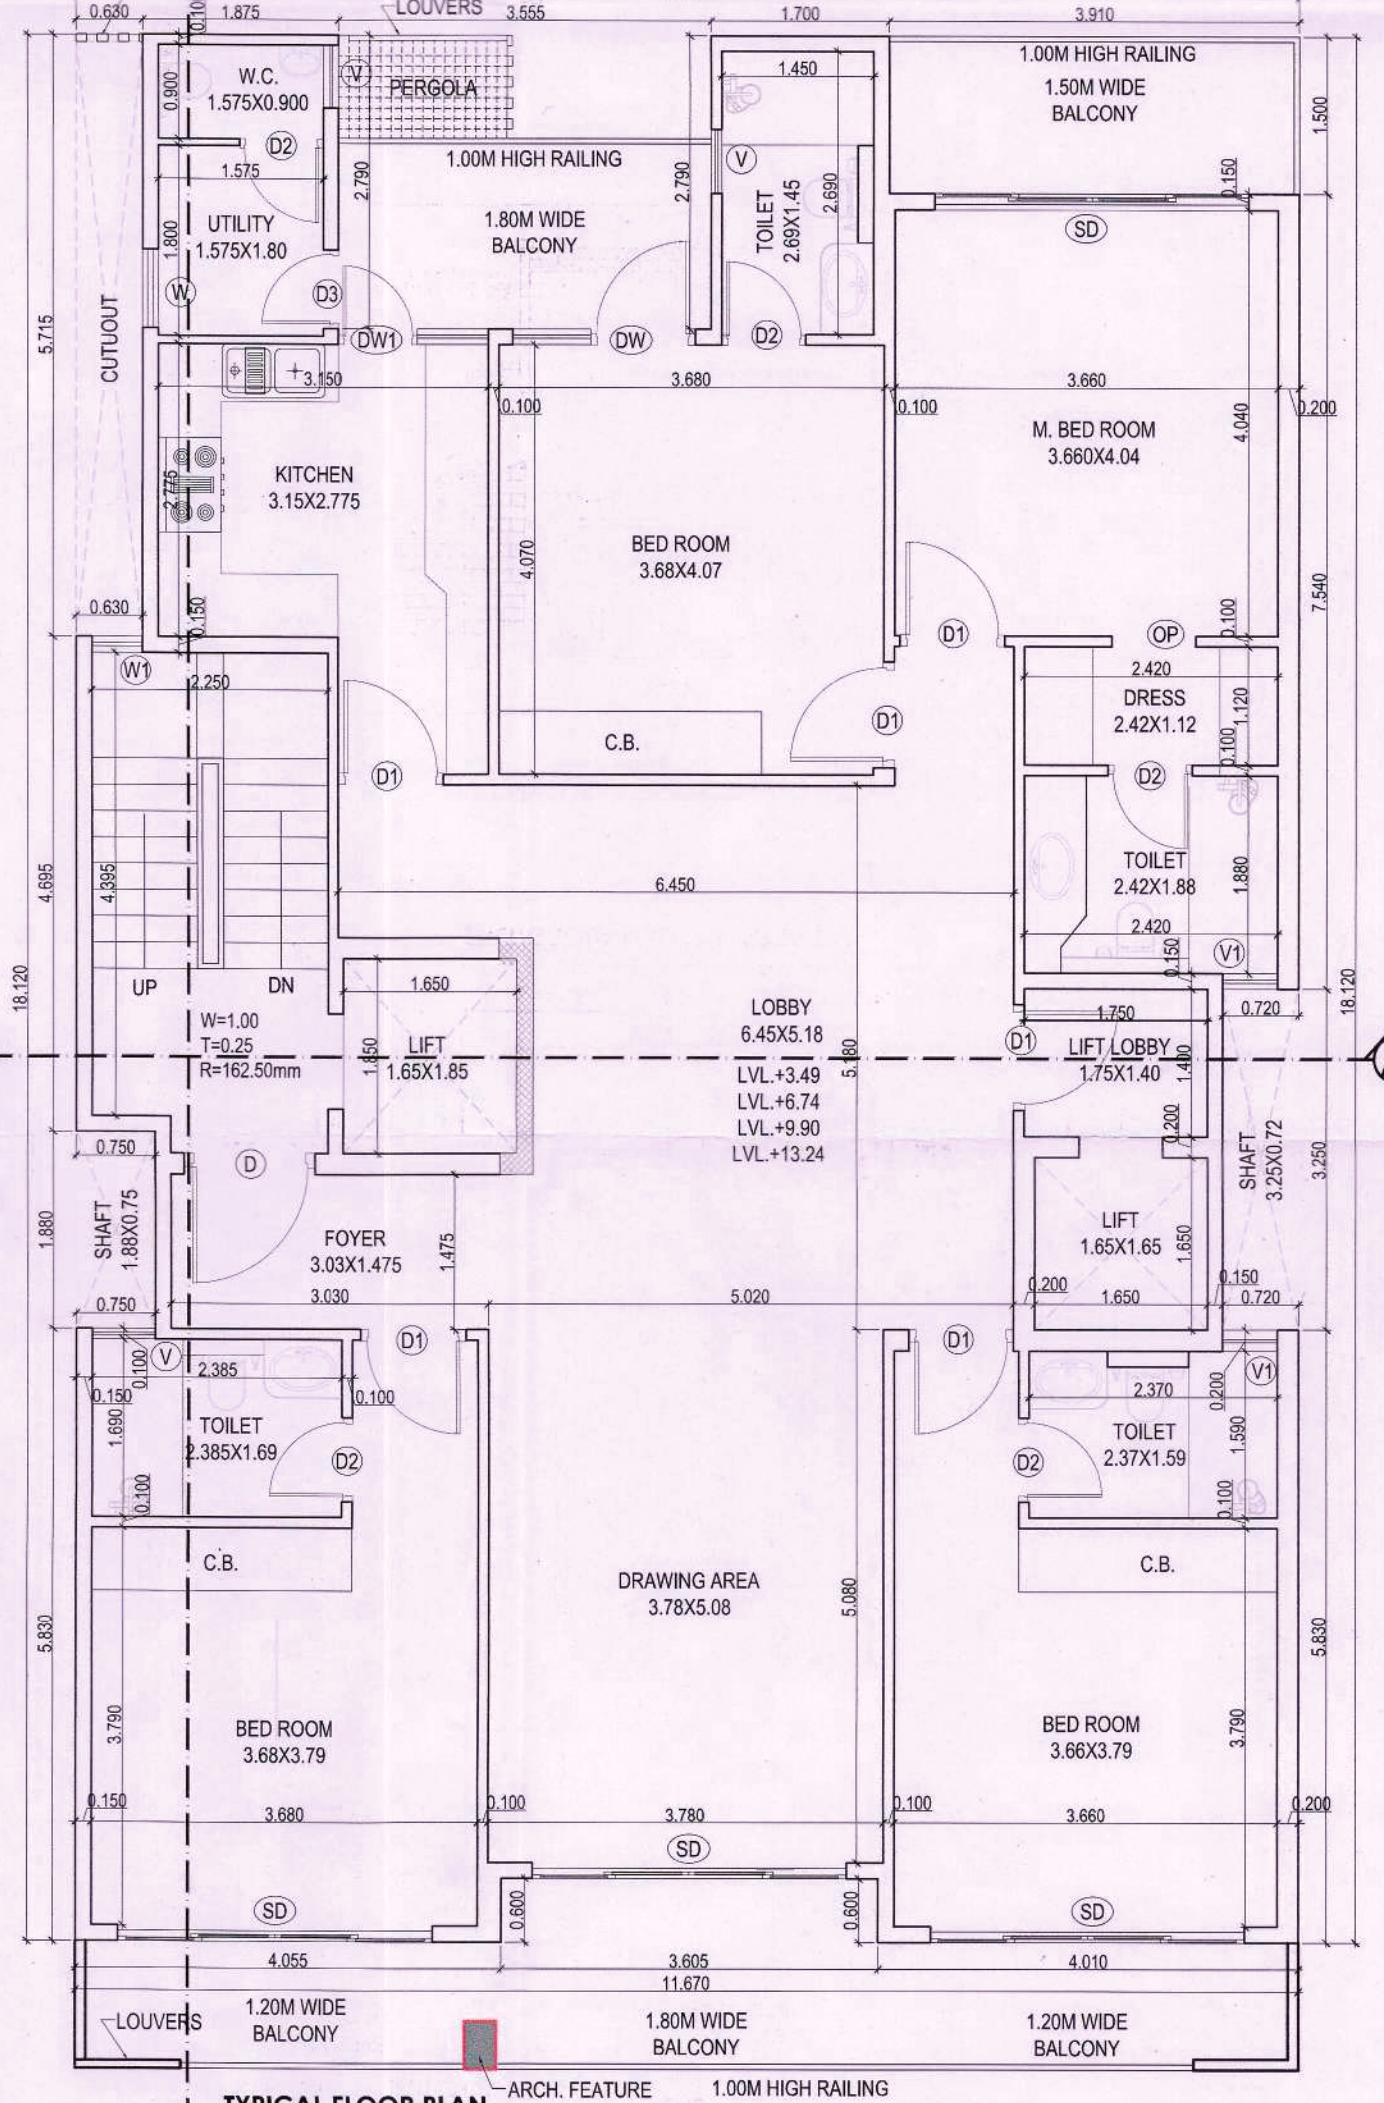


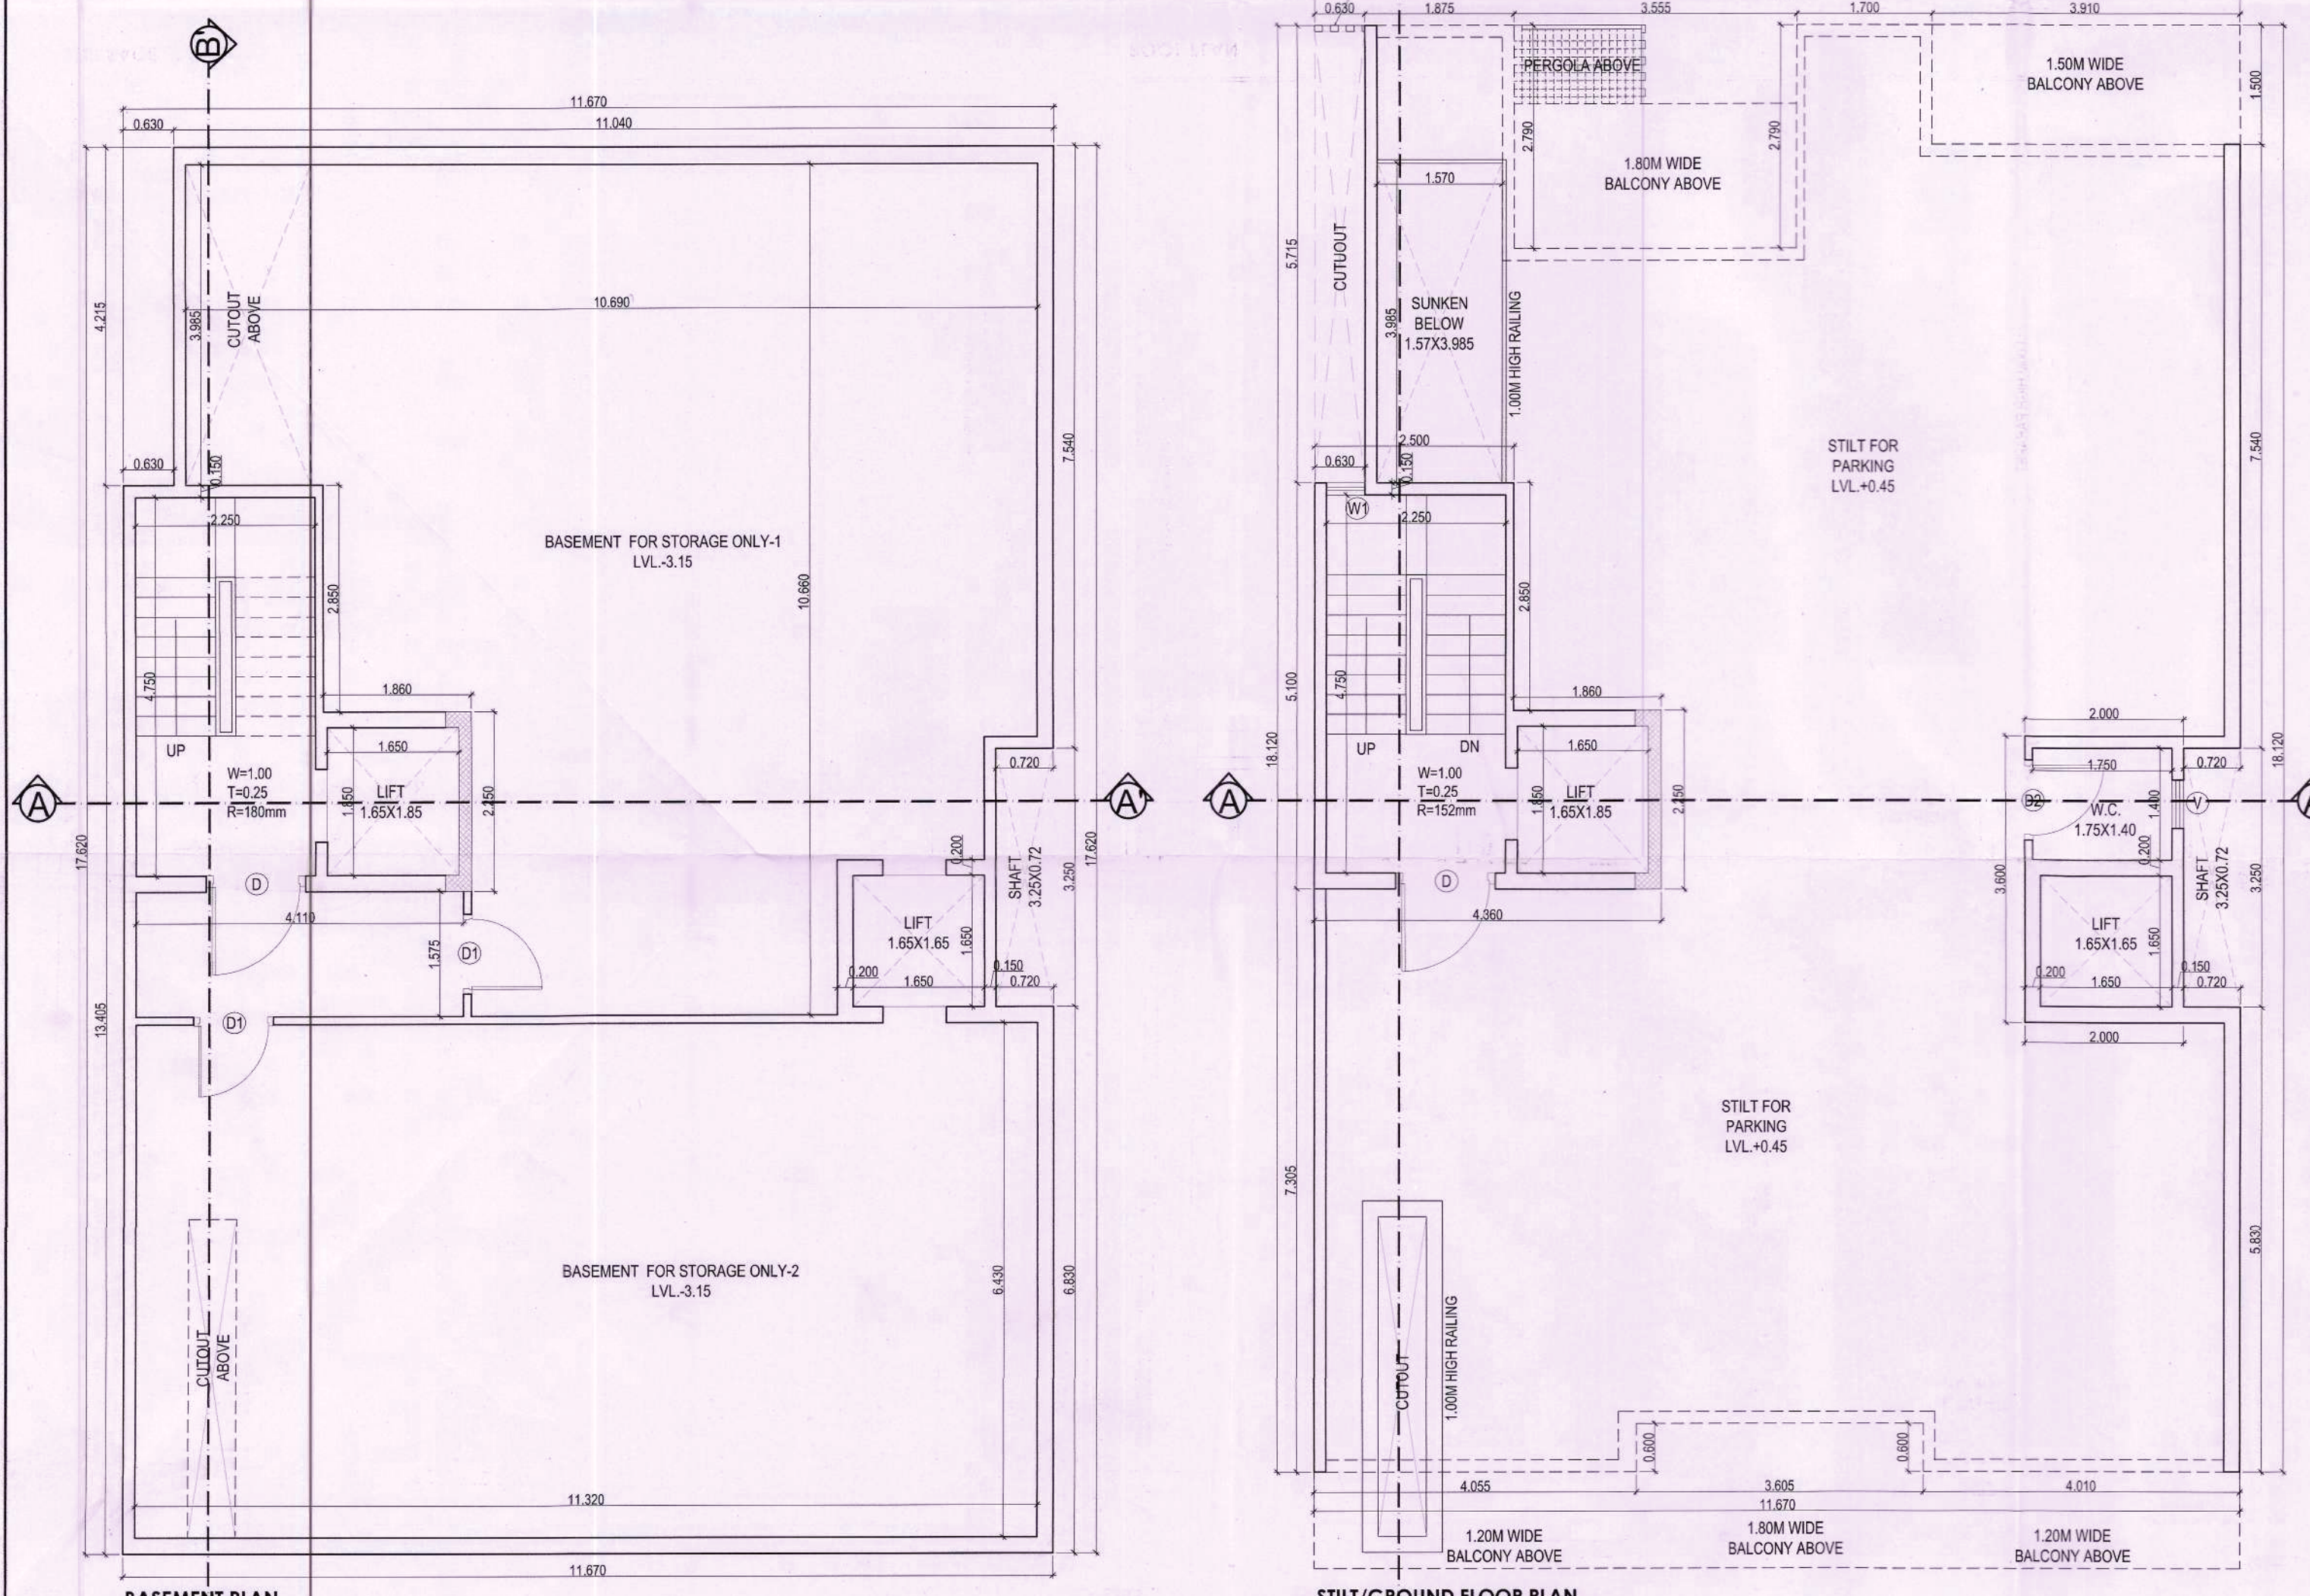

DOOR WINDOW SCHEDULE					
Sr. No.	TYPE	WIDTH	HEIGHT	CILL	LINTEL
1	D	1.250	2.40		2.40
2	D1	1.000	2.40		2.40
3	D2	0.80	2.40		2.40
4	D3	0.74	2.40		2.40
5	SD	3.00	2.40		2.40
6	DW	1.75	2.40		2.40
7	DW1	1.425	2.40	0.90	2.40
8	W	0.74	1.50	0.60	2.40
9	W1	0.48	1.50	0.60	2.40
10	V	0.60	1.20	1.20	2.40
11	V1	0.52	1.20	1.20	2.40
12	GL	4.00	2.40	00	2.40
13	GL1	2.735	2.40	00	2.40
14	QP	0.80	2.40	00	2.40

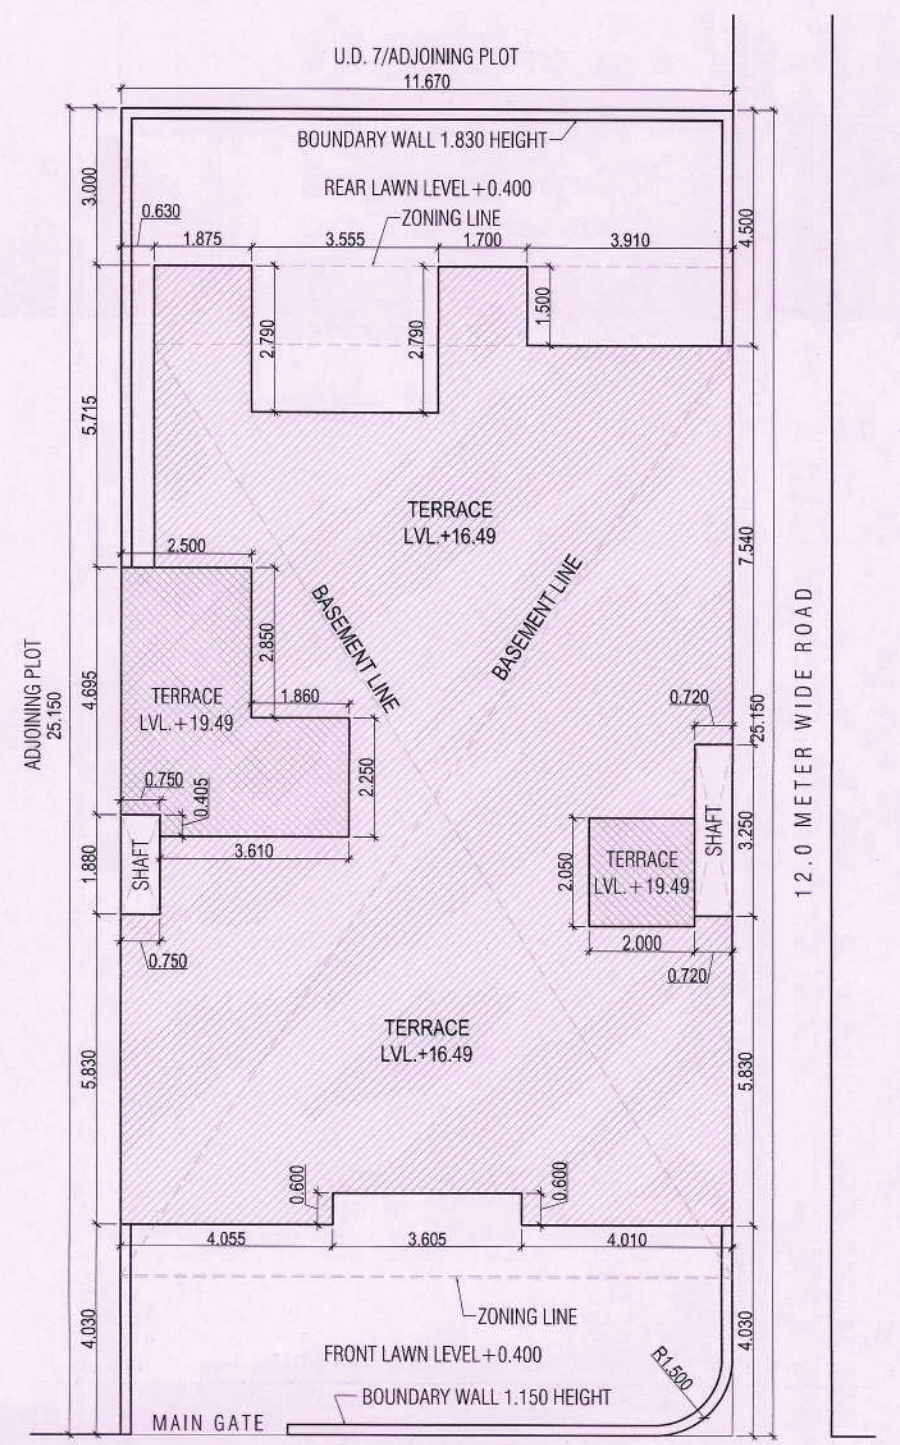

TOTAL PLOT AREA = 293.501 SQMT.					
TOTAL PERMISSIBLE FAR WITH PURCHASABLE @ 2.40%					
TOTAL GROUND COVERED AREA (X - Y)					
TOTAL GROUND COVERED AREA ON STILT/GROUND FLOOR					
TOTAL GROUND COVERED AREA ON FIRST FLOOR					
TOTAL GROUND COVERED AREA ON SECOND FLOOR					
TOTAL GROUND COVERED AREA ON THIRD FLOOR					
TOTAL GROUND COVERED AREA ON FOURTH FLOOR					
TOTAL GROUND COVERED AREA ON ALL FLOORS					
TOTAL BUILDUP AREA (BASEMENT+STILT+TOTAL FLOOR+LBS+MUMTY)					

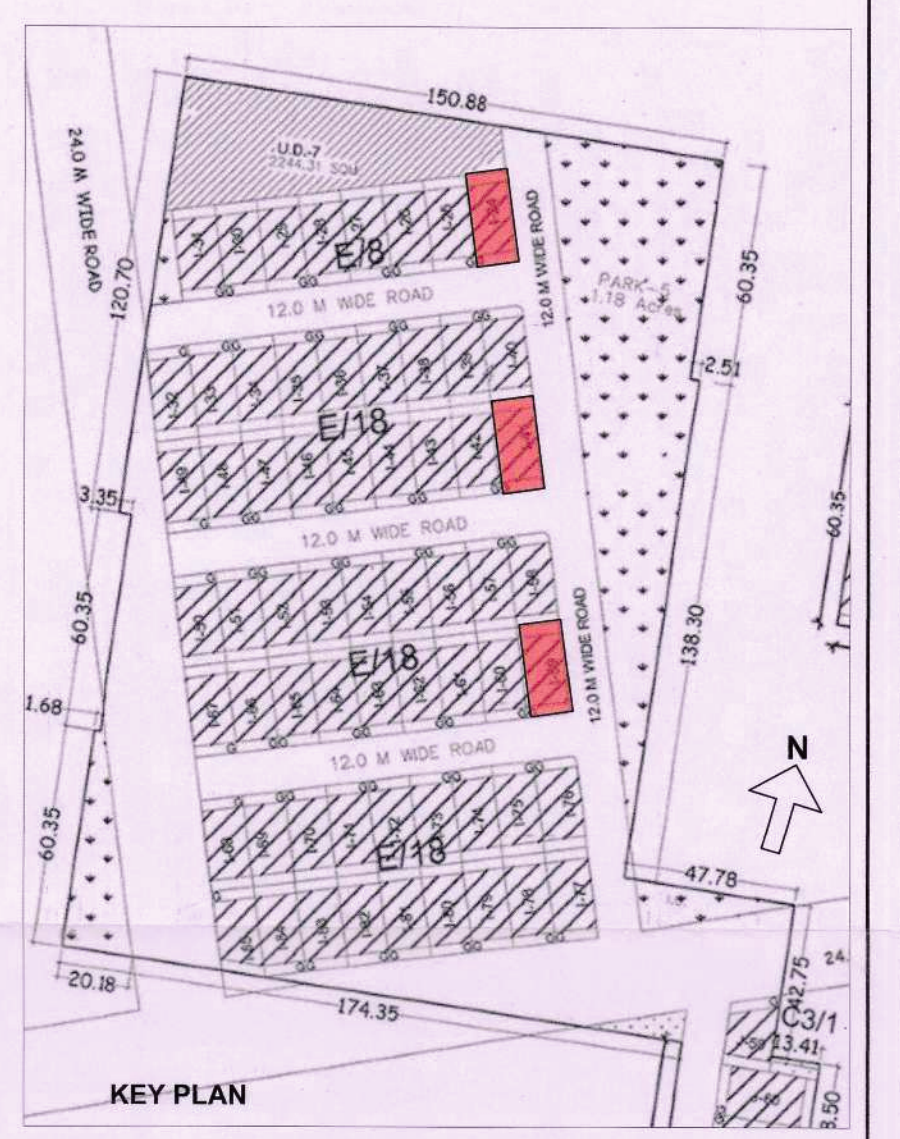

PROJECT
PROPOSED BUILDING PLAN OF PLOT NO. 1-24, 41 & 59 AREA MEASURING 293.501 SQMT. IN SECTOR - 63, GURUGRAM (HARYANA) FOR M/S ADANI BRAHMA SYNERGY PVT. LTD.

ARCHITECT'S SEAL & SIGNATURE
VIMAL BAJAJ
Architect CA/92/19791
938, Sector-14, Gurgaon

OWNER/AUTH. SIGN.
Adani Brahma Synergy Pvt. Ltd.

Scale: 1:50
Drawing Title: FLOOR PLANS & Drawing No: 1