


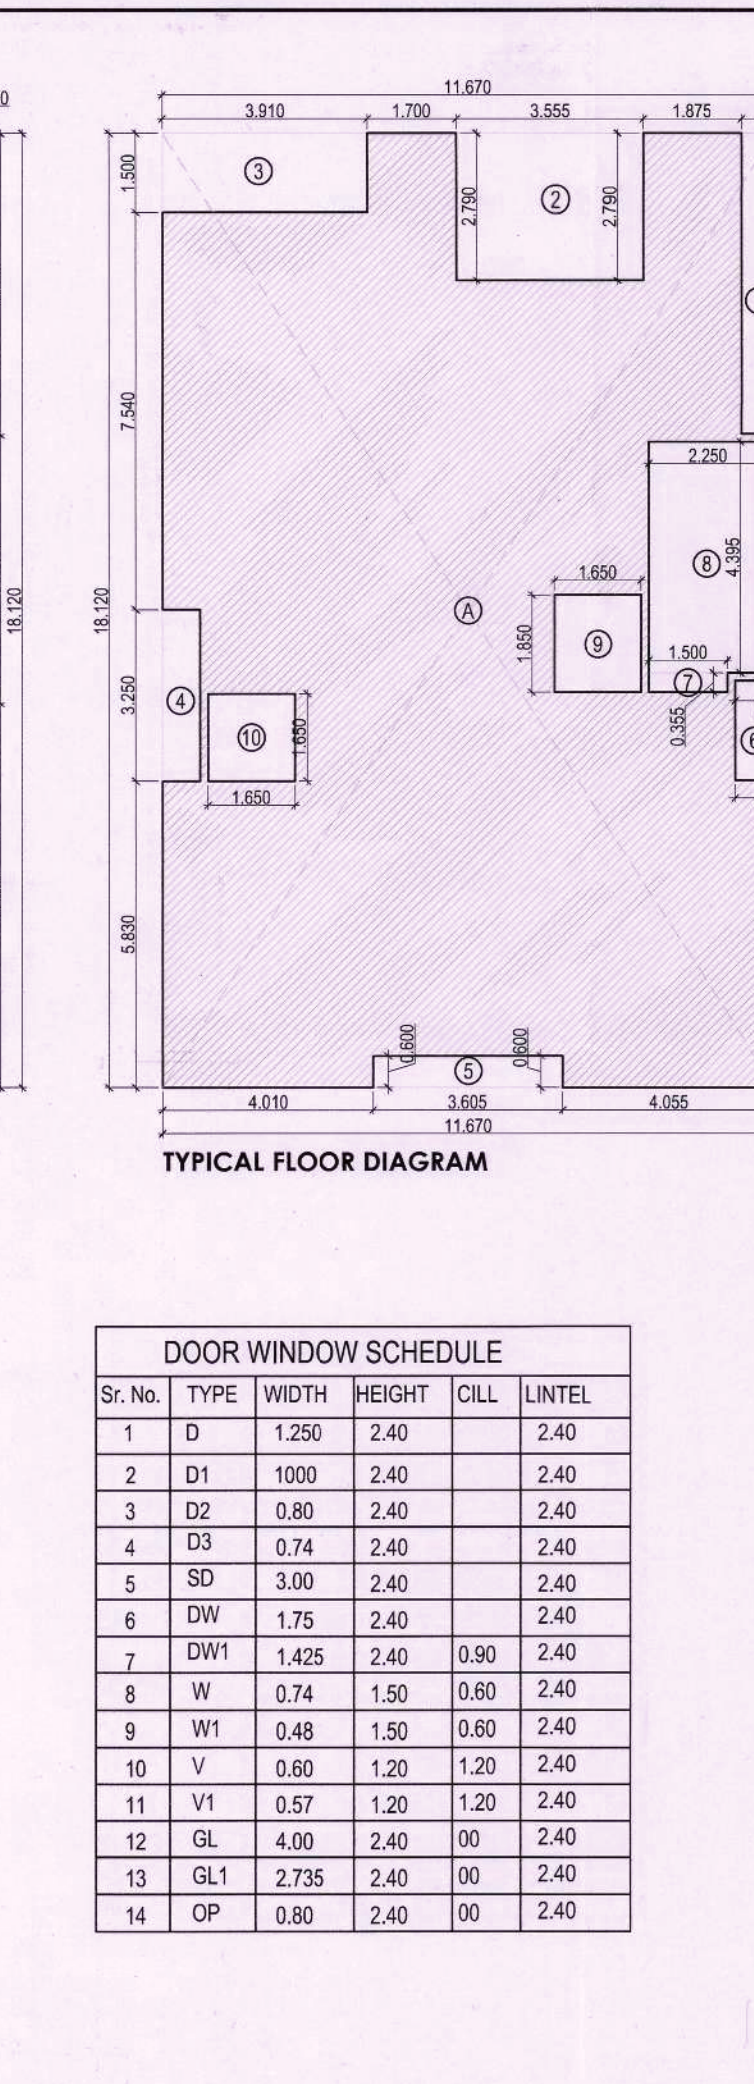
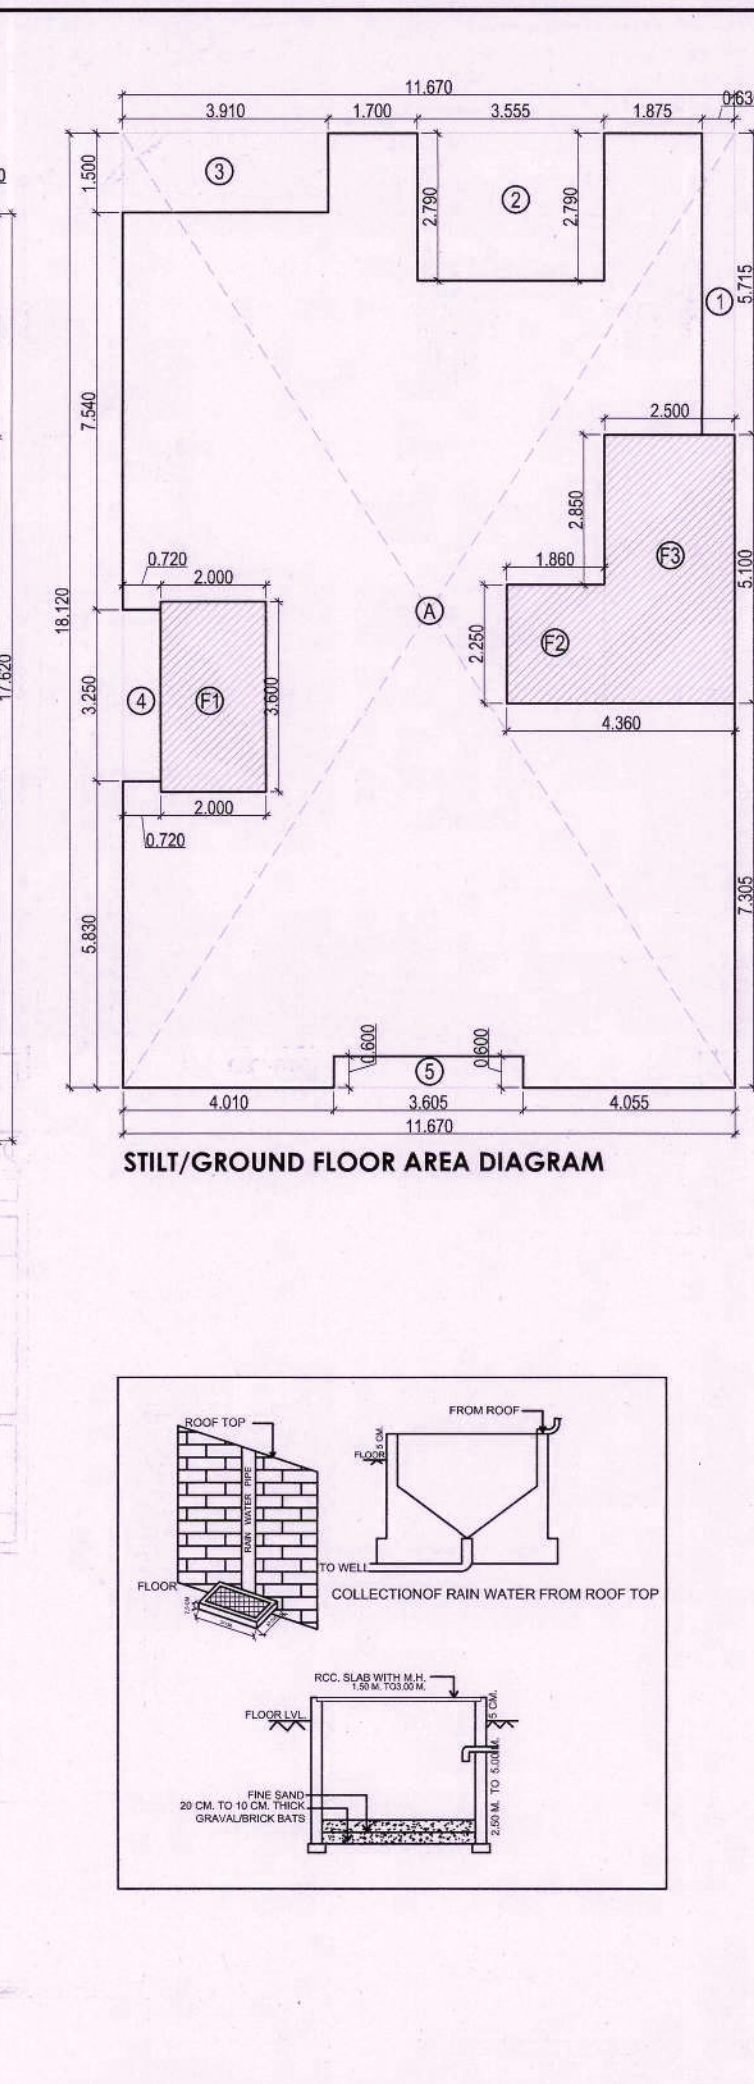
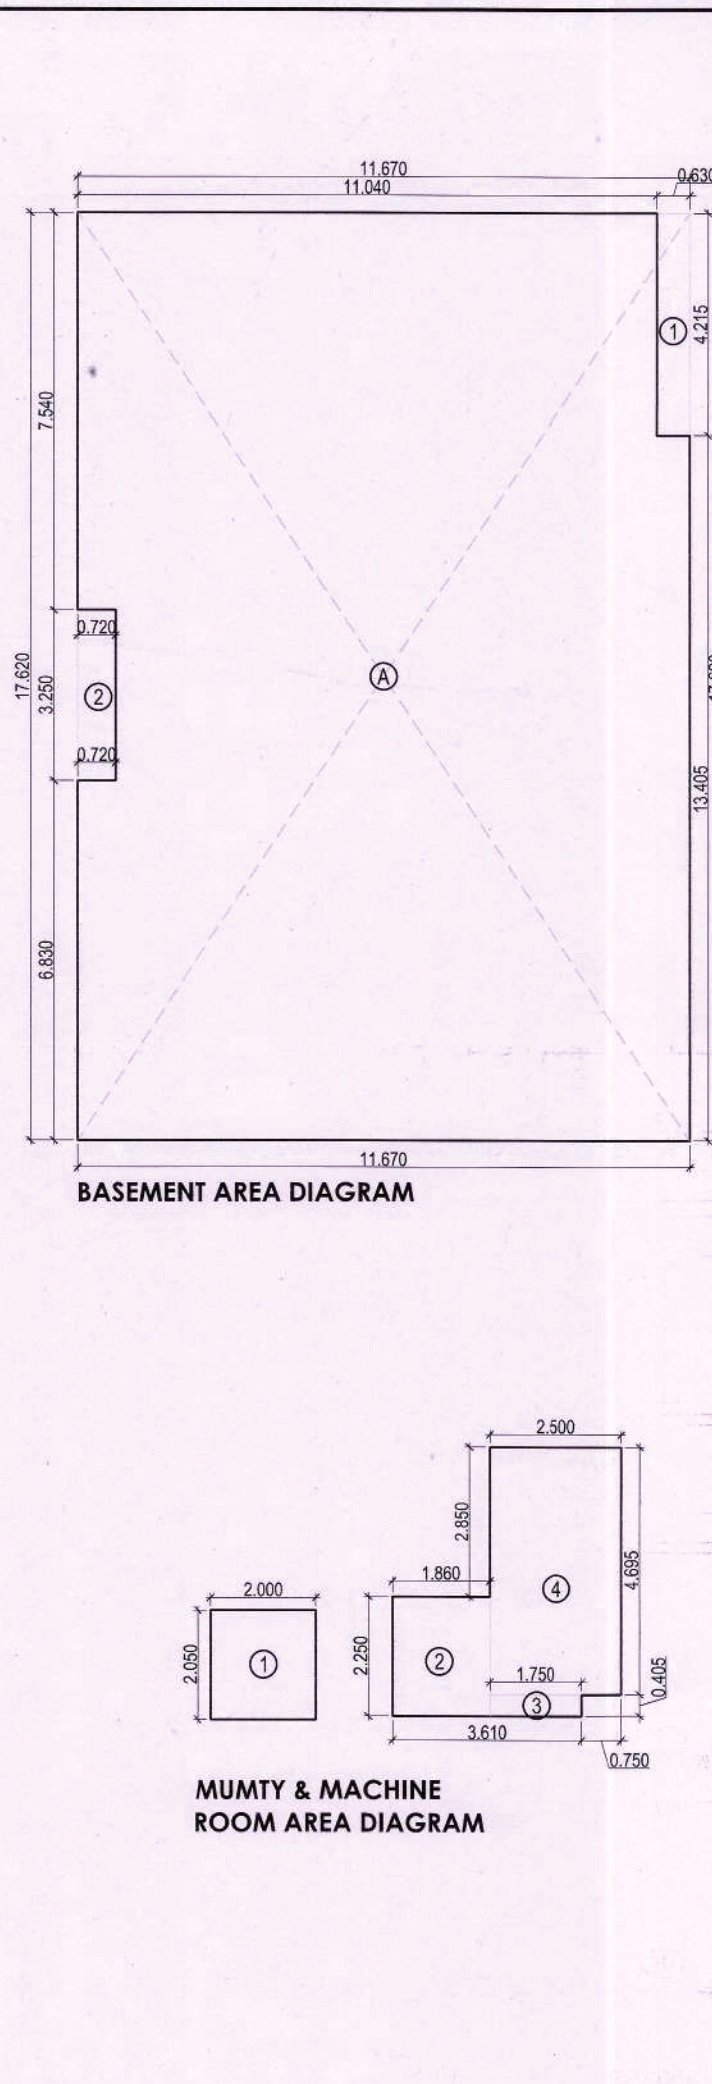
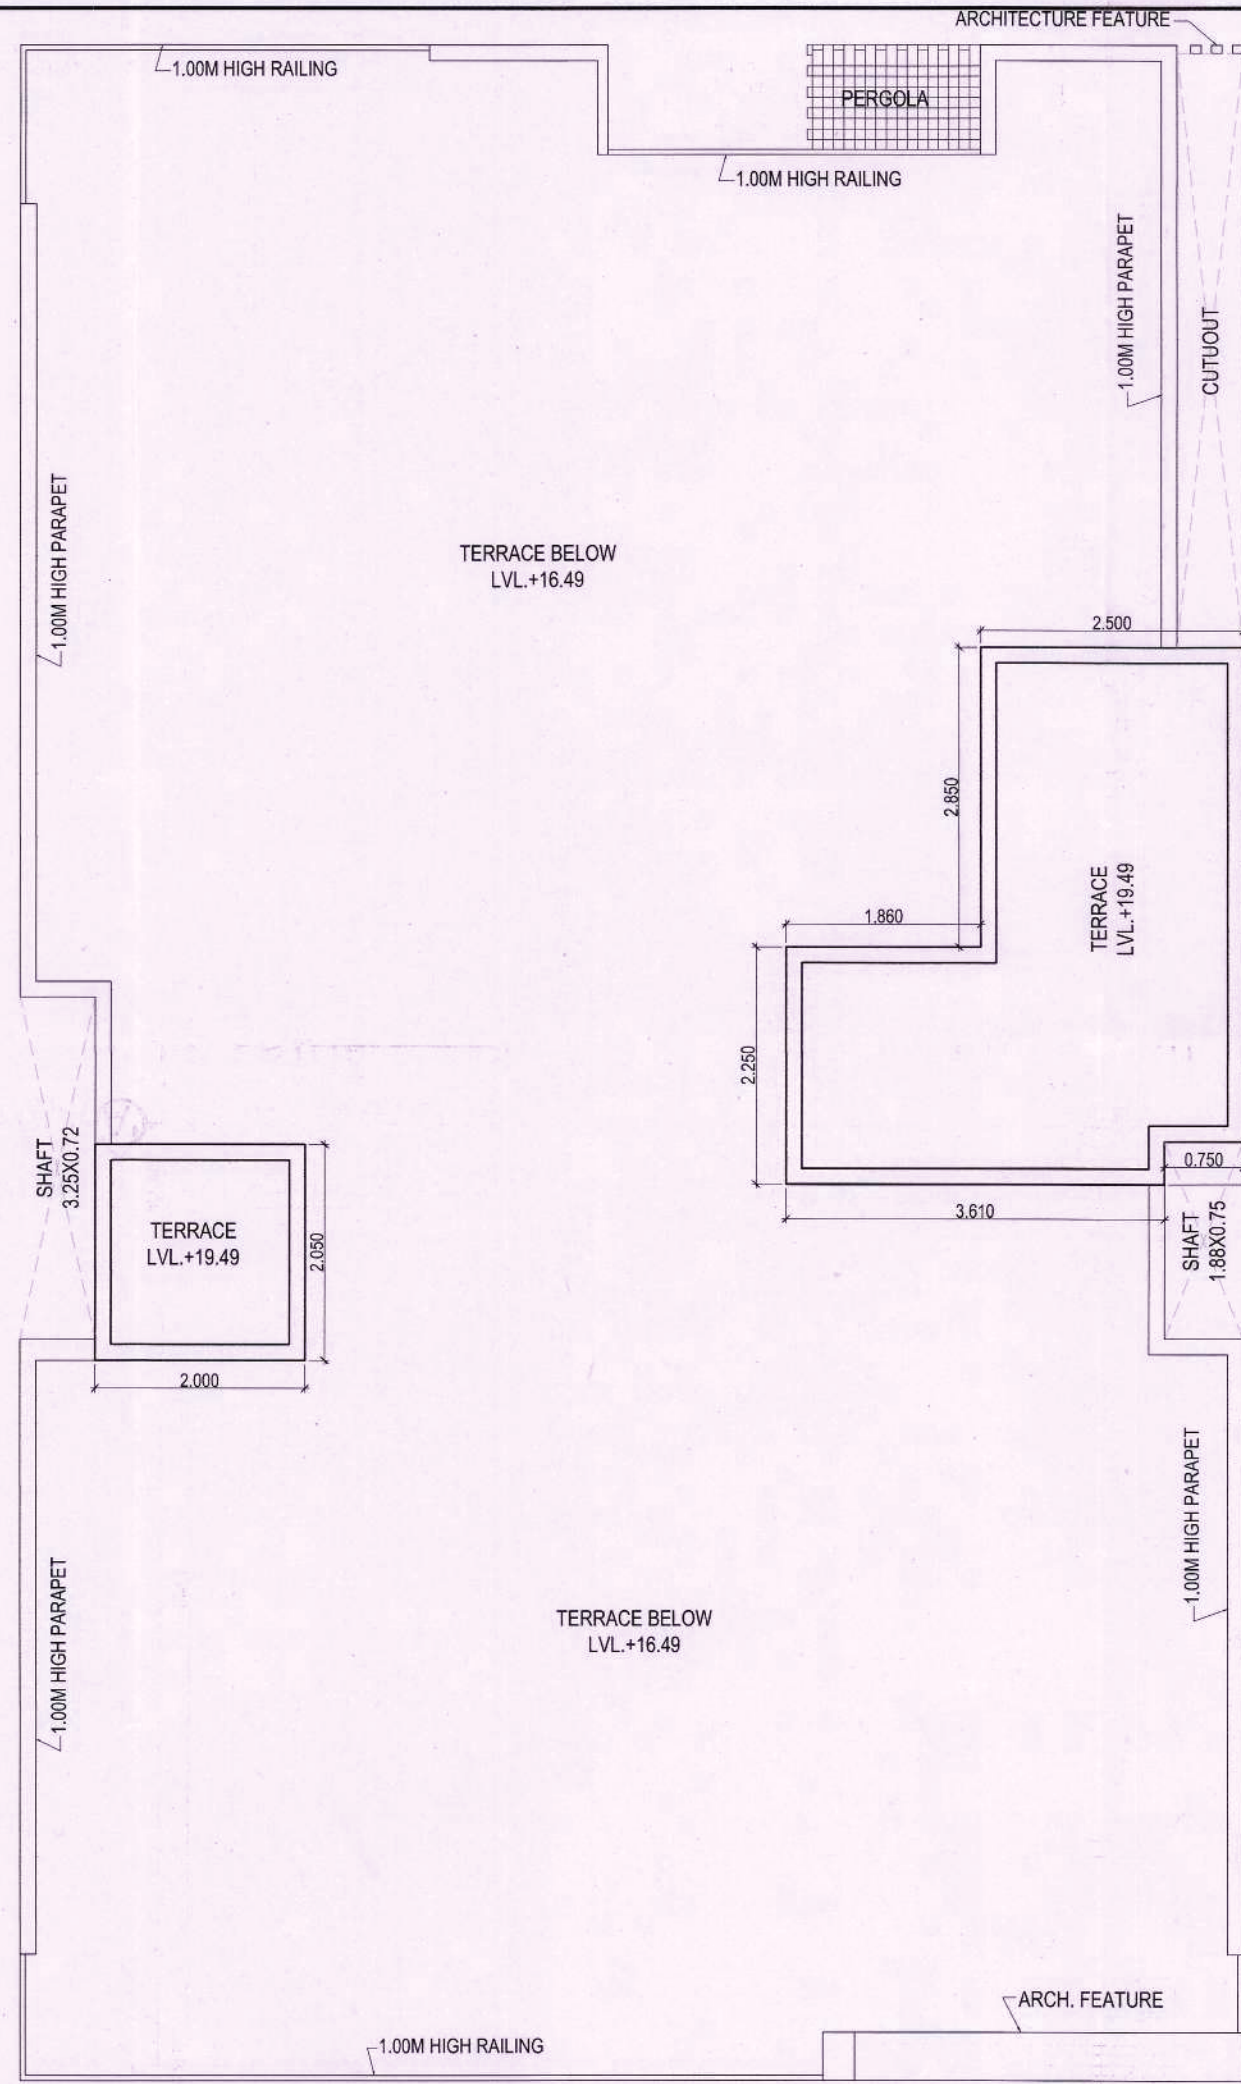
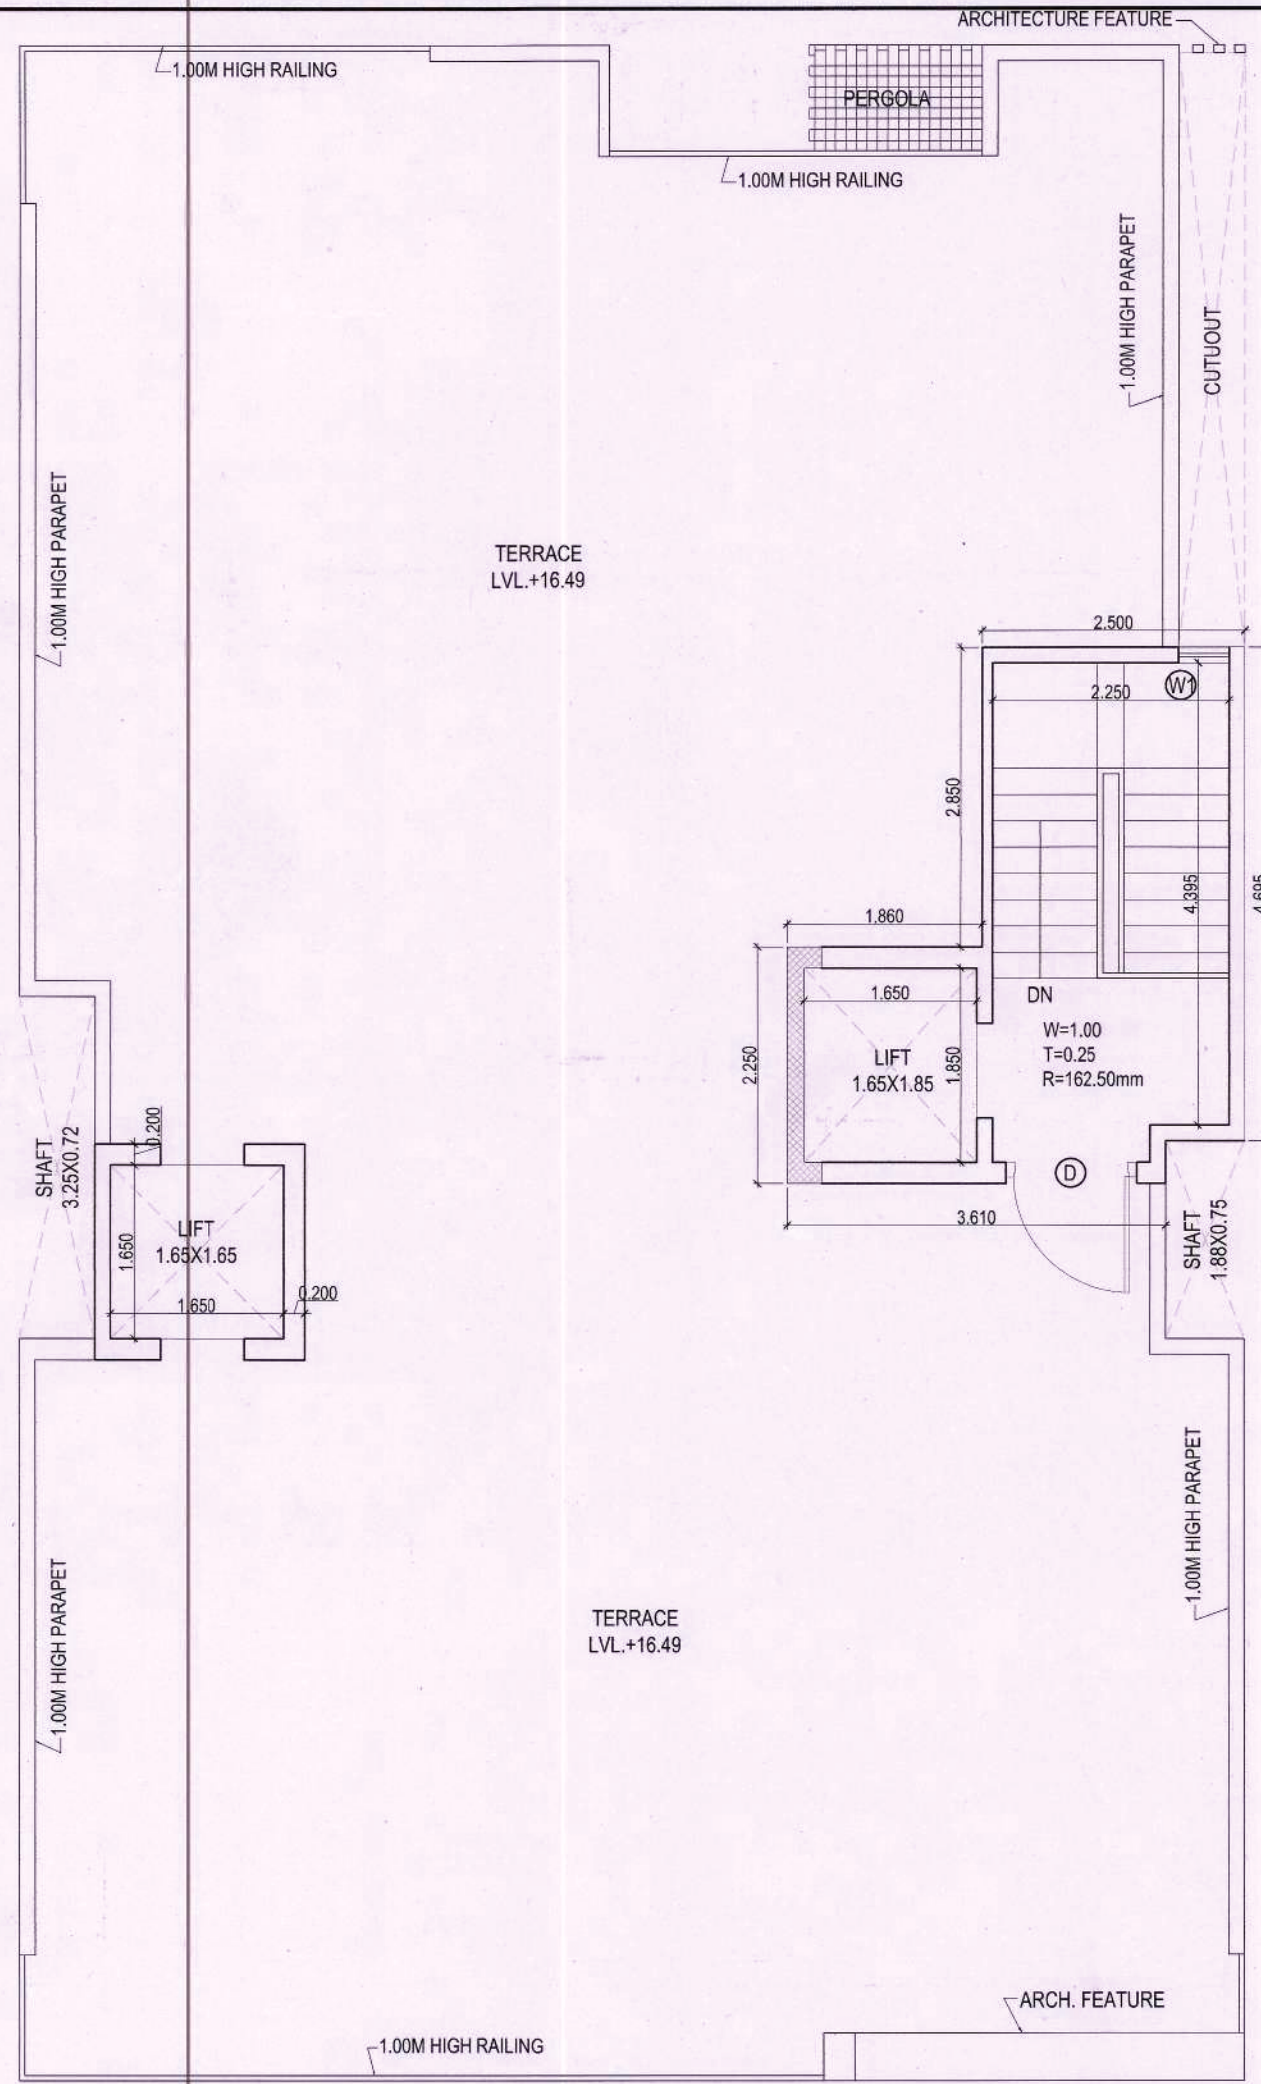
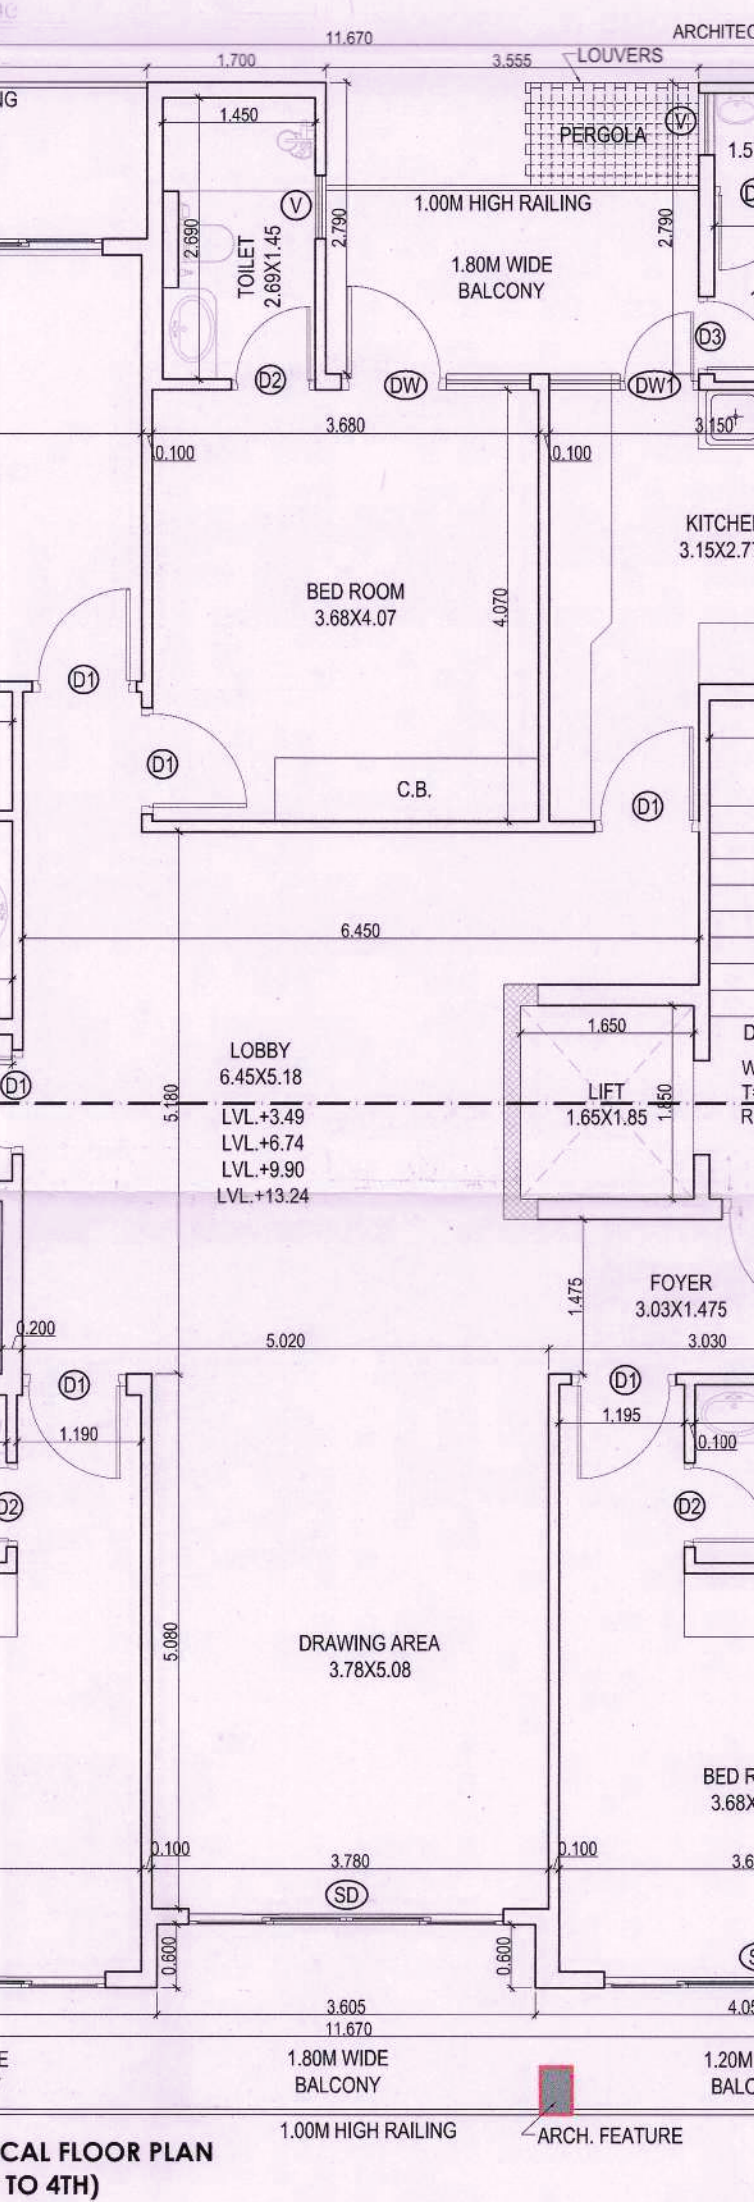
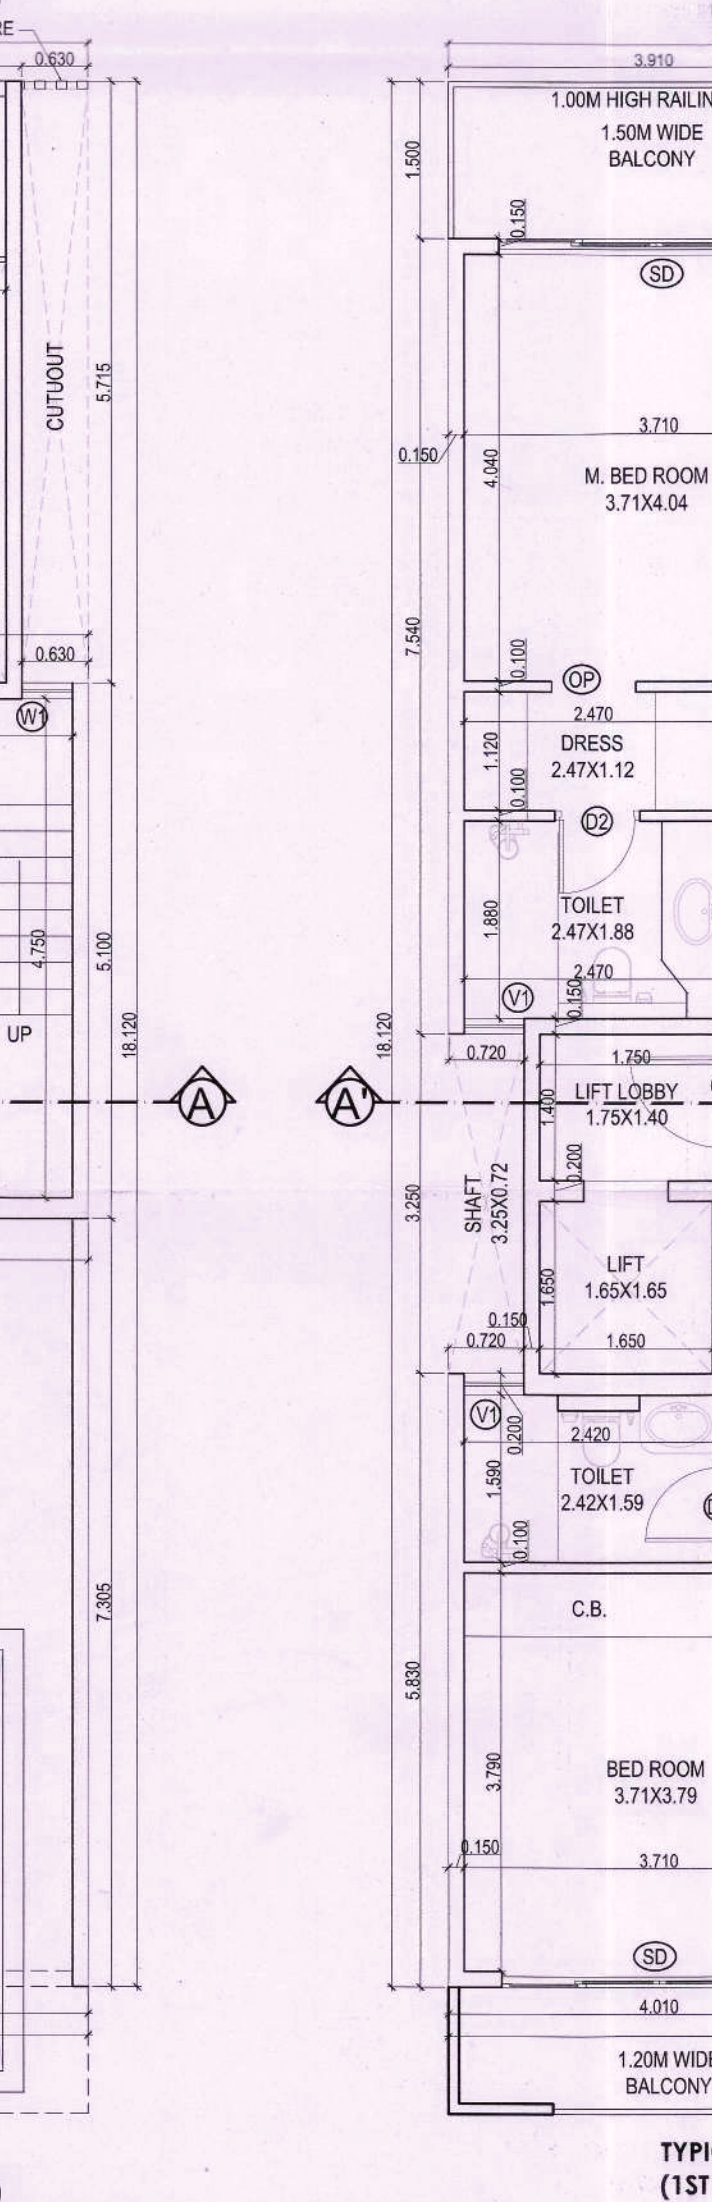
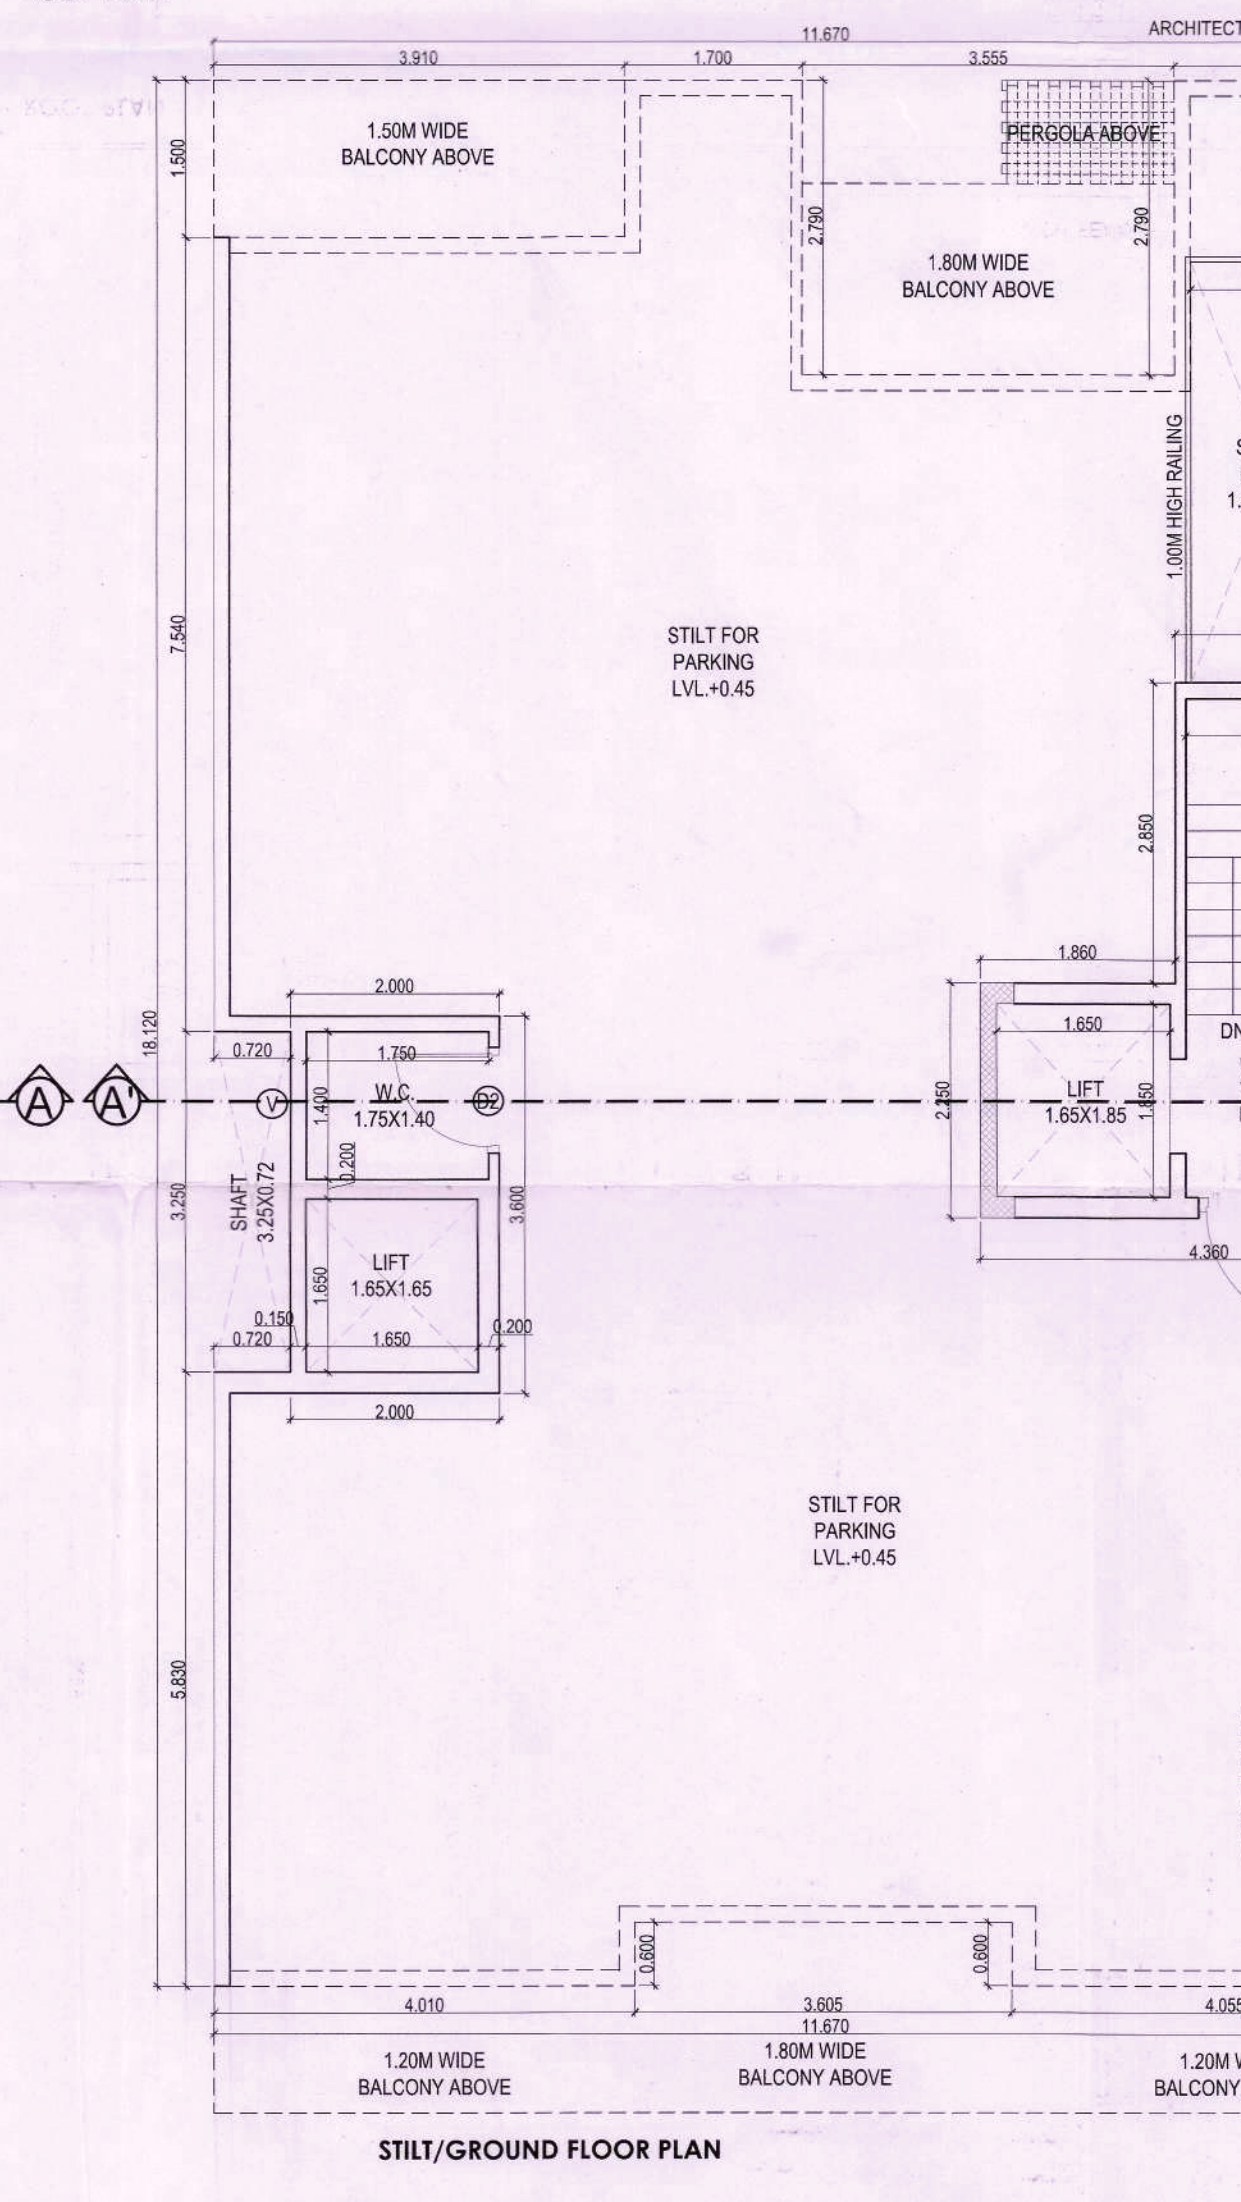


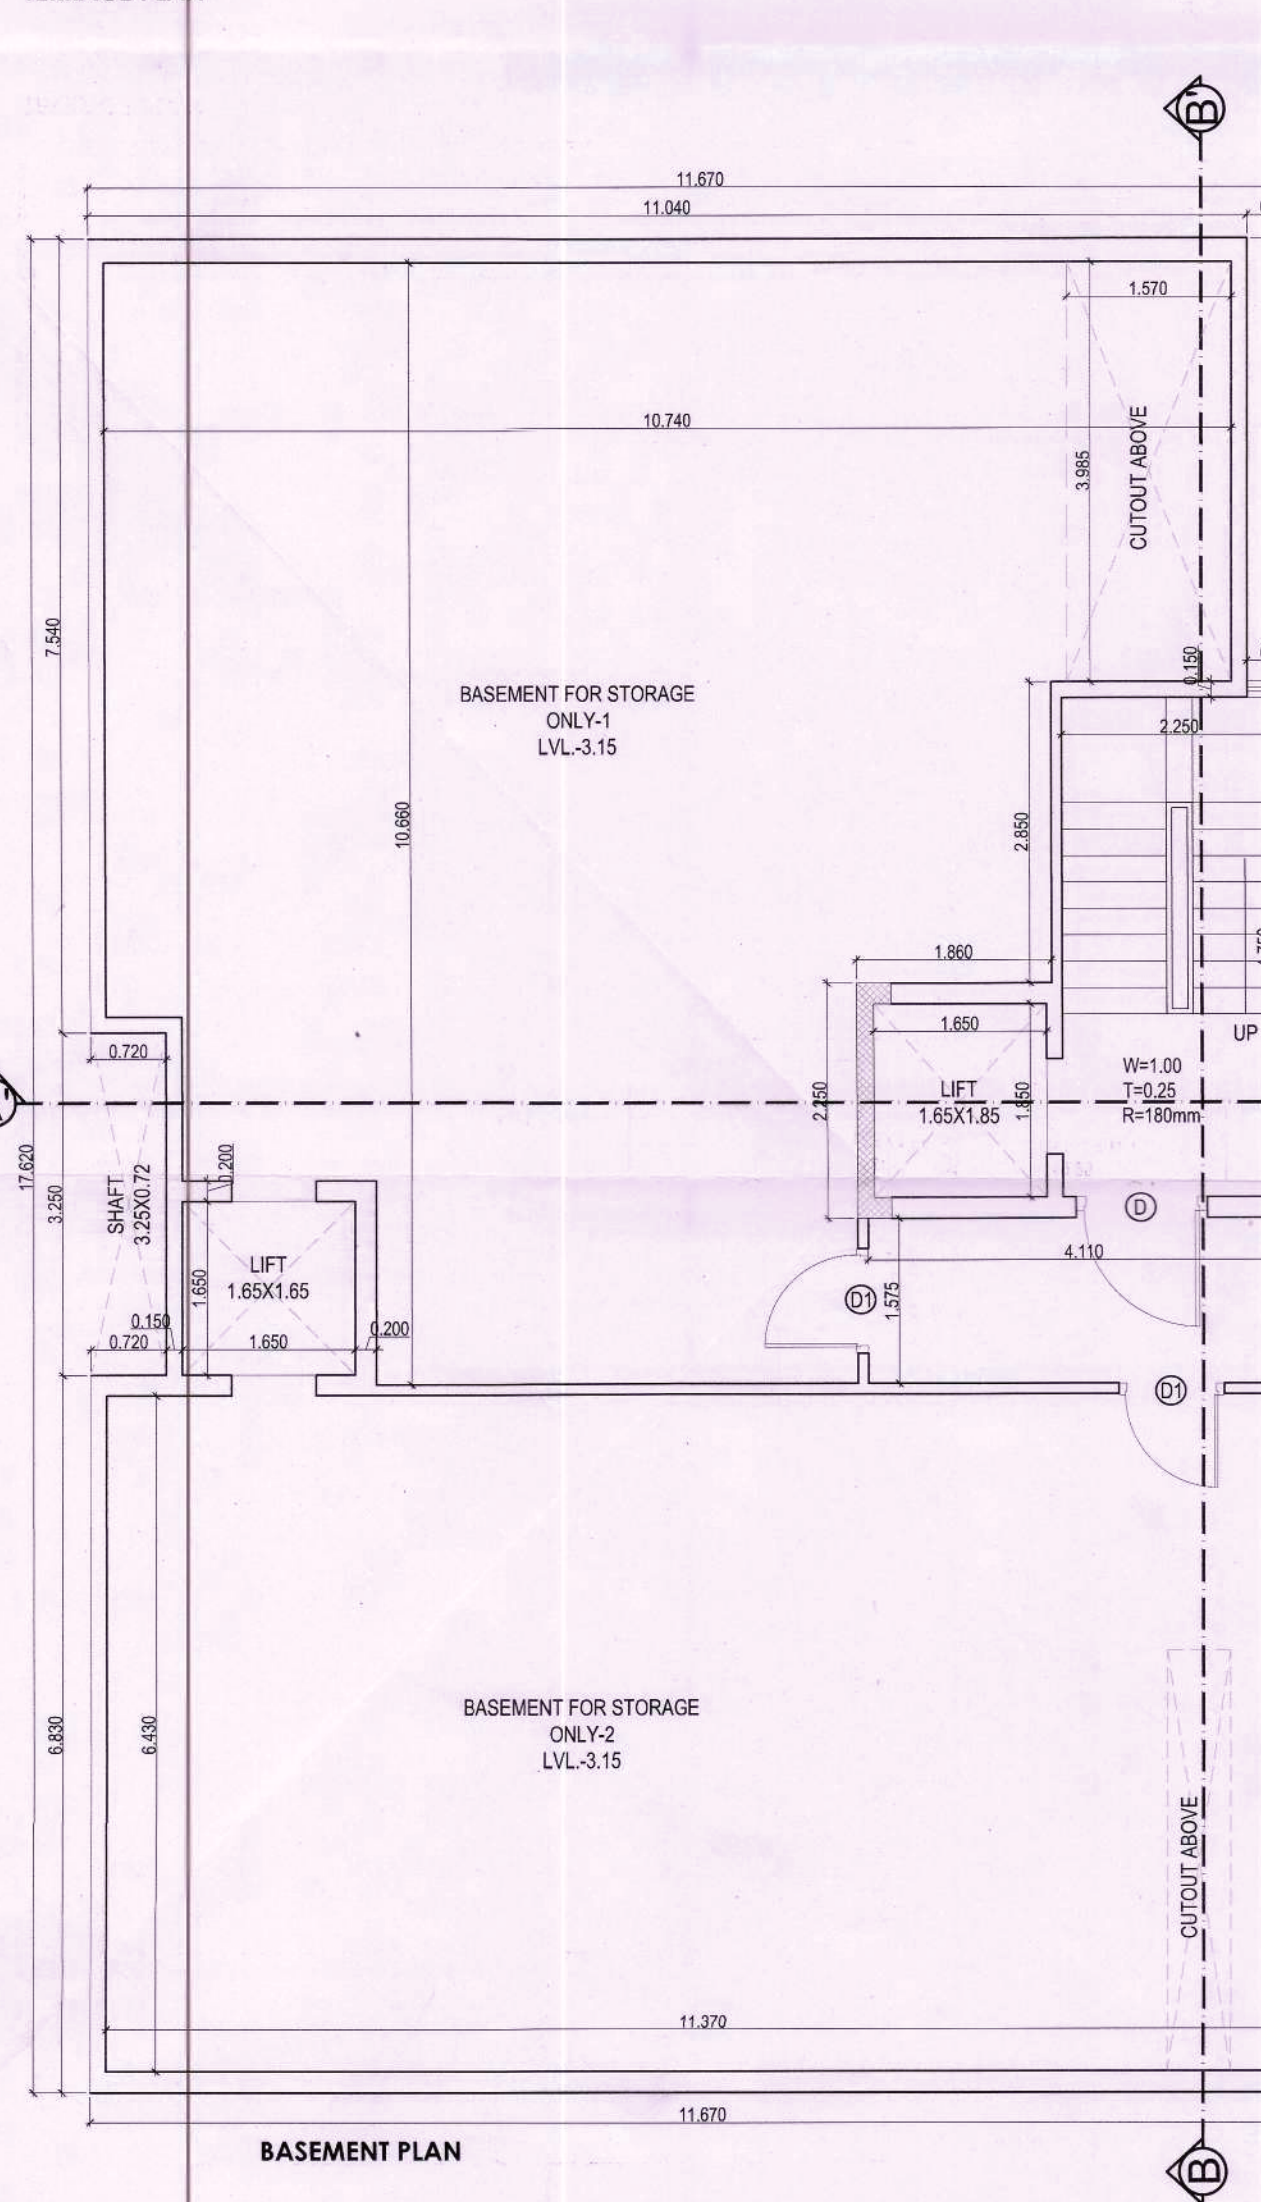

DOOR WINDOW SCHEDULE					
Sr. No.	TYPE	WIDTH	HEIGHT	CILL	INTEL
1	D	1.250	2.40	2.40	
2	D1	1.000	2.40	2.40	
3	D2	0.80	2.40	2.40	
4	D3	0.74	2.40	2.40	
5	SD	3.00	2.40	2.40	
6	DW	1.75	2.40	2.40	
7	DW1	1.425	2.40	0.90	2.40
8	W	0.74	1.50	0.60	2.40
9	W1	0.48	1.50	0.60	2.40
10	V	0.60	1.20	1.20	2.40
11	V1	0.57	1.20	1.20	2.40
12	GL	4.00	2.40	00	2.40
13	GL1	2.735	2.40	00	2.40
14	OP	0.80	2.40	00	2.40

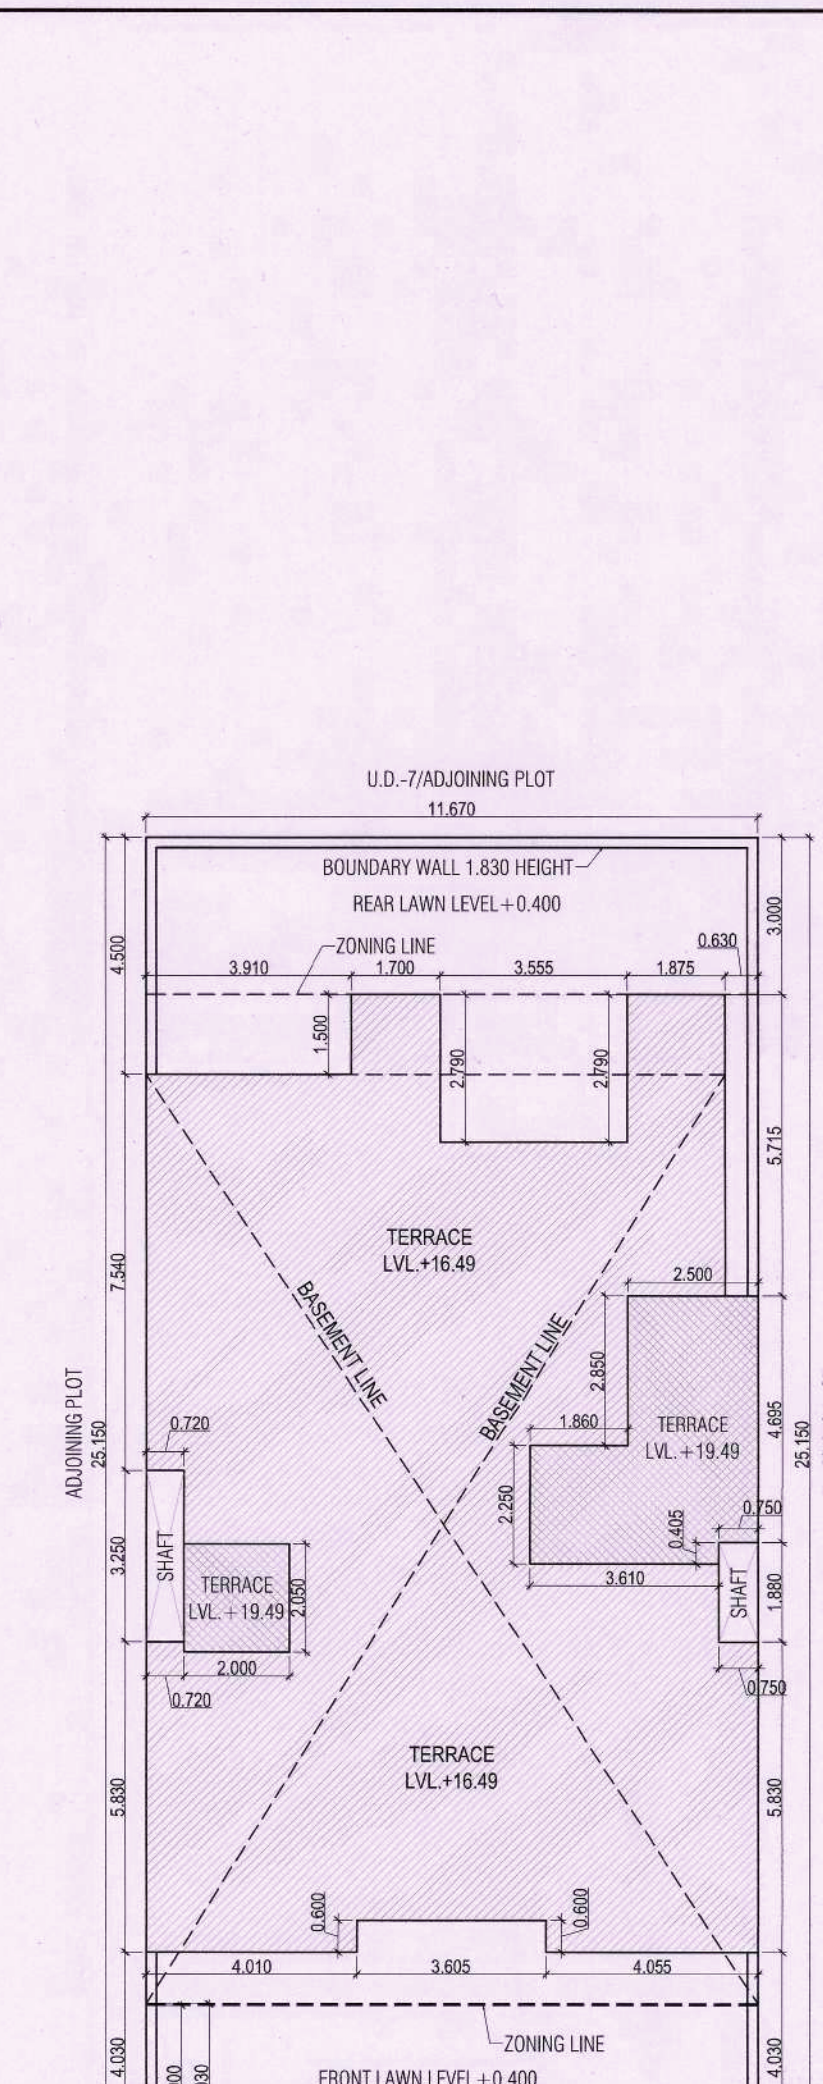

PROPOSED COVERED AREA ON BASEMENT FLOOR					
Sr. No.	COEFF.	WIDTH	HEIGHT	NO.	AREA IN SQMT.
1	1	11.670	18.120	1	209.625
2	1	3.555	2.750	1	9.918
3	1	3.110	1.500	1	5.865
4	1	0.730	3.250	1	2.340
5	1	3.405	0.600	1	2.043
6	1	0.750	1.880	1	1.405
7	1	3.500	0.355	1	0.533
8	1	2.250	4.995	1	8.889
9	1	1.650	1.850	1	3.053
10	1	1.650	1.650	1	2.723
11	1	1.650	1.650	1	2.723
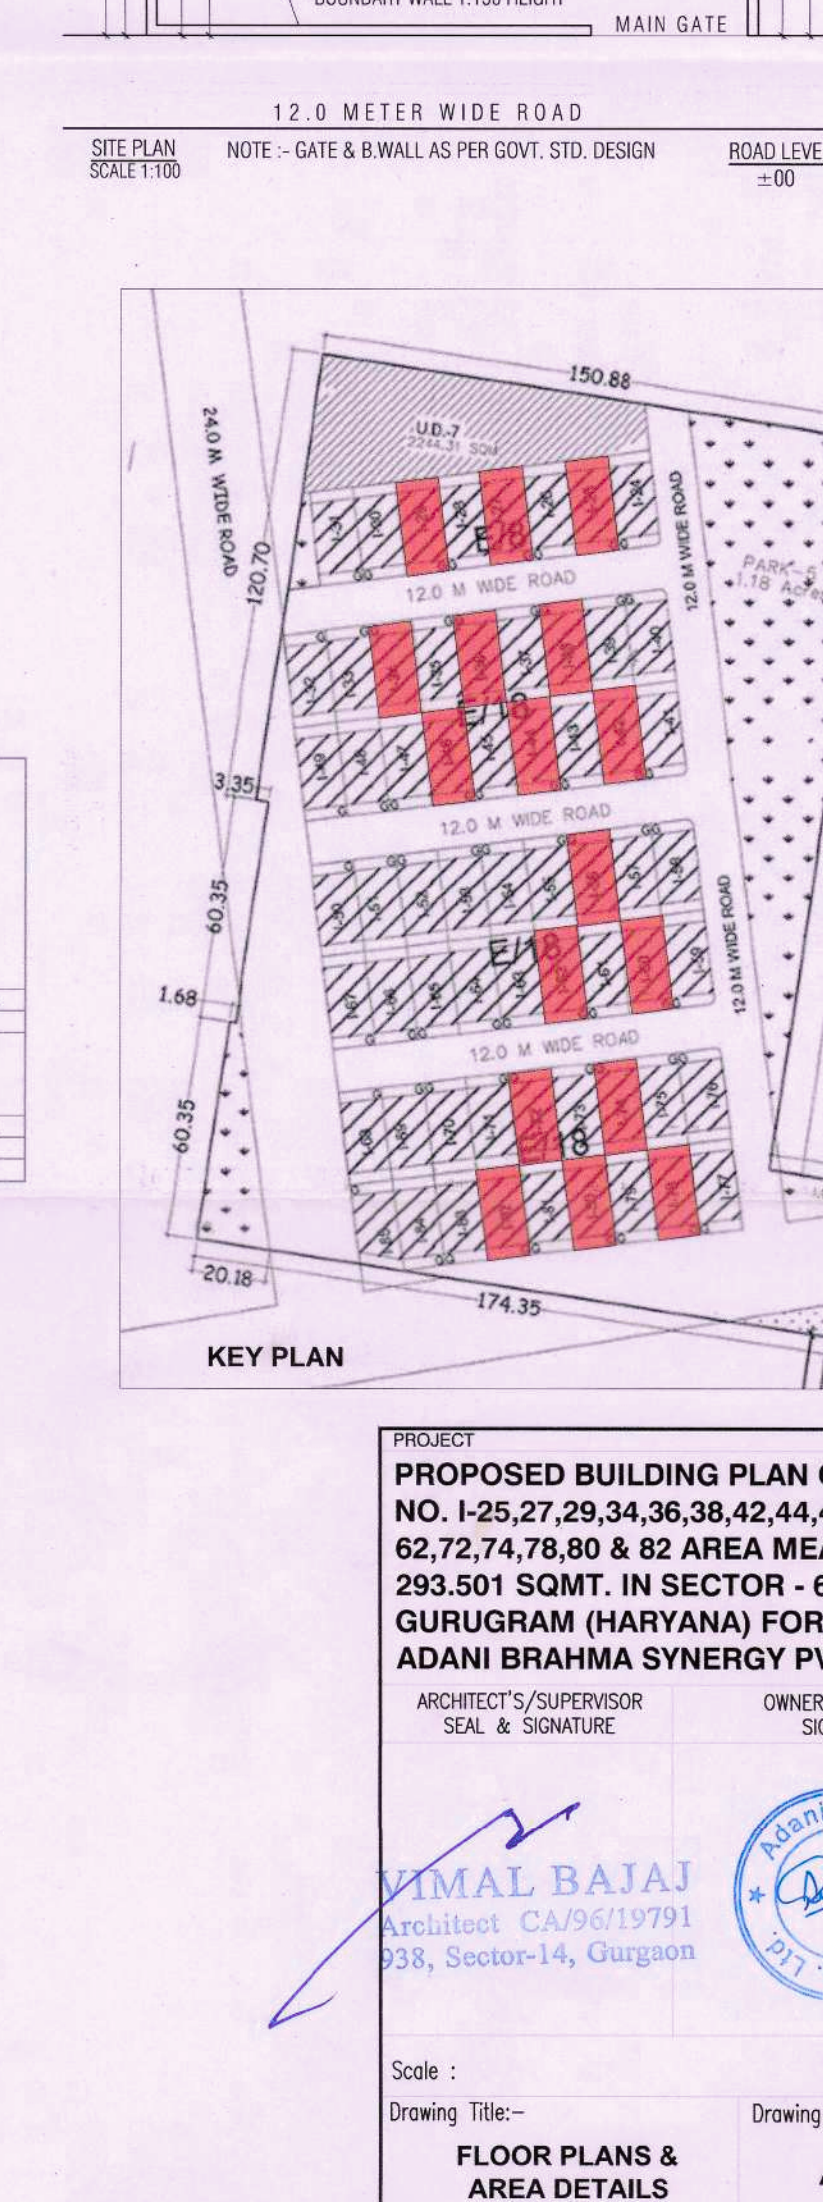

PROPOSED BUILDING PLAN OF PLOT NO. 1-25,27,29,34,36,38,42,44,46,56,60, 62,72,74,78,80 & 82 AREA MEASURING 293.501 SQMT. IN SECTOR - 63, GURUGRAM (HARYANA) FOR M/S ADANI BRAHMA SYNERGY PVT. LTD.

ARCHITECT'S SUPERVISOR SEAL & SIGNATURE

OWNER/AUTH. SIGN.

VIMAL BAJAJ
Architect CA/96/19791
938, Sector-14, Gurgaon

Scale : Drawing Title:- **FLOOR PLANS & AREA DETAILS**

1 : 50 Drawing No:- **A-01**