




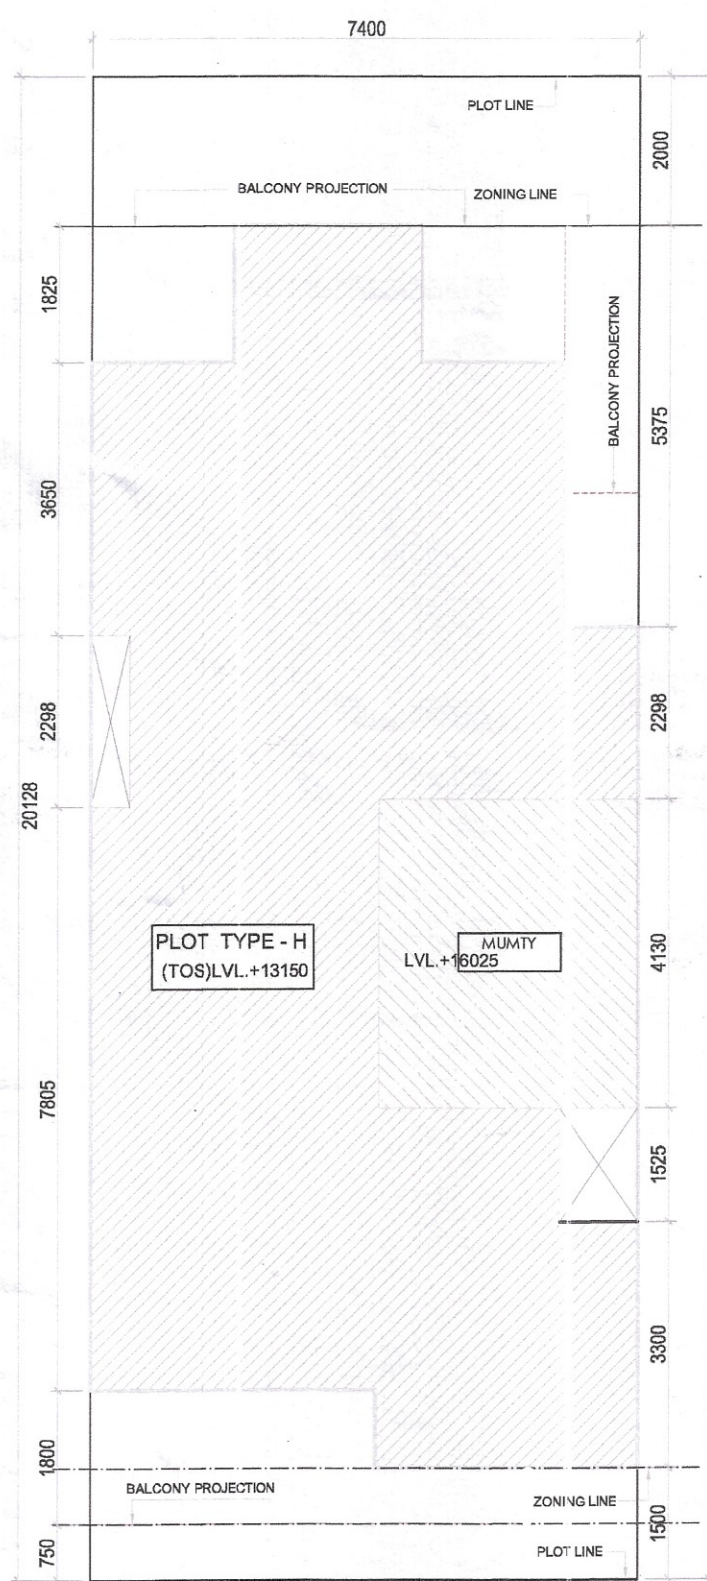


FRONT ROAD 9.0M. WIDE
SITE PLAN

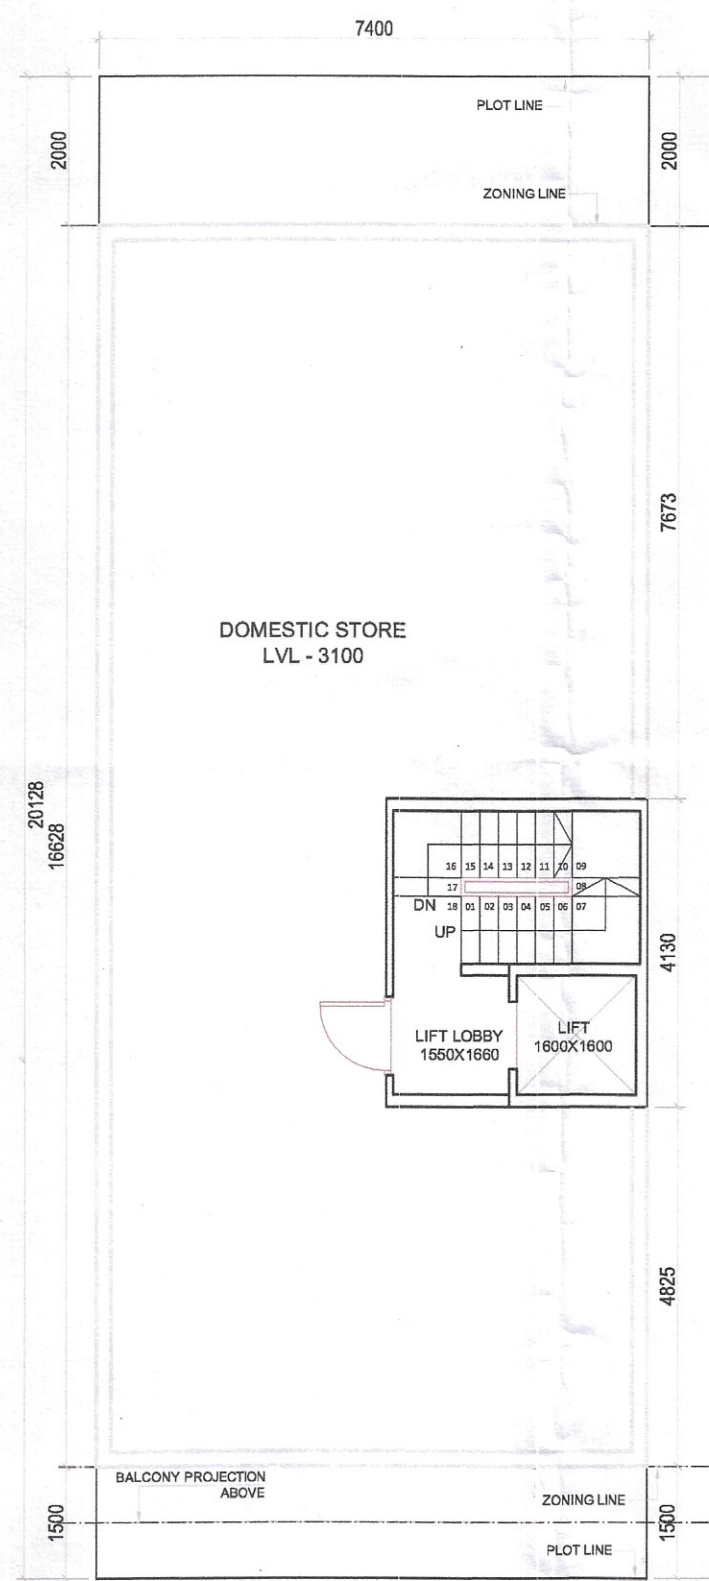


BASEMENT FLOOR PLAN

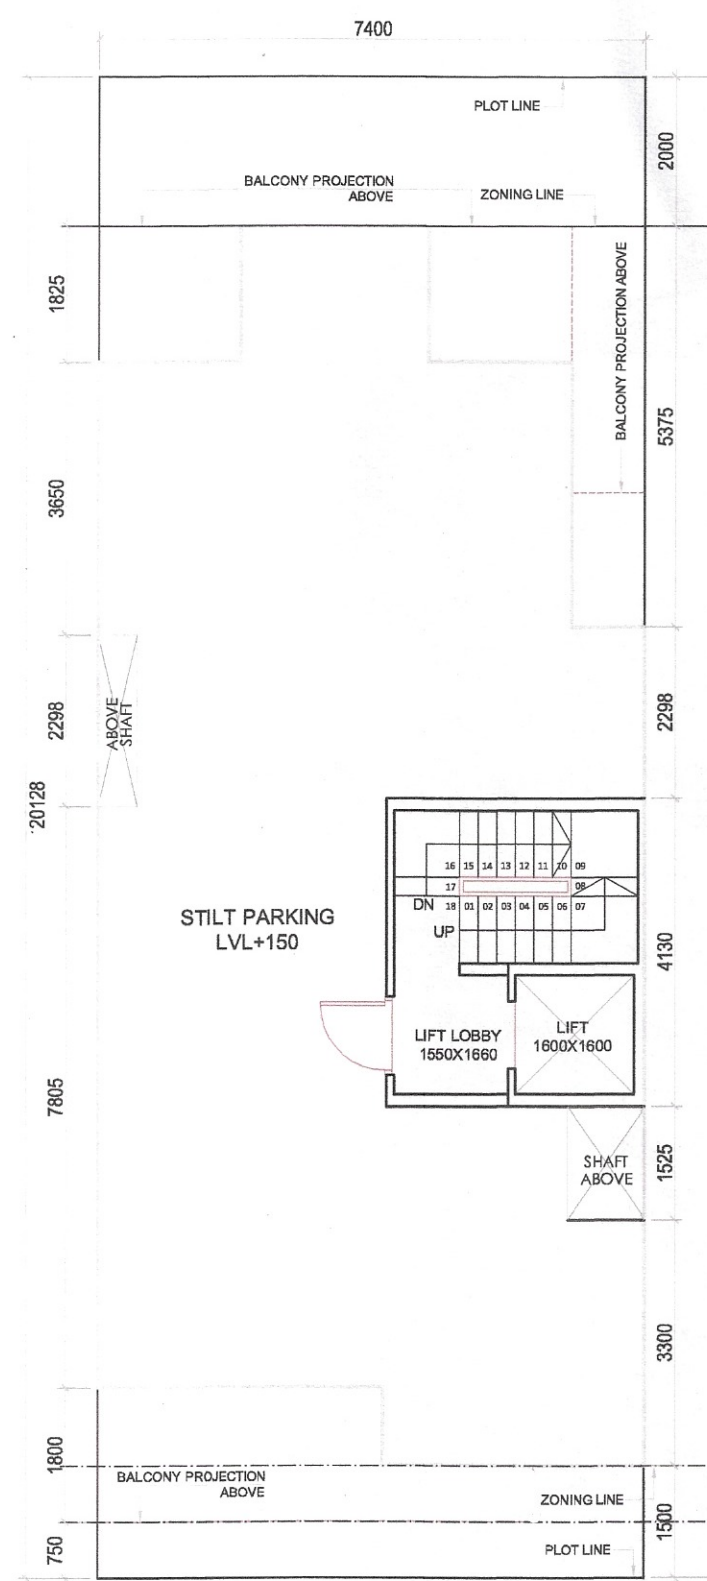

STILT FLOOR PLAN

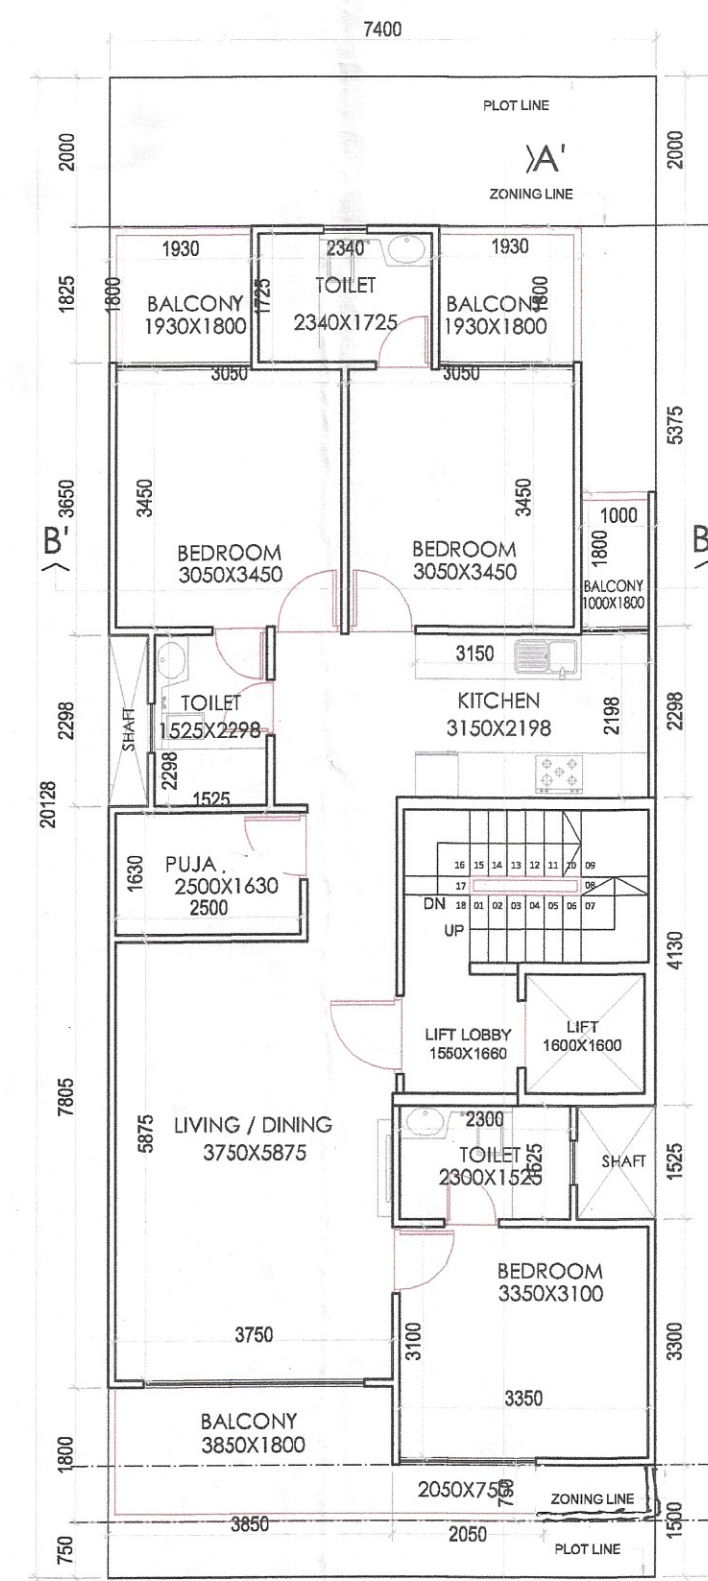

1ST, 2ND & 3RD FLOOR PLAN (TYP.)

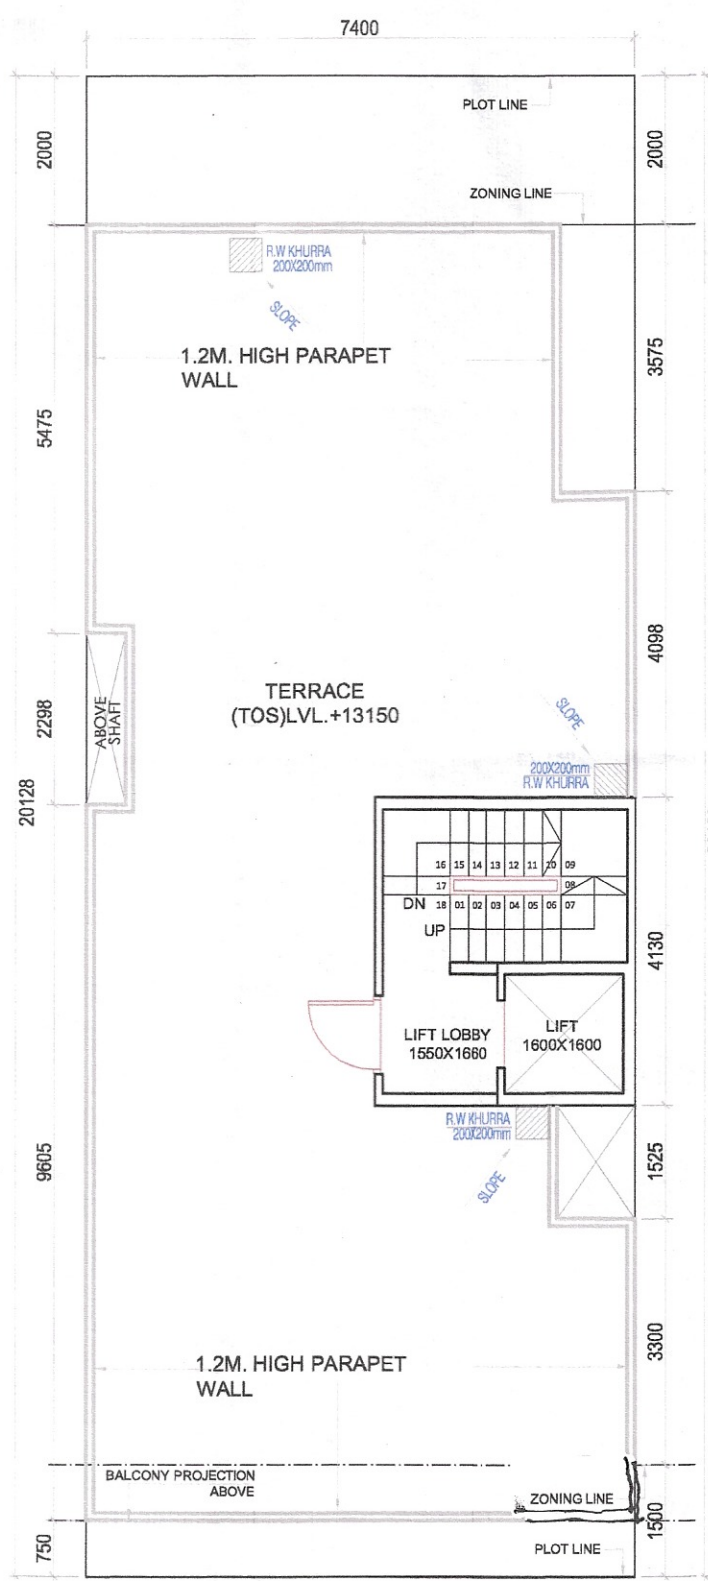

TERRACE FLOOR PLAN

TYPICAL FLOOR AREA DIAGRAM

FOUND AS PER SELF CERTIFICATION POLICY
Plot No. _____
SD _____
PA _____
ATP _____
JD _____

NO.	DESCRIPTION	UNIT	QTY
1.	110 Ø PVC SOIL PIPE	110 Ø	1
2.	110 Ø PVC WASTE PIPE	110 Ø	1
3.	110 Ø PVC WASTE PIPE	110 Ø	1
ITEM	L	X	B	X	FACTOR	X	NO	=	SQ.MT
1	3.500	x	4.130	x	1.0	x	1	=	14.455
TOTAL									14.455

ITEM	L	X	B	X	FACTOR	X	NO	=	SQ.MT
1	3.500	x	4.130	x	1.0	x	1	=	14.455
TOTAL									14.455

6	DW3	1.050X2.300	0.050	2.300
7	DW4	1.050X2.300	0.050	2.300
8	DW5	0.750X2.300	0.050	2.300
9	V	0.800X0.850	1.500	2.300

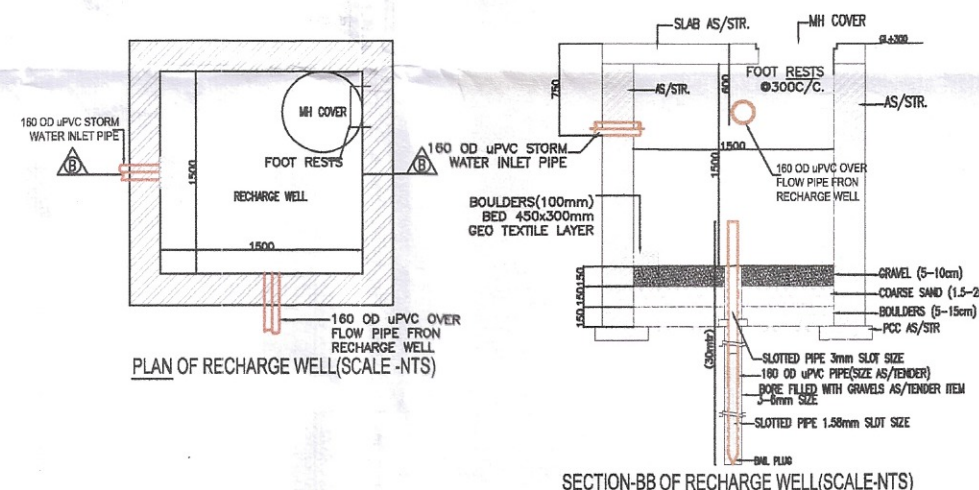


PLAN OF RECHARGE WELL (SCALE: NTS)


SECTION-BB OF RECHARGE WELL (SCALE: NTS)

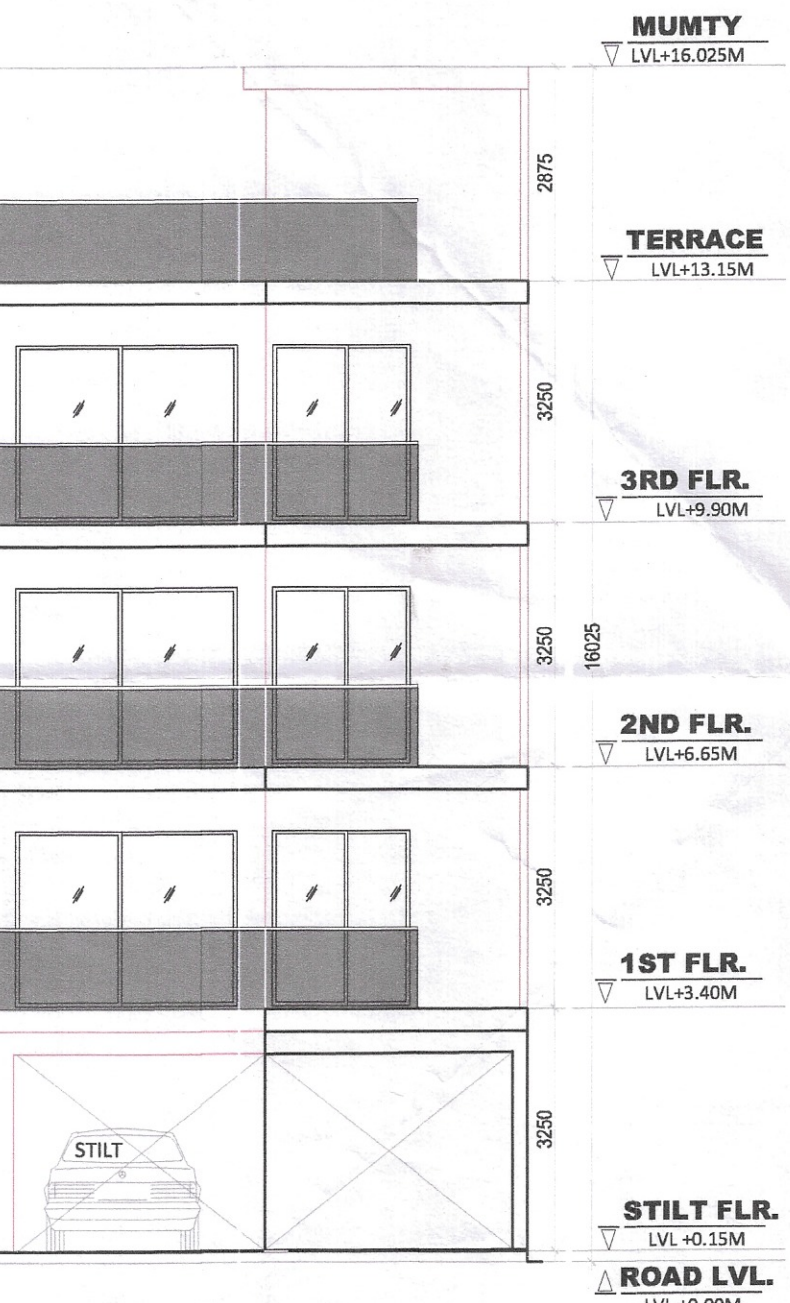

FRONT ELEVATION

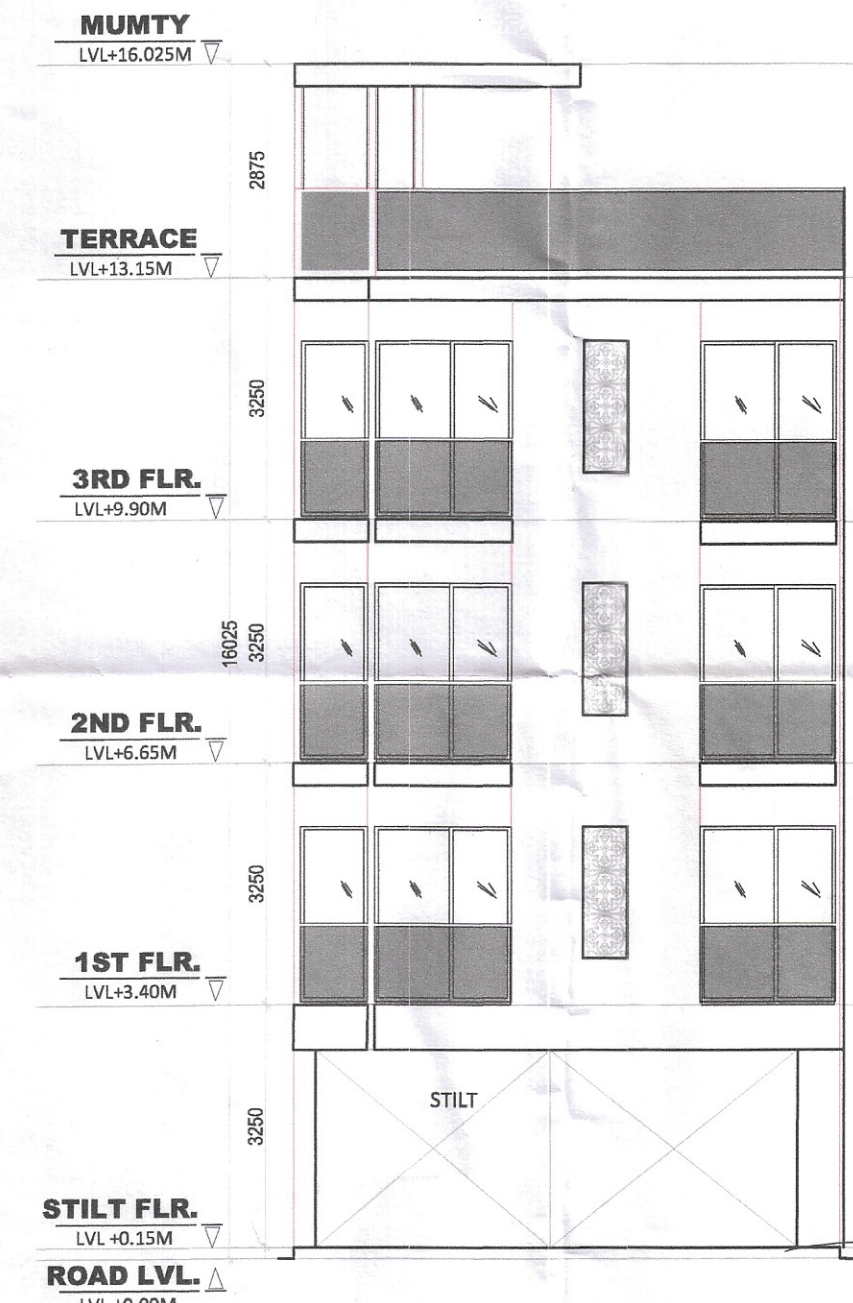

REAR ELEVATION

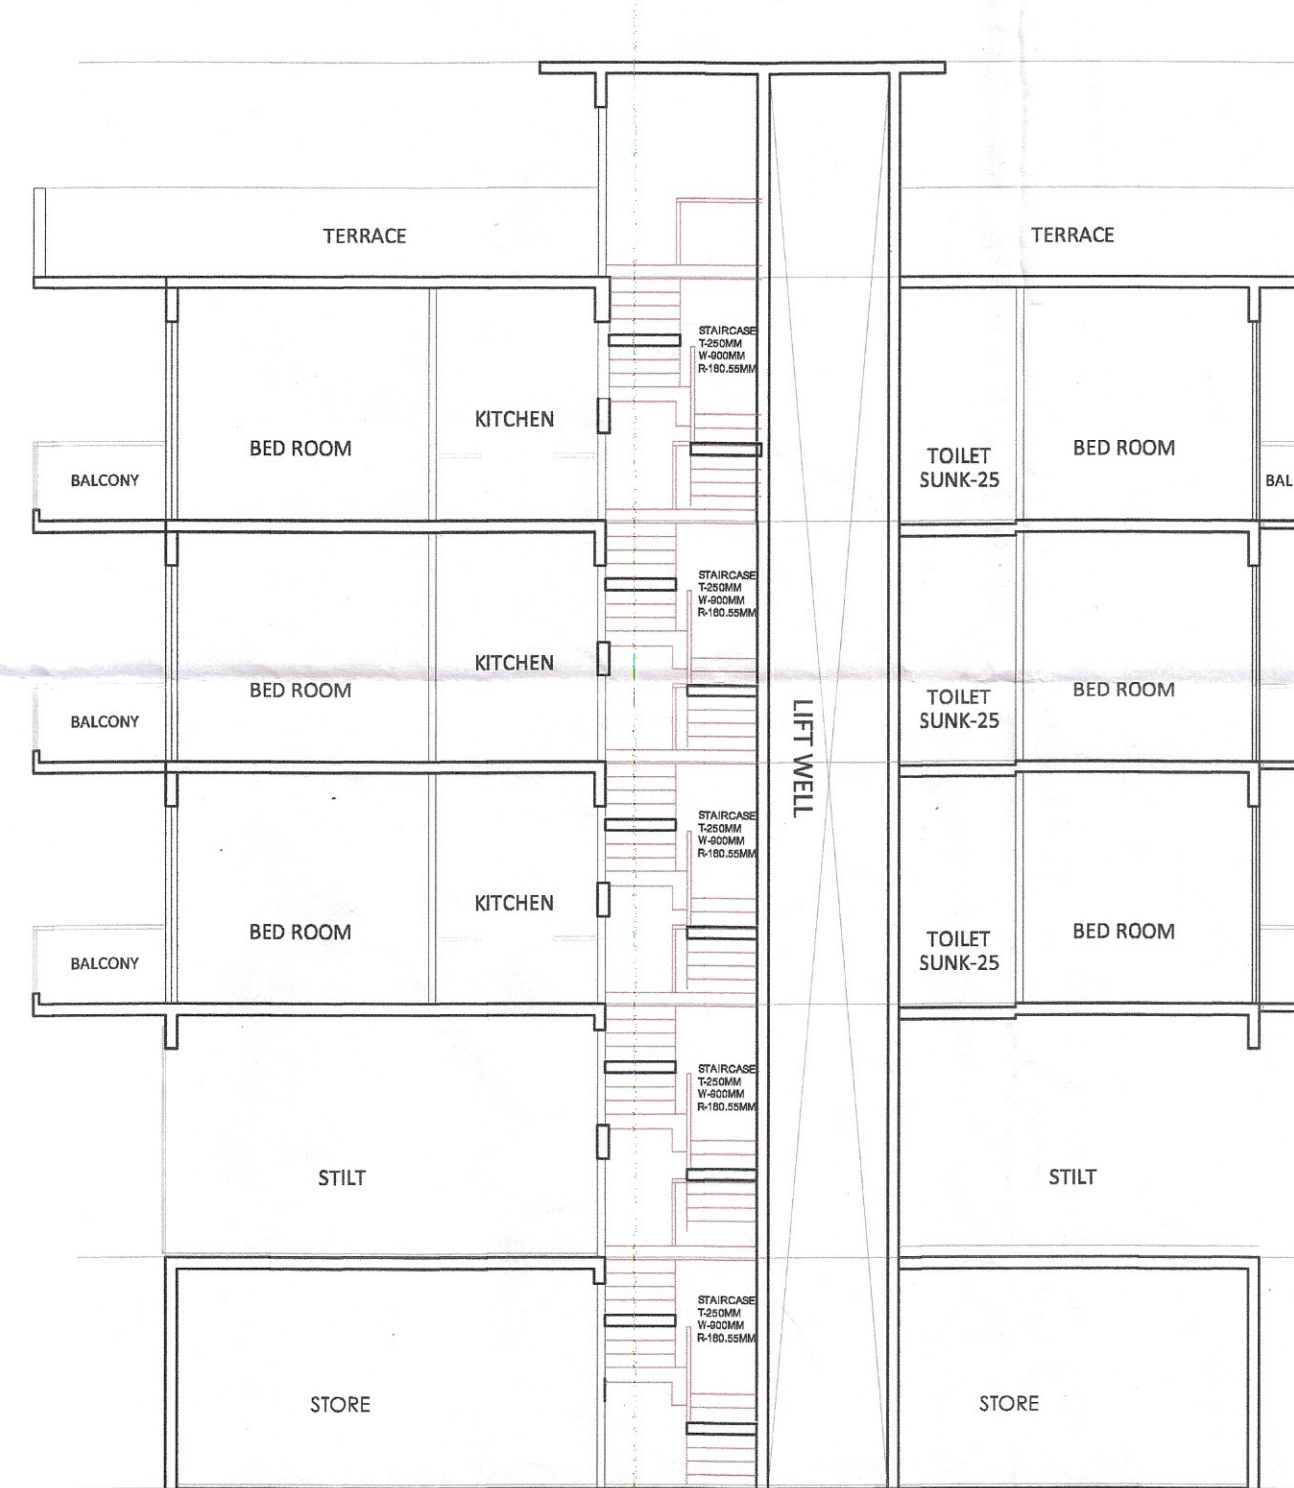

SECTION - AA'



SECTION - BB'

BUILT UP AREA DETAILS		SQ.MT
TOTAL AREA OF BASEMENT FLOOR		123.047
TOTAL AREA OF STILT FLOOR + AREA OF STAIRCASE + LIFT		108.908
TOTAL FAR AREA OF FIRST FLOOR + AREA OF STAIRCASE		101.218
TOTAL AREA OF SECOND FLOOR + AREA OF STAIRCASE		101.218
TOTAL AREA OF THIRD FLOOR + AREA OF STAIRCASE		101.218
TOTAL AREA OF MUMTY & MACHINE ROOM		14.155
TOTAL BUILT UP AREA		550.061

SANCTIONED & VALID FOR TWO YEARS
PLOT No. _____
DTP _____
AD _____
PA _____
SD _____

NOTE:
1. ADJACENT PLOTS WILL BE AS MIRROR LAYOUT.
2. TOILETS WILL BE MECHANICALLY VENTILATED.

PROJECT :
Building Plan of plot no. Type 'H' 2, 4, 6
measuring 148.95 Sq. meter situated in Industrial Plotted
Colony (DDJAY) on an area of 125.6 acres in Revenue estate of
village Bhodi, Ghanroji Mahendwara, Tehsil, District
Gurugram (Licence no 121 of 2024 Dated 14/08/2024 to
Signature Global Business Park. Pvt. Ltd.

DRG.NO.- SIG/TYPE-H
ARCHITECT'S SIGN
OWNER'S SIGN

Signature of Architect
Signature of Owner