

SUBMISSION DRAWING


Notes:

- Dimensions are not to be scaled.
- All windows & ventilators are operable.


No.	Scale	By	Description

Notes:


- Rear open spaces will be combined and will be shared.
- Pocket A is a Gated Complex.
- VRF system is being provided.
- Full DG power back up is being provided.
- Toilet are mechanical ventilated.

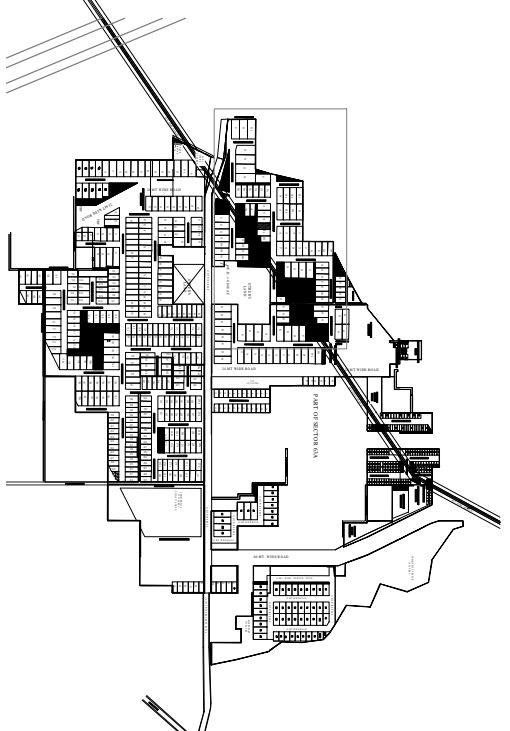

KEY PLAN

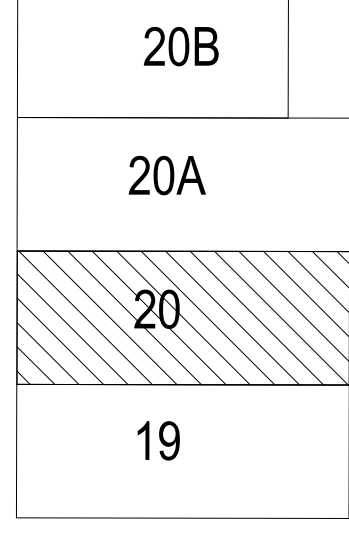

MIDDLE TYPOLOGY-II

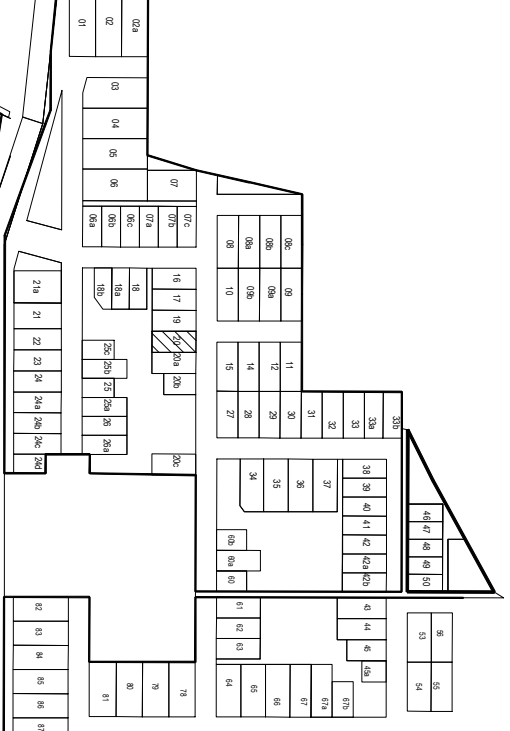

KEY PLAN

Sanctioned & Valid For Two Years

Architect
ASHU CAZDVI/40332
Sanjeev Puri, Ltd.
Plot No. 588, Sec-32, Gurgaon-122001

MIDDLE TYPOLOGY-II
PLOT NO-201
POCKET - A

Architects:
Arcop Associates Pvt. Ltd. **ARCOP**
Plot No. 386, Sec-32, Gurgaon-122001
The Arcop Group

Building Services (MEP) Consultants:

SNC

Sunil Noyyar Consulting Engineers LLP
Head Office : 206, 206A & 206B-206B, 2nd & 3rd floor,
Sector-29, Gurgaon-122001
Tel : +91-121-4803800 (30 Lines)
E-mail : srinagar@snec.com


PROJECT TITLE:
AVANA PROJECTS LLP.

PART OF RESIDENTIAL PLOT NO. CO-01 IN
SECTOR-63A, GURGAON - 110, 202/75
ACRES
(100.268 ACRES UNDER LICENSE NO.119
OF 2011 + 7.6625 ACRES ADDITIONAL
LICENSE NO.21 OF 2014 +2.08125 ACRES
ADDITIONAL LICENSE NO.104 OF 2019)


OWNER SIGNATURE

ARCH. SIGNATURE


SCALE : 1:100
DRAWING NO. :
DATE : JULY 2024
A-20

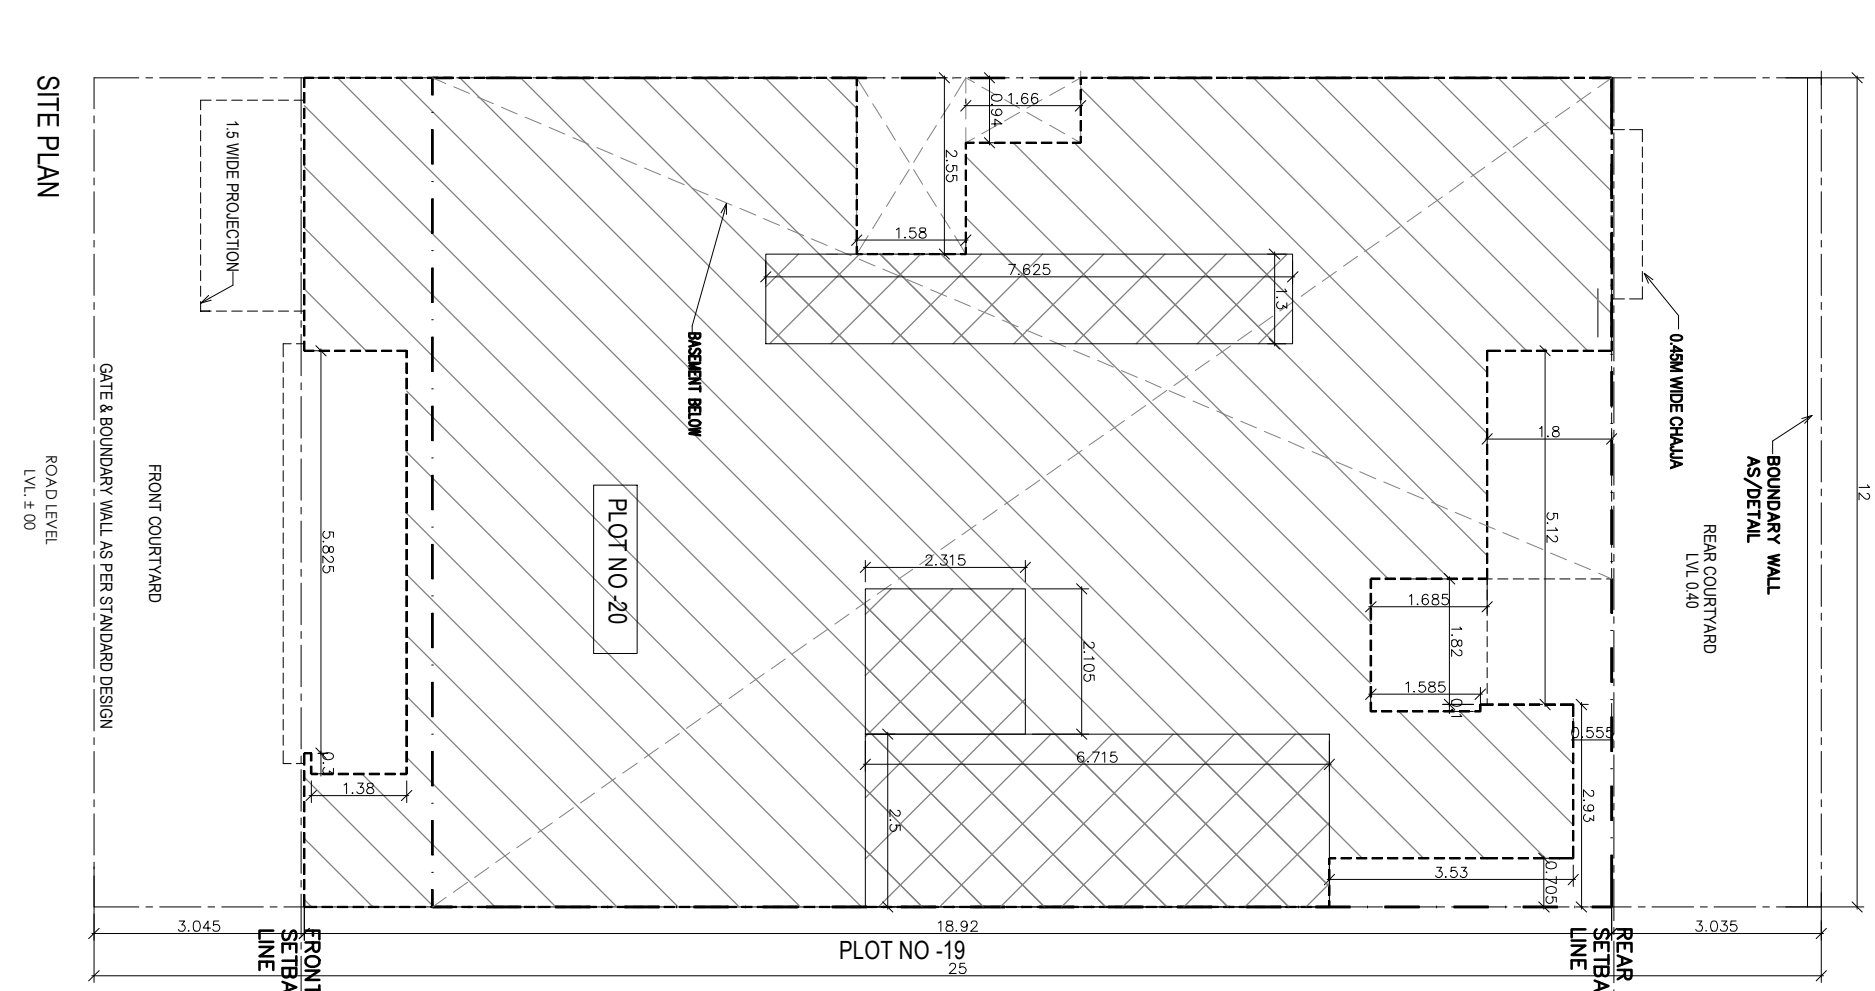


SITE PLAN

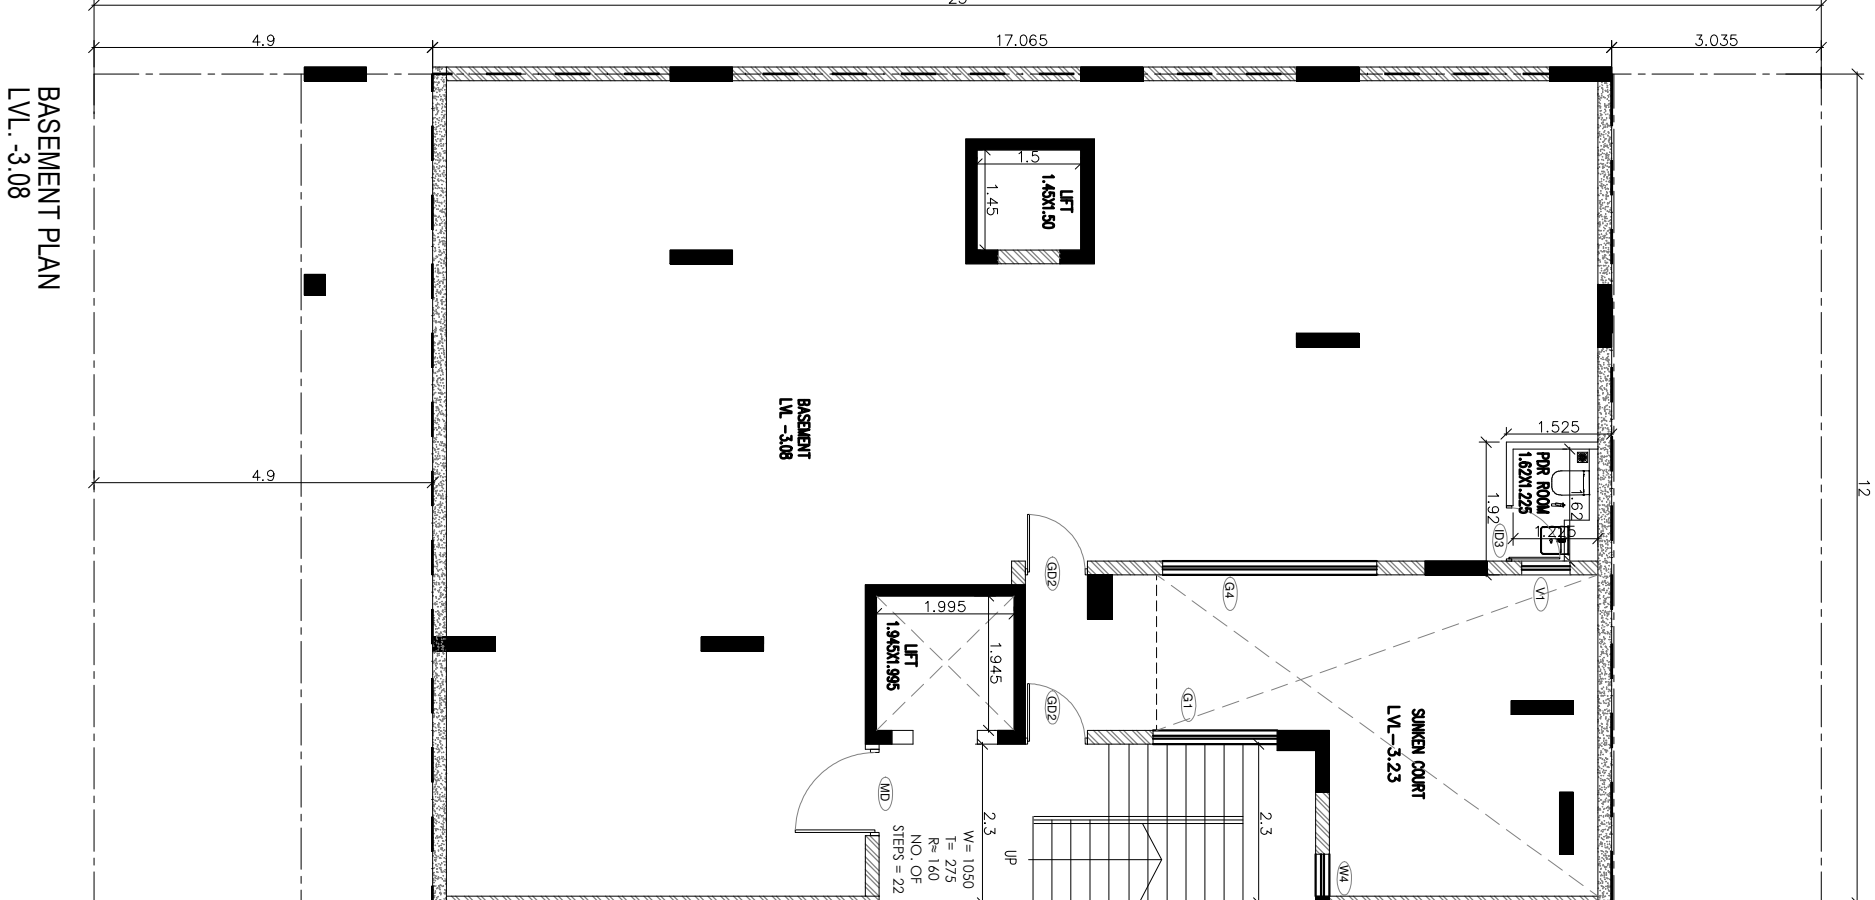


Basement Plan

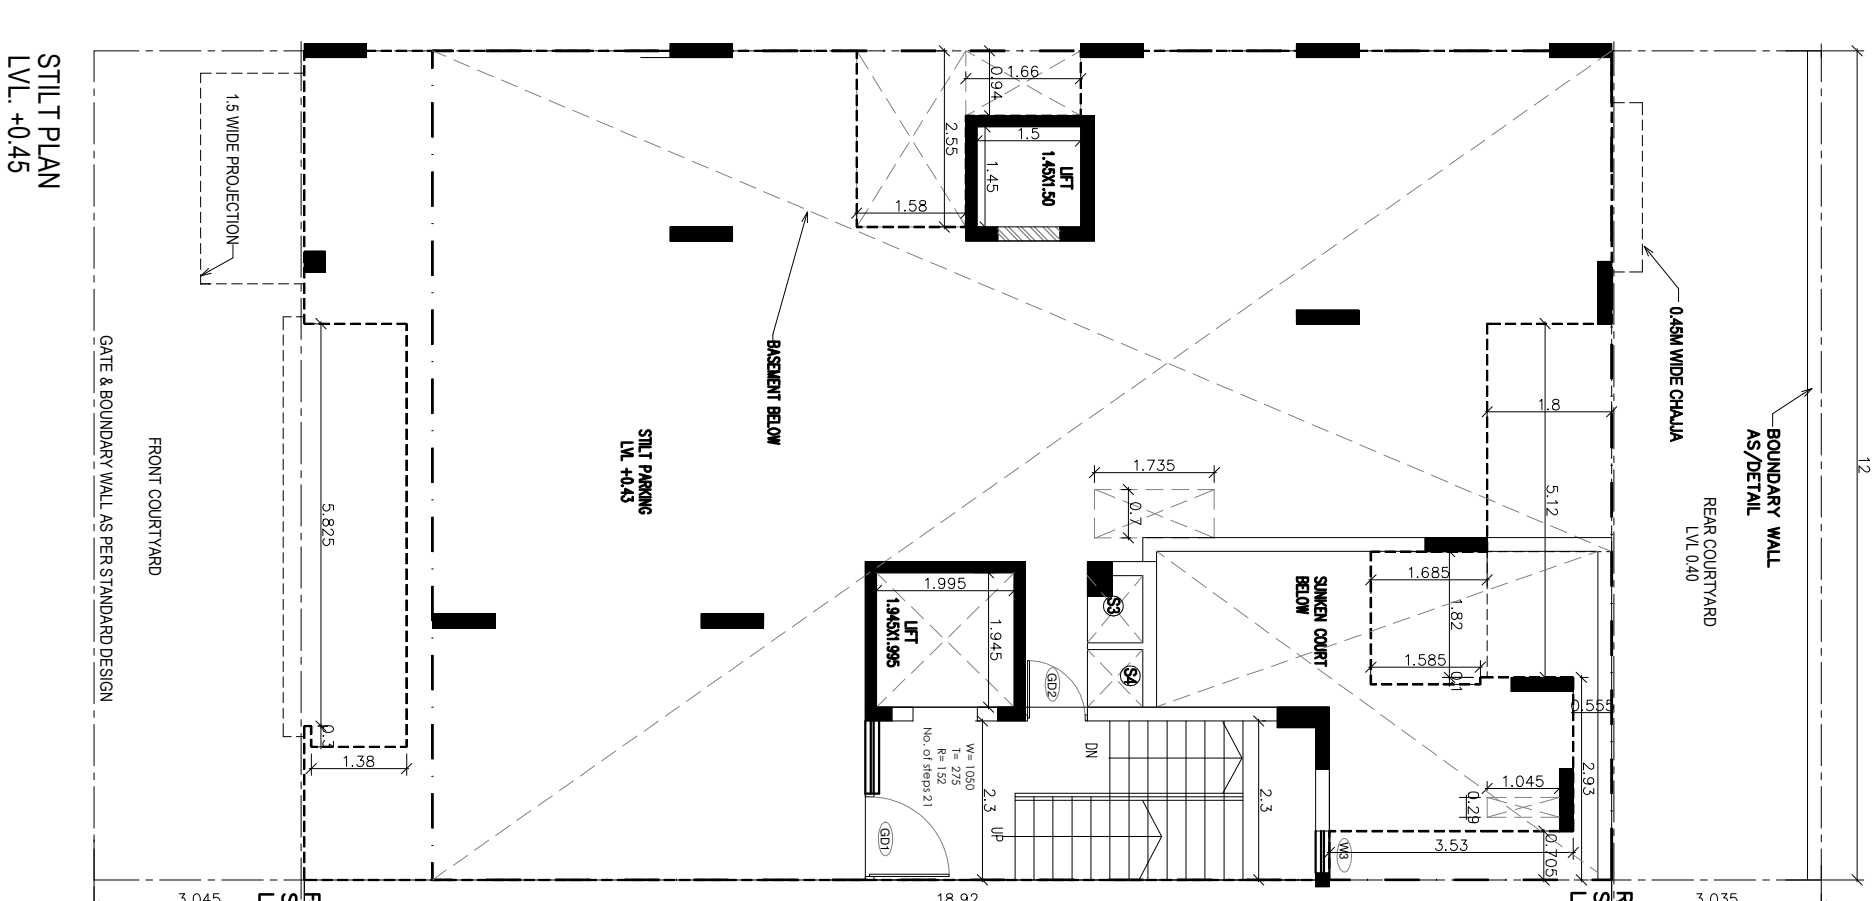


SIT PLAN

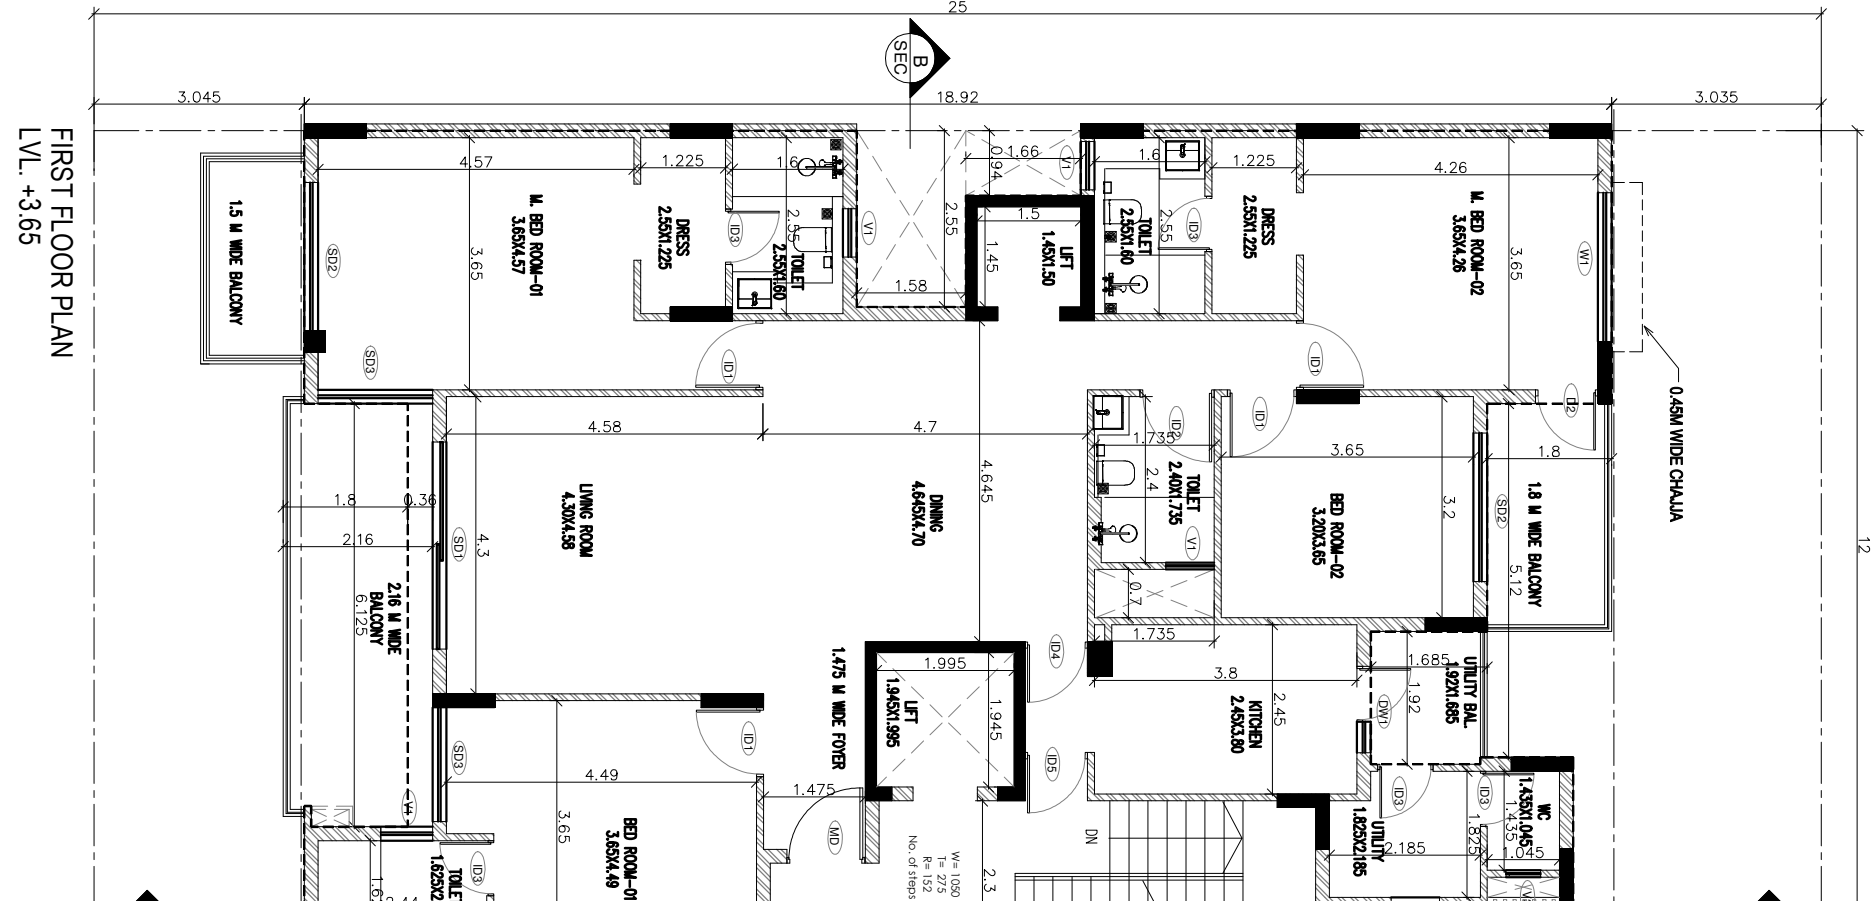


FIRST FLOOR PLAN

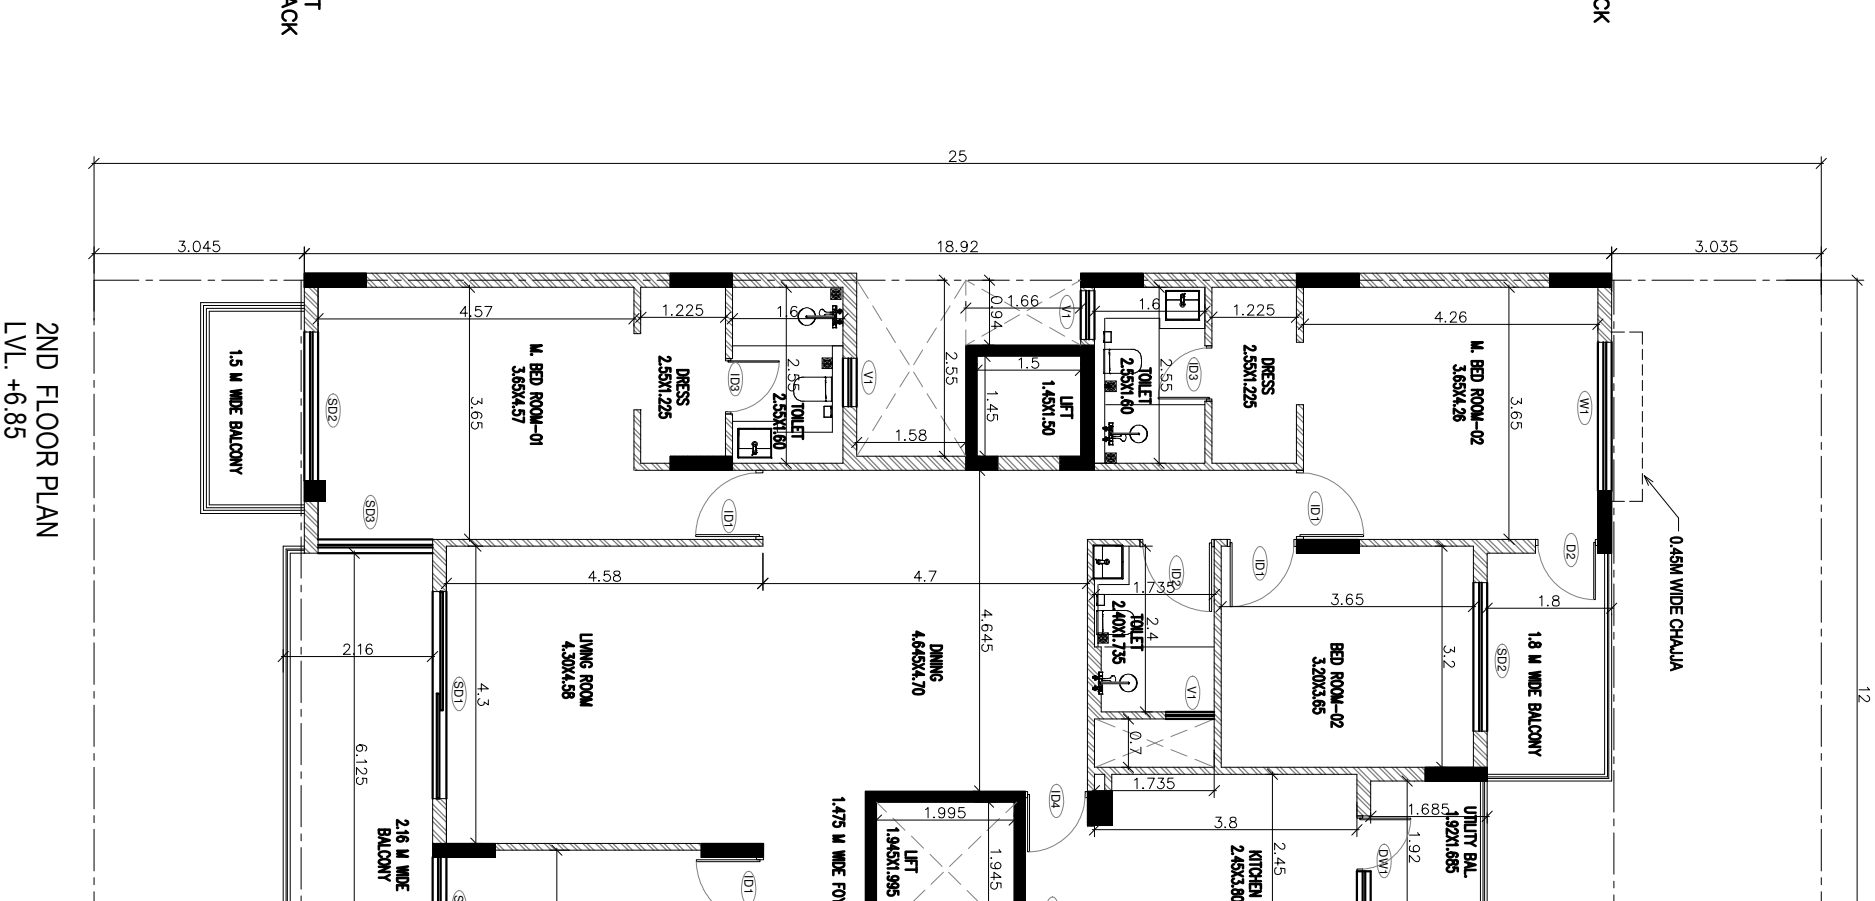


2ND FLOOR PLAN

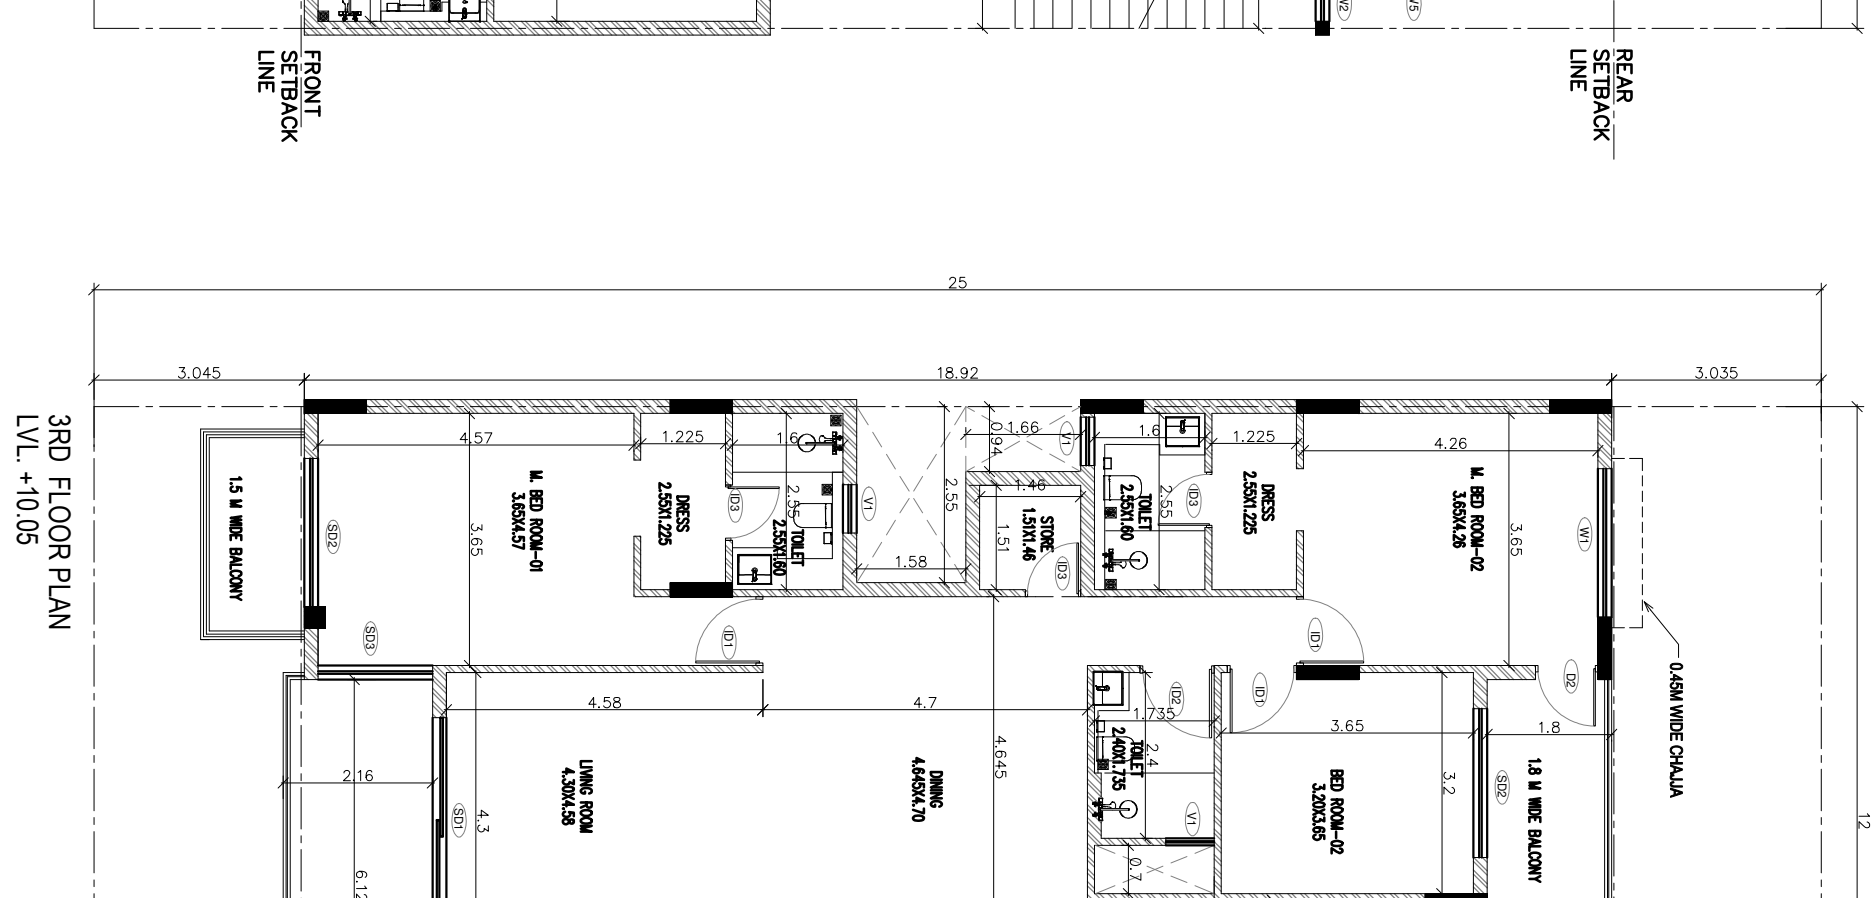


3RD FLOOR PLAN

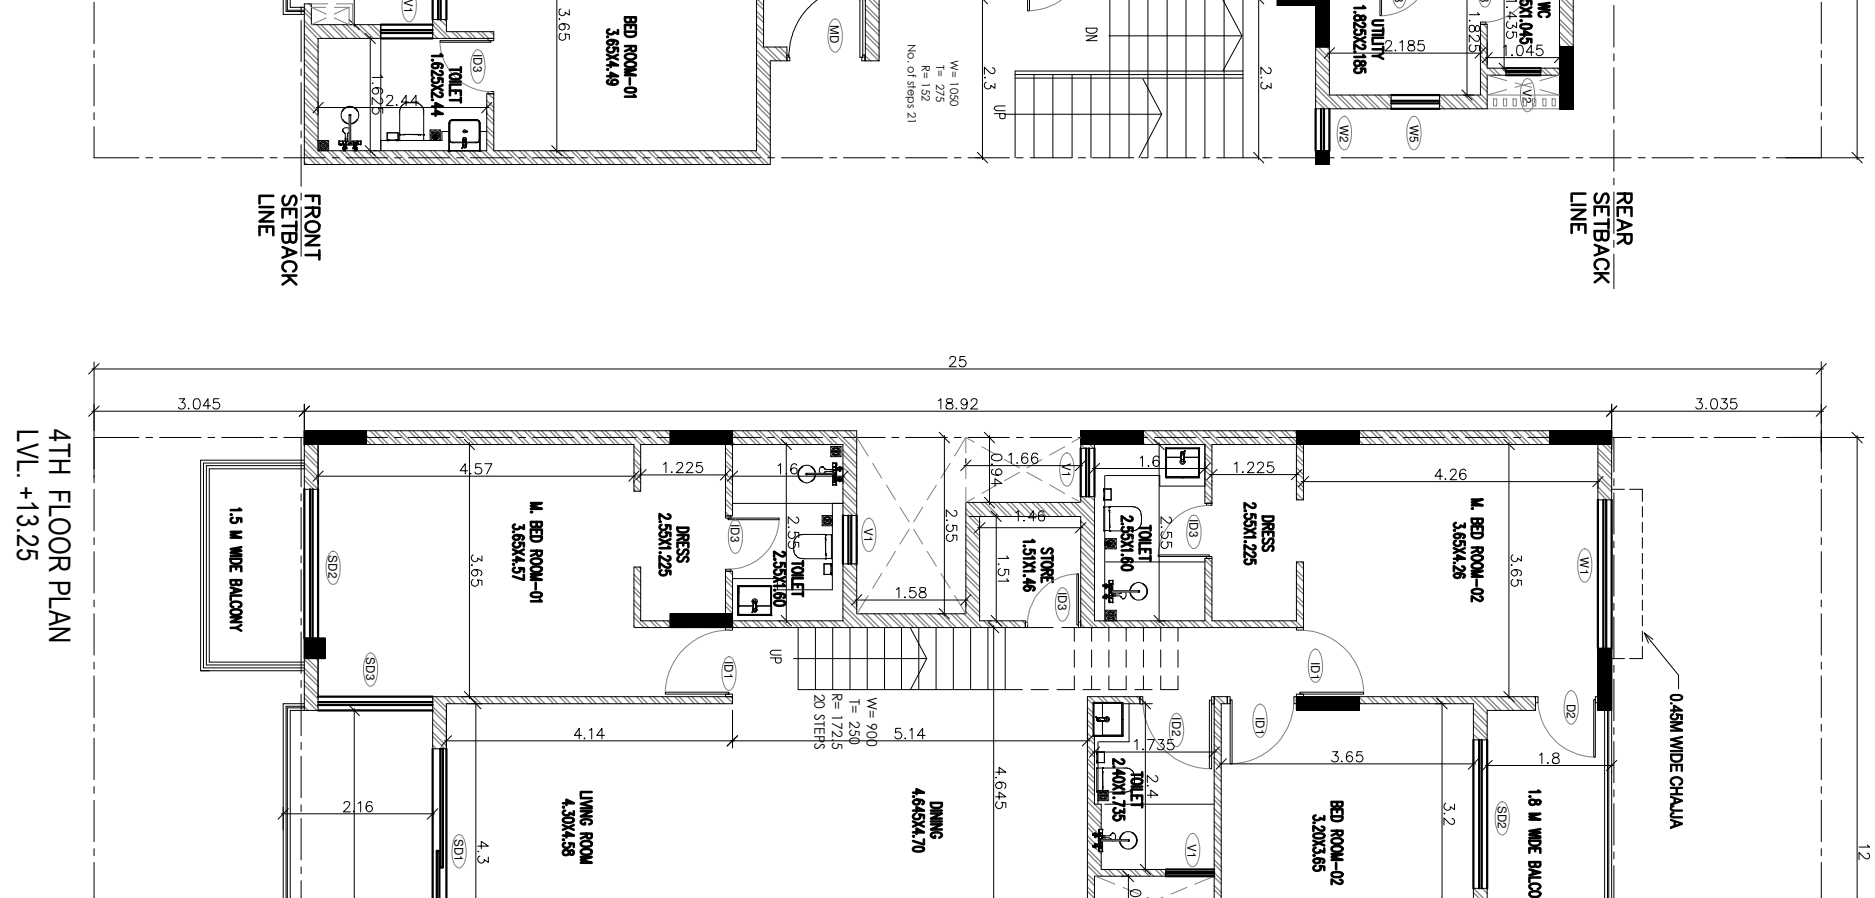

4TH FLOOR PLAN

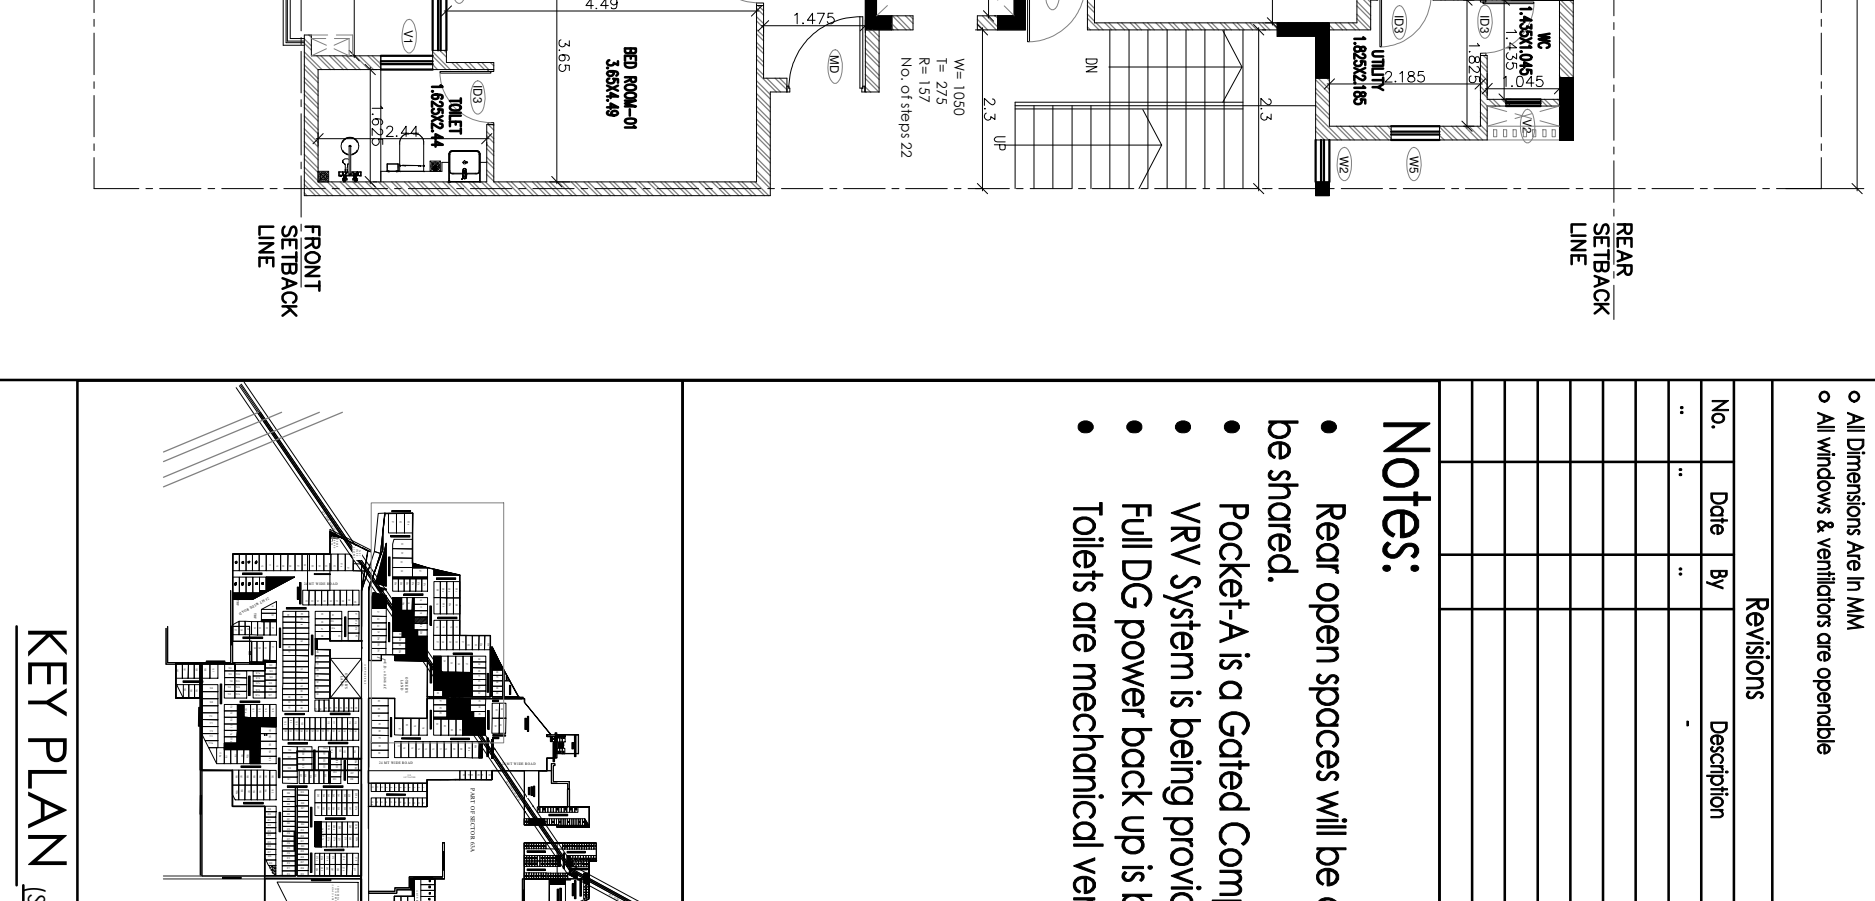


5TH FLOOR PLAN

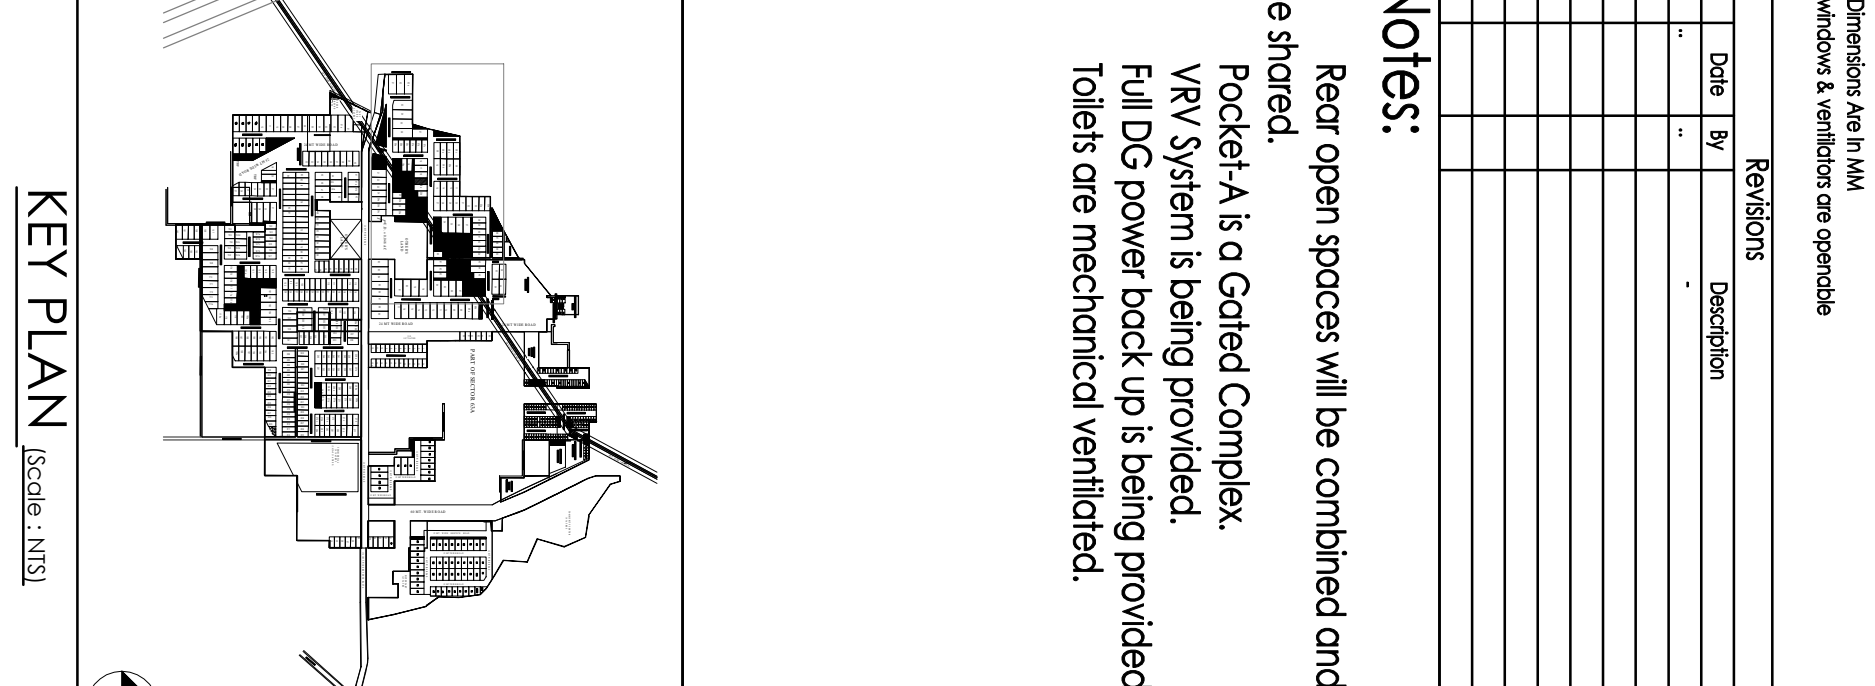

6TH FLOOR PLAN

S.No.	DN No.	WIDTH (mm)	UNIT (mm)	CALL (mm)	SATTER (mm)
1	MD	1250	2250	-	OPENABLE
2	D1	1000	2250	-	OPENABLE
3	D2	1075	2250	-	OPENABLE
4	D3	800	2250	-	OPENABLE
5	D4	800	2250	-	OPENABLE
6	D5	800	2250	-	OPENABLE
7	SD1	3000	2250	-	SLIDING
8	SD2	2150	2250	-	SLIDING
9	SD3	1650	2250	-	SLIDING
10	DW1	1250	2250	01100	OPENABLE
11	D1	1000	2250	-	OPENABLE
12	D2	1075	2250	-	OPENABLE
13	D3	800	2250	-	OPENABLE
14	D4	800	2250	-	OPENABLE
15	D5	800	2250	-	OPENABLE
16	D6	800	2250	-	OPENABLE
17	D7	800	2250	-	OPENABLE
18	D8	800	2250	-	OPENABLE
19	D9	800	2250	-	OPENABLE
20	D10	800	2250	-	OPENABLE
21	V1	700	2250	1100	OPENABLE
22	V2	500	2250	-	OPENABLE
23	G1	280	2250	-	OPENABLE
24	G2	900	2250	-	OPENABLE

NOTE:-
THE RESPONSIBILITY OF THE STRUCTURE DRG. STRUCTURAL
SHALL BE SOLELY OF OWNER/ENGINEER.

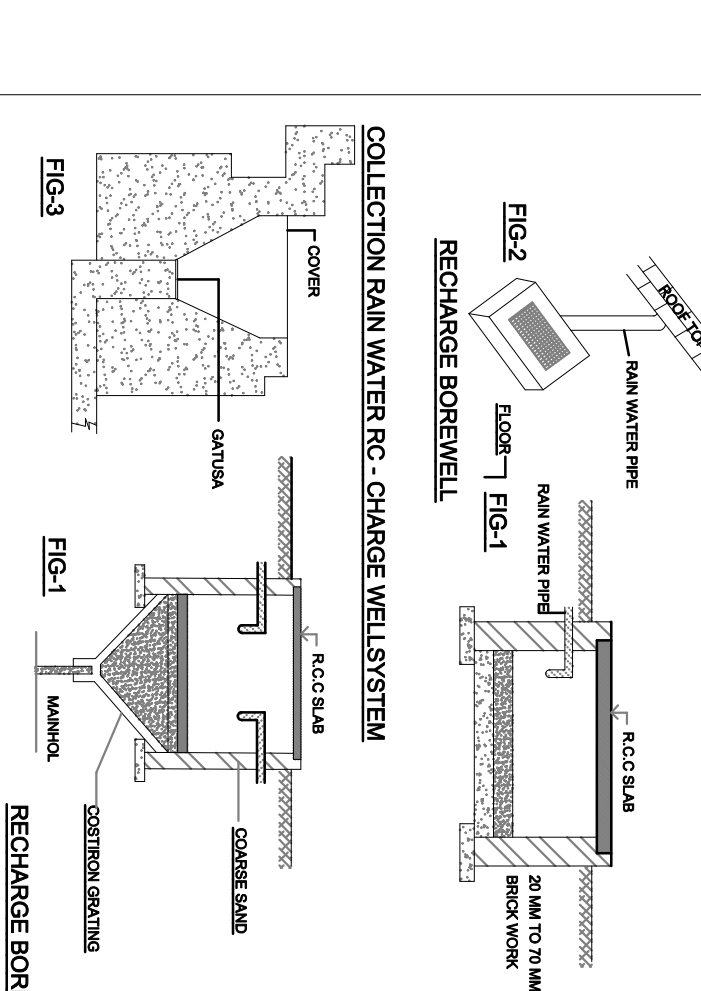

NO	D1	D2	D3	D4	D5	SD1	SD2	SD3	DW1	D1	D2
1	1.25	1.25	1.25	1.25	1.25	1.25	1.25	1.25	1.25	1.25	1.25
2	1.25	1.25	1.25	1.25	1.25	1.25	1.25	1.25	1.25	1.25	1.25
