

SUBMISSION DRAWING


Notes:

- Dimensions are not to be scaled.
- All windows & ventilators are operable.


No.	Scale	By	Description
1	1:100	Architect	Site Plan
2	1:100	Architect	Basement Plan
3	1:100	Architect	1st Floor Plan
4	1:100	Architect	2nd Floor Plan
5	1:100	Architect	3rd Floor Plan
6	1:100	Architect	4th Floor Plan
7	1:100	Architect	5th Floor Plan
8	1:100	Architect	6th Floor Plan
9	1:100	Architect	7th Floor Plan
10	1:100	Architect	8th Floor Plan
11	1:100	Architect	9th Floor Plan
12	1:100	Architect	10th Floor Plan
13	1:100	Architect	11th Floor Plan
14	1:100	Architect	12th Floor Plan
15	1:100	Architect	13th Floor Plan
16	1:100	Architect	14th Floor Plan
17	1:100	Architect	15th Floor Plan
18	1:100	Architect	16th Floor Plan
19	1:100	Architect	17th Floor Plan
20	1:100	Architect	18th Floor Plan
21	1:100	Architect	19th Floor Plan
22	1:100	Architect	20th Floor Plan
23	1:100	Architect	21st Floor Plan
24	1:100	Architect	22nd Floor Plan
25	1:100	Architect	23rd Floor Plan
26	1:100	Architect	24th Floor Plan
27	1:100	Architect	25th Floor Plan
28	1:100	Architect	26th Floor Plan
29	1:100	Architect	27th Floor Plan
30	1:100	Architect	28th Floor Plan
31	1:100	Architect	29th Floor Plan
32	1:100	Architect	30th Floor Plan
33	1:100	Architect	31st Floor Plan
34	1:100	Architect	32nd Floor Plan
35	1:100	Architect	33rd Floor Plan
36	1:100	Architect	34th Floor Plan
37	1:100	Architect	35th Floor Plan
38	1:100	Architect	36th Floor Plan
39	1:100	Architect	37th Floor Plan
40	1:100	Architect	38th Floor Plan
41	1:100	Architect	39th Floor Plan
42	1:100	Architect	40th Floor Plan
43	1:100	Architect	41st Floor Plan
90	1:100	Architect	88th Floor Plan
91	1:100	Architect	89th Floor Plan
92	1:100	Architect	90th Floor Plan
93	1:100	Architect	91st Floor Plan
94	1:100	Architect	92nd Floor Plan
95	1:100	Architect	93rd Floor Plan
96	1:100	Architect	94th Floor Plan
97	1:100	Architect	95th Floor Plan
98	1:100	Architect	96th Floor Plan
99	1:100	Architect	97th Floor Plan
100	1:100	Architect	98th Floor Plan
101	1:100	Architect	99th Floor Plan
102	1:100	Architect	100th Floor Plan

Notes:


- Rear open spaces will be combined and will be shared.
- Pocket A is a Gated Complex.
- VRF System is being provided.
- Full DG power back up is being provided.
- Tables are mechanical ventilated.

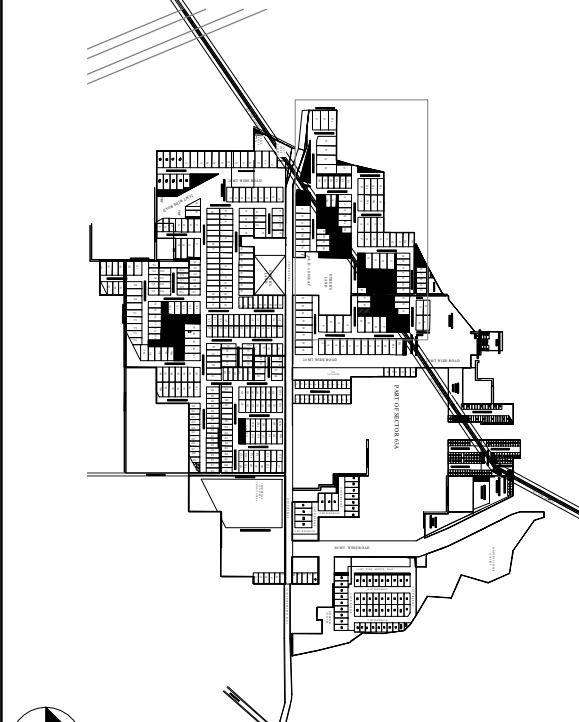

KEY PLAN

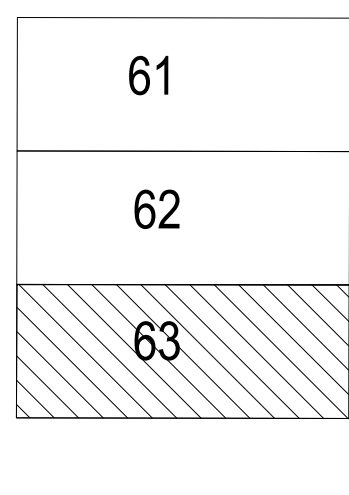

CORNER TYPOLOGY-II

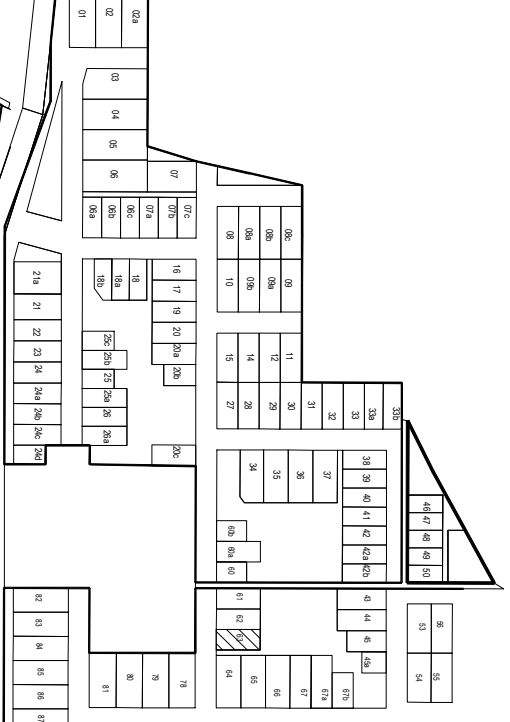

KEY PLAN

Sandwiched & Valid For Two Years

Architect
ASPL/CAD/2017/4032
Architect
ARCOP Associates Pvt. Ltd.
Reg. No. 585, Sec-2, Gurgaon-122001

CORNER TYPOLOGY-II
PLOT 292.5 SQ.MTS. TYPE-E1
POCKET - A

Architects:
ARCOP Associates Pvt. Ltd.
Reg. No. 585, Sec-2, Gurgaon-122001

Building Services (MEP) Consultants:
SNC

SNC
Noyor Consulting Engineers LLP
Head Office : 205, 206 & 208-209, 2nd & 3rd floor,
Sector-29, Gurgaon-122001 (Haryana)
Tel : +91-124-4803800 (30 Lines)
E-mail : sncgurgaon@sncl.com

PROJECT TITLE:
AVANA PROJECTS LLP


PART OF RESIDENTIAL PLOT NO. 119
IN SECTOR-63A, GURGRAM - II, 202575
ACRES
(100.268 ACRES UNDER LICENSE NO. 119
OF 2011 + 7.6625 ACRES ADDITIONAL
LICENSE NO. 271 OF 2014 + 2.00125 ACRES
ADDITIONAL LICENSE NO. 104 OF 2019)

OWNER SIGNATURE
ARCH. SIGNATURE


Project No. AVANA/2017/4032
Architect
ARCOP Associates Pvt. Ltd.
Reg. No. 585, Sec-2, Gurgaon-122001

SIT FLOOR PLAN
FIRST FLOOR PLAN
SECOND FLOOR PLAN
THIRD FLOOR PLAN
FOURTH FLOOR PLAN
FIFTH FLOOR PLAN
SIXTH FLOOR PLAN
SEVENTH FLOOR PLAN
EIGHTH FLOOR PLAN
NINTH FLOOR PLAN
TENTH FLOOR PLAN
ELEVENTH FLOOR PLAN
TWELFTH FLOOR PLAN
THIRTEENTH FLOOR PLAN
FOURTEENTH FLOOR PLAN
FIFTEENTH FLOOR PLAN
SIXTEENTH FLOOR PLAN
SEVENTEENTH FLOOR PLAN
EIGHTEENTH FLOOR PLAN
NINETEENTH FLOOR PLAN
TWENTIETH FLOOR PLAN
TWENTY FIRST FLOOR PLAN
TWENTY SECOND FLOOR PLAN
TWENTY THIRD FLOOR PLAN
TWENTY FOURTH FLOOR PLAN
TWENTY FIFTH FLOOR PLAN
TWENTY SIXTH FLOOR PLAN
TWENTY SEVENTH FLOOR PLAN
TWENTY EIGHTH FLOOR PLAN
TWENTY NINTH FLOOR PLAN
THIRTIETH FLOOR PLAN
THIRTY FIRST FLOOR PLAN
THIRTY SECOND FLOOR PLAN
THIRTY THIRD FLOOR PLAN
THIRTY FOURTH FLOOR PLAN
THIRTY FIFTH FLOOR PLAN
THIRTY SIXTH FLOOR PLAN
THIRTY SEVENTH FLOOR PLAN
THIRTY EIGHTH FLOOR PLAN
THIRTY NINTH FLOOR PLAN
FORTIETH FLOOR PLAN
FORTY FIRST FLOOR PLAN
FORTY SECOND FLOOR PLAN
FORTY THIRD FLOOR PLAN
FORTY FOURTH FLOOR PLAN
FORTY FIFTH FLOOR PLAN
FORTY SIXTH FLOOR PLAN
FORTY SEVENTH FLOOR PLAN
FORTY EIGHTH FLOOR PLAN
FORTY NINTH FLOOR PLAN
FIFTIETH FLOOR PLAN
FIFTY FIRST FLOOR PLAN
FIFTY SECOND FLOOR PLAN
FIFTY THIRD FLOOR PLAN
FIFTY FOURTH FLOOR PLAN
FIFTY FIFTH FLOOR PLAN
FIFTY SIXTH FLOOR PLAN
FIFTY SEVENTH FLOOR PLAN
FIFTY EIGHTH FLOOR PLAN
FIFTY NINTH FLOOR PLAN
SIXTIETH FLOOR PLAN
SIXTY FIRST FLOOR PLAN
SIXTY SECOND FLOOR PLAN
SIXTY THIRD FLOOR PLAN
SIXTY FOURTH FLOOR PLAN
SIXTY FIFTH FLOOR PLAN
SIXTY SIXTH FLOOR PLAN
SIXTY SEVENTH FLOOR PLAN
SIXTY EIGHTH FLOOR PLAN
SIXTY NINTH FLOOR PLAN
SEVENTIETH FLOOR PLAN
SEVENTY FIRST FLOOR PLAN
SEVENTY SECOND FLOOR PLAN
SEVENTY THIRD FLOOR PLAN
SEVENTY FOURTH FLOOR PLAN
SEVENTY FIFTH FLOOR PLAN
SEVENTY SIXTH FLOOR PLAN
SEVENTY SEVENTH FLOOR PLAN
SEVENTY EIGHTH FLOOR PLAN
SEVENTY NINTH FLOOR PLAN
EIGHTIETH FLOOR PLAN
EIGHTY FIRST FLOOR PLAN
EIGHTY SECOND FLOOR PLAN
EIGHTY THIRD FLOOR PLAN
EIGHTY FOURTH FLOOR PLAN
EIGHTY FIFTH FLOOR PLAN
EIGHTY SIXTH FLOOR PLAN
EIGHTY SEVENTH FLOOR PLAN
EIGHTY EIGHTH FLOOR PLAN
EIGHTY NINTH FLOOR PLAN
NINETYETH FLOOR PLAN
NINETY FIRST FLOOR PLAN
NINETY SECOND FLOOR PLAN
NINETY THIRD FLOOR PLAN
NINETY FOURTH FLOOR PLAN
NINETY FIFTH FLOOR PLAN
NINETY SIXTH FLOOR PLAN
NINETY SEVENTH FLOOR PLAN
NINETY EIGHTH FLOOR PLAN
NINETY NINTH FLOOR PLAN
HUNDRETH FLOOR PLAN


SCALE: 1:100
DRAWING NO. A-3

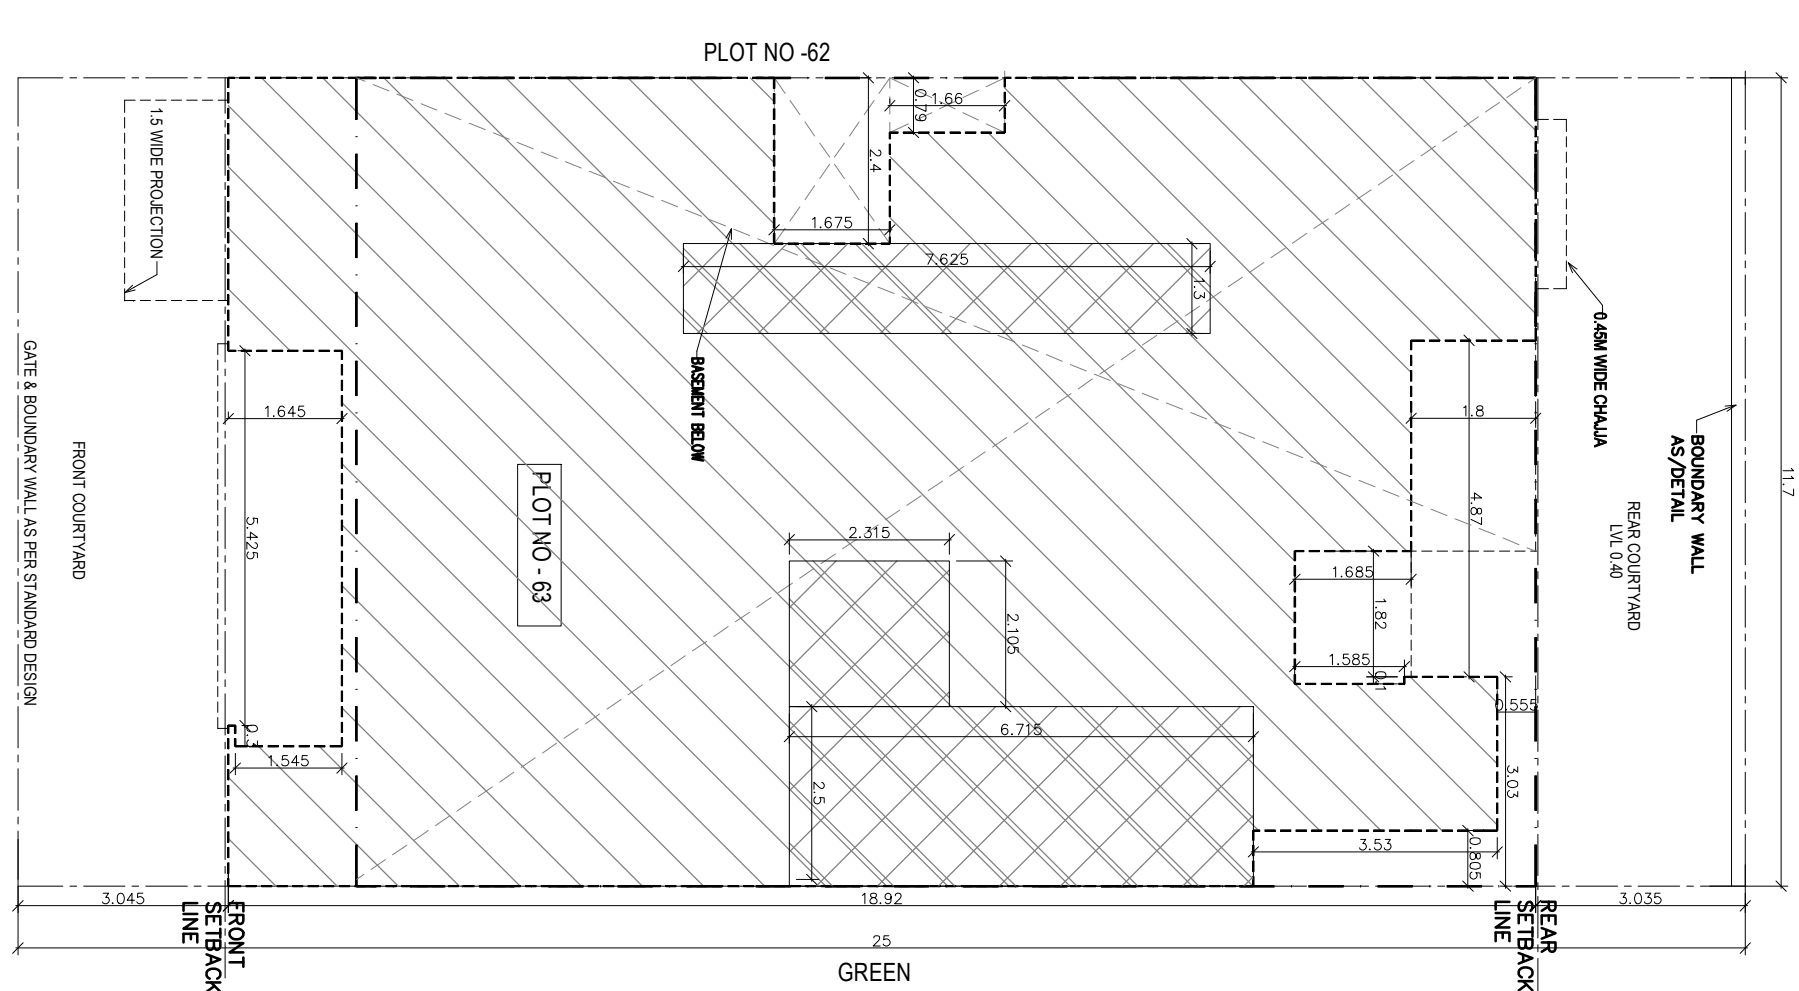


SITE PLAN

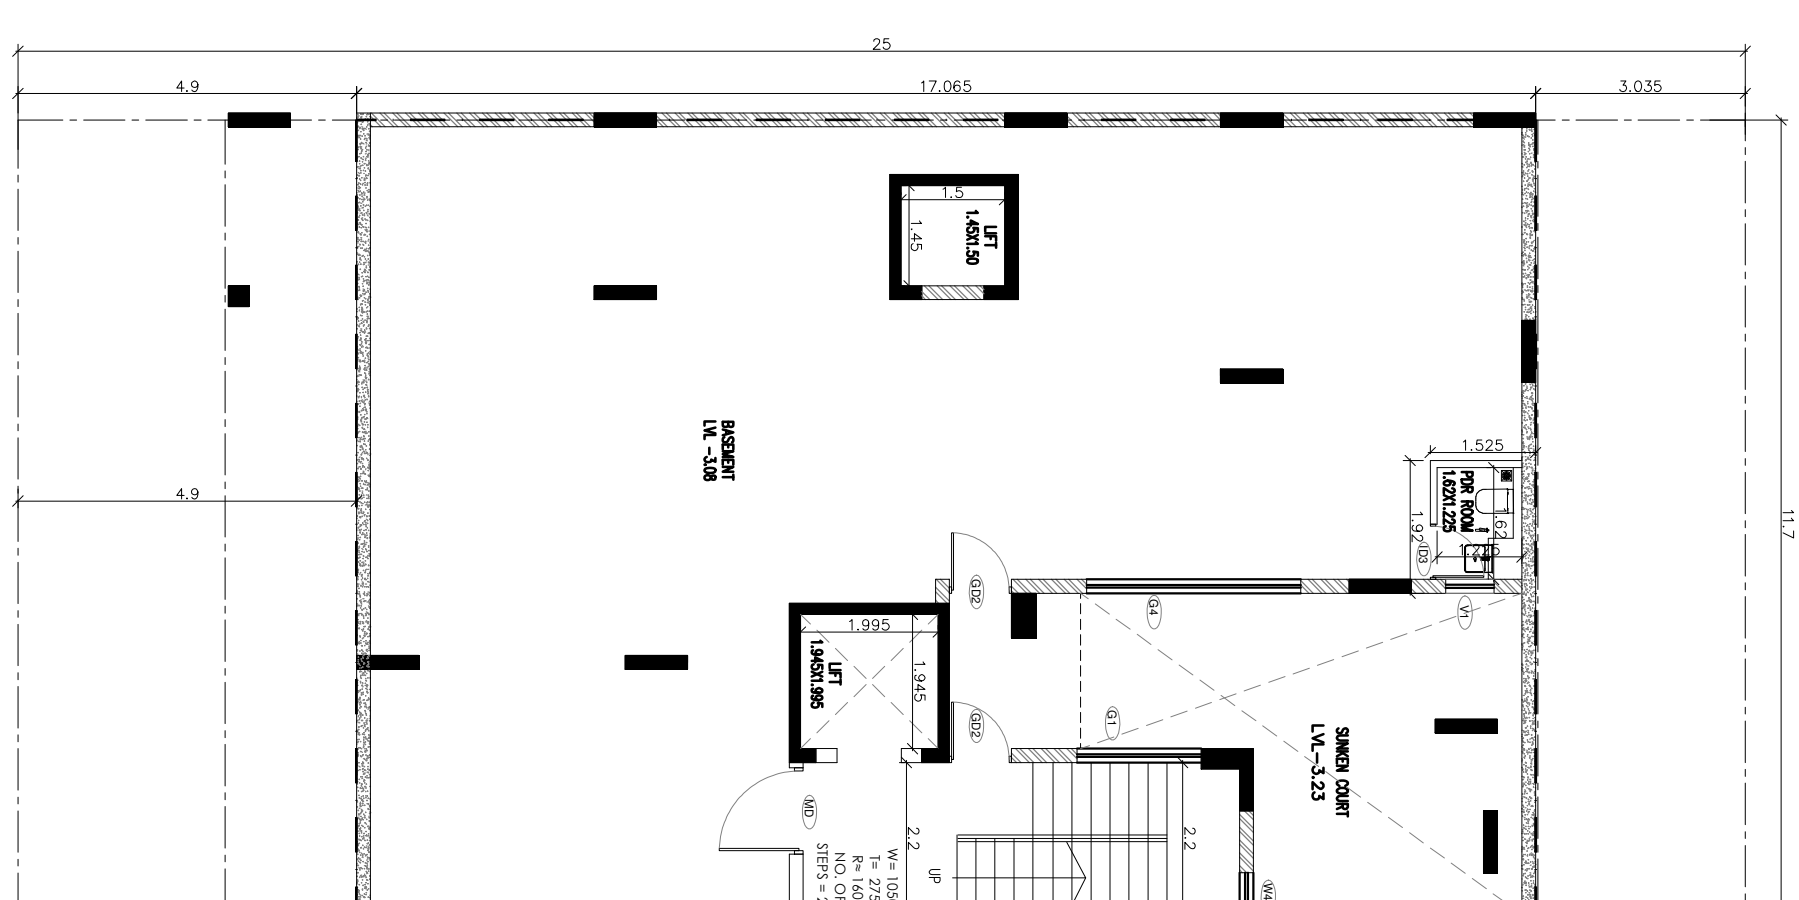


BASMENT PLAN

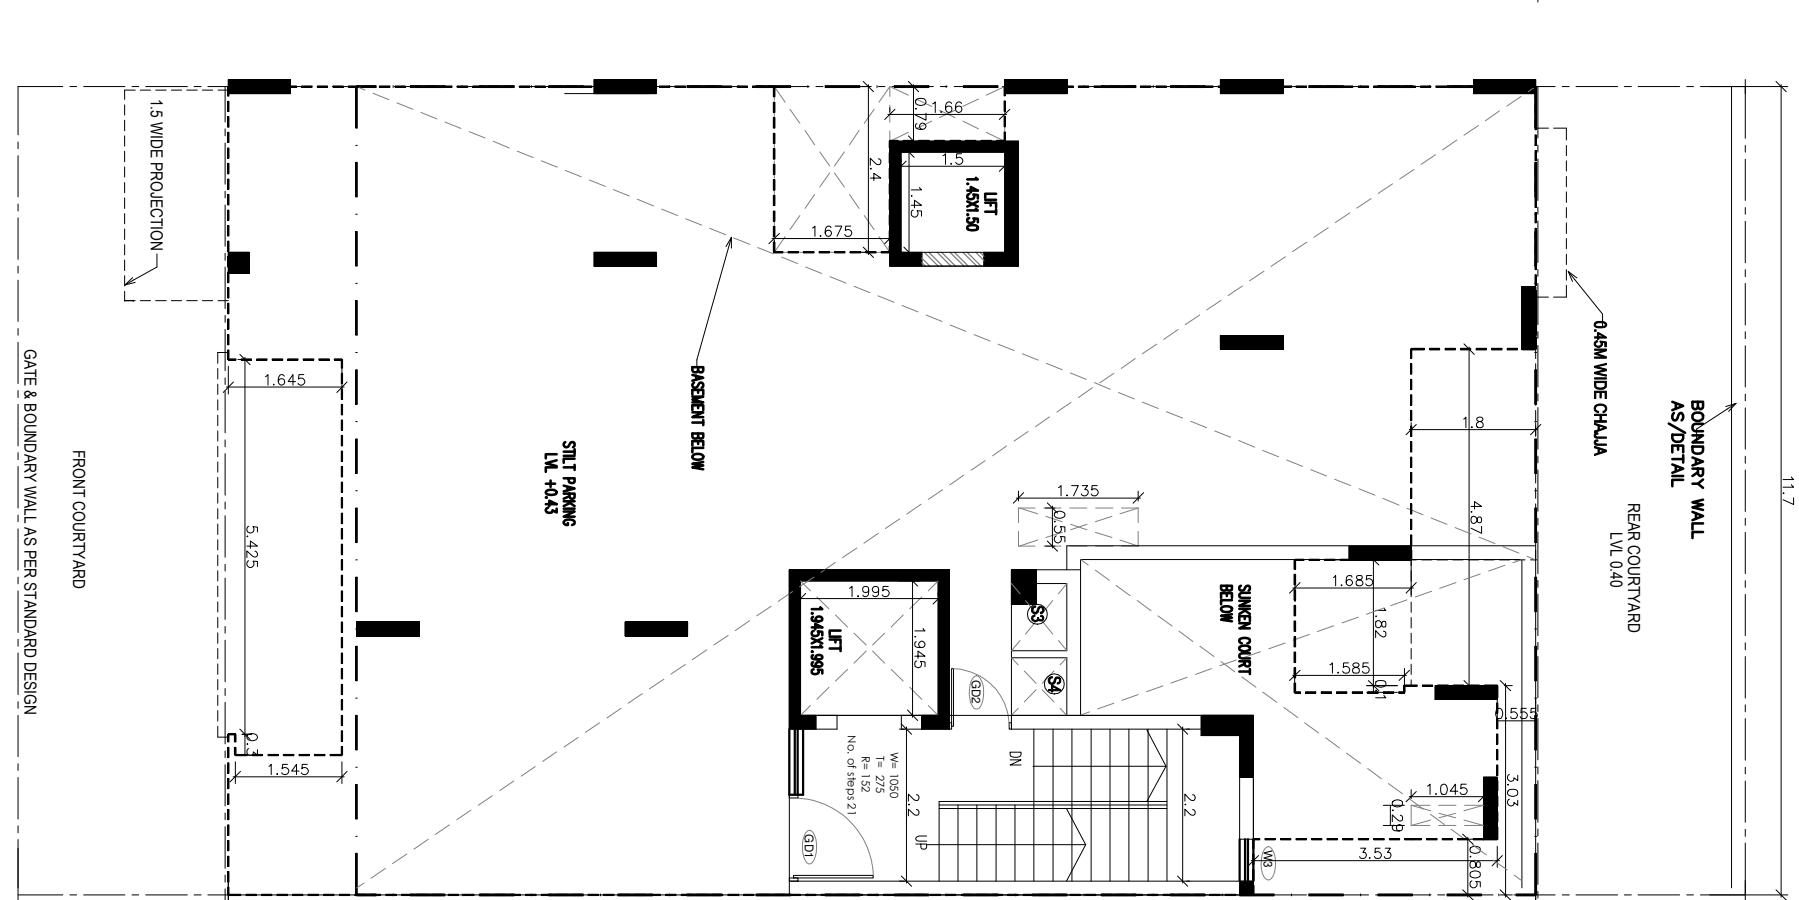


1ST FLOOR PLAN

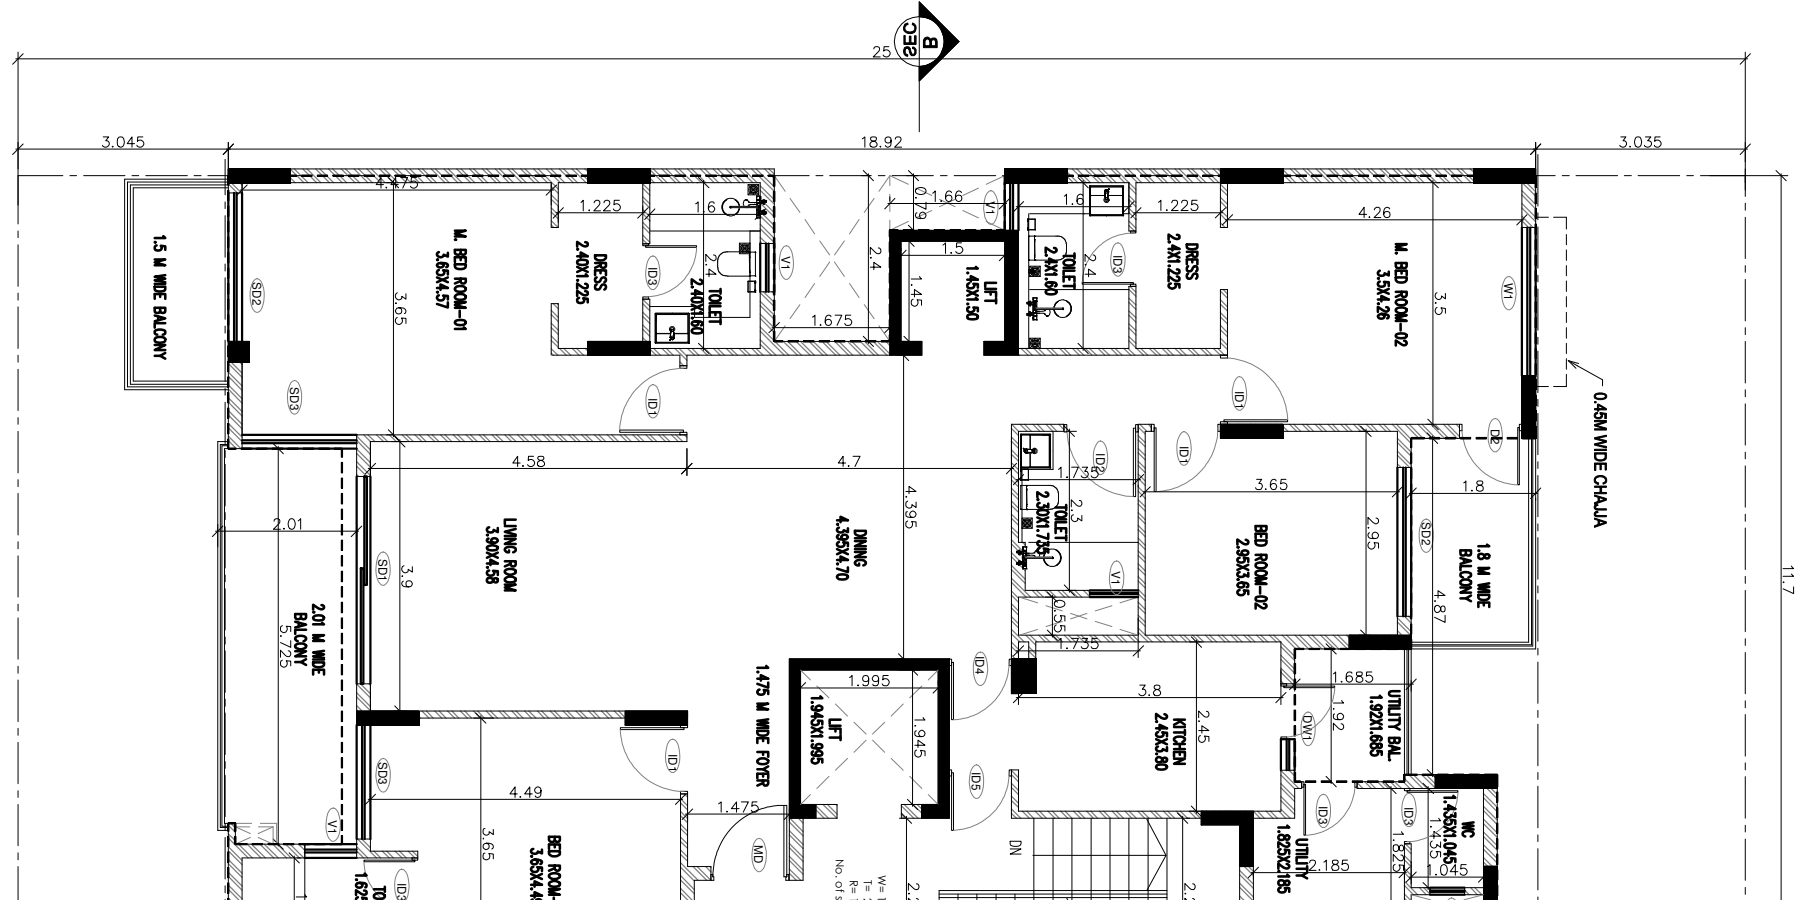


2ND FLOOR PLAN

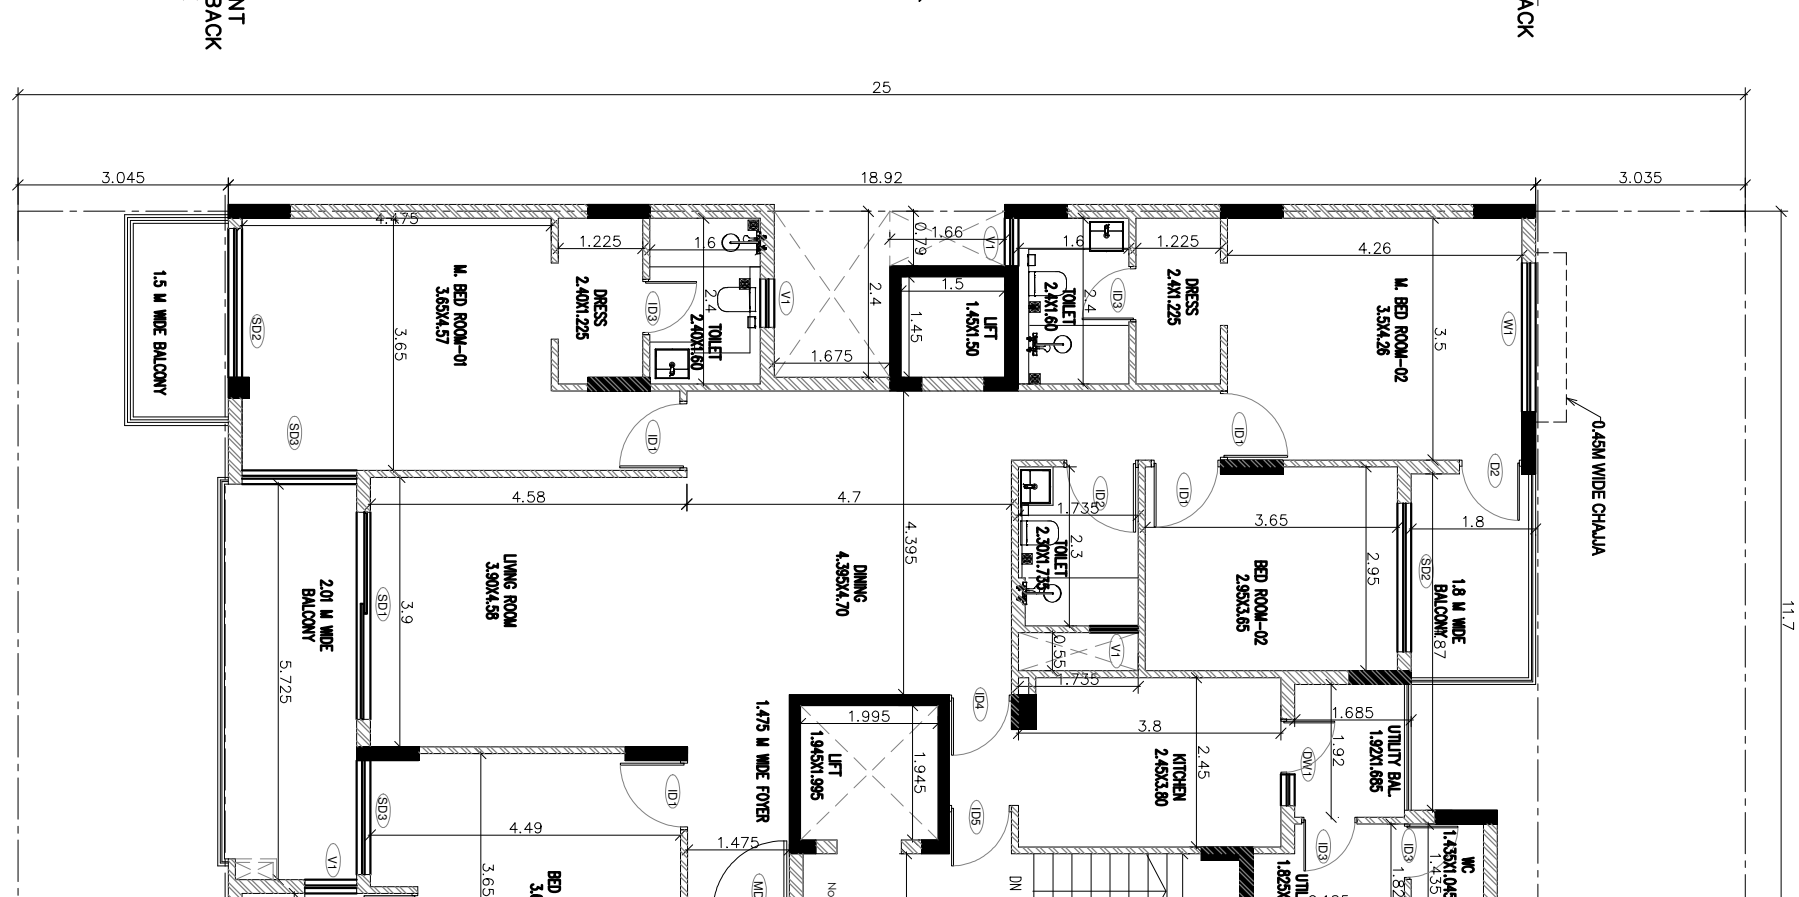


3RD FLOOR PLAN

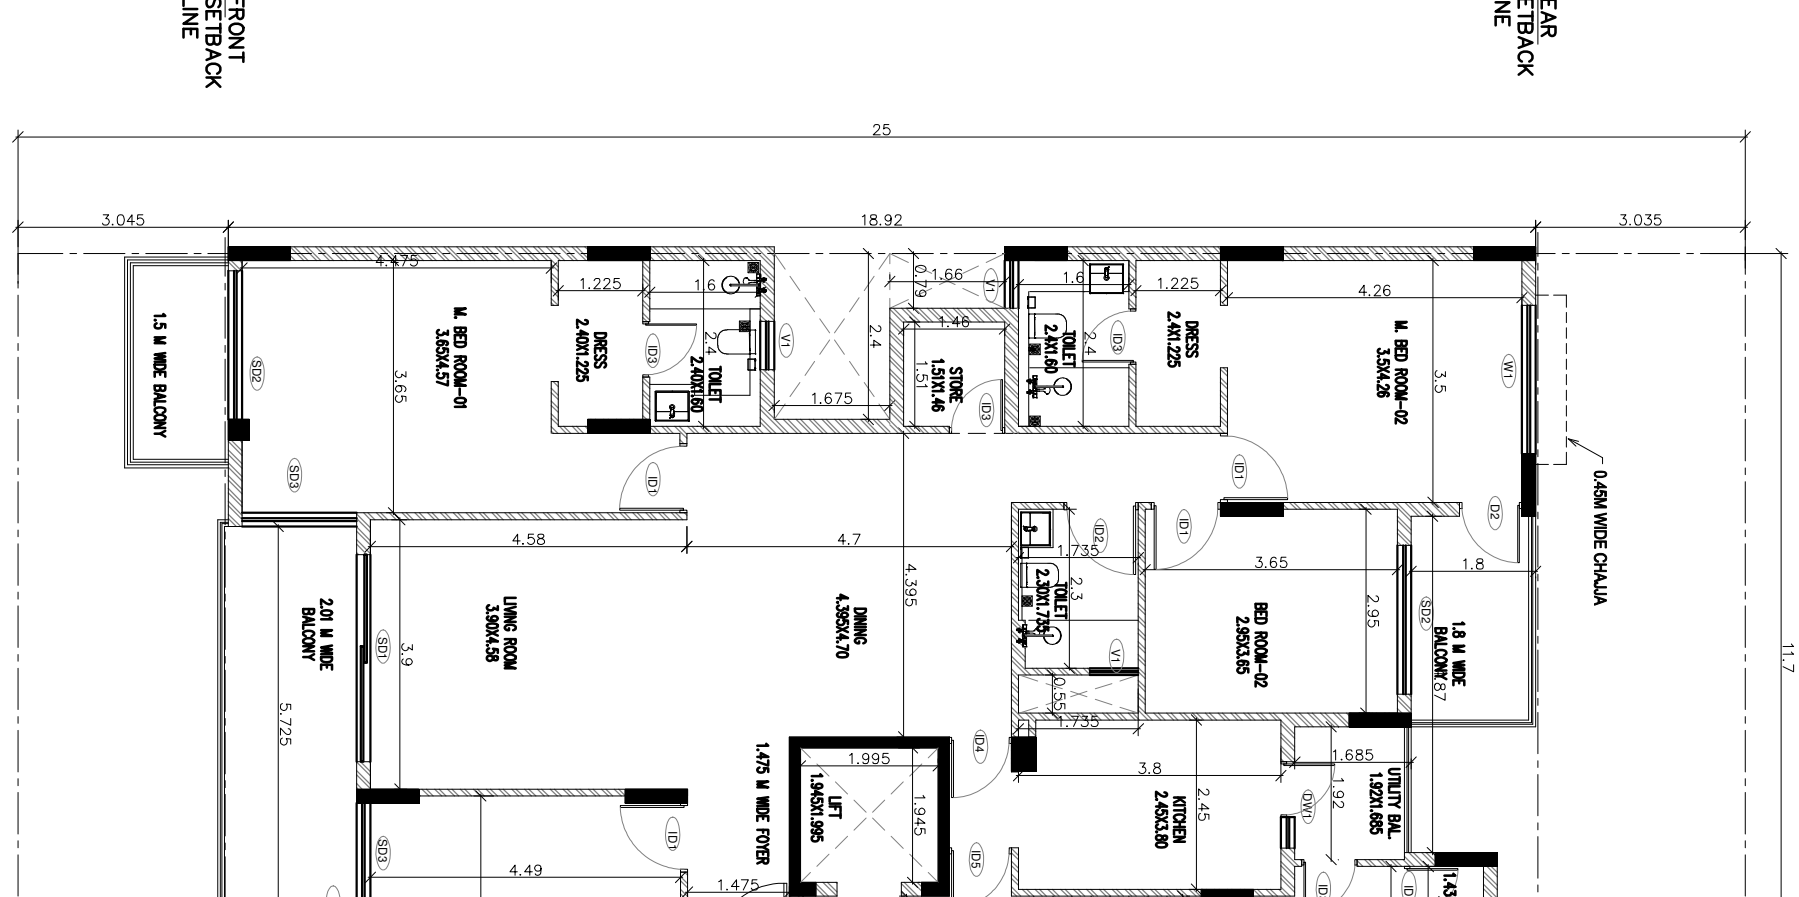

4TH FLOOR PLAN

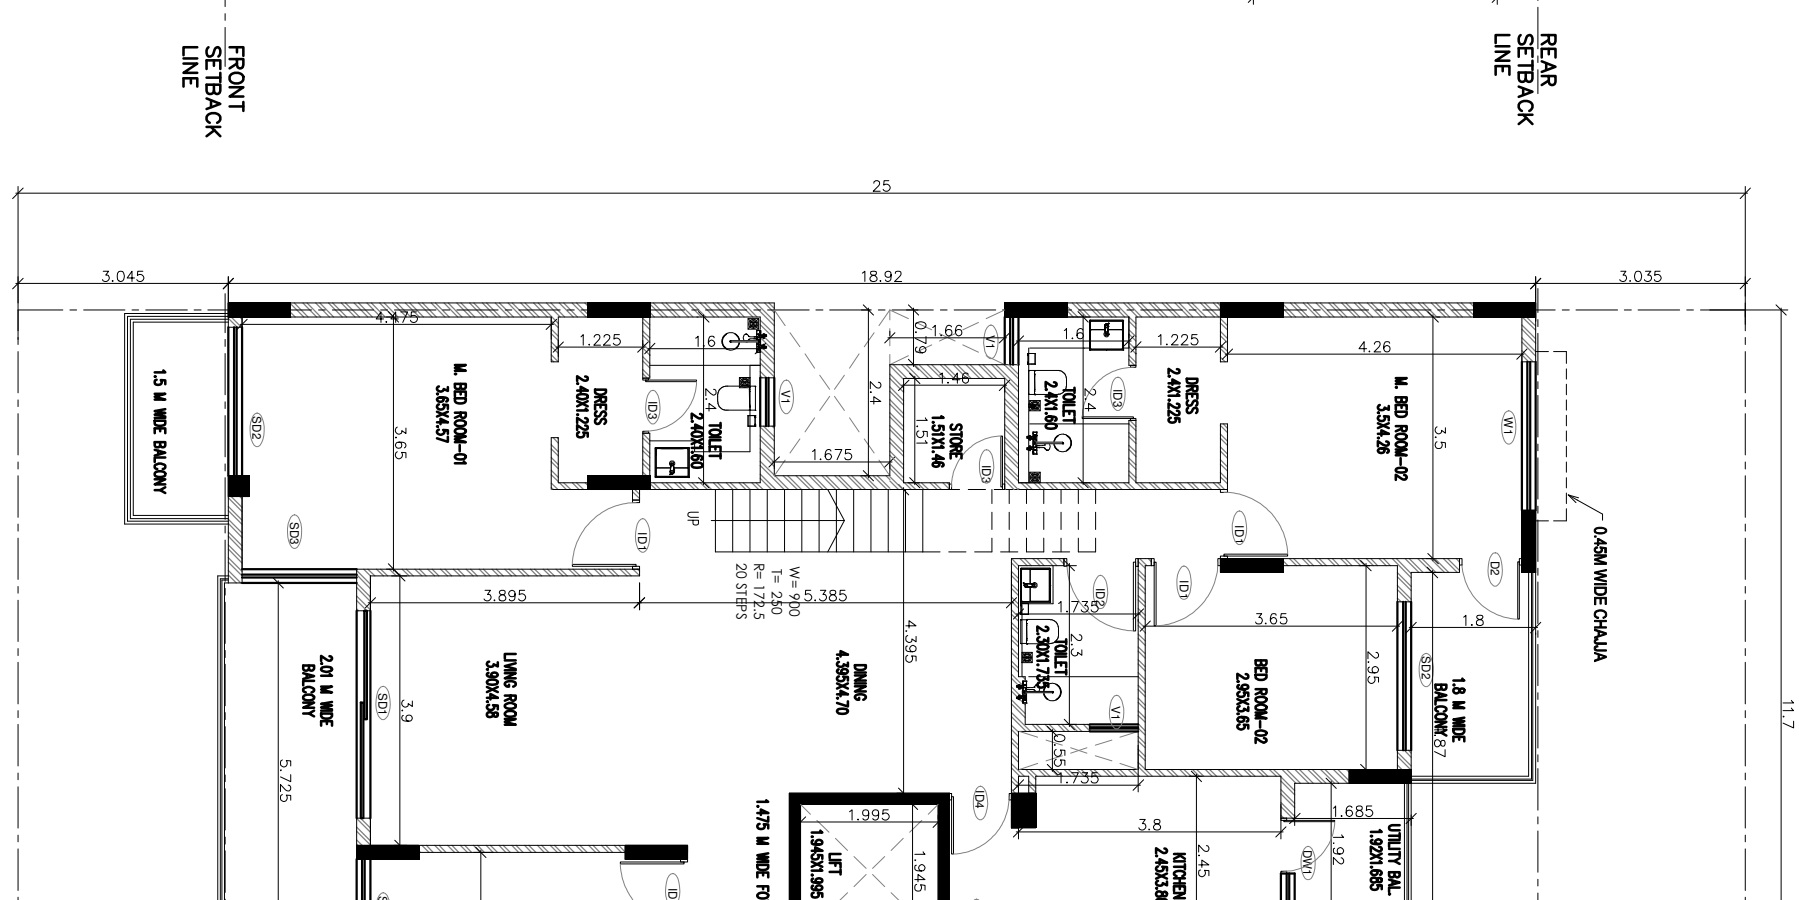


5TH FLOOR PLAN

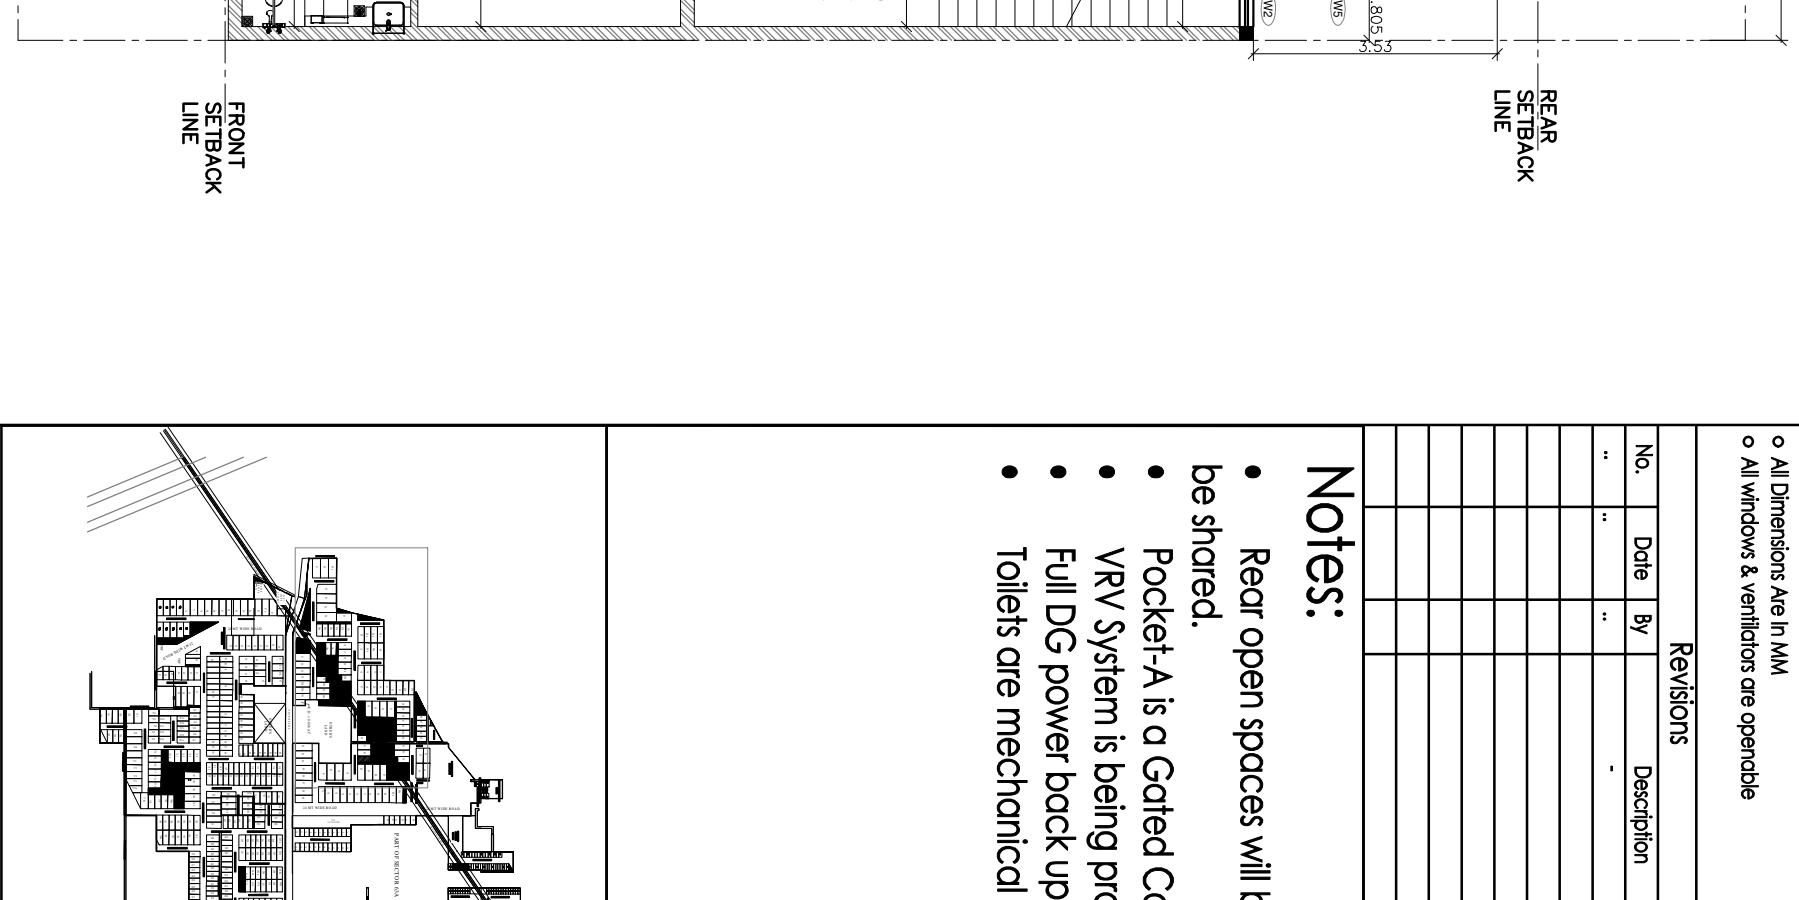


6TH FLOOR PLAN




7TH FLOOR PLAN

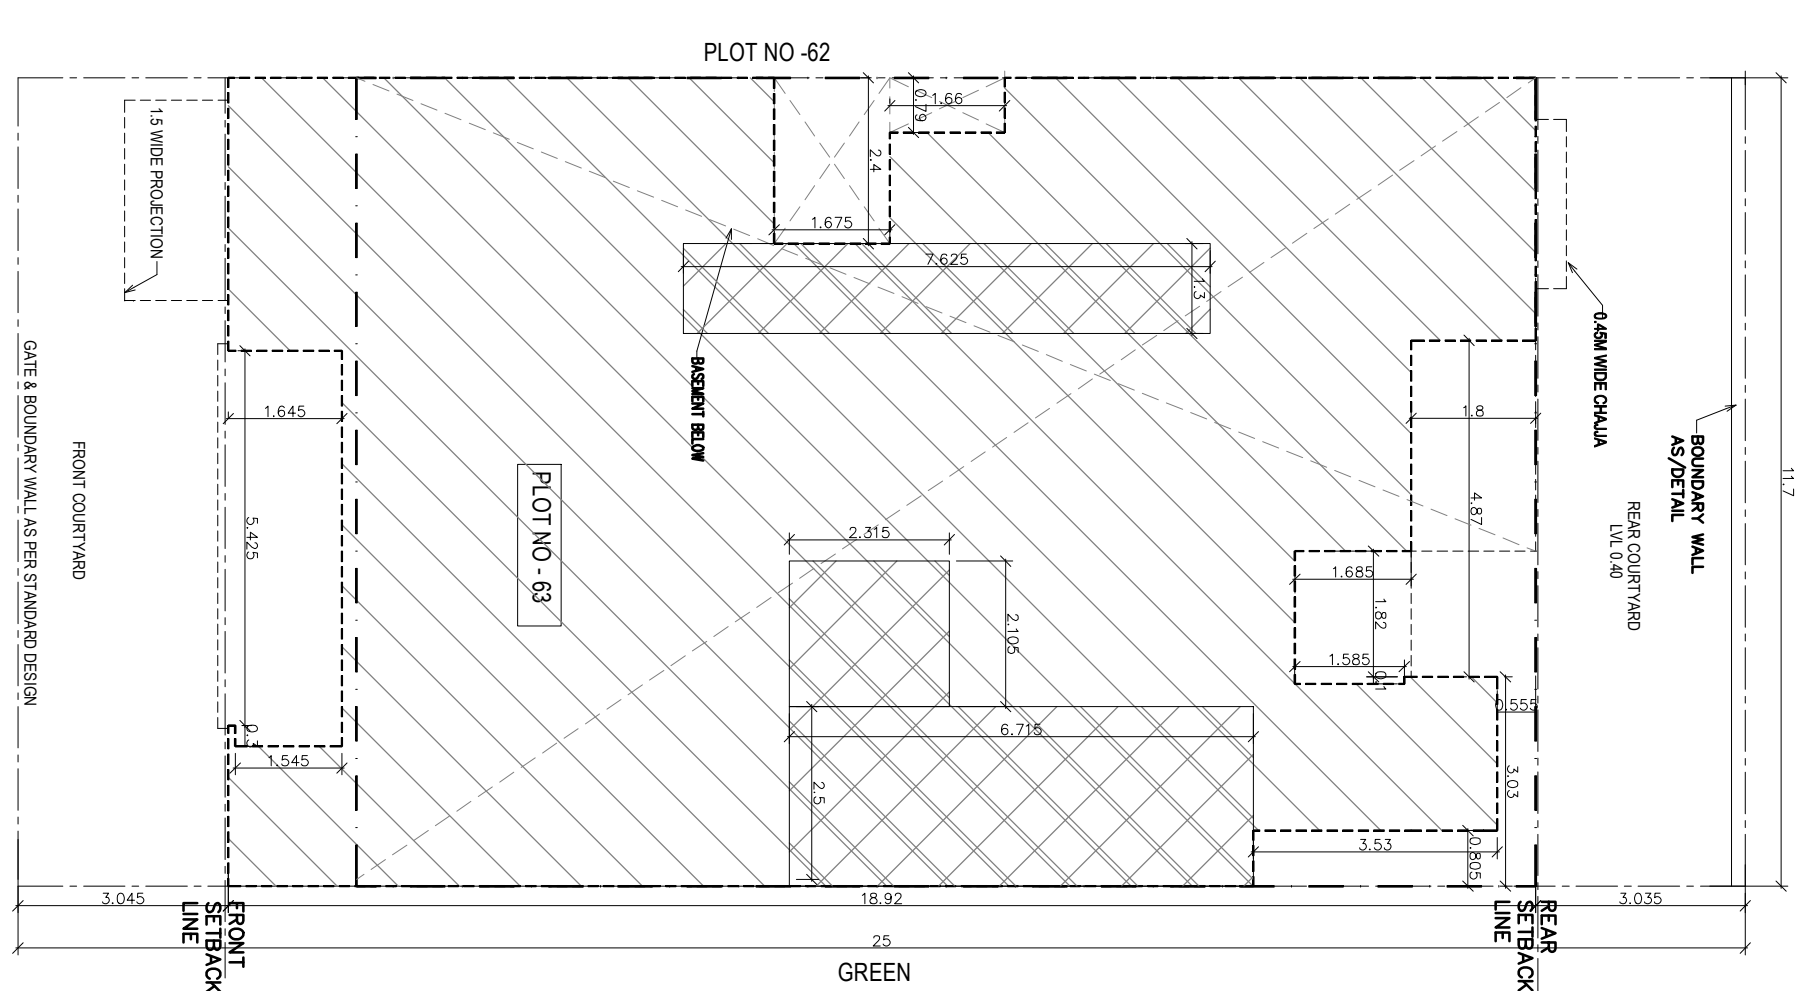


8TH FLOOR PLAN

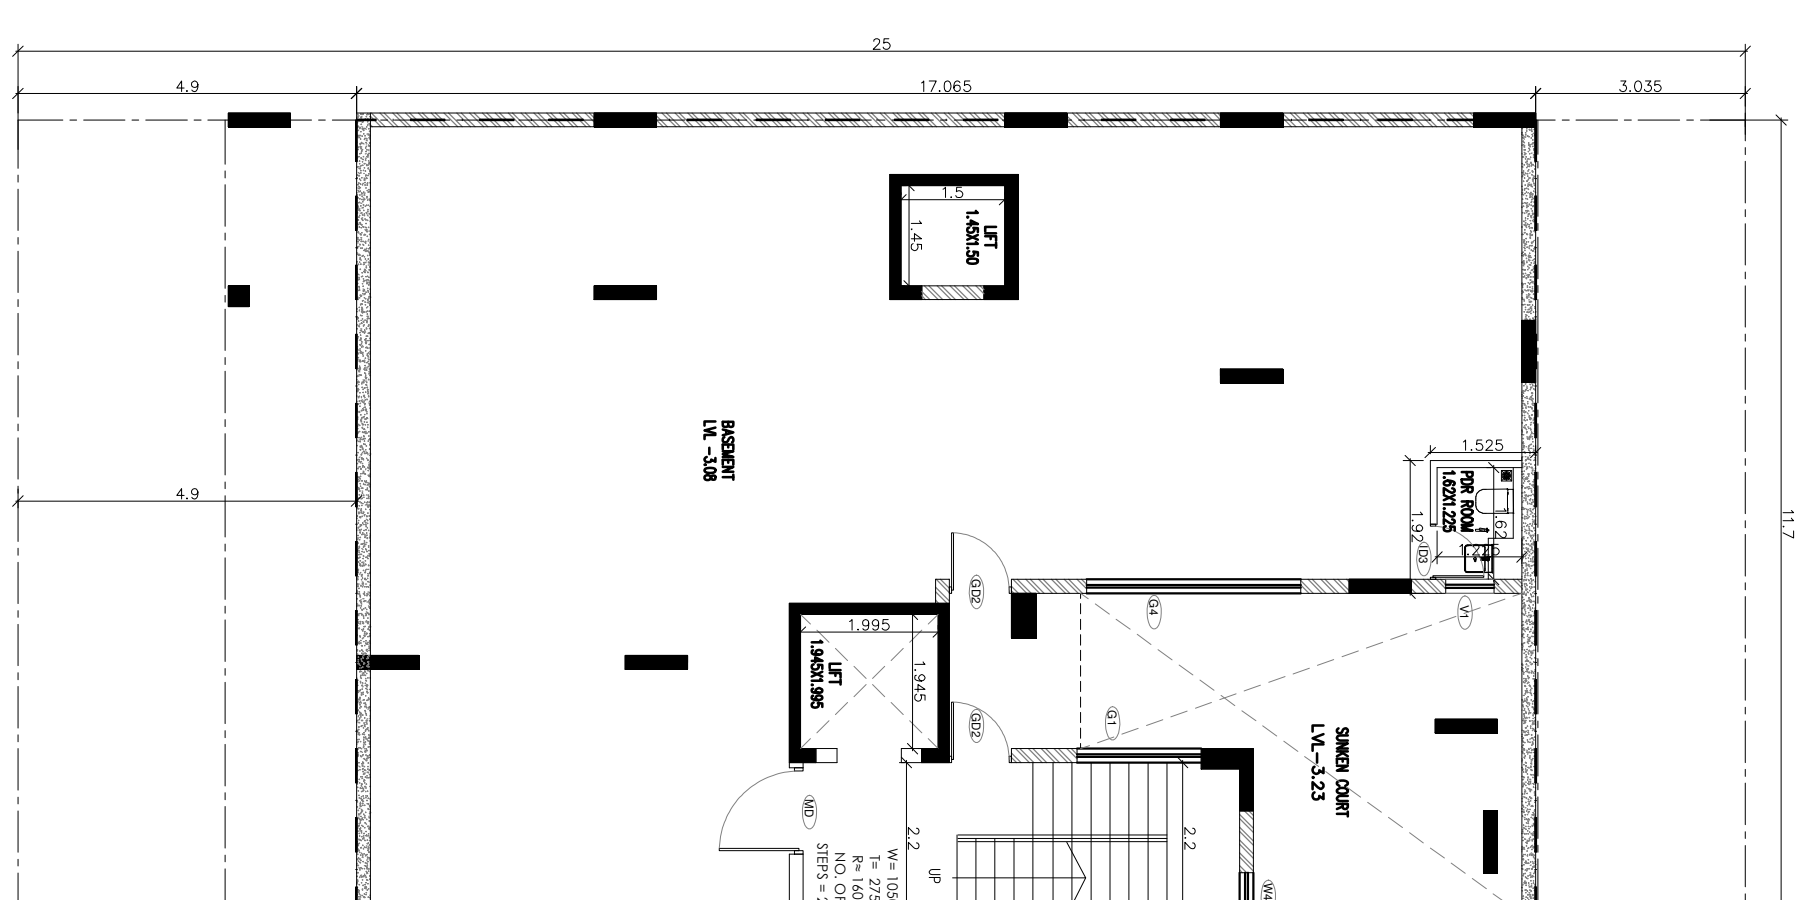


9TH FLOOR PLAN

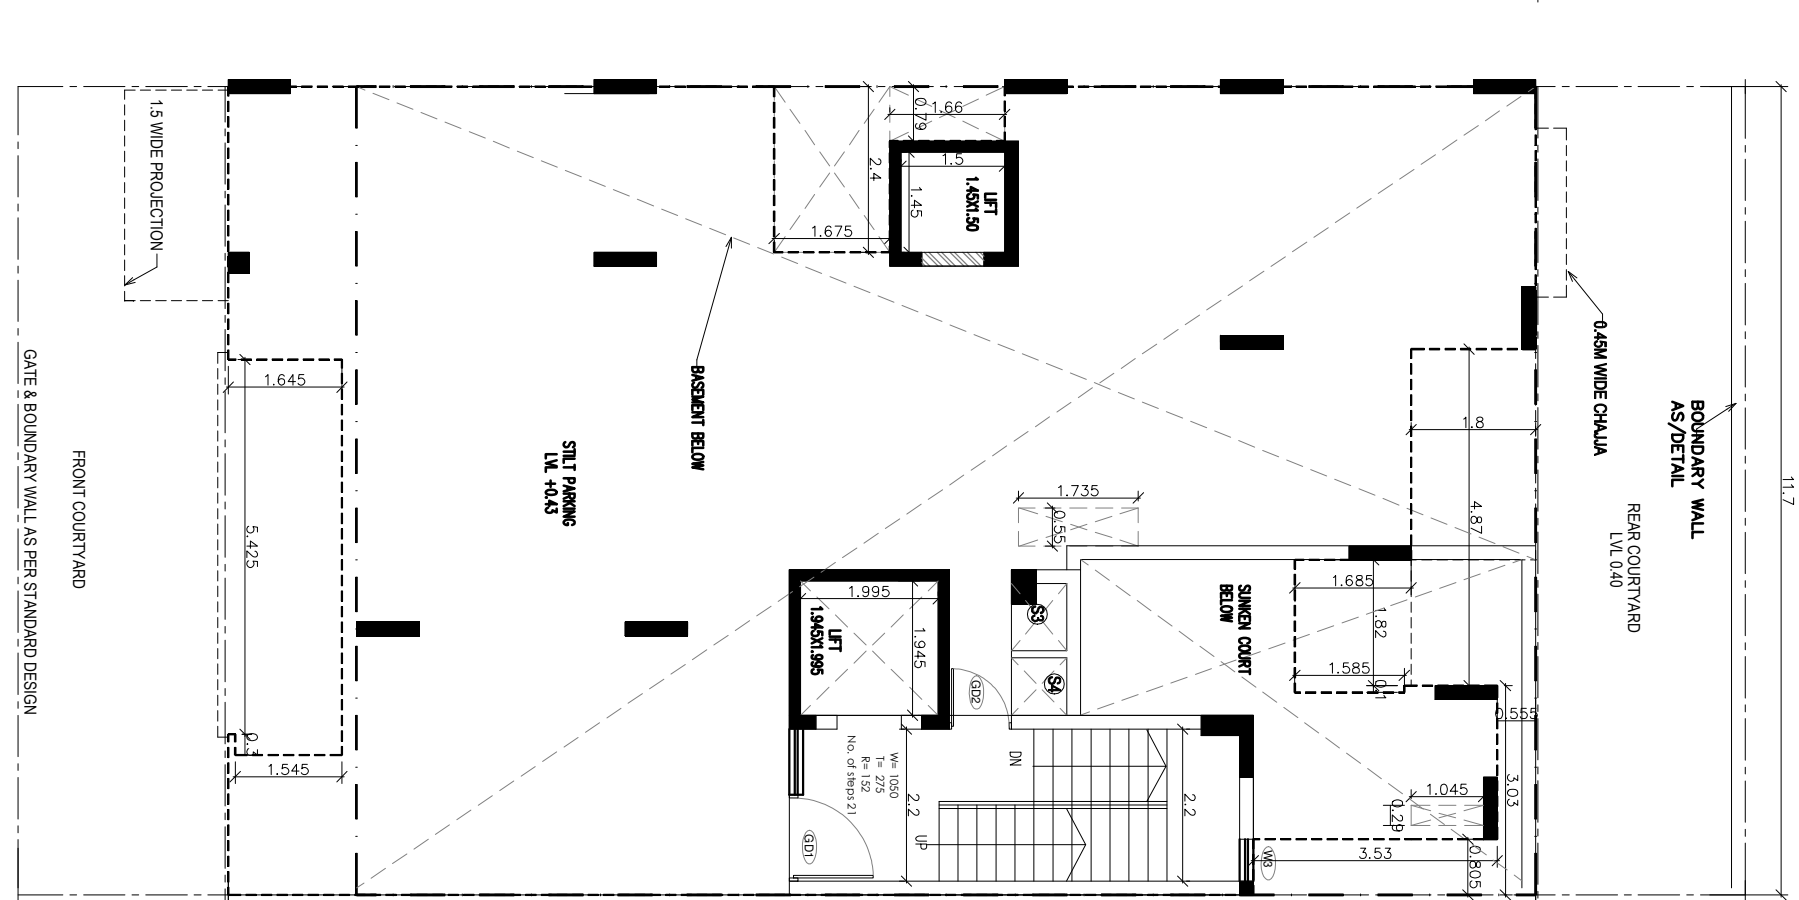


10TH FLOOR PLAN

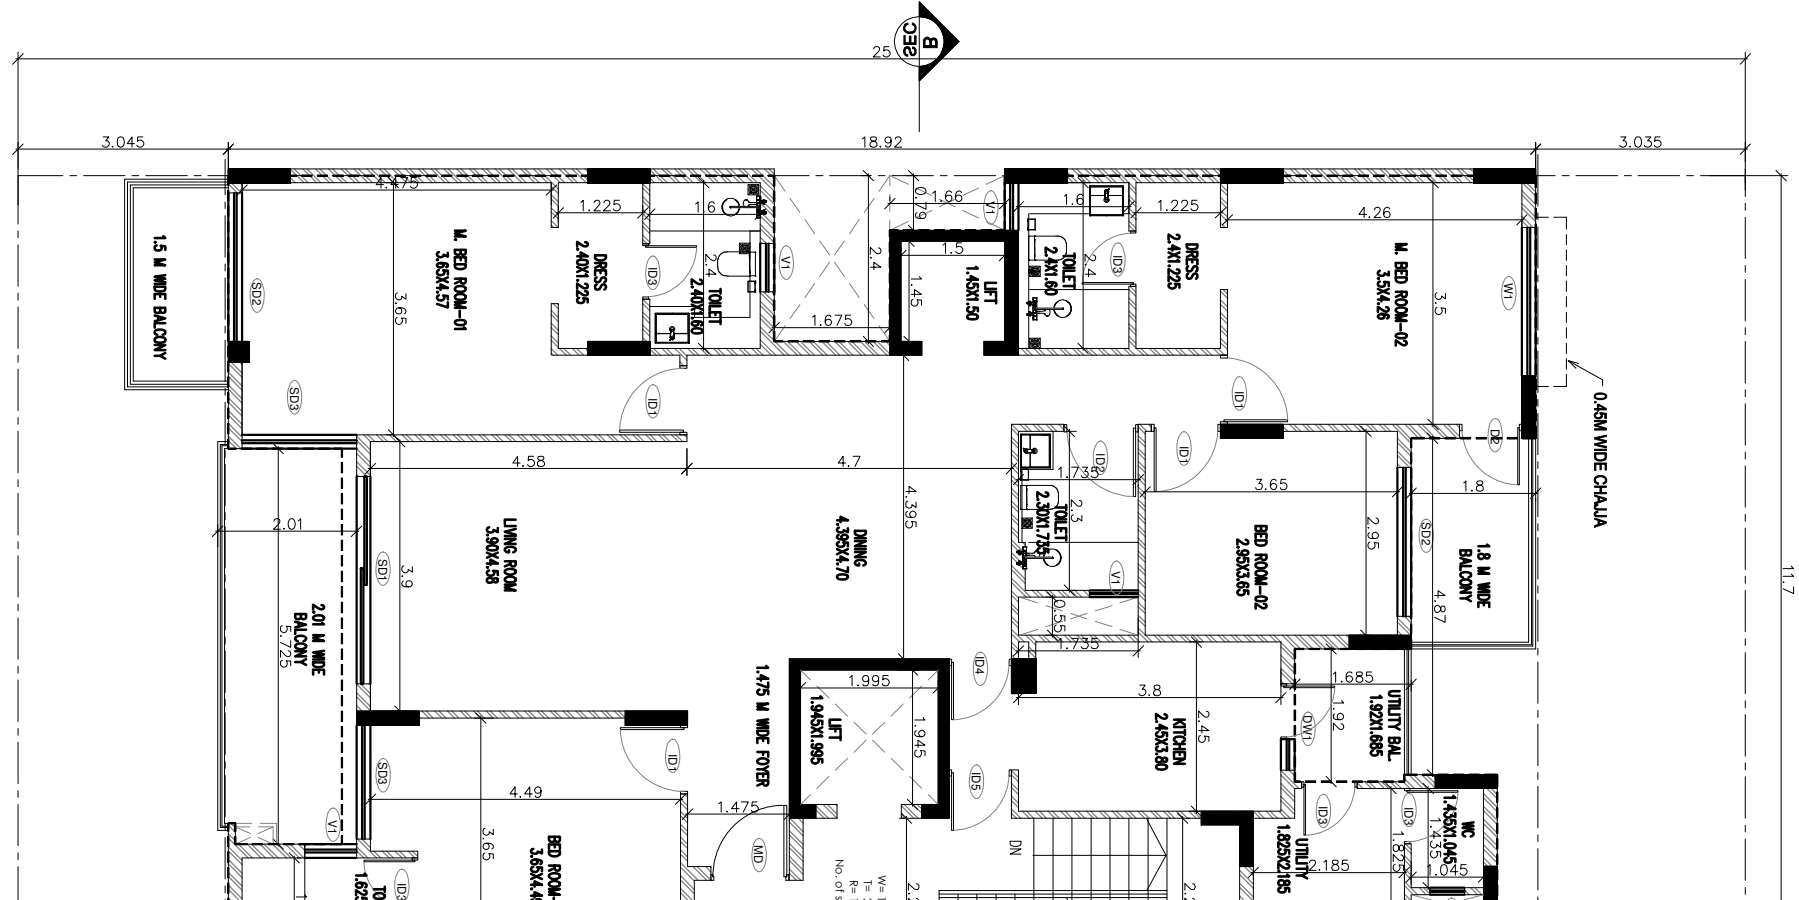


11TH FLOOR PLAN

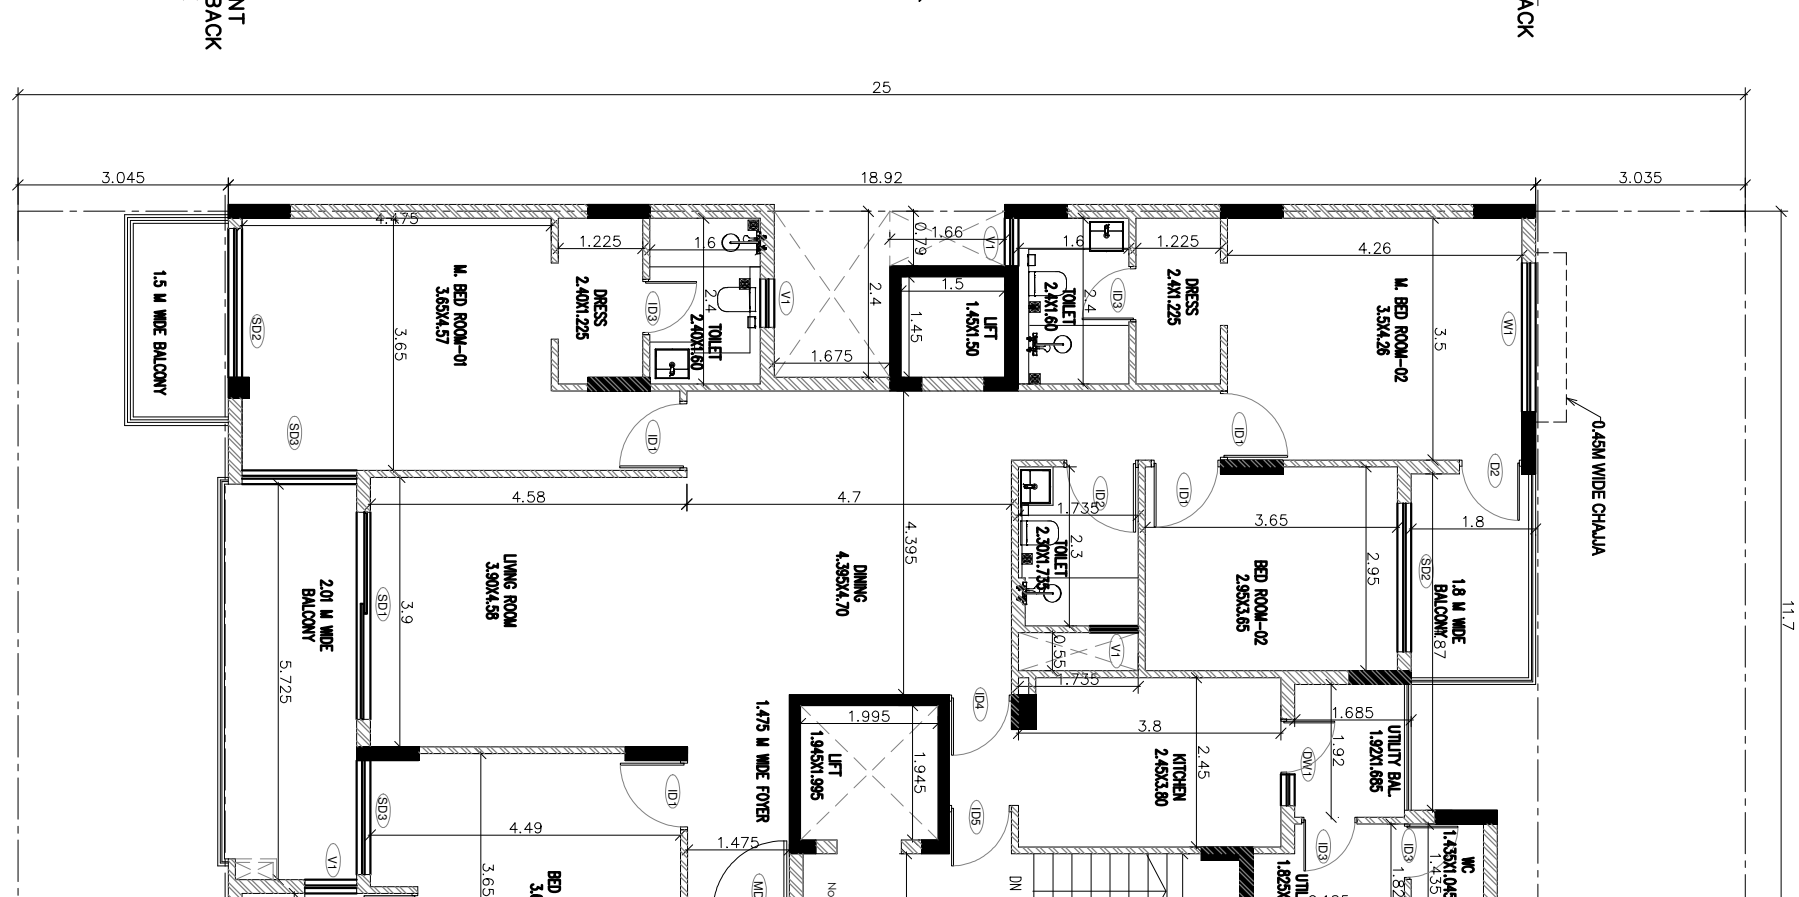


12TH FLOOR PLAN

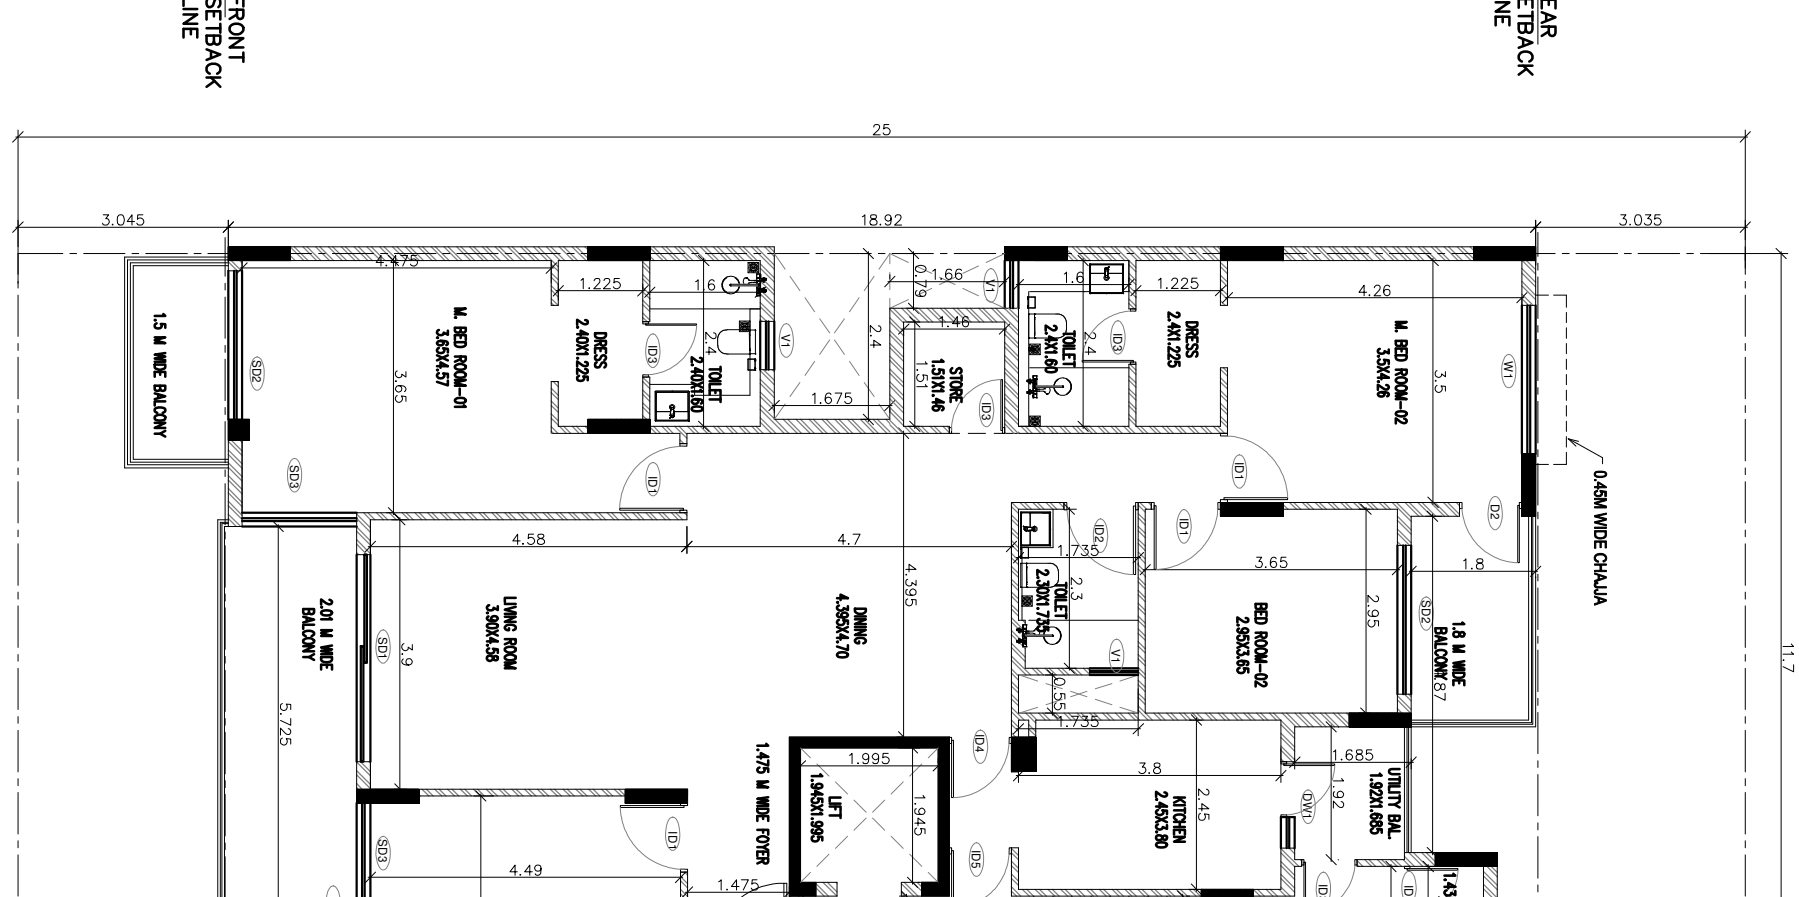

13TH FLOOR PLAN

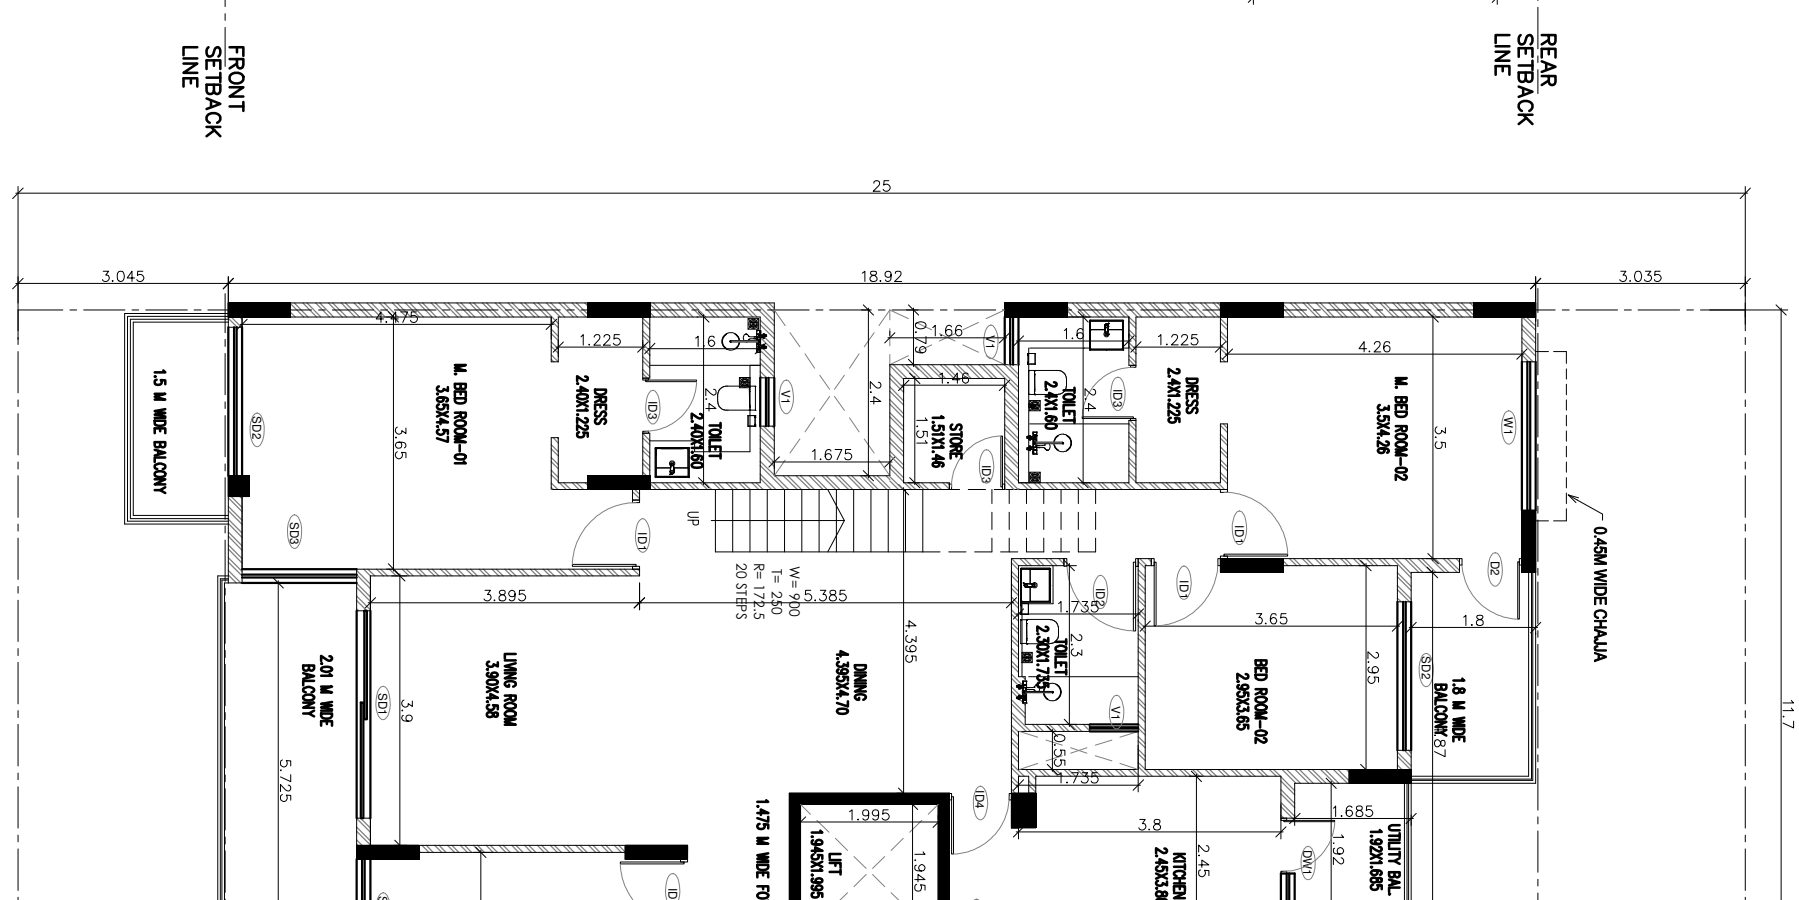


14TH FLOOR PLAN

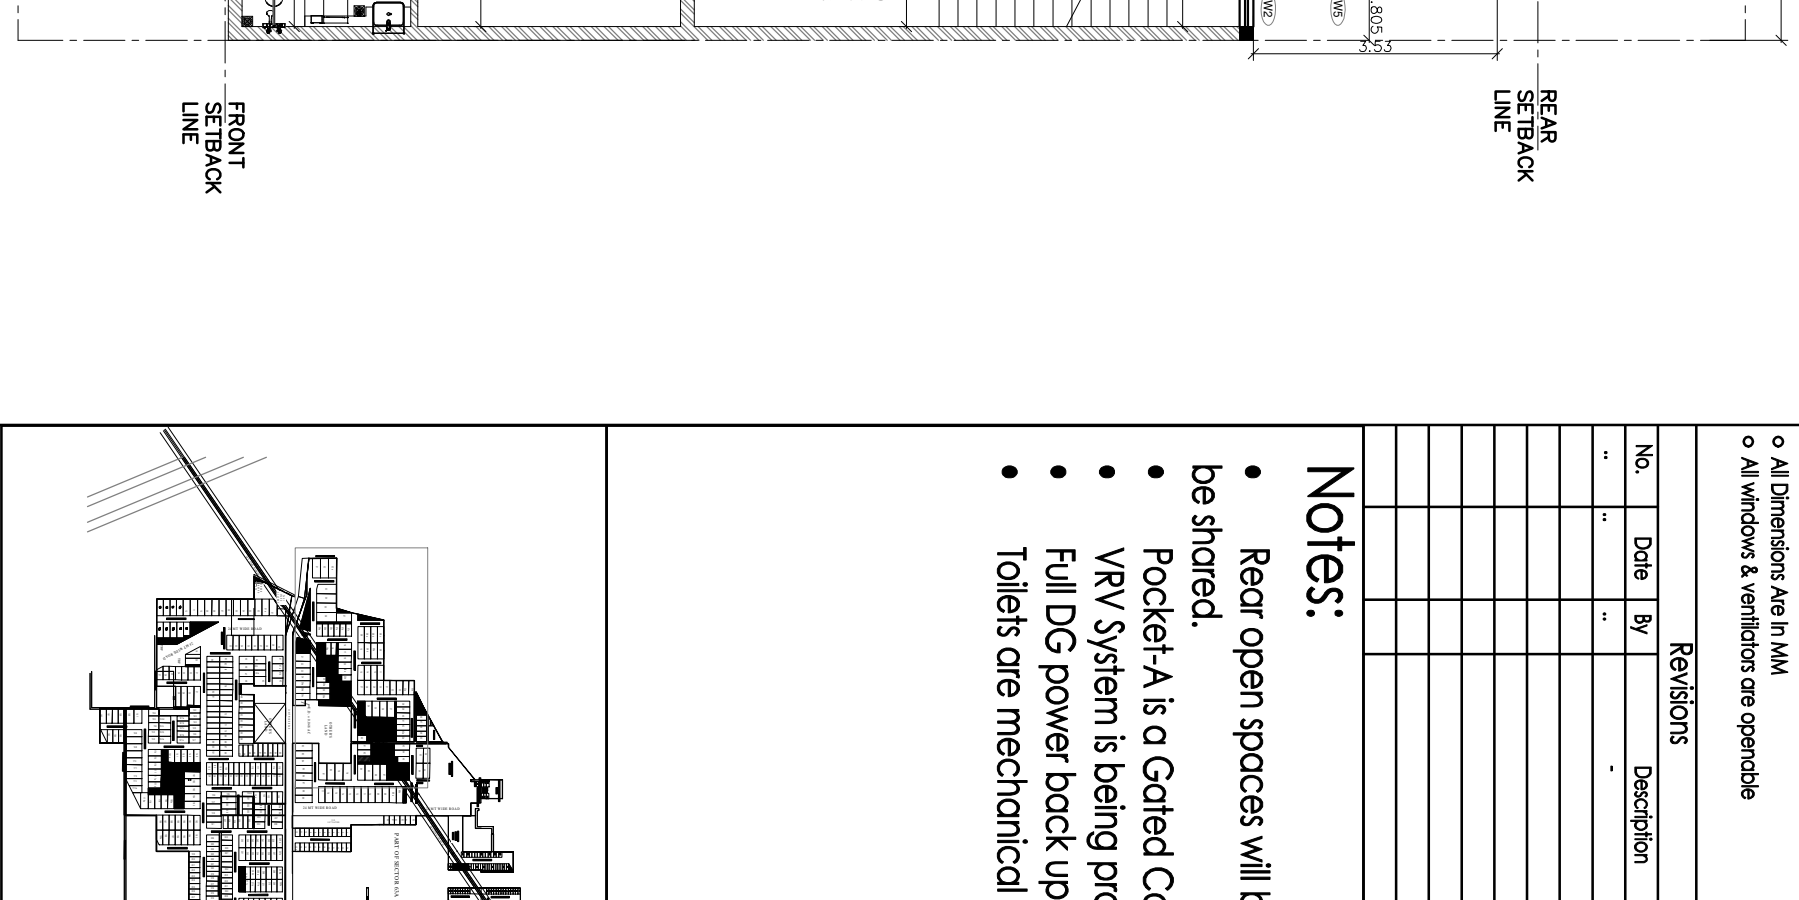


15TH FLOOR PLAN




16TH FLOOR PLAN

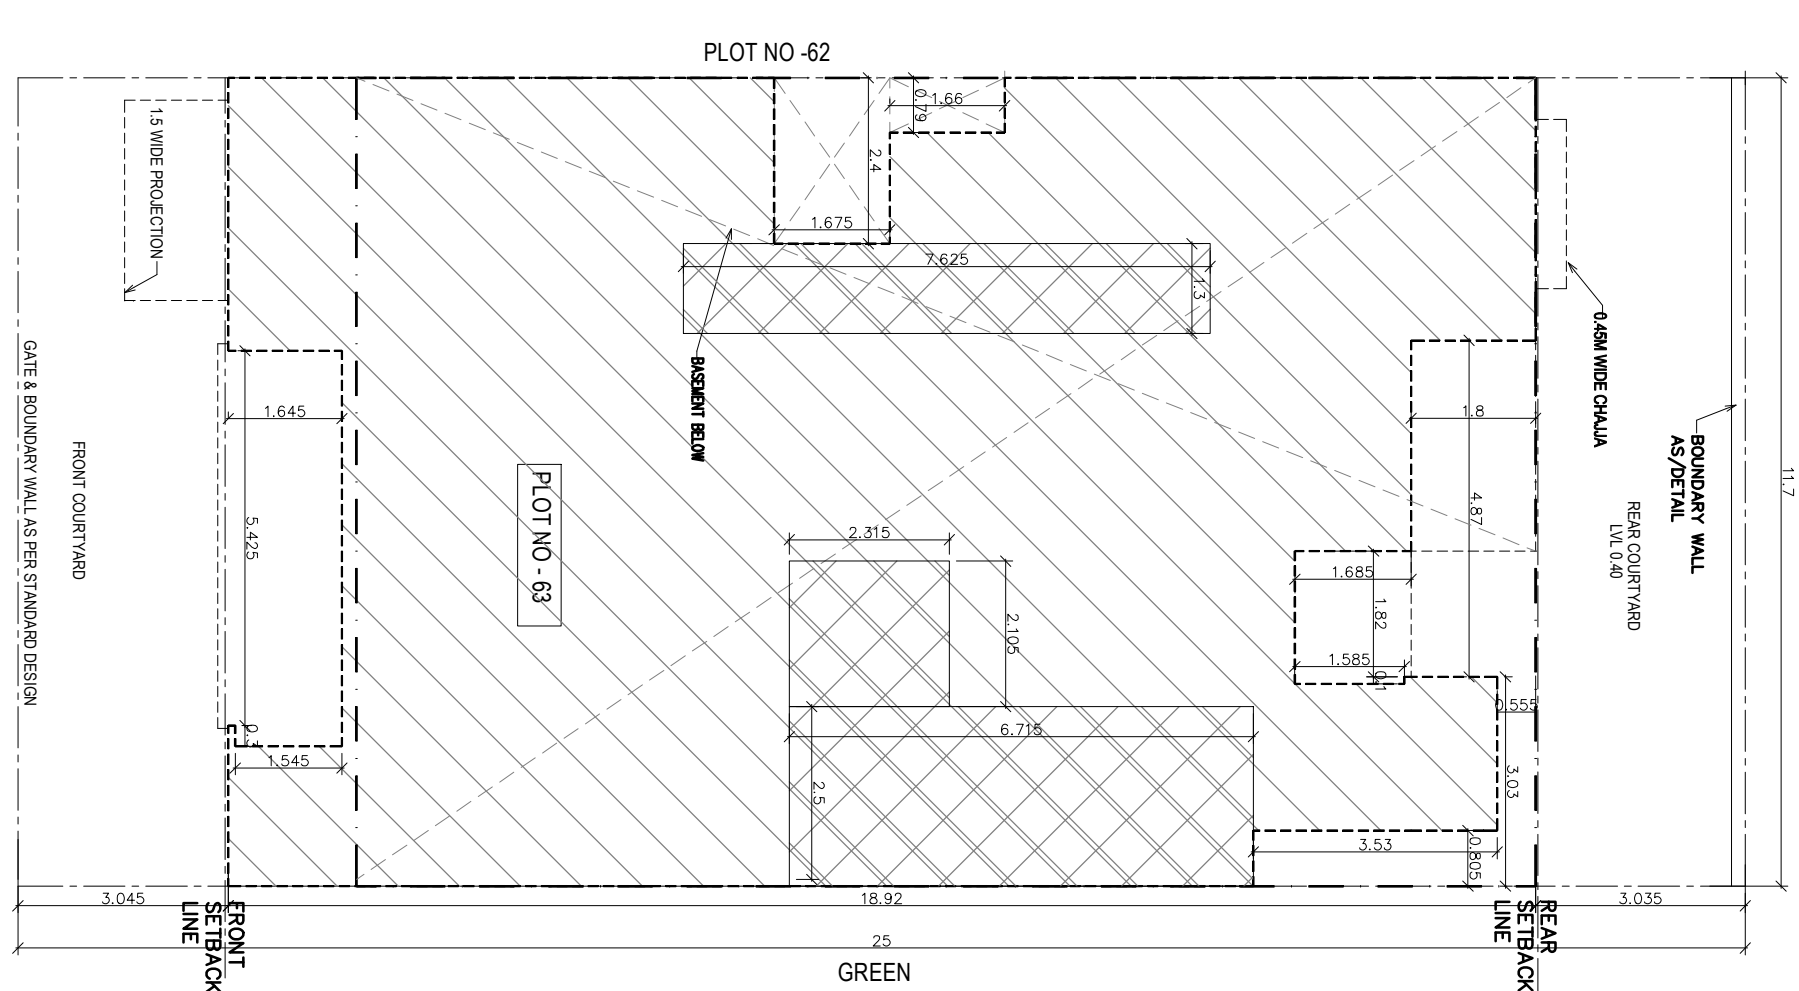


17TH FLOOR PLAN

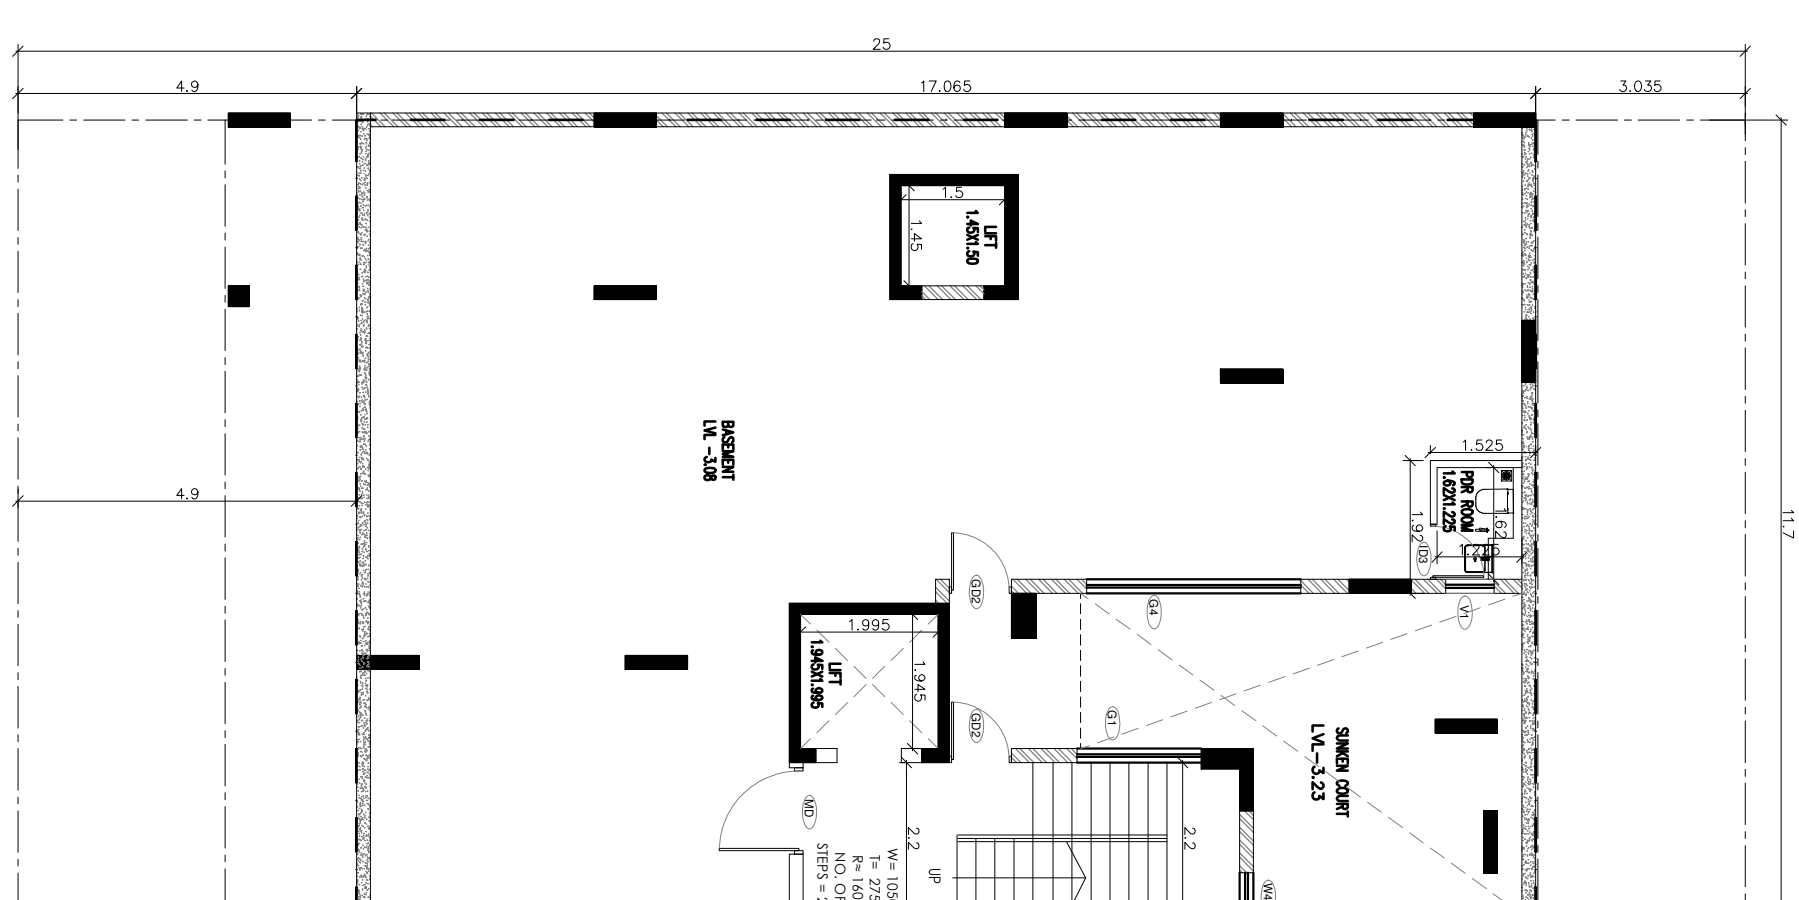


18TH FLOOR PLAN

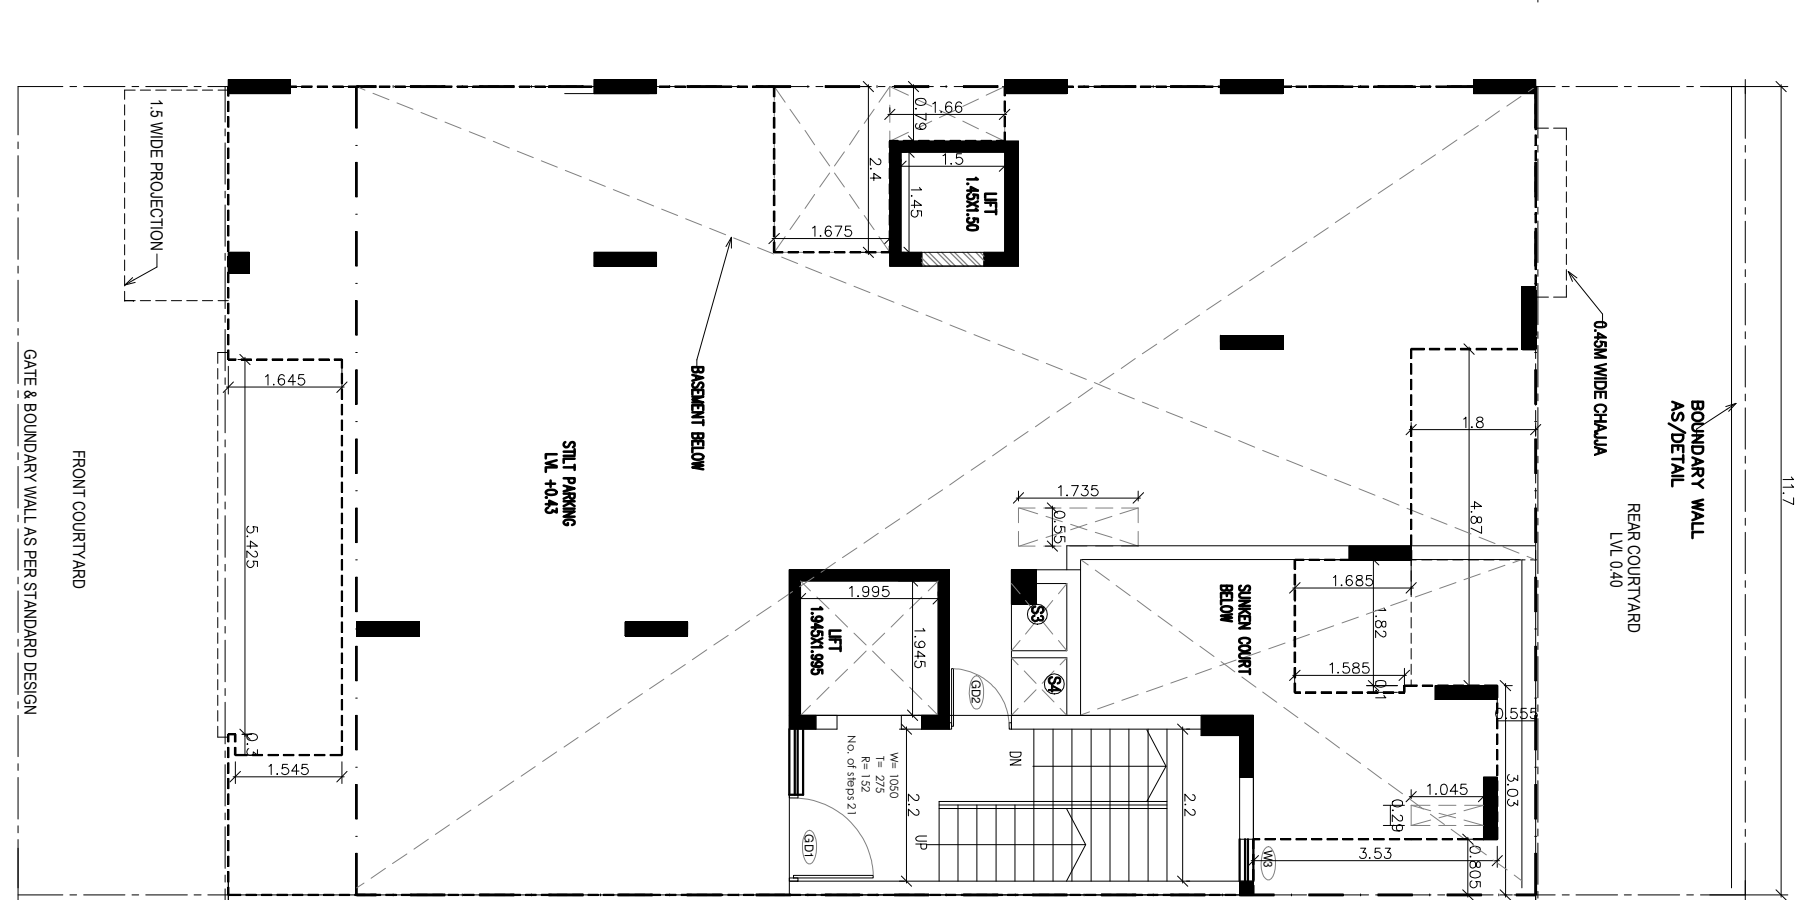


19TH FLOOR PLAN

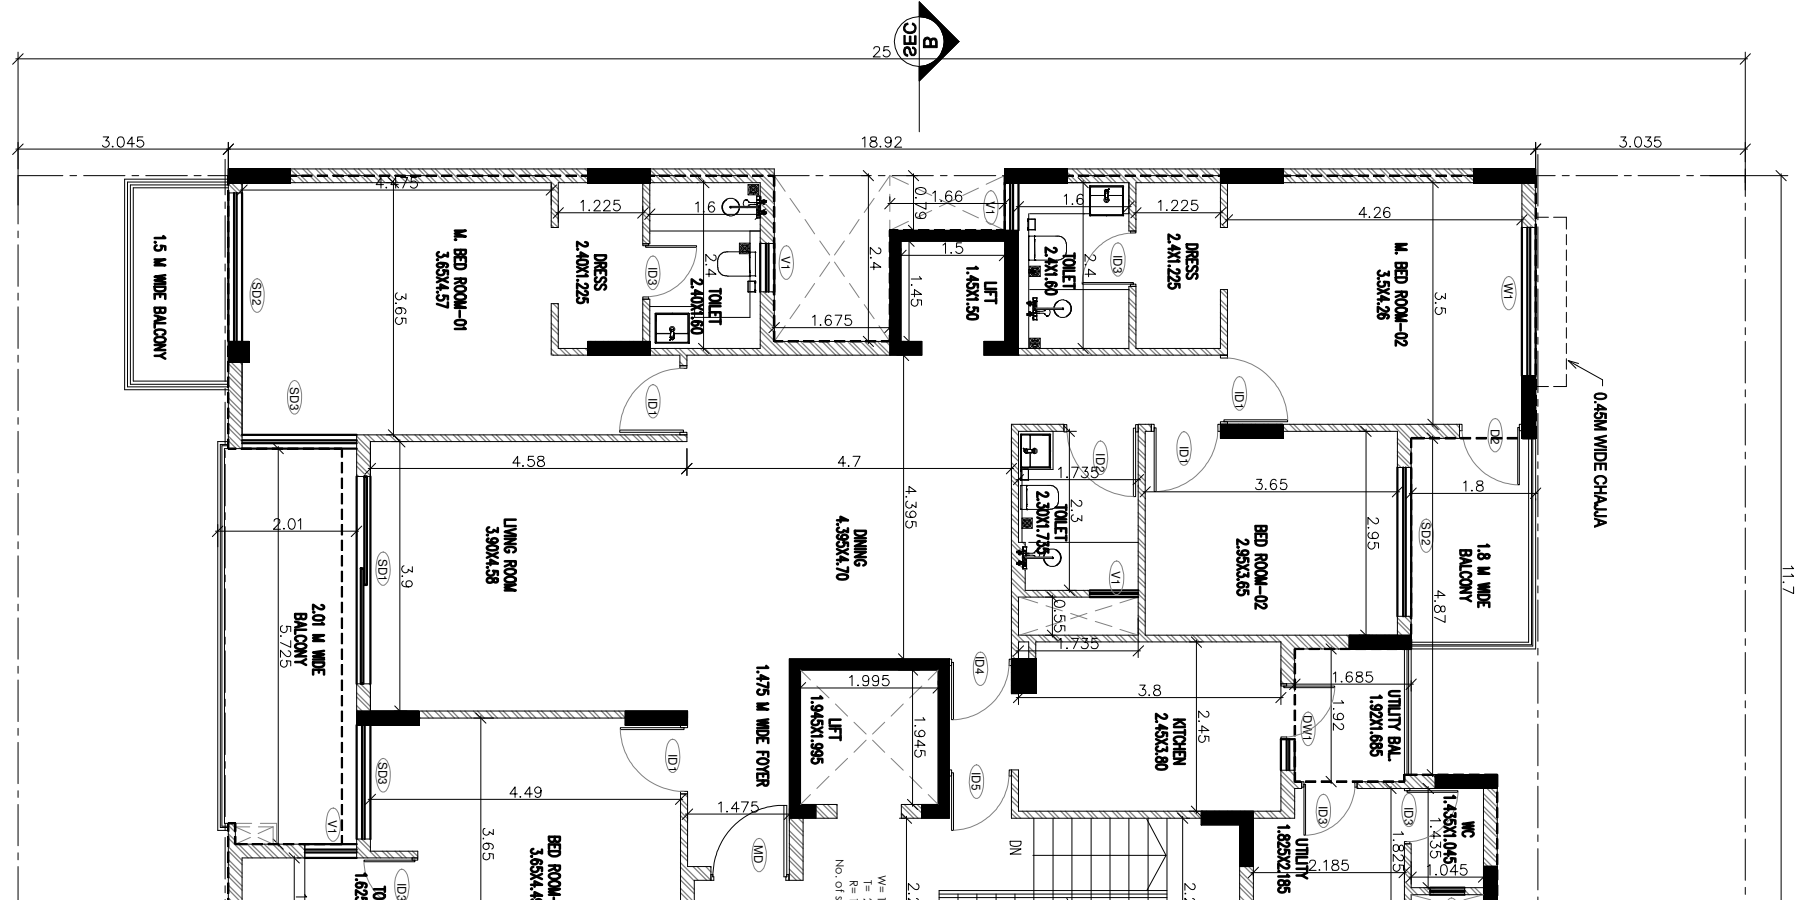


20TH FLOOR PLAN

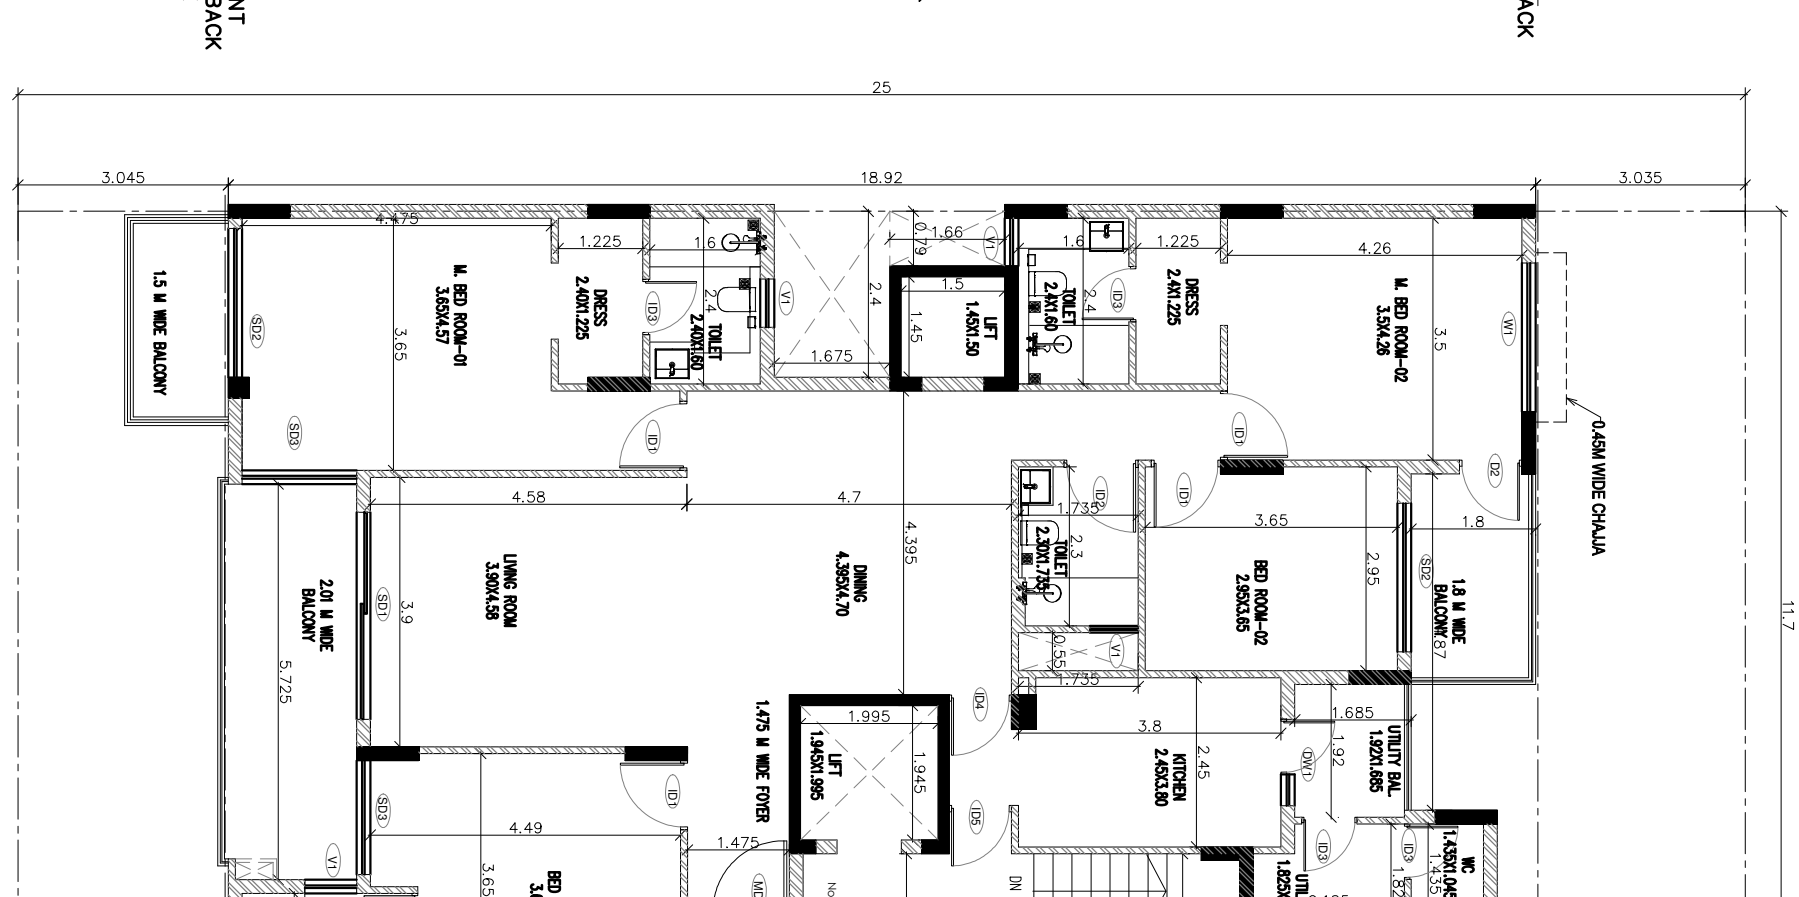


21ST FLOOR PLAN

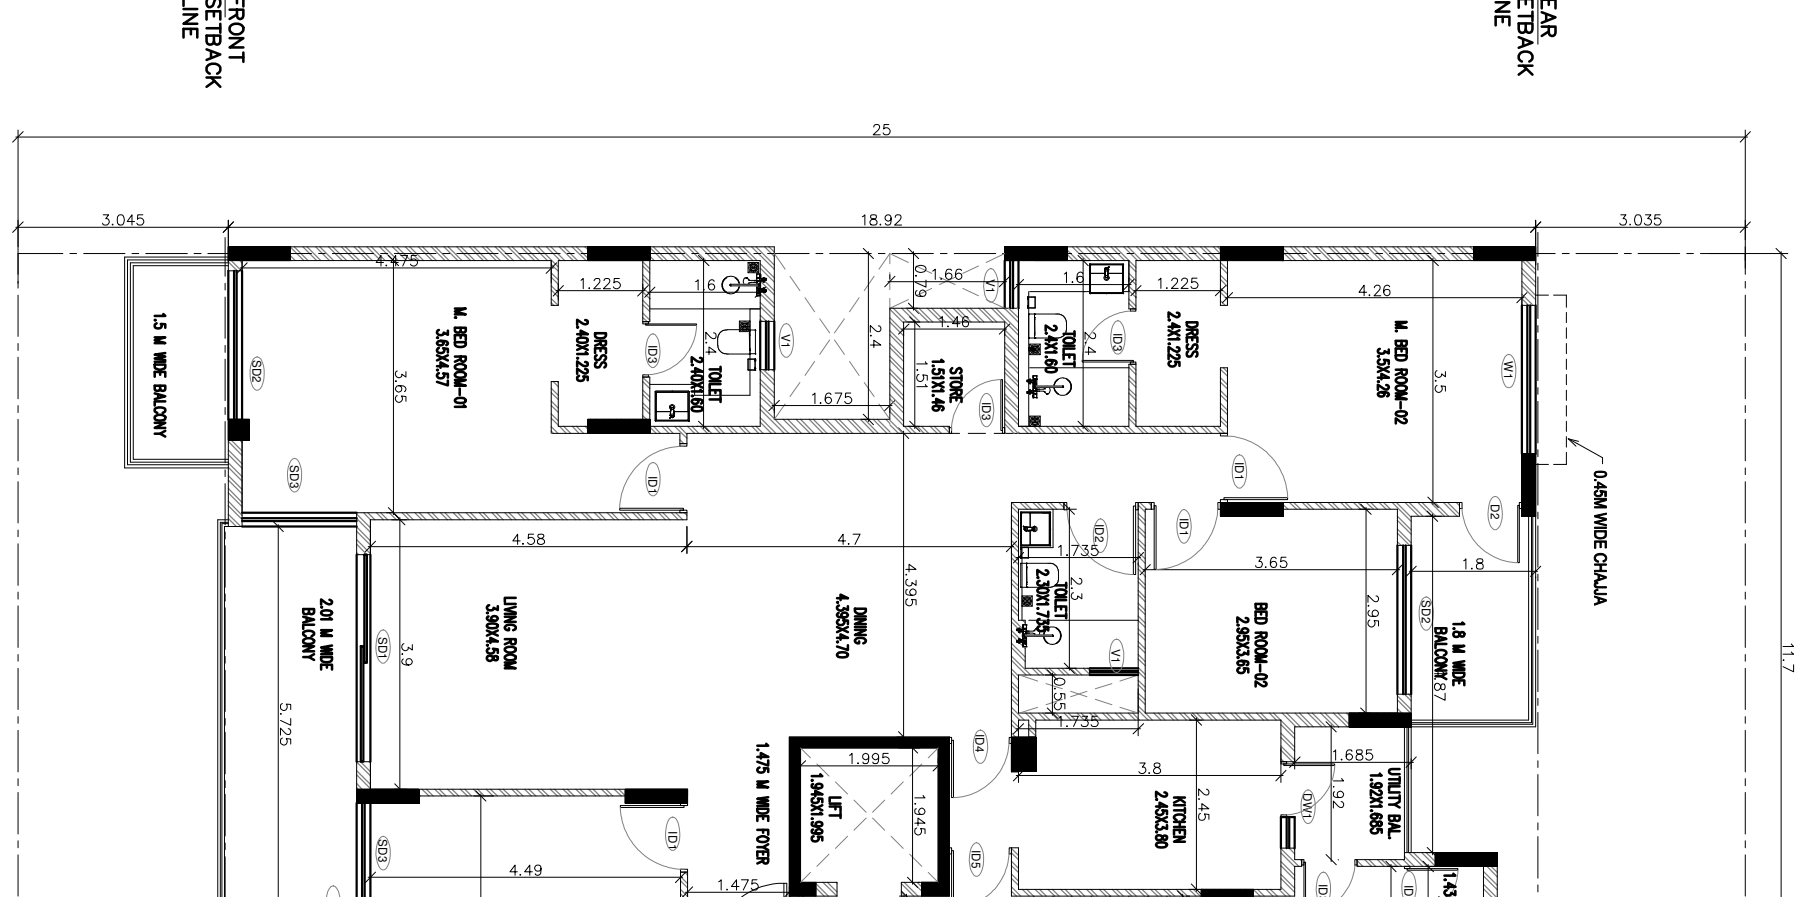

22ND FLOOR PLAN

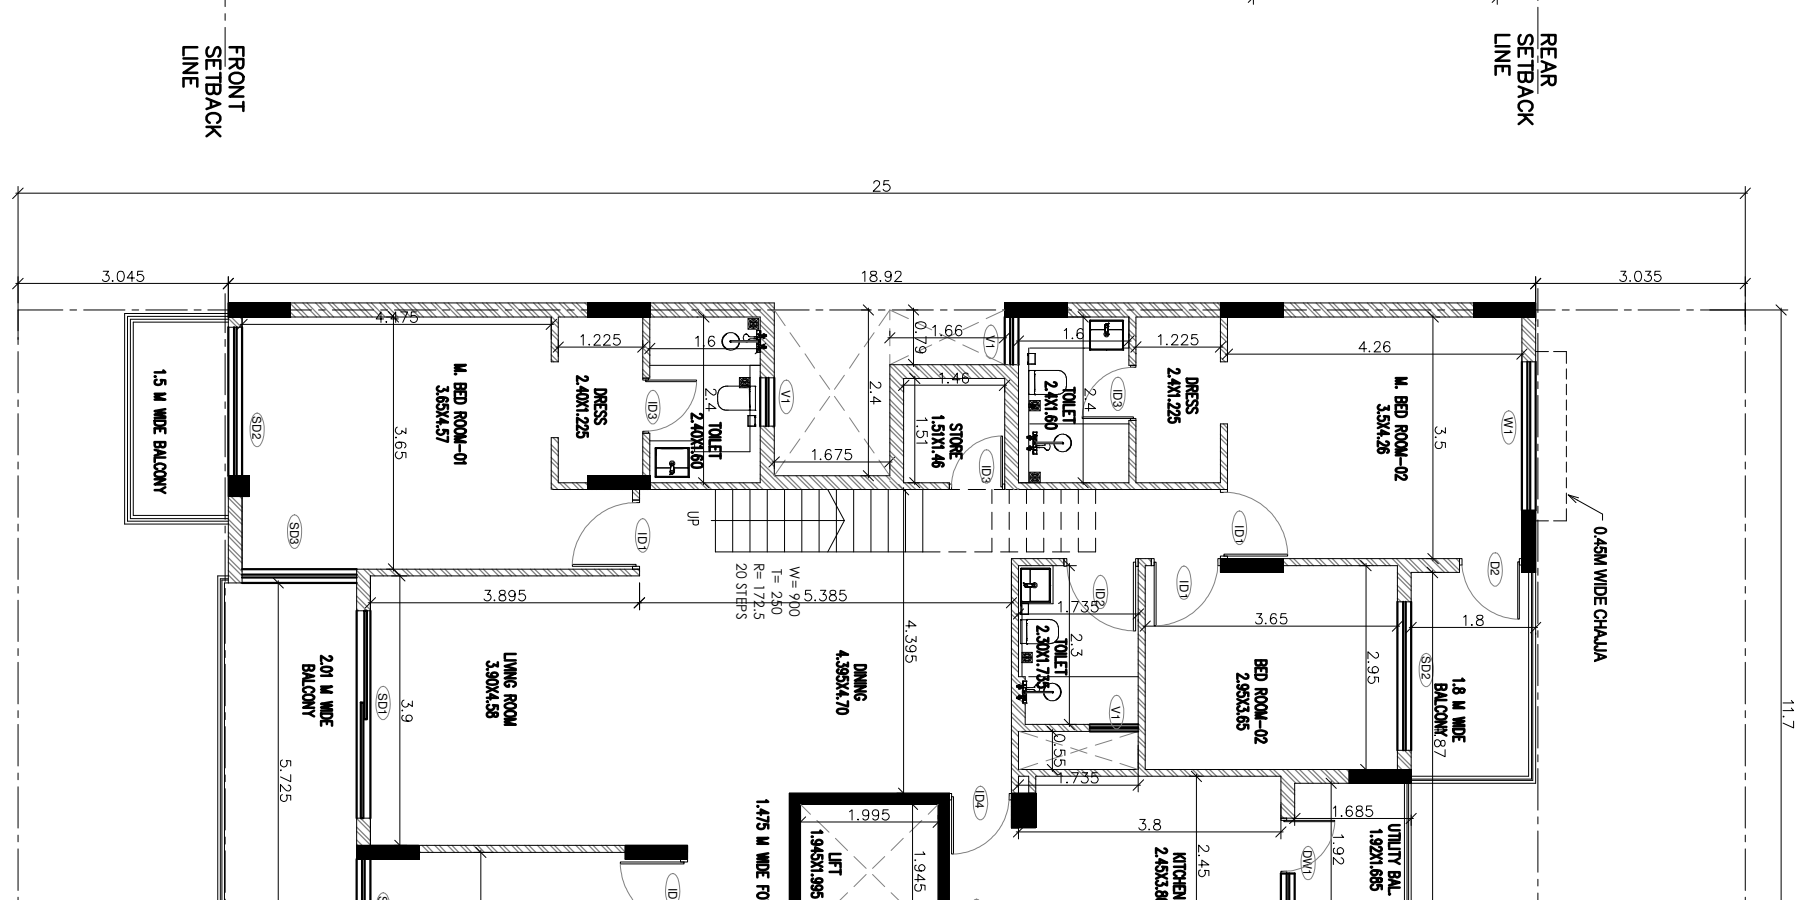


23RD FLOOR PLAN

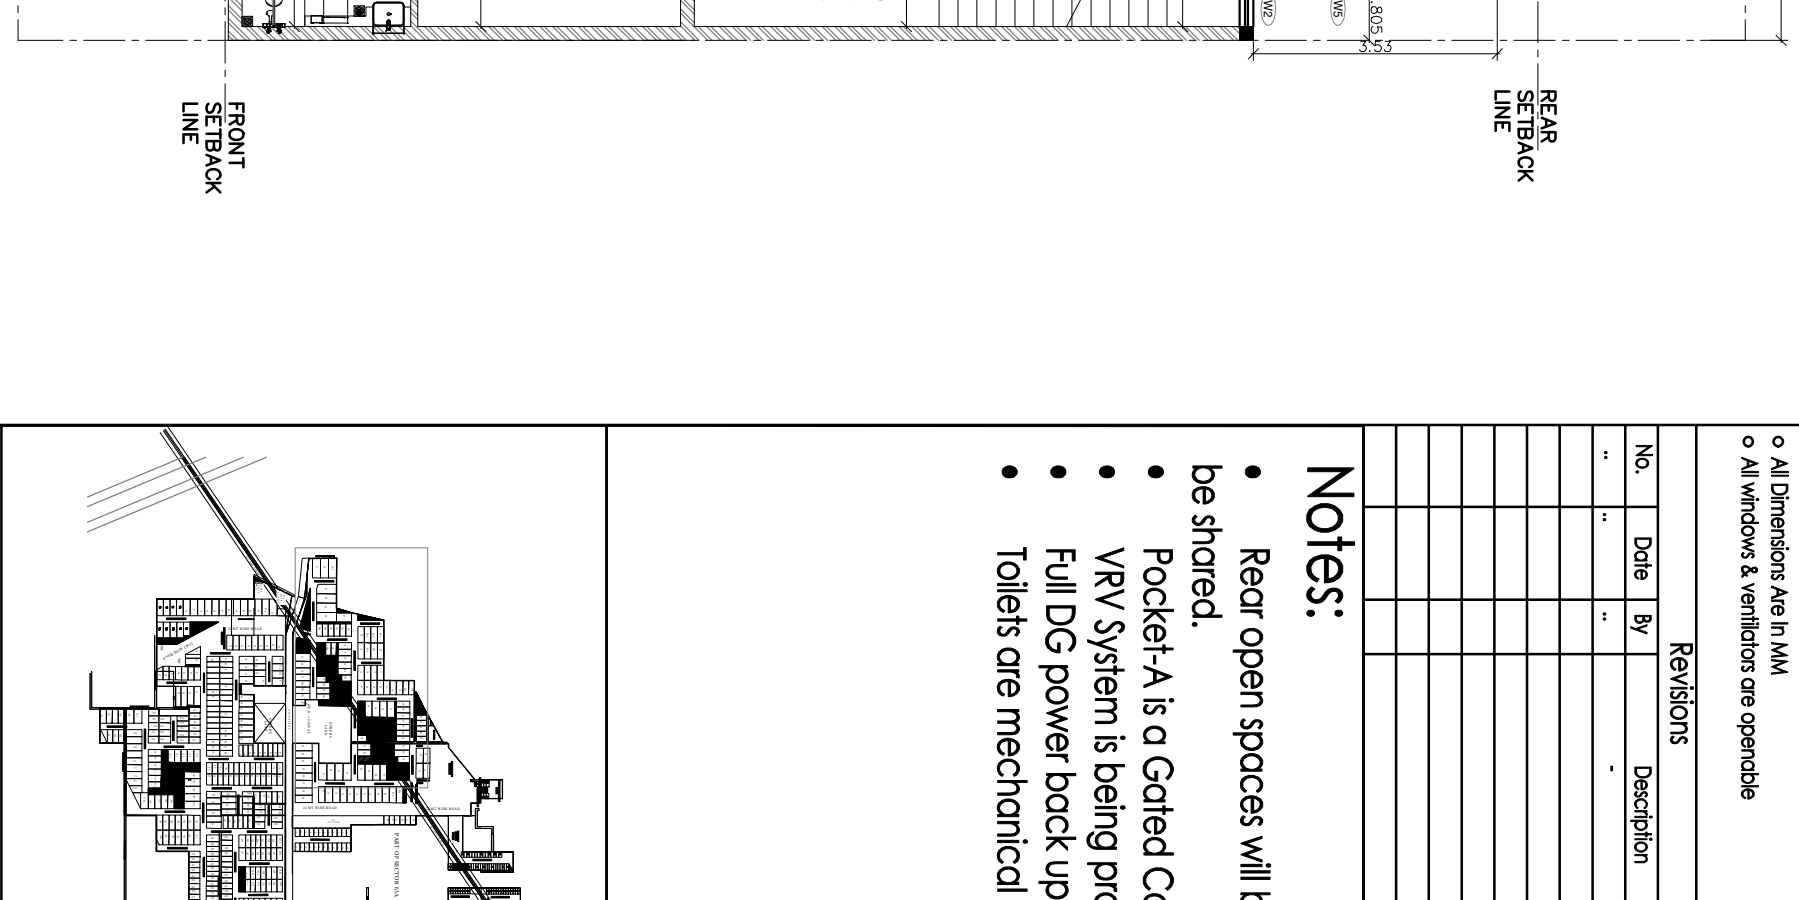


24TH FLOOR PLAN




25TH FLOOR PLAN

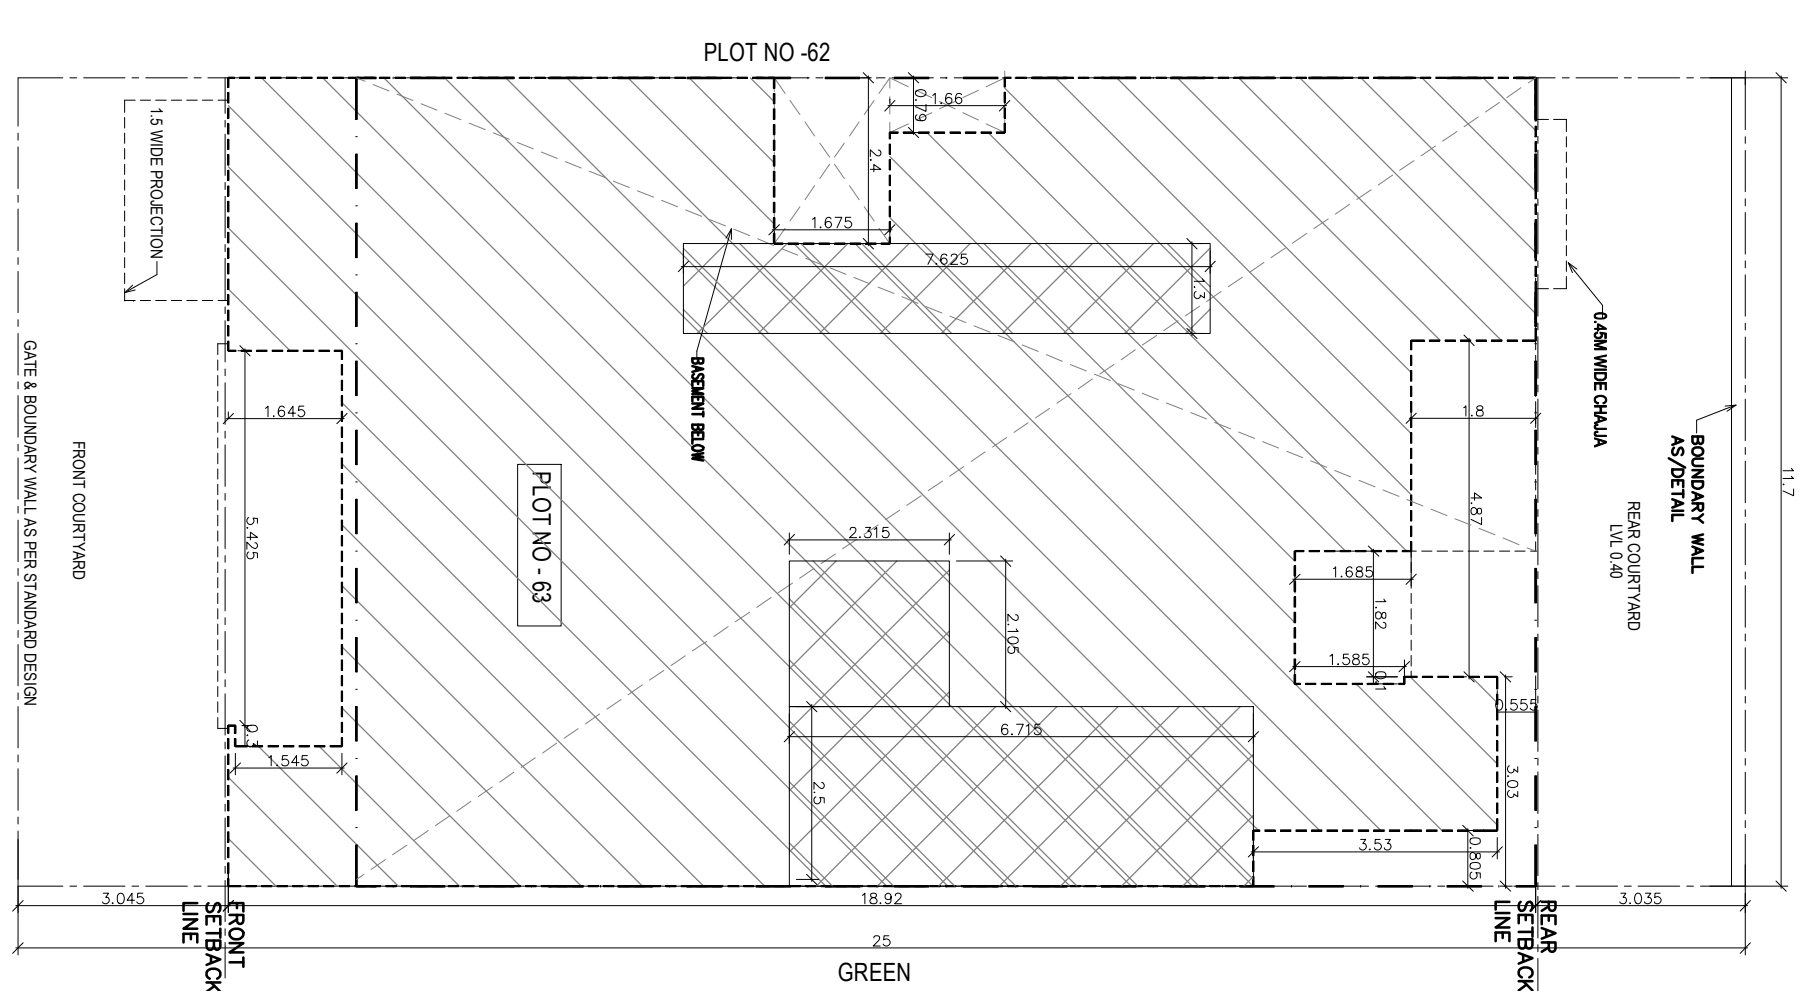


26TH FLOOR PLAN

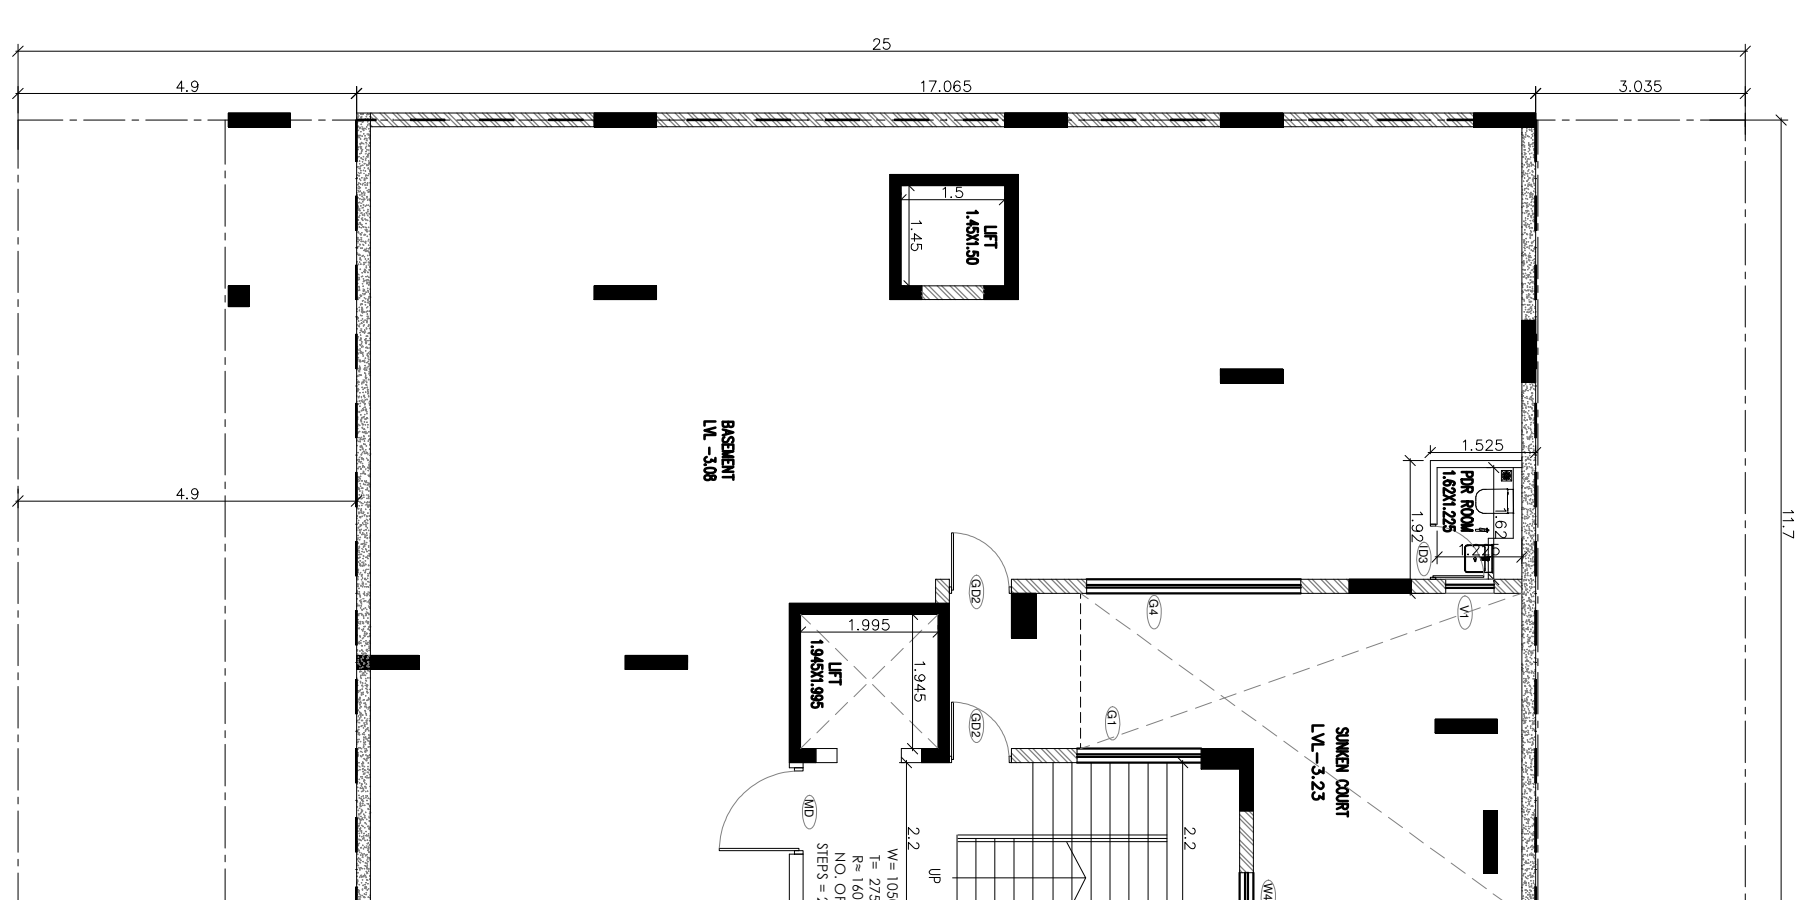


27TH FLOOR PLAN

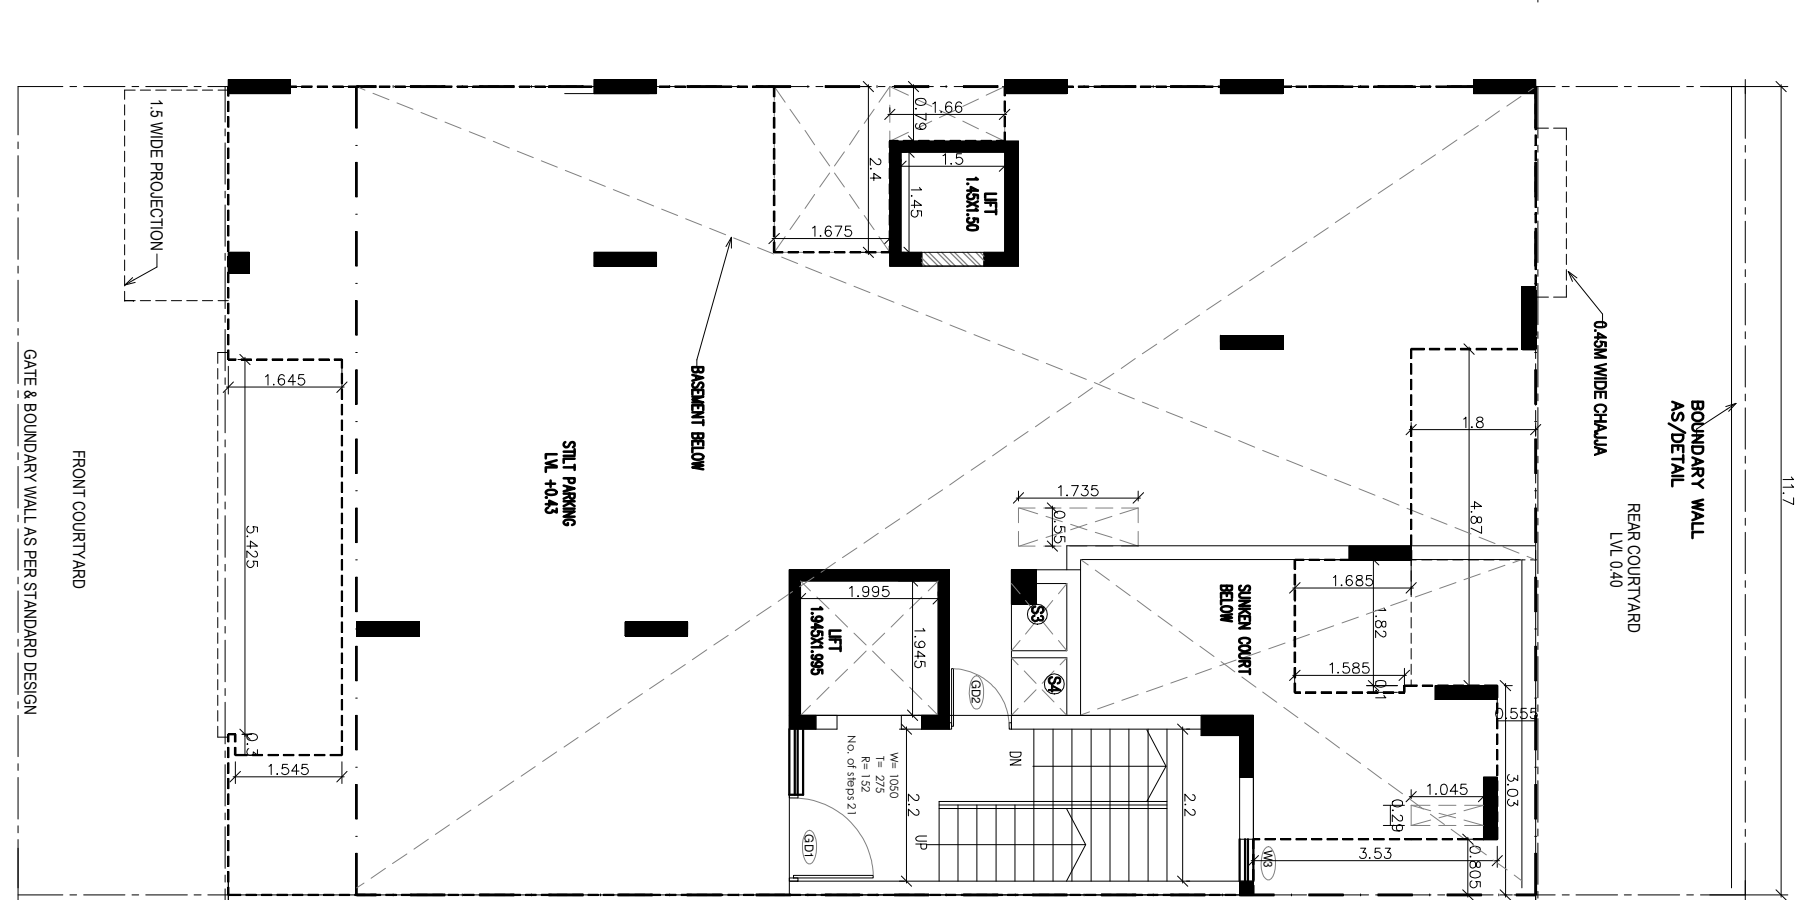


28TH FLOOR PLAN

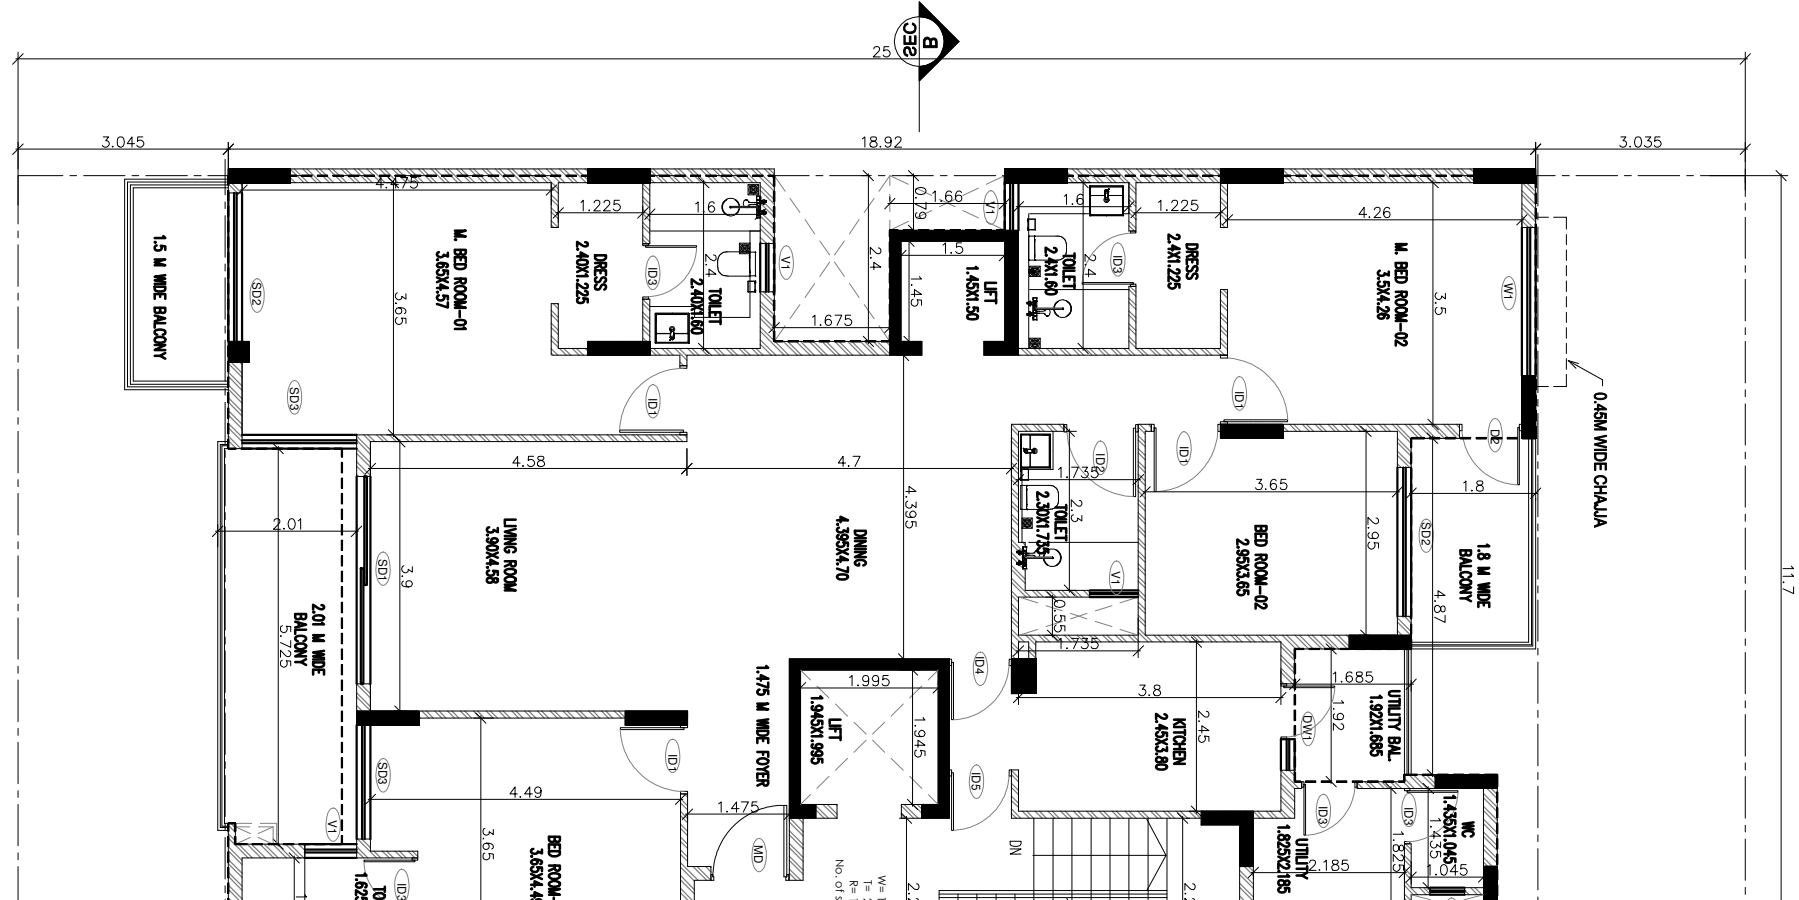


29TH FLOOR PLAN

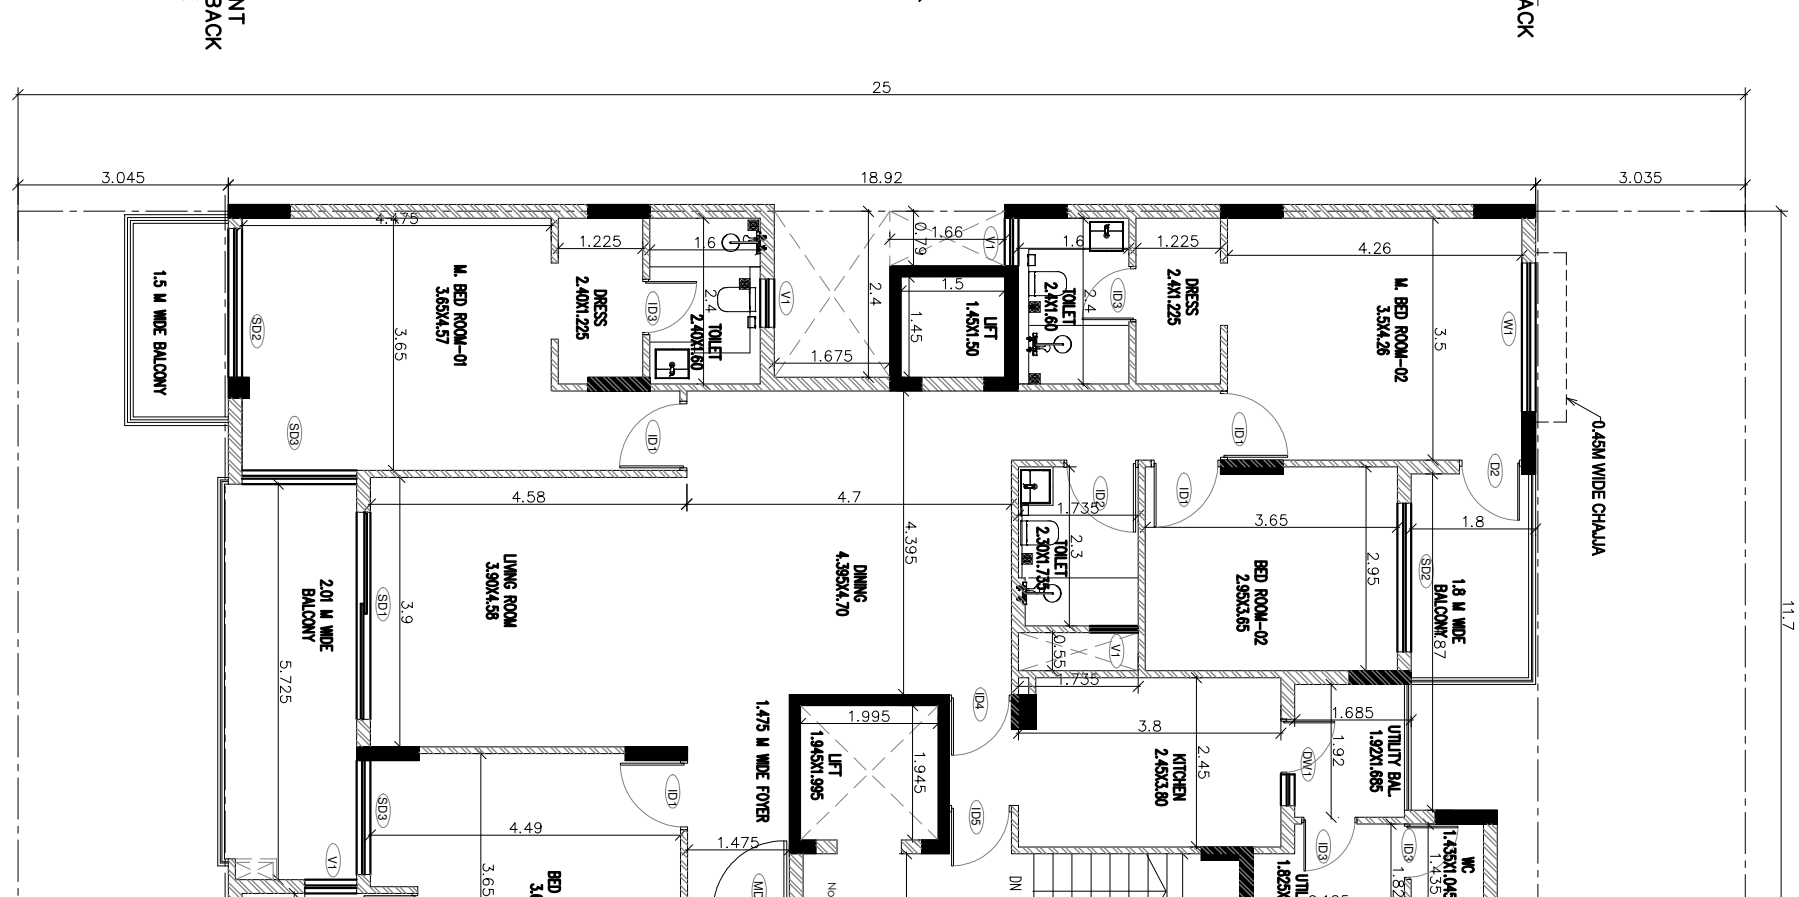


30TH FLOOR PLAN

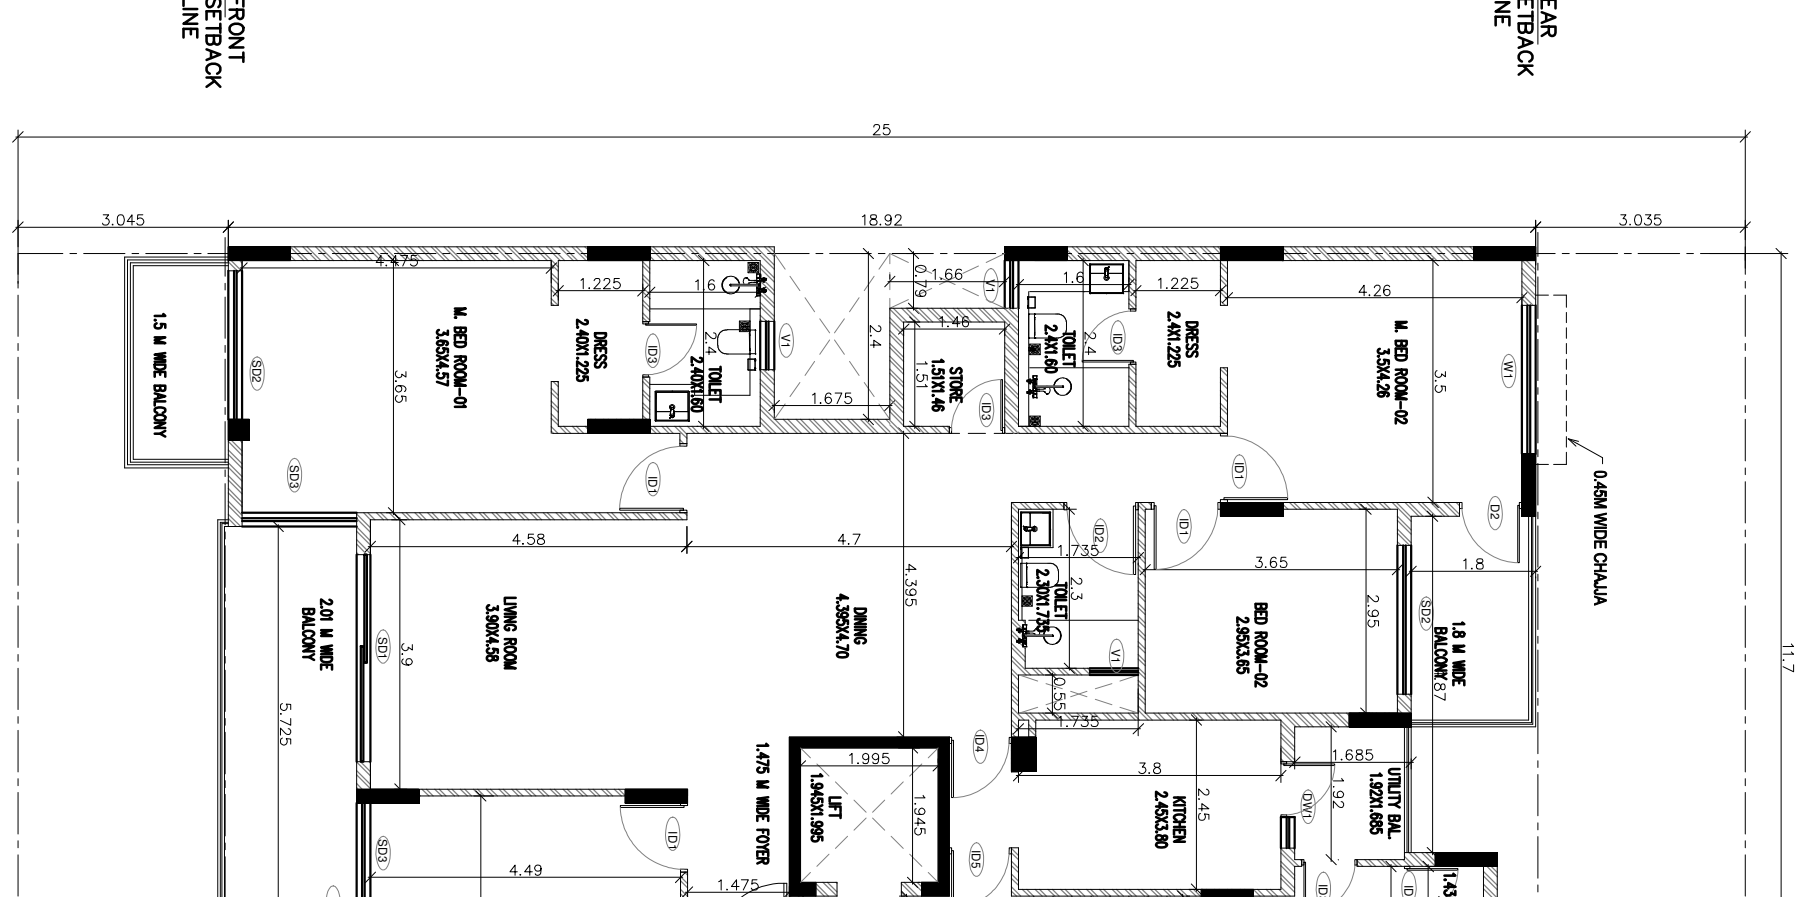

31ST FLOOR PLAN

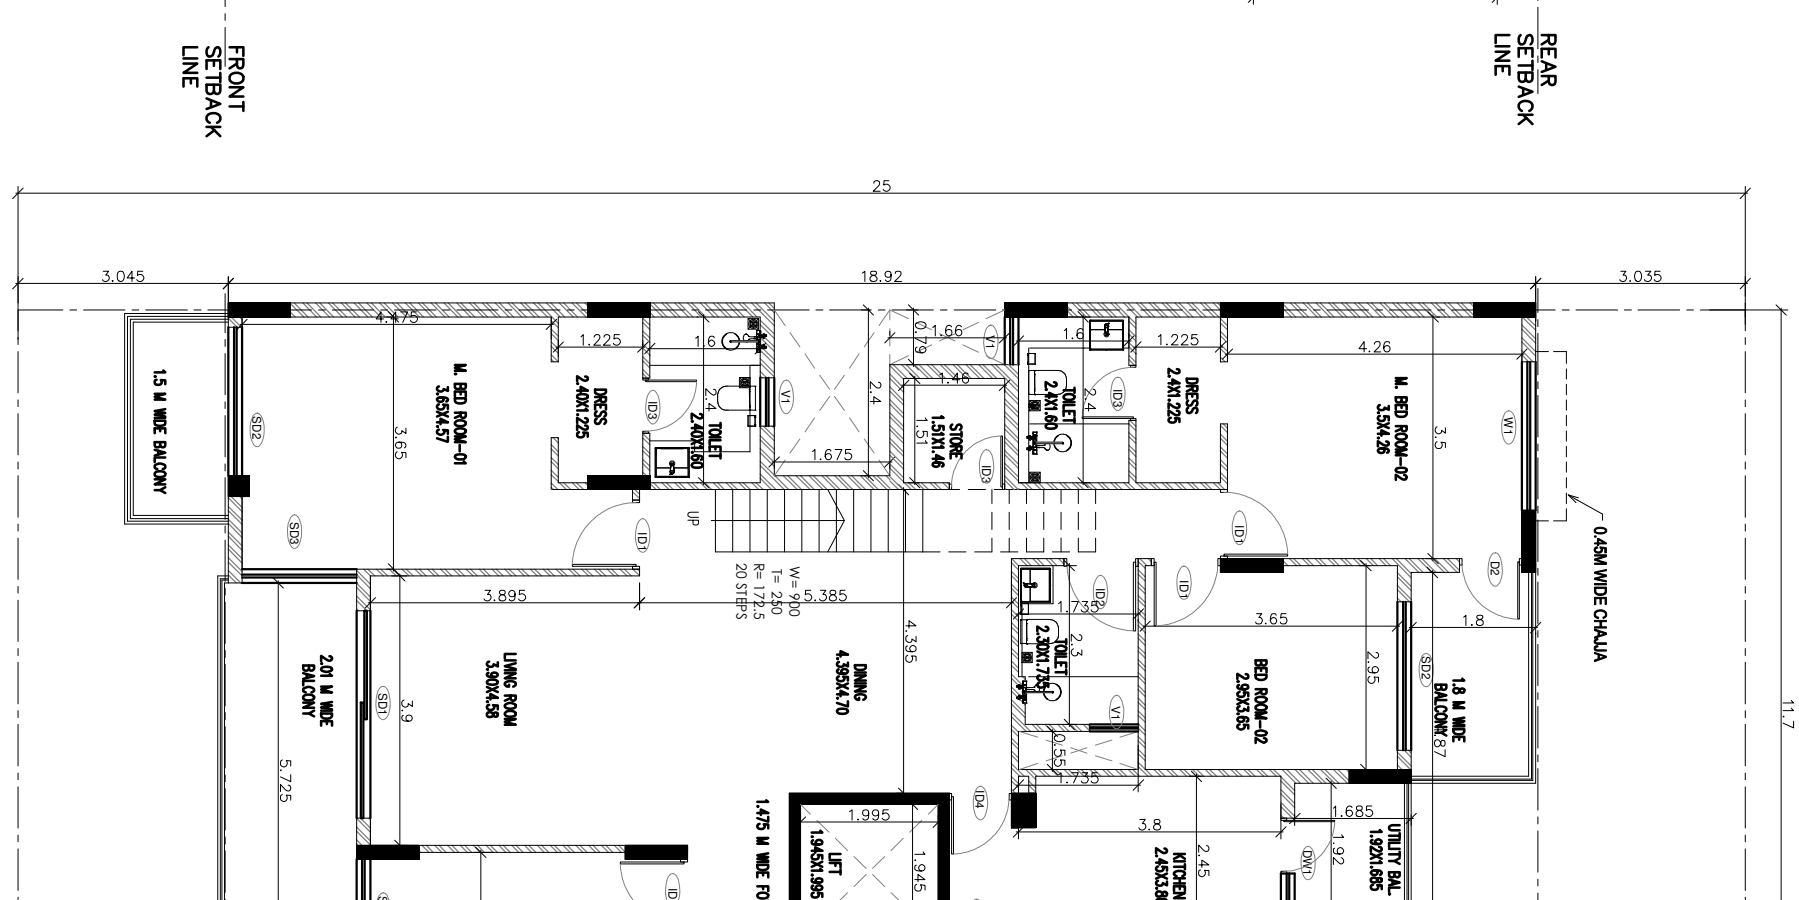


32ND FLOOR PLAN

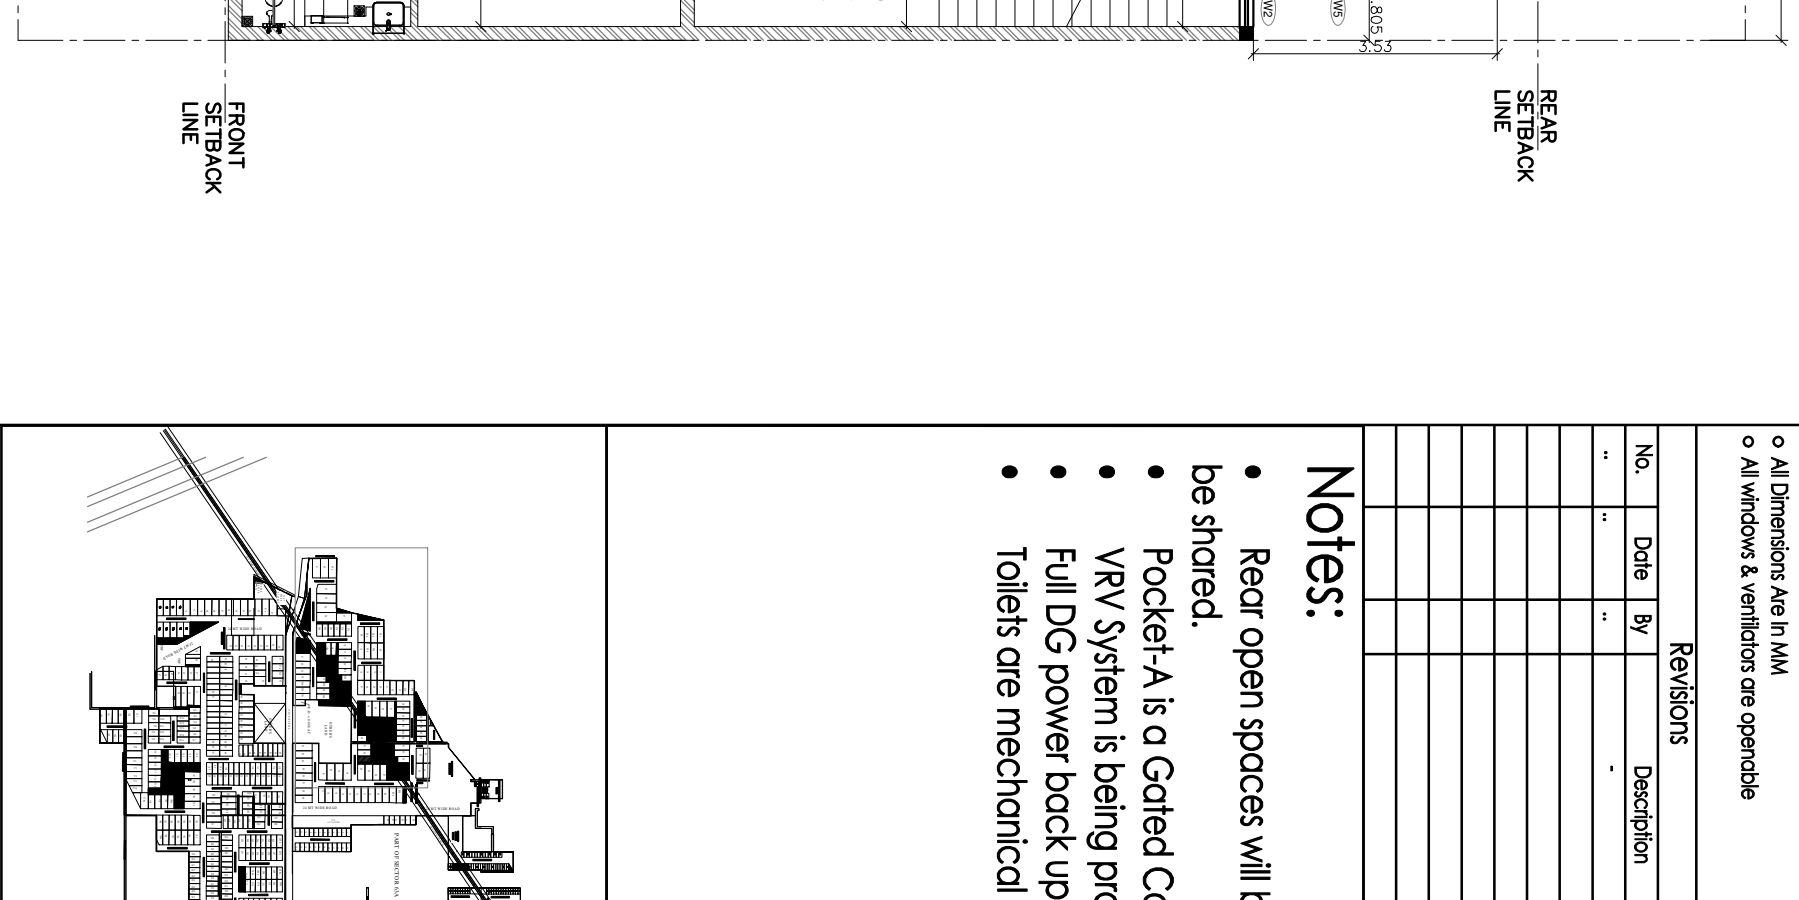


33RD FLOOR PLAN




34TH FLOOR PLAN

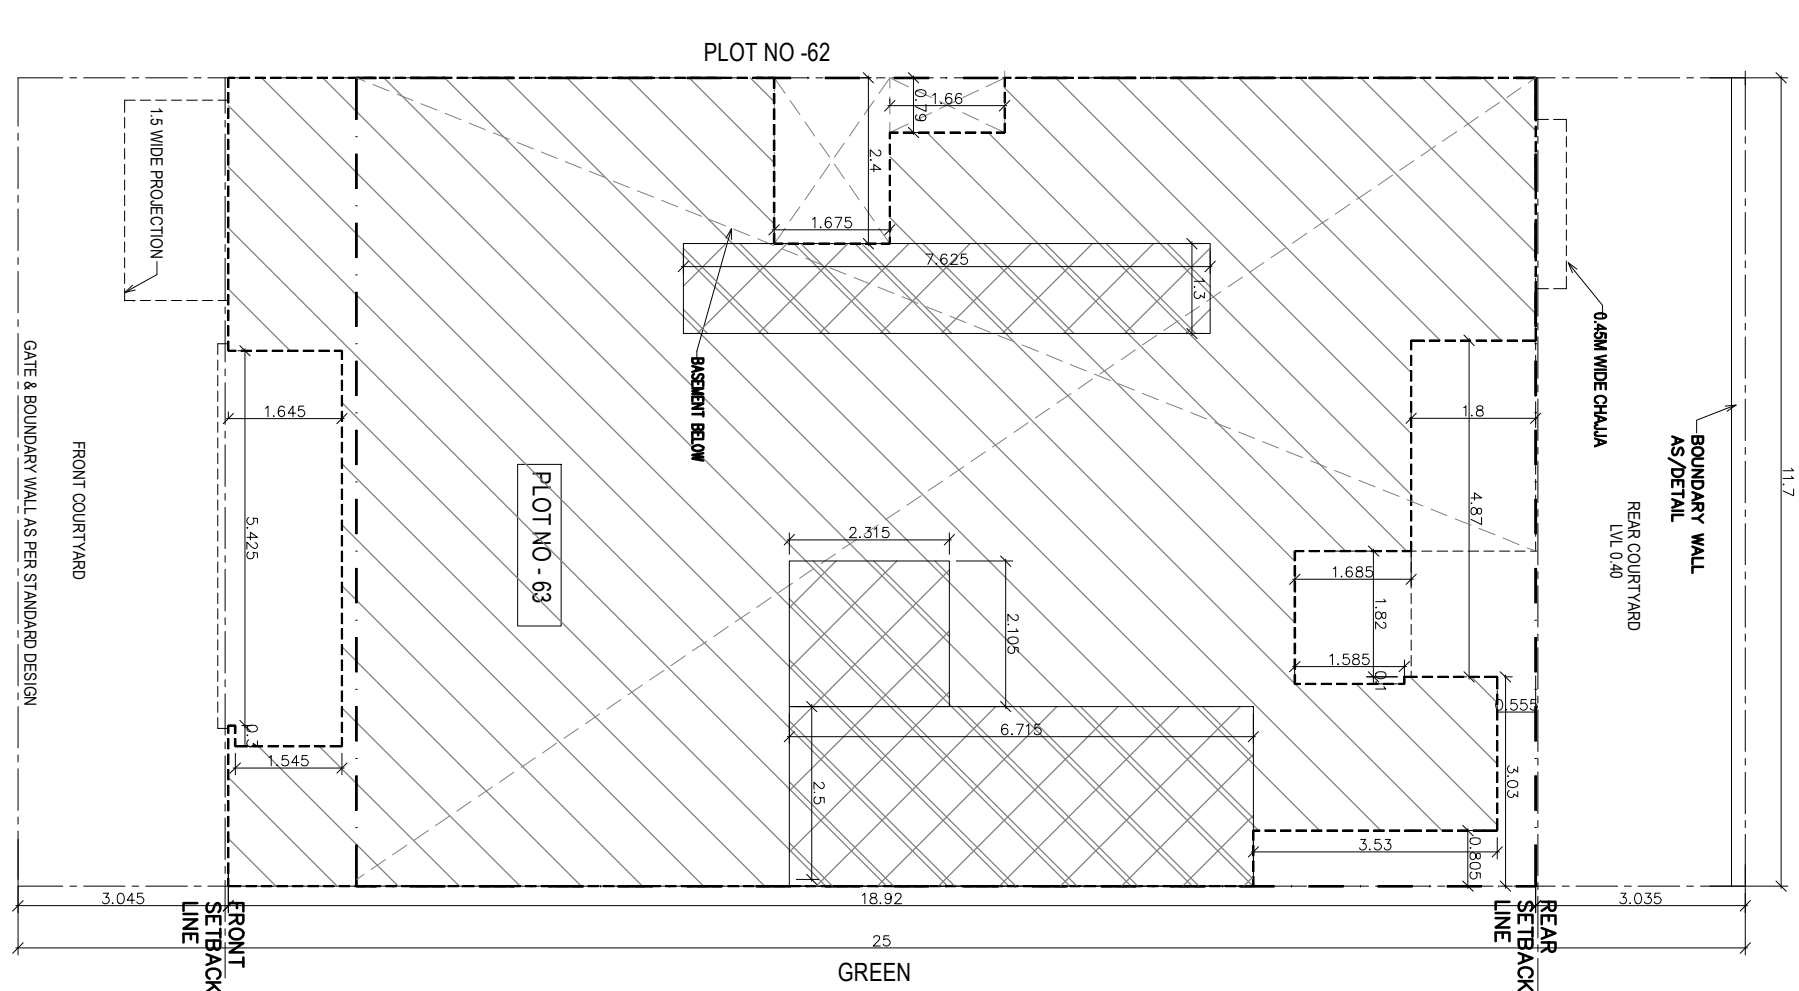


35TH FLOOR PLAN

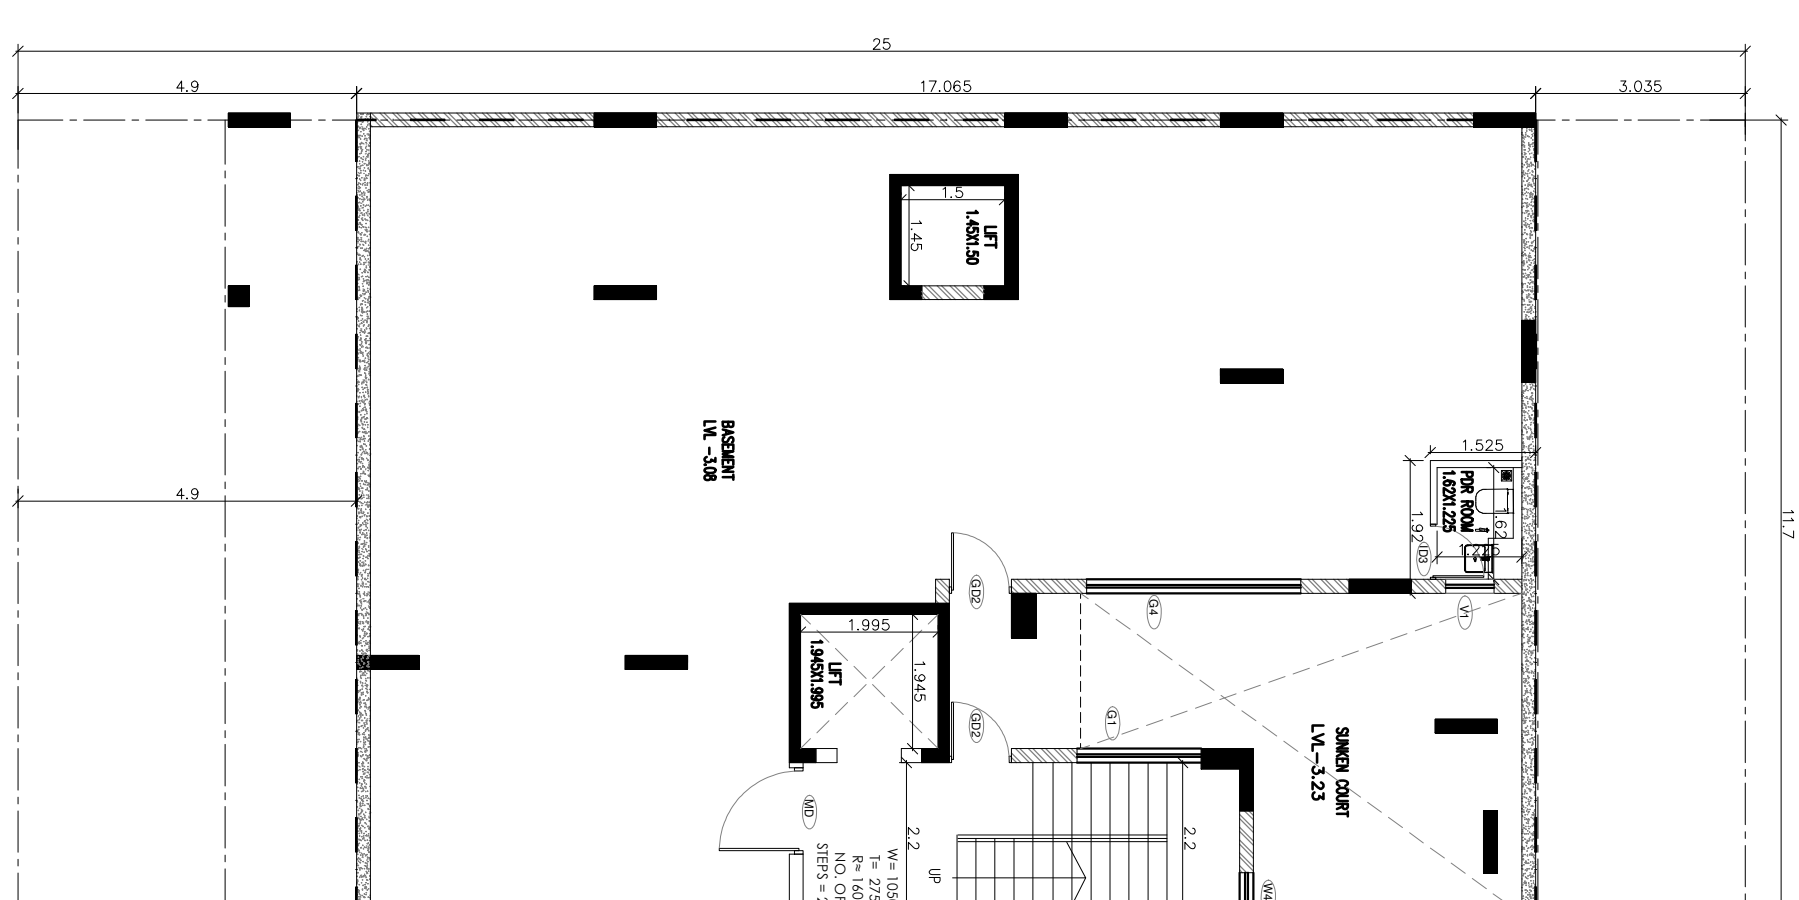


36TH FLOOR PLAN

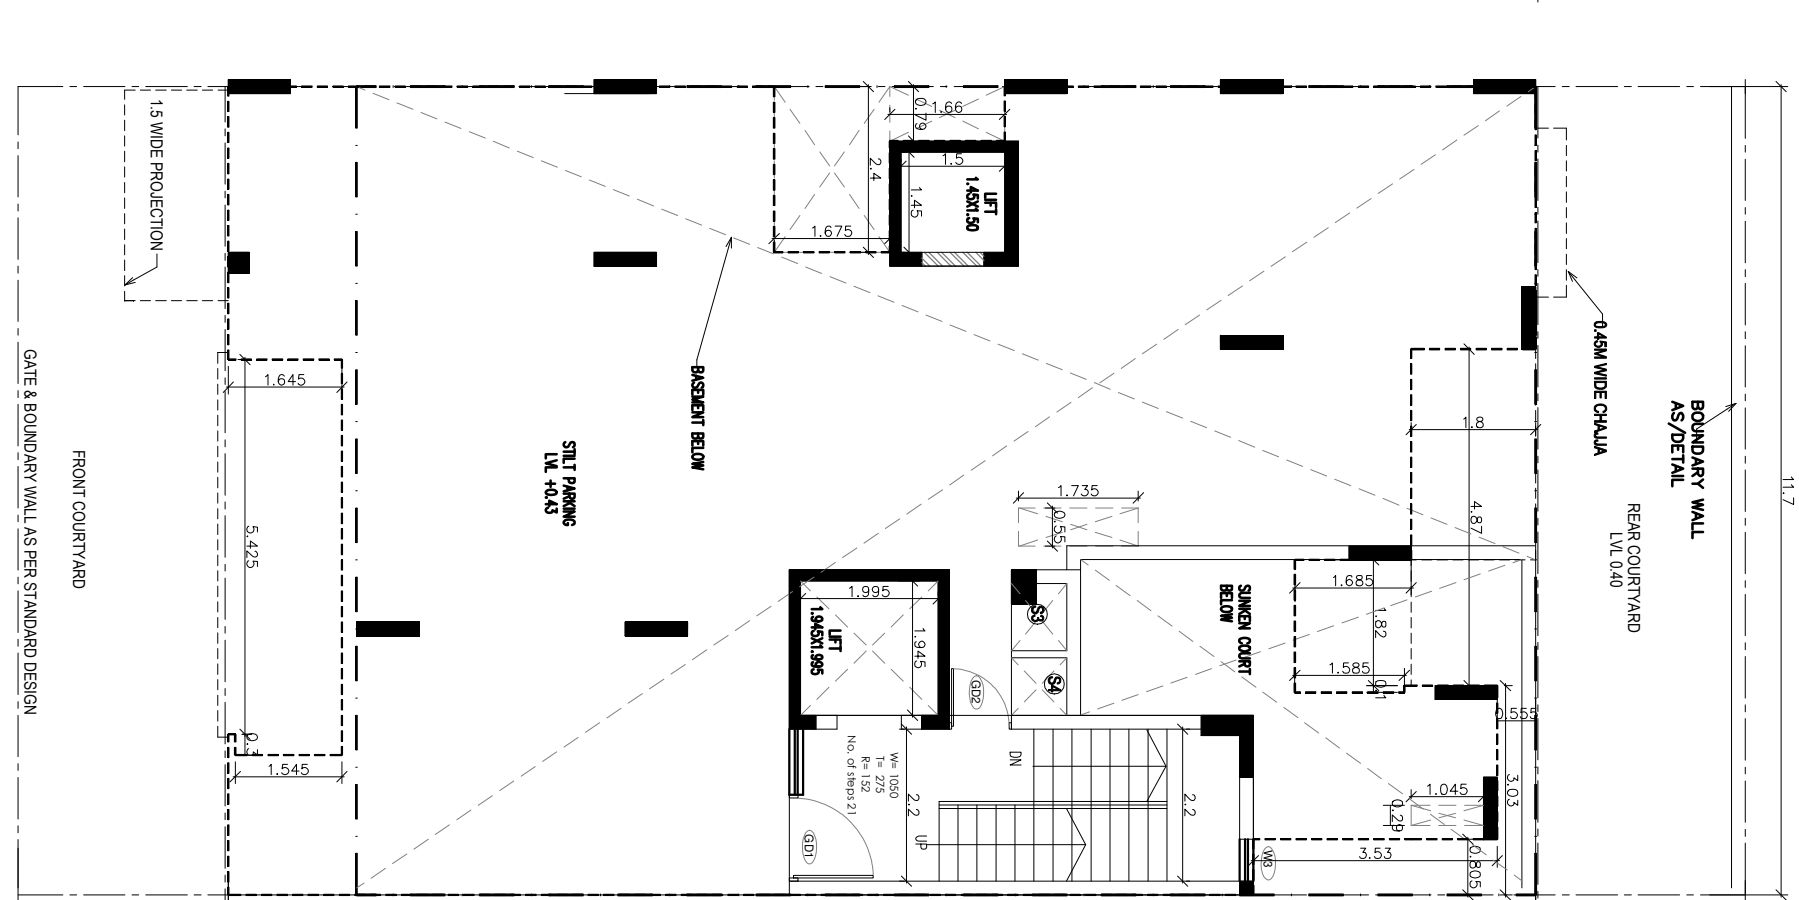


37TH FLOOR PLAN

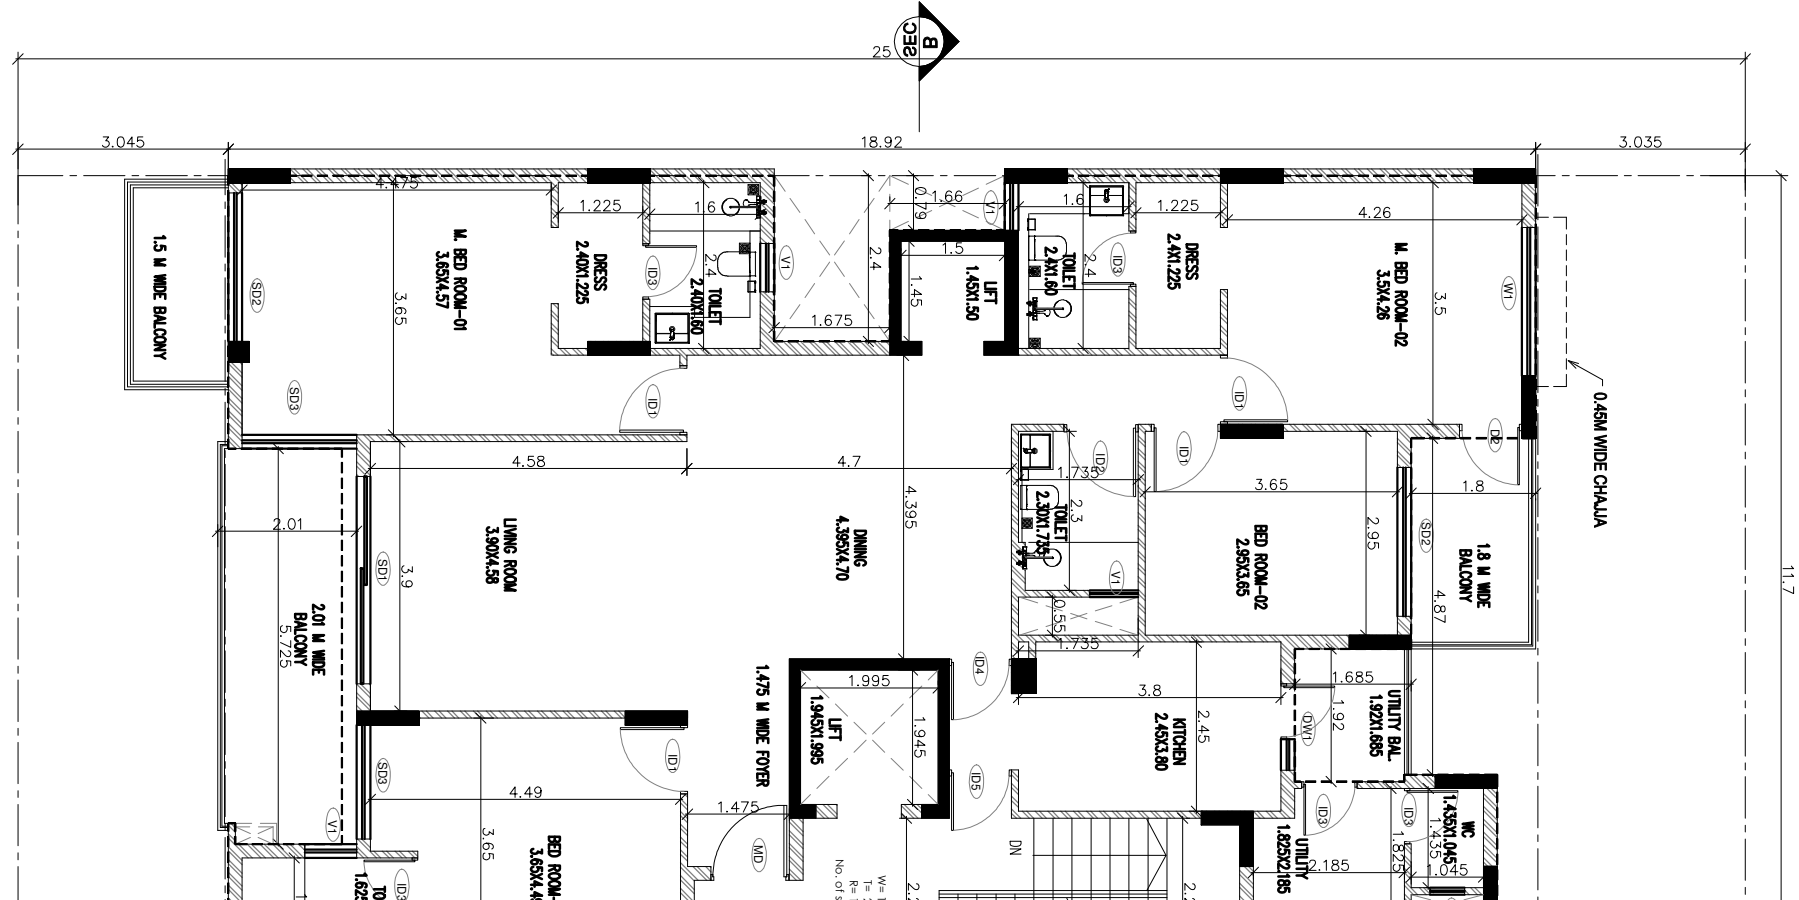


38TH FLOOR PLAN

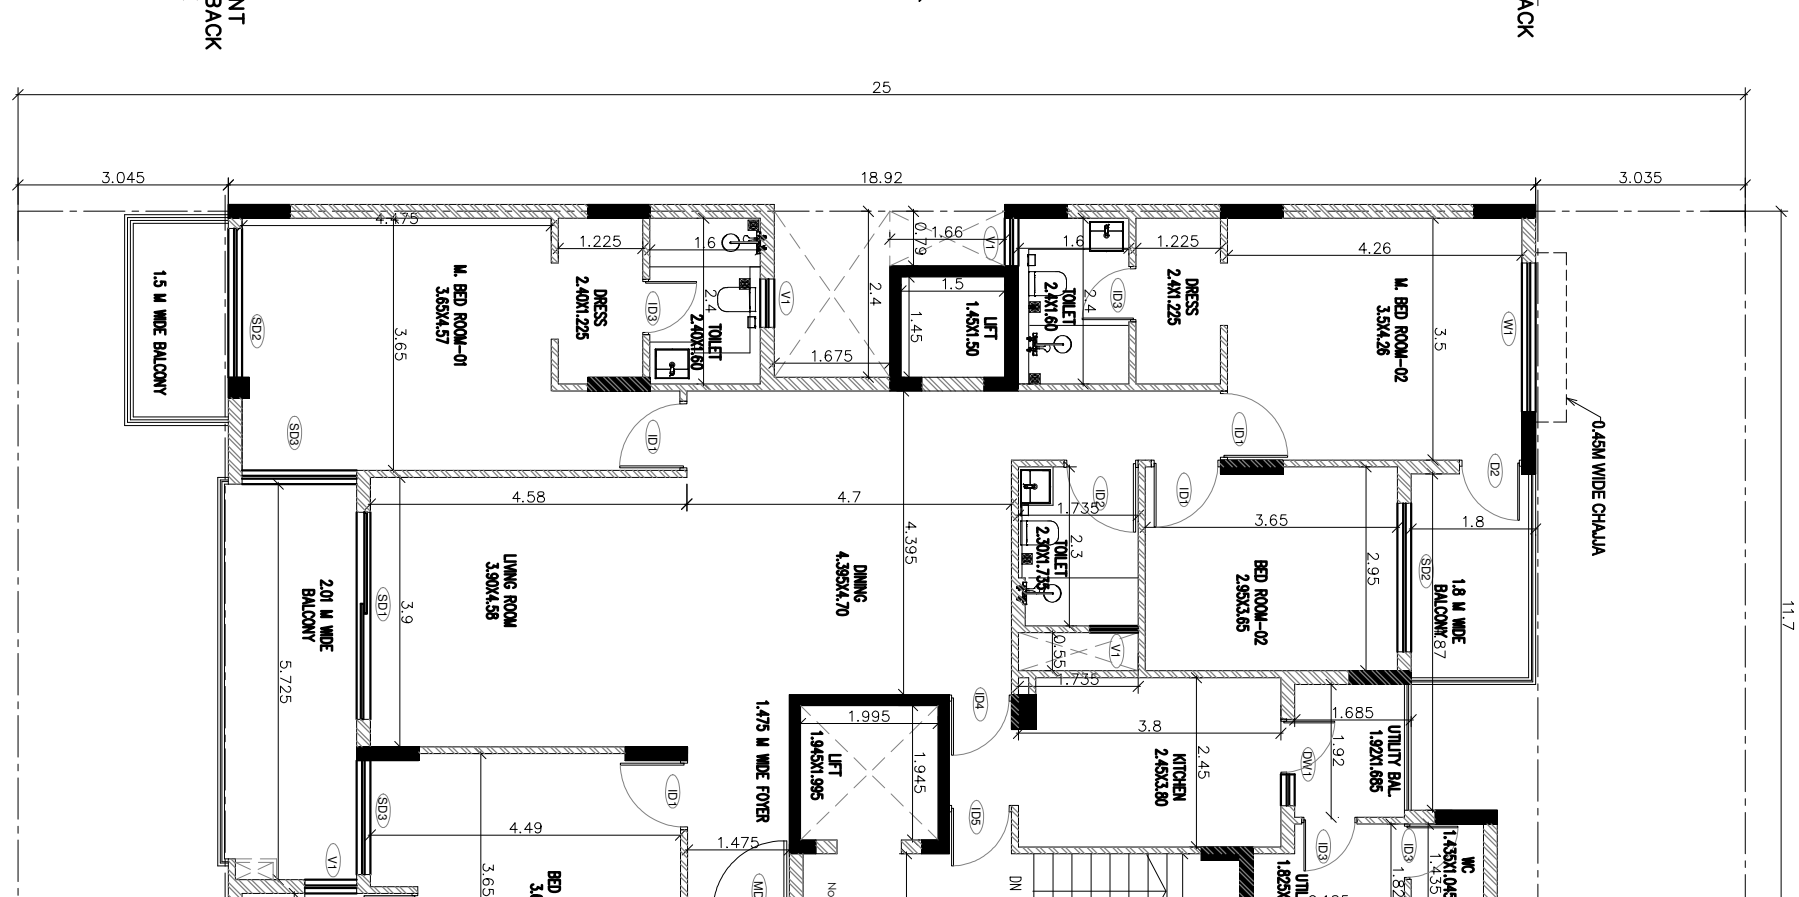


39TH FLOOR PLAN

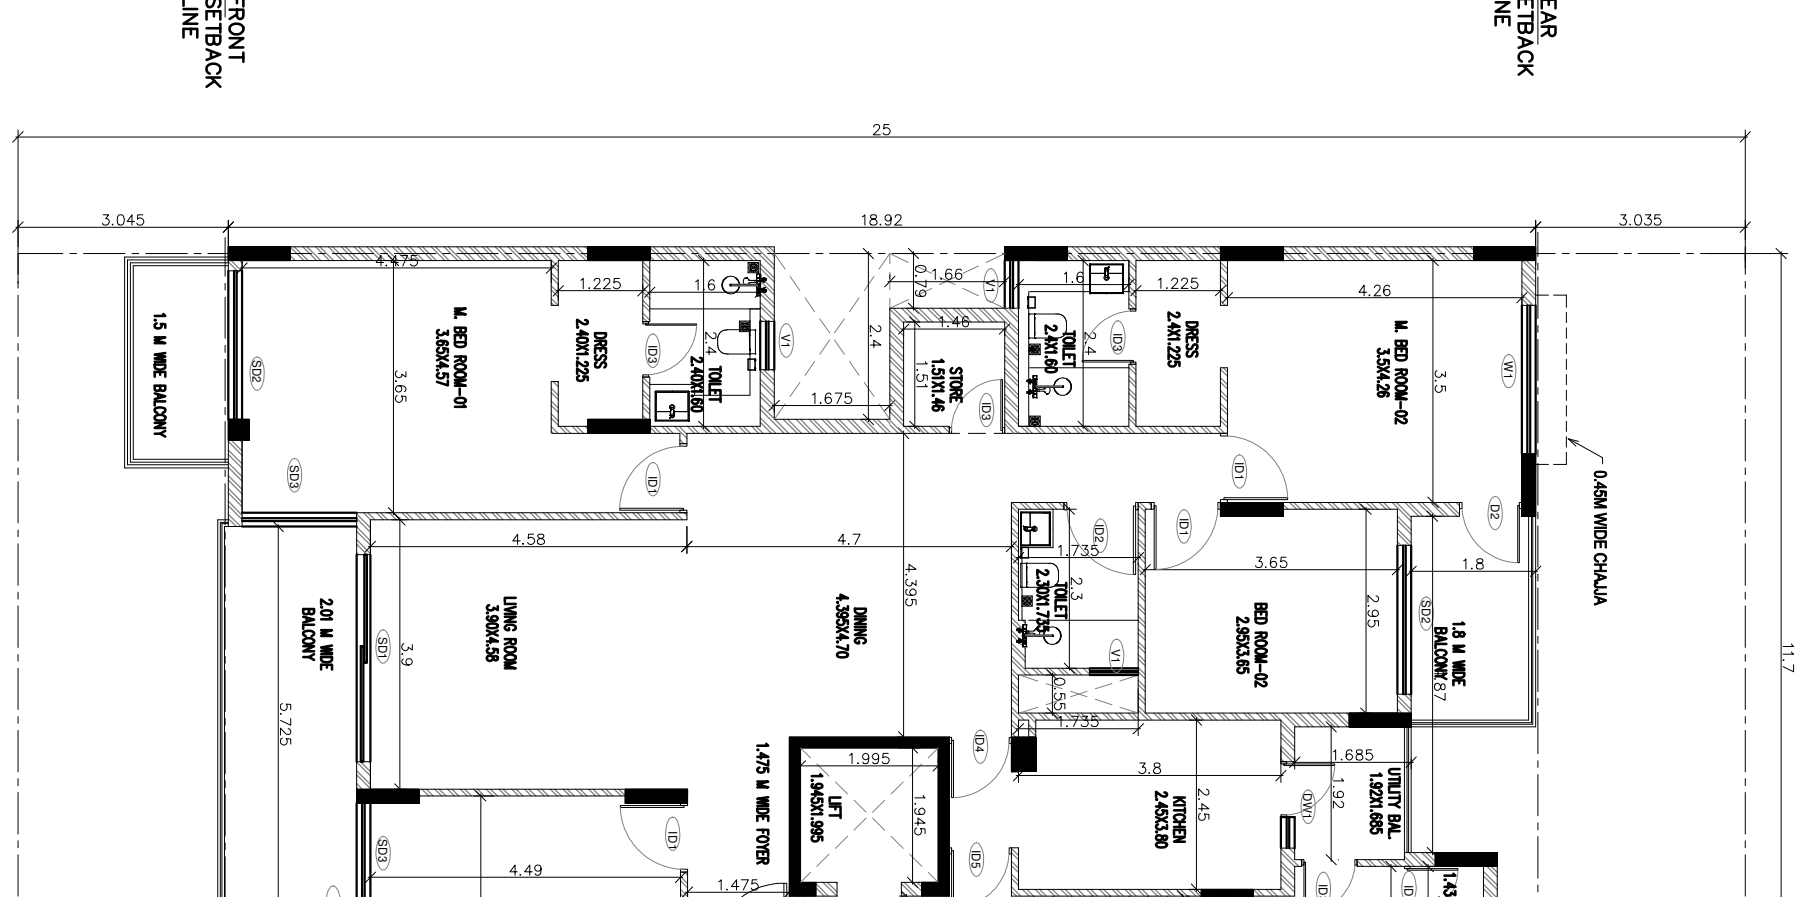

40TH FLOOR PLAN

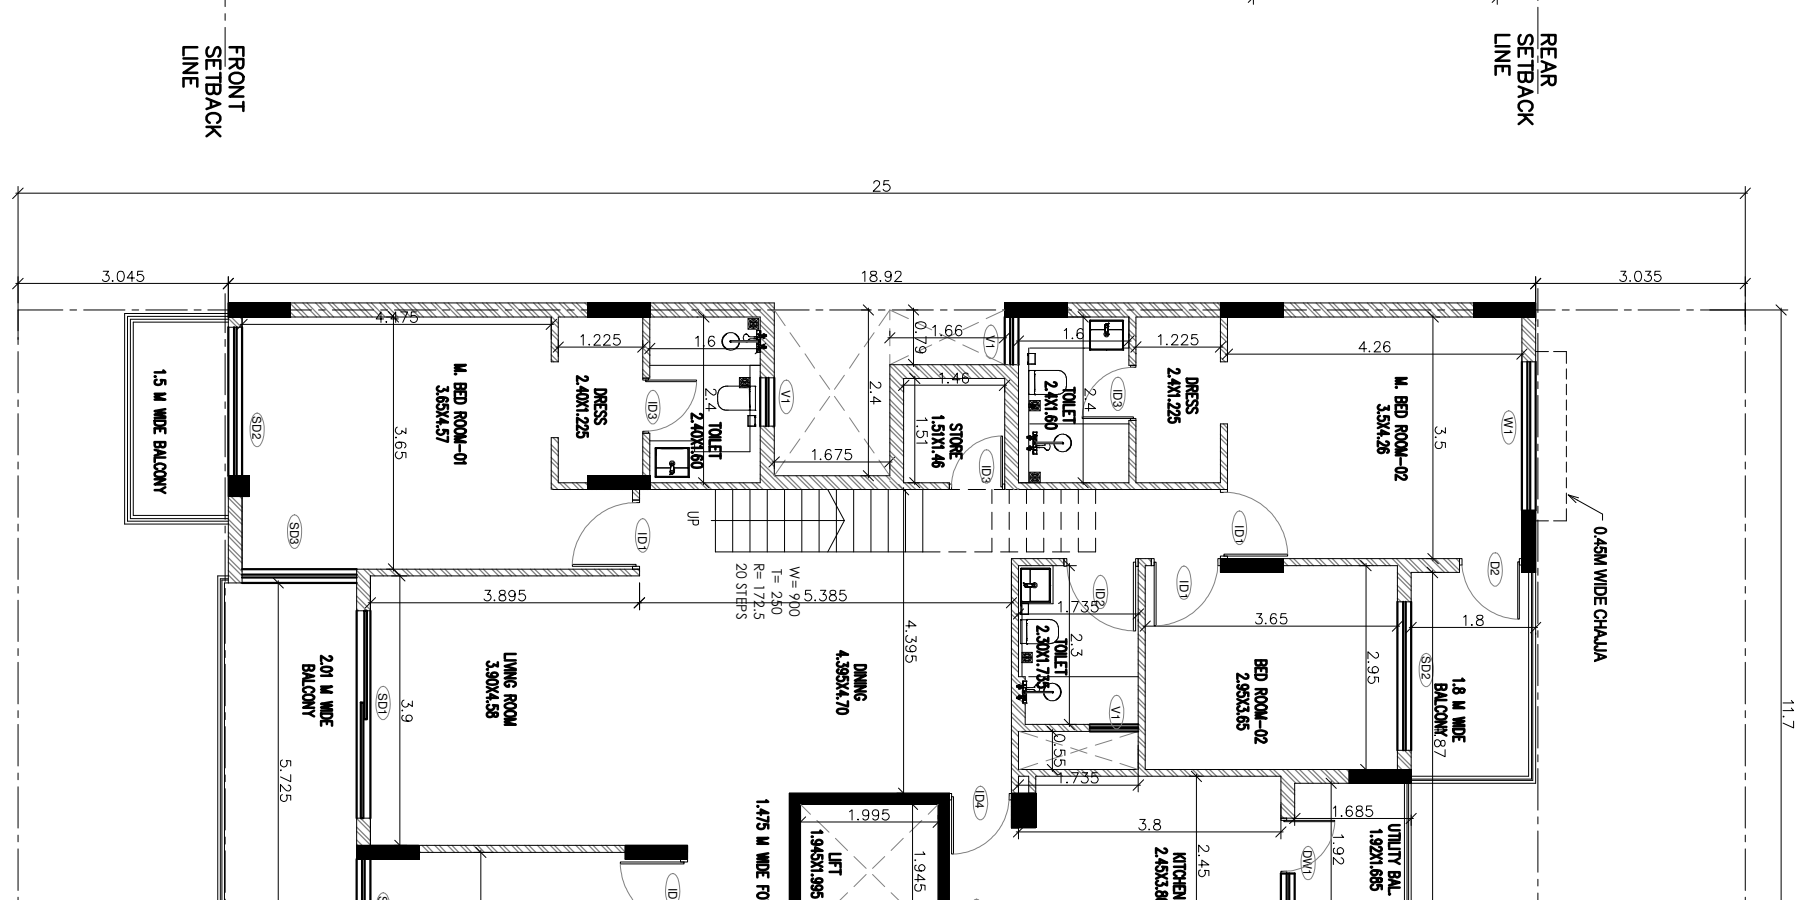


41ST FLOOR PLAN

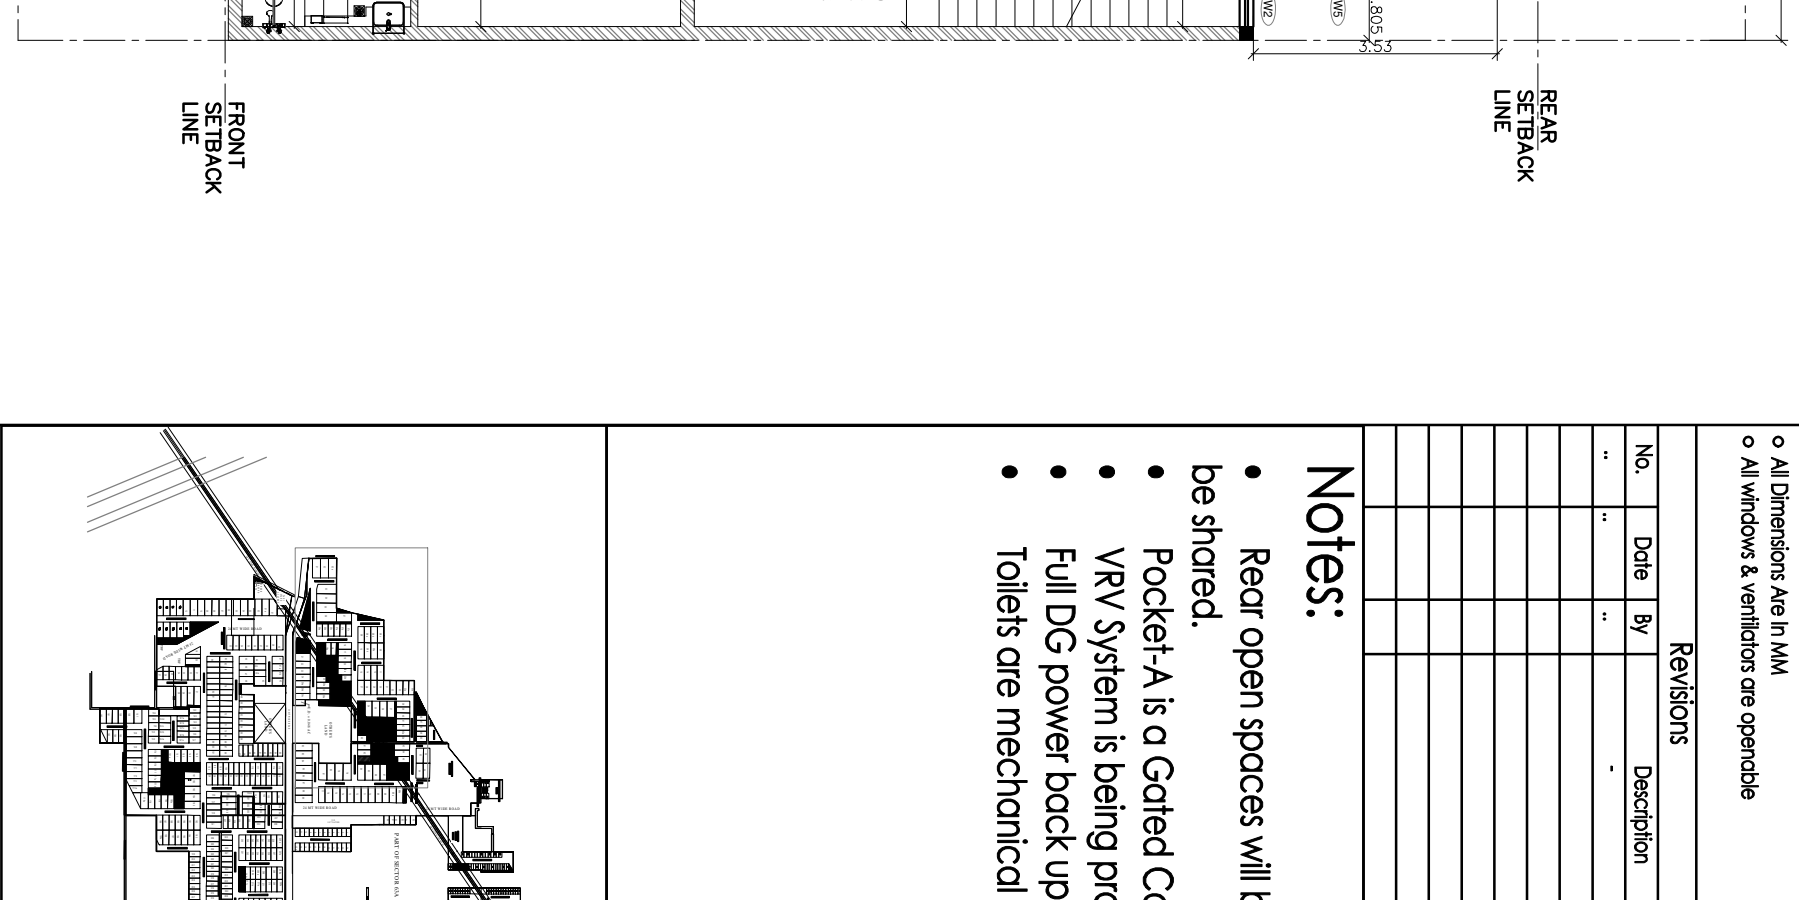


42ND FLOOR PLAN




43RD FLOOR PLAN

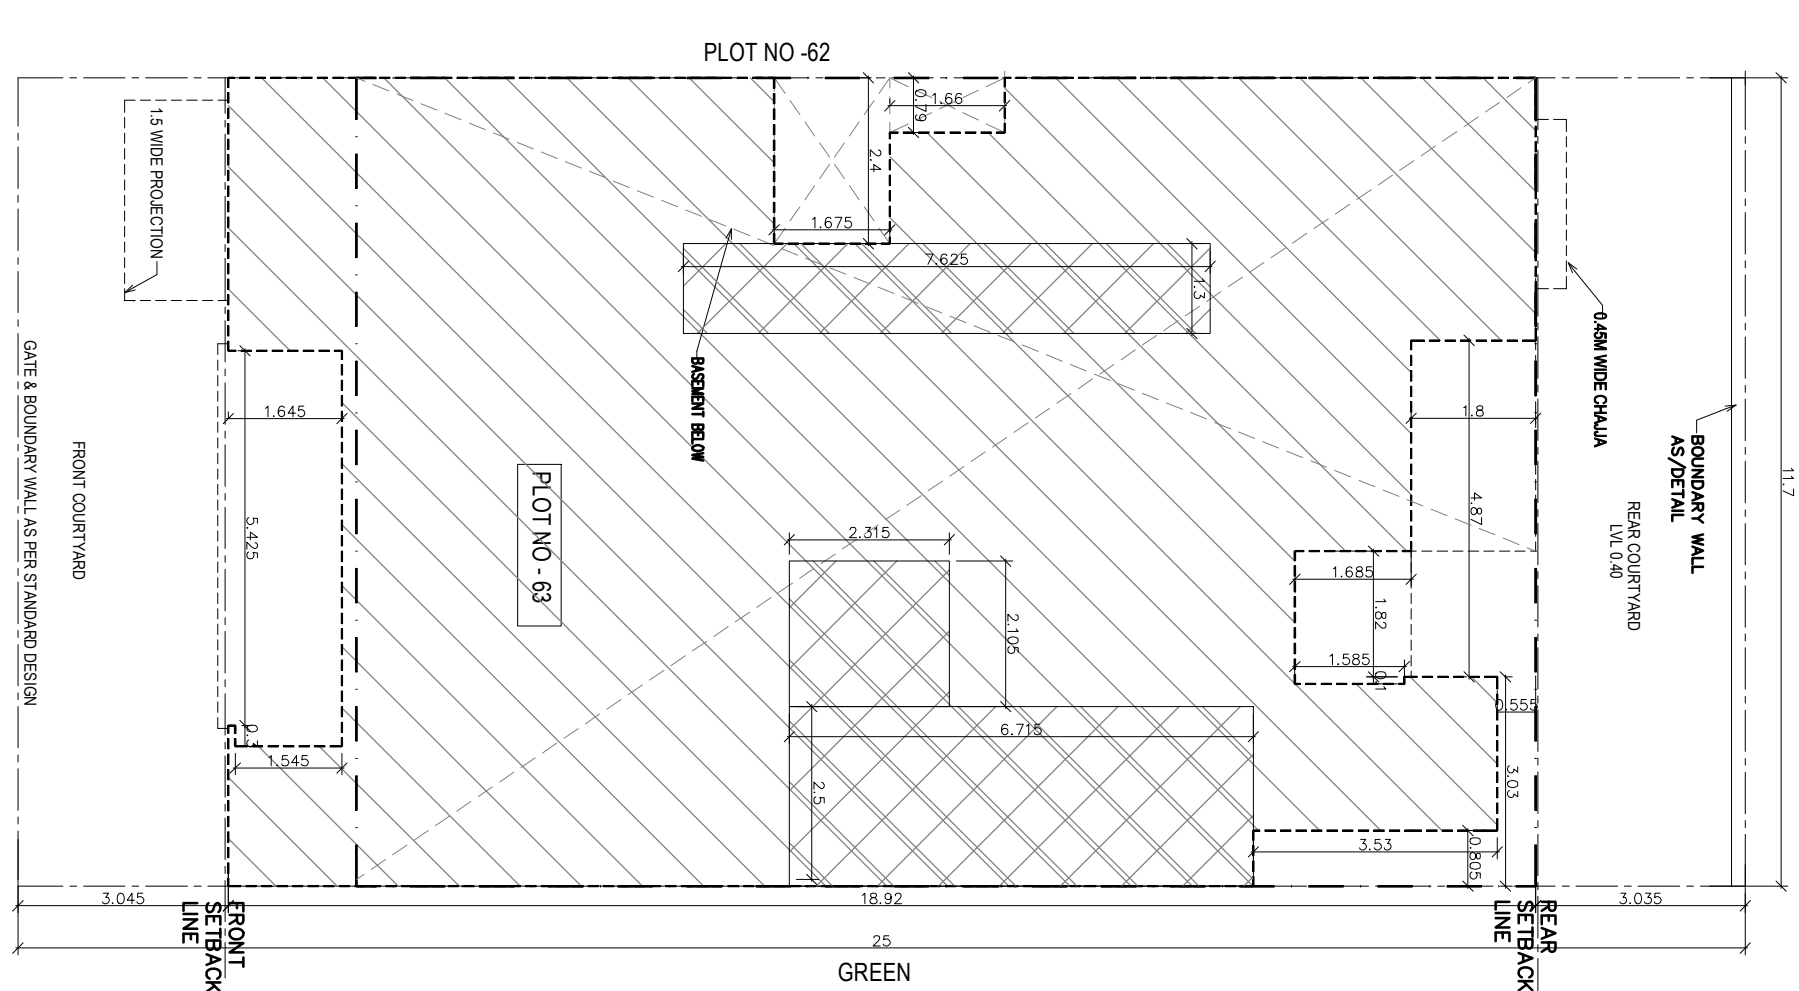


44TH FLOOR PLAN

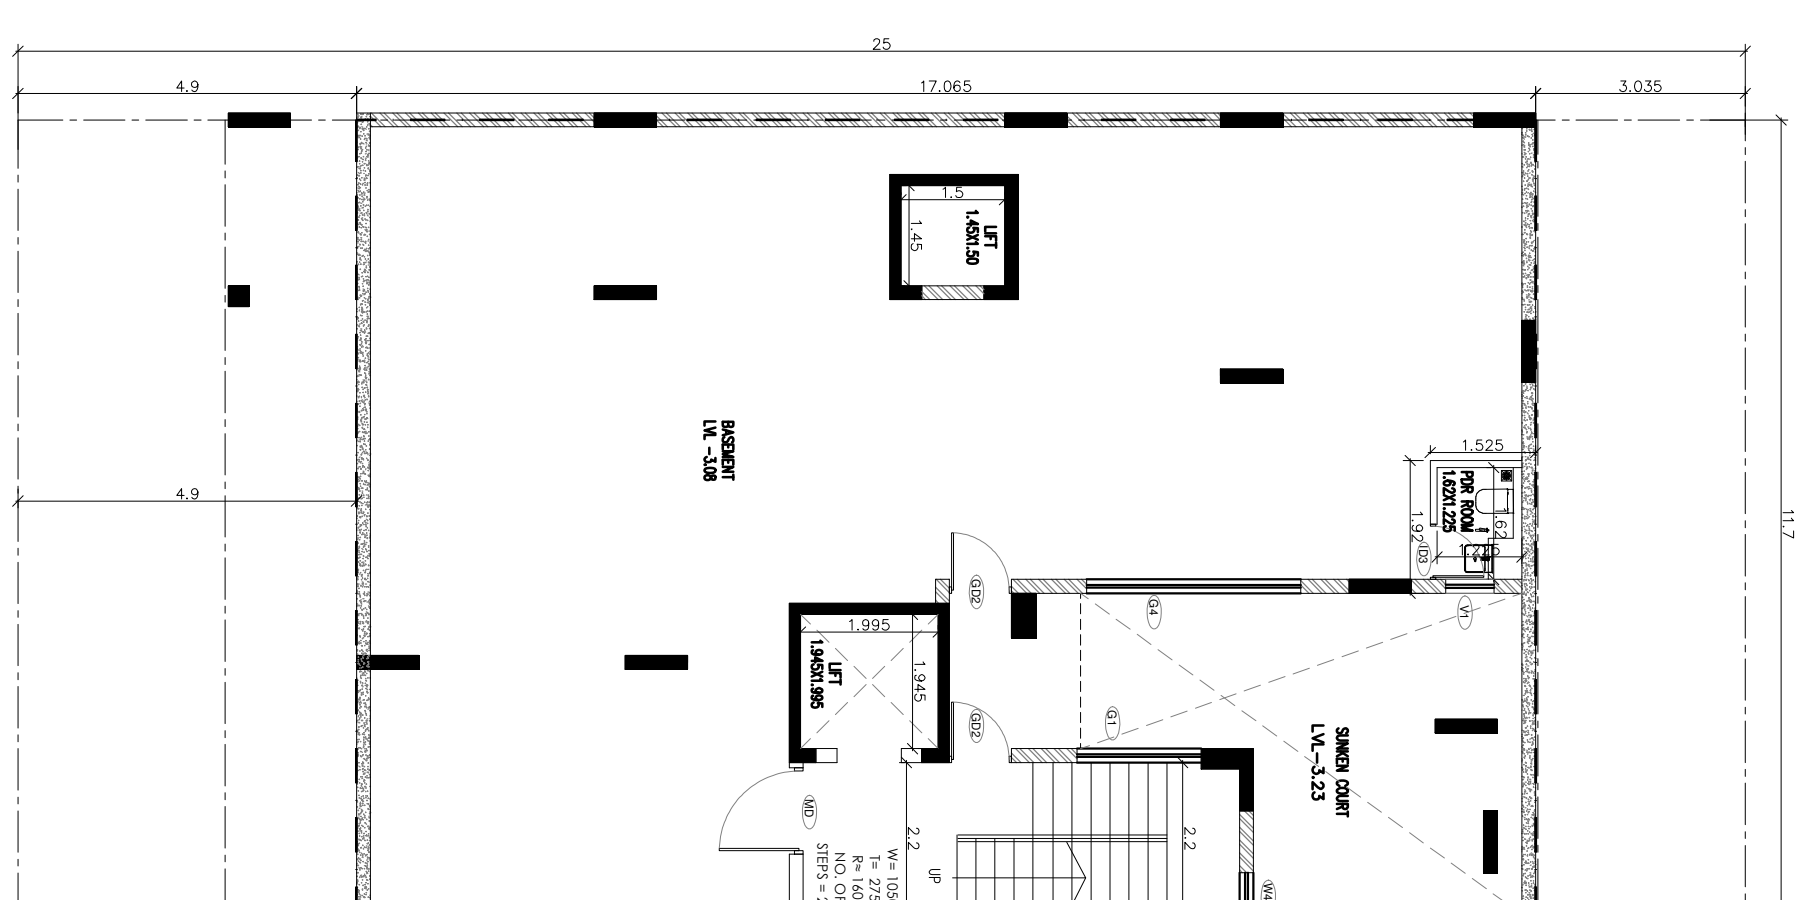


45TH FLOOR PLAN

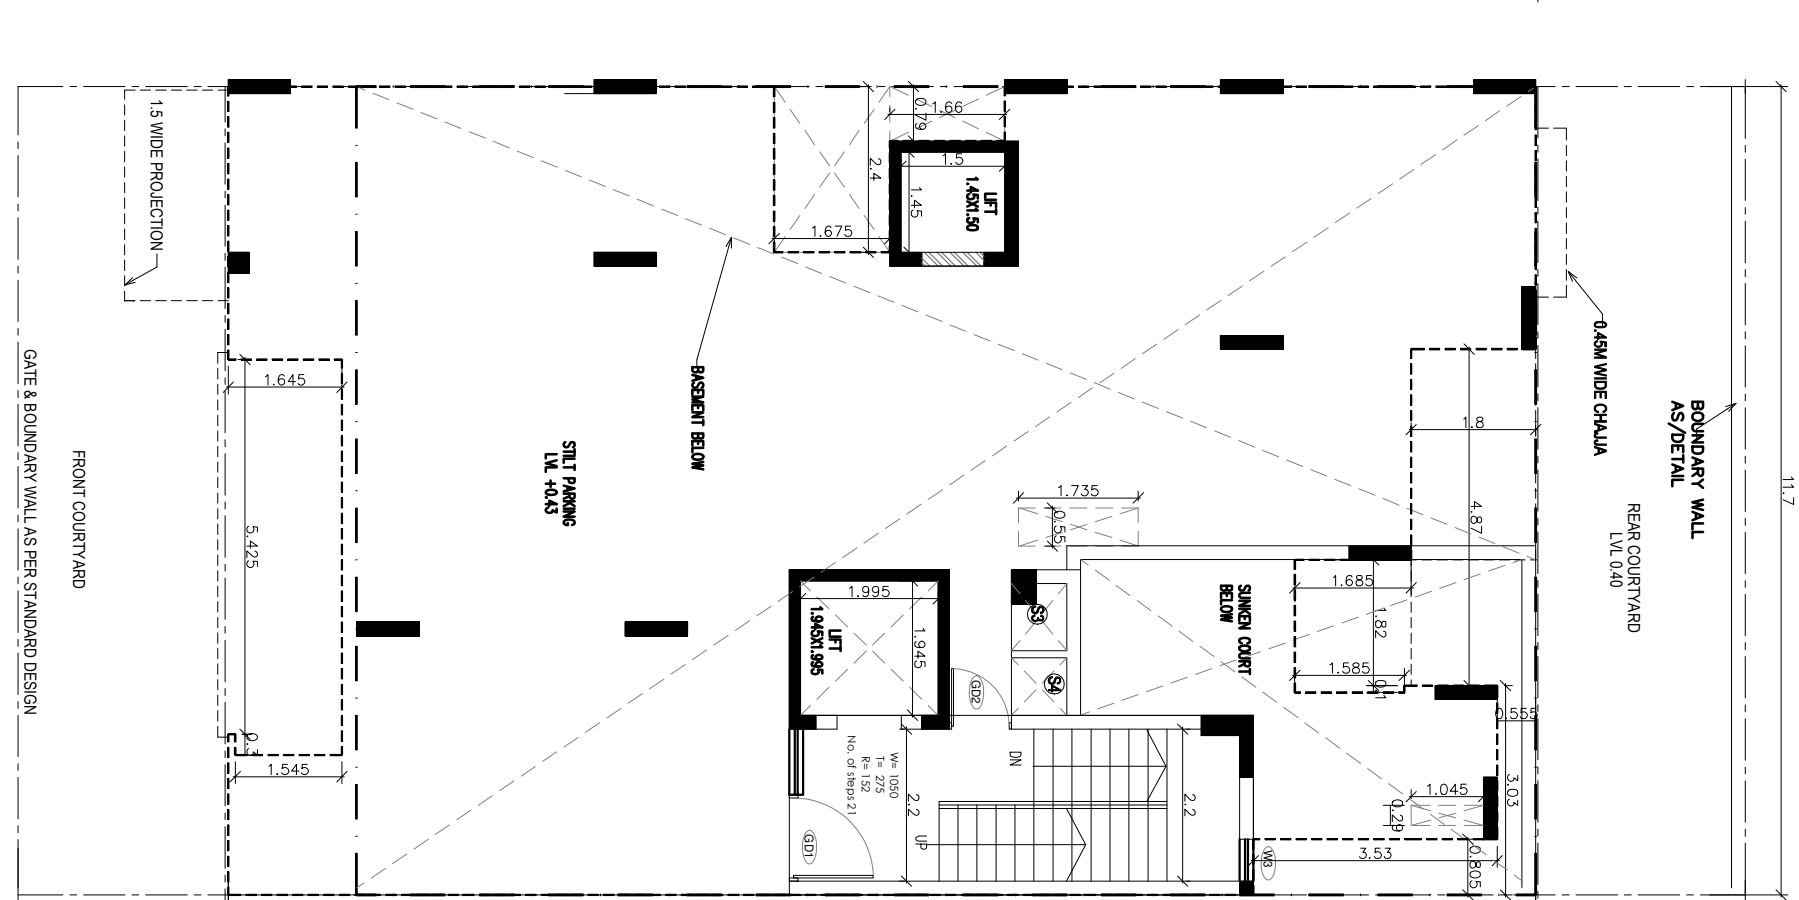


46TH FLOOR PLAN

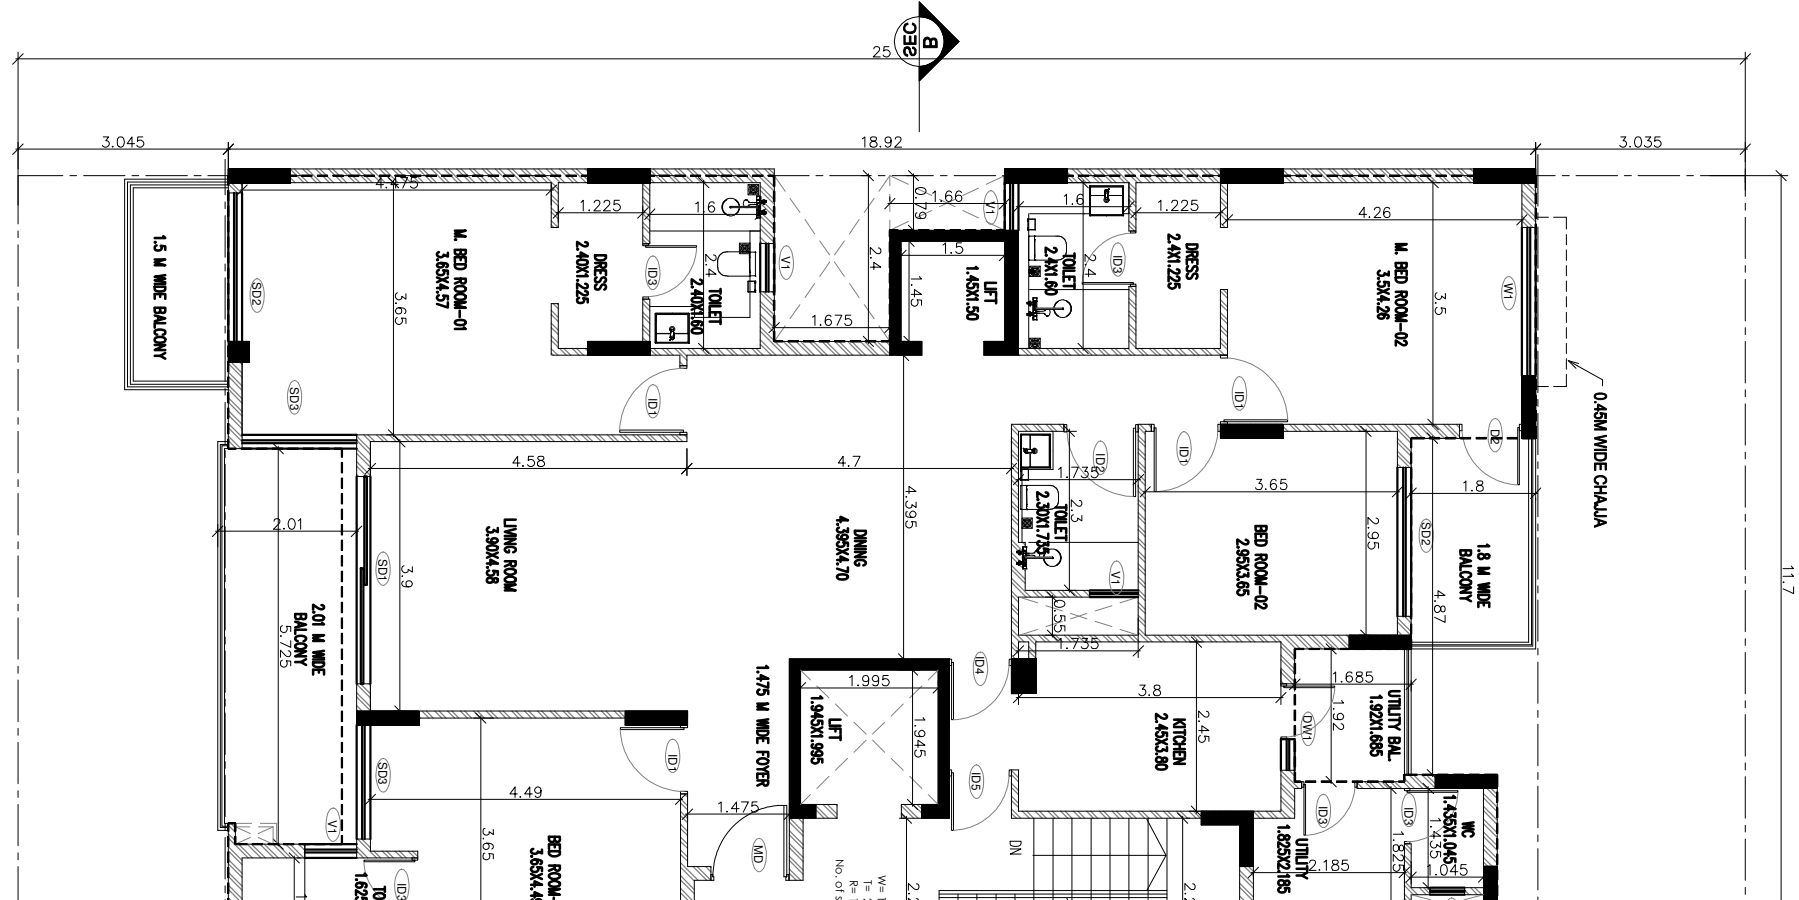


47TH FLOOR PLAN

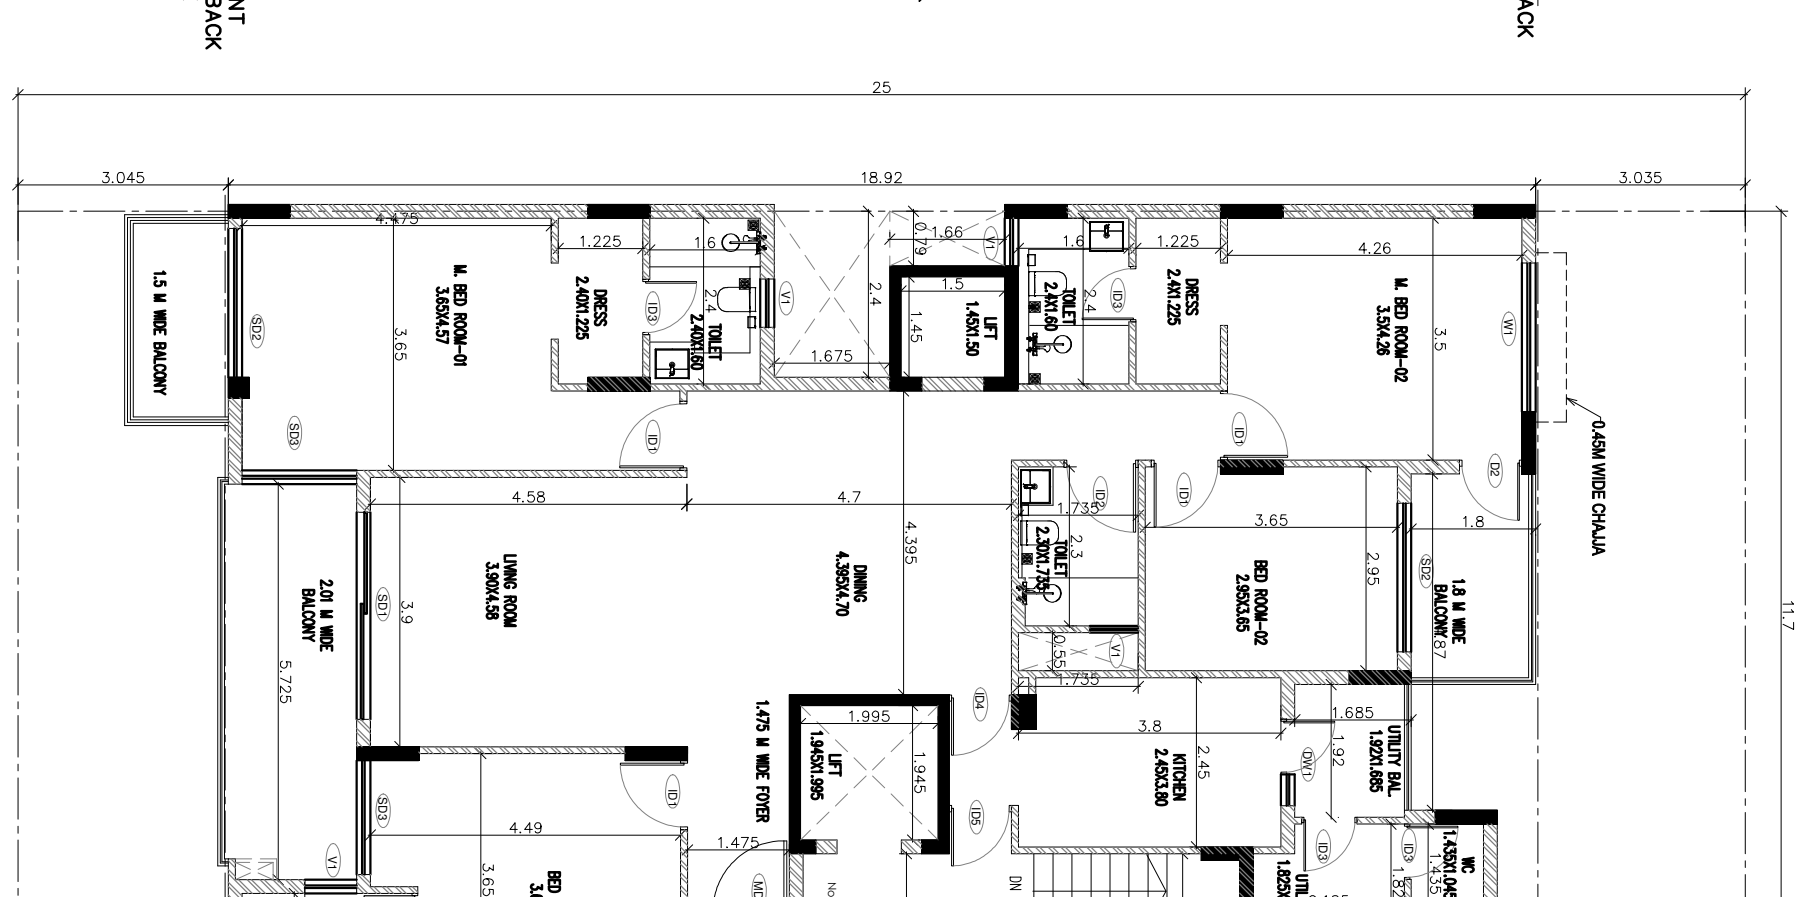


48TH FLOOR PLAN

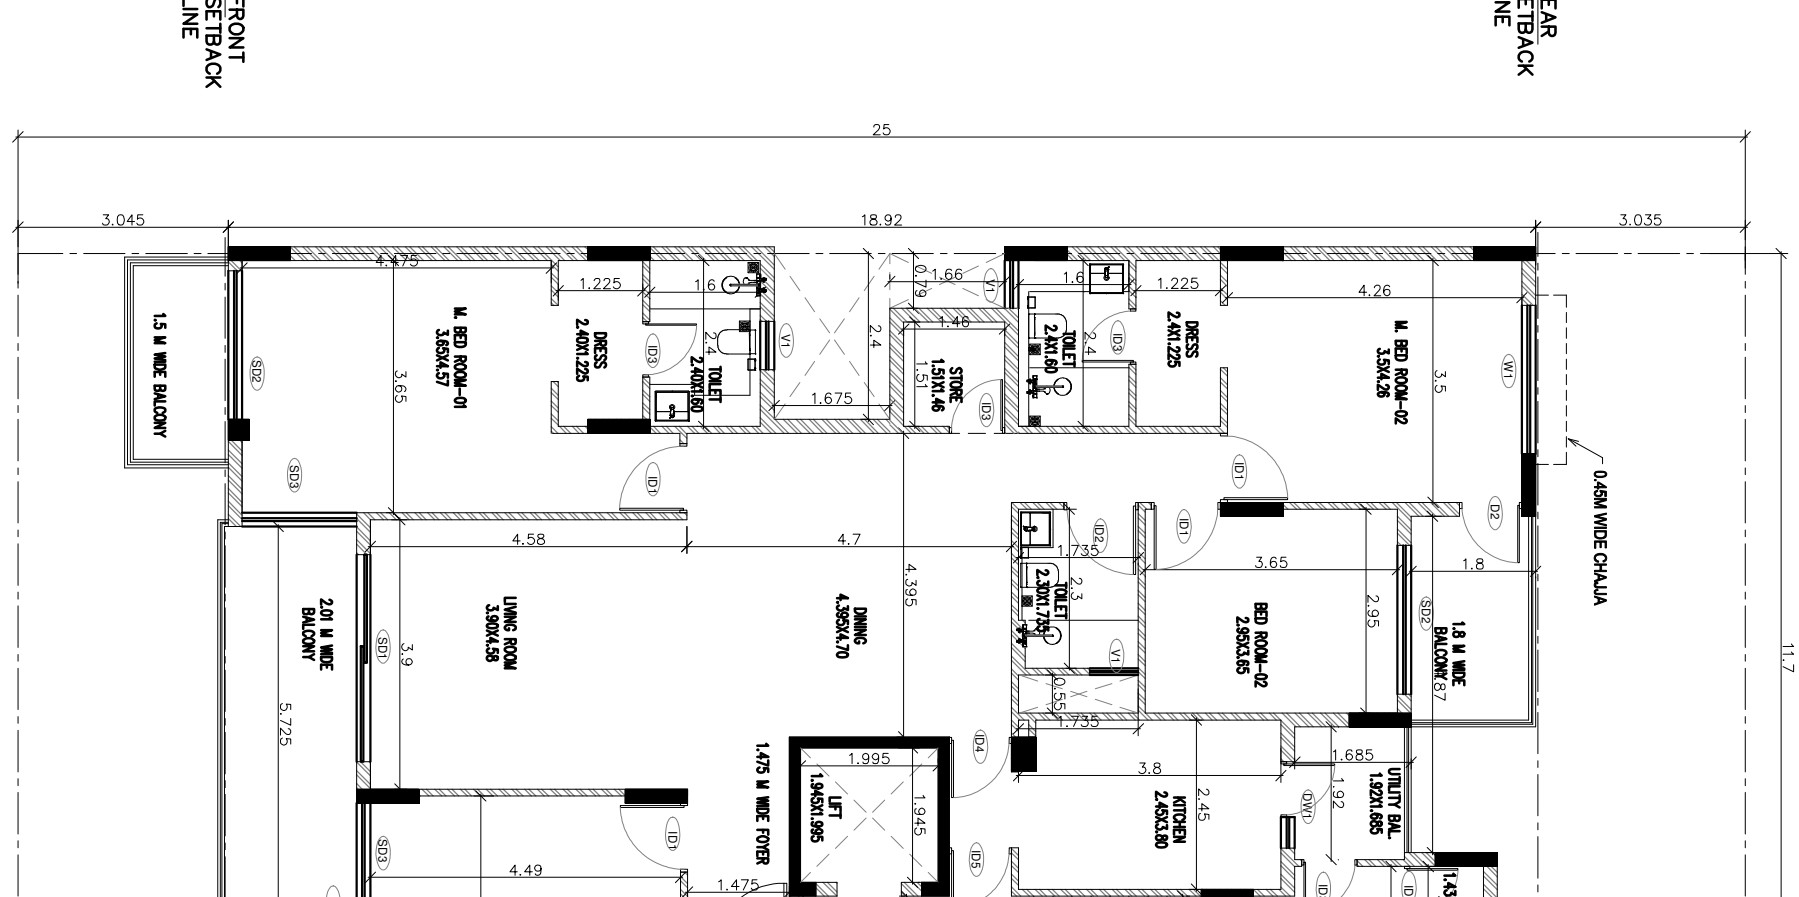

49TH FLOOR PLAN

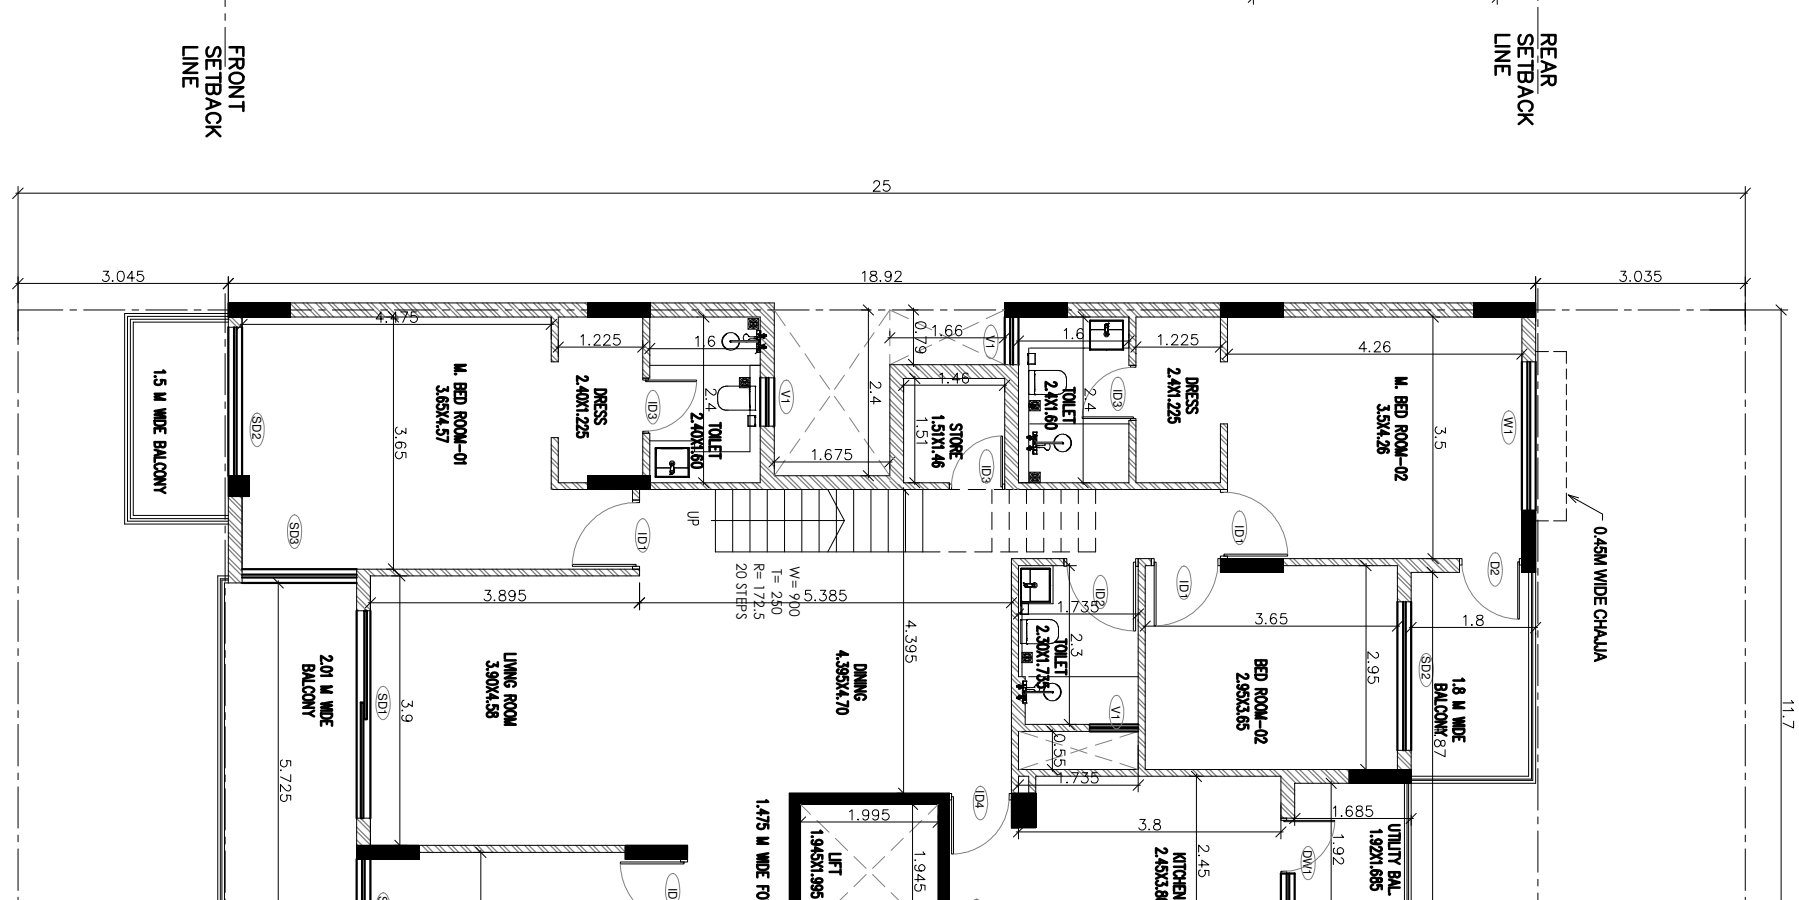


50TH FLOOR PLAN

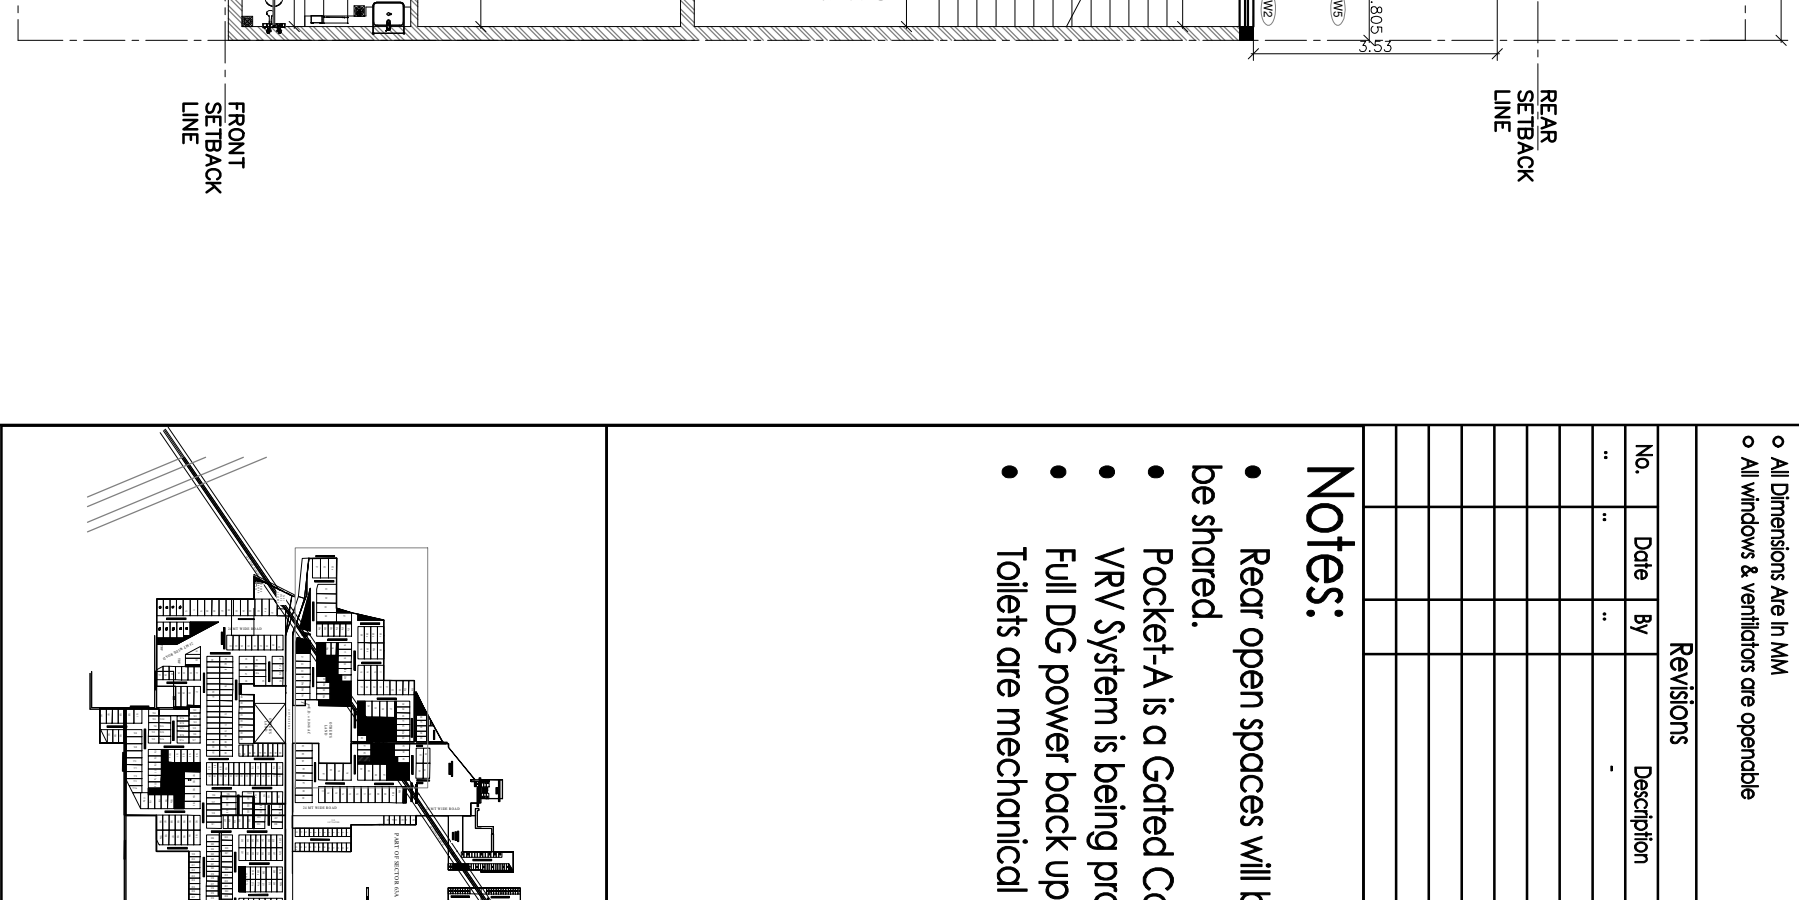


51ST FLOOR PLAN




52ND FLOOR PLAN

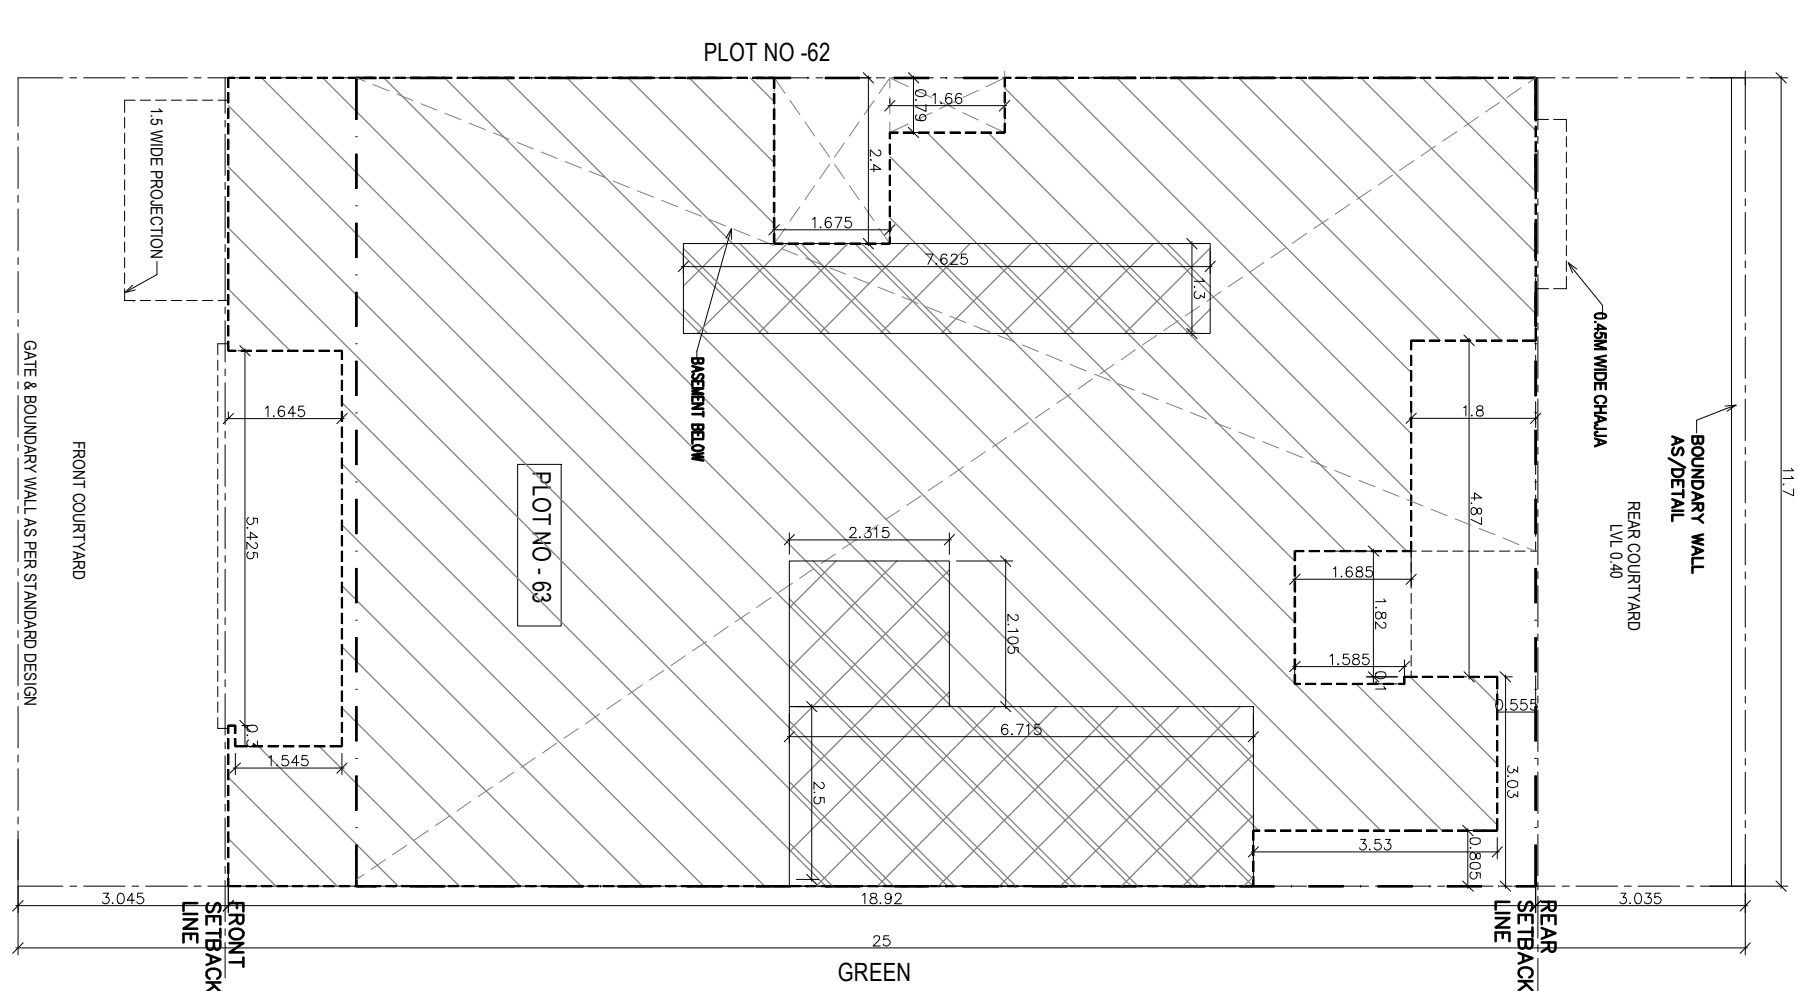


53TH FLOOR PLAN

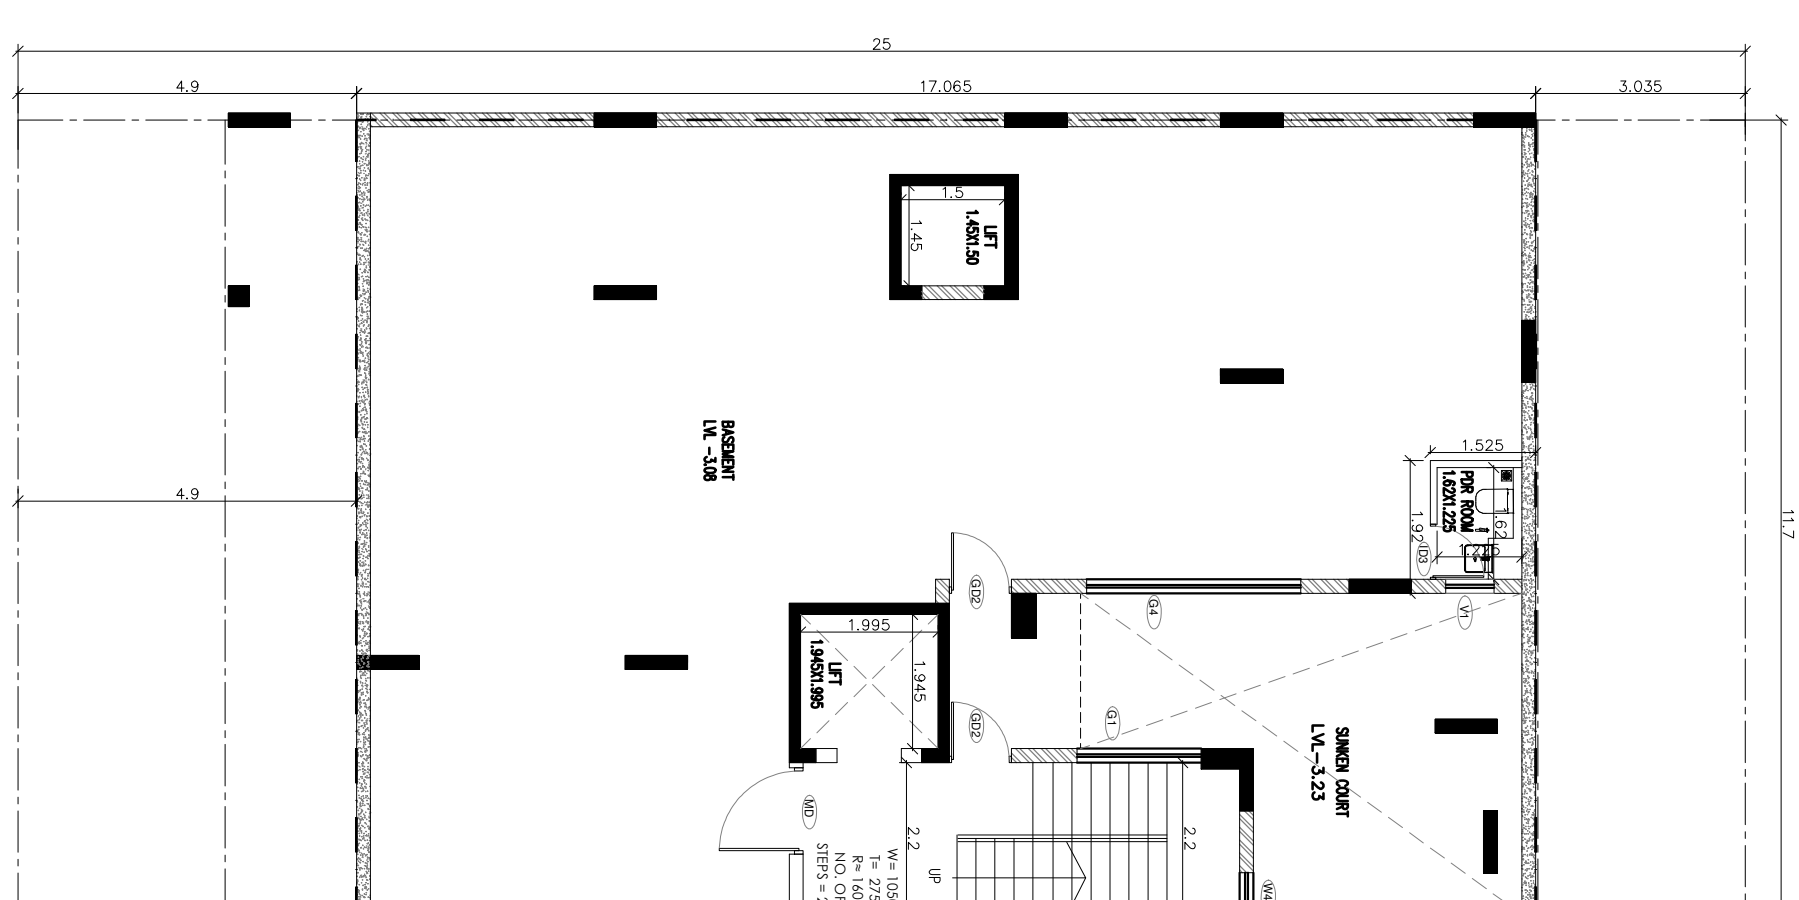


54TH FLOOR PLAN

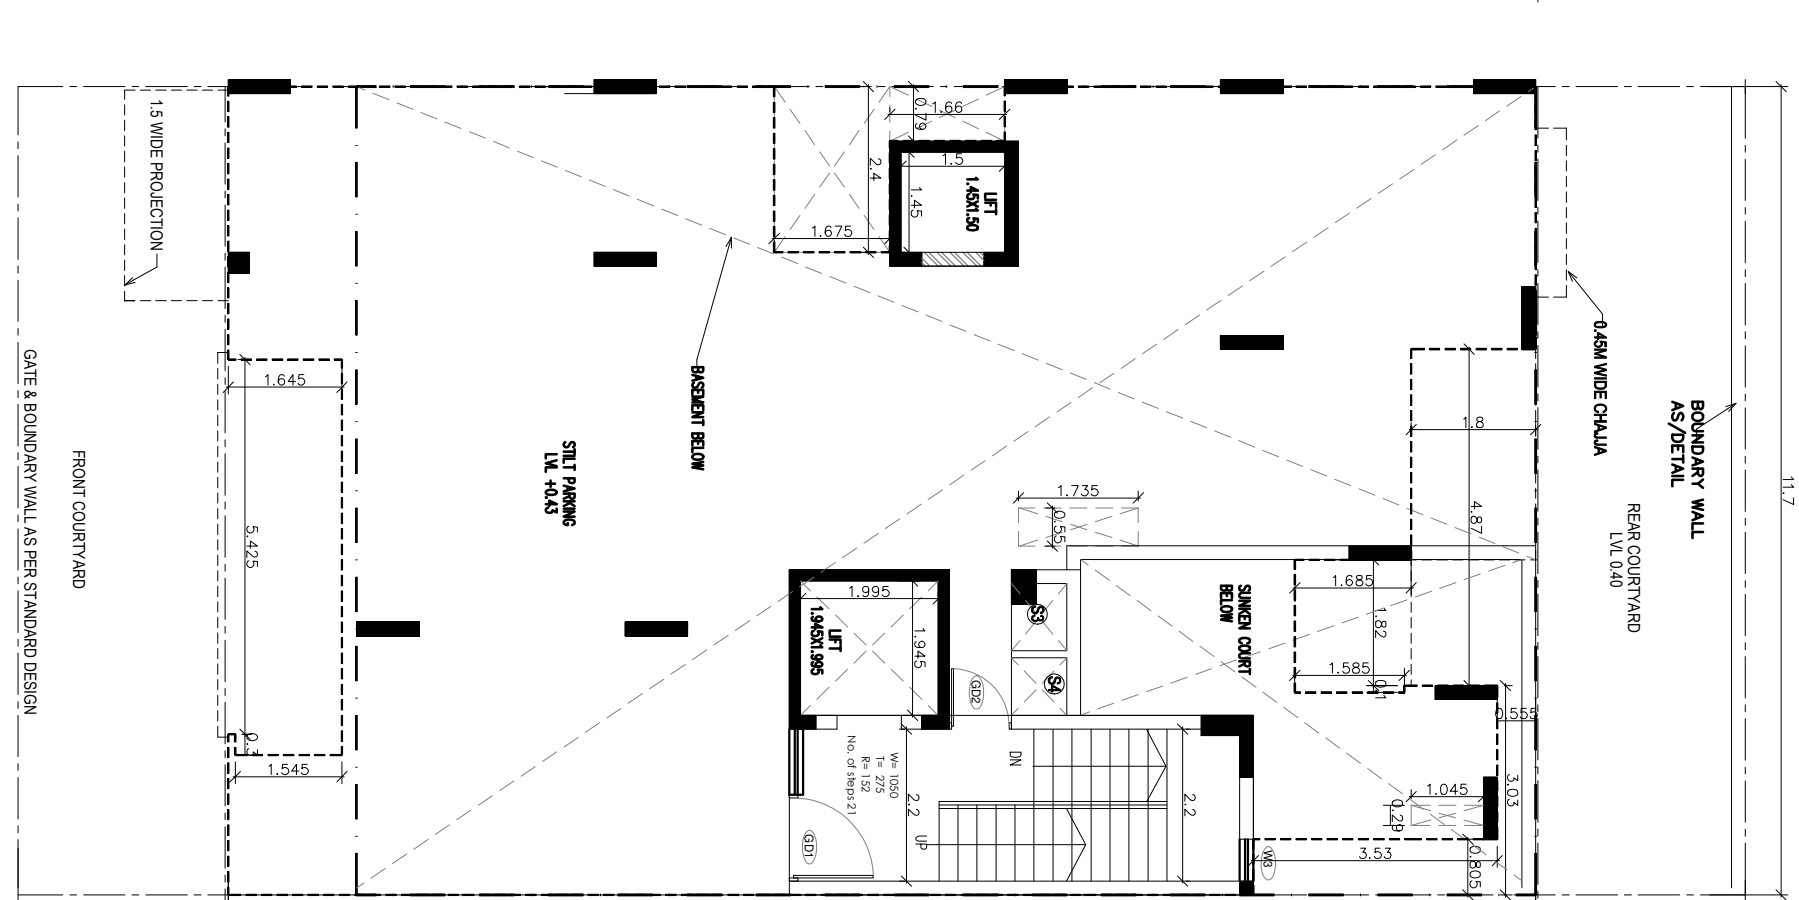


55TH FLOOR PLAN

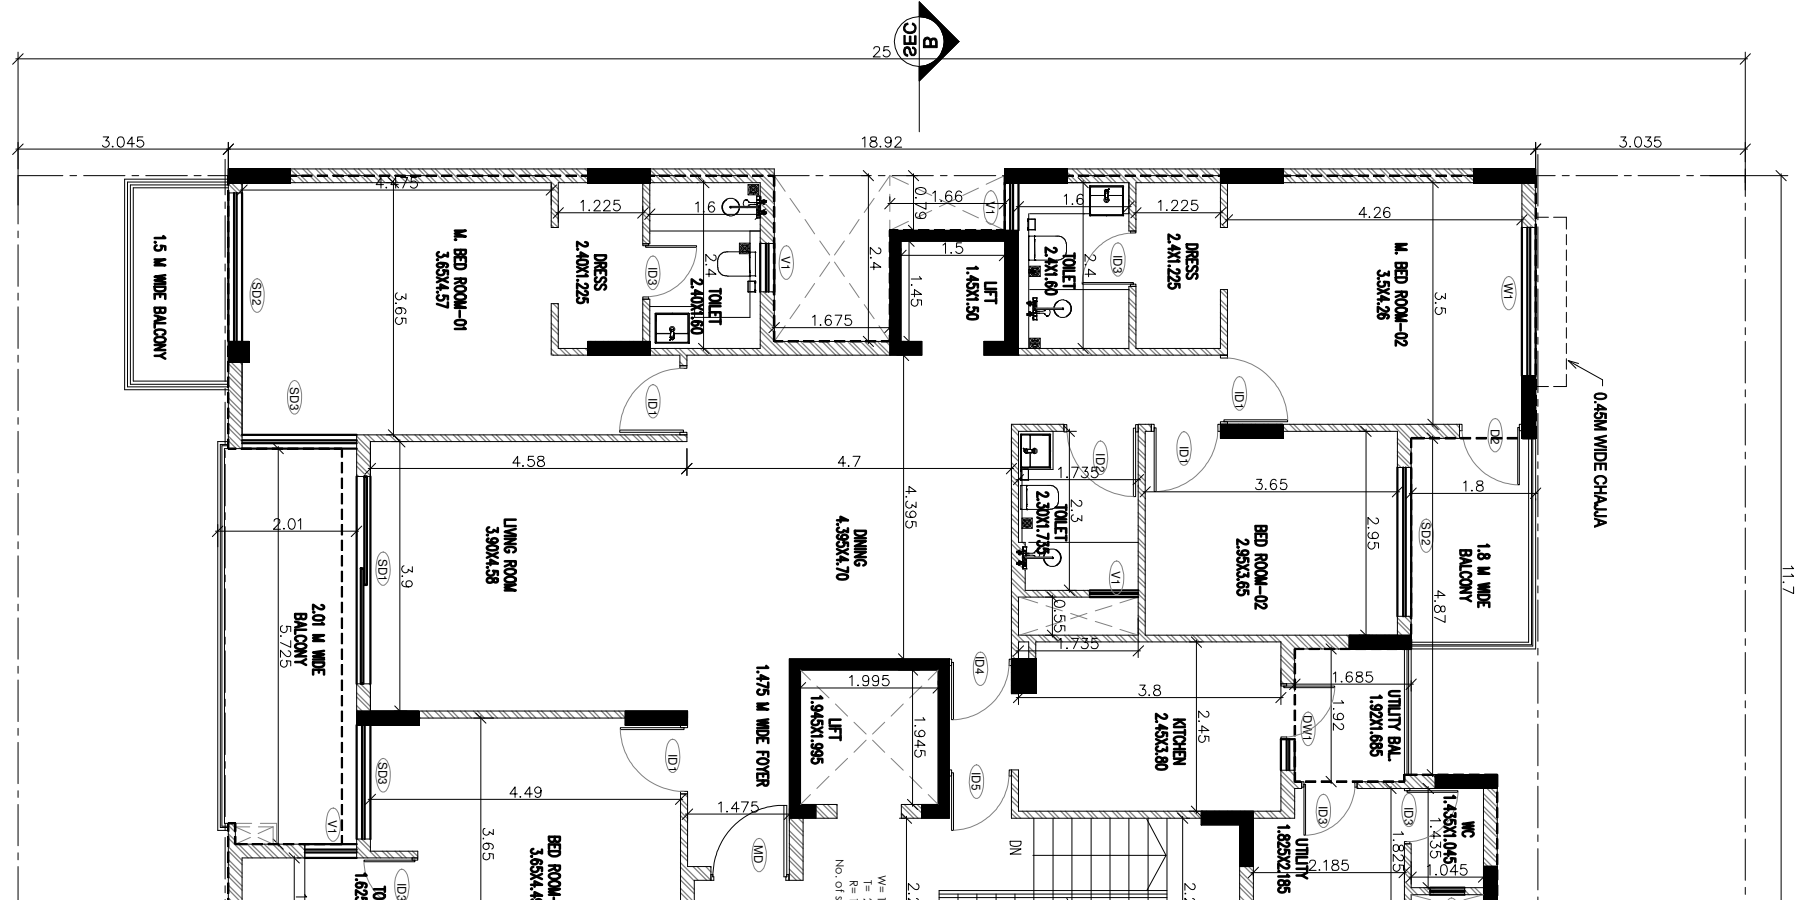


56TH FLOOR PLAN

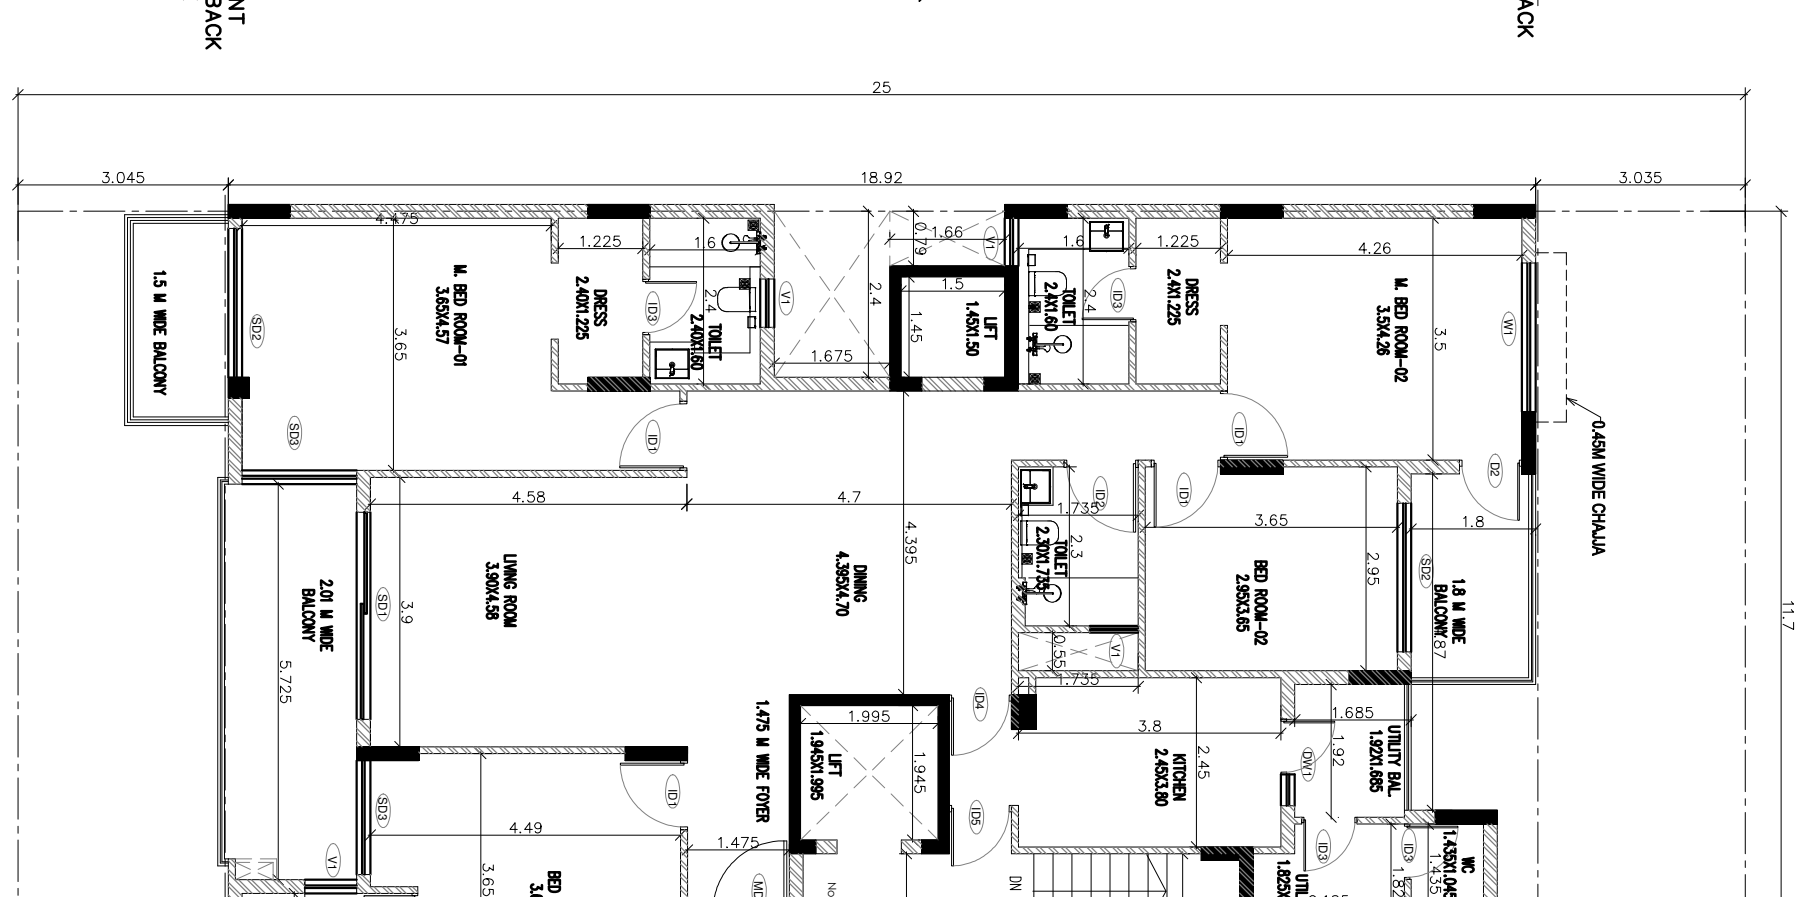


57TH FLOOR PLAN

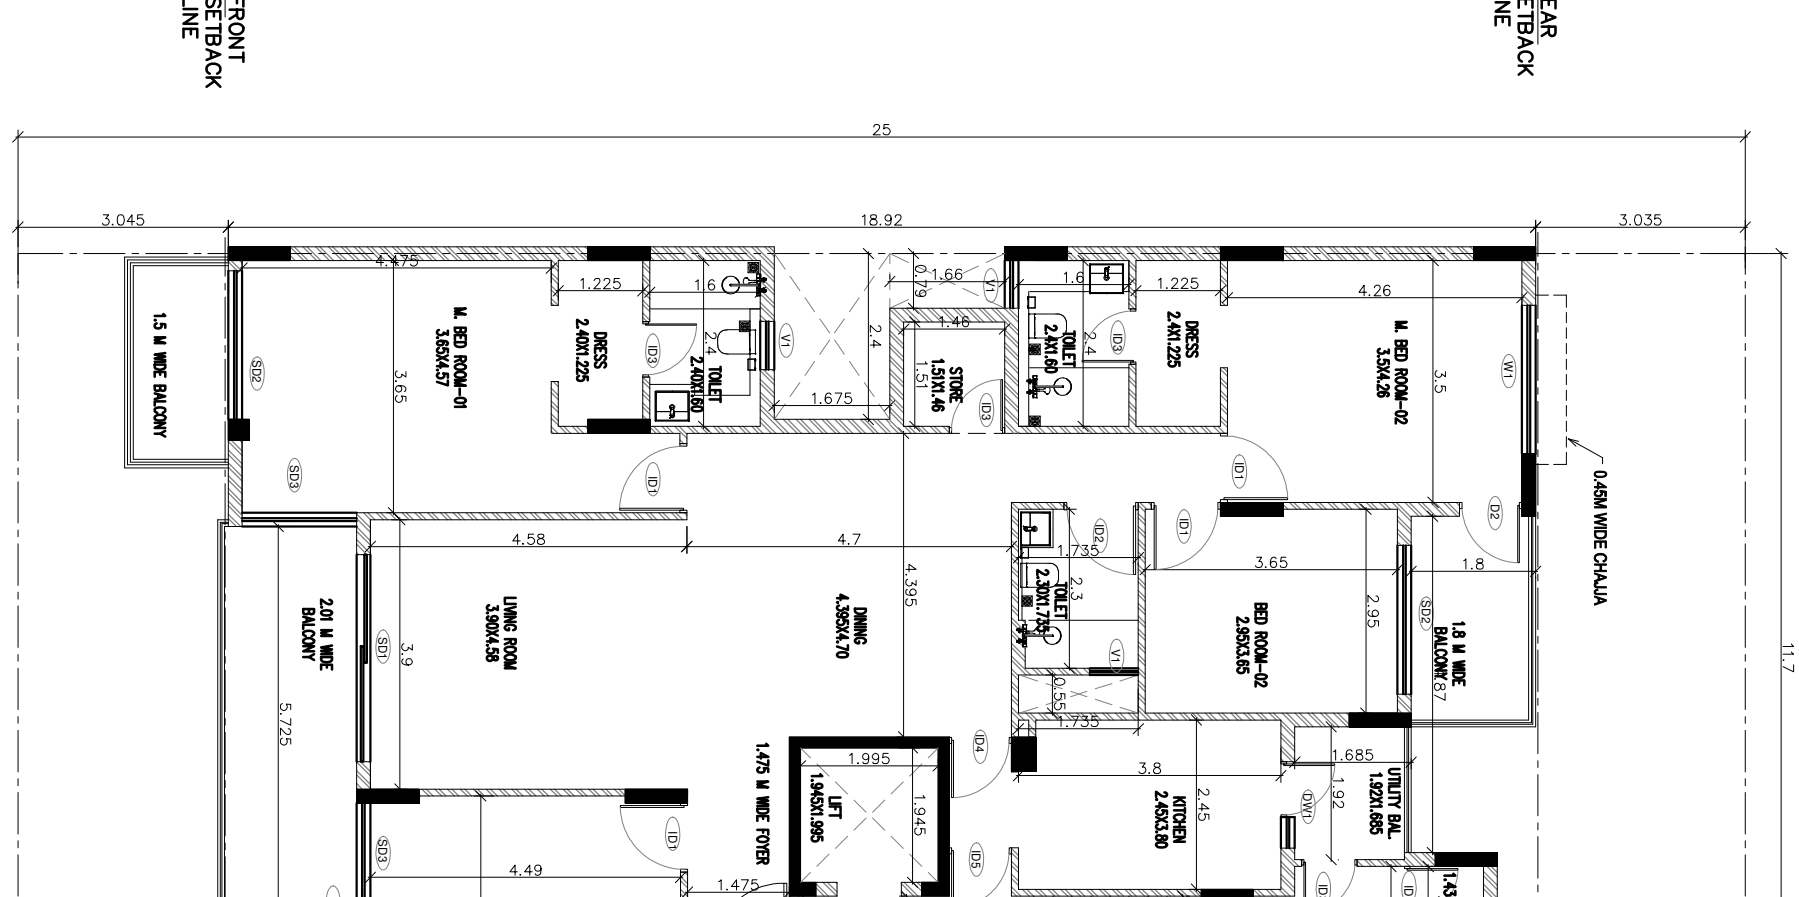

58TH FLOOR PLAN

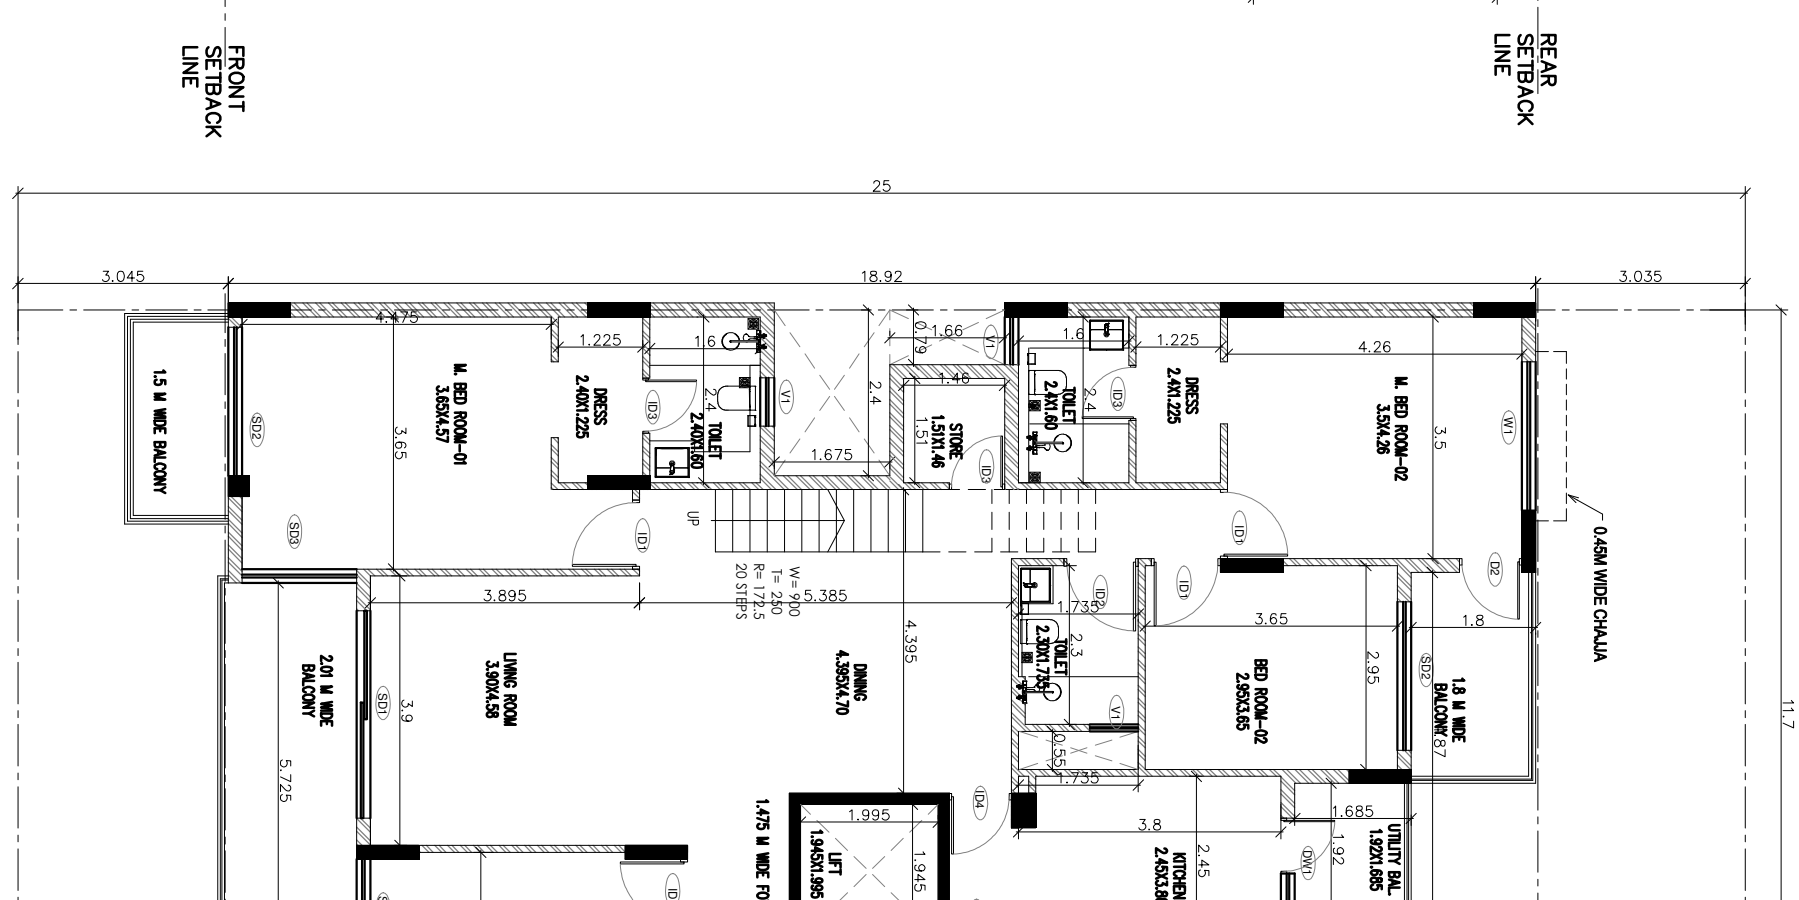


59TH FLOOR PLAN

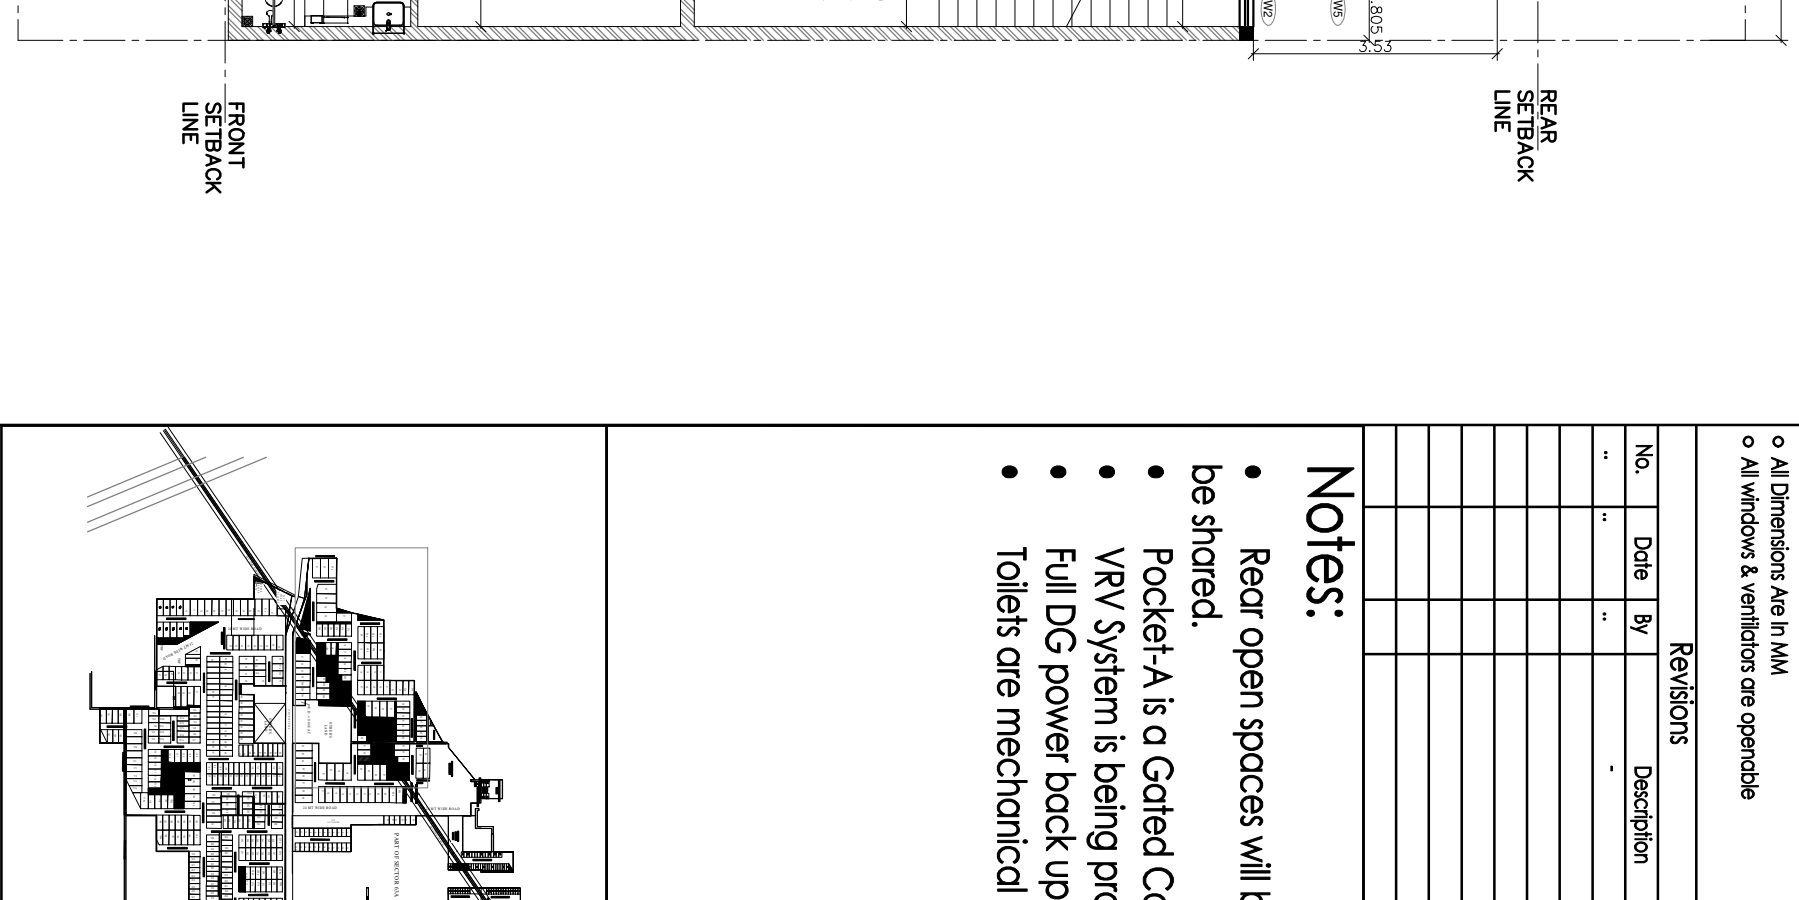


60TH FLOOR PLAN




61ST FLOOR PLAN

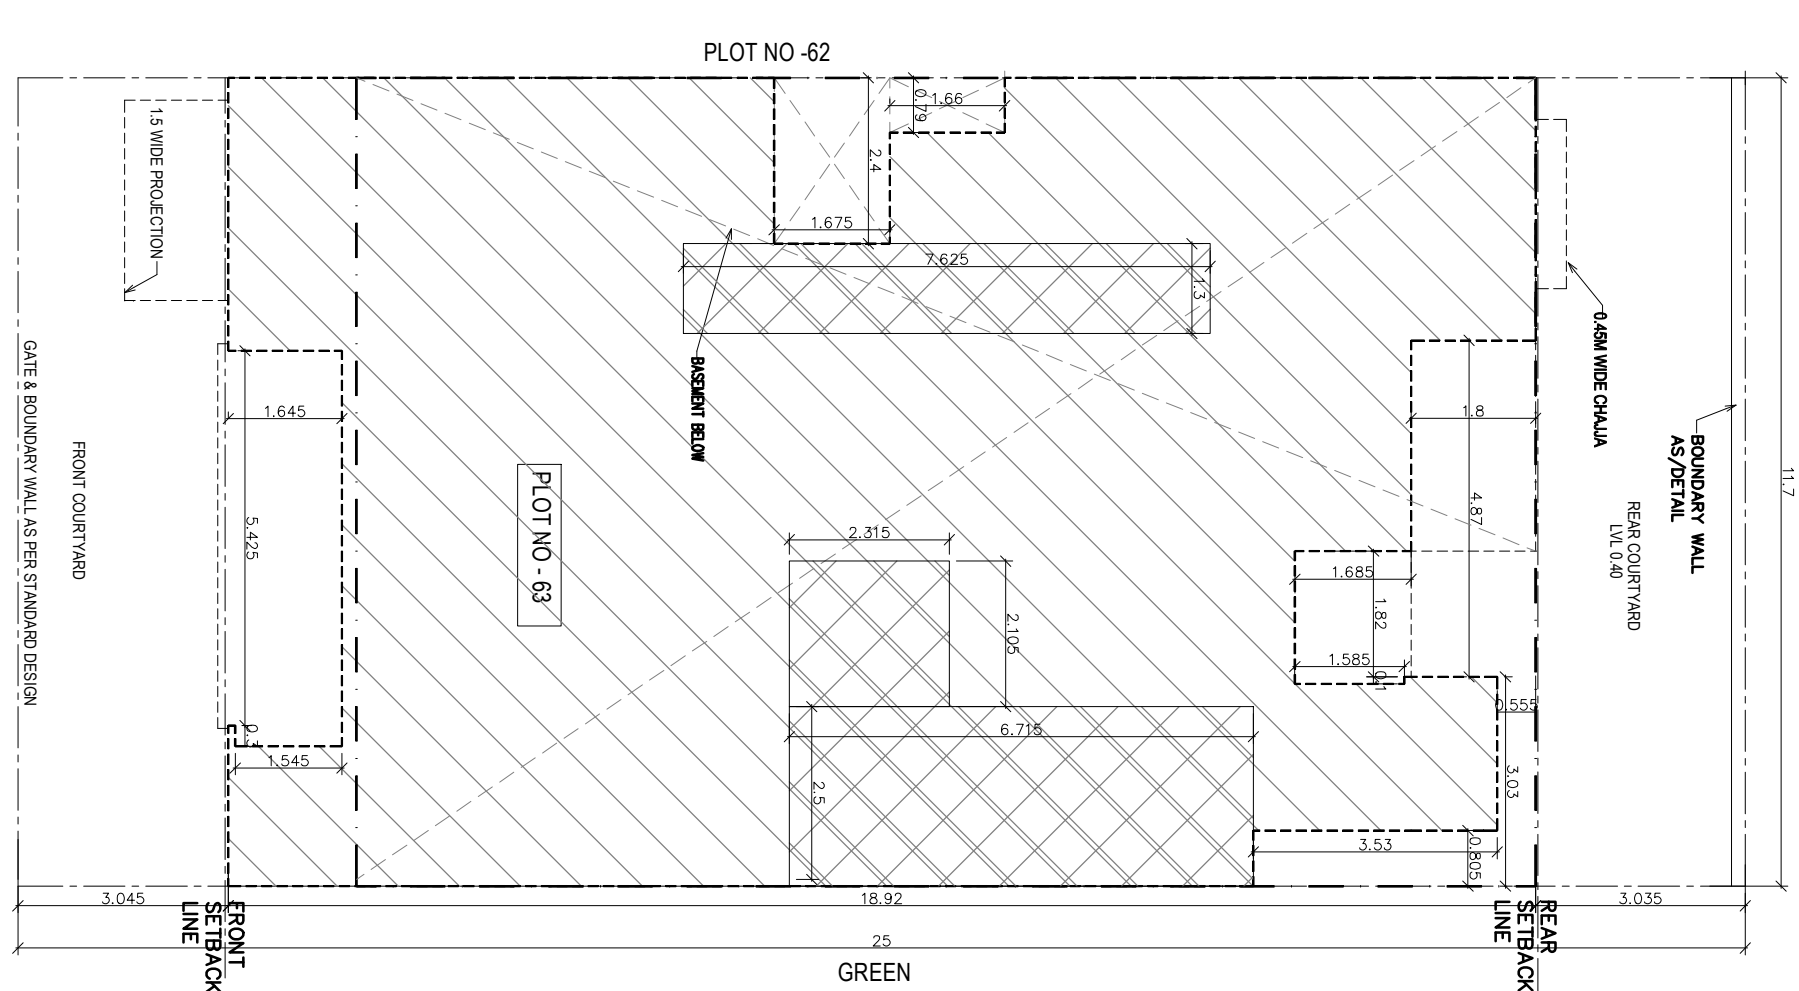


62ND FLOOR PLAN

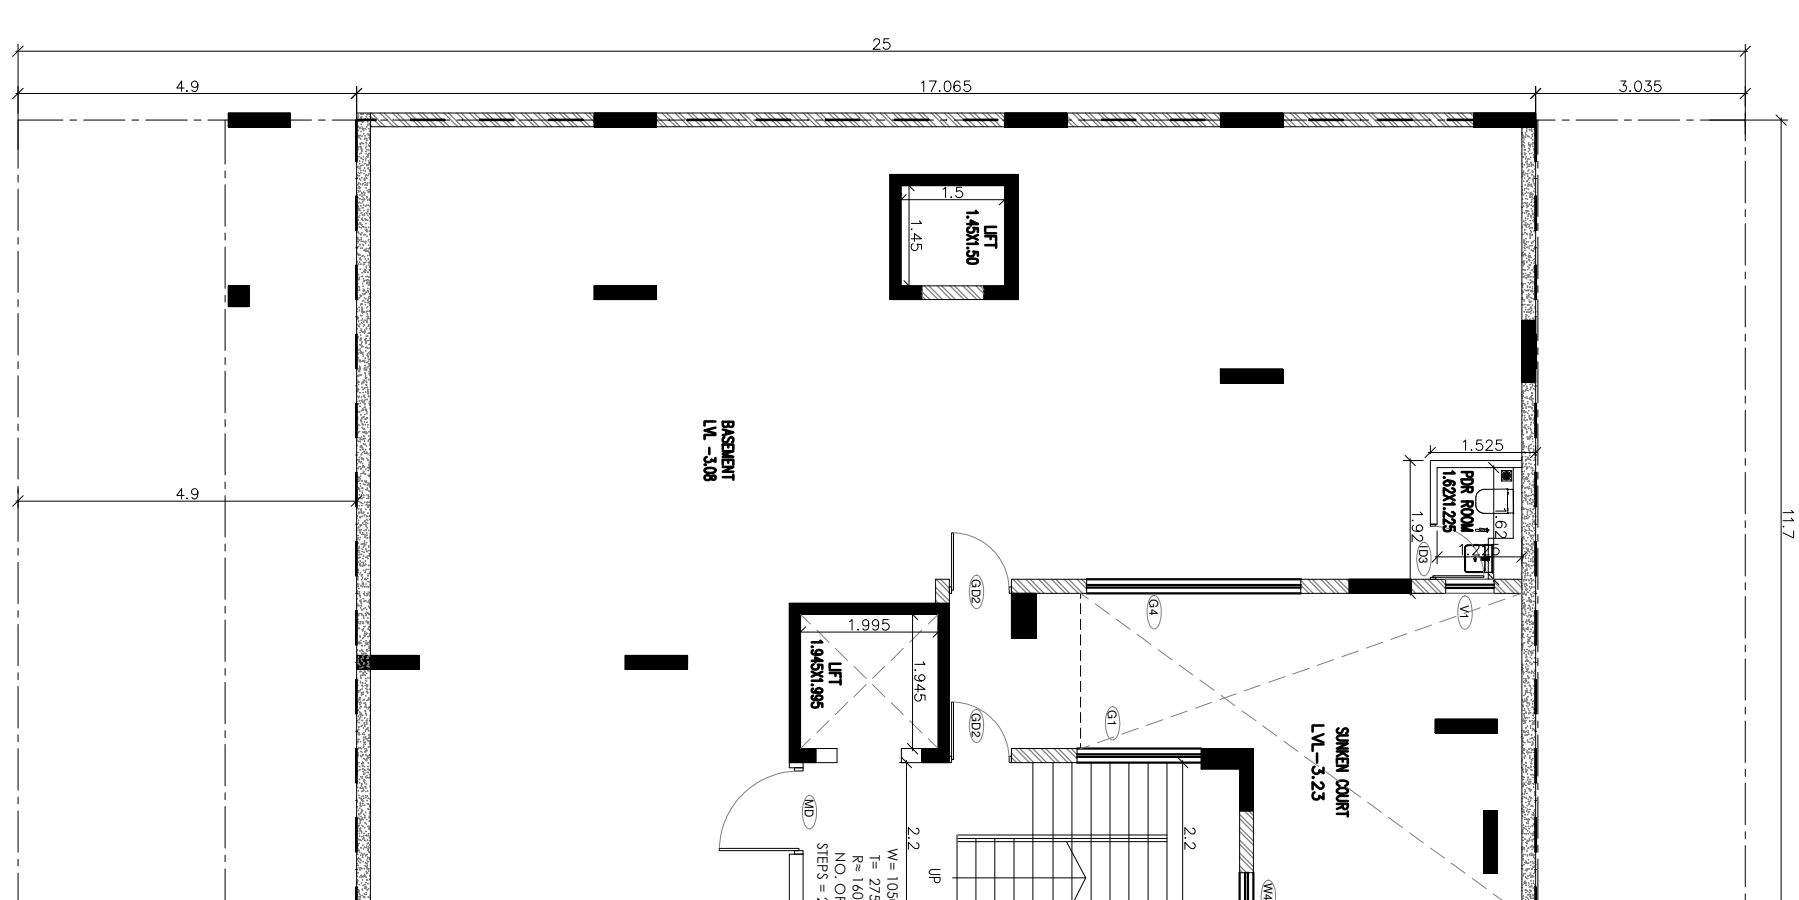


63RD FLOOR PLAN

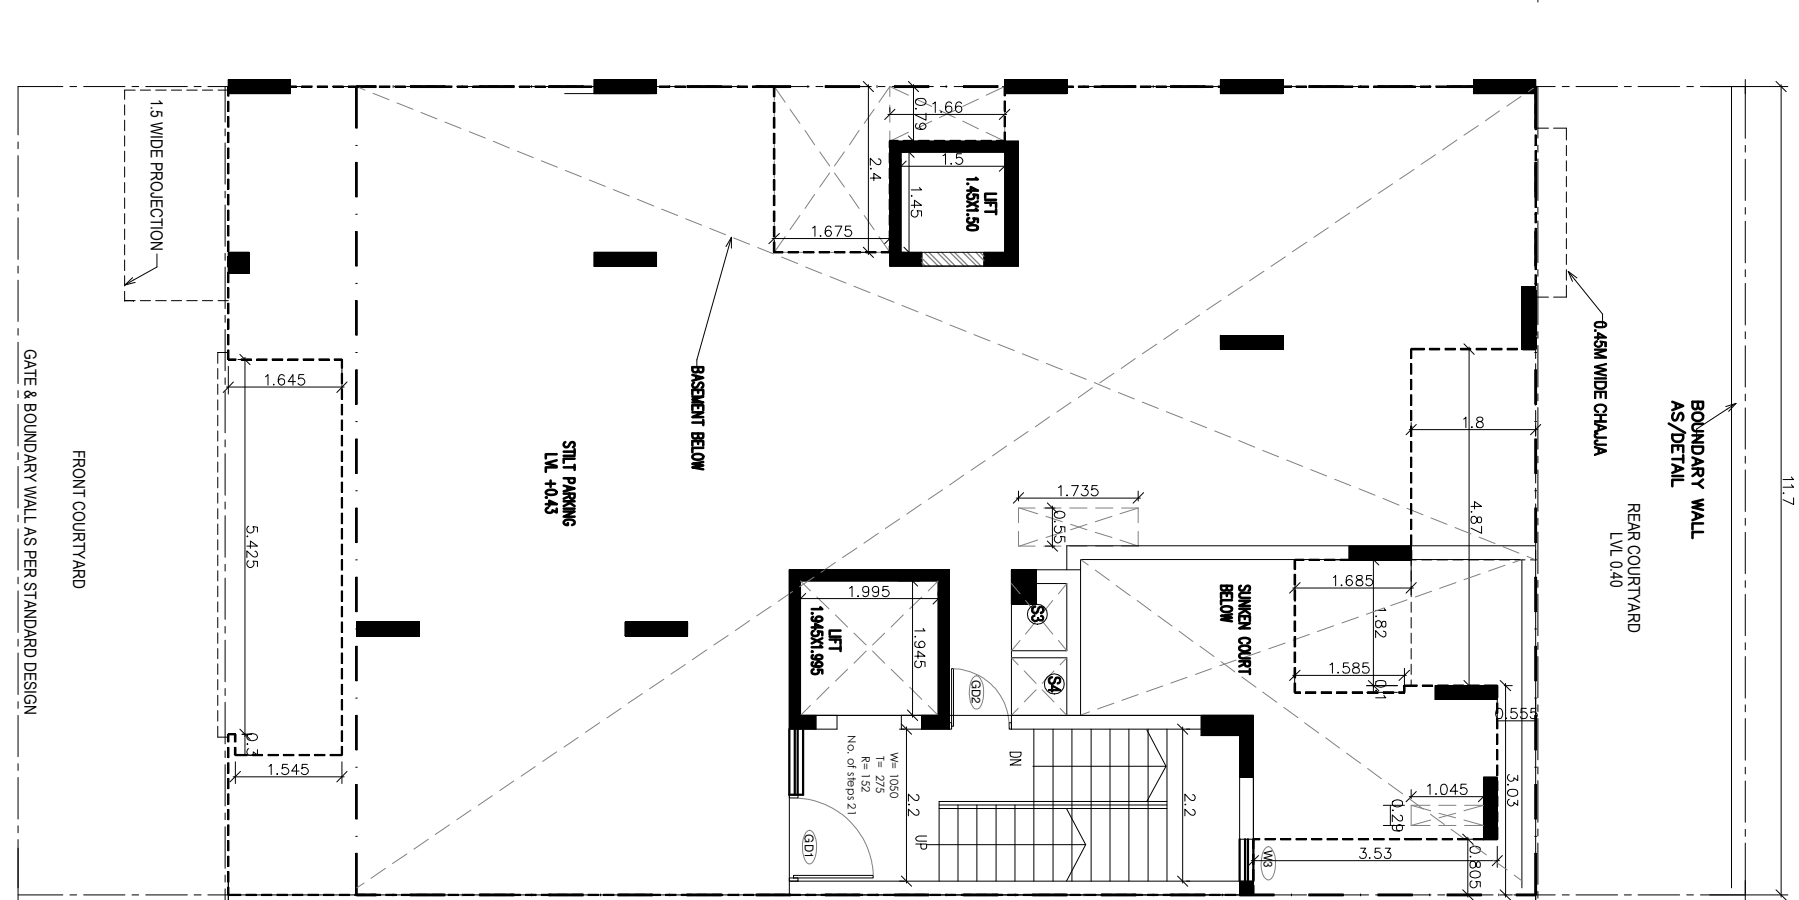


64TH FLOOR PLAN

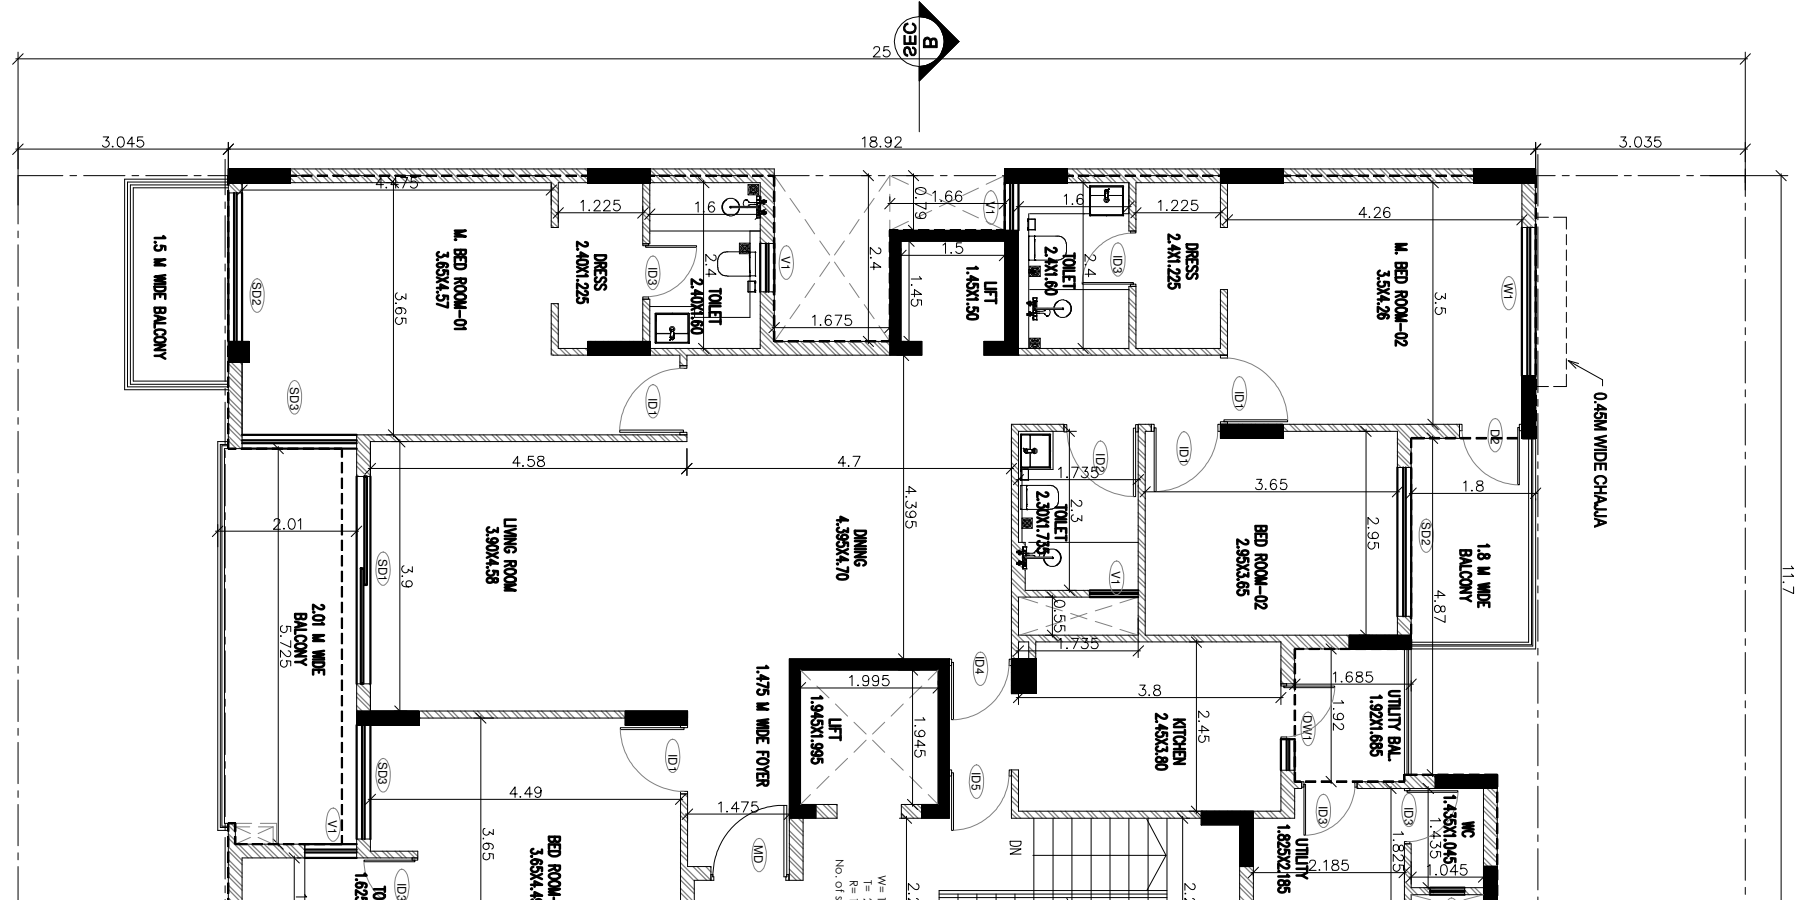


65TH FLOOR PLAN

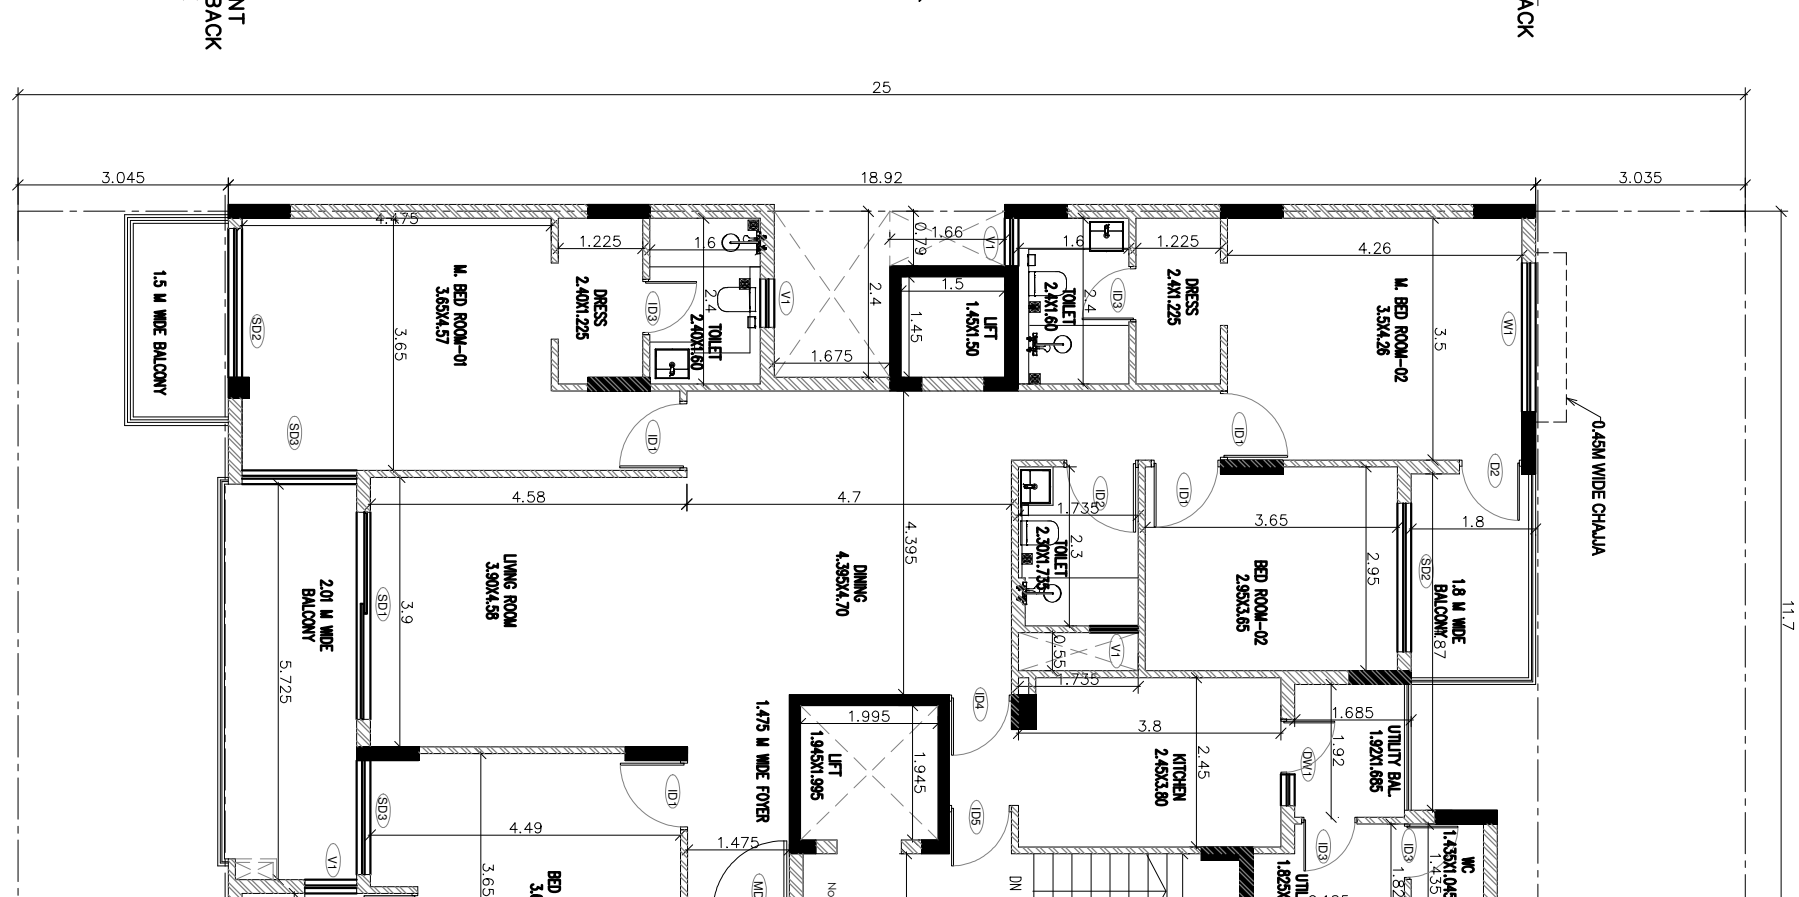


66TH FLOOR PLAN

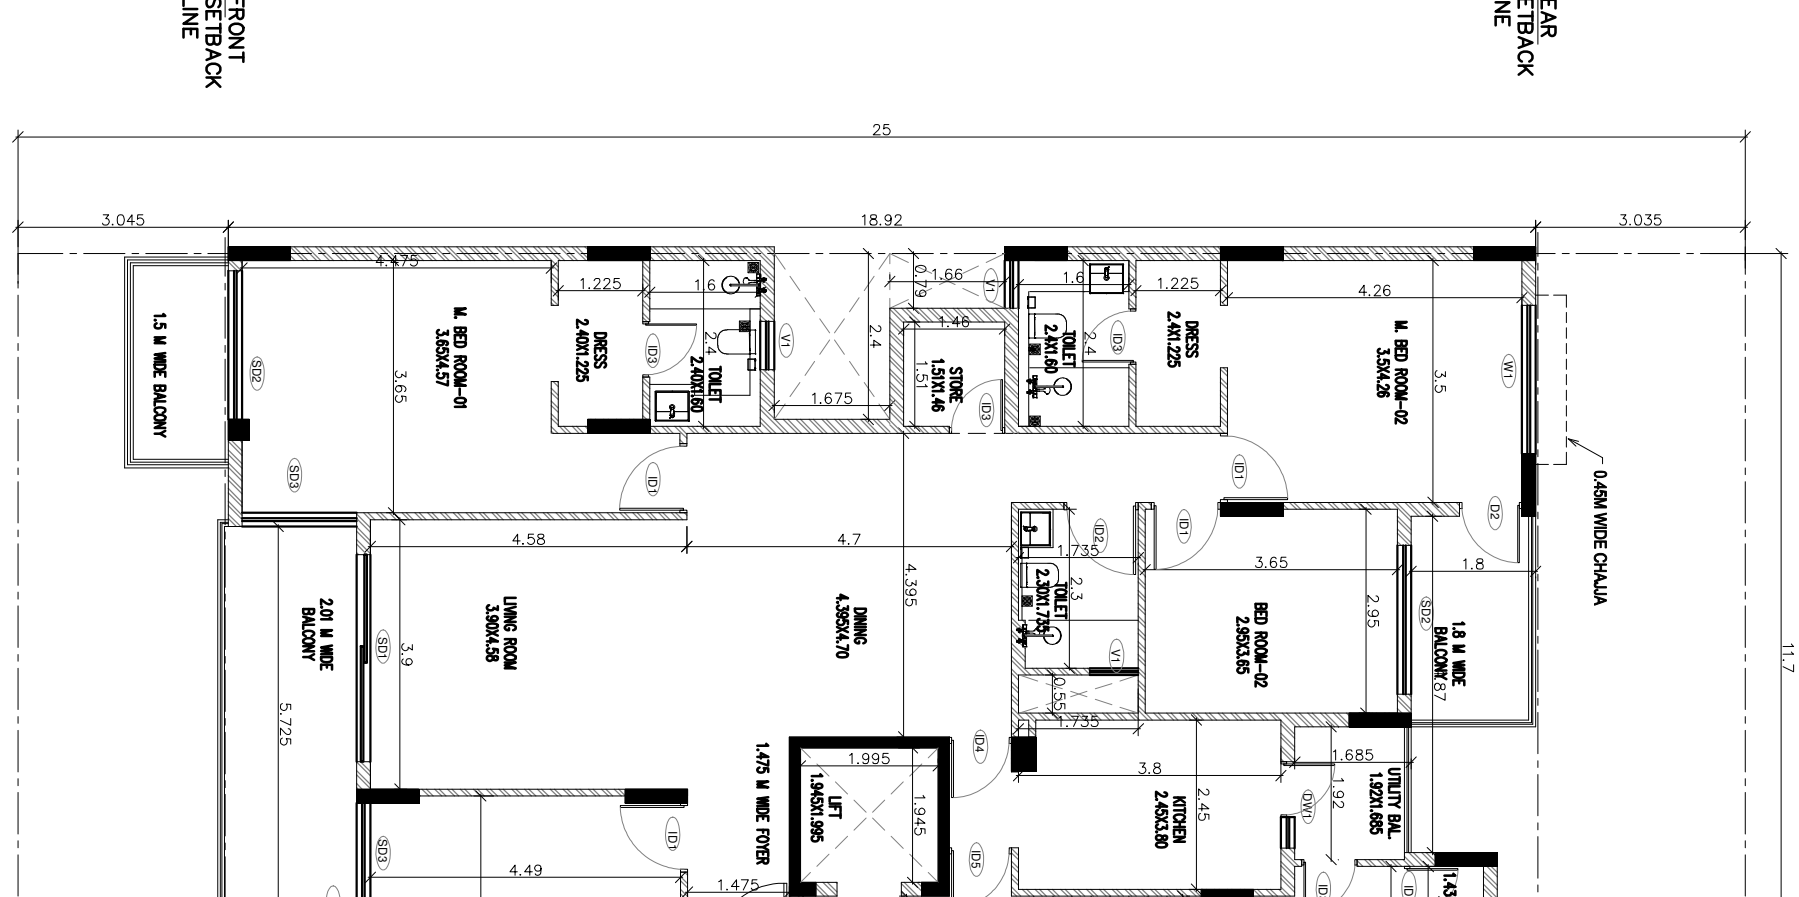

67TH FLOOR PLAN

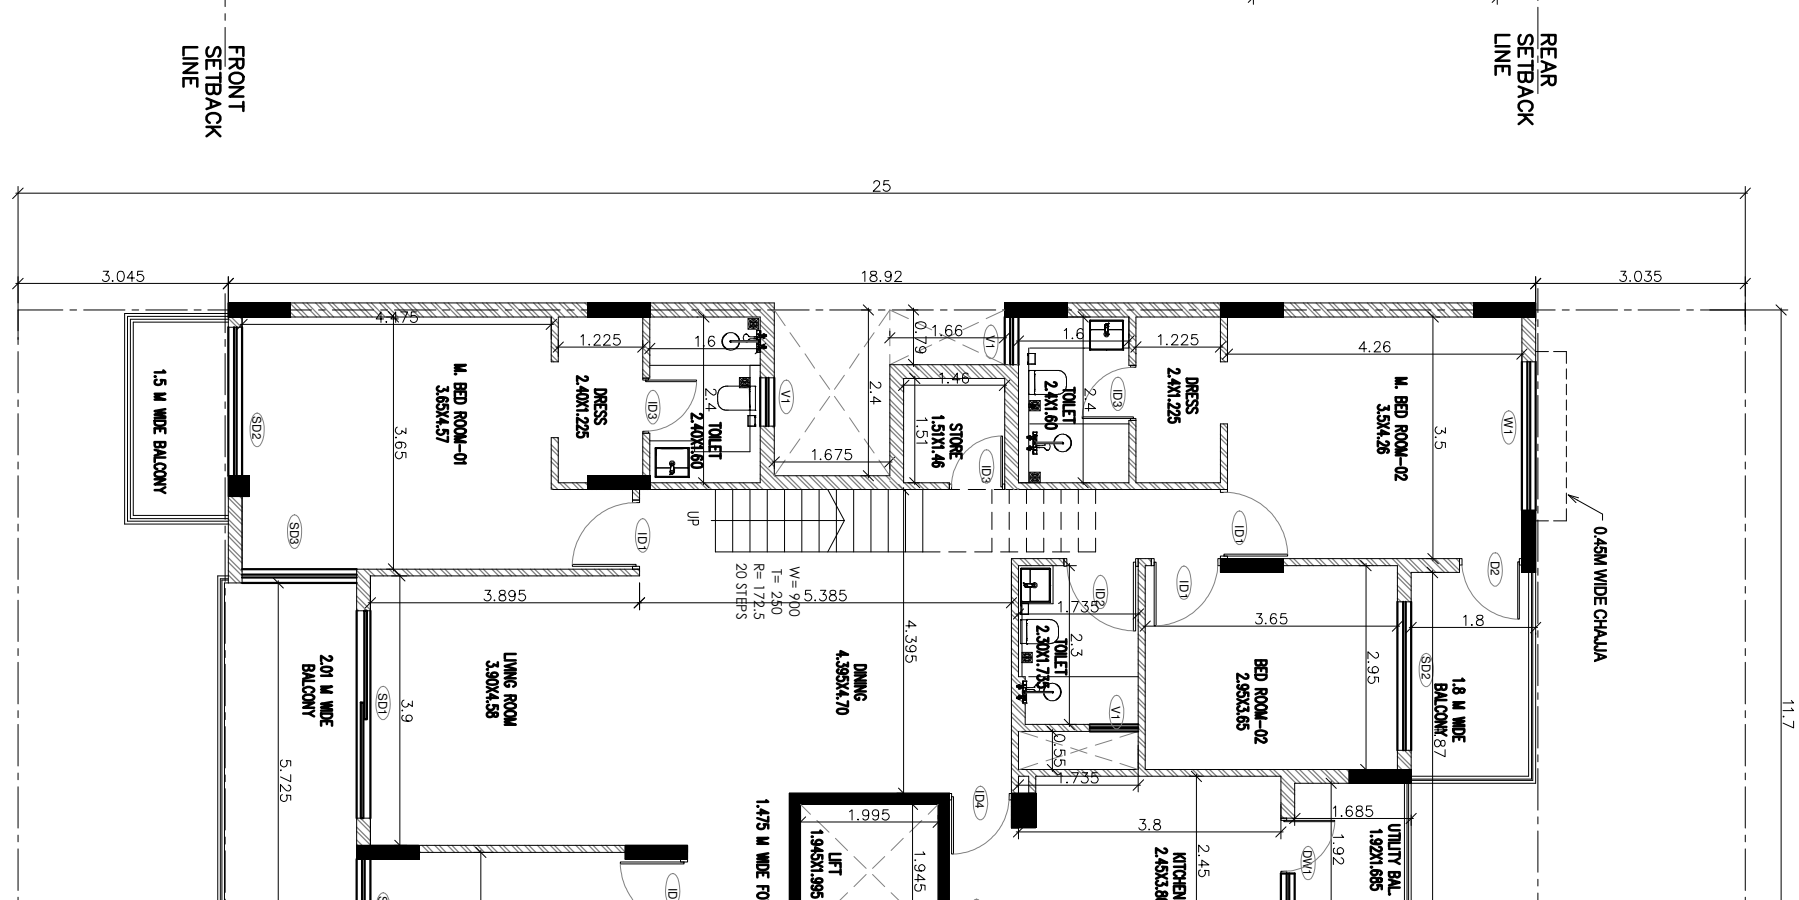

68TH FLOOR PLAN

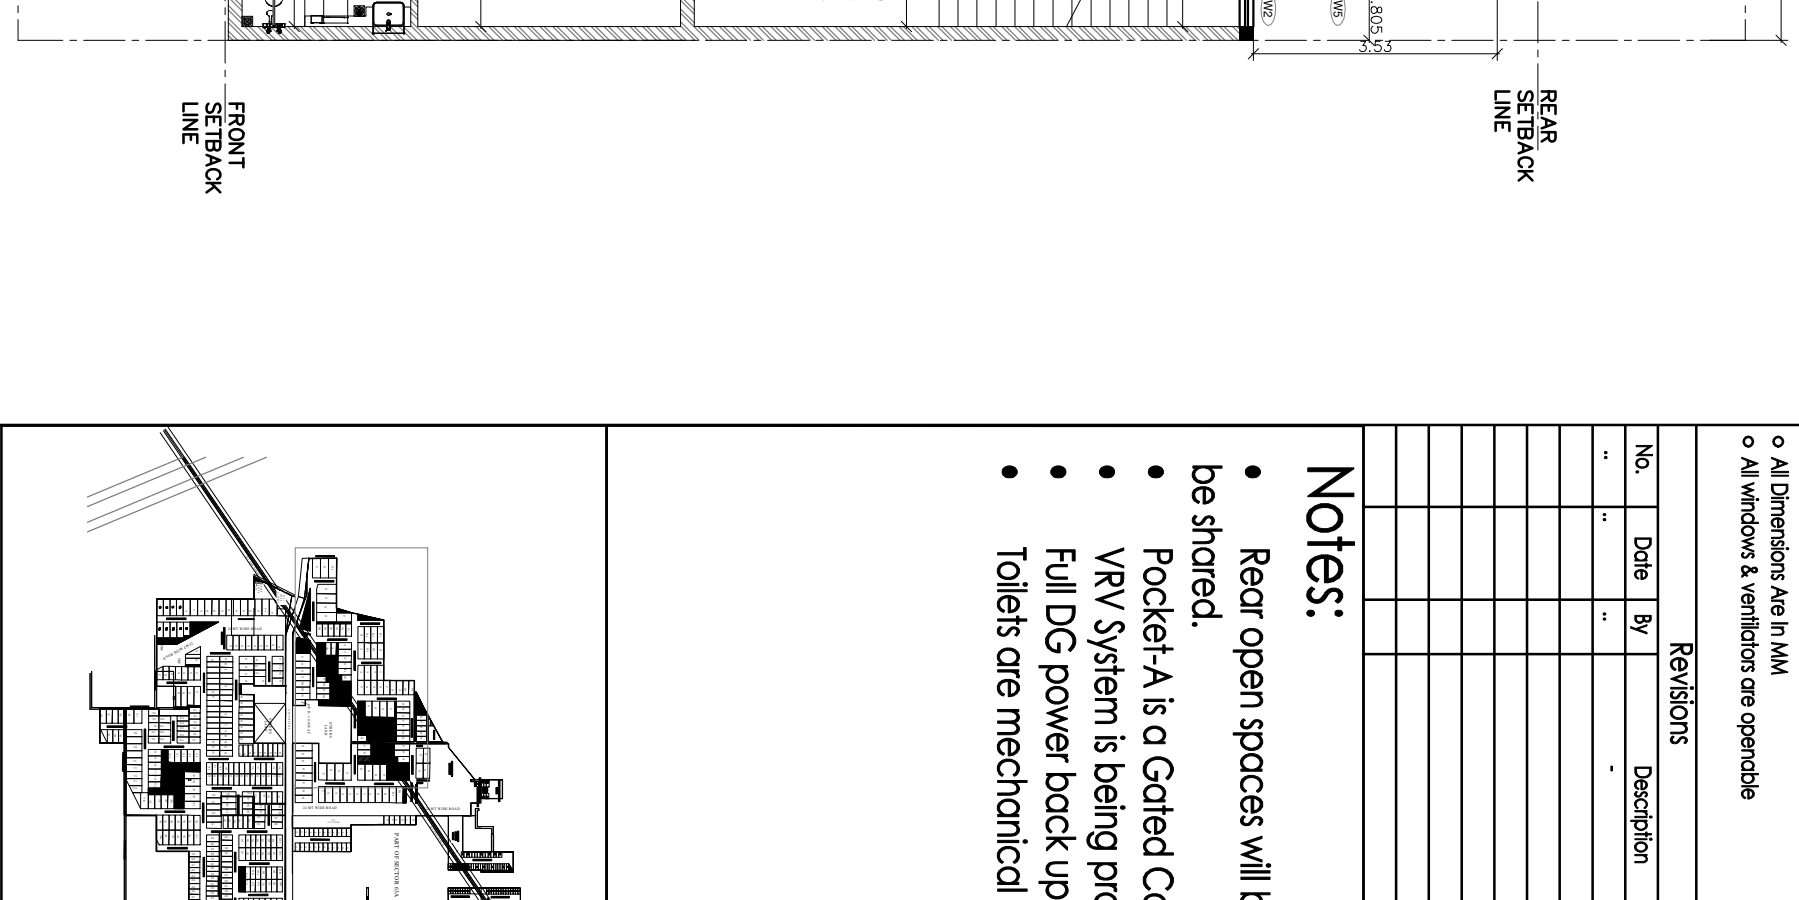

69TH FLOOR PLAN



70TH FLOOR PLAN

