


SUBMISSION DRAWING

Notes:


- Dimensions are not to be scaled.
- All structural foundations are concrete.
- All structural foundations are concrete.

Notes:


- Rear open spaces will be combined and will be shared.
- Pocket-A is a Gated Complex.
- VEV system is being provided.
- Full DG power back up is being provided.
- Toilet are mechanical ventilated.

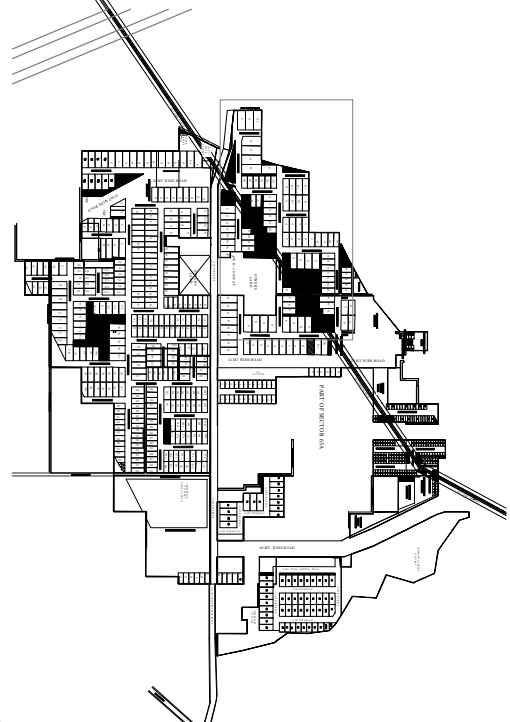

KEY PLAN

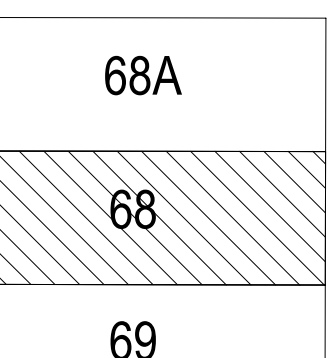

MIDDLE TYPOLOGY-II

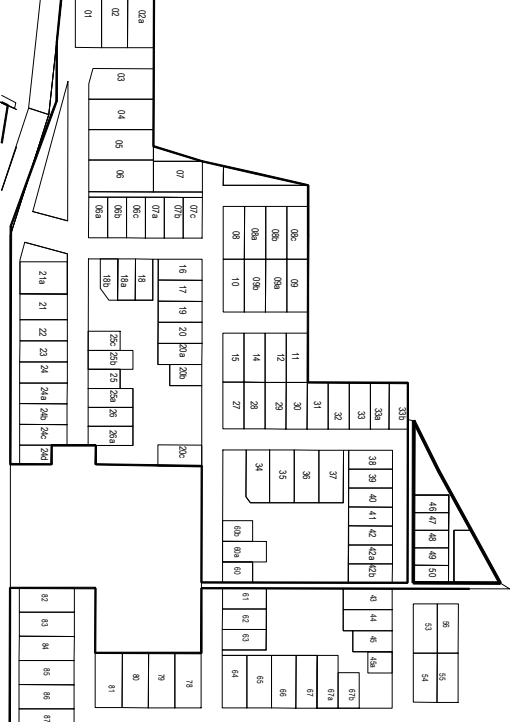

KEY PLAN

Sanctioned & Valid For Two Years

Architect:
ARCOP Associates Pvt. Ltd.
Plot No. 585, Sec-62, Gurgaon-122001

MIDDLE TYPOLOGY-II
PLOT 391/20 SQ.MTS TYPE-C
(PLOT NO-68)
POCKET -A

Architects:
ARCOP Associates Pvt. Ltd.
Plot No. 585, Sec-62, Gurgaon-122001

Project Title:
AVANA PROJECTS LLP
PART OF RESIDENTIAL PLOT NO. 119
IN SECTOR-63A, GURGRAM - 1102075









OWNER SIGNATURE
ARCH. SIGNATURE

STAIR FLOOR PLAN
FOURTH FLOOR PLAN
PLAN ELEVATIONS, SECTIONS

SCALE: 1:100

DRAWING NO.


A-08

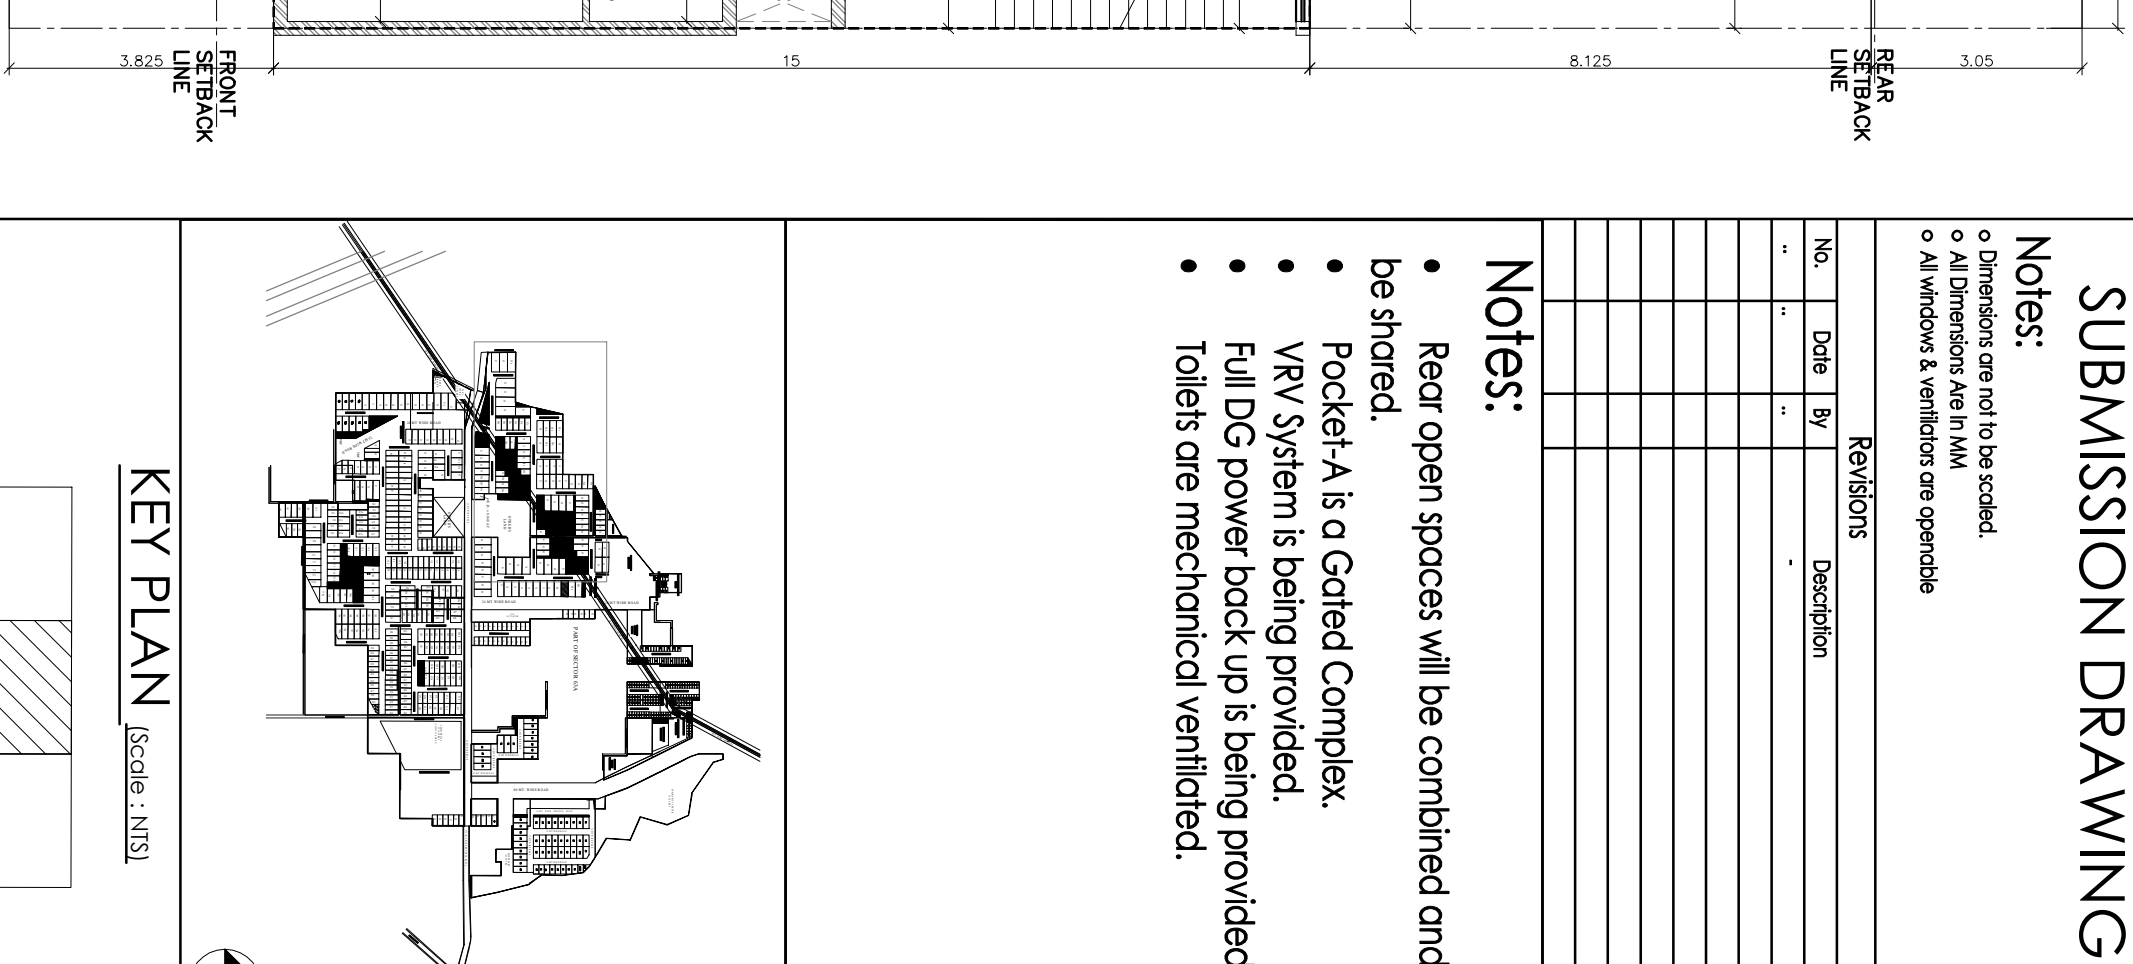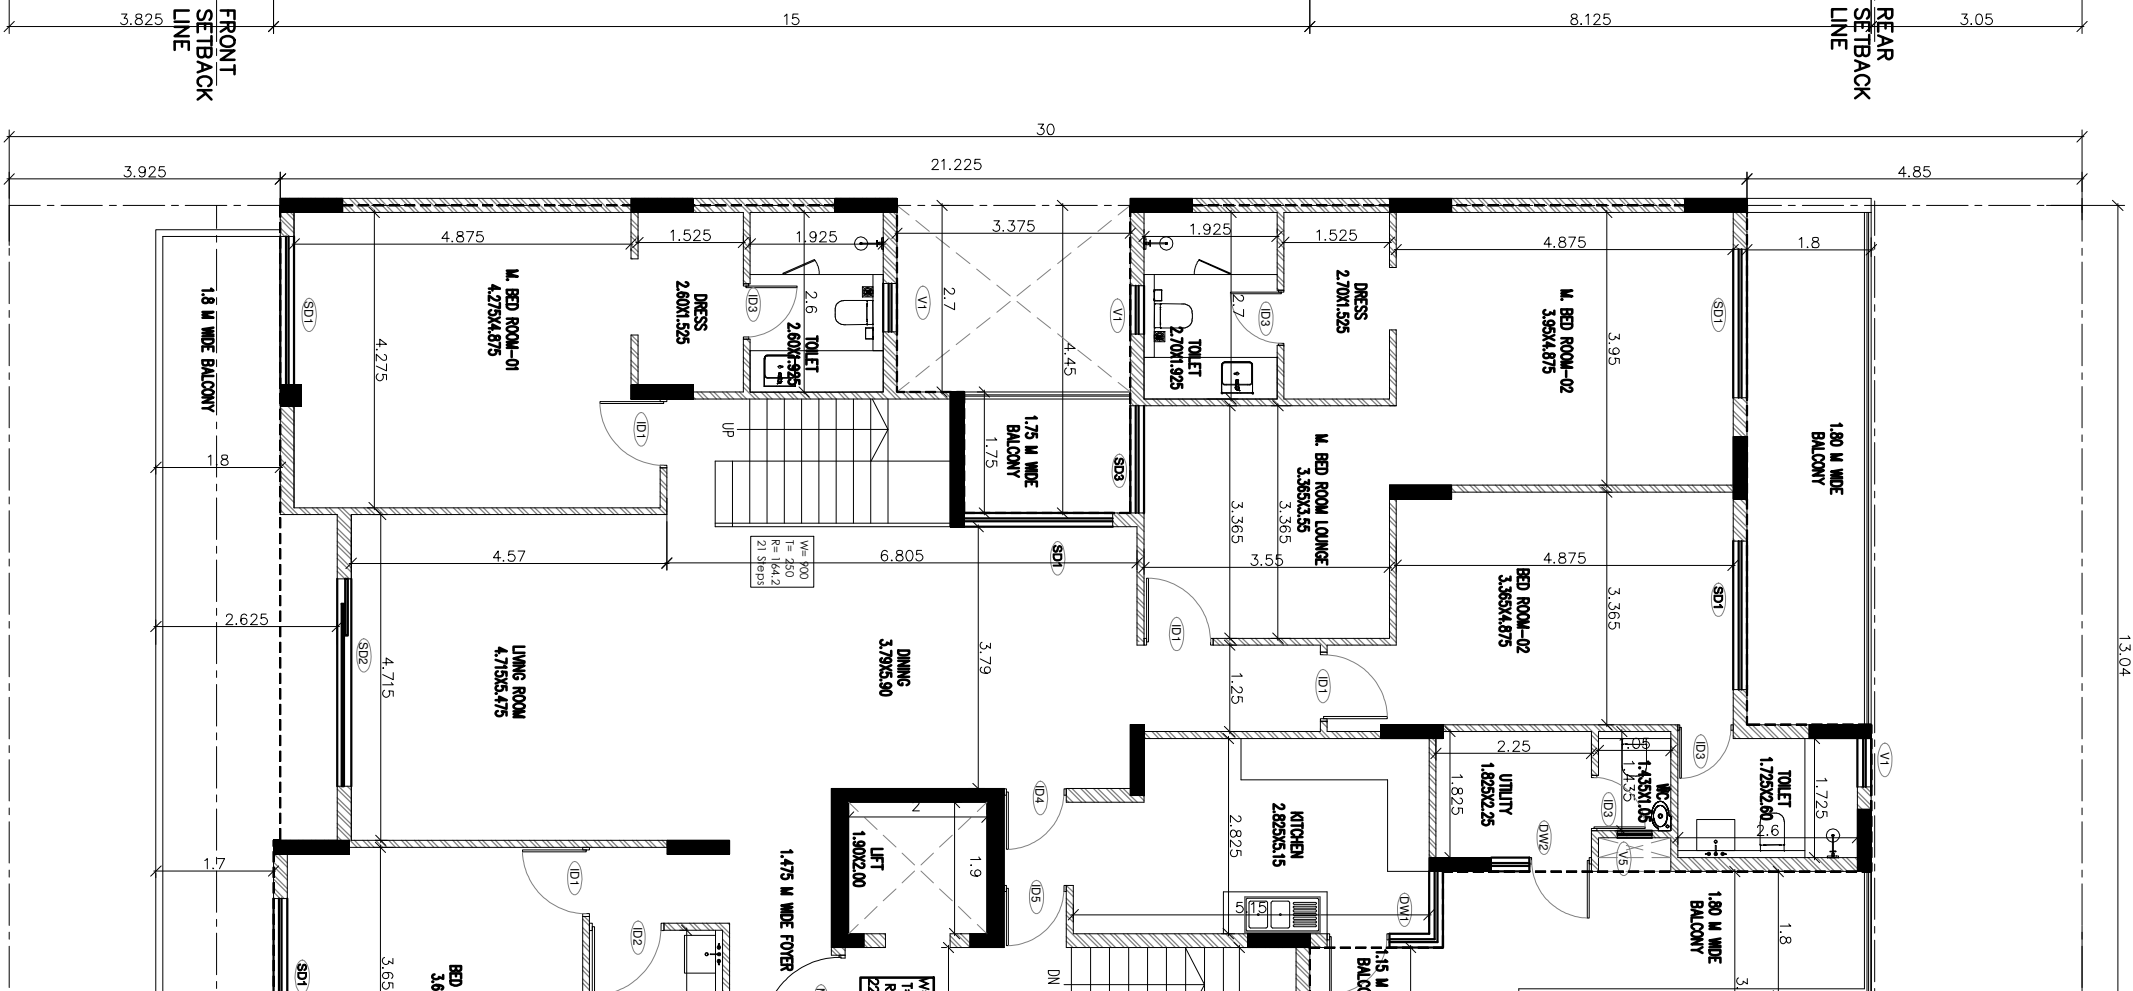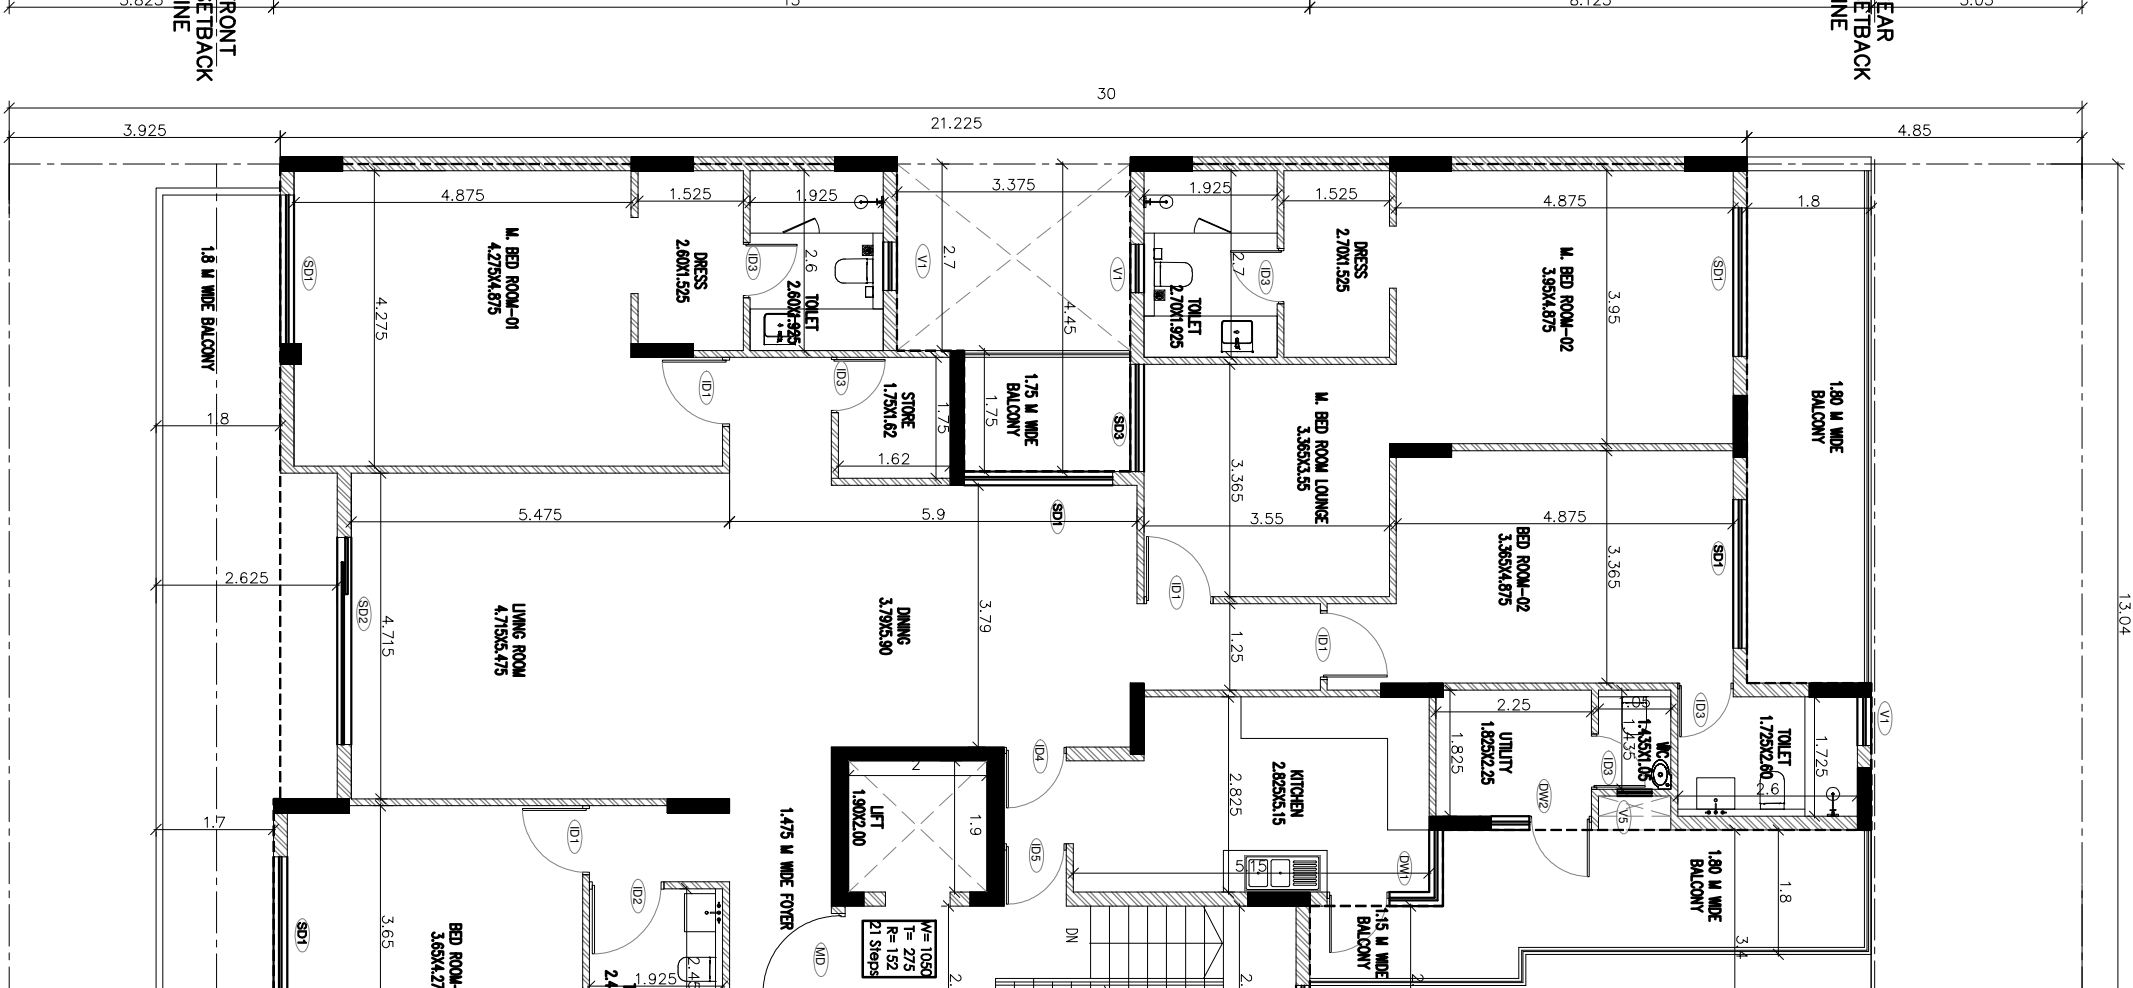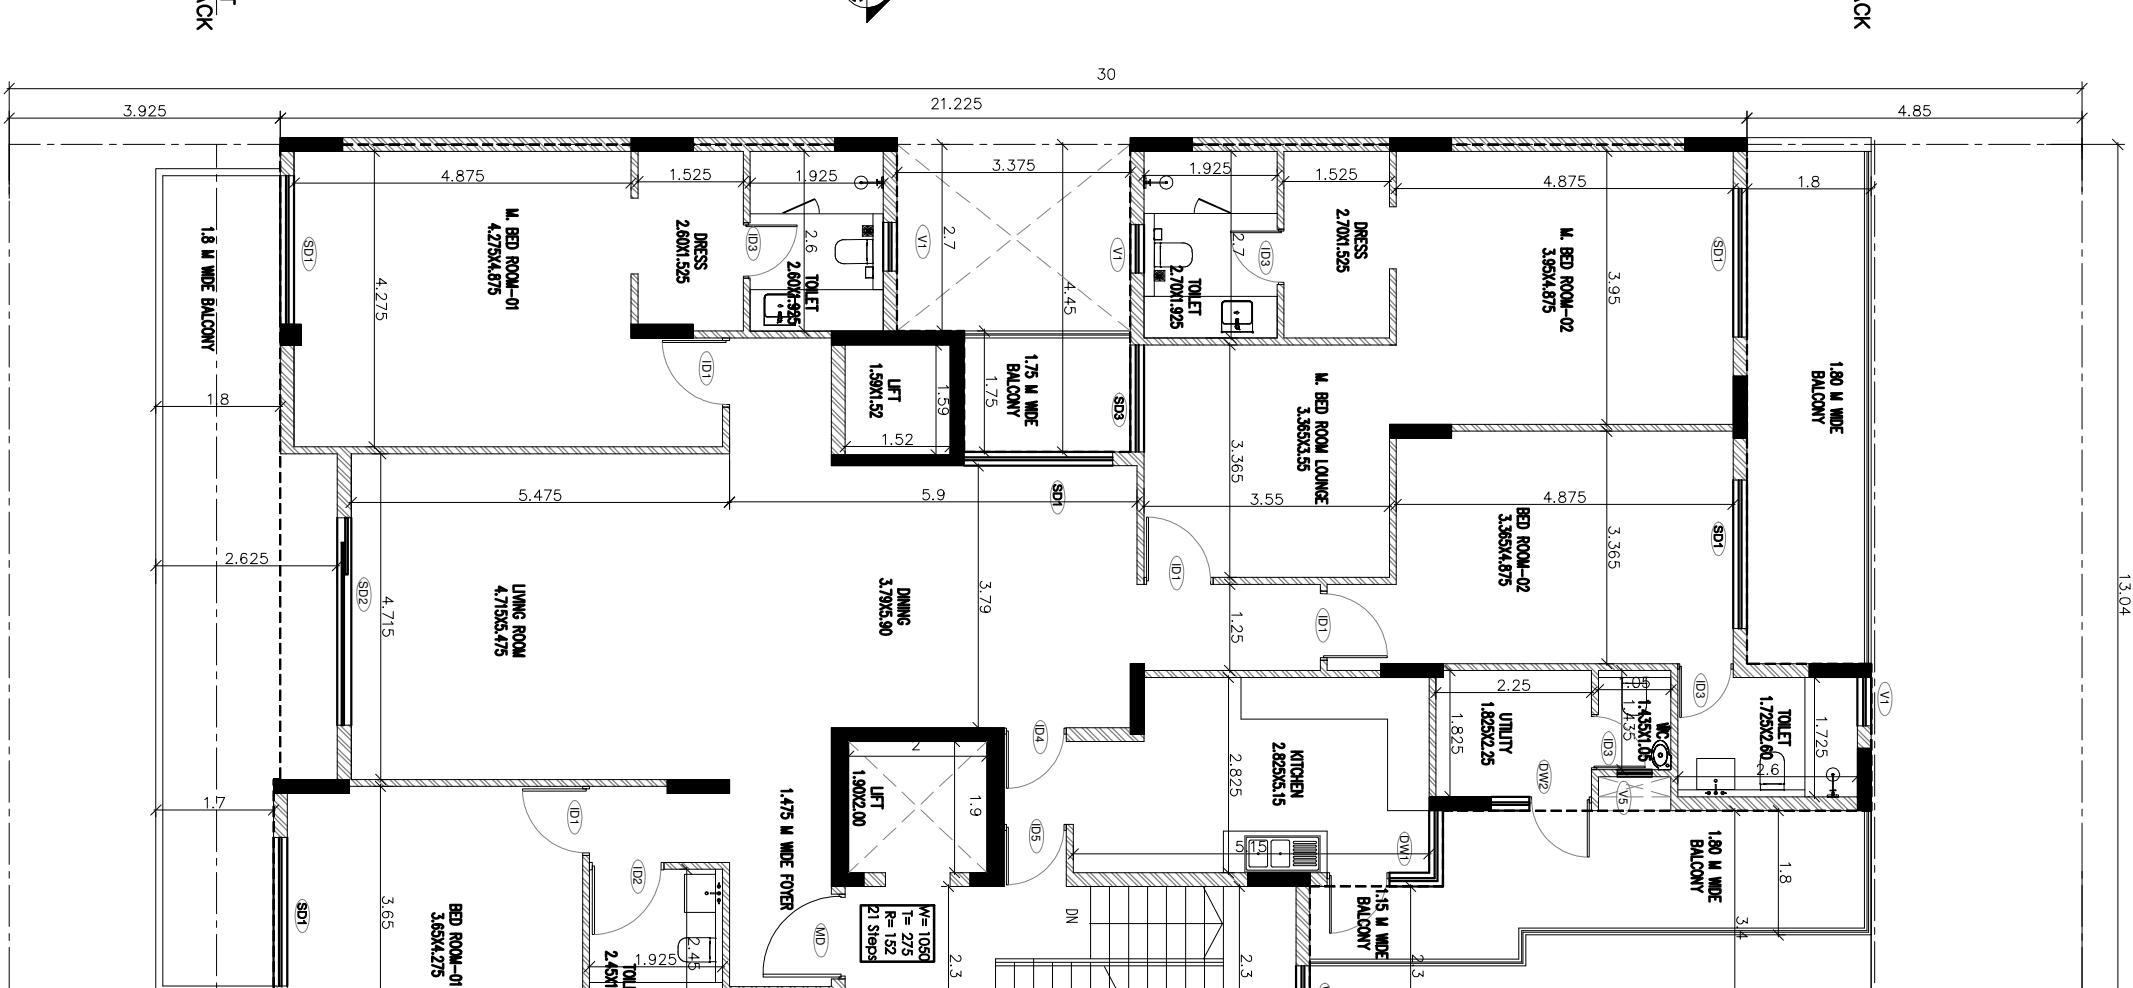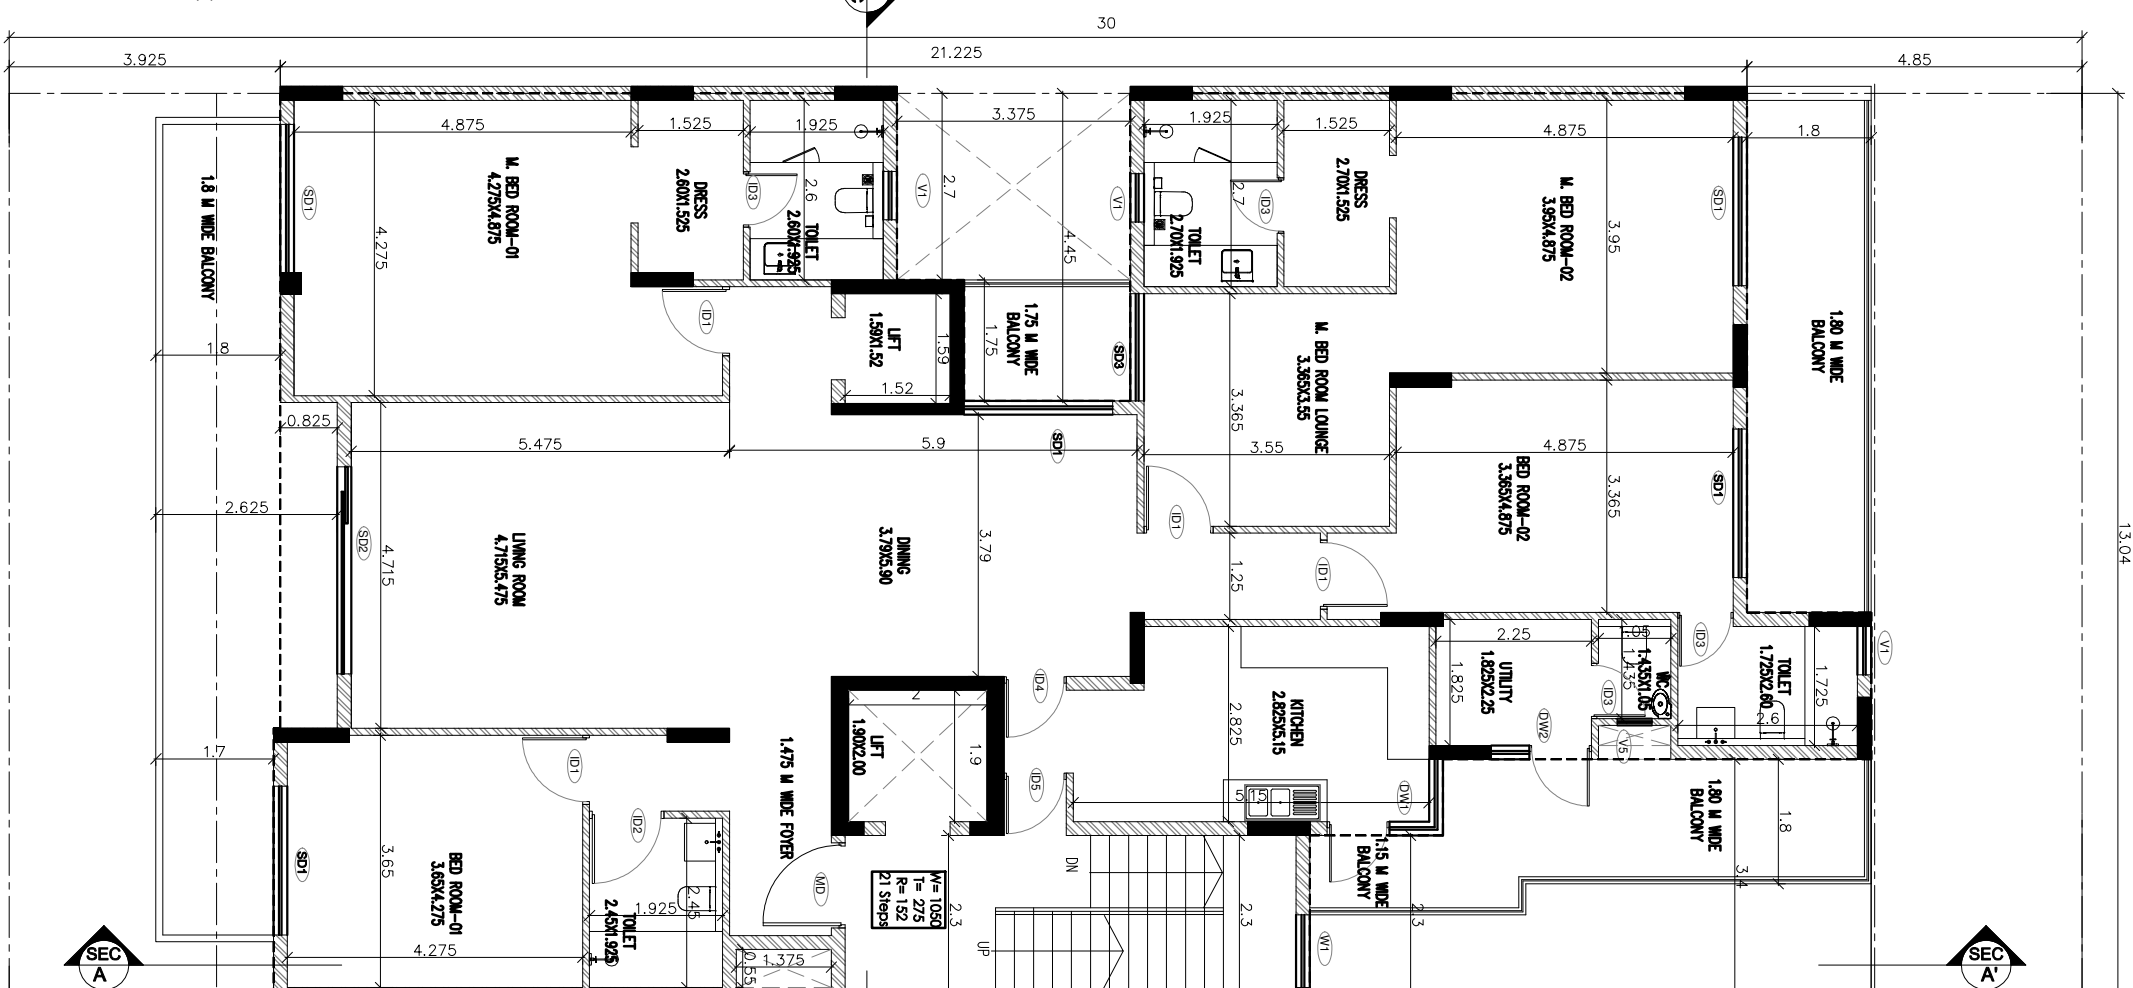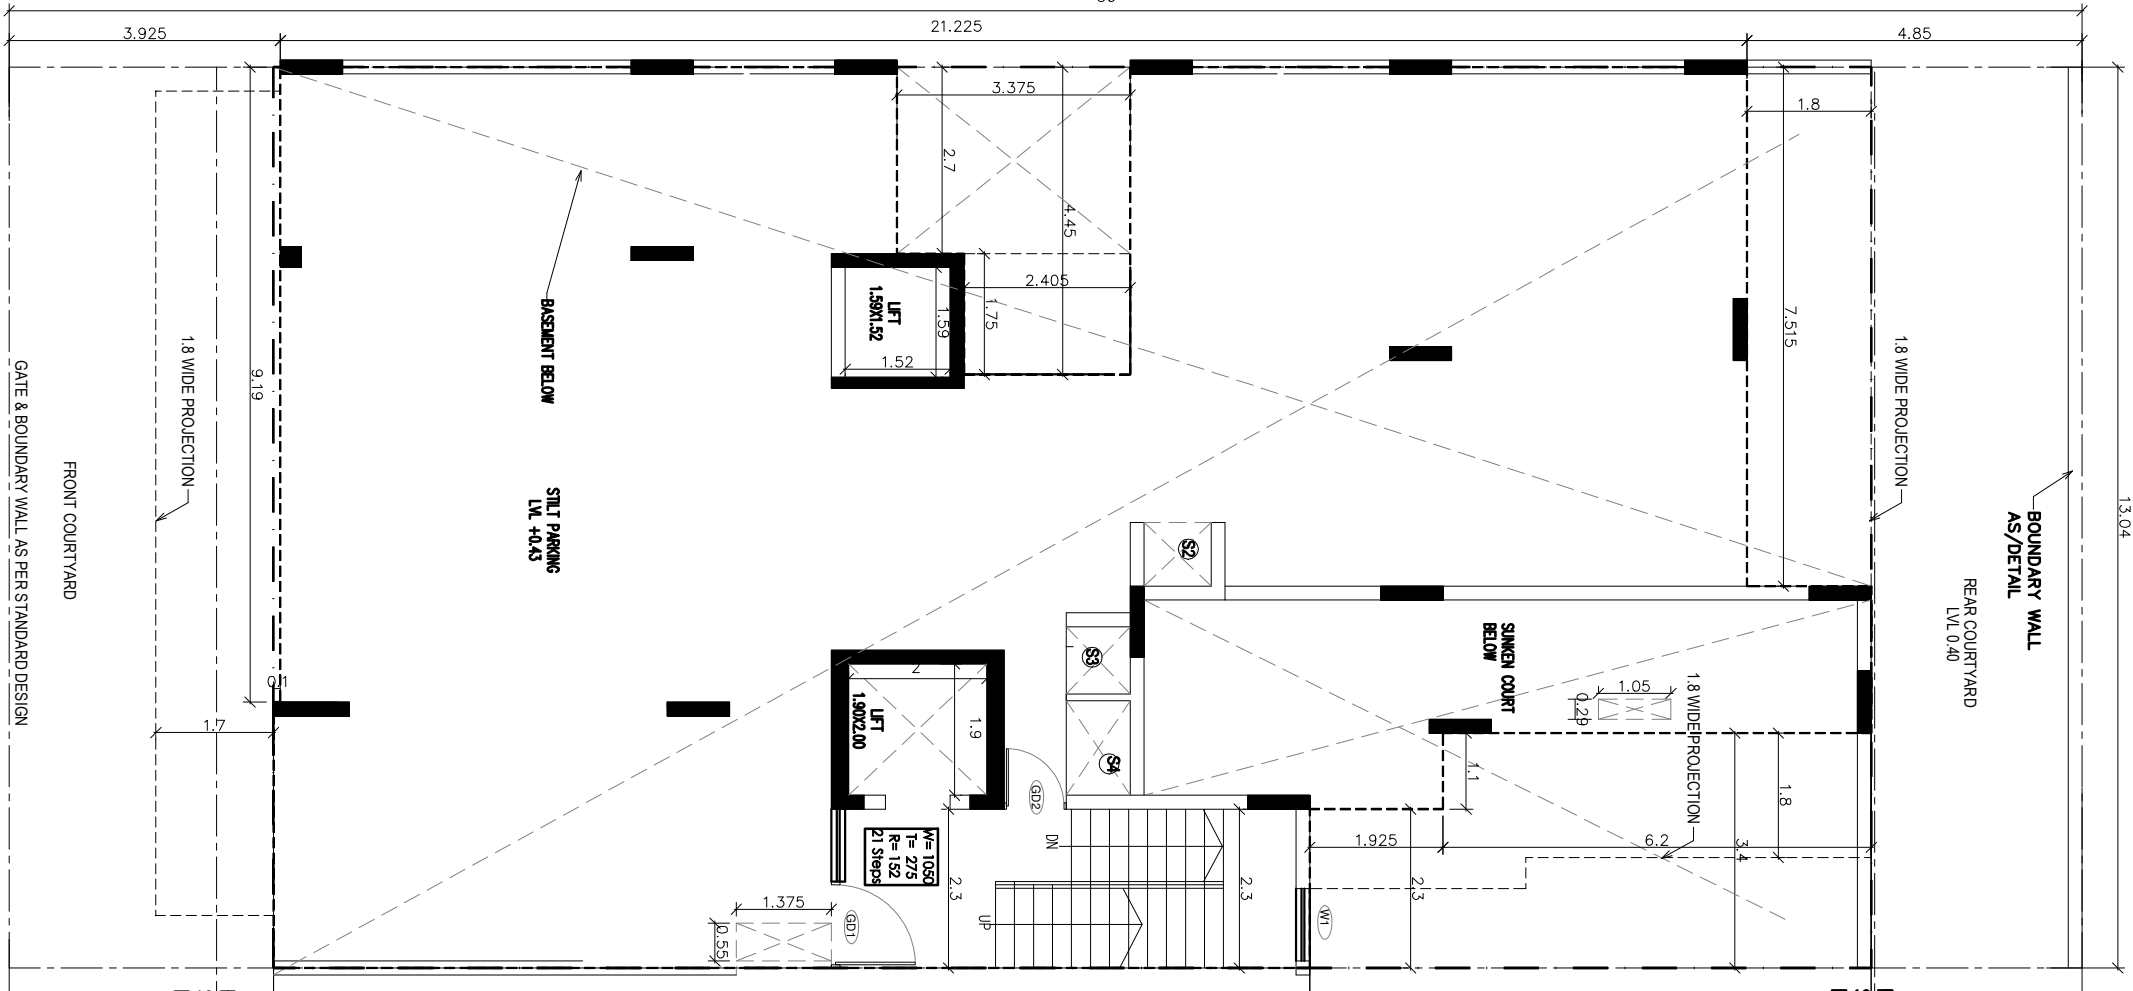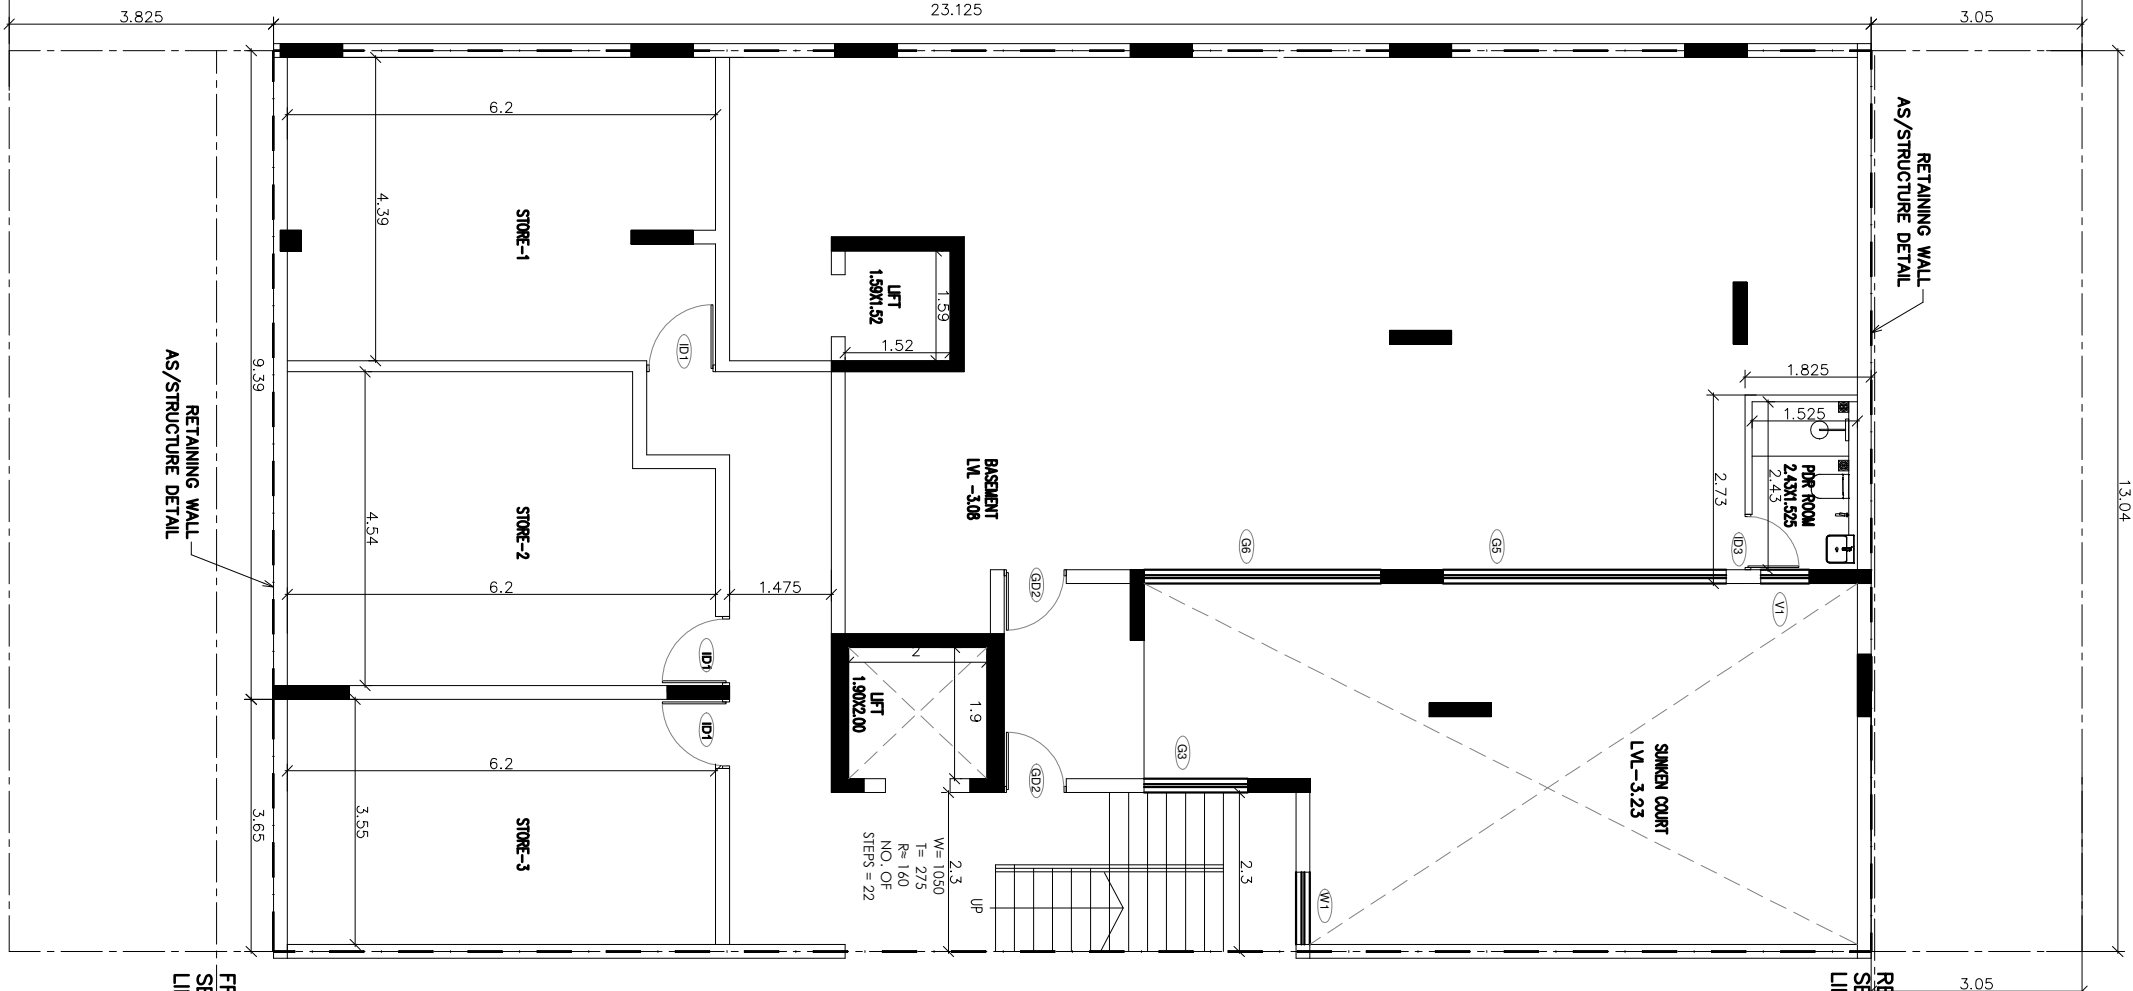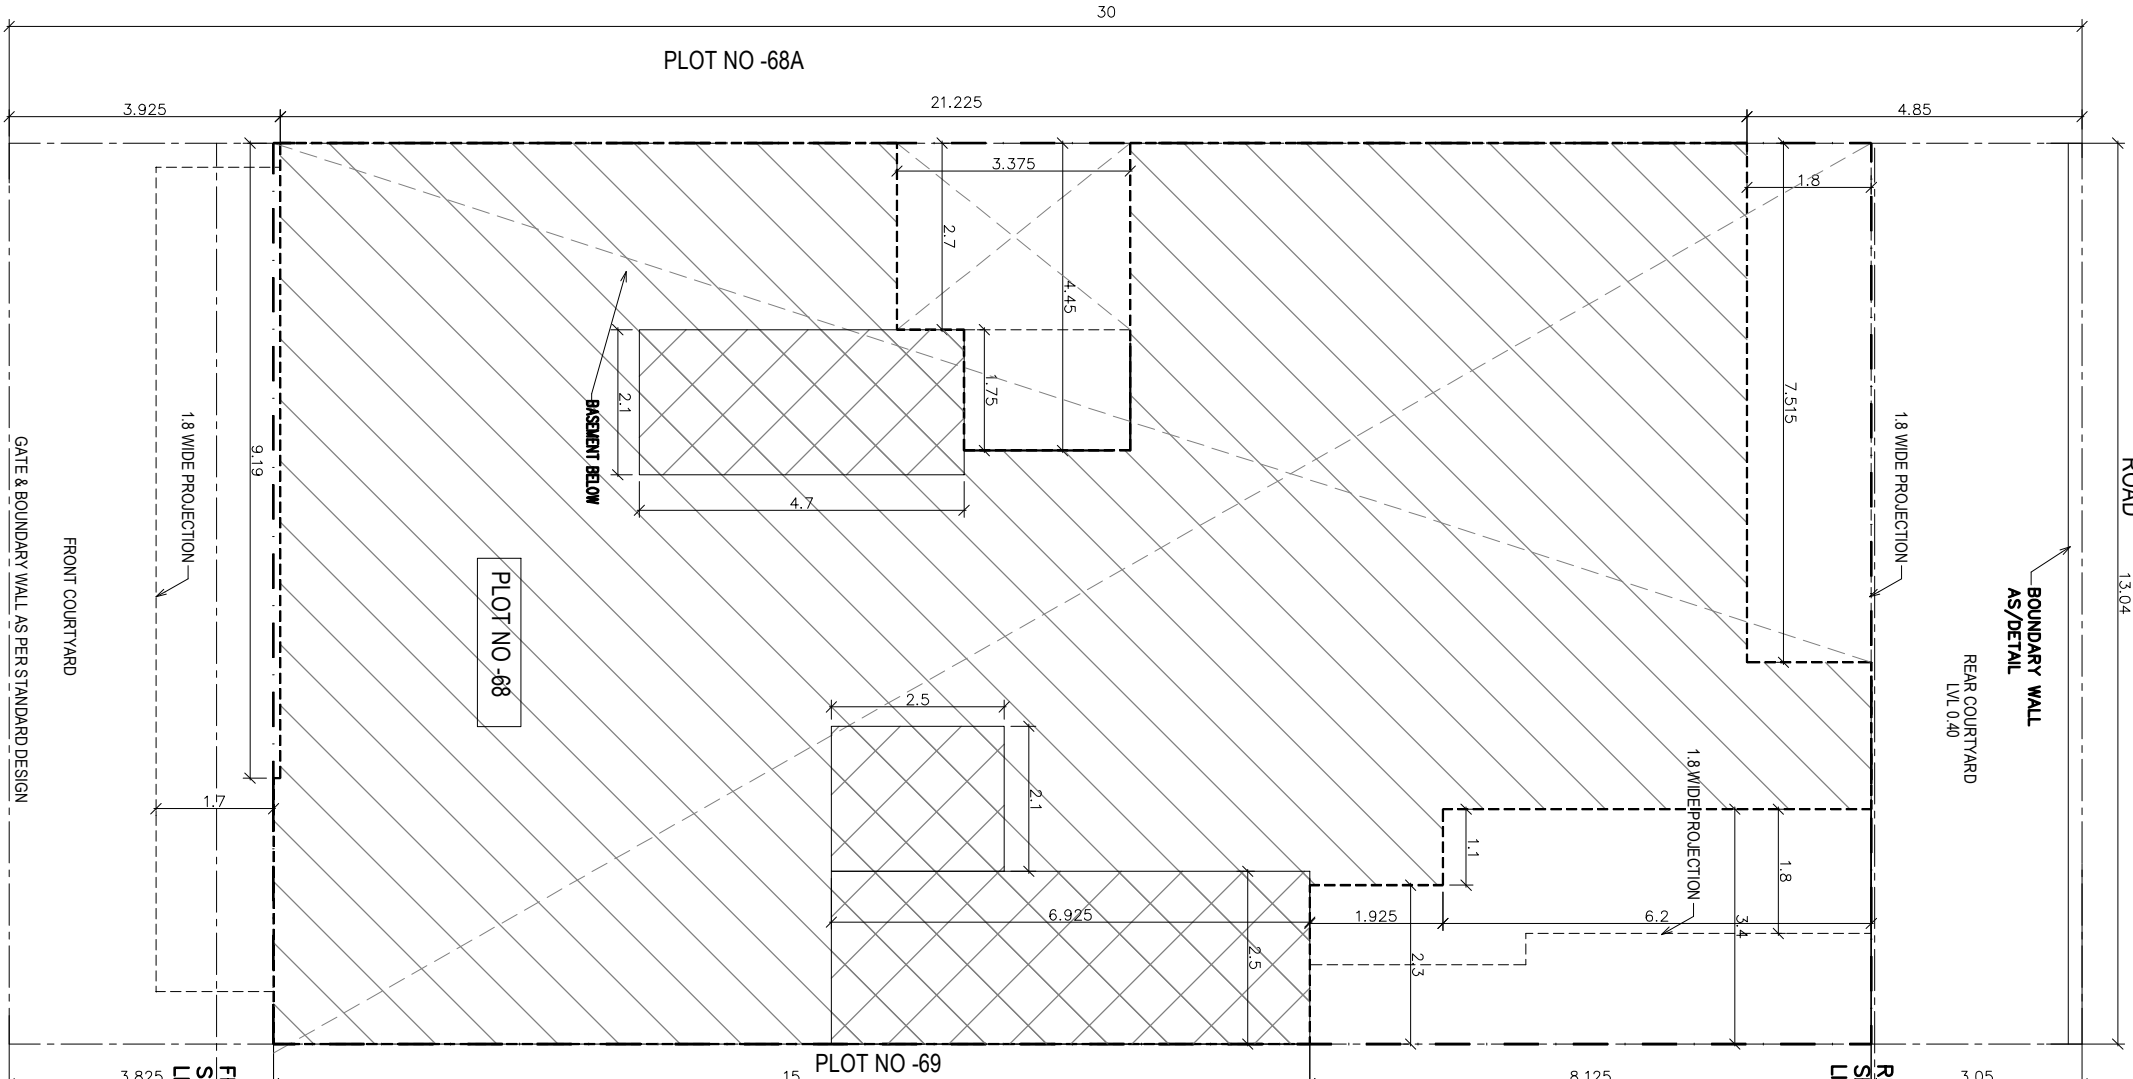

12M WIND ROAD

S.No.	DN/No.	WIDTH (mm)	LENGTH (mm)	C.L.	MATERIAL	SHUTTER
1	CS	400	2800	-	ALUMINIUM	FIXED
2	CS	400	2800	-	ALUMINIUM	FIXED
3	CS	345	2800	-	ALUMINIUM	FIXED
4	CS	345	2800	-	ALUMINIUM	FIXED
5	CS	345	2800	-	ALUMINIUM	FIXED
6	CS	345	2800	-	ALUMINIUM	FIXED
7	CS	345	2800	-	ALUMINIUM	FIXED
8	CS	345	2800	-	ALUMINIUM	FIXED
9	CS	345	2800	-	ALUMINIUM	FIXED
10	CS	345	2800	-	ALUMINIUM	FIXED
11	CS	345	2800	-	ALUMINIUM	FIXED
12	CS	345	2800	-	ALUMINIUM	FIXED
13	CS	345	2800	-	ALUMINIUM	FIXED
14	CS	345	2800	-	ALUMINIUM	FIXED
15	CS	345	2800	-	ALUMINIUM	FIXED
16	CS	345	2800	-	ALUMINIUM	FIXED
17	CS	345	2800	-	ALUMINIUM	FIXED
18	CS	345	2800	-	ALUMINIUM	FIXED
19	CS	345	2800	-	ALUMINIUM	FIXED
20	CS	345	2800	-	ALUMINIUM	FIXED
21	CS	345	2800	-	ALUMINIUM	FIXED

NOTE:-
THE RESPONSIBILITY OF THE STRUCTURE DRG, STRUCTURAL STABILITY OF THE BUILDING BLOCK AGAINST THE EARTH QUACK SHALL BE SOLELY OF OWNER/ENGINEER.

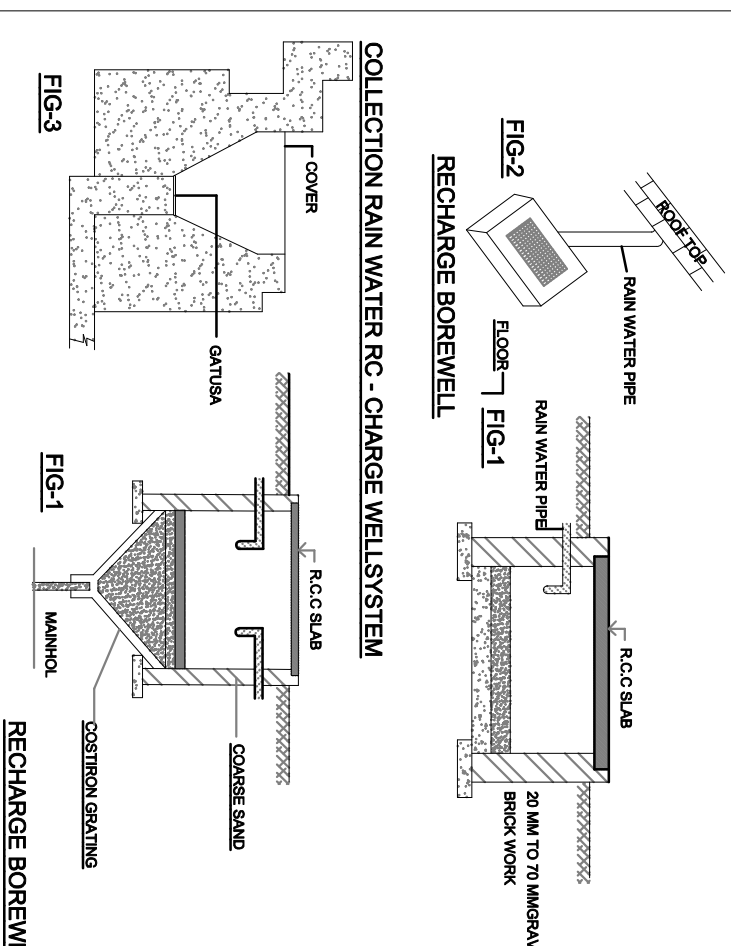

SCHEDULE OF OPENING

S.No.	DN/No.	WIDTH (mm)	LENGTH (mm)	C.L.	MATERIAL	SHUTTER
1	CS	400	2800	-	ALUMINIUM	FIXED
2	CS	400	2800	-	ALUMINIUM	FIXED
3	CS	345	2800	-	ALUMINIUM	FIXED
4	CS	345	2800	-	ALUMINIUM	FIXED
5	CS	345	2800	-	ALUMINIUM	FIXED
6	CS	345	2800	-	ALUMINIUM	FIXED
7	CS	345	2800	-	ALUMINIUM	FIXED
8	CS	345	2800	-	ALUMINIUM	FIXED
9	CS	345	2800	-	ALUMINIUM	FIXED
10	CS	345	2800	-	ALUMINIUM	FIXED
11	CS	345	2800	-	ALUMINIUM	FIXED
12	CS	345	2800	-	ALUMINIUM	FIXED
13	CS	345	2800	-	ALUMINIUM	FIXED
14	CS	345	2800	-	ALUMINIUM	FIXED
15	CS	345	2800	-	ALUMINIUM	FIXED
16	CS	345	2800	-	ALUMINIUM	FIXED
17	CS	345	2800	-	ALUMINIUM	FIXED
18	CS	345	2800	-	ALUMINIUM	FIXED
19	CS	345	2800	-	ALUMINIUM	FIXED
20	CS	345	2800	-	ALUMINIUM	FIXED
21	CS	345	2800	-	ALUMINIUM	FIXED

