

SUBMISSION DRAWING


Notes:

- Dimensions are not to be scaled.
- All structural foundations are specified.


No.	Sheet	Description
1	1	Site Plan
2	2	Basement Plan
3	3	First Floor Plan
4	4	Second Floor Plan
5	5	Third Floor Plan
6	6	Fourth Floor Plan
7	7	Key Plan
8	8	Area Chart
9	9	Section A-A
10	10	Section B-B
11	11	Section C-C
12	12	Section D-D
13	13	Section E-E
14	14	Section F-F
15	15	Section G-G
16	16	Section H-H
17	17	Section I-I
18	18	Section J-J
19	19	Section K-K
20	20	Section L-L
21	21	Section M-M
22	22	Section N-N
23	23	Section O-O
24	24	Section P-P
25	25	Section Q-Q
26	26	Section R-R
27	27	Section S-S
28	28	Section T-T
29	29	Section U-U
30	30	Section V-V
31	31	Section W-W
32	32	Section X-X
33	33	Section Y-Y
34	34	Section Z-Z

Notes:


- Rear open spaces will be combined and will be shared.
- Pocket A is a Gated Complex.
- VEV System is being provided.
- Full DG power back up is being provided.
- Toilets are mechanical ventilated.

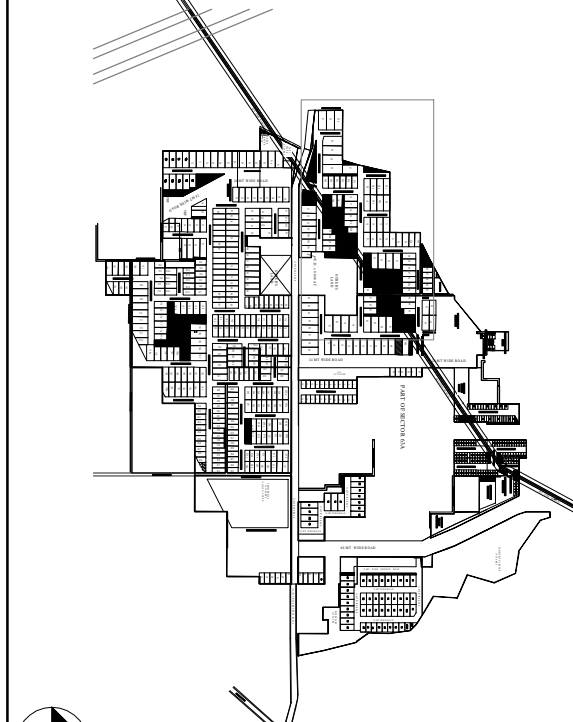

KEY PLAN (Scale: 1:500)

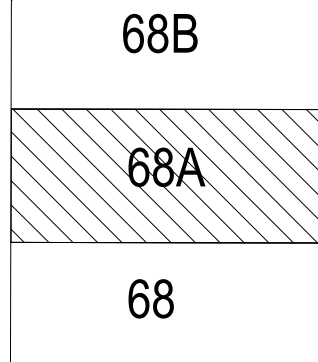

MIDDLE TYPOLOGY-1

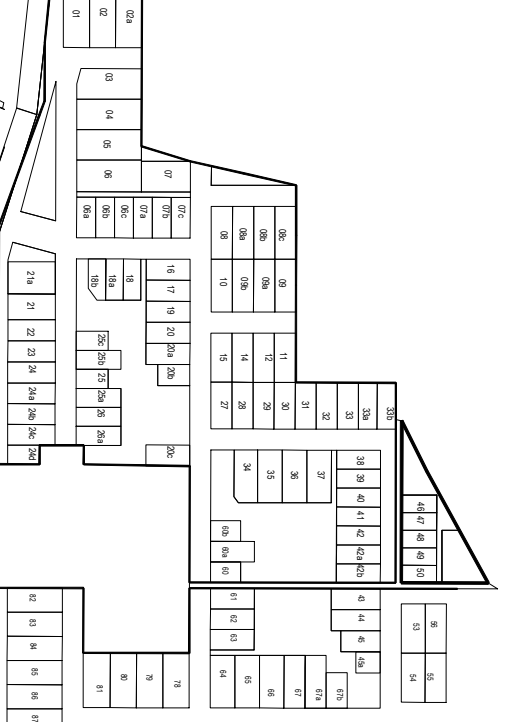

KEY PLAN (Scale: 1:500)

Sanctioned & Valid For Two Years

Architect
ASHU CA2007/40932
ARCOP Associates Pvt. Ltd.
Reg. No. 380, Sec. 22, Gurgaon (India)
Tel : +91-124-4803800 (30 Lines)
E-mail : singh@arcop.co.in

MIDDLE TYPOLOGY-1
PLOT 391.20 SQ.M'S TYPE-C
(PLOT NO-68A)
POCKET - A



Architects:
ARCOP Associates Pvt. Ltd. **ARCOP**
Reg. No. 380, Sec. 22, Gurgaon (India)
Building Services (WBE) Consultants:

S/NC
Suniti Noyyar Consulting Engineers LLP
Head Office : 208, 209A & 209B-209B, 2nd & 3rd floor,
Sector-29, Gurgaon-122009, Haryana (India)
Tel : +91-124-4803800 (30 Lines)
E-mail : singh@arcop.co.in

PROJECT TITLE:-
AVANA PROJECTS LLP.
PART OF RESIDENTIAL PLOT NO. 119
IN SECTOR-63A, GURGRAM - 110,20,275
ACRES
(100.268 ACRES UNDER LICENSE NO.119
OF 2011 + 7.8625 ACRES ADDITIONAL
LICENSE NO.71 OF 2014 +2,08,125 ACRES
ADDITIONAL LICENSE NO.104 OF 2019)

OWNER SIGNATURE
ARCH. SIGNATURE

SITTING ROOM FIRST FLOOR PLAN
FOURTH FLOOR PLAN, TERRACE PLAN, MUDRY
PLAN, ELEVATIONS, SECTIONS
SCALE: 1:100
DATE: JULY 2024
A-68A

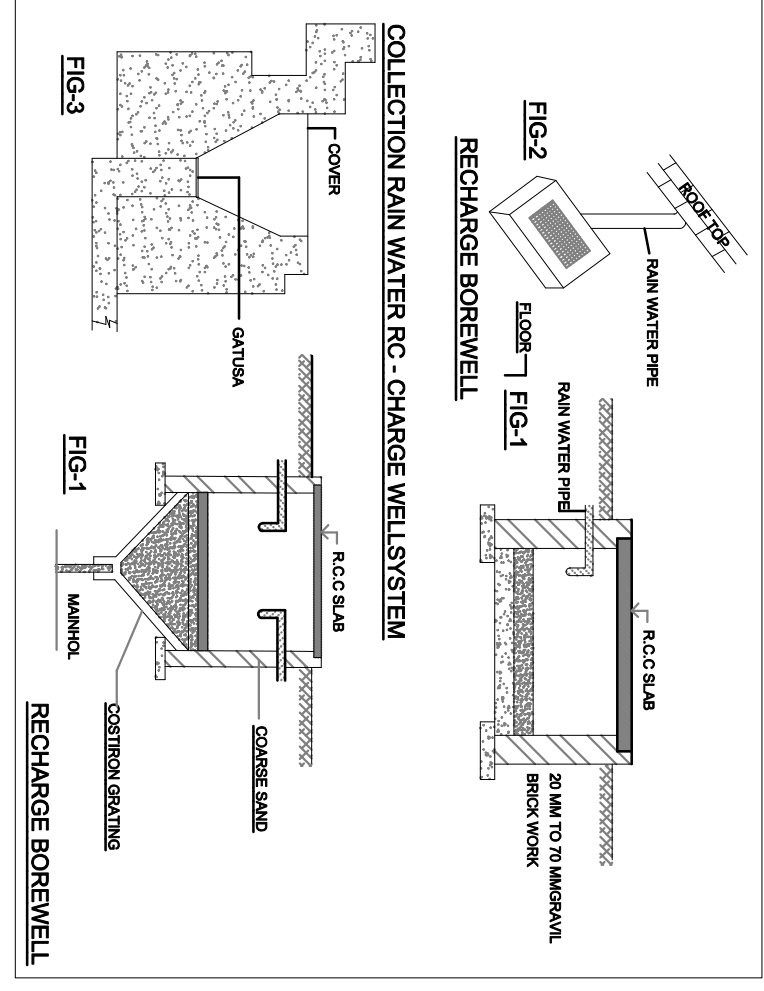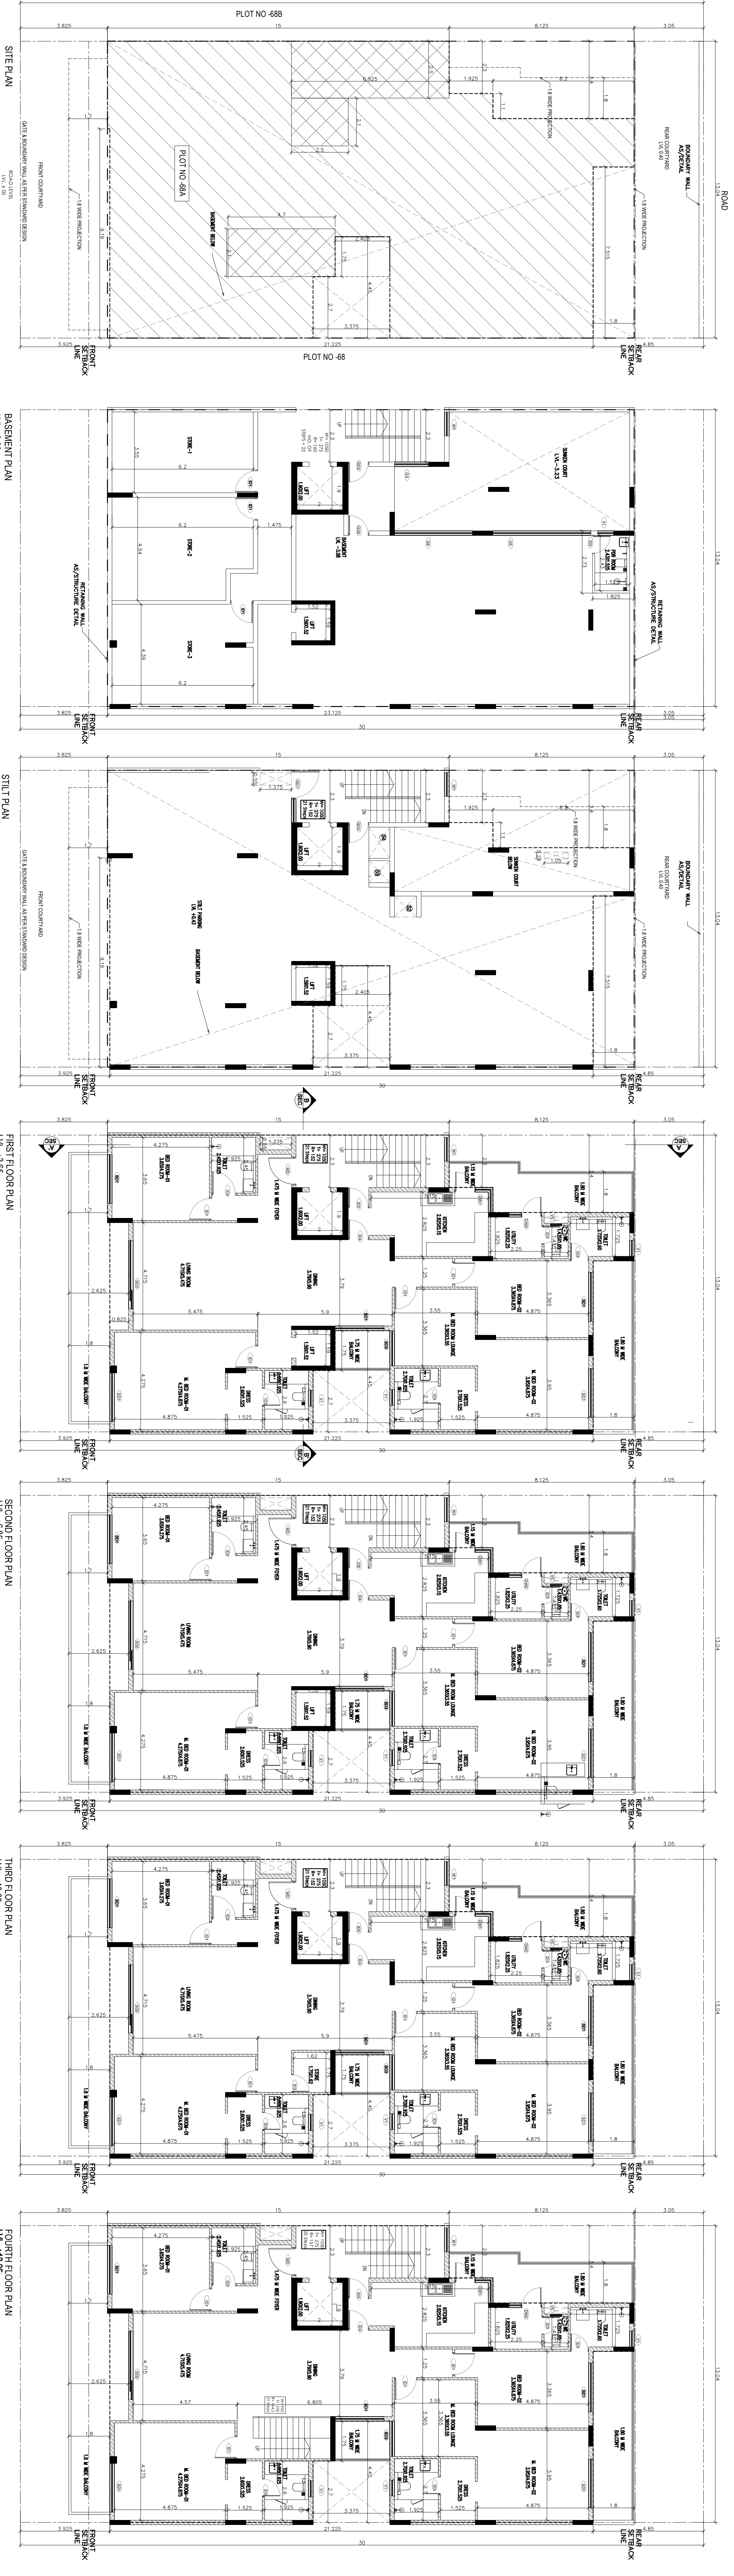

NOTE:-
THE RESPONSIBILITY OF THE STRUCTURE DRG, STRUCTURAL
DESIGN, AND ALL THE DETAILS SHALL BE SOLELY OF OWNER/ENGINEER
SHALL BE SOLELY OF OWNER/ENGINEER

S.No.	DWG No.	WIDTH (mm)	LENGTH (mm)	MATERIAL
1	G3	2000	2800	ALUMINIUM OPENABLE
2	G5	4000	2800	ALUMINIUM OPENABLE
3	G6	3245	2800	ALUMINIUM FIXED
4	G91	2200	2250	ALUMINIUM OPENABLE
5	G92	1800	2250	ALUMINIUM OPENABLE
6	G93	1800	2250	ALUMINIUM OPENABLE
7	D2	800	2250	ALUMINIUM OPENABLE
8	DW1	1151/660	2250	ALUMINIUM OPENABLE
9	DW2	1450	2250	ALUMINIUM OPENABLE
10	W4	2800	2250	ALUMINIUM OPENABLE
11	W1	1050	2850	ALUMINIUM OPENABLE
12	S51	2250	2250	ALUMINIUM SLIDING
13	S52	2250	2250	ALUMINIUM SLIDING
14	S53	1550	2250	ALUMINIUM SLIDING
15	MD	1250	2250	WOODEN OPENABLE
16	D1	1000	2250	WOODEN OPENABLE
17	D2	1075	2250	WOODEN OPENABLE
18	D3	800	2250	WOODEN OPENABLE
19	D4	800	2250	WOODEN OPENABLE
20	D5	800	2250	WOODEN OPENABLE
21	V6	500	2250	ALUMINIUM OPENABLE

