

SUBMISSION DRAWING


Notes:

- Dimensions are not to be scaled.
- All windows & ventilators are operable.


No.	Sheet No.	Description
1	1	Site Plan
2	2	Basement Plan
3	3	First Floor Plan
4	4	Second Floor Plan
5	5	Third Floor Plan
6	6	Fourth Floor Plan
7	7	Section A-A
8	8	Section B-B
9	9	Section C-C
10	10	Section D-D
11	11	Section E-E
12	12	Section F-F
13	13	Section G-G
14	14	Section H-H
15	15	Section I-I
16	16	Section J-J
17	17	Section K-K
18	18	Section L-L
19	19	Section M-M
20	20	Section N-N
21	21	Section O-O
22	22	Section P-P
23	23	Section Q-Q
24	24	Section R-R
25	25	Section S-S
26	26	Section T-T
27	27	Section U-U
28	28	Section V-V
29	29	Section W-W
30	30	Section X-X
31	31	Section Y-Y
32	32	Section Z-Z

Notes:


- Rear open spaces will be combined and will be shared.
- Pocket A is a Gated Complex.
- VEV system is being provided.
- Full DG power back up is being provided.
- Toilet are mechanical ventilated.

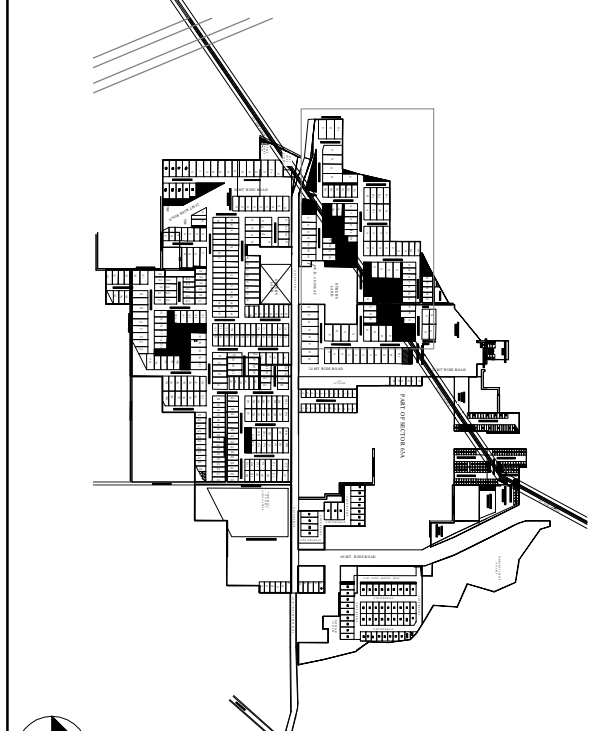

KEY PLAN

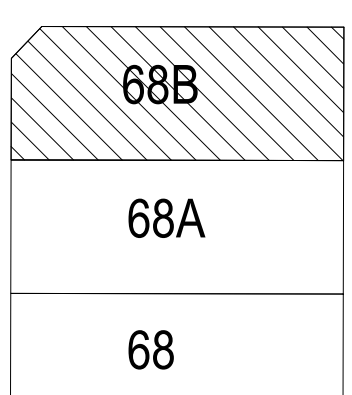

KEY PLAN

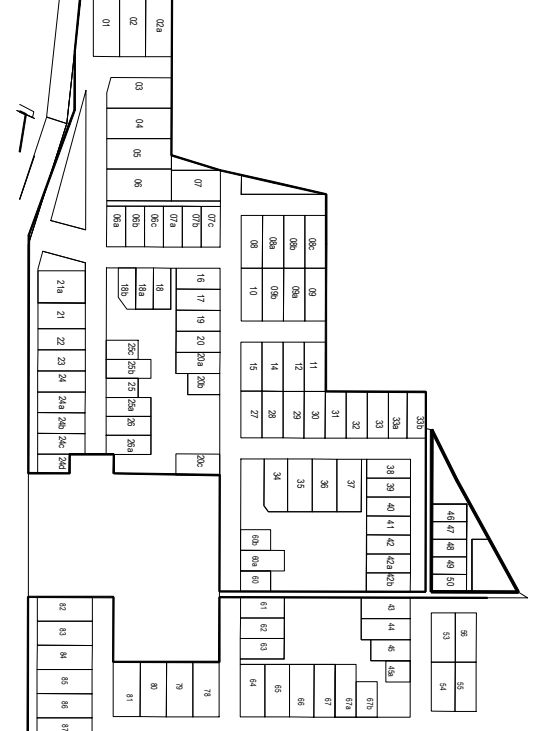

KEY PLAN

Sanctioned & Valid For Two Years

Architect
ARCOP Associates Pvt. Ltd.
PLOT No. 589, Sec-22, Gurgaon-122001

CORNER TYPOLOGY-I
PLOT NO-688
POCKET - A









Architects:
ARCOP Associates Pvt. Ltd.
PLOT No. 589, Sec-22, Gurgaon-122001
Building Services (MEP) Consultants:
SNC

PROJECT TITLE:
AVANA PROJECTS LLP.
PART OF RESIDENTIAL PLOT NO. CO-1
IN SECTOR-63A, GURGRAM - 110,20275
(100.268 ACRES UNDER LICENSE NO.119
OF 2011 + 7.6625 ACRES ADDITIONAL
LICENSE NO.21 OF 2014 +2.09125 ACRES
ADDITIONAL LICENSE NO.104 OF 2019)

OWNER SIGNATURE
ARCH. SIGNATURE

STAIR FLOOR PLAN
FIRST FLOOR PLAN
SECOND FLOOR PLAN
THIRD FLOOR PLAN
FOURTH FLOOR PLAN
TERRACE PLAN
MINITY PLAN
ELEVATIONS, SECTIONS

SCALE: 1:100
DATE: JULY 2024
DRAWING NO.:
A-688

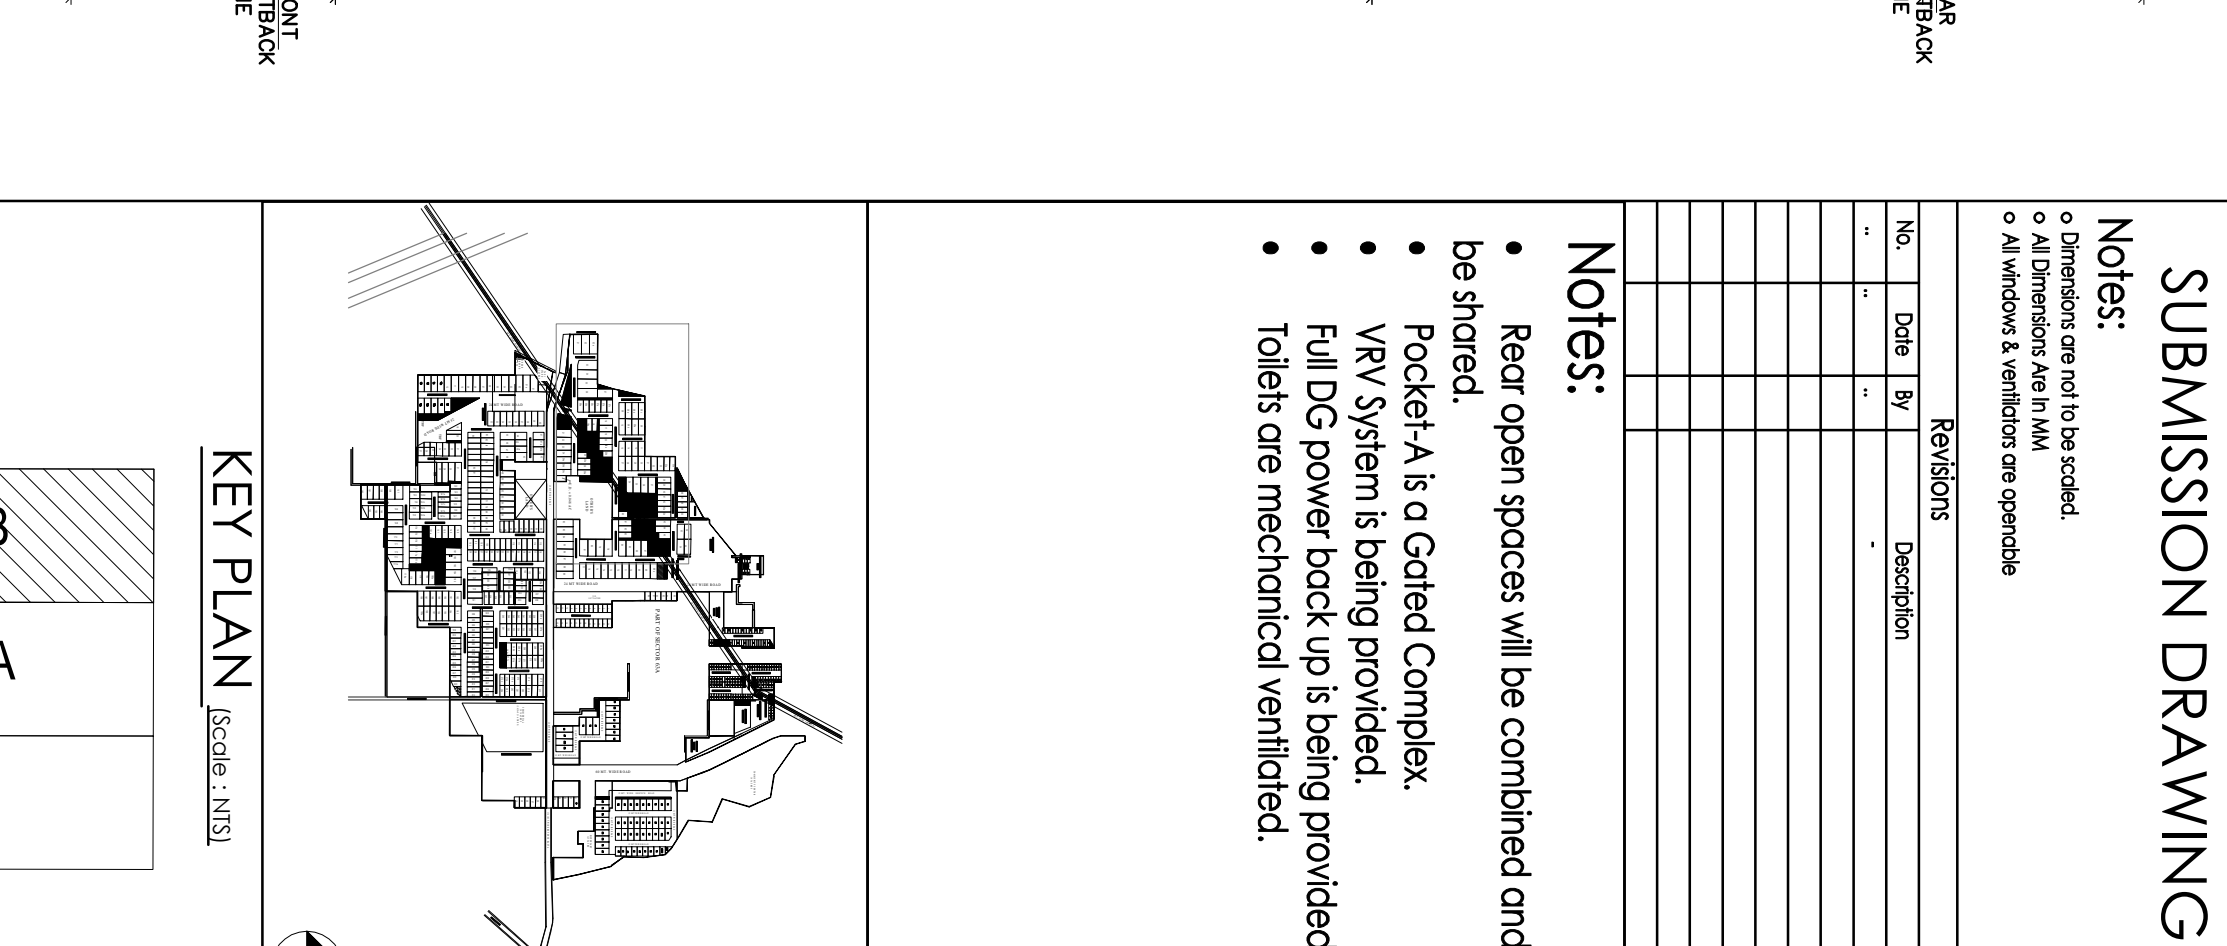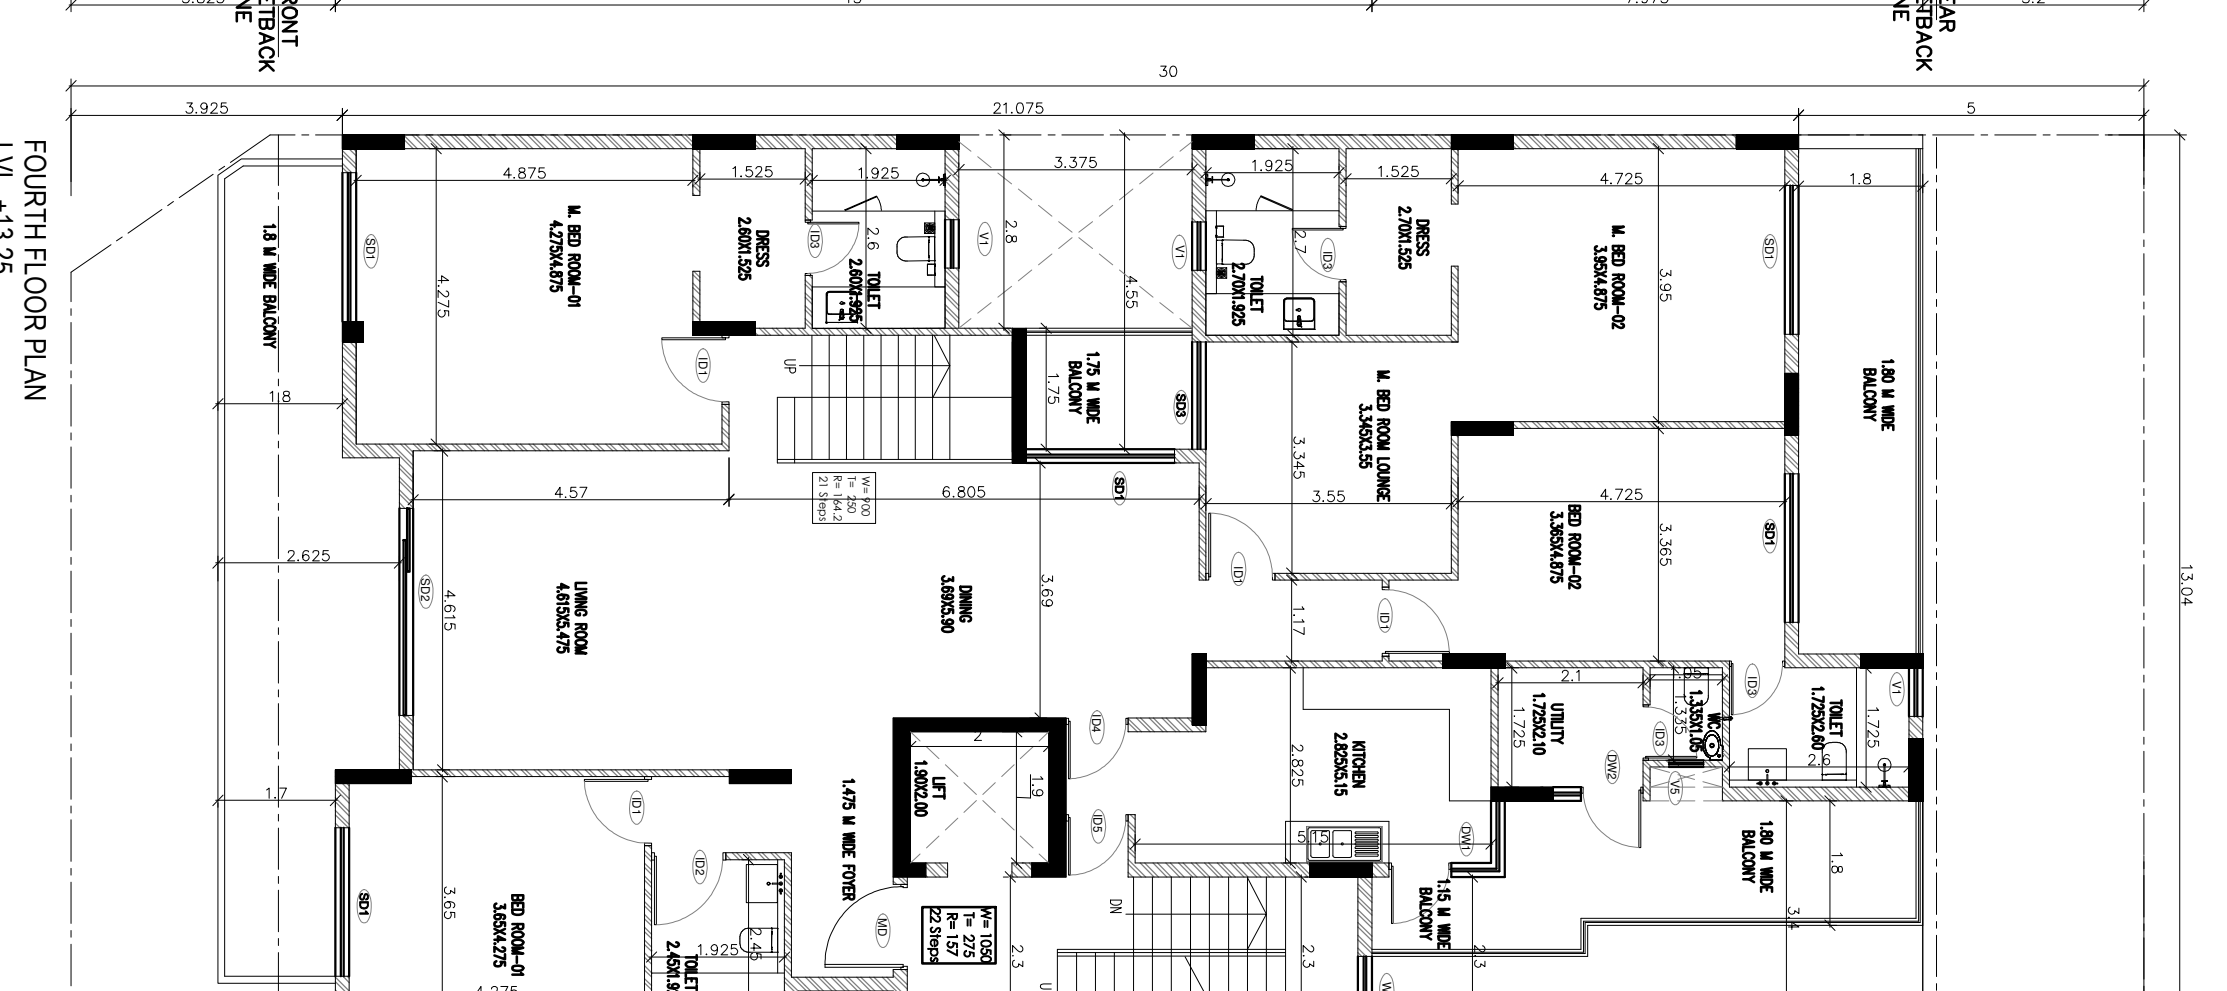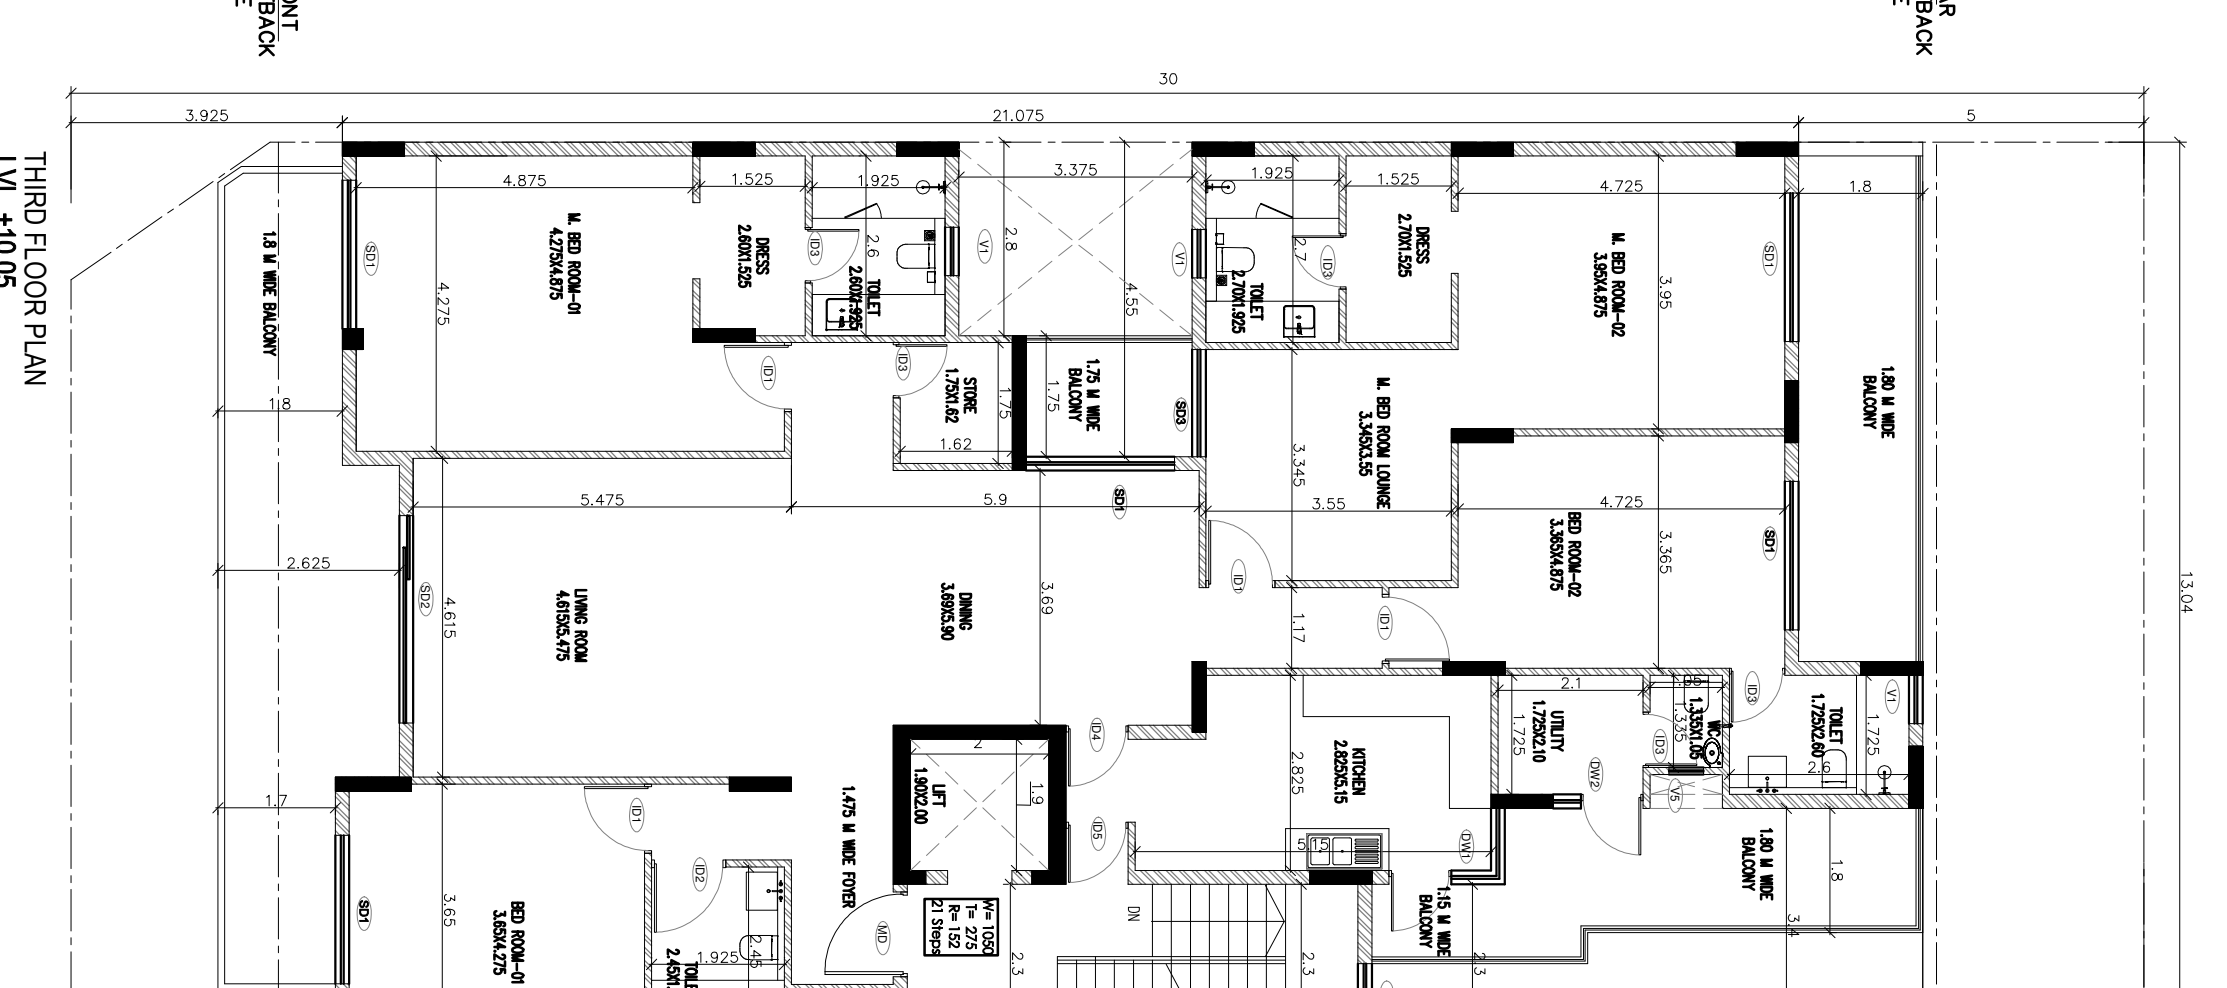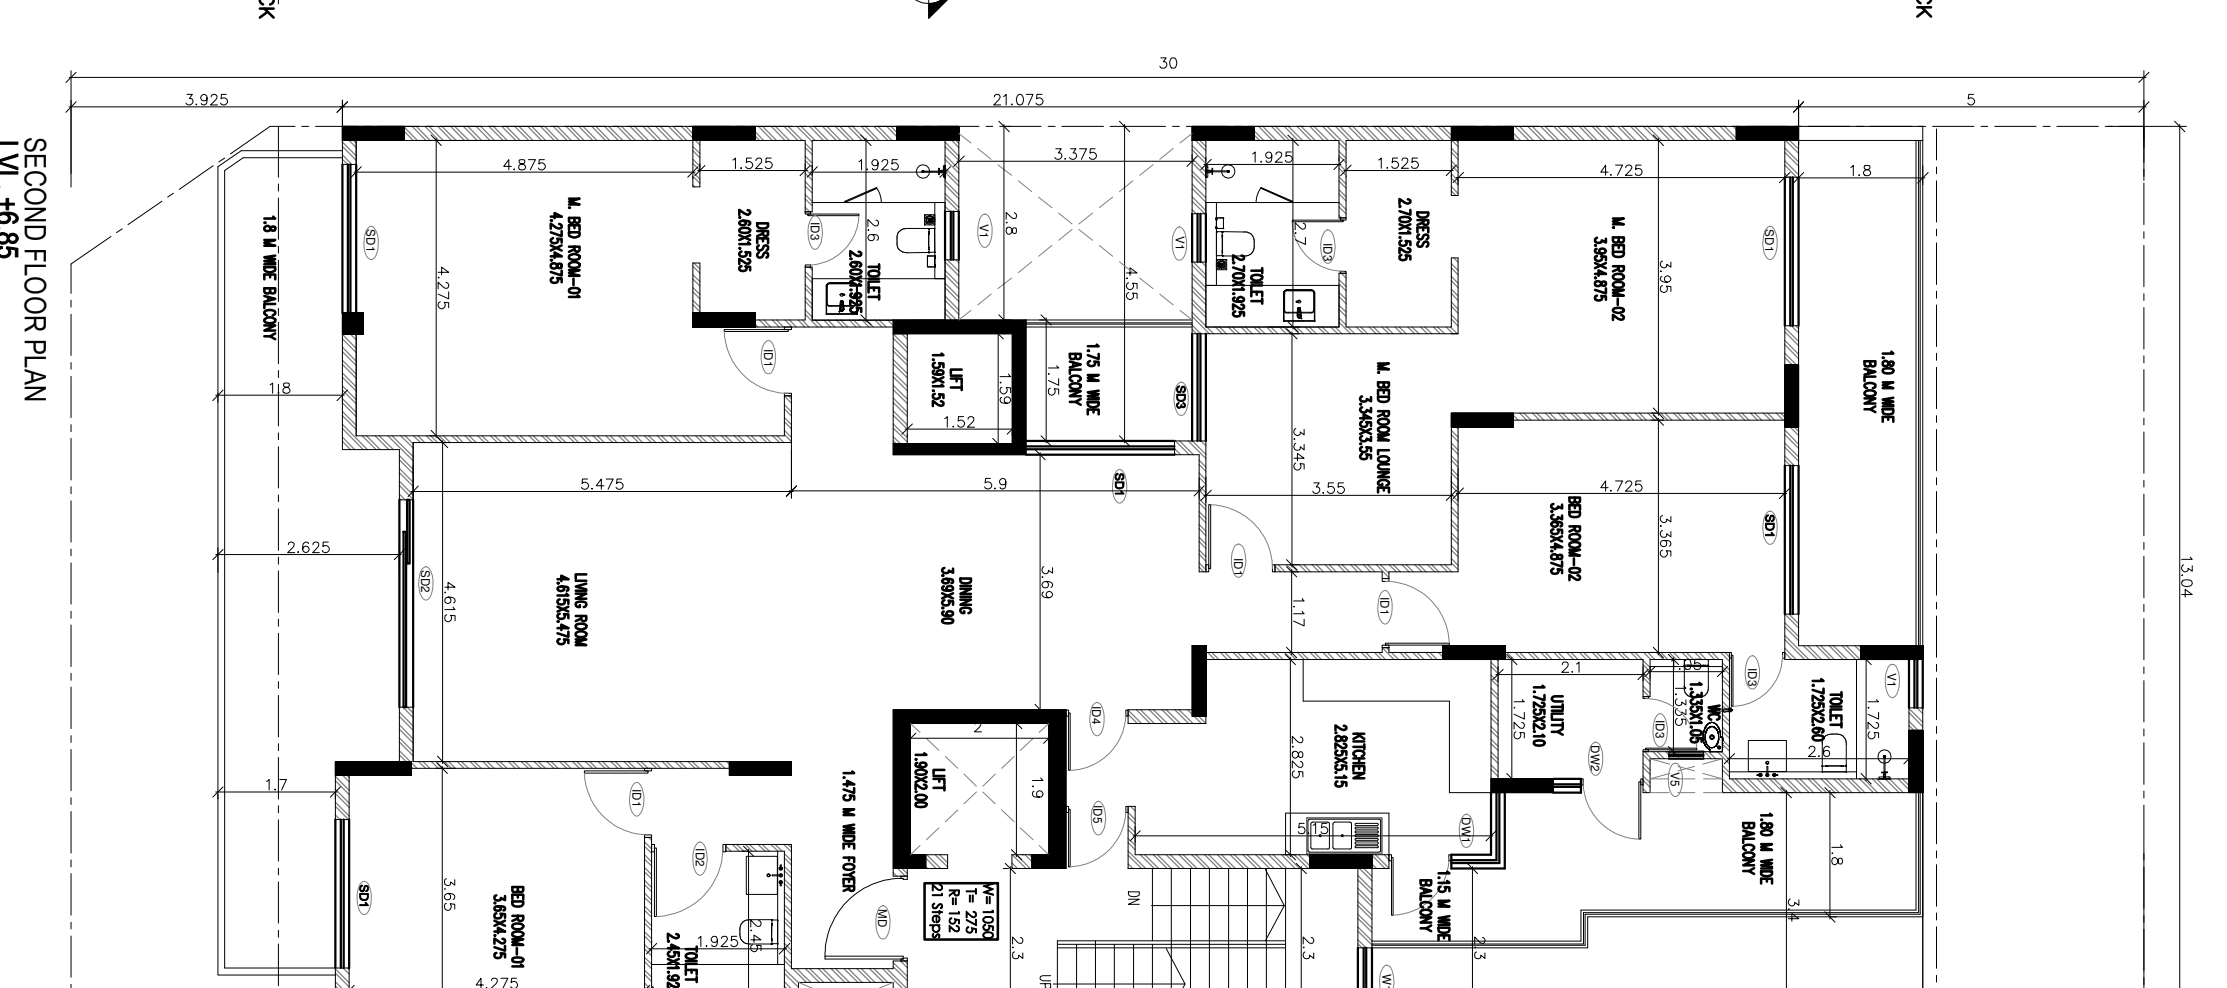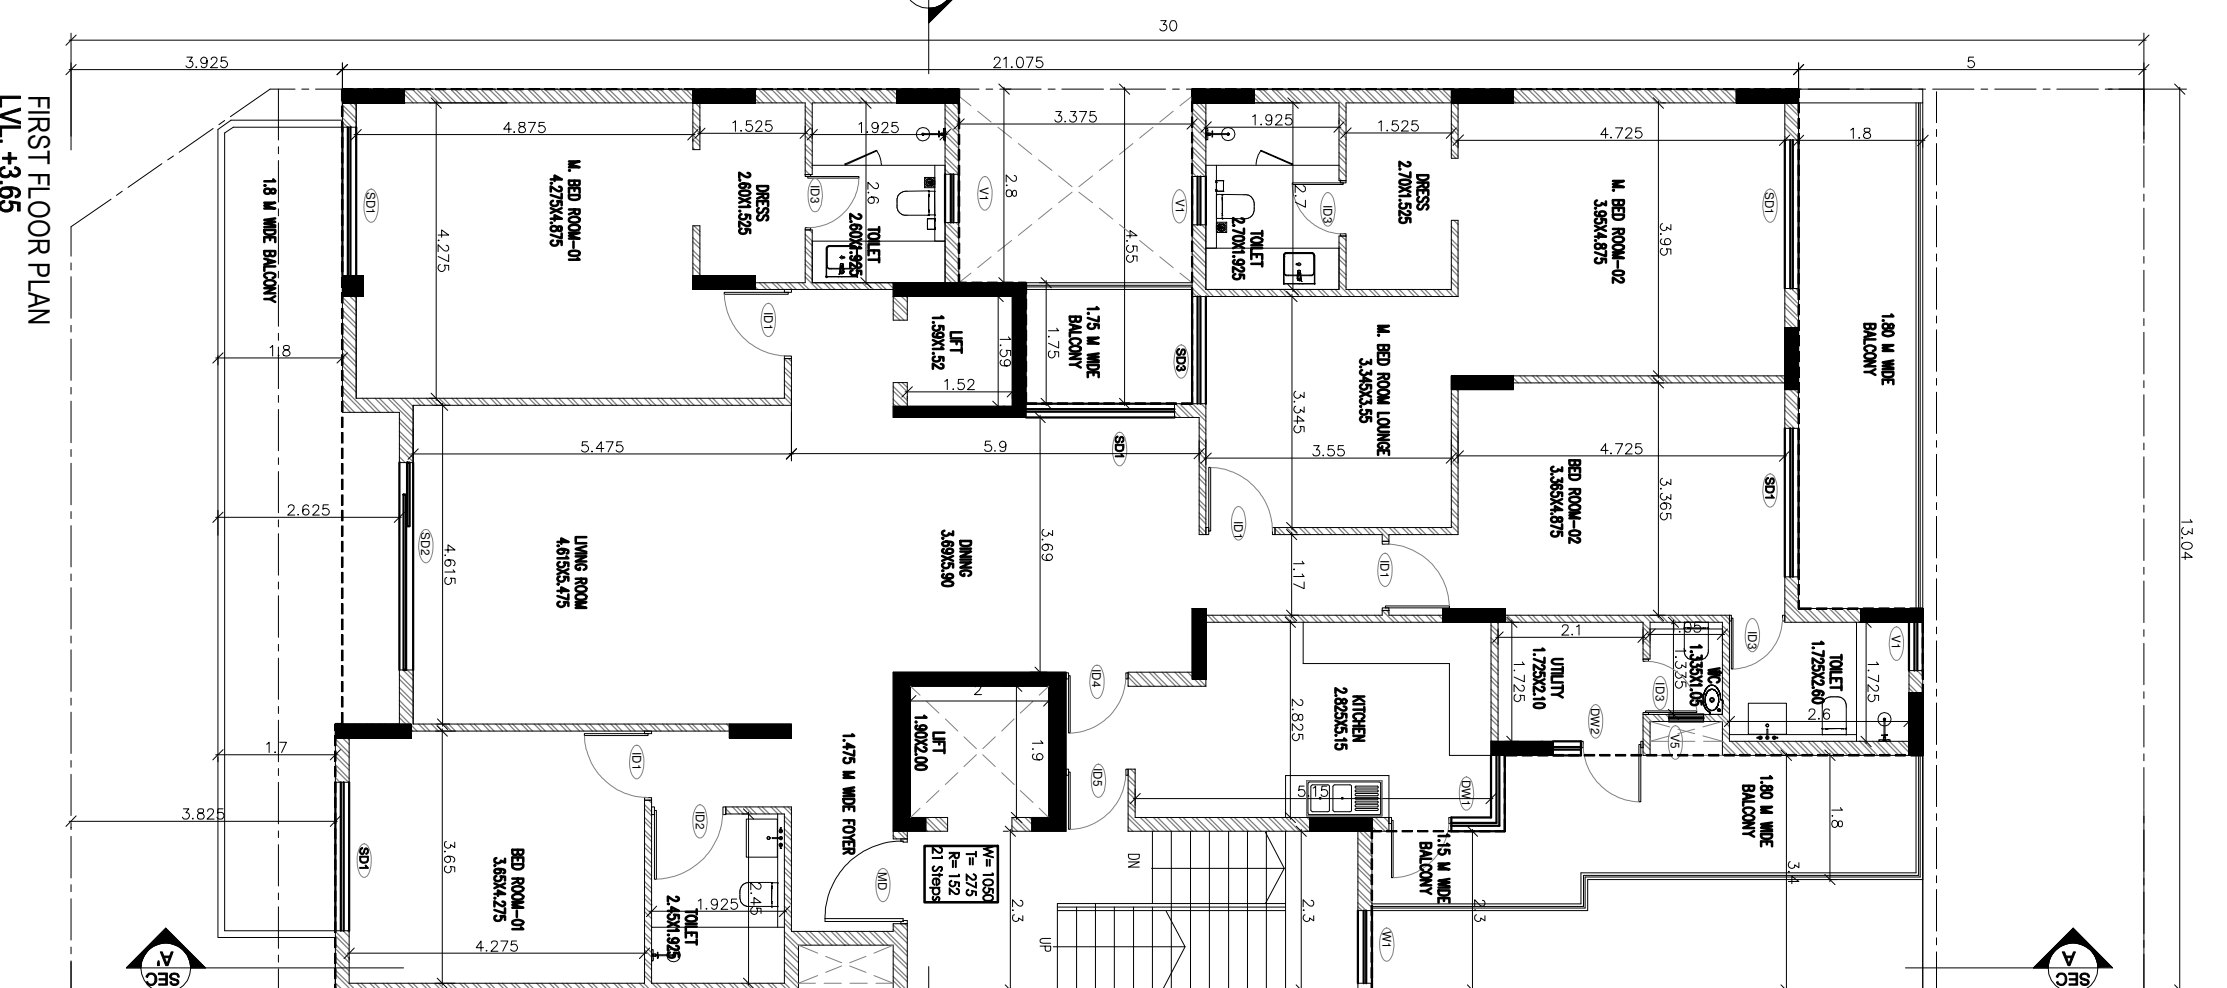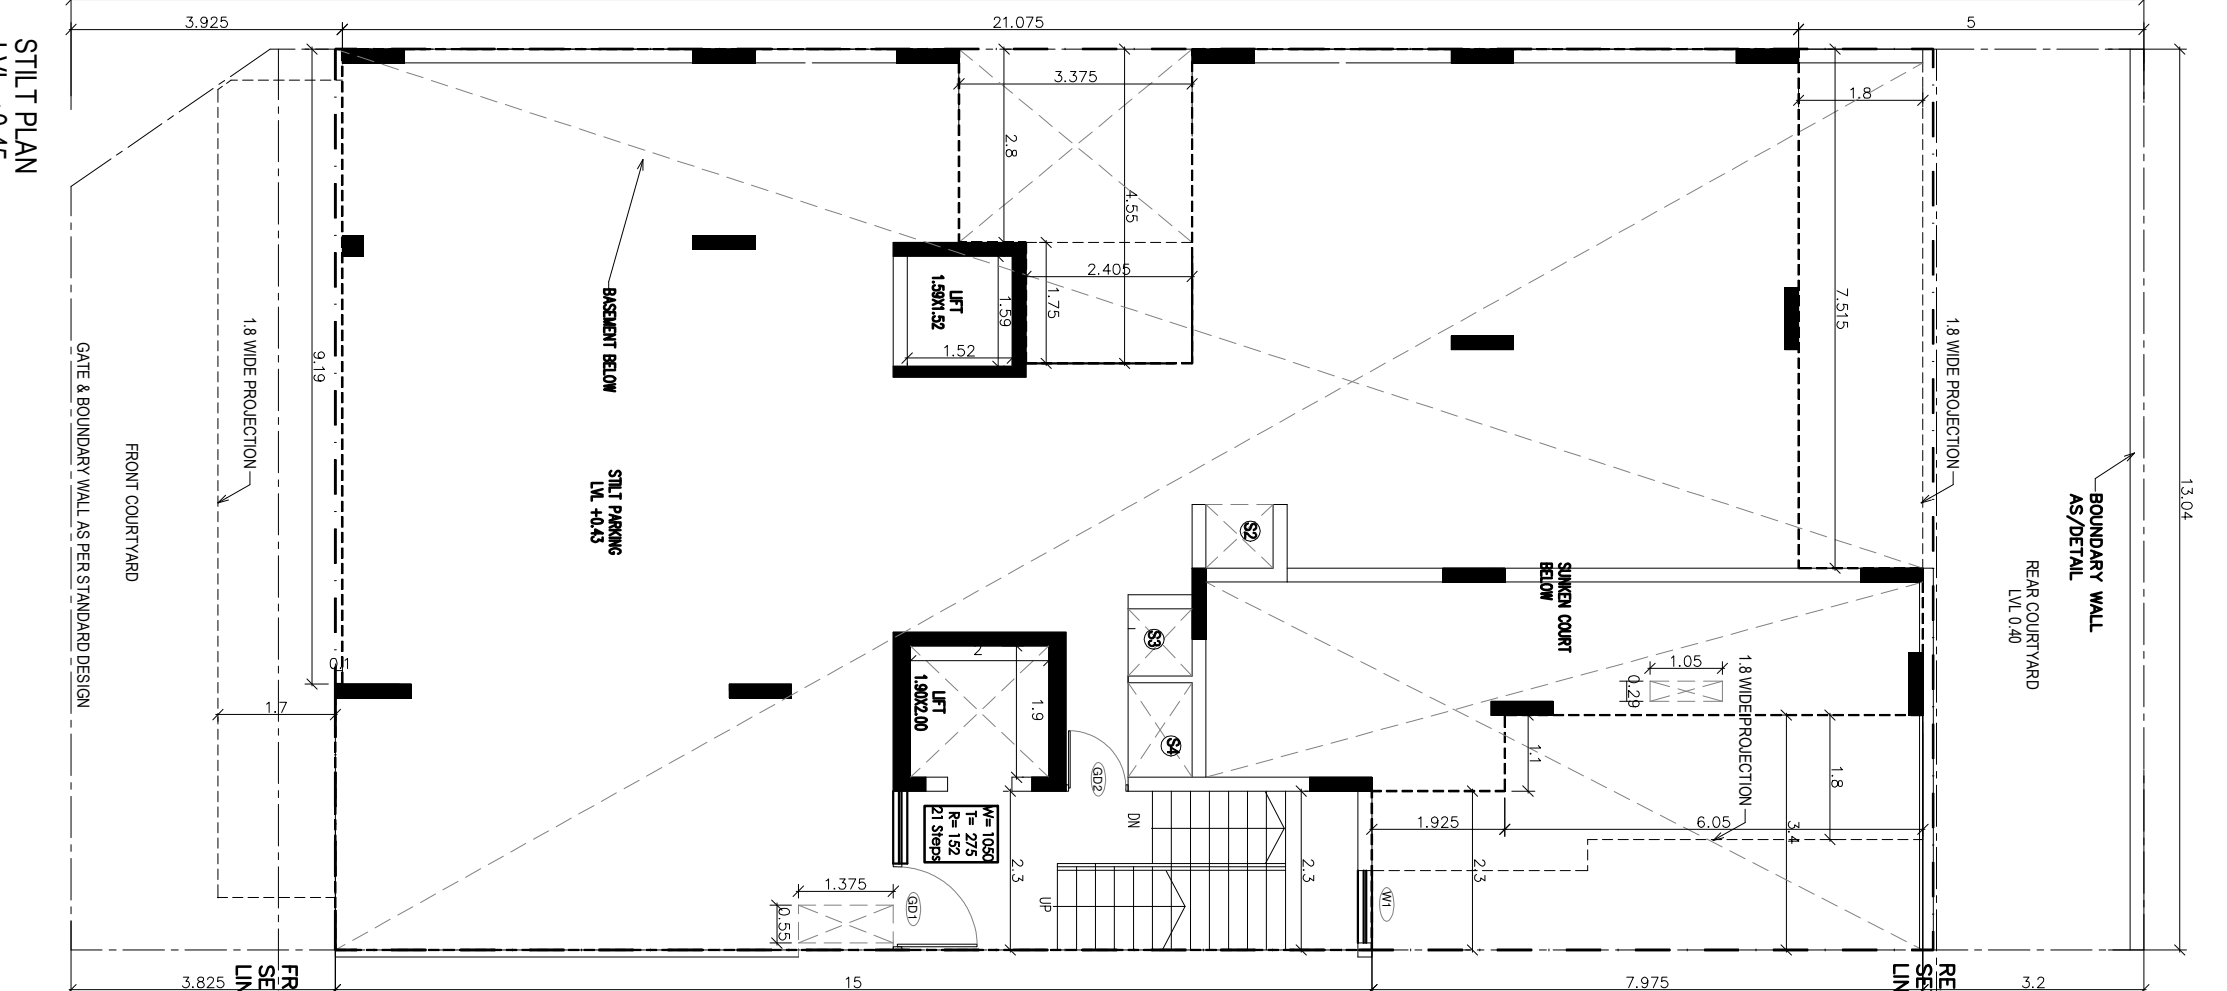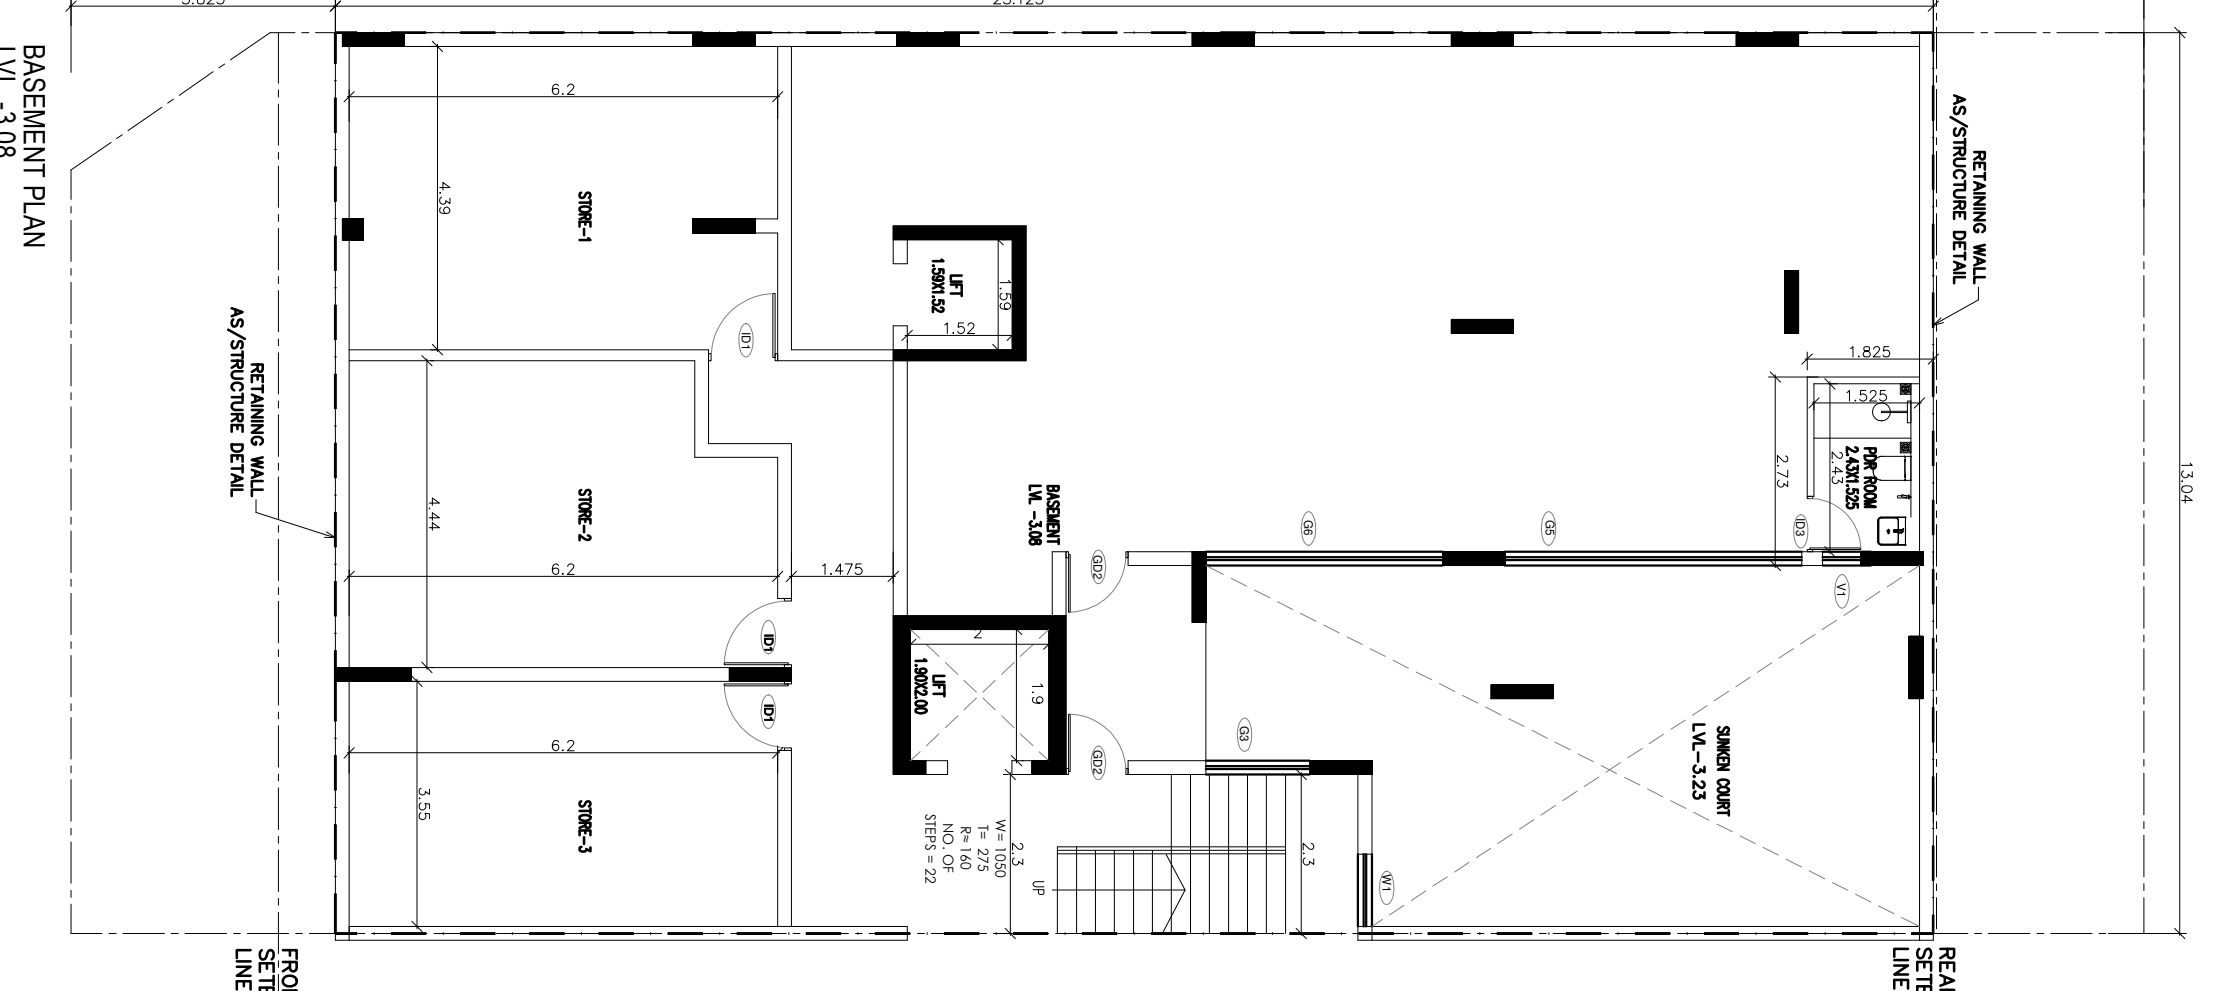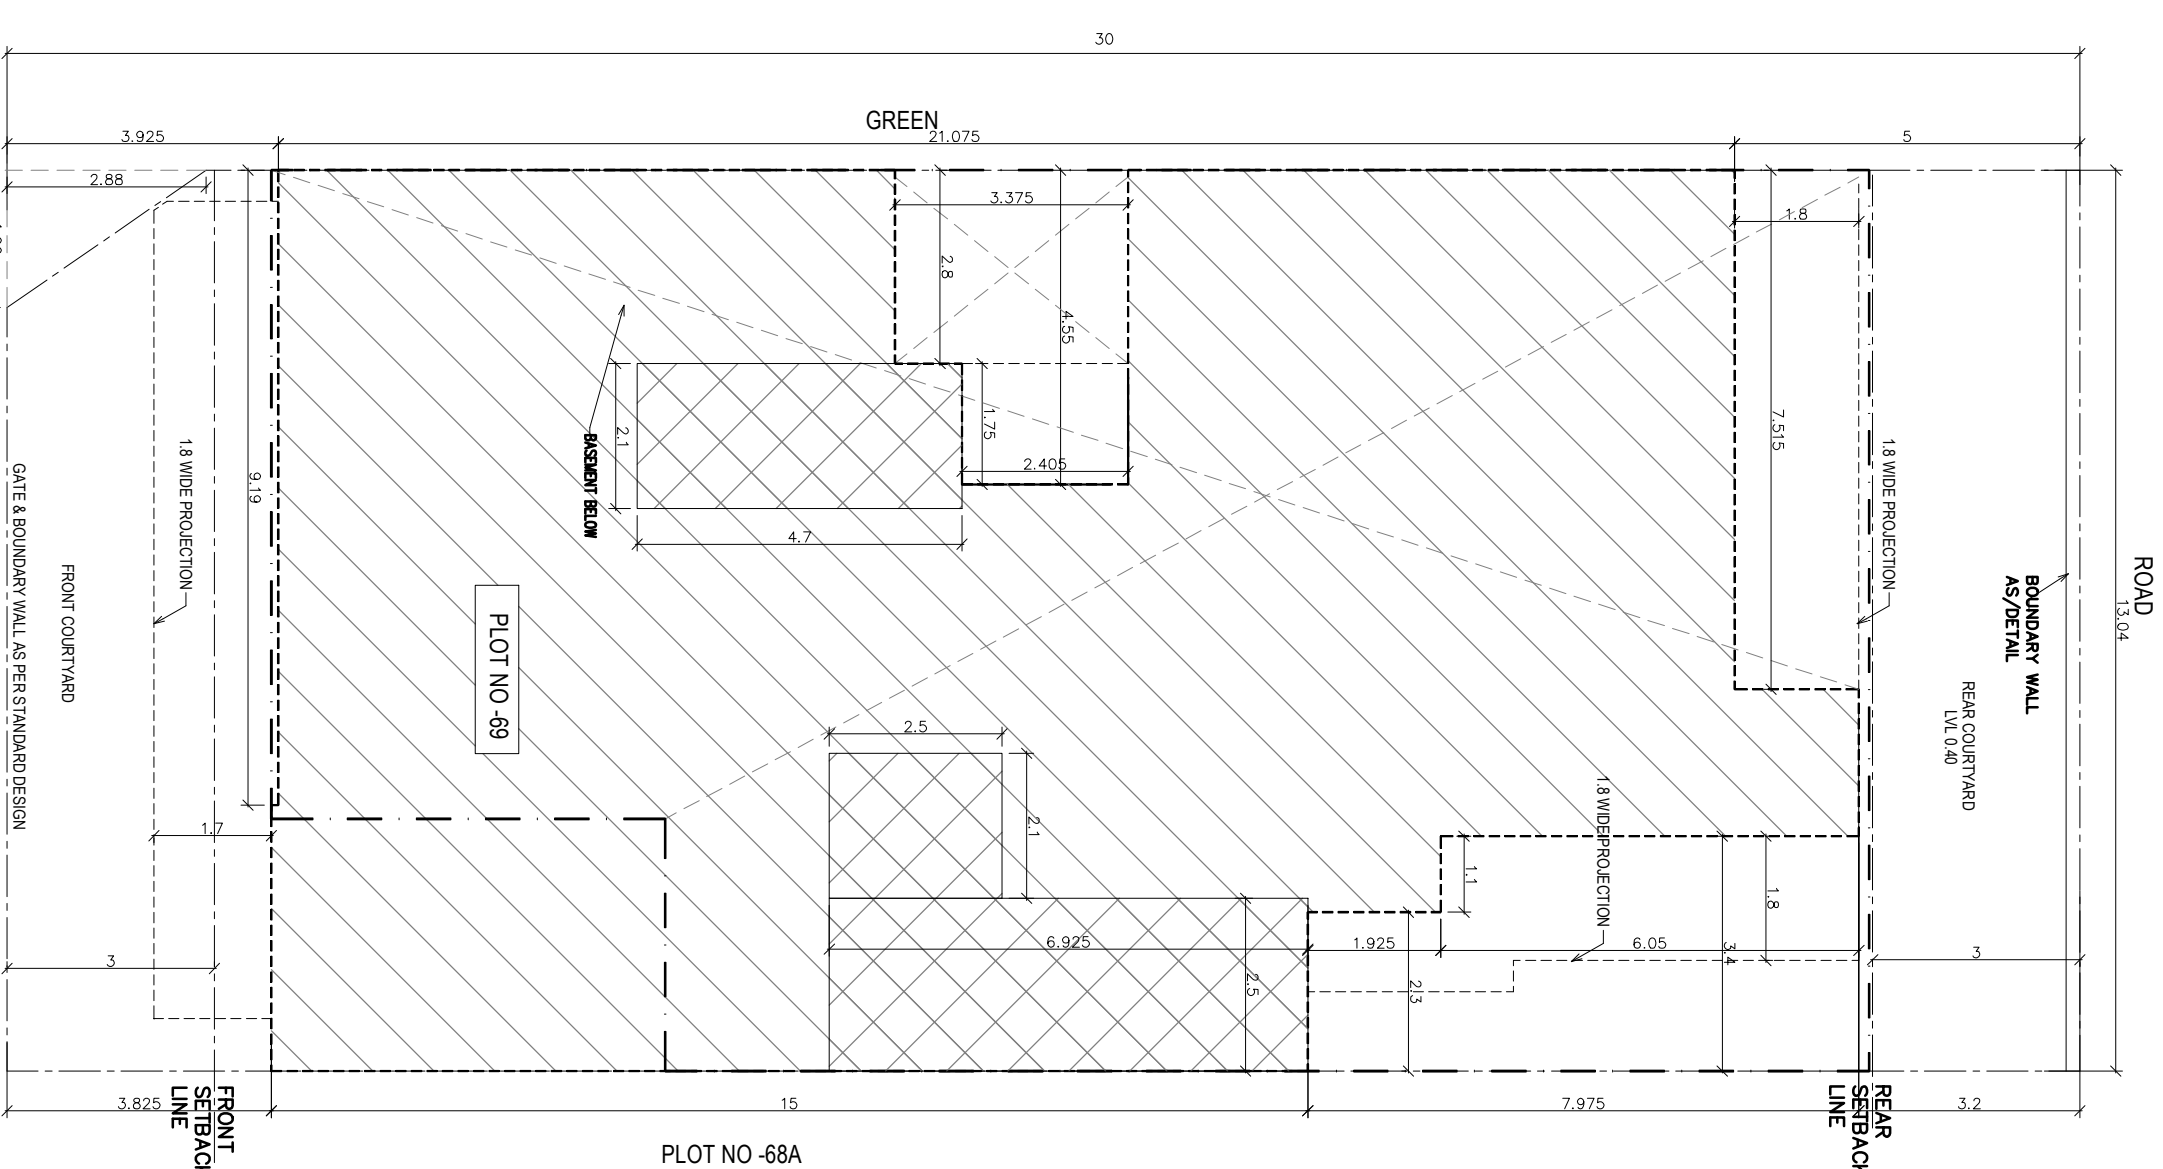

S.No.	DW No.	WIDTH (mm)	DEPTH (mm)	MATERIAL	SHUTTER PANEL
1	G3	2000	2800	ALUMINIUM OPENABLE	
2	G3	4000	2800	ALUMINIUM OPENABLE	
3	G3	3245	2800	ALUMINIUM OPENABLE	
4	G3	3245	2800	ALUMINIUM OPENABLE	
5	G3	3245	2800	ALUMINIUM OPENABLE	
6	D1	1000	2250	ALUMINIUM OPENABLE	
7	D2	800	2250	ALUMINIUM OPENABLE	
8	DW1	1115(160)	2250	ALUMINIUM OPENABLE	
9	DW2	1300	2250	ALUMINIUM OPENABLE	
10	W4	2900	2250	ALUMINIUM OPENABLE	
11	W4	2900	2250	ALUMINIUM OPENABLE	
S.No.	DW No.	WIDTH (mm)	DEPTH (mm)	MATERIAL	SHUTTER PANEL
1	G3	2000	2800	ALUMINIUM OPENABLE	
2	G3	4000	2800	ALUMINIUM OPENABLE	
3	G3	3245	2800	ALUMINIUM OPENABLE	
4	G3	3245	2800	ALUMINIUM OPENABLE	
5	G3	3245	2800	ALUMINIUM OPENABLE	
6	D1	1000	2250	ALUMINIUM OPENABLE	
7	D2	800	2250	ALUMINIUM OPENABLE	
8	DW1	1115(160)	2250	ALUMINIUM OPENABLE	
9	DW2	1300	2250	ALUMINIUM OPENABLE	
10	W4	2900	2250	ALUMINIUM OPENABLE	
11	W4	2900	2250	ALUMINIUM OPENABLE	
