

SUBMISSION DRAWING


Notes:

- Dimensions are not to be scaled.
- All structural & ventilation are openable


No.	Scale	Description
1	1:100	Site Plan
2	1:100	Basement Plan
3	1:100	First Floor Plan
4	1:100	Second Floor Plan
5	1:100	Third Floor Plan
6	1:100	Fourth Floor Plan
7	1:100	Section A-A
8	1:100	Section B-B
9	1:100	Section C-C
10	1:100	Section D-D
11	1:100	Section E-E
12	1:100	Section F-F
13	1:100	Section G-G
14	1:100	Section H-H
15	1:100	Section I-I
16	1:100	Section J-J
17	1:100	Section K-K
18	1:100	Section L-L
19	1:100	Section M-M
20	1:100	Section N-N
21	1:100	Section O-O
22	1:100	Section P-P
23	1:100	Section Q-Q
24	1:100	Section R-R
25	1:100	Section S-S
26	1:100	Section T-T
27	1:100	Section U-U
28	1:100	Section V-V
29	1:100	Section W-W
30	1:100	Section X-X
31	1:100	Section Y-Y
32	1:100	Section Z-Z

Notes:


- Rear open spaces will be combined and will be shared.
- Pocket A is a Gated Complex.
- VEV System is being provided.
- Full DG power back up is being provided.
- Tables are mechanical ventilated.

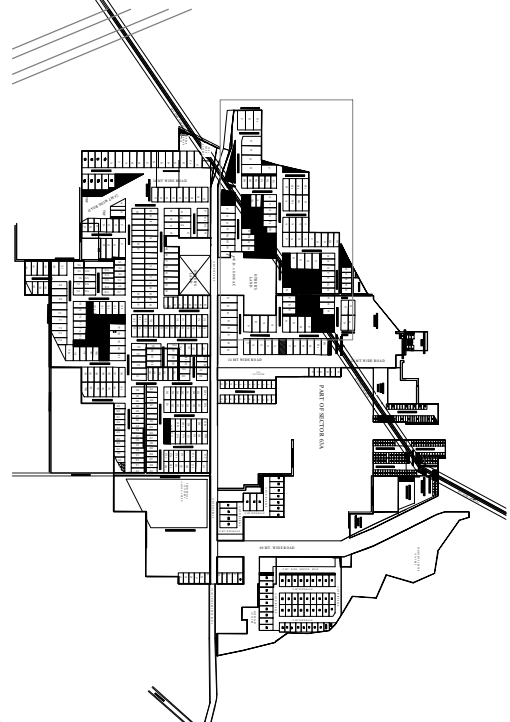

KEY PLAN

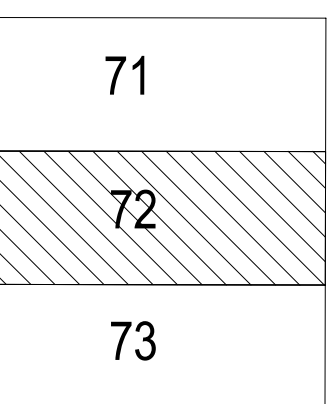

CORNER TYPOLOGY-III

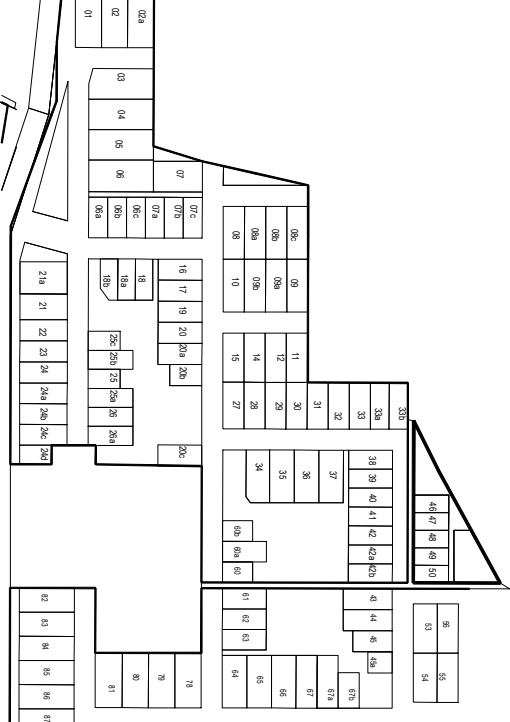

KEY PLAN

Sandwiched & Valid For Two Years

Architect: ARCO ASSOCIATES PVT. LTD.


CORNER TYPOLOGY-III
PLOT NO. 721
POCKET - A

Architects: ARCO ASSOCIATES PVT. LTD.


Project Title: AVANA PROJECTS LLP.

OWNER SIGNATURE: ARCH. SIGNATURE

Scale: 1:100, Date: JULY 2024, Drawing No: A-72

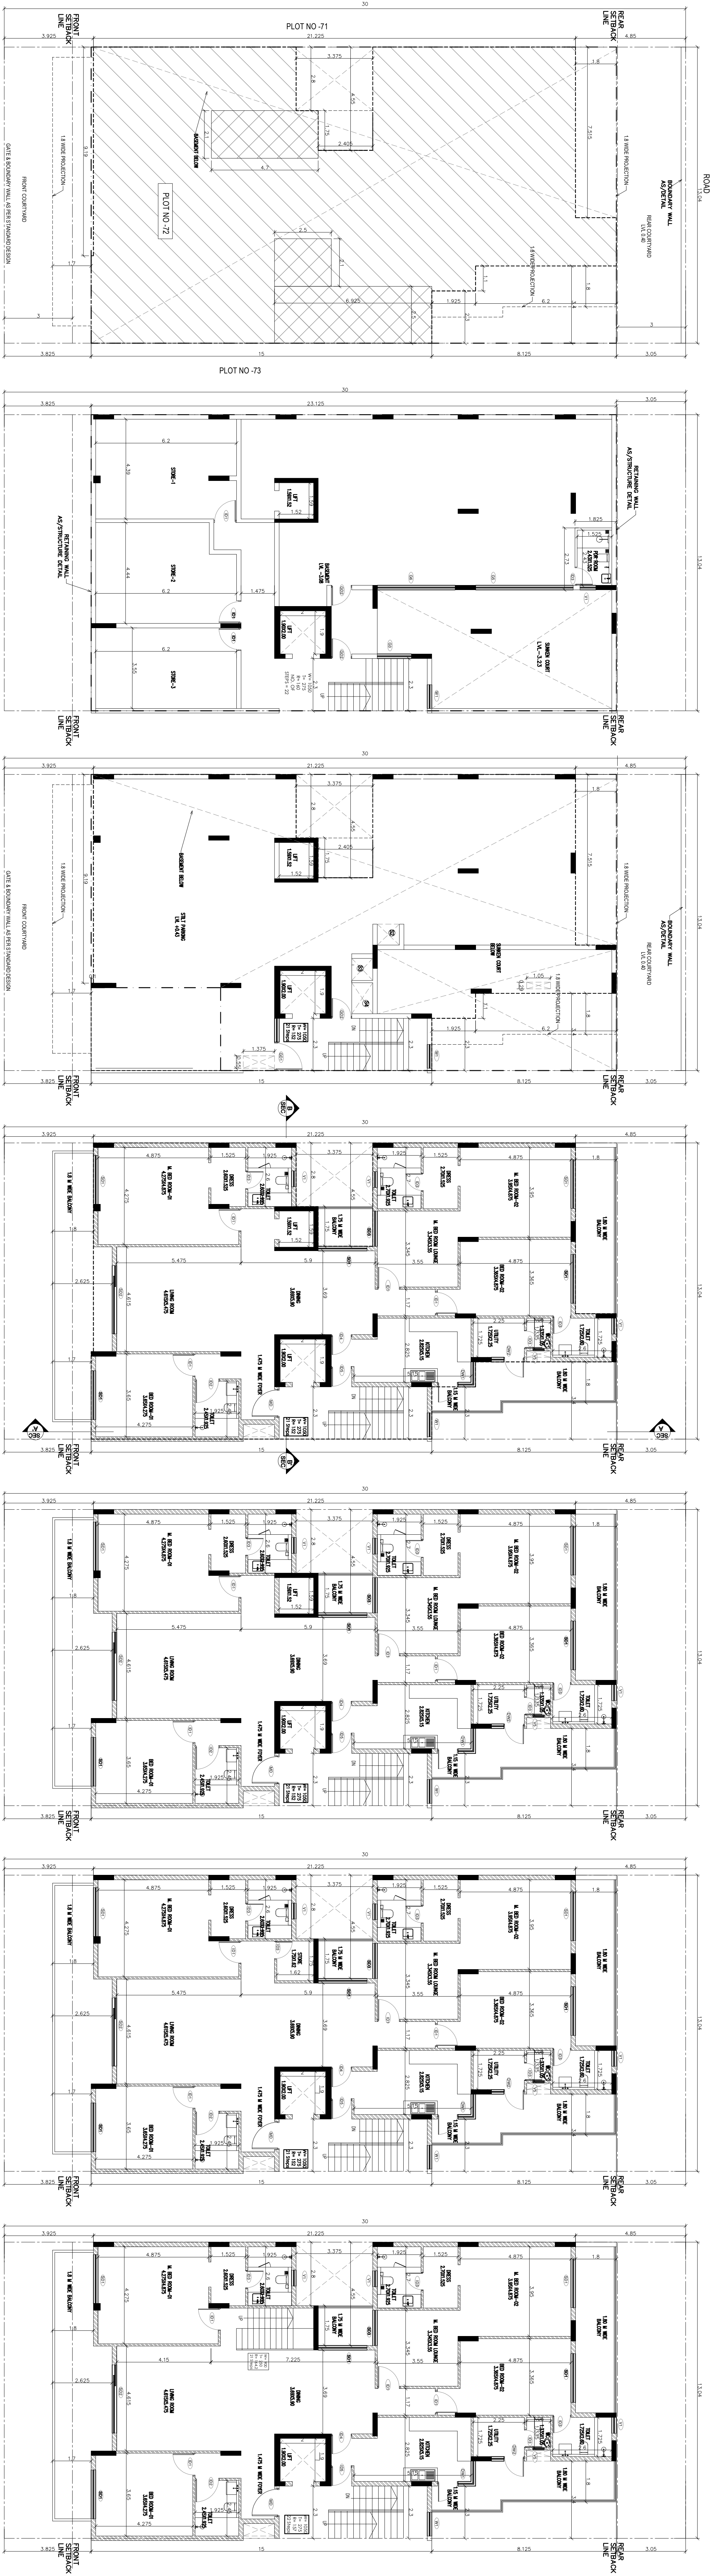

S.No.	DW. No.	WIDTH (mm)	LENGTH (mm)	MATERIAL
1	G3	2000	2800	ALUMINIUM OPENABLE
2	G5	4000	2800	ALUMINIUM OPENABLE
3	G6	3245	2800	ALUMINIUM FIXED
4	G01	2000	2250	ALUMINIUM OPENABLE
5	G02	2000	2250	ALUMINIUM OPENABLE
6	D1	1000	2250	ALUMINIUM OPENABLE
7	D2	800	2250	ALUMINIUM OPENABLE
8	DW1	1115/1650	2250	ALUMINIUM OPENABLE
9	DW2	1450	2250	ALUMINIUM OPENABLE
10	W4	2800	2250	ALUMINIUM OPENABLE
11	W3	2000	2250	ALUMINIUM OPENABLE
12	S01	2000	2250	ALUMINIUM OPENABLE
13	S01	2000	2250	ALUMINIUM OPENABLE
14	S02	3000	2250	ALUMINIUM OPENABLE
15	S03	1500	2250	ALUMINIUM OPENABLE
16	MD	1250	2250	WOODEN OPENABLE
17	D1	1000	2250	WOODEN OPENABLE
18	D2	800	2250	WOODEN OPENABLE
19	D3	800	2250	WOODEN OPENABLE
20	D4	800	2250	WOODEN OPENABLE
21	V1	700	2250	ALUMINIUM OPENABLE
22	V5	500	2250	ALUMINIUM OPENABLE

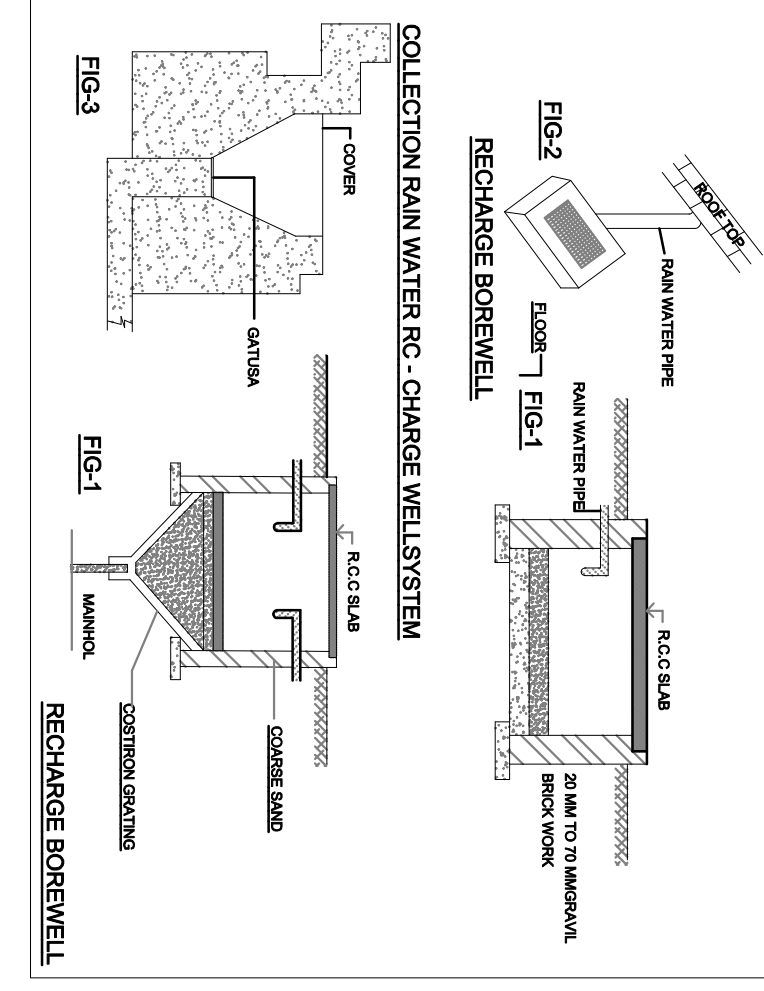

NOTE: THE RESPONSIBILITY OF THE STRUCTURE, DRG, STRUCTURAL, ELECTRICAL, MECHANICAL, AND PLUMBING SHALL BE SOLELY OF OWNER/ENGINEER.

SCHEDULE OF OPENING

S.No.	DW. No.	WIDTH (mm)	LENGTH (mm)	MATERIAL
1	G3	2000	2800	ALUMINIUM OPENABLE
2	G5	4000	2800	ALUMINIUM OPENABLE
3	G6	3245	2800	ALUMINIUM FIXED
4	G01	2000	2250	ALUMINIUM OPENABLE
5	G02	2000	2250	ALUMINIUM OPENABLE
6	D1	1000	2250	ALUMINIUM OPENABLE
7	D2	800	2250	ALUMINIUM OPENABLE
8	DW1	1115/1650	2250	ALUMINIUM OPENABLE
9	DW2	1450	2250	ALUMINIUM OPENABLE
10	W4	2800	2250	ALUMINIUM OPENABLE
11	W3	2000	2250	ALUMINIUM OPENABLE
12	S01	2000	2250	ALUMINIUM OPENABLE
13	S01	2000	2250	ALUMINIUM OPENABLE
14	S02	3000	2250	ALUMINIUM OPENABLE
15	S03	1500	2250	ALUMINIUM OPENABLE
16	MD	1250	2250	WOODEN OPENABLE
17	D1	1000	2250	WOODEN OPENABLE
18	D2	800	2250	WOODEN OPENABLE
19	D3	800	2250	WOODEN OPENABLE
20	D4	800	2250	WOODEN OPENABLE
21	V1	700	2250	ALUMINIUM OPENABLE
22	V5	500	2250	ALUMINIUM OPENABLE

