


SUBMISSION DRAWING

Notes:

- Dimensions are not to be scaled.
- All structural & ventilation are approved.


Notes:

- Rear open spaces will be combined and will be shared.
- Pocket A is a Gated Complex.
- VRF system is being provided.
- Full DG power back up is being provided.
- Toilets are mechanical ventilated.

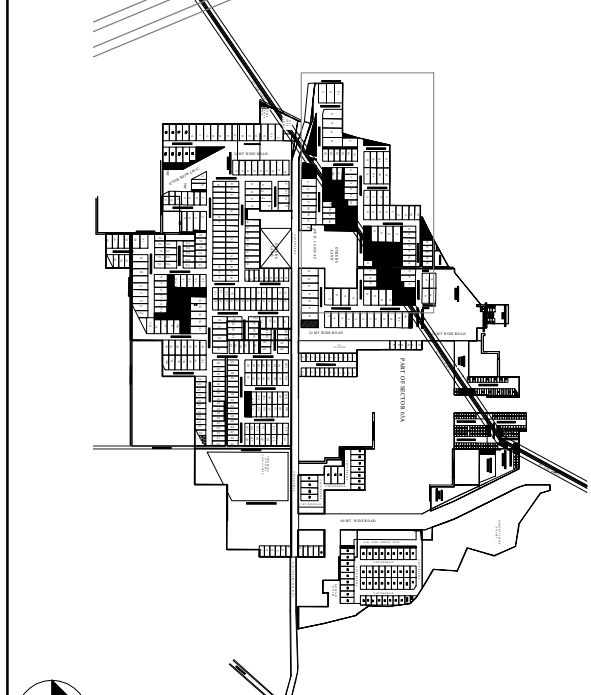

KEY PLAN	
No.	Description
88	88
88	88
78	78

CORNER TYPOLOGY-IV

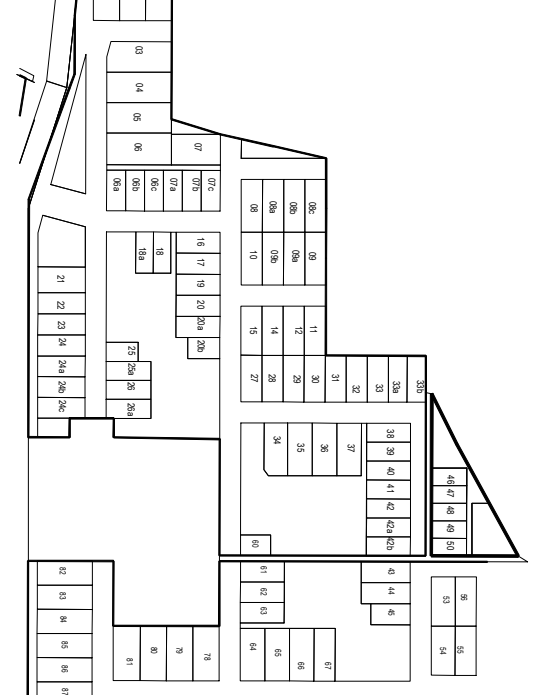

Sanctioned & Valid For Two Years

Architect
ASHU CA2007/4032
ARCOP Associates Pvt. Ltd.
Plot No. 381, Sec-22, Gurgaon-122001

CORNER TYPOLOGY-IV
PLOT 431.101 SQ.MTS. TYPE-C
POCKET - A

Architects:
ARCOP Associates Pvt. Ltd. **ARCOP**
Plot 382, Sec-22, Gurgaon-122001
Building Services (W&P) Consultants:

SNC
Suniti Noyyar Consulting Engineers LLP
Head Office : 208, 209A & 209B, 2nd & 3rd floor,
Sector-29, Gurgaon-122001, Haryana (India)
Tel : +91-124-4803800 (30 Lines)
E-mail : sncgurgaon@gmail.com

PROJECT TITLE:
AVANA PROJECTS LLP.
PART OF RESIDENTIAL PLOT NO. CO-1
IN SECTOR-63A, GURGRAM - 110,20275
OF 2011 + 7.8625 ACRES ADDITIONAL
LICENSE NO.71 OF 2014 +2,08125 ACRES
ADDITIONAL LICENSE NO.104 OF 2019)

OWNER SIGNATURE
ARCH. SIGNATURE


SCALE: 1:1100
DATE: JULY 2024
DRAWING NO. A-89



THIRD FLOOR PLAN
LVL: +10.05




SECOND FLOOR PLAN
LVL: +8.85

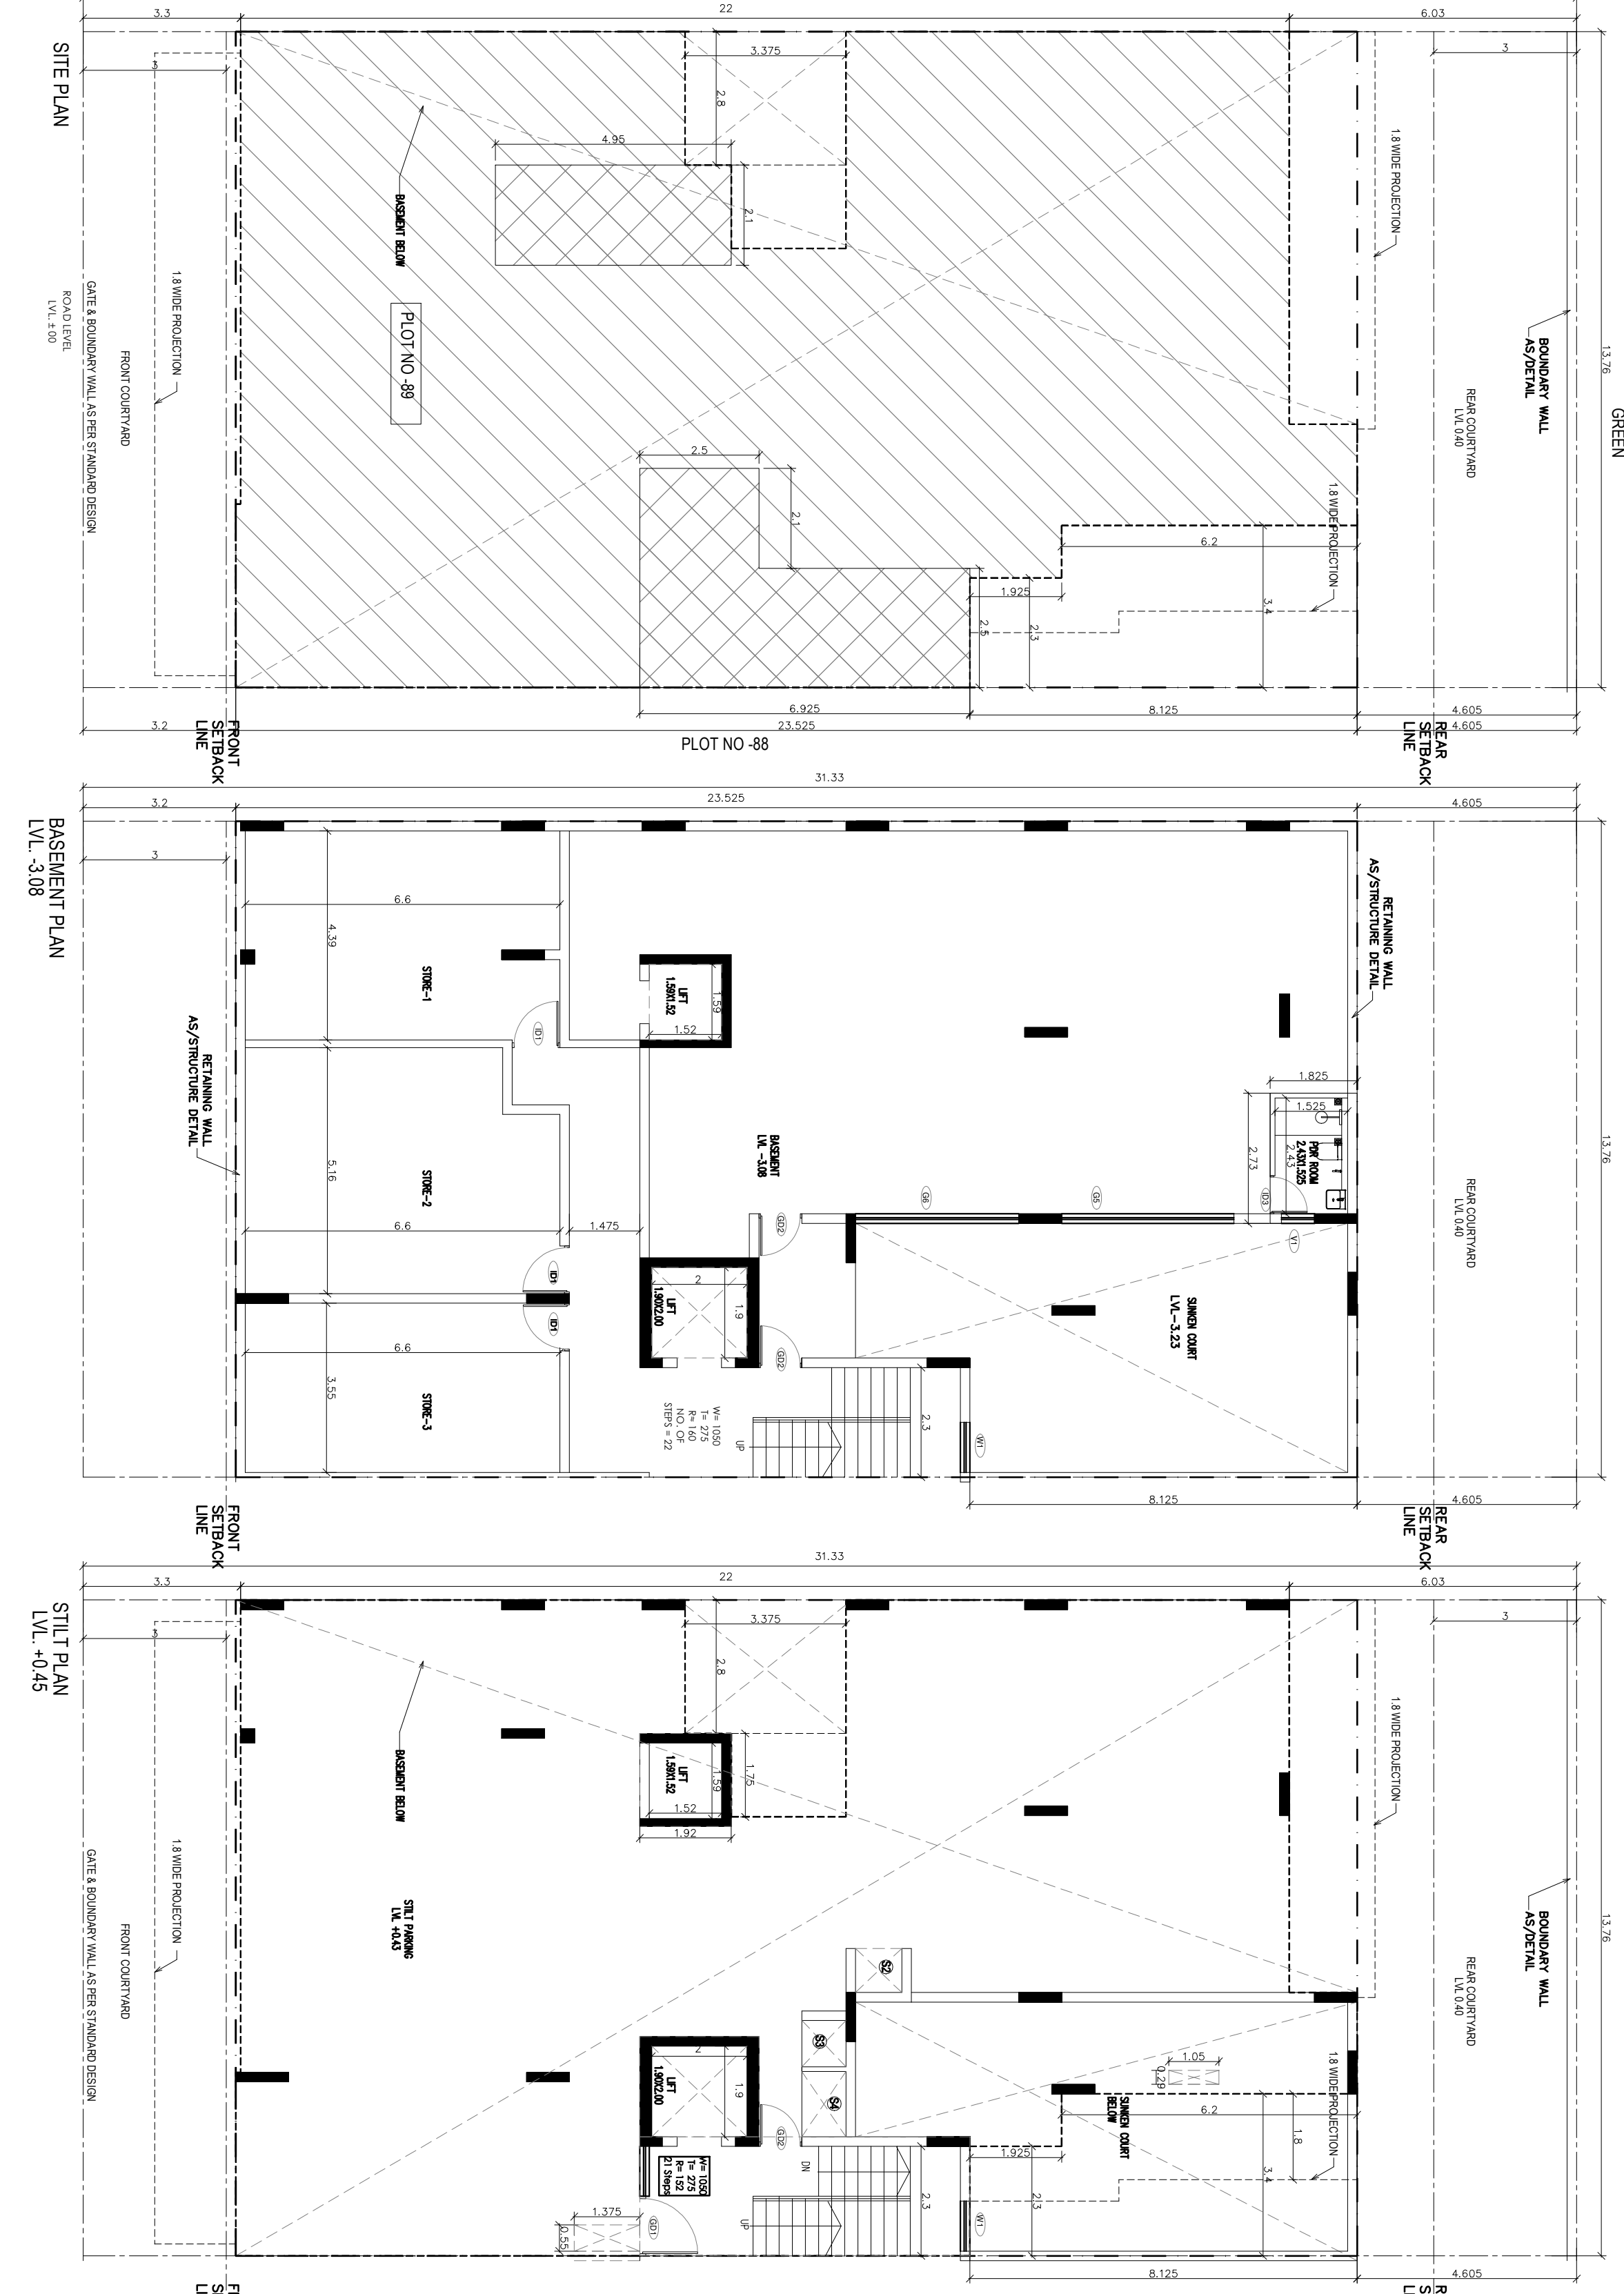


FIRST FLOOR PLAN
LVL: +1.55

BASEMENT PLAN
LVL: -3.30

STL PLAN
LVL: -0.45

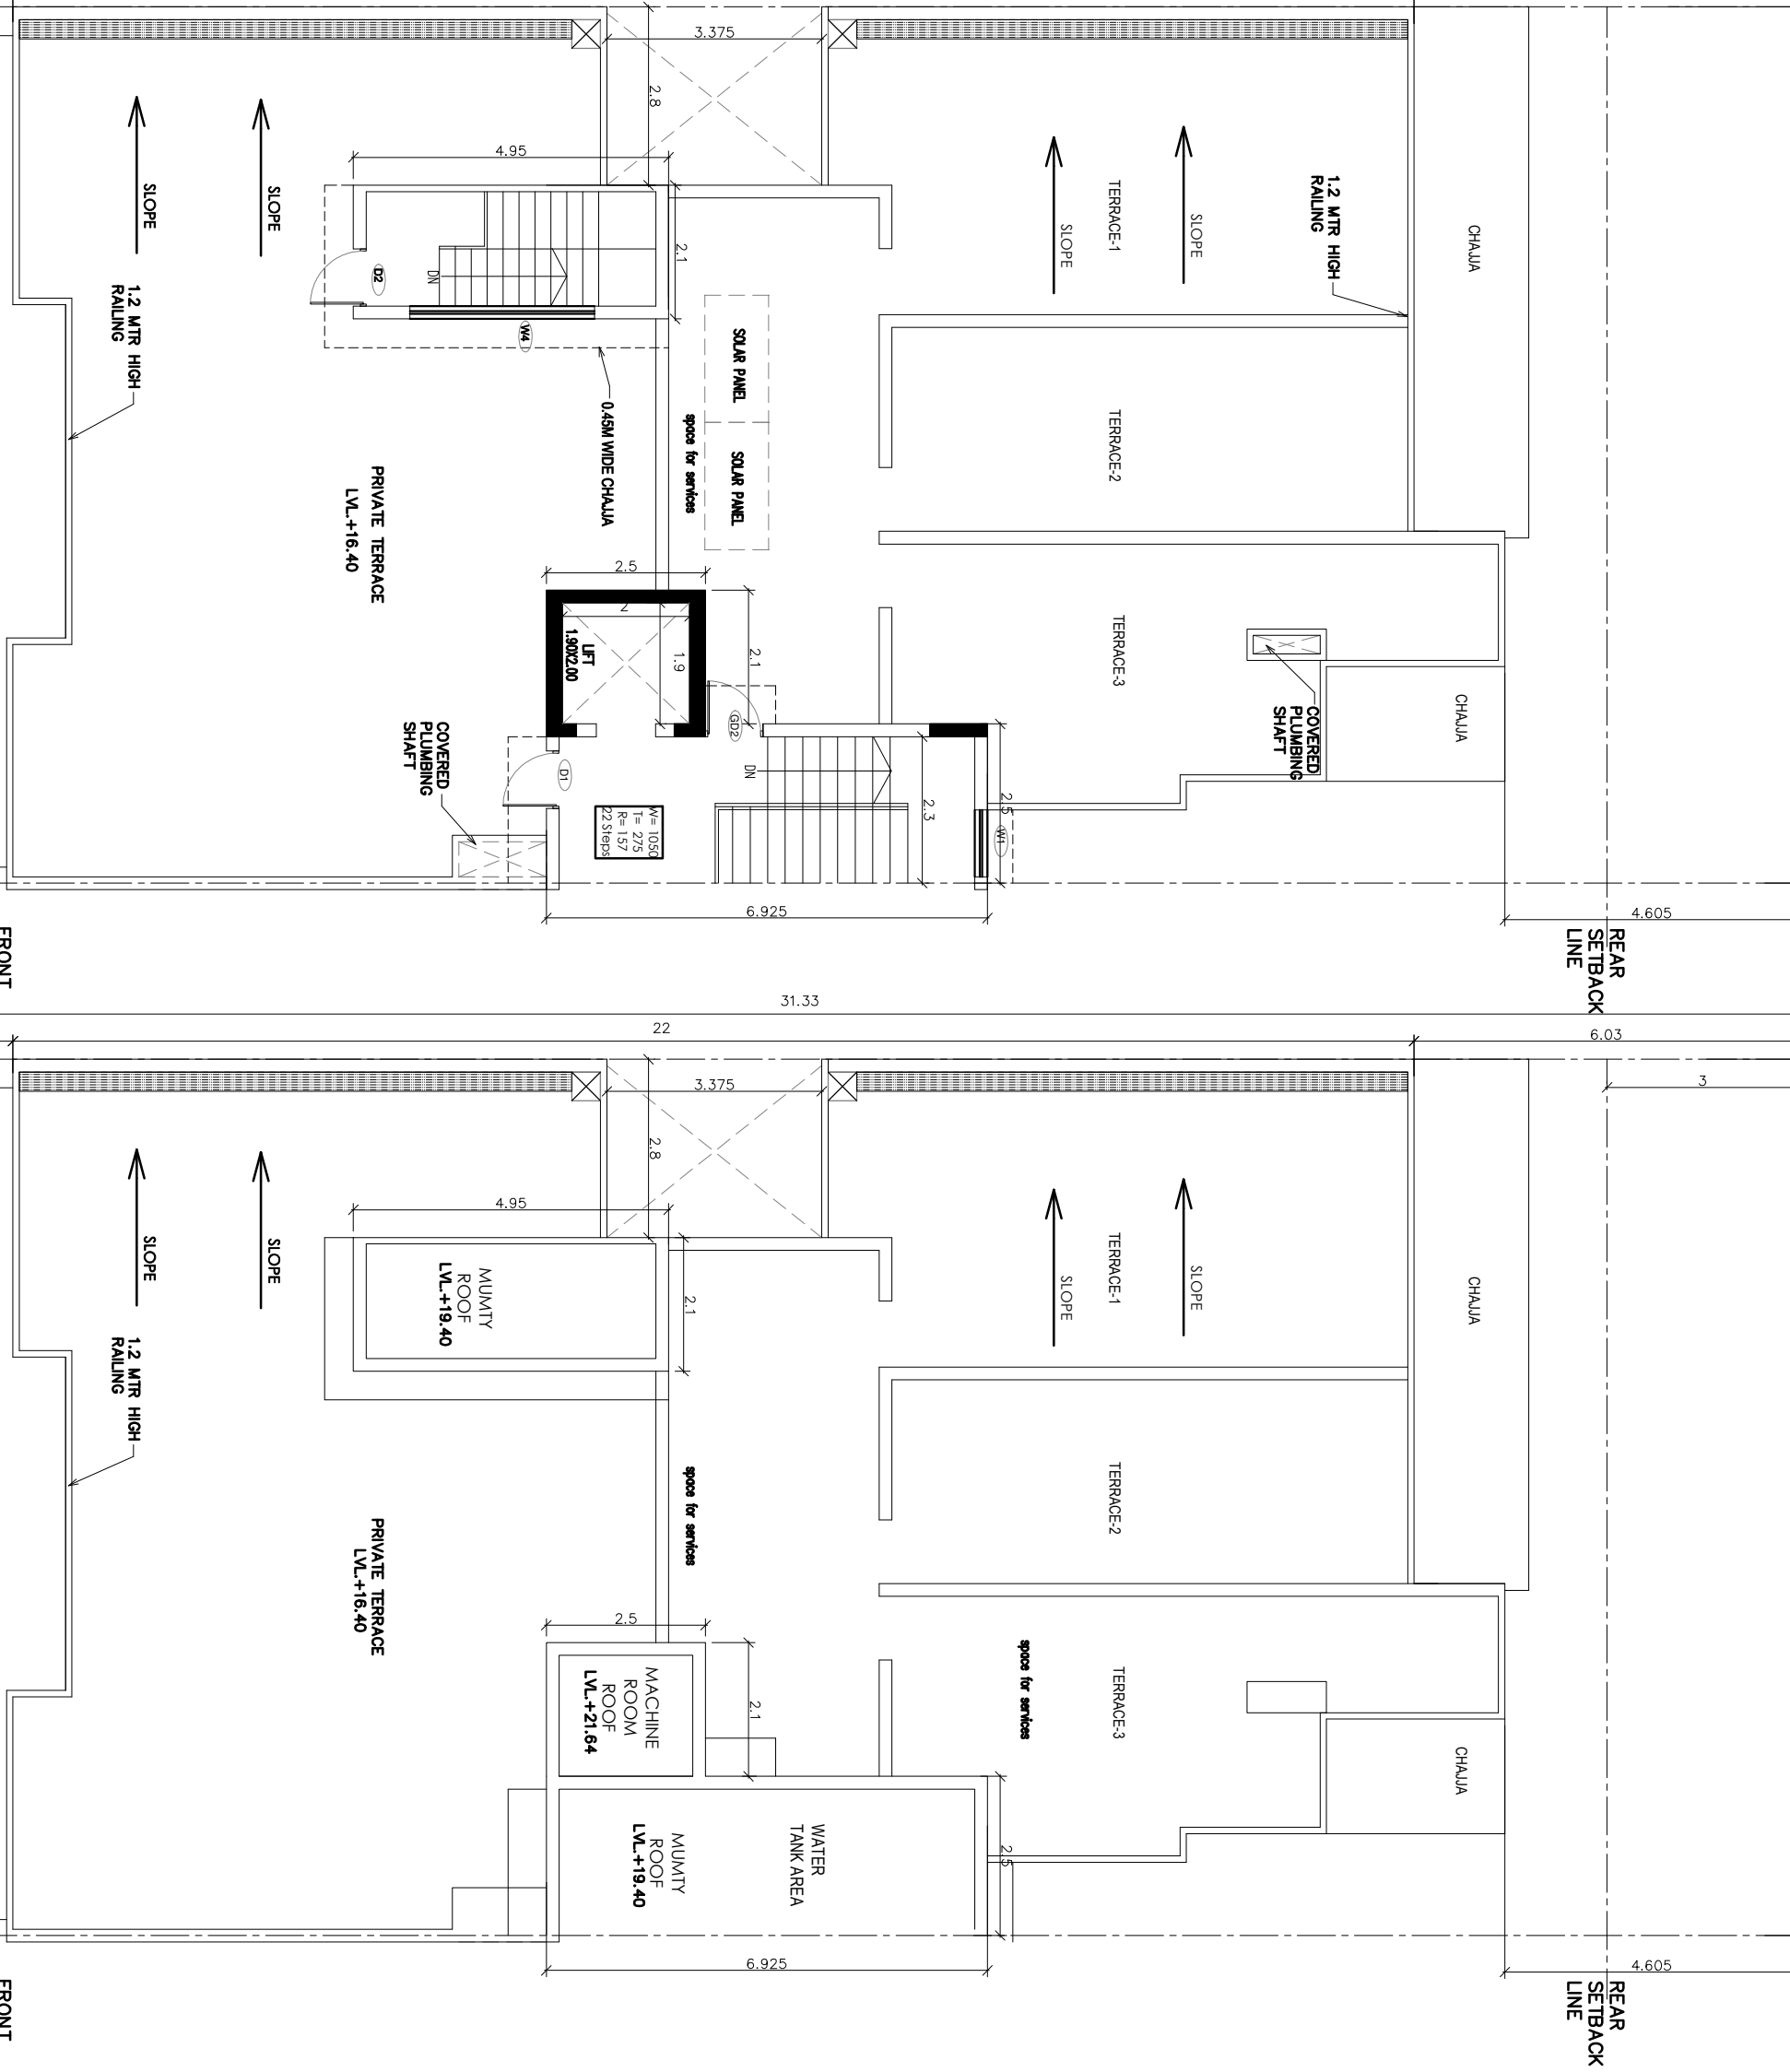


SECTION AA

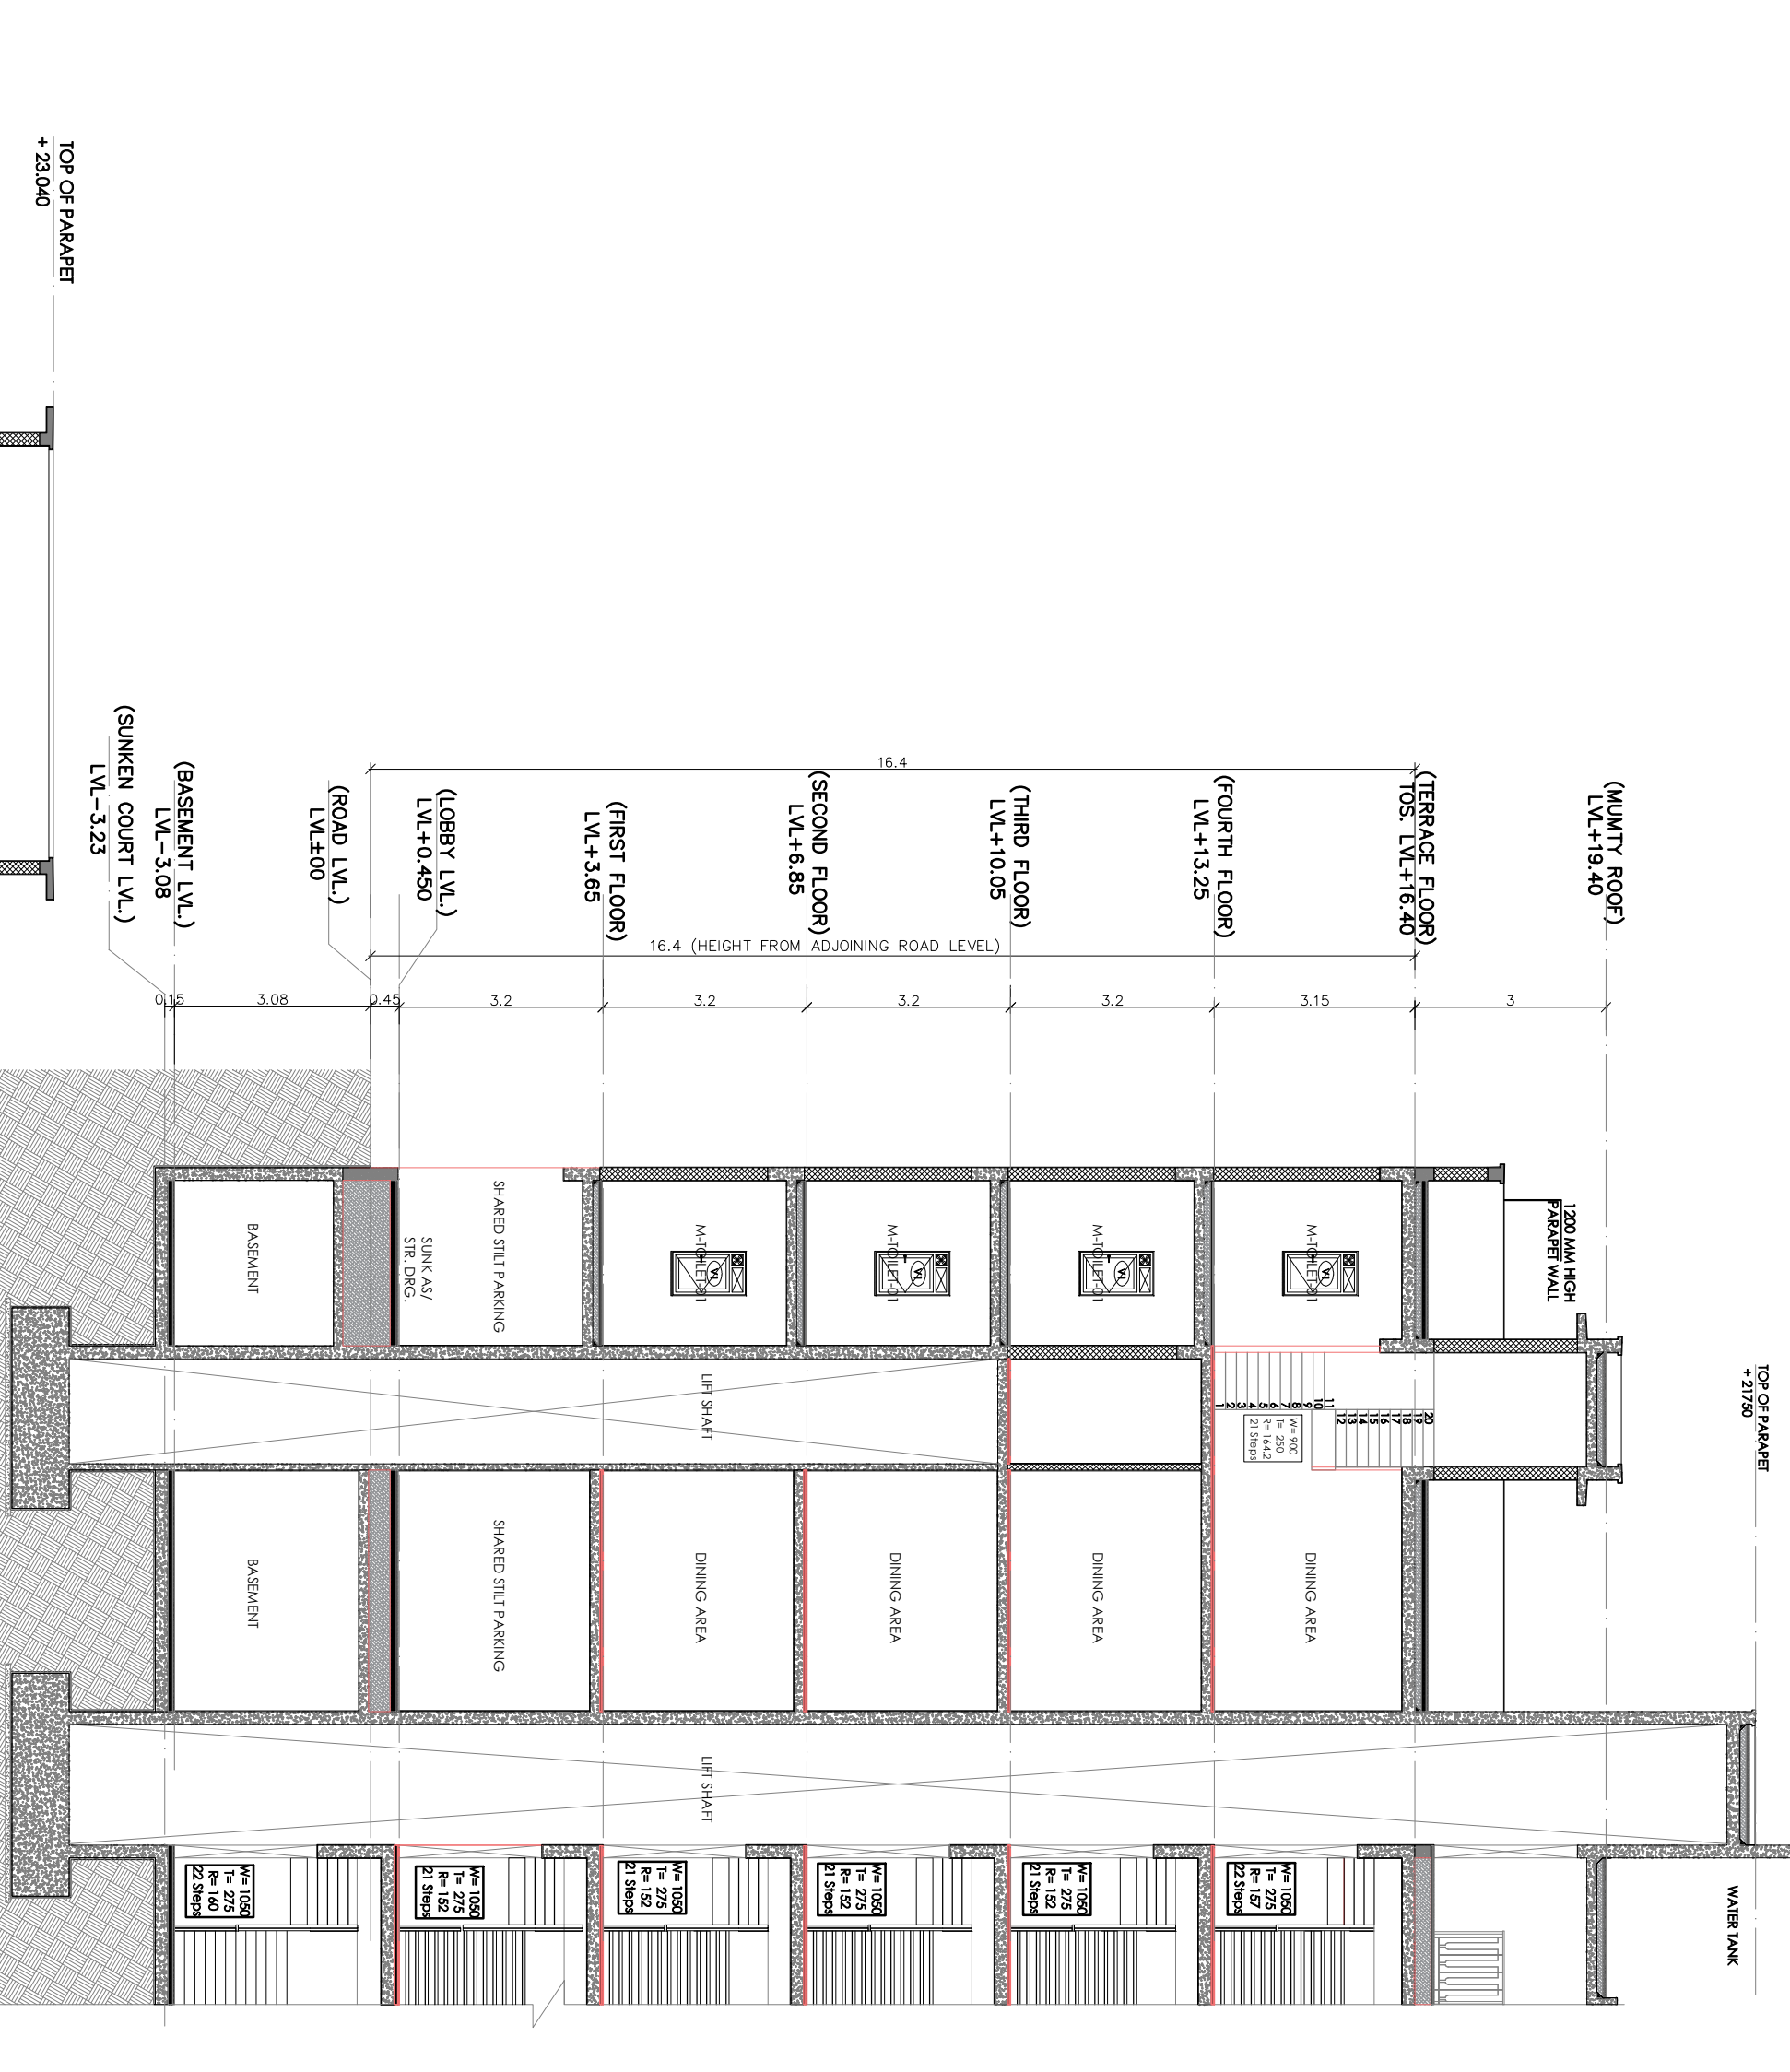

SECTION BB

12M WIDE ROAD

NOTE:-
THE RESPONSIBILITY OF THE STRUCTURE ORG. STRUCTURAL
STABILITY OF THE BUILDING BLOCK AGAINST THE EARTH QUACK
SHALL BE SOLEY OF OWNER/ENGINEER.

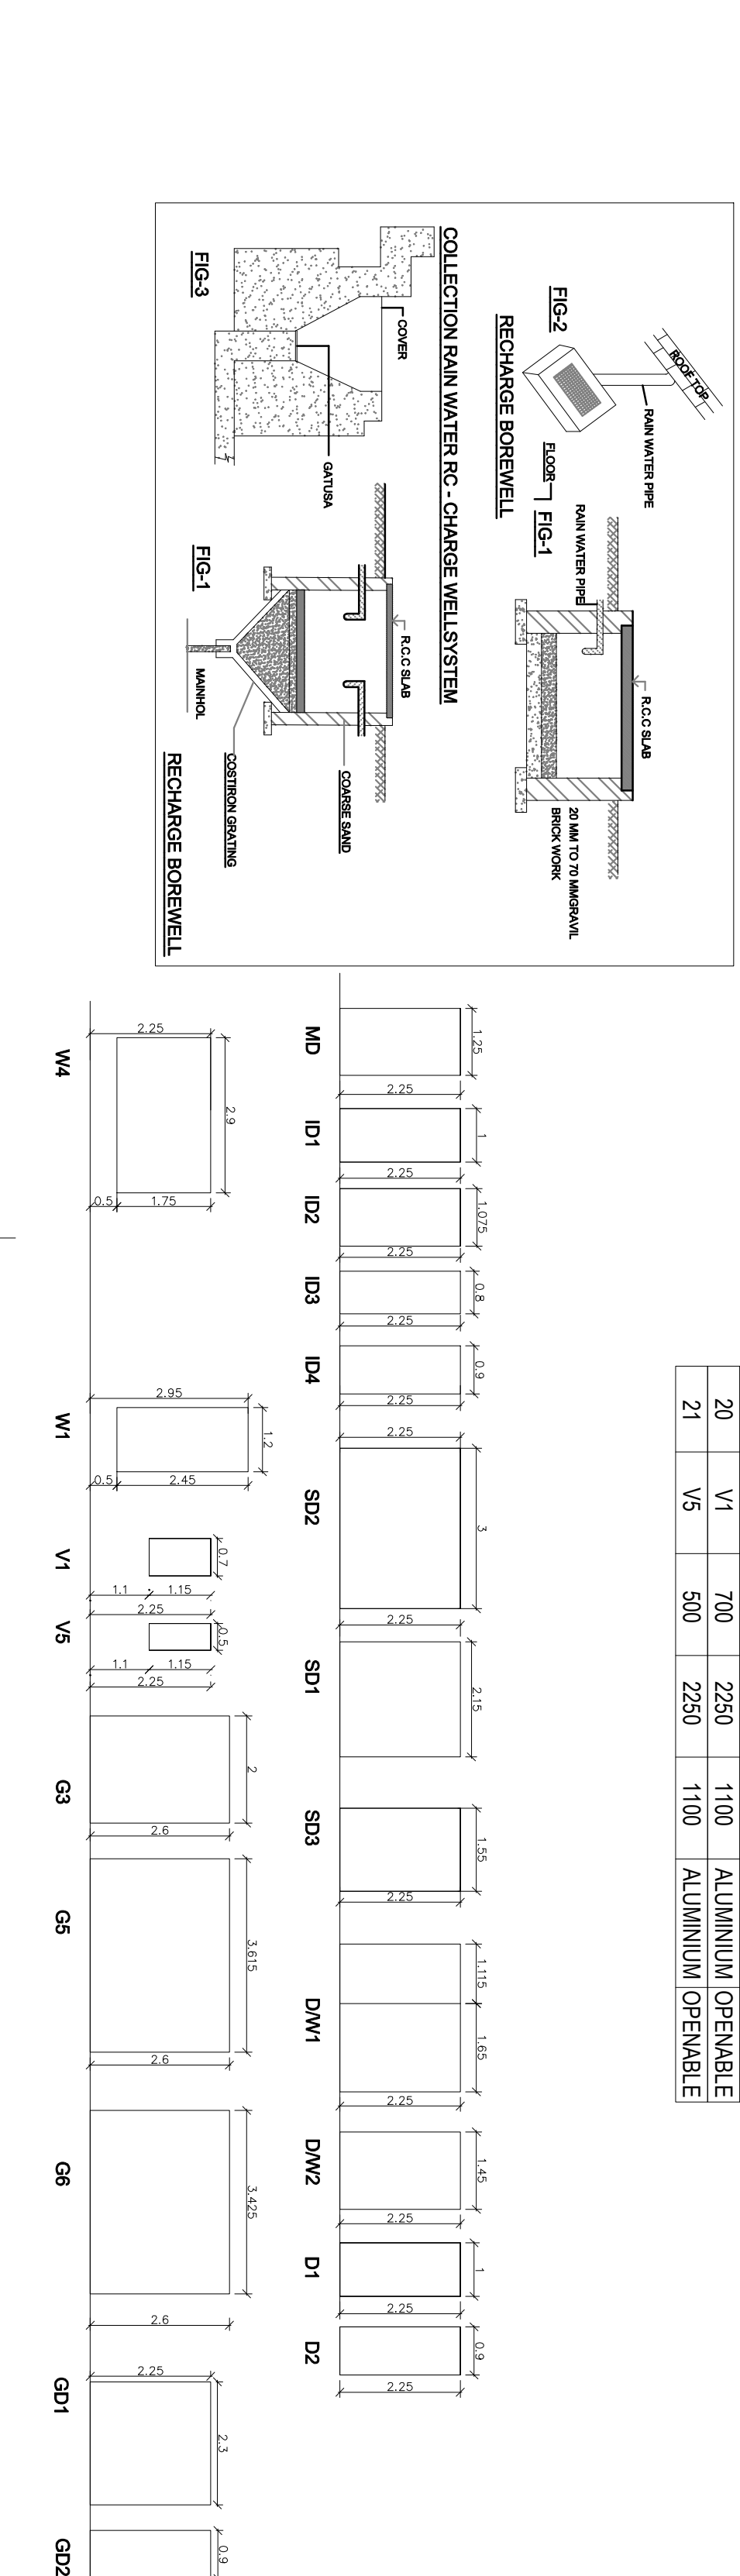

SECTION CC

AREA CHART	
TOTAL AREA OF PLOT	13.97 X 3.3 = 46.101 SQ.MT
NON FAR AREA ON 3RD FLOOR	13.97 X 3.3 = 46.101 SQ.MT
NON FAR AREA ON 2ND FLOOR	13.97 X 3.3 = 46.101 SQ.MT
NON FAR AREA ON 1ST FLOOR	13.97 X 3.3 = 46.101 SQ.MT
NON FAR AREA ON 0TH FLOOR	13.97 X 3.3 = 46.101 SQ.MT
NON FAR AREA ON 4TH FLOOR	13.97 X 3.3 = 46.101 SQ.MT
NON FAR AREA ON 5TH FLOOR	13.97 X 3.3 = 46.101 SQ.MT
TT