

SUBMISSION DRAWING

Notes:


- Dimensions are not to be scaled.
- All window & ventilation are operable

Revision

No.	Desc	By	Description
-----	------	----	-------------

Notes:


- Rear open spaces will be combined and will be shared.
- Pocket A is a Gated Complex.
- VRF system is being provided.
- Full DG power back up is being provided.
- Toilet are mechanical ventilated

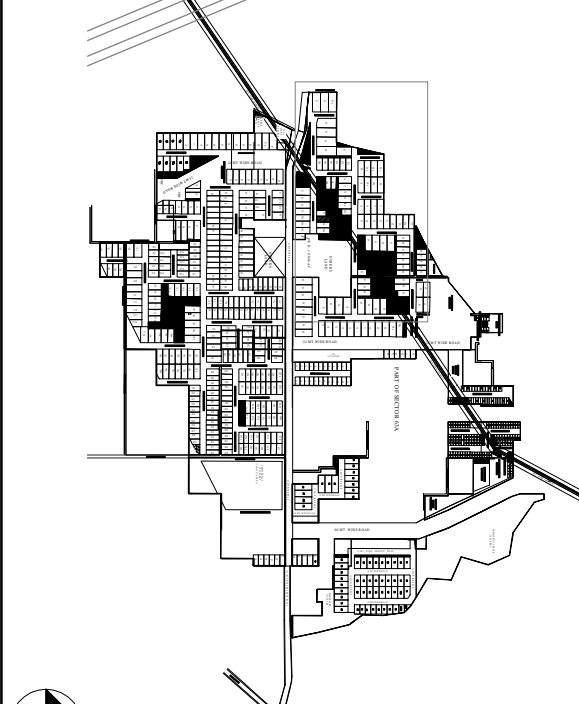

KEY PLAN (Scale: 1:500)

25	25A	26	26A
----	-----	----	-----

MIDDLE TYPOLOGY-III

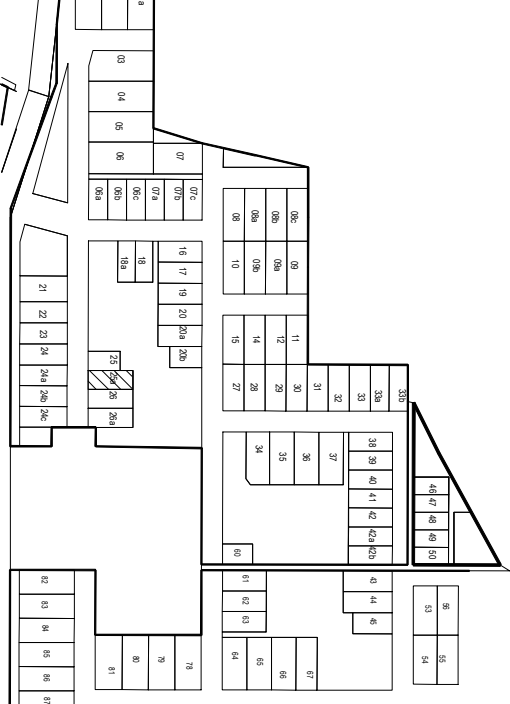

KEY PLAN (Scale: 1:500)

MIDDLE TYPOLOGY-III

Plot 27/5/91 S.Q.M/MS TYPE-F1

POCKET - A

Sanctioned & Valid For Two Years

Architect
ARCOP Associates Pvt. Ltd.
Reg. No. 288, Sec-22, Gurgaon-122001
Tel: +91-124-4603800 (30 Lines)
E-mail: singh@arcop.co.in

Architects:

ARCOP Associates Pvt. Ltd.

Building Services (MEP) Consultants:

SNC

Sunil Noyyar Consulting Engineers LLP
Head Office : 202, 203A & 203B-203B, 2nd & 3rd floor,
Sector-29, Gurgaon-122009 (Haryana)
Tel : +91-124-4603800 (30 Lines)
E-mail : singh@arcop.co.in


PROJECT TITLE:

AVANA PROJECTS LLP

PART OF RESIDENTIAL PLOT NO. CO-19
IN SECTOR-63A, GURUGRAM - 110207/5
ACRES
NON FAR AREA UNDER LICENSE NO.119
OF 2011 + 7.6625 ACRES ADDITIONAL
LICENSE NO.21 OF 2014 +2.09125 ACRES
ADDITIONAL LICENSE NO.104 OF 2019)

OWNER SIGNATURE

ARCH. SIGNATURE

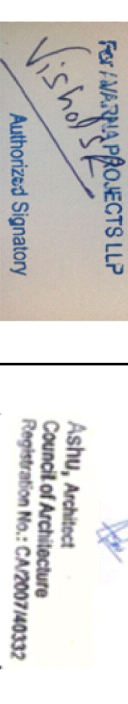

STILL FLOOR PLAN


FOURTH FLOOR PLAN, TERRACE PLAN, MURTRY
PLAN, ELEVATIONS, SECTION

SCALE: 1:1100










DATE: JULY/2024

DRAWING NO.

A-25A

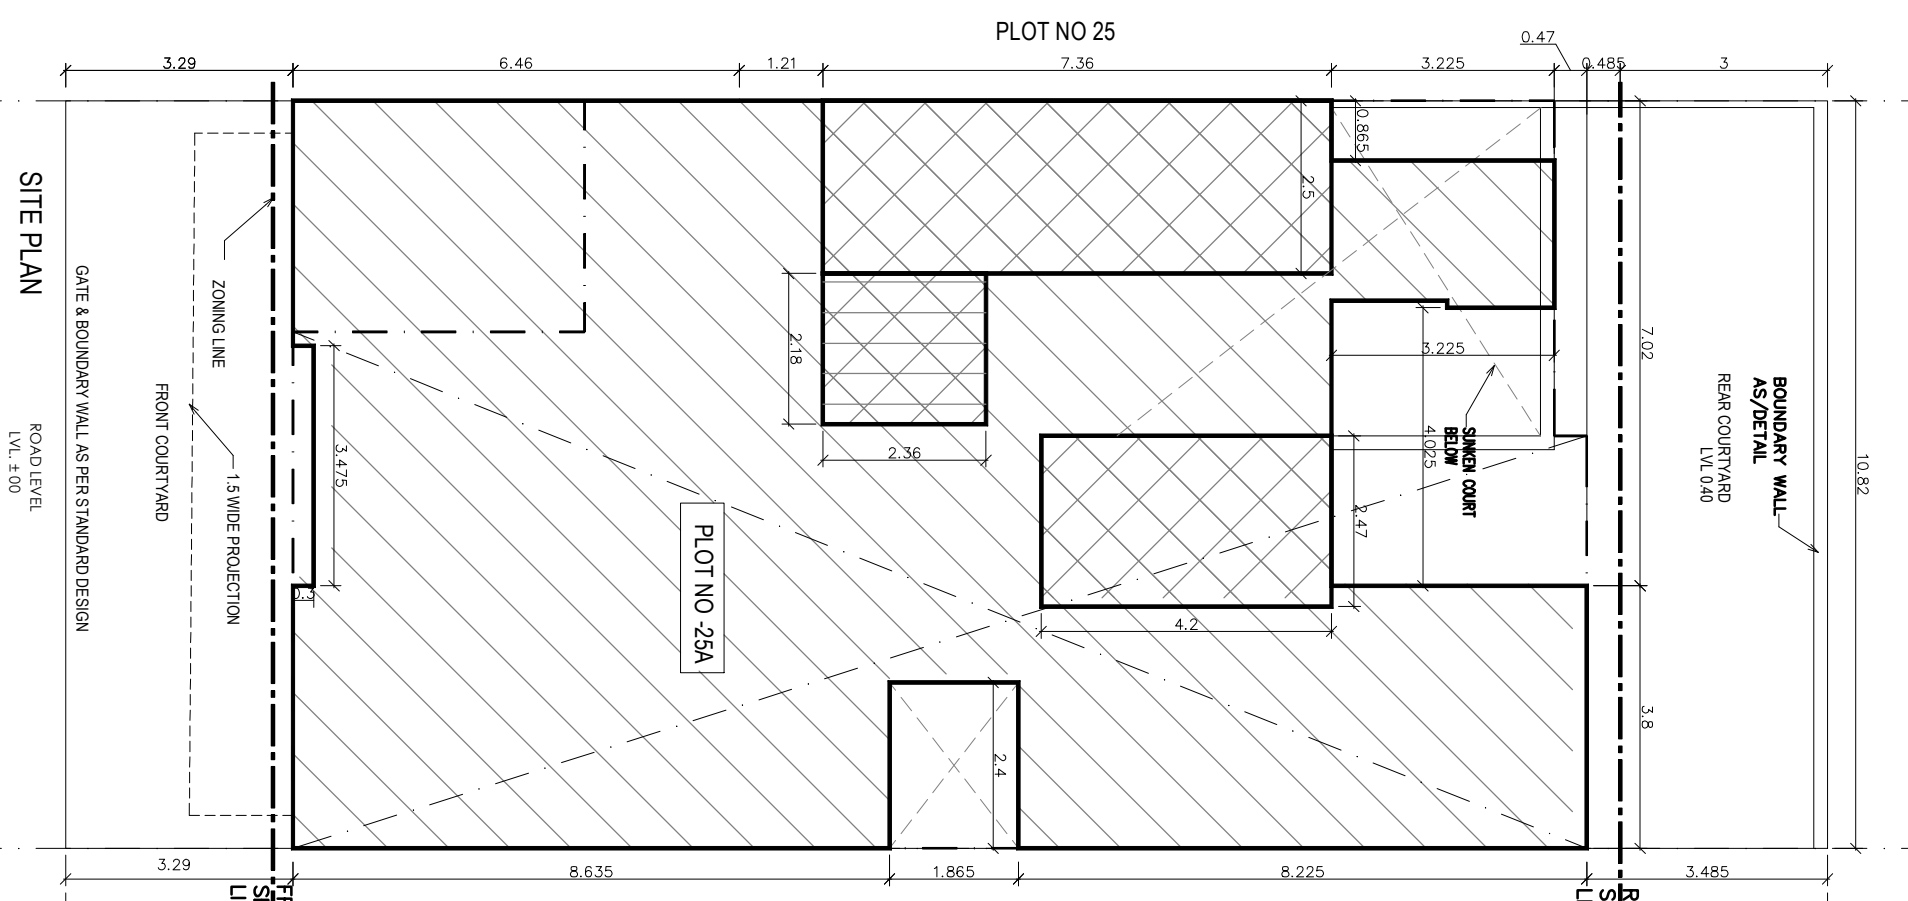

BASEMENT PLAN

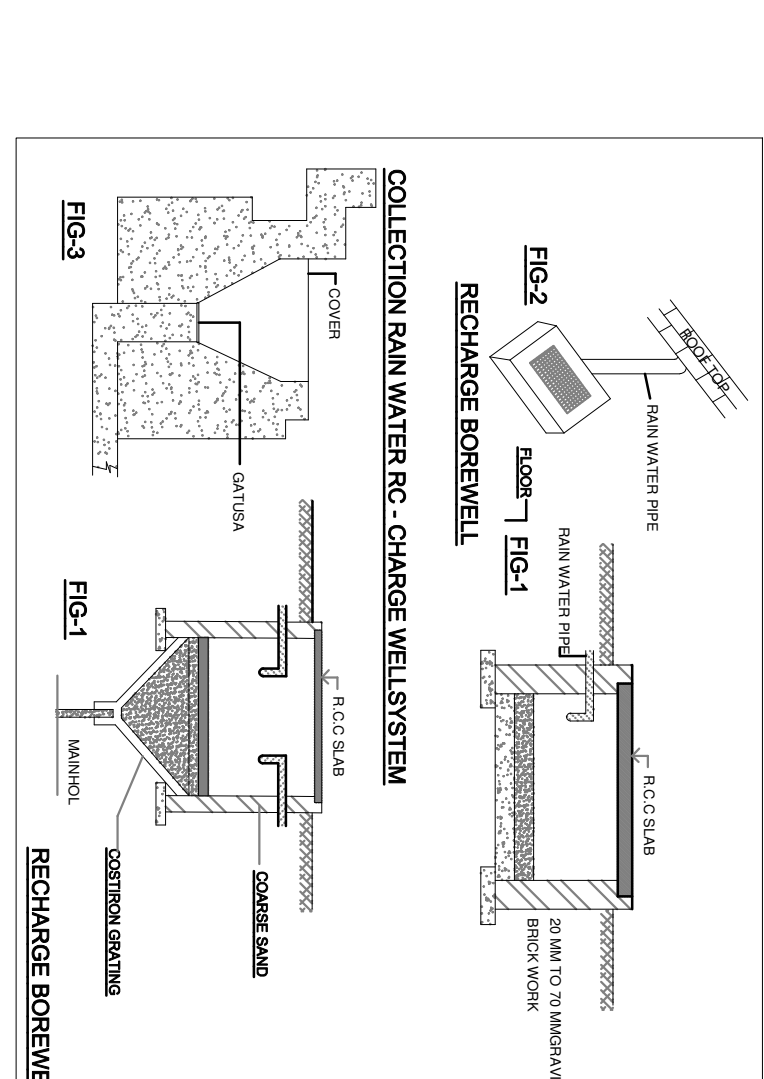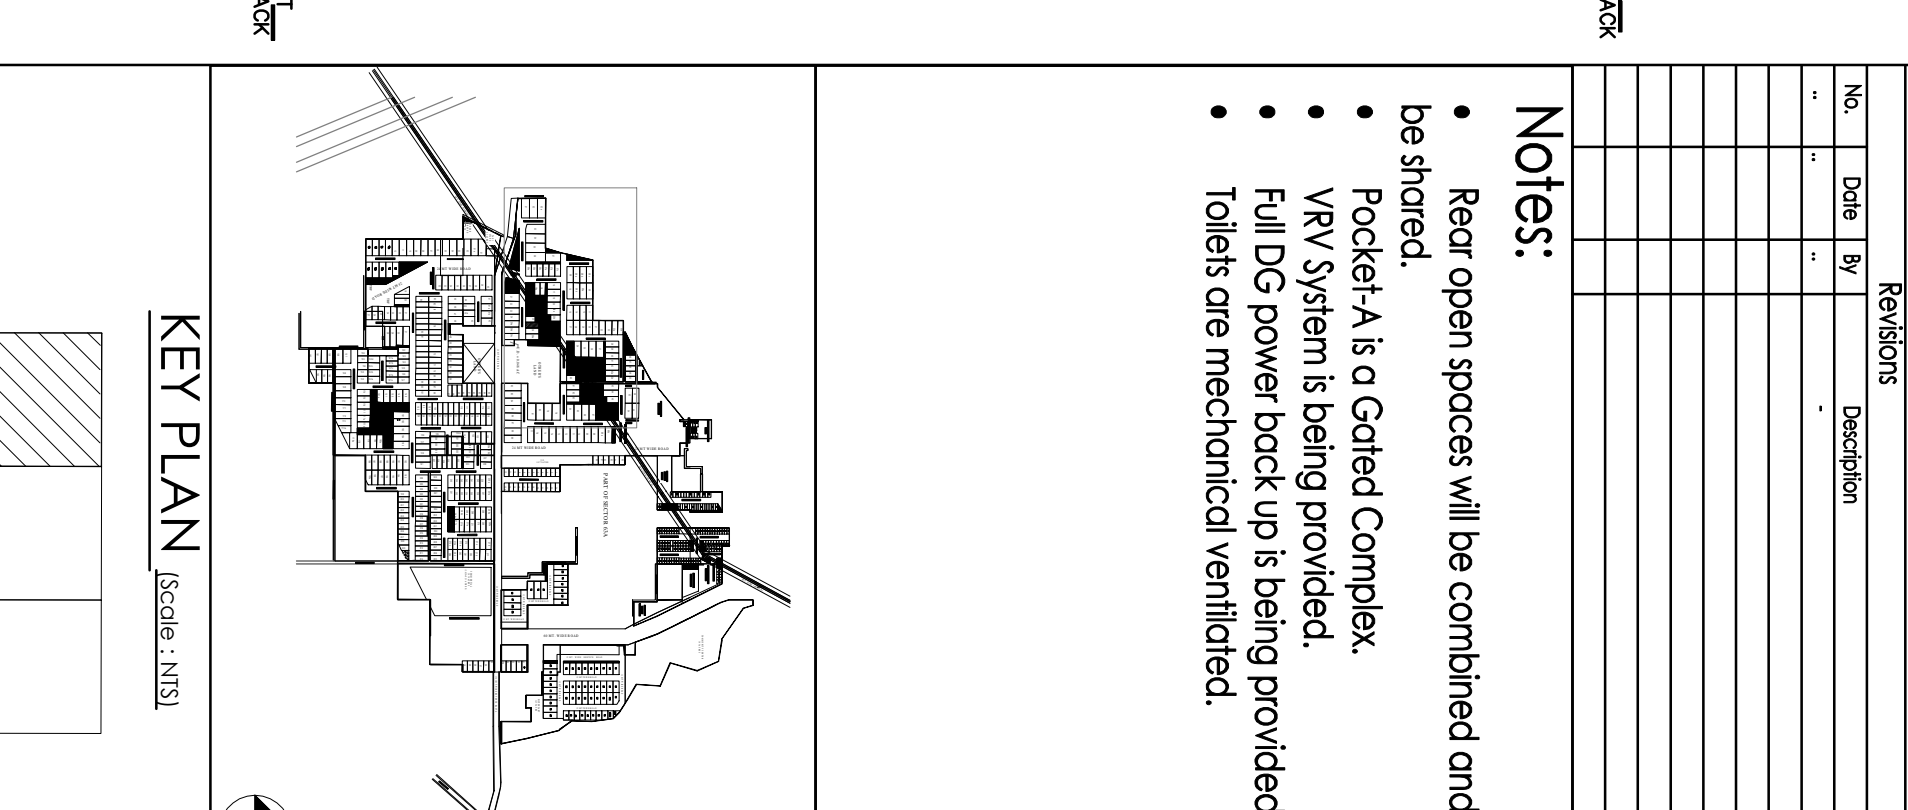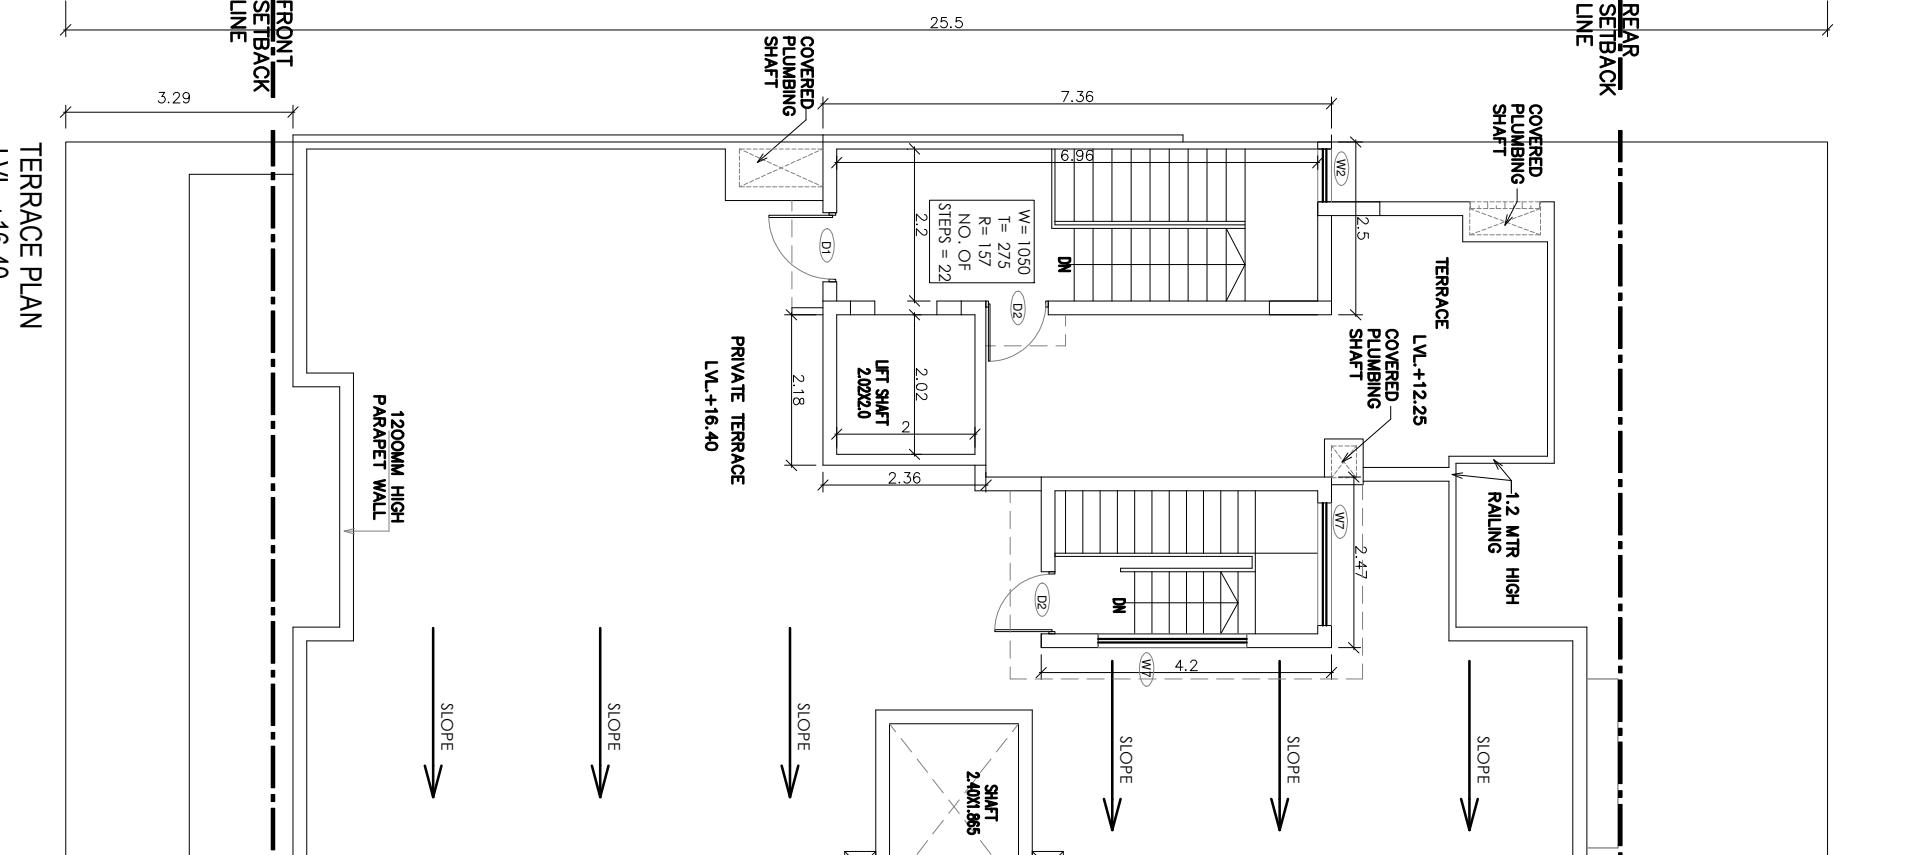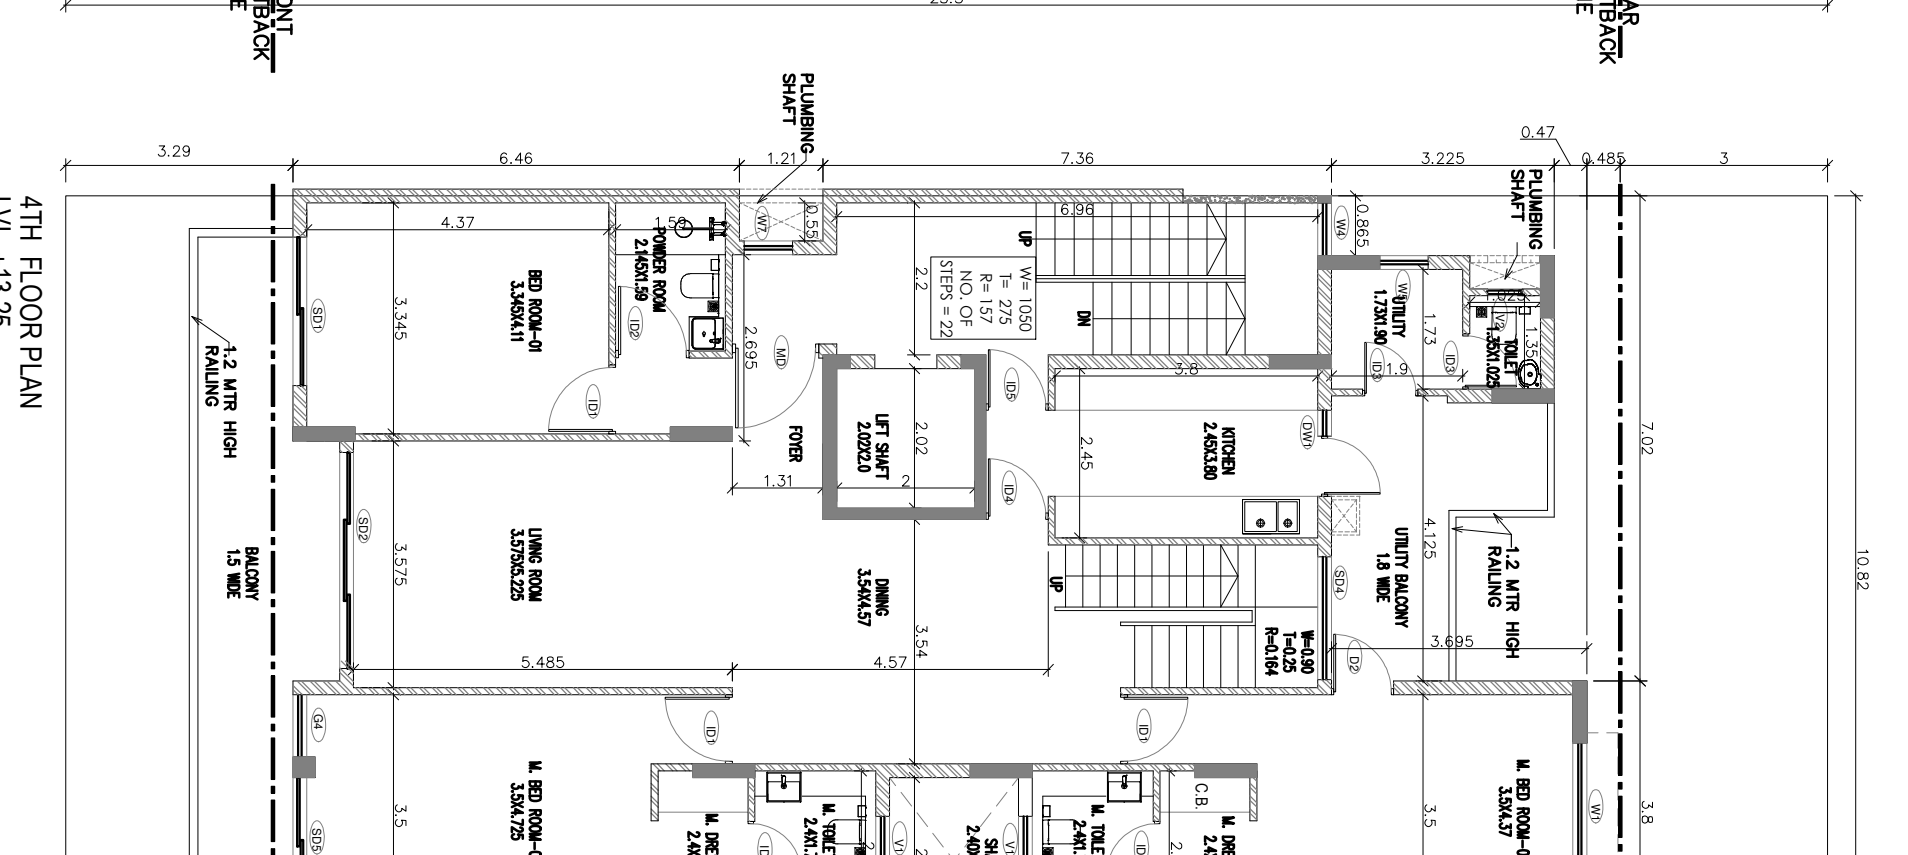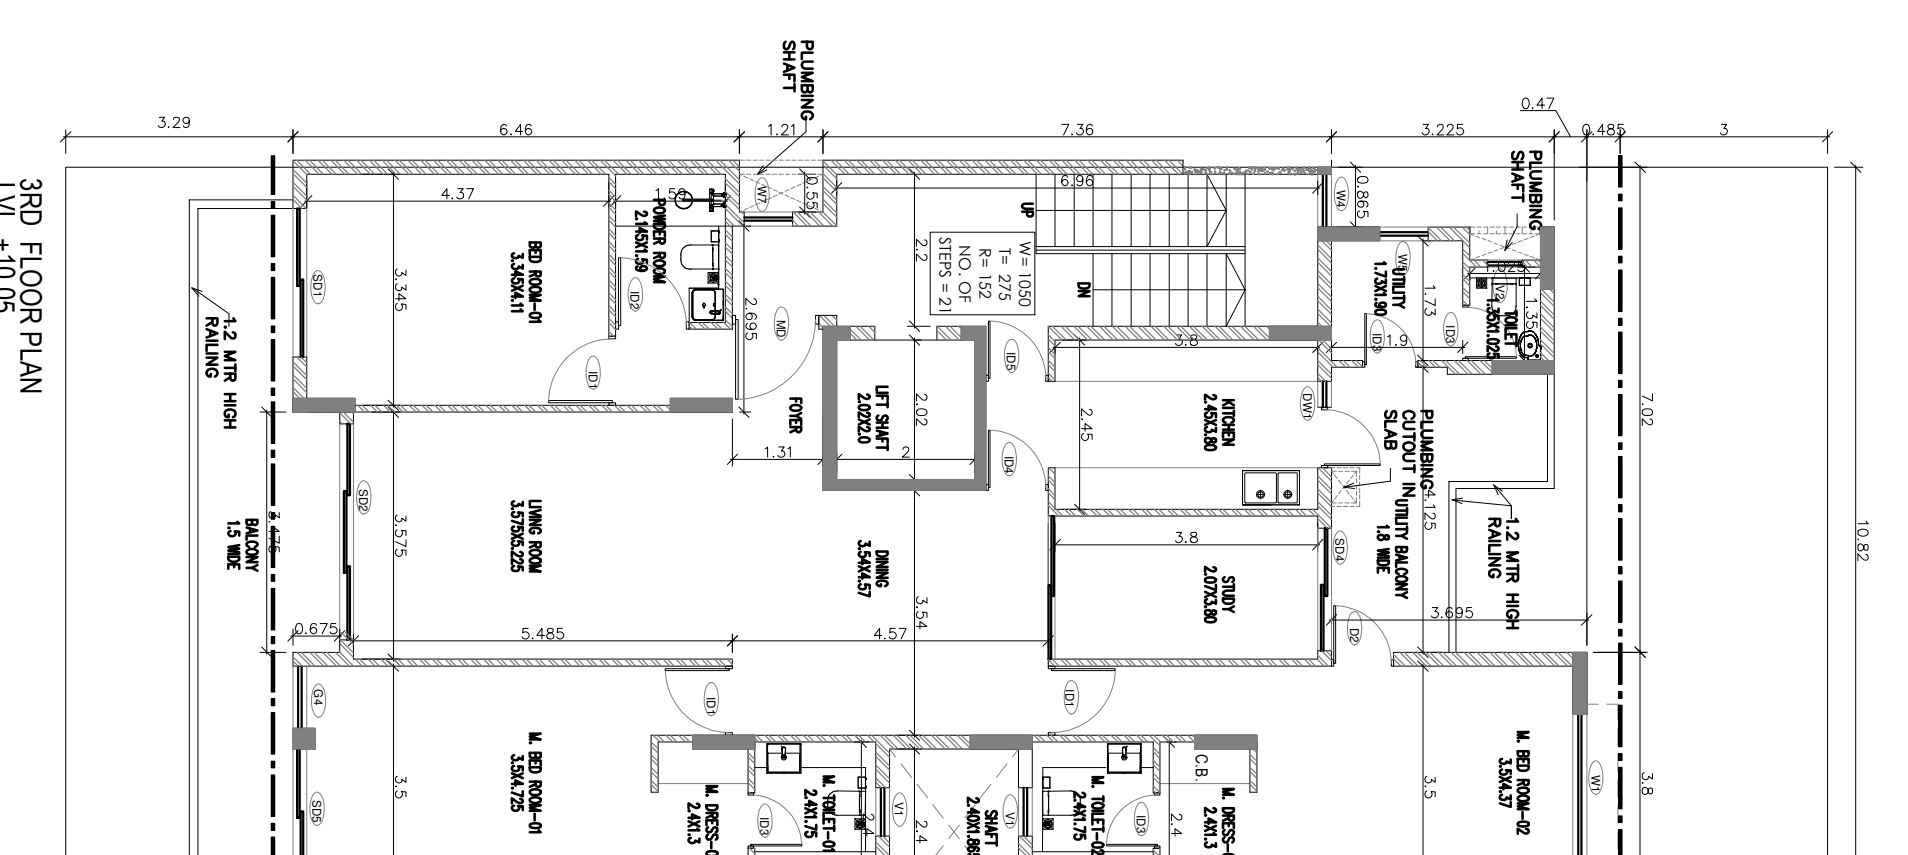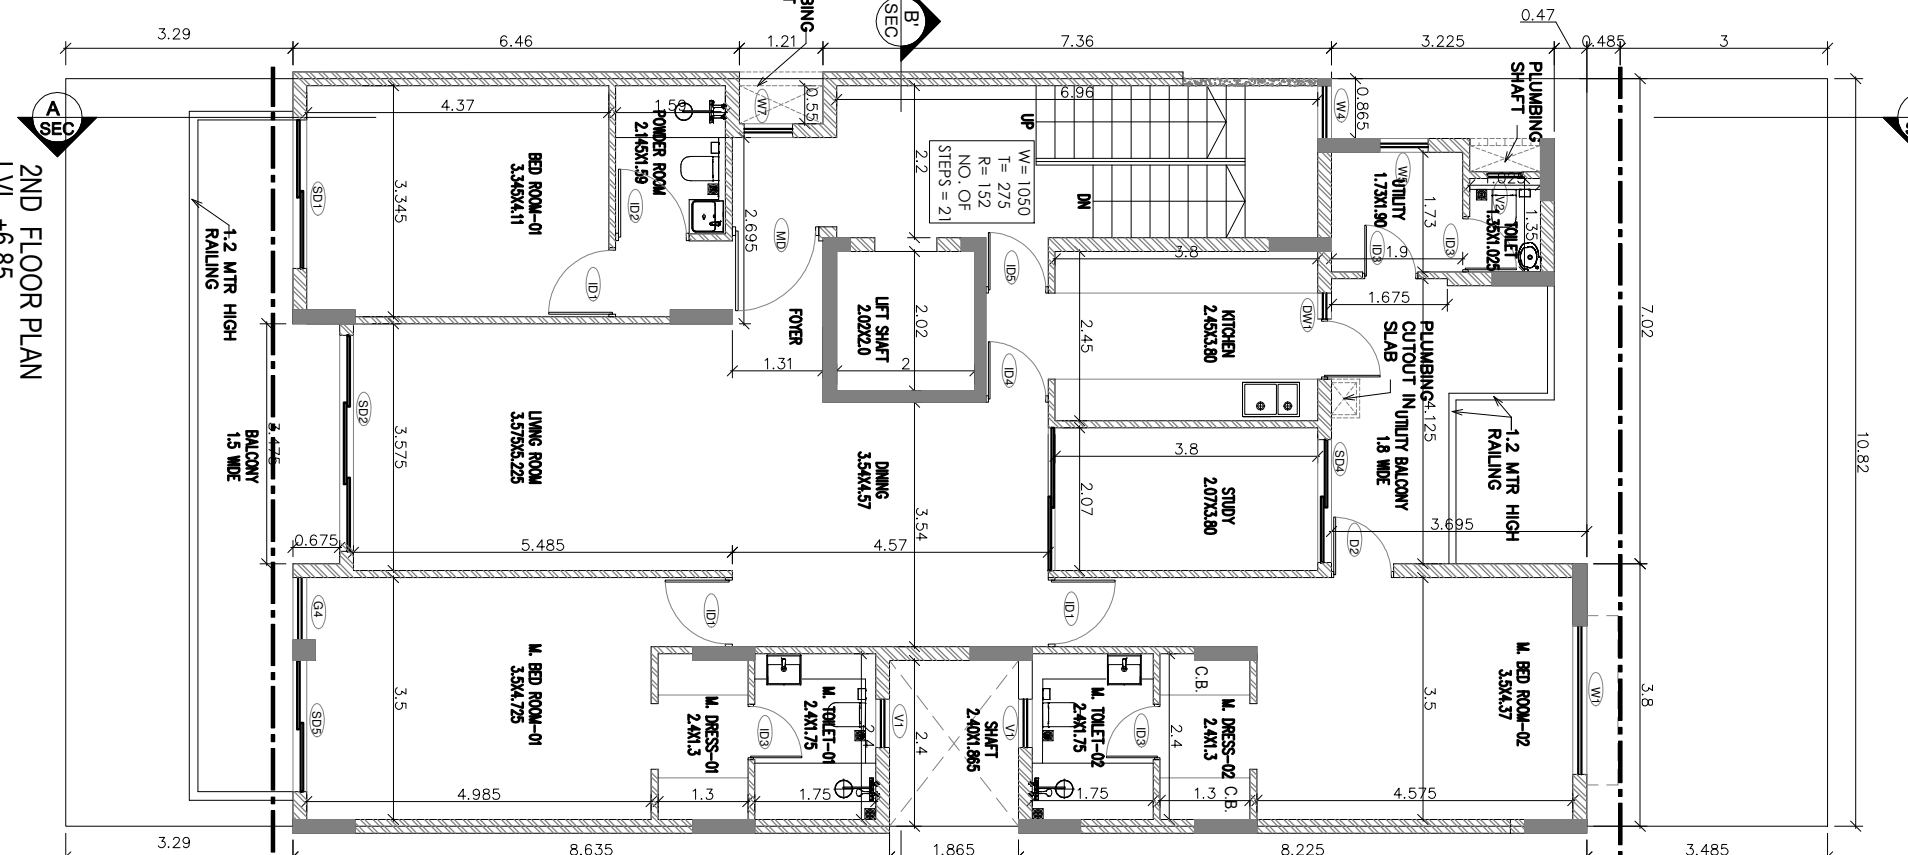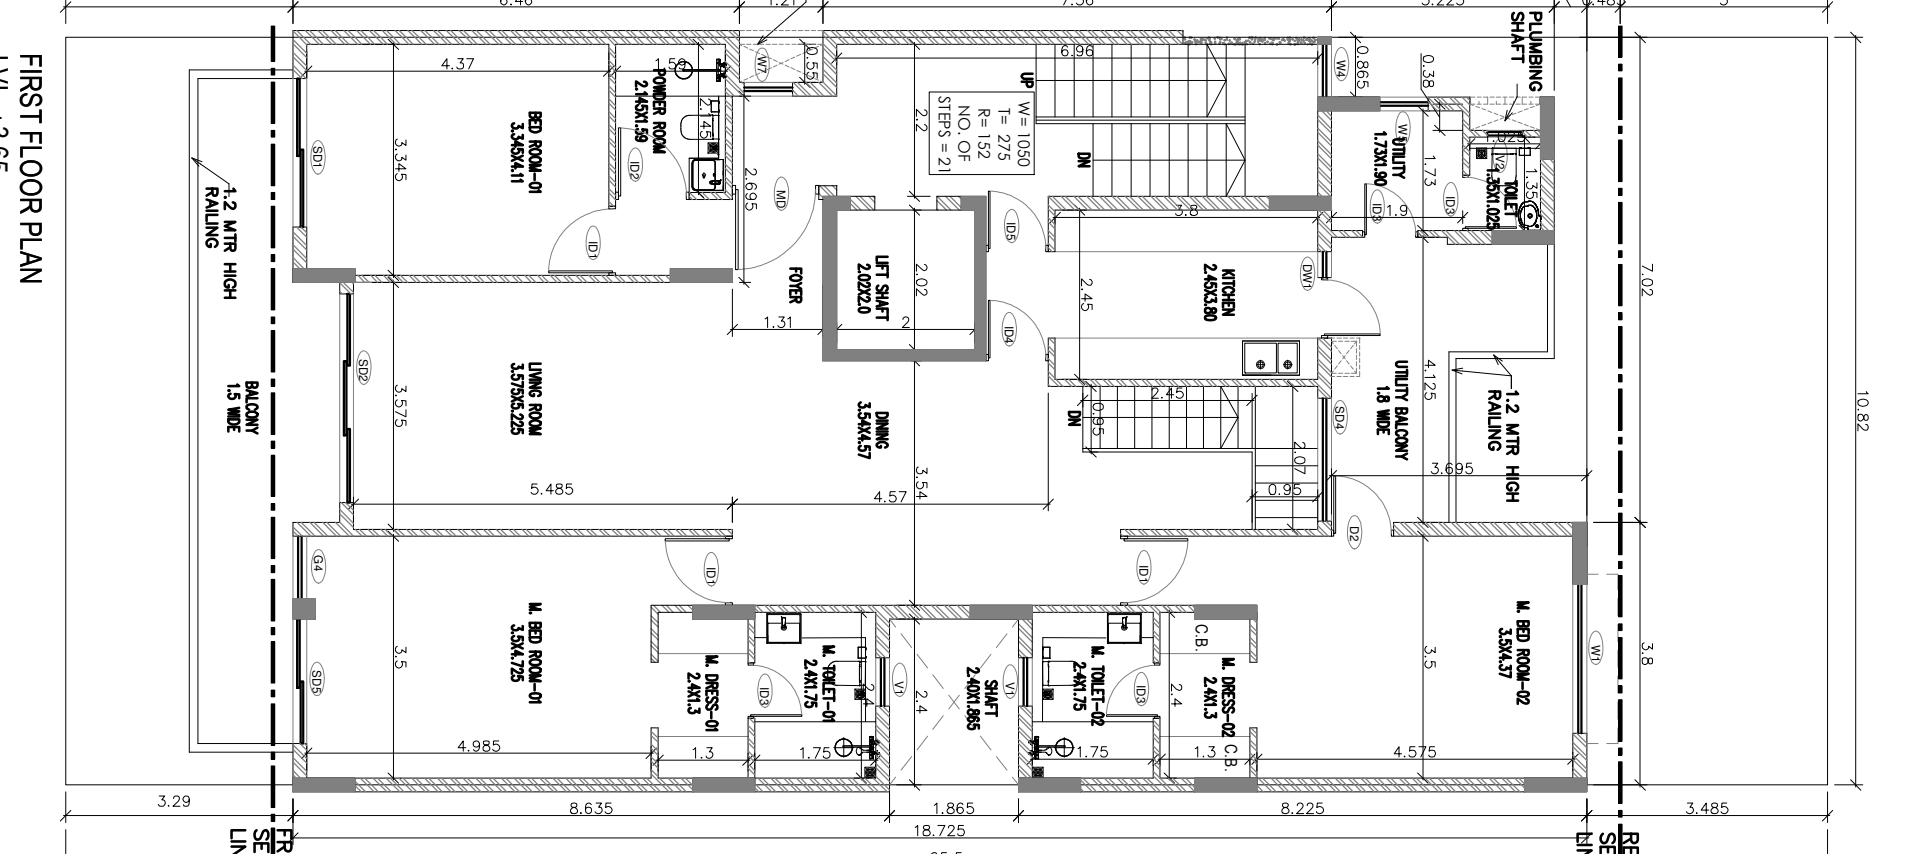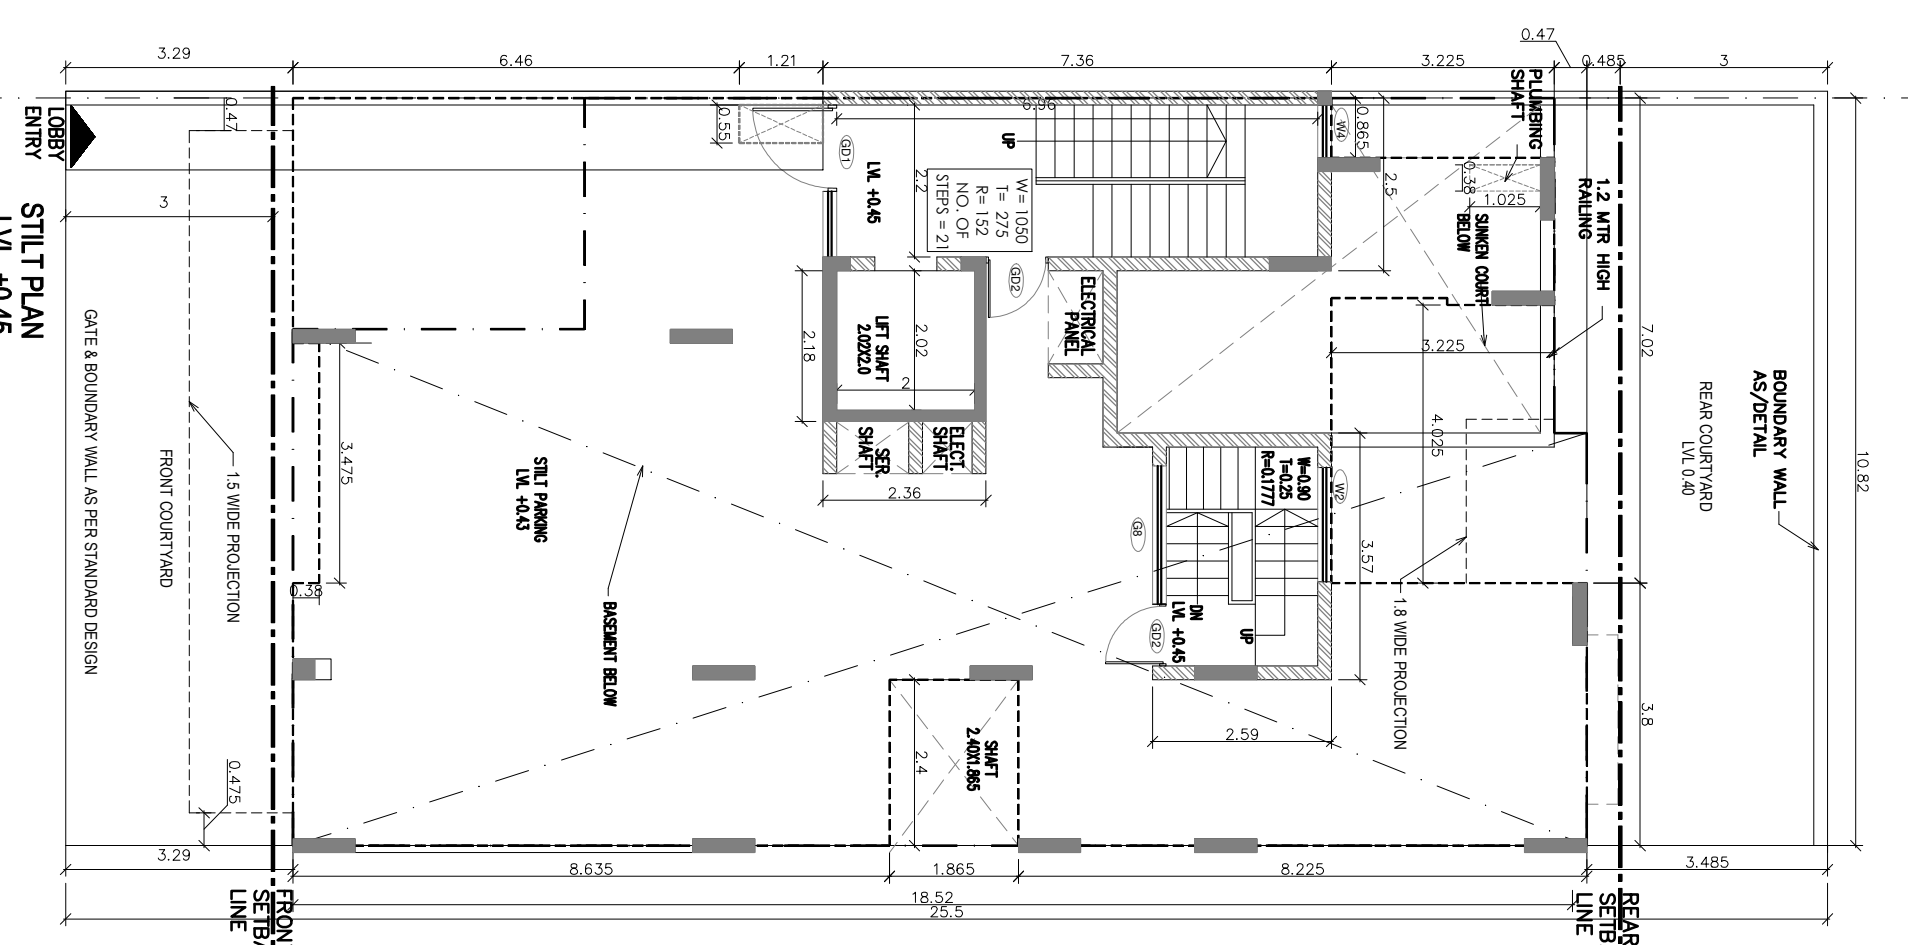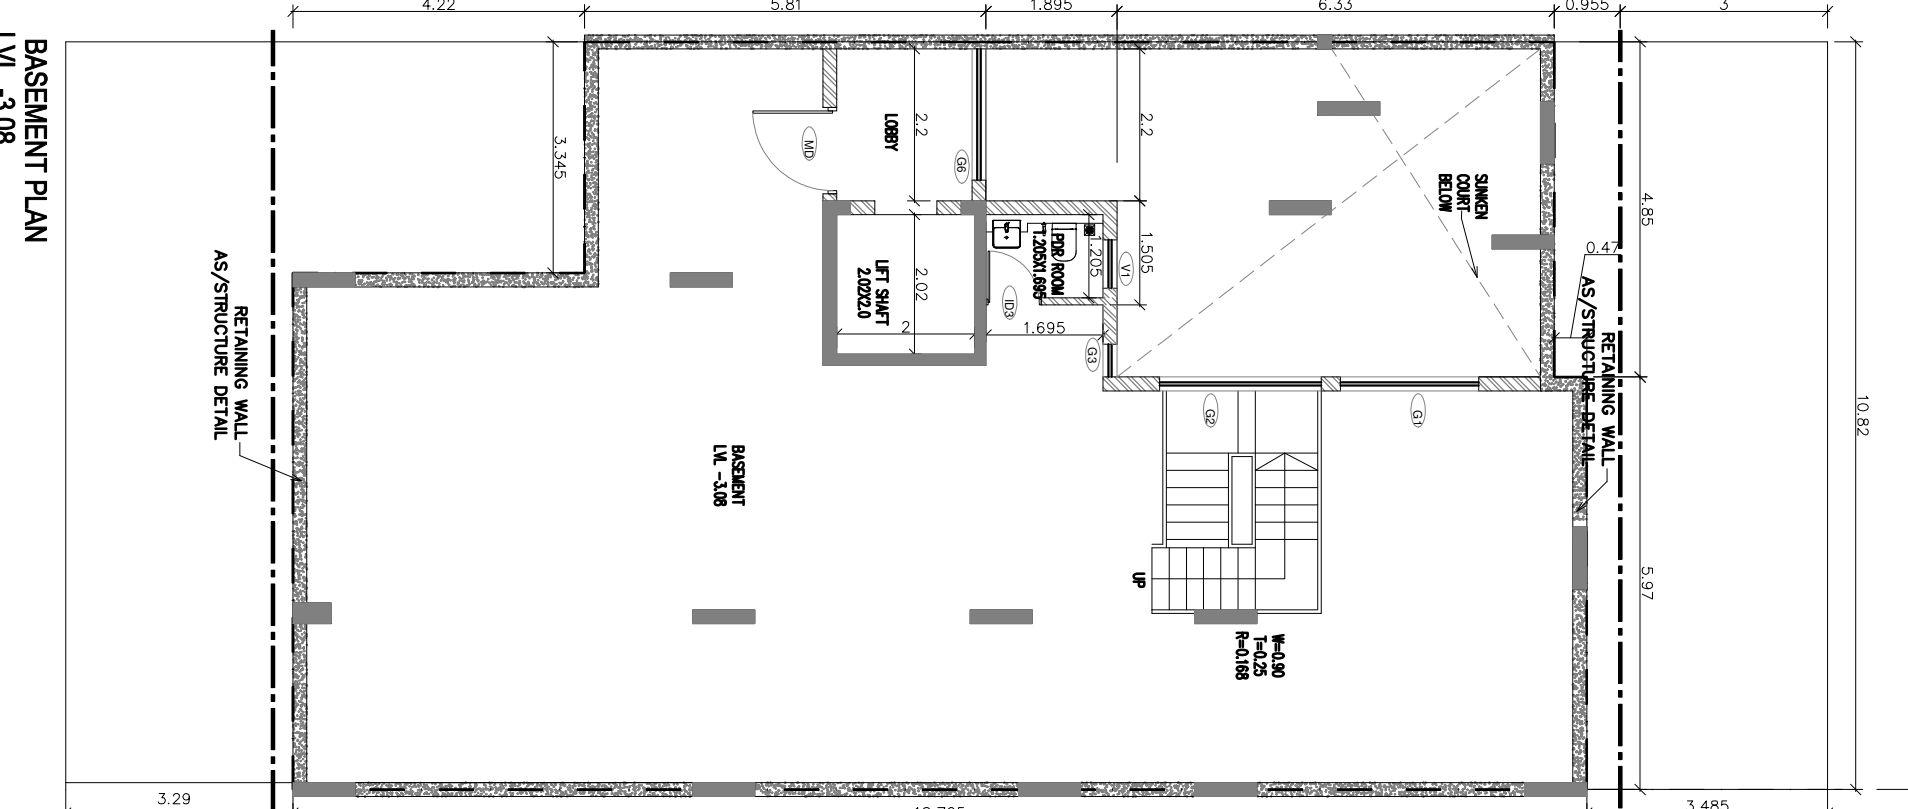

NOTE:-
THE RESPONSIBILITY OF THE STRUCTURE DRG, STRUCTURAL
DESIGN, AND FOUNDATION DESIGN, THE EARTH SHAKING
SHALL BE SOLELY OF OWNER/ENGINEER.

S.No.	D.W. No.	WIDTH (mm/RO)	LINTEL (mm/RO)	CILL (mm/RO)	SHUTTER (mm/RO)	PANEL (mm/RO)
1	M0	1250	2250	-	OPENABLE	-
2	D1	1075	2250	-	OPENABLE	-
3	D2	1075	2250	-	OPENABLE	-
4	D3	800	2250	-	OPENABLE	-
5	D4	900	2250	-	OPENABLE	-
6	D5	900	2250	-	OPENABLE	-
7	D6	1620	2250	-	OPENABLE	-
8	S01	2150	2250	-	SLIDING	-
9	S02	2000	2250	-	SLIDING	-
10	S03	2000	2250	-	SLIDING	-
11	S04	1800	2250	-	SLIDING	-
12	DW1	1250	2250	01100	OPENABLE	-
13	D1	1000	2250	-	OPENABLE	-
14	D2	900	2250	-	OPENABLE	-
15	D3	2150	2250	75	OPENABLE	-
16	D4	1650	2250	500	OPENABLE	-
17	D5	1650	2250	500	OPENABLE	-
18	D6	700	2250	500	OPENABLE	-
19	D7	700	2250	500	OPENABLE	-
20	V1	700	2250	1100	OPENABLE	-
21	V2	500	2250	1100	OPENABLE	-
22	G1	2000	6130	-	FIXED	-
23	G2	2150	2800	75	FIXED	-
24	G3	2000	2250	75	FIXED	-
25	G4	500	2250	75	FIXED	-
26	G5	1000	2250	75	FIXED	-
27	G6	2000	2250	75	FIXED	-
28	G7	2300	2250	-	OPENABLE	-
29	G02	900	2250	-	OPENABLE	-

S.No.	D.W. No.	WIDTH (mm/RO)	LINTEL (mm/RO)	CILL (mm/RO)	SHUTTER (mm/RO)	PANEL (mm/RO)
1	M0	1250	2250	-	OPENABLE	-
2	D1	1075	2250	-	OPENABLE	-
3	D2	1075	2250	-	OPENABLE	-
4	D3	800	2250	-	OPENABLE	-
5	D4	900	2250	-	OPENABLE	-
6	D5	900	2250	-	OPENABLE	-
7	D6	1620	2250	-	OPENABLE	-
8	S01	2150	2250	-	SLIDING	-
9	S02	2000	2250	-	SLIDING	-
10	S03	2000	2250	-	SLIDING	-
11	S04	1800	2250	-	SLIDING	-
12	DW1	1250	2250	01100	OPENABLE	-
13	D1	1000	2250	-	OPENABLE	-
14	D2	900	2250	-	OPENABLE	-
15	D3	2150	2250	75	OPENABLE	-
16	D4	1650	2250	500	OPENABLE	-
17	D5	1650	2250	500	OPENABLE	-
18	D6	700	2250	500	OPENABLE	-
19	D7	700	2250	500	OPENABLE	-
20	V1	700	2250	1100	OPENABLE	-
21	V2	500	2250	1100	OPENABLE	-
22	G1	2000	6130	-	FIXED	-
23	G2	2150	2800	75	FIXED	-
24	G3	2000	2250	75	FIXED	-
25	G4	500	2250	75	FIXED	-
26	G5	1000	2250	75	FIXED	-
27	G6	2000	2250	75	FIXED	-
28	G7	2300	2250	-	OPENABLE	-
29	G02	900	2250	-	OPENABLE	-

