


SUBMISSION DRAWING

Notes:

- Dimensions are not to be scaled.
- Dimensions are in millimeters unless otherwise specified.
- All windows & ventilators are operable.

Notes:


- Rear open spaces will be combined and will be shared.
- Pocket A is a Gated Complex.
- VMS system is being provided.
- Fitted DG power box up is being provided.
- Tables are mechanical ventilated.

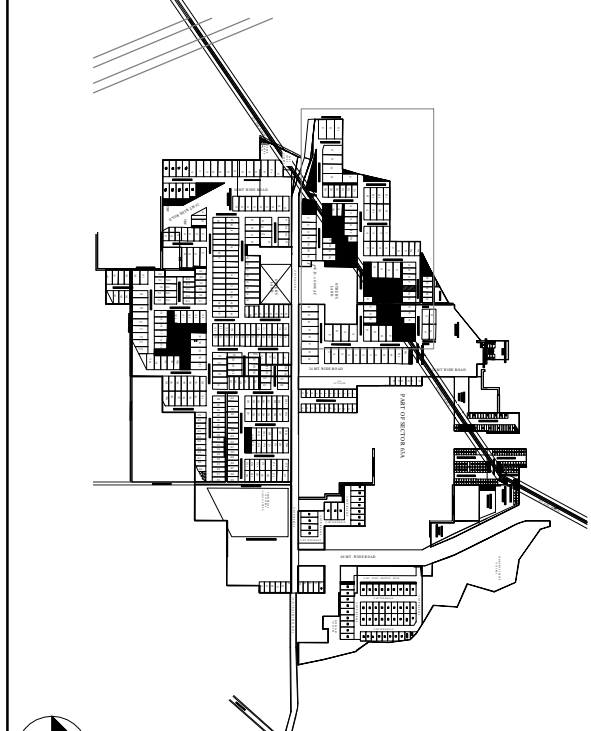

KEY PLAN (Scale: 1:500)

No.	Scale	Description
42a	1:500	Plot No. 42a
42	1:500	Plot No. 42
41	1:500	Plot No. 41
40	1:500	Plot No. 40

MIDDLE TYPOLOGY-III

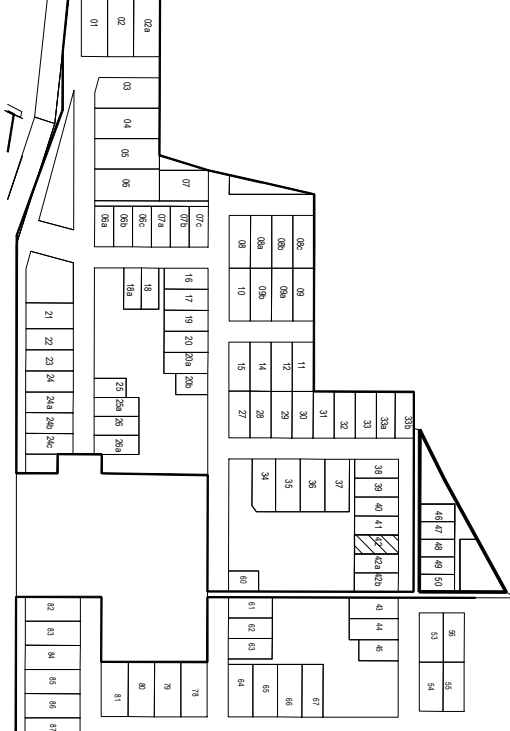

KEY PLAN (Scale: 1:500)

Sanctioned & Valid For Two Years

Architect
ARCOP ASSOCIATES P. LTD.
Per No. 588 Sec-32, Gurgaon-122001

MIDDLE TYPOLOGY-III
PLOT 269 875 SQ.M. TYPE-F1
(PLOT NO-42)
POCKET - A


Architects:
ARCOP ASSOCIATES P. LTD.
ARCOP

Building Services (MEP) Consultants:

SNC
Suniti Nayyar Consulting Engineers LLP
Head Office : 202, 203A & 203B-205B, 2nd & 3rd floor,
Sector-14, Connaught Place, New Delhi-110008 (India)
Tel : +91-11-26100000
E-mail : sncgurgaon@sncc.com

PROJECT TITLE:
AVANA PROJECTS LLP.

OWNER SIGNATURE
ARCH. SIGNATURE









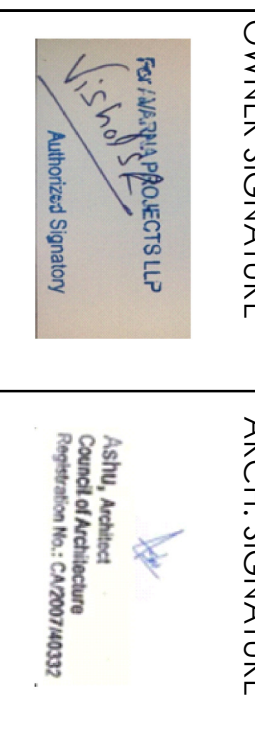


STILL FLOOR PLAN
FIRST FLOOR PLAN
SECOND FLOOR PLAN
THIRD FLOOR PLAN
FOURTH FLOOR PLAN
ROOF FLOOR PLAN
TERRACE PLAN, MUMTY
PLAN ELEVATIONS, SECTION


SCALE: 1:100

JULY 2024

DRAWING NO. A-42

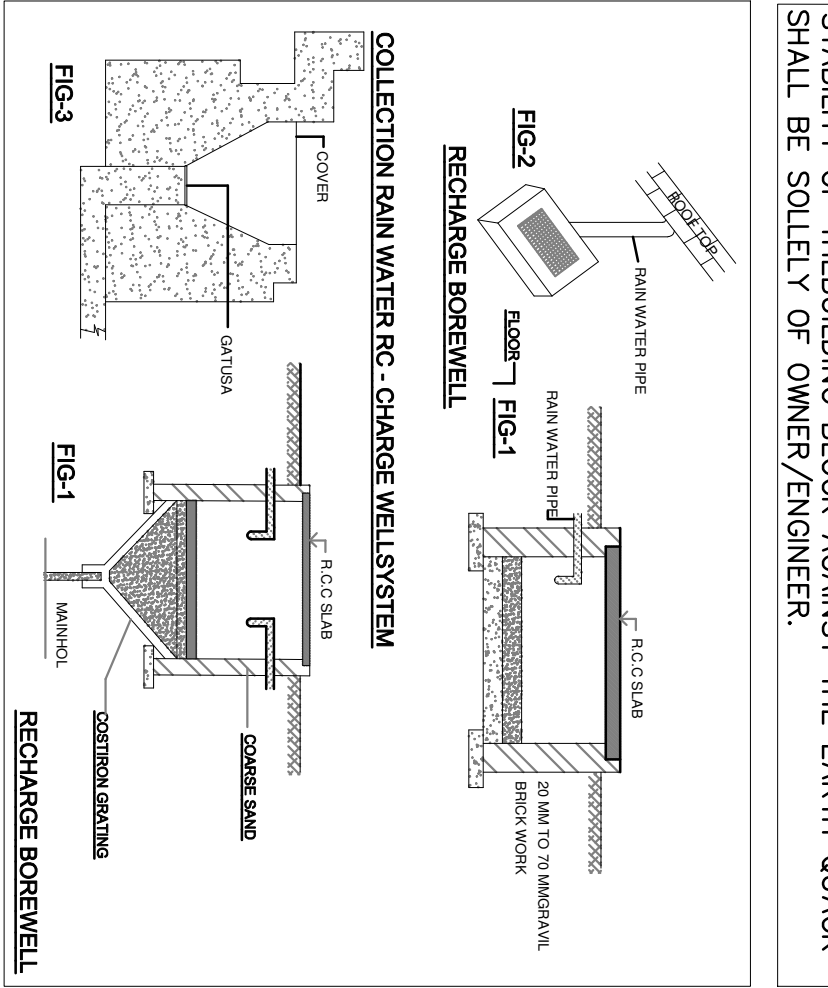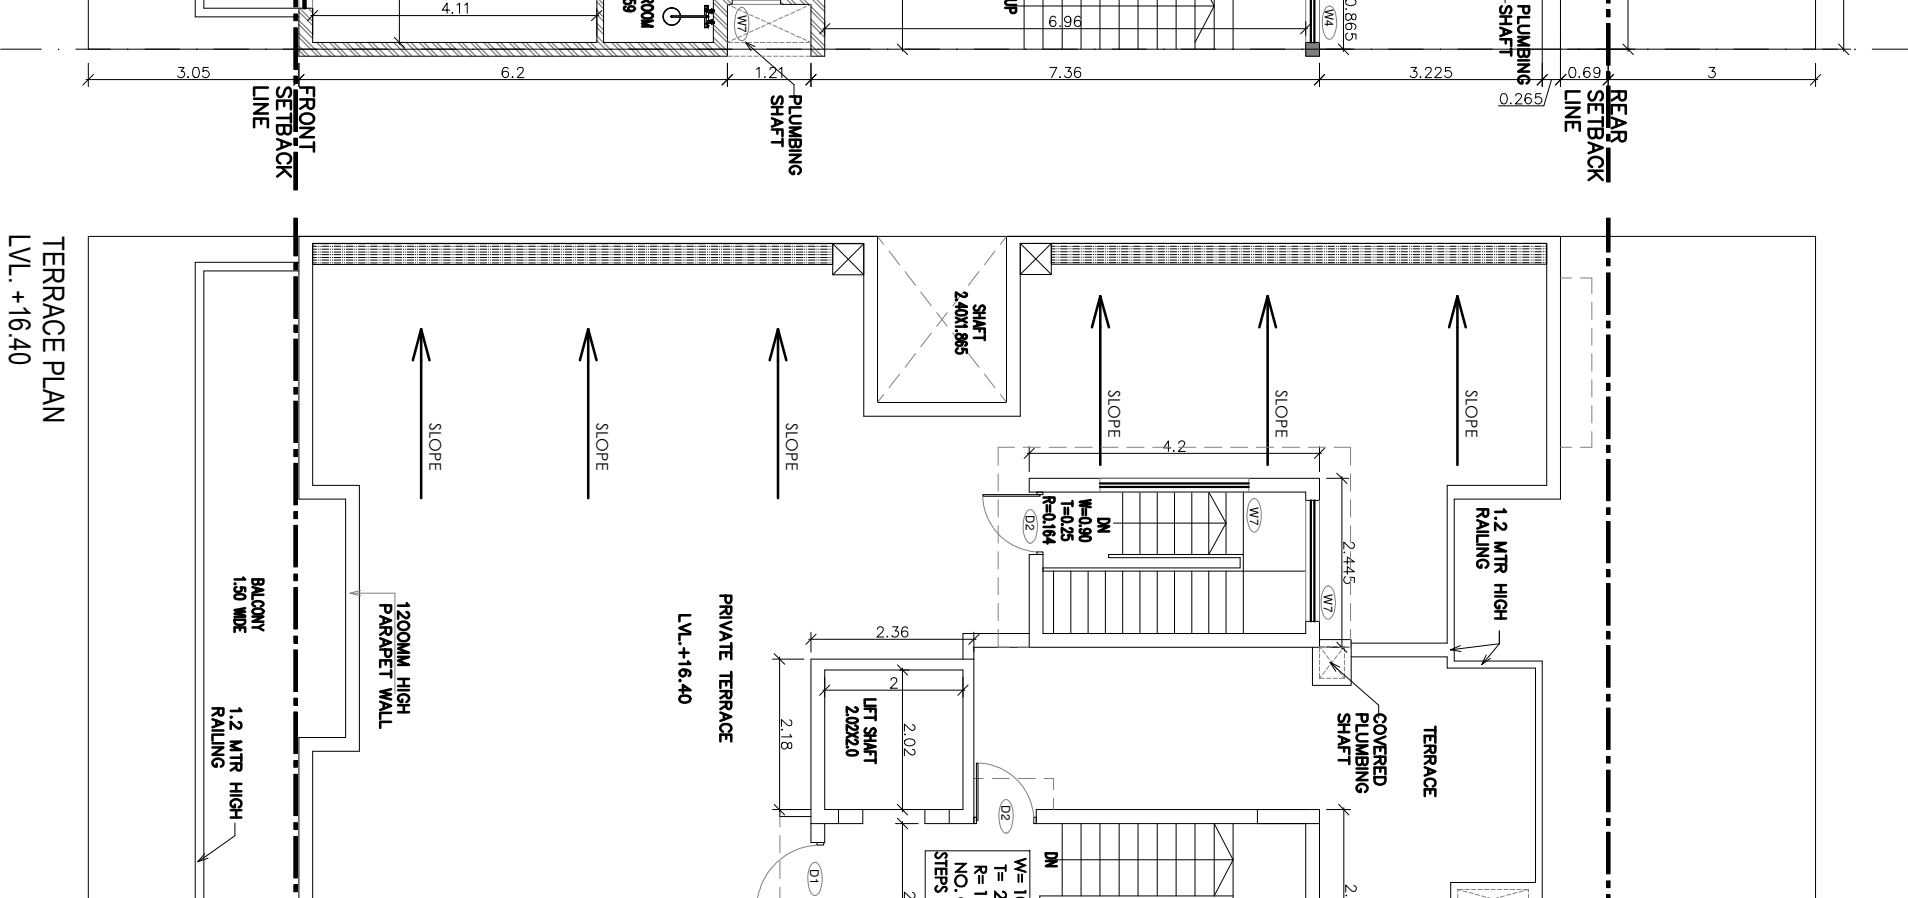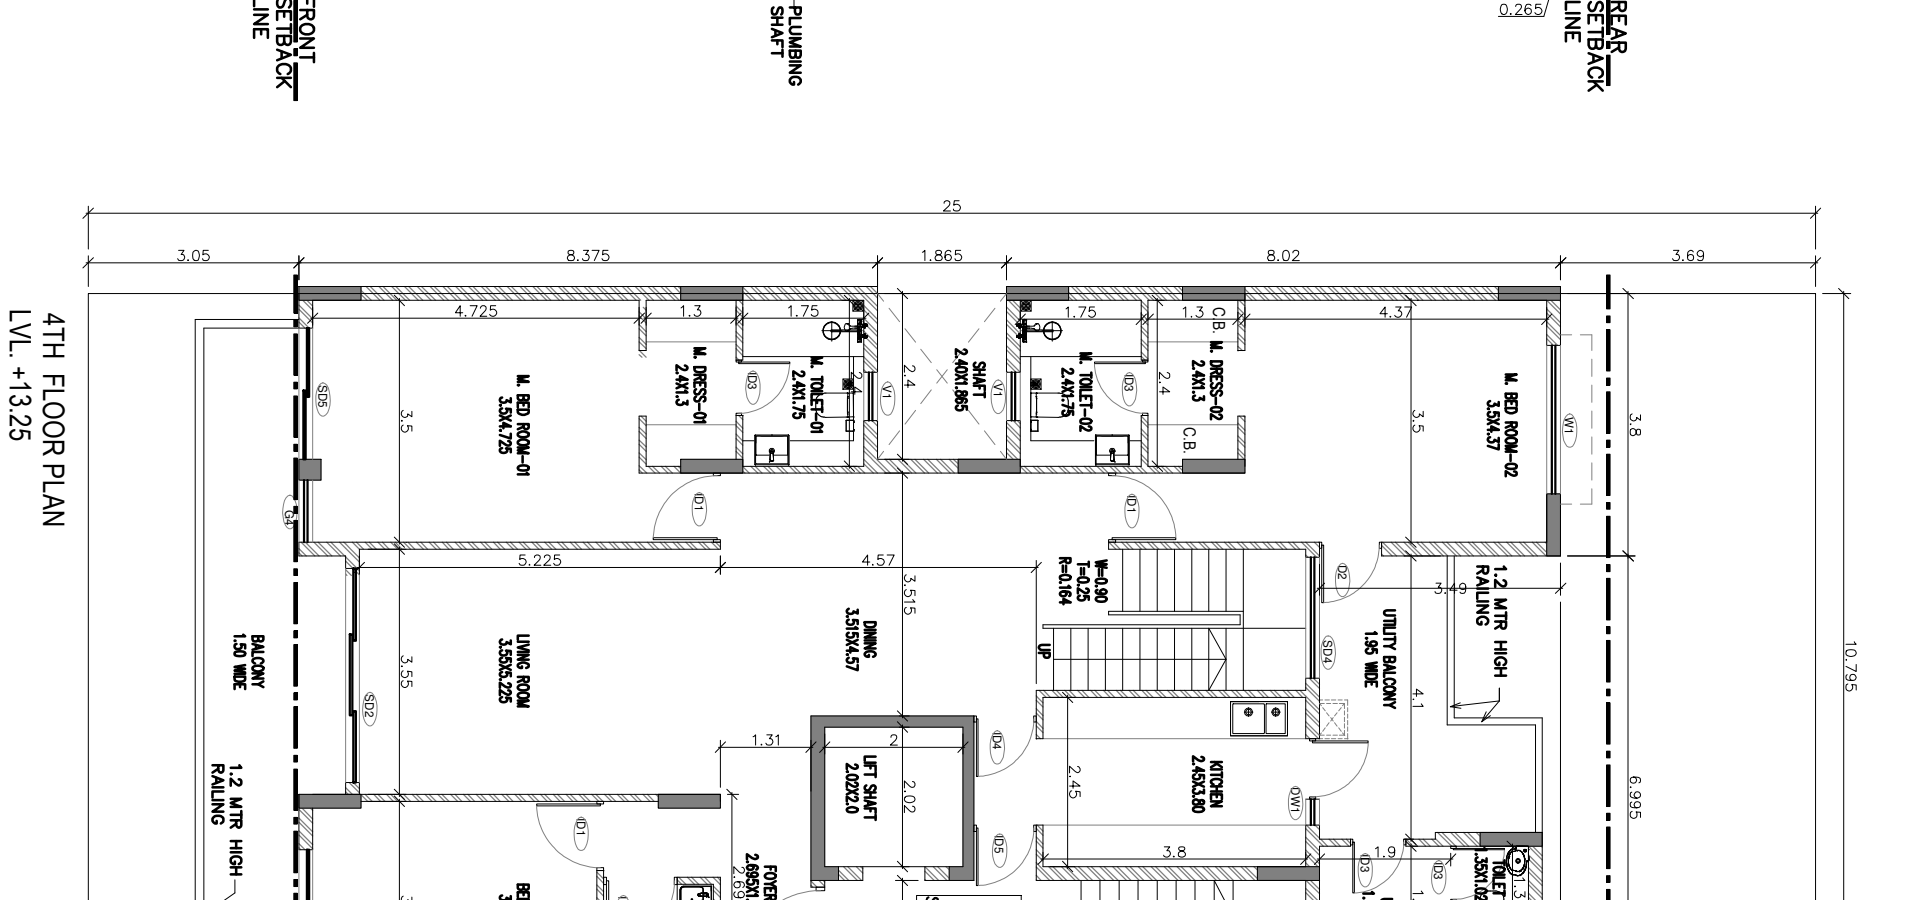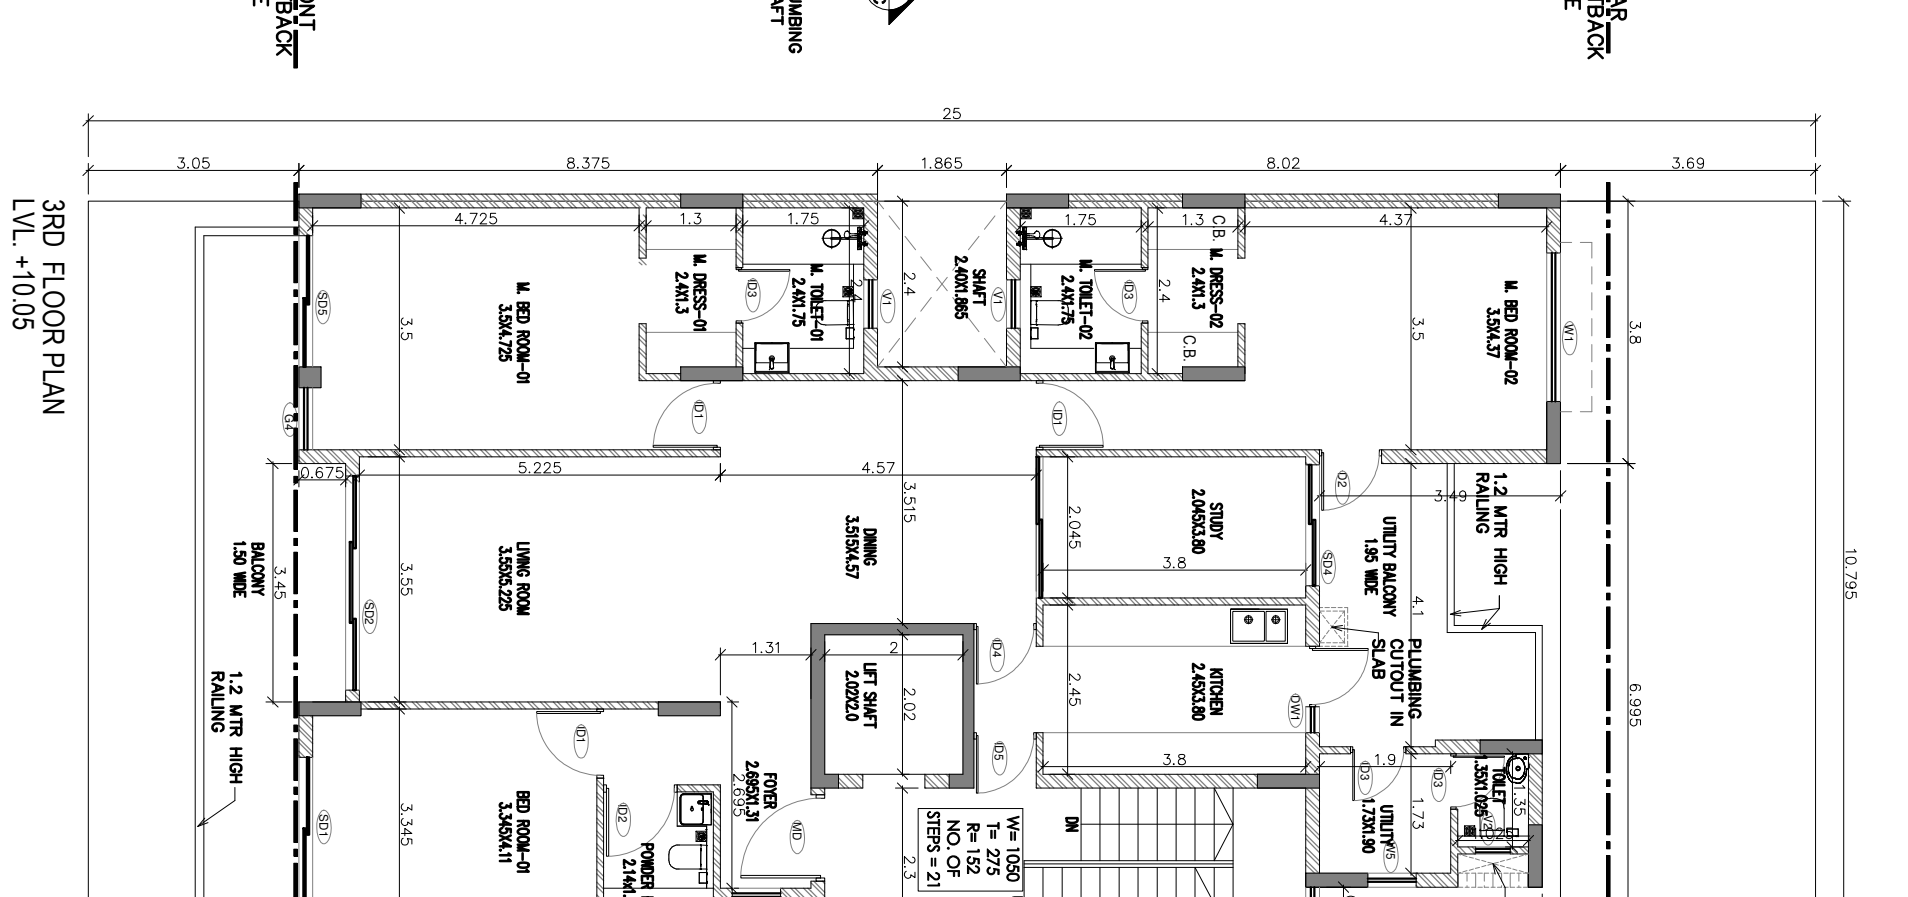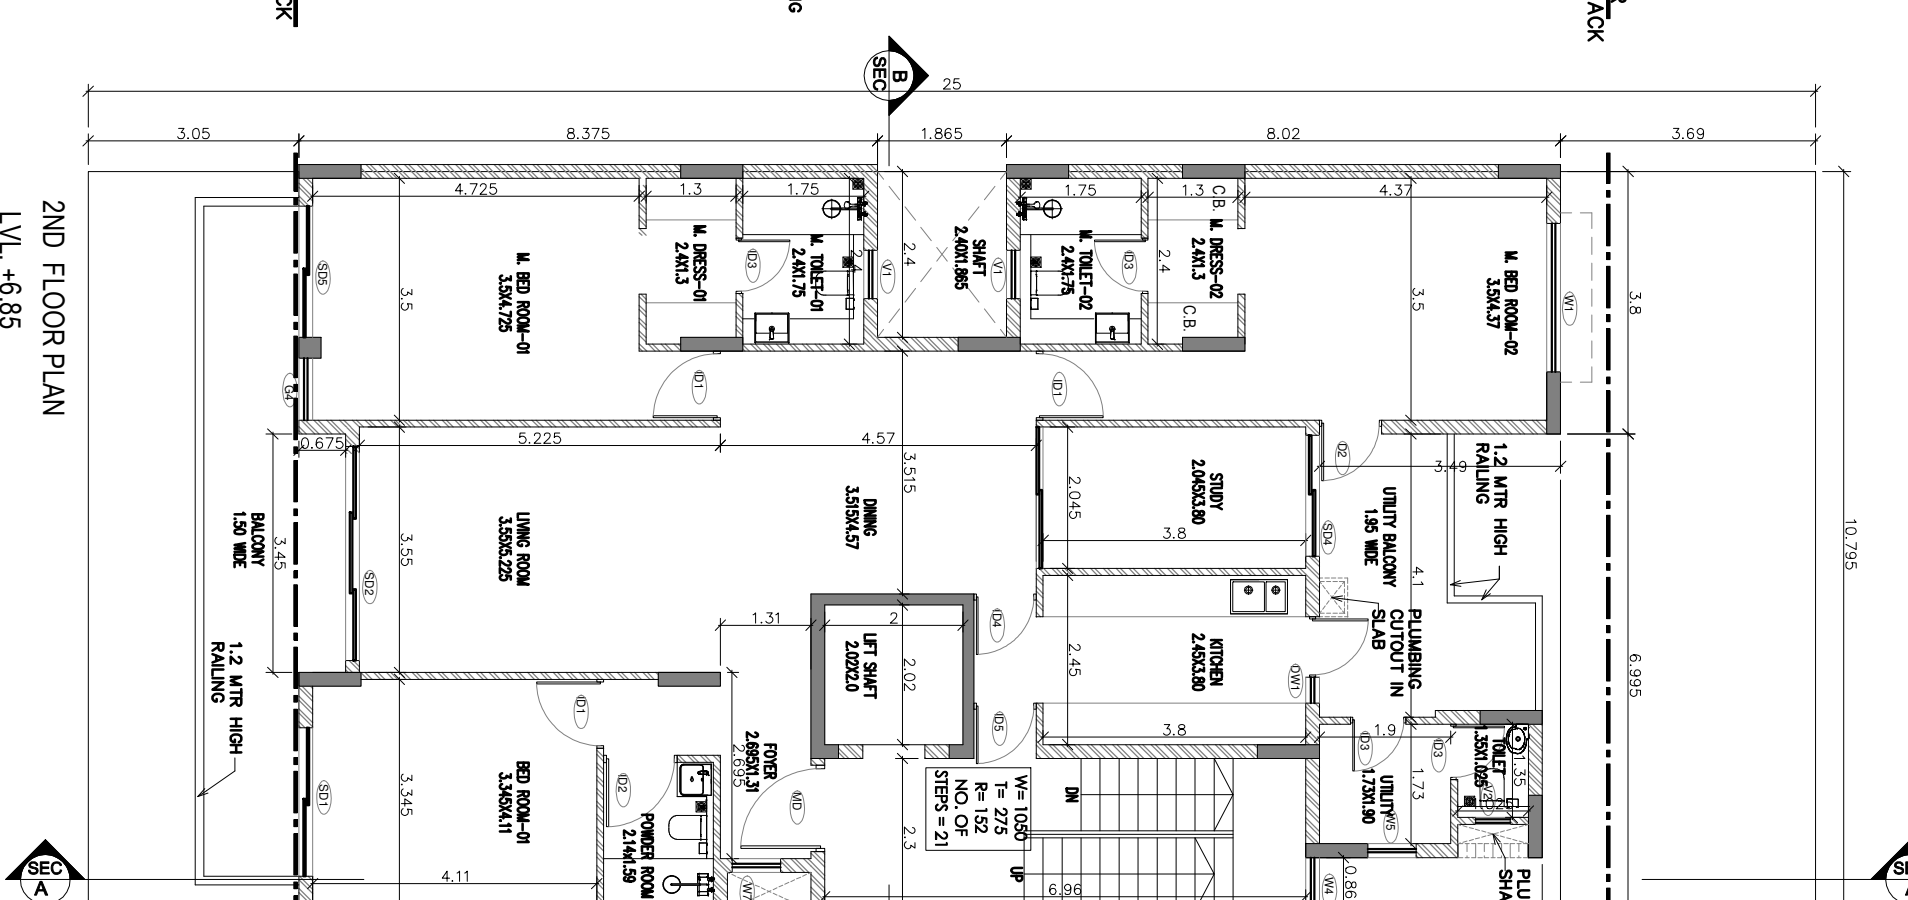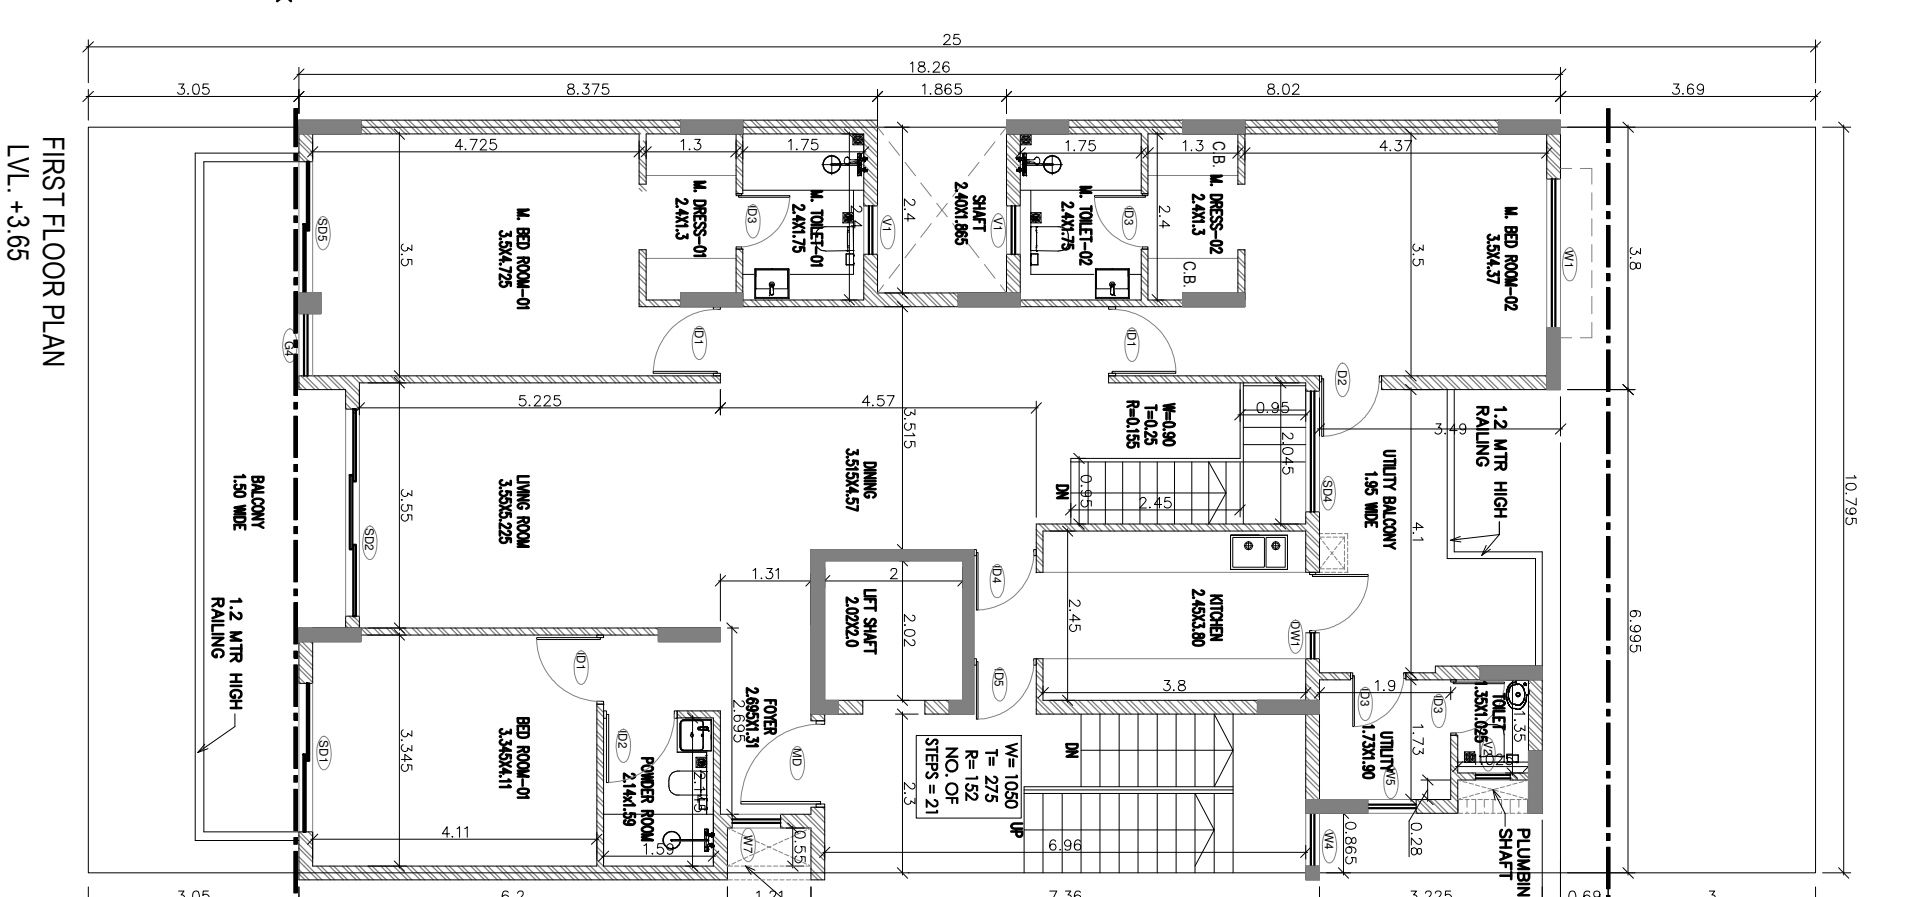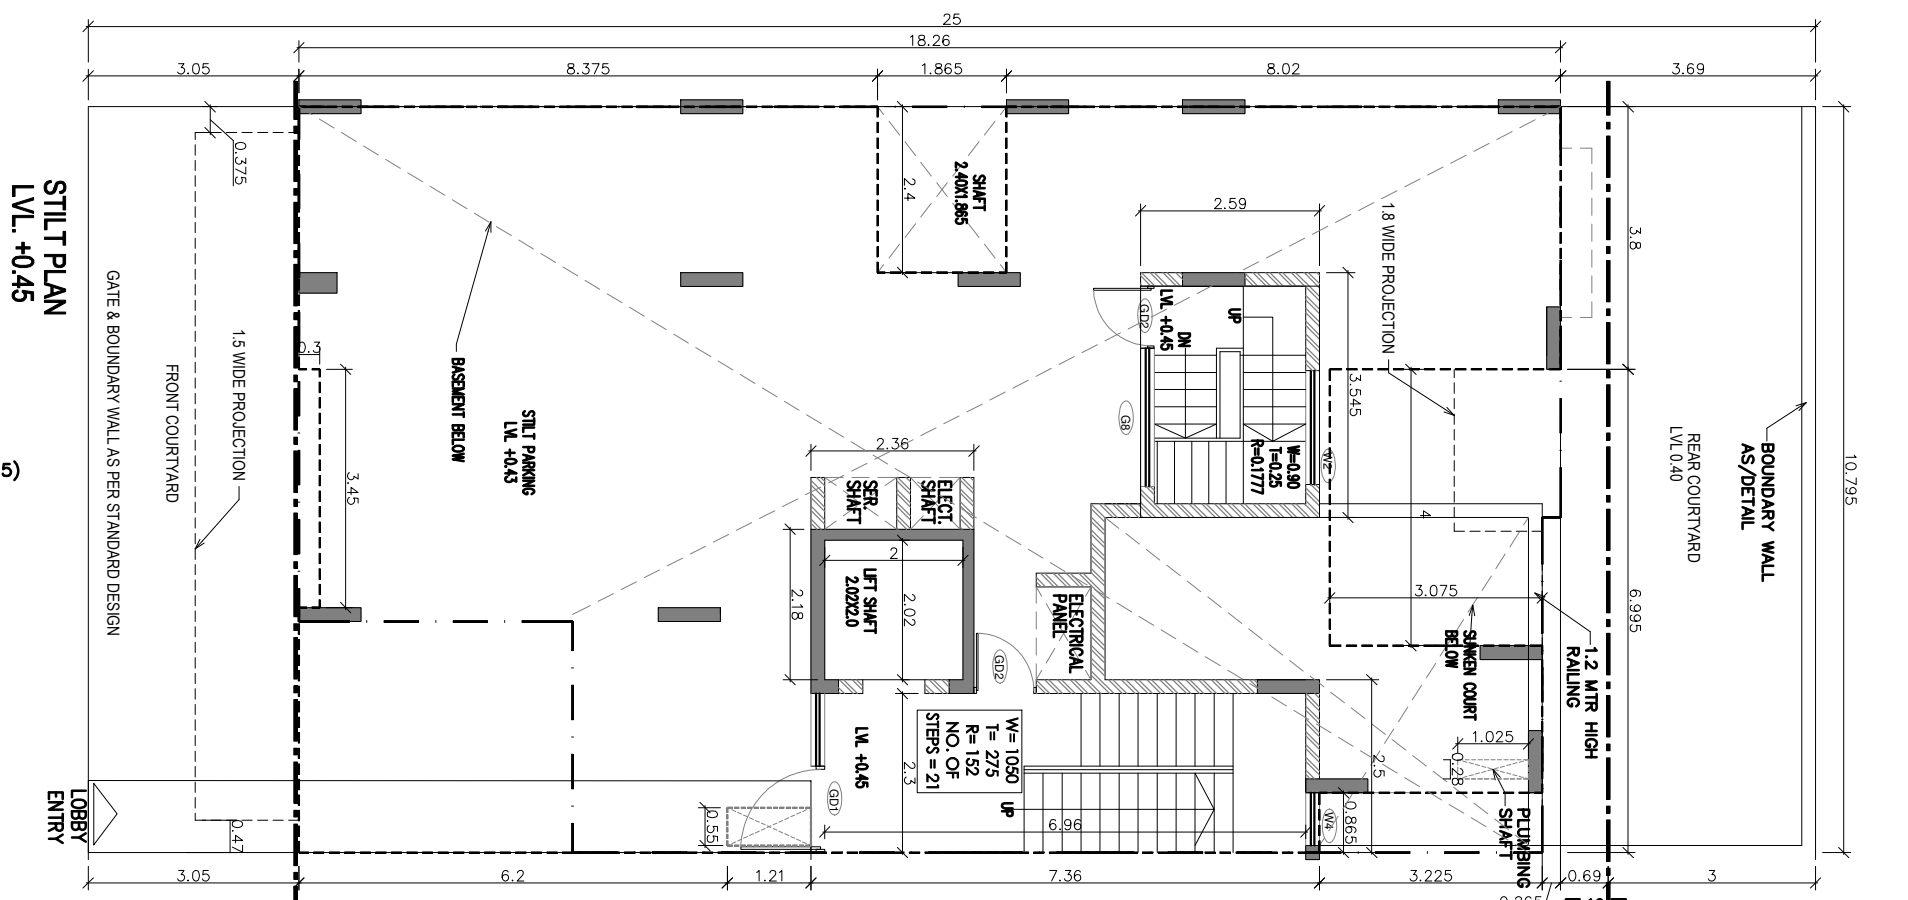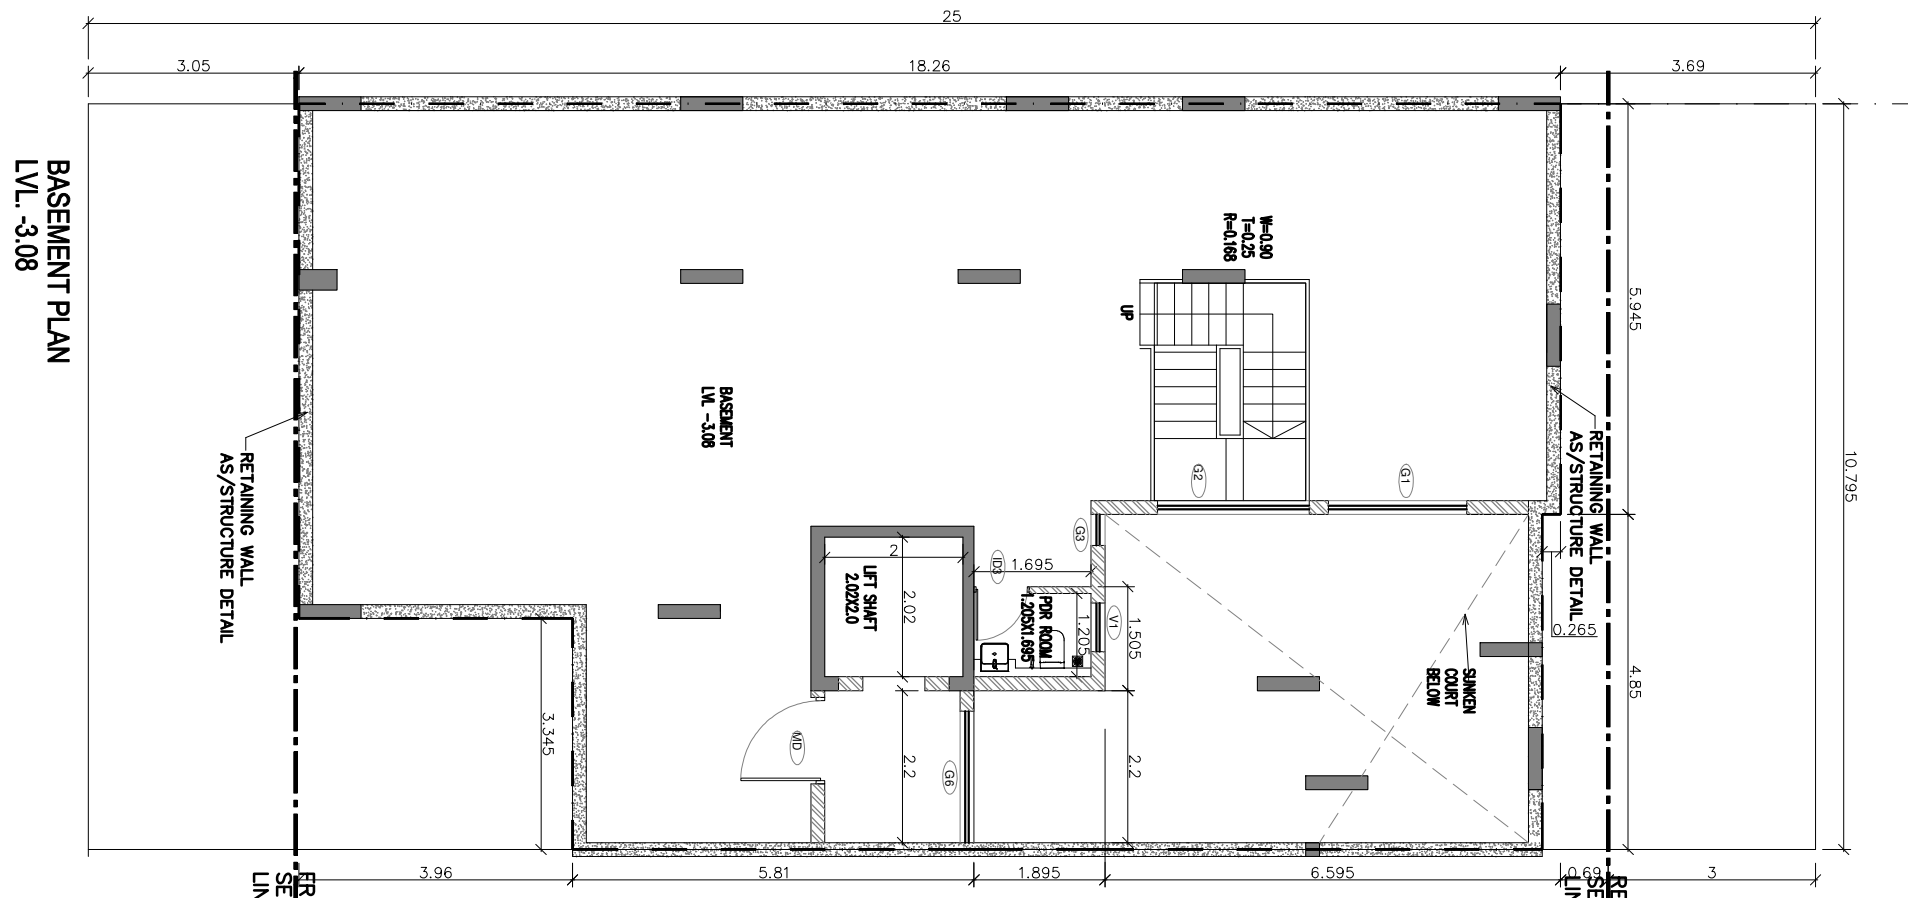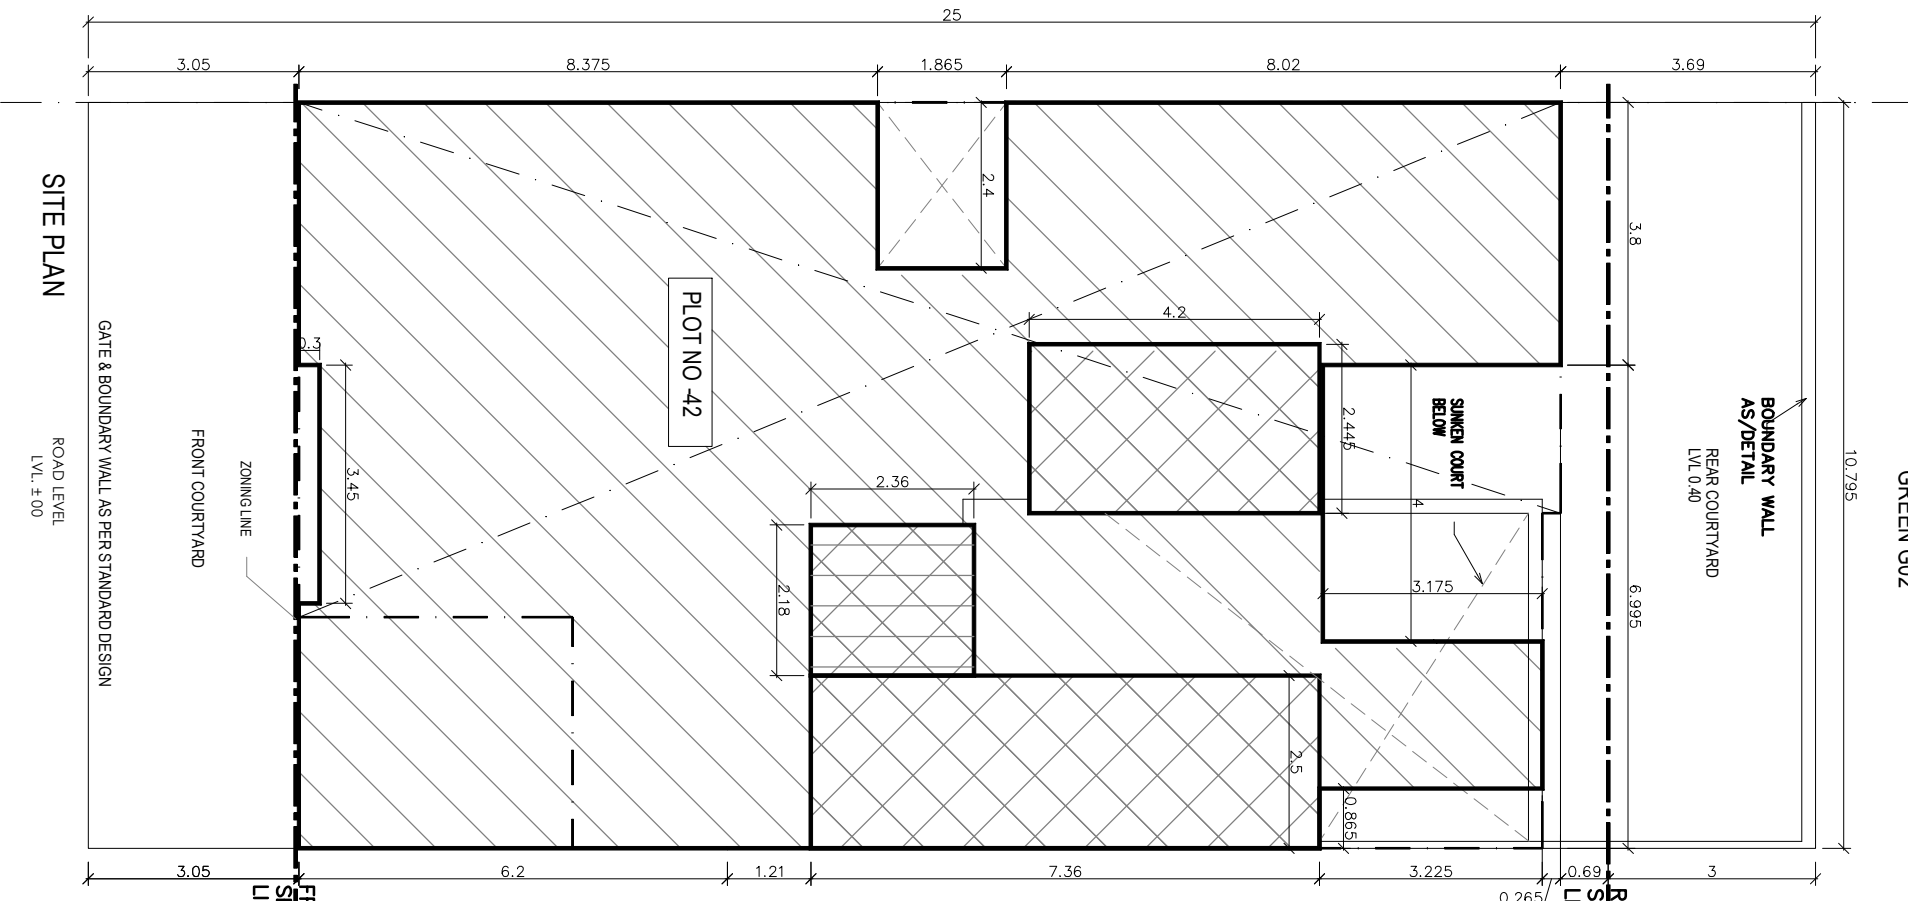

NOTE:-
THE RESPONSIBILITY OF THE STRUCTURE AND STRUCTURAL
DESIGN AND CONSTRUCTION OF THE EARTH SHAKES
SHALL BE SOLELY OF OWNER/ENGINEER.

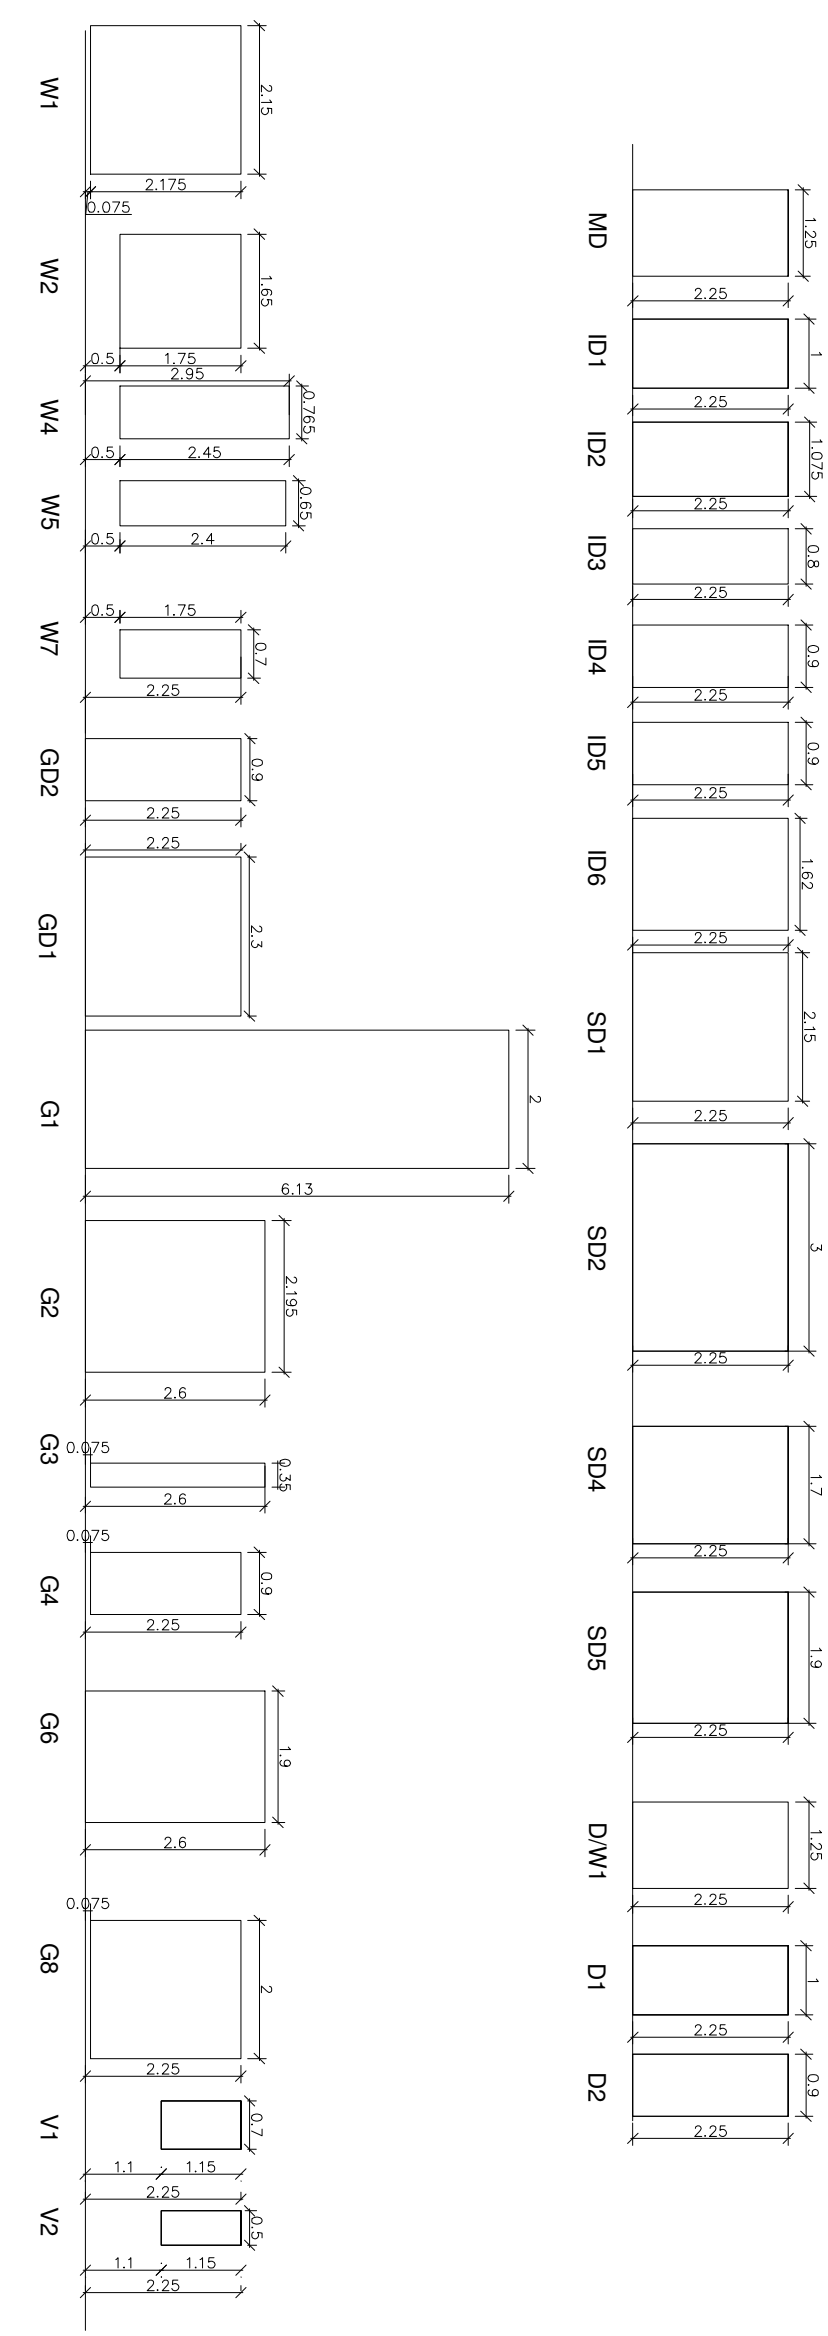

S.No.	DW No.	WIDTH (mm)	LENGTH (mm)	CLL (mm)	SHUTTER / PANEL
1	D1	1250	2250	-	OPENABLE
2	D2	1250	2250	-	OPENABLE
3	D3	1075	2250	-	OPENABLE
4	D4	800	2250	-	OPENABLE
5	D5	300	2250	-	OPENABLE
6	D6	1620	2250	-	OPENABLE
7	D7	2100	2250	-	SLIDING
8	D8	2100	2250	-	SLIDING
9	D9	1700	2250	-	SLIDING
10	D10	1700	2250	-	SLIDING
11	D11	1700	2250	-	SLIDING
12	D12	1700	2250	-	SLIDING
13	D13	1700	2250	-	SLIDING
14	D14	1700	2250	-	SLIDING
15	D15	1700	2250	-	SLIDING
16	D16	1700	2250	-	SLIDING
17	D17	1700	2250	-	SLIDING
18	D18	1700	2250	-	SLIDING
19	D19	1700	2250	-	SLIDING
20	D20	1700	2250	-	SLIDING
21	D21	1700	2250	-	SLIDING
22	D22	1700	2250	-	SLIDING
23	D23	1700	2250	-	SLIDING
24	D24	1700	2250	-	SLIDING
25	D25	1700	2250	-	SLIDING
26	D26	1700	2250	-	SLIDING
27	D27	1700	2250	-	SLIDING
28	D28	1700	2250	-	SLIDING
29	D29	1700	2250	-	SLIDING

