



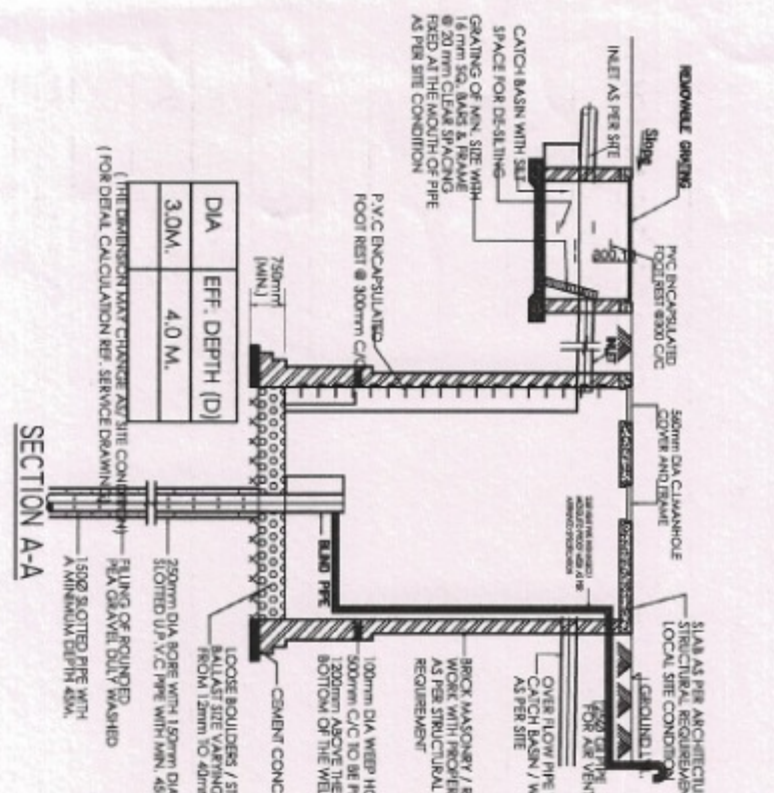

75.0 M WIDE ROAD

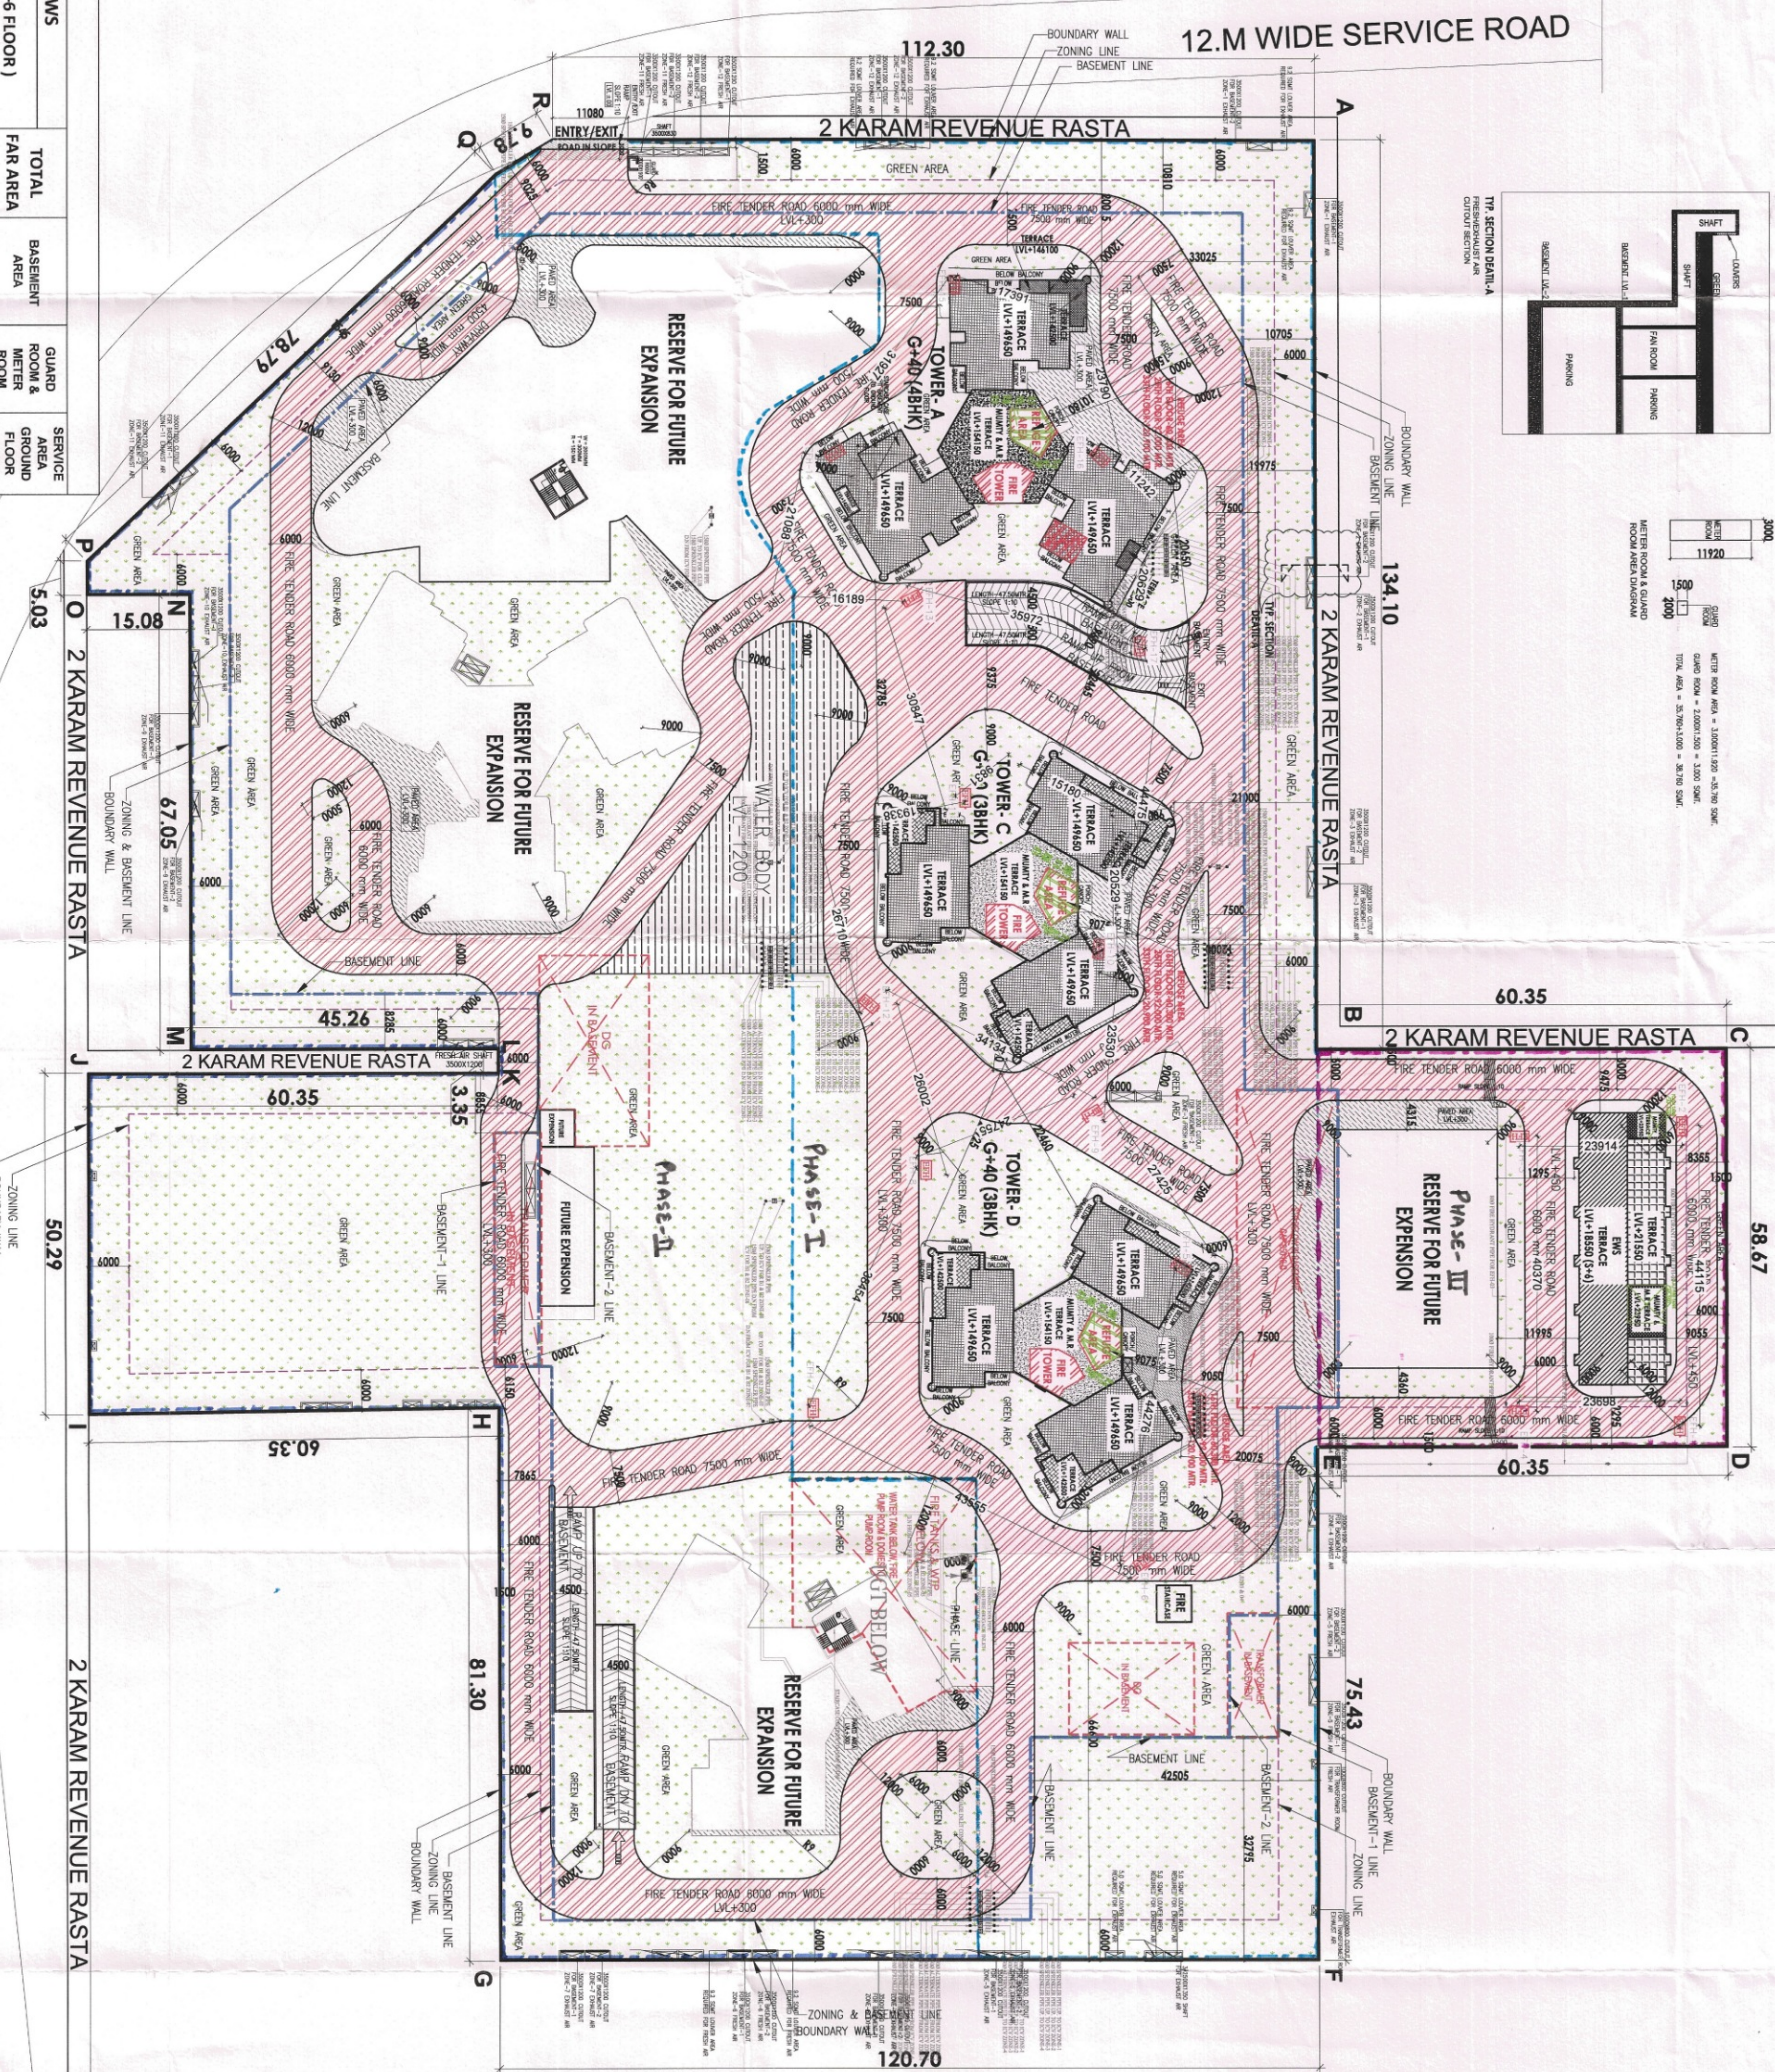

SL. NO.	BLOCK/TOWER	GROUND COVERAGE	NO. OF FLOORS
1	TOWER - A	1048.284	G+40
2	TOWER - C	888.095	G+40
3	TOWER - D	888.095	G+40
4	EW5	521.140	G+6
5	GUARD ROOM	3.000	G
6	MEET/TEE ROOM	35.760	G
	TOTAL	3385.164	

ALL BLOCKS GROUND COVERAGE AREA DETAIL

FAR & NON-FAR DETAILS (FLOOR WISE OF ALL BLOCK)																													
TYPE	TOWER-A (G+40 FLOOR)						RESIDENTIAL TOWERS						TOWER-D (G+40 FLOOR)						EWS (S+6 FLOOR)						TOTAL FAR AREA		BASINENT AREA	TOTAL ROOM & METER ROOM TOWER-A	SERVICE ROOM & METER ROOM TOWER-A
	FAR	NON-FAR	BUILT-UP AREA	FAR	NON-FAR	BUILT-UP AREA	FAR	NON-FAR	BUILT-UP AREA	FAR	NON-FAR	BUILT-UP AREA	FAR	NON-FAR	BUILT-UP AREA	FAR	NON-FAR	BUILT-UP AREA	FAR	NON-FAR									
BUILDING BLOCKS	BASINENT-1	SO.MT	SO.MT	SO.MT	SO.MT	SO.MT	SO.MT	SO.MT	SO.MT	SO.MT	SO.MT	SO.MT	SO.MT	SO.MT	SO.MT	SO.MT	SO.MT	SO.MT	SO.MT	SO.MT	0	0	28893.777	25941.458	38.70	96.805			
	BASINENT-2	784.89	1004.794	226.54	151.64	888.95	226.54	151.64	888.95	226.54	151.64	888.95	78.10	445.250	521.430	0	0	1835	0	0	1835	0	0	1835	0	0			
	1ST FLOOR	758.83	99.447	818.000	99.447	587.892	99.447	647.039	99.447	647.039	99.447	647.039	469.492	31.117	500.609	2465	0	1835	0	0	1835	0	0	1835	0	0			
	2ND FLOOR	757.970	99.447	811.117	99.447	587.892	99.447	647.039	99.447	647.039	99.447	647.039	469.492	31.117	500.609	2465	0	1835	0	0	1835	0	0	1835	0	0			
	3RD FLOOR	763.543	99.447	822.690	99.447	587.892	99.447	647.039	99.447	647.039	99.447	647.039	469.492	31.117	500.609	2410	0	1835	0	0	1835	0	0	1835	0	0			
	4TH FLOOR	768.853	99.447	818.000	99.447	587.892	99.447	647.039	99.447	647.039	99.447	647.039	469.492	31.117	500.609	2410	0	1835	0	0	1835	0	0	1835	0	0			
	5TH FLOOR	763.543	99.447	822.690	99.447	587.892	99.447	647.039	99.447	647.039	99.447	647.039	469.492	31.117	500.609	2410	0	1835	0	0	1835	0	0	1835	0	0			
	6TH FLOOR	763.543	99.447	822.690	99.447	587.892	99.447	647.039	99.447	647.039	99.447	647.039	469.492	31.117	500.609	2410	0	1835	0	0	1835	0	0	1835	0	0			
	7TH FLOOR	768.853	99.447	818.000	99.447	587.892	99.447	647.039	99.447	647.039	99.447	647.039	469.492	31.117	500.609	2410	0	1835	0	0	1835	0	0	1835	0	0			
	8TH FLOOR	763.543	99.447	822.690	99.447	587.892	99.447	647.039	99.447	647.039	99.447	647.039	469.492	31.117	500.609	2410	0	1835	0	0	1835	0	0	1835	0	0			
9TH FLOOR	763.543	99.447	822.690	99.447	587.892	99.447	647.039	99.447	647.039	99.447	647.039	469.492	31.117	500.609	2410	0	1835	0	0	1835	0	0	1835	0	0				
10TH FLOOR	757.970	99.447	811.117	99.447	587.892	99.447	647.039	99.447	647.039	99.447	647.039	469.492	31.117	500.609	2410	0	1835	0	0	1835	0	0	1835	0	0				
11TH FLOOR	768.853	99.447	818.000	99.447	587.892	99.447	647.039	99.447	647.039	99.447	647.039	469.492	31.117	500.609	2410	0	1835	0	0	1835	0	0	1835	0	0				
12TH FLOOR	763.543	99.447	822.690	99.447	587.892	99.447	647.039	99.447	647.039	99.447	647.039	469.492	31.117	500.609	2410	0	1835	0	0	1835	0	0	1835	0	0				
13TH FLOOR	763.543	99.447	822.690	99.447	587.892	99.447	647.039	99.447	647.039	99.447	647.039	469.492	31.117	500.609	2410	0	1835	0	0	1835	0	0	1835	0	0				
14TH FLOOR	757.970	99.447	811.117	99.447	587.892	99.447	647.039	99.447	647.039	99.447	647.039	469.492	31.117	500.609	2410	0	1835	0	0	1835	0	0	1835	0	0				
15TH FLOOR	763.543	99.447	822.690	99.447	587.892	99.447	647.039	99.447	647.039	99.447	647.039	469.492	31.117	500.609	2410	0	1835	0	0	1835	0	0	1835	0	0				
16TH FLOOR	763.543	99.447	822.690	99.447	587.892	99.447	647.039	99.447	647.039	99.447	647.039	469.492	31.117	500.609	2410	0	1835	0	0	1835	0	0	1835	0	0				
17TH FLOOR	757.970	99.447	811.117	99.447	587.892	99.447	647.039	99.447	647.039	99.447	647.039	469.492	31.117	500.609	2410	0	1835	0	0	1835	0	0	1835	0	0				
18TH FLOOR	768.853	99.447	818.000	99.447	587.892	99.447	647.039	99.447	647.039	99.447	647.039	469.492	31.117	500.609	2410	0	1835	0	0	1835	0	0	1835	0	0				
19TH FLOOR	763.543	99.447	822.690	99.447	587.892	99.447	647.039	99.447	647.039	99.447	647.039	469.492	31.117	500.609	2410	0	1835	0	0	1835	0	0	1835	0	0				
20TH FLOOR	763.543	99.447	822.690	99.447	587.892	99.447	647.039	99.447	647.039	99.447	647.039	469.492	31.117	500.609	2410	0	1835	0	0	1835	0	0	1835	0	0				
21TH FLOOR	763.543	99.447	822.690	99.447	587.892	99.447	647.039	99.447	647.039	99.447	647.039	469.492	31.117	500.609	2410	0	1835	0	0	1835	0	0	1835	0	0				
22ND FLOOR	757.970	99.447	811.117	99.447	587.892	99.447	647.039	99.447	647.039	99.447	647.039	469.492	31.117	500.609	2410	0	1835	0	0	1835	0	0	1835	0	0				
23RD FLOOR	763.543	99.447	822.690	99.447	587.892	99.447	647.039	99.447	647.039	99.447	647.039	469.492	31.117	500.609	2410	0	1835	0	0	1835	0	0	1835	0	0				
24TH FLOOR	763.543	99.447	822.690	99.447	587.892	99.447	647.039	99.447	647.039	99.447	647.039	469.492	31.117	500.609	2410	0	1835	0	0	1835	0	0	1835	0	0				
25TH FLOOR	768.853	99.447	818.000	99.447	587.892	99.447	647.039	99.447	647.039	99.447	647.039	469.492	31.117	500.609	2410	0	1835	0	0	1835	0	0	1835	0	0				
26TH FLOOR	763.543	99.447	822.690	99.447	587.892	99.447	647.039	99.447	647.039	99.447	647.039	469.492	31.117	500.609	2410	0	1835	0	0	1835	0	0	1835	0	0				
27TH FLOOR	763.543	99.447	822.690	99.447	587.892	99.447	647.039	99.447	647.039	99.447	647.039	469.492	31.117	500.609	2410	0	1835	0	0	1835	0	0	1835	0	0				
28TH FLOOR	757.970	99.447	811.117	99.447	587.892	99.447	647.039	99.447	647.039	99.447	647.039	469.492	31.117	500.609	2410	0	1835	0	0	1835	0	0	1835	0	0				
29TH FLOOR	763.543	99.447	822.690	99.447	587.892	99.447	647.039	99.447	647.039	99.447	647.039	469.492	31.117	500.609	2410	0	1835	0	0	1835	0	0	1835	0	0				
30TH FLOOR	763.543	99.447	822.690	99.447	587.892	99.447	647.039	99.447	647.039	99.447	647.039	469.492	31.117	500.609	2410	0	1835	0	0	1835	0	0	1835	0	0				
31ST FLOOR	768.853	99.447	818.000	99.447	587.892	99.447	647.039	99.447	647.039	99.447	647.039	469.492	31.117	500.609	2410	0	1835	0	0	1835	0	0	1835	0	0				
32ND FLOOR	763.543	99.447	822.690	99.447	587.892	99.447	647.039	99.447	647.039	99.447	647.039	469.492	31.117	500.609	2410	0	1835	0	0	1835	0	0	1835	0	0				
33RD FLOOR	763.543	99.447	822.690	99.447	587.892	99.447	647.039	99.447	647.039	99.447	647.039	469.492	31.117	500.609	2410	0	1835	0	0	1835	0	0	1835	0	0				
34TH FLOOR	768.853	99.447	818.000	99.447	587.892	99.447	647.039	99.447	647.039	99.447	647.039	469.492	31.117	500.609	2410	0	1835	0	0	1835	0	0	1835	0	0				
35TH FLOOR	763.543	99.447	822.690	99.447	587.892	99.447	647.039	99.447	647.039	99.447	647.039	469.492	31.117	500.609	2410	0	1835	0	0	1835	0	0	1835	0	0				
36TH FLOOR	763.543	99.447	822.690	99.447	587.892	99.447	647.039	99.447	647.039	99.447	647.039	469.492	31.117	500.609	2410	0	1835	0	0	1835	0	0	1835	0	0				
37TH FLOOR	757.970	99.447	811.117	99.447	587.892	99.447	647.039	99.447	647.039	99.447	647.039	469.492	31.117	500.609	2410	0	1835	0	0	1835	0	0	1835	0	0				
38TH FLOOR	763.543	99.447	822.690	99.447	587.892	99.447	647.039	99.447	647.039	99.447	647.039	469.492	31.117	500.609	2410	0	1835	0	0	1835	0	0	1835	0	0				
39TH FLOOR	763.543	99.447	822.690	99.447	587.892	99.447	647.039	99.447	647.039	99.447	647.039	469.492	31.117	500.609	2410	0	1835	0	0	1835	0	0	1835	0	0				
40TH FLOOR	768.853	99.447	818.000	99.447	587.892	99.447	647.039	99.447	647.039	99.447	647.039	469.492	31.117	500.609	2410	0	1835	0	0	1835	0	0	1835	0	0				
41ST FLOOR	763.543	99.447	822.690	99.447	587.892	99.447	647.039	99.447	647.039	99.447	647.039	469.492	31.117	500.609	2410	0	1835	0	0	1835	0	0	1835	0	0				
42ND FLOOR	763.543	99.447	822.690	99.447	587.892	99.447	647.039	99.447	647.039	99.447	647.039	469.492	31.117	500.609	2410	0	1835	0	0	1835	0	0	1835	0	0				
43RD FLOOR	757.970	99.447	811.117	99.447	587.892	99.447	647.039	99.447	647.039	99.447	647.039	469.492	31.117	500.609	2410	0	1835	0	0	1835	0	0	1835	0	0				
44TH FLOOR	763.543	99.447	822.690	99.447	587.892	99.447	647.039	99.447	647.039	99.447	647.039	469.492	31.117	500.609	2410	0	1835	0	0	1835	0	0	1835	0	0				
45TH FLOOR	763.543	99.447	822.690	99.447	587.892	99.447	647.039	99.447	647.039	99.447	647.039	469.492	31.117	500.609	2410	0	1835	0	0	1835	0	0	1835	0	0				
46TH FLOOR	768.853	99.447	818.000	99.447	587.892	99.447	647.039	99.447	647.039	99.447	647.039	469.492																	

[illegible]

LEGEND:-	
	EXISTING WATER SUPPLY LINE
	PROPOSED DOMESTIC WATER SUPPLY LINE
	CHAMBERE-500X300MM (600X600MM)
LEGEND:-	
	EXISTING IRRIGATION WATER SUPPLY LINE
	IRRIGATION WATER SUPPLY LINE
	EXTERNAL GARDEN HYDRANT
	CHAMBERE-500X300MM (600X600MM)

			
C.L.	CONNECTION LEVEL	C.L.	STRIP MANHOLE
			RECTANGULAR RECESSED COVER
			Mt.-600x500mm
			RAIN WATER HARVESTING PIT
LEGEND:-		LEGEND:-	
—	SEWER PIPE	—	SEWER PIPE
G.L.	GROUND LEVEL	G.L.	GROUND LEVEL
I.L.	INVERT LEVEL	I.L.	INVERT LEVEL
C.L.	CONNECTION LEVEL	C.L.	CONNECTION LEVEL
			
	SEWER MANHOLE		SEWER MANHOLE
	RECTANGULAR RECESSED		RECTANGULAR RECESSED
	COVER Mt.-600x500mm.		COVER Mt.-600x500mm.

	EXTERNAL FIRE HYDRANT
	HYDRANT FIRE BRIGADE INLET CONNECTION
	SPRINKLER FIRE BRIGADE INLET CONNECTION


1. C.F.I. WILL BE PROVIDED BY THE ARCHITECT
2. SOLAR ASSISTED HEATING SYSTEM SHALL BE PROVIDED BY THE ARCHITECT
3. PERMITS SHALL BE OBTAINED BY THE ARCHITECT
4. COMPETENT AUTHORITY SHALL BE OBTAINED BY THE ARCHITECT
5. BURGULAR ALARM SHALL BE PROVIDED BY THE ARCHITECT
6. THE RESPONSIBILITY FOR THE DESIGN OF THE RAIN WATER HARVESTING SYSTEM SHALL BE PROVIDED BY THE ARCHITECT
7. RAIN WATER HARVESTING SYSTEM SHALL BE PROVIDED BY THE ARCHITECT
8. CANNOT SHALL BE ENTIRELY PROVIDED BY THE ARCHITECT & ENGINEER
9. ALL BUILDING BLOCKS SHALL BE PROVIDED BY THE ARCHITECT
10. CONDITIONED AND AIR SHALL BE PROVIDED BY THE ARCHITECT

1. CFT WILL BE PROVIDED.
2. SODA ASSISTANT SHALL PROVIDE
3. RAIN WATER HARVESTING SYSTEM AS PER DIRECTION OF THE COMPETENT AUTHORITY.
4. BURGLAR ALARM WILL BE PROVIDED.
5. THE RESPONSIBILITY OF THE STRUCTURE DESIGN / STRUCTURE STABILITY SAFETY OF THE BUILDING AGAINST EARTHQUAKE CANNOT SHALL BE ENTIRELY OF THE OWNER, SUPERVISION BY ARCHITECT & ENGINEER.
6. ALL BUILDING BLOCK ARE MECHANICALLY VENTILATED, FULLY AIR CONDITIONED AND ARTIFICIAL LIGHTED WITH 100 % POWER BACK UP.

SITE DETAIL (Phase 2d, 1b)									
TOTAL AREA OF LAND =10.84375 ACRES OR 43883.029 SQMFT.									
NET LAND AREA FOR F.A.R./COVERAGE =10.84375 ACRES OR 43883.029 SQMFT.									
NO.	DESCRIPTION	PERMISSIBLE AREA IN SQMFT.	ACHIEVED AREA IN SQMFT.						
1	GROUND COVERAGE	35 % OR 15359.060	7.71% 3385.164						
2	F.A.R	175 % OR 76795.300	-						
3	GREEN RATING (IGRB F.A.R AREA 12% @10.84375 ACRES (REG. NO. GRH240575)	5265.963	78850.222						
4	TOTAL PERMISSIBLE F.A.R (175%+12% = 187%) RESIDENTIAL	(82058.263+719.415) = 81838.648	29993.717 SQMFT. 179.68%						
5	TOT LOT GREEN AREA	6583.454	16332.402						
6		OR 15%	37.21%						
7	CONVENIENT SHOPPING	219.415	RESERVE FOR FUTURE EXPENSION						
8		OR 0.5%							
				BASEMENT PLAN - 1					
				BASEMENT PLAN - 2					
				TOTAL BASEMENT AREA					
				CAR PARKING CALCULATION					
S. NO.	DESCRIPTION	CALCULATION	NO. OF CARS						
1	PARKING REQUIREMENTS PER DUS	1.5 X 348	522						
2	DESCRIPTION	ECs	PROPOSED CARS						
3	BASEMENT T.V.L -1	788	517						
4	BASEMENT T.V.L -2		584						
5	STILL CAR PARKING	799	15						
6	TOTAL ACHIEVED CAR PARKING		1116						
7	REQUIRE CAR PARKING OR EWS @ 5% OF TOTAL NO. OF CAR PARKING	27.00							
8	PROV/ACHIEVED NO. OF EWS CAR PARKING (687 TO 616) IN BASEMENT T.V.L - II	1 TO 30 IN	30						

		DENSITY CALCULATION			
S. NO.	PARTICULARS	UNITS	PERSONS IN 1 UNIT	POPULATION	
	PROP. TOTAL NO. MAIN UNITS	348			
	PERM. NO. OF PEOPLE IN UNITS		5		
	POPULATION	348	X	5	1740
	PERM. NO. OF E.W.S. = 348X13% = 52.20 /85% = 61.4 Nos.				
	PROP. NO. OF E.W.S.	103			
	PERM. NO. OF PEOPLE IN 1 UNIT		2		
	POPULATION	103	X	2	206
	PROP. NO. OF SERVICE PERSONAL UNIT	36			
	PERM. NO. OF PEOPLE IN 1 UNIT		2		
	POPULATION	36	X	2	72
	TOTAL POPULATION				2018
	DENSITY = 2018/10.84375				186.09 PPA

DWELLING UNIT DETAIL				
S.NO.	DESCRIPTION	NO. FL.	NO. OF DWELLING UNIT	EWS UNIT
			MAIN UNIT	SERVICE PERSONAL UNIT
1	TOWER A	G-40	116	36
2	TOWER C	G-40	116	36
3	TOWER D	G-40	116	36
4	E.W.S.	5/6		
	TOTAL UNITS		348	36
				103

 TRINITY SKY PALAZZOS	
PROJECT :-	
PROPOSED BUILDING PLAN OF GROUP HOUSING MEASURING 10.843/35 ACRES (LICENCE NO. 130 OF 2004 DATED 24.10.2024) IN SECTOR-88B, GURUGRAM, MANESAR URBAN COMPLEX BEING DEVELOPED BY FIDATOCITY HOMES PVT. LTD. AND OTHER'S IN COLLABORATION WITH FIDATOCITY HOMES PVT. LTD.	
PRINCIPAL ARCHITECTS :-	
 ACPL ACPL Design Ltd 101, 102, 103, 1000	 For Fidatocity Homes Pvt. Ltd. <i>(Authorized/Approved Signatory)</i>
ARCHITECTS' SEAL & SIGNATURE	OWNER'S SEAL & SIGNATURE
CONSULTING ARCHITECTS	
SACHDEVIA CONSULTANTS.	
RULINEET SHAHARI ARCHITECT (No.107/24/14)	
Scale: 1:500	
Drawing Title:-	Drawing No:- 1
SITE PLAN	