



DDT (T)
MEMBER
BPAC


MUMMTY & M.R AREA CALCULATION						
Sr No	COEFF.	Dim (m)	X	Dim (m)	Nos.	Area (SQM)
M1	4.210+9.490/2		X	9.200	1	63.020
M2	4.035+9.420/2		X	9.320	1	62.700
M3	9.420+5.310/2		X	7.120	1	52.439
M4	9.490+5.310/2		X	7.240	1	53.576
TOTAL MUMTY & M.R. AREA (M)						231.735

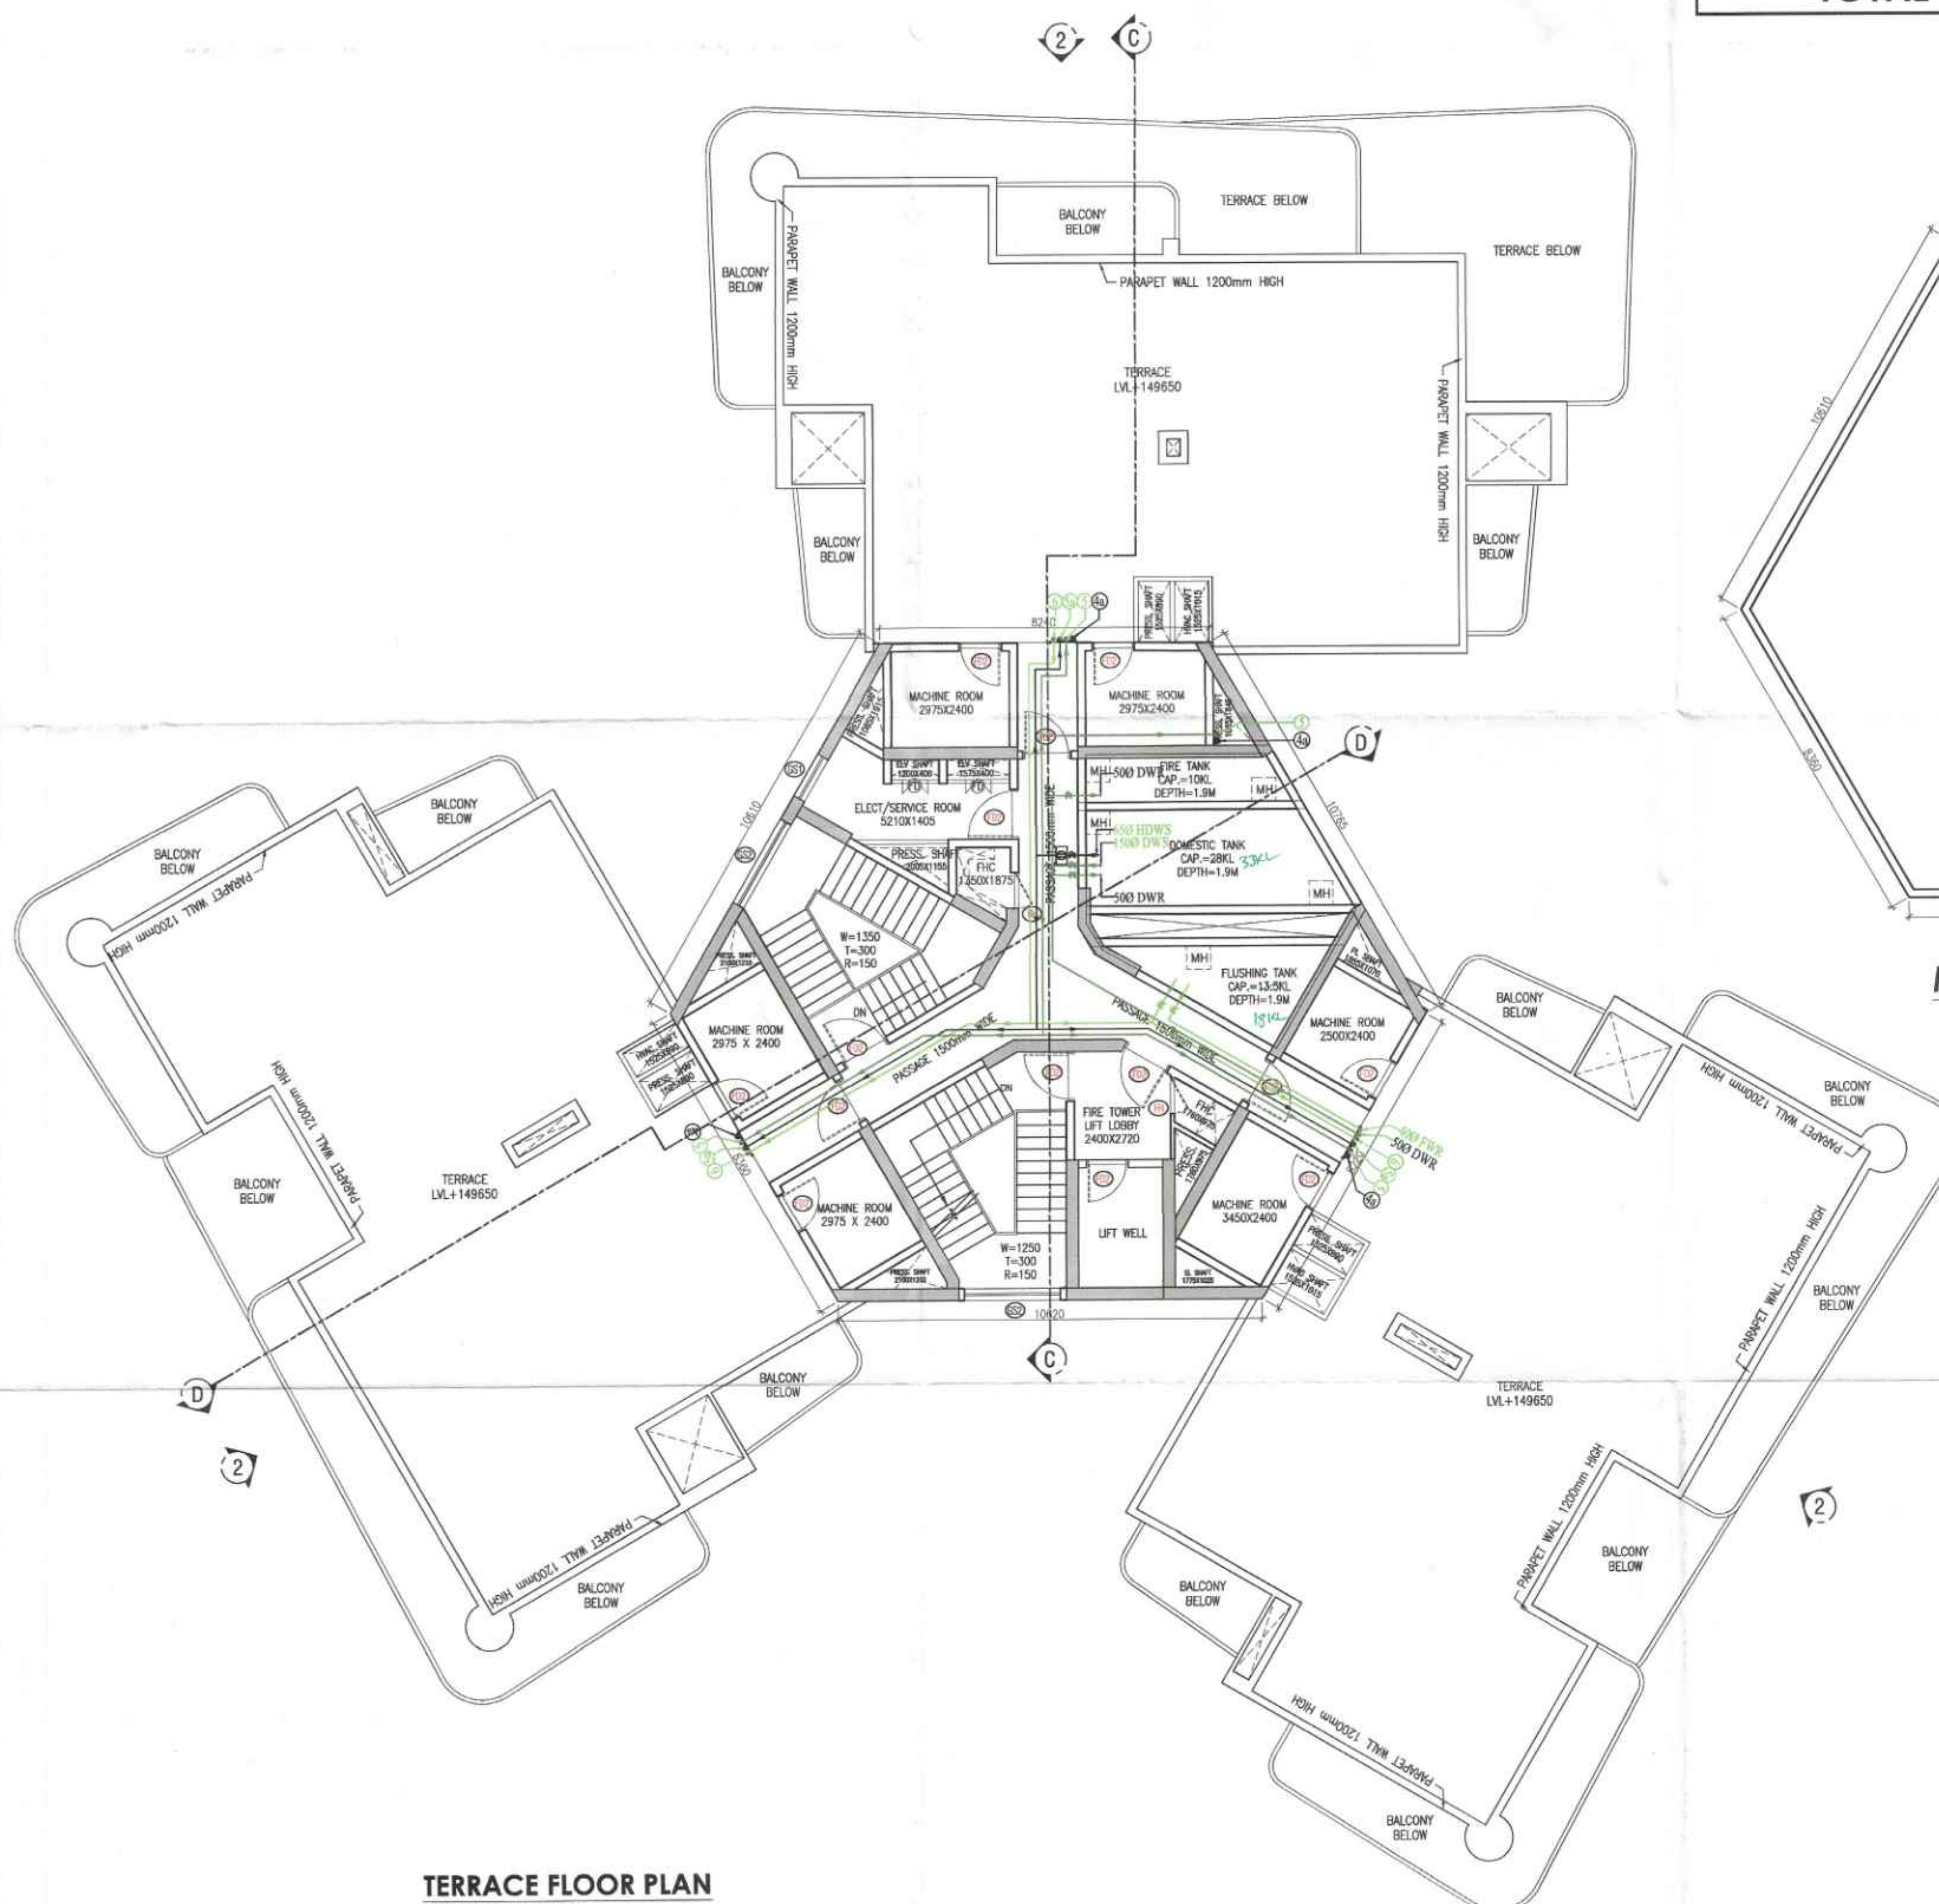

TERRACE FLOOR PLAN

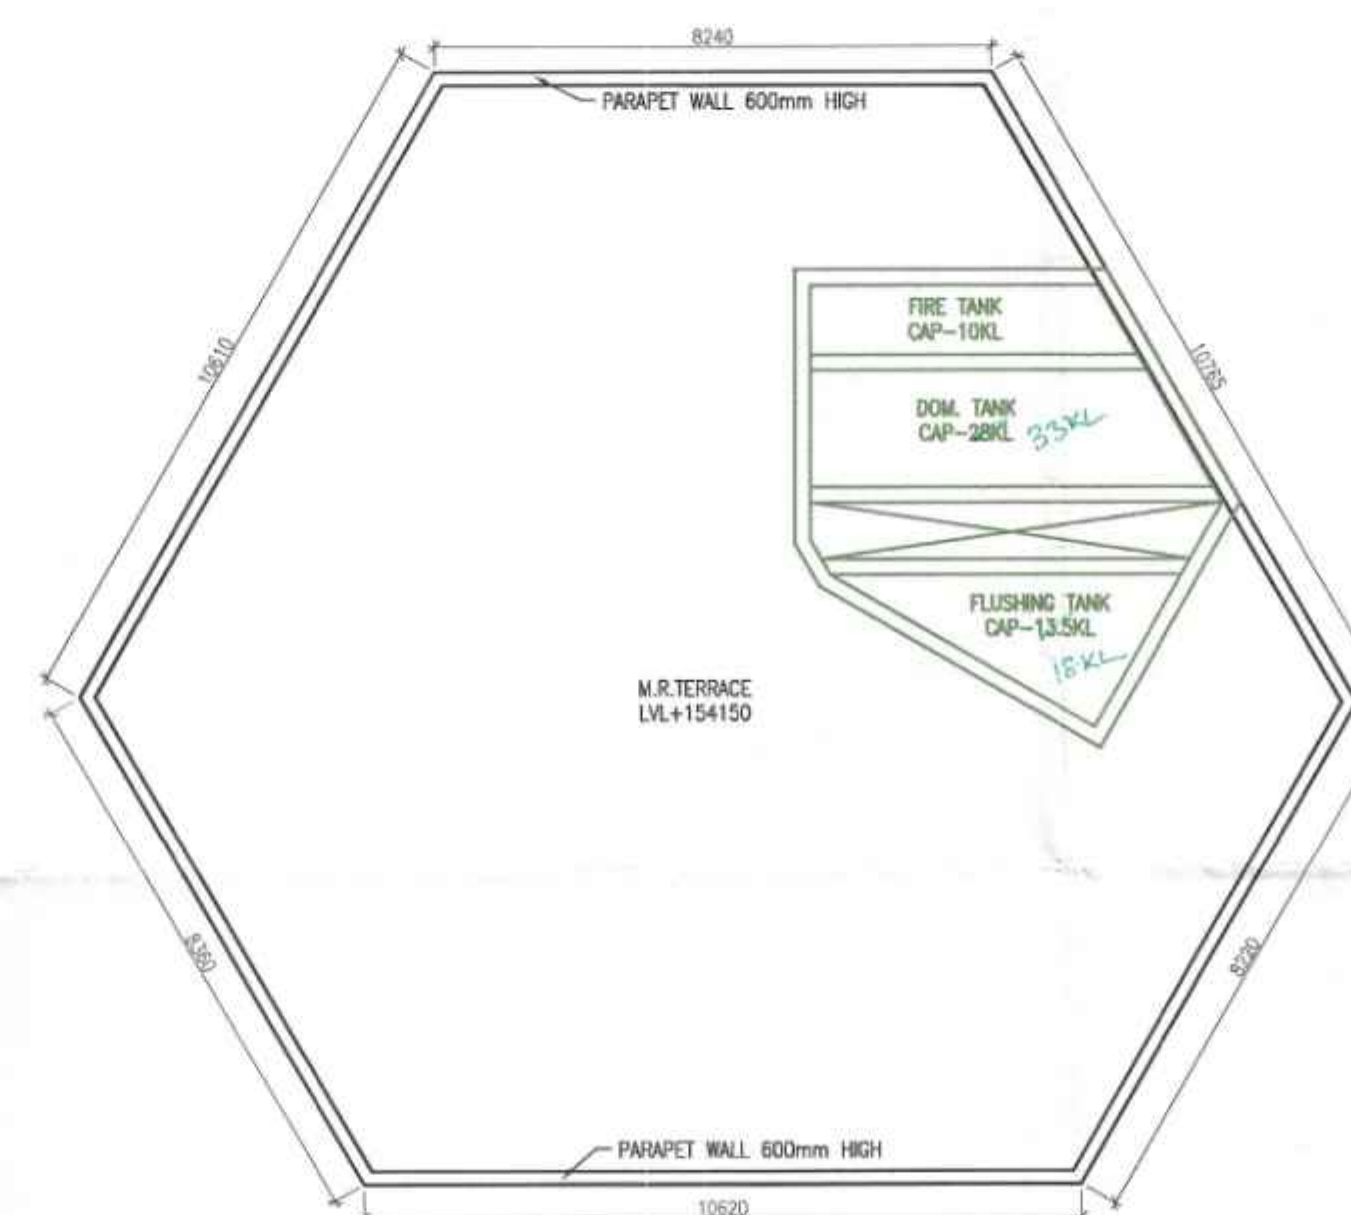

MUMTY & M.R FLOOR PLAN

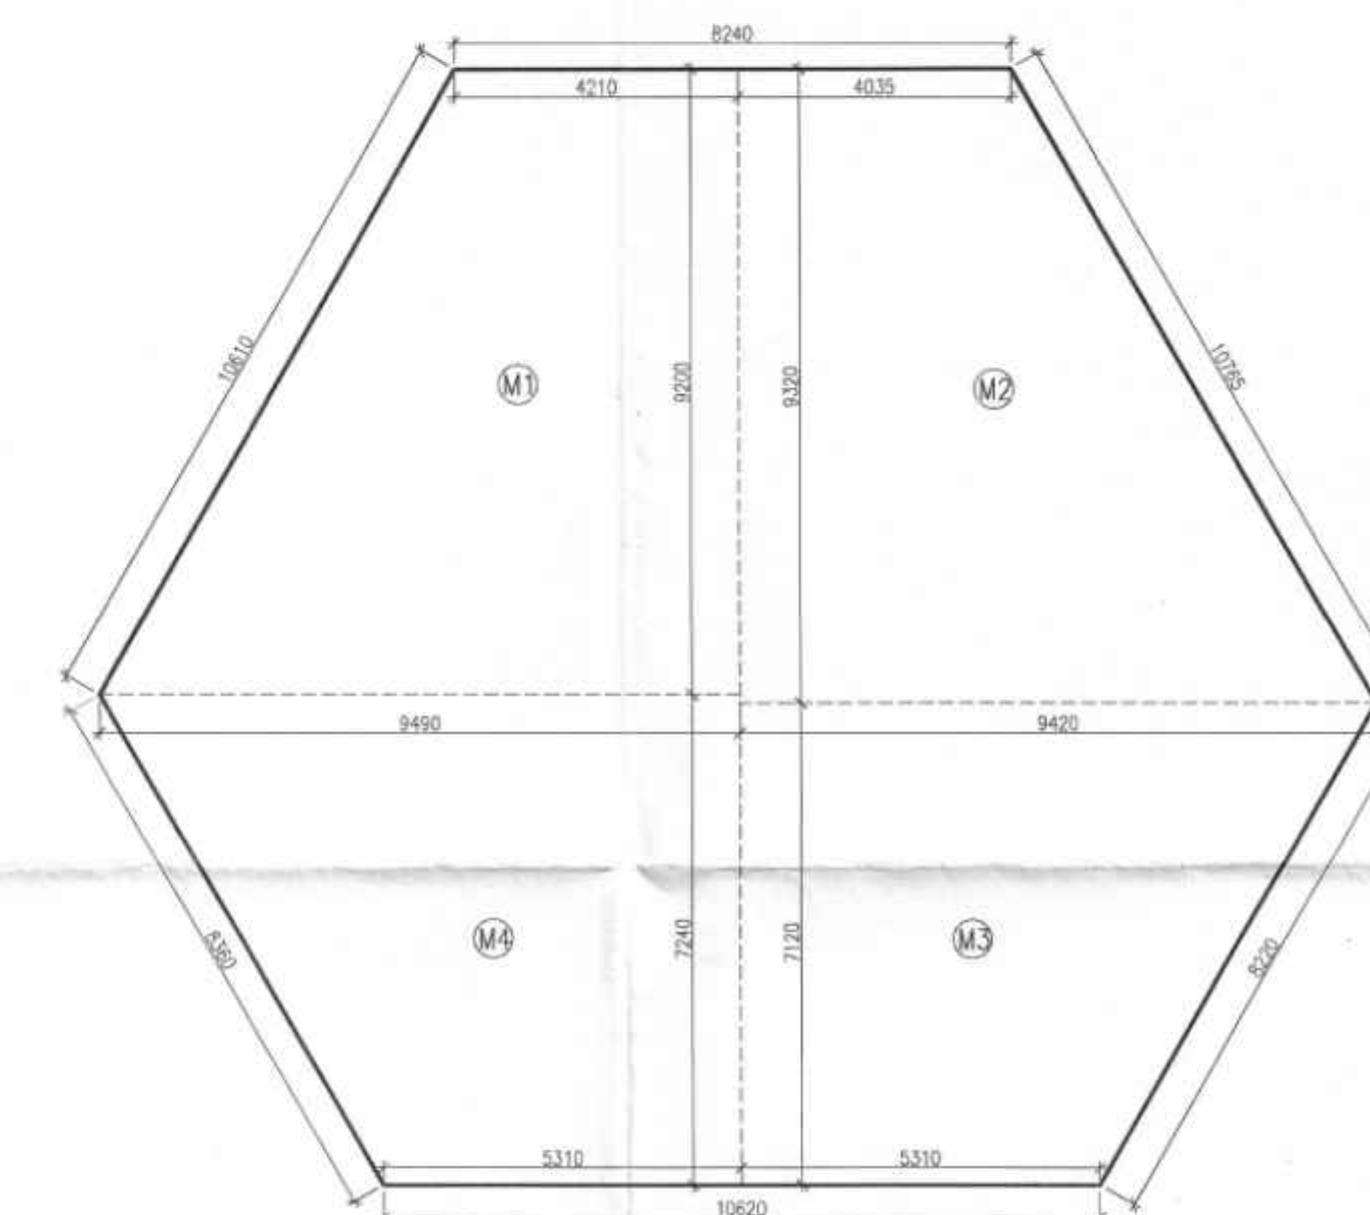


MUMTY & M.R AREA DIAGRAM

[illegible]

TYPICAL DOOR/WINDOW SCHEDULE				
NAME	WIDTH	HEIGHT	CHLL	LINT
D1	1500	2400	0	2400
D2	1000	2400	0	2400
D3	800	2400	0	2400
W1	1600	1800	600	2400
V1	600	1200	1200	2400
SD1	2750	2400	0	2400
SD2	4300	2400	0	2400
SD3	1350	2400	0	2400
SD4	1675	2400	0	2400
SD5	4575	2400	0	2400
SD6	3500	2400	0	2400
SD7	4150	2400	0	2400
DW1	1750	2400	00/1050	2400
G1	4150	2400	0	2400
G2	3500	2400	0	2400
G3	4300	2400	0	2400
G4	2800	2400	0	2400
G5	4575	2400	0	2400
GD1	4110	5100	0	5100
FD1	1200	2400	0	2400
FD2	1250	2400	0	2400
FD3	1500	2400	0	2400
GH	900	2400	0	2400
GS	2400	1500	0	2400

ALL MAIN UNIT DOOR -
ONE HR FIRE RATING

 PROJECT NAME >	
TRINITY SKY PALAZZOS	
PROJECT >	
PROPOSED BUILDING PLAN OF GROUP HOUSING MEASURING 10.84375 ACRES (LICENCE NO. 130 OF 2024 DATED 24.10.2024) IN SECTOR-88B, GURUGRAM MANESAR URBAN COMPLEX BEING DEVELOPED BY FIDATOCITY HOMES PVT. LTD. AND OTHER'S IN COLLABORATION WITH FIDATOCITY HOMES PVT. LTD.	
PRINCIPAL ARCHITECT >	
 ACPL Architectural Consultants Pvt. Ltd. www.acplindia.com	(SEE ATTACHED) 10, Kirti Park Tower Manesar Road, Gurgaon - 122009, India E-Mail: info@acplindia.com Tel: +91 98100 88888 Fax: +91 98100 88888
CONSULTING ARCHITECTS	
SACHDEVA CONSULTANTS.	
ARCHITECT'S SEAL & SIGNATURE	OWNER'S SEAL & SIGNATURE
	For Fidatocity Homes  Director/Authority
KULDEEP BHANGARI ARCHITECT CA/8723741	
Scale :	1 : 100
Drawing Title:-	Drawing No.:
TERRACE PLAN (TOWER-C&D)	
25	

For Fidelity Homes Pvt. Ltd.
Abseet
Director/Authorised Signat