
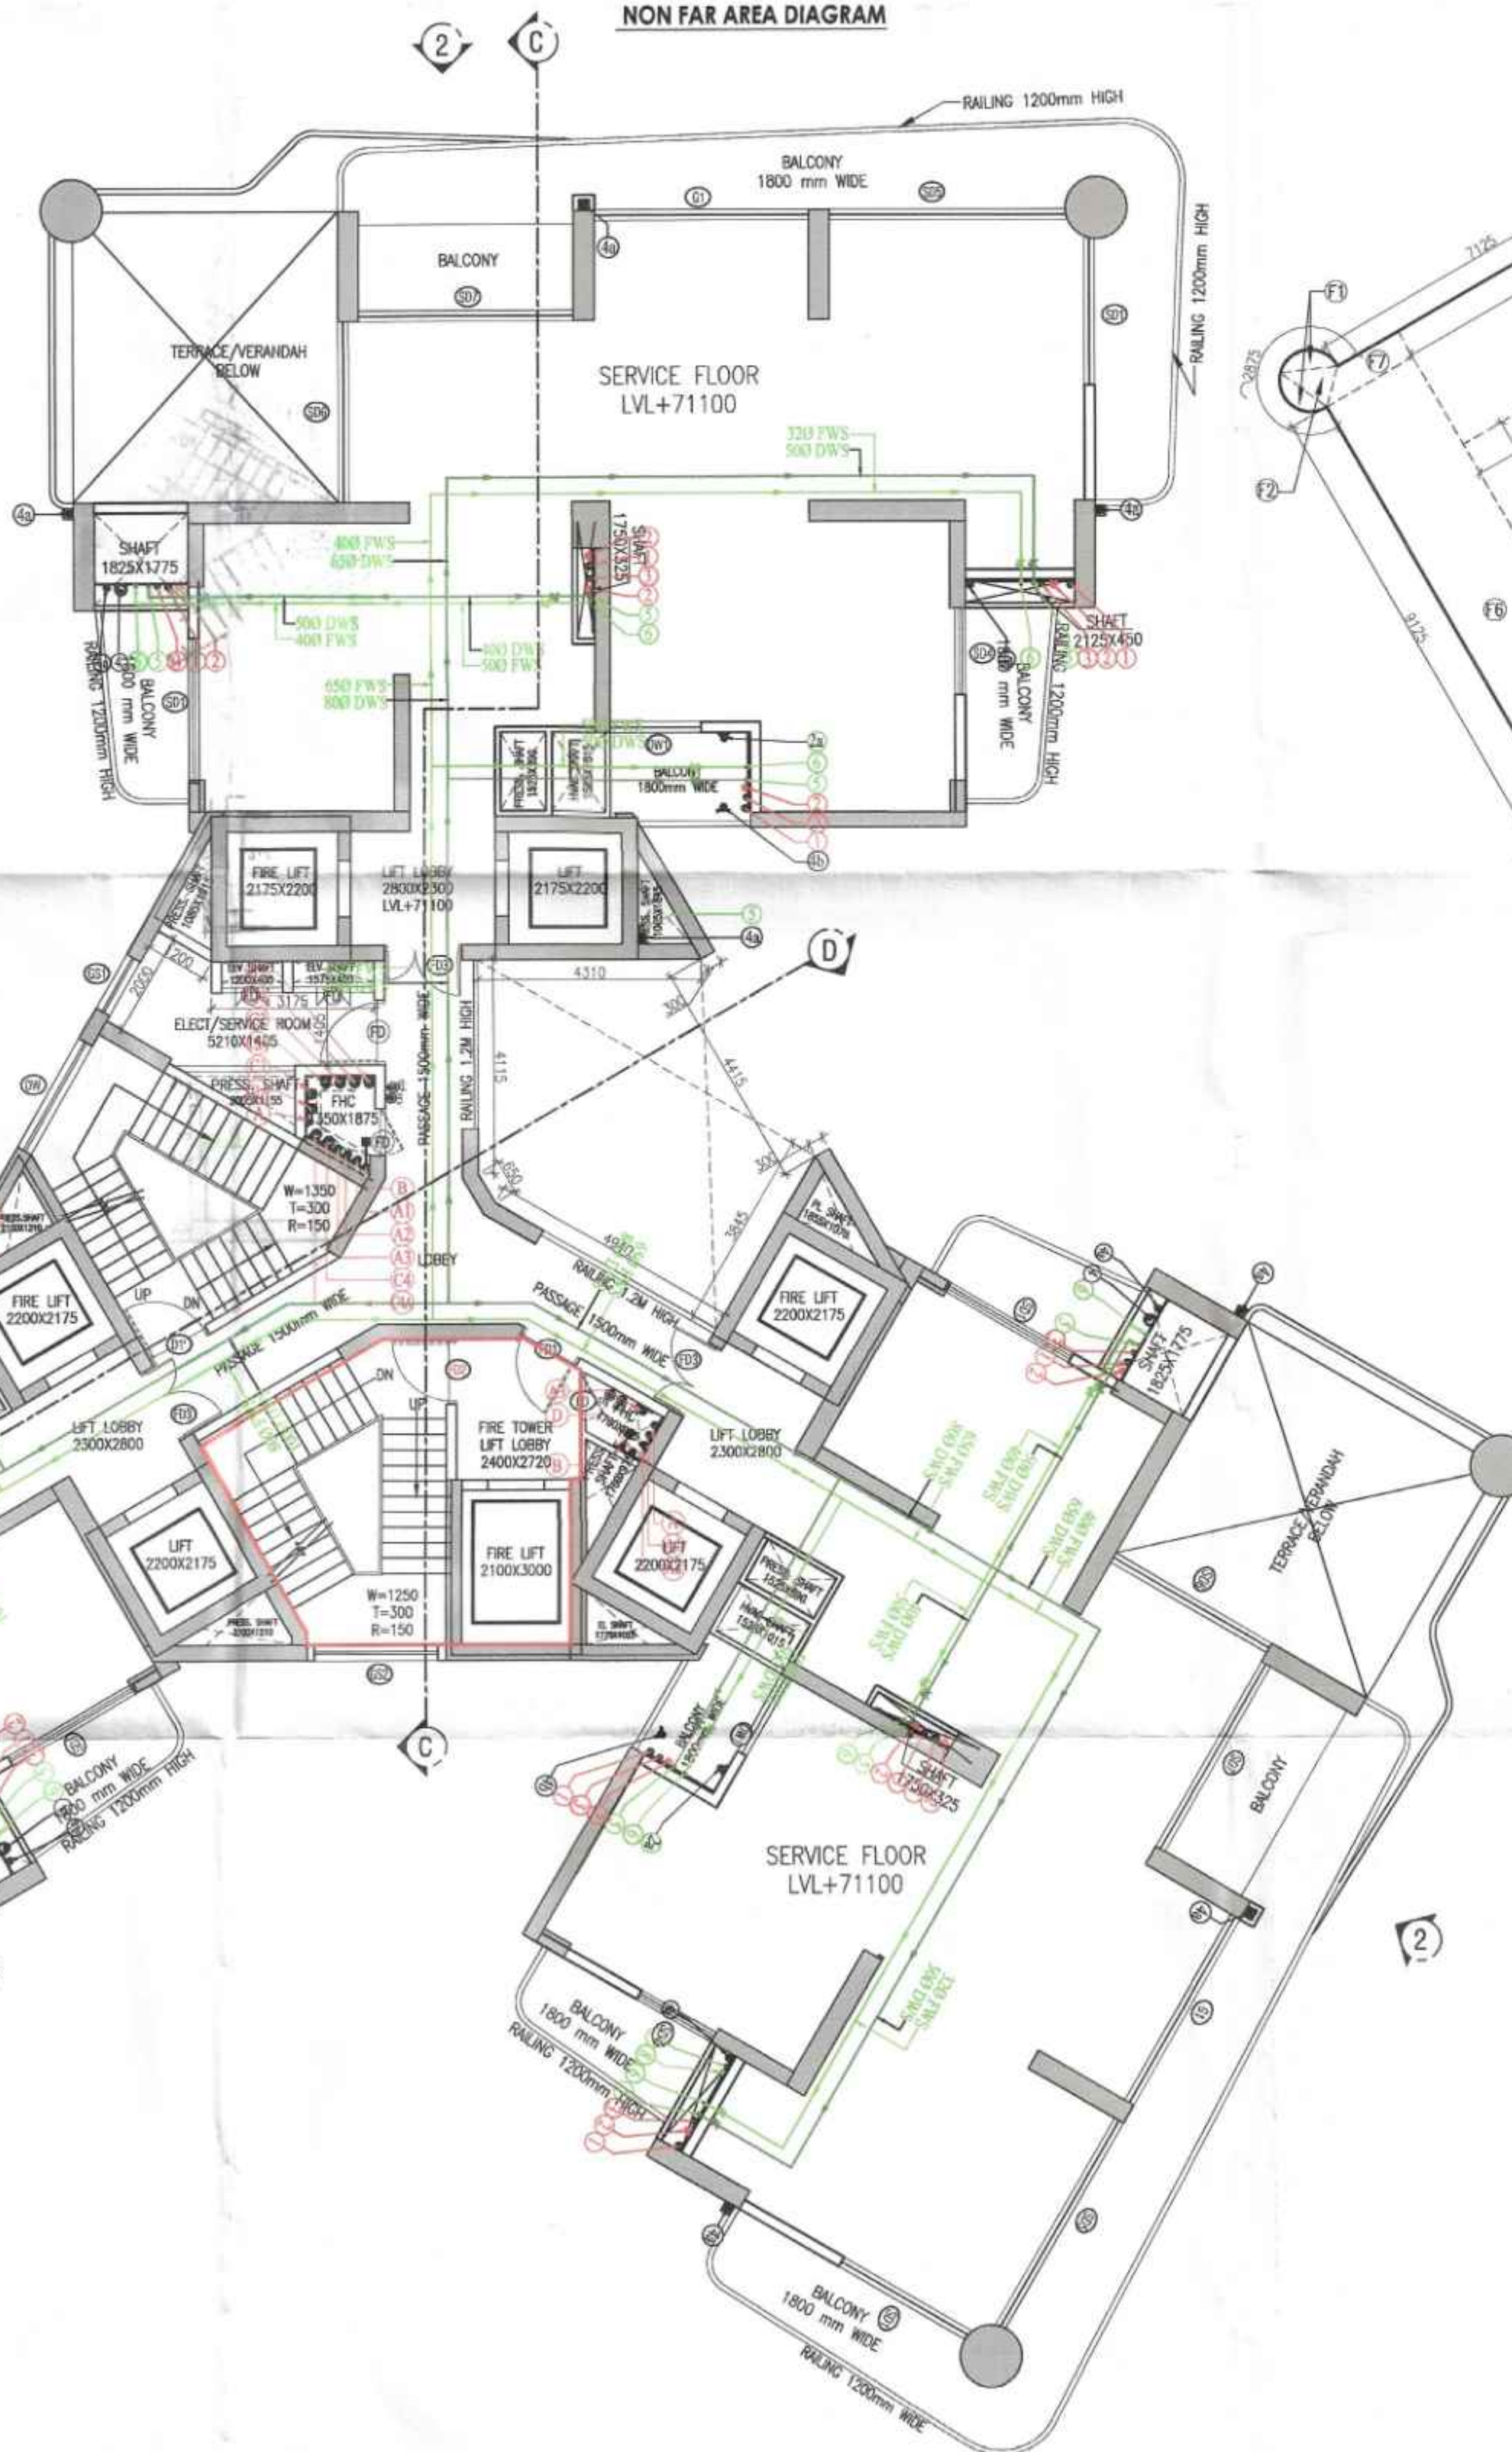


19TH FLOOR AREA CALCULATION						
ADDITION AREA						
S. No.	COEFF.	Dim (m)	X	Dim (m)	Nos.	Area (SQM)
F1	0.667	1.120	X	0.380	12	3.407
F2	0.5	1.040	X	0.815	6	2.543
F3	(4.975+5.550)/2	X	0.575	3	9.078	
F4	1	5.550	X	1.350	3	22.478
F5	1	10.400	X	5.775	1	60.060
F5A	1	0.400	X	0.300	3	0.360
F6	1	9.525	X	1.925	3	55.007
F7	(1.925+1.350)/2	X	0.575	3	2.825	
F8	1	2.525	X	5.775	3	43.746
F8A	1	2.225	X	5.775	2	25.699
F9	1	6.875	X	8.150	1	56.031
F10	1	4.175	X	1.825	3	22.858
F11	(4.510+4.000)/2	X	8.175	1	34.785	
F12	0.5	7.400	X	18.490	1	68.413
F13	0.5	4.875	X	15.830	1	38.586
F14	0.5	8.160	X	18.490	1	75.439
F15	0.5	15.675	X	4.985	1	39.070
F16	(2.415+1.630)/2	X	8.175	1	16.534	
F17	1	15.050	X	8.150	2	245.315
F18	(2.170+1.625)/2	X	8.175	1	15.512	
FA	0.667	0.815	X	0.160	3	0.261
TOTAL ADDITION AREA (A)						838.004

DEDUCTION AREA						
S. No.	COEFF.	Dim (m)	X	Dim (m)	Nos.	Area (SQM)
D1	1	1.825	X	1.775	3	9.718
D2	1	0.325	X	1.750	3	1.706
D3	1	2.125	X	0.450	3	2.869
D4	1	2.025	X	1.525	3	9.264
D5	0.5	1.070	X	1.850	1	0.990
D6	1	2.175	X	2.200	6	28.710
D7	0.5	1.090	X	1.915	1	1.044
D8	1	1.200	X	0.400	1	0.480
D9	1	1.570	X	0.400	1	0.628
D10	(3.175+3.700)/2	X	1.405	1	4.830	
D11	0.5	2.110	X	1.230	1	1.298
D12	0.5	2.110	X	1.055	1	1.113
D13	(1.200+1.500)/2	X	0.520	1	0.702	
D14	0.5	2.005	X	1.155	1	1.158
D15	(1.155+1.875)/2	X	1.250	1	1.894	
D16	(2.660+1.410)/2	X	6.020	1	12.251	
D17	0.5	6.120	X	3.040	1	9.302
D18	0.5	2.100	X	1.210	2	2.541
D19	(2.560+4.790)/2	X	3.860	1	14.186	
D20	(1.230+4.790)/2	X	2.060	1	6.201	
D21	(1.520+2.600)/2	X	0.620	1	1.277	
D22	1	2.600	X	2.095	1	5.447
D23	1	2.100	X	3.200	1	6.720
D24	(1.755+1.195)/2	X	0.975	1	1.438	
D25	0.5	1.120	X	1.945	1	1.089
D26	0.5	1.775	X	1.025	1	0.910
D27	0.5	1.850	X	1.070	1	0.990
D28	1	5.050	X	5.150	3	78.023
D29	(5.150+4.575)/2	X	0.575	3	8.388	
D30	0.5	6.260	X	3.035	1	9.500
D31	(0.650+4.415)/2	X	5.800	1	14.689	
D32	1	0.300	X	4.415	1	1.325
D33	0.5	5.960	X	2.980	1	8.880
TOTAL DEDUCTION AREA (D)						249.557
TOTAL NET NON F.A.R AREA (F1 - D1) = F						588.447
TOTAL NON FAR AREA (N)						59.147
TOTAL BULTUP AREA (F + N)						647.594

19TH FLOOR NON FAR AREA CALCULATION						
D10	(3.175+3.700)/2	X	1.405	1	4.830	
D11	0.5	2.110	X	1.230	1	1.298
D12	0.5	2.110	X	1.055	1	1.113
D13	(1.200+1.500)/2	X	0.520	1	0.702	
D16	(2.660+1.410)/2	X	6.020	1	12.251	
D17	0.5	6.120	X	3.040	1	9.302
D18	0.5	2.100	X	1.210	2	2.541
D19	(2.560+4.790)/2	X	3.860	1	14.186	
D20	(1.230+4.790)/2	X	2.060	1	6.201	
D21	(1.520+2.600)/2	X	0.620	1	1.277	
D22	1	2.600	X	2.095	1	5.447
TOTAL NON FAR AREA (N)					59.147	

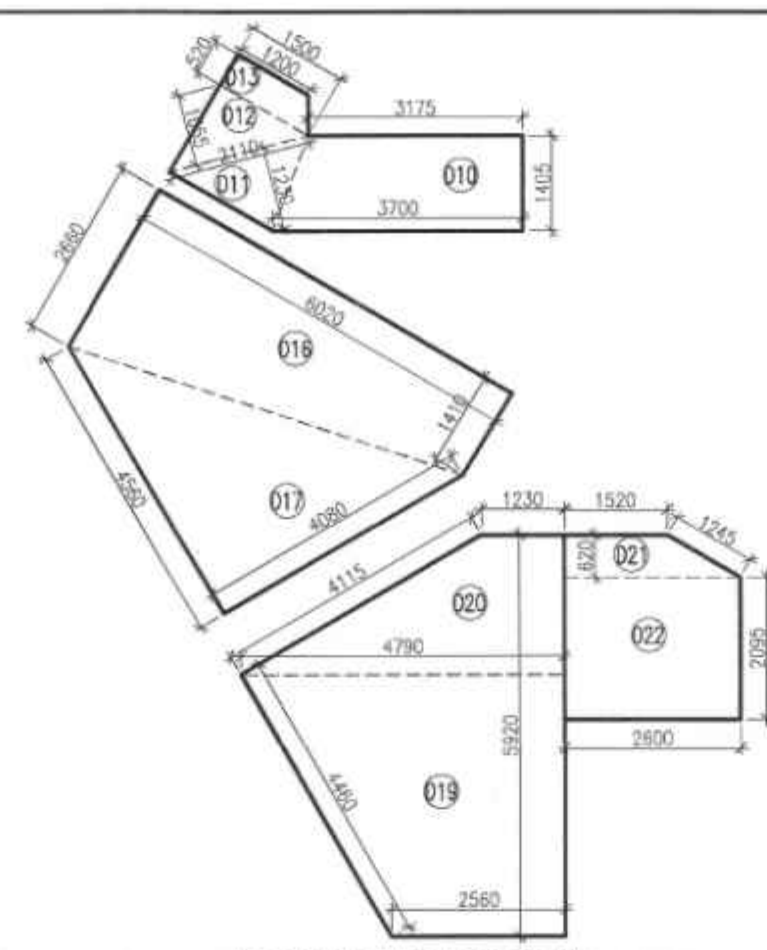

FIRE LEGEND:-	
A	1000 FIRE RETARDANT PIPE/LOW ZONE
B	1000 DRAIN PIPE
C	CO, TYPE FIRE ESTING CARBONERS 4.5 SEC.
D	3 Ltr. H.P. TYPE CO, FIRE ESTING CARBONERS
FD	FLOOR DRAIN PIPE
FD	FIRE DOOR
FW	FIRE WORK CARRIER (FWC)

LEGEND	
DESCRIPTION	SYMBOL
100 HP APC SLOPE WATER PIPE	1
100 HP APC WATER & FIBRE PIPE	2
100 HP APC WATER & FIBRE PIPE	3
75 HP 1000 PPS (D)	4
100 HP APC WATER PIPE	5
100 HP 1000 PPS & BALCONY RAIN WATER PIPE	6
100 HP 1000 PPS & BALCONY RAIN WATER PIPE	7
DOMESTIC WATER SUPPLY ON TANK	8
DOMESTIC WATER SUPPLY ON TANK	9
TYPICAL DOOR WINDOW SCHEDULE				
NAME	WIDTH	HEIGHT	CILL	LINTEL
D1	1500	2400	0	2400
D2	1000	2400	0	2400
D3	800	2400	0	2400
D4	1600	1800	600	2400
D5	600	1200	1200	2400
D6	2750	2400	0	2400
D7	4300	2400	0	2400
D8	1350	2400	0	2400
D9	1675	2400	0	2400
D10	4575	2400	0	2400
D11	3500	2400	0	2400
D12	4150	2400	0	2400
D13	1750	2400	00/1050	2400
D14	4150	2400	0	2400
D15	3500	2400	0	2400
D16	4300	2400	0	2400
D17	2800	2400	0	2400
D18	4575	2400	0	2400
D19	4110	5100	0	5100
D20	1200	2400	0	2400
D21	1250	2400	0	2400
D22	1500	2400	0	2400
D23	900	2400	0	2400
D24	2400	1500	0	2400

ALL MAIN UNIT DOOR - ONE HR FIRE RATING

PROJECT NAME:- TRINITY SKY PALAZZOS

PROPOSED BUILDING PLAN OF GROUP HOUSING MEASURING 10.84375 ACRES (LICENCE NO. 130 OF 2024 DATED 24.10.2024) IN SECTOR-88B, GURUGRAM MANESAR URBAN COMPLEX BEING DEVELOPED BY FIDATOCITY HOMES PVT. LTD. AND OTHER'S IN COLLABORATION WITH FIDATOCITY HOMES PVT. LTD.

CONSULTING ARCHITECTS: SACHDEVA CONSULTANTS.

ARCHITECT'S SEAL & SIGNATURE: [Signature]

OWNER'S SEAL & SIGNATURE: [Signature]

For Fidatocity Homes Pvt. Ltd. Director/Authorised Sign

Scale: 1:100

Drawing Title: 19TH SERVICE FLOOR PLAN TOWER-C&D

Drawing No: 22