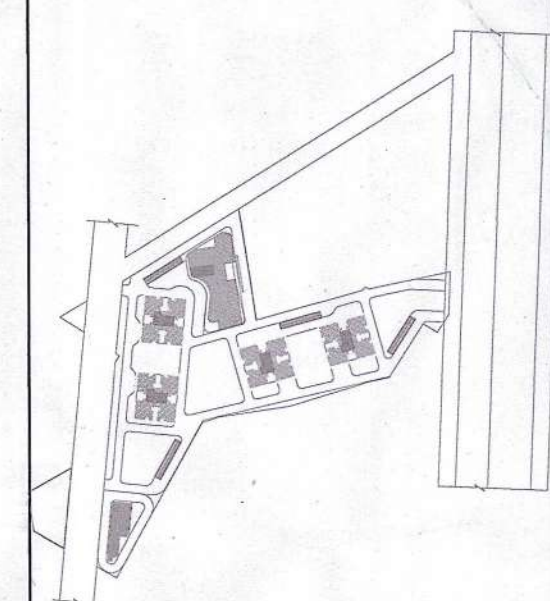


[illegible]SUBMISSION DRAWING

PRINCIPAL ARCHITECT

ACPL



ACPL Design Ltd
www.acpldesign.com
E-34 South Kensington - #31 11 2412245
New Canal 11000L, India - #31 11 2414173
©. 20070037@acpldesign.com - #31 11 24154358

CLIENT _____


NORTH STAR TOWERS PRIVATE LIMITED
77, SS House, Bhagwan Mahaveer Marg, Sector 44, Gurugram, Haryana 122013

PROPOSED BUILDING PLAN OF MIXED LAND USE COLONY UNDER
TDA POLICY (95% RESIDENTIAL AND 4% COMMERCIAL) FOR AN
AREA MEASURING 6.4166 ACRES (C/NOC NO. 265 OF 2023
DATED 19/12/2023) IN THE REVENUE ESTATE OF VILLAGE BADHA
& NAWADA FATEHPUR, SECTOR-09, GURUGRAM, BEING
DEVELOPED BY NORTH STAR TOWERS PRIVATE LIMITED.

for North Star Powers Pvt. Ltd.  Authorized Signatory	OWNER/AUTH. SIGNATURE
 K. M. S. SHAH & CO. ARCHITECTS (PVT.) LTD.	ARCHITECT'S SIGNATURE
DRAWING TITLE	TOWER (72)
DRAWING NO.	STILL FLOOR PLAN, GROUPING AREA, DIAGRAM & AREA DETAILS
A-26	SCALE : 1/500

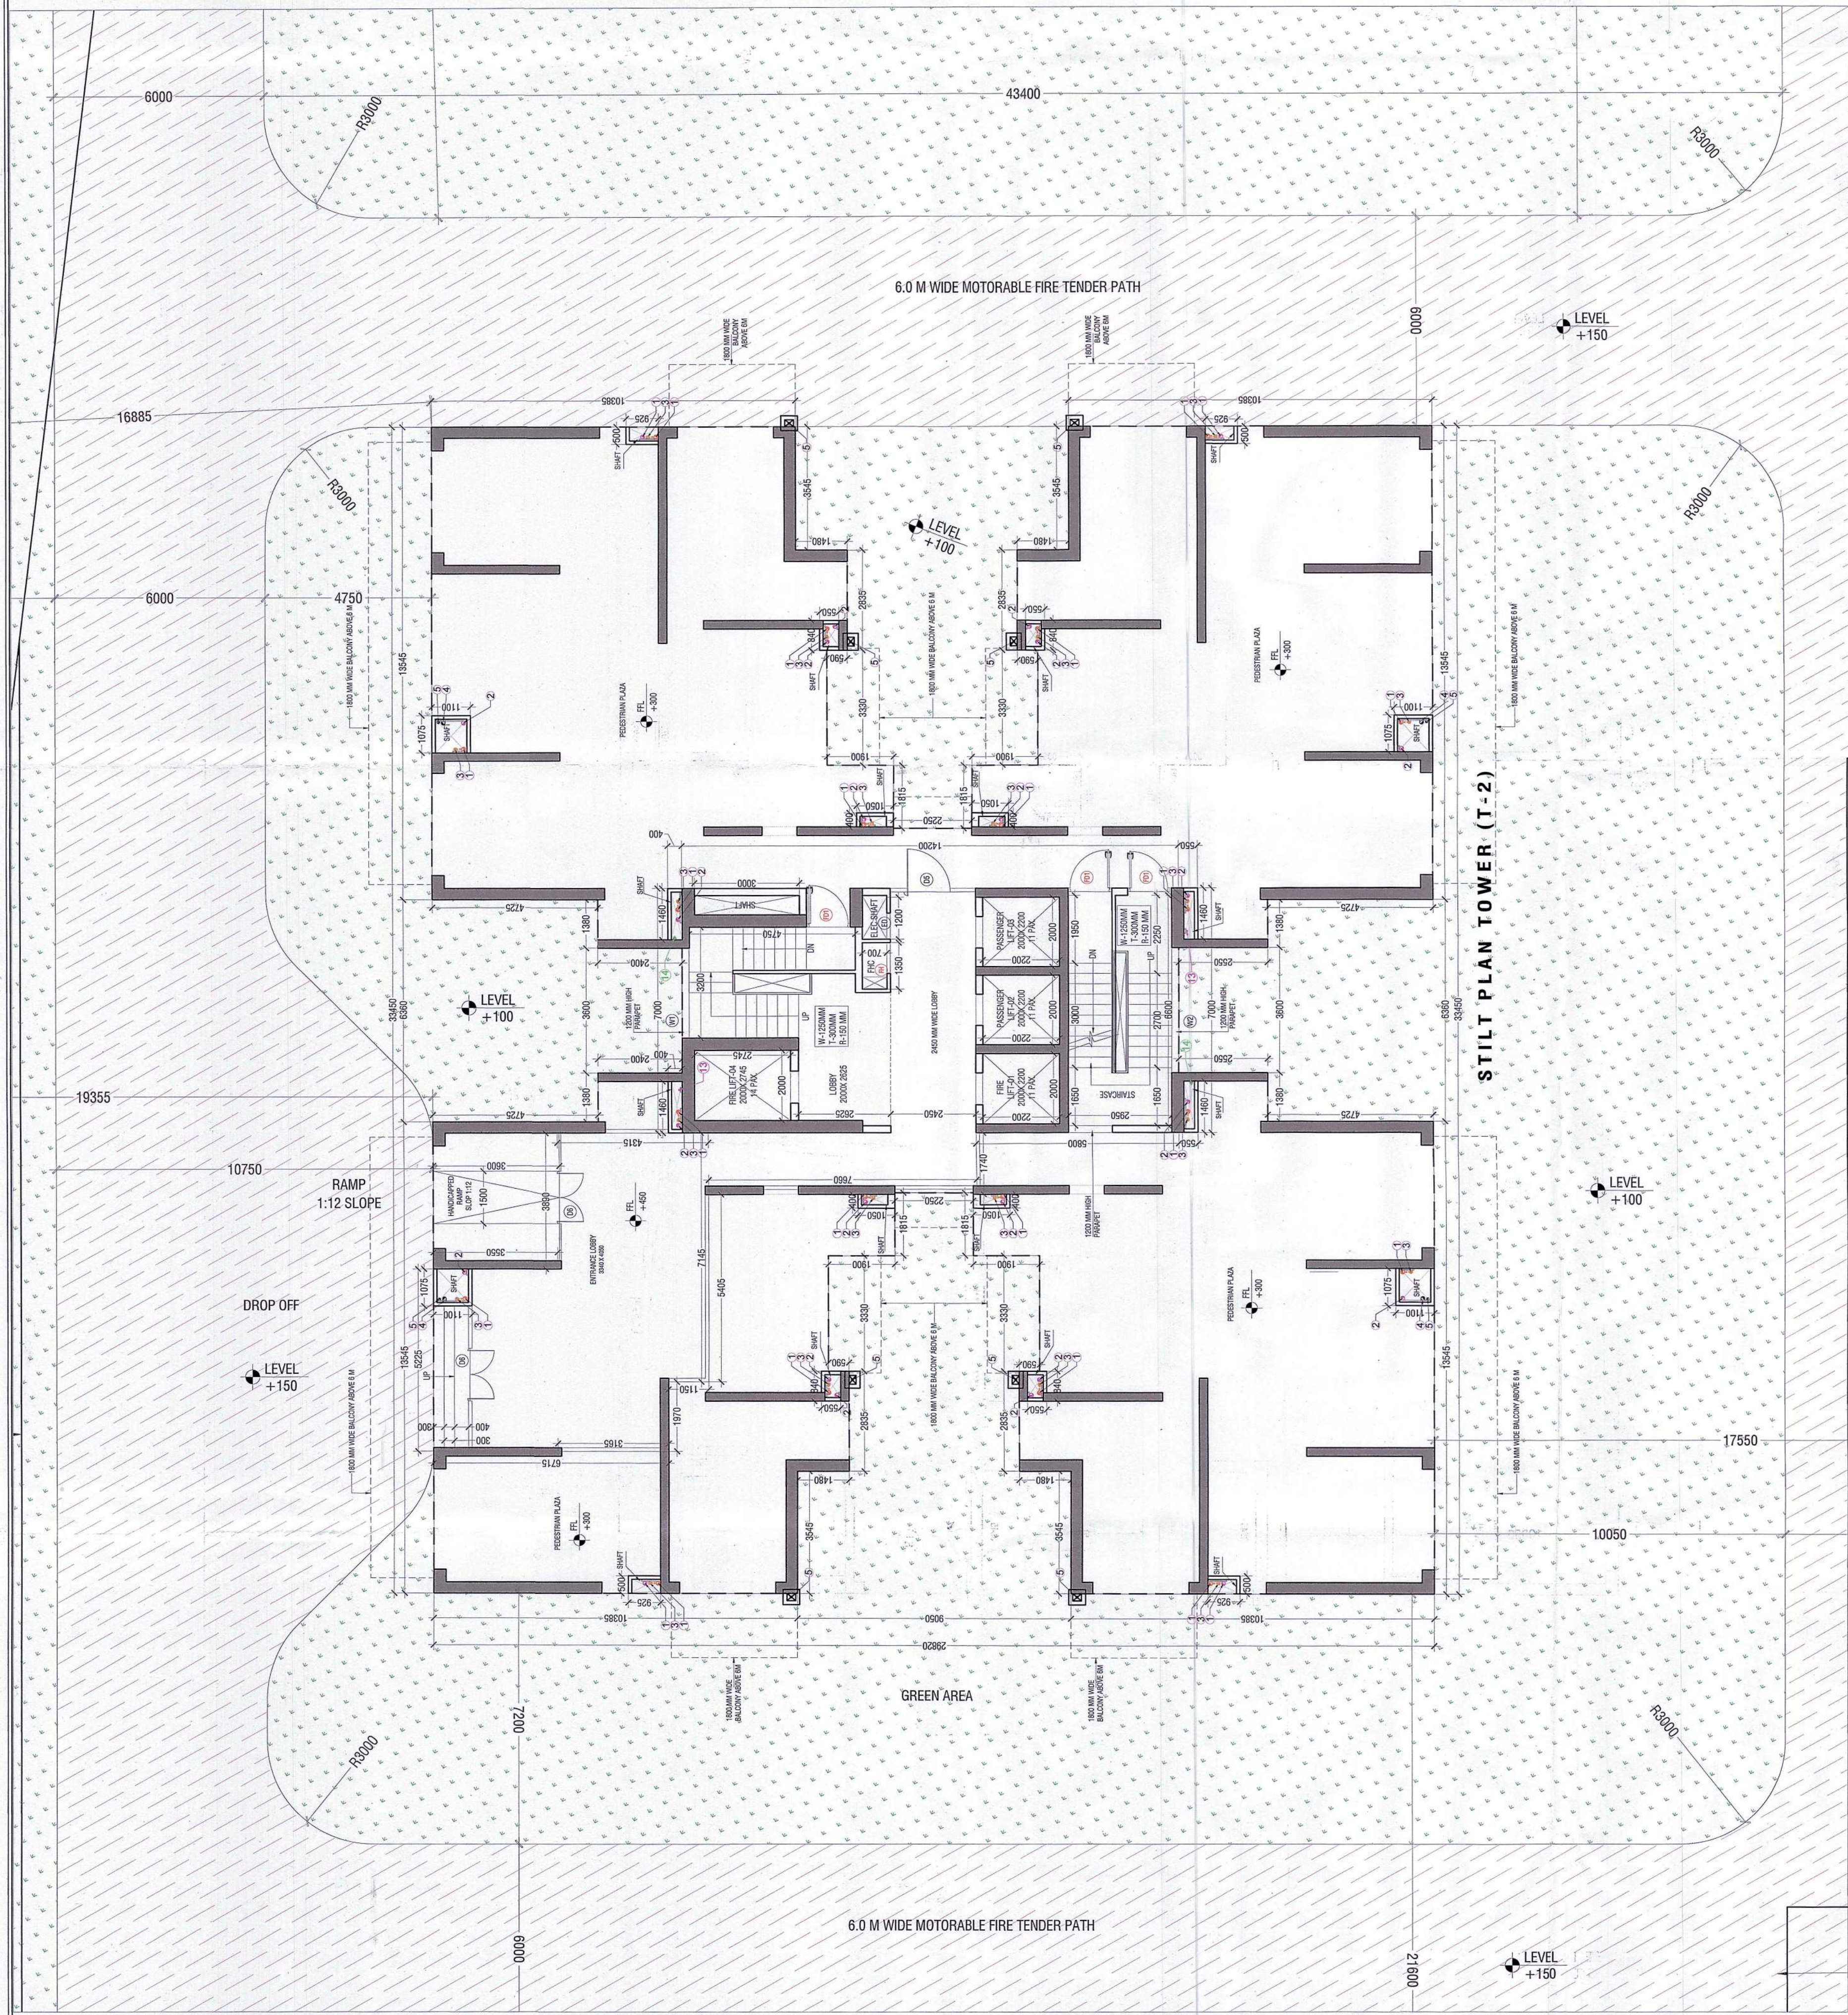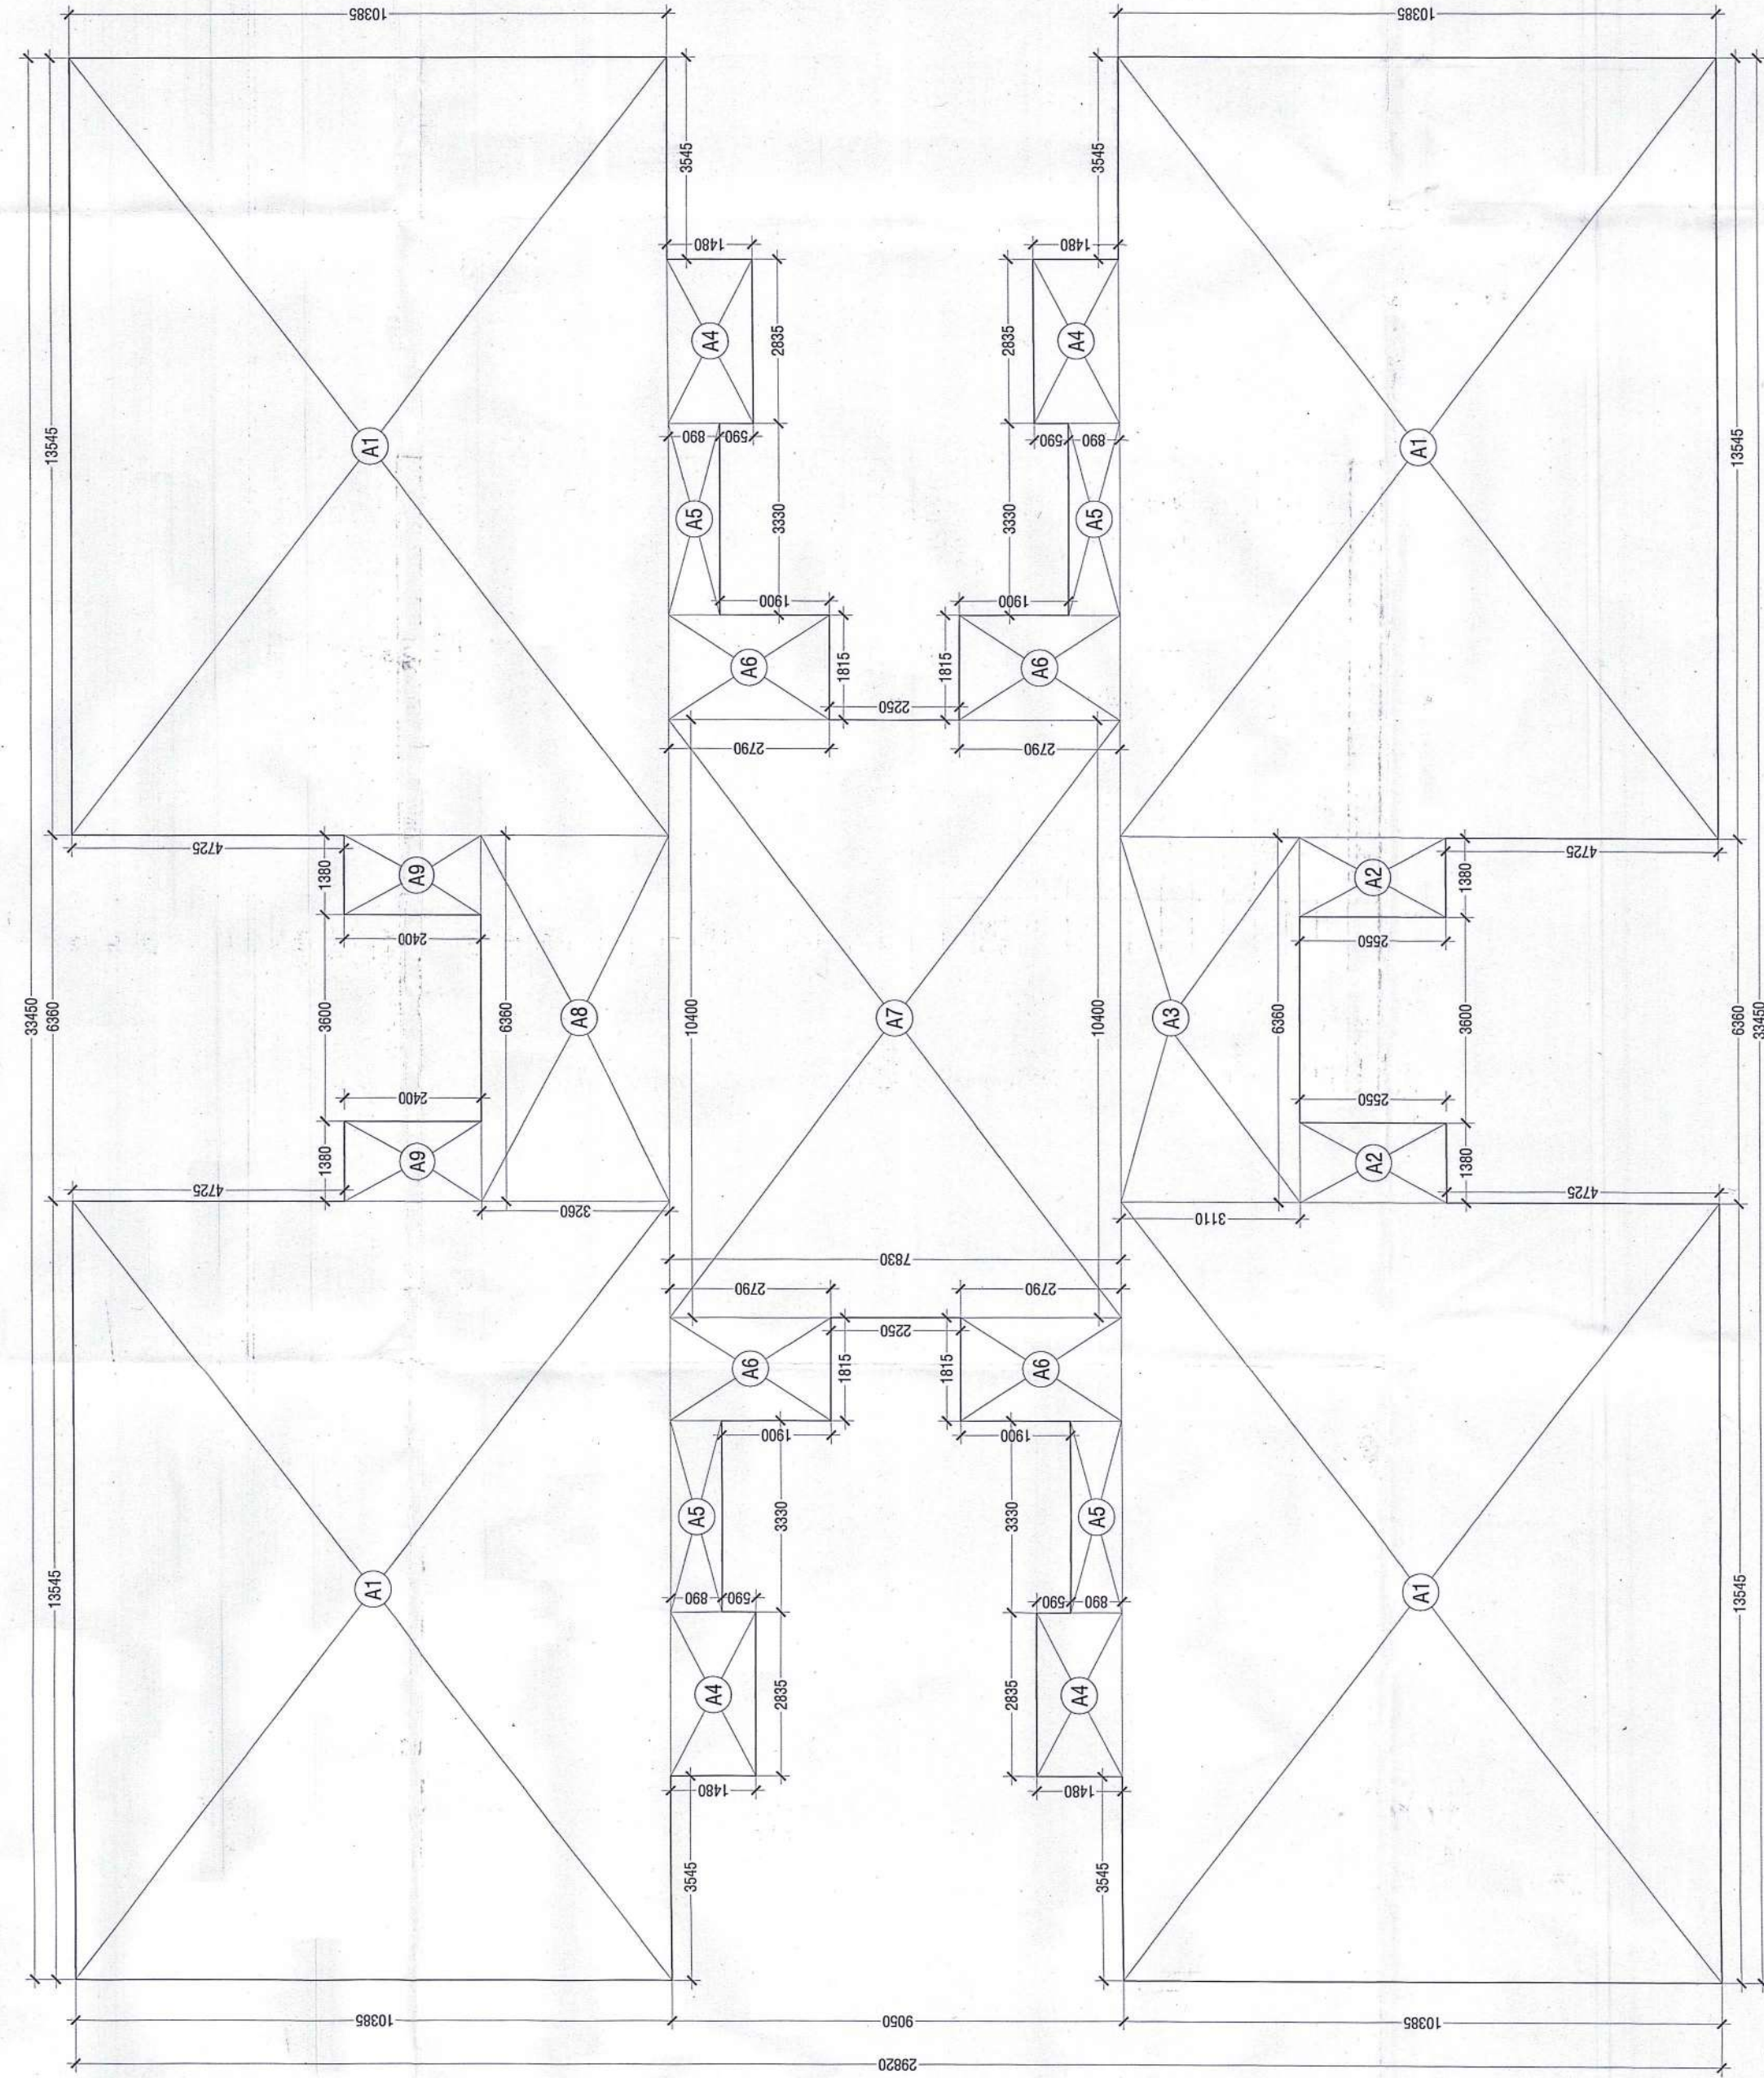[illegible]

GROUND COVERAGE AREA DIAGRAM

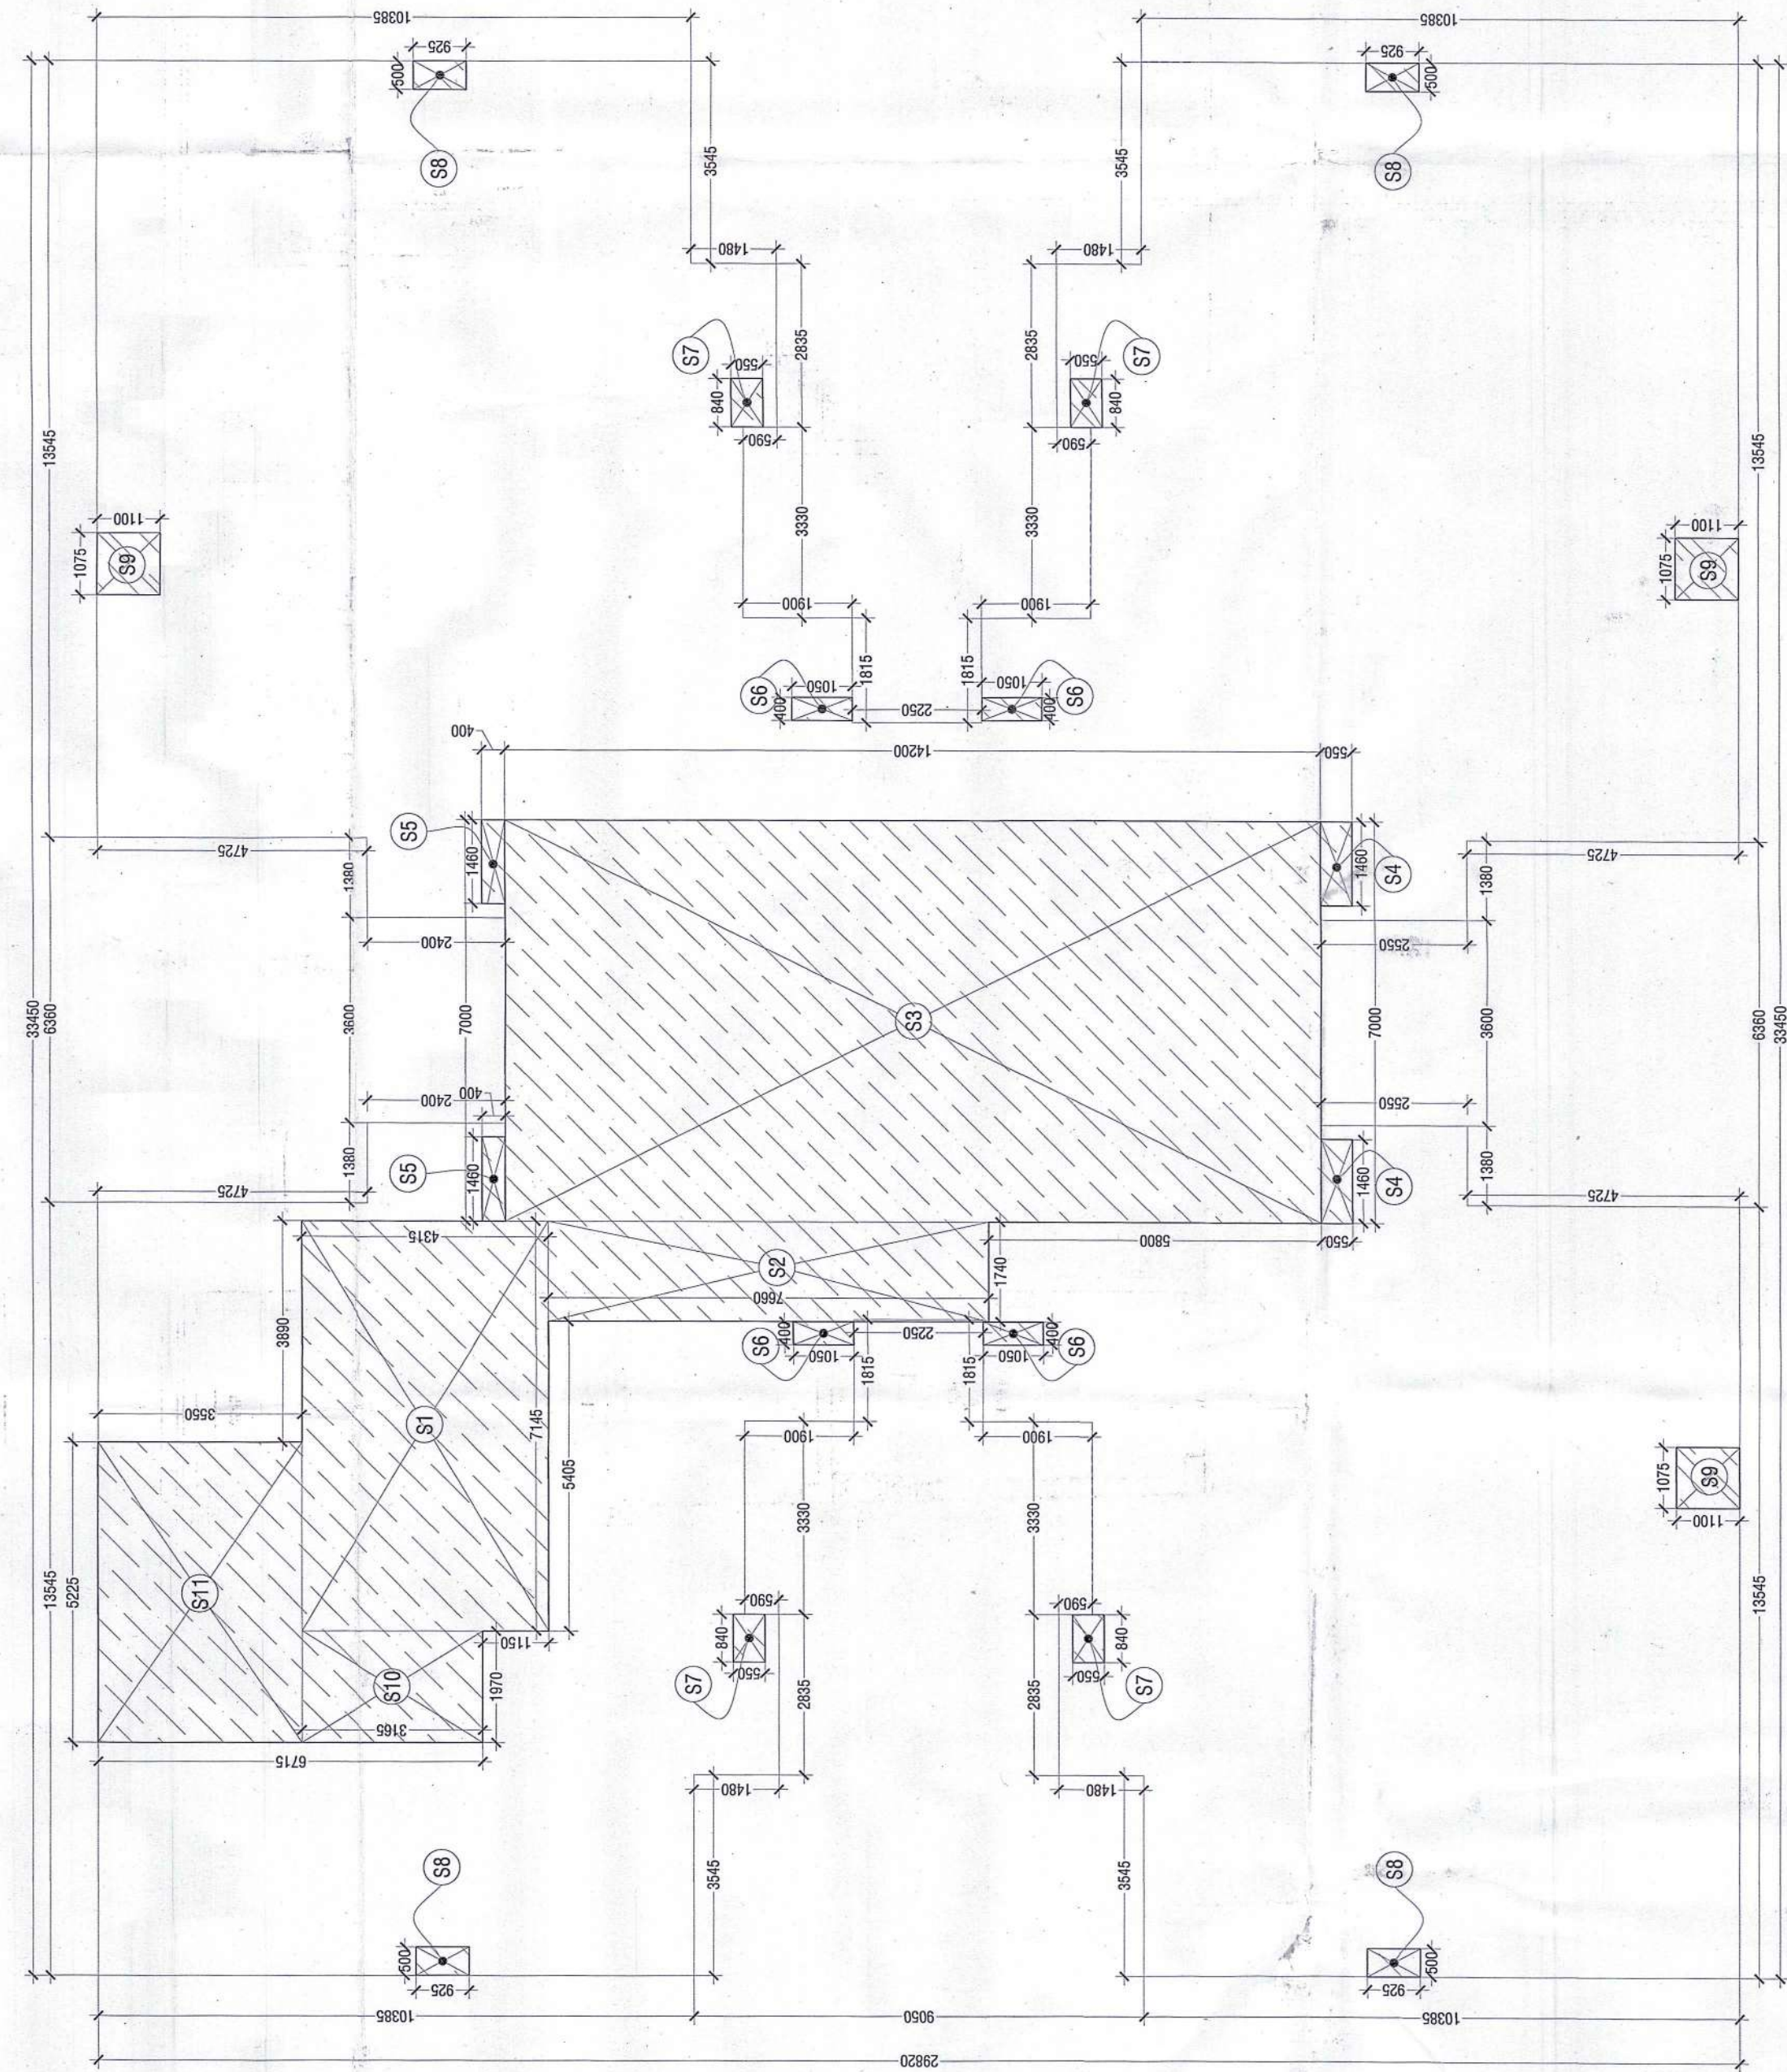

STILT FLOOR AREA DIAGRAM