

Note :-

1. BUILDING HAS AUTOMATIC SPRINKLER SYSTEM WHEREVER REQUIRED BY NBC.
2. BUILDING WILL BE DESIGNED (STRUCTURES) AS PER RELEVANT IS CODES FOR EARTH QUAKE RESISTANCE.
3. ALL TOILET & KITCHEN HAVE PERMANENT VENTILATION /EXHAUST
4. ALL BUILDING IS MECHANICALLY LIGHTED AND VENTILATED WITH 100% POWER BACKUP.

Project

Proposed building plan of Group Housing Colony an area measuring 12.05 acres (Licence no.123 of 2014 dated 22.08.2014) under 100 policy dated 09.02.2016 in Sector-102, Gurgaon, Haryana Urban complex being developed by Countrywide Promoters Private Limited (Incorporated in India) vide NCLT Chandigarh Order dated 20th September 2024.)

Design Architect



DPA CONSULTANTS PVT LTD
3rd FLOOR, L&T BUILDING, #38, CUBBON ROAD, TASKER TOWN, SHIVAJI NAGAR, BENGALURU - 560001
TEL: 23535098 FAX: 23435312

Client

"Countrywide Promoters Private Limited (Amalgamated with M/S BPTP Limited)
Vide NCLT Chandigarh Order Dated 20th September 2024."
OT-14, 3rd floor, Next Door,
Parkland Sector-76,
Faridabad-121004
Associate Architect



RISIMIS ARCHITECTS PVT. LTD.
69, Nera Nivas, Brabant Kunj
(Behind D2), Vasant Kunj,
New Delhi-110070.
Tel: 011-26898616, 26898617
www.rsimis-arch.com

S.T.P.(C) S.T.P.(B) C.T.P.H.R.
Member Secretary Member Chairman
B.P.A.C. B.P.A.C. B.P.A.C.

AD DTP(HQ) ATP(HQ) ATP

Rajesh Dutt
SOPHO

ARCHITECTS SEAL
& SIGNATURE




OCTOBER-2024 Scale : 1:100

Drawing Title: ELEVATION SOUTH & WEST
GROUND COVERAGE OF
PRIMARY & NURSERY
SCHOOL


Drawing No: PS-05

1-04/12/2024

SOUTH ELEVATION

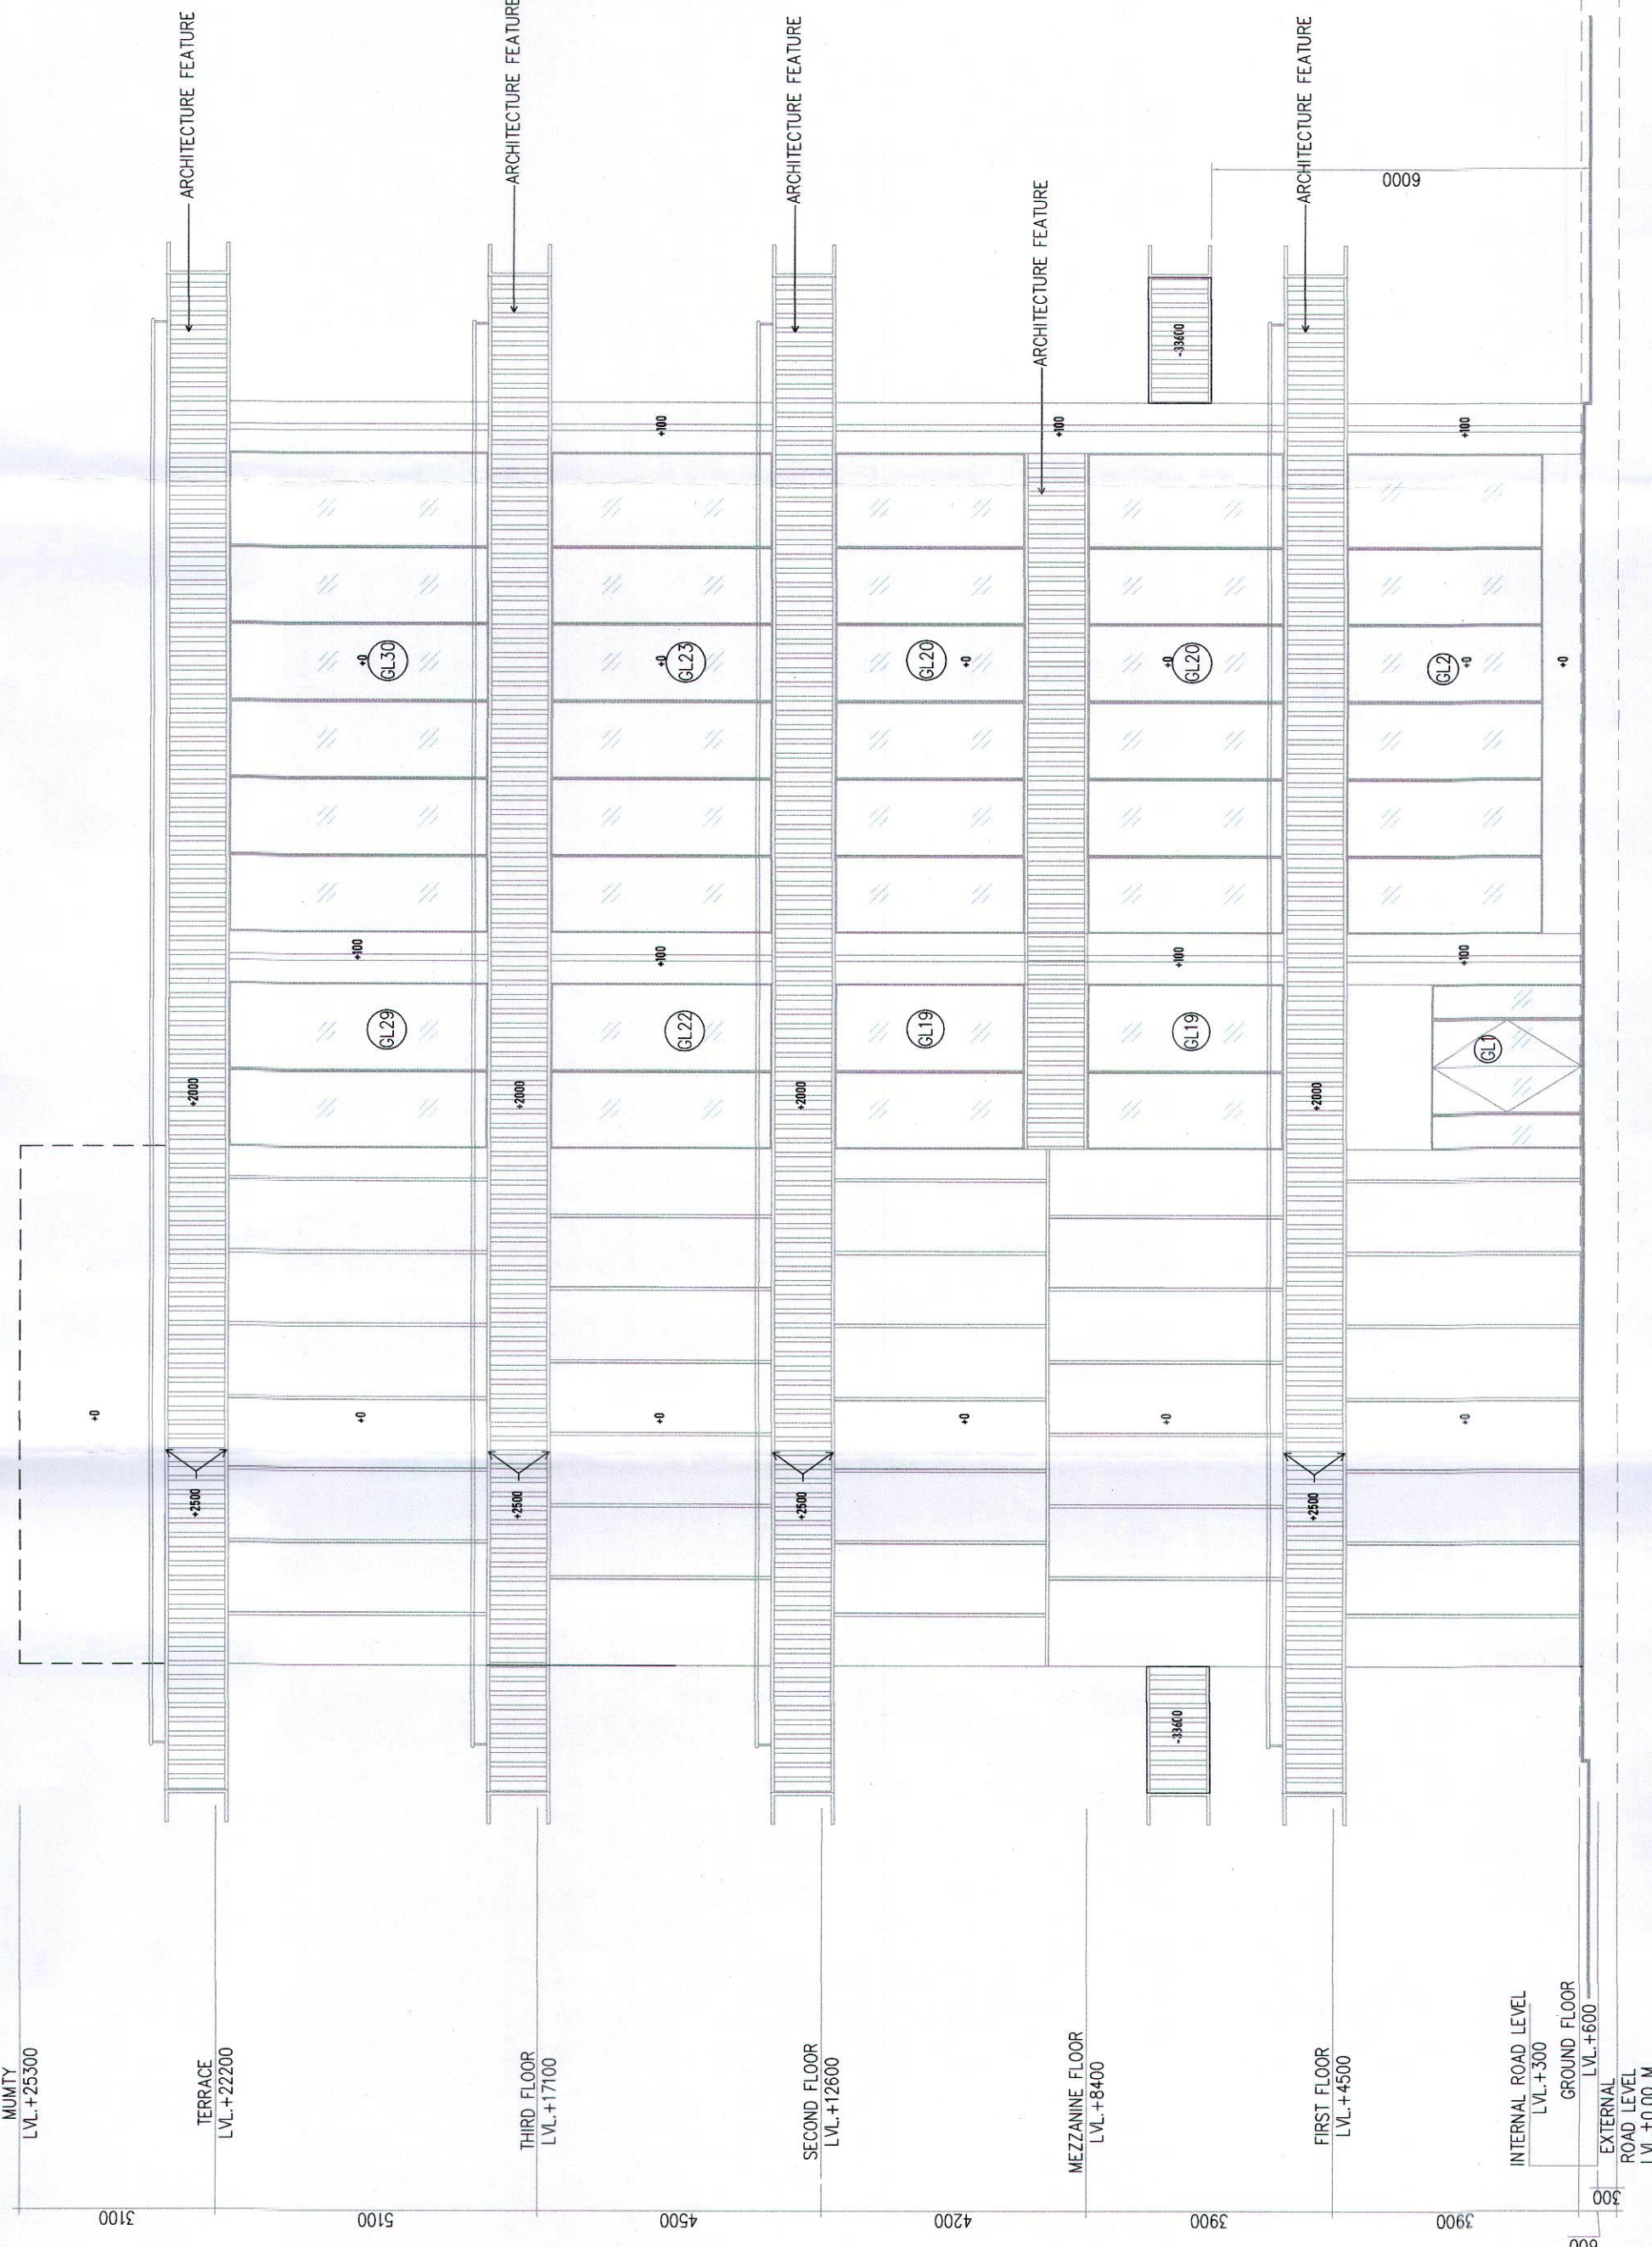

WEST ELEVATION

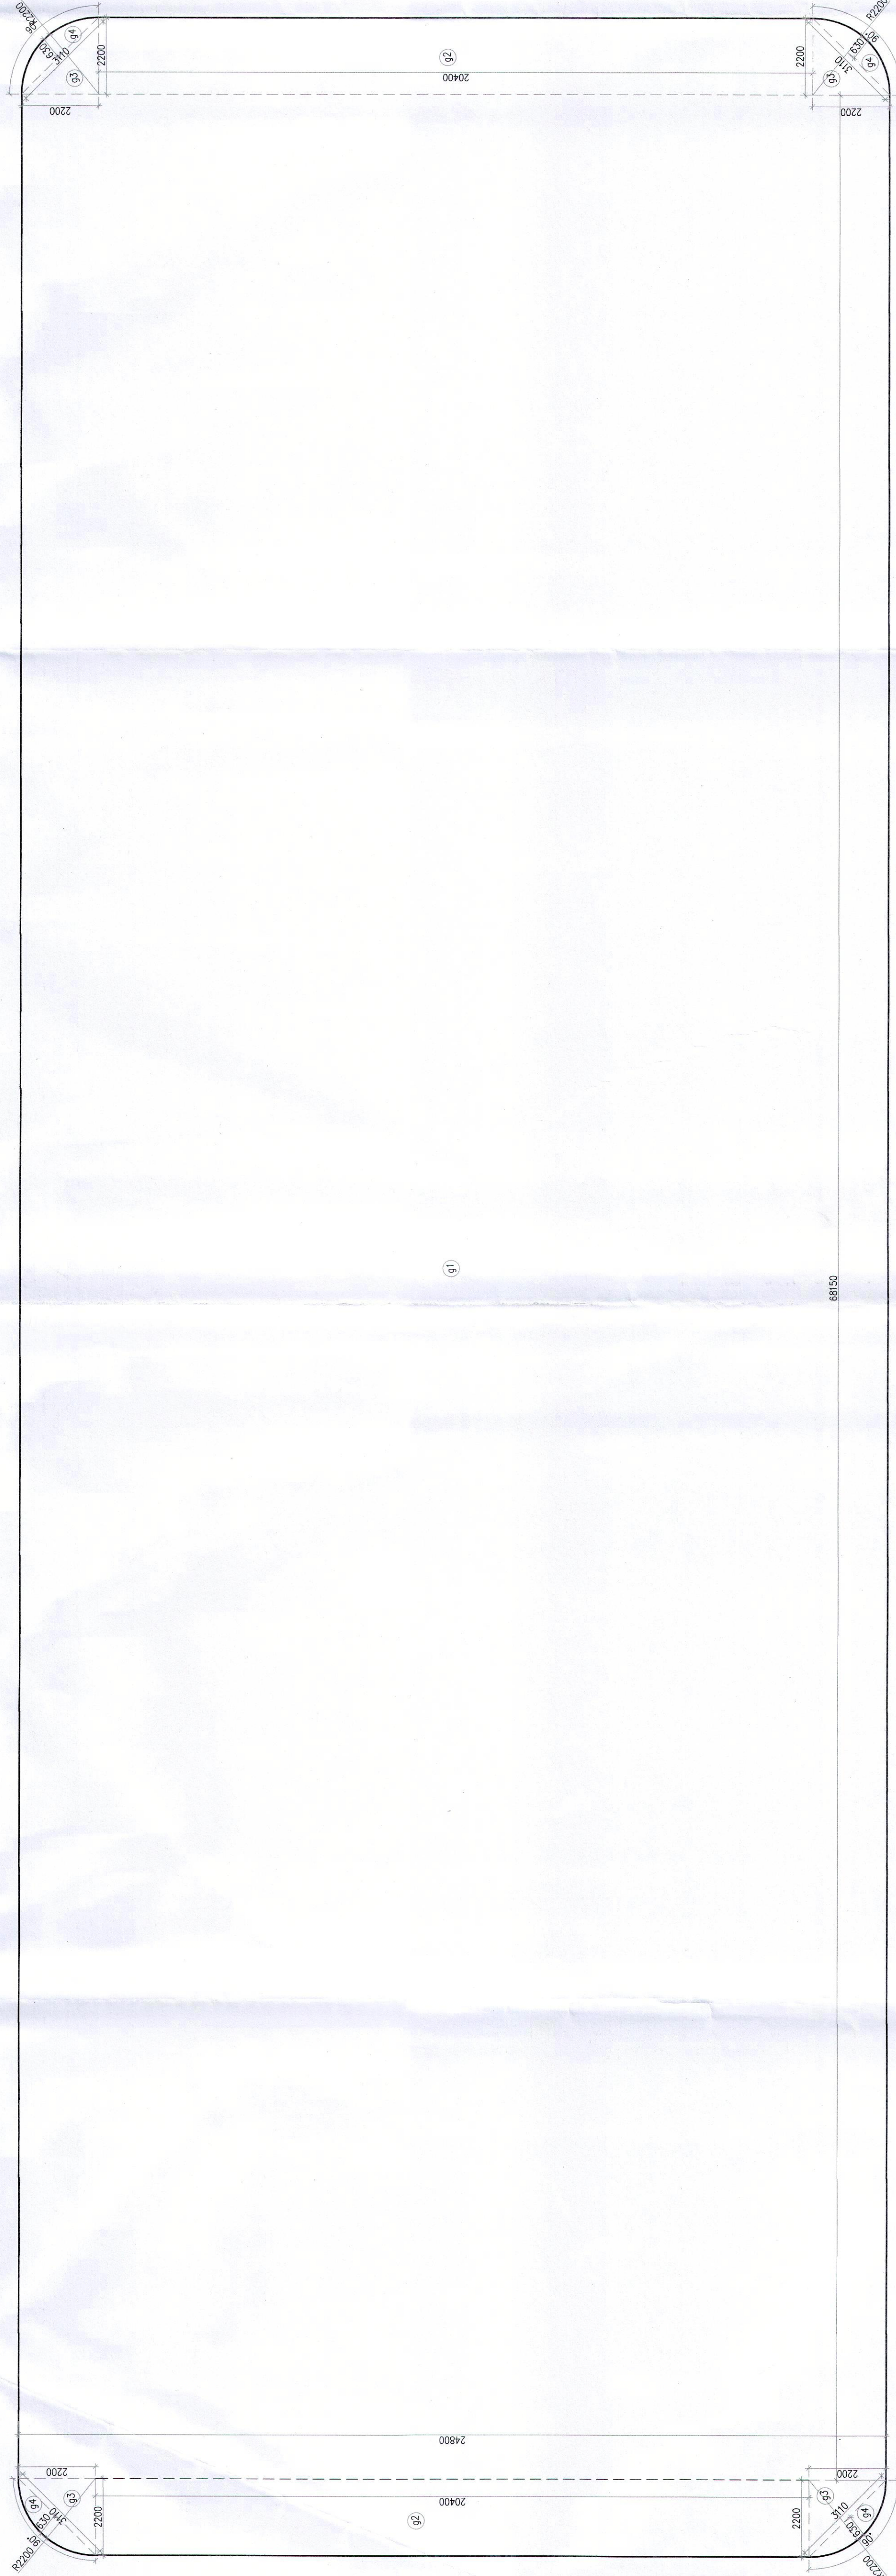

REMARKS
TO BE REVIEWED WITH THIS OFFICE
13.2
ON 08.08.2024

GROUND COVERAGE AREA CALCULATION									
GRASS - A	1	1	1	1	1	1	1	1	1
GRASS - B	1	1	1	1	1	1	1	1	1
GRASS - C	1	1	1	1	1	1	1	1	1
