

Note :-

1. BUILDING HAS AUTOMATIC SPRINKLER SYSTEM WHEREVER REQUIRED BY NBC.
2. BUILDING WILL BE DESIGNED (STRUCTURES) AS PER RELEVANT IS CODES FOR EARTH QUAKE RESISTANCE.
3. ALL TOILET & KITCHEN HAVE PERMANENT VENTILATION / EXHAUST
4. ALL BUILDINGS ARE NATURALLY VENTILATED AND WHERE EVER REQUIRED MECHANICAL VENTILATION IS PROVIDED WITH 100% POWER BACKUP.

Project

Proposed building plan of Group Housing Colony an area measuring 12.06 acres (Licence no 123 of 2014 dated 18.08.2014) under 100% Easement of Right of Way being developed by "Countrywide Promoters Private Limited (Amalgamated with M/S BPTP Limited Vide NCLT Chandigarh Order Dated 20th September 2024.)"

Design Architect

DPA CONSULTANTS PVT LTD
3rd FLOOR, L&T BUILDING, #38, CUBBOON ROAD, ASKER TOWN, SHIVAJI NAGAR
BENGALURU - 560001
TEL: 23353099 FAX: 23435312

Client

"Countrywide Promoters Private Limited (Amalgamated with M/S BPTP Limited Vide NCLT Chandigarh Order Dated 20th September 2024.)"
OT-14, 3rd floor, Next Door,
Parkland Sector-76,
Faridabad-121004
Associate Architect




RSMS ARCHITECTS PVT. LTD.
69, Nara Nivas, Bhawanji Kunj,
(Behind D2), Vasant Kunj,
New Delhi-110070.
Tel.: 011-26898616, 26898617
WWW.RSMS-ARCH.COM

STP (H)
Member Secretary
B.P.A.C.
AD
PA
AP
Rajesh Dutt
Sd/- (H)
OWNER'S SEAL
& SIGNATURE
B.P.A.C.



OCTOBER-2024
Drawing Title:-
10th & 37th REFUGE FLOOR PLAN & AREA CALCULATION
TOWER-1 & 2
Scale : 1:100
Drawing No:-
T1-04
1-04/2024

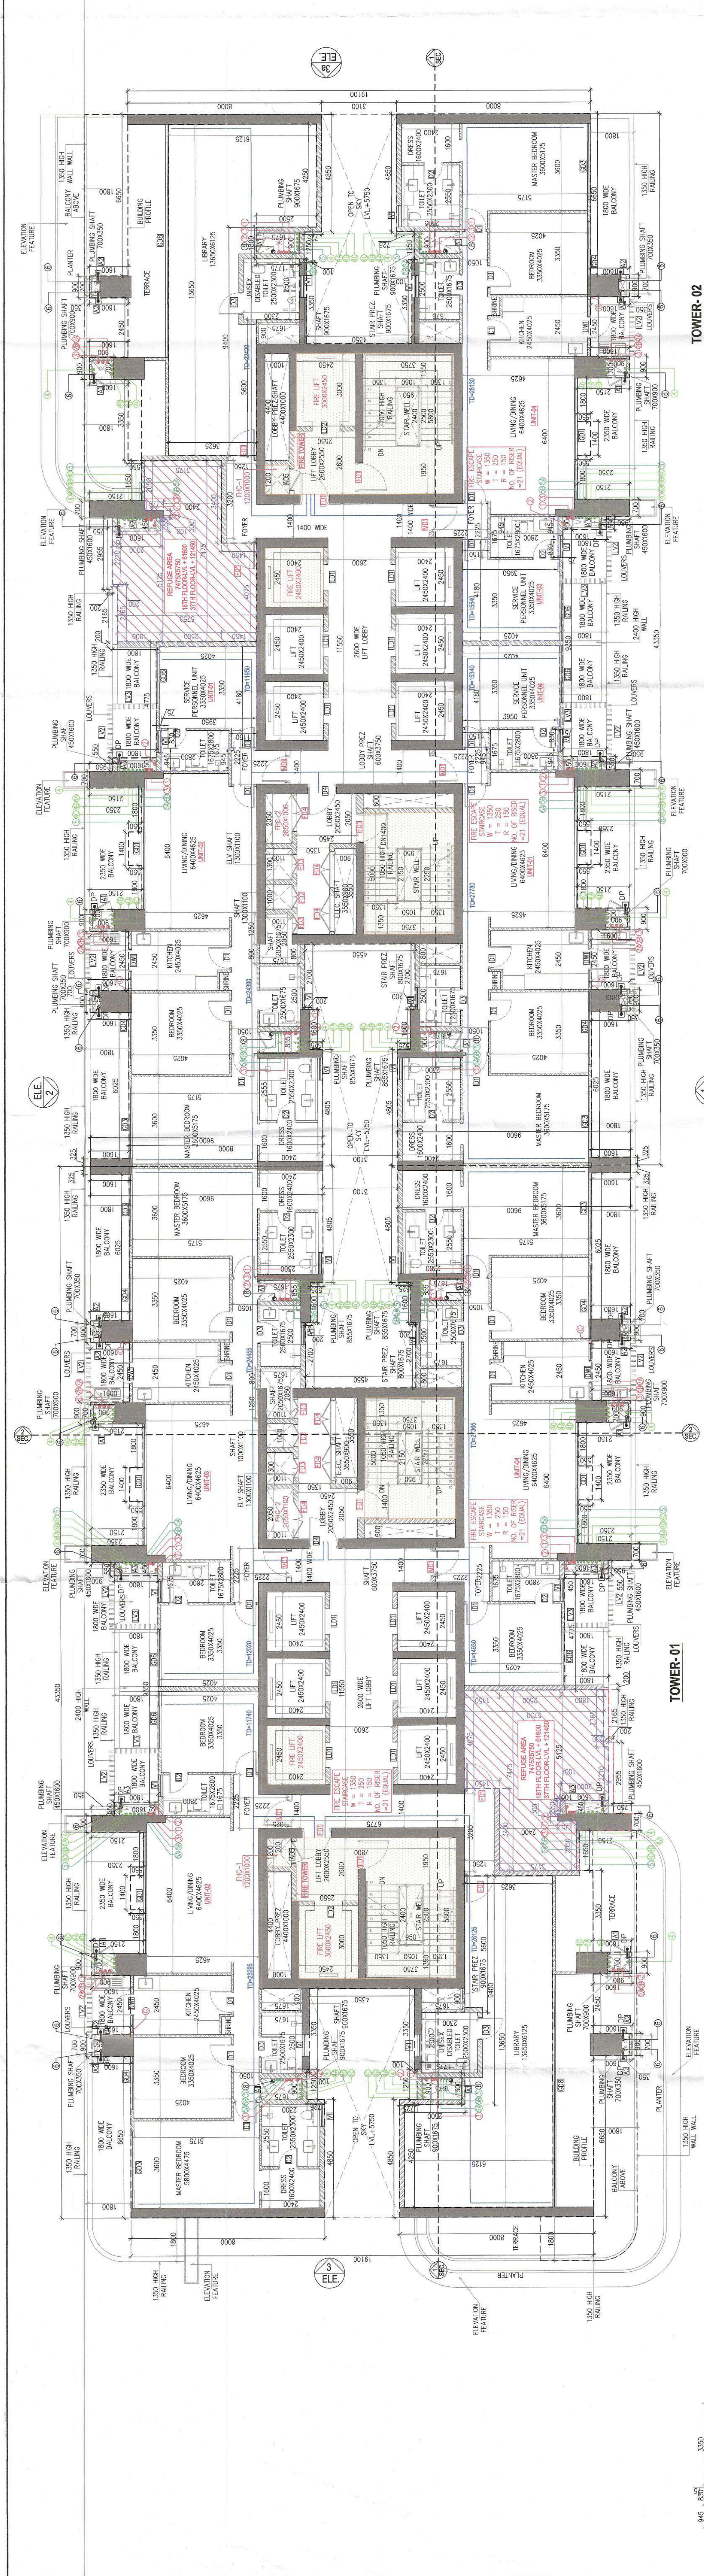

TOWER-02

TOWER-01

TOWER-02 SERVICE PERSONNEL	
REFUGE FLOOR	SERVICE PERSONNEL
10th	3
37th	3
TOTAL	6
(UNIT: (M ² /M ²))	
10th	4
37th	4
TOTAL	8

TOWER-01 SERVICE PERSONNEL	
REFUGE FLOOR	SERVICE PERSONNEL
10th	3
37th	3
TOTAL	6
(UNIT: (M ² /M ²))	
10th	4
37th	4
TOTAL	8

AREA OF SERVICE PERSONNEL (TOWER-01) (M ²)	
GRSSES - A	GRSSES - B
1. 10th	1. 10th
2. 37th	2. 37th
3. TOTAL	3. TOTAL
4. 10th	4. 37th
5. 37th	5. TOTAL
6. TOTAL	6. TOTAL
7. 10th	7. 37th
8. 37th	8. TOTAL
9. TOTAL	9. TOTAL
10. 10th	10. 37th
11. 37th	11. TOTAL
12. TOTAL	12. TOTAL
13. 10th	13. 37th
14. 37th	14. TOTAL
15. TOTAL	15. TOTAL
16. 10th	16. 37th
17. 37th	17. TOTAL
18. TOTAL	18. TOTAL
19. 10th	19. 37th
20. 37th	20. TOTAL
21. TOTAL	21. TOTAL
22. 10th	22. 37th
23. 37th	23. TOTAL
24. TOTAL	24. TOTAL
25. 10th	25. 37th
26. 37th	26. TOTAL
27. TOTAL	27. TOTAL
28. 10th	28. 37th
29. 37th	29. TOTAL
30. TOTAL	30. TOTAL
31. 10th	31. 37th
32. 37th	32. TOTAL
33. TOTAL	33. TOTAL
34. 10th	34. 37th
35. 37th	35. TOTAL
36. TOTAL	36. TOTAL
37. 10th	37. 37th
38. 37th	38. TOTAL
39. TOTAL	39. TOTAL
40. 10th	40. 37th
41. 37th	41. TOTAL
42. TOTAL	42. TOTAL
43. 10th	43. 37th
44. 37th	44. TOTAL
45. TOTAL	45. TOTAL
46. 10th	46. 37th
47. 37th	47. TOTAL
48. TOTAL	48. TOTAL
49. 10th	49. 37th
50. 37th	50. TOTAL
51. TOTAL	51. TOTAL
52. 10th	52. 37th
53. 37th	53. TOTAL
54. TOTAL	54. TOTAL
55. 10th	55. 37th
56. 37th	56. TOTAL
57. TOTAL	57. TOTAL
58. 10th	58. 37th
59. 37th	59. TOTAL
60. TOTAL	60. TOTAL
61. 10th	61. 37th
62. 37th	62. TOTAL
63. TOTAL	63. TOTAL
64. 10th	64. 37th
65. 37th	65. TOTAL
66. TOTAL	66. TOTAL
67. 10th	67. 37th
68. 37th	68. TOTAL
69. TOTAL	69. TOTAL
70. 10th	70. 37th
71. 37th	71. TOTAL
72. TOTAL	72. TOTAL
73. 10th	73. 37th
74. 37th	74. TOTAL
75. TOTAL	75. TOTAL
76. 10th	76. 37th
77. 37th	77. TOTAL
78. TOTAL	78. TOTAL
79. 10th	79. 37th
80. 37th	80. TOTAL
81. TOTAL	81. TOTAL
82. 10th	82. 37th
83. 37th	83. TOTAL
84. TOTAL	84. TOTAL
85. 10th	85. 37th
86. 37th	86. TOTAL
87. TOTAL	87. TOTAL
88. 10th	88. 37th
89. 37th	89. TOTAL
90. TOTAL	90. TOTAL
91. 10th	91. 37th
92. 37th	92. TOTAL
93. TOTAL	93. TOTAL
94. 10th	94. 37th
95. 37th	95. TOTAL
96. TOTAL	96. TOTAL
97. 10th	97. 37th
98. 37th	98. TOTAL
99. TOTAL	99. TOTAL
100. 10th	100. 37th
101. 37th	101. TOTAL
102. TOTAL	102. TOTAL
103. 10th	103. 37th
104. 37th	104. TOTAL
105. TOTAL	105. TOTAL
106. 10th	106. 37th
107. 37th	107. TOTAL
108. TOTAL	108. TOTAL
109. 10th	109. 37th
110. 37th	110. TOTAL
111. TOTAL	111. TOTAL
112. 10th	112. 37th
113. 37th	113. TOTAL
114. TOTAL	114. TOTAL
115. 10th	115. 37th
116. 37th	116. TOTAL
117. TOTAL	117. TOTAL
118. 10th	118. 37th
119. 37th	119. TOTAL
120. TOTAL	120. TOTAL
121. 10th	121. 37th
122. 37th	122. TOTAL
123. TOTAL	123. TOTAL
124. 10th	124. 37th
125. 37th	125. TOTAL
126. TOTAL	126. TOTAL
127. 10th	127. 37th
128. 37th	128. TOTAL
129. TOTAL	129. TOTAL
130. 10th	130. 37th
131. 37th	131. TOTAL
132. TOTAL	132. TOTAL
133. 10th	133. 37th
134. 37th	134. TOTAL
135. TOTAL	135. TOTAL
136. 10th	136. 37th
137. 37th	137. TOTAL
138. TOTAL	138. TOTAL
139. 10th	139. 37th
140. 37th	140. TOTAL
141. TOTAL	141. TOTAL
142. 10th	142. 37th
143. 37th	143. TOTAL
144. TOTAL	144. TOTAL
145. 10th	145. 37th
146. 37th	146. TOTAL
147. TOTAL	147. TOTAL
148. 10th	148. 37th
149. 37th	149. TOTAL
150. TOTAL	150. TOTAL
151. 10th	151. 37th
152. 37th	152. TOTAL
153. TOTAL	153. TOTAL
154. 10th	154. 37th
155. 37th	155. TOTAL
156. TOTAL	156. TOTAL
157. 10th	157. 37th
158. 37th	158. TOTAL
159. TOTAL	159. TOTAL
160. 10th	160. 37th
161. 37th	161. TOTAL
162. TOTAL	162. TOTAL
163. 10th	163. 37th
164. 37th	164. TOTAL
165. TOTAL	165. TOTAL
166. 10th	166. 37th
167. 37th	167. TOTAL
168. TOTAL	168. TOTAL
169. 10th	169. 37th
170. 37th	170. TOTAL
171. TOTAL	171. TOTAL
172. 10th	172. 37th
173. 37th	173. TOTAL
174. TOTAL	174. TOTAL
175. 10th	175. 37th
176. 37th	176. TOTAL
177. TOTAL	177. TOTAL
178. 10th	178. 37th
179. 37th	179. TOTAL
180. TOTAL	180. TOTAL
181. 10th	181. 37th
182. 37th	182. TOTAL
183. TOTAL	183. TOTAL
184. 10th	184. 37th
185. 37th	185. TOTAL
186. TOTAL	186. TOTAL
187. 10th	187. 37th
188. 37th	188. TOTAL
189. TOTAL	189. TOTAL
190. 10th	190. 37th
191. 37th	191. TOTAL
192. TOTAL	192. TOTAL
193. 10th	193. 37th
194. 37th	194. TOTAL
195. TOTAL	195. TOTAL
196. 10th	196. 37th
197. 37th	197. TOTAL
198. TOTAL	198. TOTAL
199. 10th	199. 37th
200. 37th	200. TOTAL
201. TOTAL	201. TOTAL
202. 10th	202. 37th
203. 37th	203. TOTAL
204. TOTAL	204. TOTAL
205. 10th	205. 37th
206. 37th	206. TOTAL
207. TOTAL	207. TOTAL
208. 10th	208. 37th
209. 37th	209. TOTAL
210. TOTAL	210. TOTAL
211. 10th	211. 37th
212. 37th	212. TOTAL
213. TOTAL	213. TOTAL
214. 10th	214. 37th
215. 37th	215. TOTAL
216. TOTAL	216. TOTAL
217. 10th	217. 37th
218. 37th	218. TOTAL
219. TOTAL	219. TOTAL
220. 10th	220. 37th
221. 37th	221. TOTAL
222. TOTAL	222. TOTAL
223. 10th	223. 37th
224. 37th	224. TOTAL
225. TOTAL	225. TOTAL
226. 10th	226. 37th
227. 37th	227. TOTAL
228. TOTAL	228. TOTAL
229. 10th	229. 37th
230. 37th	230. TOTAL
231. TOTAL	231. TOTAL
232. 10th	232. 37th
233. 37th	233. TOTAL
234. TOTAL	234. TOTAL
235. 10th	235. 37th
236. 37th	236. TOTAL
237. TOTAL	237. TOTAL
238. 10th	238. 37th
239. 37th	239. TOTAL
240. TOTAL	240. TOTAL
241. 10th	241. 37th
242. 37th	242. TOTAL
243. TOTAL	243. TOTAL
244. 10th	244. 37th
245. 37th	245. TOTAL
246. TOTAL	246. TOTAL
247. 10th	247. 37th
248. 37th	248. TOTAL
249. TOTAL	249. TOTAL
250. 10th	250. 37th
251. 37th	251. TOTAL
252. TOTAL	252. TOTAL
253. 10th	253. 37th
254. 37th	254. TOTAL
255. TOTAL	255. TOTAL
256. 10th	256. 37th
257. 37th	257. TOTAL
258. TOTAL	258. TOTAL
259. 10th	259. 37th
260. 37th	260. TOTAL
261. TOTAL	261. TOTAL
262. 10th	262. 37th
263. 37th	263. TOTAL
264. TOTAL	264. TOTAL
265. 10th	265. 37th
266. 37th	266. TOTAL
267. TOTAL	267. TOTAL
268. 10th	268. 37th
269. 37th	269. TOTAL
270. TOTAL	270. TOTAL
271. 10th	271. 37th
272. 37th	272. TOTAL
273. TOTAL	273. TOTAL
274. 10th	274. 37th
275. 37th	275. TOTAL
276. TOTAL	276. TOTAL
277. 10th	277. 37th
278. 37th	278. TOTAL
279. TOTAL	279. TOTAL
280. 10th	280. 37th
281. 37th	281. TOTAL
282. TOTAL	282. TOTAL
283. 10th	283. 37th
284. 37th	284. TOTAL
285. TOTAL	285. TOTAL
286. 10th	286. 37th
287. 37th	287. TOTAL
288. TOTAL	288. TOTAL
289. 10th	289. 37th
290. 37th	290. TOTAL
291. TOTAL	291. TOTAL
292. 10th	292. 37th
293. 37th	293. TOTAL
294. TOTAL	294. TOTAL
295. 10th	295. 37th
296. 37th	296. TOTAL
297. TOTAL	297. TOTAL
298. 10th	298. 37th
299. 37th	299. TOTAL
300. TOTAL	300. TOTAL
301. 10th	301. 37th
302. 37th	302. TOTAL
303. TOTAL	303. TOTAL
304. 10th	304. 37th
305. 37th	305. TOTAL
306. TOTAL	306. TOTAL
307. 10th	307. 37th
308. 37th	308. TOTAL
309. TOTAL	309. TOTAL
310. 10th	310. 37th
311. 37th	311. TOTAL
312. TOTAL	312. TOTAL
313. 10th	313. 37th
314. 37th	314. TOTAL
315. TOTAL	315. TOTAL
316. 10th	316. 37th
317. 37th	317. TOTAL
318. TOTAL	318. TOTAL
319. 10th	319. 37th
320. 37th	320. TOTAL
321. TOTAL	321. TOTAL
322. 10th	322. 37th
323. 37th	323. TOTAL
324. TOTAL	324. TOTAL
325. 10th	325. 37th
326. 37th	326. TOTAL
327. TOTAL	327. TOTAL
328. 10th	328. 37th
329. 37th	329. TOTAL
330. TOTAL	330. TOTAL
331. 10th	331. 37th
332. 37th	332. TOTAL
333. TOTAL	333. TOTAL
334. 10th	334. 37th
335. 37th	335. TOTAL
336. TOTAL	336. TOTAL
337. 10th	337. 37th
338. 37th	338. TOTAL
339. TOTAL	339. TOTAL
340. 10th	340. 37th
341. 37th	341. TOTAL
342. TOTAL	342. TOTAL
343. 10th	343. 37th
344. 37th	344. TOTAL
345. TOTAL	345. TOTAL
346. 10th	346. 37th
347. 37th	347. TOTAL
348. TOTAL	348. TOTAL
349. 10th	349. 37th
350. 37th	350. TOTAL
351. TOTAL	351. TOTAL
352. 10th	352. 37th
353. 37th	353. TOTAL
354. TOTAL	354. TOTAL
355. 10th	355. 37th
356. 37th	356. TOTAL
357. TOTAL	357. TOTAL
358. 10th	358. 37th
359. 37th	359. TOTAL
360. TOTAL	360. TOTAL
361. 10th	361. 37th
362. 37th	362. TOTAL
363. TOTAL	363. TOTAL
364. 10th	364. 37th
365. 37th	365. TOTAL
366. TOTAL	366. TOTAL
367. 10th	367. 37th
368. 37th	368. TOTAL
369. TOTAL	369. TOTAL
370. 10th	370. 37th
371. 37th	371. TOTAL
372. TOTAL	372. TOTAL
373. 10th	373. 37th
374. 37th	374. TOTAL
375. TOTAL	375. TOTAL
376. 10th	376. 37th
377. 37th	377. TOTAL
378. TOTAL	378. TOTAL
379. 10th	379. 37th
380. 37th	380. TOTAL
381. TOTAL	381. TOTAL
382. 10th	382. 37th
383. 37th	383. TOTAL
384. TOTAL	384. TOTAL
385. 10th	385. 37th
386. 37th	386. TOTAL
387. TOTAL	387. TOTAL
388. 10th	388. 37th
389. 37th	389. TOTAL
390. TOTAL	390. TOTAL
391. 10th	391. 37th
392. 37th	392. TOTAL
393. TOTAL	393. TOTAL
394. 10th	394. 37th
395. 37th	395. TOTAL
396. TOTAL	396. TOTAL
397. 10th	397. 37th
398. 37th	398. TOTAL
399. TOTAL	399. TOTAL
400. 10th	400. 37th