

1. BUILDING HAS AUTOMATIC SPRINKLER SYSTEM WHEREVER REQUIRED BY NBC.
2. BUILDING WILL BE DESIGNED (STRUCTURES) AS PER RELEVANT IS CODES FOR EARTH QUAKE RESISTANCE.
3. ALL TOILET & KITCHEN HAVE PERMANENT VENTILATION /EXHAUST
4. ALL BUILDINGS ARE NATURALLY VENTILATED AND WHERE EVER REQUIRED MECHANICAL VENTILATION IS PROPOSED WITH 100% POWER BACKUP.

 **DPA CONSULTANTS PVT LTD**
3rd FLOOR, L&T BUILDING, #38, CURBBON
ROAD, TASKER TOWN, SHIVAJI NAGAR
BENGALURU - 560001
TEL: 23535099 FAX: 23435312

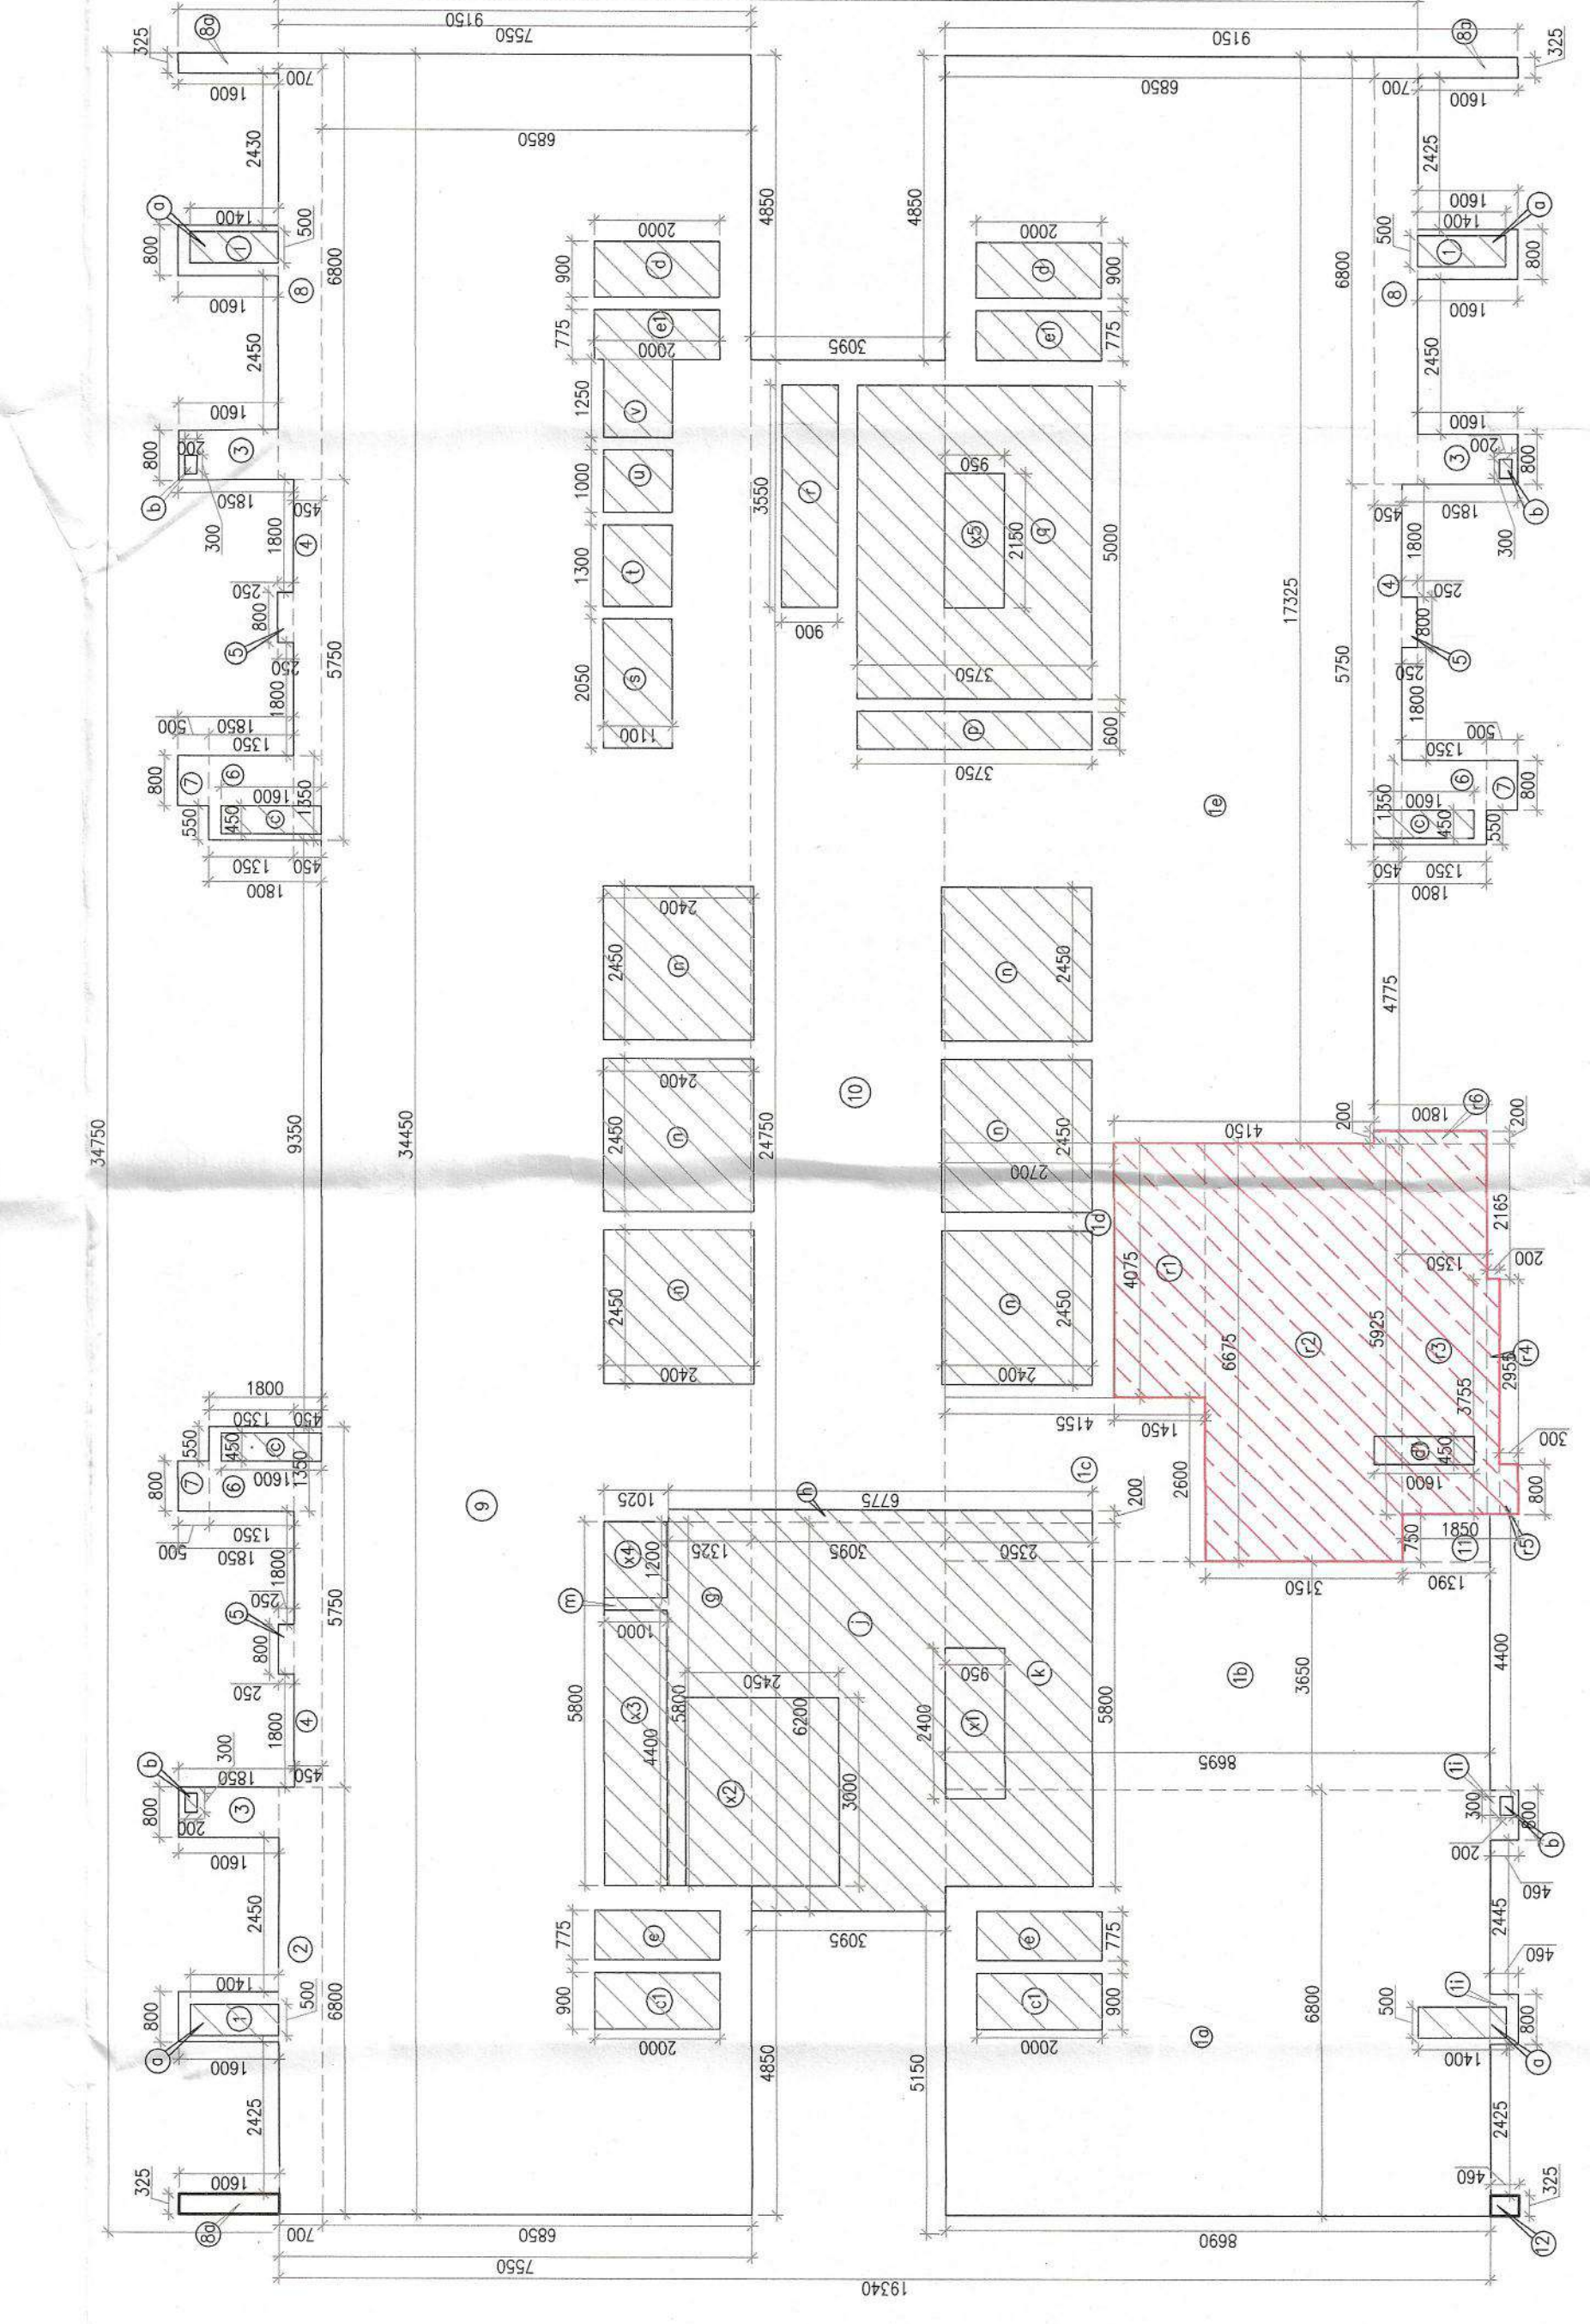
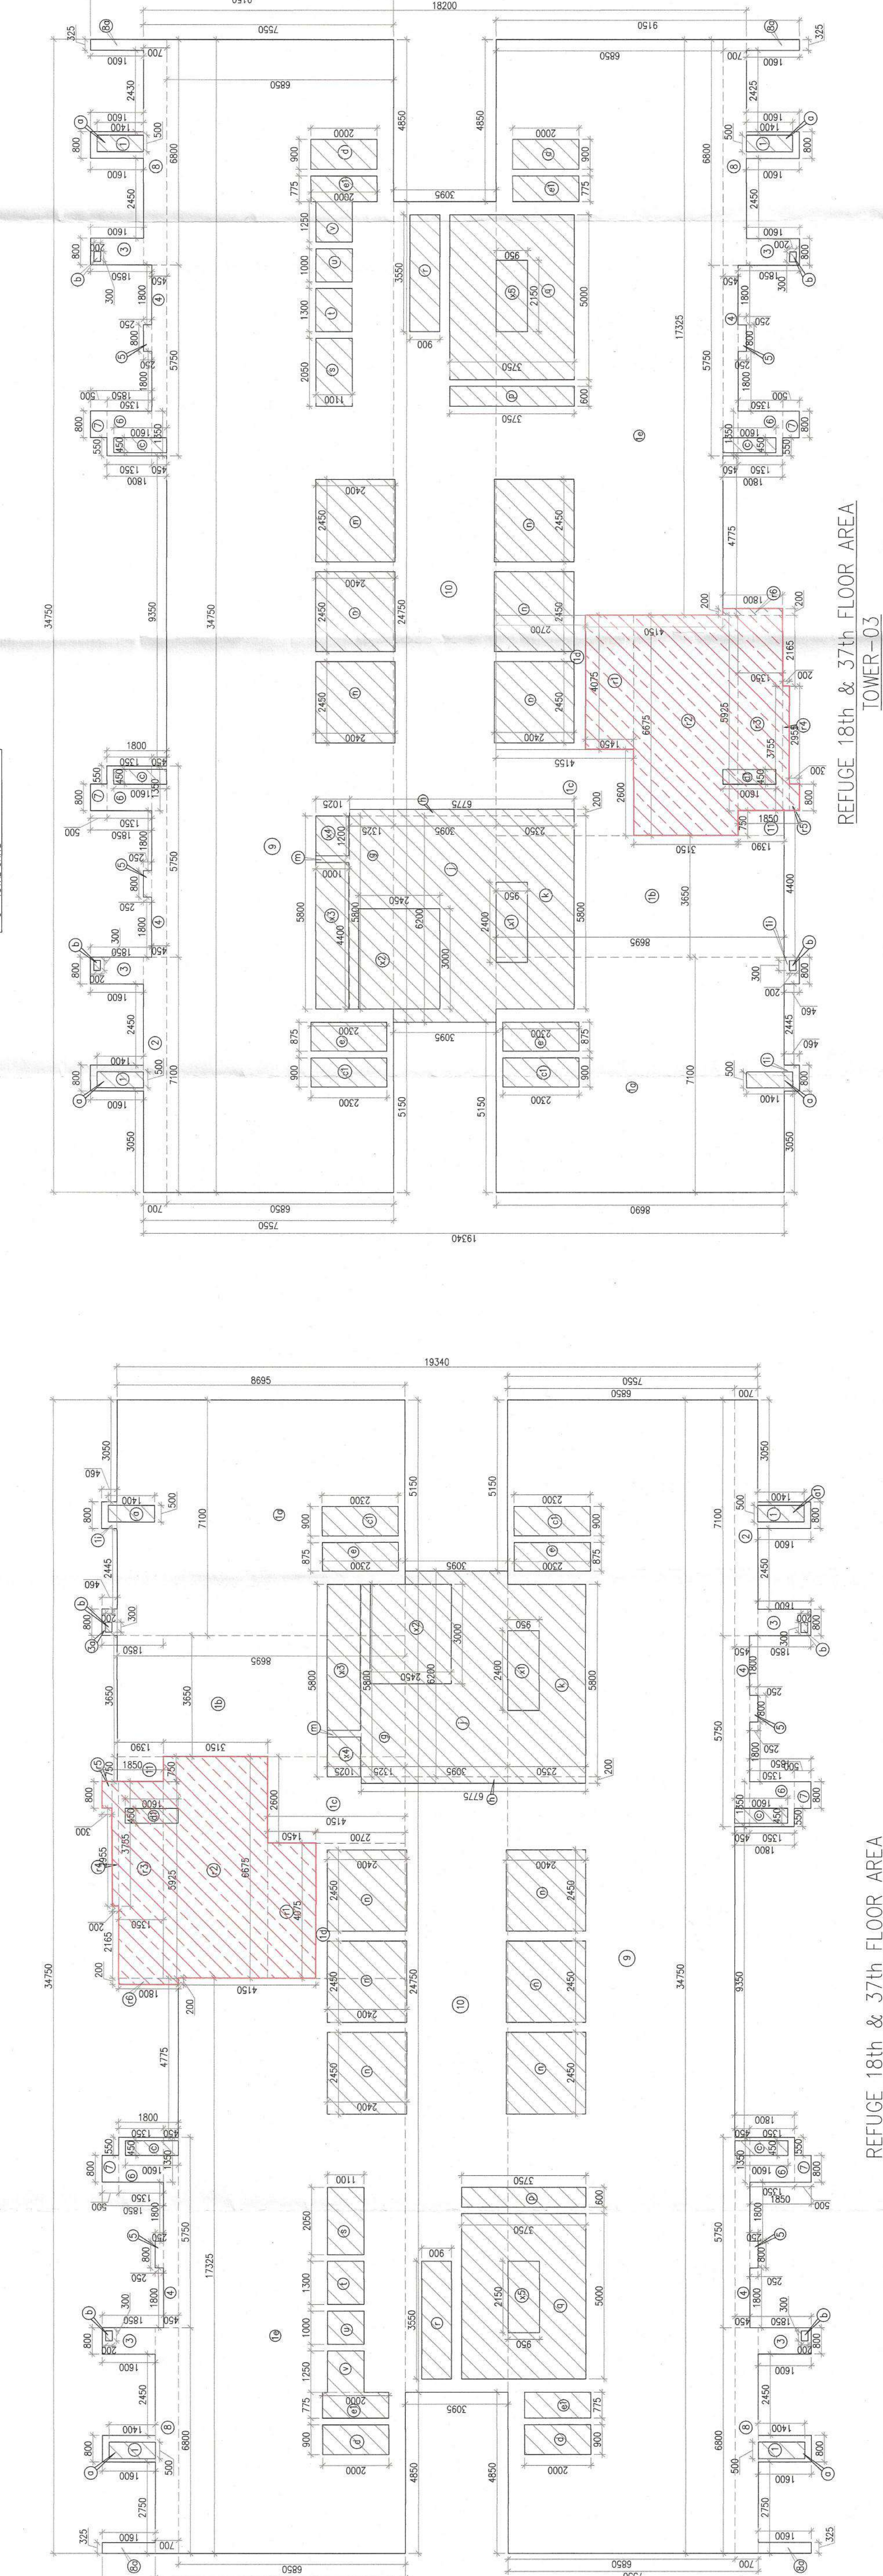
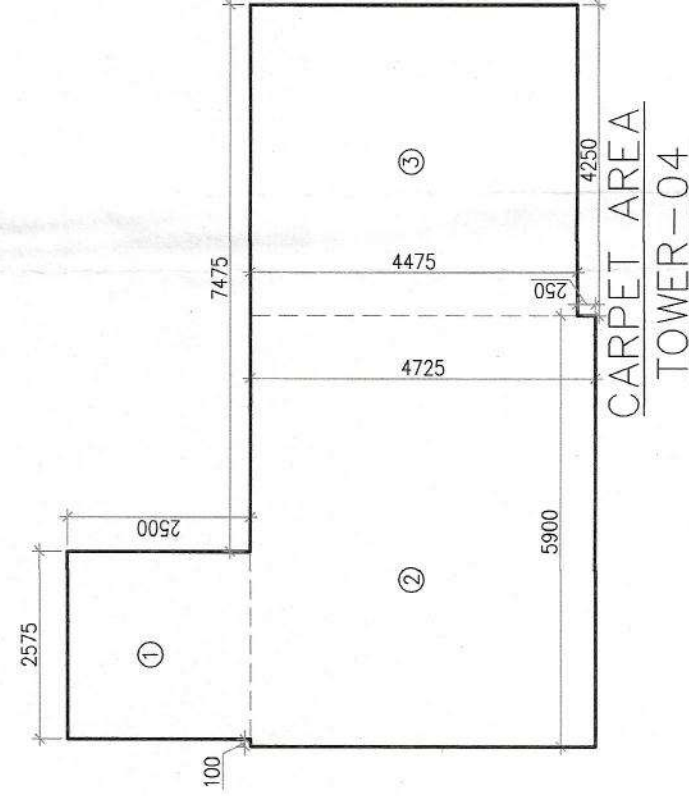
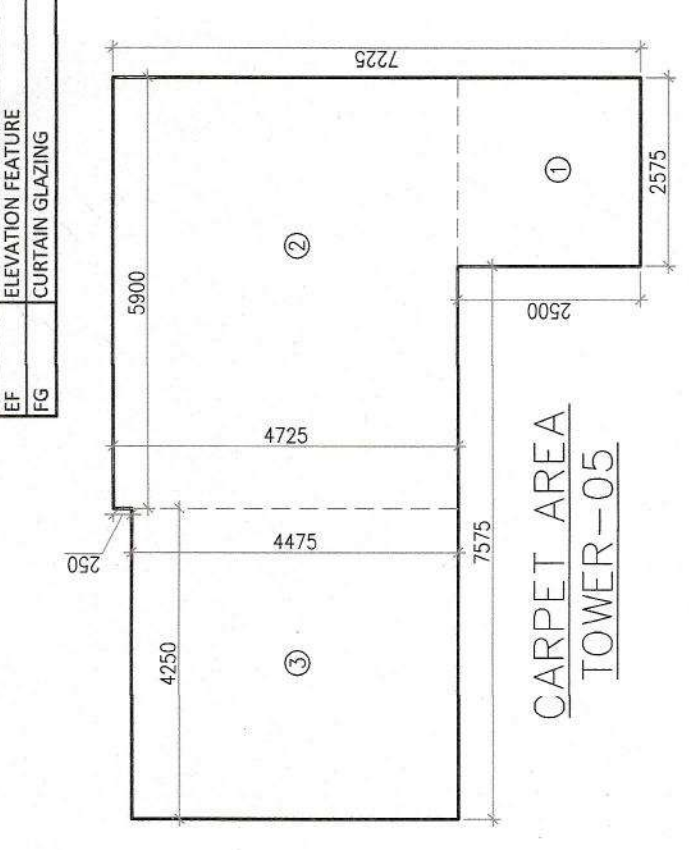
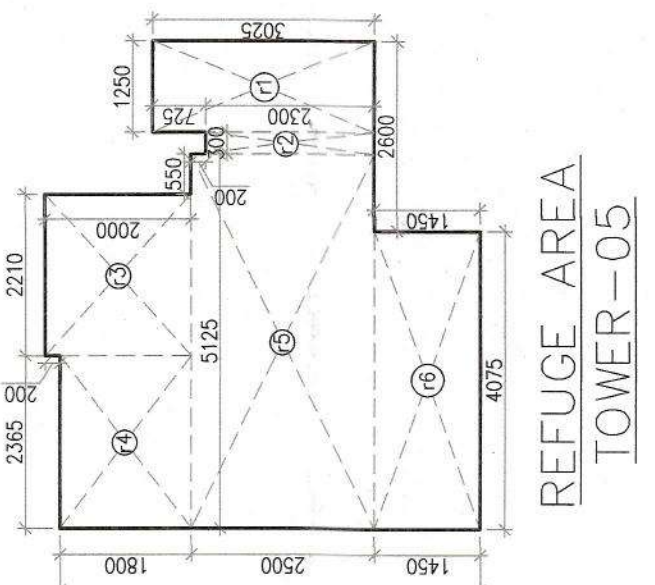
Associate Architect

R | S | M | S
ARCHITECTS

RSMS ARCHITECTS PVT. LTD.
69, Nora Niwas Bhawanij Kunj
(Behind D2), Vasant Kunj,
New Delhi-110070.
Tel:-011-26898616, 26898617
www.rsms-arch.com

ARCHITECT'S SEAL & SIGNATURE	DDT (T) OWNER'S SEAL MEMBER & SIGNATURE BPAC		
---	---	---	---

OCTOBER-2024 Drawing Title:-- 18th 37th REFUGEE FLOOR PLAN & AREA CALCULATION TOWER 3 & 5 SANCTIONED DRAWN BY: DEEPAK KUMAR, THIS OFFICE SHEET NO: 9/2 DATED: 08/01/2025	Scale : 1:100 Drawing No:-- T3-02 1-04/2024
--	--

[illegible][illegible][illegible]

GROUPE - A						
	1	X	3,615	X	2,603	= 6,438 SQM
	2	X	5,900	X	4,729	= 27,879 SQM
	3	X	4,260	X	4,615	= 16,010 SQM
				TOTAL	=	\$3,334 SQM

LIBRARY CARPET AREA (TOWERS-2)						
GROUSE - A						
1	=	1	X	2.874	X	2.860
2	=	1	X	2.974	X	2.960
3	=	1	X	4.000	X	3.976
				4.250	X	4.216
				TOTAL	*	53.334
					*	53.334

REVERSE FLOOR AREA (FLOOR 1 & 3TH FLOOR-2)									
GROUP-A-1	1	1	1	1	1	1	1	1	1
GROUP-A-2	1	1	1	1	1	1	1	1	1
