

Note :-

1. BUILDING HAS AUTOMATIC SPRINKLER SYSTEM WHEREVER REQUIRED BY NBC.
2. BUILDING WILL BE DESIGNED (STRUCTURES) AS PER RELEVANT IS CODES FOR EARTH QUAKE RESISTANCE.
3. ALL TOILET & KITCHEN HAVE PERMANENT VENTILATION / EXHAUST
4. ALL BUILDINGS ARE NATURALLY VENTILATED AND WHERE EVER REQUIRED MECHANICAL VENTILATION IS PROPOSED WITH 100% POWER BACKUP.

Project

Proposed building plan of Group Housing Colony an area of 22.08-2014 Under TCO Policy dated 09.02.2016 in Sector-102, Gurugram, Haryana, India, developed by "Countrywide Promoters Private Limited (An amalgamated with MS BPTP Limited Vide NCLT Chandigarh Order Dated 20th September 2024.)"

Design Architect

DPA CONSULTANTS PVT LTD
3rd FLOOR, L&T BUILDING #38, CUBBER ROAD, TASKER TOWN, SHIVAJI NAGAR, BANGALURU - 560001
TEL: 23835099 FAX: 23438312

Client

"Countrywide Promoters Private Limited (Amalgamated with MS BPTP Limited Vide NCLT Chandigarh Order Dated 20th September 2024.)"

OT-14, 3rd floor, Next Door,
Parkland Sector-76,
Faridabad-121004

Associate Architect

RISIMIS ARCHITECTS

MS ARCHITECTS PVT. LTD.
69, Nara Niwas Bhawan, Kunj (Behind D2), Vasant Kunj,
New Delhi-110070.
Tel:-011-28888616, 28888617
www.rsimis-arch.com

Stamp and signature area with handwritten notes and dates.

ARCHITECT'S SEAL & SIGNATURE


OWNER'S SEAL & SIGNATURE

Scale : 1:100

Drawing No: T-106

Drawing Title: TOWER-01


Drawing Date: 1-04-2024

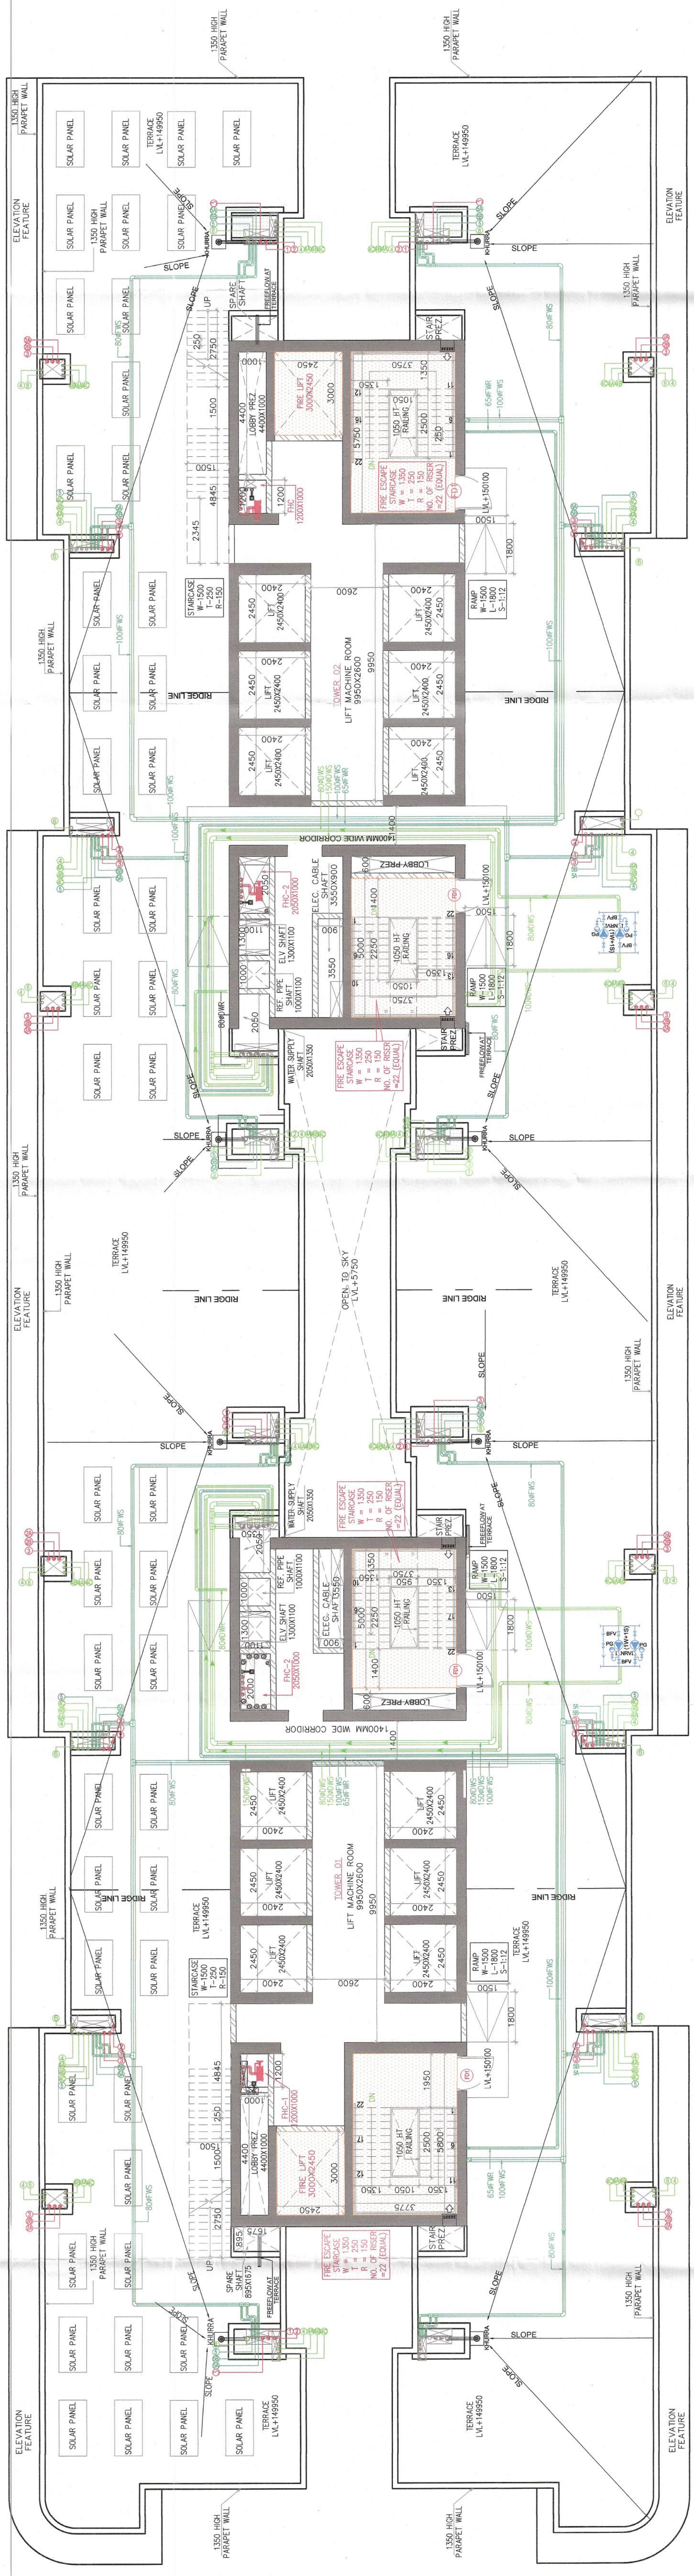

TOWER-02
LVL-149950

TERRACE FLOOR PLAN
LVL-149950

TOWER-01
LVL-149950

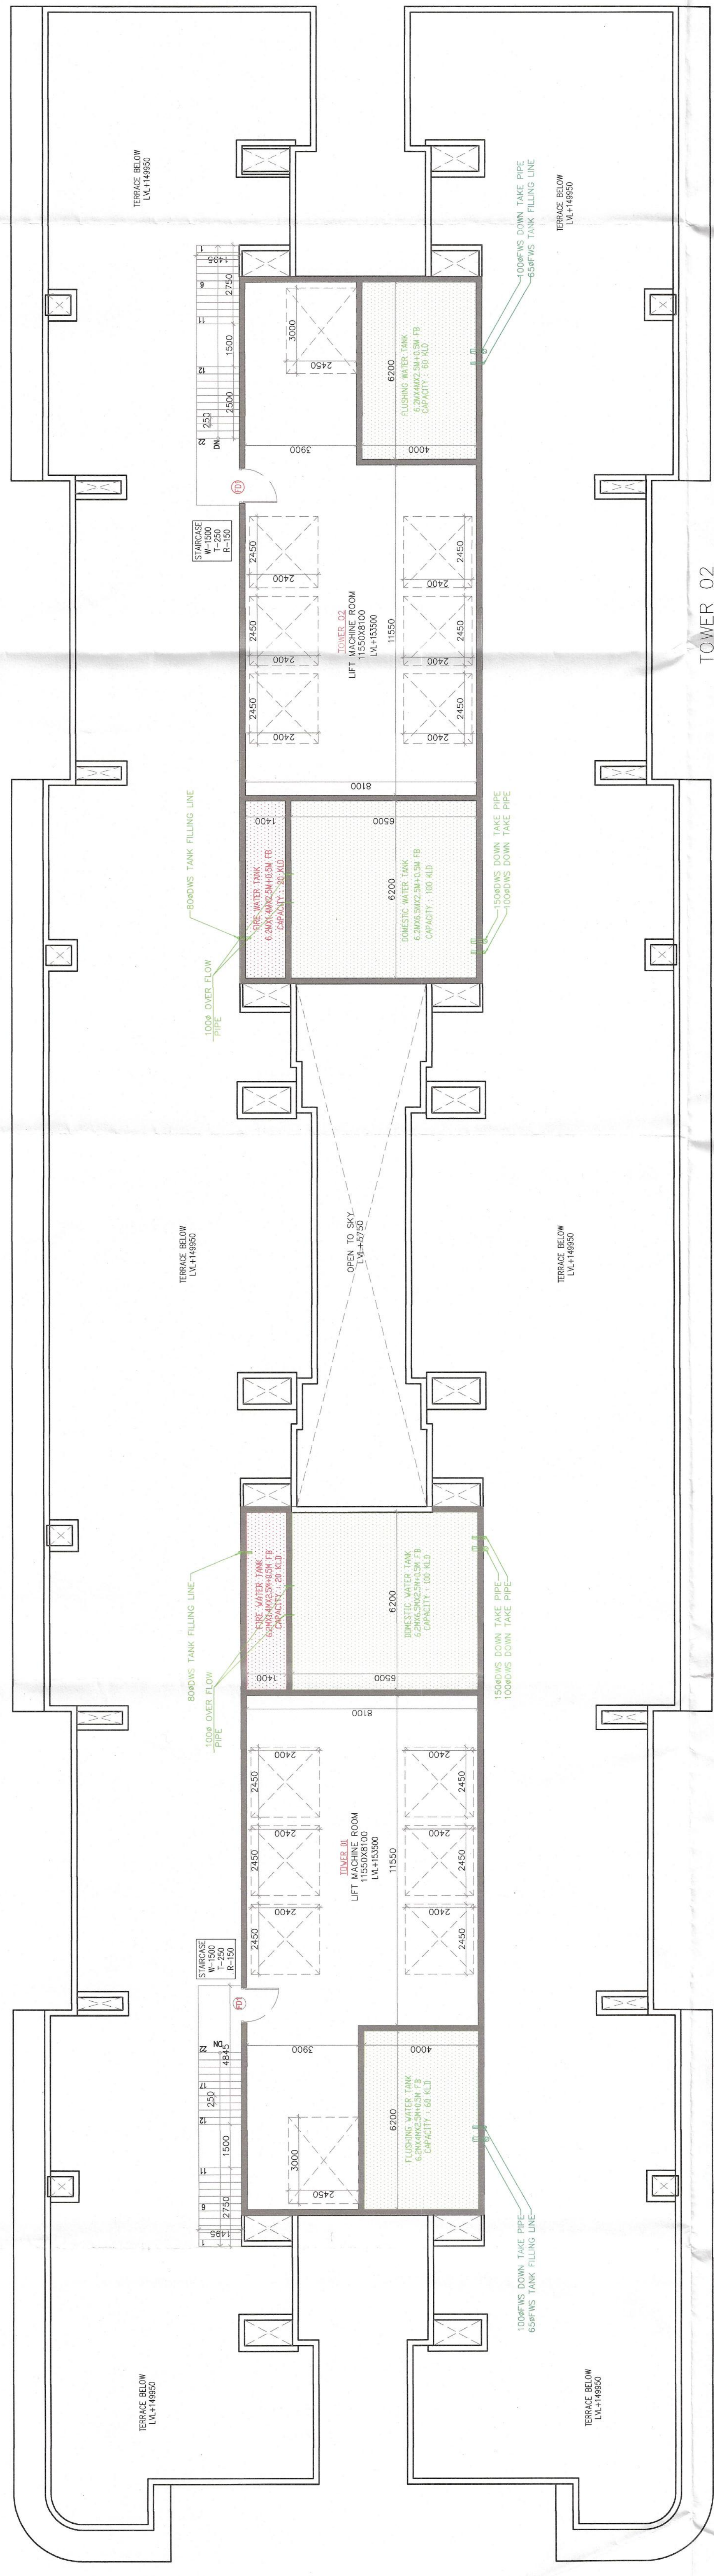


MUMTY TERRACE PLAN
LVL-153500

TOWER-01


TOWER-02

MUMTY AREA (TOWER-01)									
GROSS A									
m ²	1	X		24.750	X	8.500	=	210.375	SQM
TOTAL								210.375	SQM

MUMTY AREA (TOWER-02)									
GROSS A									
	m1	1	X	24.750	X	8.500	=	210.375	SQM
				TOTAL				210.375	SQM
							=		

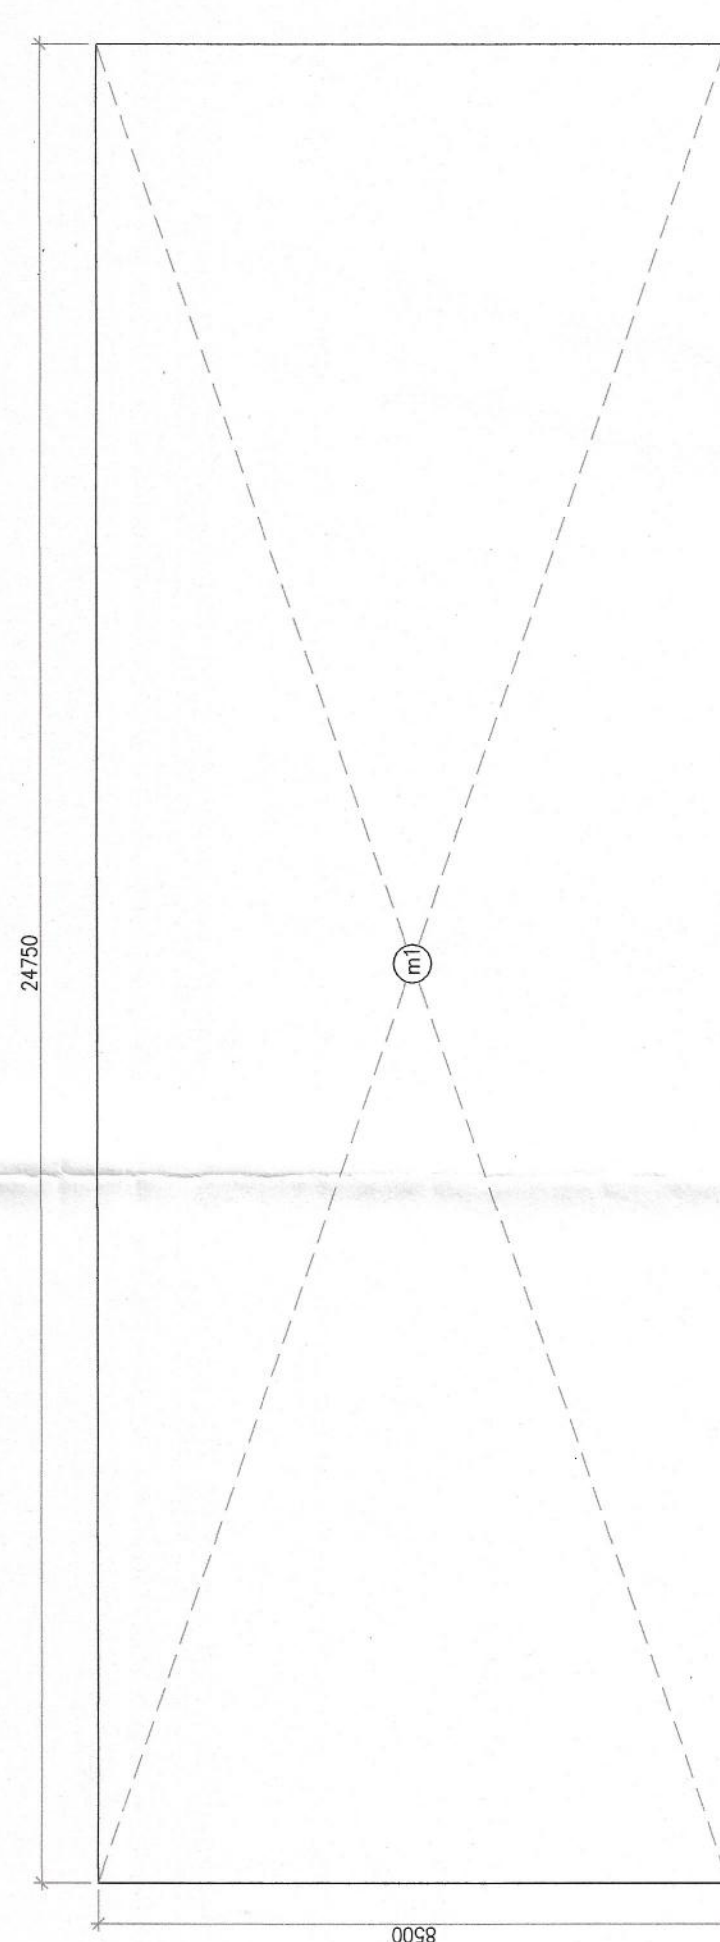

MUMTY FLOOR AREA
TOWER-01

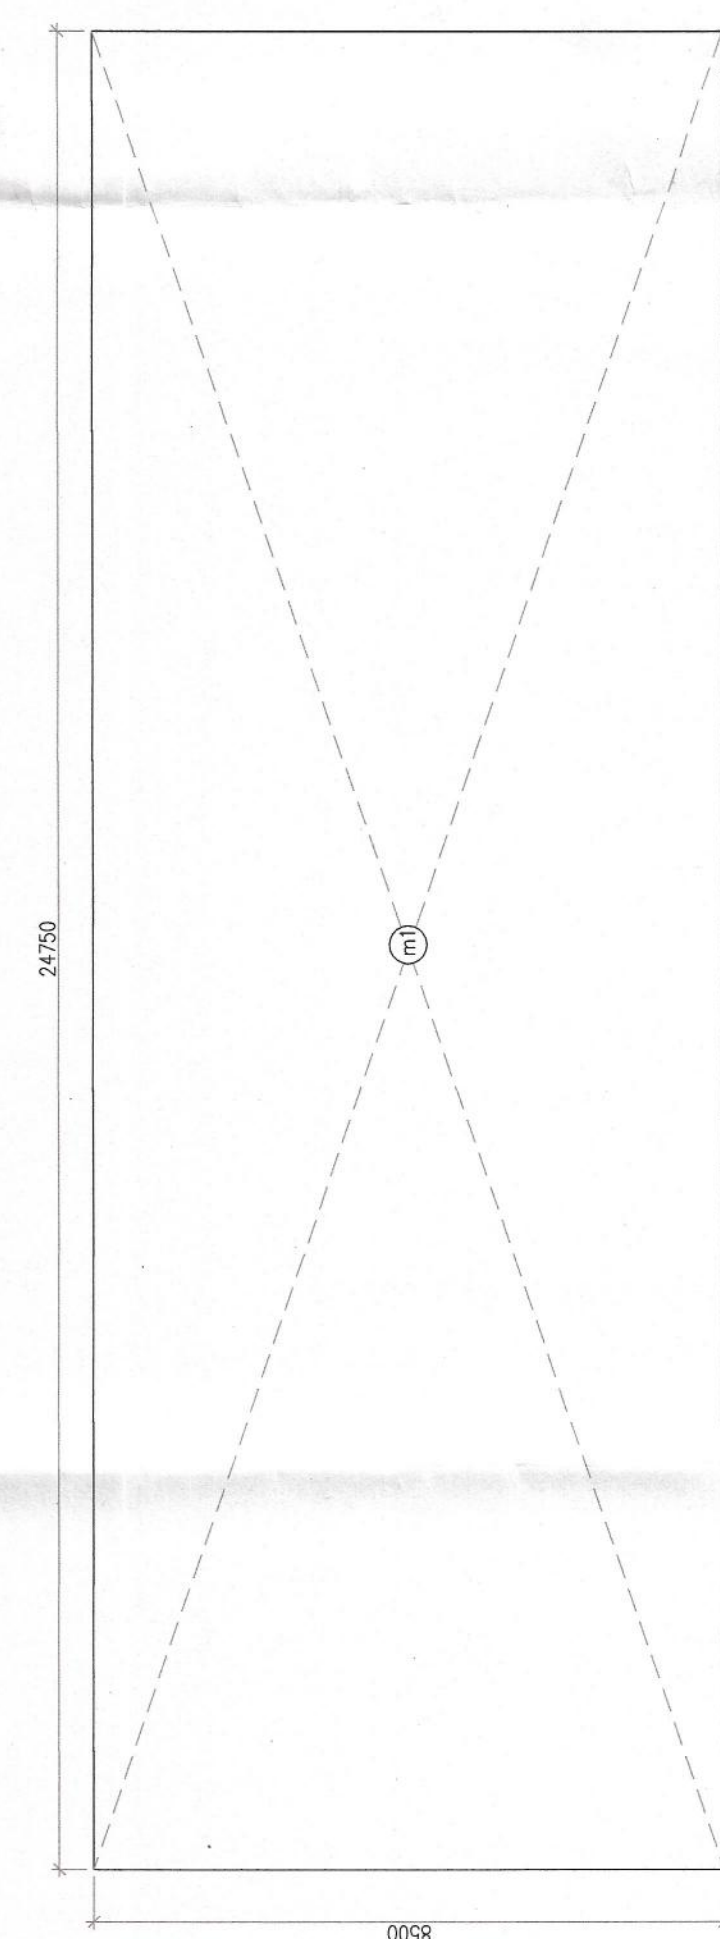

MUMTY FLOOR AREA
TOWER-02

NO.	REVISION	DATE	BY	CHKD.	APPD.
1	ISSUED FOR PERMIT	01/04/2024	AD	AD	AD
2	ISSUED FOR PERMIT	01/04/2024	AD	AD	AD
Official stamp and signature area for the project, including a note about the drawing being a preliminary design.