



GREEN AREA CALCULATIONS				
ITEM	SHAPE	LENGTH	WIDTH	AREA/ PLINE AREA
POCKET - A				
1	POLYLINE	-	-	129.363
2	RECTANGLE	24.880	36.760	914.589
3	POLYLINE	-	-	148.969
TOTAL POCKET - A GREEN AREA =				1192.921
POCKET - B				
1	POLYLINE	-	-	62.690
2	RECTANGLE	30.135	4.600	138.621
3	RECTANGLE	7.550	3.600	27.180
4	RECTANGLE	49.270	9.800	482.846
5	POLYLINE	-	-	22.504
6	POLYLINE	-	-	25.174
7	RECTANGLE	25.595	9.035	231.251
8	RECTANGLE	43.935	29.150	1280.705
9	POLYLINE	-	-	254.417
10	RECTANGLE	79.620	10.295	819.688
11	POLYLINE	-	-	17.382
12	RECTANGLE	37.680	33.000	1243.440
13	POLYLINE	-	-	750.620
DEDUCTION				
D1	RECTANGLE	13.030	5.310	69.189
D2	RECTANGLE	5.900	4.590	27.081
D3	RECTANGLE	5.900	4.590	27.081
TOTAL POCKET - B GREEN AREA =				5233.167
POCKET - C				
1	RECTANGLE	10.000	5.275	52.750
2	RECTANGLE	109.540	10.030	1098.686
3	POLYLINE	-	-	125.982
4	POLYLINE	-	-	271.919
5	POLYLINE	-	-	688.244
6	RECTANGLE	17.830	8.800	156.904
7	RECTANGLE	42.630	21.095	899.280
8	POLYLINE	-	-	173.090
9	POLYLINE	-	-	162.624
DEDUCTION				
D4	RECTANGLE	5.500	5.500	30.250
D5	RECTANGLE	5.900	4.590	27.081
TOTAL POCKET - C GREEN AREA =				3572.148
POCKET - D				
1	RECTANGLE	3.085	8.320	25.667
2	POLYLINE	-	-	57.429
3	POLYLINE	-	-	1.870
TOTAL POCKET - D GREEN AREA =				84.966
POCKET - E				
1	RECTANGLE	16.170	5.600	90.552
2	POLYLINE	-	-	12.315
TOTAL POCKET - E GREEN AREA =				102.867
TOTAL GREEN AREA ON SITE				1192.921
TOTAL POCKET - A GREEN AREA =				1192.921
TOTAL POCKET - B GREEN AREA =				5233.167
TOTAL POCKET - C GREEN AREA =				3572.148
TOTAL POCKET - D GREEN AREA =				84.966
TOTAL POCKET - E GREEN AREA =				102.867
ADDITION OF POCKETS				10075.369
1.5 M GREEN BELT ALL AROUND				1531.020
GRAND TOTAL				11606.389

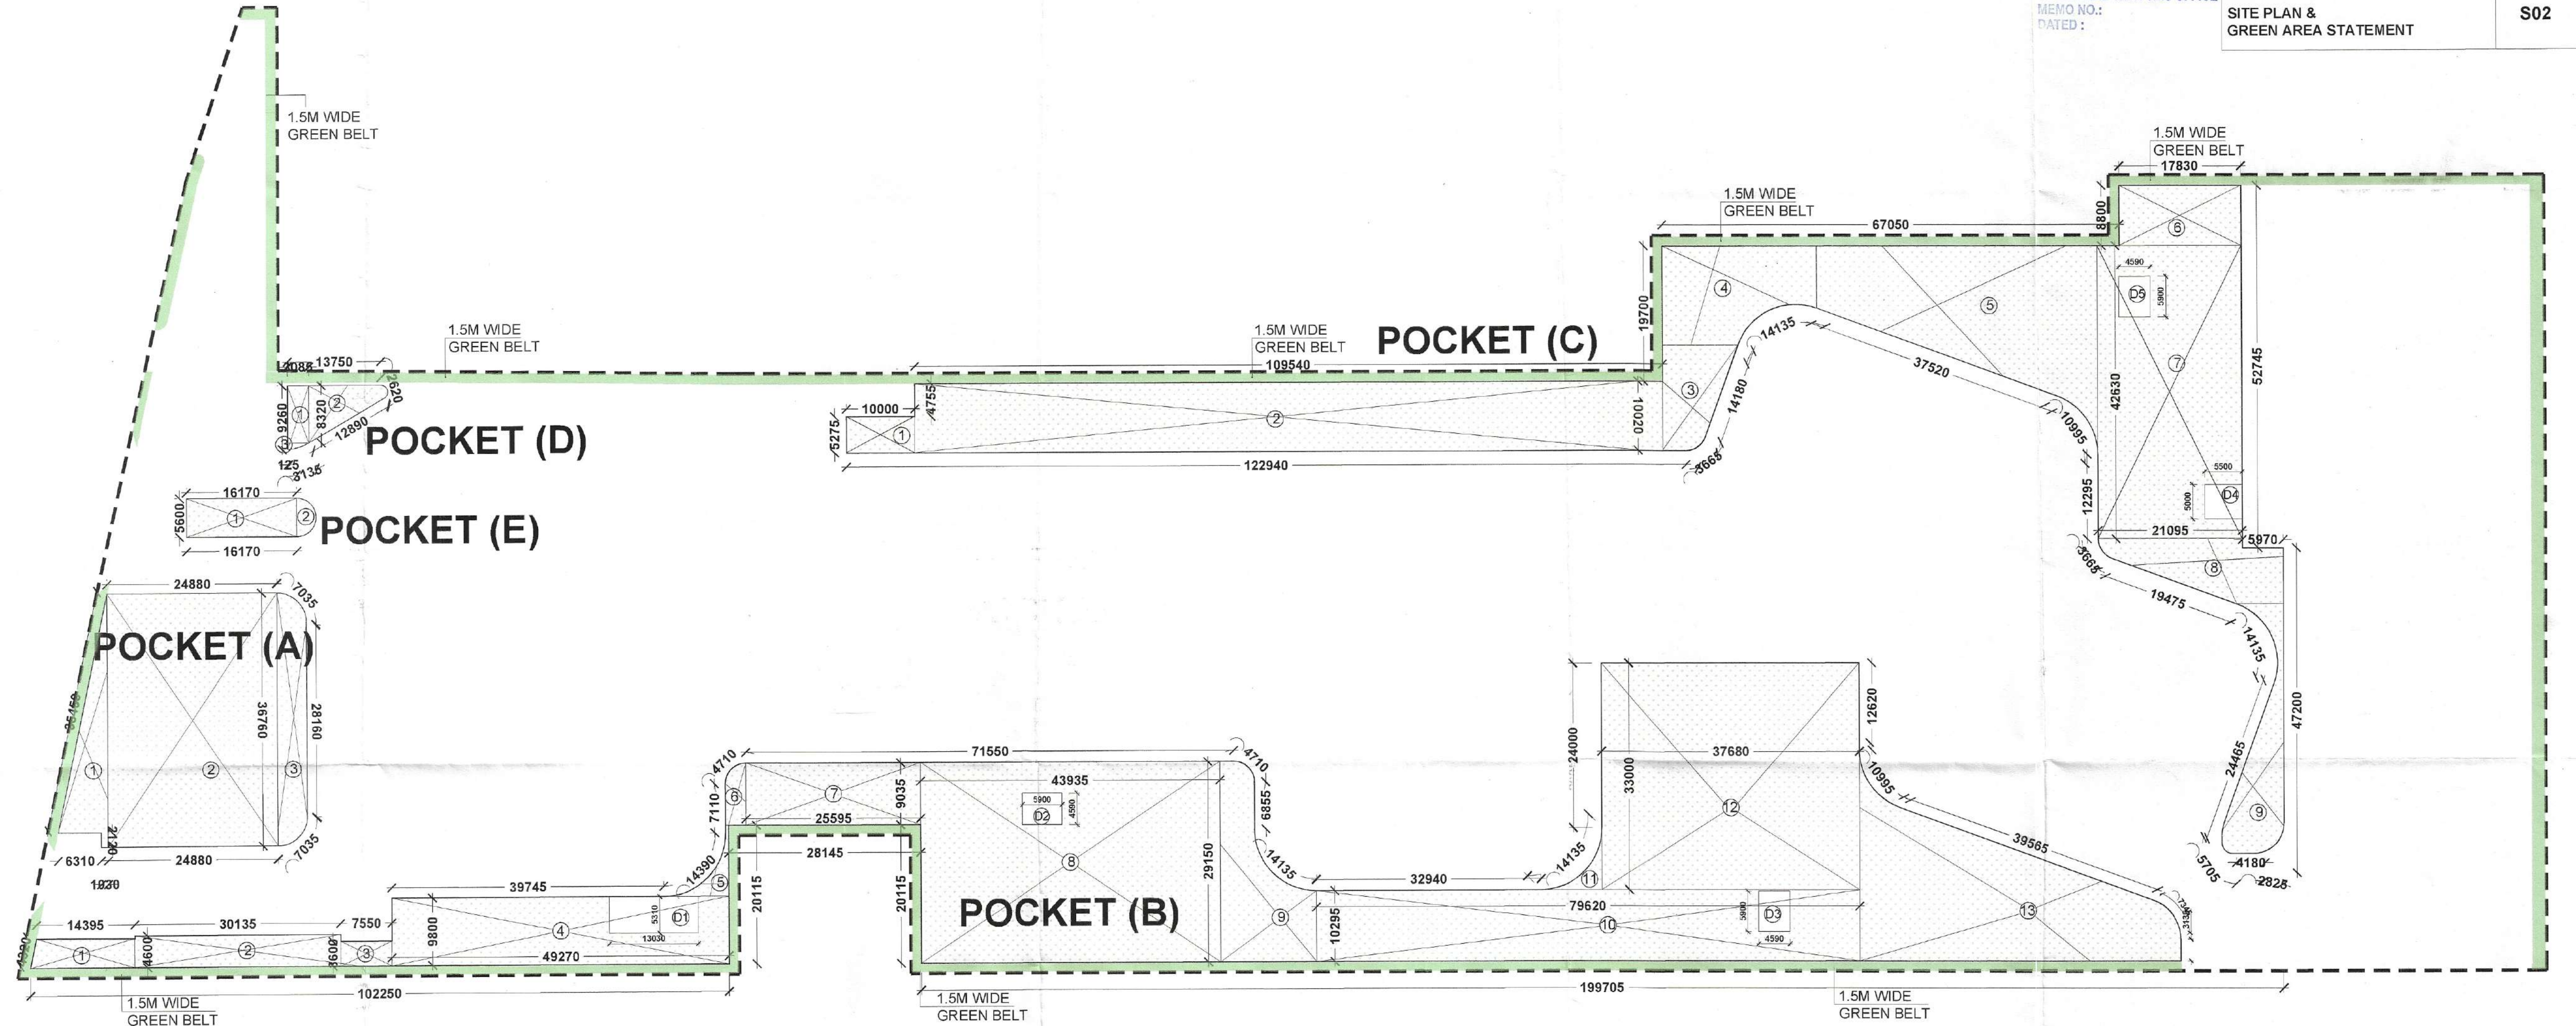

SITE GREEN AREA DIAGRAM

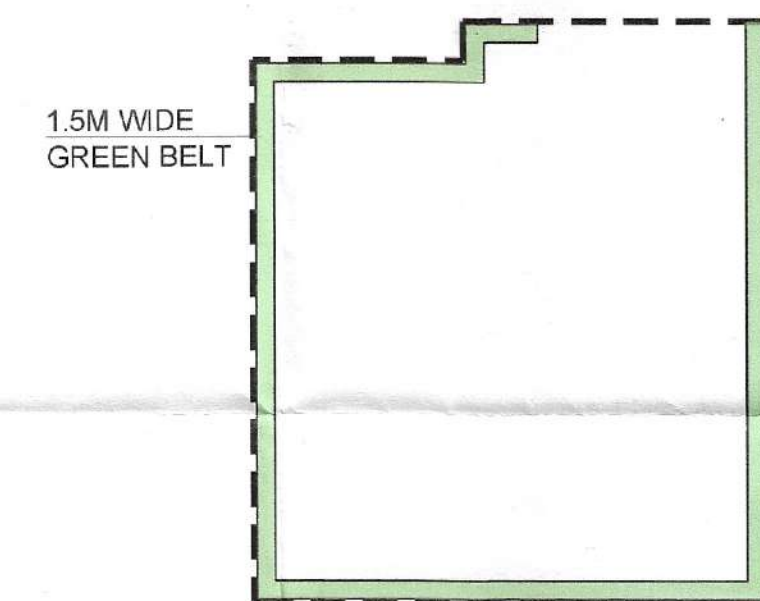

S.T.P. (HQ) S.T.P. (G) S.T.P. (HR)
Member Secretary Member Chairman
B.P.A.C. B.P.A.C. B.P.A.C.
D.T.P. (HQ) A.T.P. (HQ)
S.D. P.A. A.T.P.
D.T. (T) (Dinesh Kumar)
MEMBER BPAC PA (HQ)

SANCTIONED
TO BE READ WITH THIS OFFICE
MEMO NO.:
DATED :
DRAWING TITLE
SITE PLAN &
GREEN AREA STATEMENT
DRAWING NO. S02

PRINCIPAL ARCHITECT:
ACPL
ACPL Design Ltd
www.acplindia.com
ISO 9001:2015
Architecture
Management
Planning
B-24, Sector 70, Gurgaon - 122001
Tel: +91 11 26822189
Fax: +91 11 26822191
E: acpl@acplindia.com
P: +91 11 26822189
PROJECT:-
PROPOSED RESIDENTIAL GROUP HOUSING COLONY
UNDER TOD SCHEME AREA MEASURING 9.16875 ACRE
LAND AT SECTOR 70, GURGAON (HARYANA) UNDER
LICENCE NO. 21 OF 2024 DATED 07.02.2024 BEING
DEVELOPED BY M/S TULIP INFRA TECH PVT. LTD.
For TULIP INFRA TECH PVT. LTD. ARCHITECT
KULDEEP SHANGARI
11/01/2024
OWNER'S/AUTHORIZED SIGN. ARCHITECT'S SIGN.
DRAWING TITLE:
SITE PLAN &
GREEN AREA STATEMENT
DRAWING NO. S02 SCALE: 1:750