

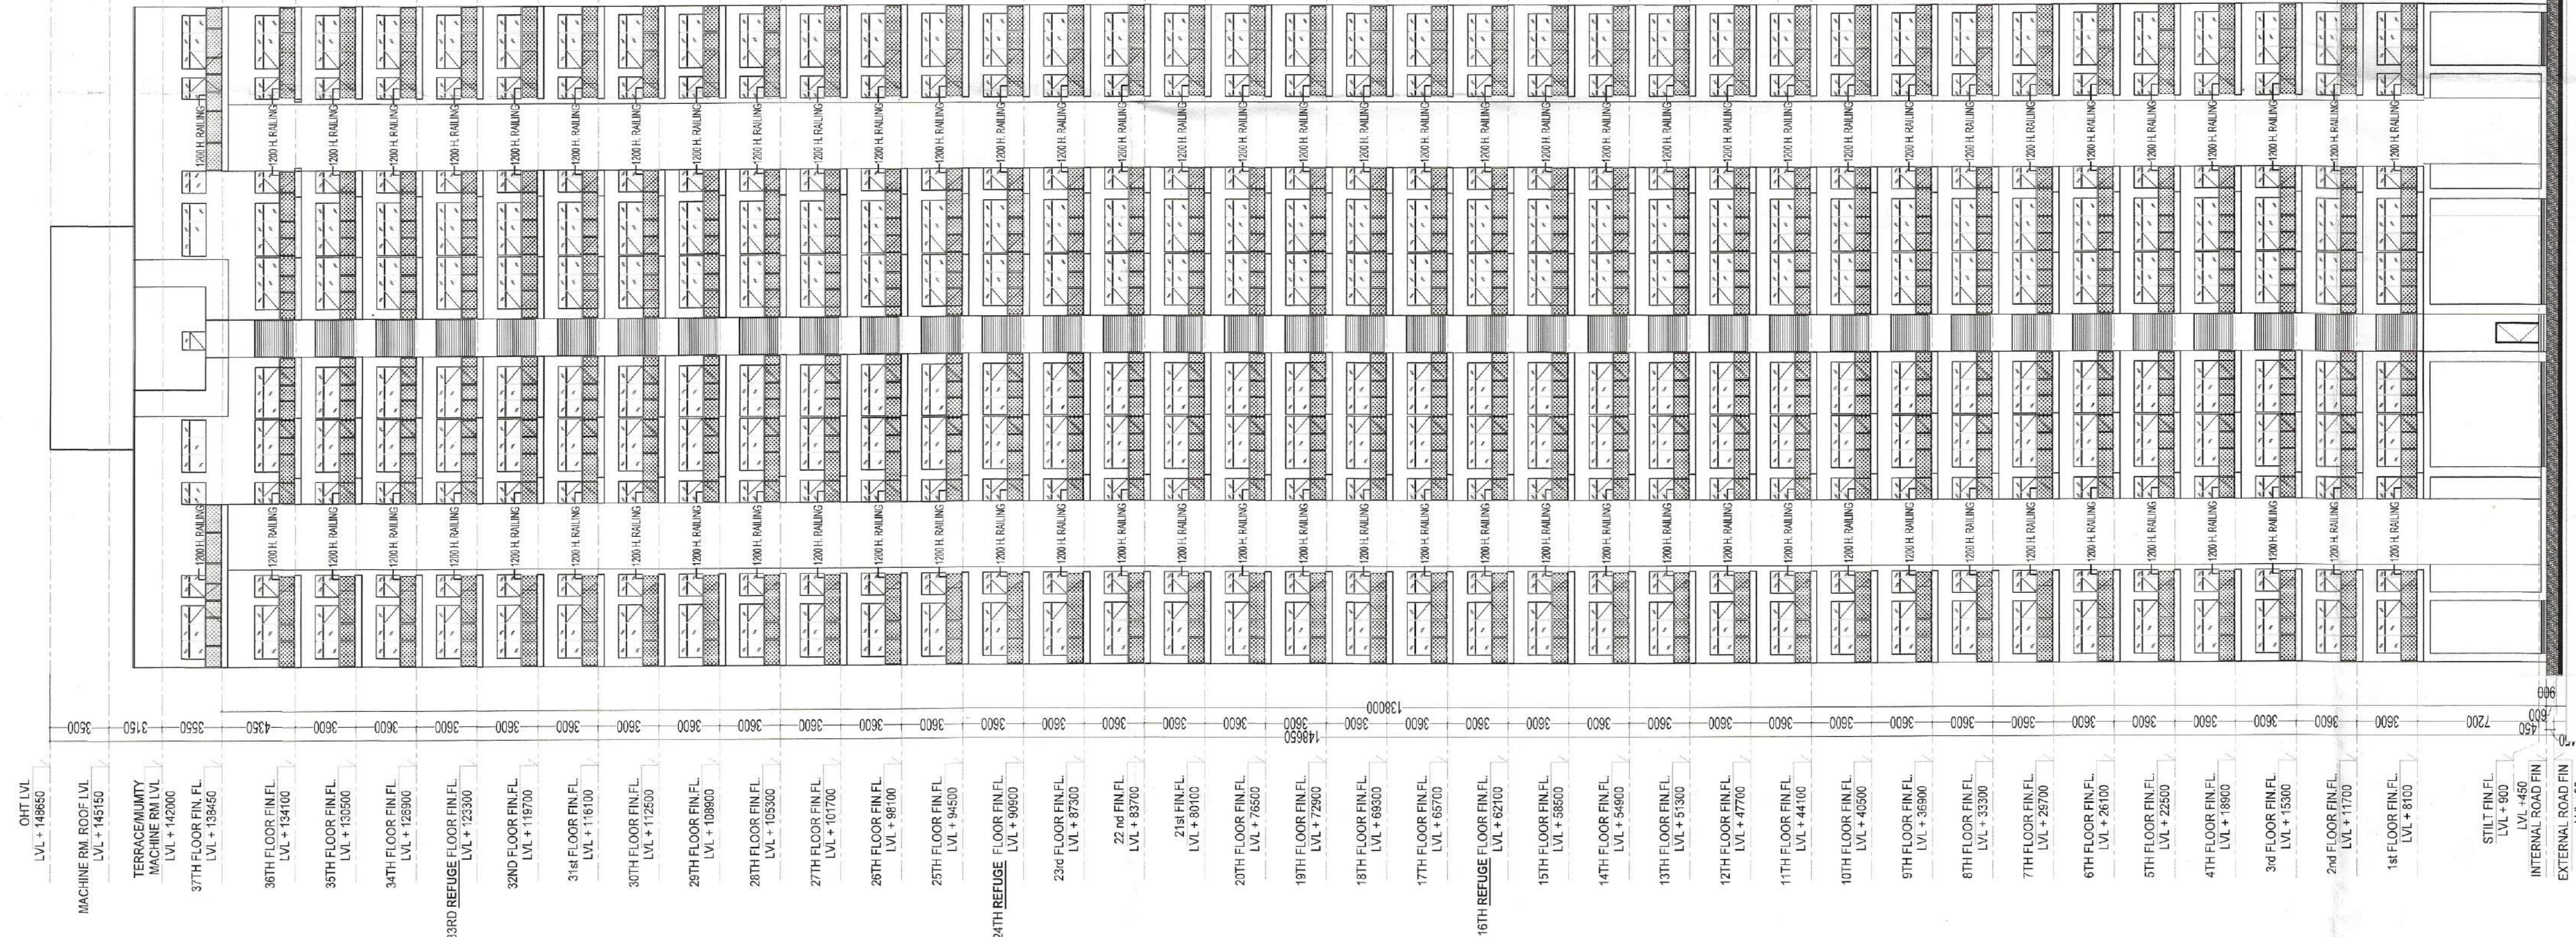


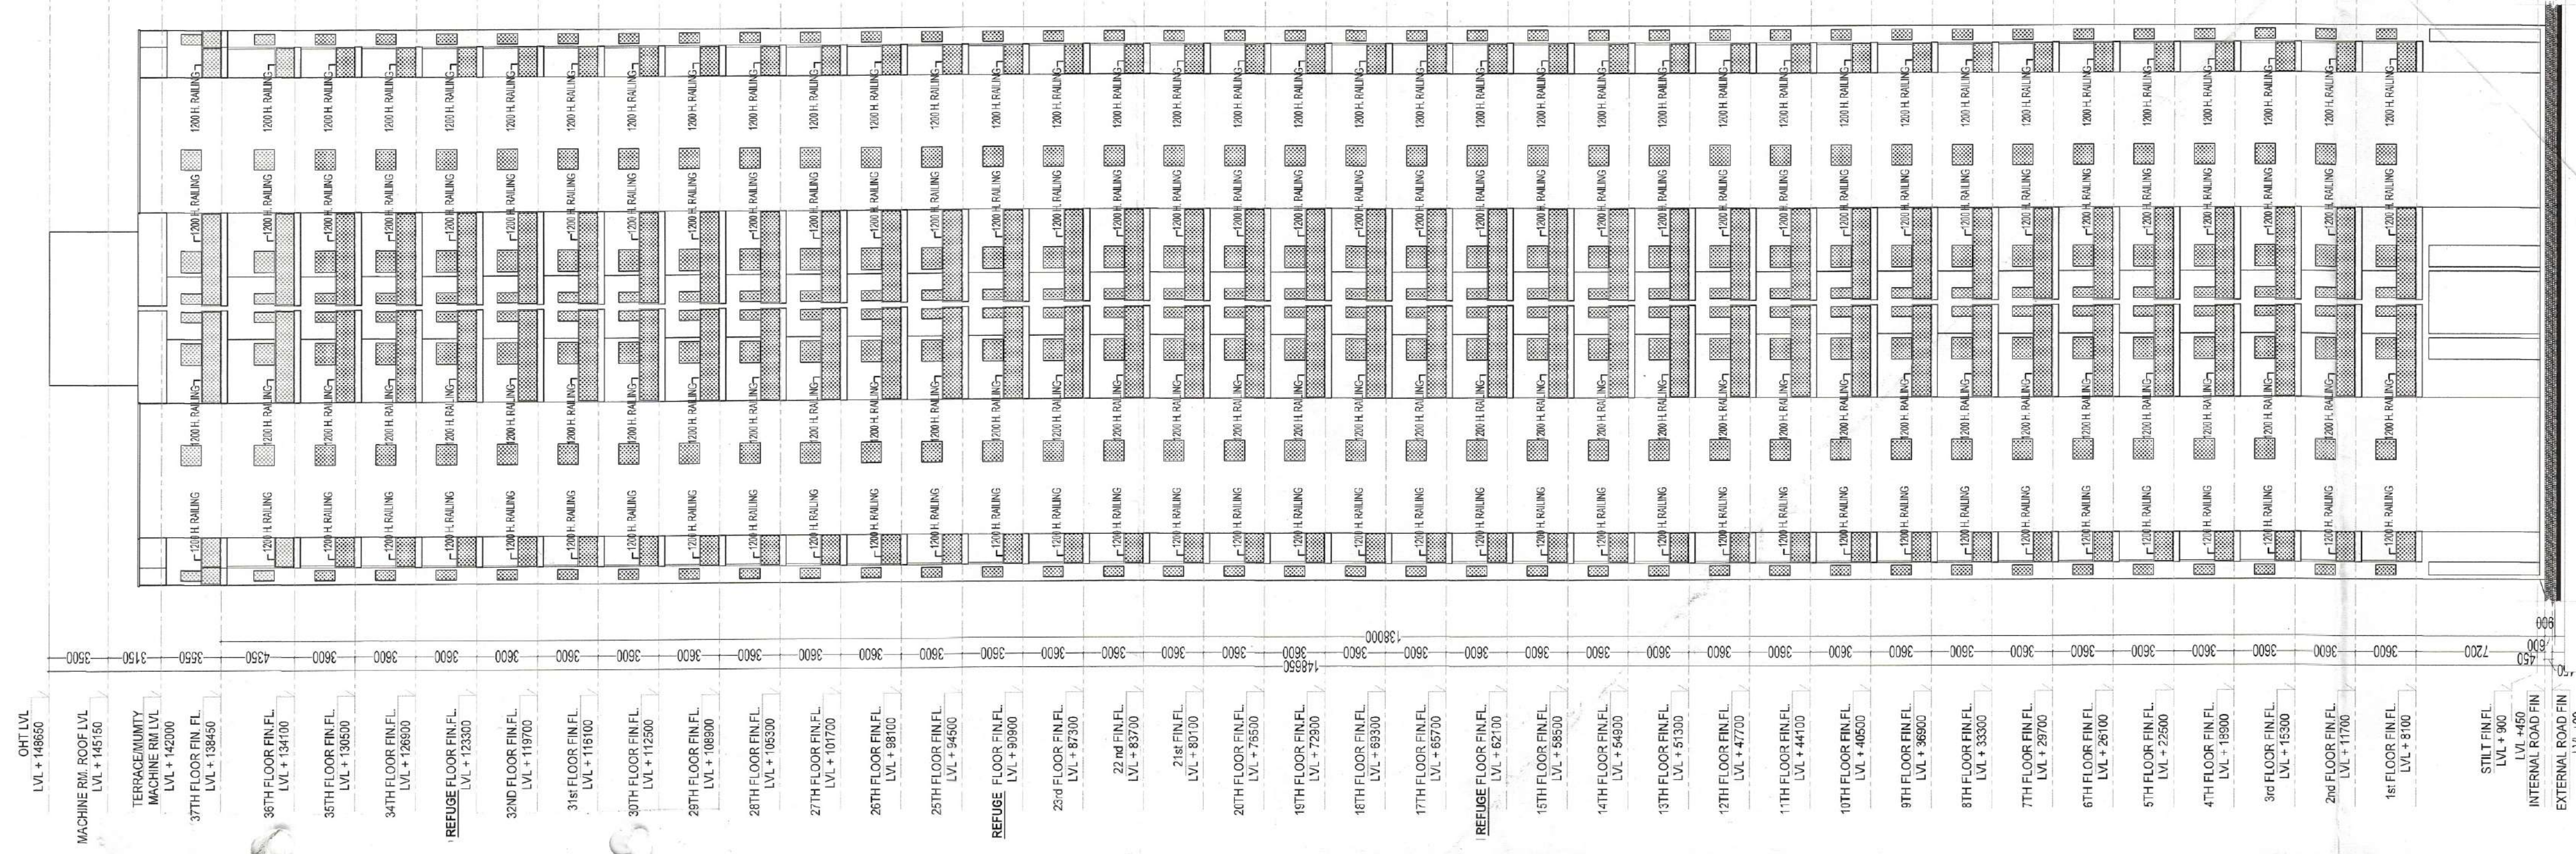

SANCTIONED
TO BE READ WITH THIS OFFICE
MEMO NO.:
DATED:

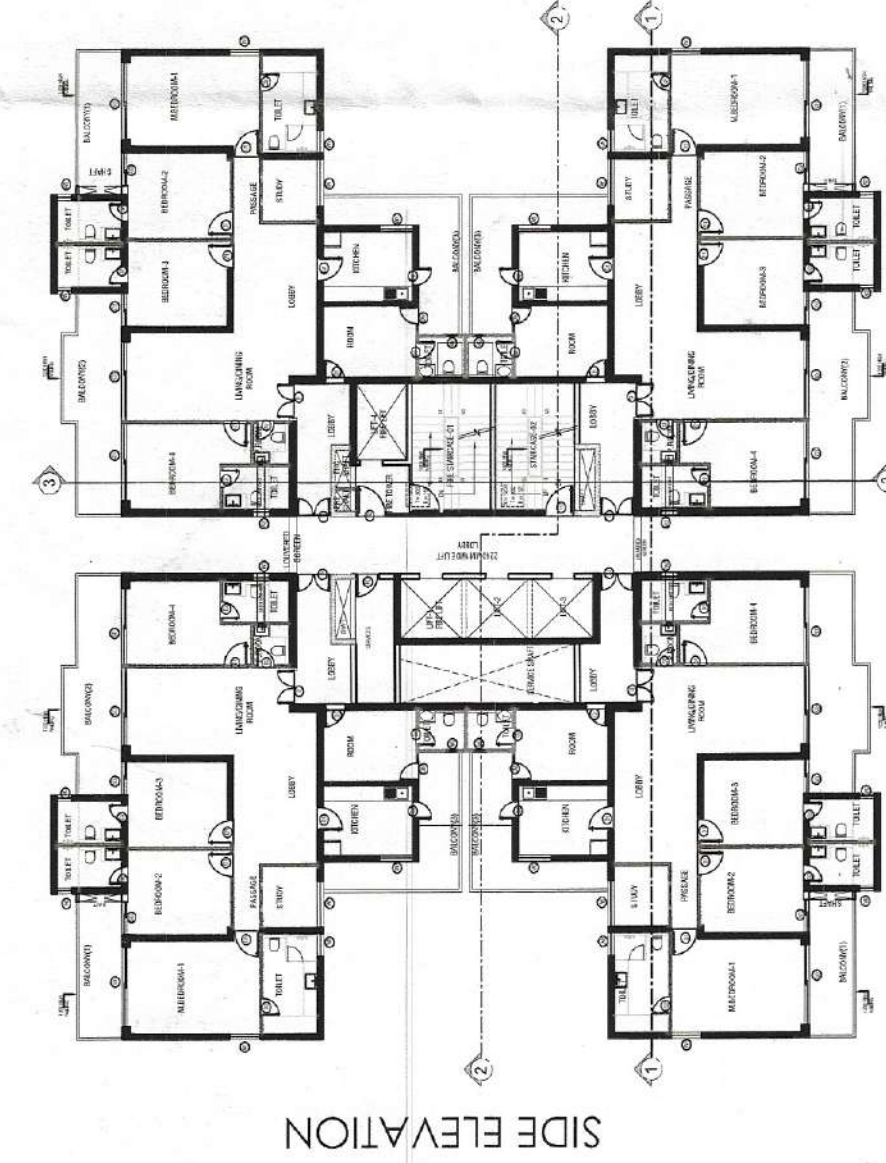

FRONT ELEVATION

DRAWING NO. **S12**

ACPL

ACPL Design Ltd

PROJECT:- PROPOSED RESIDENTIAL GROUP HOUSING COLONY UNDER TOD SCHEME AREA MEASURING 9.16875 ACRE LAND AT SECTOR 70, GURGAON (HARYANA) UNDER LICENCE NO. 21 OF 2024 DATED 07.02.2024 BEING

For TULIP INFRA TECH PVT. LTD.



Authorised Signatory

OWNER'S AUTHORIZED SIGN

ELEVATIONS

DRAWING NO. **S12**