



Architectural floor plan of Type H1. The plan shows a large central hall with a staircase, a long corridor, and several rooms. The plan is labeled "TYPE-H1" in the center.

FAR AREA DETAIL						
GROUND COVERAGE & GROUND FLOOR FAR (SQ.MT)						
ITEM	WIDTH	X	LENGTH	X	FACTOR	X
X ₄₄₋₅₂	7.250	X	17.500	X	1	X
TOTAL BUIL UP AREA (Z)						
TOTAL GROUND COVERAGE & GROUND FLOOR FAR AREA						126.88

TYPICAL 1ST, 2ND AND 3RD FLOOR DETAIL IN FACT										
ITEM	WIDTH	LENGTH	DEDUCTIONS (D)		TYPICAL 1ST FLOOR AREA		TYPICAL 2ND FLOOR AREA		TYPICAL 3RD FLOOR AREA	
ITEM	WIDTH	LENGTH	X	FACTOR	X	FACTOR	X	FACTOR	X	FACTOR
01	7.050	2.850	1	1	1	1	1	1	1	1
02	7.050	2.850	1	1	1	1	1	1	1	1
03	7.050	2.850	1	1	1	1	1	1	1	1
04	1.950	3.750	1	1	1	1	1	1	1	1
05	1.950	3.750	1	1	1	1	1	1	1	1
					TOTAL 1ST FLOOR AREA (D) =		TOTAL 2ND FLOOR AREA		TOTAL 3RD FLOOR AREA	
					25.96		25.96		102.91	

MUMITY AREA									
ITEM	WIDTH	X	LENGTH	X	FACTOR	X	NOS	AREA	
X**	6.500	X	5.820	X	1	X	1	37.70	
TOTAL AREA (Z)									37.70
DEDUCTIONS (D)									
ITEM	WIDTH	X	LENGTH	X	FACTOR	X	NOS	AREA	
D2	1.400	X	0.430	X	1	X	1	0.63	
TOTAL DEDUCTION AREA (D) =									0.63
TOTAL (Z-D) = TYPICAL FLOOR FAN AREA =									37.07
TOTAL MUMITY NON FAN AREA =									37.07

BASEMENT AREA						
ITEM	WIDTH	X	LENGTH	X	FACTOR	NOS
V-2	7.250	X	17.500	X	1	1
TOTAL AREA =						126.88
TOTAL BASEMENT NON FAR AREA =						126.88

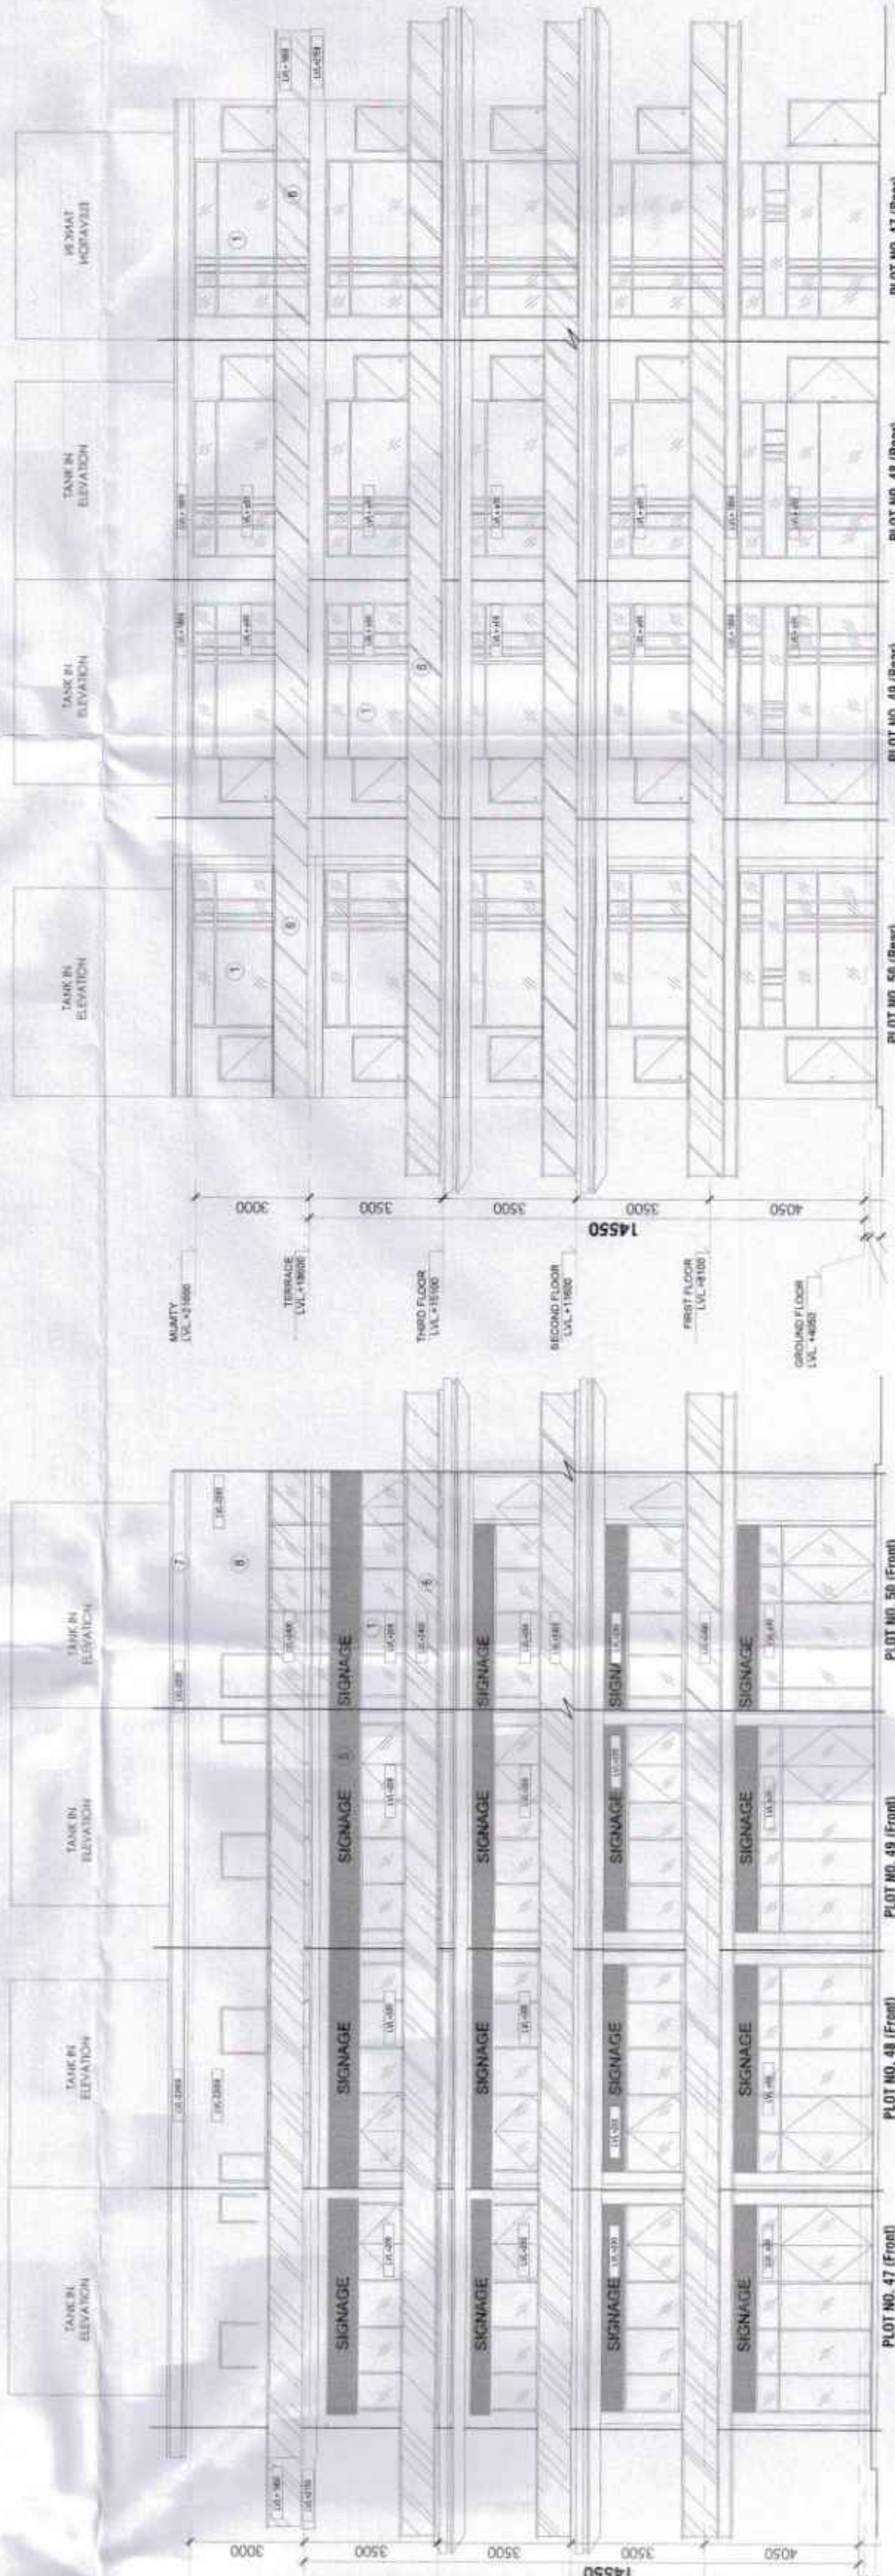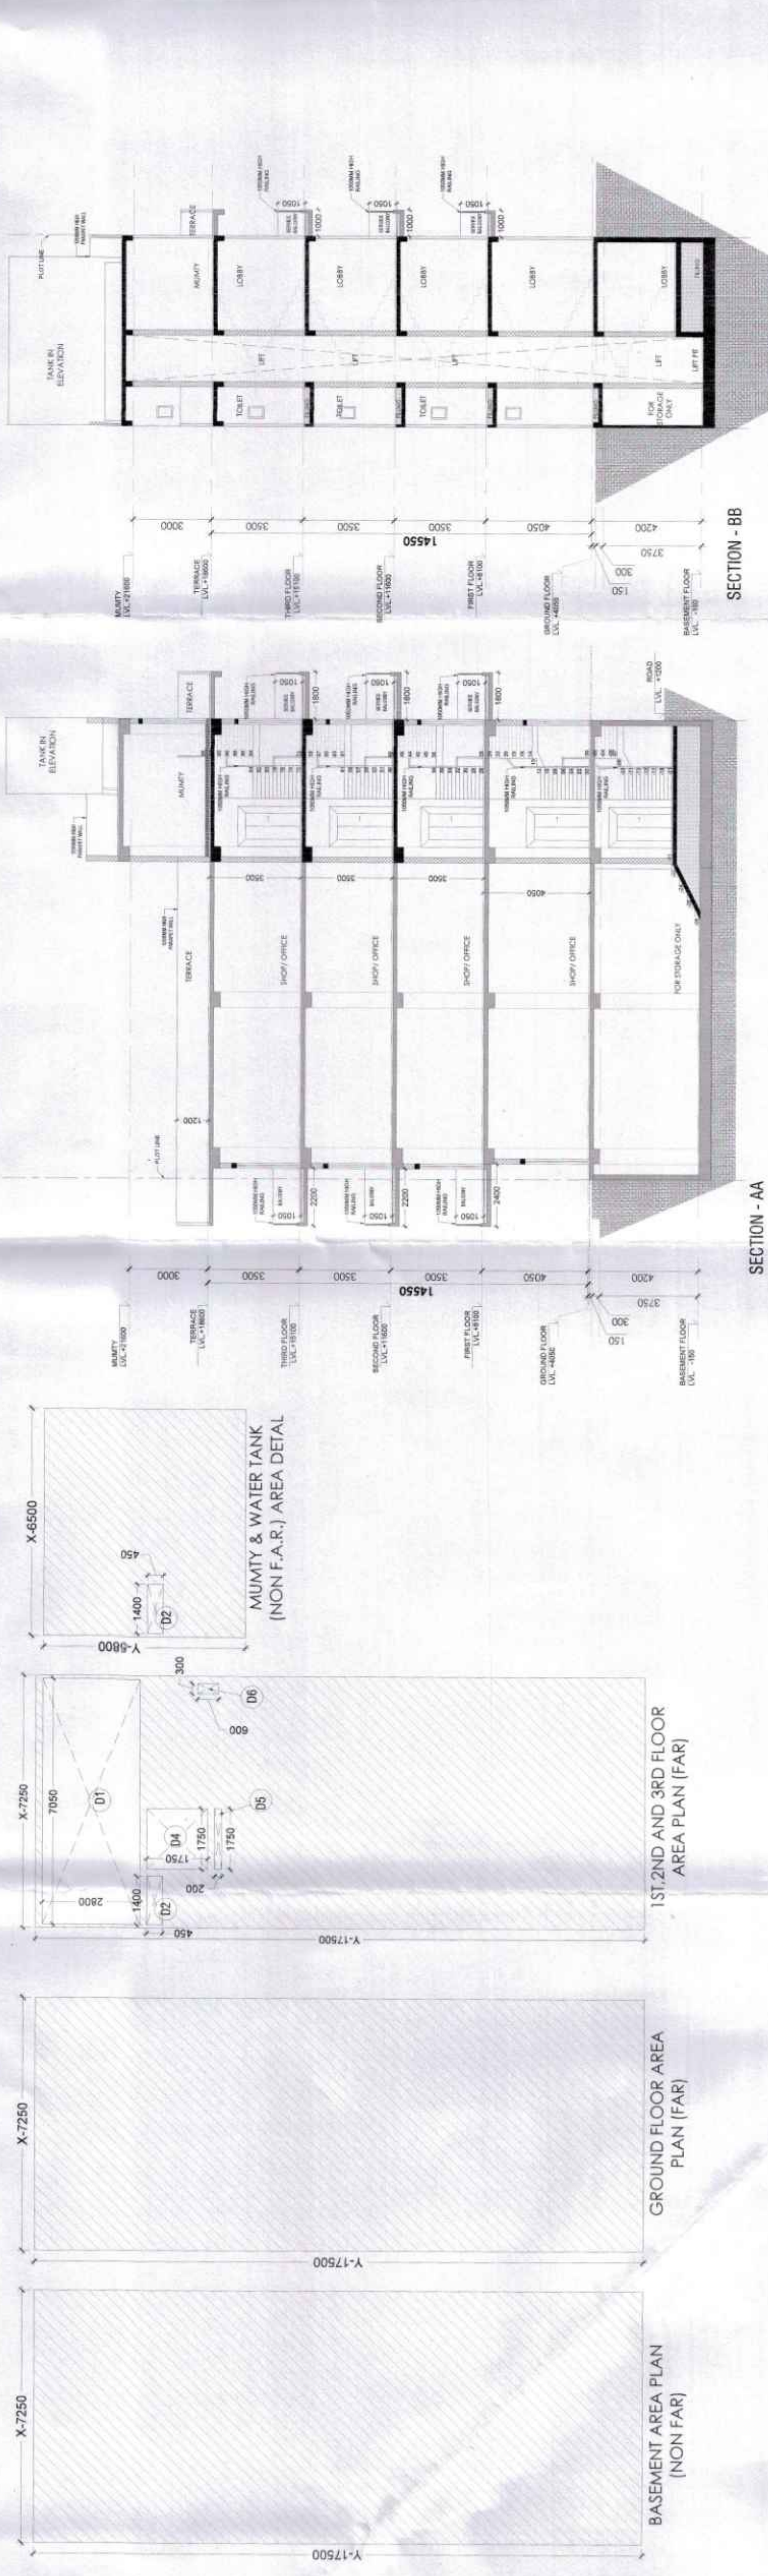

11. ALL TOILETS ARE F
MATERIAL LEGEND

1. CONVENTIONAL GLAZING
2. ACQ CLADDING- AS/ APPROVED
3. DRY STONE CLADDING OR EQUIVALENT MATERIAL
4. SS RAILING SYSTEM
5. SIGNAGES
6. GLASS RAILING
7. CLADDING AS/ APPROVED
8. PLASTER & PAINT
9. METAL JRALI
10. PERGOLA
11. BULKHEAD AS/ APPROVED
12. CLADDING AS/ APPROVED

SCHEDULE OF OPENINGS			
S.W. TYPE	SIZE	S.L.	L.L.
1. D1	12X20X2400	00	2400
2. D2	75X202400	00	2400
3. FD	1200X2400	00	2400
4. FH	900X2300	100	2400
5. FHI	1600X2300	100	2400
6. W1	2100X1300	1000	2400
7. GL1	2000X5 EL X2400	00	2400
8. V	450X300	1500	2400

PRINCIPAL ARCHITECT:

ACPL

ACPL Design

DRG.No:- DTP 10819 (XX VII) Dt 28-01-25

(NARENDER KUMAR)
DTP (HQ)

(JITENDER SIHAG)
CTP (HR)

HATRI, IAS)
DTCP (HR)

(RAJAT CHAUHAN)

(DINESH KUMAR)

1990



ADMINISTRATIVE NO.	AUTH. SIGN./OWNER SIGN.
--------------------	-------------------------

AUTH. SIGN. _____
DRAWING NO. _____

ARCHITECTURAL CONTROL SHEET

TYPES- H1 (7250x17)
TOTAL NO OF PI O

TOTAL NO. OF FLOORS
FLOOR PLANS, SECTIONS

H-10.

SCALE: 1 : 150