



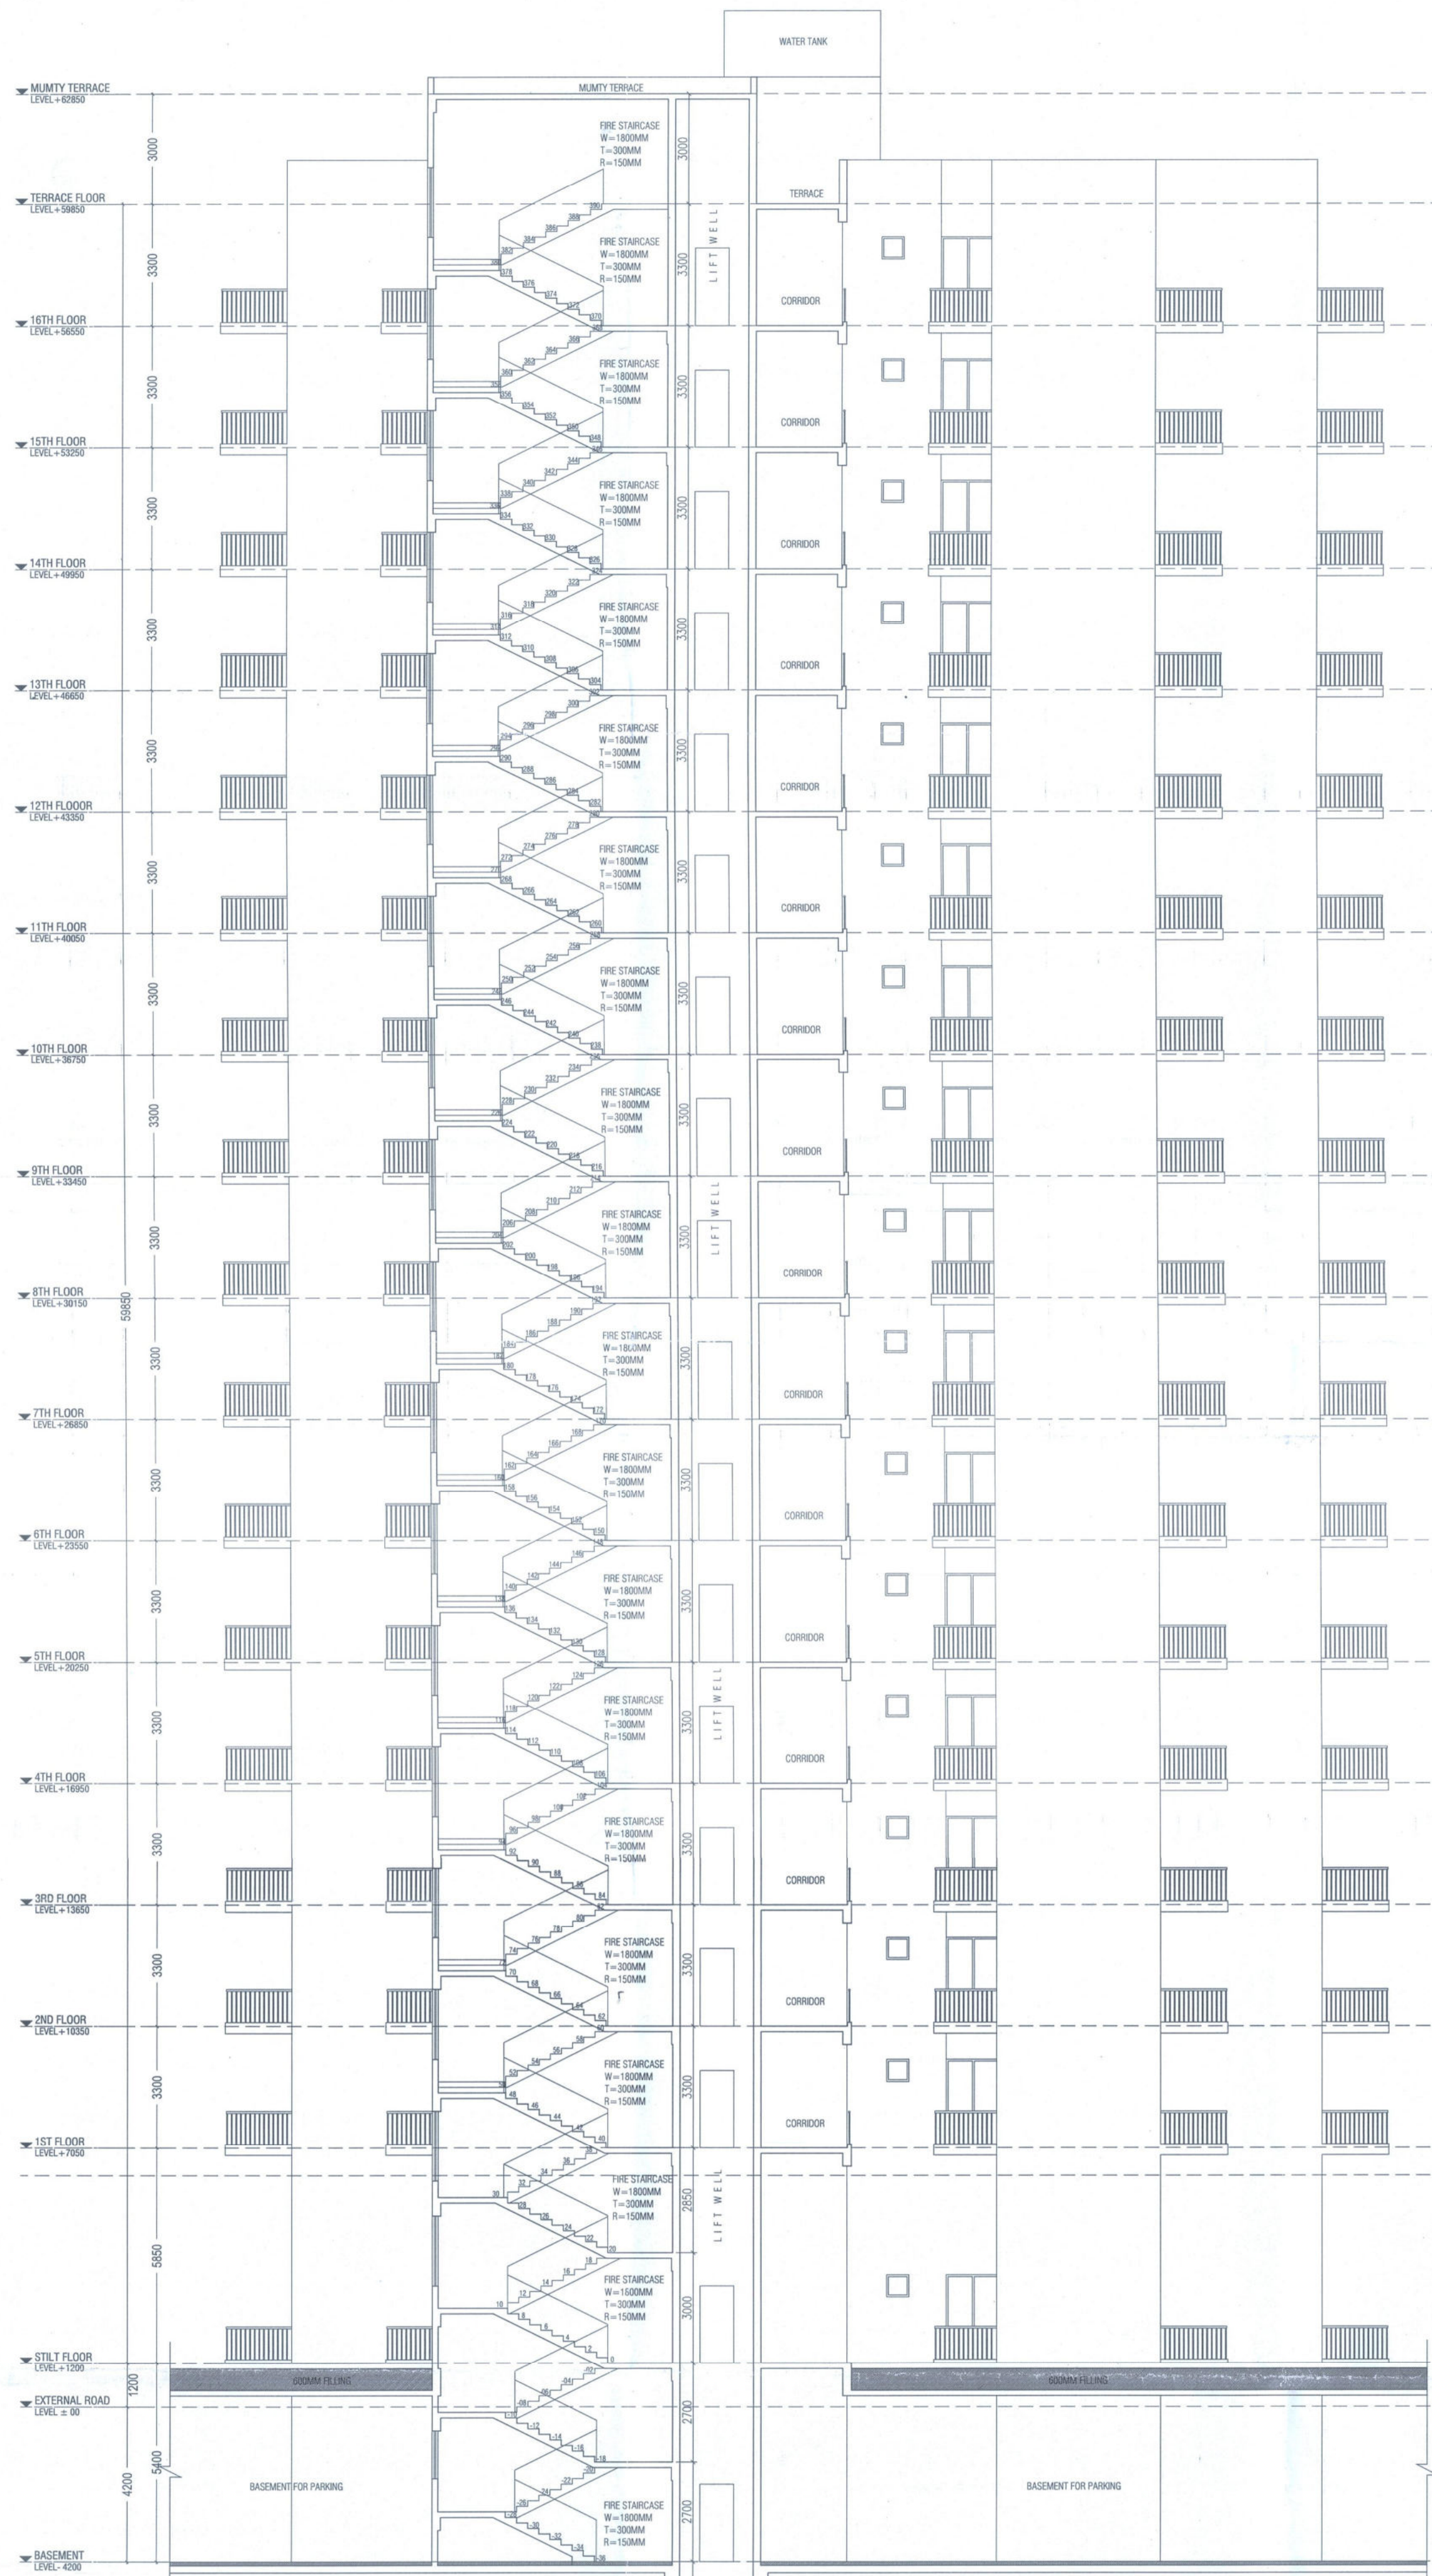


09 BUILDING SECTION AT-B (TOWER TYPE-1)

Scale: 1:125

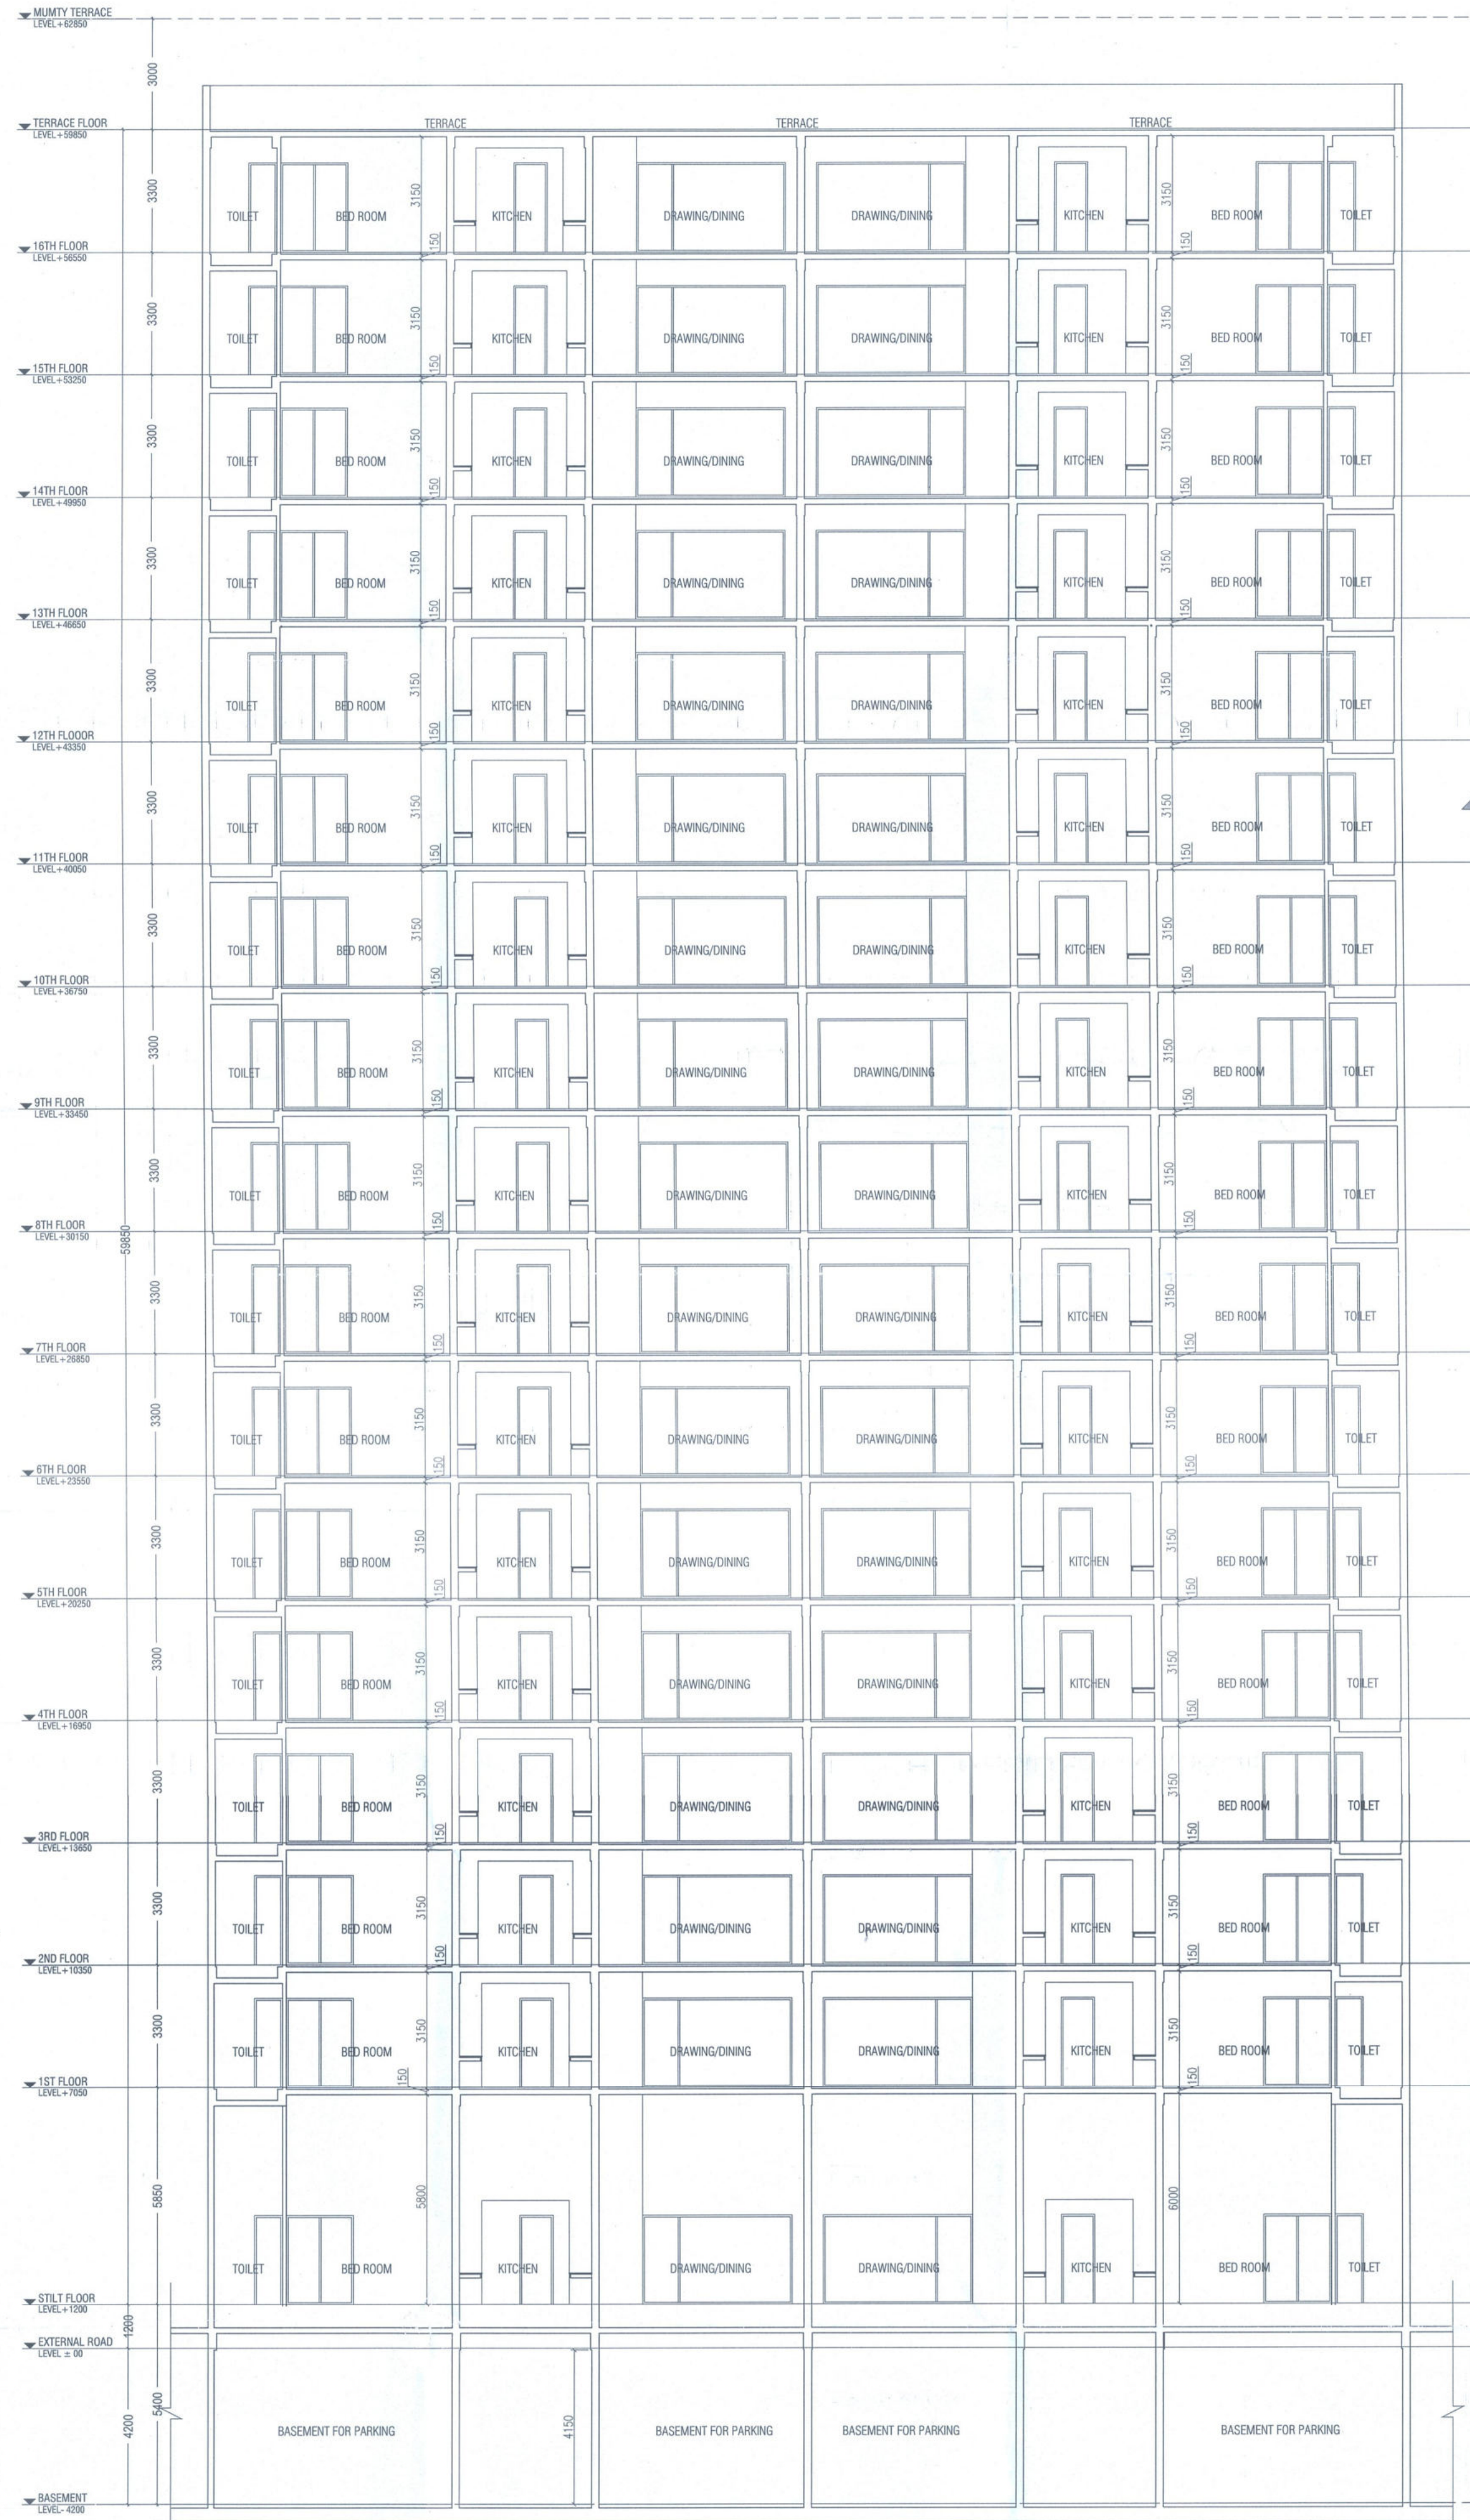

08 BUILDING SECTION AT-A (TOWER TYPE-1)

Scale: 1:125

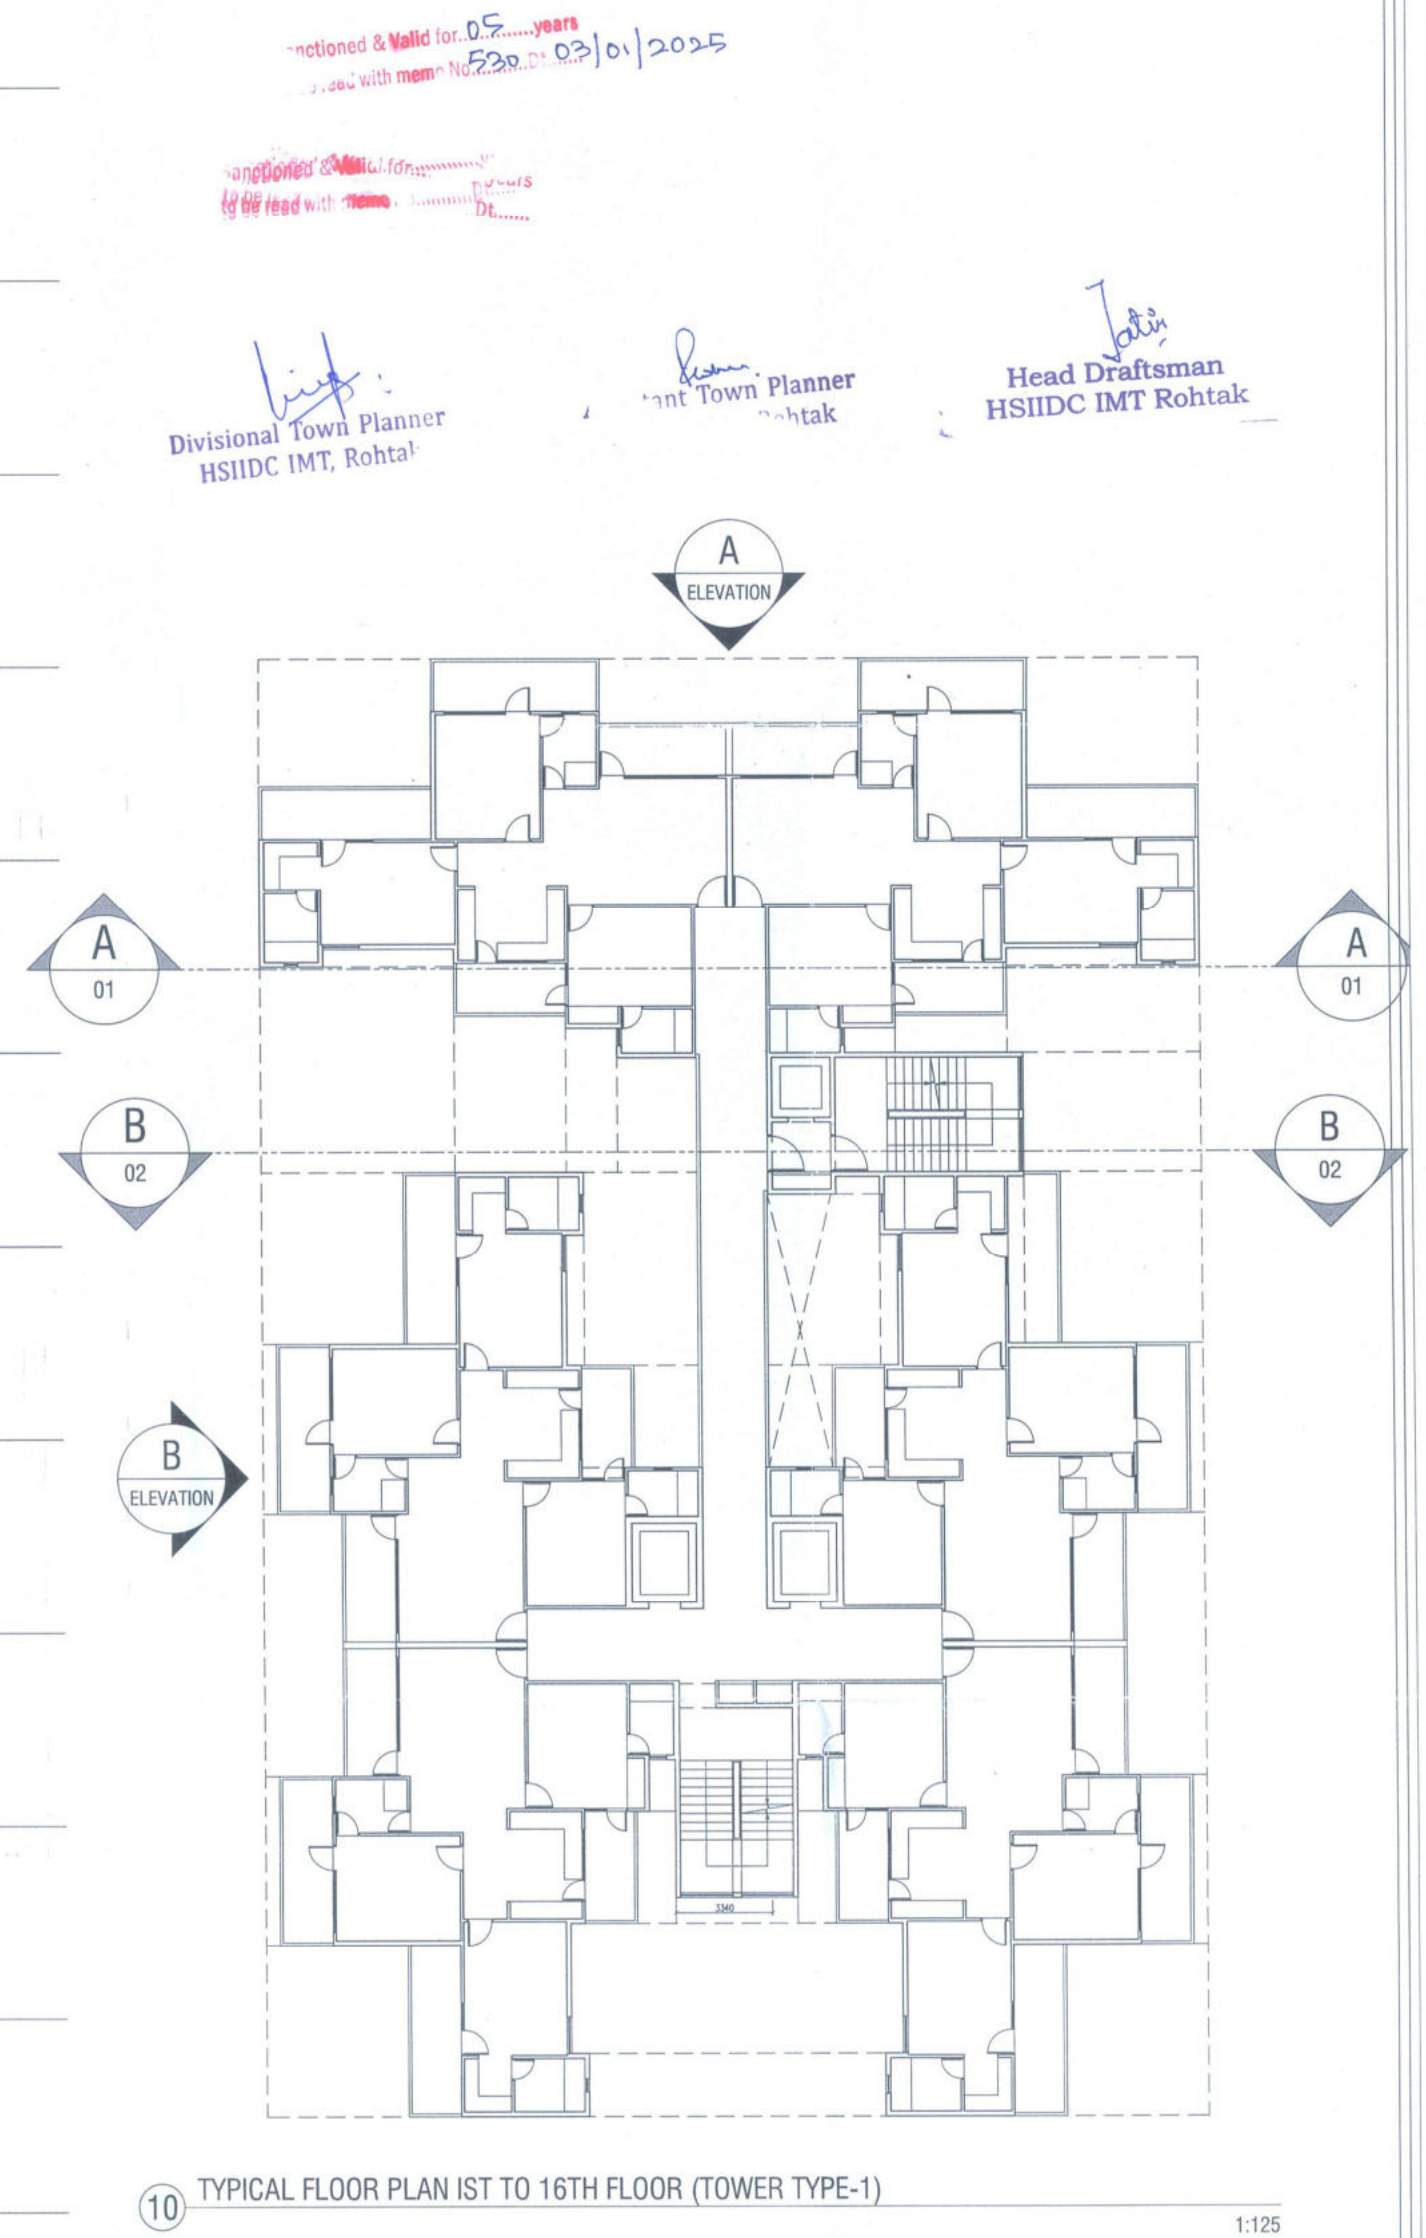

10 TYPICAL FLOOR PLAN IST TO 16TH FLOOR (TOWER TYPE-1)

Scale: 1:125

CLIENT:
HL RESIDENCY (PROP)

ARCHITECT:

PROJECT:
PLOT No.-3, SECTOR - 30 B, PHASE II,
INDUSTRIAL MODAL TOWNSHIP,
ROHTAK, HARYANA

DRAWING TITLE:
SECTIONS (TOWER TYPE-1)

SHEET NO.	ARCHITECT'S SIGN	OWNER'S SIGN
SCALE:- 1:100		
DATE:- 25.11.2024		
DRAWN BY:-		
CHECK BY:-		

GENERAL NOTES:
1. ALL DIMENSIONS AREA IN MILLIMETERS UNLESS NOTED OTHERWISE.