


Divisional Town Planner
HSIDC IMT, Rohtak

Assistant Town Planner
HSIDC IMT, Rohtak


Head Draftsman
HSIDC IMT Rohtak

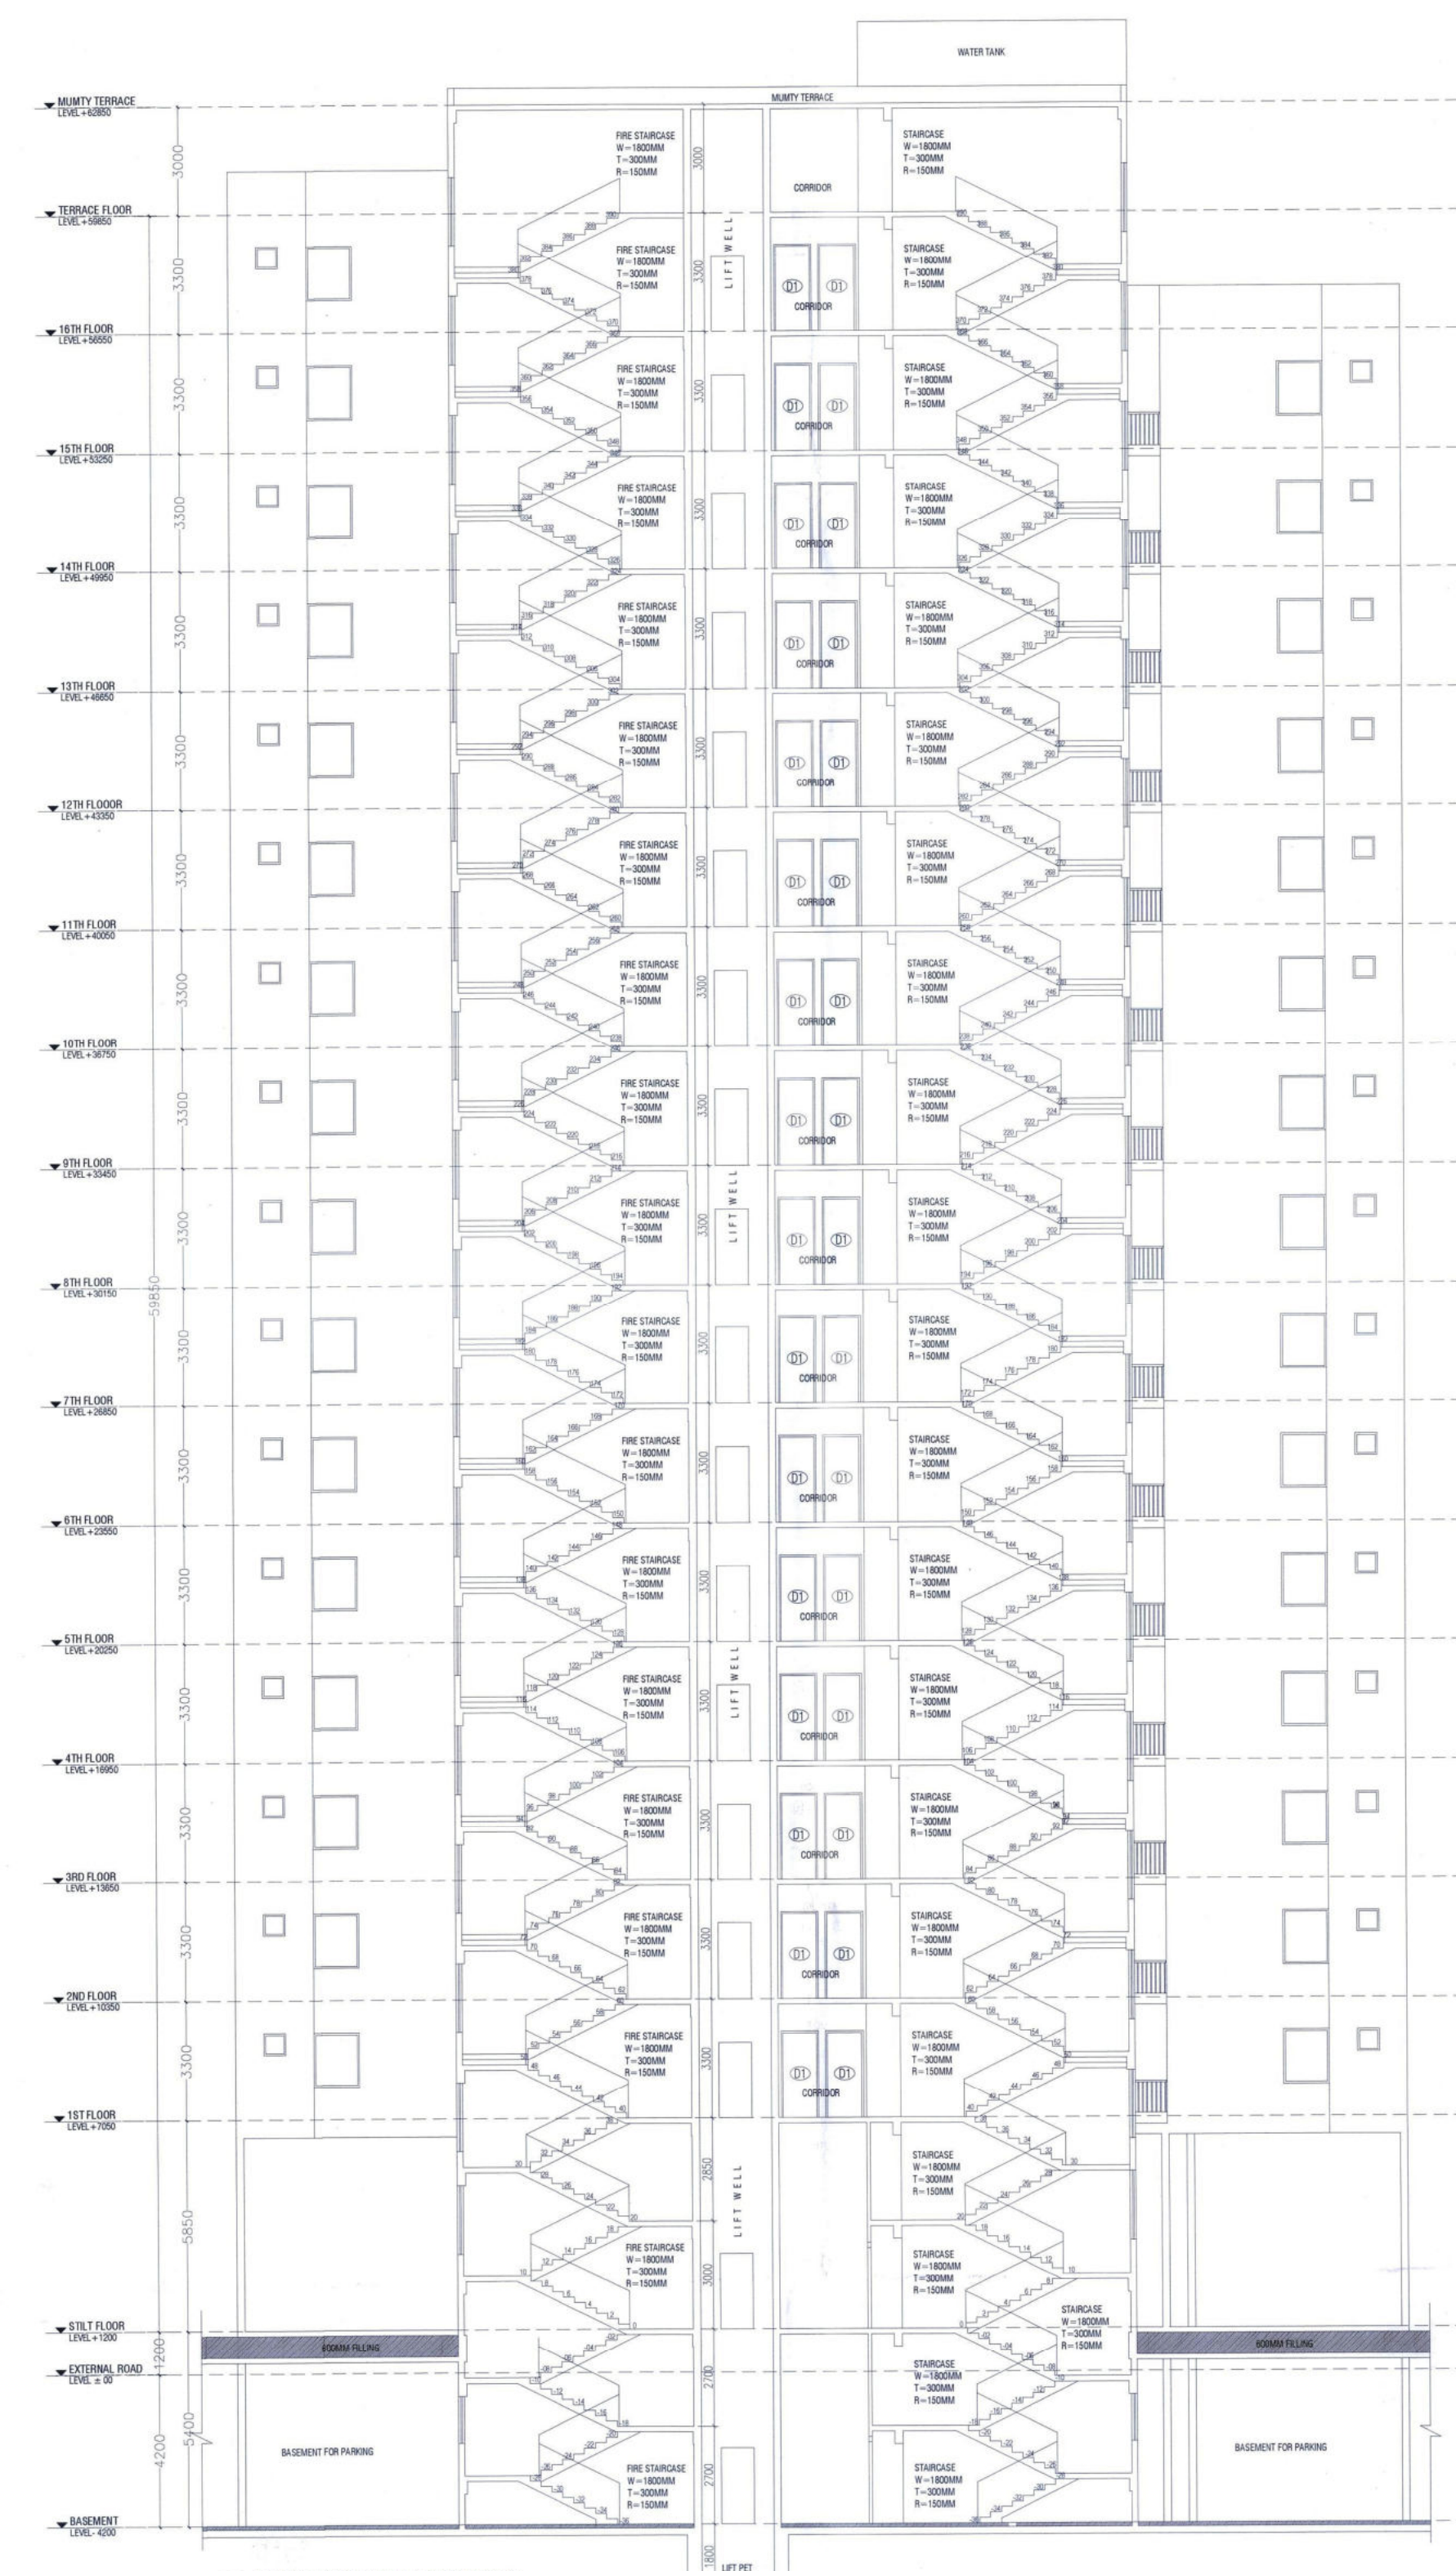

12. BUILDING SECTION AT-B (TOWER TYPE-2)
Scale: 1:110



13. BUILDING SECTION AT-A (TOWER TYPE-2)
Scale: 1:110

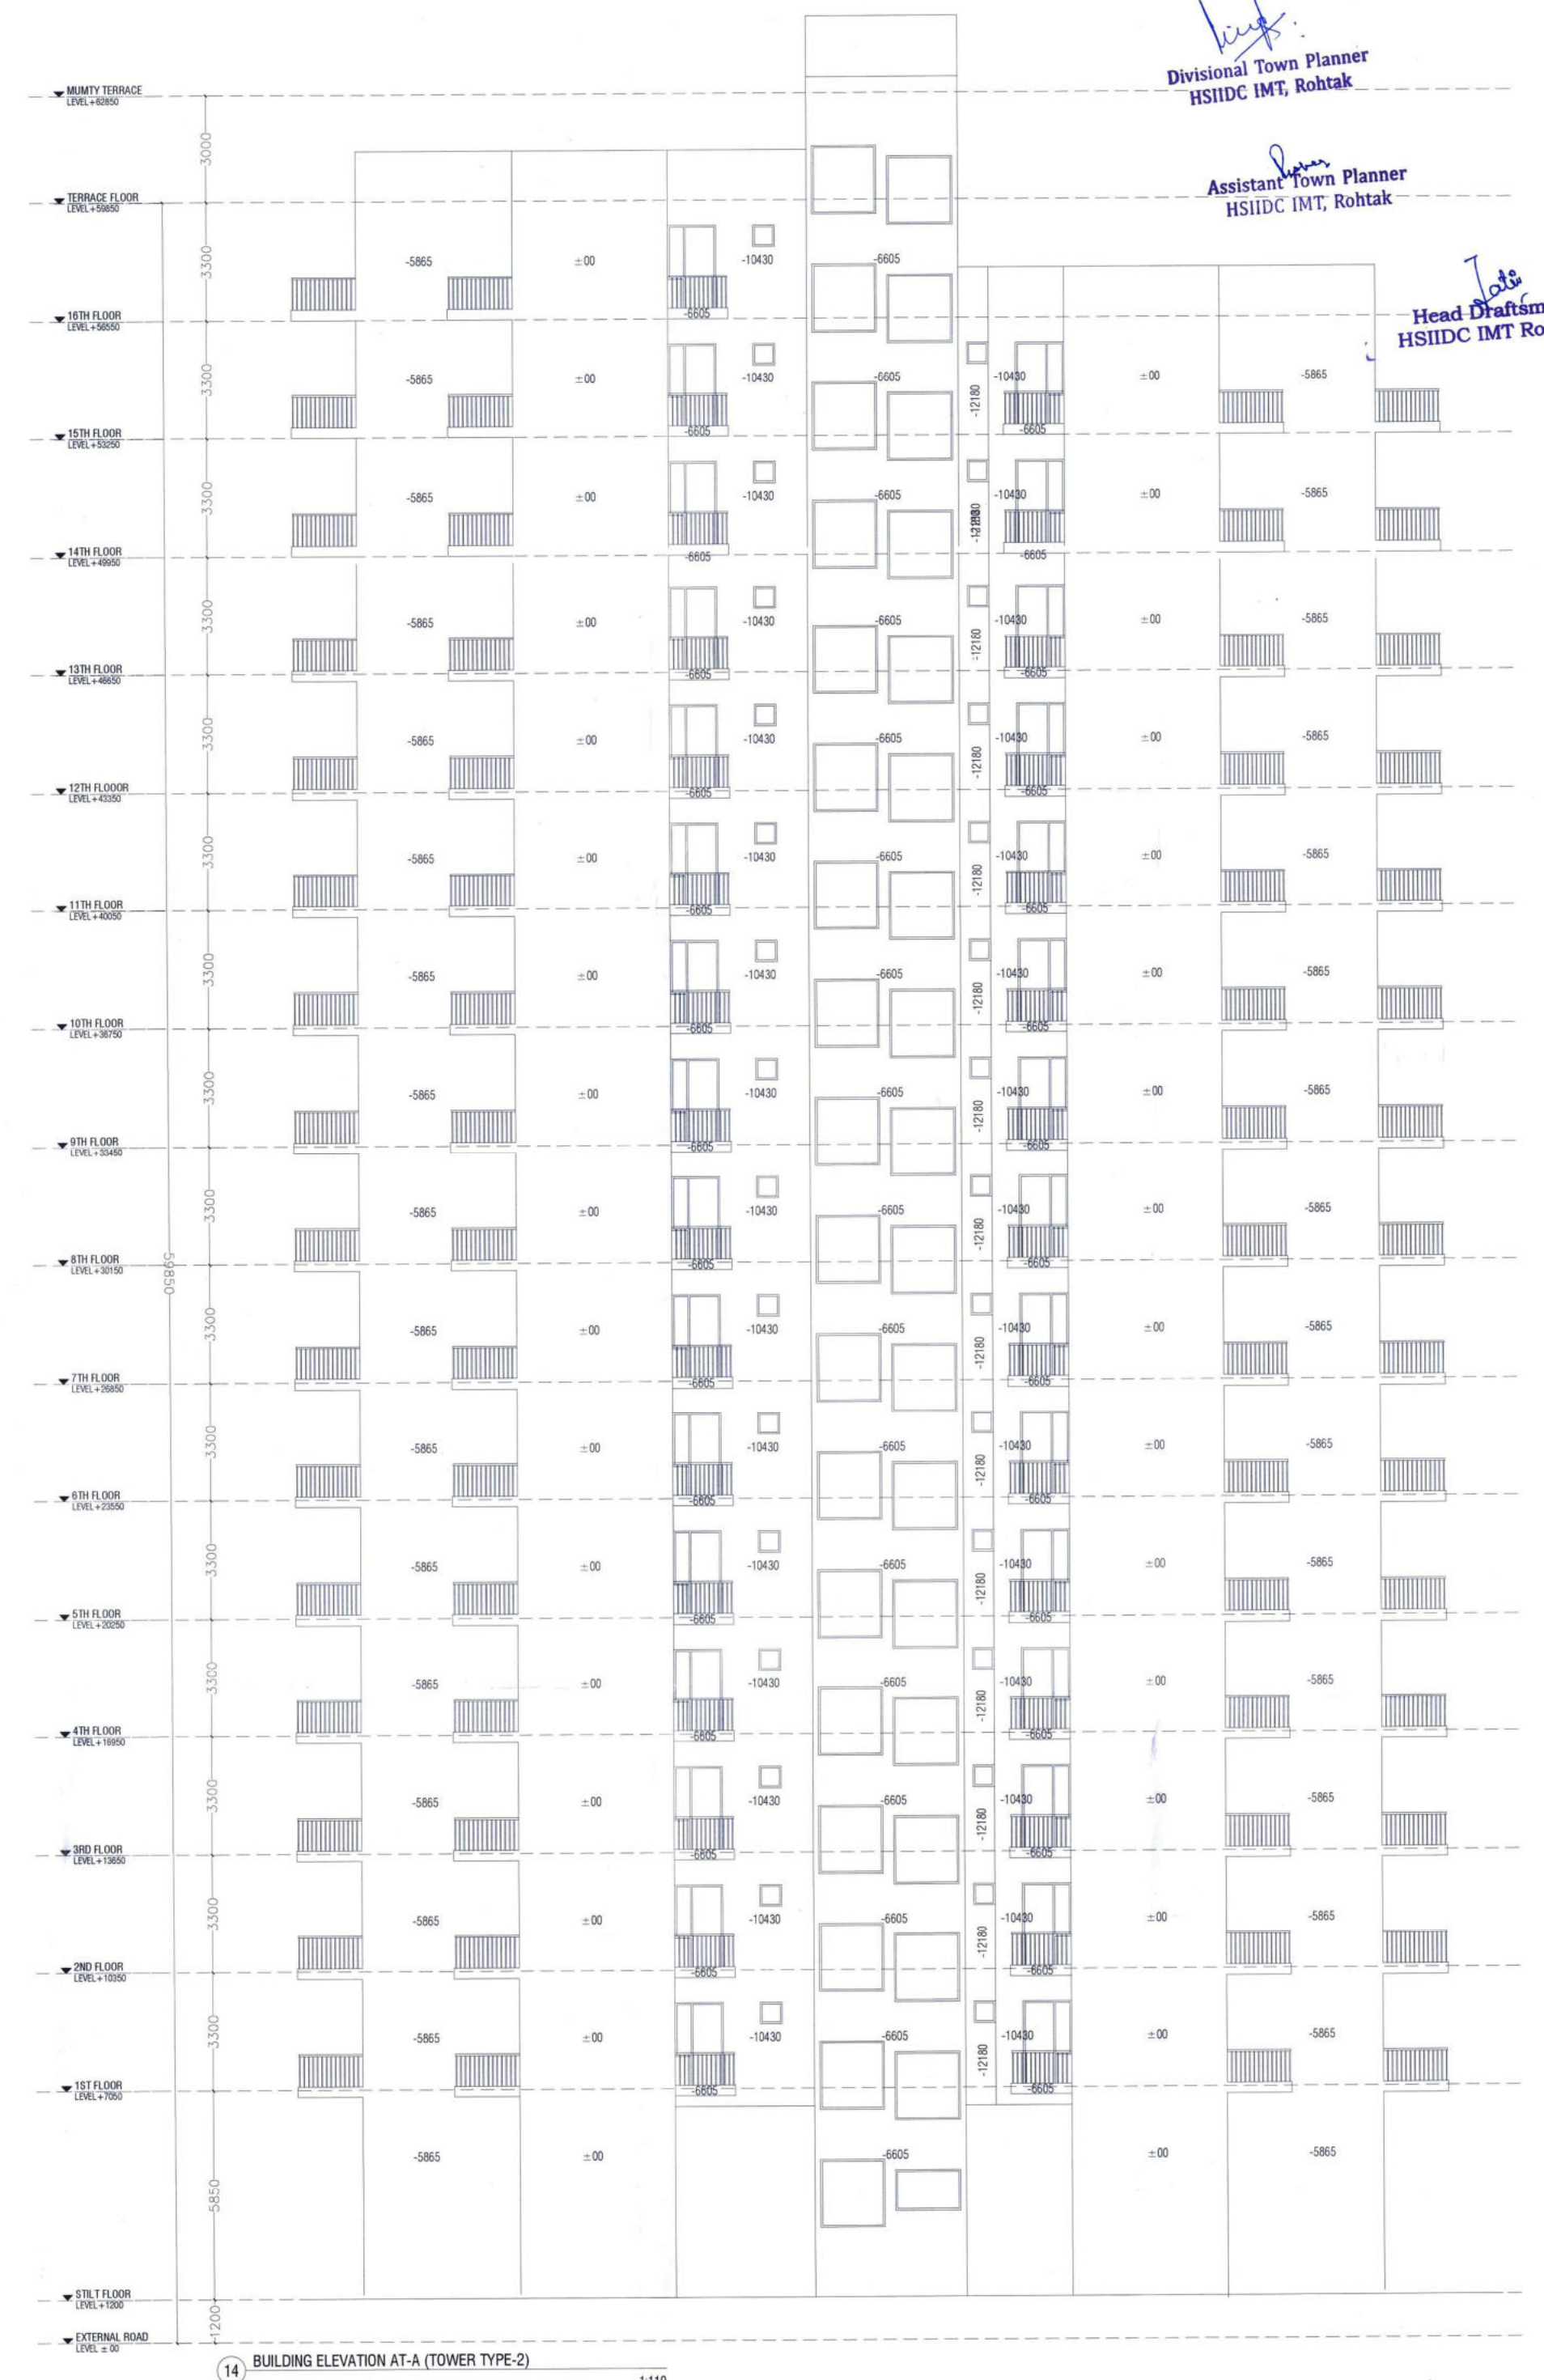


DOOR SCHEDULE TERRACE LEVEL

SNO	TYPE	OPENING	HEIGHT	WALL	UNIT	LOCATION
1	DO	DO	2000	20	200	STAIRCASE

WINDOW SCHEDULE TERRACE LEVEL

SNO	TYPE	OPENING	HEIGHT	WALL	UNIT	LOCATION
1	WT	WT	2000	20	200	STAIRCASE

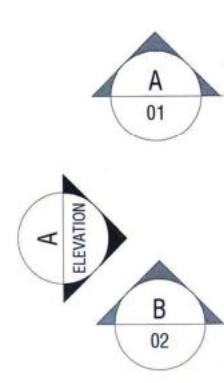

15. TYPICAL FLOOR PLAN (1ST TO 16TH FLOOR) (TOWER TYPE-2)
Scale: 1:200

CLIENT: HL RESIDENCY (PROP)

ARCHITECT: _____

PROJECT: PLOT No.-3, SECTOR - 30 B, PHASE II, INDUSTRIAL MODAL TOWNSHIP, ROHTAK, HARYANA

DRAWING TITLE: BUILDING SECTION-A & B & AREA DIAGRAM (TOWER TYPE-2)

SHEET NO. _____

SCALE: 1:100

DATE: 25.11.2024

DRAWN BY: _____

CHECK BY: _____

GENERAL NOTES: 1. ALL DIMENSIONS ARE IN METERS UNLESS NOTED OTHERWISE.

HL Residency
Proprietor