




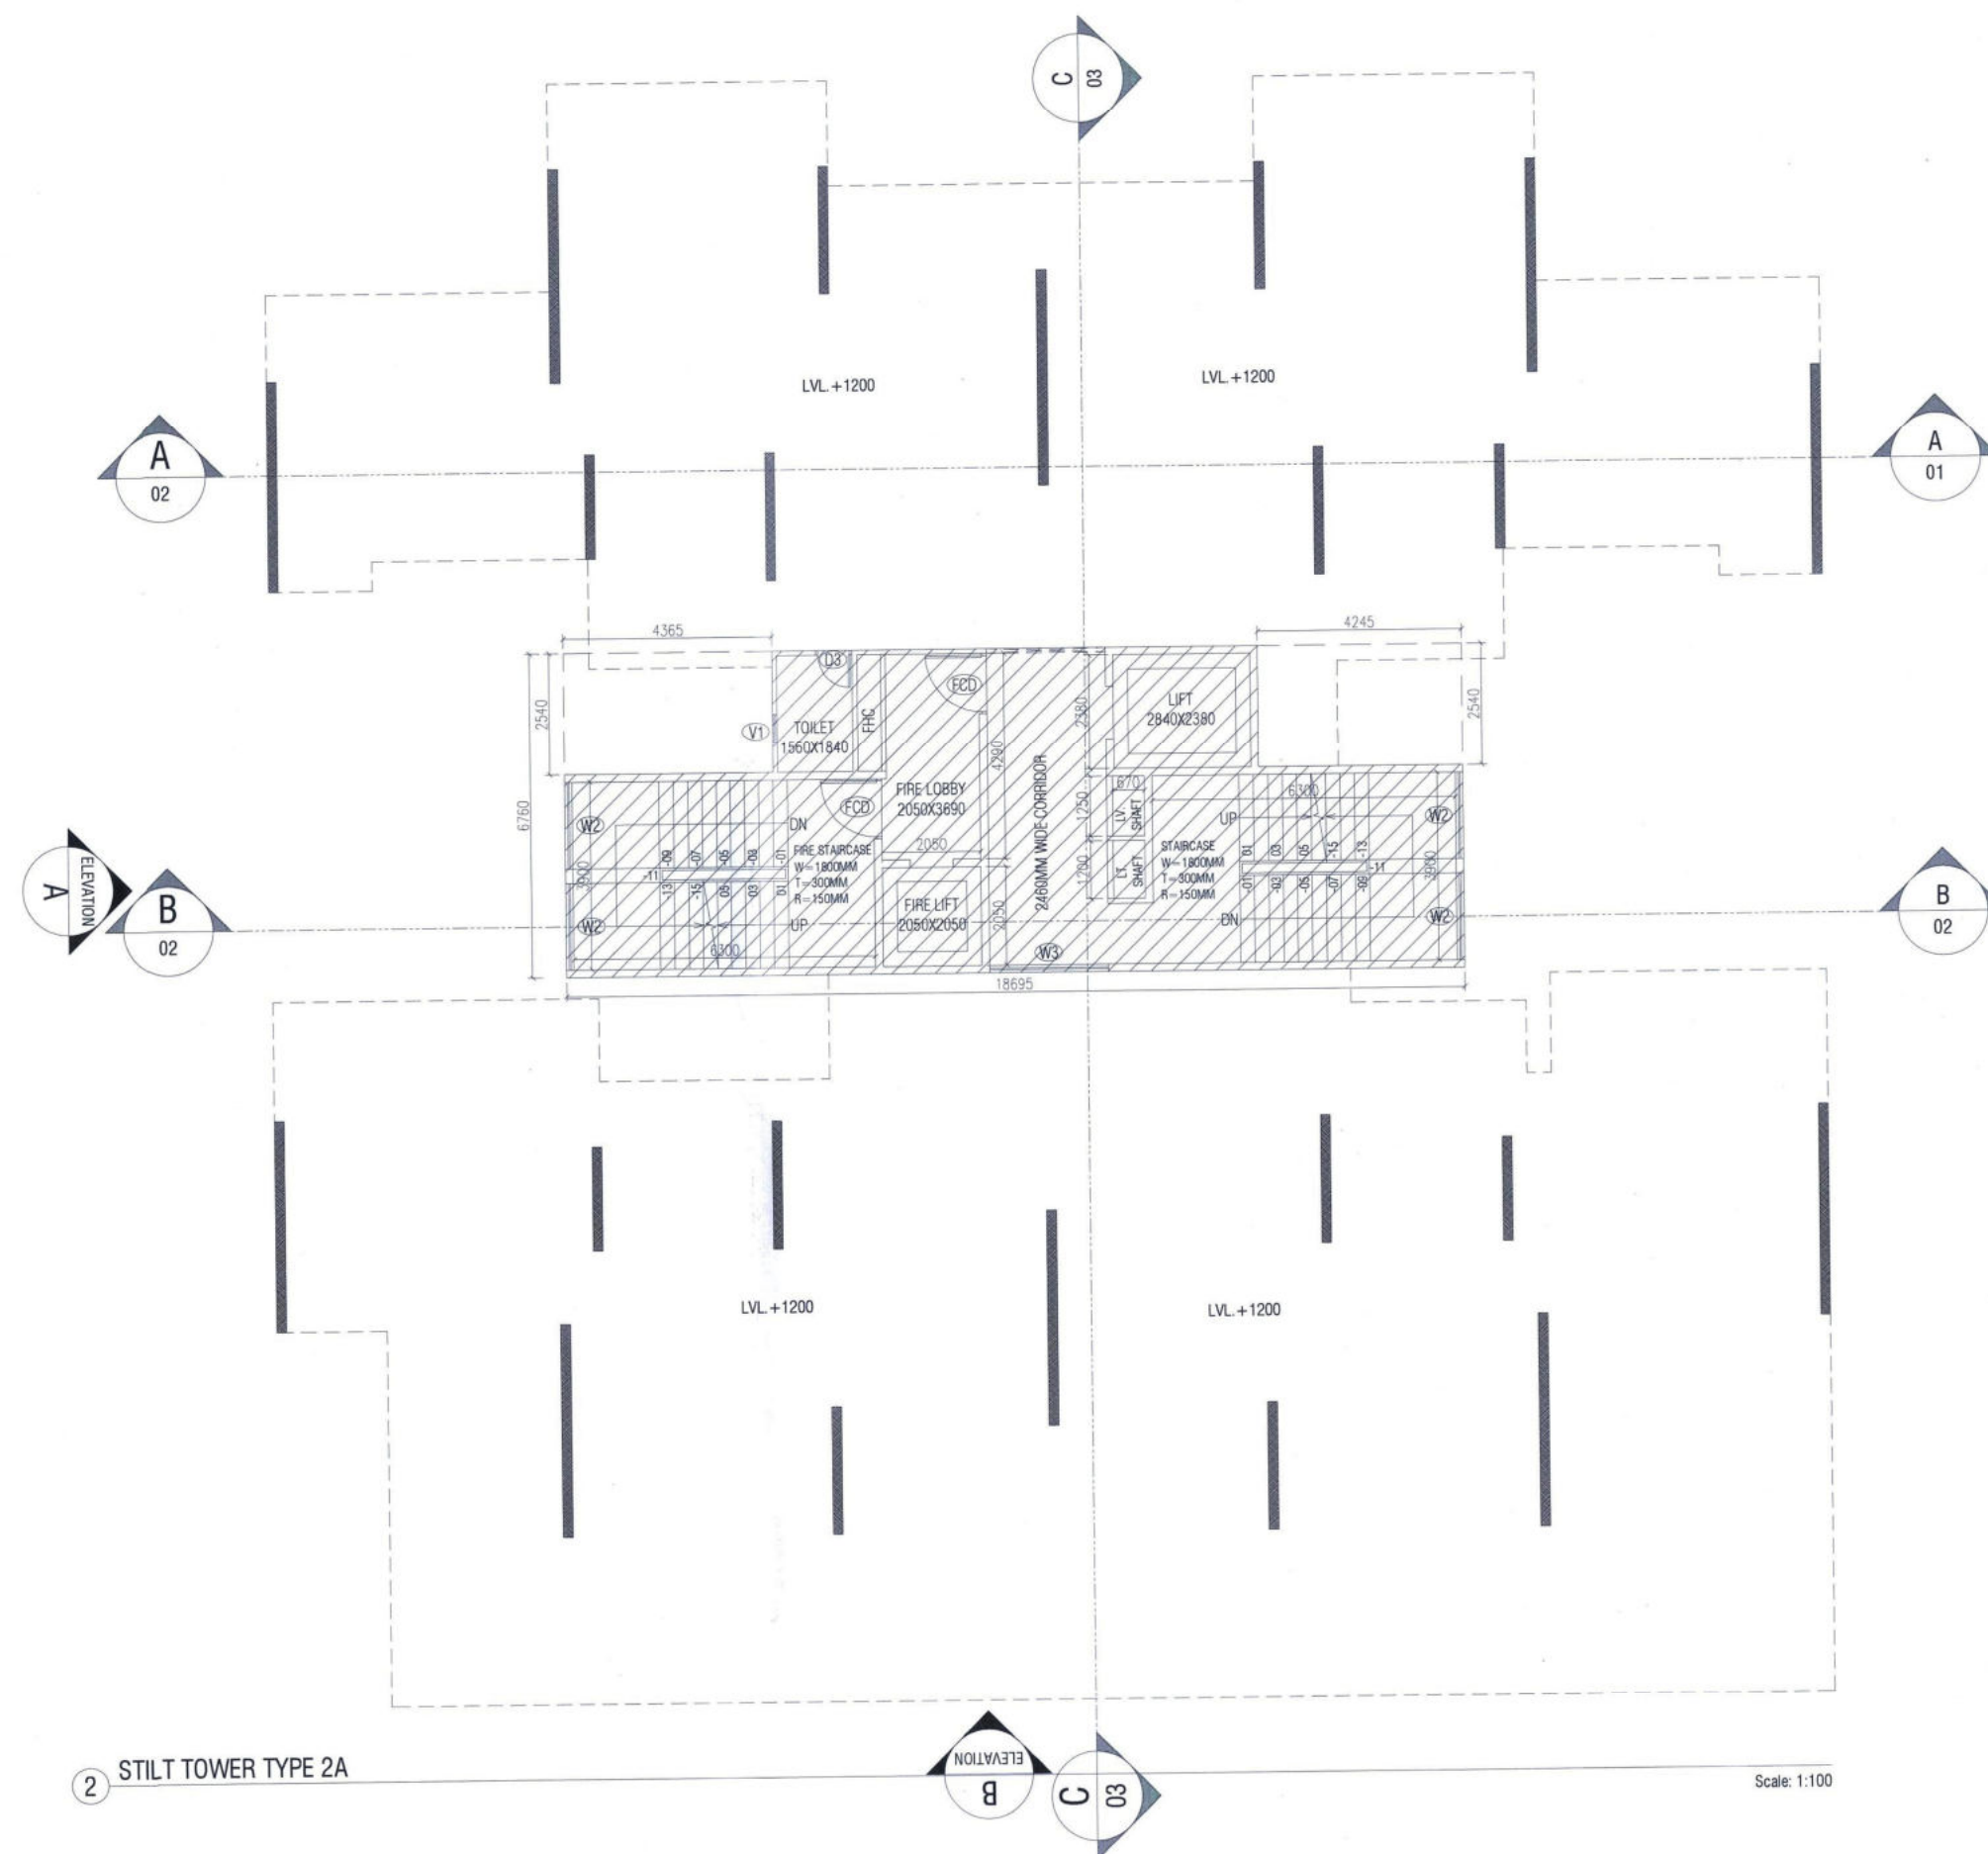

STILT FLOOR AREA DETAIL IN F.A.R. (TOWER TYPE-2A)				
ITEM	WIDTH	LENGTH	NO	AREA (SQ. M)
A	18.695	X	6.760	126.378
TOTAL				126.378
DEDUCTIONS				
ITEM	WIDTH	LENGTH	NO	AREA (SQ. M)
1	4.365	X	2.540	11.087
2	4.245	X	2.540	10.782
TOTAL				21.869
STILT FLOOR AREA DETAIL IN F.A.R. (1)-(2)				104.509
NET STILT FLOOR AREA DETAIL IN F.A.R.				104.509

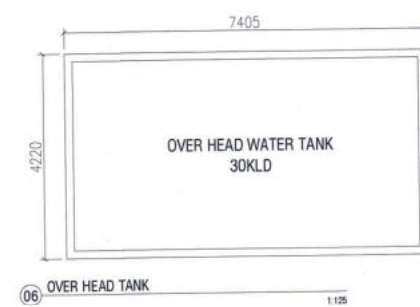




O.H. TANK FREE FROM F.A.R. AREA DETAIL (TOWER TYPE-2A)				
ITEM	WIDTH	LENGTH	NO	AREA (SQ. M)
A1	7.405	X	4.220	31.249
TOTAL				31.249

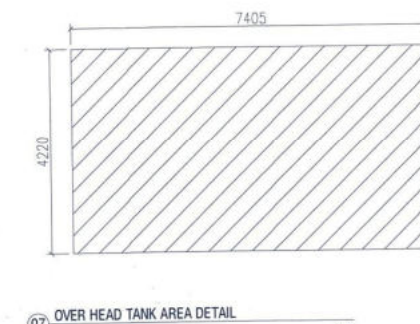

MUMTY & MACHINE ROOM FREE FROM F.A.R. AREA DETAIL (TOWER TYPE-2A)				
ITEM	WIDTH	LENGTH	NO	AREA (SQ. M)
A1	18.695	X	6.760	126.378
TOTAL				126.378
DEDUCTIONS				
ITEM	WIDTH	LENGTH	NO	AREA (SQ. M)
1	6.025	X	2.540	15.304
2	5.265	X	0.600	3.159
3	4.245	X	2.540	10.782
SUB TOTAL-01				29.245
MUMTY & MACHINE ROOM AREA - (1) - (2)				97.133



TYPICAL FLOOR AREA DETAIL IN F.A.R. (TOWER TYPE-2A)				
ITEM	WIDTH	LENGTH	NO	AREA (SQ. M)
A	32.250	X	33.830	1091.018
TOTAL				1091.018
DEDUCTIONS				
ITEM	WIDTH	LENGTH	NO	AREA (SQ. M)
1	5.865	X	4.350	25.508
2	8.850	X	2.205	19.514
3	4.460	X	0.605	2.697
4	6.605	X	1.685	11.129
5	2.585	X	2.205	5.700
6	1.755	X	7.125	12.504
7	5.735	X	6.550	37.564
8	2.380	X	0.700	1.666
9	0.500	X	1.550	0.775
10	2.285	X	7.850	17.937
11	4.805	X	2.200	10.571
12	6.735	X	0.450	3.031
13	6.065	X	4.220	25.594
14	6.605	X	3.890	25.693
15	3.835	X	2.205	8.434
SUB TOTAL-01				238.202
FREE FROM FAR AREA PER				
ITEM	WIDTH	LENGTH	NO	AREA (SQ. M)
D1	6.300	X	3.900	24.570
D2	0.845	X	1.250	1.056
D3	0.670	X	1.200	0.804
D4	0.670	X	1.250	0.838
D5	2.840	X	2.380	6.759
D6	1.945	X	2.000	3.890
D7	2.050	X	1.690	3.465
D8	2.050	X	2.050	4.203
D9	0.500	X	1.840	0.920
SUB TOTAL-02				71.074
BALCONY FREE FROM FAR AREA				
ITEM	WIDTH	LENGTH	NO	AREA (SQ. M)
B1	5.865	X	1.800	10.557
B2	5.835	X	1.800	10.503
B3	8.850	X	1.800	15.930
B4	3.470	X	1.800	6.246
B5	3.635	X	1.550	5.634
B6	5.735	X	1.800	10.323
B7	29.965	X	1.800	53.937
B8	6.735	X	1.750	11.786
B9	3.835	X	1.800	6.885
SUB TOTAL-03				152.862
TYPICAL FLOOR AREA DETAIL IN F.A.R. (1)-(2)+(3)+(4)				628.880
NET TYPICAL FLOOR AREA DETAIL IN F.A.R.				628.880

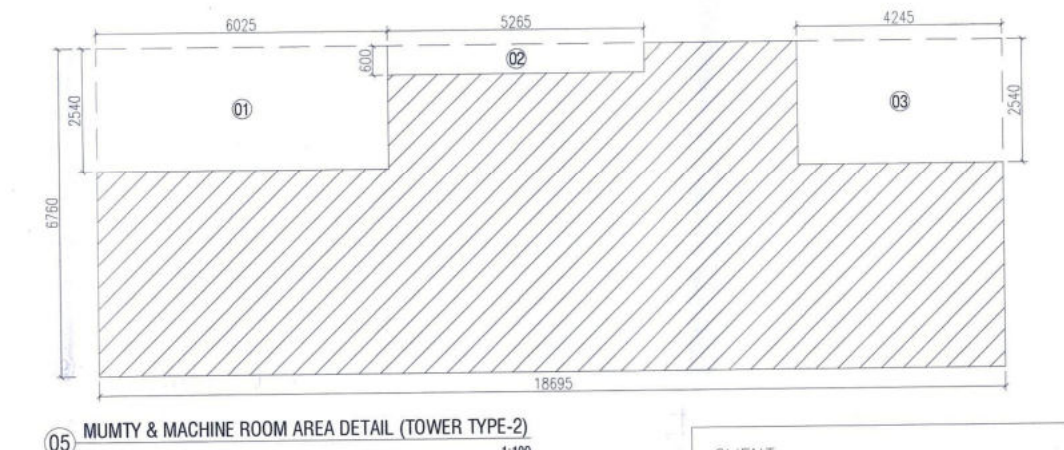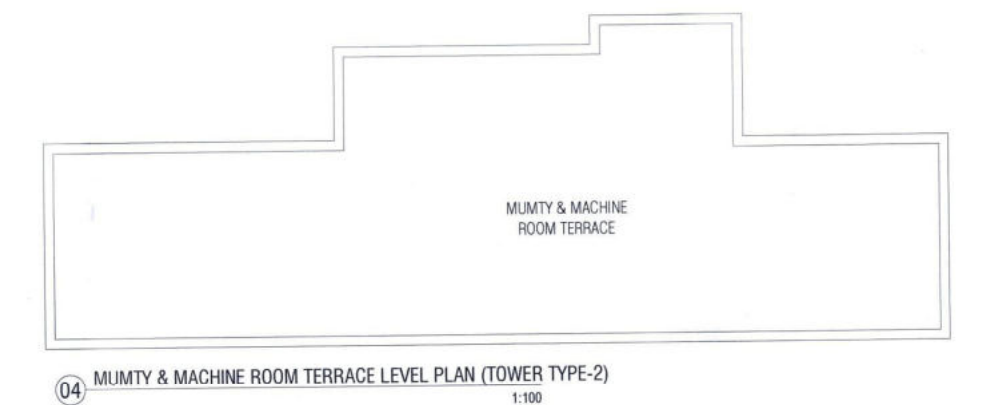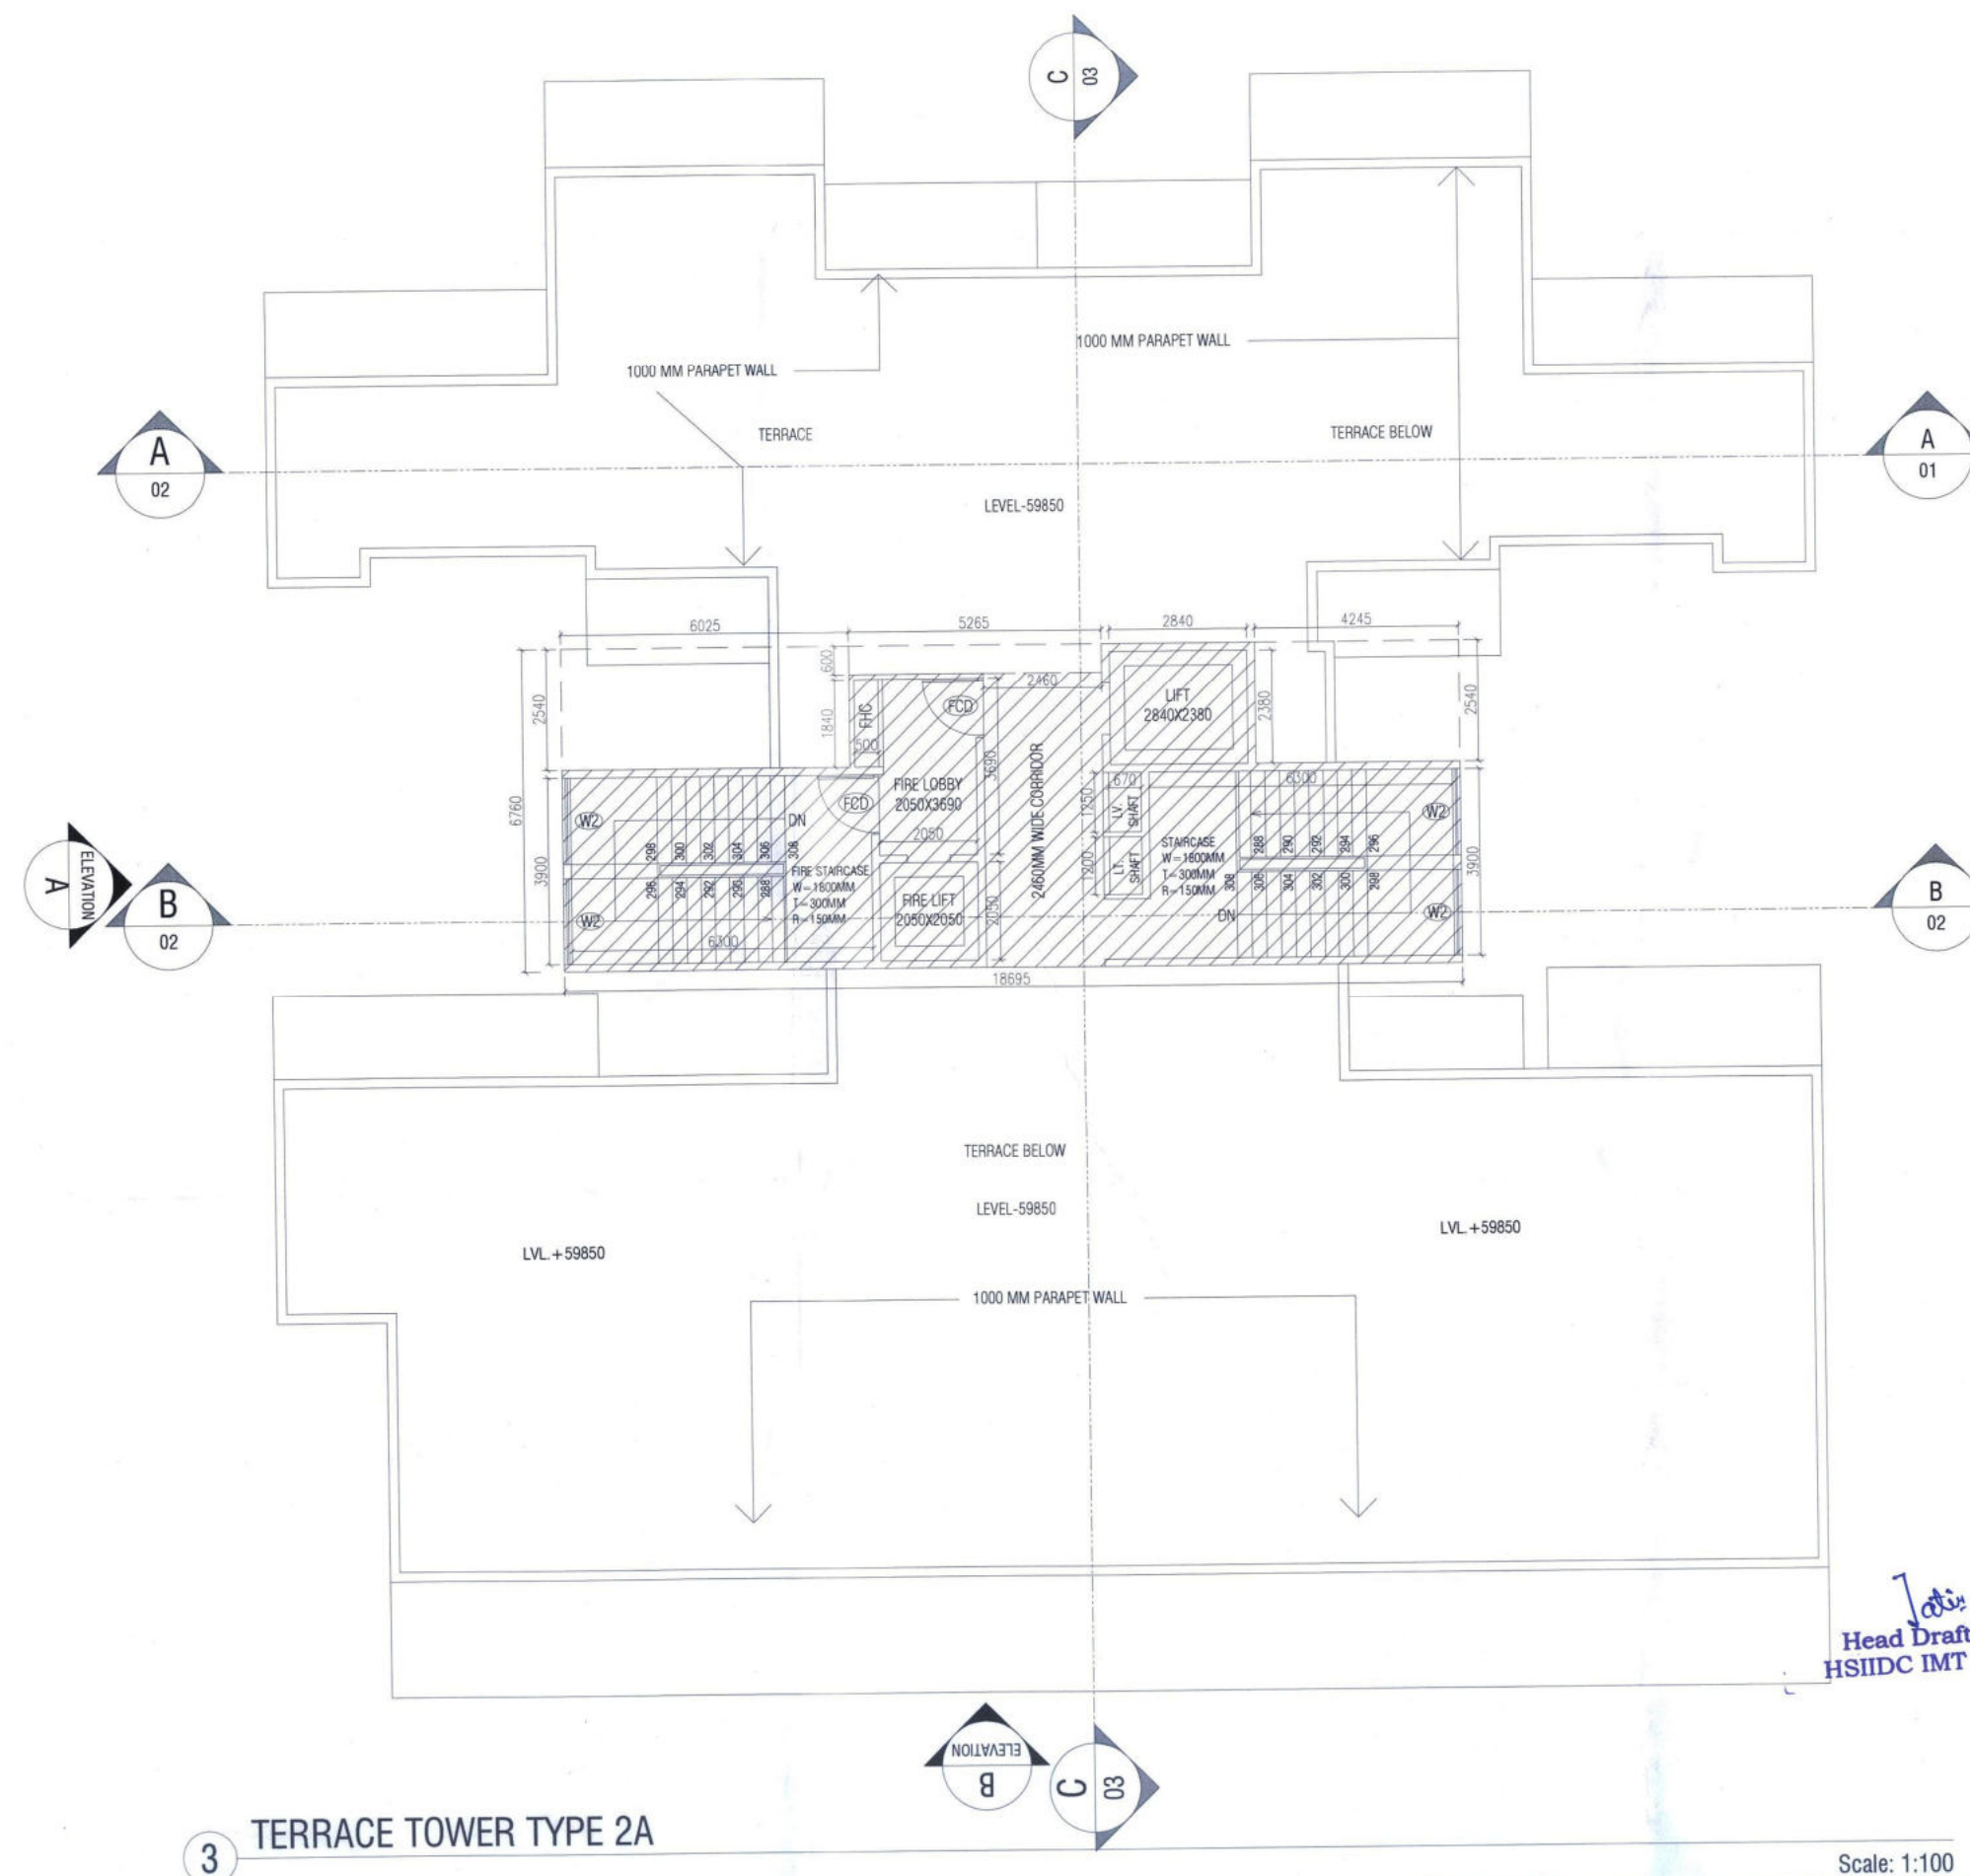

CLIENT: HL RESIDENCY (PROP)

ARCHITECT: [Signature]

PROJECT: PLOT No.-3, SECTOR - 30 B, PHASE II, INDUSTRIAL MODAL TOWNSHIP, ROHTAK, HARYANA

DRAWING TITLE: FLOOR PLAN, ELEVATION & AREA DIAGRAM (TOWER TYPE-2A)

SHEET NO. [Blank]

SCALE: 1:100

DATE: 25.11.2024

DRAWN BY: [Signature]

CHECK BY: [Signature]

GENERAL NOTES: 1. ALL DIMENSIONS ARE IN METERS UNLESS NOTED OTHERWISE.

Head Draftsman
HSIIDC IMT, Rohtak

Assistant Town Planner
HSIIDC IMT, Rohtak

Divisional Town Planner
HSIIDC IMT, Rohtak