
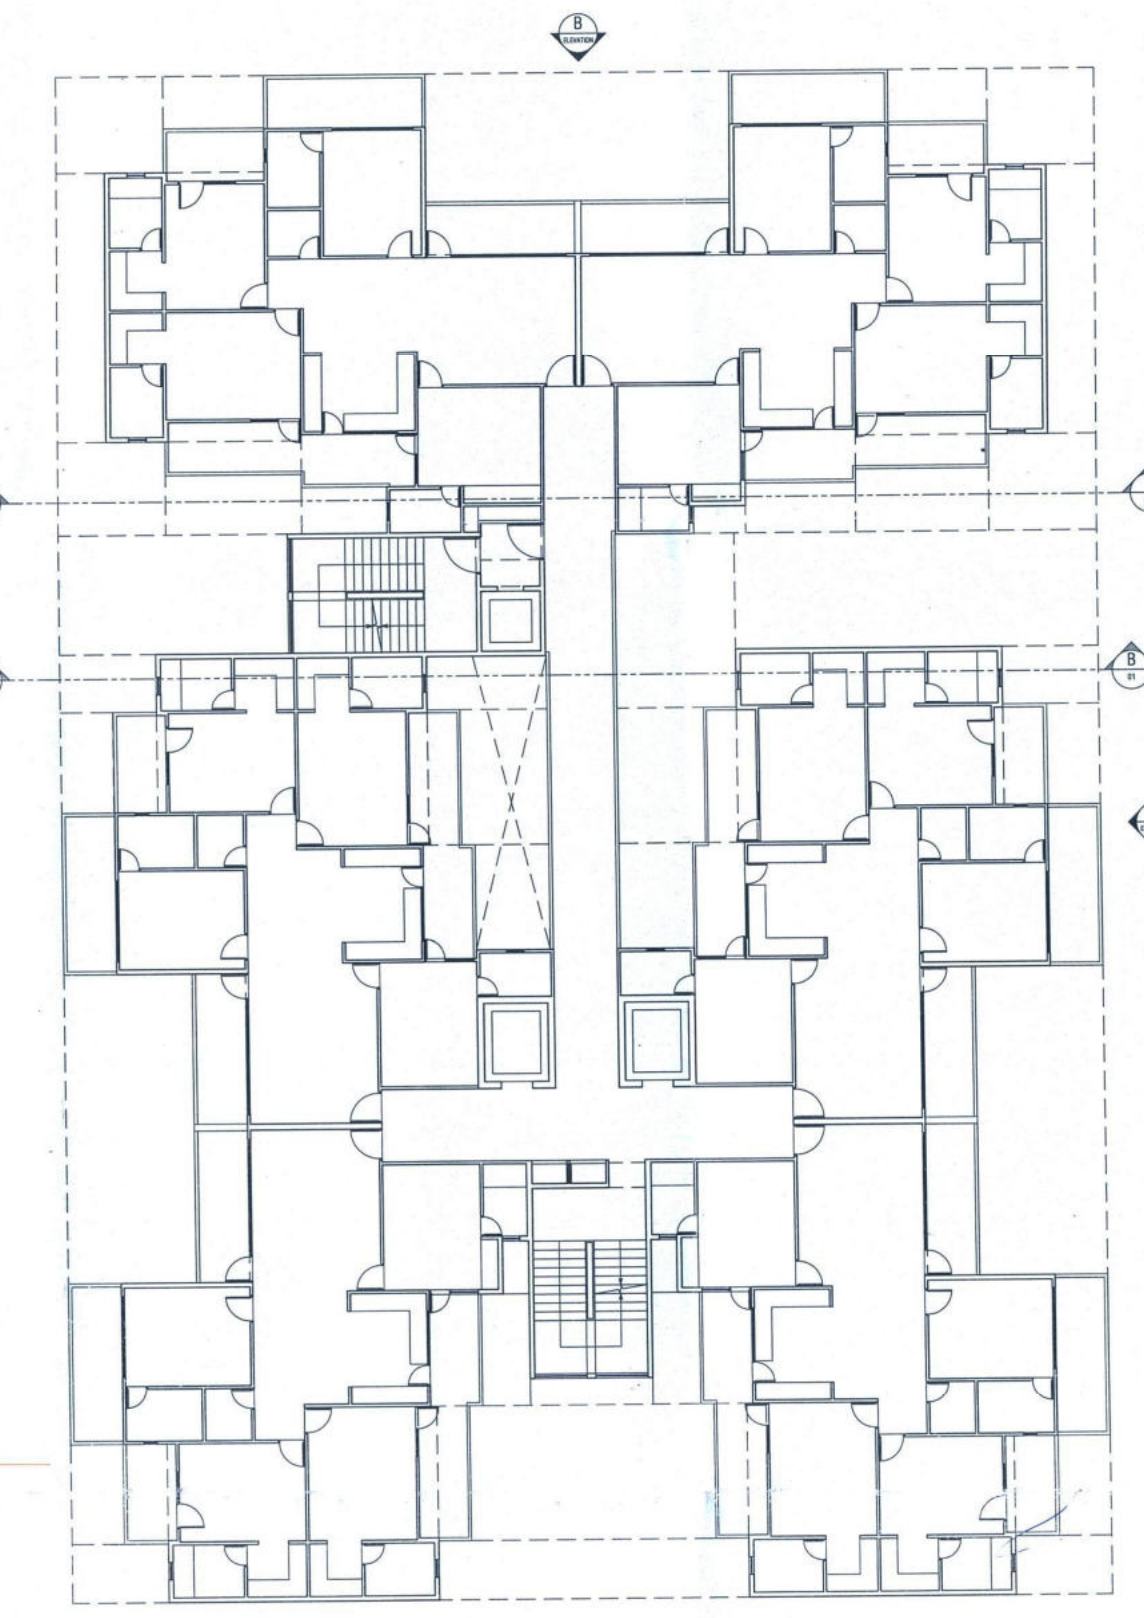
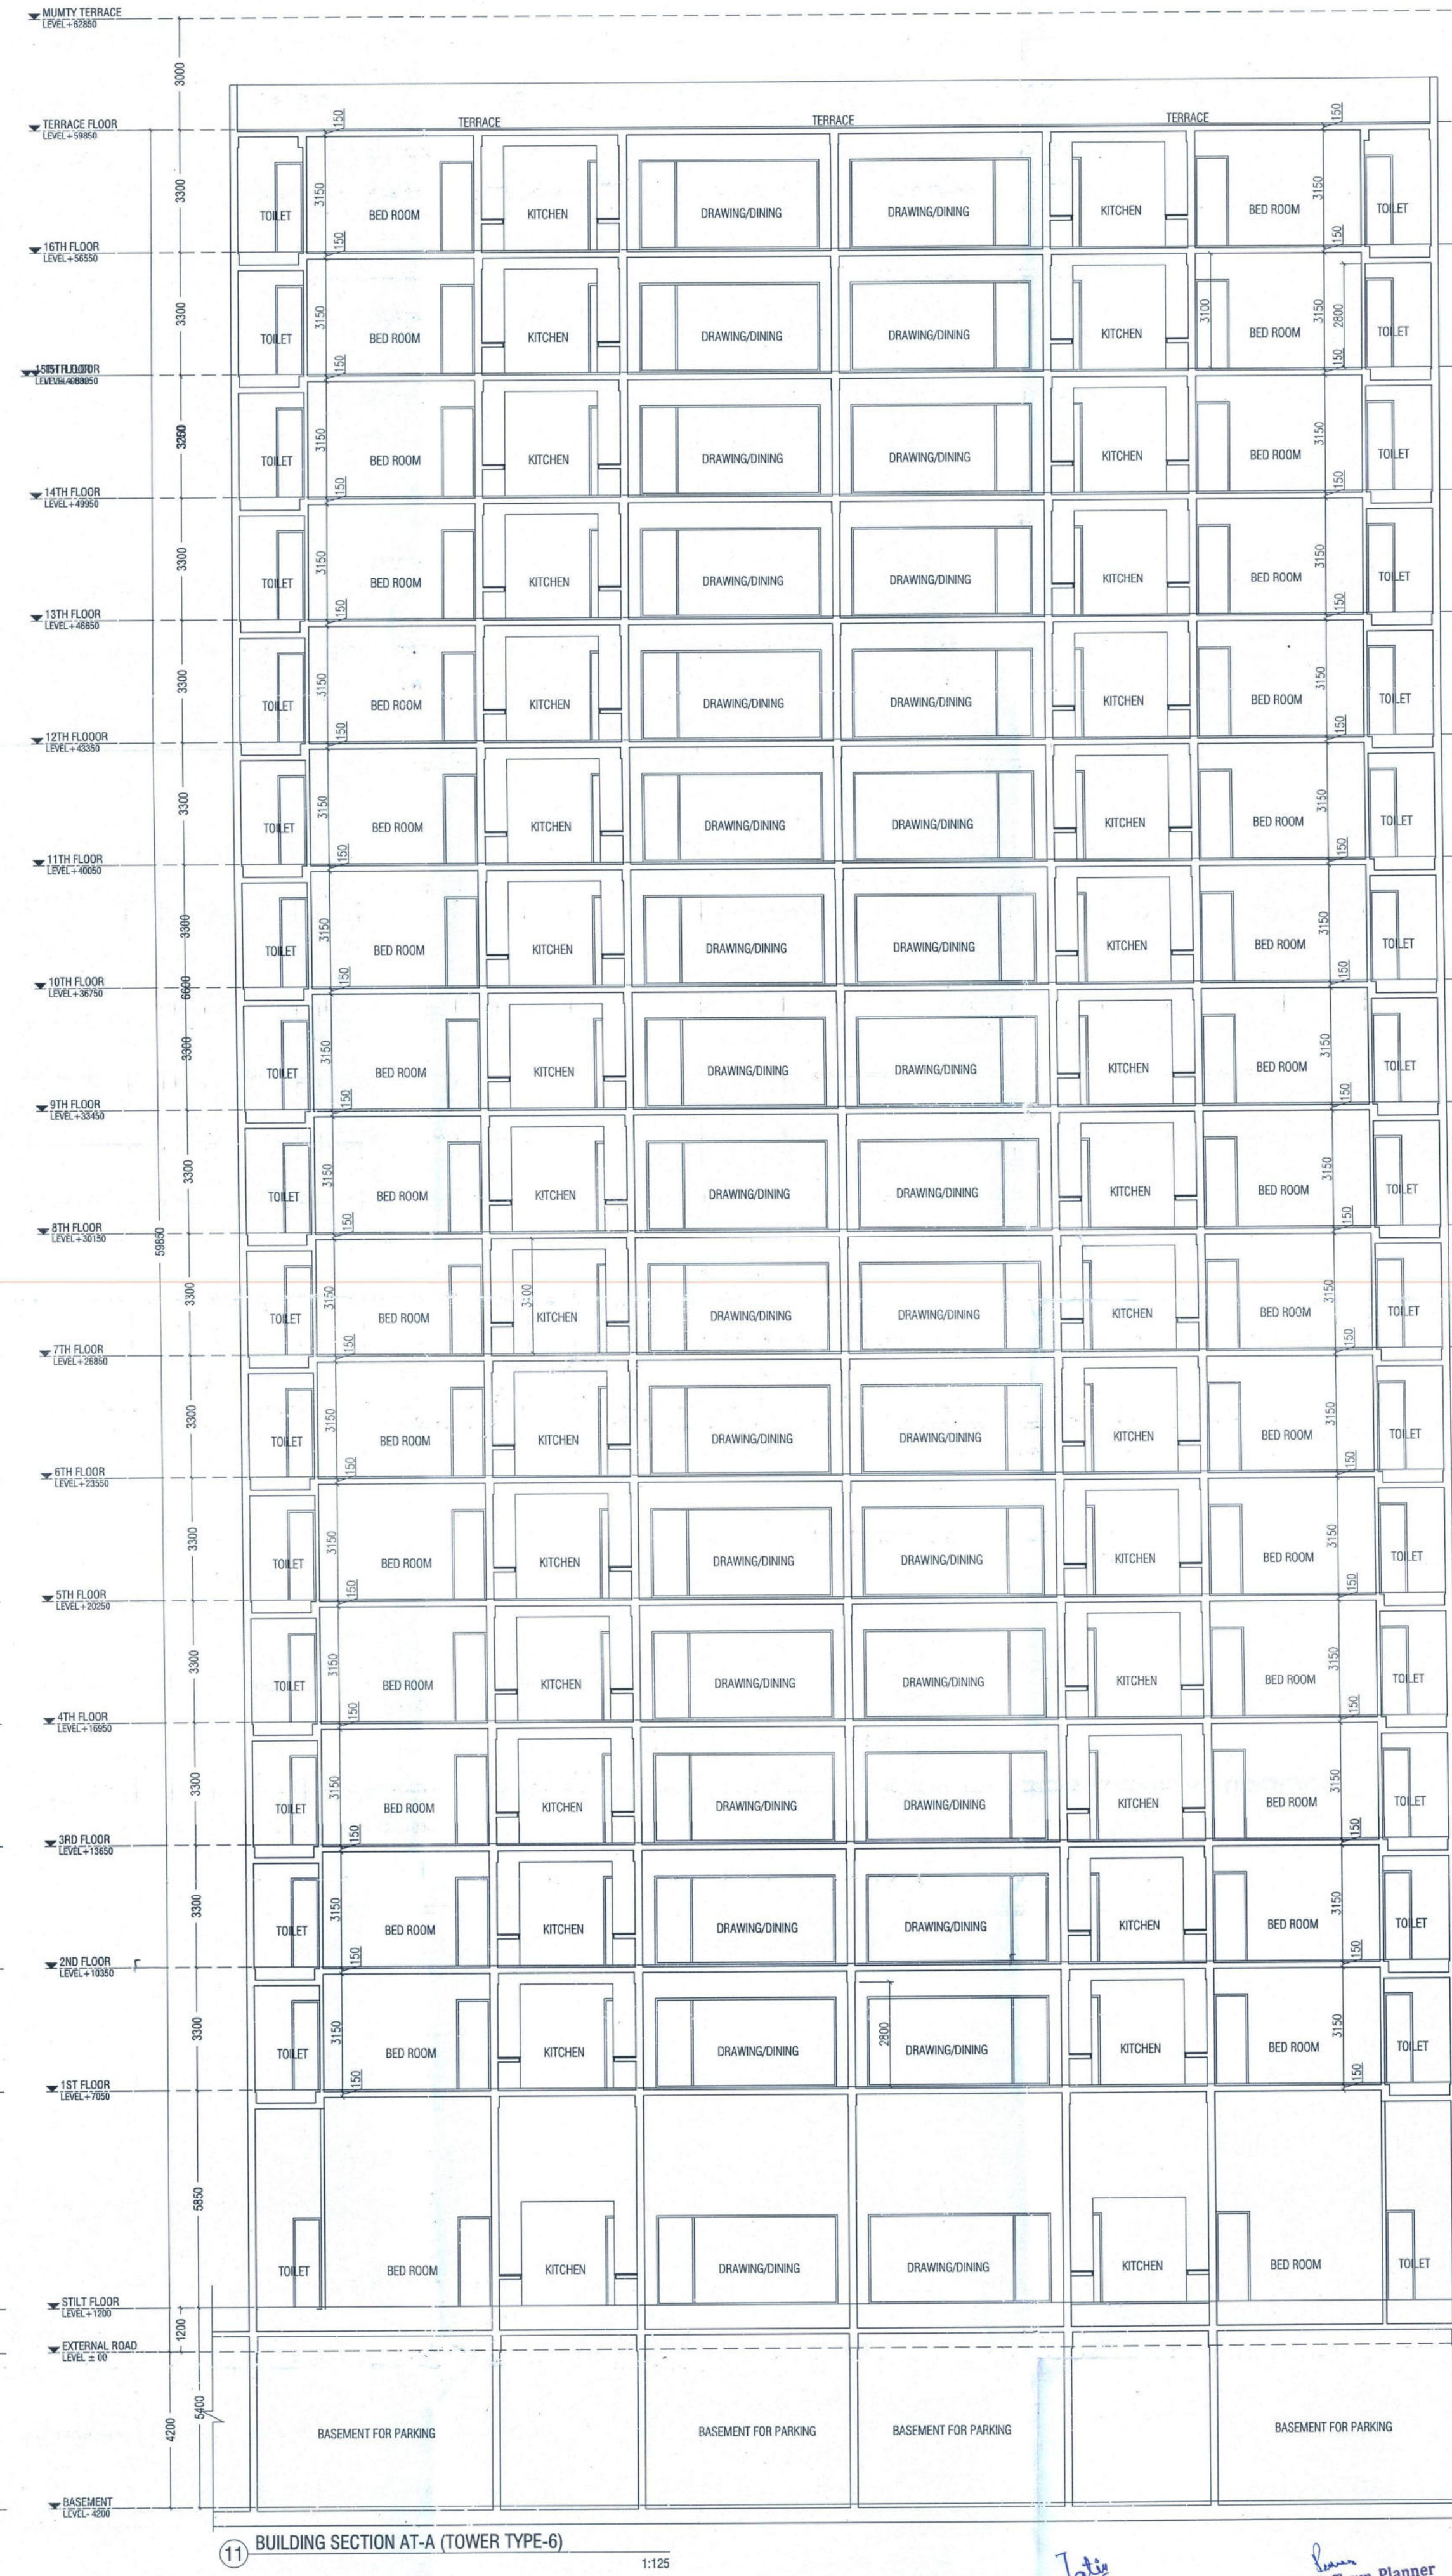


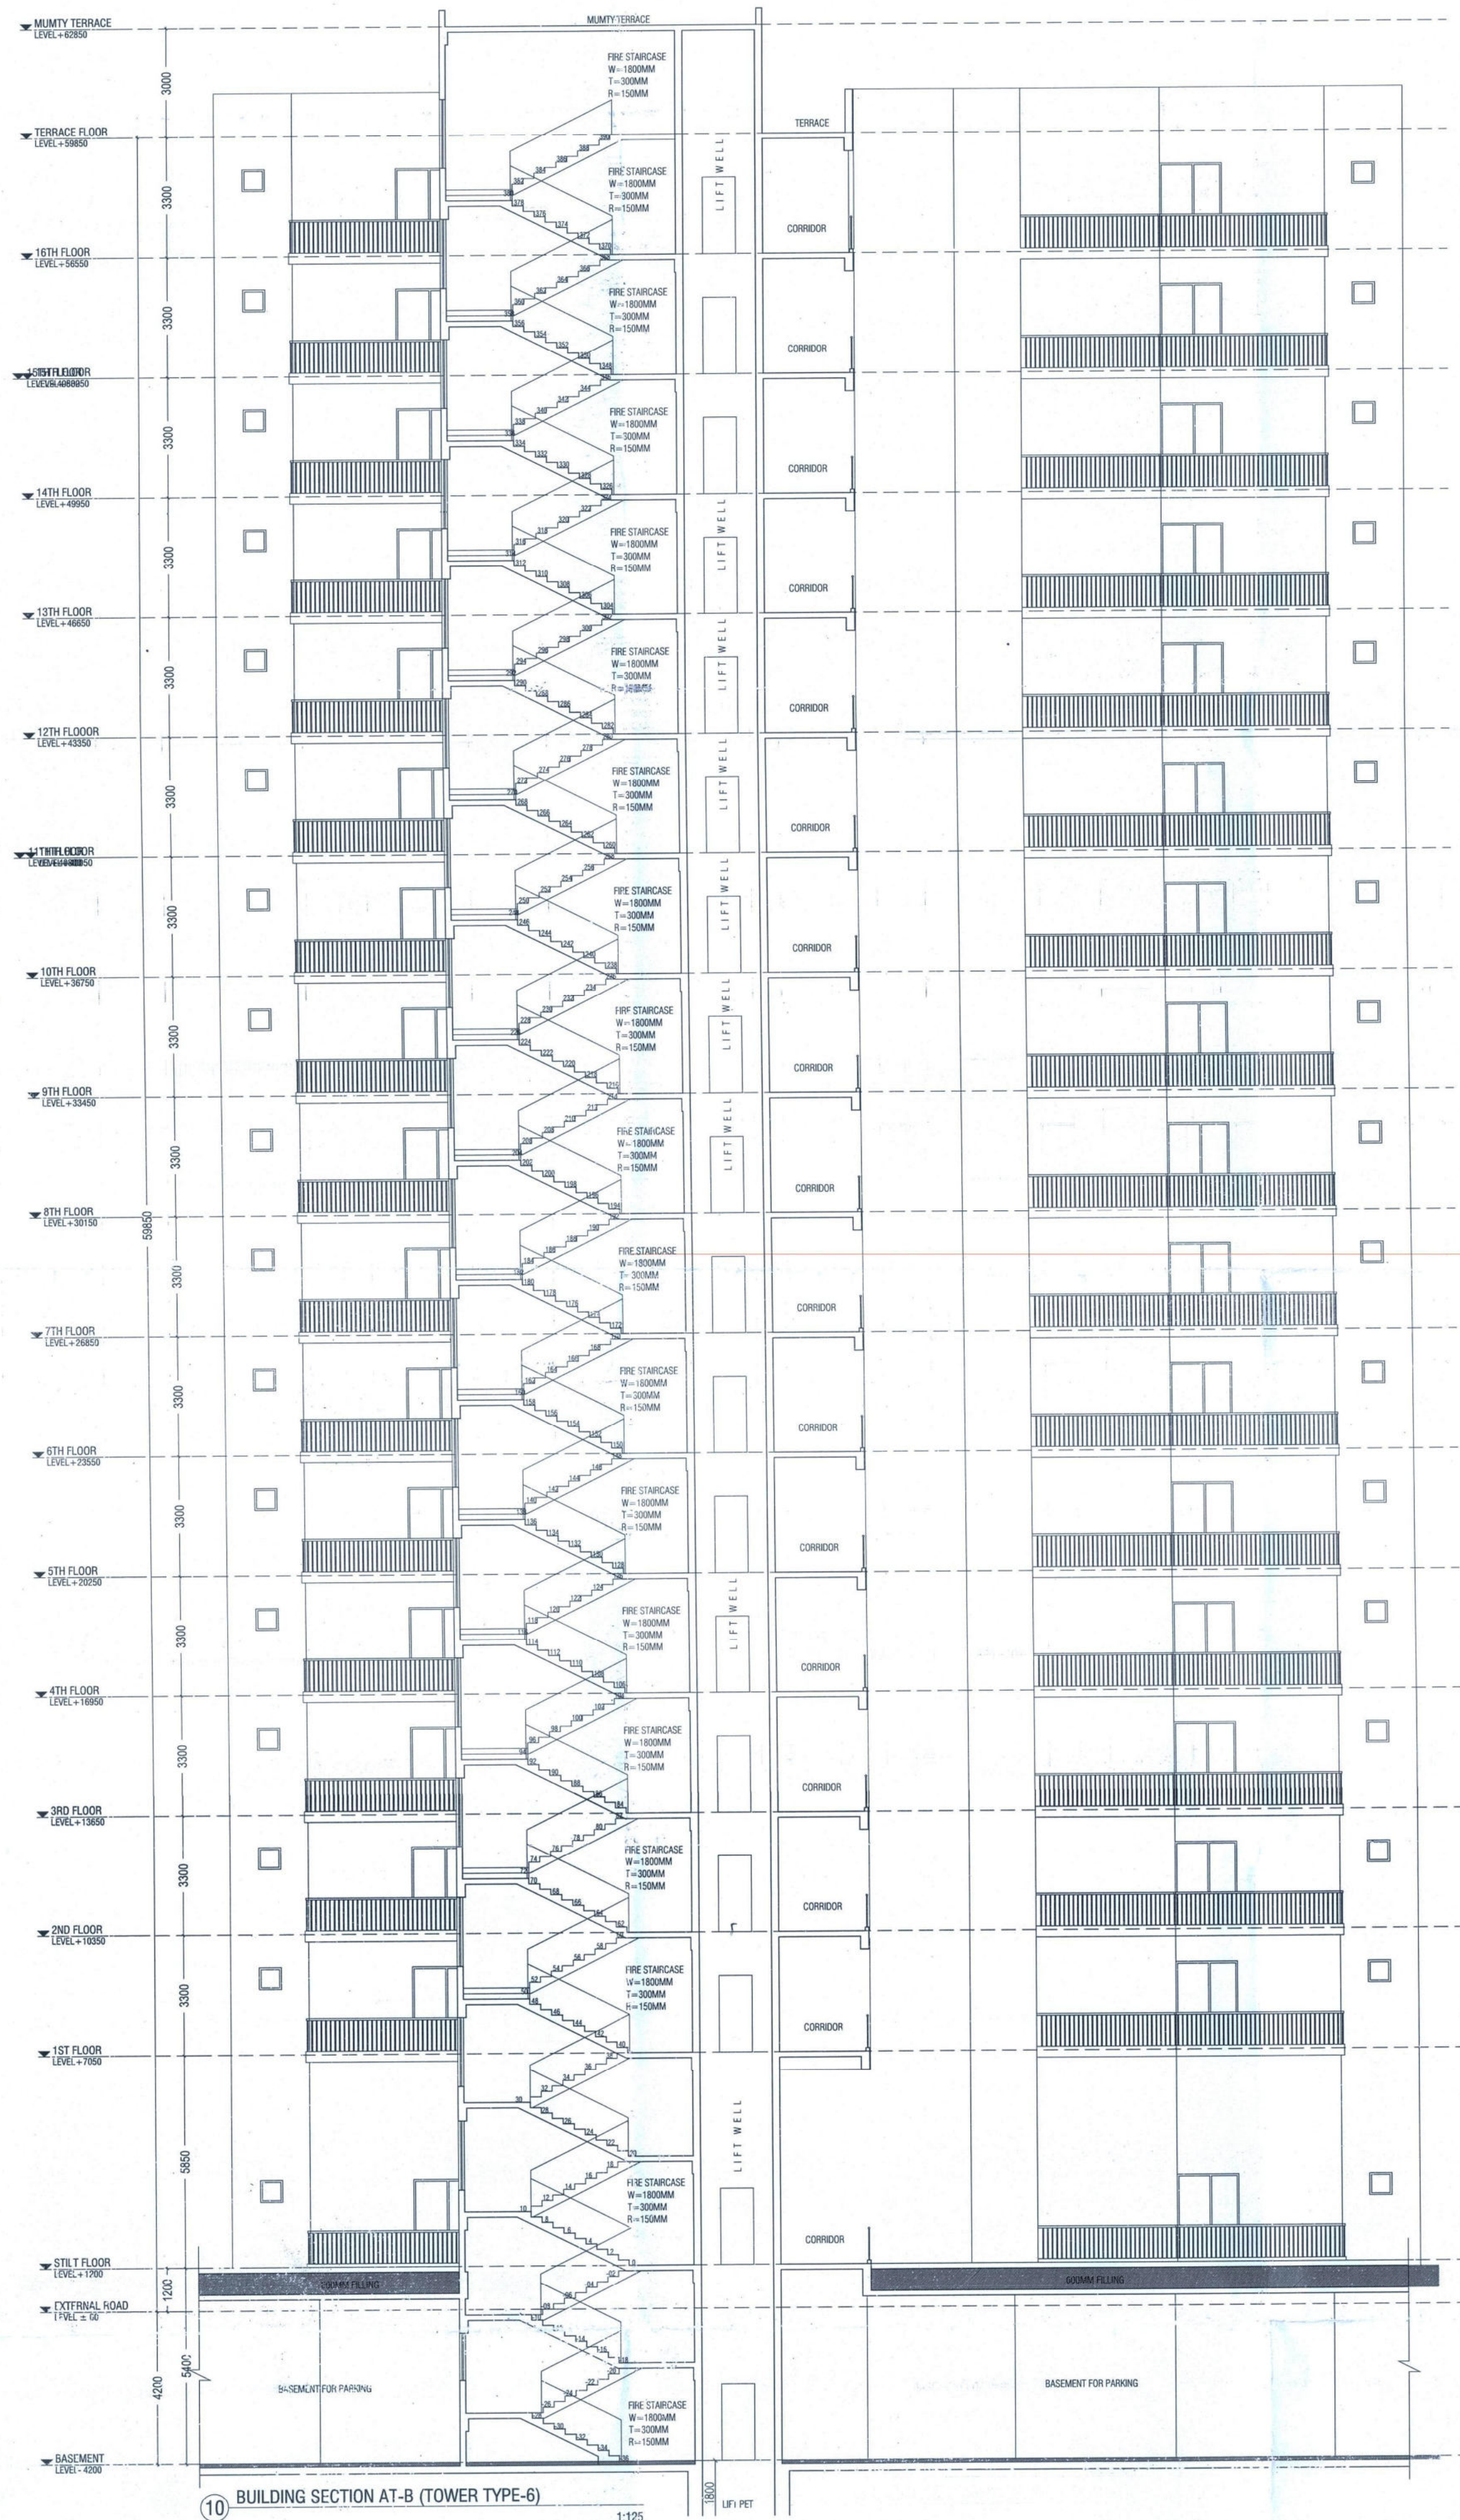

DOOR SCHEDULE TERRACE LEVEL

S.NO	TYPE	OPENING	HEIGHT	SILL	LINTEL	LOCATION
1	FD	1250	2400	00	2400	STAIRCASE

WINDOW SCHEDULE TERRACE LEVEL

S.NO	TYPE	OPENING	HEIGHT	SILL	LINTEL	LOCATION
1	W2	1800	1500	900	2400	STAIRCASE

CLIENT:
HL RESIDENCY (PROP)

ARCHITECT:

PROJECT:
**PLOT No.-3, SECTOR - 30 B, PHASE II,
INDUSTRIAL MODAL TOWNSHIP,
ROHTAK, HARYANA**

DRAWING TITLE:
**ELEVATION & SECTION
(TOWER TYPE-6)**

SHEET NO.	ARCHITECT'S SIGN	OWNER'S SIGN
SCALE:- 1:100	<i>Pardeep Sharma</i>	<i>Chaitanya</i>
DATE:- 25.11.2024		
DRAWN BY:-		
CHECK BY:-		

GENERAL NOTES:
1. ALL DIMENSIONS AREA IN MILLIMETERS UNLESS NOTED OTHERWISE.

Sanctioned & Valid for 05 years
to be read with Memo No. 630 dt. 02/10/2025
Divisional Town Planner
HSIIDC IMT, Rohtak

Joti
Head Draftsman
HSIIDC IMT, Rohtak
Pardeep Sharma
Assistant Town Planner
HSIIDC IMT, Rohtak