





05 BUILDING SECTION AT-A (COMMERCIAL)

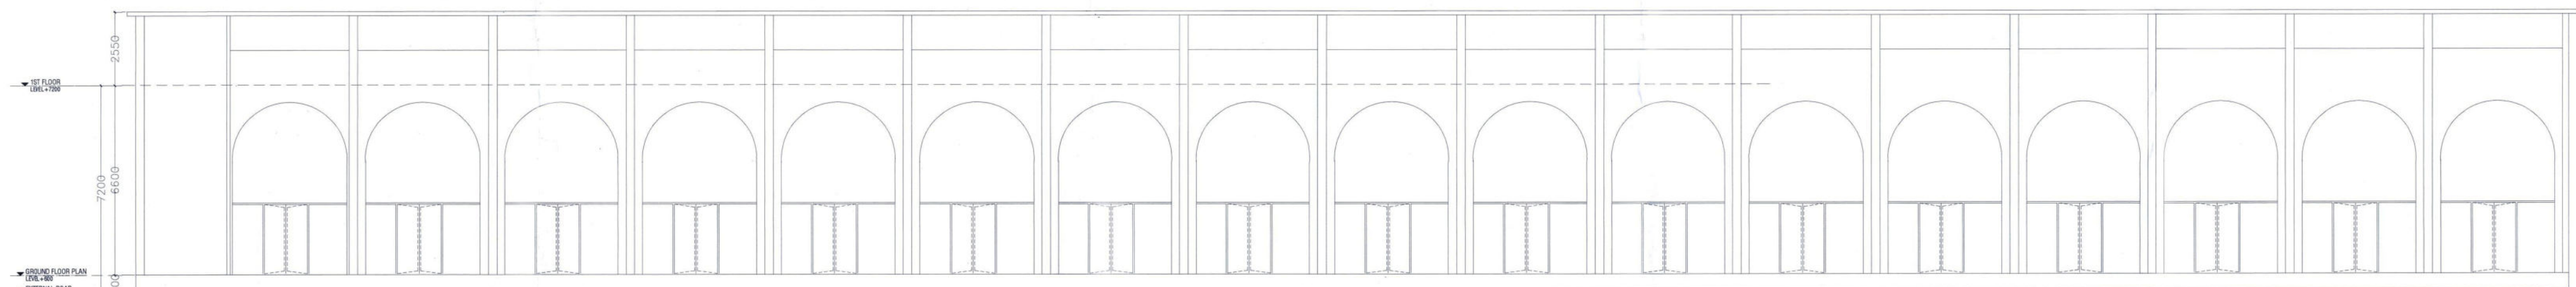


04 BUILDING ELEVATION AT-A (COMMERCIAL)




03 TERRACE LEVEL (COMMERCIAL)

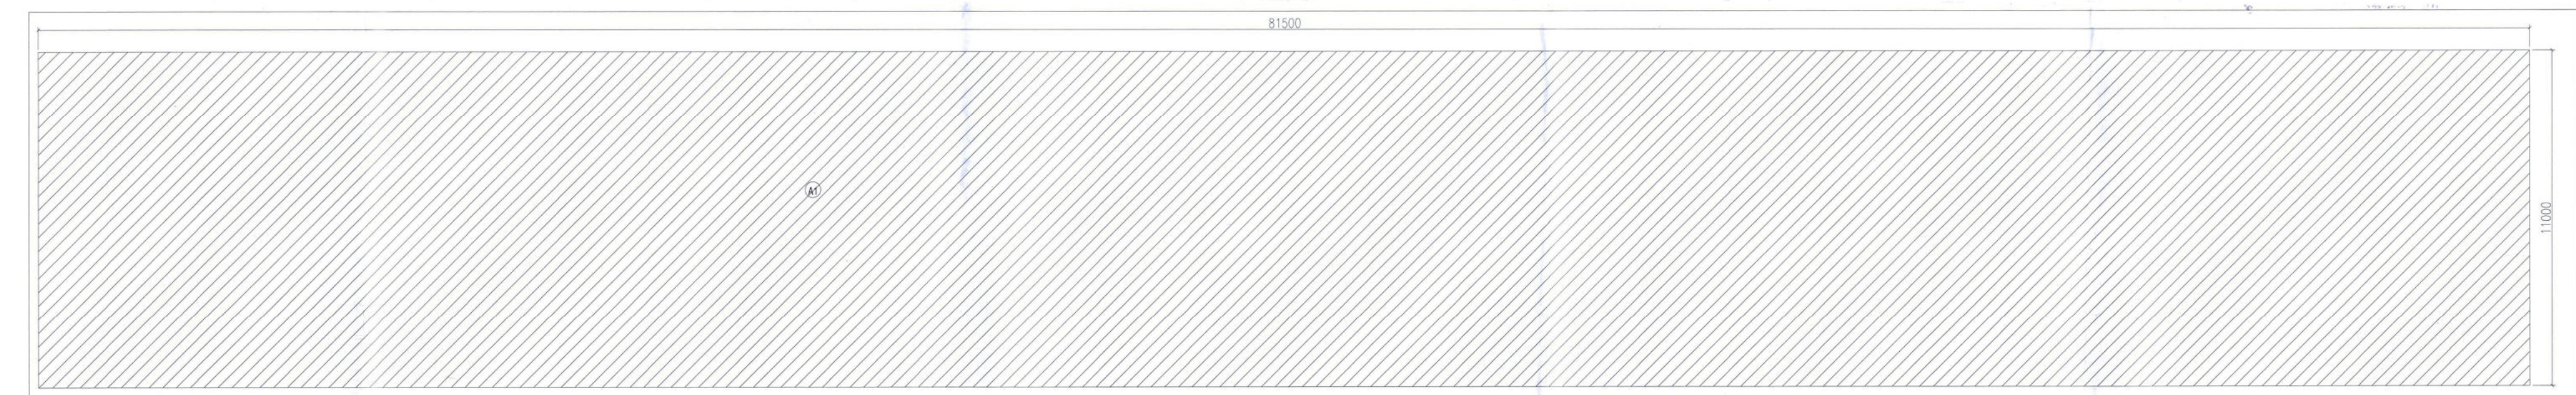

02 AREA OF GROUND FLOOR PLAN (COMMERCIAL)

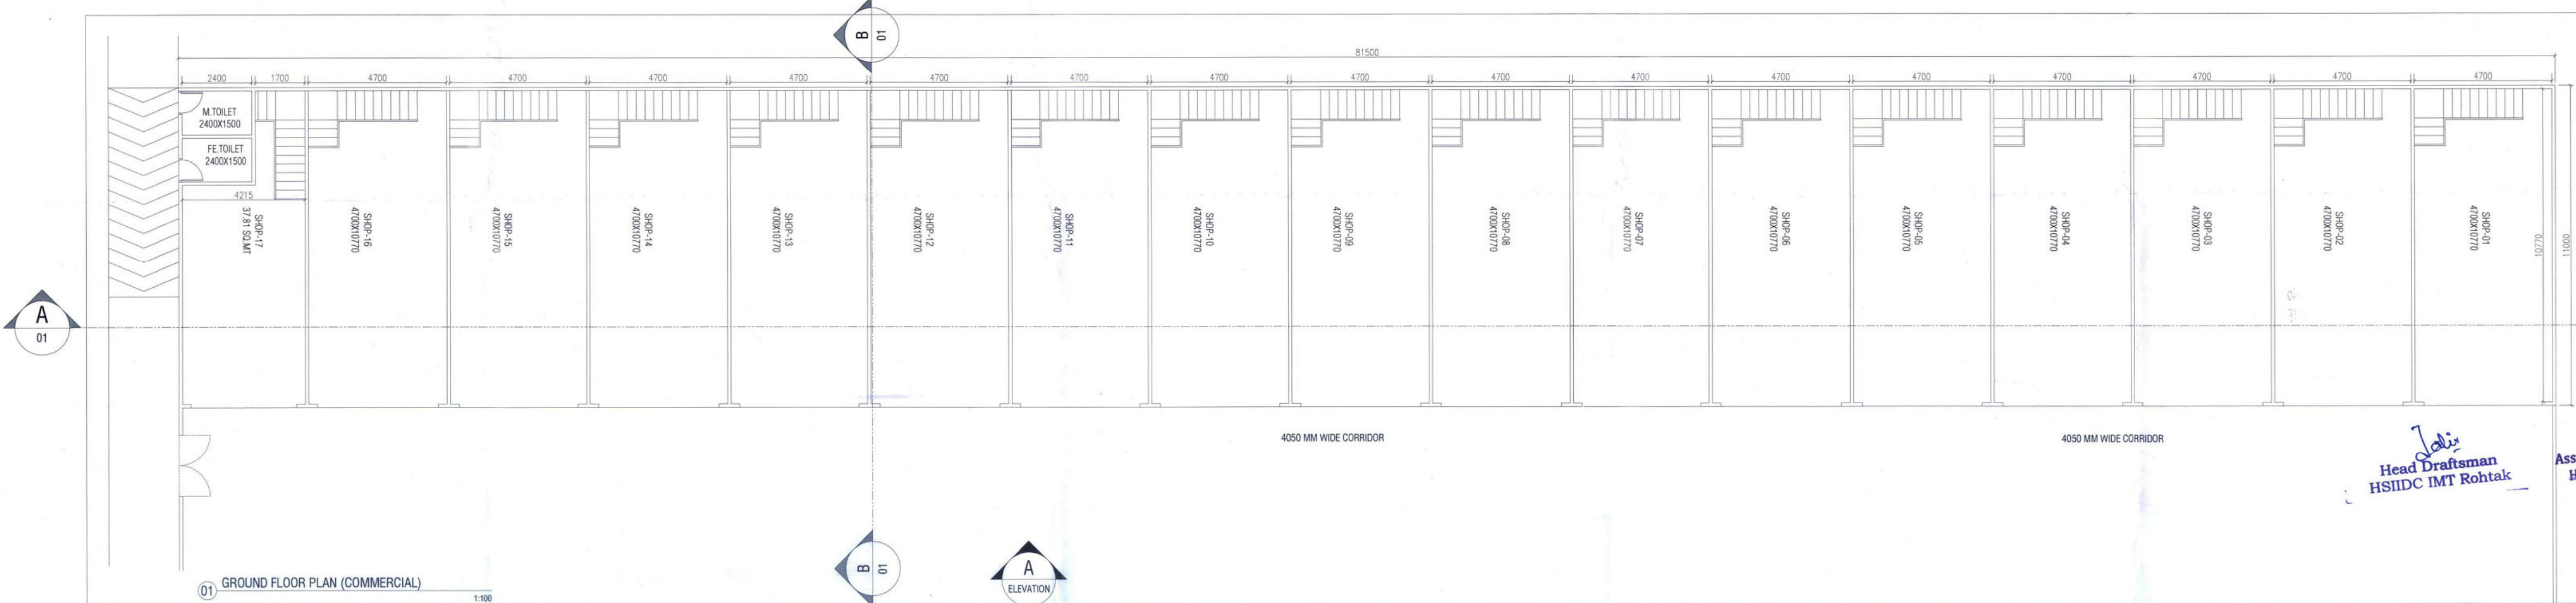


01 GROUND FLOOR PLAN (COMMERCIAL)

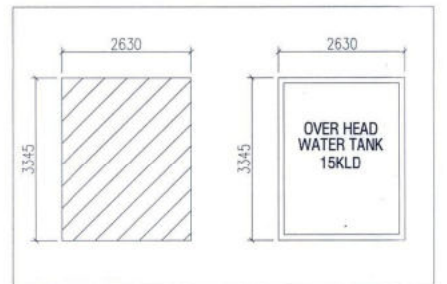

O.H. TANK FREE FROM F.A.R. AREA DETAIL (COMMERCIAL)				
ITEM	WIDTH	LENGTH	NO	AREA (SQ. M)
A1	2.630	X	3.345	1
TOTAL				8.797

COMMERCIAL GROUND FLOOR FAR AREA				
ITEM	WIDTH	LENGTH	NO	AREA (SQ. M)
A1	81.500	X	11.000	1
TOTAL FAR AREA				896.500

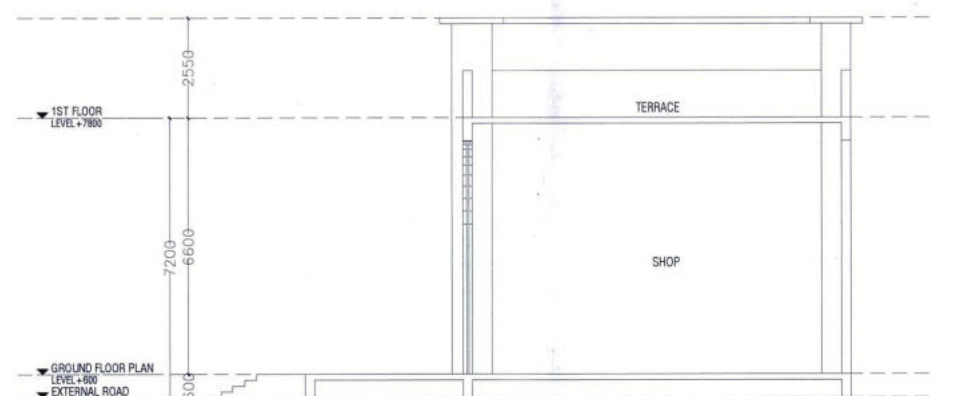

06 BUILDING SECTION AT-B (COMMERCIAL)

CLIENT: HL RESIDENCY (PROP)

ARCHITECT:

PROJECT: PLOT NO-3 SECTOR-30 B, PHASE II, INDUSTRIAL MODAL TOWNSHIP, ROHTAK, HARYANA

DRAWING TITLE: COMMERCIAL PLAN AREA DIAGRAM ELEVATION SECTION (COMMERCIAL)

SHEET NO. ARCHITECT'S SIGN OWNER'S SIGN

SCALE: - 1:100

DATE: - 18.11.2024

DRAWN BY: Head Draftsman HSIIDC IMT Rohtak

CHECK BY: Assistant Town Planner HSIIDC IMT Rohtak

Divisional Town Planner HSIIDC IMT Rohtak

GENERAL NOTES: 1. ALL DIMENSIONS AREA IN METERS UNLESS NOTED OTHERWISE.