




05 BUILDING SECTION AT-A (COMMERCIAL) 1:125

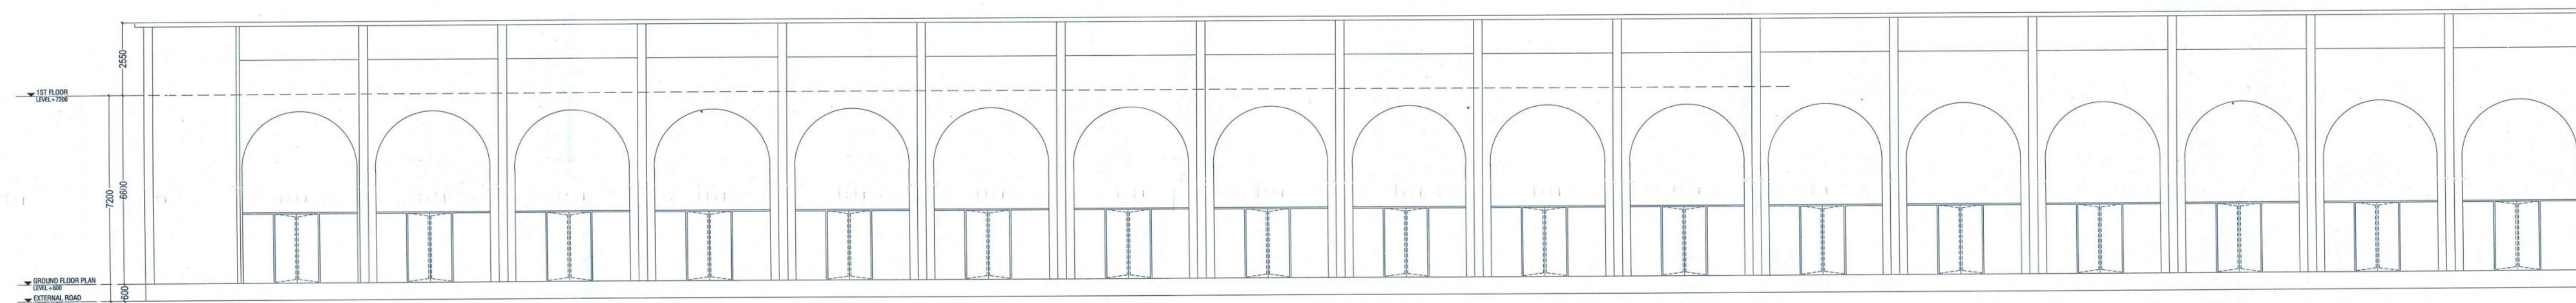

04 BUILDING ELEVATION AT-A (COMMERCIAL) 1:125

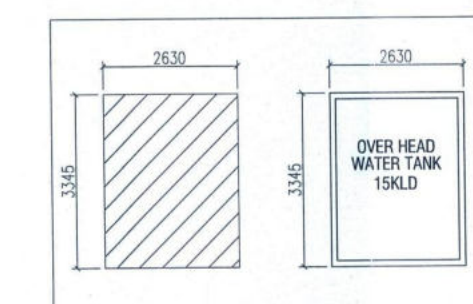


O.H TANK FREE FROM F.A.R AREA DETAIL (COMMERCIAL)					
ITEM	WIDTH		LENGTH	NO	AREA (SQ.M)
A1	2.630	X	3.345	1	8.797
				TOTAL	8.797
					1

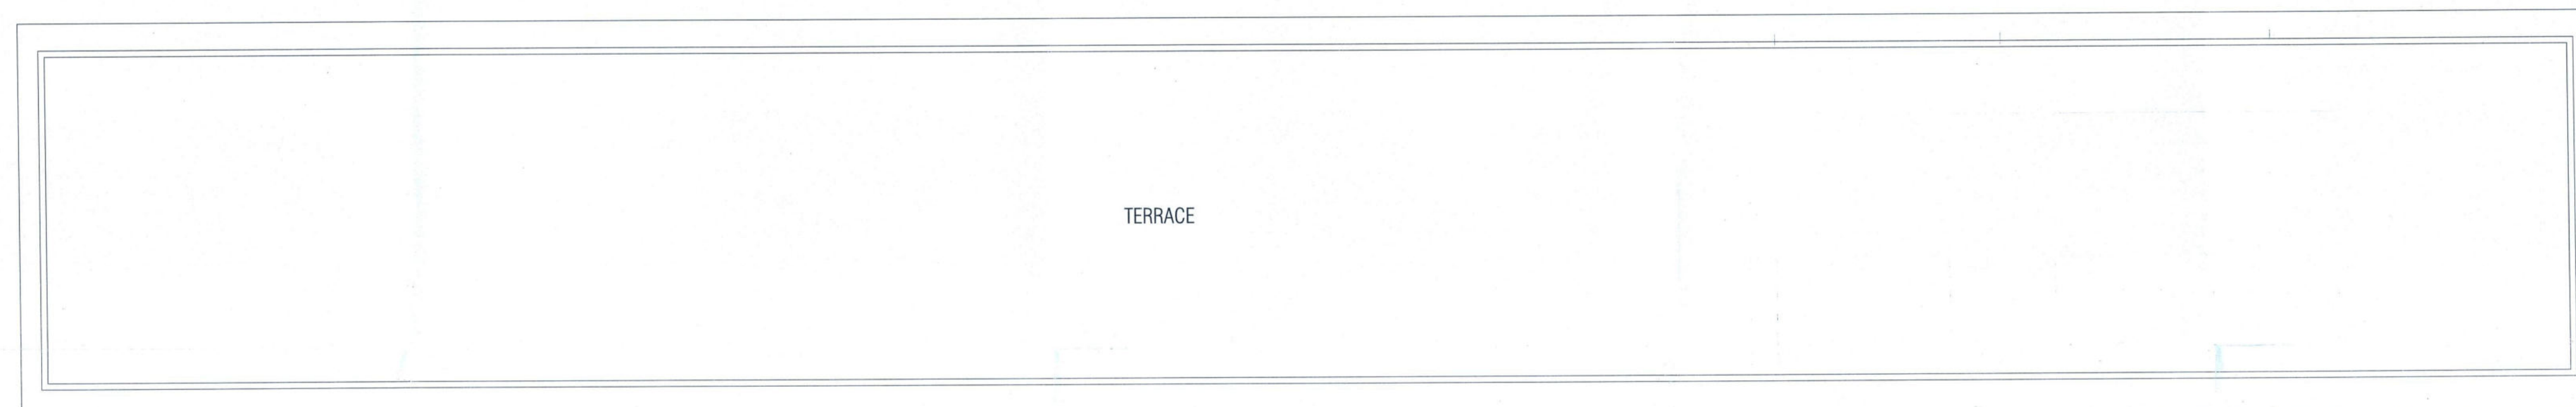


03 TERRACE LEVEL (COMMERCIAL) 1:100

COMMIRCAL GROUND FLOOR FAR AREA						
ITEM	WIDTH		LENGTH	NO	AREA (SQ M)	
A1	81.135	X	11.000	1	892.485	
TOTAL FAR AREA					892.485	1

02 AREA OF GROUND FLOOR PLAN (COMMERCIAL) 1:100

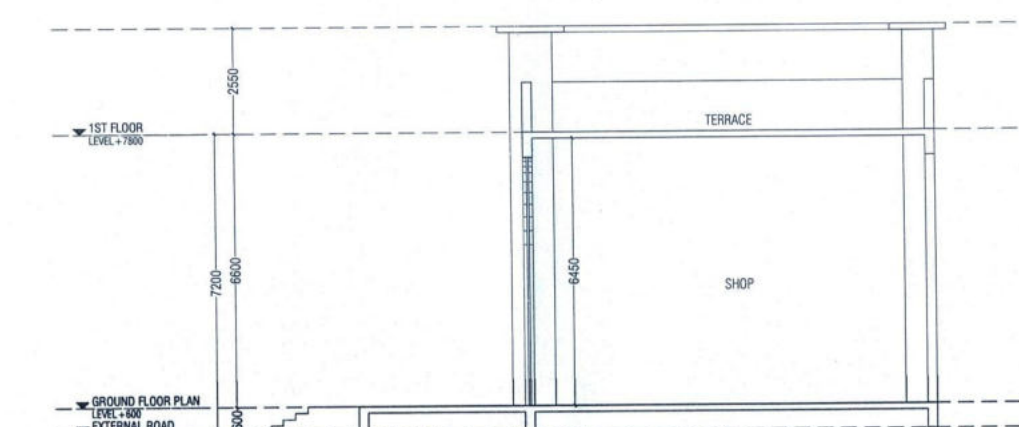

06 BUILDING SECTION AT-B (COMMERCIAL) 1:125

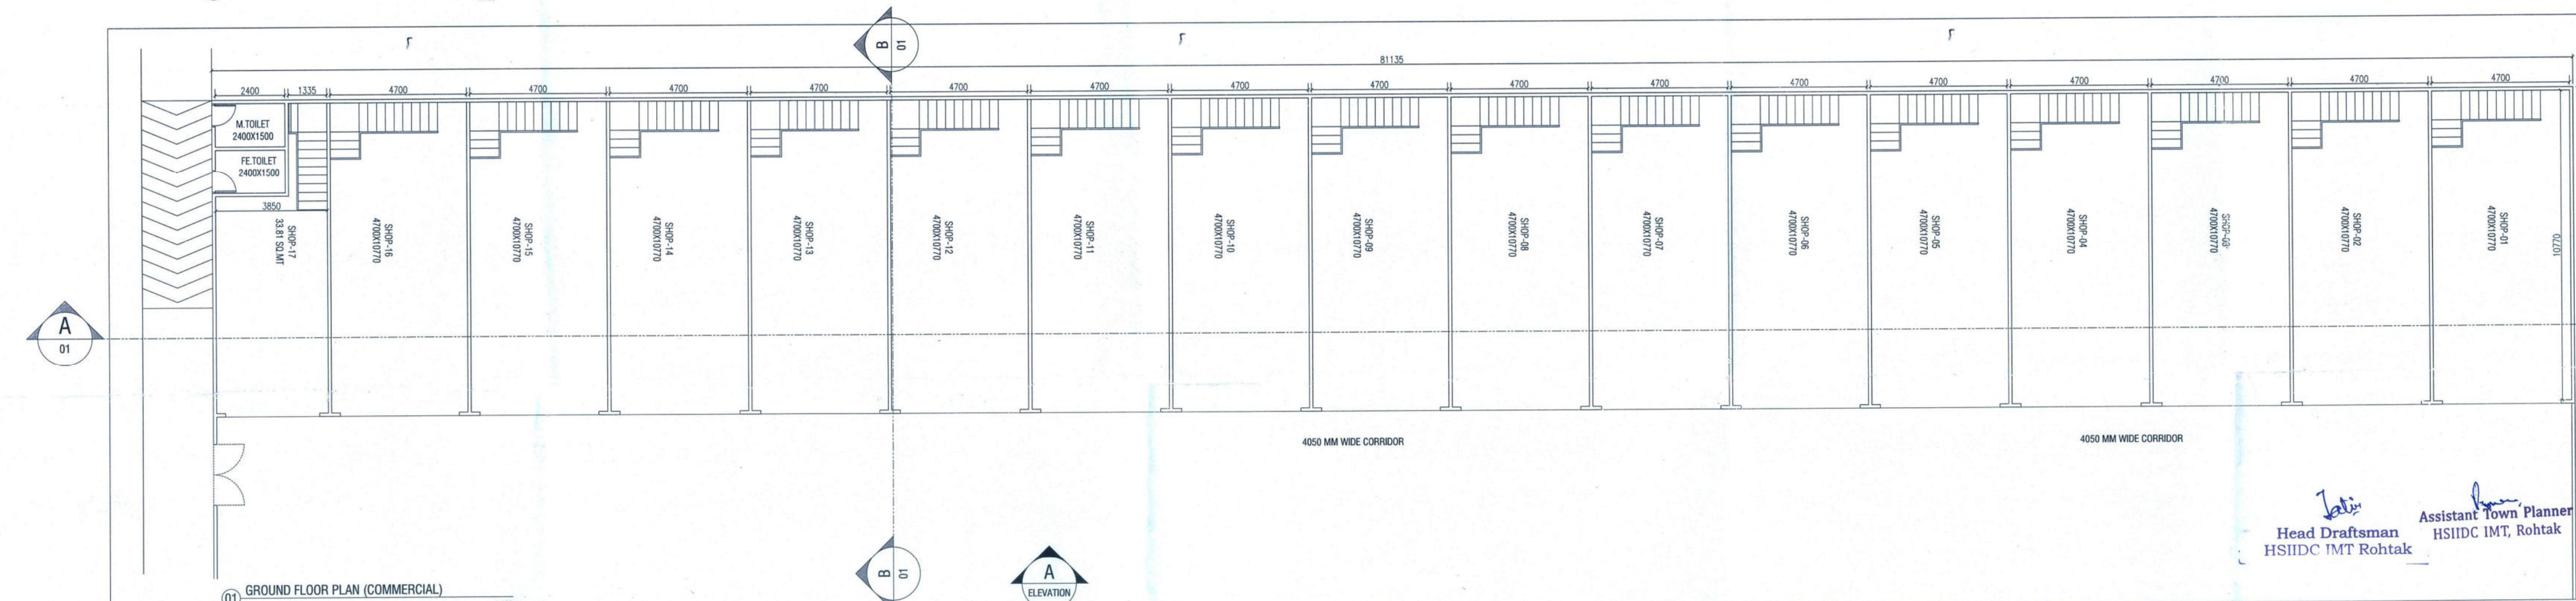

01 GROUND FLOOR PLAN (COMMERCIAL) 1:100

Sanctioned & Valid for...⁰⁵.....
530 dt. 03/01/2025
read with memo No.

Head Draftsman
HSI IDC IMT Rohtak

Divisional Town Planner
MUSKUMI Bhattak

CLIENT:
HL RESIDENCY (PROP)

ARCHITECT:

PROJECT:
PLOT No.-3,SECTOR - 30 B,PHASE II,
INDUSTRIAL MODAL TOWNSHIP, ROHTAK, HARYANA

DRAWING TITLE : COMMERCIAL PLAN, AREA DIAGRAM, ELEVATION, SECTION
(COMMERCIAL)

SCALE:- 1:100

DATE:- 18.11.2024

DRAWN BY:-

CHECK BY:-

GENERAL NOTES:
1. ALL DIMENSIONS AREA IN MILLIMETERS UNLESS NOTED OTHERWISE.