

Ushar Singh
S.T.P. (HQ)
Member Secretary
B.P.A.C.

S.T.P. (G)
Member
B.P.A.C.

C.T.R. (HR)
Chairman
B.P.A.C.


AD
PA
ATP

DRAWING TITLE
ELEVATIONS
- NORTH ELEVATION
- SOUTH ELEVATION


DRAWING NO.
S12

DDT (HQ)
Member
B.P.A.C.

Ram Avtar Bassi
JD (HQ)

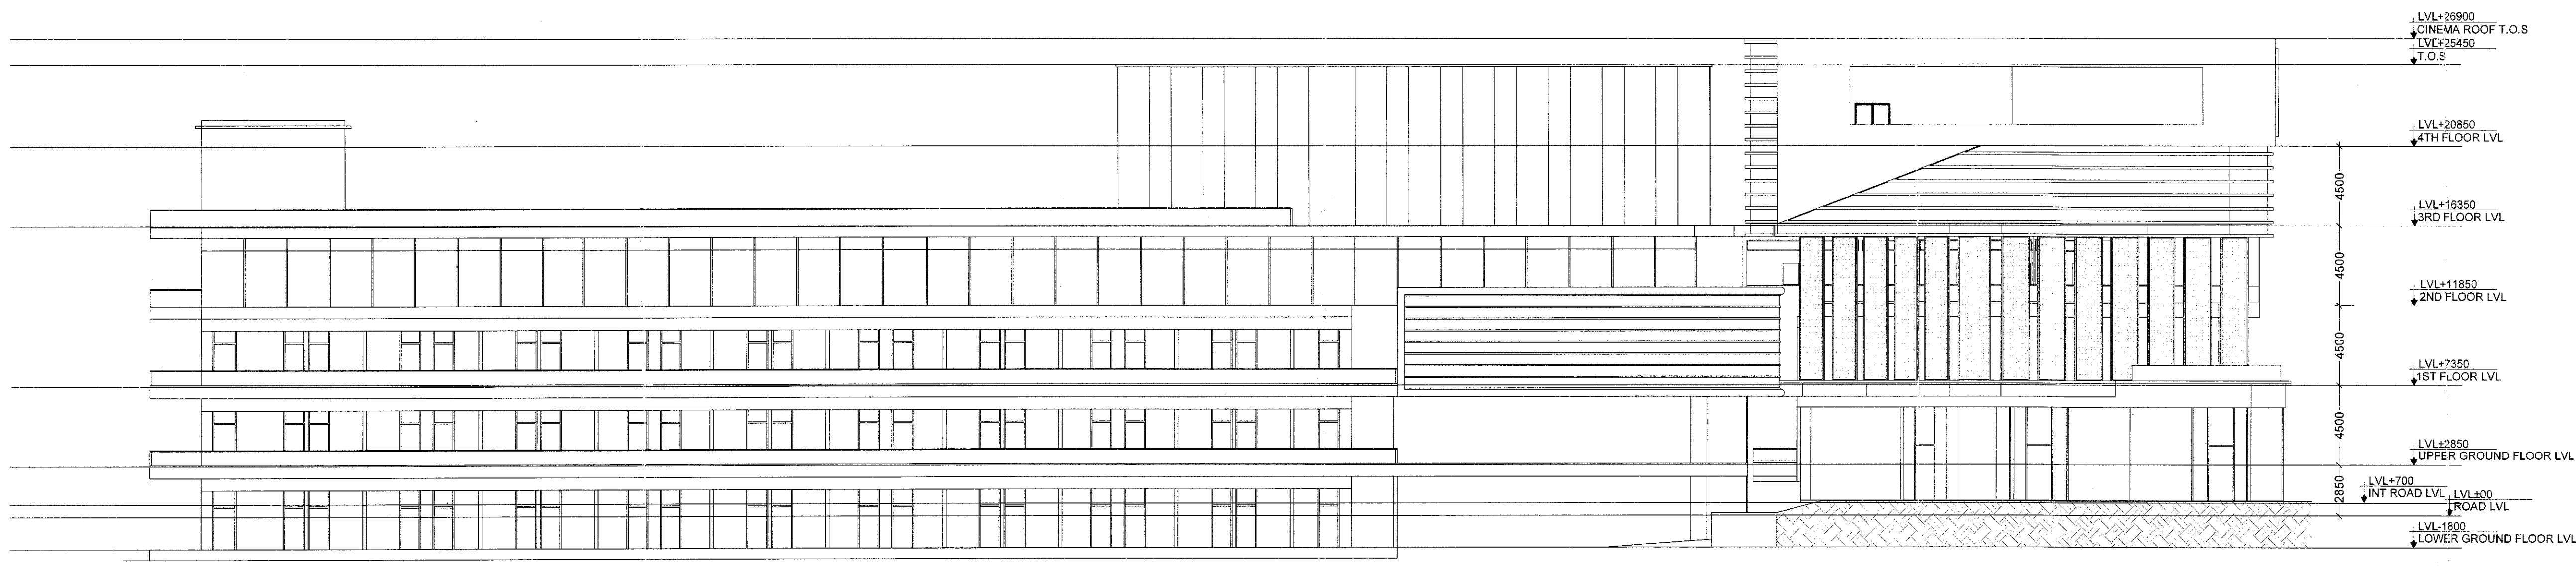

NORTH ELEVATION

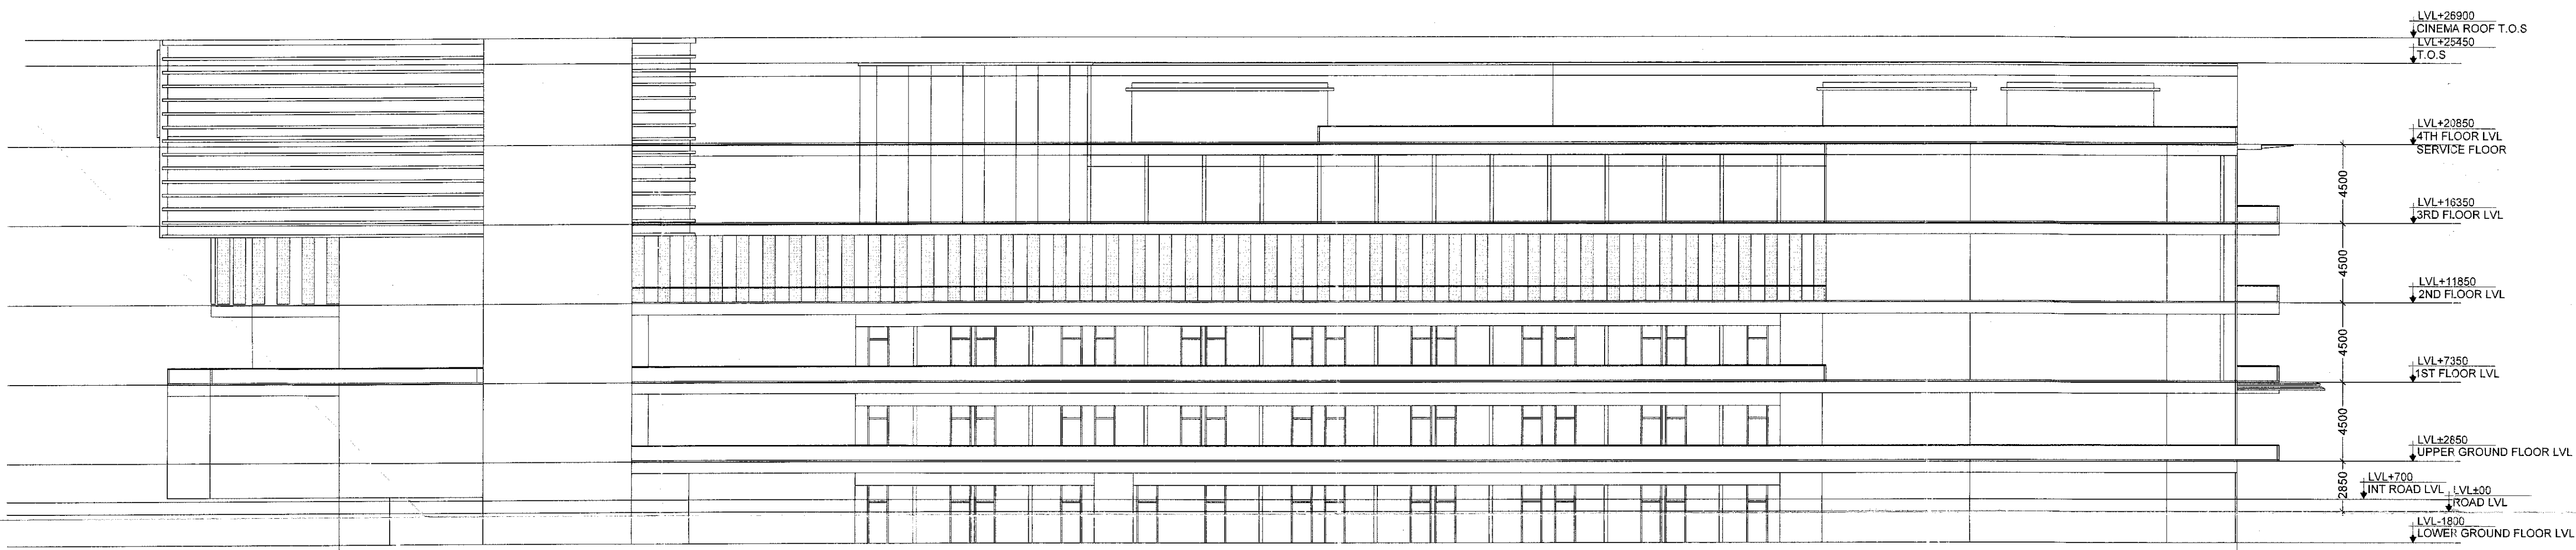

SOUTH ELEVATION

PRINCIPAL ARCHITECT:

ACPL

ISO 9001:2015
Architecture
Management
Planning

ACPL Design Ltd
E-28, Sector-14, Gurgaon, Haryana
T: +91 11 26822155
F: +91 11 26822156

PROJECT:-
PROPOSED COMMERCIAL DEVELOPMENT ON KH. NO. 5416/4228/1741, 4234/ 1747, 4235/ 1747 FALLING UNDER VILLAGE GURGAON GAON (SECTOR-14) TEHSIL & DISTRICT - GURUGRAM, HARYANA BEING DEVELOPED BY - M/S SPJ PROPERTIES PRIVATE LIMITED

For SPJ PROPERTIES PVT. LTD.

Authorised Sign/Director

OWNER'S/AUTHORIZED SIGN.

ARCHITECT'S SIGN.

DRAWING TITLE
ELEVATIONS
- NORTH ELEVATION
- SOUTH ELEVATION

DRAWING NO. - S12

SCALE - 1:150

Member Secretary S.T.P. (HQ) B.P.A.C.
Member S.T.P. (G) B.P.A.C.
Chairman C.T.P. (HR) B.P.A.C.

AD PA ATP


DRAWING TITLE
ELEVATIONS
-EAST ELEVATION
-WEST ELEVATION

DRAWING NO.
S13

Member S.T.P. (G) B.P.A.C.
Ram Arora
JD (HQ)



EAST ELEVATION

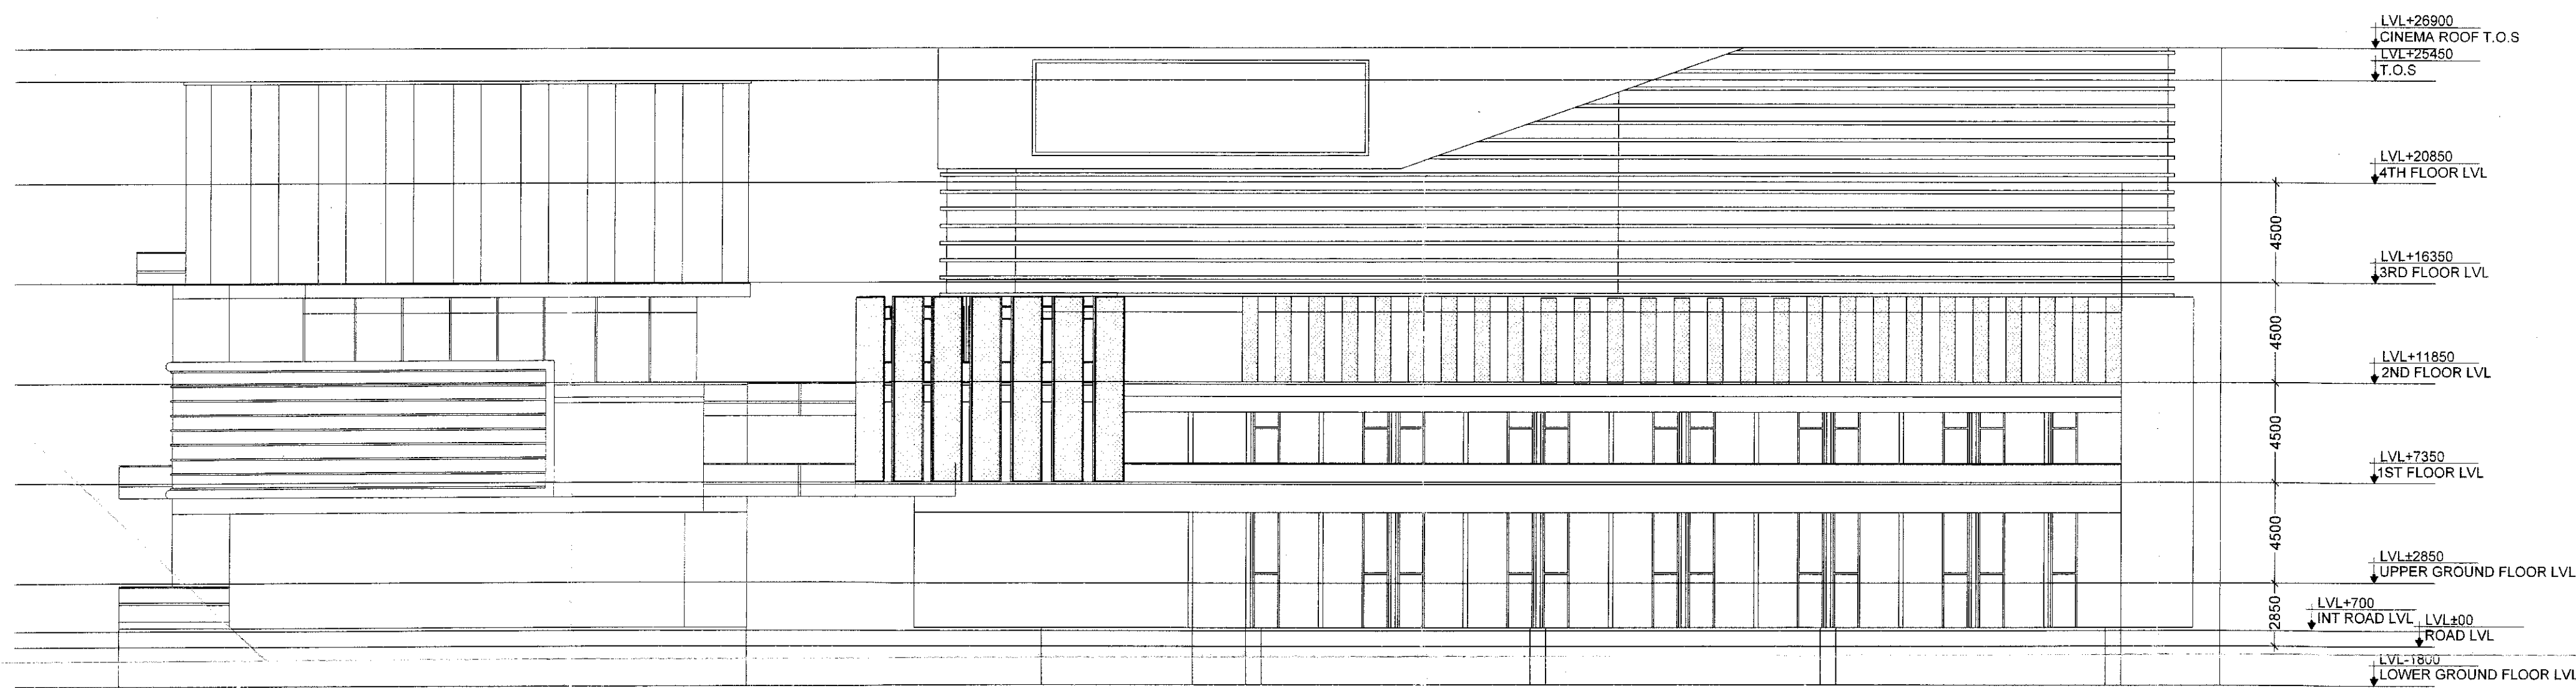

WEST ELEVATION

PRINCIPAL ARCHITECT:

ACPL

ISO 9001:2015

Architecture
Management
Planning

ACPL Design Ltd

C-28 Sector 15, Gurgaon - 122001
New Delhi 110001 India

T: +91 11 26622193
M: +91 9899007090

www.acplindia.com

E: ram@acplindia.com F: +91 11 26622193

PROJECT:-

PROPOSED COMMERCIAL DEVELOPMENT ON KH. NO. 5416/4228/1741, 4234/ 1747, 4235/ 1747 FALLING UNDER VILLAGE GURGAON GAON (SECTOR-14) TEHSIL & DISTRICT - GURUGRAM, HARYANA BEING DEVELOPED BY - M/S SPJ PROPERTIES PRIVATE LIMITED

For SPJ PROPERTIES PVT. LT

Author: Sign/Direct: KUMAR VINAY KUMAR VINAY ARCHITECT CA1972/1741

OWNER'S/AUTHORIZED SIGN: ARCHITECT'S SIGN.

DRAWING TITLE

ELEVATIONS
-EAST ELEVATION
-WEST ELEVATION

DRAWING NO. - S13



SCALE - 1:150


W. S. P. (H) S. T. P. (G) C. T. P. (H)
Member Secretary Member Chairman
B.P.A.C. B.P.A.C. B.P.A.C.

AD PA ATP


DRAWING TITLE
SECTIONS
-SECTION-AA'
-SECTION-BB'

DRAWING NO.
S11

Ram Avtar Bassi
JD(HQ)

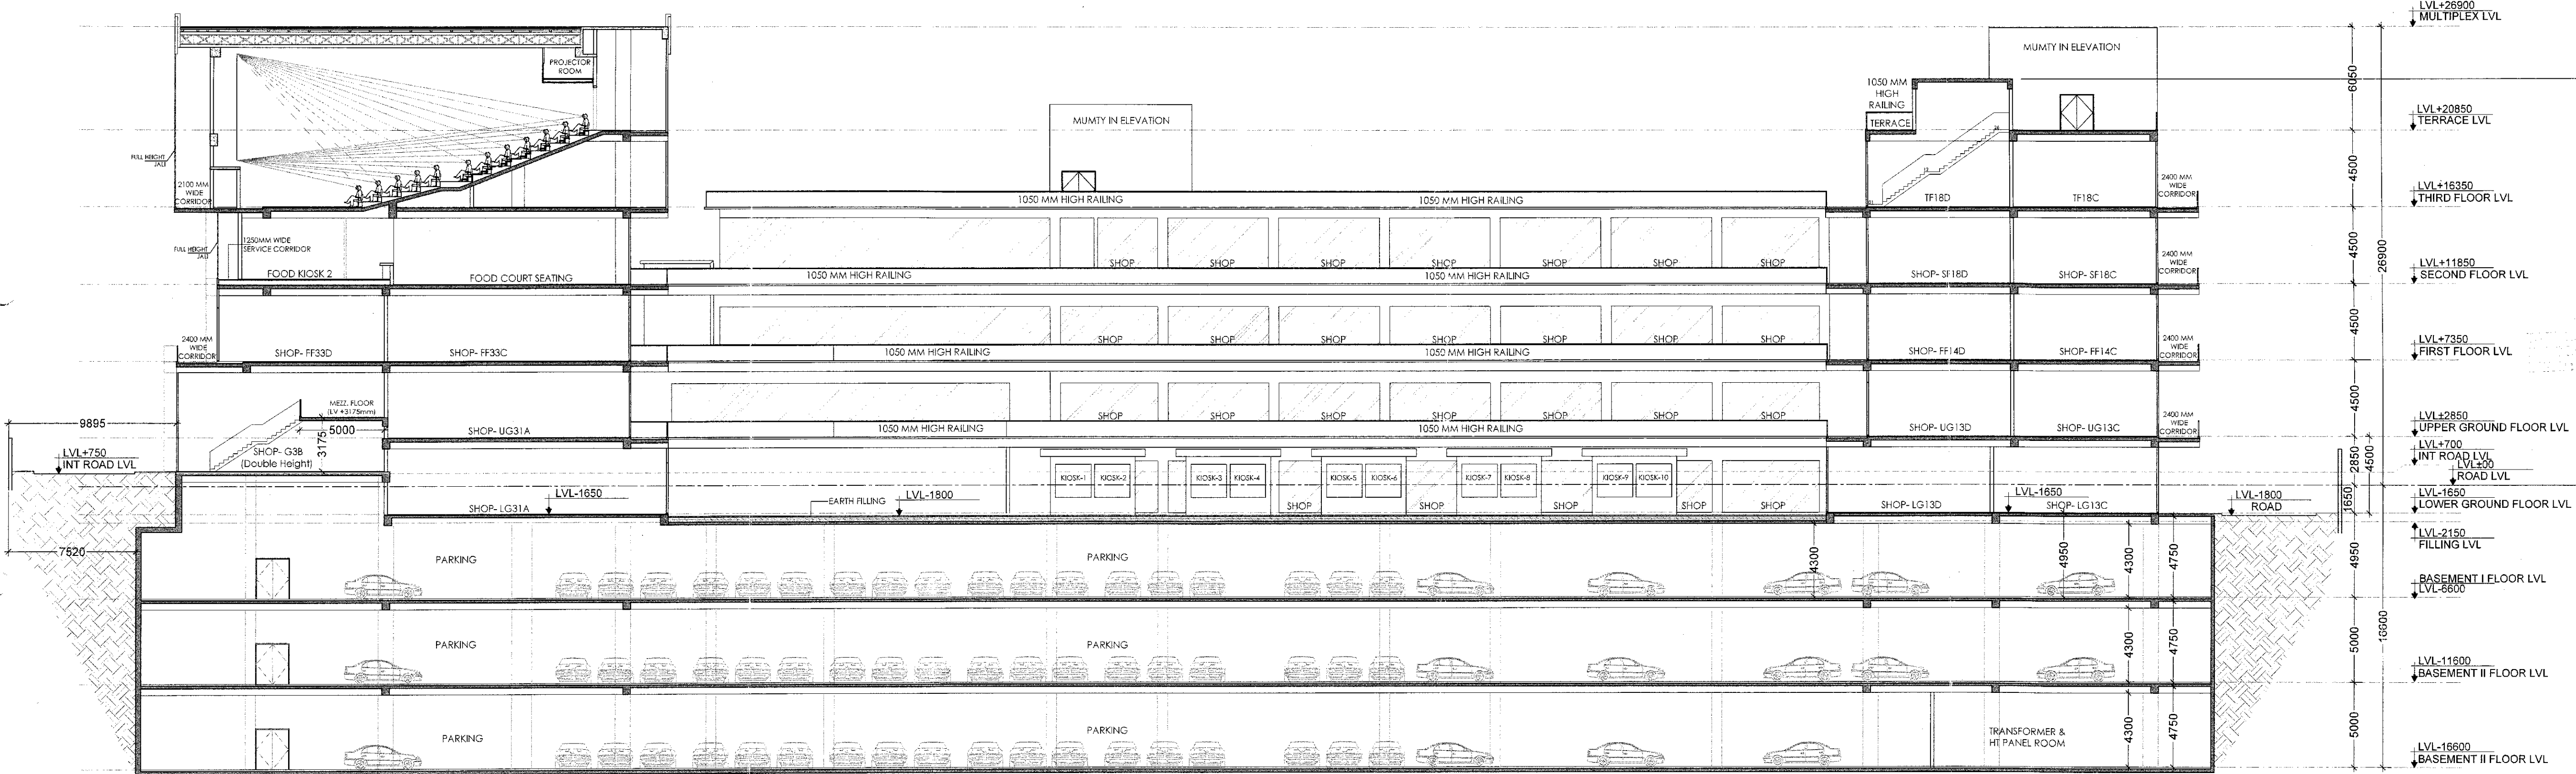


SECTION- AA'

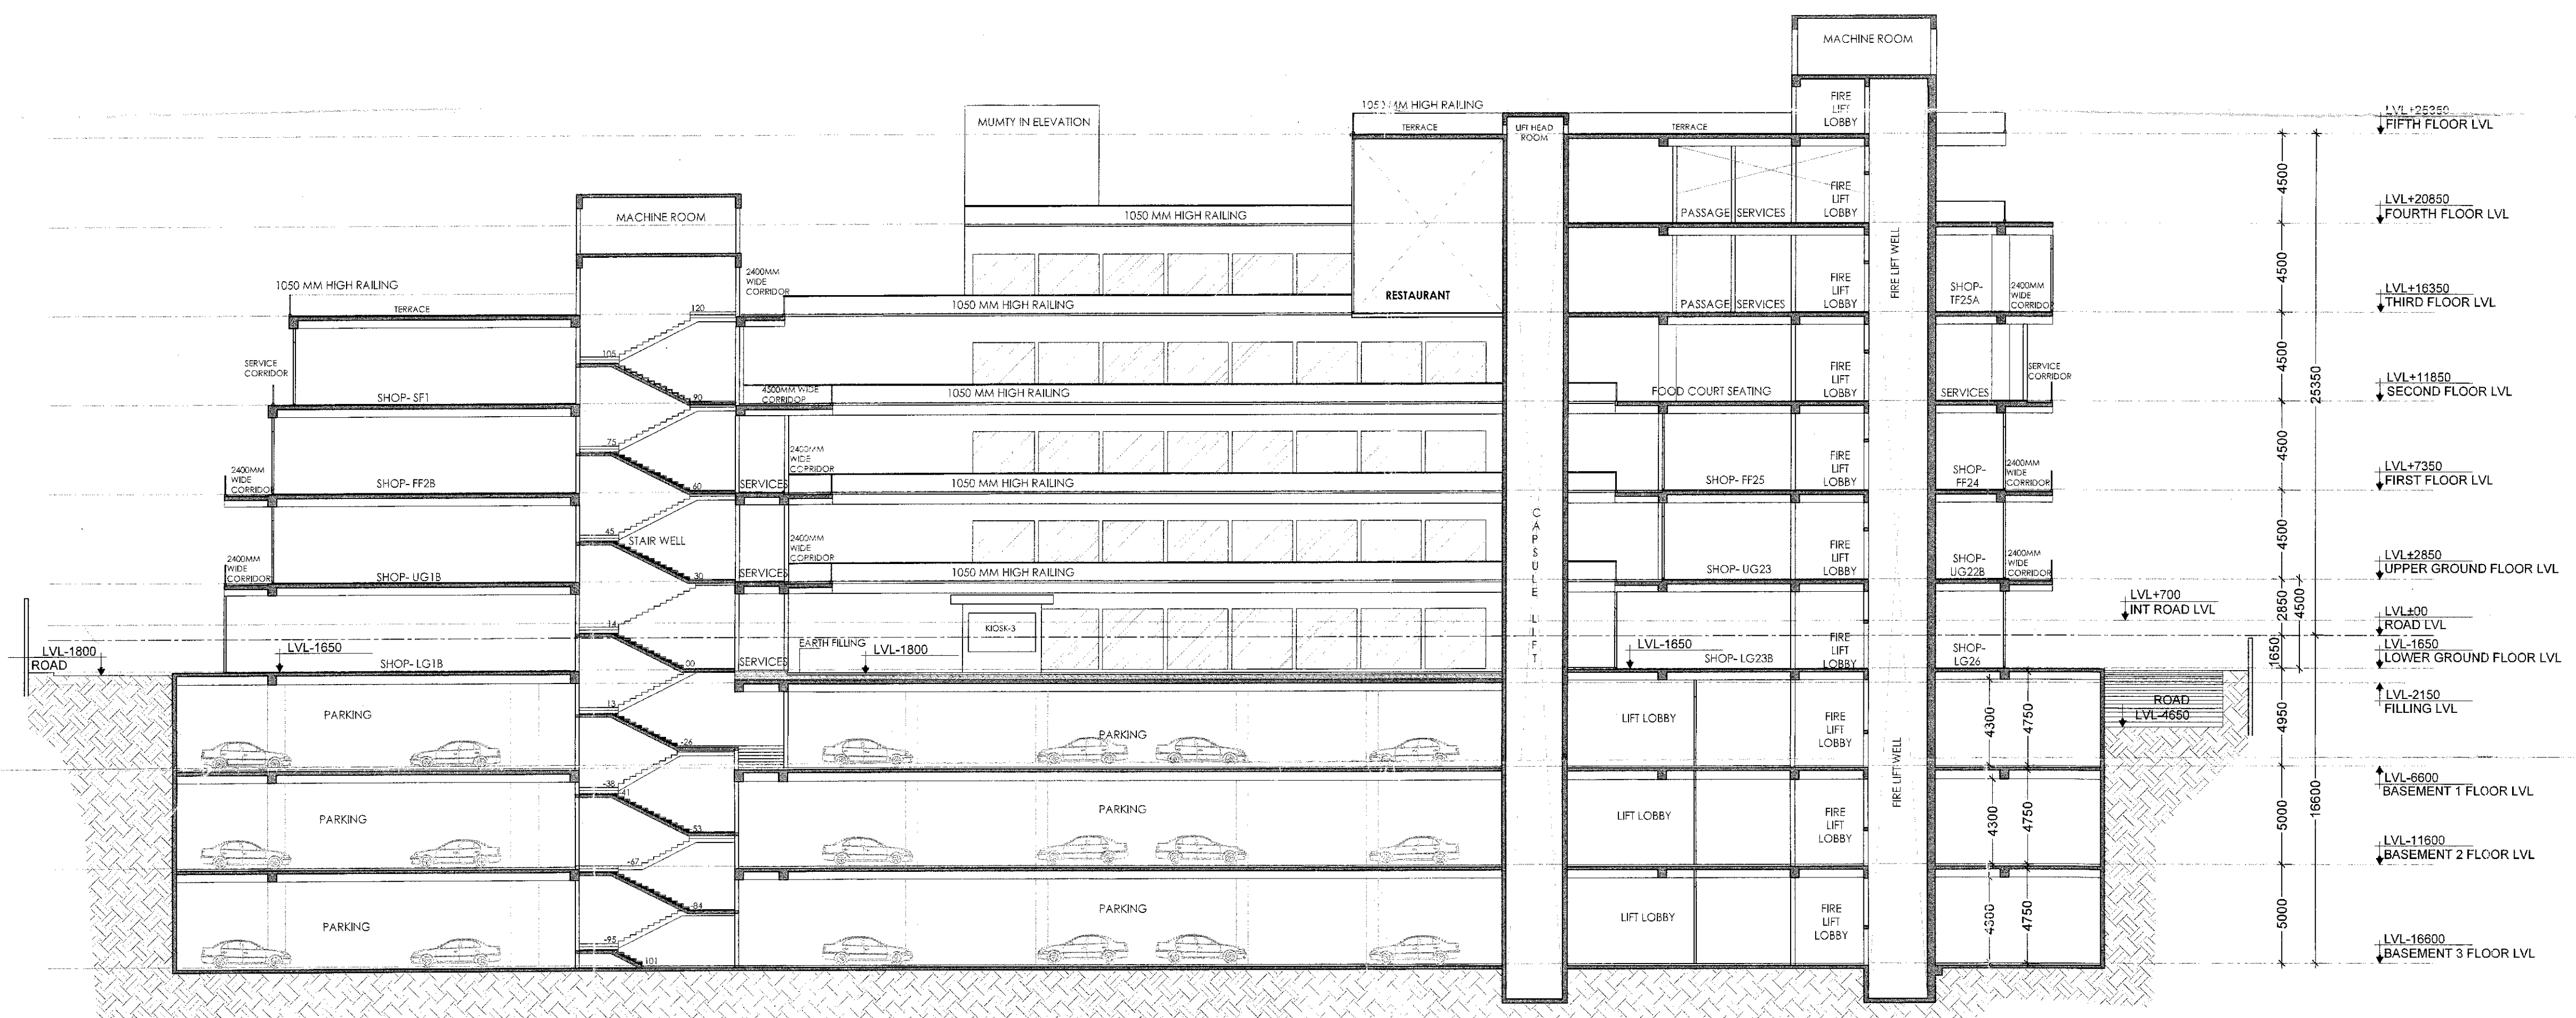

SECTION- BB'

KEY PLAN

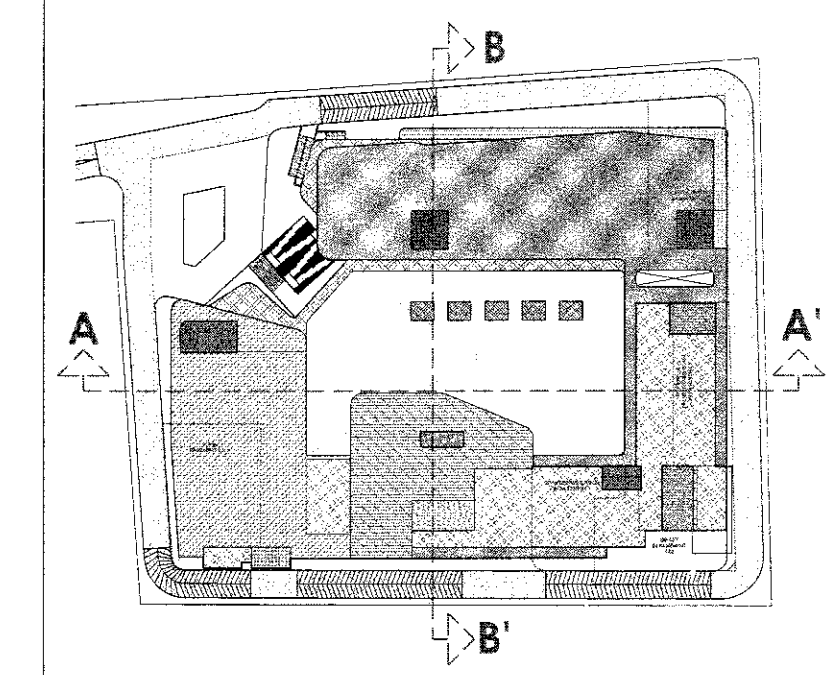

PRINCIPAL ARCHITECT:

ACPL

ACPL Design Ltd

PROJECT:-
PROPOSED COMMERCIAL DEVELOPMENT ON KH. NO. 5416/4228/1741, 4234/ 1747, 4235/ 1747 FALLING UNDER VILLAGE GURGAON GAON (SECTOR-14) TEHSIL & DISTRICT - GURUGRAM, HARYANA BEING DEVELOPED BY - M/S SPJ PROPERTIES PRIVATE LIMITED

For SPJ PROPERTIES PVT. LTD.
KUMAR ANAND
CA/9/12/741
OWNER'S/AUTHORIZED SIGN. ARCHITECT'S SIGN.

DRAWING TITLE
SECTIONS
-SECTION-AA'
-SECTION-BB'

DRAWING NO. - S11

SCALE - 1:150